

**LEGEND :-**

PROPOSED HP CULVERT	
PROPOSED STRUCTURE	
PROPOSED APPROACH ROAD	
PROPOSED SOLAR LAMP	
PROPOSED PERIPHERAL BUNDH	
PROP. DEMARCATION PILLAR	
PROP. PIPE LAY (1 x 600 D)	

**LEGEND TYPE:- EXISTING**

TBM	
EXISTING BRIDGE	
BEEL BOUNDARY	
EXISTING STRUCTURE	
EXISTING ELECTRIC POLE	
POND	
EXISTING CHANNEL	
EXT. EARTHEN ROAD	
EXISTING BT ROAD	
EXISTING CC ROAD	

**PROVISIONS:**

- WEED CLEARANCE ..... 77569.8033 SQM.
- PROPOSED DE SILTING VOLUME .....16640.00 Cum
- PROPOSED FISH LANDING ..... 1 NOS.  
(11.85 M x 7.50 M)
- PROPOSED CULVERT ..... 10 NOS.

PIPE LAY (1000 D)	HUME PIPE (1X1000 D)	HUME PIPE (2X1000 D)
7	3	

- PROPOSED REARING TANK ..... 3 NOS.  
(0.15 Ha each)
- PROPOSED COMMUNITY HALL CUM..... 1 NOS.
- WETLAND INFORMATION CENTRE (13.50 M x 11.50
- PROP. BOUNDARY FENCING ..... 194 M  
WITH IRON GATE. 2 Nos
- PROP. STEEL OVER HEAD TANK (1000LTR) .... 1 NOS.
- PROPOSED PERIPHERAL BUND ..... 830 M.
- PROPOSED SOLAR LAMP ..... 27 NOS.
- PROPOSED KATAL/JENG ..... 4 NOS.  
(0.20 Ha each)

- PROPOSED BAMBOO PARTITION ..... 1 NOS. (80 M
- PROPOSED INFORMATION BOARD ..... 2 NOS.  
(WIDTH-1.025M x HEIGHT-2.45 M)
- PROPOSED APPROACH ROAD ..... 657 M
- PROPOSED DEMARCATION PILLAR ..... 2 NC

**FUTURE PROVISIONS:**

- PROPOSED PONTOON FOOTBRIDGE .....
- PROPOSED VERMI COMPOSED UNIT .....
- PROPOSED ECO TOURISM .....
- PROPOSED AQUA CULTURE .....

**Prepared by**  
**BASIC CONSULTANT**  
 (ENGINEERING CONSULTANT)  
 Corpdt Office Address  
 SURVEY, AJANTA PATH, HOUSE NO-27, GUWAHATI,  
 KAMRUJ (B), ASSAM, PIN-781028.  
 email:-basicconsultantghy@gmail.com  
 Regd. Office Address  
 SURVEY, AJANTA PATH, HOUSE NO-27, GUWAHATI,  
 KAMRUJ (B), ASSAM, PIN-781028.  
 email:-basicconsultantghy@gmail.com

**NAME OF THE BEEL:**  
**BAMUNKURA BEEL**

**AREA (Ha):**  
**11.10 Ha**

**DISTRICT:**  
**KOKRAJHAR**



**PROJECT TITLE:**  
**SUSTAINABLE WETLANDS AND INTEGRATED FISHERIES TRANSFORMATION (SWIFT) PROJECT**

**DWG TITLE:**  
**MASTER PLAN LAYOUT OF BAMUNKURA BEEL**

**DRAWING NO :-**  
**ASSAM/SWIFT/GR-07/PLAN/02**



DATE:			
CHECKED BY:	SUBMITTED TO:	RECOMMENDED BY:	APPROVED I:
DATE:	DATE:	DATE:	DATE:
TEAM LEAD	A.E.	E.E.	S.E.

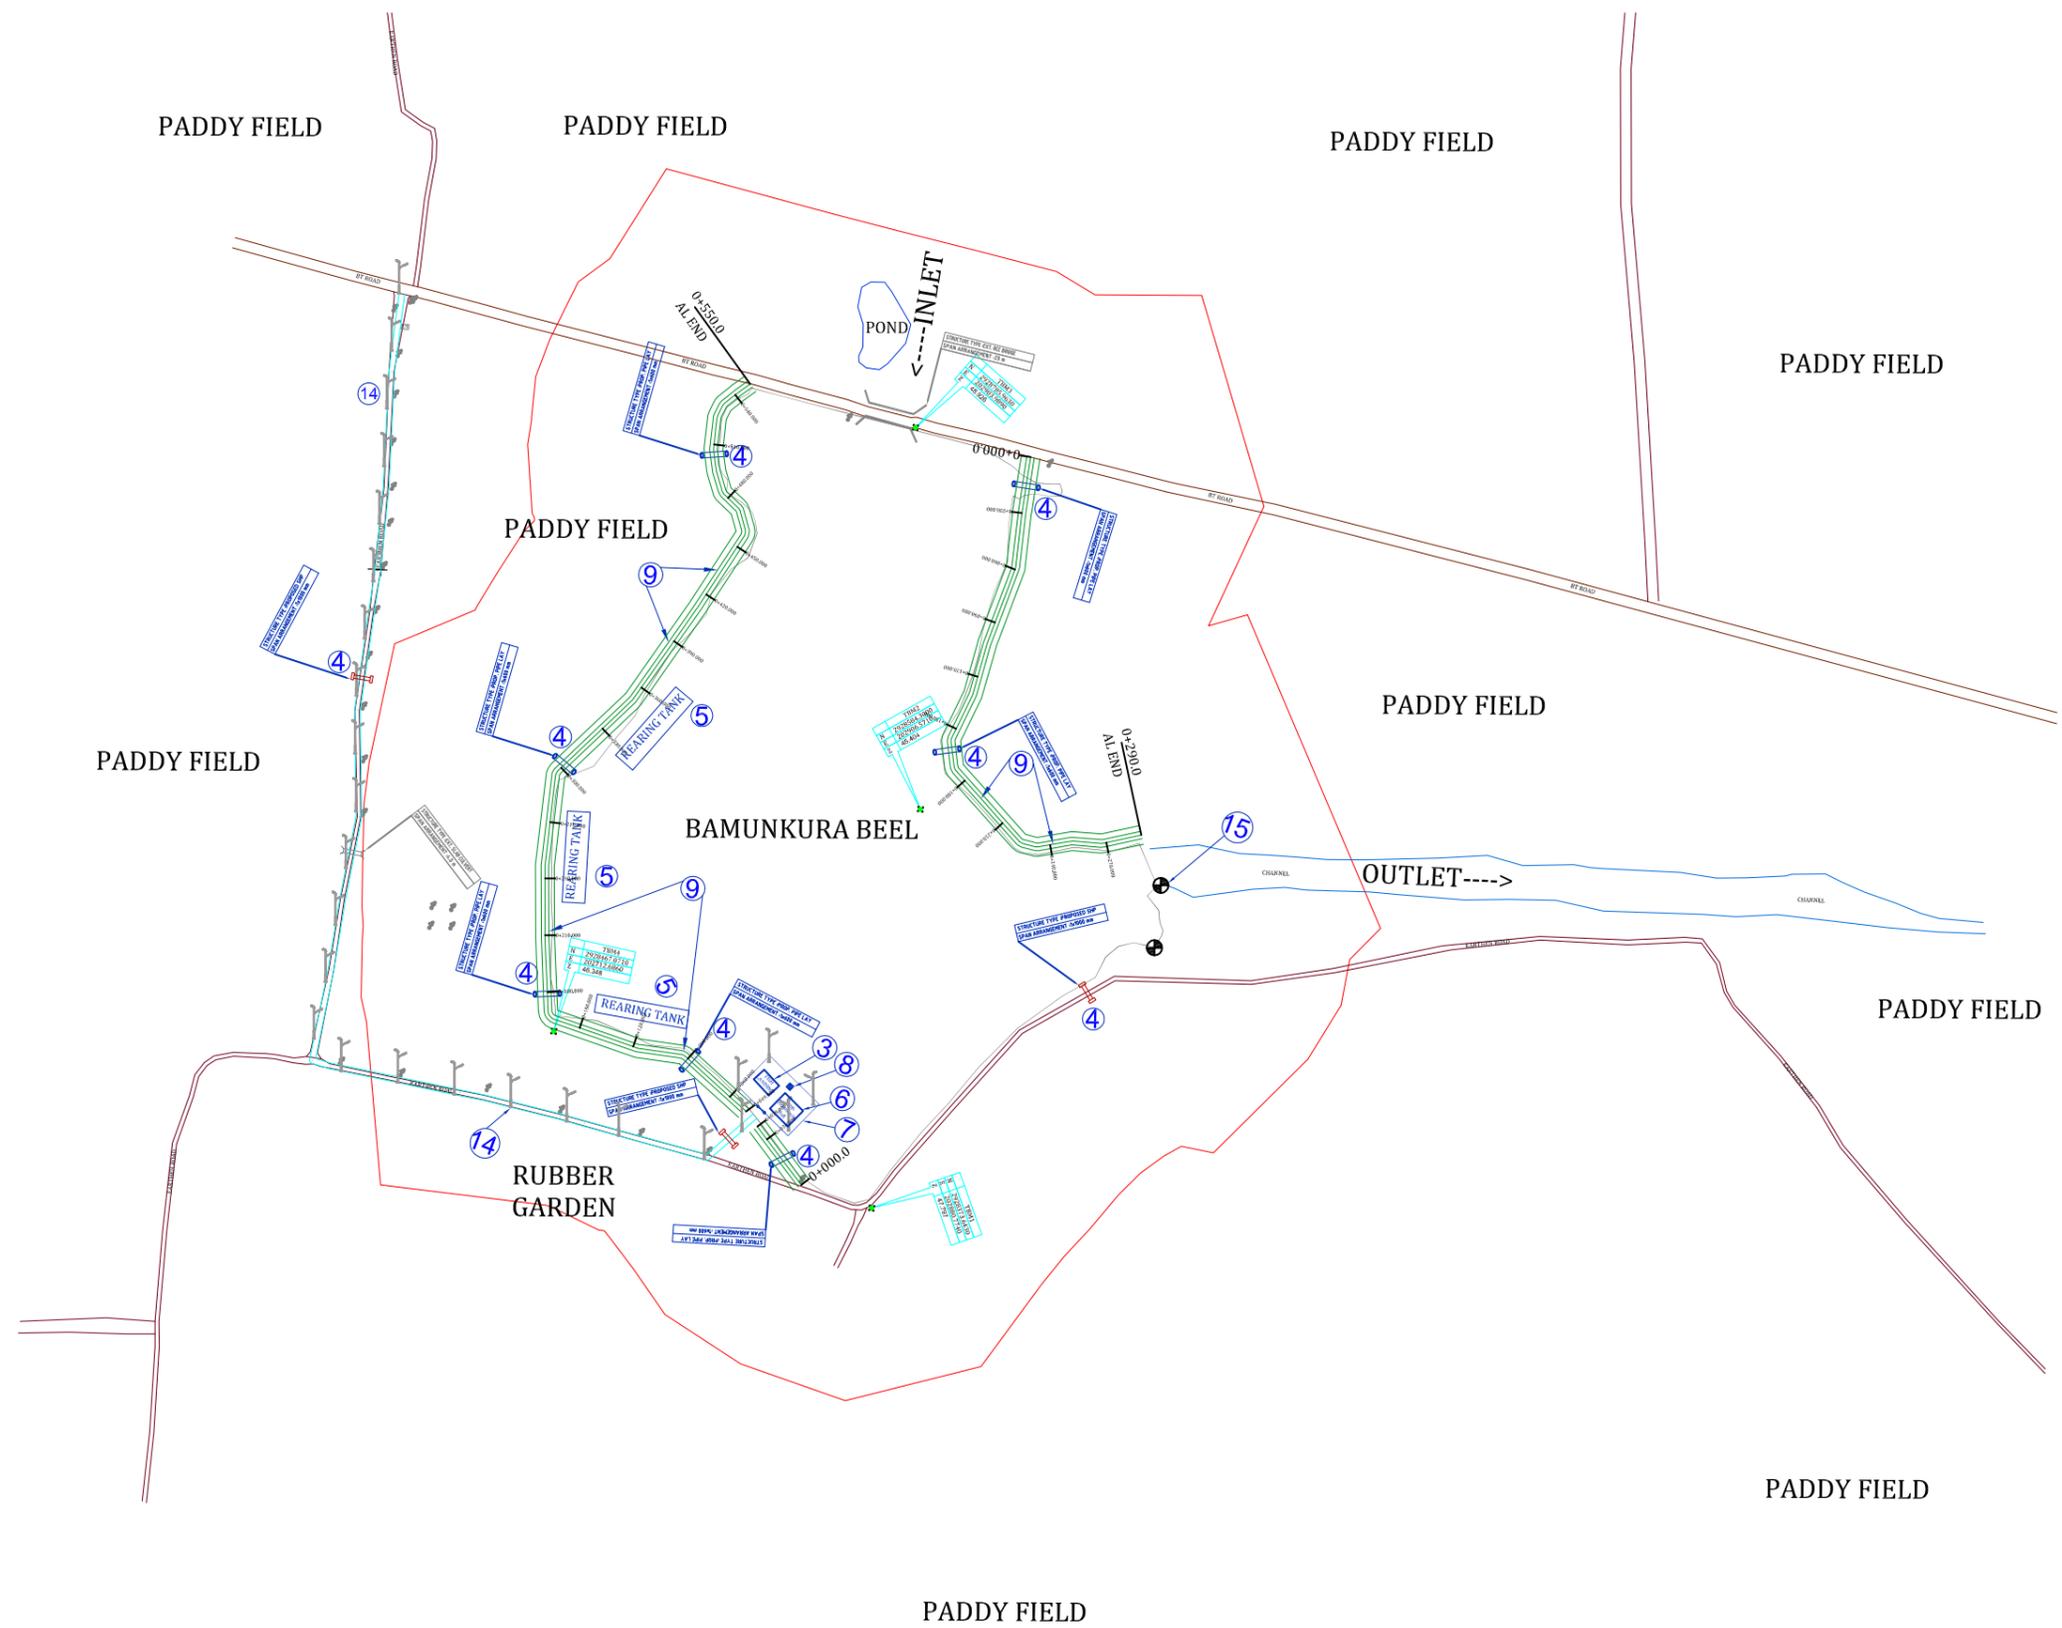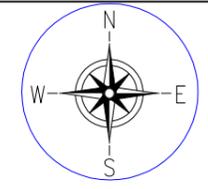

**LEGEND :-**

PROPOSED HP CULVERT	
PROPOSED STRUCTURE	
PROPOSED APPROACH ROAD	
PROPOSED SOLAR LAMP	
PROPOSED PERIPHERAL BUNDH	
PROP. DEMARCATON PILLAR	
PROP. PIPE LAY (1 x 600 D)	

**LEGEND TYPE:- EXISTING**

TBM	
EXISTING BRIDGE	
BEEL BOUNDARY	
EXISTING STRUCTURE	
EXISTING ELECTRIC POLE	
POND	
EXISTING CHANNEL	
EXT. EARTHEN ROAD	
EXISTING BT ROAD	
EXISTING CC ROAD	

**Prepared by**  
**BASIC CONSULTANT**  
 (ENGINEERING CONSULTANT)  
 Corprt office Address  
 SURVEY, AJANTA PATH, HOUSE NO-27, GUWAHATI,  
 KAMRUP (M), ASSAM, PIN-781028,  
 email:-basicconsultantghy@gmail.com  
 Regd. Office Address  
 NAGALON, ASSAM, PIN-782002  
 email:-basicconsultantghy@gmail.com

**NAME OF THE BEEL:**  
**BAMUNKURA BEEL**

**AREA (Ha):**  
**11.10 Ha**

**DISTRICT:**  
**KOKRAJHAR**

**PROJECT TITLE:**  
**SUSTAINABLE WETLANDS AND INTEGRATED FISHERIES TRANSFORMATION (SWIFT) PROJECT**


**DWG TITLE:**  
**LAYOUT PLAN OF BAMUNKURA BEEL**

131

**DRAWING NO :-**  
**ASSAM/SWIFT/GR-07/PLAN/02**



DATE:			
CHECKED BY:	SUBMITTED TO:	RECOMMENDED BY:	APPROVED BY:
DATE:	DATE:	DATE:	DATE:
TEAM LEAD	A.E.	E.E.	S.E.

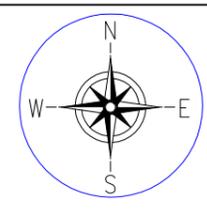

**Prepared by**  
**BASIC CONSULTANT**  
 (ENGINEERING CONSULTANT)  
**Corpr office Address**  
 SURVEY, AJANTA PATH, HOUSE NO-27, GUWAHATI,  
 KAMRUP (M), ASSAM, PIN-781028,  
 email:-basicoconsultantghy@gmail.com  
**Regd. Office Address**  
 N. HABARGAON, M.D. ROAD,  
 KOKRAJHAR, ASSAM, PIN-781621,  
 email:-basicoconsultant99@gmail.com

**NAME OF THE BEEL:**  
**BAMUNKURA BEEL**



**AREA (Ha):**  
**11.10 Ha**  
**DISTRICT:**  
**KOKRAJHAR**

**PROJECT TITLE:**  
**SUSTAINABLE WETLANDS AND INTEGRATED FISHERIES TRANSFORMATION (SWIFT) B2 PROJECT**

**DWG TITLE:**  
**DRONE SURVEY MAP OF BAMUNKURA BEEL**  
**DRAWING NO :-**  
**ASSAM/SWIFT/GR-07/PLAN/03**



DATE:			
CHECKED BY:	SUTMITTED TO:	RECOMMENDED BY:	APPROVED BY:
DATE:	DATE:	DATE:	DATE:
TEAM LEAD	A.E.	E.E.	S.E.

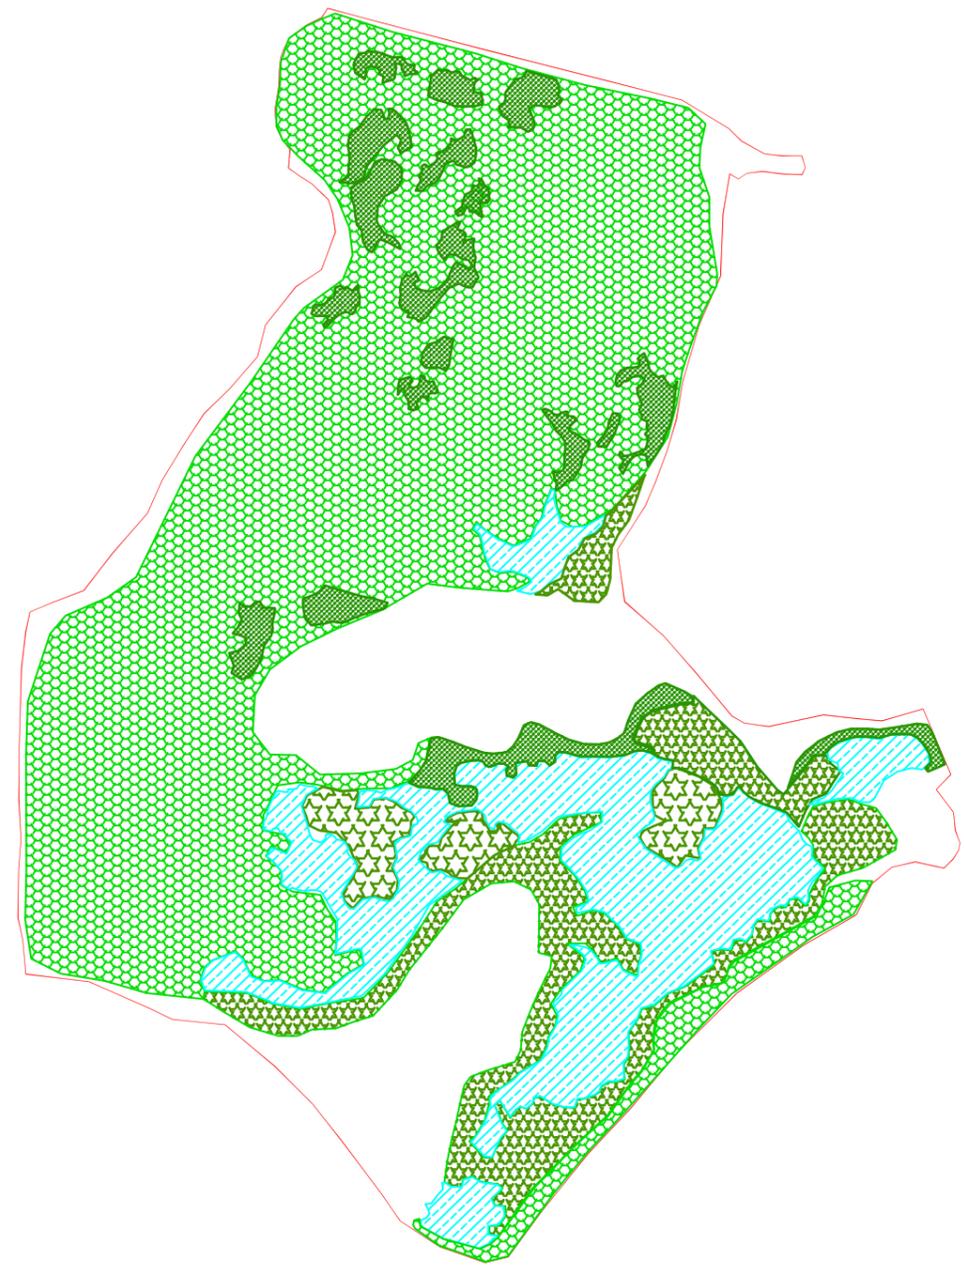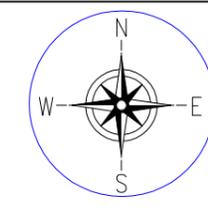

LEGEND :-	
Thin and floating water etc	
Medium and floating etc	
Heavy and floating etc	
CLEAR WATER AREA	

TOTAL AREA=94350.1009 Sqm

AREA DETAILS		
SL NO	DESCRIPTION	AREA( Sq. m)
(A)	Thin and floating water hyacinths and other aquatic weeds etc.	10448.6129 SQ M
(B)	Thick and floating water hyacinths and other aquatic weeds etc.	0.00 SQ M
(C)	Thick and floating Taranies,Dalanies, Pitanies and other marginal aquatic weeds etc. upto a depth of 50 cm.	0.00 SQ M
(D)	Medium and floating Taranies,Dalanies, Pitanies and other marginal aquatic weeds etc. upto a depth of 50 cm to 80 cm	23236.9191 SQ M
(E)	Heavy and floating Taranies,Dalanies, Pitanies and other marginal aquatic weeds etc. upto a depth of 80 cm to 120 cm	60664.5689 SQ M
(F)	CLEAR WATER AREA	9928.3694 SQ M

**Prepared by**  
**BASIC CONSULTANT**  
 (ENGINEERING CONSULTANT)  
 Corprt office Address  
 SURVEY, AJANTA PATH, HOUSE NO-27, GUWAHATI,  
 KAMRUP (M), ASSAM, PIN-781028,  
 email:-basicconsultantghy@gmail.com  
 Regd. Office Address  
 NAGAOIN, ASSAM, PIN-782505  
 email:-basicconsultantghy@gmail.com

**NAME OF THE BEEL:**  
**BAMUNKURA BEEL**

**AREA (Ha):**  
**11.10 Ha**

**DISTRICT:**  
**ROKRAJHAR**

**PROJECT TITLE:**  
**SUSTAINABLE WETLANDS AND INTEGRATED FISHERIES TRANSFORMATION (SWIFT) PROJECT**



**DWG TITLE:**  
**DE WEEDING MAP**

133



**DRAWING NO :-**  
**ASSAM/SWIFT/GR-07/PLAN/04**



DATE:			
CHECKED BY:	SUTMITTED TO:	RECOMMENDED BY:	APPROVED BY:
DATE:	DATE:	DATE:	DATE:
TEAM LEAD	A.E.	E.E.	S.E.

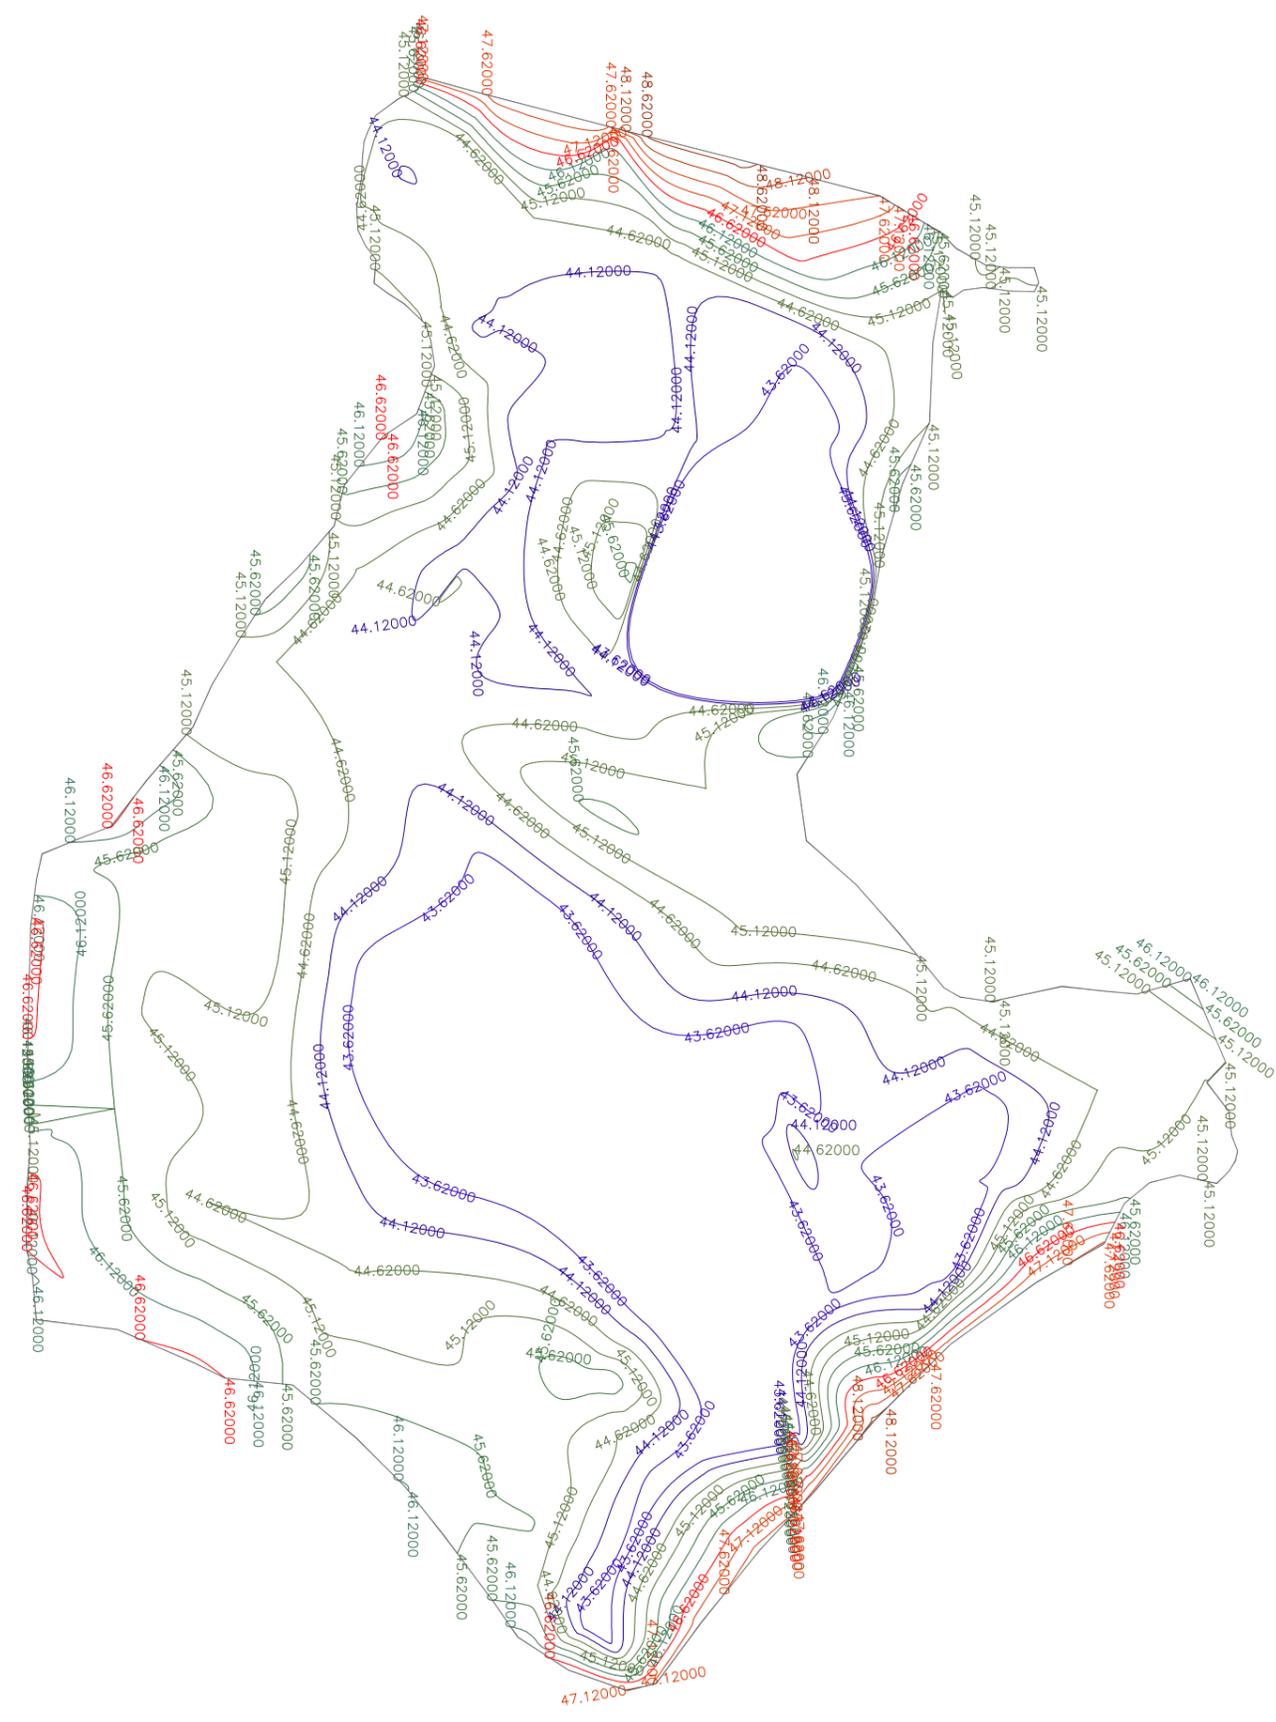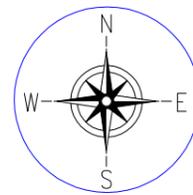

<b>Prepared by</b> <b>BASIC CONSULTANT</b> (ENGINEERING CONSULTANT) <b>Corprt office Address</b> SURVEY, AJANTA PATH, HOUSE NO-27, GUWAHATI, KAMRUP (M), ASSAM, PIN-781028, email:-basicconsultantghy@gmail.com <b>Regd. Office Address</b> NAGAR, ASSAM, PIN-782002 email:-basicconsultantghy@gmail.com	<b>NAME OF THE BEEL:</b>  BAMUNKURA BEEL	<b>AREA (Ha):</b> 11.10 Ha	<b>PROJECT TITLE:</b>  SUSTAINABLE WETLANDS AND INTEGRATED FISHERIES TRANSFORMATION (SWIFT) PROJECT	<b>DWG TITLE:</b>  BATHMETRIC CONTOUR MAP OF BAMUNKURA BEEL 134	<b>CLIENT:</b>   ARIAS Society GOVERNMENT OF ASSAM Assam Rural Infrastructure and Agricultural Services Society	<b>DATE:</b>			
	<b>DISTRICT:</b>  KORRAJHAR	<b>SCALE:</b> 1:1000		<b>DRAWING NO :-</b> ASSAM/SWIFT/GR-07/PLAN/05		CHECKED BY: SUBMITTED TO:	RECOMMENDED BY:	APPROVED BY:	DATE: TEAM LEAD

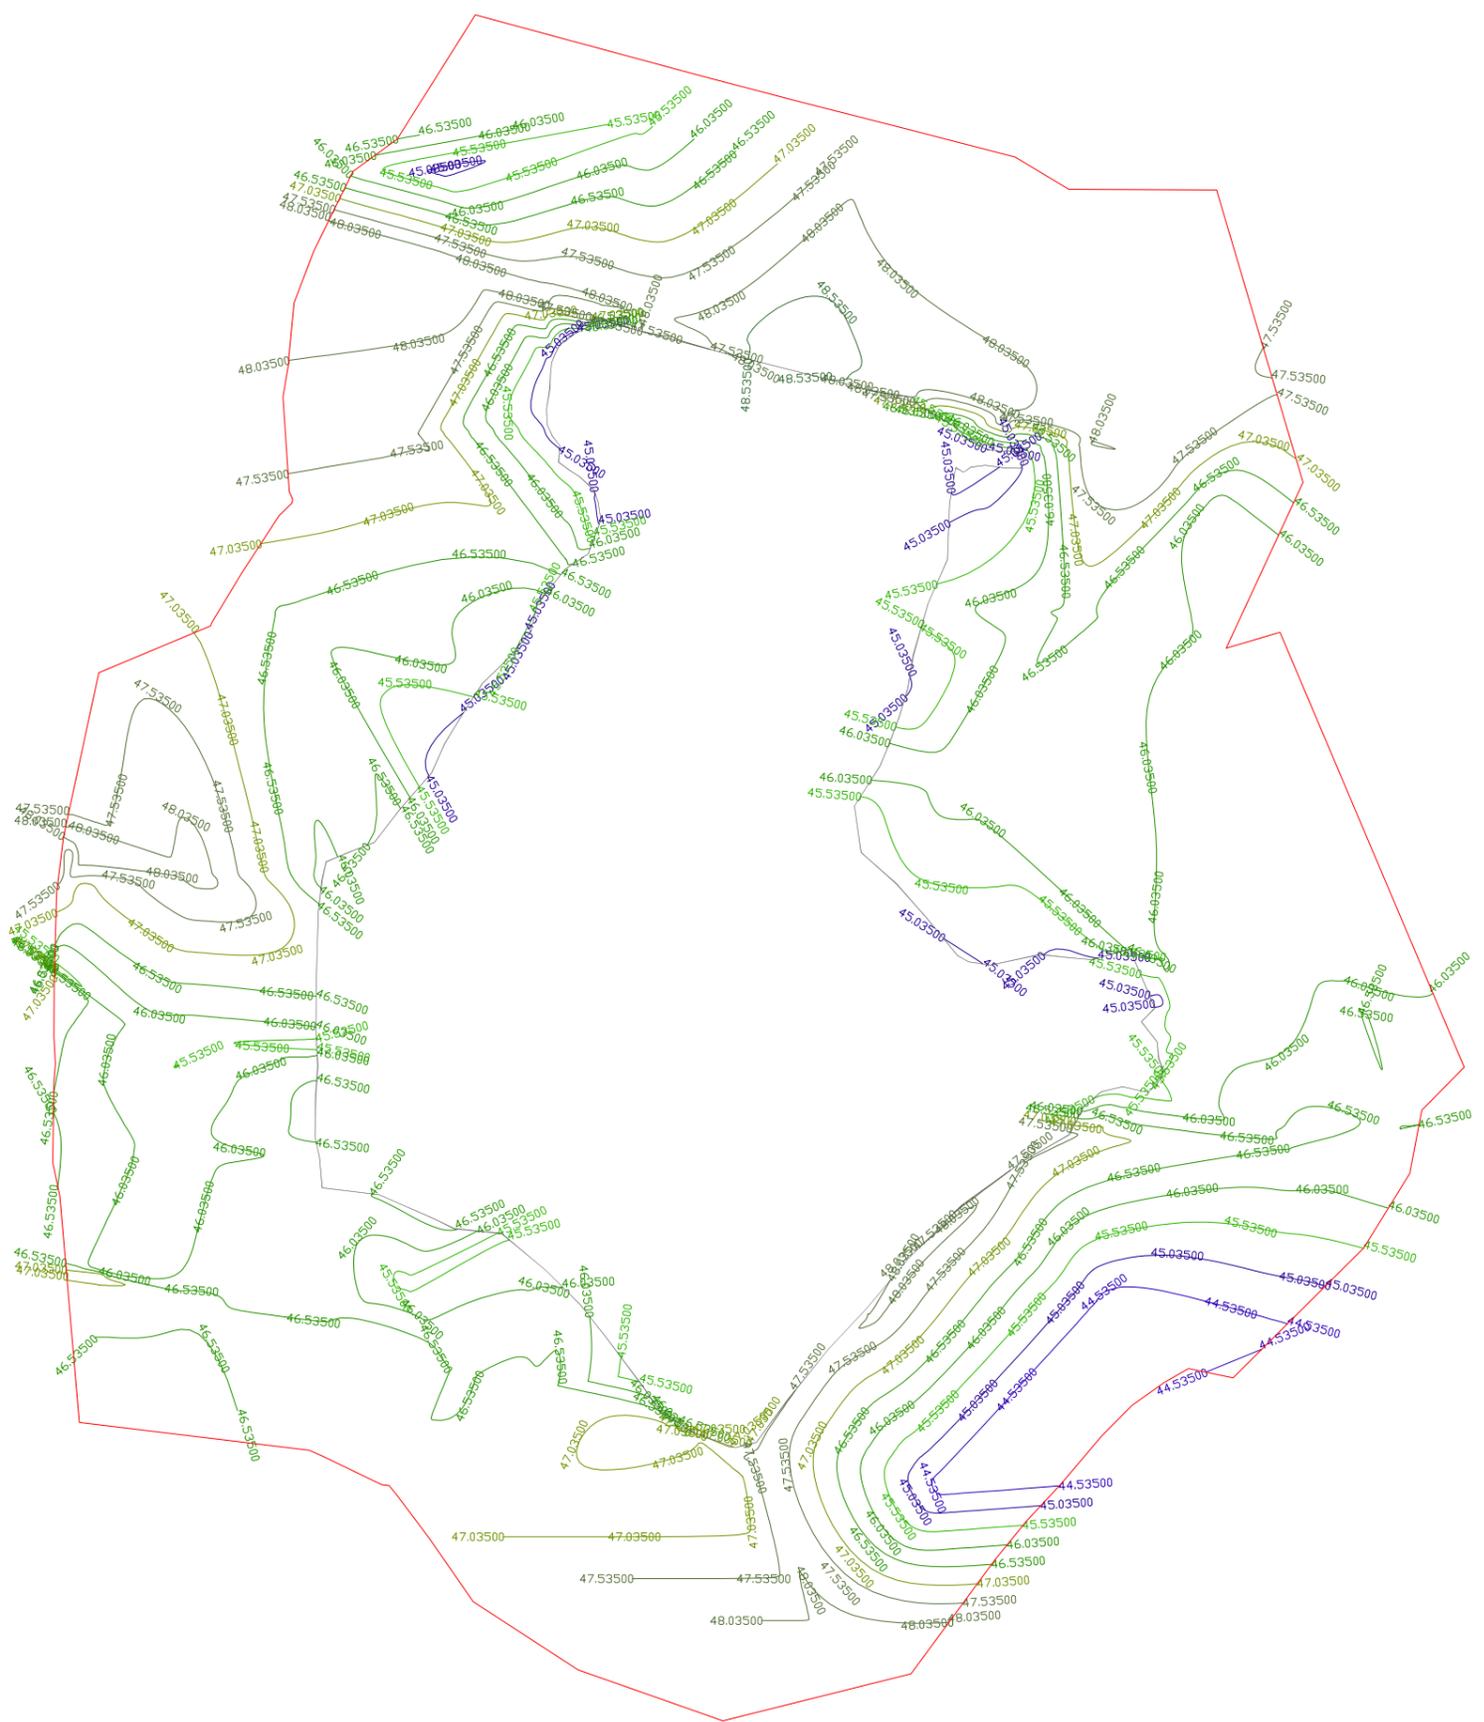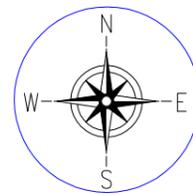

**Prepared by**  
**BASIC CONSULTANT**  
 (ENGINEERING CONSULTANT)  
**Corprt office Address**  
 SURVEY, AJANTA PATH, HOUSE NO-27, GUWAHATI,  
 KAMRUP (M), ASSAM, PIN-781028,  
 email:-basicconsultantghy@gmail.com  
**Regd. Office Address**  
 NAGAR, ASSAM, PIN-782002  
 email:-basicconsultantghy@gmail.com

**NAME OF THE BEEL:**  
**BAMUNKURA BEEL**

**AREA (Ha):**  
**11.10 Ha**

**DISTRICT:**  
**KOKRAJHAR**


**PROJECT TITLE:**  
**SUSTAINABLE WETLANDS AND INTEGRATED FISHERIES TRANSFORMATION (SWIFT) PROJECT**

**DWG TITLE:**  
**TOPOGRAPHIC CONTOUR MAP OF BAMUNKURA BEEL 135**

**DRAWING NO :-**  
**ASSAM/SWIFT/GR-07/PLAN/06**



DATE:			
CHECKED BY:	SUTMITTED TO:	RECOMMENDED BY:	APPROVED BY:
DATE:	DATE:	DATE:	DATE:
TEAM LEAD	A.E.	E.E.	S.E.

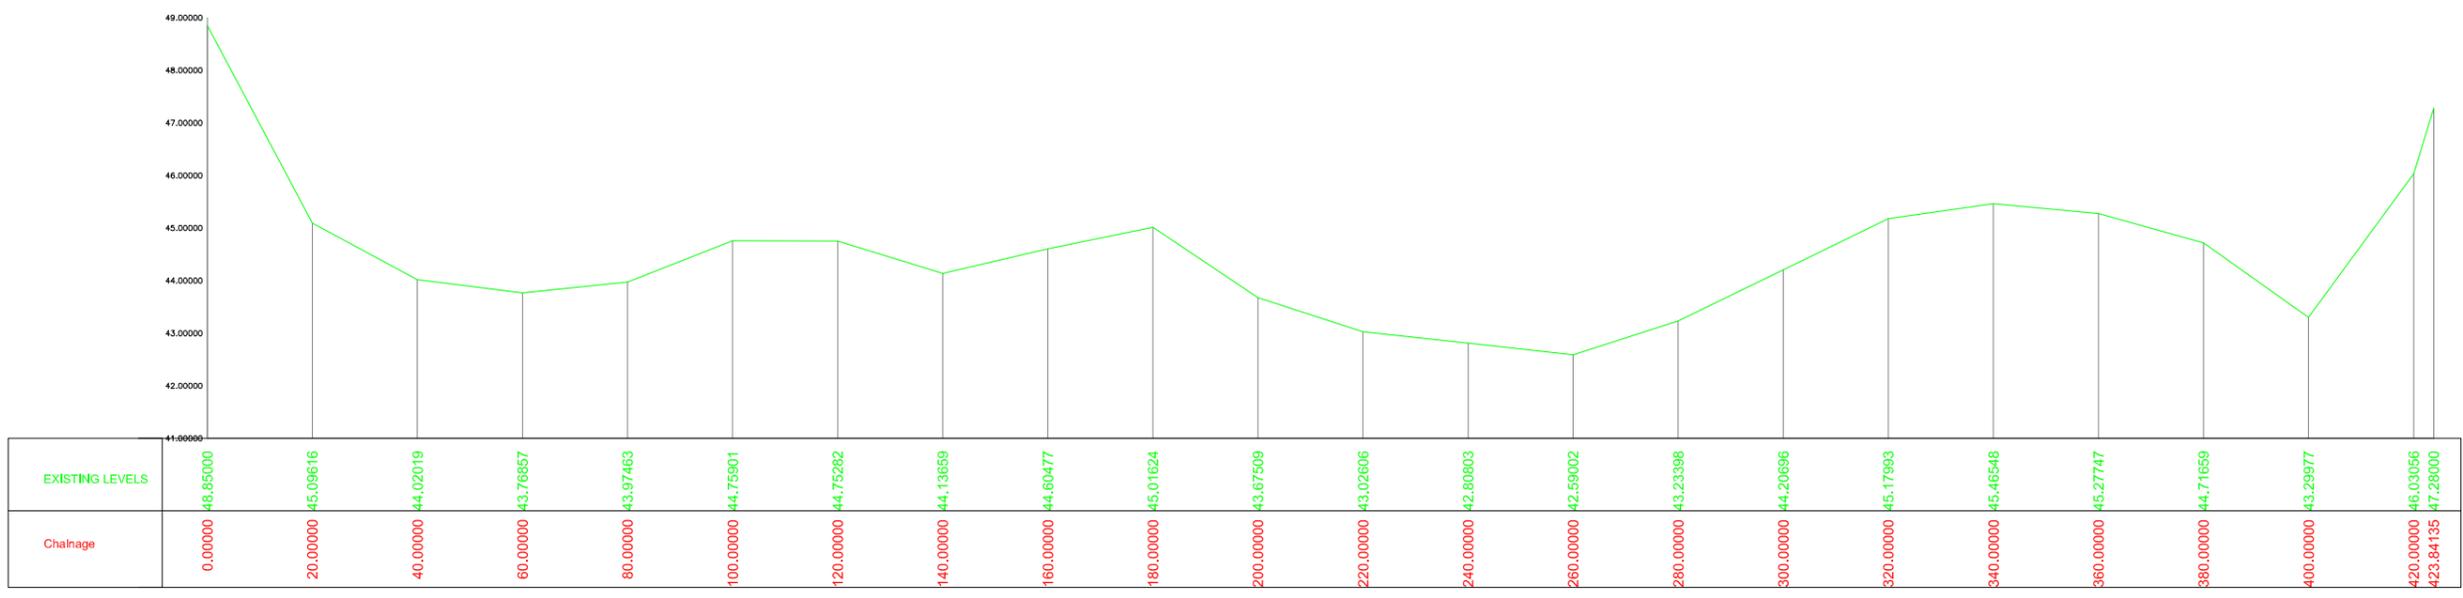

**Prepared by**  
**BASIC CONSULTANT**  
 (ENGINEERING CONSULTANT)  
 Corprt office Address  
 SURVEY, AJANTA PATH, HOUSE NO-27, GUWAHATI,  
 KAMRUP (M), ASSAM, PIN-781028.  
 email:-basicconsultantghy@gmail.com  
 Regd. Office Address  
 NAGAO, ASSAM, PIN-782392  
 email:-basicconsultant19@gmail.com

**NAME OF THE BEEL:**  
**BAMUNKURA BEEL**


**DISTRICT:**  
**KOKRAJHAR**

**PROJECT TITLE:**  
**SUSTAINABLE WETLANDS AND INTEGRATED FISHERIES TRANSFORMATION (SWIFT) PROJECT**

**DWG TITLE:**  
**LONGITUDINAL PROFILE OF BAMUNKURA BEEL**  
 DRAWING NO :-  
**ASSAM/SWIFT/GR-07/PLAN/07**

**CLIENT:**



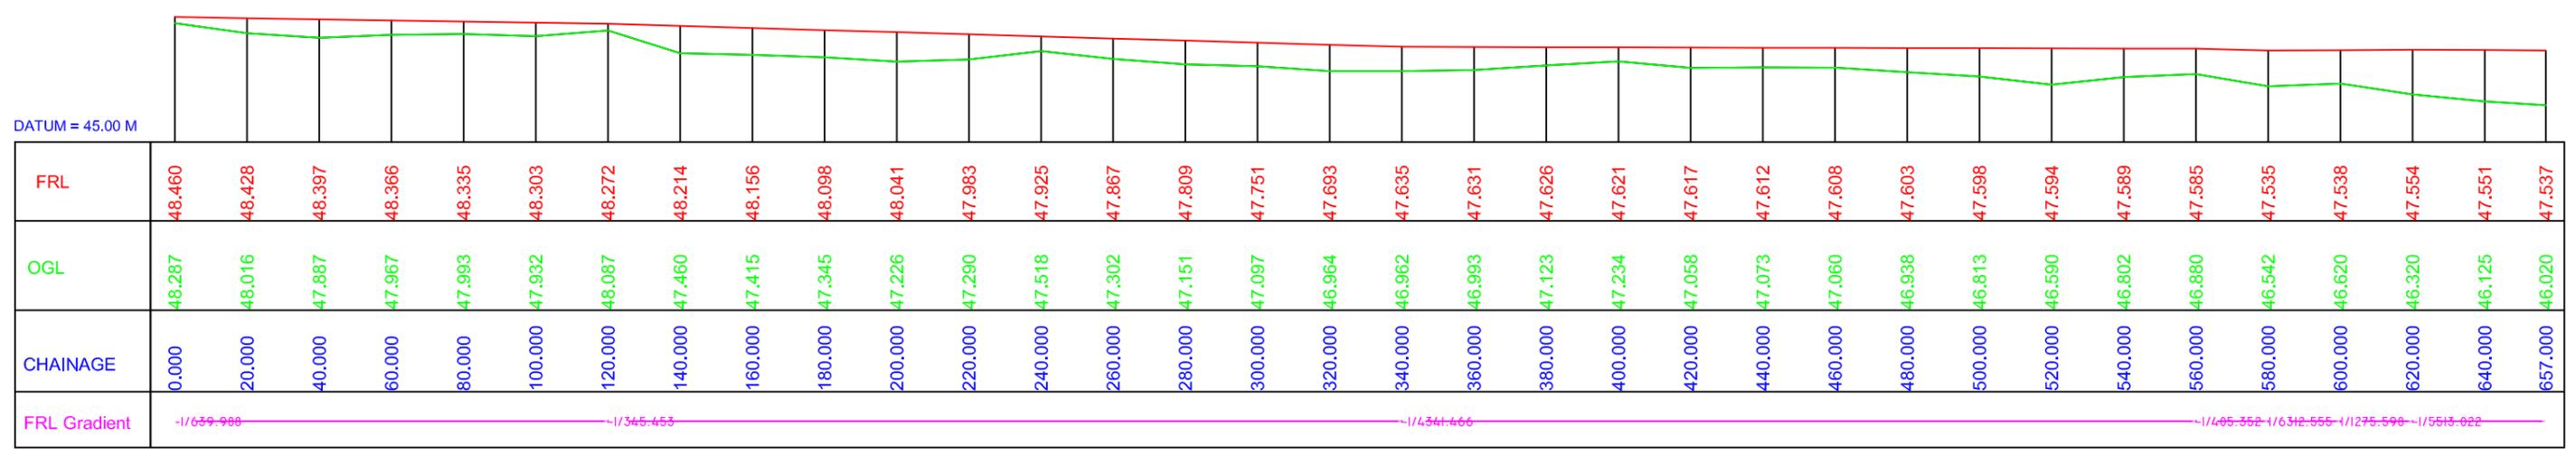

DATUM = 45.00 M

FRL	OGL	CHAINAGE	FRL Gradient
48.460	48.287	0.000	-1/639.988
48.428	48.016	20.000	
48.397	47.887	40.000	
48.366	47.967	60.000	
48.335	47.993	80.000	
48.303	47.932	100.000	
48.272	48.087	120.000	-1/345.453
48.214	47.460	140.000	
48.156	47.415	160.000	
48.098	47.345	180.000	
48.041	47.226	200.000	
47.983	47.290	220.000	
47.925	47.518	240.000	
47.867	47.302	260.000	
47.809	47.151	280.000	
47.751	47.097	300.000	
47.693	46.964	320.000	
47.635	46.962	340.000	-1/434.466
47.631	46.993	360.000	
47.626	47.123	380.000	
47.621	47.234	400.000	
47.617	47.058	420.000	
47.612	47.073	440.000	
47.608	47.060	460.000	
47.603	46.938	480.000	
47.598	46.813	500.000	
47.594	46.590	520.000	
47.589	46.802	540.000	
47.585	46.880	560.000	
47.535	46.542	580.000	-1/495.352
47.538	46.620	600.000	-1/6312.555
47.554	46.320	620.000	-1/1275.598
47.551	46.125	640.000	-1/5513.022
47.537	46.020	657.000	


**Prepared by**  
**BASIC CONSULTANT**  
 (ENGINEERING CONSULTANT)  
 Corpr office Address  
 SURVEY, Ajanta PATH, HOUSE NO-27, GUWAHATI,  
 KAMRUP (M), ASSAM, PIN-781028.  
 email:-basicoconsultantghy@gmail.com  
 Regd. Office Address  
 N. HAIBARGAON, M.D.ROAD,  
 NAGALON, ASSAM, PIN-781003  
 email:-basicoconsultantghy@gmail.com

**Name of Work:-**  
**Bamunkura Beel in Kokrajhar District : Conservation, Restoration and Rejuvenation under Assam SWIFT Project.**

**DRAWING :**  
 LONGITUDINAL PROFILE OF  
 APPROACH ROAD  
 DRAWING NO  
**ASSAM/SWIFT/GR-07/SD/01(A)**


**ARIAS Society**  
**GOVERNMENT OF ASSAM**  
**Assam Rural Infrastructure**  
**Agricultural Service Society**

AREA IN FILL	0.000	Sqm
M SOIL	\$M SOIL	Sqm
SHOULDER	0.529	Sqm
GSB	0.562	Sqm
WBM-II	0.000	Sqm
WBM-III	0.281	Sqm

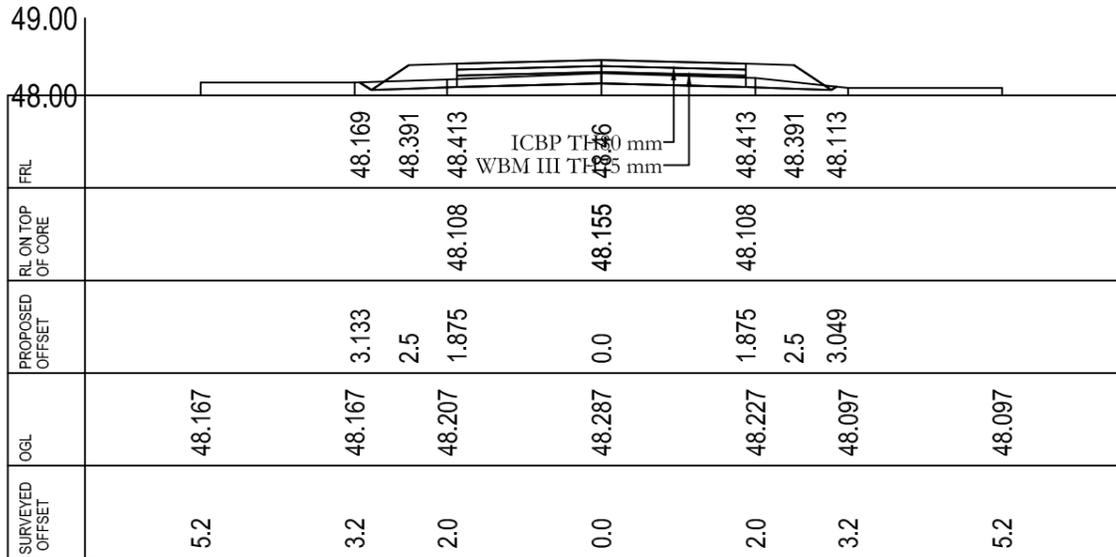


CROSS-SECTION AT CH- 0.0

AREA IN FILL	1.240	Sqm
M SOIL	\$M SOIL	Sqm
SHOULDER	0.529	Sqm
GSB	0.562	Sqm
WBM-II	0.000	Sqm
WBM-III	0.281	Sqm

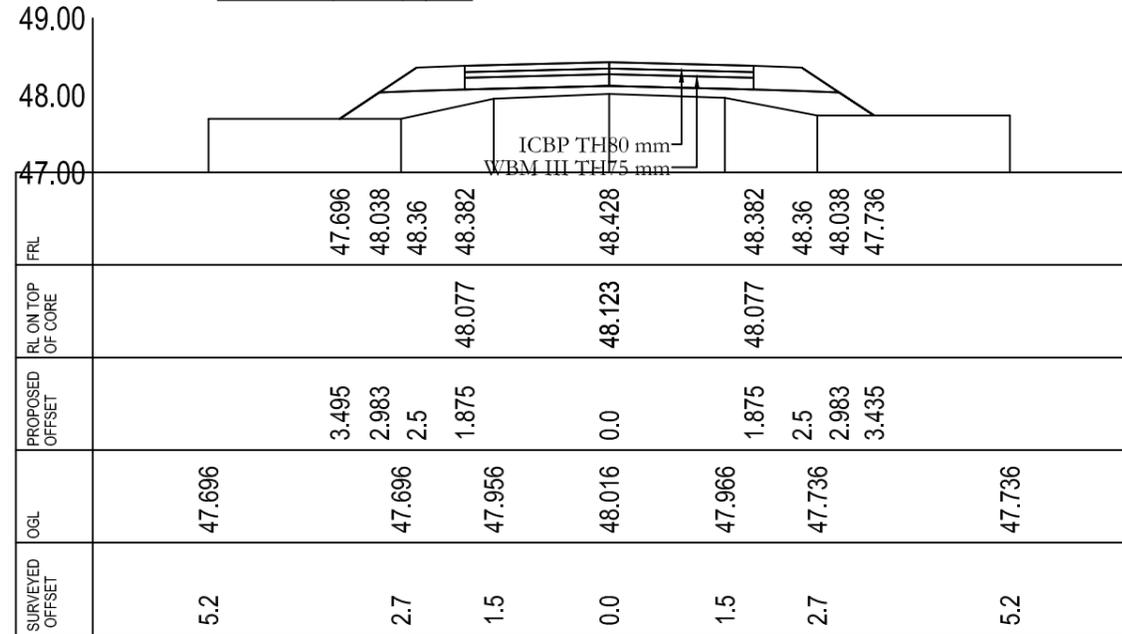


CROSS-SECTION AT CH- 20.0

AREA IN FILL	1.648	Sqm
M SOIL	\$M SOIL	Sqm
SHOULDER	0.529	Sqm
GSB	0.563	Sqm
WBM-II	0.000	Sqm
WBM-III	0.281	Sqm

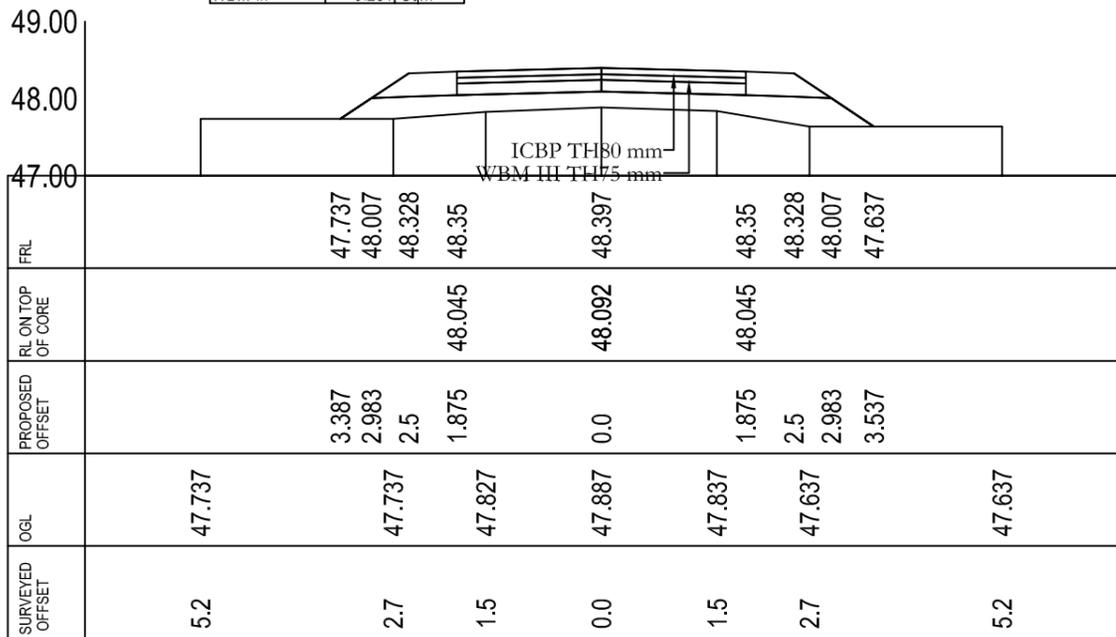

CROSS-SECTION AT CH- 40.0

AREA IN FILL	1.202	Sqm
M SOIL	\$M SOIL	Sqm
SHOULDER	0.529	Sqm
GSB	0.562	Sqm
WBM-II	0.000	Sqm
WBM-III	0.281	Sqm

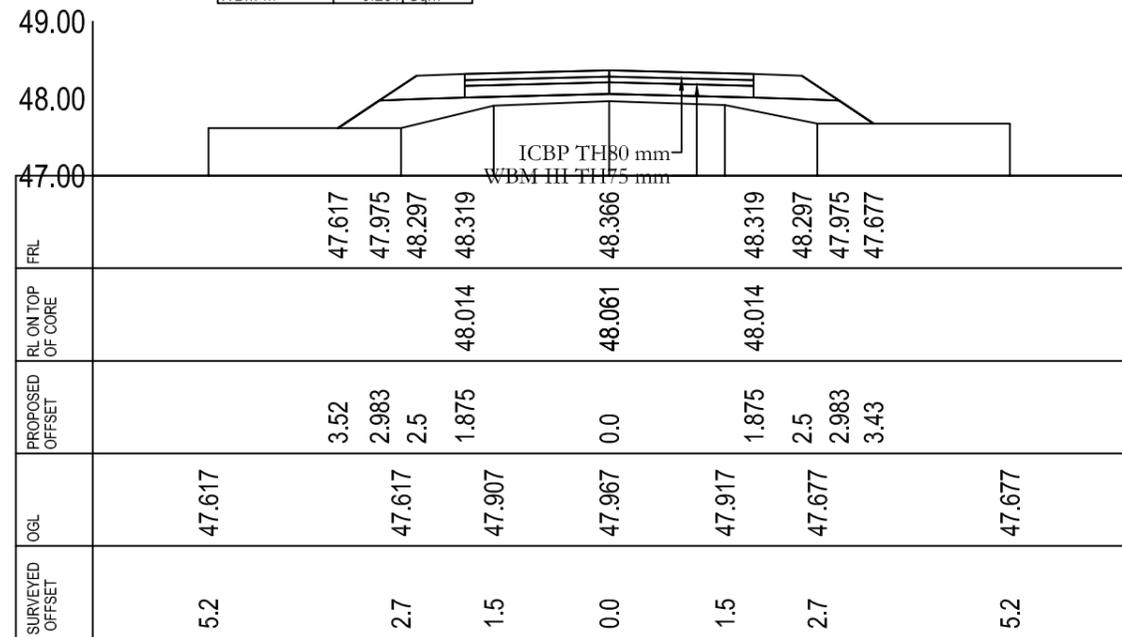

CROSS-SECTION AT CH- 60.0

**Prepared by**  
**BASIC CONSULTANT**  
 (ENGINEERING CONSULTANT)

**Corprt office Address**  
 SURVEY, Ajanta PATH, HOUSE NO-27, GUWAHATI,  
 KAMRUP (M), ASSAM, PIN-781028.  
 email:-basicoconsultantghy@gmail.com

**Regd. Office Address**  
 N. HAIBARGAON, M.D.ROAD,  
 NAGAN, ASSAM, PIN-781031  
 email:-basicoconsultant@gmail.com


**Name of Work:-**  
**Bamunkura Beel in Kokrajhar District : Conservation, Restoration**  
**and Rejuvenation under Assam SWIFT Project.**

**DRAWING :**  
 CROSS SECTION OF APPROACH ROAD

**DRAWING NO**  
**ASSAM/SWIFT/GR-07/SD/01(B)**


**ARIAS Society**  
**GOVERNMENT OF ASSAM**  
**Assam Rural Infrastructure**  
**Agricultural Service Society**

AREA IN FILL	0.623	Sqm
M SOIL	\$M SOIL	Sqm
SHOULDER	0.529	Sqm
GSB	0.562	Sqm
WBM-II	0.000	Sqm
WBM-III	0.281	Sqm

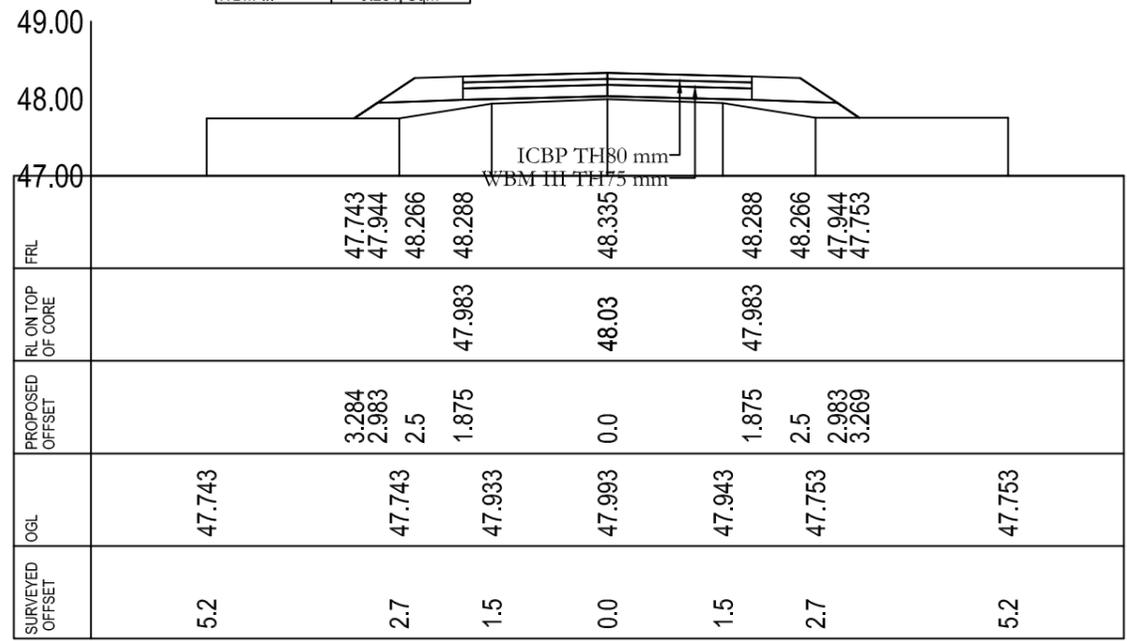


CROSS-SECTION AT CH- 80.0

AREA IN FILL	0.929	Sqm
M SOIL	\$M SOIL	Sqm
SHOULDER	0.529	Sqm
GSB	0.563	Sqm
WBM-II	0.000	Sqm
WBM-III	0.281	Sqm

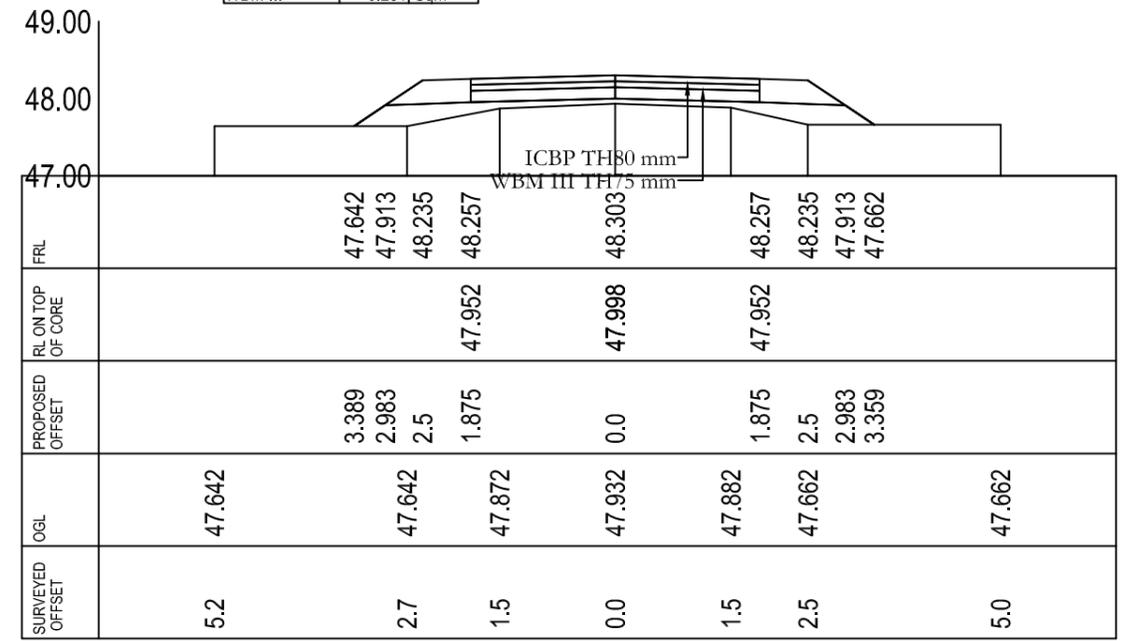


CROSS-SECTION AT CH- 100.0

AREA IN FILL	0.173	Sqm
M SOIL	\$M SOIL	Sqm
SHOULDER	0.529	Sqm
GSB	0.562	Sqm
WBM-II	0.000	Sqm
WBM-III	0.281	Sqm

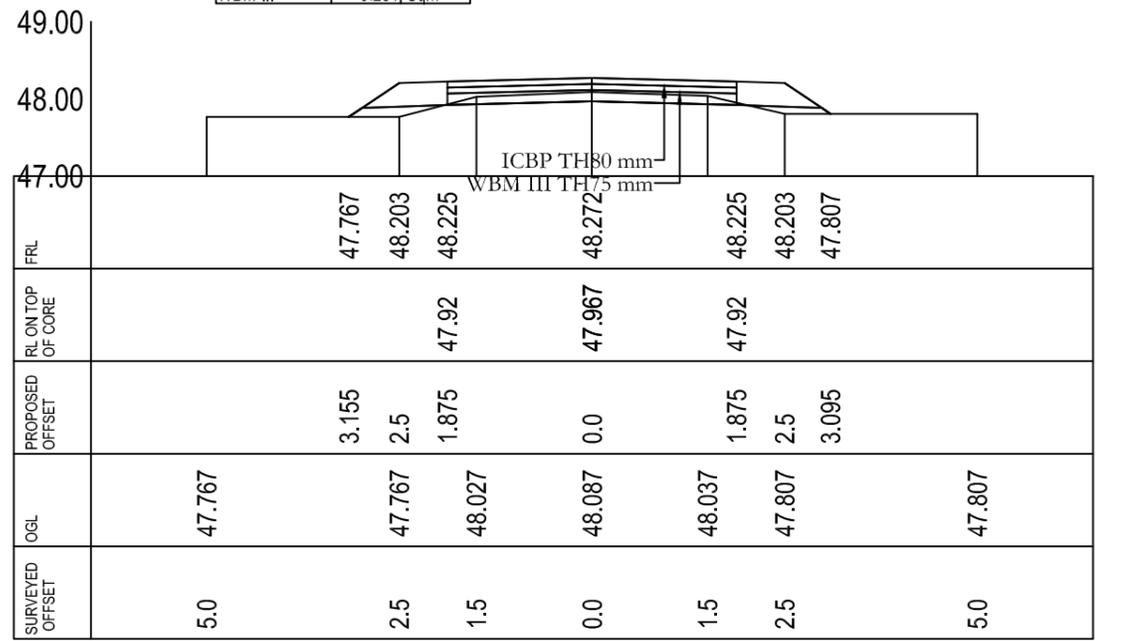

CROSS-SECTION AT CH- 120.0

AREA IN FILL	4.083	Sqm
M SOIL	\$M SOIL	Sqm
SHOULDER	0.529	Sqm
GSB	0.563	Sqm
WBM-II	0.000	Sqm
WBM-III	0.281	Sqm

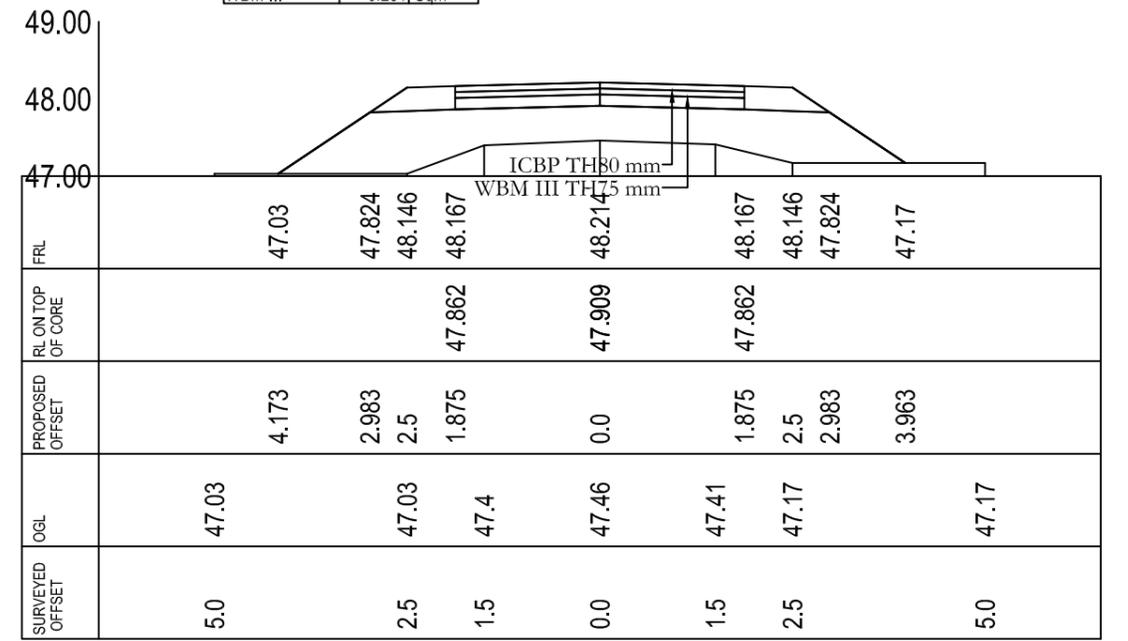

CROSS-SECTION AT CH- 140.0

**Prepared by**  
**BASIC CONSULTANT**  
 (ENGINEERING CONSULTANT)

**Corprt office Address**  
 SURVEY, Ajanta PATH, HOUSE NO-27, GUWAHATI,  
 KAMRUP (M), ASSAM, PIN-781028,  
 email:-basicconsultantghy@gmail.com


**Regd. Office Address**  
 N. HAIBARGAON, M.D.ROAD,  
 NAGALON, ASSAM, PIN-781001,  
 email:-basicconsultant@gmail.com

**Name of Work:-**  
**Bamunkura Beel in Kokrajhar District : Conservation, Restoration and Rejuvenation under Assam SWIFT Project.**


**DRAWING :**  
 CROSS SECTION OF APPROACH ROAD

**DRAWING NO**  
**ASSAM/SWIFT/GR-07/SD/01(C)**


**ARIAS Society**  
**GOVERNMENT OF ASSAM**  
**Assam Rural Infrastructure**  
**Agricultural Service Society**

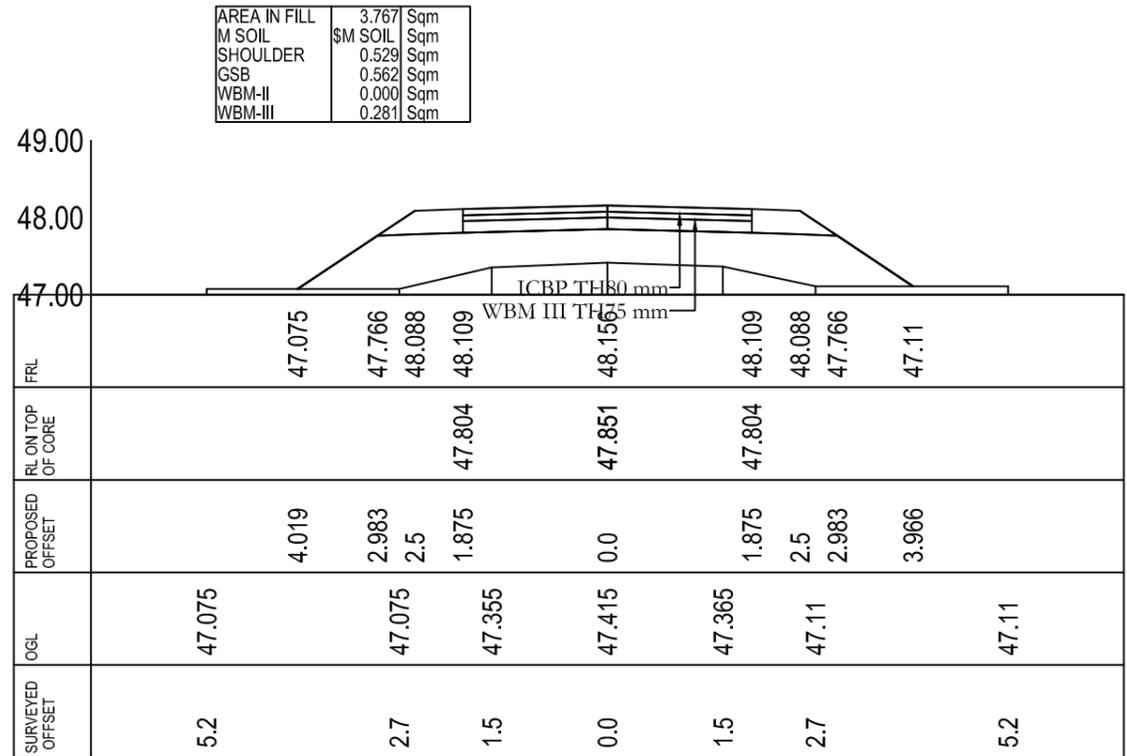


CROSS-SECTION AT CH- 160.0

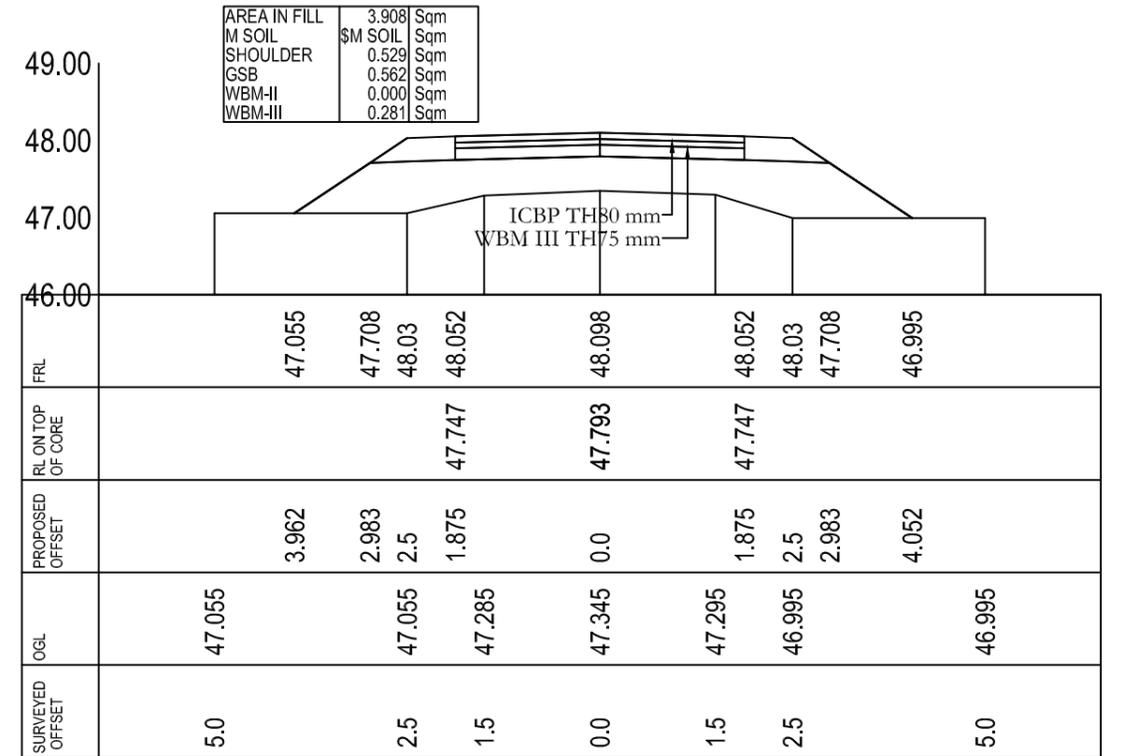

CROSS-SECTION AT CH- 180.0

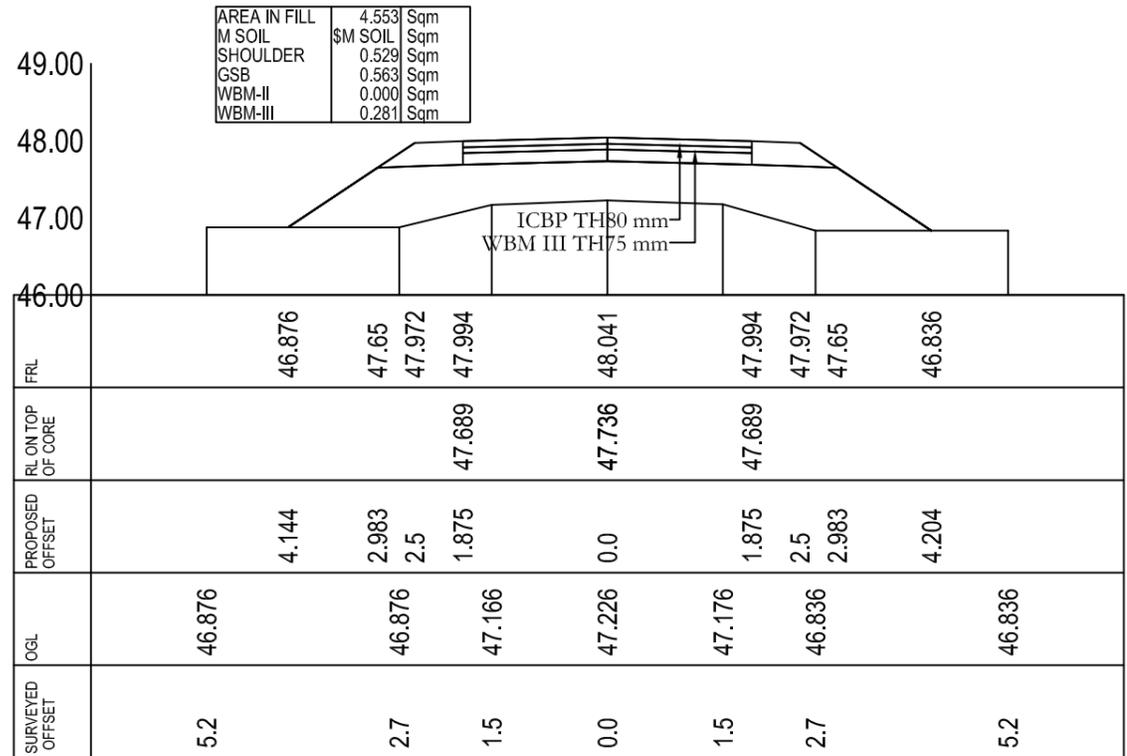

CROSS-SECTION AT CH- 200.0

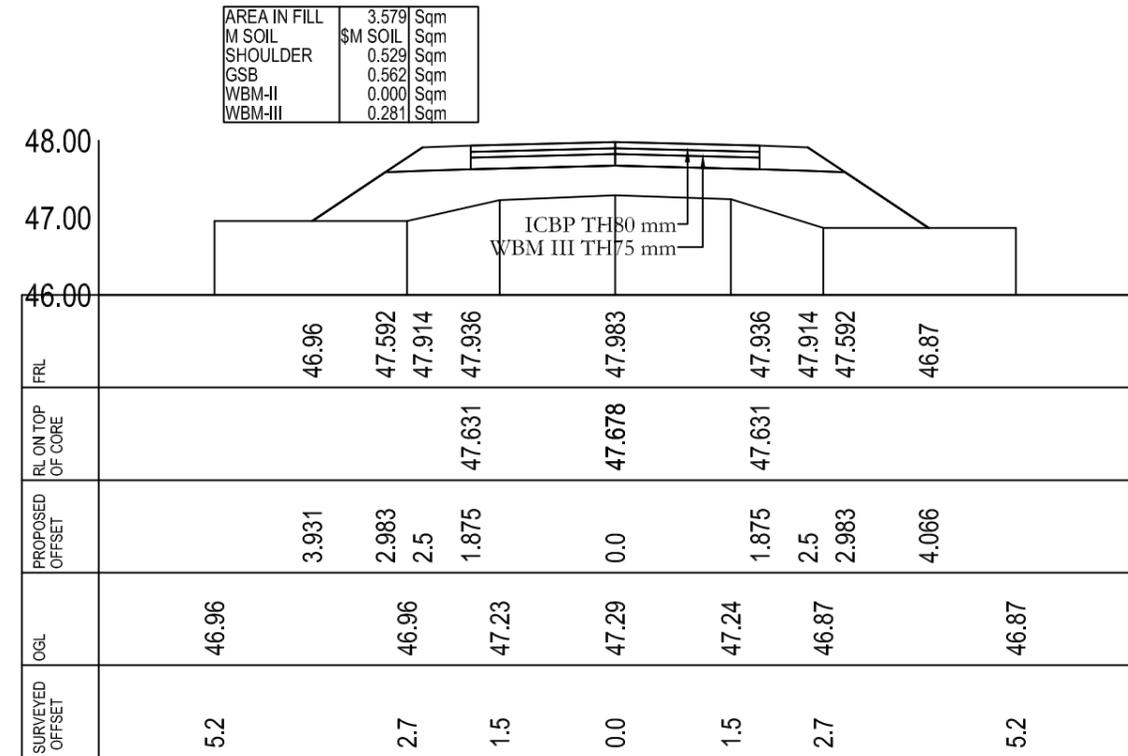

CROSS-SECTION AT CH- 220.0


**Prepared by**  
**BASIC CONSULTANT**  
 (ENGINEERING CONSULTANT)  
 Corprt office Address  
 SURVEY, Ajanta PATH, HOUSE NO-27, GUWAHATI,  
 KAMRUP (M), ASSAM, PIN-781028.  
 email:-basicoconsultantghy@gmail.com  
 Regd. Office Address  
 N. HAIBARGAON, M.D.ROAD,  
 NAGAN, ASSAM, PIN-781031  
 email:-basicoconsultant@gmail.com

**Name of Work:-**  
**Bamunkura Beel in Kokrajhar District : Conservation, Restoration and Rejuvenation under Assam SWIFT Project.**

**DRAWING :**  
 CROSS SECTION OF APPROACH ROAD  
**DRAWING NO**  
**ASSAM/SWIFT/GR-07/SD/01(D)**


**ARIAS Society**  
**GOVERNMENT OF ASSAM**  
**Assam Rural Infrastructure**  
**Agricultural Service Society**

AREA IN FILL	1.444	Sqm
M SOIL	\$M SOIL	Sqm
SHOULDER	0.529	Sqm
GSB	0.562	Sqm
WBM-II	0.000	Sqm
WBM-III	0.281	Sqm

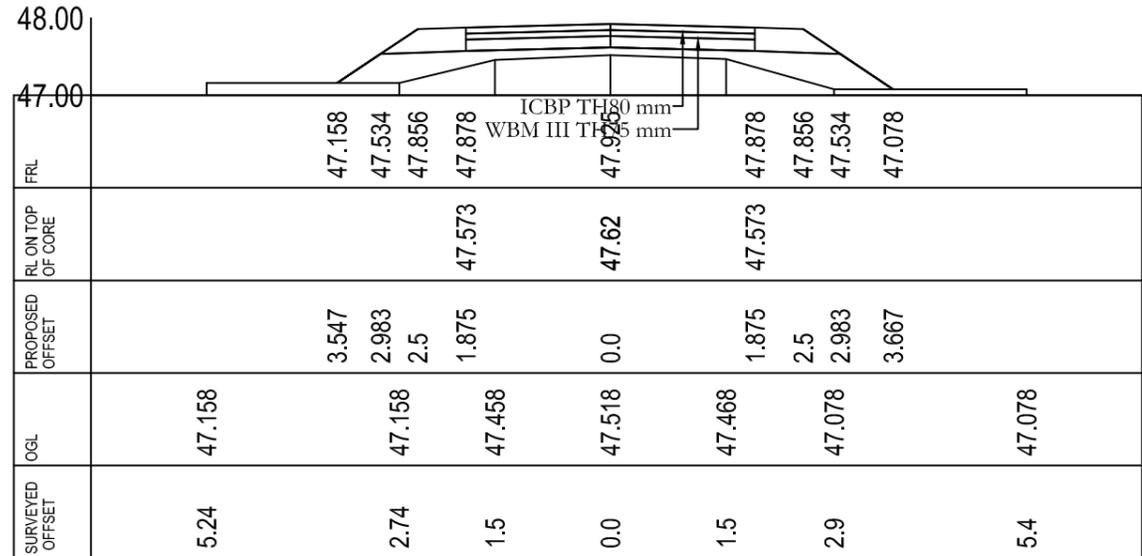


CROSS-SECTION AT CH- 240.0

AREA IN FILL	2.644	Sqm
M SOIL	\$M SOIL	Sqm
SHOULDER	0.529	Sqm
GSB	0.563	Sqm
WBM-II	0.000	Sqm
WBM-III	0.281	Sqm

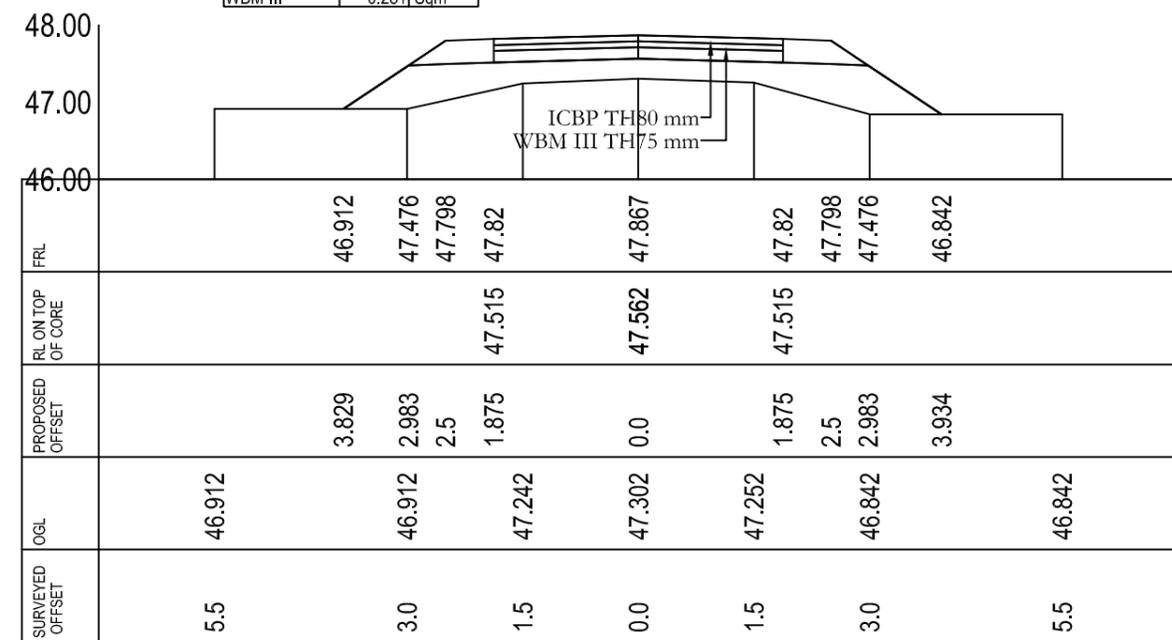


CROSS-SECTION AT CH- 260.0

AREA IN FILL	3.548	Sqm
M SOIL	\$M SOIL	Sqm
SHOULDER	0.529	Sqm
GSB	0.562	Sqm
WBM-II	0.000	Sqm
WBM-III	0.281	Sqm

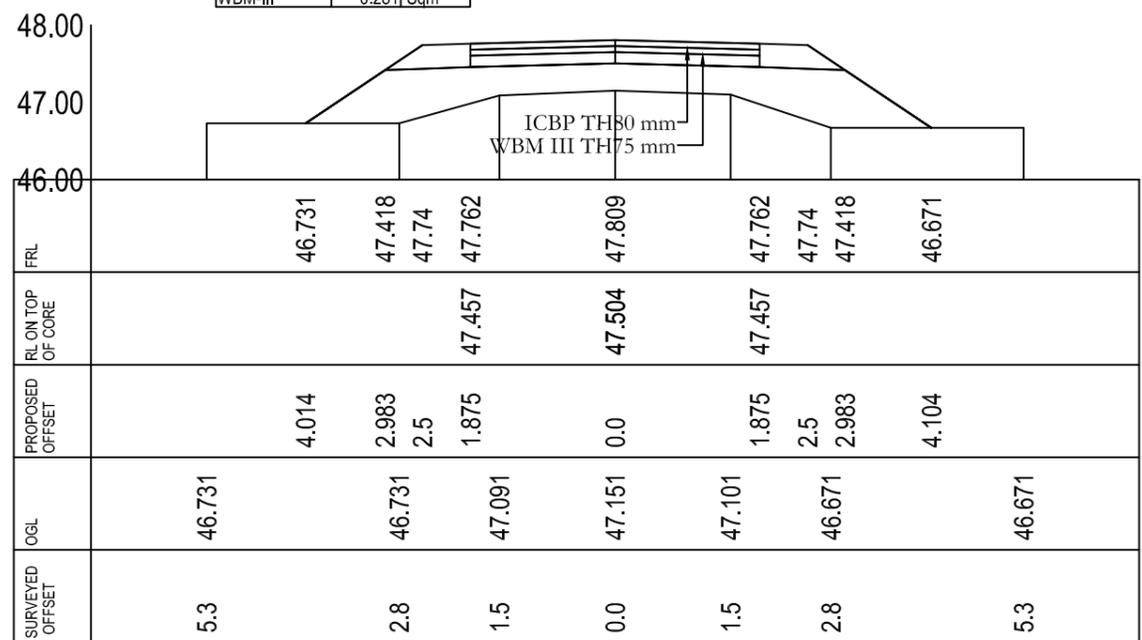

CROSS-SECTION AT CH- 280.0

AREA IN FILL	3.654	Sqm
M SOIL	\$M SOIL	Sqm
SHOULDER	0.529	Sqm
GSB	0.562	Sqm
WBM-II	0.000	Sqm
WBM-III	0.281	Sqm

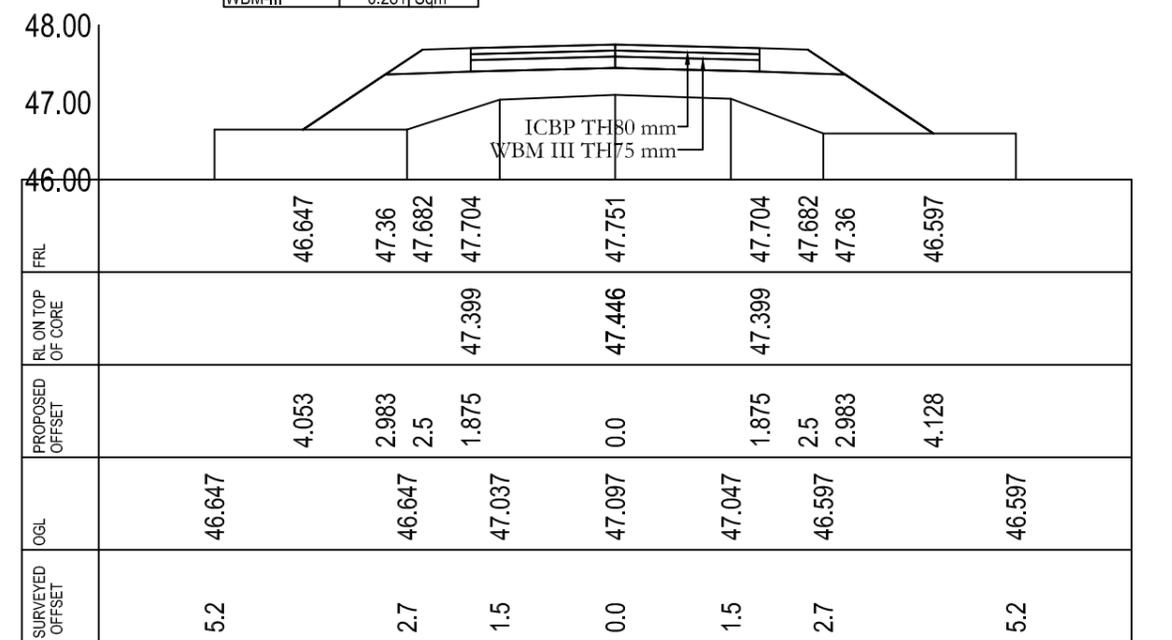

CROSS-SECTION AT CH- 300.0

**Prepared by**  
**BASIC CONSULTANT**  
 (ENGINEERING CONSULTANT)

**Corprt office Address**  
 SURVEY, Ajanta PATH, HOUSE NO-27, GUWAHATI,  
 KAMRUP (M), ASSAM, PIN-781028.  
 email:-basicconsultantghy@gmail.com


**Regd. Office Address**  
 N. HAIBARGAON, M.D.ROAD,  
 NAGAN, ASSAM, PIN-781001  
 email:-basicconsultant@gmail.com

**Name of Work:-**  
**Bamunkura Beel in Kokrajhar District : Conservation, Restoration and Rejuvenation under Assam SWIFT Project.**


**DRAWING :**  
 CROSS SECTION OF APPROACH ROAD

**DRAWING NO**  
**ASSAM/SWIFT/GR-07/SD/01(E)**


**ARIAS Society**  
**GOVERNMENT OF ASSAM**  
**Assam Rural Infrastructure**  
**Agricultural Service Society**

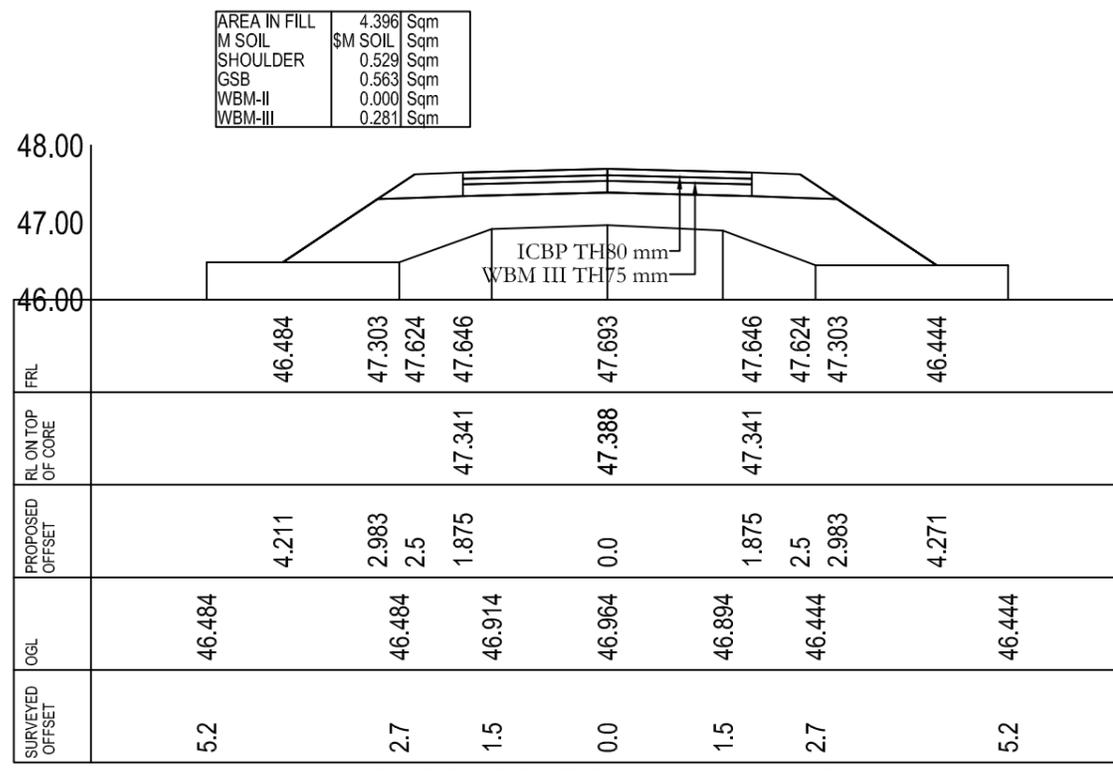


CROSS-SECTION AT CH- 320.0

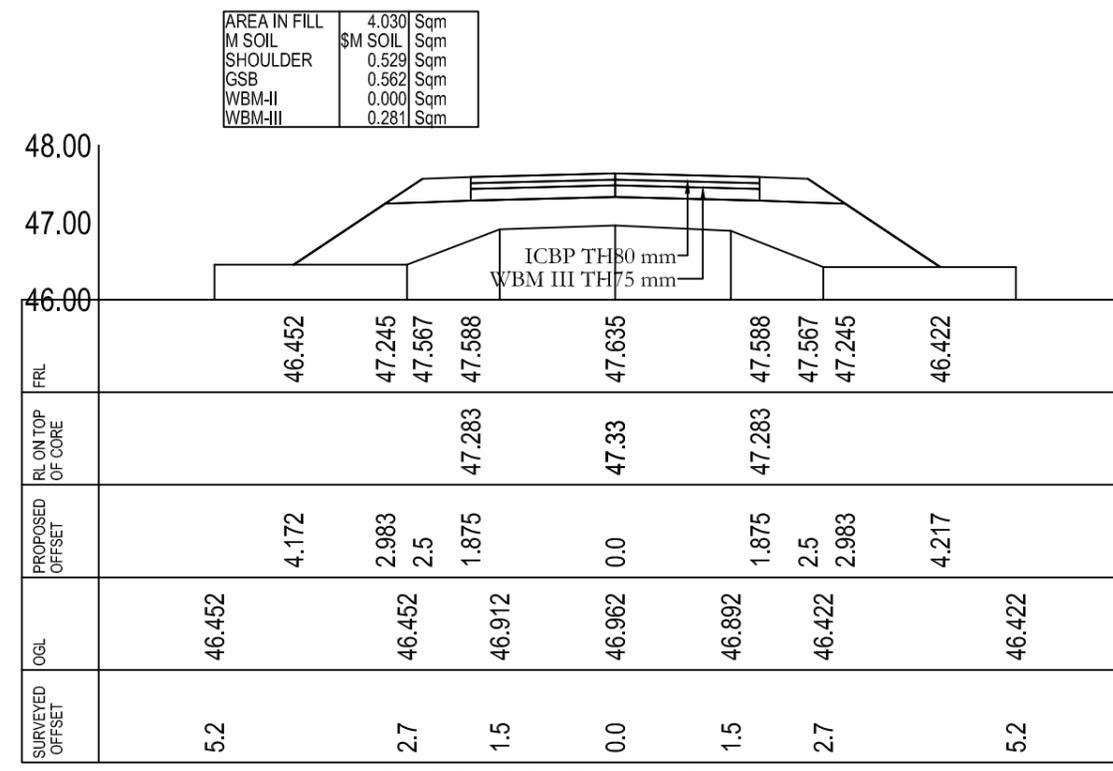

CROSS-SECTION AT CH- 340.0

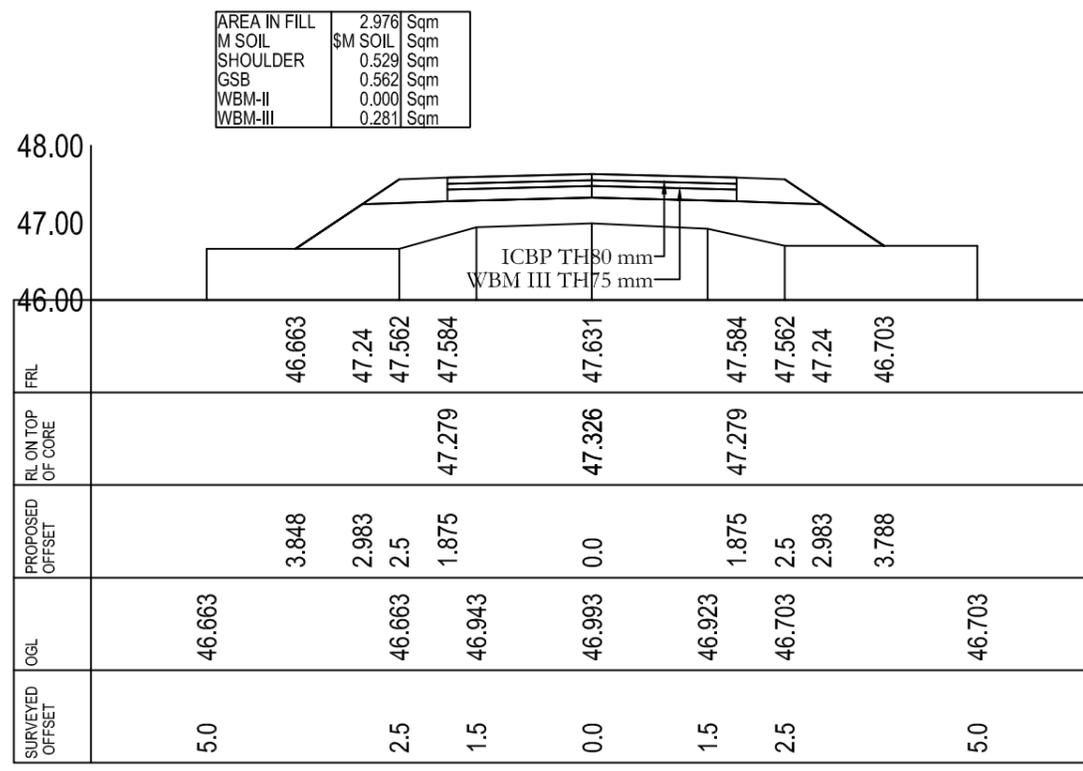

CROSS-SECTION AT CH- 360.0

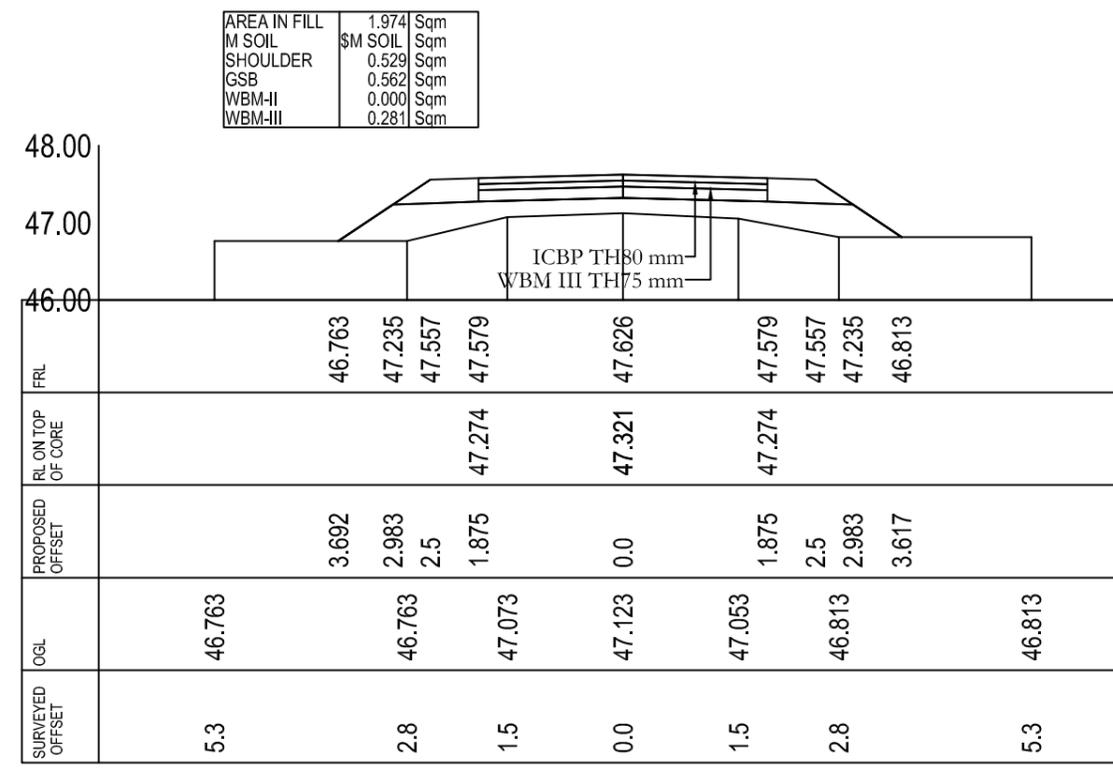

CROSS-SECTION AT CH- 380.0

**Prepared by**  
**BASIC CONSULTANT**  
 (ENGINEERING CONSULTANT)

**Corpr office Address**  
 SURVEY, Ajanta PATH, HOUSE NO-27, GUWAHATI,  
 KAMRUP (M), ASSAM, PIN-781028.  
 email:-basicconsultantghy@gmail.com


**Regd. Office Address**  
 N. HAIBARGAON, M.D.ROAD,  
 NAGAN, ASSAM, PIN-781028  
 email:-basicconsultantghy@gmail.com

**Name of Work:-**  
**Bamunkura Beel in Kokrajhar District : Conservation, Restoration and Rejuvenation under Assam SWIFT Project.**


**DRAWING :**  
 CROSS SECTION OF APPROACH ROAD

**DRAWING NO**  
**ASSAM/SWIFT/GR-07/SD/01(F)**


**ARIAS Society**  
**GOVERNMENT OF ASSAM**  
**Assam Rural Infrastructure**  
**Agricultural Service Society**

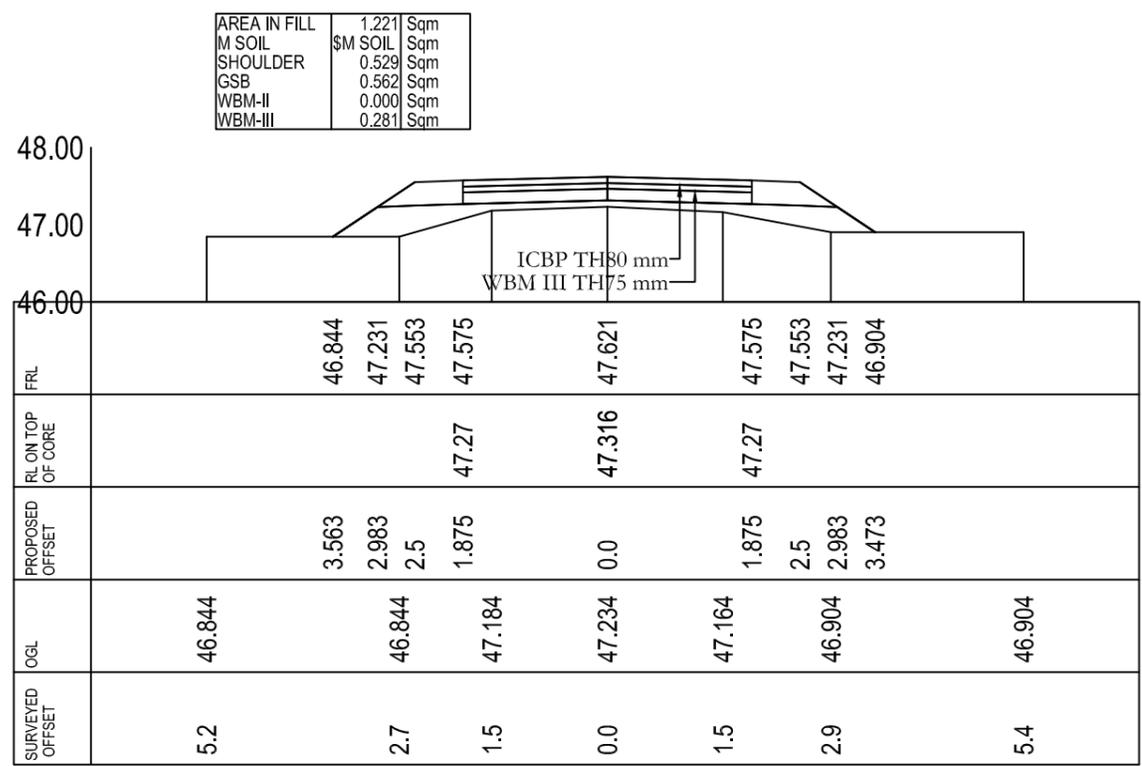


CROSS-SECTION AT CH- 400.0

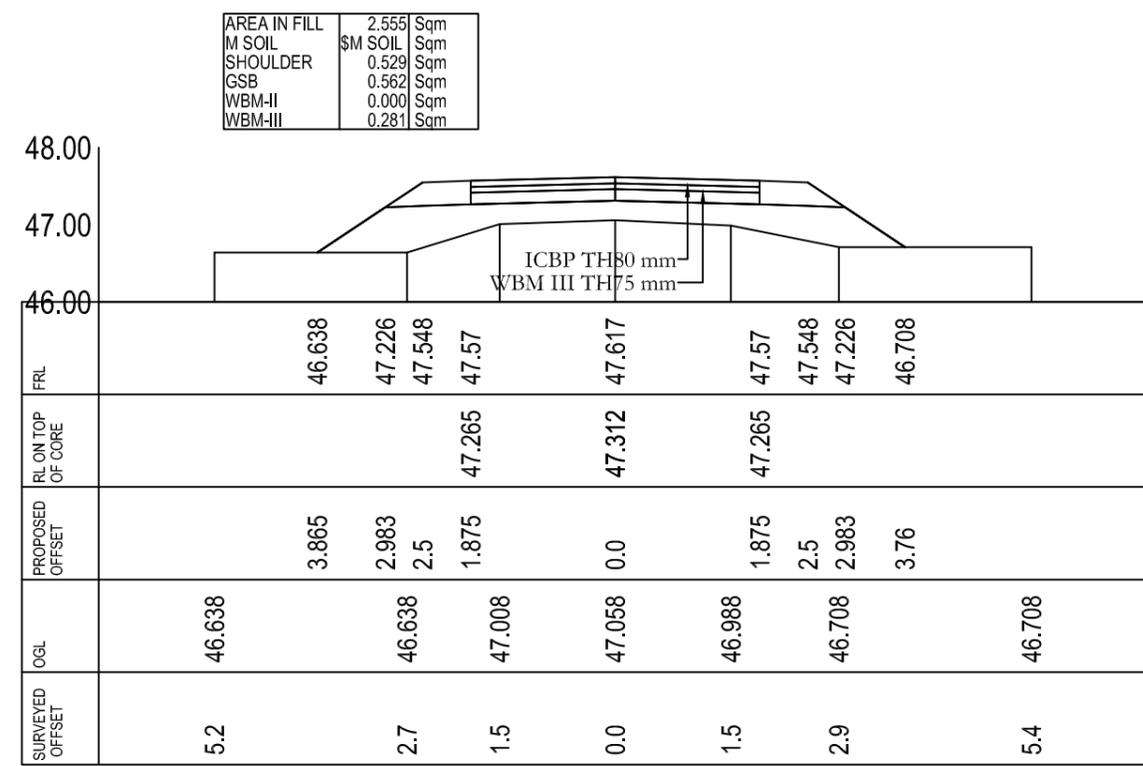

CROSS-SECTION AT CH- 420.0

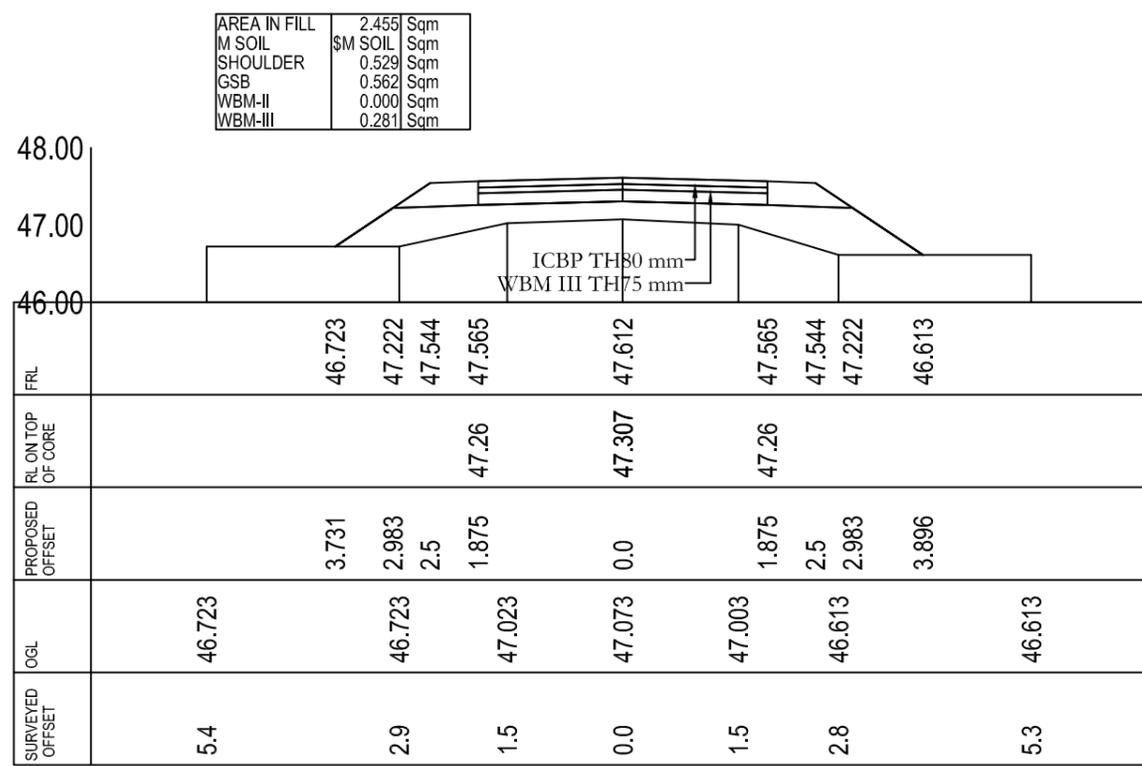

CROSS-SECTION AT CH- 440.0

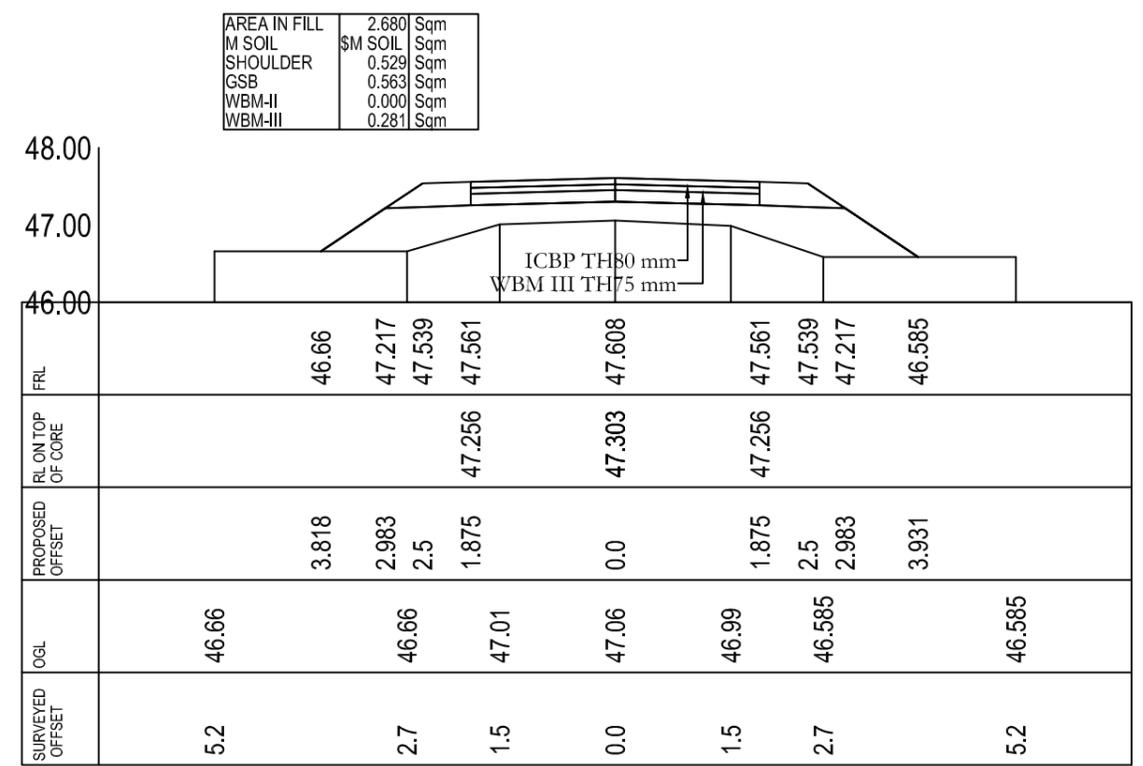

CROSS-SECTION AT CH- 460.0

**Prepared by**  
**BASIC CONSULTANT**  
 (ENGINEERING CONSULTANT)

**Corprt office Address**  
 SURVEY, Ajanta PATH, HOUSE NO-27, GUWAHATI,  
 KAMRUP (M), ASSAM, PIN-781028.  
 email:-basicoconsultantghy@gmail.com


**Regd. Office Address**  
 N. HAIBARGAON, M.D.ROAD,  
 NAGAN, ASSAM, PIN-781001  
 email:-basicoconsultantghy@gmail.com

**Name of Work:-**  
**Bamunkura Beel in Kokrajhar District : Conservation, Restoration and Rejuvenation under Assam SWIFT Project.**


**DRAWING :**  
 CROSS SECTION OF APPROACH ROAD

**DRAWING NO**  
**ASSAM/SWIFT/GR-07/SD/01(G)**


**ARIAS Society**  
**GOVERNMENT OF ASSAM**  
**Assam Rural Infrastructure**  
**Agricultural Service Society**

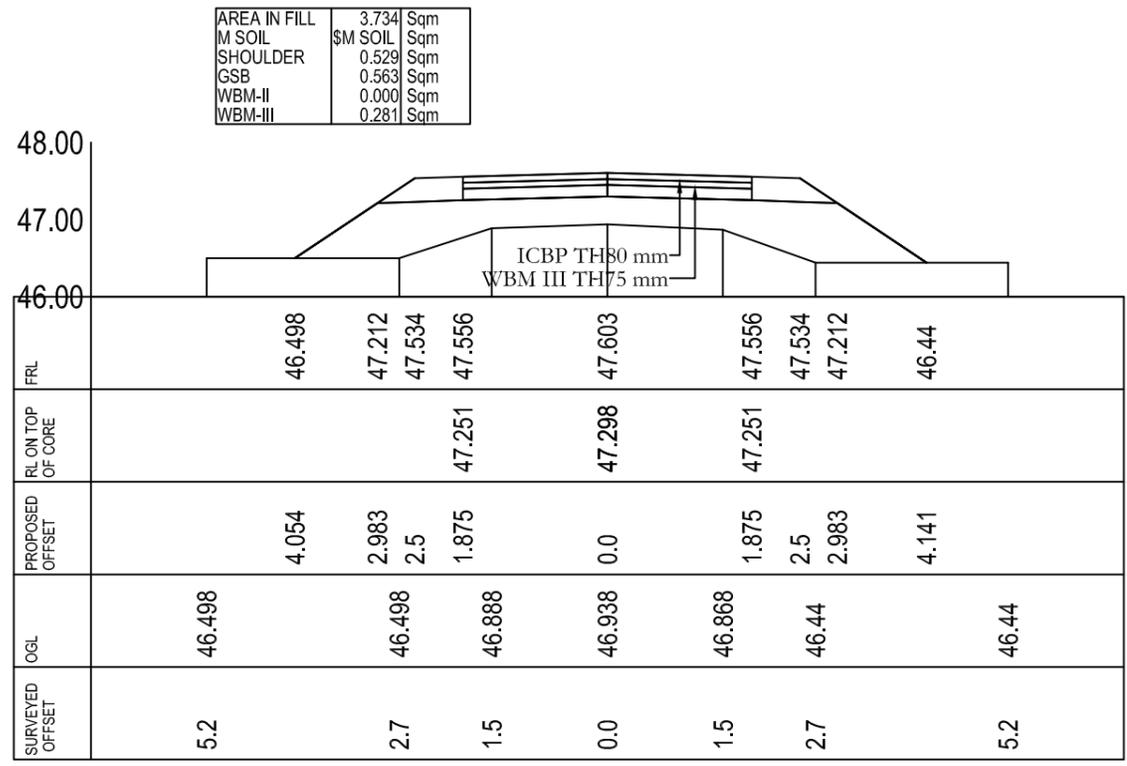


CROSS-SECTION AT CH- 480.0

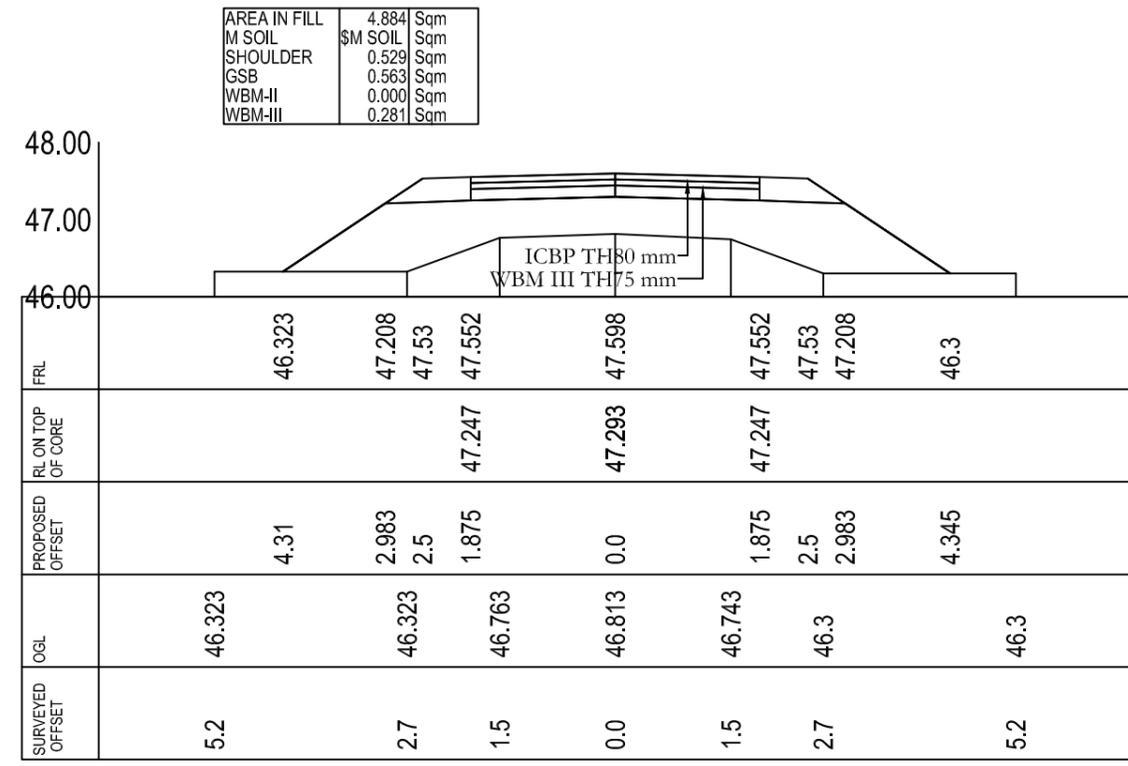

CROSS-SECTION AT CH- 500.0

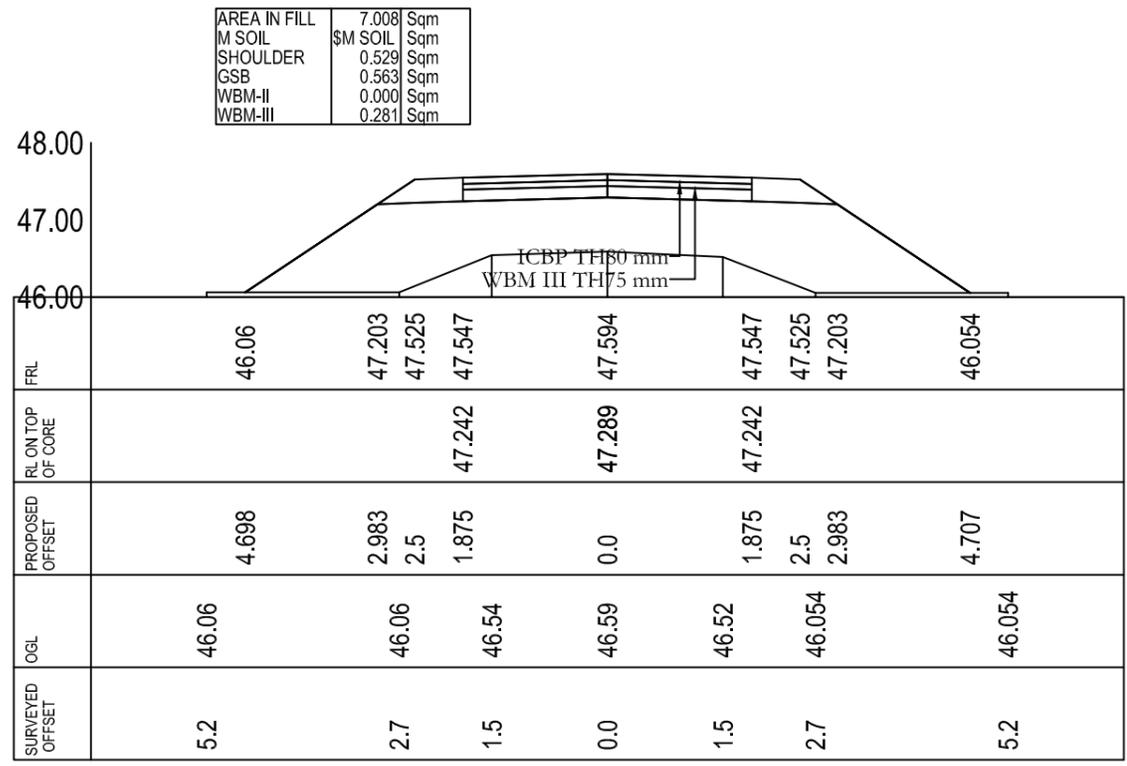

CROSS-SECTION AT CH- 520.0

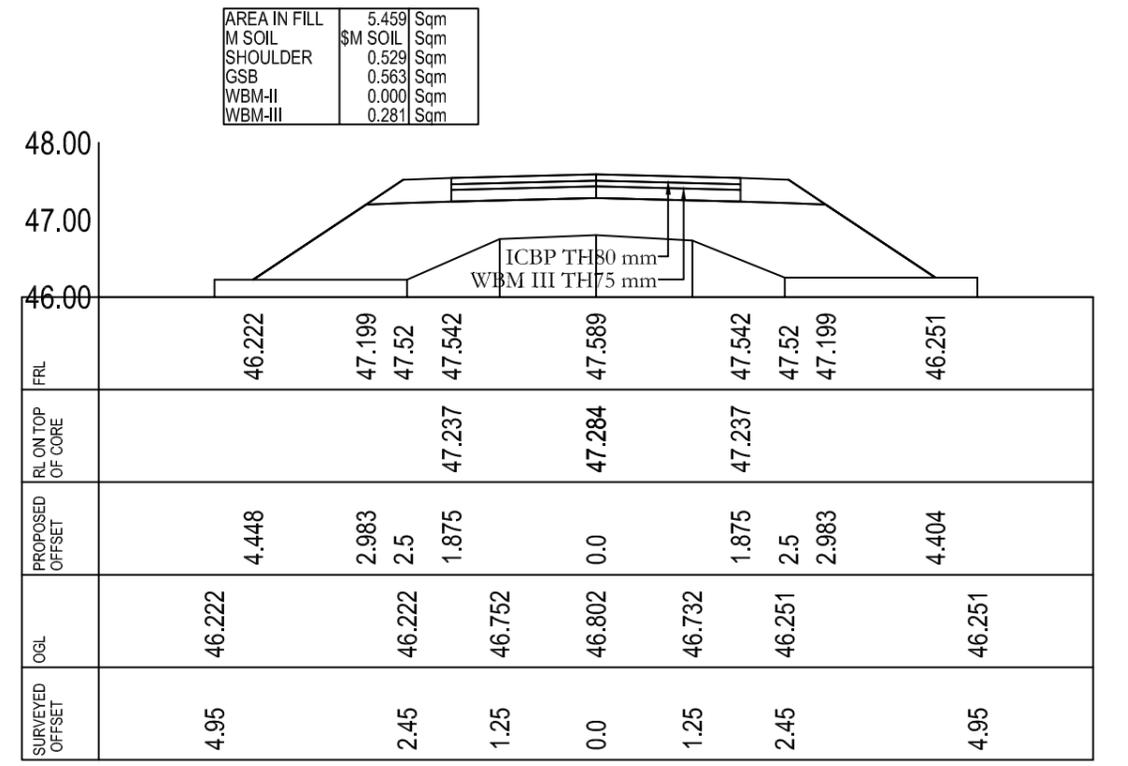

CROSS-SECTION AT CH- 540.0

**Prepared by**  
**BASIC CONSULTANT**  
 (ENGINEERING CONSULTANT)


**Corprt office Address**  
 SURVEY, Ajanta PATH, HOUSE NO-27, GUWAHATI,  
 KAMRUP (M), ASSAM, PIN-781028.  
 email:-basicconsultantghy@gmail.com

**Regd. Office Address**  
 N. HAIBARGAON, M.D.ROAD,  
 NAGAN, ASSAM, PIN-781001  
 email:-basicconsultantghy@gmail.com


**Name of Work:-**  
**Bamunkura Beel in Kokrajhar District : Conservation, Restoration and Rejuvenation under Assam SWIFT Project.**

**DRAWING :**  
 CROSS SECTION OF APPROACH ROAD  
**DRAWING NO**  
**ASSAM/SWIFT/GR-07/SD/01(H)**


**ARIAS Society**  
**GOVERNMENT OF ASSAM**  
**Assam Rural Infrastructure**  
**Agricultural Service Society**

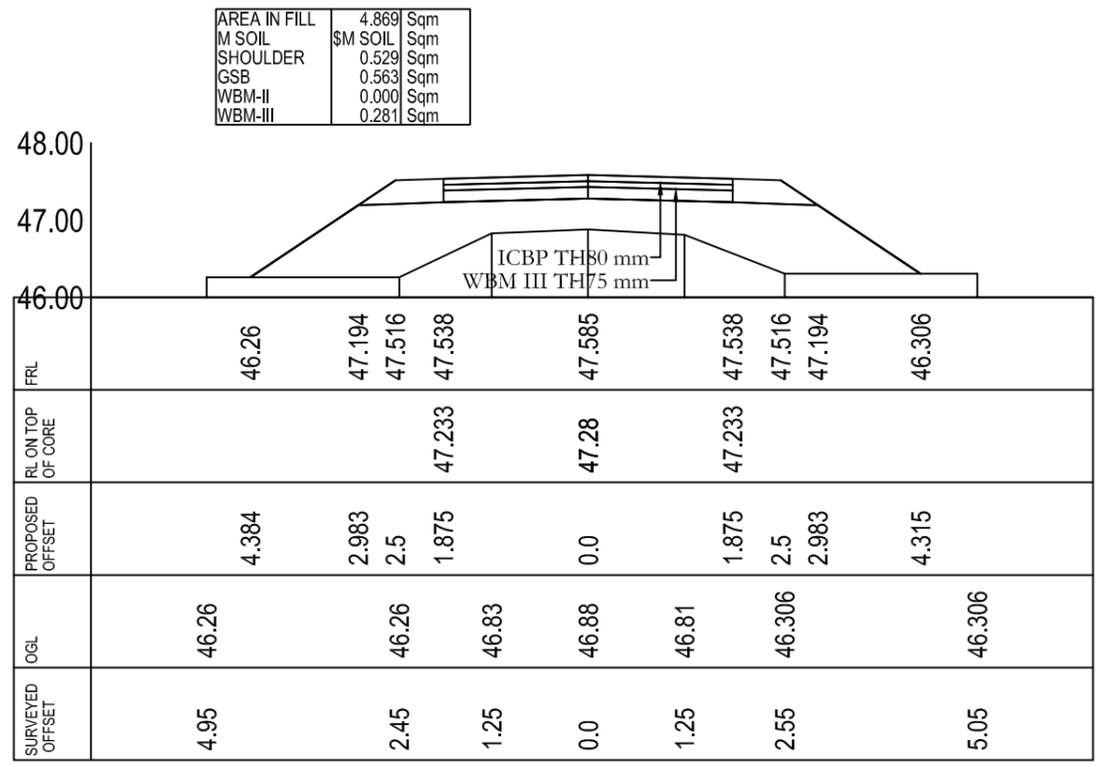


CROSS-SECTION AT CH- 560.0

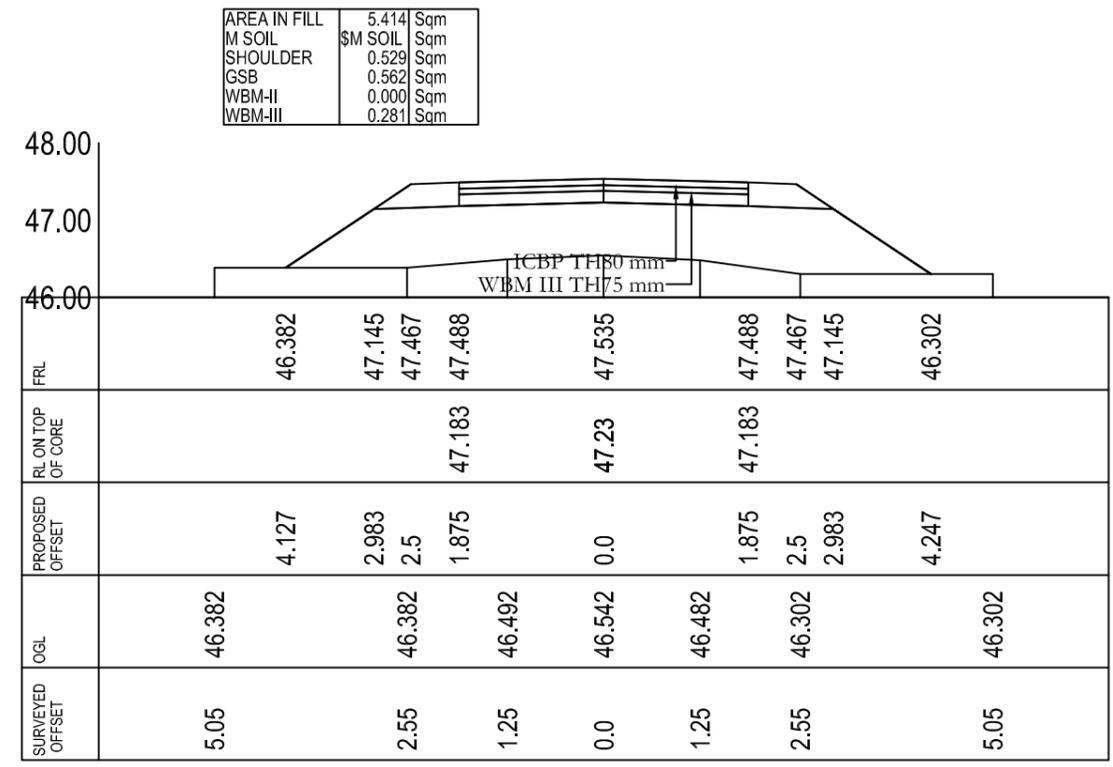

CROSS-SECTION AT CH- 580.0

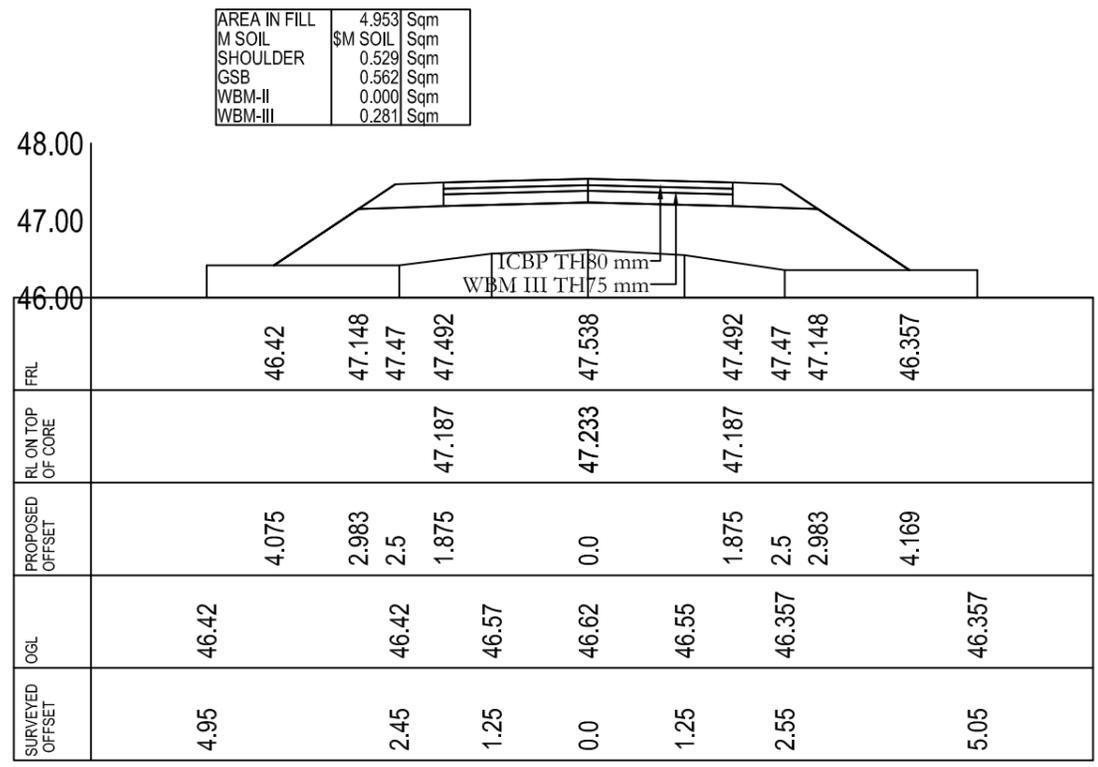

CROSS-SECTION AT CH- 600.0

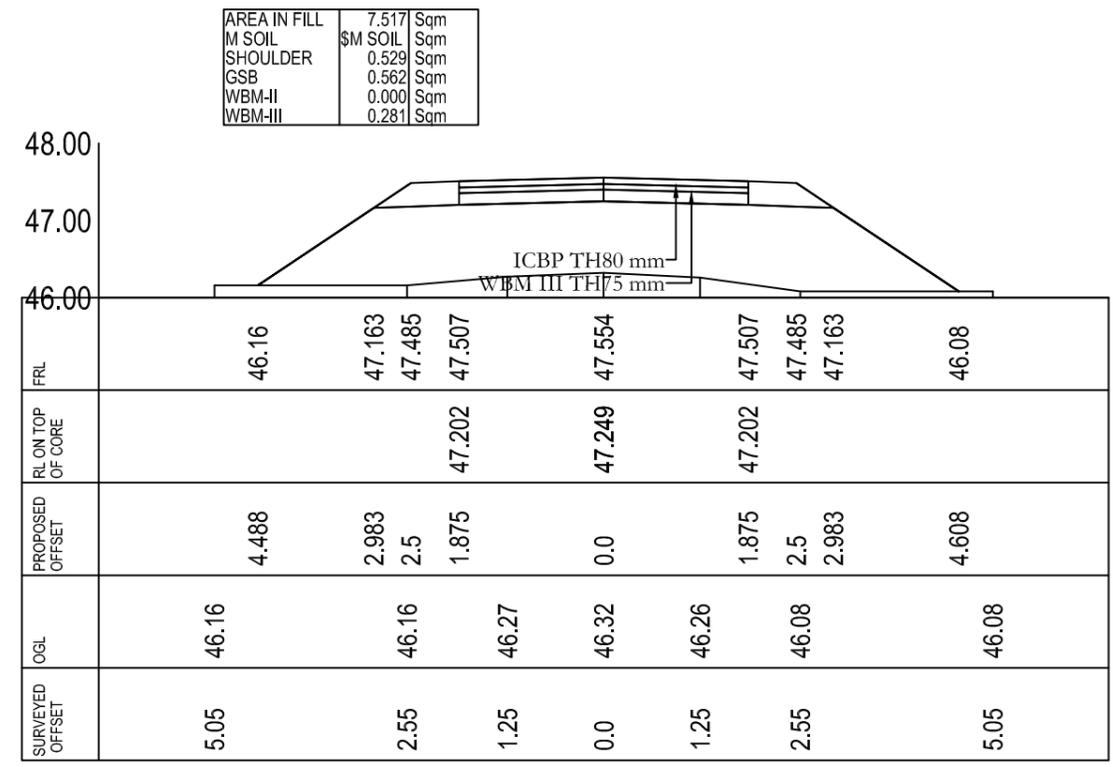


CROSS-SECTION AT CH- 620.0

**Prepared by**  
**BASIC CONSULTANT**  
 (ENGINEERING CONSULTANT)  
 Corpr office Address  
 SURVEY, Ajanta PATH, HOUSE NO-27, GUWAHATI,  
 KAMRUP (M), ASSAM, PIN-781028.  
 email:-basicoconsultantg@gmail.com  
 Regd. Office Address  
 N. HAIBARGAON, M.D.ROAD,  
 NAGAN, ASSAM, PIN-781030  
 email:-basicoconsultantg@gmail.com


**Name of Work:-**  
**Bamunkura Beel in Kokrajhar District : Conservation, Restoration and Rejuvenation under Assam SWIFT Project.**

**DRAWING :**  
 CROSS SECTION OF APPROACH ROAD  
**DRAWING NO**  
**ASSAM/SWIFT/GR-07/SD/01(I)**

**ARIAS Society**  
**GOVERNMENT OF ASSAM**  
**Assam Rural Infrastructure**  
**Agricultural Service Society**

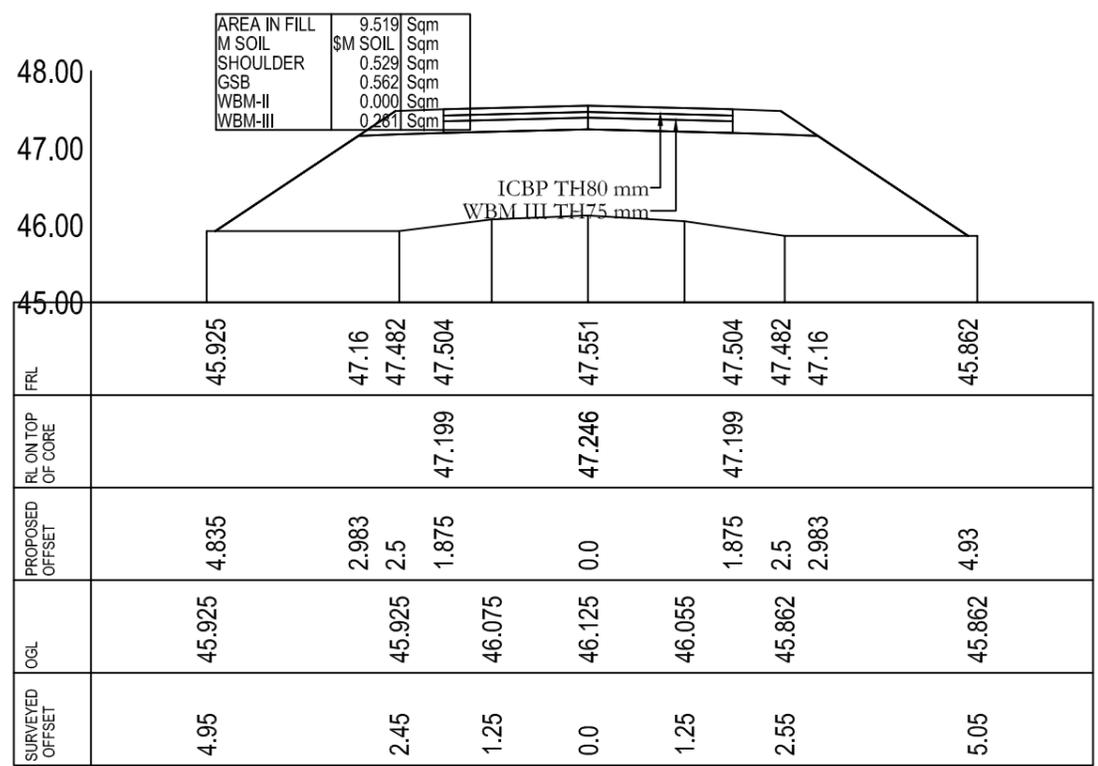

CROSS-SECTION AT CH- 640.0

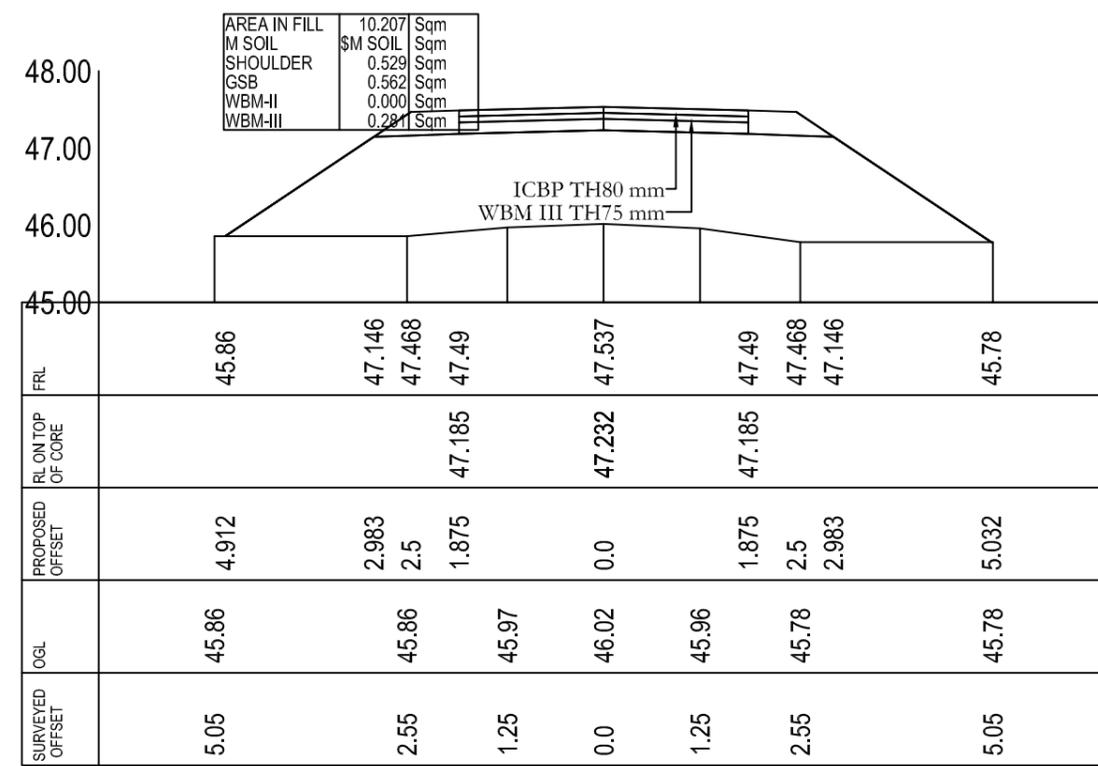

CROSS-SECTION AT CH- 657.0

**Prepared by**  
**BASIC CONSULTANT**  
(ENGINEERING CONSULTANT)

**Corprt office Address**  
SURVEY, Ajanta PATH, HOUSE NO-27, GUWAHATI,  
KAMRUP (M), ASSAM, PIN-781028.  
email:-basicoconsultantghy@gmail.com


**Regd. Office Address**  
N. HAIBARGAON, M.D.ROAD,  
NAGAN, ASSAM, PIN-781003  
email:-basicoconsultantghy@gmail.com

**Name of Work:-**  
**Bamunkura Beel in Kokrajhar District : Conservation, Restoration and Rejuvenation under Assam SWIFT Project.**

**DRAWING :**  
CROSS SECTION OF APPROACH ROAD

**DRAWING NO**  
**ASSAM/SWIFT/GR-07/SD/01(J)**

**ARIAS Society**  
**GOVERNMENT OF ASSAM**  
**Assam Rural Infrastructure**  
**Agricultural Service Society**

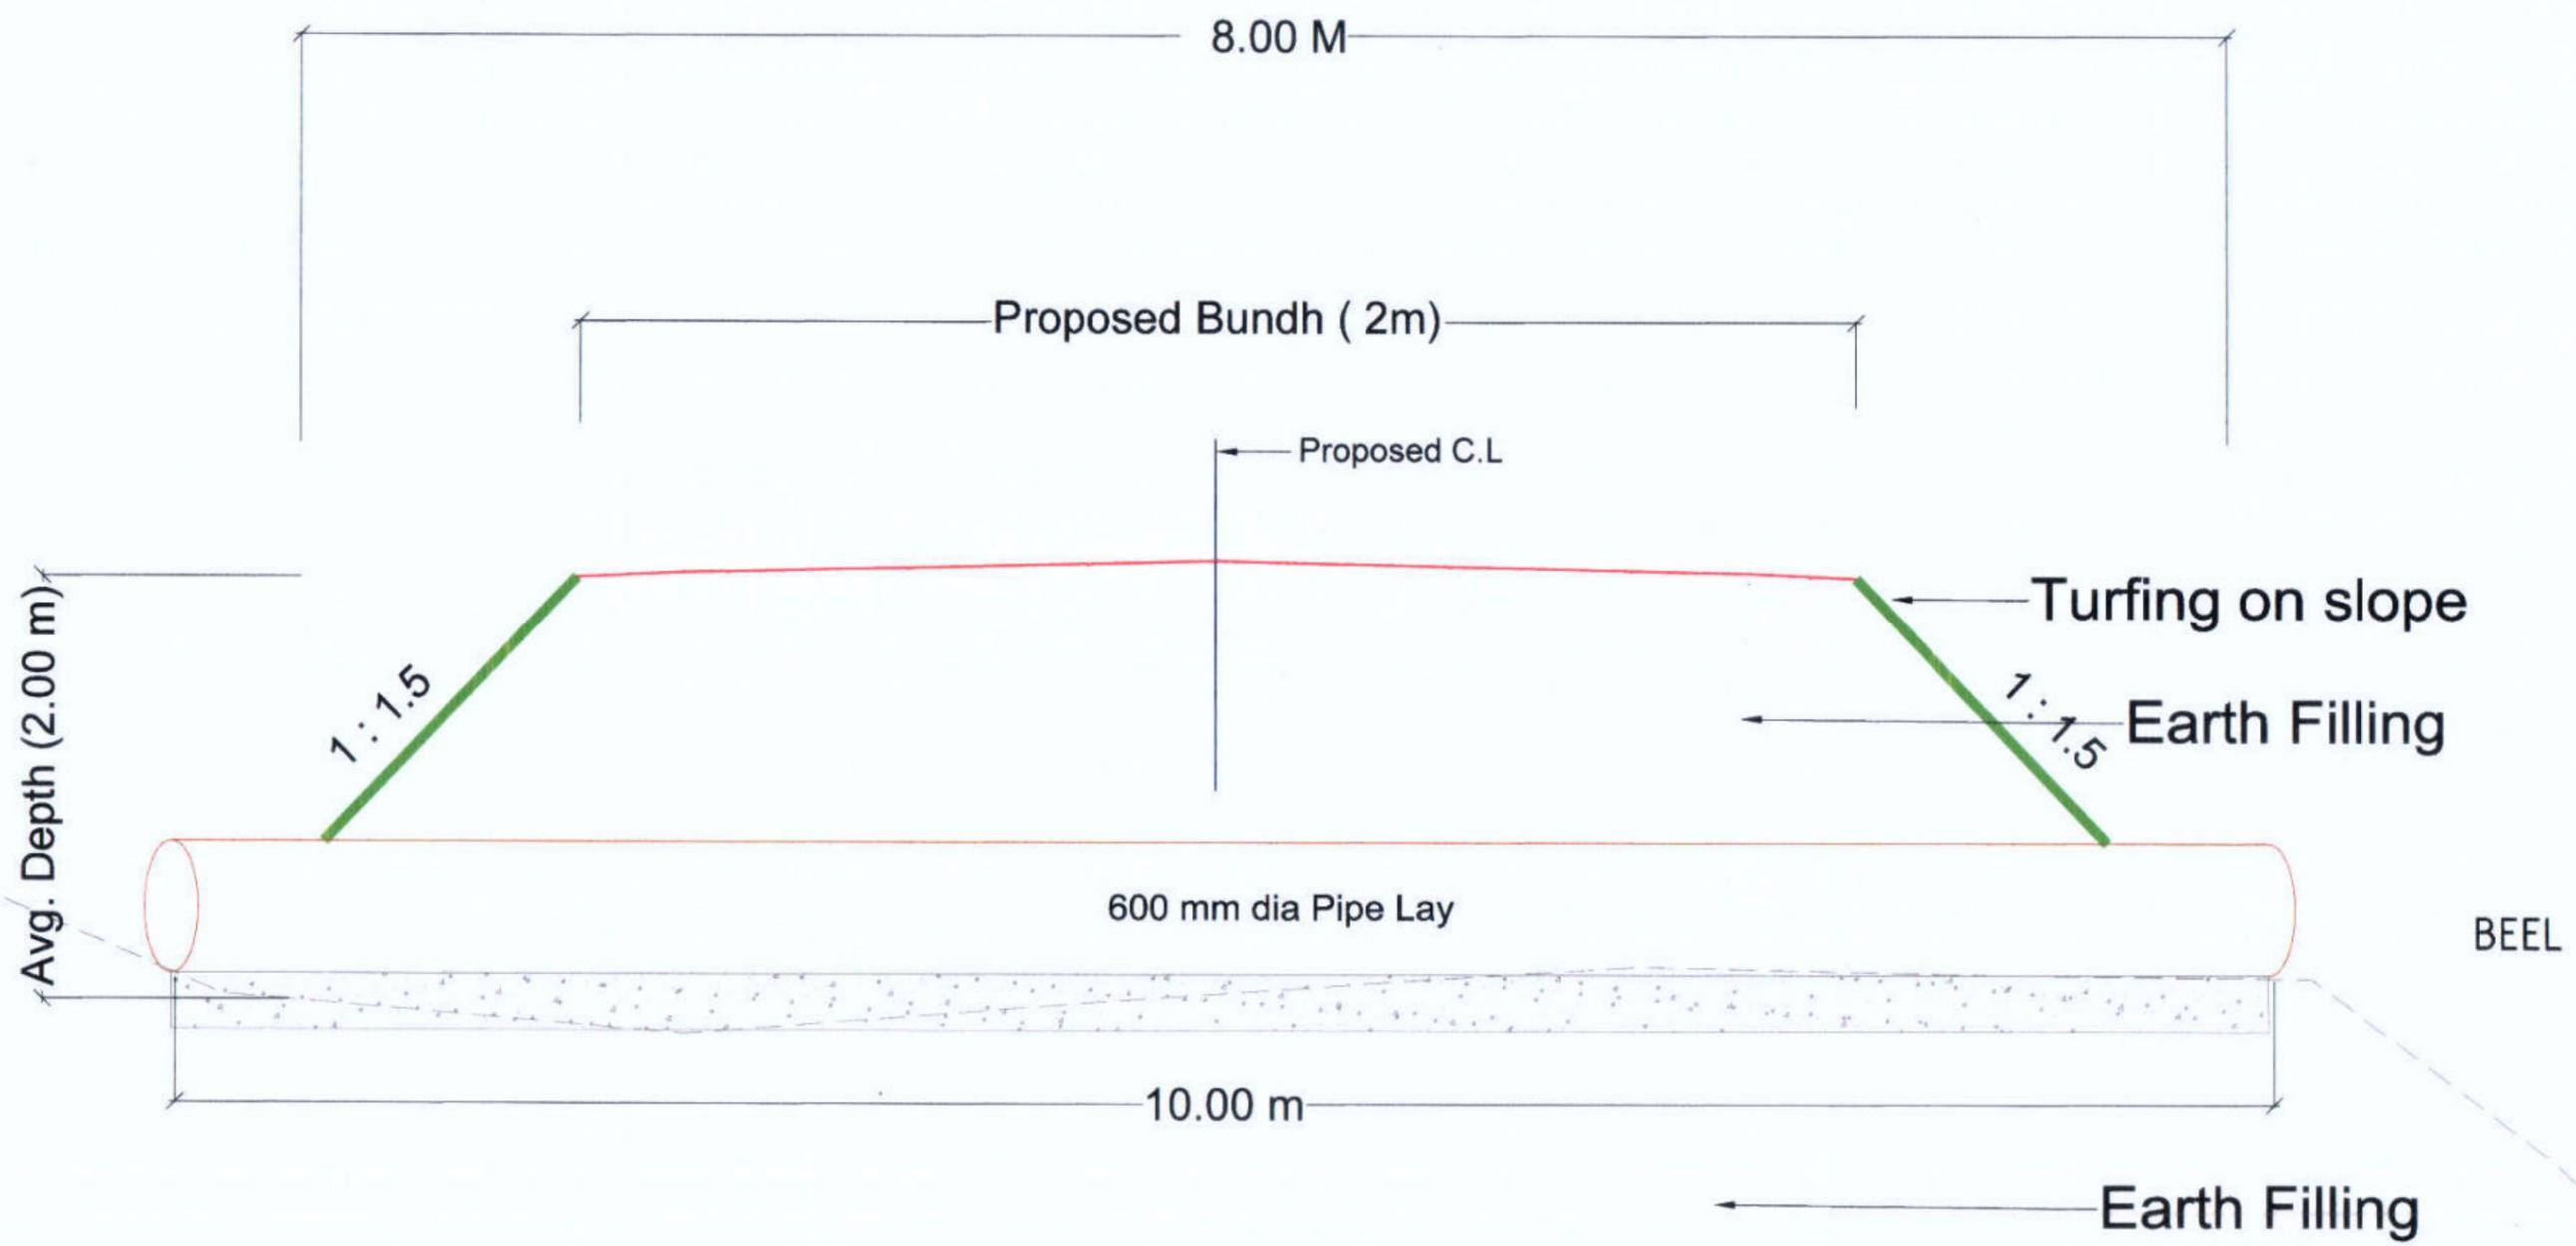

Typical Cross Section for Bundh (With HP laying)

Prepared by  
**BASIC CONSULTANT**  
 (ENGINEERING CONSULTANT)  
 Corprt office Address  
 SURVEY, Apsis PATH, HOUSE NO-27, GUWAHATI,  
 KAMRUPI (M), ASSAM, PIN-781022,  
 email:-basicconsultantghy@gmail.com  
 Regd. Office Address  
 N. HAIBARGAON, M.D.ROAD,  
 NAGAON, ASSAM, PIN-782002


DRAWING NO  
**ASSAM/SWIFT/GR-07/SD/02(B)**

DRAWING :  
 TYPICAL SECTION OF BUND  
 (With HP Laying)

SCALE :- 1:1000

PACKAGE NO: 7

**ARIAS Society**  
**GOVERNMENT OF ASSAM**  
**Assam Rural Infrastructure**  
**Agricultural Service Society**

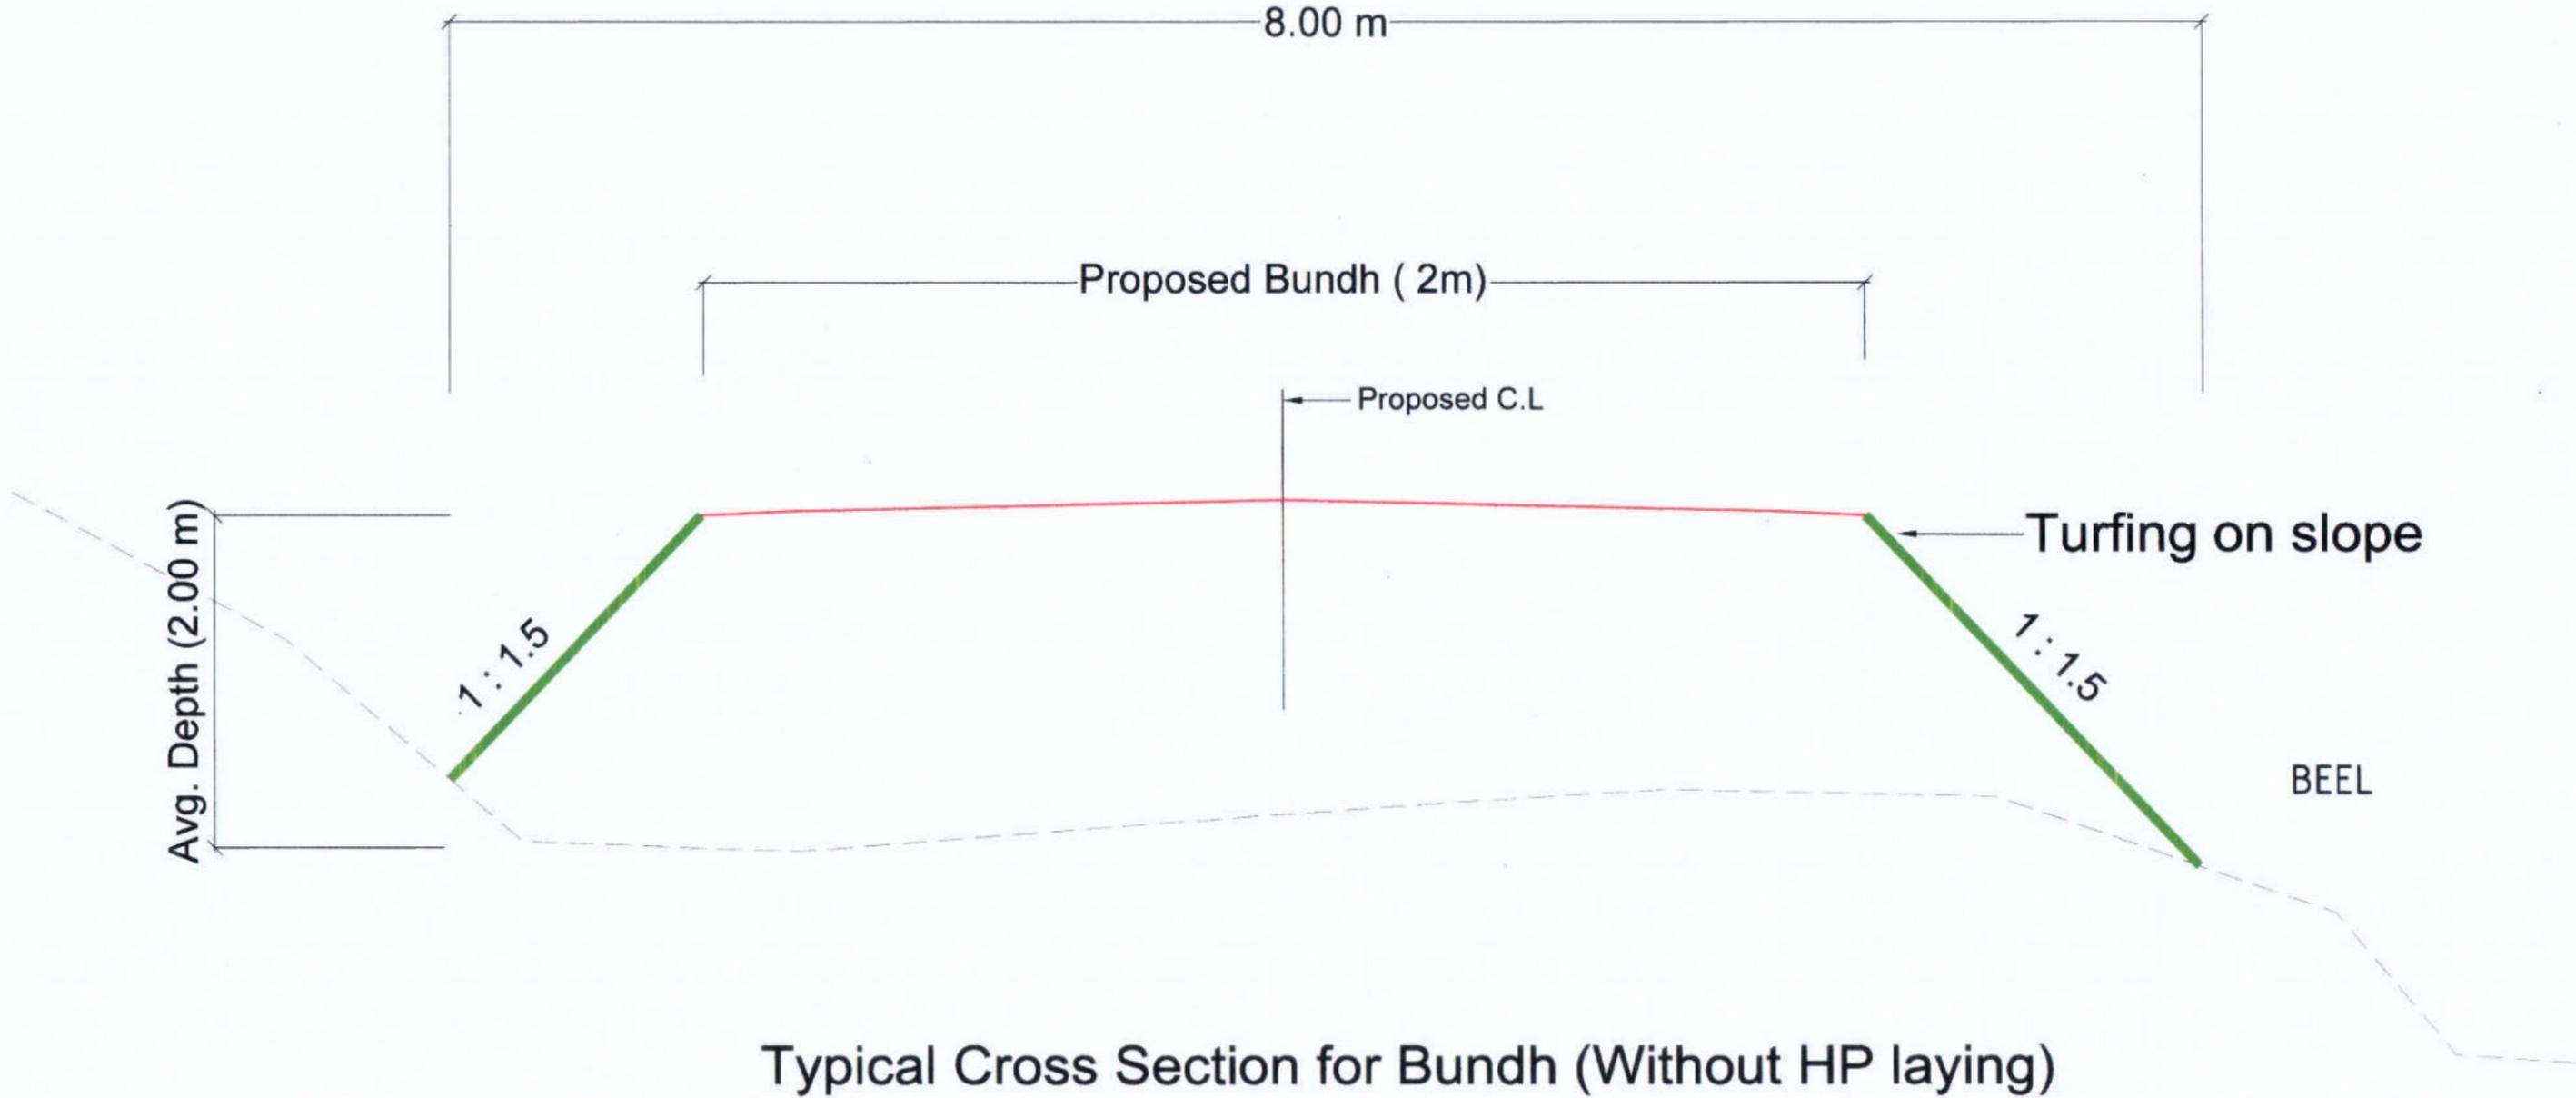

Prepared by  
**BASIC CONSULTANT**  
 (ENGINEERING CONSULTANT)  
 Corpr office Address  
 SURVEY, Ajarla PATH, HOUSE NO-27, GUWAHATI,  
 KAMRUP (M), ASSAM, PIN-781025.  
 email:-basicconsultantghy@gmail.com  
 Regd. Office Address  
 N. HAJIBARGAN, M.D.ROAD,  
 NAGAOH, ASSAM, PIN-782002


DRAWING NO  
**ASSAM/SWIFT/GR-07/SD/02(A)**

DRAWING :  
 TYPICAL SECTION OF BUND  
 (Without HP Laying)


SCALE :- 1:1000

PACKAGE NO: 7


**ARIAS Society**  
**GOVERNMENT OF ASSAM**  
**Assam Rural Infrastructure**  
**Agricultural Service Society**

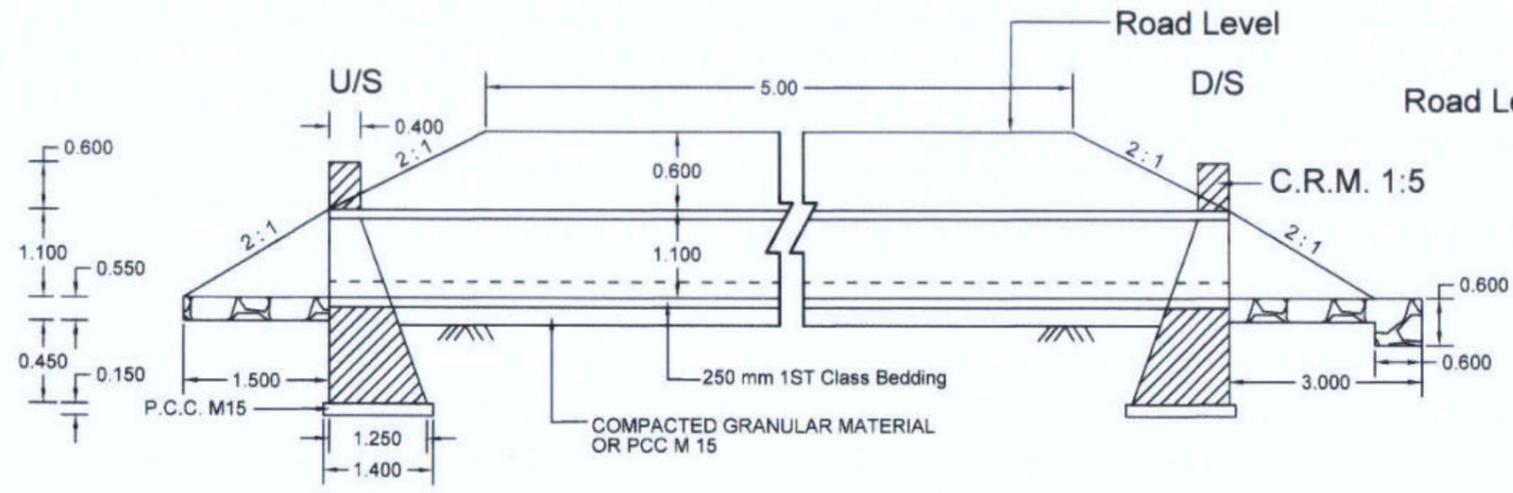

**SECTION AT D - D**  
**1000mm DIA PIPE CULVERT SINGLE ROW**

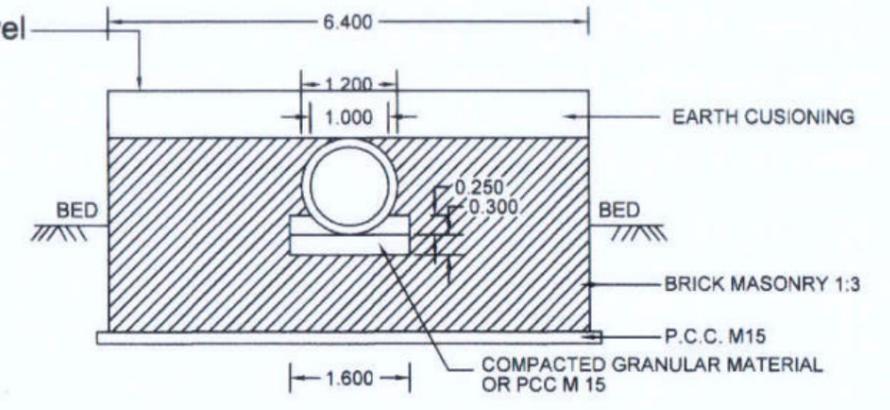

**SECTION AT E - E**  
**1000mm DIA. CULVERT**

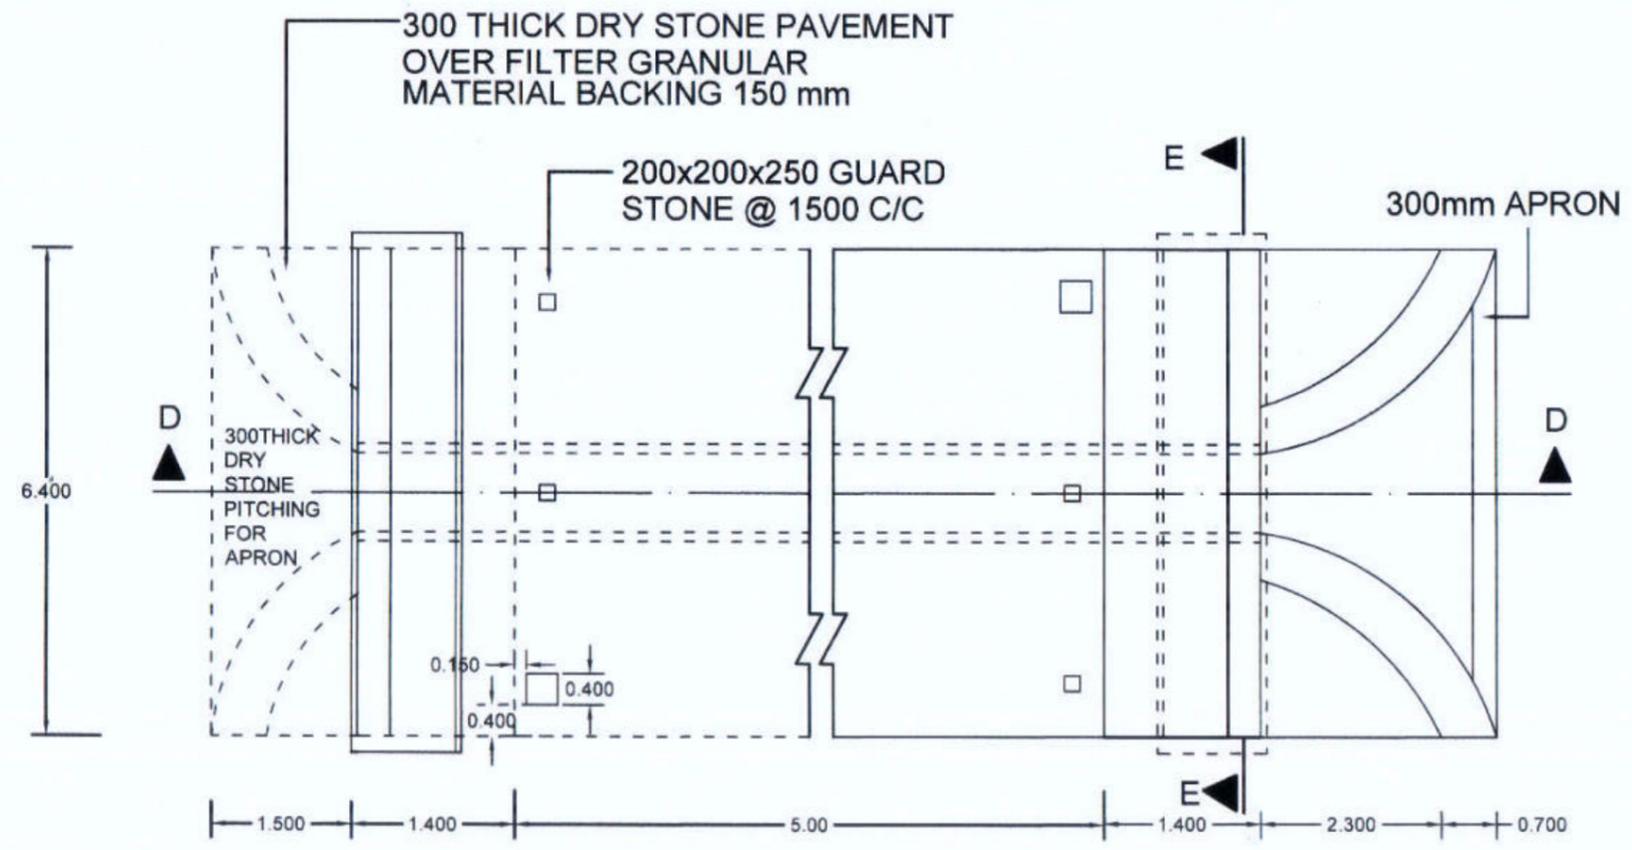

**PLAN OF 1000mm DIA SINGLE ROW CULVERT**


**Prepared by**  
**BASIC CONSULTANT**  
(ENGINEERING CONSULTANT)  
**Corpt office Address**  
SURVEY, Agents PATH, HOUSE NO-27, GUWAHATI,  
KAMRUP (M), ASSAM, PIN-781028.  
email:-basicconsultantghy@gmail.com  
**Regd. Office Address**  
N. HABARGAON, W.D.ROAD,  
NAGAOH, ASSAM, PIN-782002  
email:-basicconsultantghy@gmail.com

**DRAWING :**  
GENERAL ARRANGEMENT OF PIPE  
CULVERT, 1000MM DIA


**DRAWING No. :**  
ASSAM/SWIFT/GR-07/SD/03(B)  
151

NOT TO SCALE


**ARIAS Society**  
**GOVERNMENT OF ASSAM**  
**Assam Rural Infrastructure**  
**Agricultural Service Society**

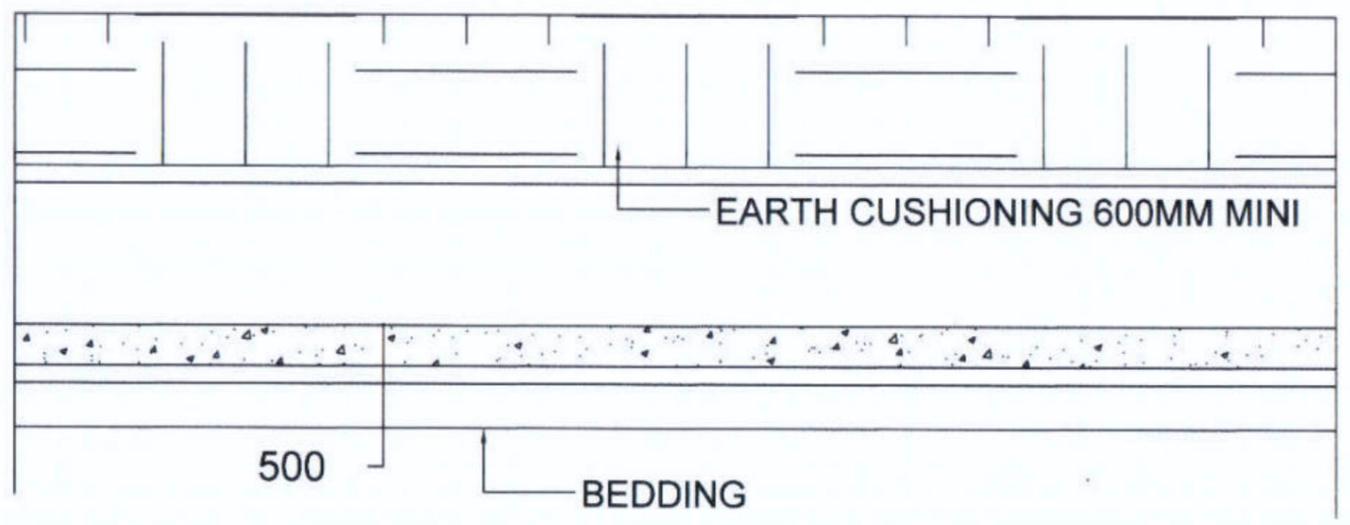

LONGITUDINAL SECTION OF HUME PIPE CULVERT

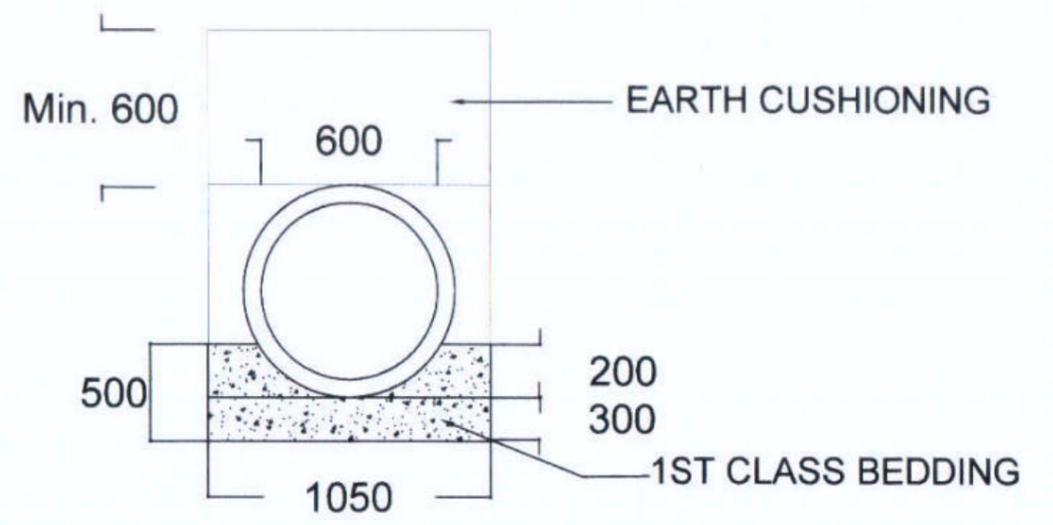

CROSS SECTION OF HUME PIPE CULVERT

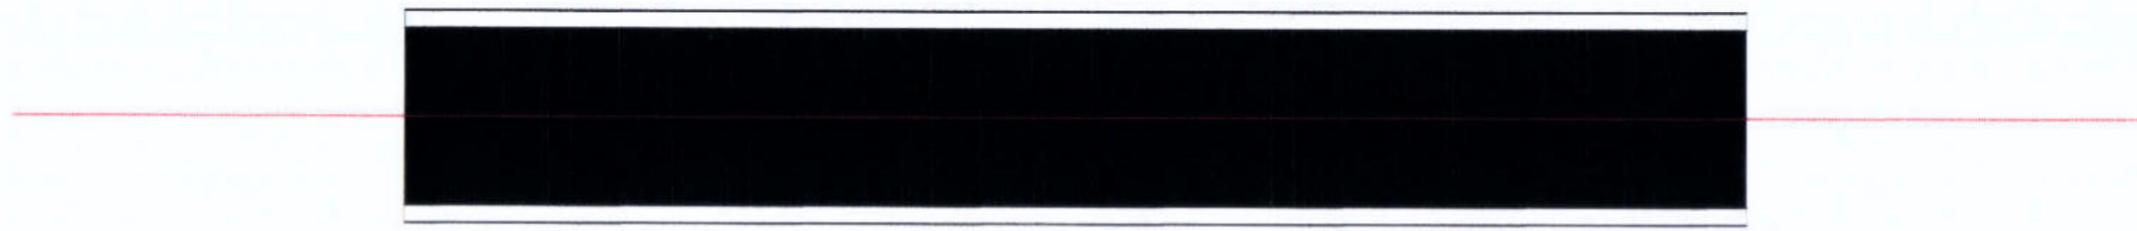

PLAN OF HUME PIPE CULVERT


**Prepared by**  
**BASIC CONSULTANT**  
 (ENGINEERING CONSULTANT)  
**Corprt office Address**  
 SURVEY, Ajarite PATH, HOUSE NO-27, GUWAHATI,  
 KAMRUP (M), ASSAM, PIN-781028.  
 email:-basicconsultantghy@gmail.com  
**Regd. Office Address**  
 N. HASBARGAN, K.D. ROAD,  
 NAGAOH, ASSAM, PIN-782002  
 email:-basicconsu@nagoh@gmail.com

**DRAWING :**  
 GENERAL ARRANGEMENT OF LAYING PIPE  
 CULVERT, 600MM DIA


**DRAWING No. :**  
 ASSAM/SWIFT/GR-07/SD/03(D)

NOT TO SCALE


**ARIAS Society**  
**GOVERNMENT OF ASSAM**  
**Assam Rural Infrastructure**  
**Agricultural Service Society**

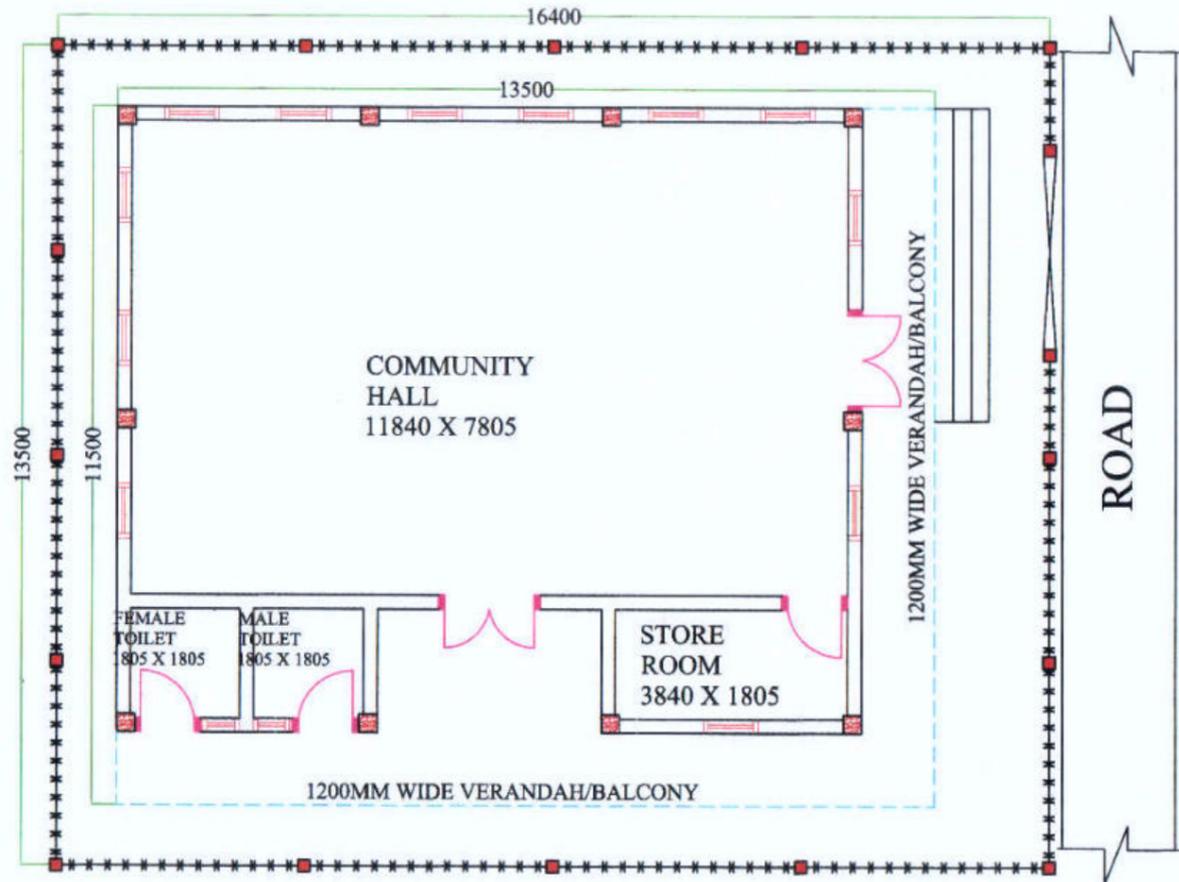


**PLAN**

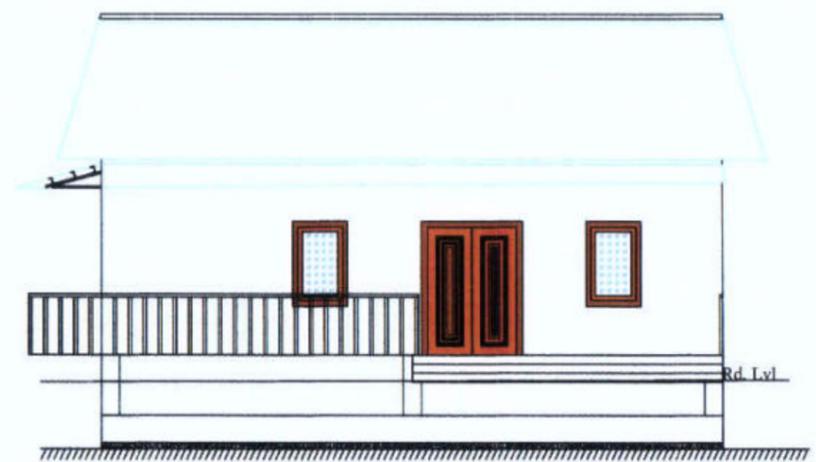


**FRONT ELEVATION**

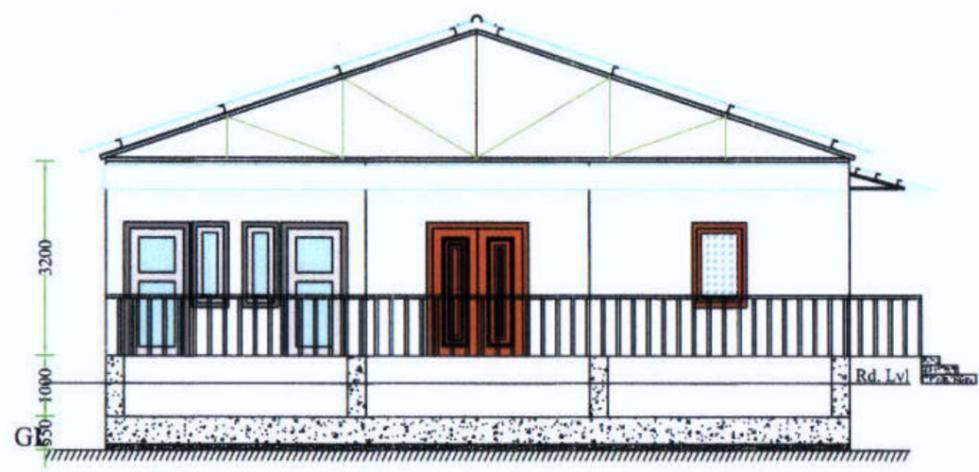

**SIDE ELEVATION**

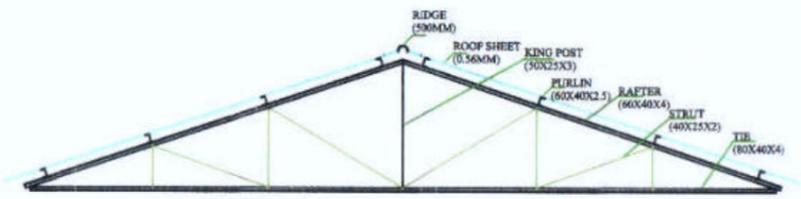


**DETAILS OF ROOF TRUSS**

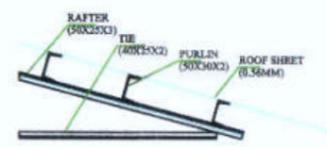


**DETAILS OF EXTENDED ROOF TRUSS**

COMPONENT	QUANTITY	SIZE
MAIN DOOR	1 Nos.	1500mm x 2100mm
BACK DOOR	1 Nos.	1500mm x 2100mm
STORE ROOM DOOR	1 Nos.	900mm x 2100mm
TOILET DOOR	2 Nos.	900mm x 2100mm
MAIN WINDOW	12 Nos.	900mm x 1200mm
TOILET WINDOW	2 Nos.	600mm x 1200mm




<p><b>Prepared by</b>  <b>BASIC CONSULTANT</b>                  (ENGINEERING CONSULTANT)                  Corp. office Address                  SURVEY, Ajanta PATH, HOUSE NO-27, GUWAHATI,                  KANRUPI (M), ASSAM, PIN-781025.                  email: basicconsultantg@yahoo.com</p> <p>Regd. Office Address                  N. HABARGAON, H.D. ROAD,                  NAGAOH, ASSAM, PIN-782002</p>	<p><b>DRAWING :</b>                  PLAN &amp; ELEVATION</p>	<p><b>DRAWING No. :</b>                  ASSAM/SWIFT/GR-07/SD/04(A)</p>	<p>NOT TO SCALE</p>	<p><b>ARIAS Society</b>  <b>GOVERNMENT OF ASSAM</b>  <b>Assam Rural Infrastructure</b>  <b>Agricultural Service Society</b></p>
	<p><b>PROJECT TITLE:</b>                  Sustainable Wetlands and Integrated Fisheries Transformation (SWIFT) Project</p>	<p><b>DRAWING CONTENTS:</b> COMMUNITY HALL</p>		

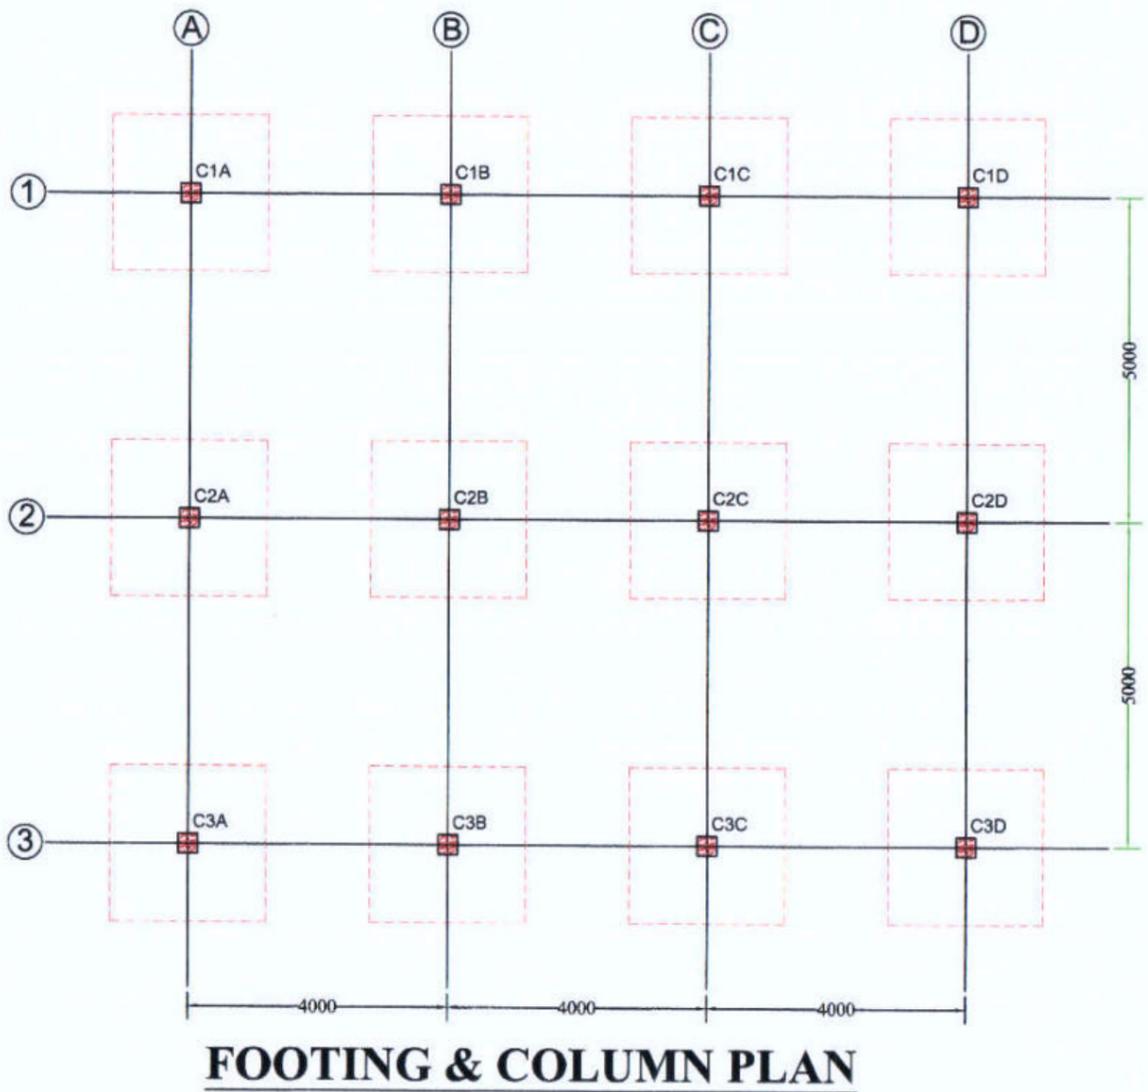

**DEATILS OF RCC POST FOR CHAIN-LINK FENCING**

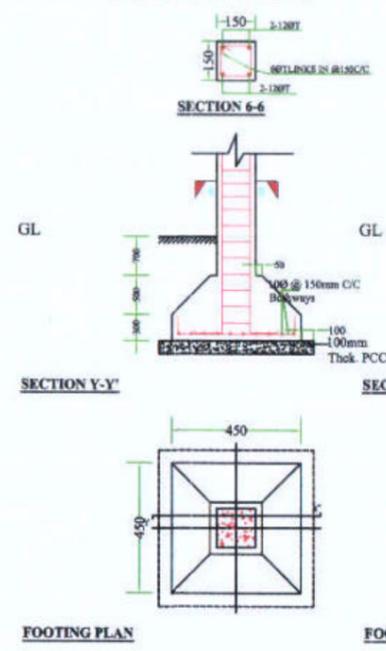

**DEATILS OF RCC POST FOR GATE**

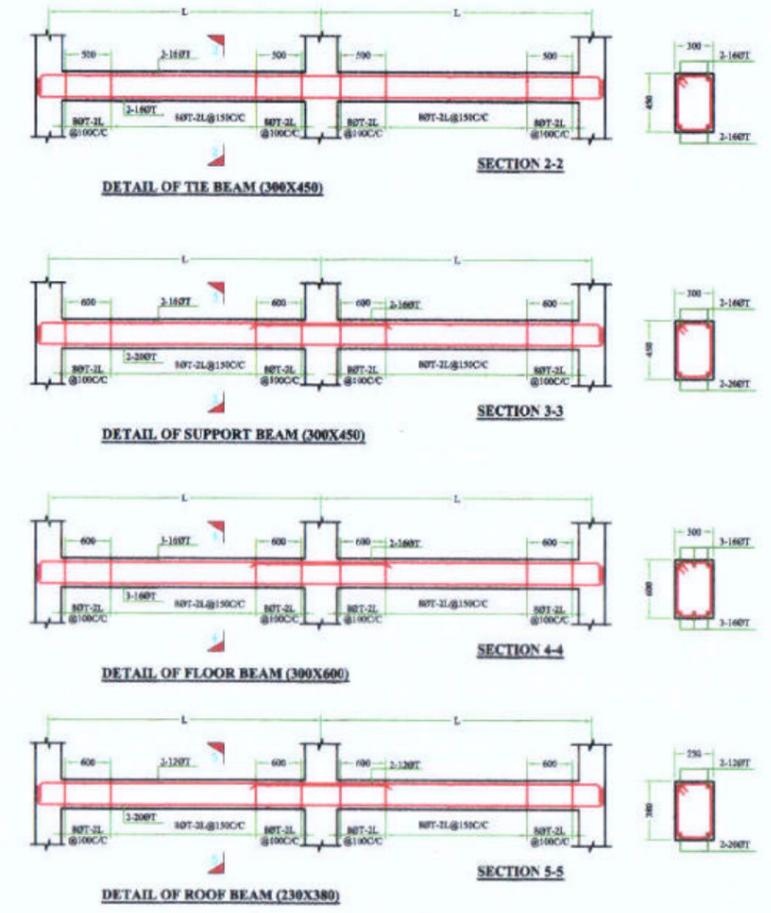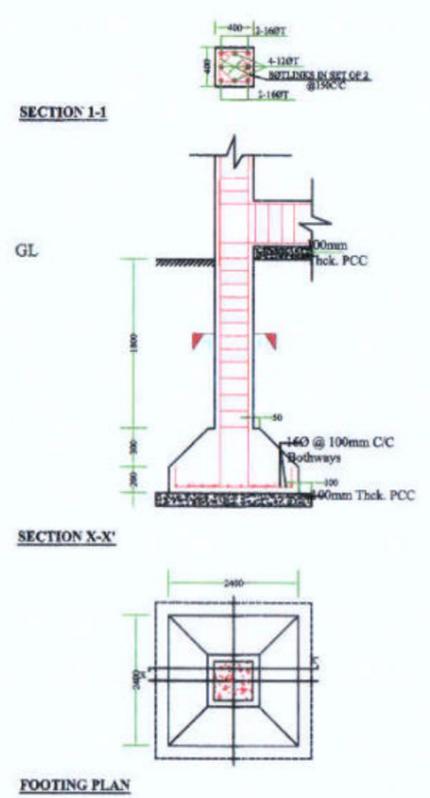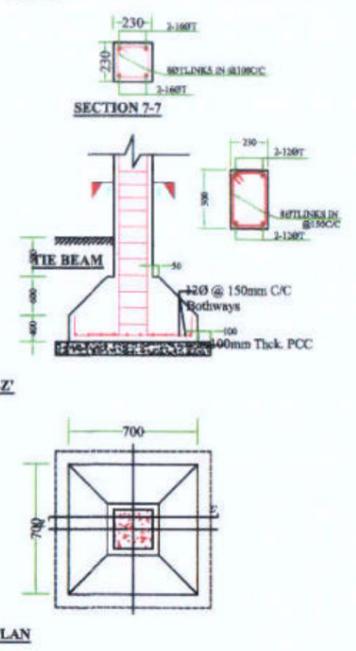

**Prepared by**  
**BASIC CONSULTANT**  
 (ENGINEERING CONSULTANT)  
 Corprt office Address  
 SURVEY, Agents PATH, HOUSE NO-27, GUWAHATI,  
 KAMRUP (M), ASSAM, PIN-781022.  
 email:-basicconsultantghy@gmail.com  
 Regd. Office Address  
 N. HABARGAON, M.D.ROAD,  
 NAGAON, ASSAM, PIN-782002  
 email:-basicconsultant99@gmail.com  
 File No. ARIAS/25/2026-SWIFT-ARIAS-Assam Rural Infrastructure and Agricultural Services (ARIAS). (Computer No. 756621)

**DRAWING :**  
 LAYOUT OF COLUMN


**PROJECT TITLE:**  
 Sustainable Wetlands and Integrated Fisheries Transformation (SWIFT) Project

**DRAWING No. :**  
 ASSAM/SWIFT/GR-07/SD/04(B)


**DRAWING CONTENTS:** COMMUNITY HALL

NOT TO SCALE

**ARIAS Society**  
**GOVERNMENT OF ASSAM**  
**Assam Rural Infrastructure**  
**Agricultural Service Society**


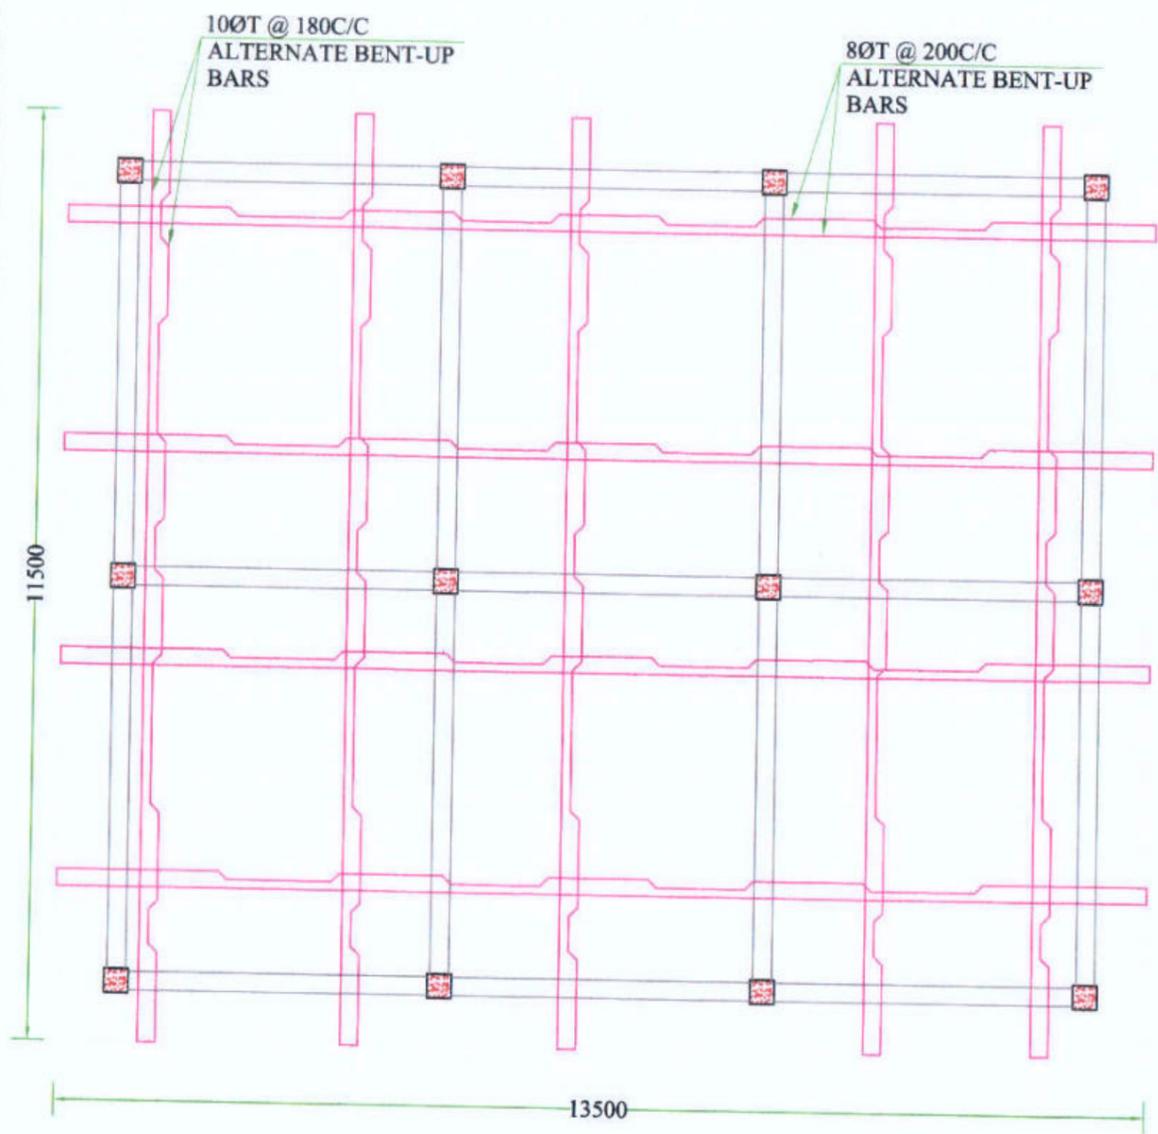


**DETAIL OF ROOF SLAB  
(SLAB THICKNESS : 125mm)**

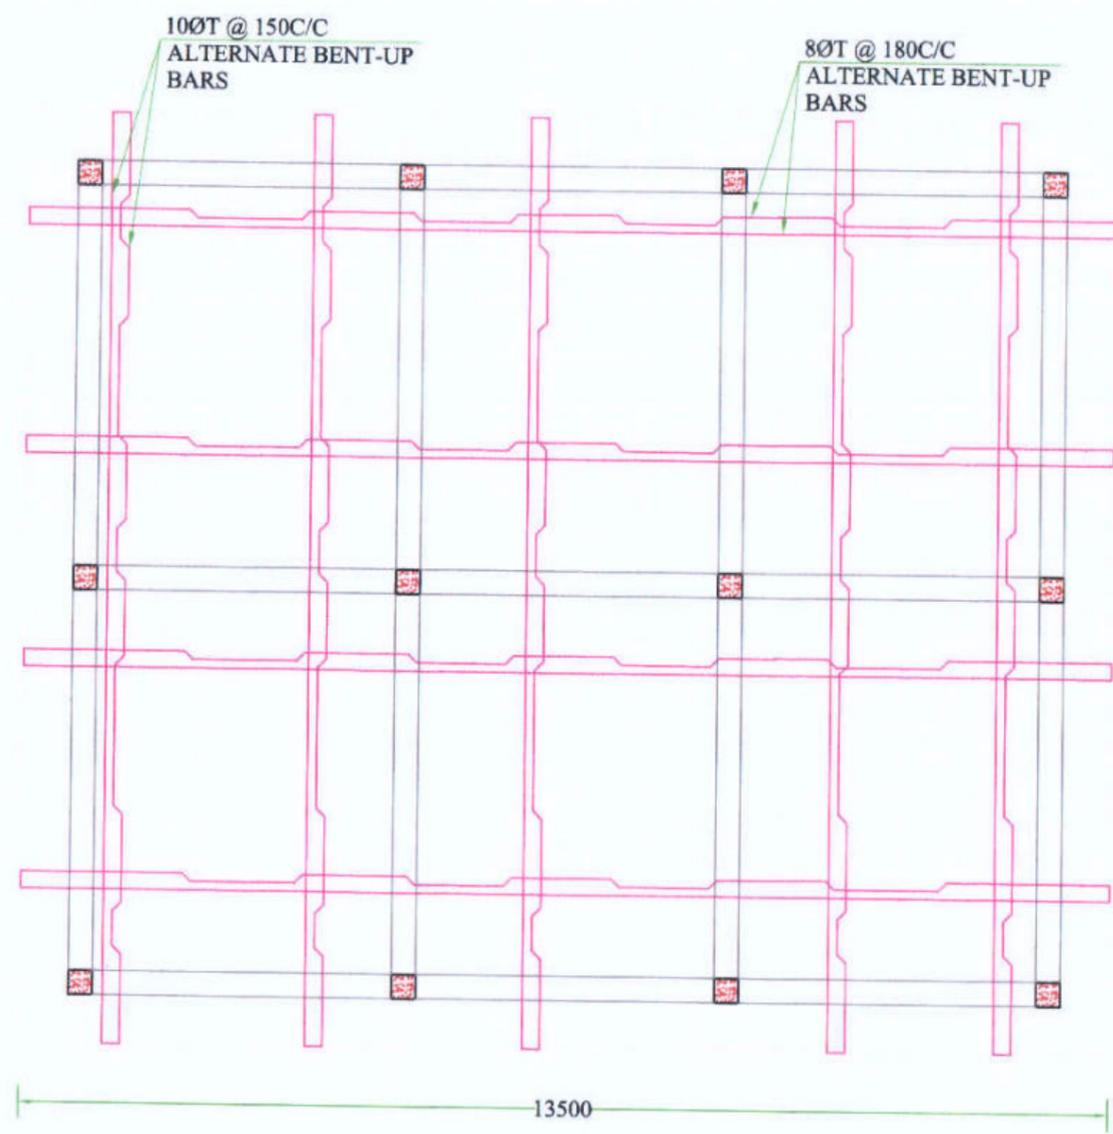


**DETAIL OF FLOOR SLAB  
(SLAB THICKNESS : 150mm)**

<p><b>Prepared by</b> <b>BASIC CONSULTANT</b> (ENGINEERING CONSULTANT) Corpt office Address SURVEY, Ajanta PATH, HOUSE NO-27, GUWAHATI, KAMRUP (M), ASSAM, PIN-781026. email:-basicoconsultantghy@gmail.com Regd. Office Address N. HABARBAGH, B.D. ROAD, NAGAOH, ASSAM, PIN-782021</p>	<p><b>DRAWING :</b> <b>DETAIL OF ROOF SLAB &amp; DETAIL OF FLOOR SLAB</b></p>	<p><b>DRAWING No. :</b> ASSAM/SWIFT/GR-07/SD/04(C)</p>	<p>NOT TO SCALE</p>	<p><b>ARIAS Society</b> <b>GOVERNMENT OF ASSAM</b> <b>Assam Rural Infrastructure</b> <b>Agricultural Service Society</b></p>
	<p>PROJECT TITLE: Sustainable Wetlands and Integrated Fisheries Transformation (SWIFT) Project</p>	<p>155 DRAWING CONTENTS: COMMUNITY HALL</p>		




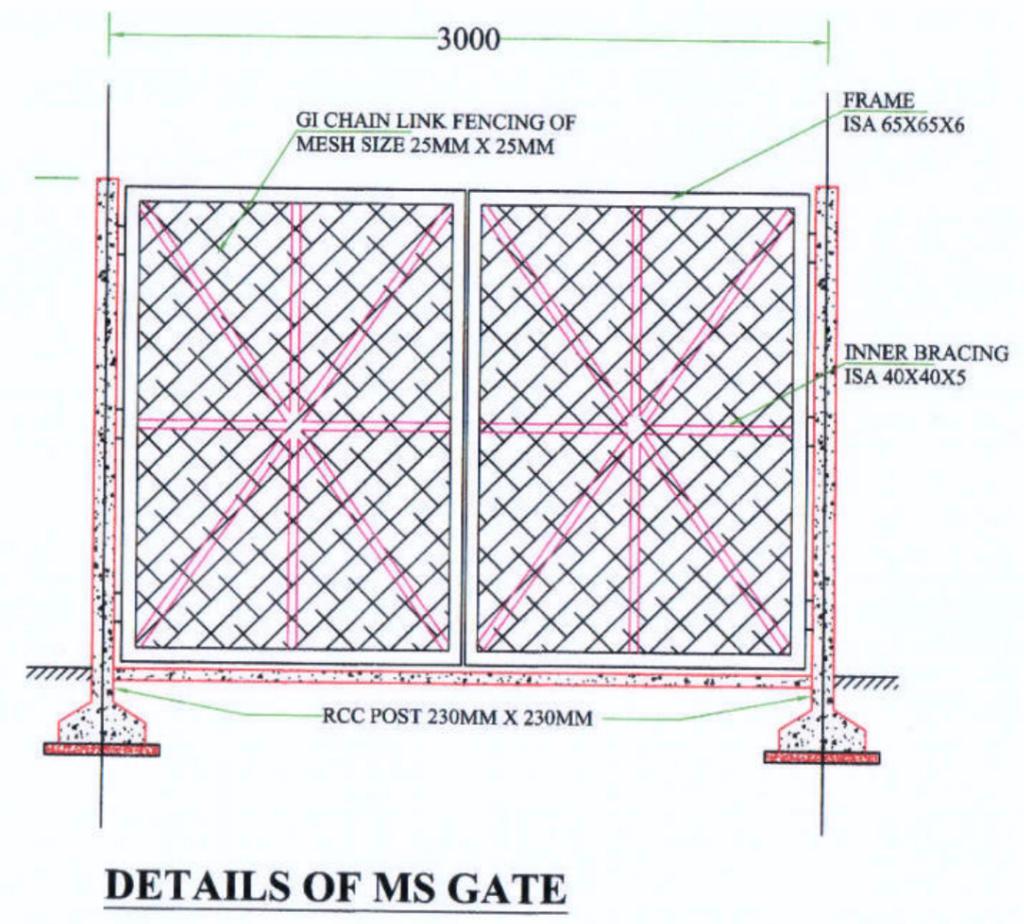
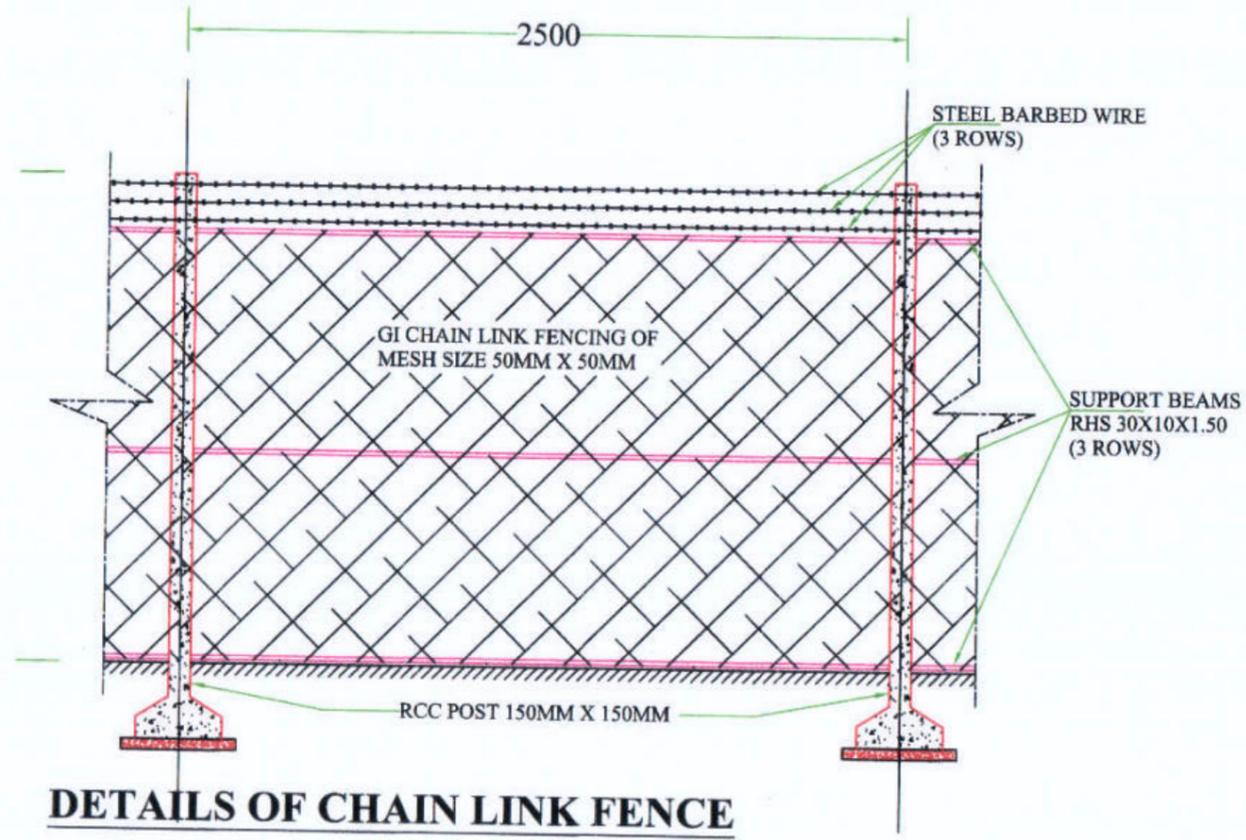


<p><b>Prepared by</b>  <b>BASIC CONSULTANT</b>                  (ENGINEERING CONSULTANT)                  Corprt office Address                  SURVEY, Ajeeta PATH, HOUSE NO-27, GUWAHATI,                  KAMRUP (M), ASSAM, PIN-781025.                  email: basicconsultantgny@gmail.com                  Regd. Office Address                  N. HAIBARGACH, M.D. ROAD,                  NAGAOH, ASSAM, PIN-782002</p>	<p><b>DRAWING :</b>                  DETAILS OF CHAIN LINK FENCE &amp; DETAILS OF MS GATE</p>	<p><b>DRAWING No. :</b>                  ASSAM/SWIFT/GR-07/SD/04(D)</p>	<p>NOT TO SCALE</p>	<p><b>ARIAS Society</b>  <b>GOVERNMENT OF ASSAM</b>  <b>Assam Rural Infrastructure</b>  <b>Agricultural Service Society</b></p>
	<p>PROJECT TITLE:                  Sustainable Wetlands and Integrated Fisheries Transformation (SWIFT) Project</p>	<p>156                  DRAWING CONTENTS: COMMUNITY HALL</p>		

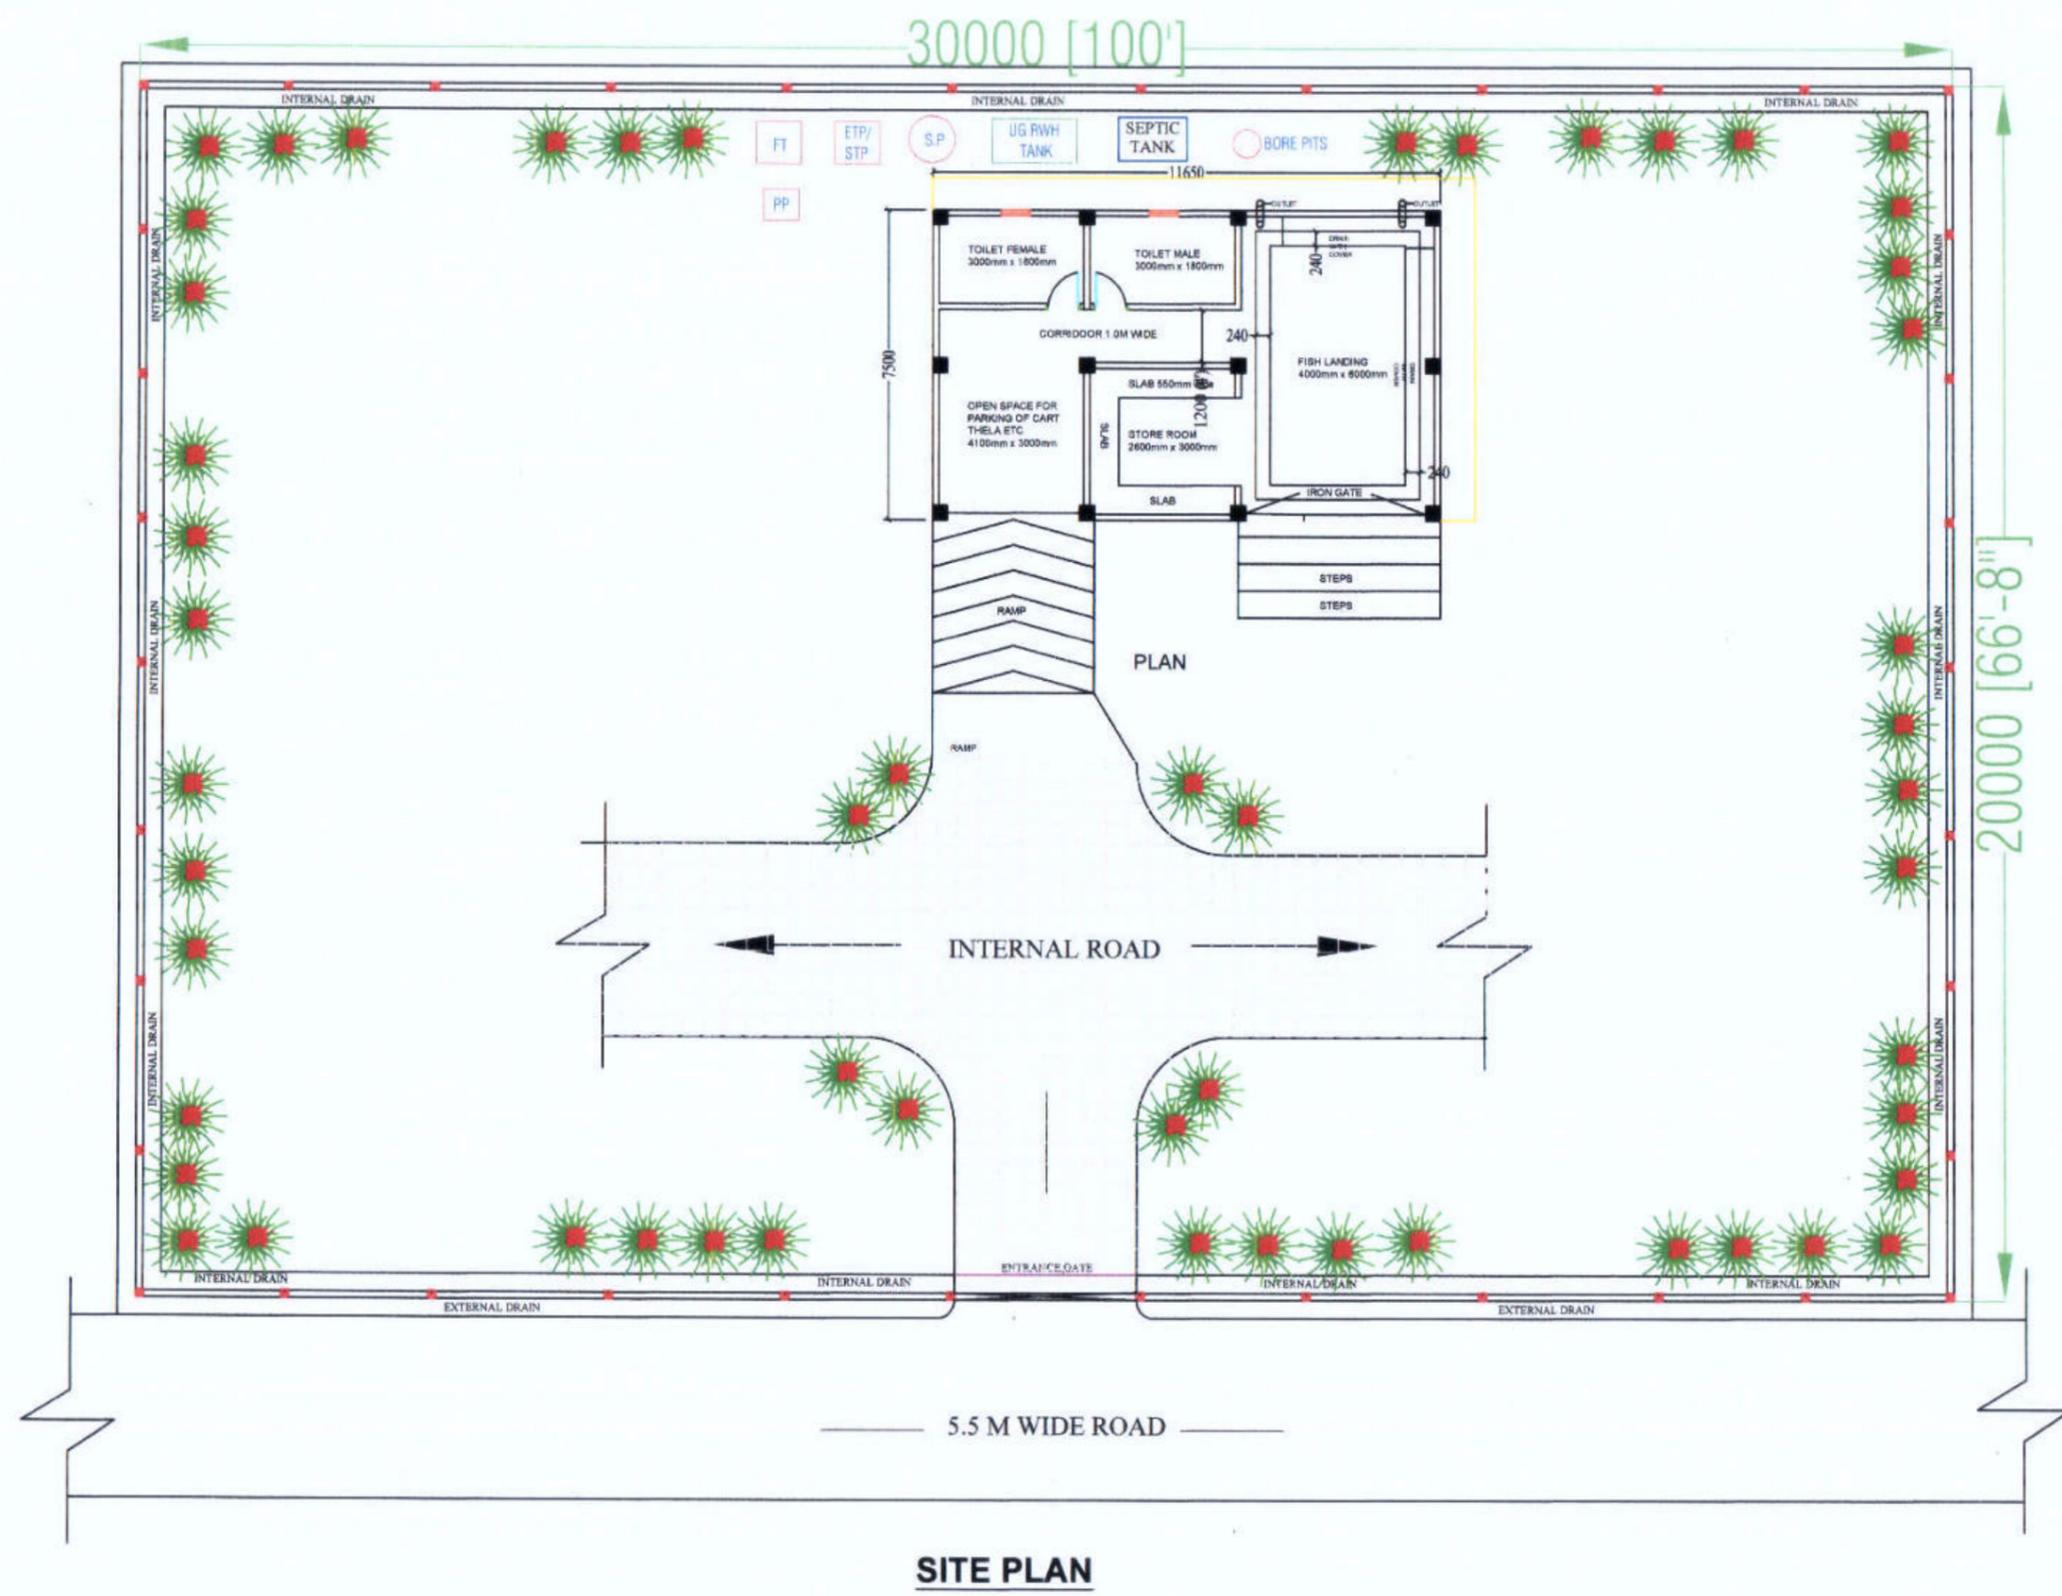

**SITE PLAN**

<p><b>Prepared by</b>  <b>BASIC CONSULTANT</b>          (ENGINEERING CONSULTANT)          Corp't office Address          SURVEY, Ajanta PATH, HOUSE NO-27, GUWAHATI,          KAMRUP (M), ASSAM, PIN-781028.          email--basicconsultantghy@gmail.com          Regd. Office Address          N. HABIBGANJ, S.D. ROAD,          NAGALAND ASSAM, PIN-781002</p>	<p><b>DRAWING :</b>          SITE PLAN</p> <p><b>PROJECT TITLE:</b>          Sustainable Wetlands and Integrated Fisheries Transformation (SWIFT) Project</p>	<p><b>DRAWING No. :</b>          ASSAM/SWIFT/GR-07/SD/05(A)</p> <p><b>DRAWING CONTENTS:</b> 167 FISH LANDING CENTRE</p>	<p>NOT TO SCALE</p>	<p><b>ARIAS Society</b>  <b>GOVERNMENT OF ASSAM</b>  <b>Assam Rural Infrastructure</b>  <b>Agricultural Service Society</b></p>
---	---	---	---------------------	---

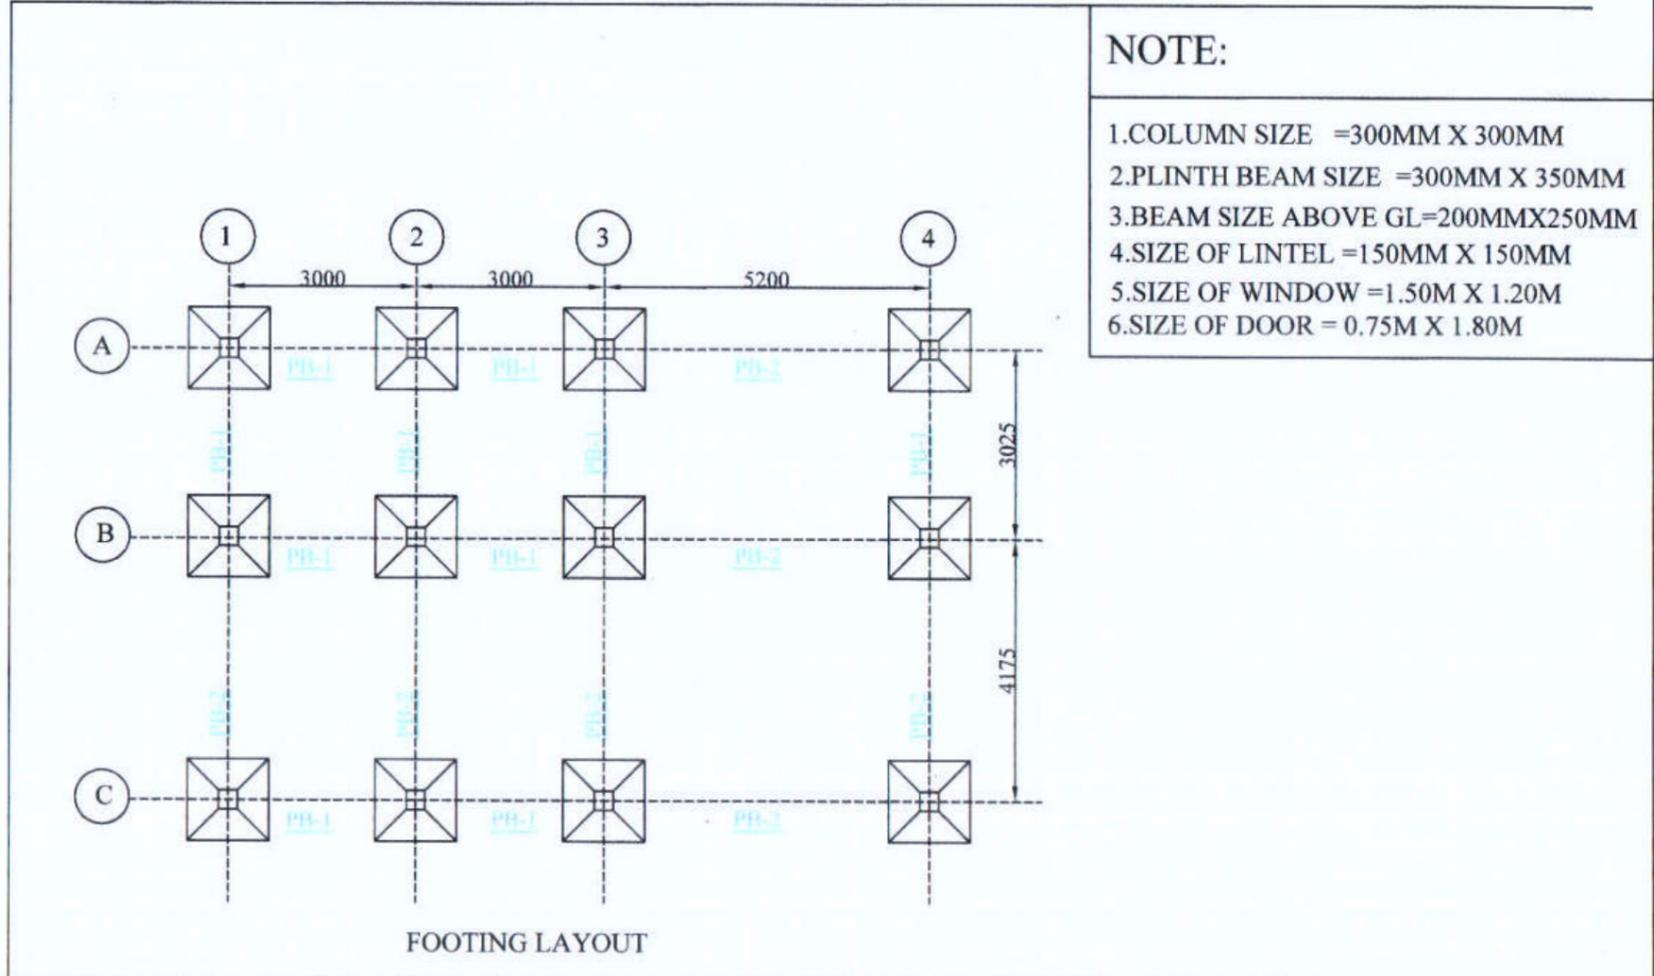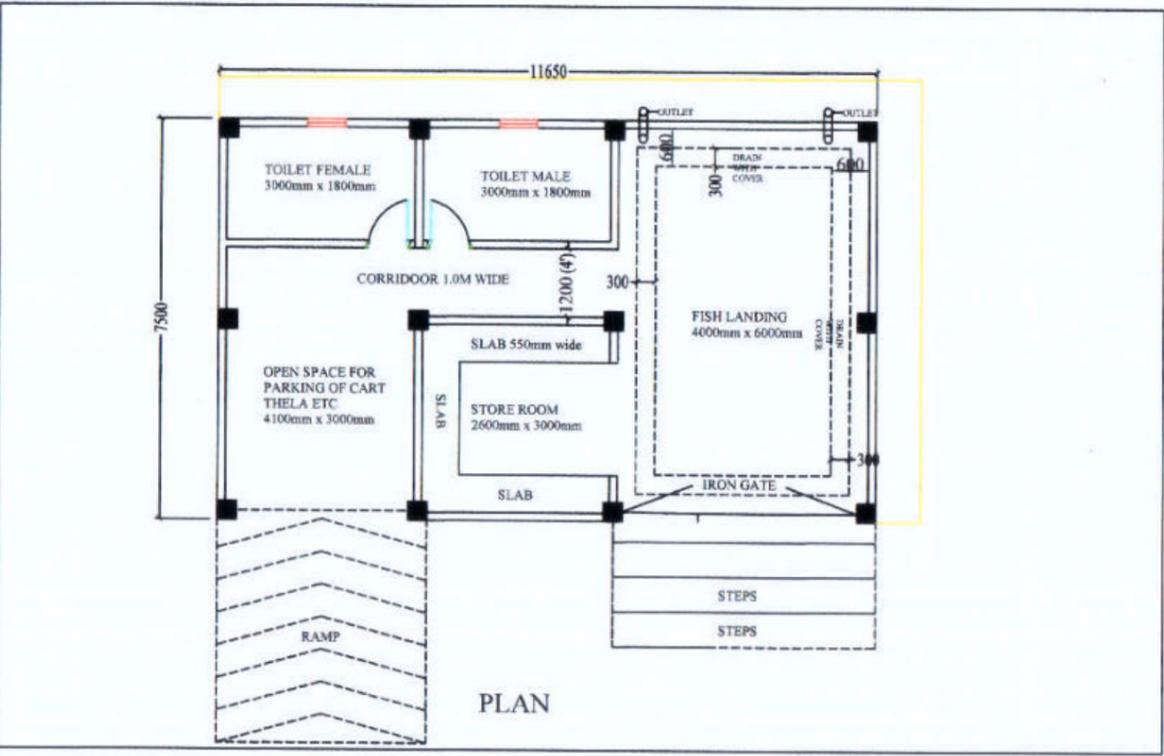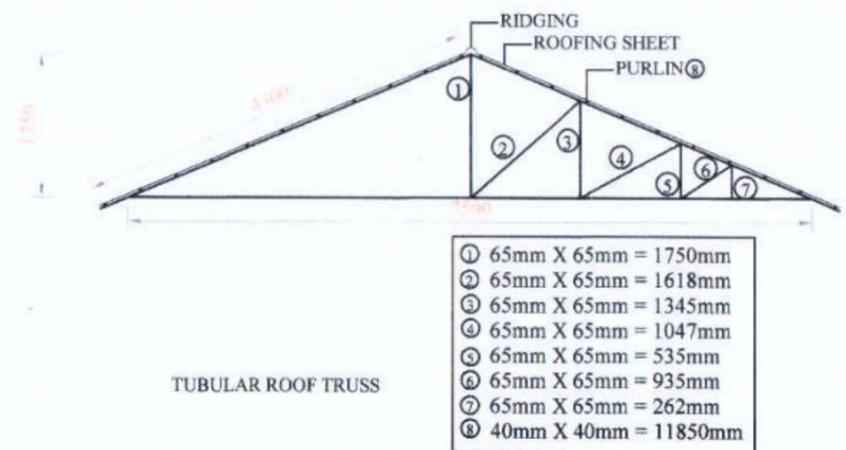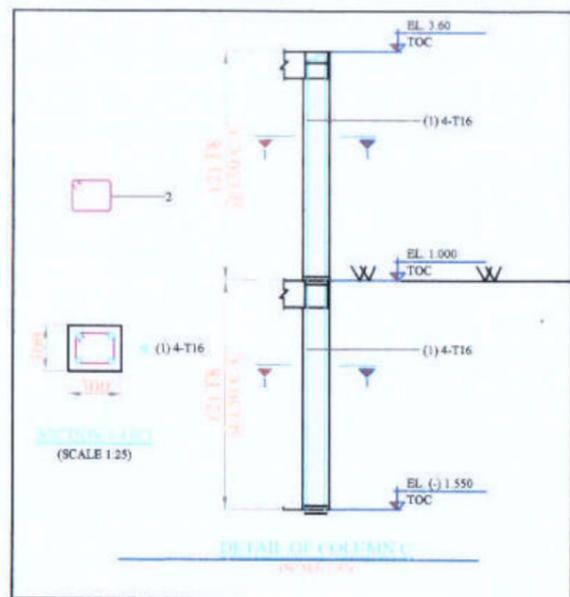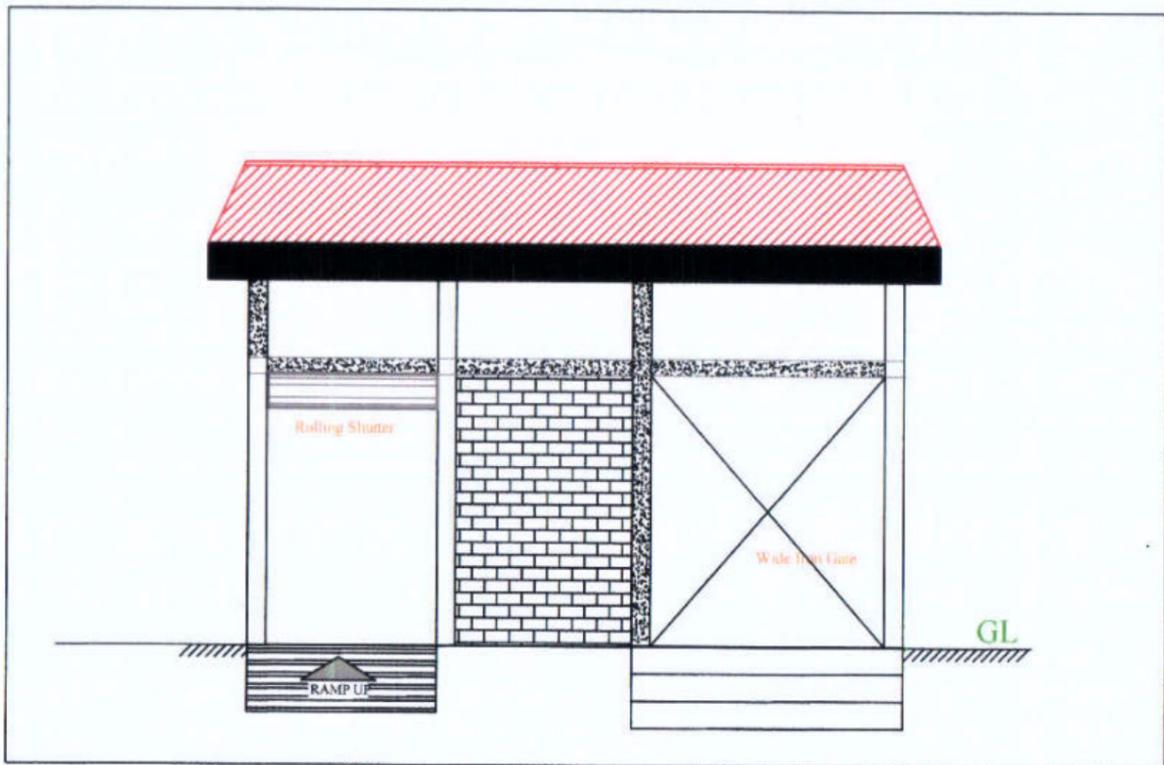

**NOTE:**

1. COLUMN SIZE = 300MM X 300MM
2. PLINTH BEAM SIZE = 300MM X 350MM
3. BEAM SIZE ABOVE GL = 200MM X 250MM
4. SIZE OF LINTEL = 150MM X 150MM
5. SIZE OF WINDOW = 1.50M X 1.20M
6. SIZE OF DOOR = 0.75M X 1.80M





**Prepared by**  
**BASIC CONSULTANT**  
 (ENGINEERING CONSULTANT)  
 Corppt office Address  
 SURVEY, Agents PATH, HOUSE NO-27, GUWAHATI,  
 KAMRUP (M), ASSAM, PIN-781028.  
 email:-basicconsultant19@gmail.com  
 Regd. Office Address  
 N. HAIBARGAON, M.D. ROAD,  
 NAGAON, ASSAM, PIN-782002  
 email:-basicconsultant19@gmail.com

**DRAWING :**  
 PLAN, ELEVATION & CS OF FISH  
 LANDING CENTRE

**DRAWING No. :**  
 ASSAM/SWIFT/GR-07/SD/05(B)

NOT TO SCALE

**ARIAS Society**  
**GOVERNMENT OF ASSAM**  
**Assam Rural Infrastructure**  
**Agricultural Service Society**

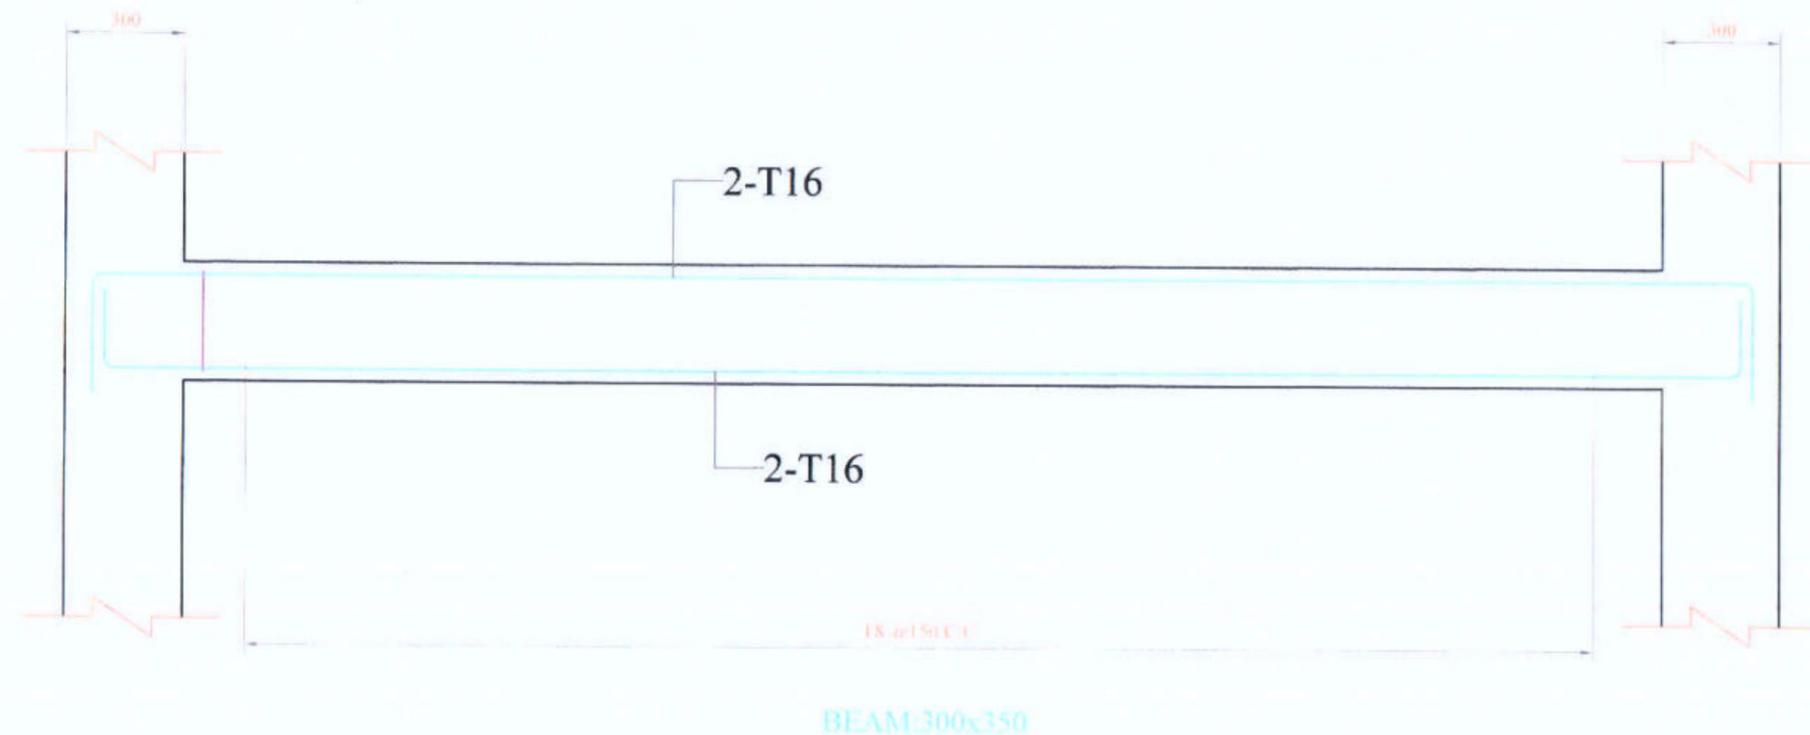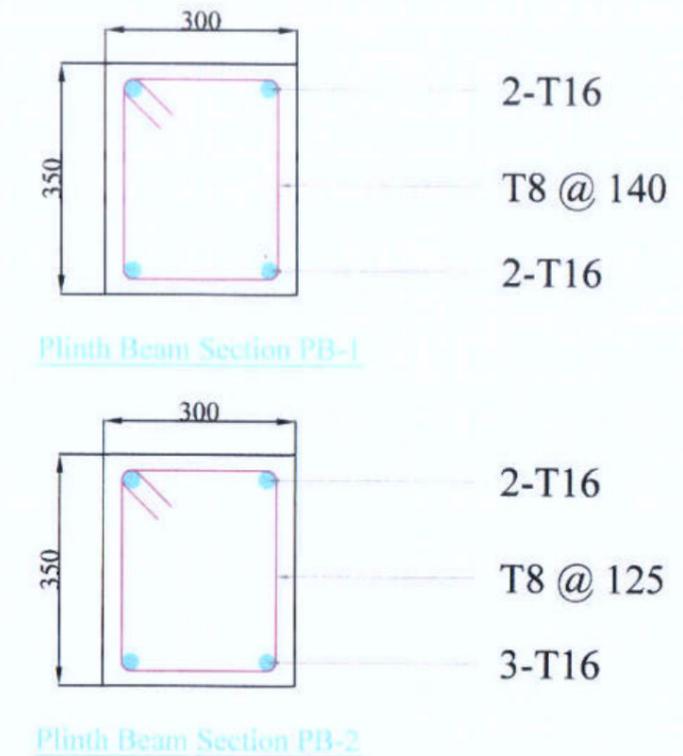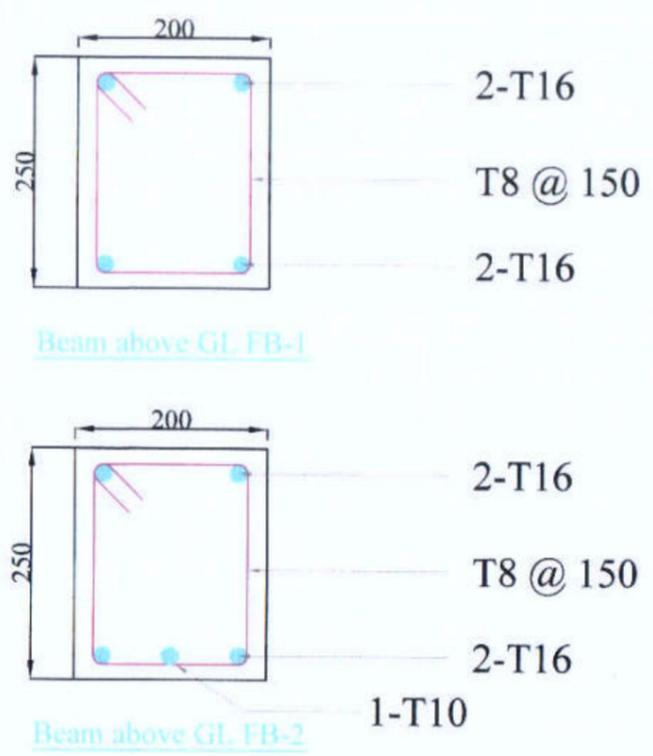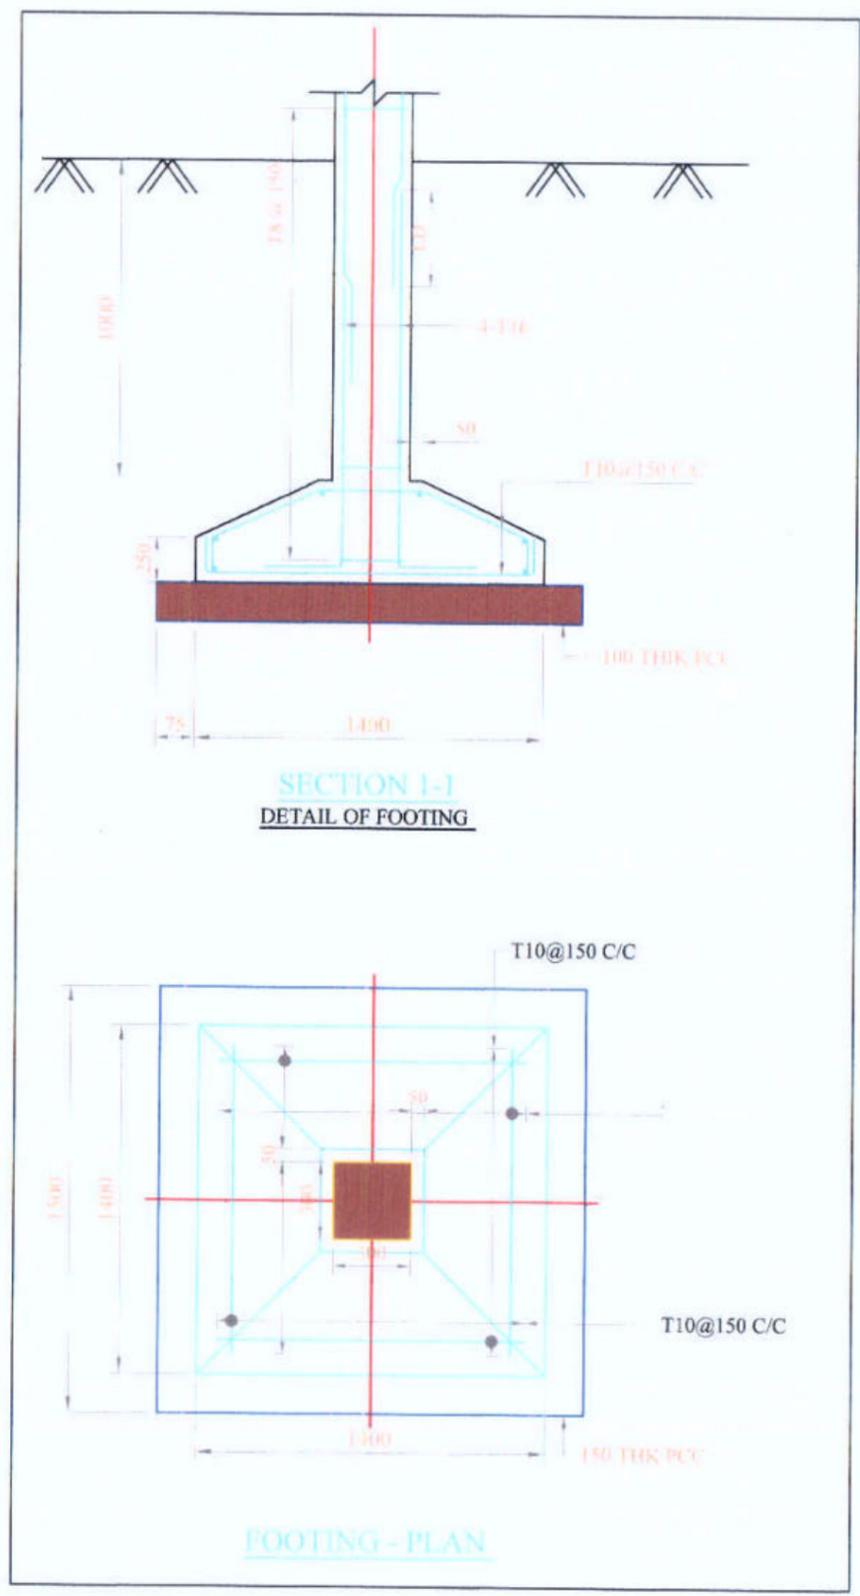

(SCALE: H = 1:50 / V = 1:50)


**Prepared by**  
**BASIC CONSULTANT**  
 (ENGINEERING CONSULTANT)  
 Corp. office Address  
 SURVEY, Ajanta PATH, HOUSE NO-27, GUWAHATI,  
 KAMRUP (M), ASSAM, PIN-781028.  
 email: basicconsultant99@gmail.com  
 Regd. Office Address  
 N. HAIBARGAON, M.D.ROAD,  
 NAGAON, ASSAM, PIN-782002  
 email: basicconsultant99@gmail.com

**DRAWING :**  
 STRUCTURAL DETAILS OF  
 FISH LANDING UNIT



**DRAWING No. :**  
 ASSAM/SWIFT/GR-07/SD/05(C)

NOT TO SCALE


**ARIAS Society**  
**GOVERNMENT OF ASSAM**  
**Assam Rural Infrastructure**  
**Agricultural Service Society**

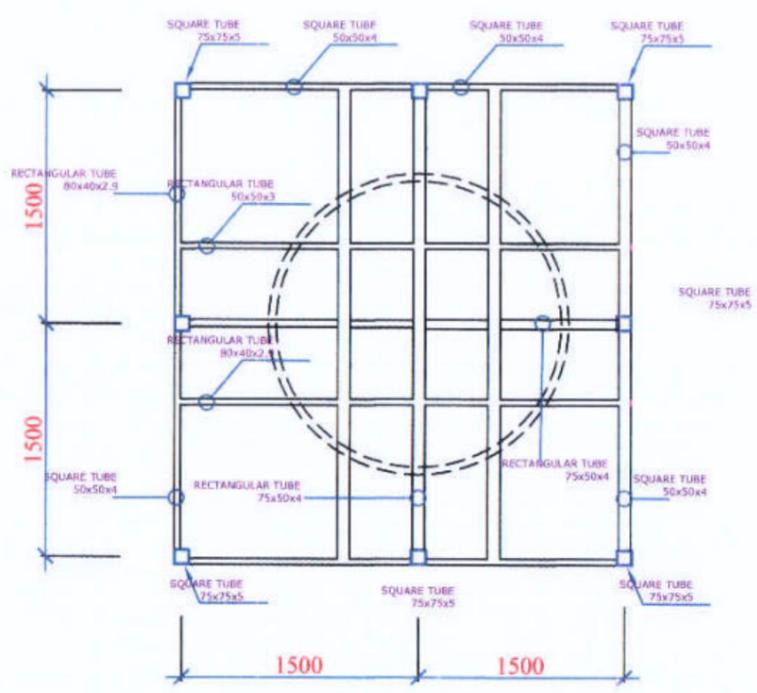

ARRANGEMENT OF TOP PLATFORM

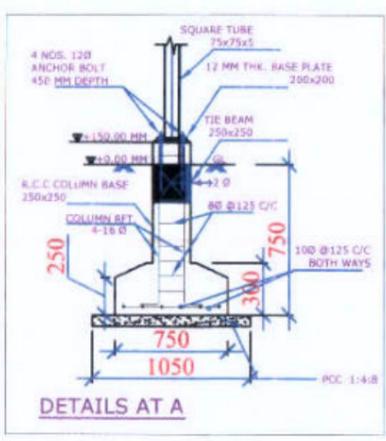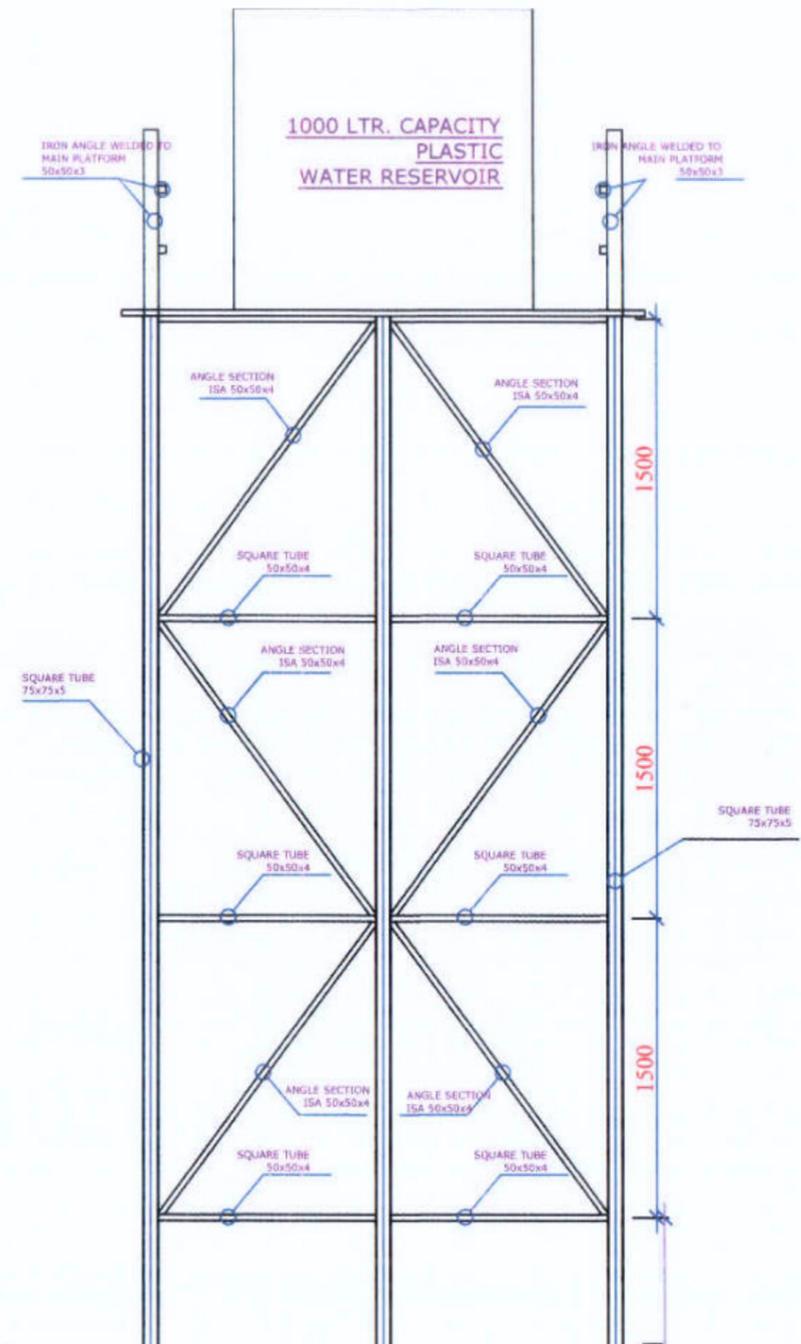

DETAILS AT A

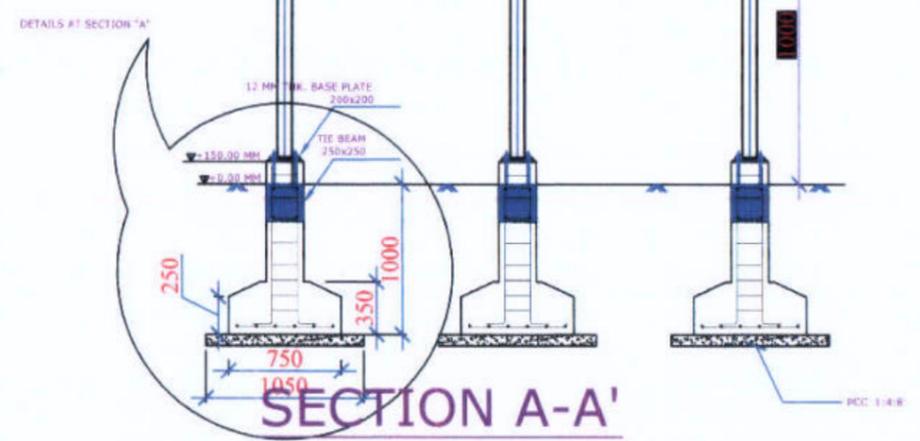

SECTION A-A'

- NOTES :-
1. ALL DIMENSIONS ARE IN mm, UNLESS OTHERWISE MENTIONED.
  2. MINIMUM GRADE OF CONCRETE TO BE USED M20
  3. MINIMUM GRADE OF REINFORCEMENT TO BE USED Fe 500
  4. CLEAR COVER TO OUTER MOST REINFORCEMENT SHALL BE AS UNDER:-  
FOR FOOTING : 50mm.  
FOR TIE BEAM : 40mm

Prepared by  
**BASIC CONSULTANT**  
 (ENGINEERING CONSULTANT)  
 Corp. Office Address  
 SURVEY, Ajeeta PATH, HOUSE NO-27, GUWAHATI,  
 KAMRUP (M), ASSAM, PIN-781028.  
 email:- basicconsultant@yahoo.com


DRAWING :  
**OVER HEAD TANK**

DRAWING NO. :  
 ASSAM/SWIFT/GR-07/SD/06  
 160

NOT TO SCALE

ARIAS Society  
 GOVERNMENT OF ASSAM  
 Assam Rural Infrastructure  
 Agricultural Service Society

# TYPICAL PLAN & SECTION OF REARING TANK

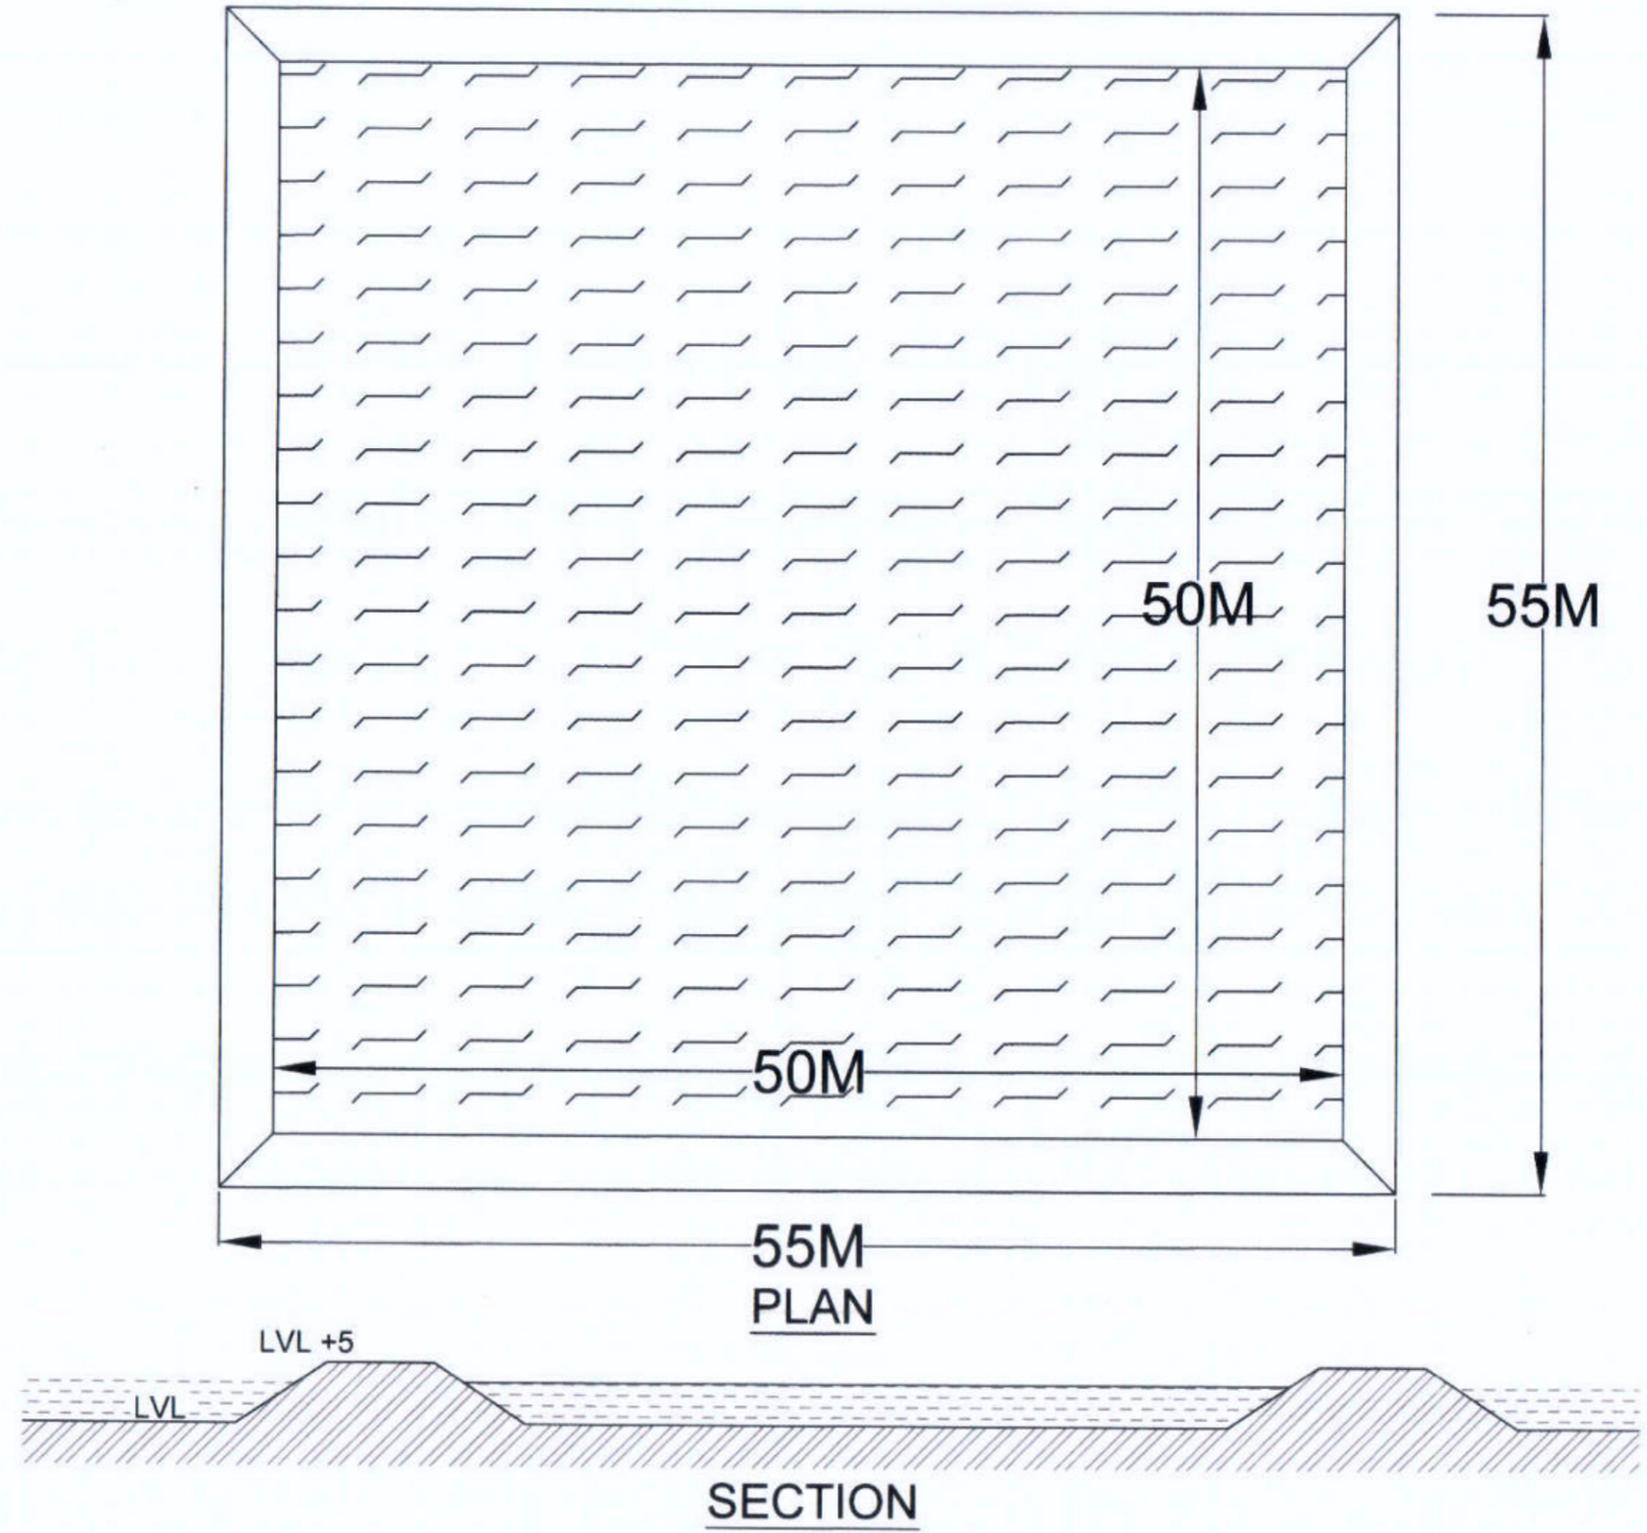

**BASIC CONSULTANT**  
(ENGINEERING CONSULTANT)


Corpt office Address  
SURVEY, Ajanta PATH, HOUSE NO-27, GUWAHATI,  
KAMRUP (M), ASSAM, PIN-781025.  
email: basicconsultantghy@gmail.com  
Regd. Office Address  
N. HABARGAON, W.D. ROAD,  
NAGAON, ASSAM, PIN-782002  
email: basicconsultant99@gmail.com

DRAWING :  
PLAN & TYP. CS OF REARING TANK


DRAWING No. :  
ASSAM/SWIFT/GR-07/SD/07  
161

NOT TO SCALE

**ARIAS Society**  
**GOVERNMENT OF ASSAM**  
**Assam Rural Infrastructure**  
**Agricultural Service Society**

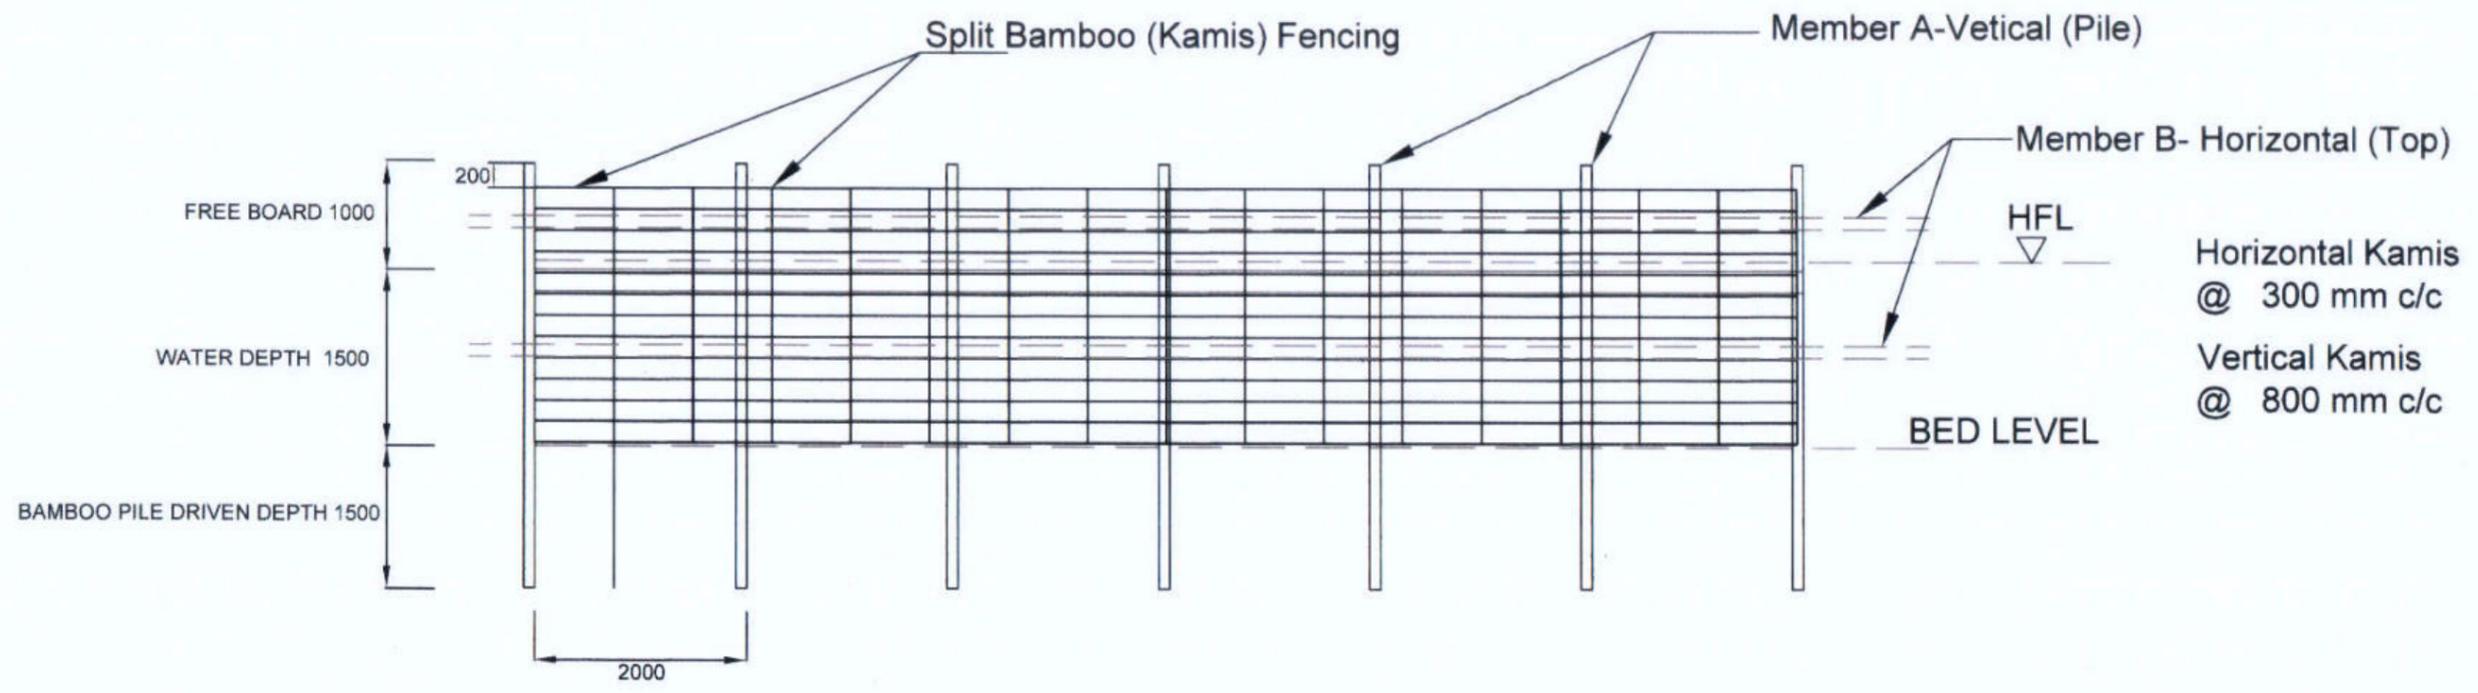

PEN CULTURE STRUCTURE AT BEEL / WETLAND FISHERIES. (FRONT - ELEVATION)

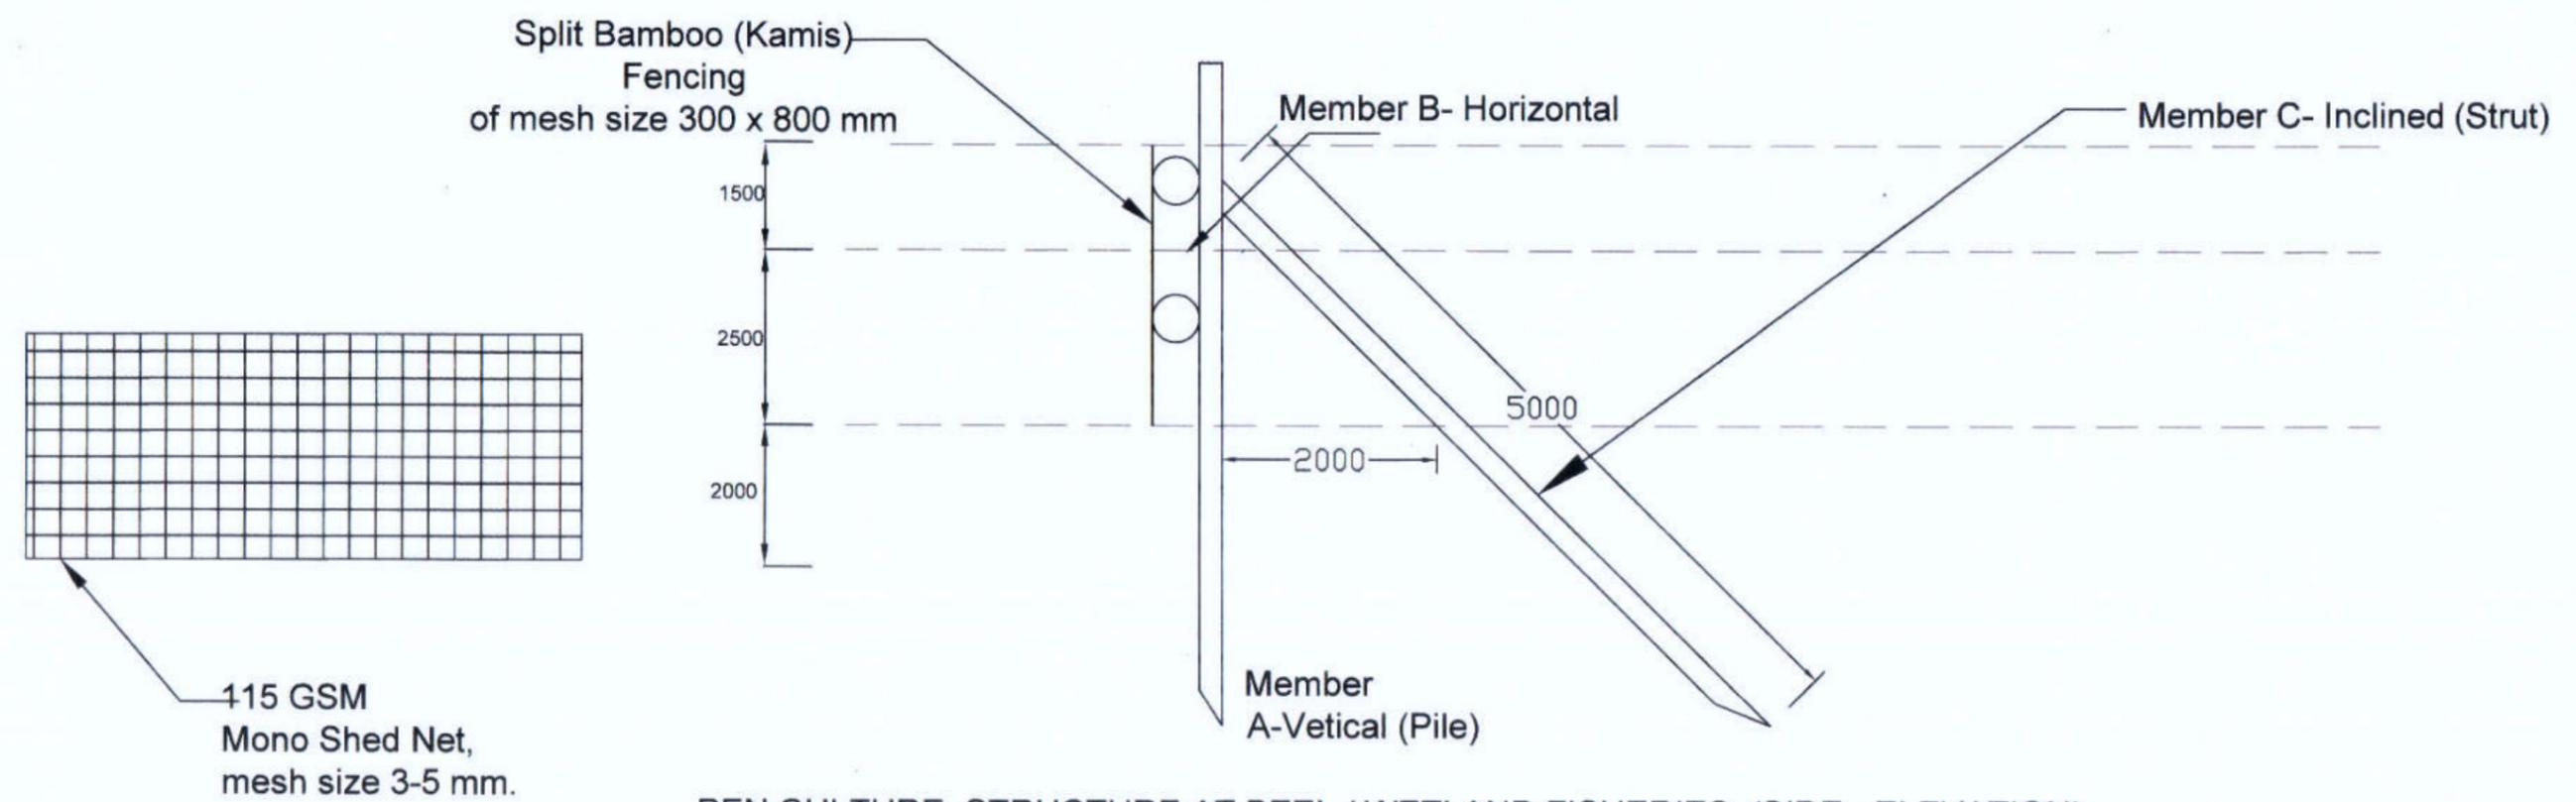

PEN CULTURE STRUCTURE AT BEEL / WETLAND FISHERIES. (SIDE - ELEVATION)


**BASIC CONSULTANT**  
(ENGINEERING CONSULTANT)  
Corprt office Address  
SURVEY, Ajaits PATH, HOUSE NO-27, GUWAHATI,  
KAMRUP (M), ASSAM, PIN-781028.  
email:-basicconsultantghy@gmail.com  
Regd. Office Address  
N. HAJIBARGAON, M.G.ROAD,  
NAGAON, ASSAM, PIN-782002  
email:-basicconsultant99@gmail.com

**DRAWING :**  
GENERAL ARRANGEMNT OF PEN CULTURE


**DRAWING No. :**  
ASSAM/SWIFT/GR-07/SD/08  
162

NOT TO SCALE

**ARIAS Society**  
**GOVERNMENT OF ASSAM**  
**Assam Rural Infrastructure**  
**Agricultural Service Society**

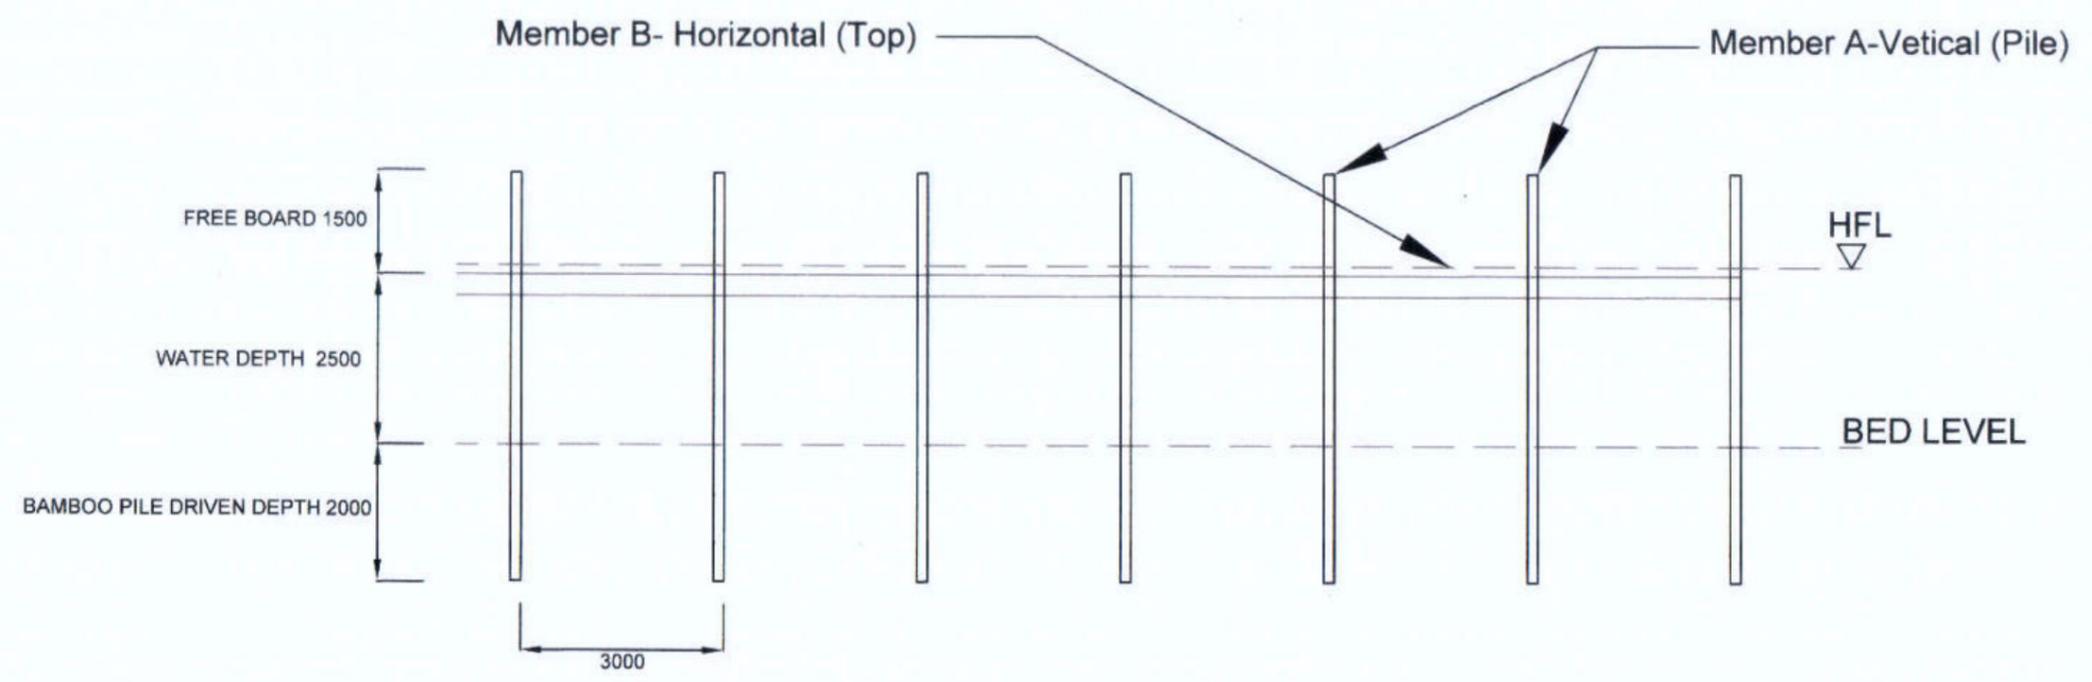

KATAL / CATTLE FISHING STRUCTURE AT BEEL / WETLAND FISHERIES. (FRONT - ELEVATION)

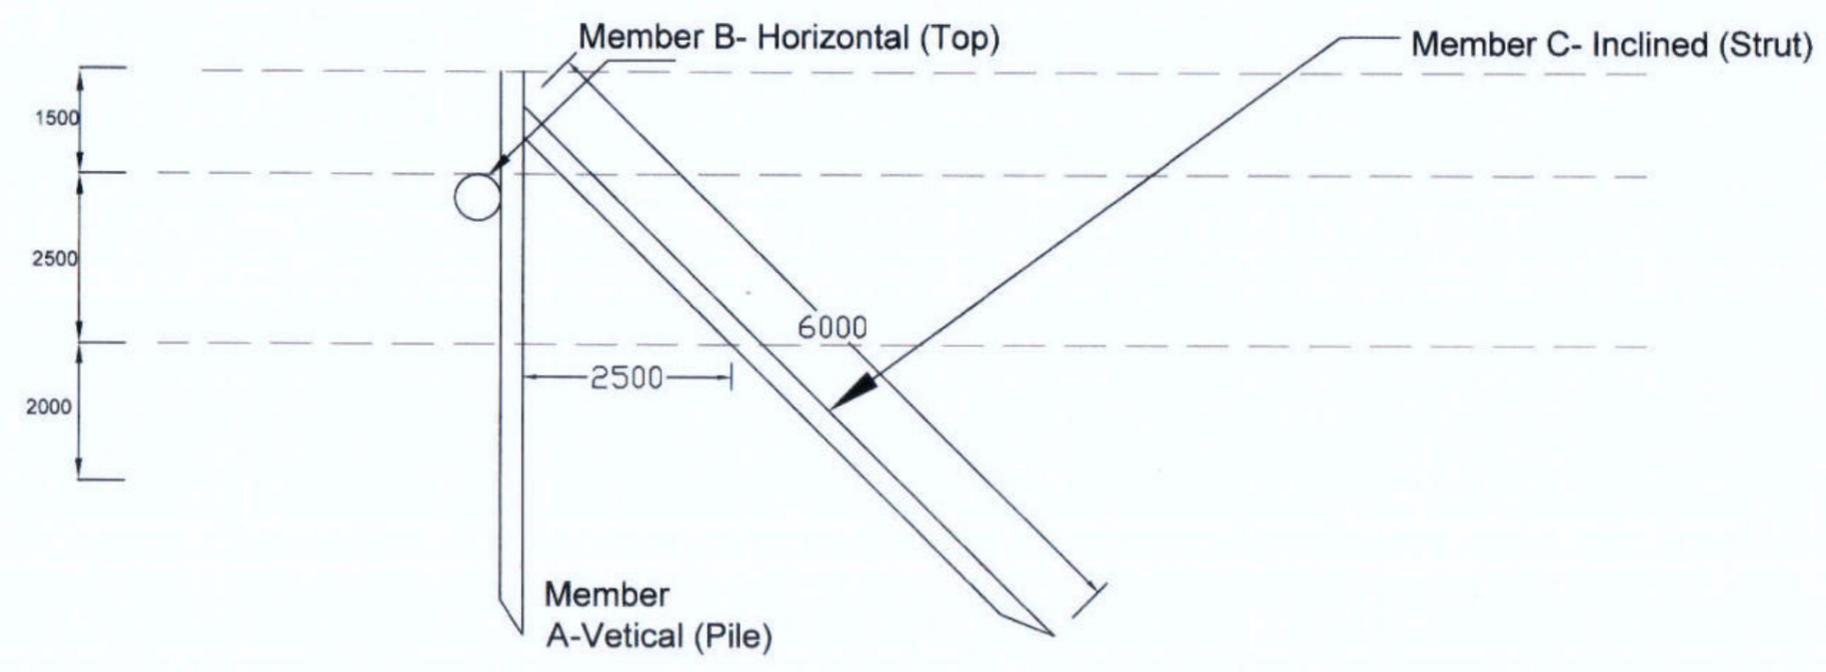

KATAL / JENG STRUCTURE AT BEEL / WETLAND FISHERIES. (SIDE - ELEVATION)





**BASIC CONSULTANT**  
 (ENGINEERING CONSULTANT)  
 Corp. office Address  
 SURVEY, Ajarita PATH, HOUSE NO-27, GUWAHATI,  
 KAMRUP (M), ASSAM, PIN-781023.  
 email: basicconsultantghy@gmail.com  
 Regd. Office Address  
 K. HAMBARGAON, M.D. ROAD,  
 NAGAOH, ASSAM, PIN-782002  
 email: basicconsultant99@gmail.com

**DRAWING :**  
 GENERAL ARRANGEMNT OF KATAL/JENG

**DRAWING No. :**  
 ASSAM/SWIFT/GR-07/SD/09  
 163

NOT TO SCALE

**ARIAS Society**  
**GOVERNMENT OF ASSAM**  
**Assam Rural Infrastructure**  
**Agricultural Service Society**

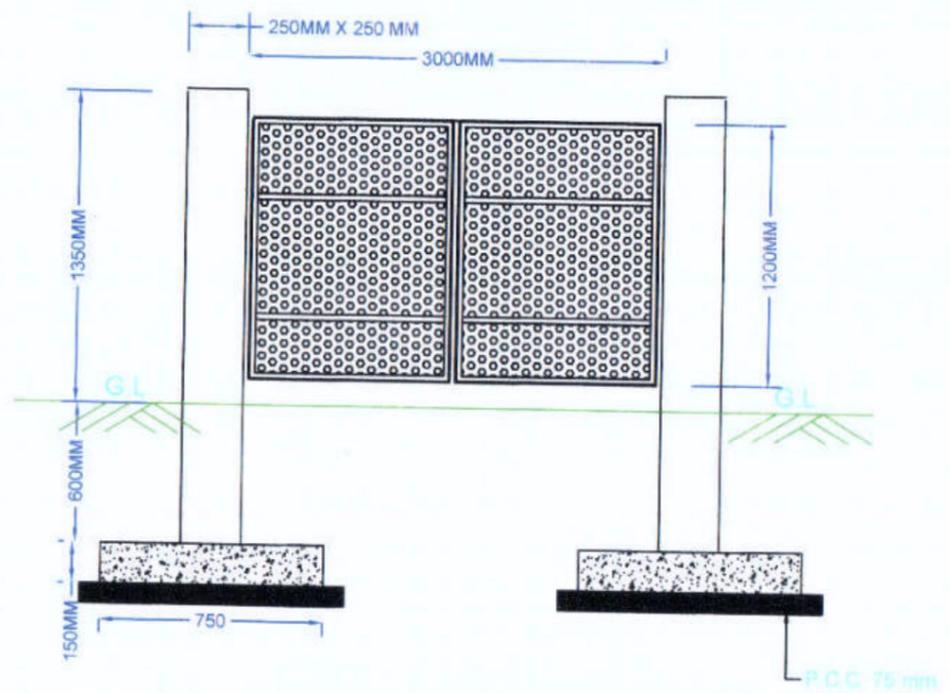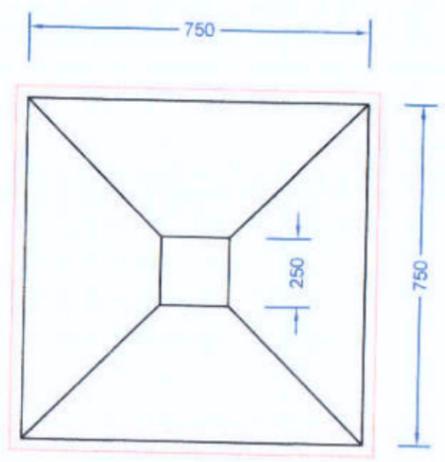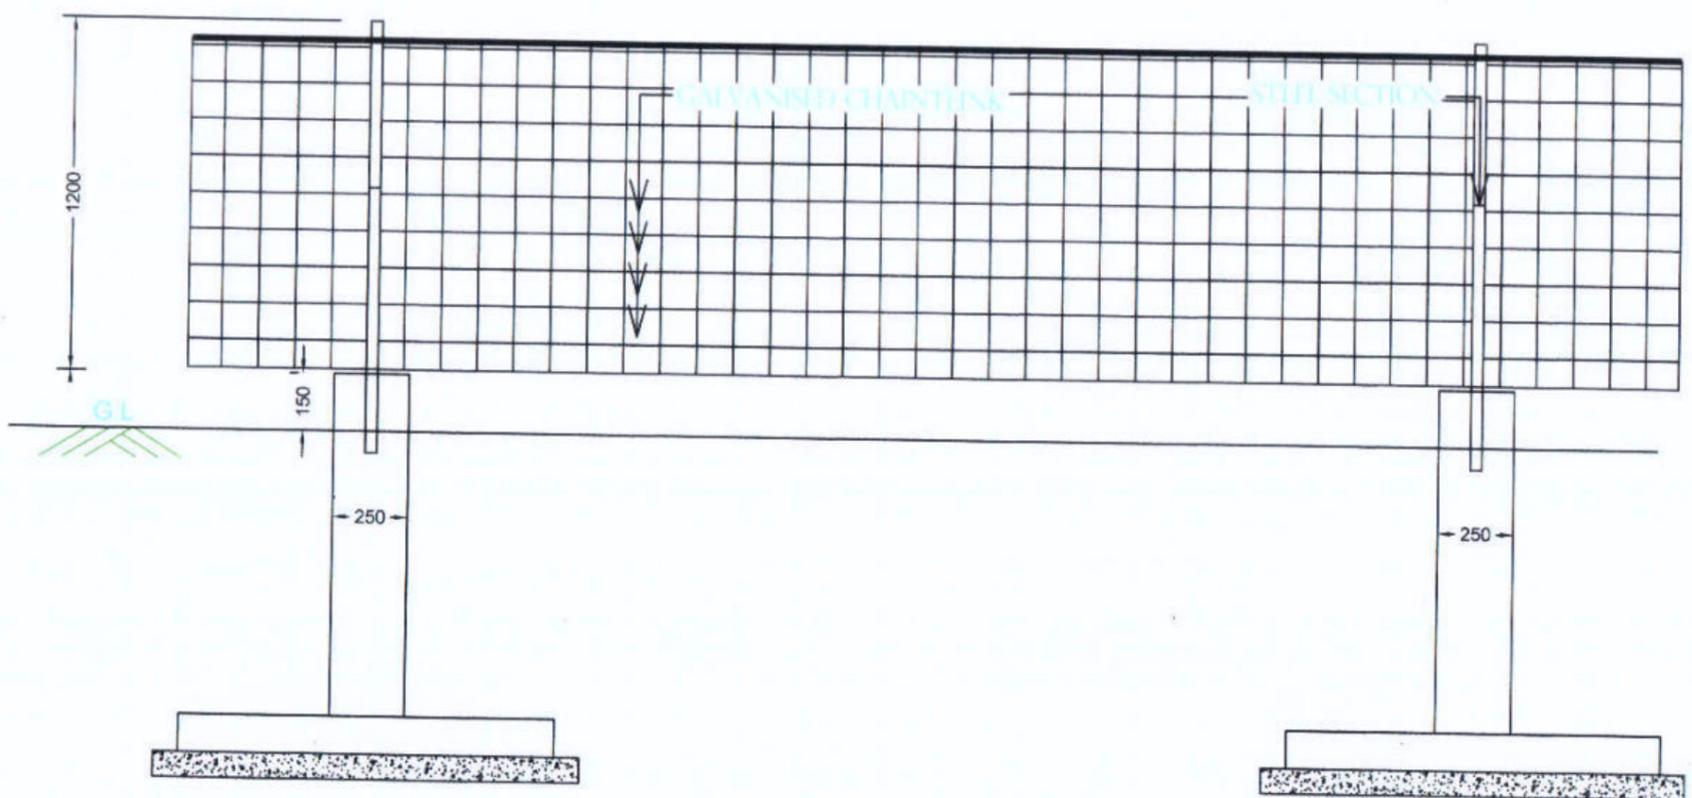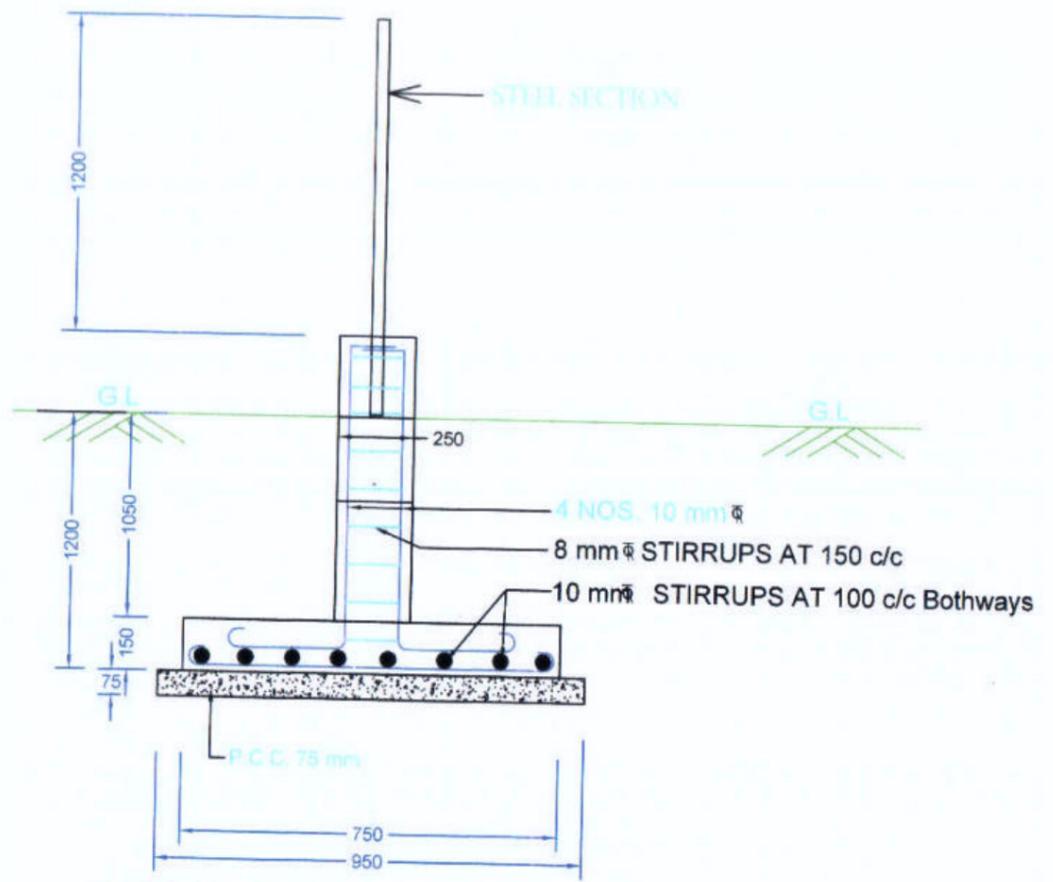

**BASIC CONSULTANT**  
(ENGINEERING CONSULTANT)

**Corprt office Address**  
SURVEY, Ajanis PATH, HOUSE NO-27, GUWAHATI,  
KAMRUP (M), ASSAM, PIN-781028,  
email:-basicoconsultantghy@gmail.com

**Regd. Office Address**  
N. HABIBGANJ, W.D. ROAD,  
NAGAOH, ASSAM, PIN-782002  
email:-basicoconsultantghy@gmail.com

**DRAWING :**



PLAN & CS OF FENCING WITH IRON GATE

**DRAWING No. :**

ASSAM/SWIFT/GR-164SD/10

NOT TO SCALE

**ARIAS Society**  
**GOVERNMENT OF ASSAM**  
**Assam Rural Infrastructure**  
**Agricultural Service Society**

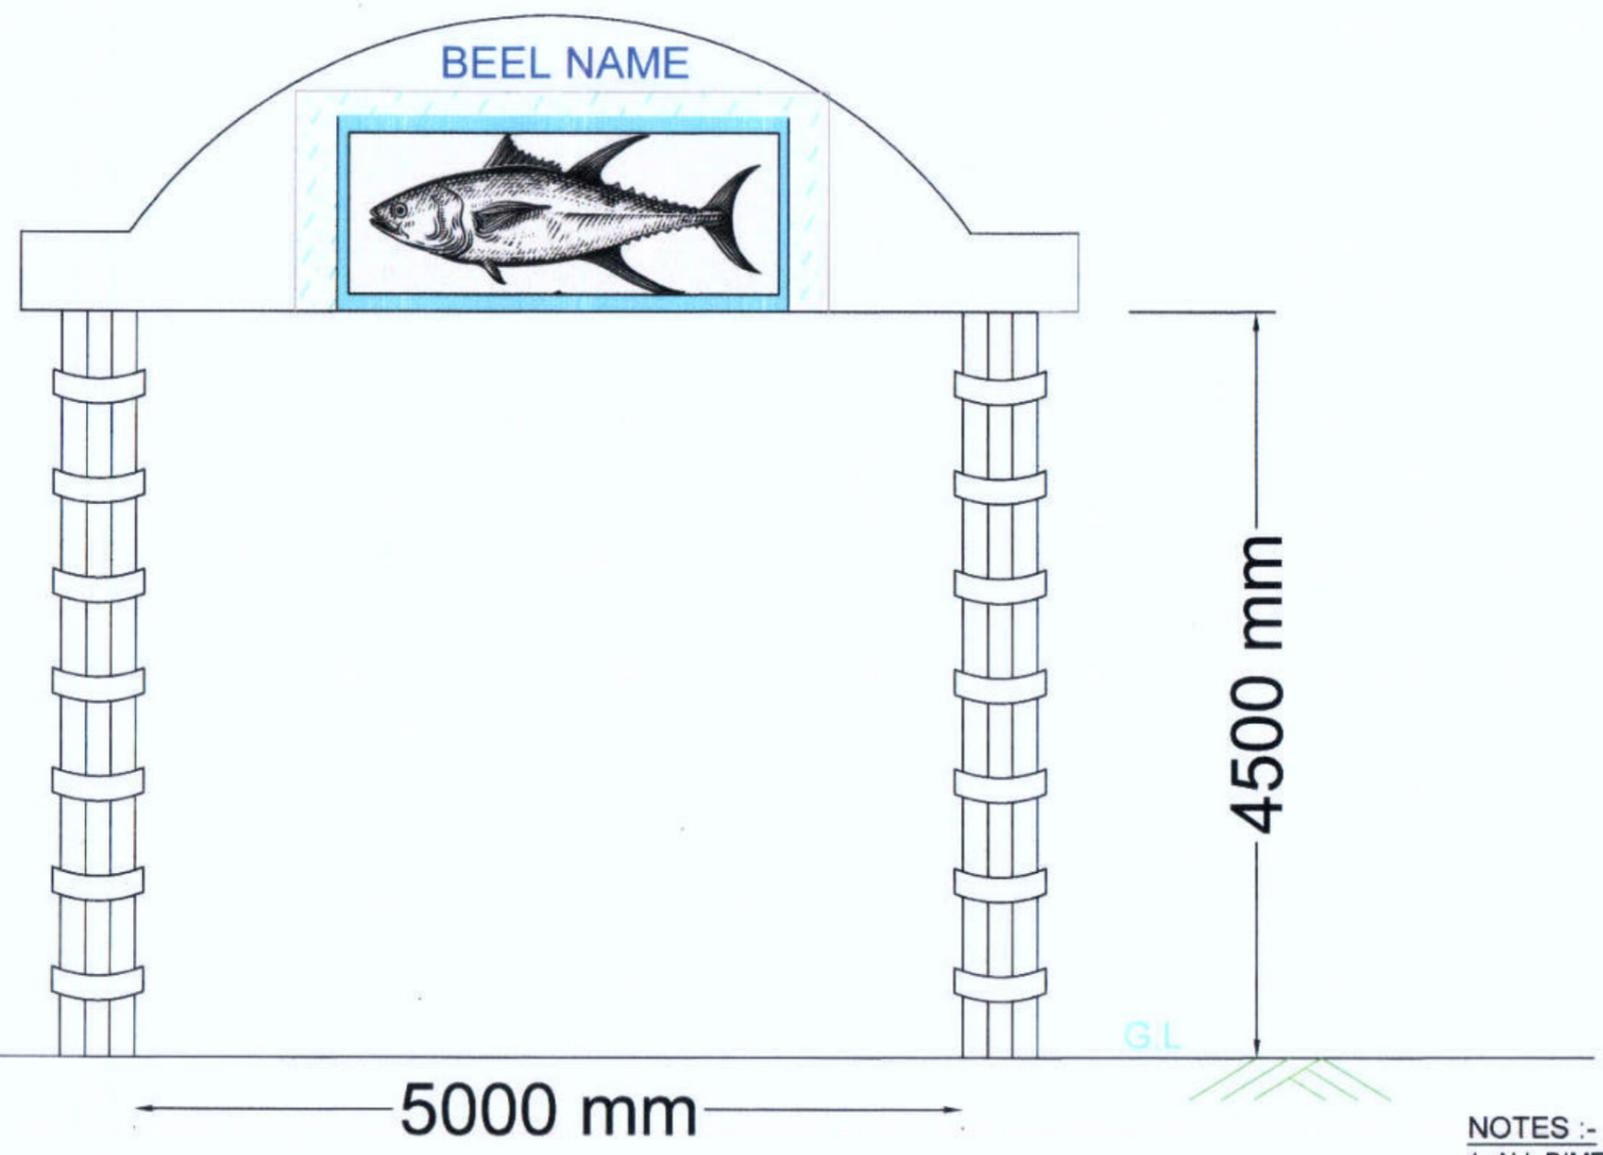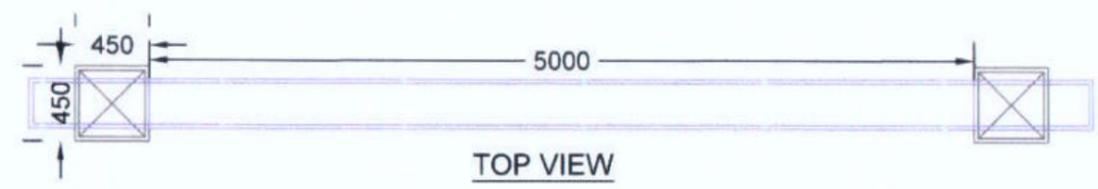

- NOTES :-**
1. ALL DIMENSIONS ARE IN MM, UNLESS OTHERWISE MENTIONED.
  2. PAINTING ITEMS ARE USED ON THE TOP WALL & BEAMSECTION
  3. 8MM THICK GRANITE STONE TILE WORK ARE PROVIDED AROUND THE COLUMN .








**Prepared by**  
**BASIC CONSULTANT**  
 (ENGINEERING CONSULTANT)  
 Corprt office Address  
 SURVEY, Ajanta PATH, HOUSE NO-27, GUWAHATI,  
 KAMRUP (N), ASSAM, PIN-781025.  
 email- basicconsultantghy@gmail.com  
 Regd. Office Address  
 N, HAIBARGACH, M.D. ROAD  
 File No. ARIAS/25/2026-SWIFT-ARIAS-Assam Rural Infrastructure and Agricultural Services (ARIAS) (Computer No. 756621)  
 email- basicconsultantghy@gmail.com

**DRAWING :**  
**PLAN & ELEVATION OF**  
**ENTRY GATE**

**DRAWING No. :**  
 ASSAM/SWIFT/GR-07/SD/11(A)

NOT TO SCALE

**ARIAS Society**  
**GOVERNMENT OF ASSAM**  
**Assam Rural Infrastructure**  
**Agricultural Service Society**

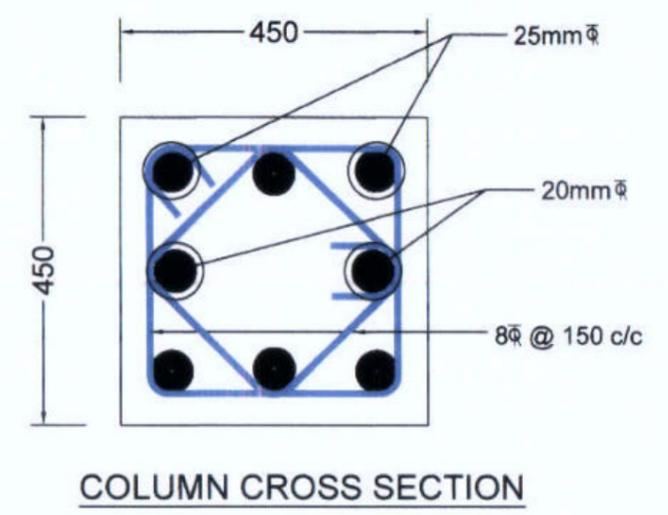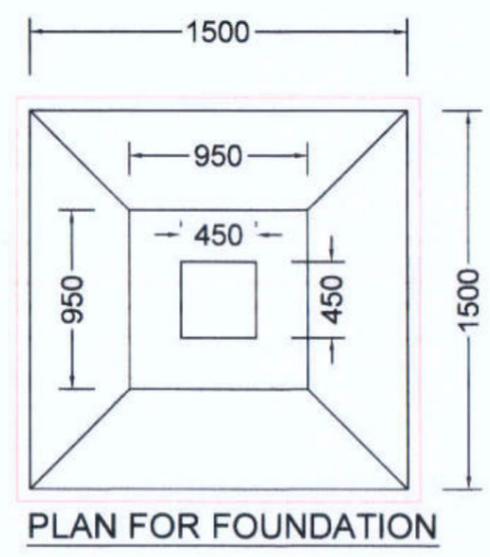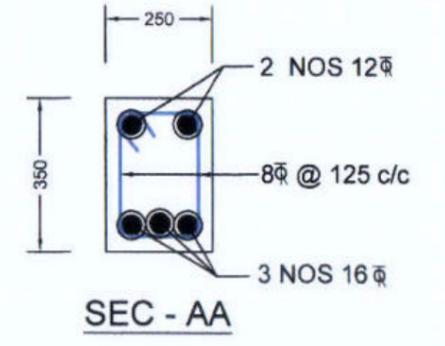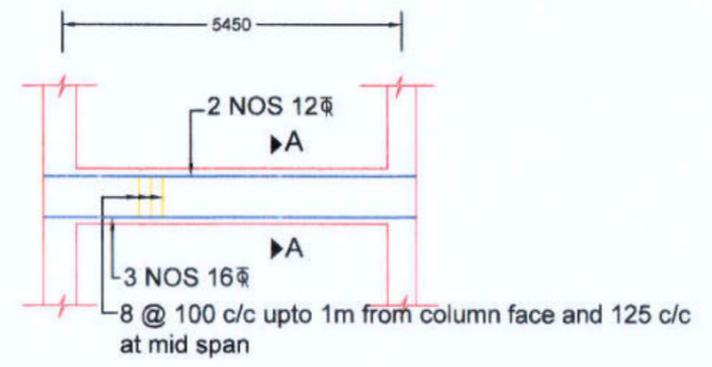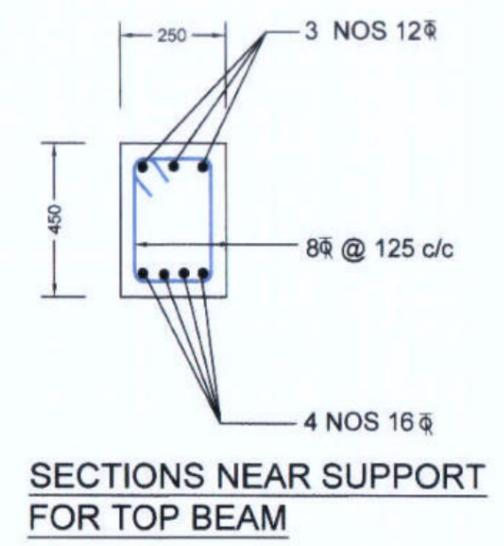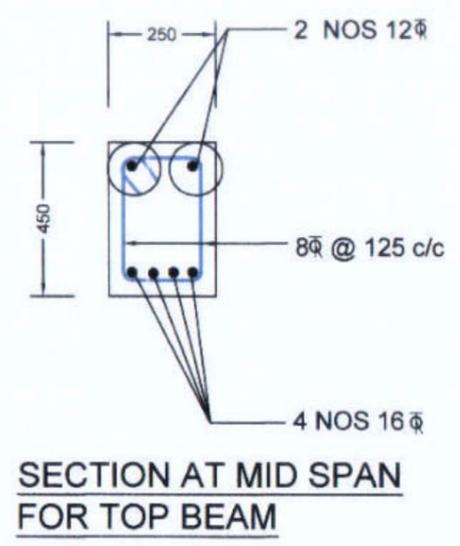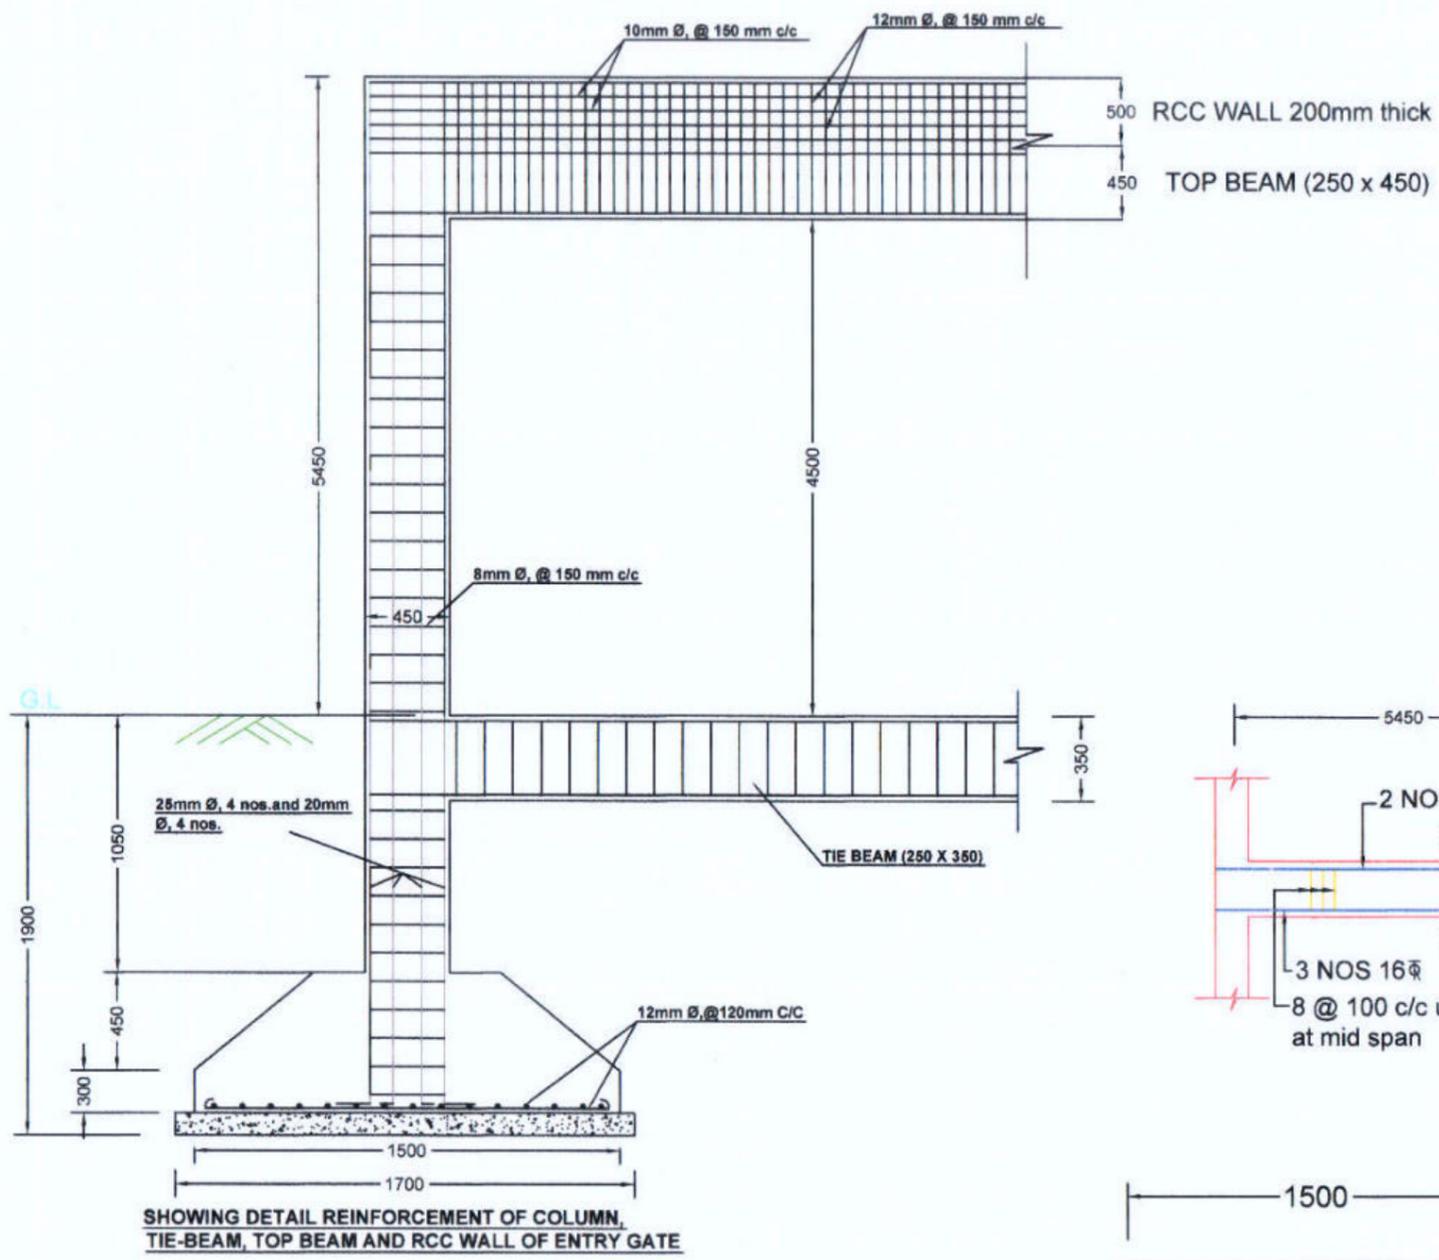

- NOTES :-**
1. ALL DIMENSIONS ARE IN mm, UNLESS OTHERWISE MENTIONED.
  2. MINIMUM GRADE OF CONCRETE TO BE USED M20
  3. MINIMUM GRADE OF REINFORCEMENT TO BE USED Fe 500
  4. CLEAR COVER TO OUTER MOST REINFORCEMENT SHALL BE AS UNDER:-  
FOR COLUMN : 40mm.  
FOR FOOTING : 50mm.  
FOR TIE BEAM : 40mm  
FOR LINTELS : 25mm


**Prepared by**  
**BASIC CONSULTANT**  
(ENGINEERING CONSULTANT)  
Corprt office Address  
SURVEY, Ajarita PATH, HOUSE NO-27, GUWAHATI,  
KANRUP (M), ASSAM, PIN-781028.  
email:-basicconsultantgny@gmail.com  
Regd. Office Address  
N. HANMANTHAN, P.O. SOAN,  
KAMRUP (M), ASSAM, PIN-781028.  
email:-basicconsultantgny@gmail.com


**DRAWING :**  
**STRUCTURAL DETAILS OF ENTRY GATE**

**DRAWING No. :**  
ASSAM/SWIFT/GR-07/SD/11(B)

NOT TO SCALE

**ARIAS Society**  
**GOVERNMENT OF ASSAM**  
**Assam Rural Infrastructure**  
**Agricultural Service Society**

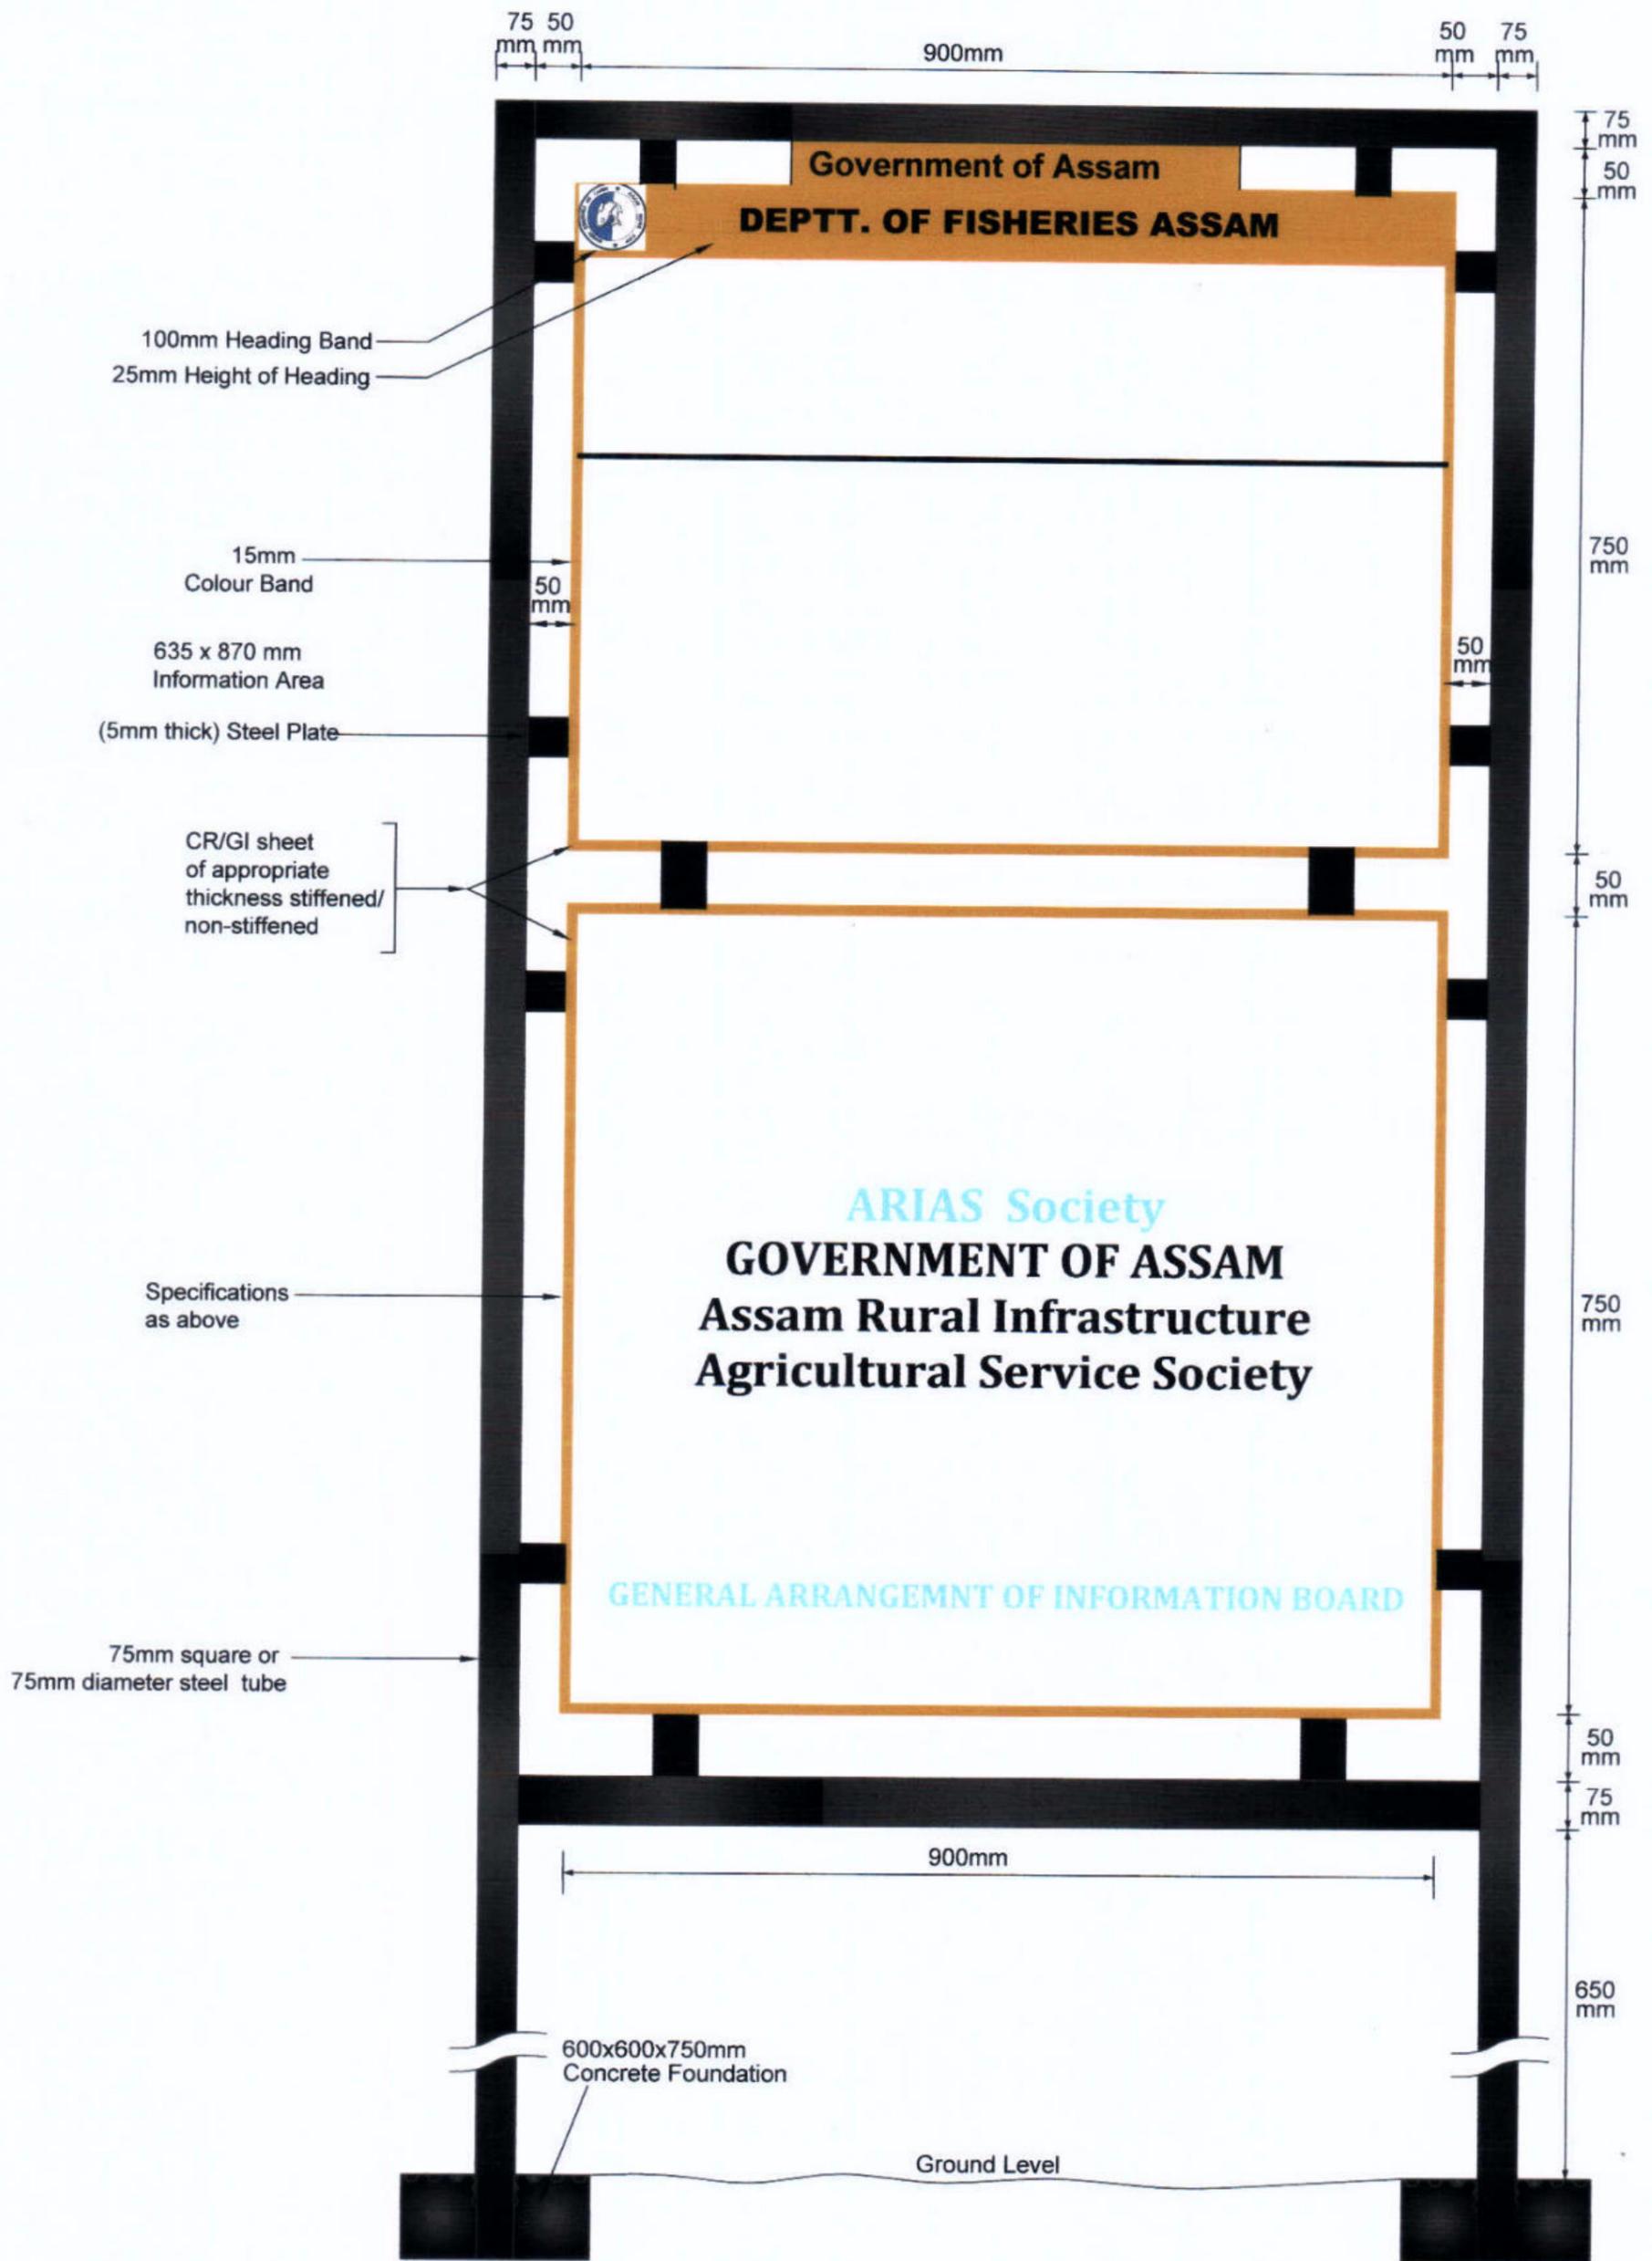

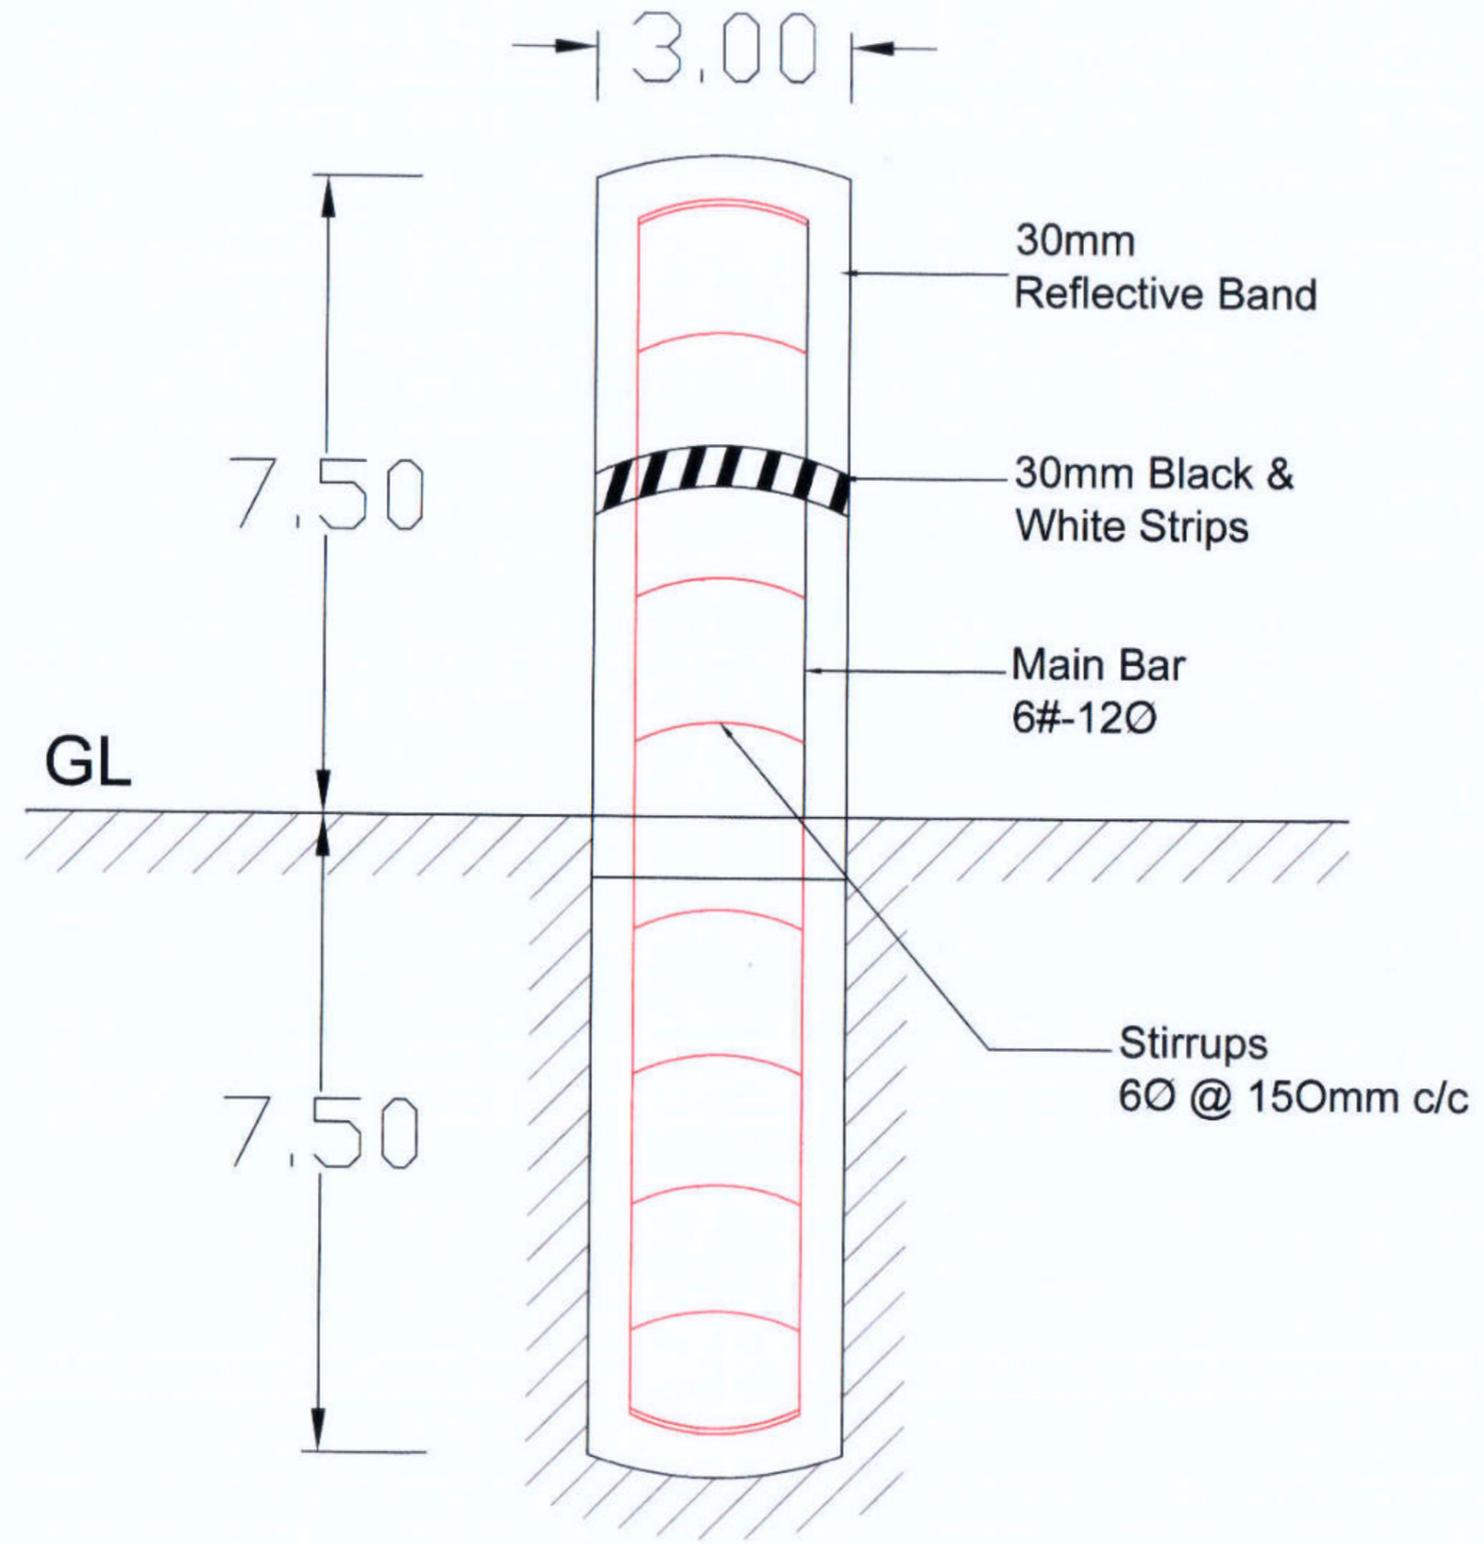

**BASIC CONSULTANT**  
(ENGINEERING CONSULTANT)

Corprt office Address  
SURVEY, Ajanta PATH, HOUSE NO-27, GUWAHATI,  
KAMRUP (M), ASSAM, PIN-781028.  
email: basicconsultantghy@gmail.com

Regd. Office Address  
H. HABARSAON, M.D.ROAD,  
NAGAON, ASSAM, PIN-782002  
email: basicconsultant99@gmail.com

DRAWING :  
GENERAL ARRANGEMNT OF DEMARCATION  
PILLAR

DRAWING No. :  
ASSAM/SWIFT/GR-07/SD/13  
168

NOT TO SCALE

**ARIAS Society**  
**GOVERNMENT OF ASSAM**  
**Assam Rural Infrastructure**  
**Agricultural Service Society**