
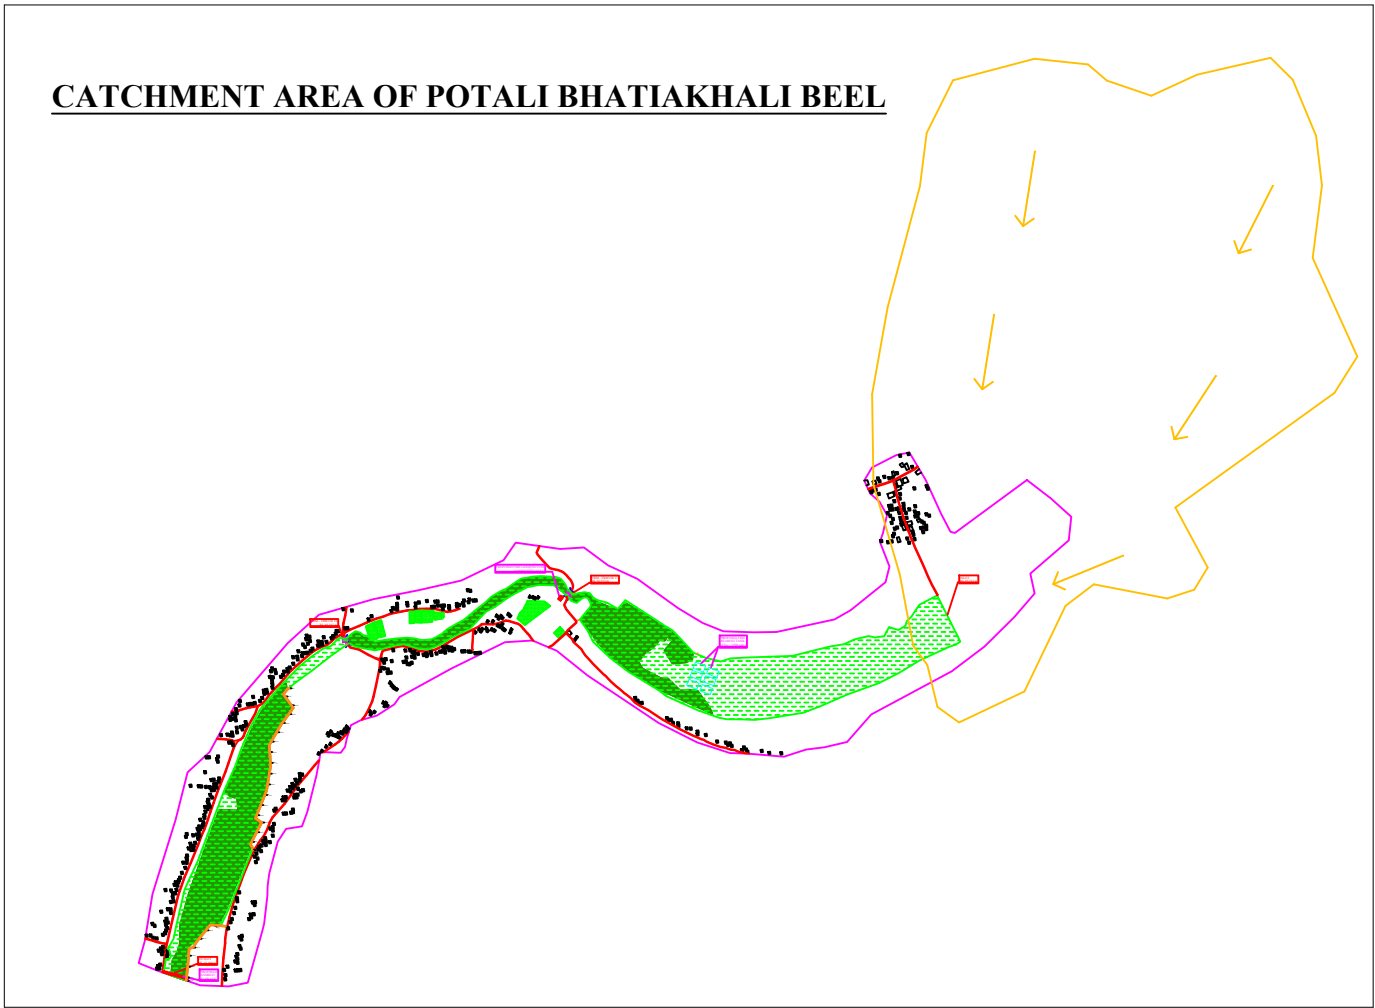
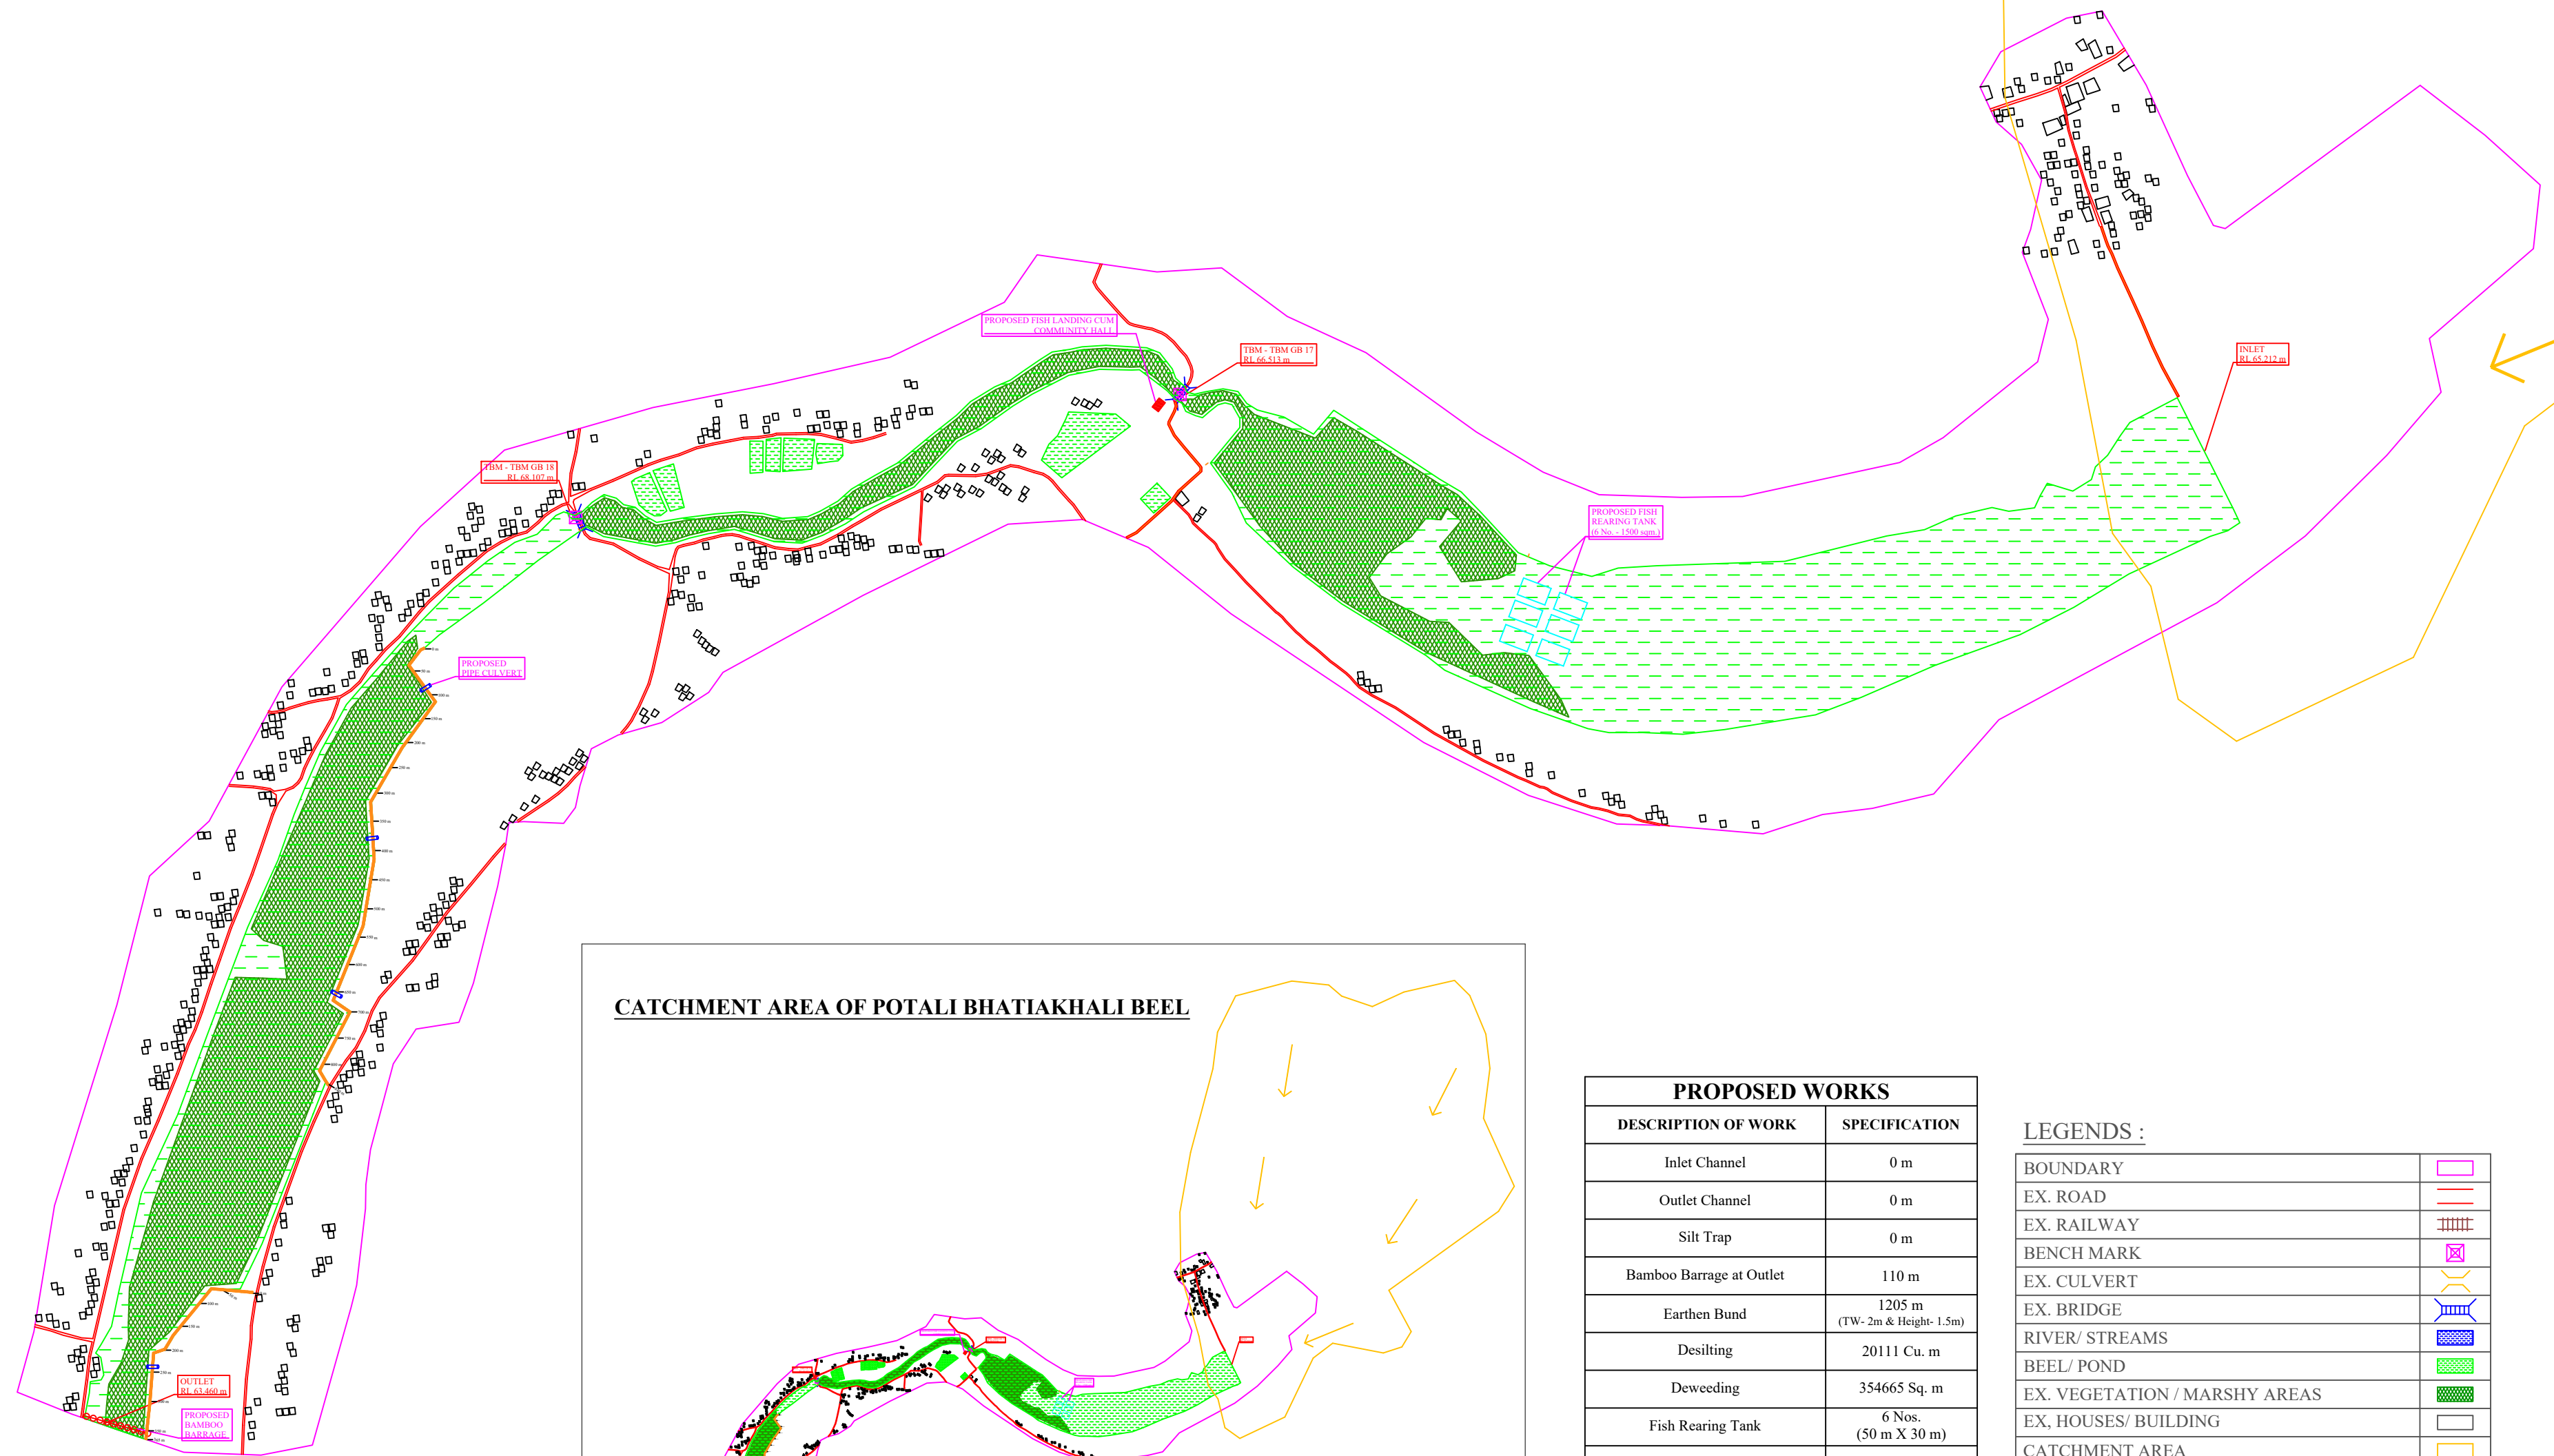


# MASTERPLAN LAYOUT OF POTALI BHATIAKHALI BEEL


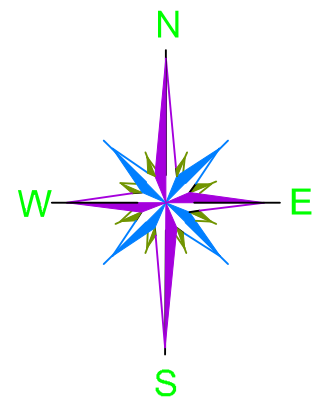


| PROPOSED WORKS                  |                                   |
|---------------------------------|-----------------------------------|
| DESCRIPTION OF WORK             | SPECIFICATION                     |
| Inlet Channel                   | 0 m                               |
| Outlet Channel                  | 0 m                               |
| Silt Trap                       | 0 m                               |
| Bamboo Barrage at Outlet        | 110 m                             |
| Earthen Bund                    | 1205 m<br>(TW- 2m & Height- 1.5m) |
| Desilting                       | 20111 Cu. m                       |
| Deweeding                       | 354665 Sq. m                      |
| Fish Rearing Tank               | 6 Nos.<br>(50 m X 30 m)           |
| Fish Landing Cum Community Hall | 1 Nos                             |
| Pen Culture                     | 6 Nos                             |
| Vermicompost Pit                | -                                 |
| Approach Road                   | 320 m + 310 m                     |
| Demarcation Pillar              | 214 Nos                           |

## LEGENDS :

|                                       |  |
|---------------------------------------|--|
| BOUNDARY                              |  |
| EX. ROAD                              |  |
| EX. RAILWAY                           |  |
| BENCH MARK                            |  |
| EX. CULVERT                           |  |
| EX. BRIDGE                            |  |
| RIVER/ STREAMS                        |  |
| BEEL/ POND                            |  |
| EX. VEGETATION / MARSHY AREAS         |  |
| EX. HOUSES/ BUILDING                  |  |
| CATCHMENT AREA                        |  |
| PROP. BUND                            |  |
| PROP. SILT TRAP AT INLET              |  |
| PROP. BAMBOO BARRAGE AT OUTLET        |  |
| PROP. APPROACH ROAD                   |  |
| PROP. FISH REARING TANK               |  |
| PROP. FISH LANDING CUM COMMUNITY HALL |  |
| PROP. PIPE CULVERT                    |  |

|                                                                                                   |               |                 |              |
|---------------------------------------------------------------------------------------------------|---------------|-----------------|--------------|
| PACKAGE NO.: 03                                                                                   |               |                 |              |
| NAME OF THE BEEL: POTALI BHATIAKHALI BEEL                                                         |               |                 |              |
| DEVELOPMENT BLOCK: KALIABOR                                                                       |               |                 |              |
| REVENUE VILLAGE: BHATIAKHALI                                                                      |               |                 |              |
| DISTRICT: NAGAON                                                                                  |               |                 |              |
| AREA (Ha): 74.00 Ha                                                                               |               |                 |              |
| PROJECT TITLE: Sustainable Wetlands and Integrated Fisheries Transformation (SWIFT) Project       |               |                 |              |
| CLIENT:      |               |                 |              |
| CONSULTANT:  |               |                 |              |
| DWG TITLE : MASTERPLAN LAYOUT OF POTALI BHATIAKHALI BEEL                                          |               |                 |              |
| DATE :                                                                                            |               |                 |              |
| CHECKED BY:                                                                                       | SUBMITTED TO: | RECOMMENDED BY: | APPROVED BY: |
|                                                                                                   |               |                 |              |
| DATE :                                                                                            | DATE :        | DATE :          | DATE :       |
| TEAM LEAD                                                                                         | A.E.          | E.E.            | S.E.         |

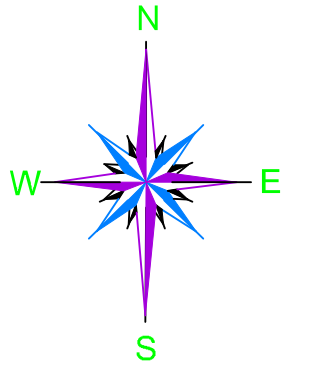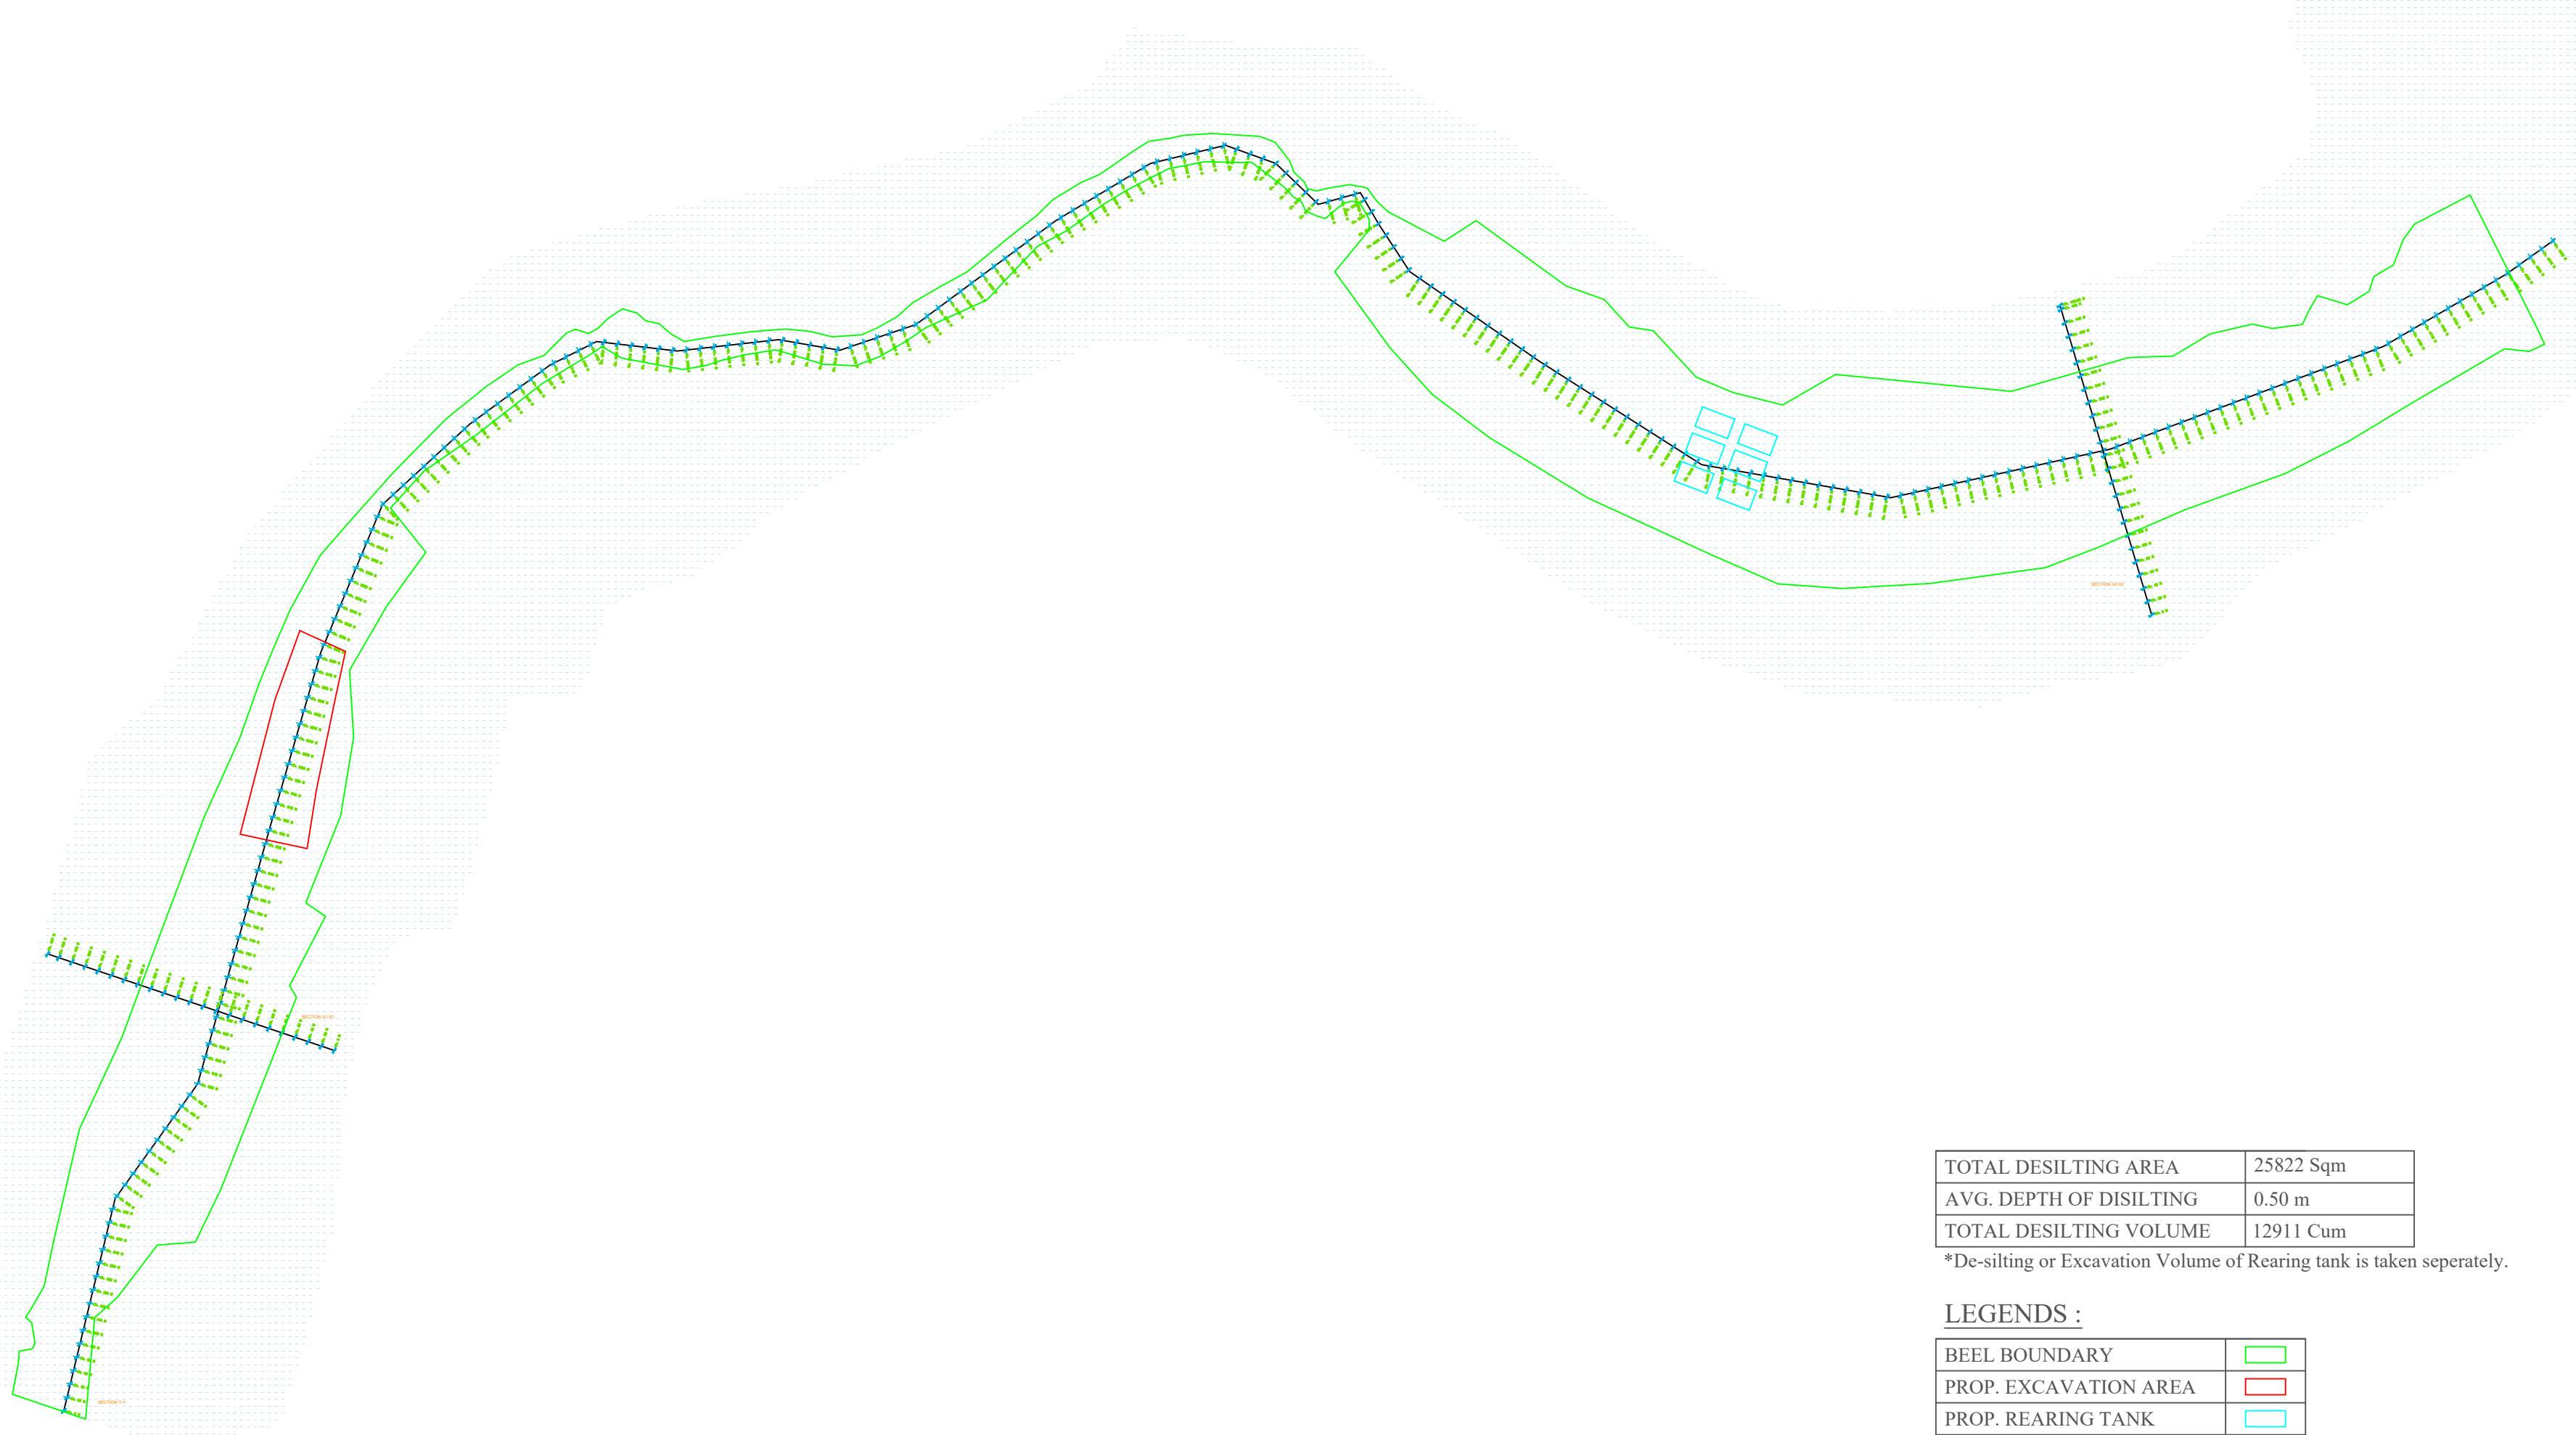

|                         |           |
|-------------------------|-----------|
| TOTAL DESILTING AREA    | 25822 Sqm |
| AVG. DEPTH OF DISILTING | 0.50 m    |
| TOTAL DESILTING VOLUME  | 12911 Cum |

\*De-silting or Excavation Volume of Rearing tank is taken seperately.

LEGENDS :

|                       |  |
|-----------------------|--|
| BEEL BOUNDARY         |  |
| PROP. EXCAVATION AREA |  |
| PROP. REARING TANK    |  |




|                    |                         |
|--------------------|-------------------------|
| PACKAGE NO.:       | 03                      |
| NAME OF THE BEEL:  | POTALI BHATIAKHALI BEEL |
| DEVELOPMENT BLOCK: | KALIABOR                |
| REVENUE VILLAGE:   | BHATIAKHALI             |
| DISTRICT:          | NAGAON                  |
| AREA (Ha):         | 74.00 Ha                |

PROJECT TITLE:  
Sustainable Wetlands and Integrated Fisheries Transformation (SWIFT) Project




DWG TITLE :  
BEEL CROSS SECTION DRAWING

|             |               |                 |              |
|-------------|---------------|-----------------|--------------|
| DATE :      |               |                 |              |
| CHECKED BY: | SUBMITTED TO: | RECOMMENDED BY: | APPROVED BY: |
|             |               |                 |              |
| DATE :      | DATE :        | DATE :          | DATE :       |
| TEAM LEAD   | A.E.          | E.E.            | S.E.         |

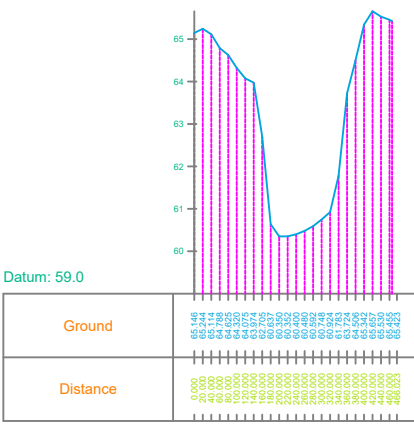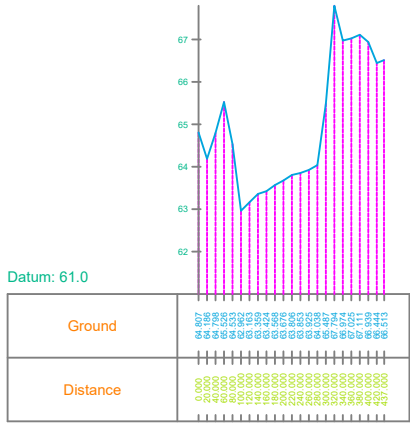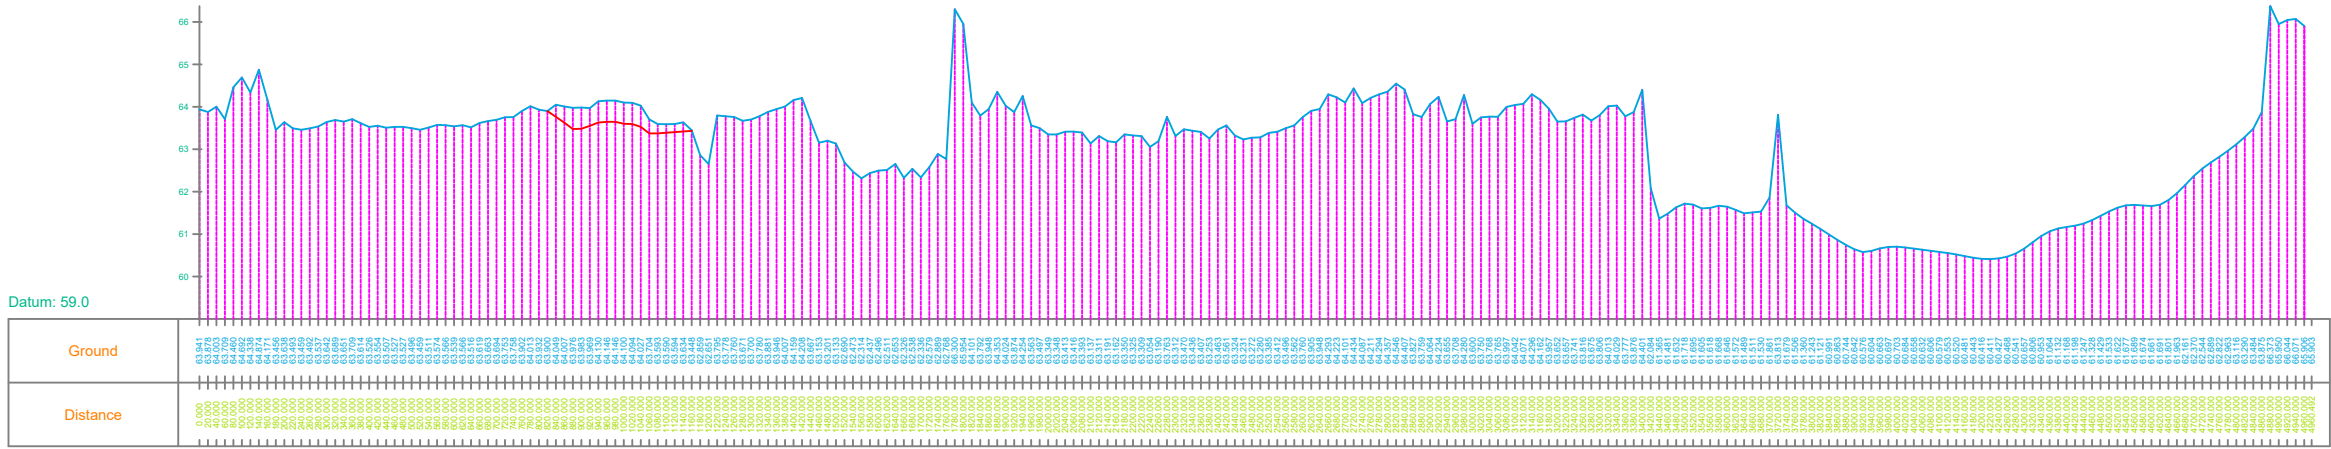




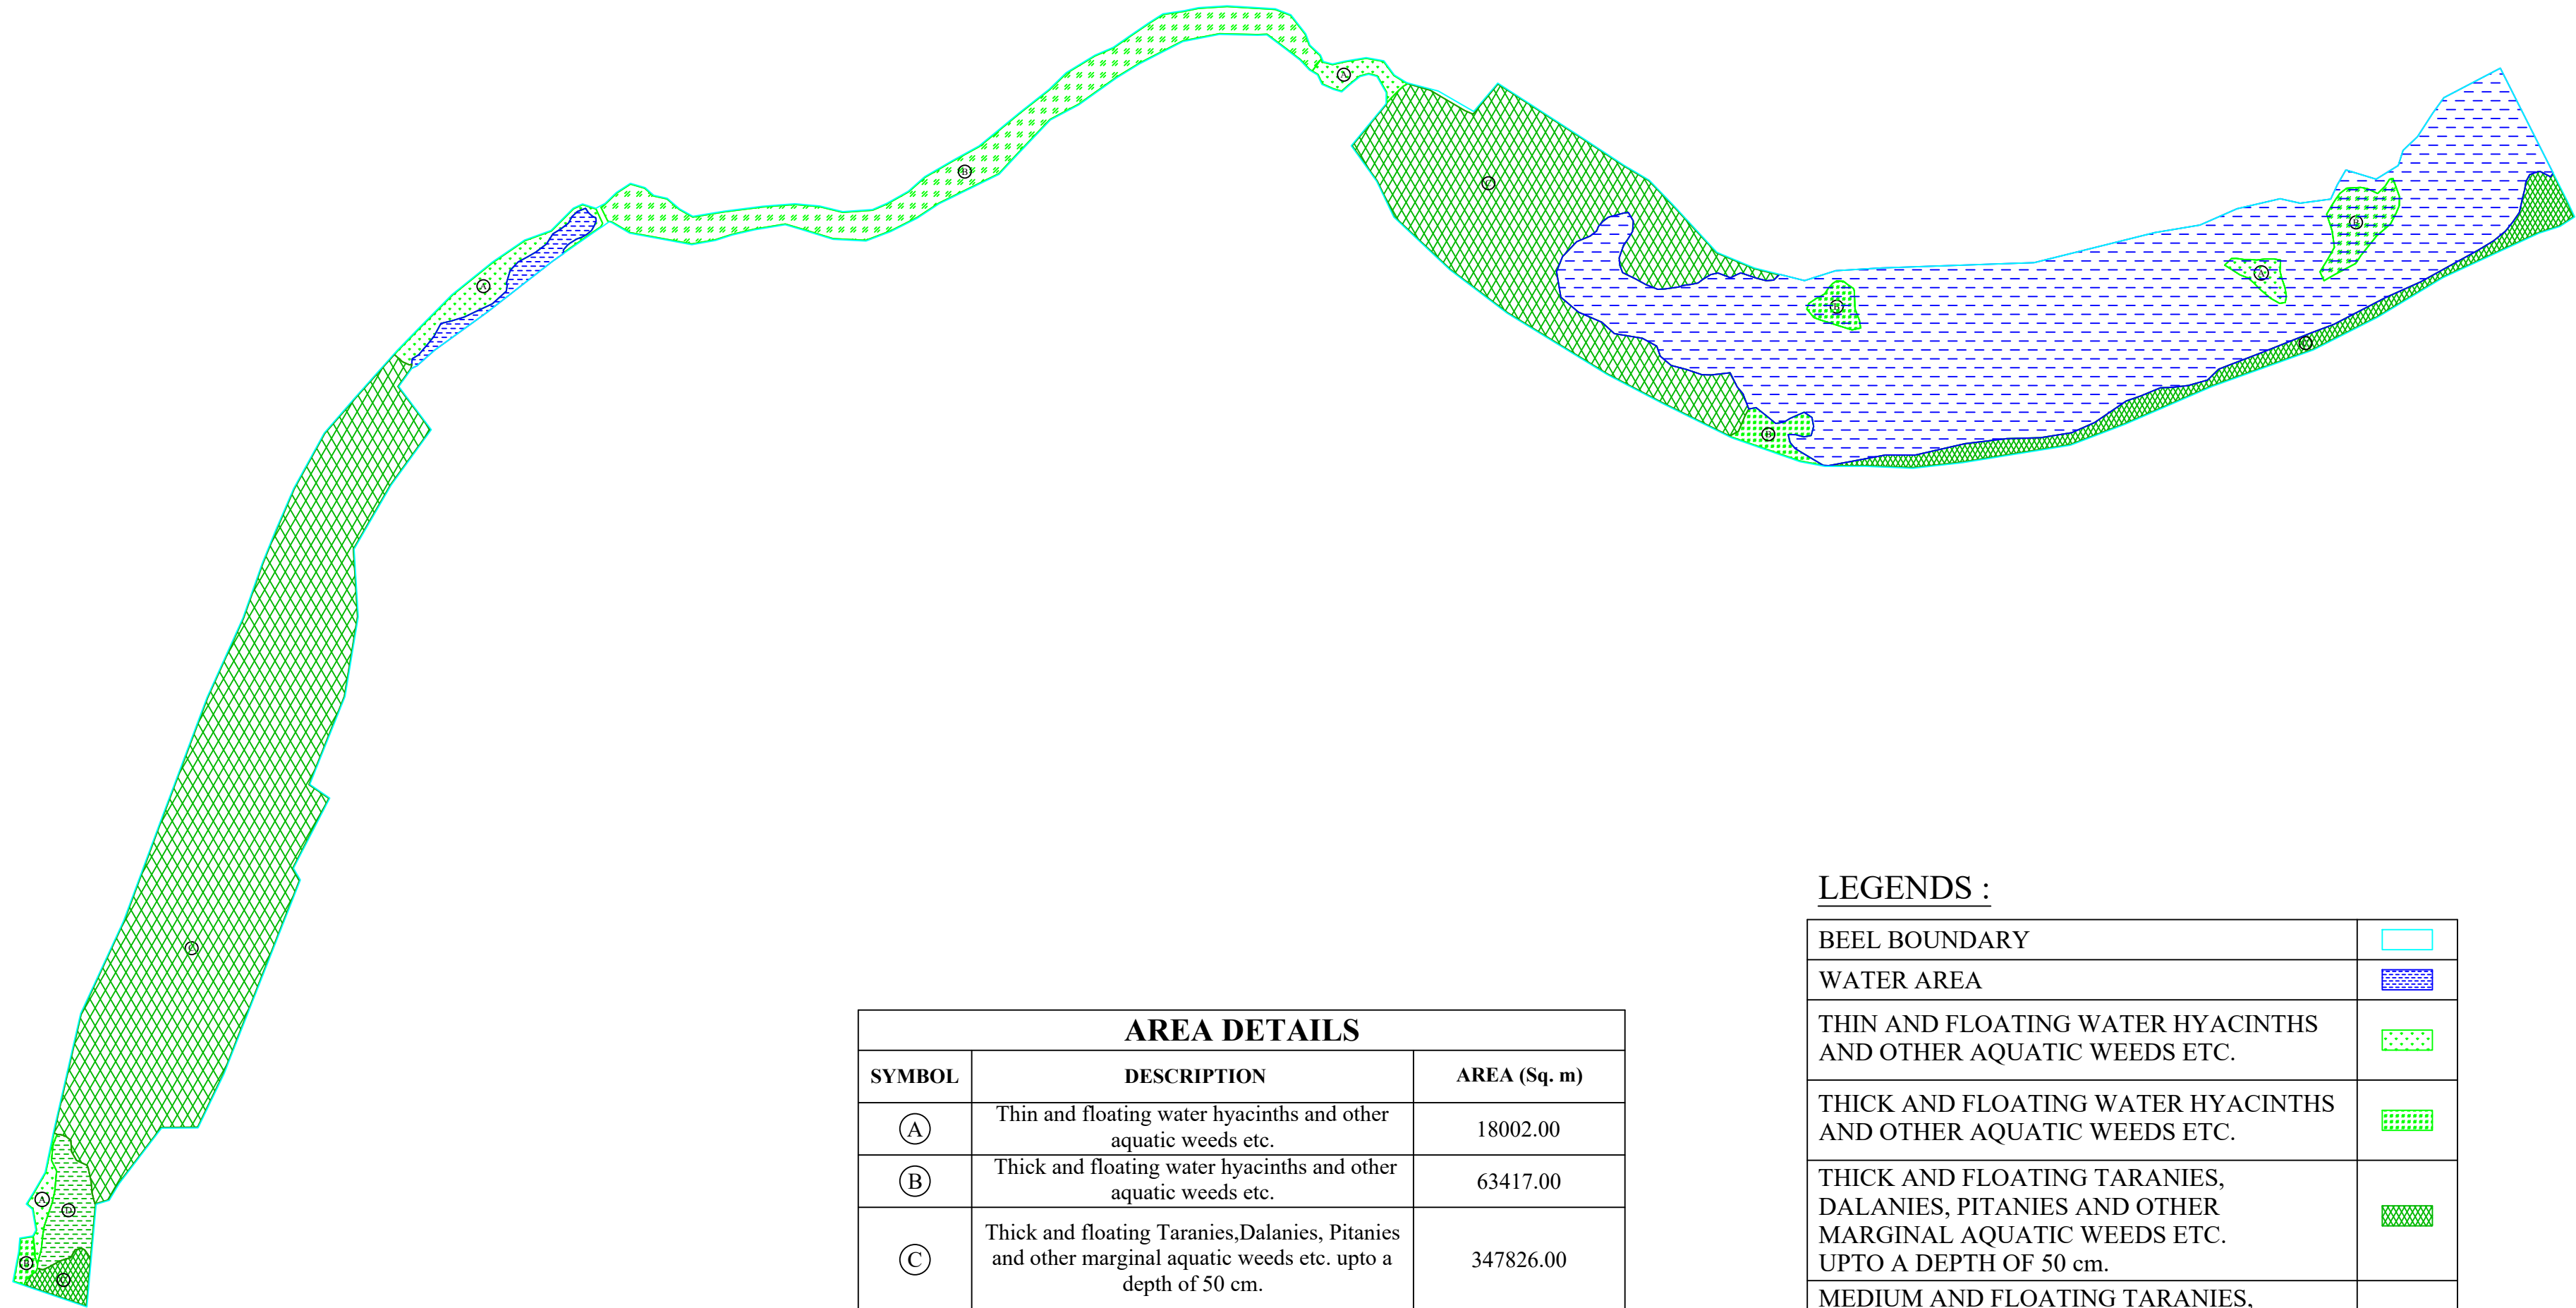

| AREA DETAILS |   |              |
|--------------|---|--------------|
| SYMBOL       | DESCRIPTION   | AREA (Sq. m) |
| Ⓐ            | Thin and floating water hyacinths and other aquatic weeds etc.                                                       | 18002.00     |
| Ⓑ            | Thick and floating water hyacinths and other aquatic weeds etc.                                                      | 63417.00     |
| Ⓒ            | Thick and floating Taranies,Dalanies, Pitanies and other marginal aquatic weeds etc. upto a depth of 50 cm.          | 347826.00    |
| Ⓓ            | Medium and floating Taranies,Dalanies, Pitanies and other marginal aquatic weeds etc. upto a depth of 50 cm to 80 cm | 9586.00      |
| Ⓔ            | Heavy and floating Taranies,Dalanies, Pitanies and other marginal aquatic weeds etc. upto a depth of 80 cm to 120 cm | 0.00         |

LEGENDS :


|   |  |
|---|--|
| BEEL BOUNDARY   |  |
| WATER AREA   |  |
| THIN AND FLOATING WATER HYACINTHS AND OTHER AQUATIC WEEDS ETC.                                                         |  |
| THICK AND FLOATING WATER HYACINTHS AND OTHER AQUATIC WEEDS ETC.                                                        |  |
| THICK AND FLOATING TARANIES, DALANIES, PITANIES AND OTHER MARGINAL AQUATIC WEEDS ETC. UPTO A DEPTH OF 50 cm.           |  |
| MEDIUM AND FLOATING TARANIES, DALANIES, PITANIES AND OTHER MARGINAL AQUATIC WEEDS ETC. UPTO A DEPTH OF 50 cm to 80 cm. |  |
| HEAVY AND FLOATING TARANIES, DALANIES, PITANIES AND OTHER MARGINAL AQUATIC WEEDS ETC. UPTO A DEPTH OF 80 cm to 120 cm. |  |

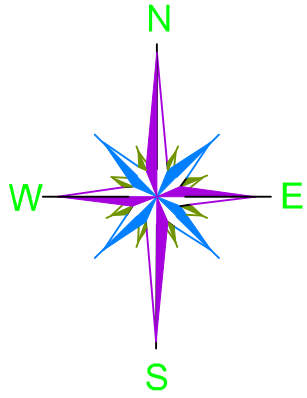

|   |               |                 |              |
|---|---------------|-----------------|--------------|
| PACKAGE NO.: 03                                                                                    |               |                 |              |
| NAME OF THE BEEL: POTALI BHATIAKHALI BEEL                                                          |               |                 |              |
| DEVELOPMENT BLOCK: KALIABOR                                                                        |               |                 |              |
| REVENUE VILLAGE: BHATIAKHALI                                                                       |               |                 |              |
| DISTRICT: NAGAON                                                                                   |               |                 |              |
| AREA (Ha): 74.00 Ha                                                                                |               |                 |              |
| PROJECT TITLE: Sustainable Wetlands and Integrated Fisheries Transformation (SWIFT) Project        |               |                 |              |
| CLIENT :      |               |                 |              |
| CONSULTANT :  |               |                 |              |
| DWG TITLE : DEWEEDING DRAWING OF POTALI BHATIAKHALI BEEL                                           |               |                 |              |
| DATE :                                                                                             |               |                 |              |
| CHECKED BY:                                                                                        | SUBMITTED TO: | RECOMMENDED BY: | APPROVED BY: |
|   |               |                 |              |
| DATE :                                                                                             | DATE :        | DATE :          | DATE :       |
| TEAM LEAD                                                                                          | A.E.          | E.E.            | S.E.         |




**CONTOUR MAP WITH BATHYMETRIC LEVELS OF POTALI BHATIAKHALI BEEL**

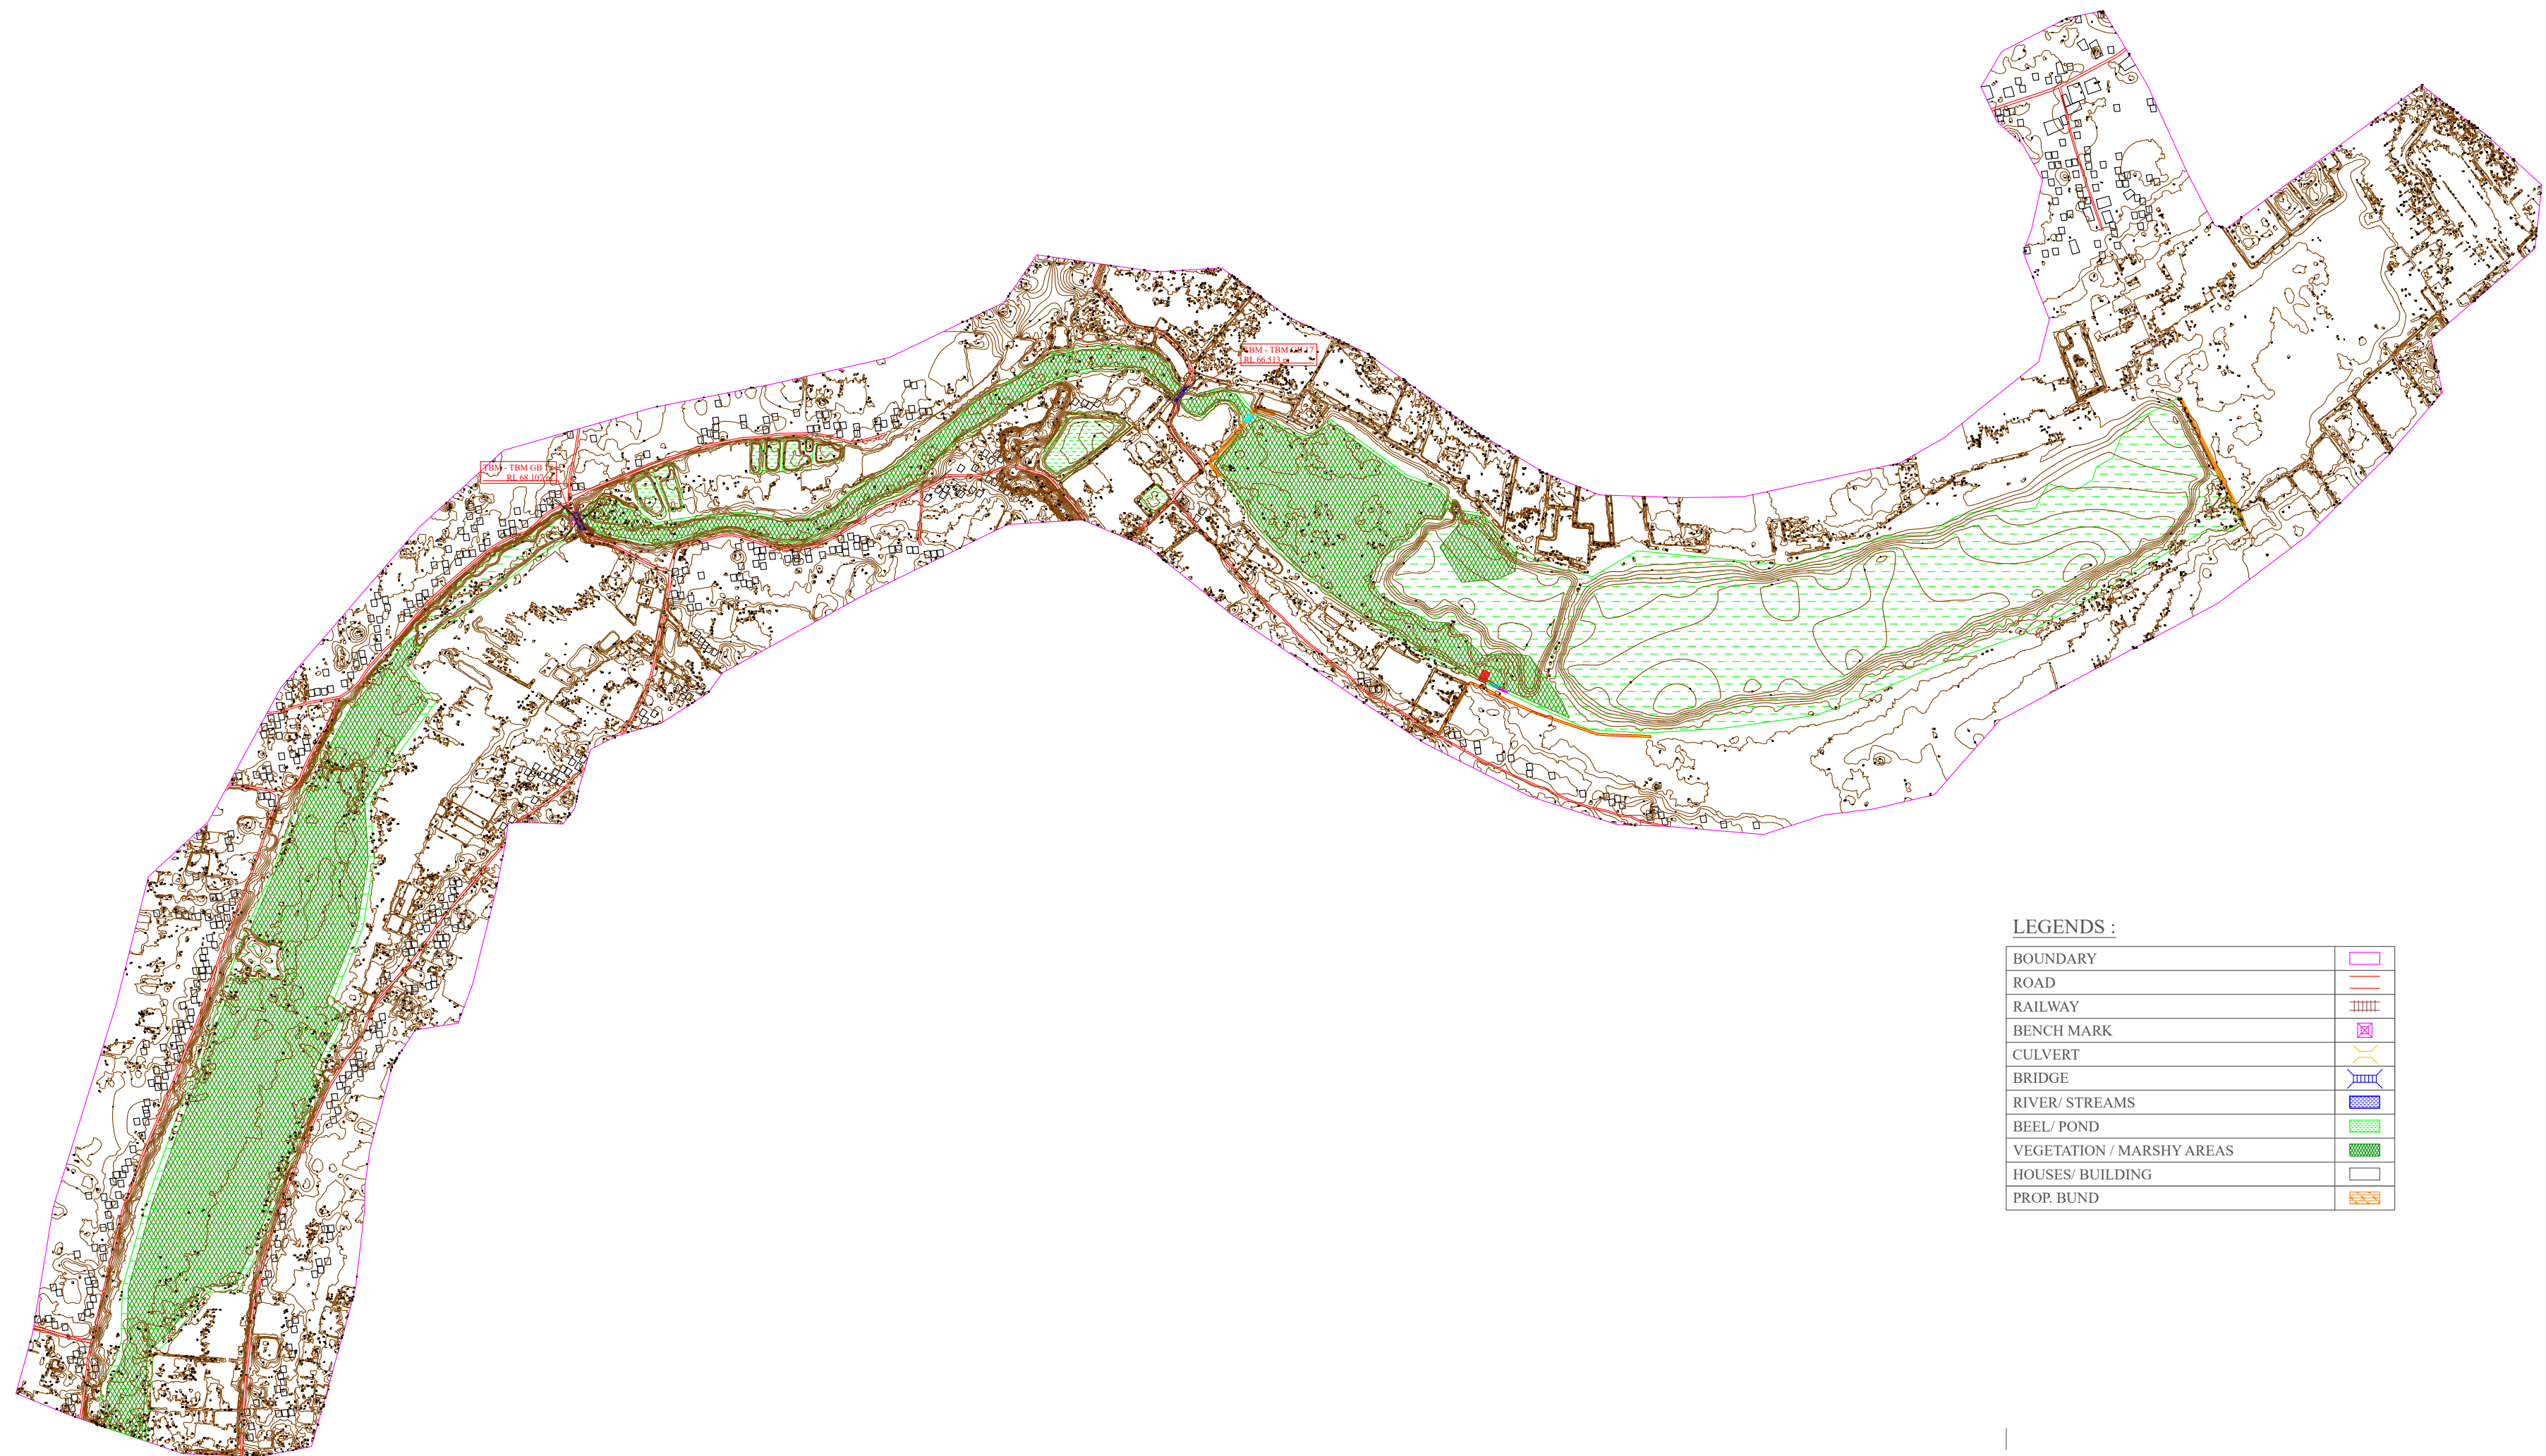

**LEGENDS :**



|                           |  |
|---------------------------|--|
| BOUNDARY                  |  |
| ROAD                      |  |
| RAILWAY                   |  |
| BENCH MARK                |  |
| CULVERT                   |  |
| BRIDGE                    |  |
| RIVER/ STREAMS            |  |
| BEEL/ POND                |  |
| VEGETATION / MARSHY AREAS |  |
| HOUSES/ BUILDING          |  |
| PROP. BUND                |  |

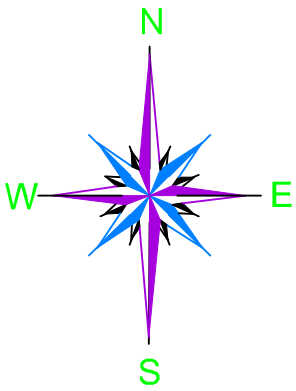

|                    |                                                                                       |                 |              |
|--------------------|---------------------------------------------------------------------------------------|-----------------|--------------|
| PACKAGE NO.:       | 03                                                                                    |                 |              |
| NAME OF THE BEEL:  | POTALI BHATIAKHALI BEEL                                                               |                 |              |
| DEVELOPMENT BLOCK: | KALIABOR                                                                              |                 |              |
| REVENUE VILLAGE:   | BHATIAKHALI                                                                           |                 |              |
| DISTRICT:          | NAGAON                                                                                |                 |              |
| AREA (Ha):         | 74.00 Ha                                                                              |                 |              |
| PROJECT TITLE:     | Sustainable Wetlands and Integrated Fisheries Transformation (SWIFT) Project          |                 |              |
| CLIENT :           |  |                 |              |
| CONSULTANT :       |  |                 |              |
| DWG TITLE :        | CONTOUR MAP WITH BATHYMETRIC LEVELS OF POTALI BHATIAKHALI BEEL                        |                 |              |
| DATE :             |                                                                                       |                 |              |
| CHECKED BY:        | SUBMITTED TO:                                                                         | RECOMMENDED BY: | APPROVED BY: |
|                    |                                                                                       |                 |              |
| DATE :             | DATE :                                                                                | DATE :          | DATE :       |
| TEAM LEAD          | A.E.                                                                                  | E.E.            | S.E.         |



DGPS SURVEY LAYOUT MAP OF POTALI BHATIAKHALI BEEL

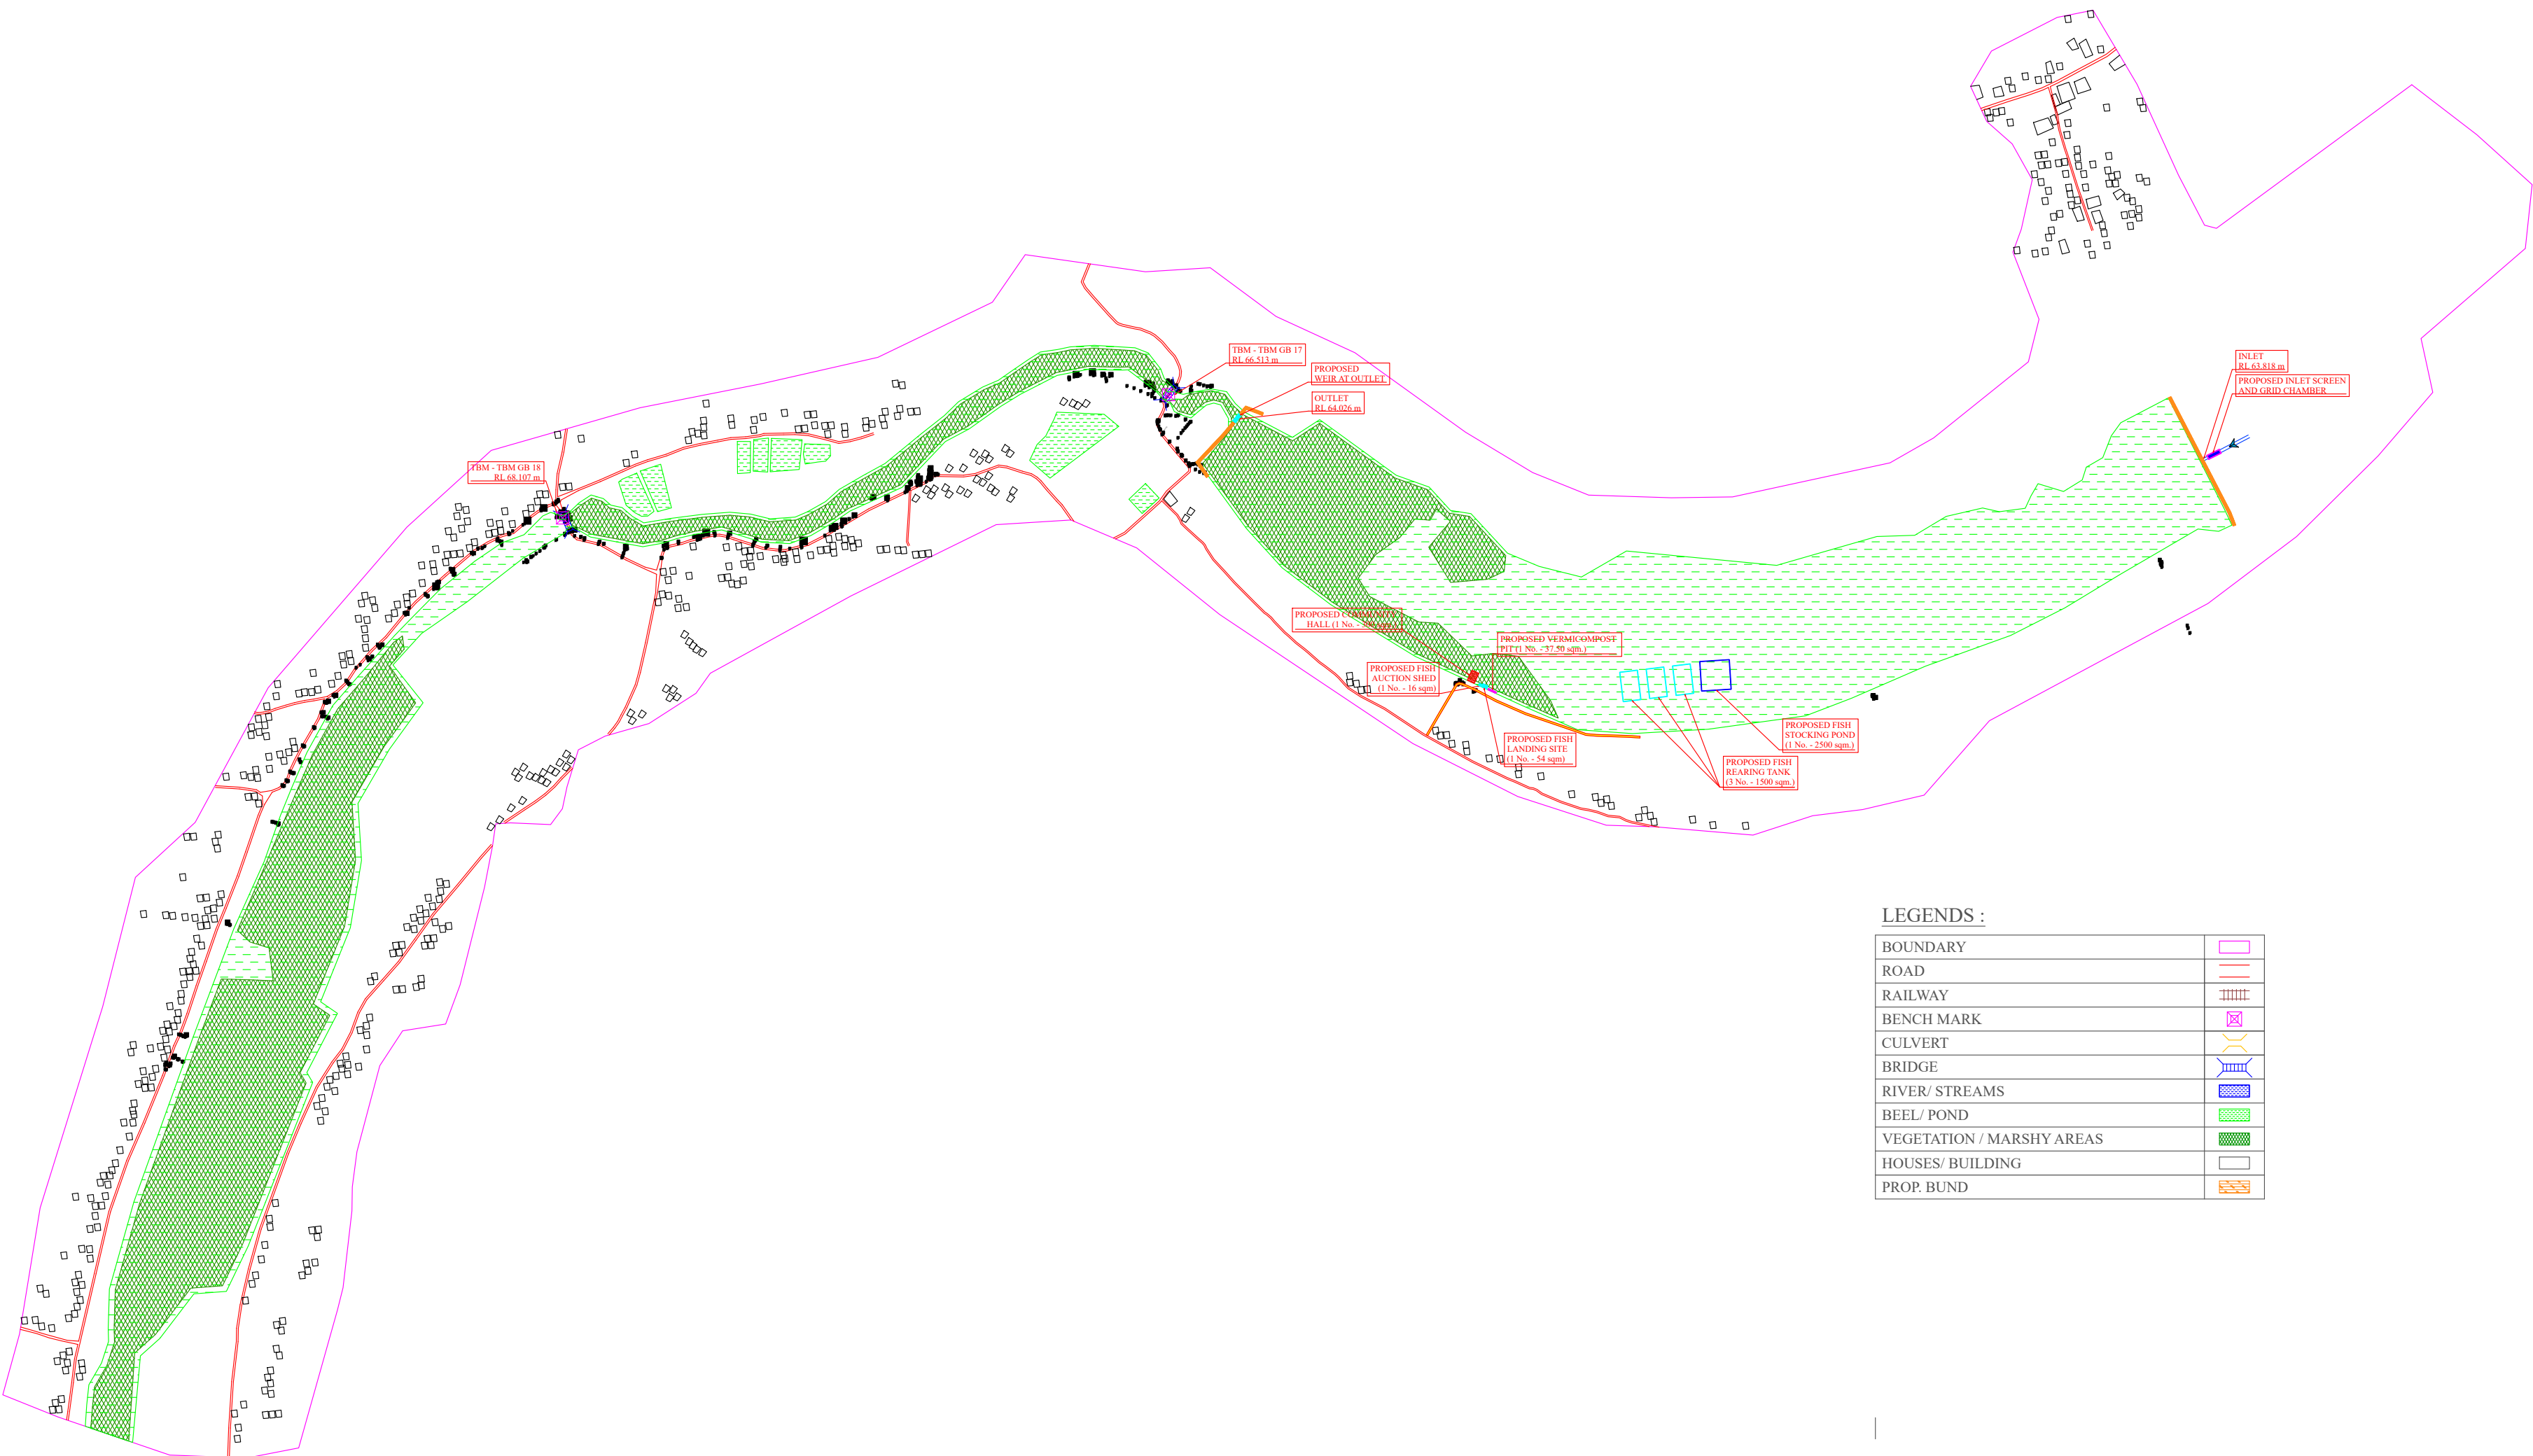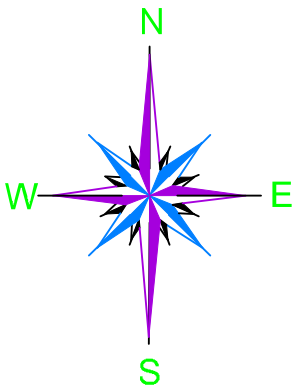



|                           |  |
|---------------------------|--|
| LEGENDS :                 |  |
| BOUNDARY                  |  |
| ROAD                      |  |
| RAILWAY                   |  |
| BENCH MARK                |  |
| CULVERT                   |  |
| BRIDGE                    |  |
| RIVER/ STREAMS            |  |
| BEEL/ POND                |  |
| VEGETATION / MARSHY AREAS |  |
| HOUSES/ BUILDING          |  |
| PROP. BUND                |  |

|                    |                                                                                       |                 |              |
|--------------------|---------------------------------------------------------------------------------------|-----------------|--------------|
| PACKAGE NO.:       | 03                                                                                    |                 |              |
| NAME OF THE BEEL:  | POTALI BHATIAKHALI BEEL                                                               |                 |              |
| DEVELOPMENT BLOCK: | KALIABOR                                                                              |                 |              |
| REVENUE VILLAGE:   | BHATIAKHALI                                                                           |                 |              |
| DISTRICT:          | NAGAON                                                                                |                 |              |
| AREA (Ha):         | 74.00 Ha                                                                              |                 |              |
| PROJECT TITLE:     | Sustainable Wetlands and Integrated Fisheries Transformation (SWIFT) Project          |                 |              |
| CLIENT :           |  |                 |              |
| CONSULTANT :       |  |                 |              |
| DWG TITLE :        | DGPS SURVEY LAYOUT MAP OF POTALI BHATIAKHALI BEEL                                     |                 |              |
| DATE :             |                                                                                       |                 |              |
| CHECKED BY:        | SUBMITTED TO:                                                                         | RECOMMENDED BY: | APPROVED BY: |
|                    |                                                                                       |                 |              |
| DATE :             | DATE :                                                                                | DATE :          | DATE :       |
| TEAM LEAD          | A.E.                                                                                  | E.E.            | S.E.         |




**DRONE SURVEY MAP OF POTALI BHATIAKHALI BEEL**

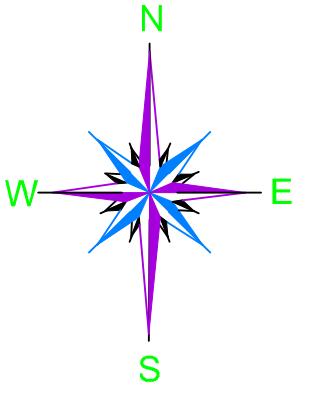
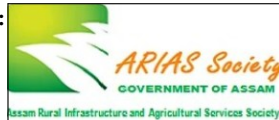
|                                                                                                |                                                                                       |                 |              |
|------------------------------------------------------------------------------------------------|---------------------------------------------------------------------------------------|-----------------|--------------|
| PACKAGE NO.:                                                                                   |                                                                                       | 03              |              |
| NAME OF THE BEEL:<br>POTALI BHATIAKHALI BEEL                                                   |                                                                                       |                 |              |
| DEVELOPMENT BLOCK:<br>KALIABOR                                                                 |                                                                                       |                 |              |
| REVENUE VILLAGE:<br>BHATIAKHALI                                                                |                                                                                       |                 |              |
| DISTRICT:<br>NAGAON                                                                            |                                                                                       |                 |              |
| AREA (Ha):                                                                                     |                                                                                       | 74.00 Ha        |              |
| PROJECT TITLE:<br>Sustainable Wetlands and Integrated Fisheries Transformation (SWIFT) Project |                                                                                       |                 |              |
| CLIENT :                                                                                       |  |                 |              |
| CONSULTANT :                                                                                   |  |                 |              |
| DWG TITLE :<br>DRONE SURVEY MAP OF<br>POTALI BHATIAKHALI BEEL                                  |                                                                                       |                 |              |
| DATE :                                                                                         |                                                                                       |                 |              |
| CHECKED BY:                                                                                    | SUBMITTED TO:                                                                         | RECOMMENDED BY: | APPROVED BY: |
|                                                                                                |                                                                                       |                 |              |
| DATE :                                                                                         | DATE :                                                                                | DATE :          | DATE :       |
| TEAM LEAD                                                                                      | A.E.                                                                                  | E.E.            | S.E.         |



TYPICAL PLAN & SECTION OF  
5 ( \$ 5 , 1 \* 7 \$ 1 .

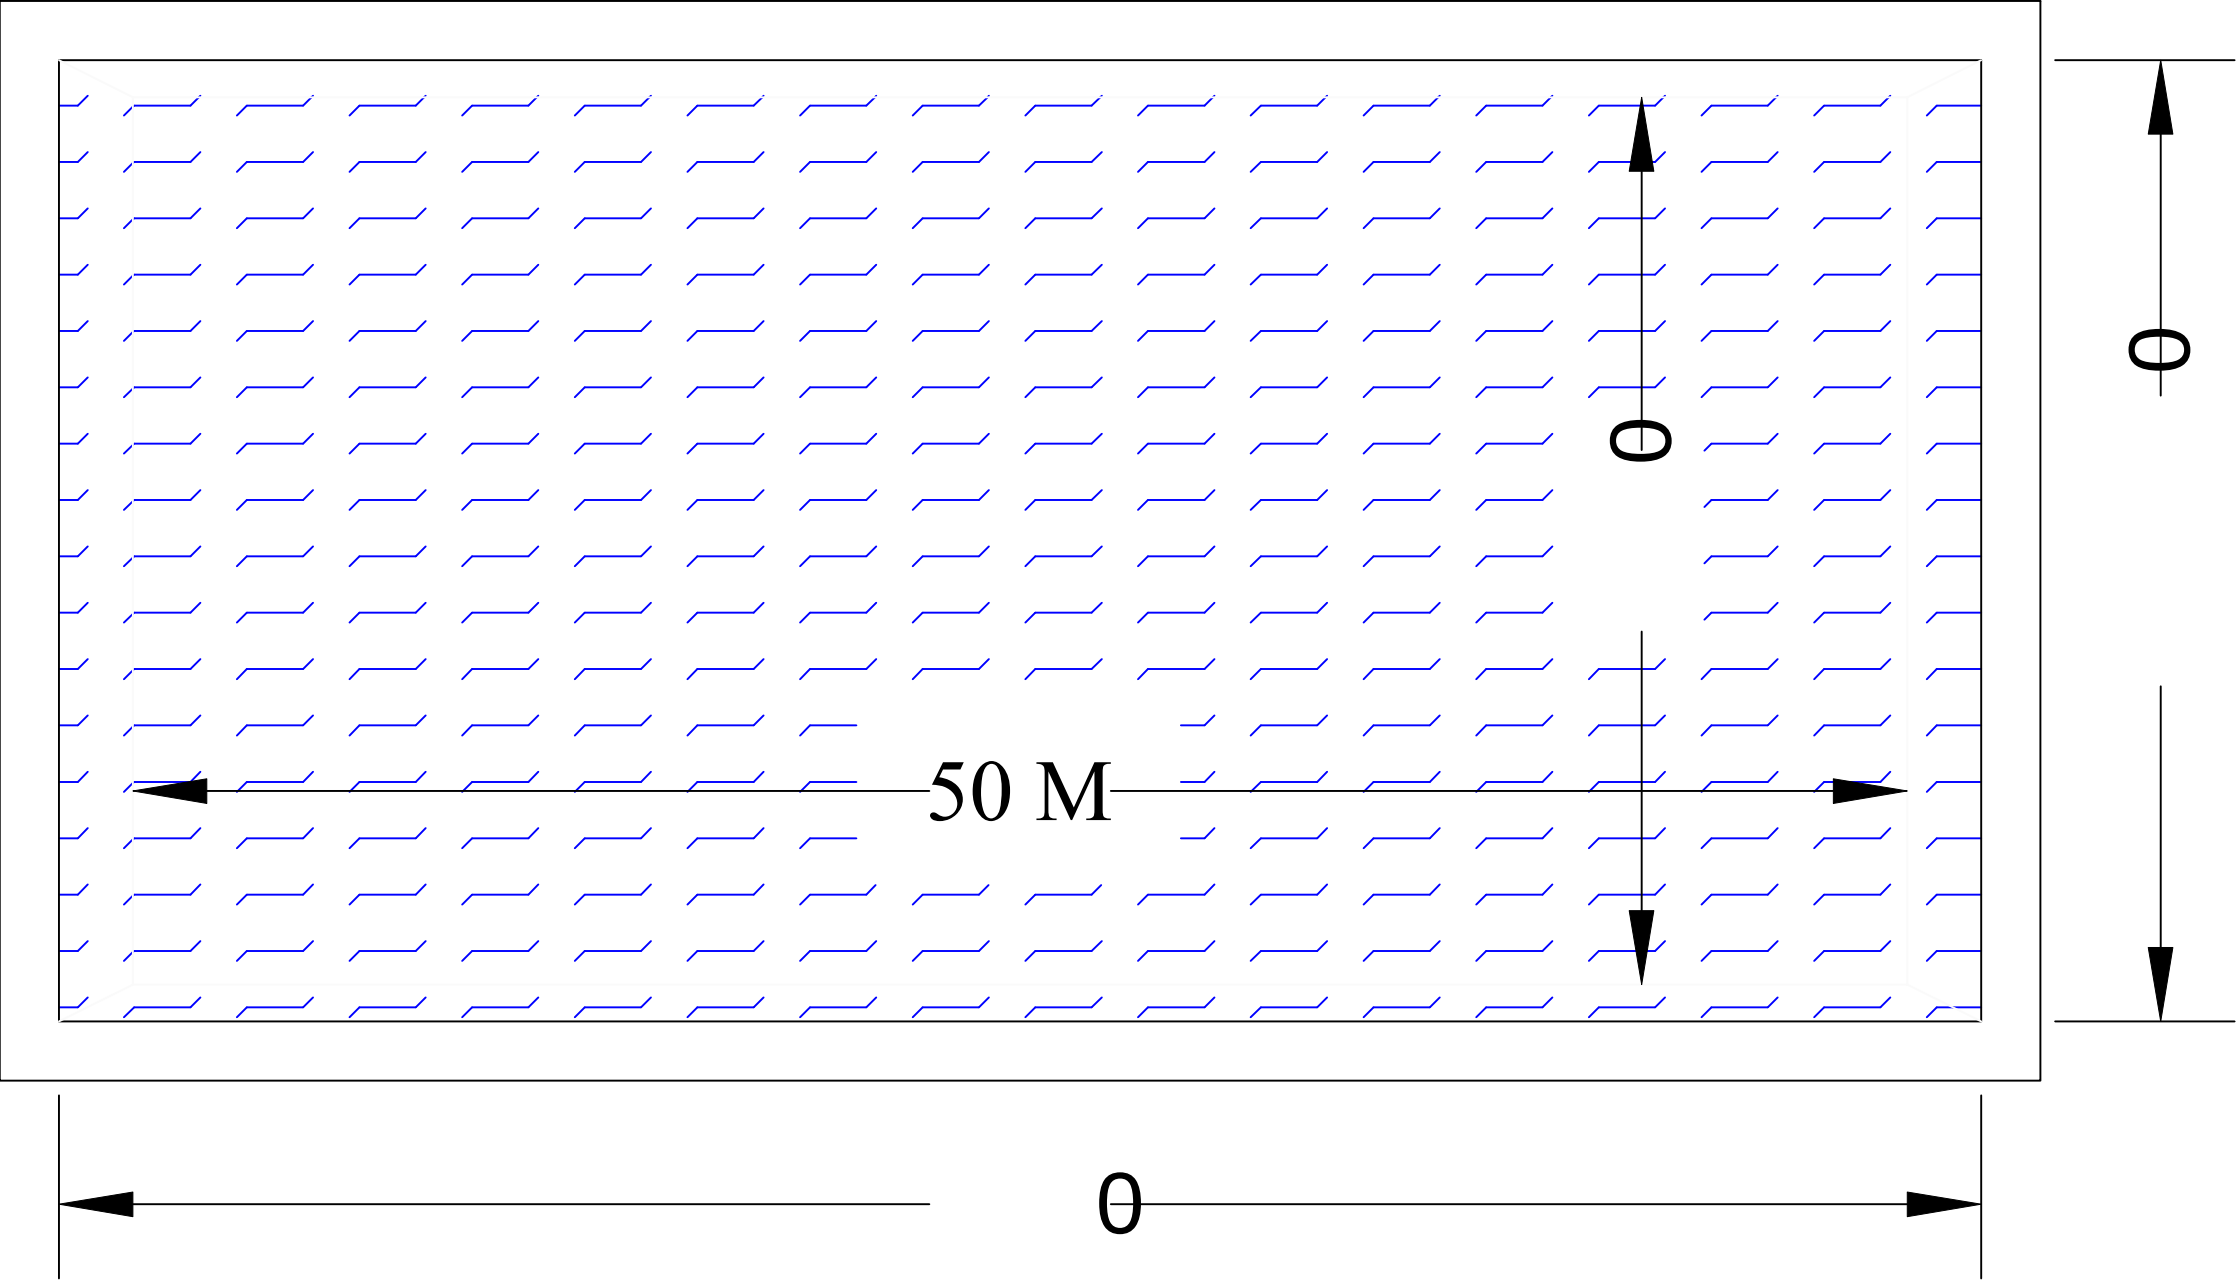


PLAN




6 ( & 7 , 2 1

|   |                      |                         |                    |
|---|----------------------|-------------------------|--------------------|
| SCALE: NOT TO SCALE   |                      |                         |                    |
| PROJECT TITLE:<br>Sustainable Wetlands and Integrated<br>S & T " & " f • • ^ " • f - < ' •   |                      |                         |                    |
| & / , ( 1 7<br><br>ARIAS Society<br>GOVERNMENT OF ASSAM<br>Assam Rural Infrastructure and Agricultural Services Society |                      |                         |                    |
| & 2 1 6 8 / 7 \$ 1<br><br>Shubh<br>Consultants & Technocrats LLP                                                        |                      |                         |                    |
| ' : * 7 , 7 / ( TYPICAL PLAN & SECTION OF REARING<br>7 \$ 1 . 2 ) 6 4 0   |                      |                         |                    |
| ' \$ 7 (   |                      |                         |                    |
| CHECKED BY:   | 6 8 % 0 , 7 7<br>7 2 | 5 ( & 2 0 0 ( 1 ' ( % < | \$ 3 3 5 2 9 ' % < |
|   |                      |                         |                    |
| DATE :   | ' \$ 7 (             | ' \$ 7 (                | ' \$ 7 (           |
| 7 ( \$ 0 / ( \$ ' A.E.   | E.E.                 | 6 (                     |                    |



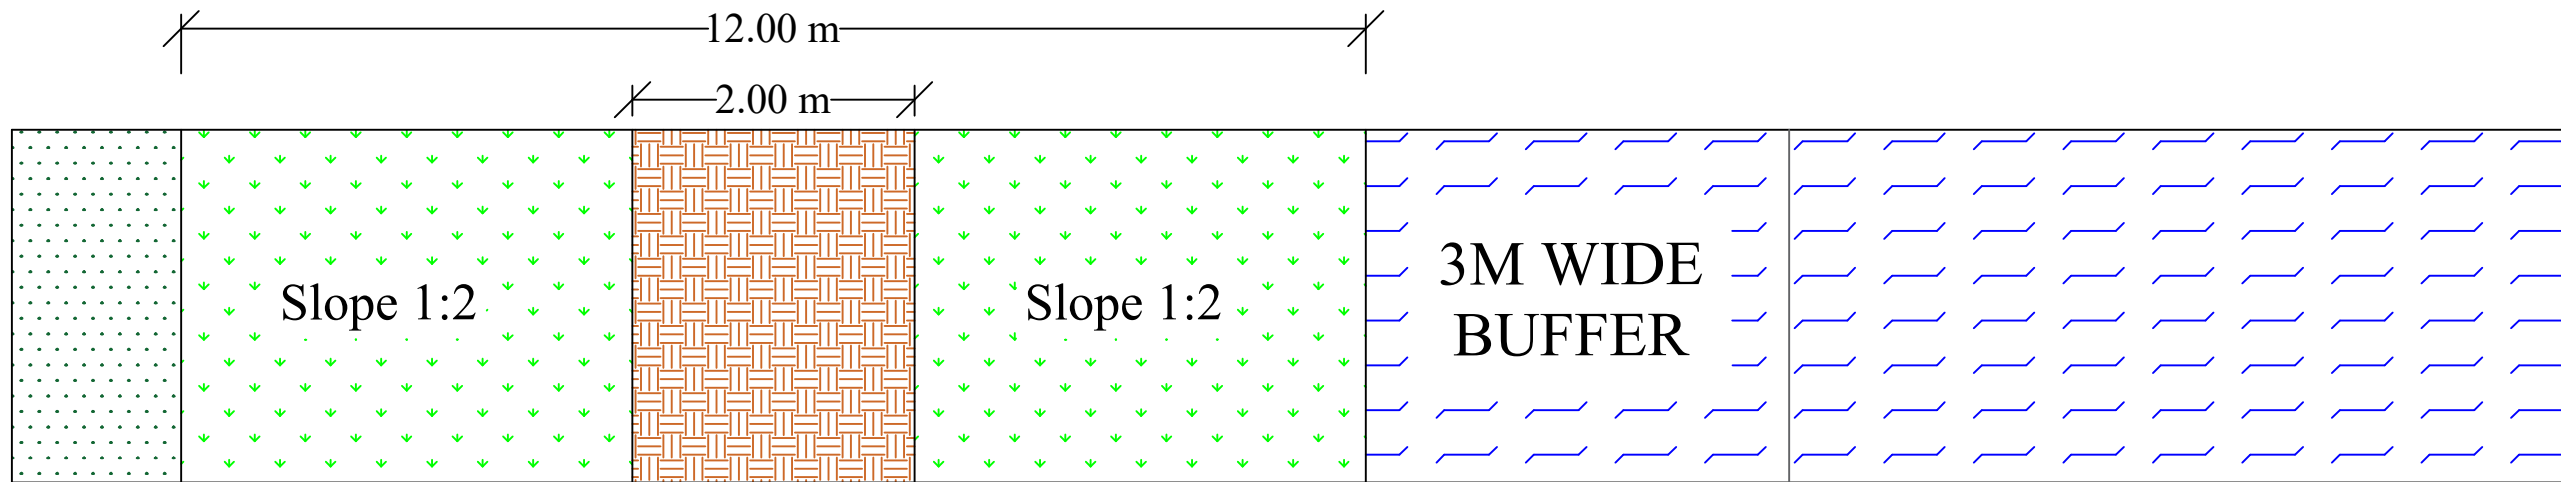

**PLAN**

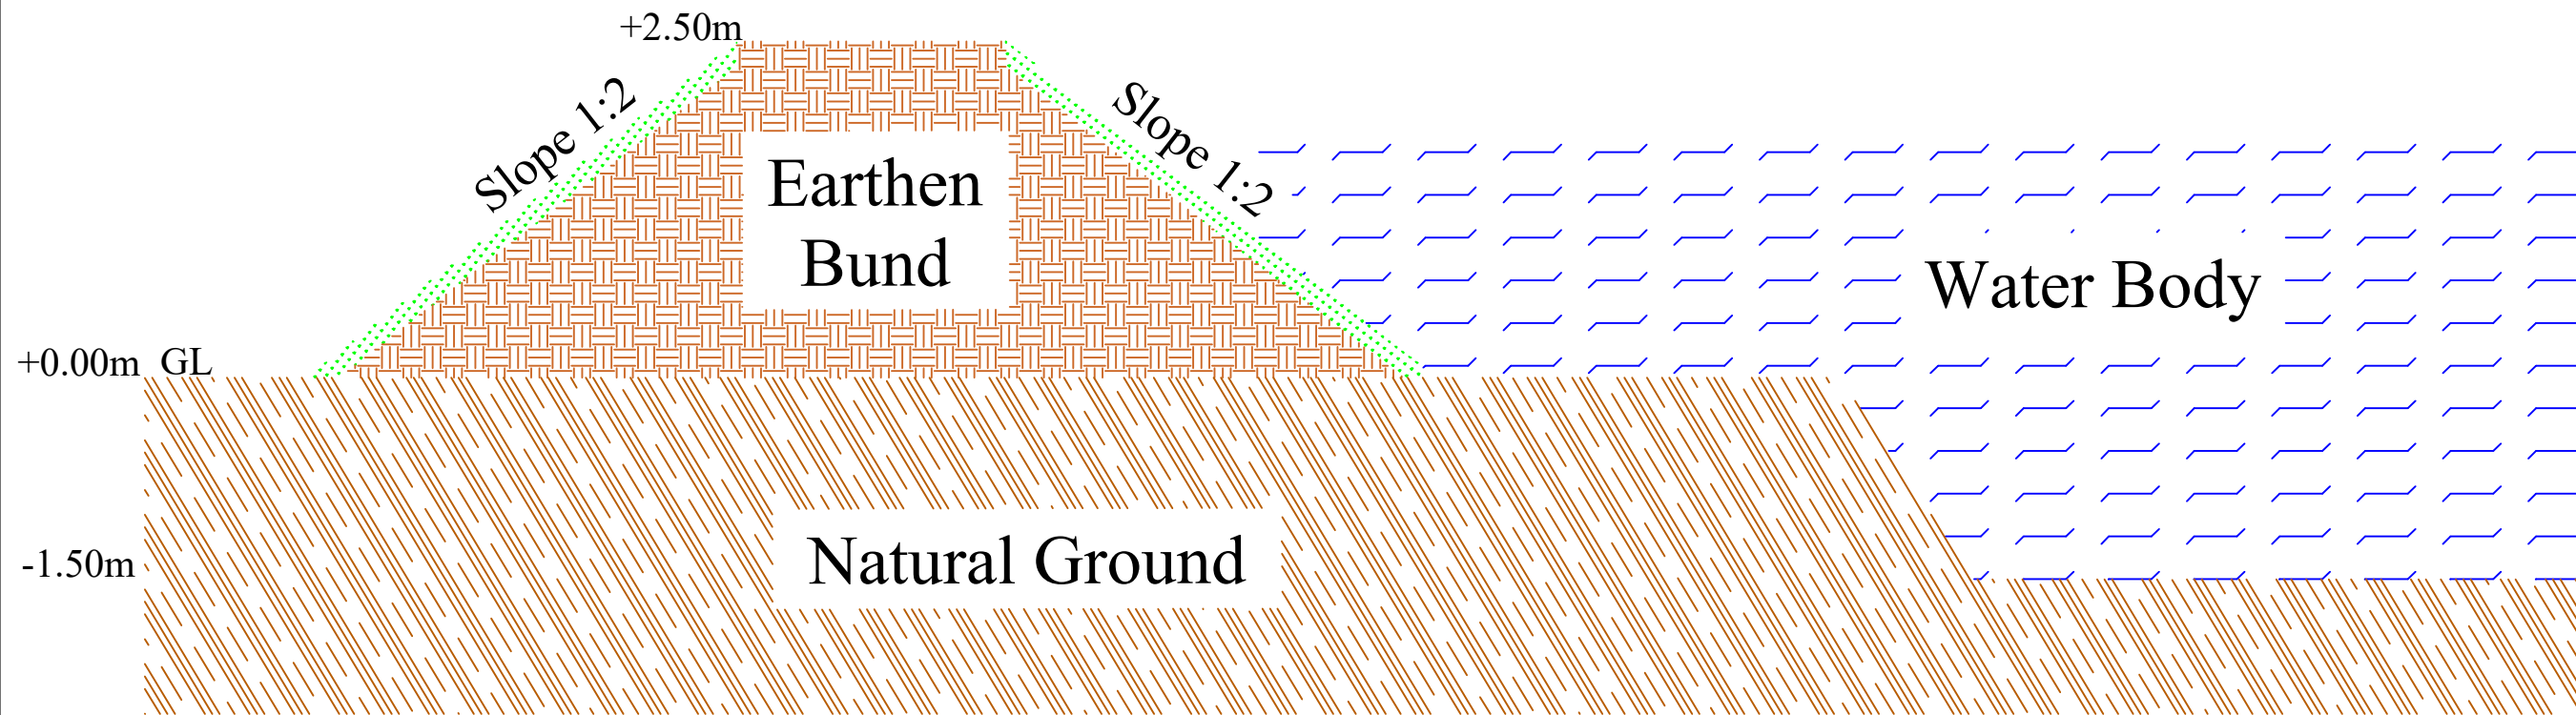

**CROSS - SECTION**

**SCALE: NOT TO SCALE**

**PROJECT TITLE:**  
Sustainable Wetlands and Integrated Fisheries Transformation (SWIFT) Project

**CLIENT :**  
  
ARIAS Society  
GOVERNMENT OF ASSAM  
Assam Rural Infrastructure and Agricultural Services Society

**CONSULTANT :**  
  
Shubh  
Consultants & Technocrats LLP

**DWG TITLE :**  
TYPICAL PLAN & CROSS-SECTION OF EARTHEN BUND


**DATE :**

**CHECKED BY:** **SUBMITTED TO:** **RECOMMENDED BY:** **APPROVED BY:**


|  |  |  |  |
|--|--|--|--|
|  |  |  |  |
|--|--|--|--|

|               |               |               |               |
|---------------|---------------|---------------|---------------|
| <b>DATE :</b> | <b>DATE :</b> | <b>DATE :</b> | <b>DATE :</b> |
|---------------|---------------|---------------|---------------|


|           |      |      |      |
|-----------|------|------|------|
| TEAM LEAD | A.E. | E.E. | S.E. |
|-----------|------|------|------|

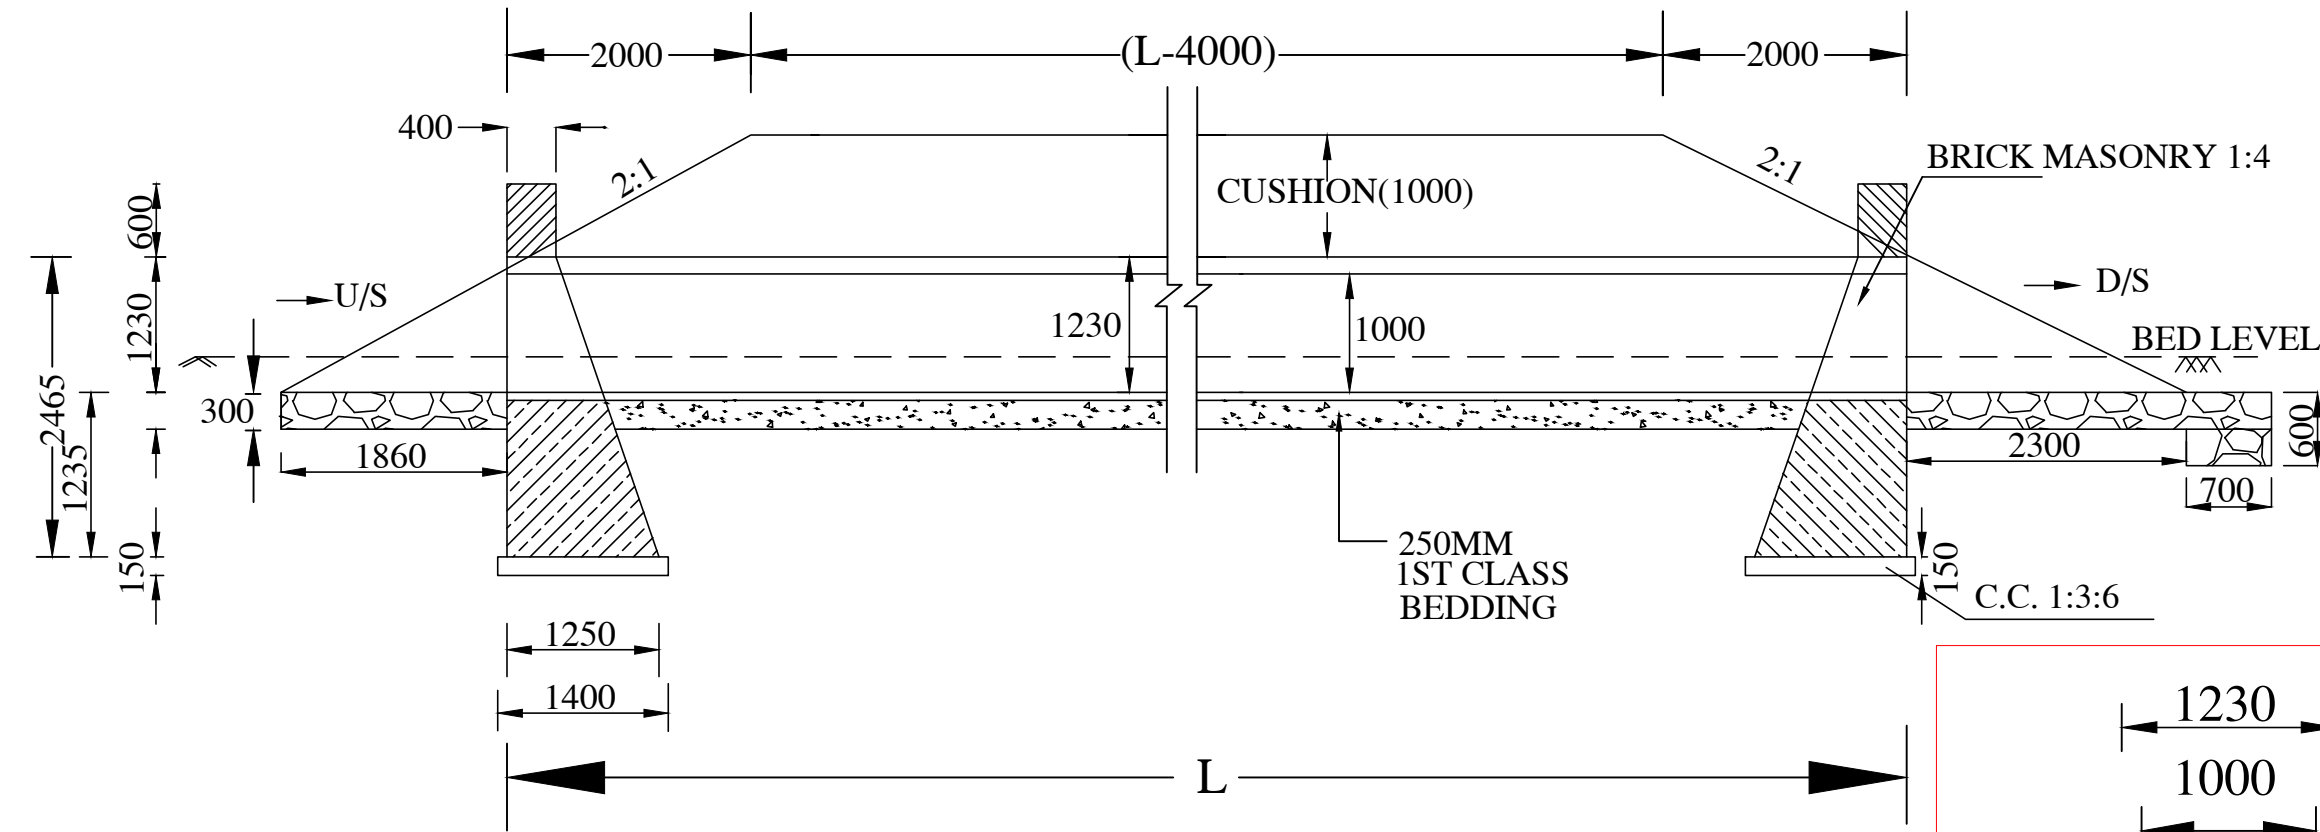

SECTION AT B-B

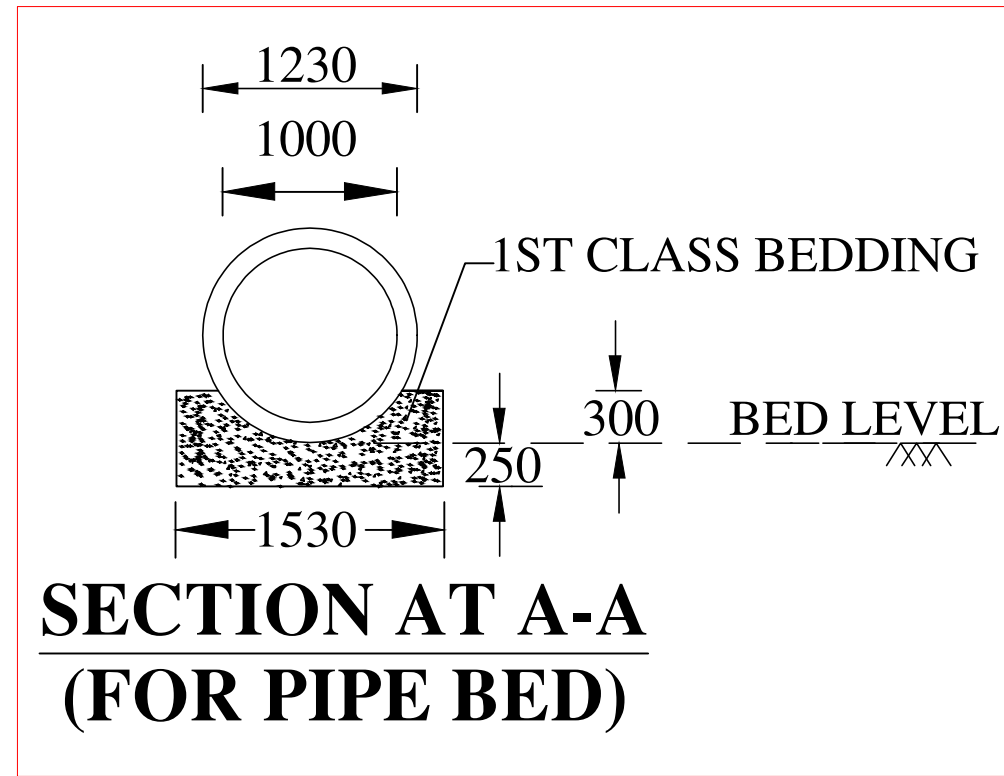

SECTION AT A-A  
(FOR PIPE BED)

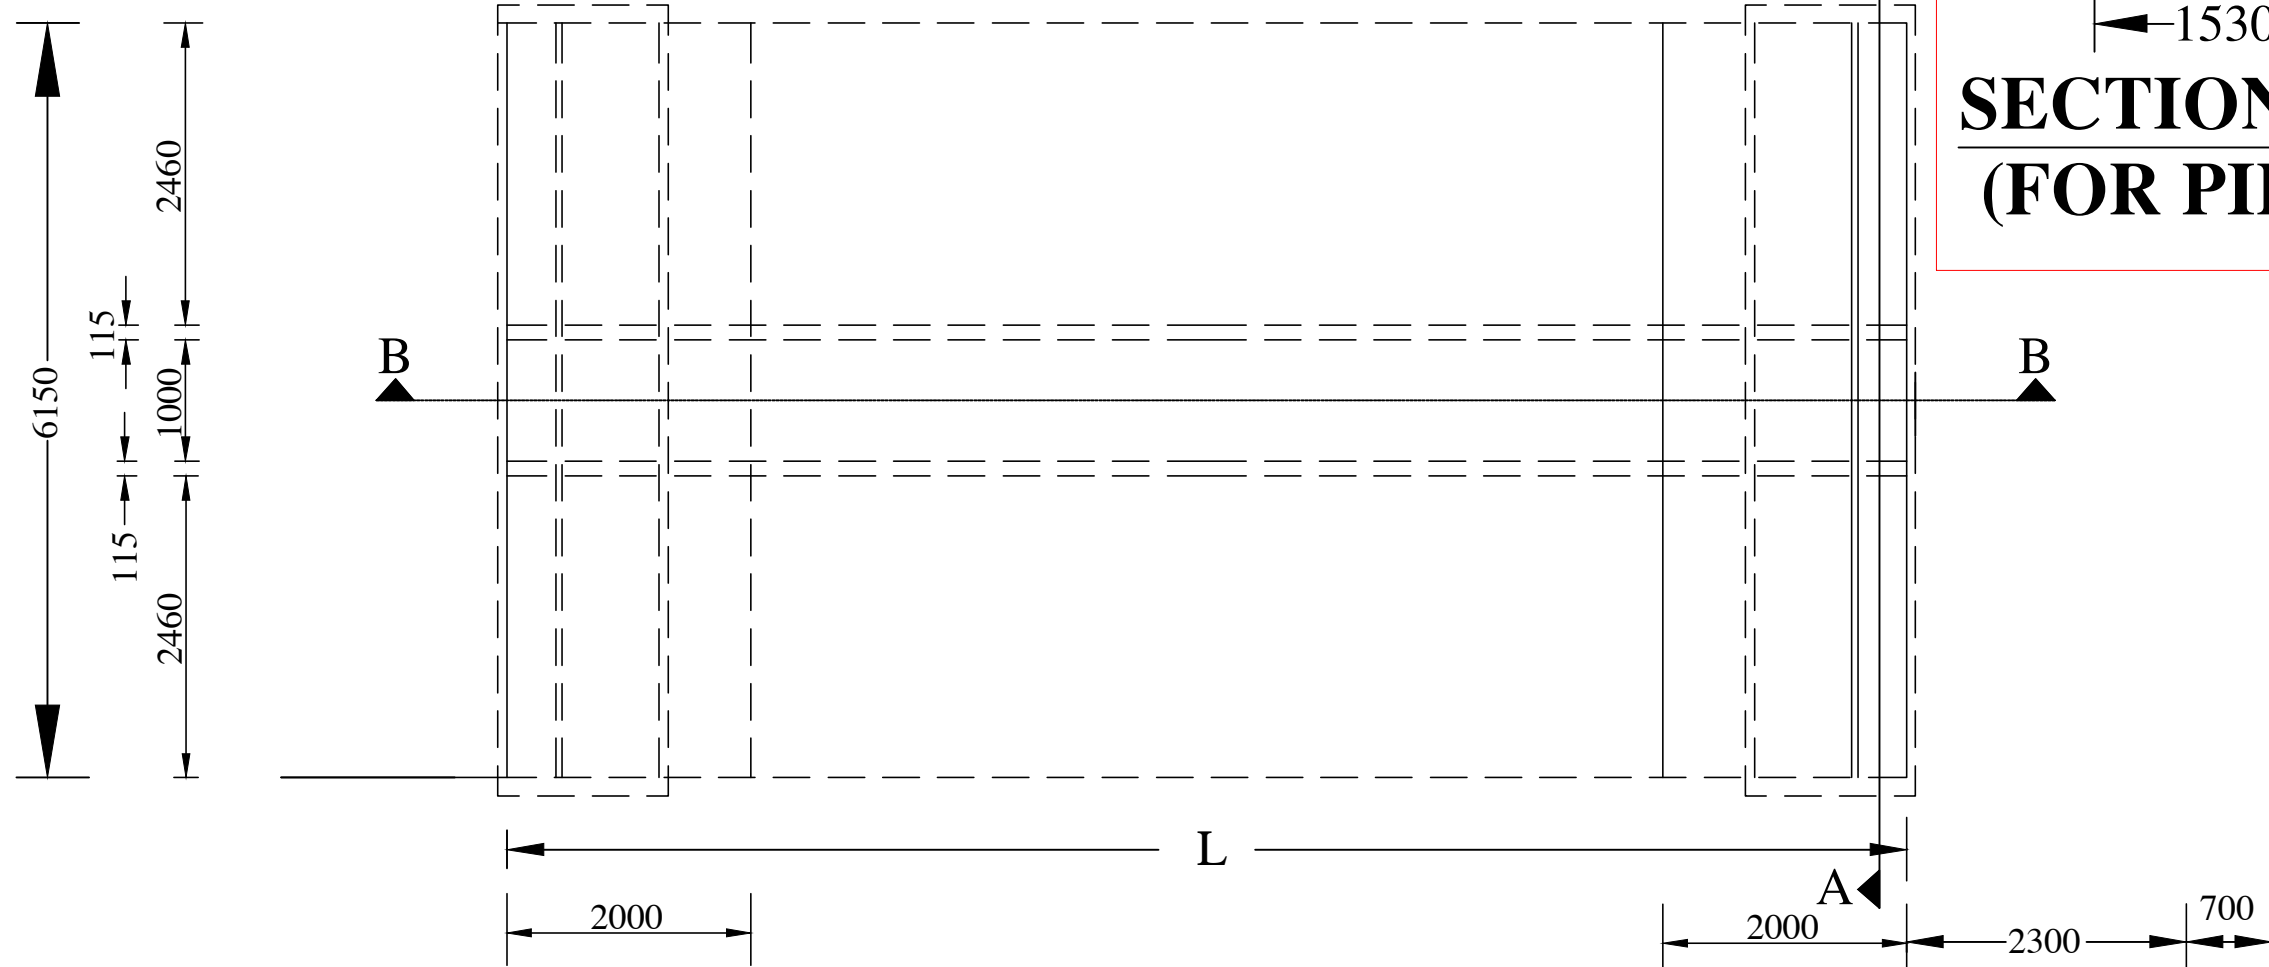


PLAN

- NOTES:-**
1. ALL DIMENSIONS ARE IN mm UNTIL & UNLESS STATED.
  2. THE PIPES SHALL BE RCC NP.3 THE SPECIFICATIONS OF PIPES SHALL BE AS PER IS:458 OF 1988
  3. MINIMUM CUSHION ABOVE PIPE INCLUDING ROAD CRUST SHALL BE 1.0M


SCALE: NOT TO SCALE

|   |               |                 |              |
|---|---------------|-----------------|--------------|
| PROJECT TITLE:<br>Sustainable Wetlands and Integrated Fisheries Transformation (SWIFT) Project   |               |                 |              |
| CLIENT :<br><br>ARIAS Society<br>GOVERNMENT OF ASSAM<br>Assam Rural Infrastructure and Agricultural Services Society |               |                 |              |
| CONSULTANT :<br><br>Shubh<br>Consultants & Technocrats LLP                                                           |               |                 |              |
| DWG TITLE :<br>STANDARD DRAWING<br>RCC PIPE CULVERT WITH SINGLE PIPE<br>1 METRE DIA.NP-3<br>(REF: IRC:SP20)                                                                                               |               |                 |              |
| DATE :   |               |                 |              |
| CHECKED BY:   | SUBMITTED TO: | RECOMMENDED BY: | APPROVED BY: |
|   |               |                 |              |
| DATE :   | DATE :        | DATE :          | DATE :       |
| TEAM LEAD   | A.E.          | E.E.            | S.E.         |




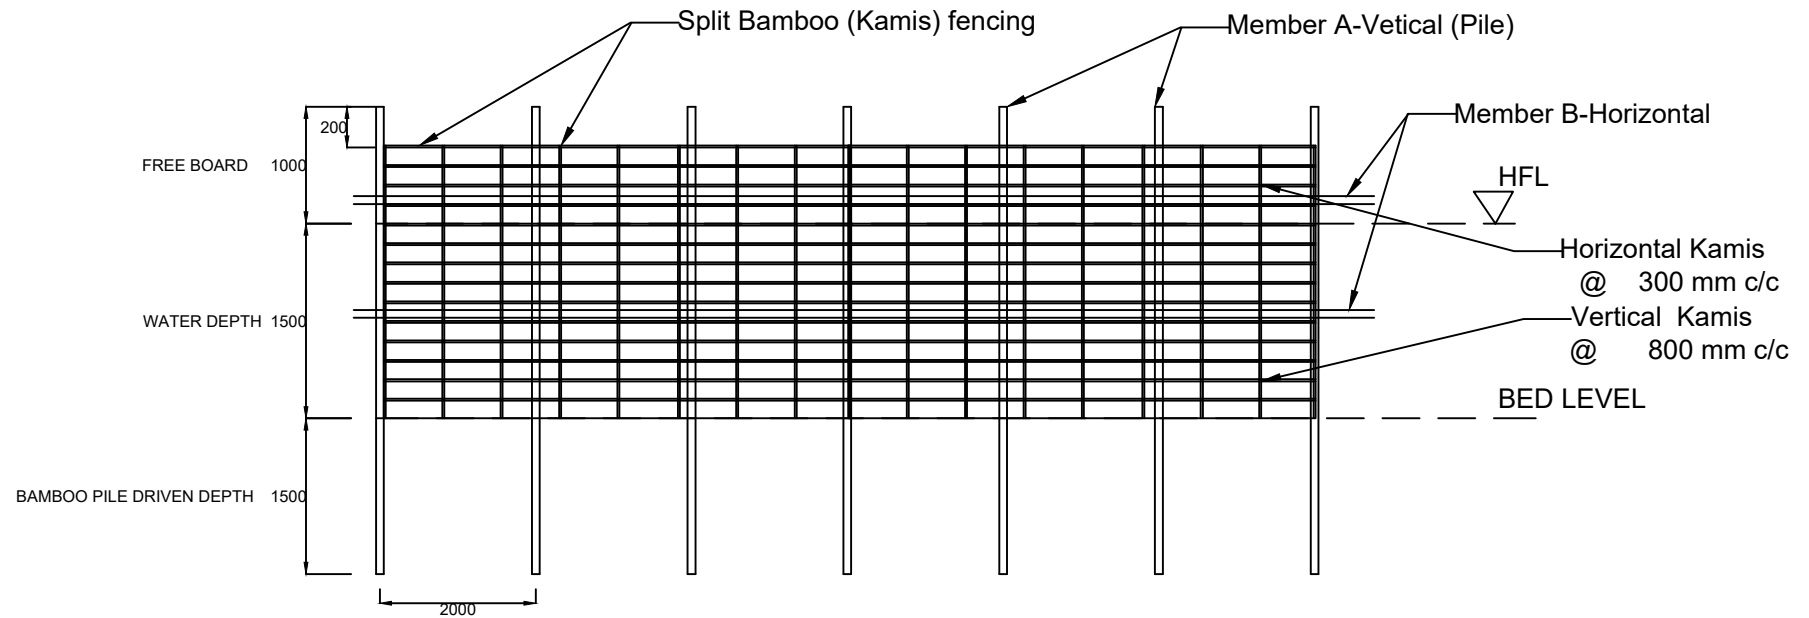


PEN CULTURE STRUCTURE AT BEEL/WETLAND FISHERIES. (FRONT-ELEVATION)

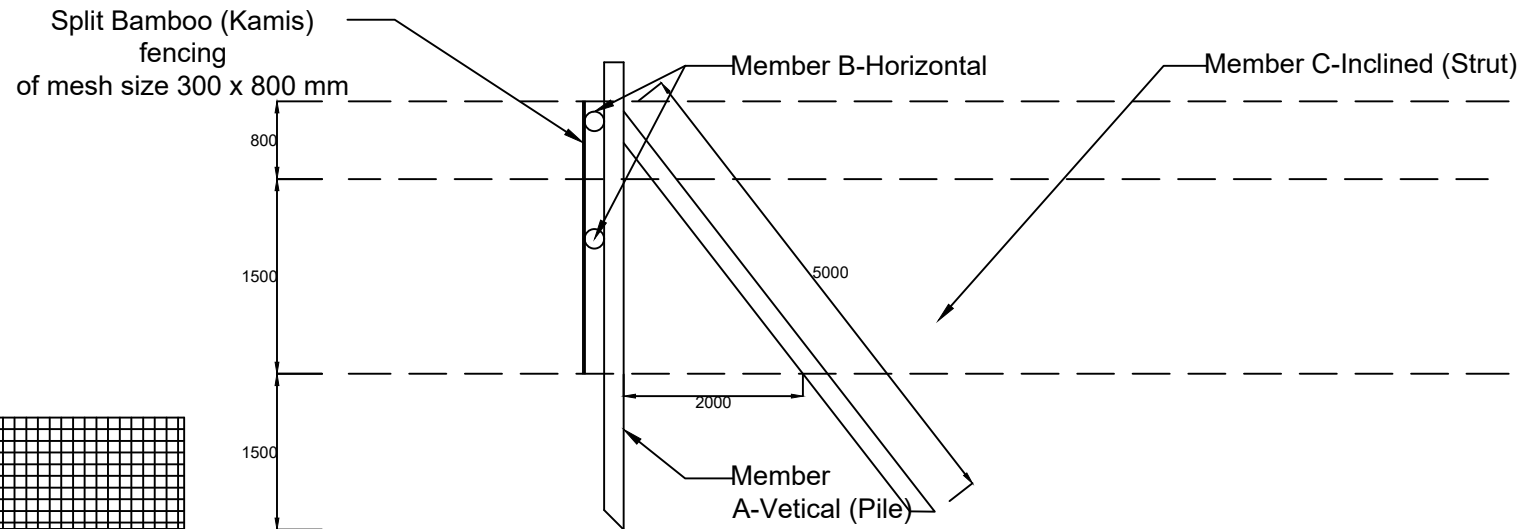


PEN CULTURE STRUCTURE AT BEEL/WETLAND FISHERIES. (SIDE-ELEVATION)

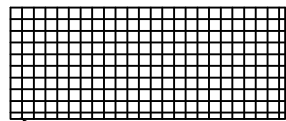

115 GSM  
Mono Shed Net,  
mesh size 3-5 mm.

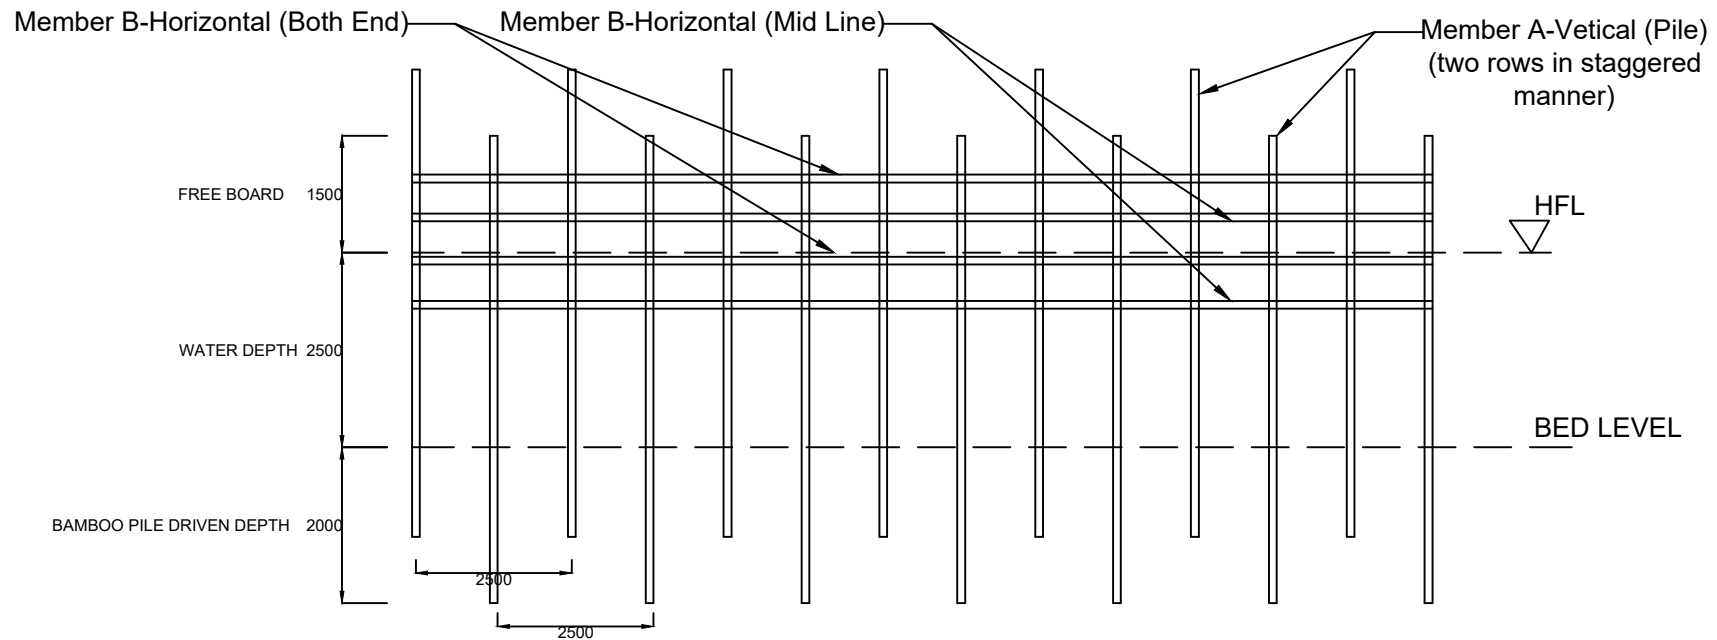


BAMBOO PARTITION/SCREENING STRUCTURE AT BEEL/WETLAND FISHERIES. (FRONT-ELEVATION)

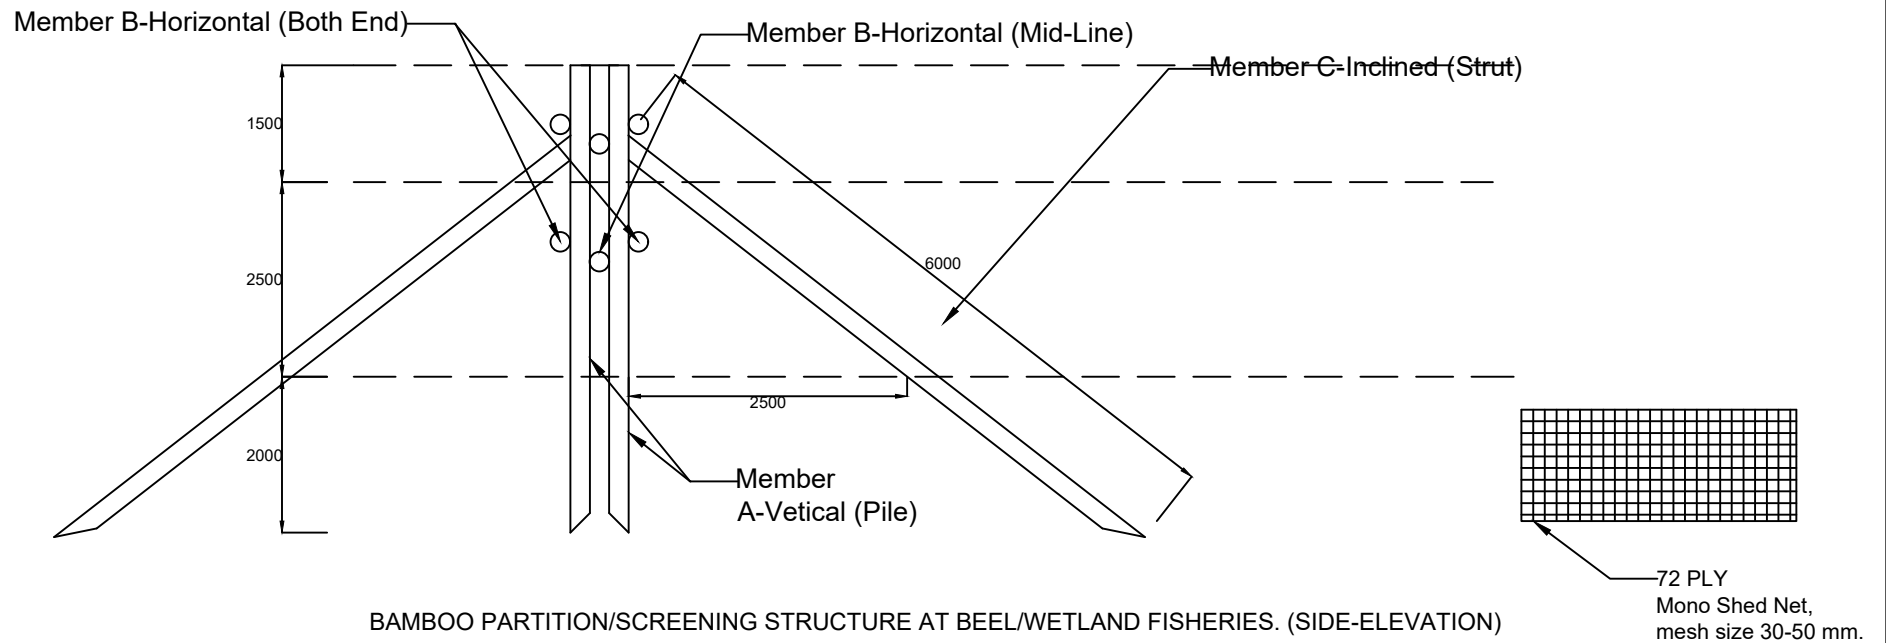


BAMBOO PARTITION/SCREENING STRUCTURE AT BEEL/WETLAND FISHERIES. (SIDE-ELEVATION)




# TYPICAL SECTION OF APPROACH ROAD

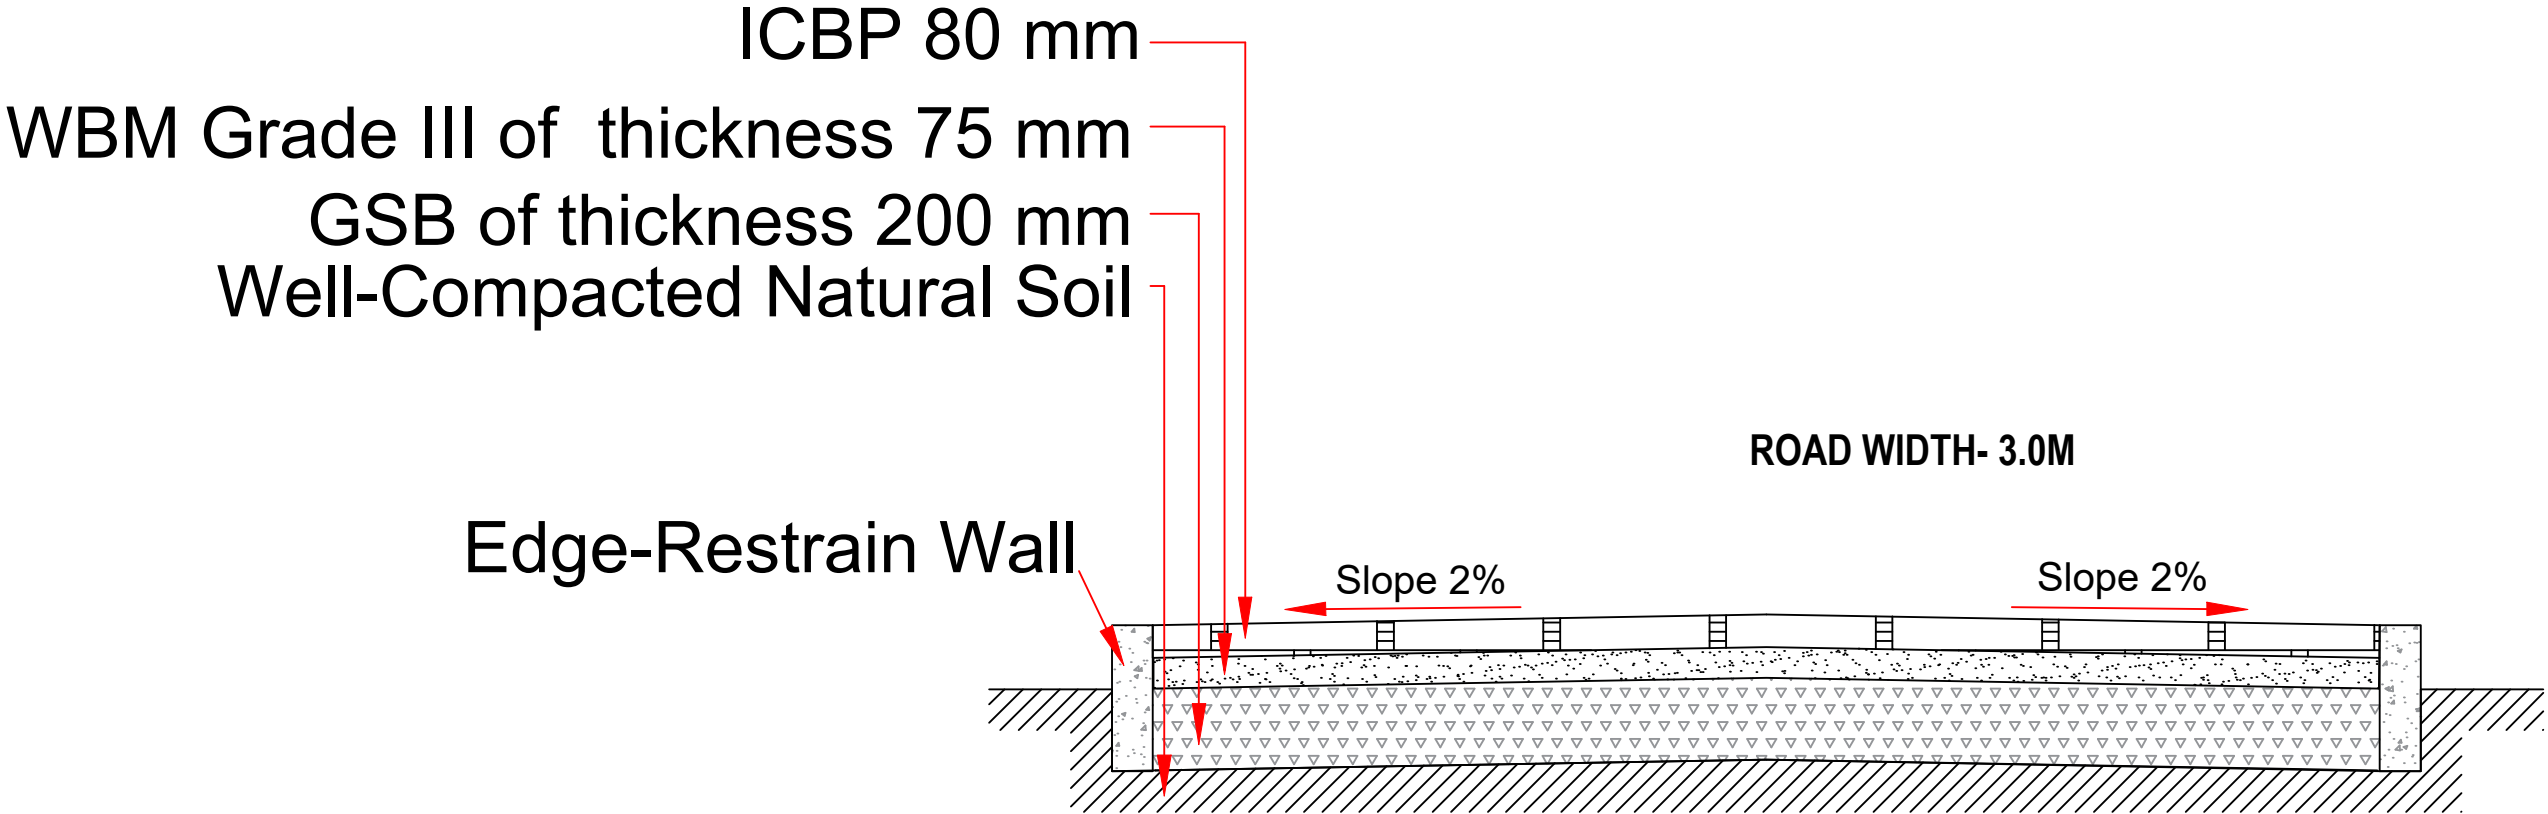


|   |               |                 |              |
|---|---------------|-----------------|--------------|
| SCALE: NOT TO SCALE                                                                                   |               |                 |              |
| PROJECT TITLE:<br>Sustainable Wetlands and Integrated Fisheries Transformation (SWIFT) Project        |               |                 |              |
| CLIENT :<br>     |               |                 |              |
| CONSULTANT :<br> |               |                 |              |
| DWG TITLE :<br>TYPICAL SECTION OF APPROACH ROAD                                                       |               |                 |              |
| DATE :                                                                                                |               |                 |              |
| CHECKED BY:                                                                                           | SUBMITTED TO: | RECOMMENDED BY: | APPROVED BY: |
|   |               |                 |              |
| DATE :                                                                                                | DATE :        | DATE :          | DATE :       |
| TEAM LEAD                                                                                             | A.E.          | E.E.            | S.E.         |

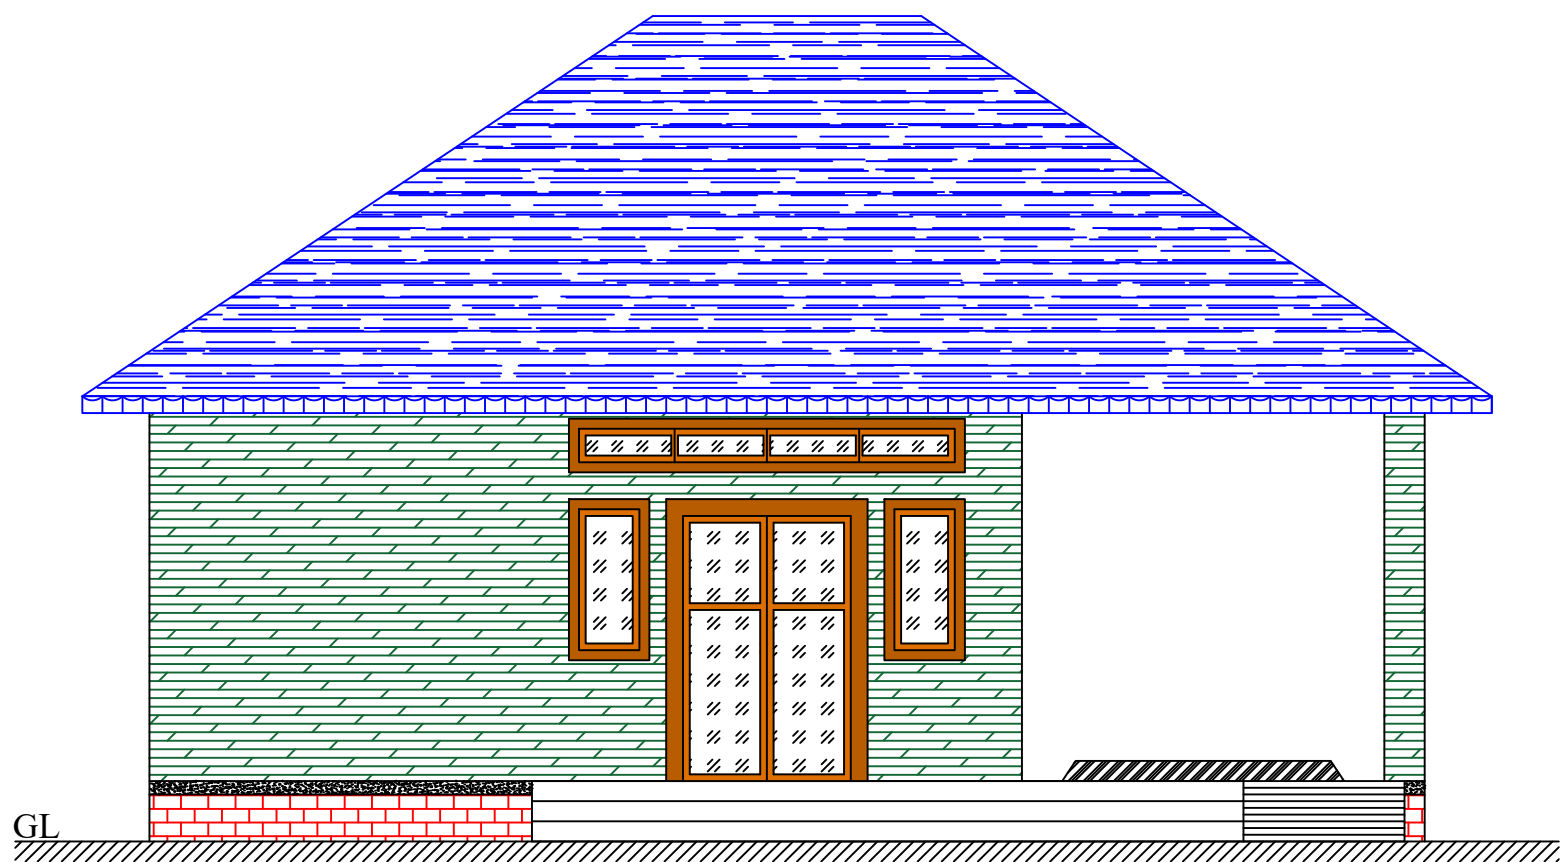


FRONT ELEVATION

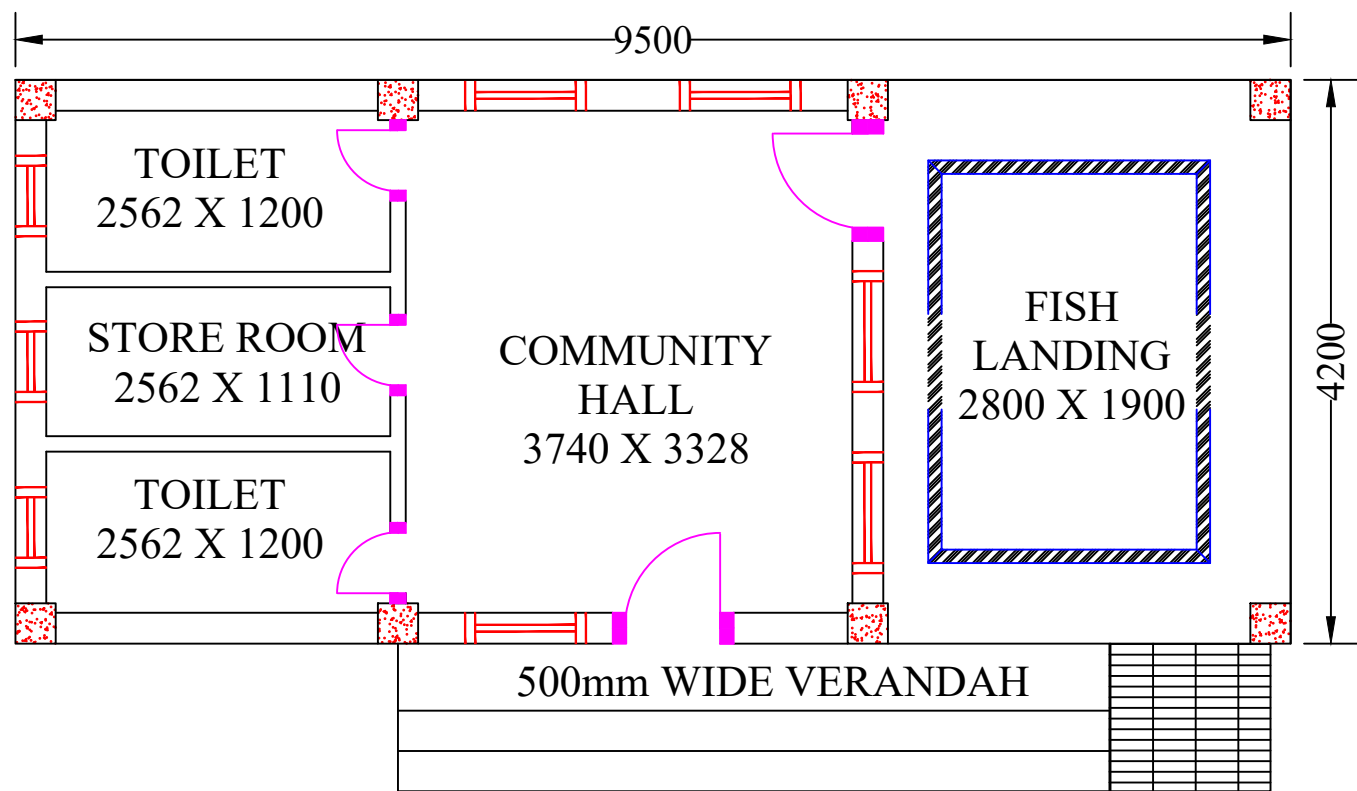


PLAN

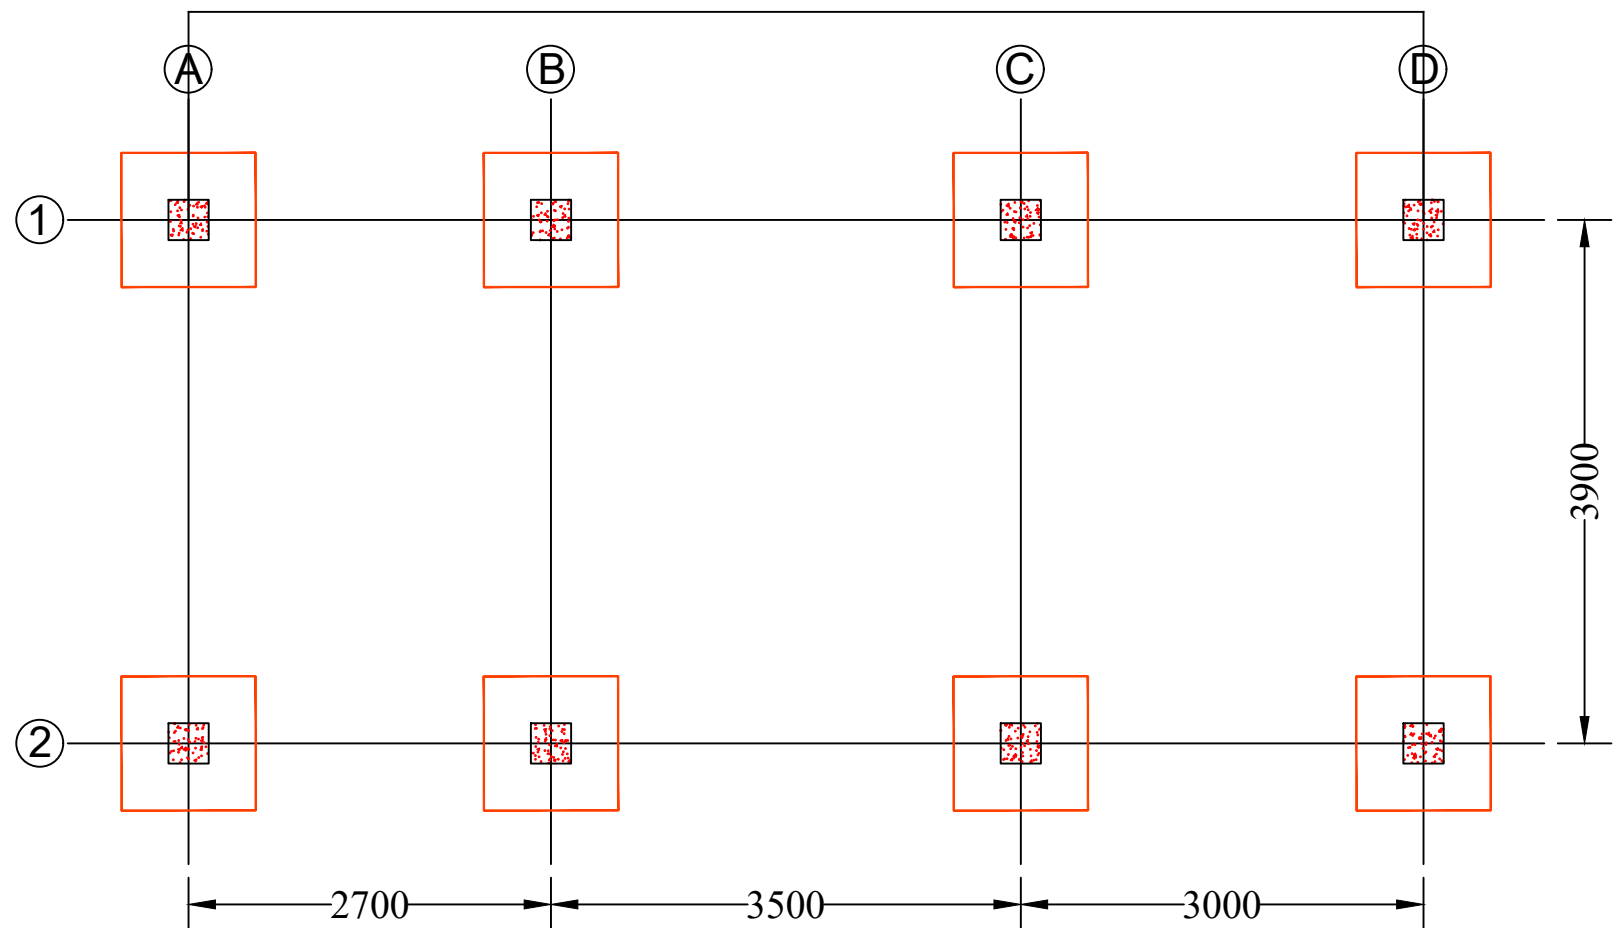


FOOTING LAYOUT

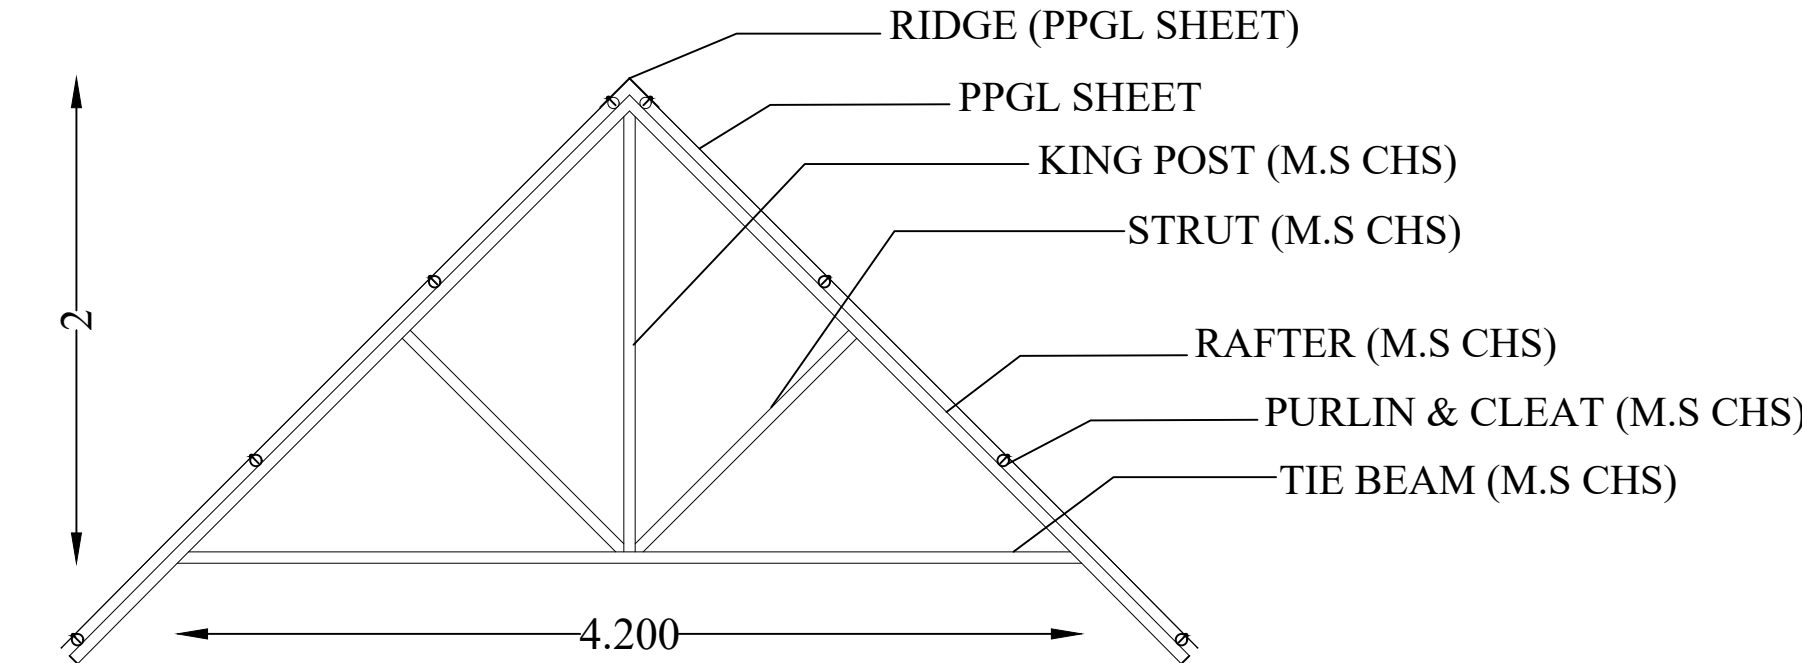



SECTION 1-1

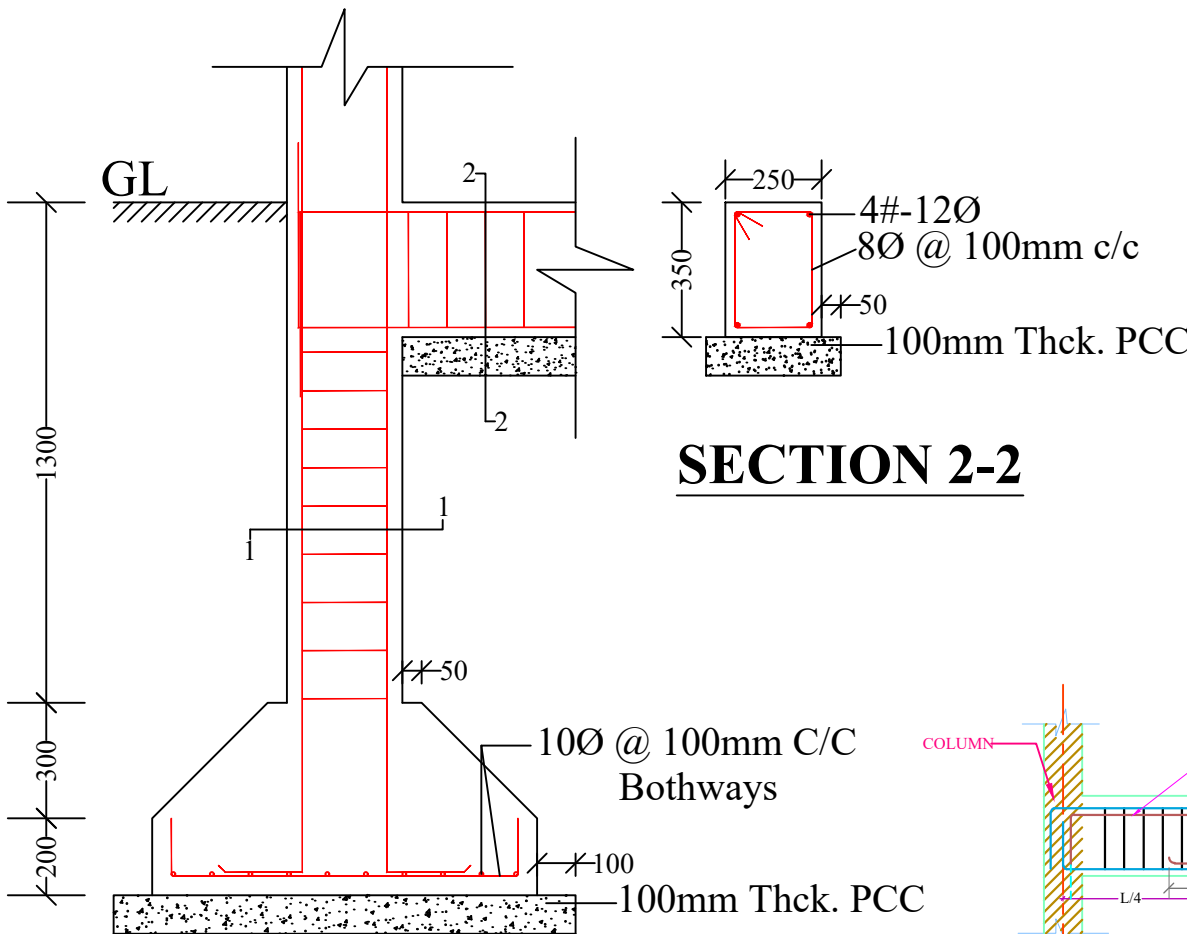

SECTION X-X'

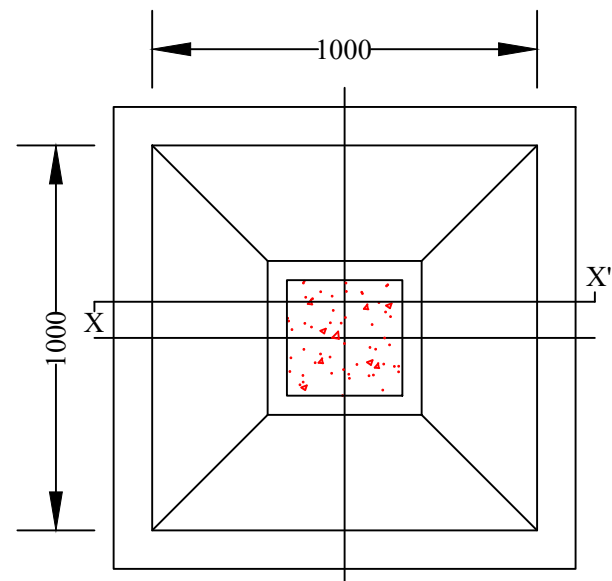

FOOTING PLAN

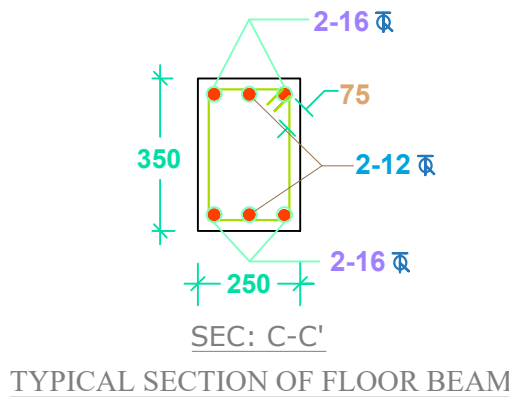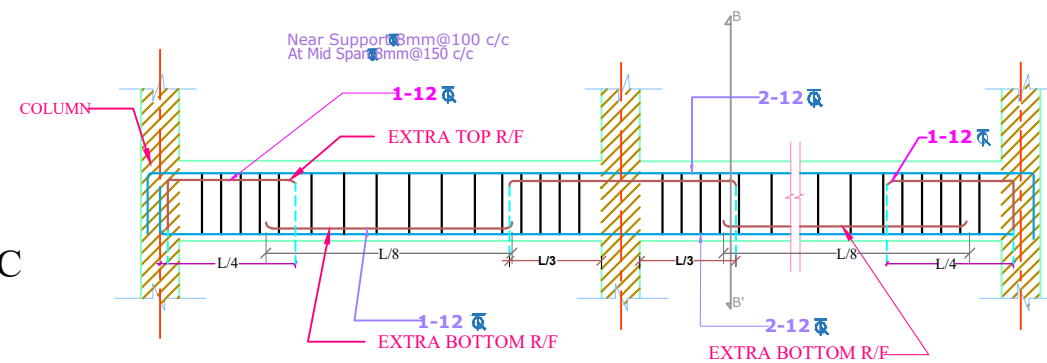

- NOTES :**
1. All dimensions are in millimetres.
  2. All dimensions are to be read and not to be scaled.
  3. Grade of Concrete used : M-20.
  4. Grade of Steel Reinf. used : TMT (Grade-500)
  5. Clear cover for reinf. bars :
    - i) In Foundations - 50 mm.
    - ii) In Columns - 40 mm.
    - iii) In Beams - 25 mm.
    - iv) In Slabs - 20 mm.
  6. Not more than one third of the total number of main bars shall be over-lapped at any section of a column.
  7. Laps, anchorage of reinf. bars shall be as per I.S.456-2000.
  8. Maximum size of Coarse Aggregate shall be 20 mm and down graded.
  9. Aggregate shall comply with the requirements of I.S.:383-1970.
  10. Lap / Development length = 50 x 'd' where, 'd' = diameter of reinforcing bar.
  11. In addition to Lintels, R.C.C. band at sill level should also be provided.
  12. Use R.C.C. bands also in all vertical sides of openings.
  13. Protruding rods to be provided in columns for embedding all brick walls.
  14. Joints between walls & beams may be embedded with epoxy based joint filling compounds.
  15. All Reinforcement detailing should meet all the general requirements of IS:4326 and IS:13920.
  16. Dimensions shall be in conjunction with Architectural drawings. Architectural drawings shall be followed in the event of any discrepancy with due regard to the Structural requirements. Any major deviations shall be brought to the notice of the Engineer-in-charge.

SCALE: NOT TO SCALE

**PROJECT TITLE:**  
Sustainable Wetlands and Integrated Fisheries Transformation (SWIFT) Project


**CLIENT :**  



**CONSULTANT :**  


**DWG TITLE :** **STANDARD DRAWING**  
PLAN & CROSS-SECTION  
OF FISH LANDING SHED CUM  
COMMUNITY CENTRE


| DATE :      | DATE :        | DATE :          | DATE :       |
|-------------|---------------|-----------------|--------------|
| CHECKED BY: | SUBMITTED TO: | RECOMMENDED BY: | APPROVED BY: |
|             |               |                 |              |
| TEAM LEAD   | A.E.          | E.E.            | S.E.         |



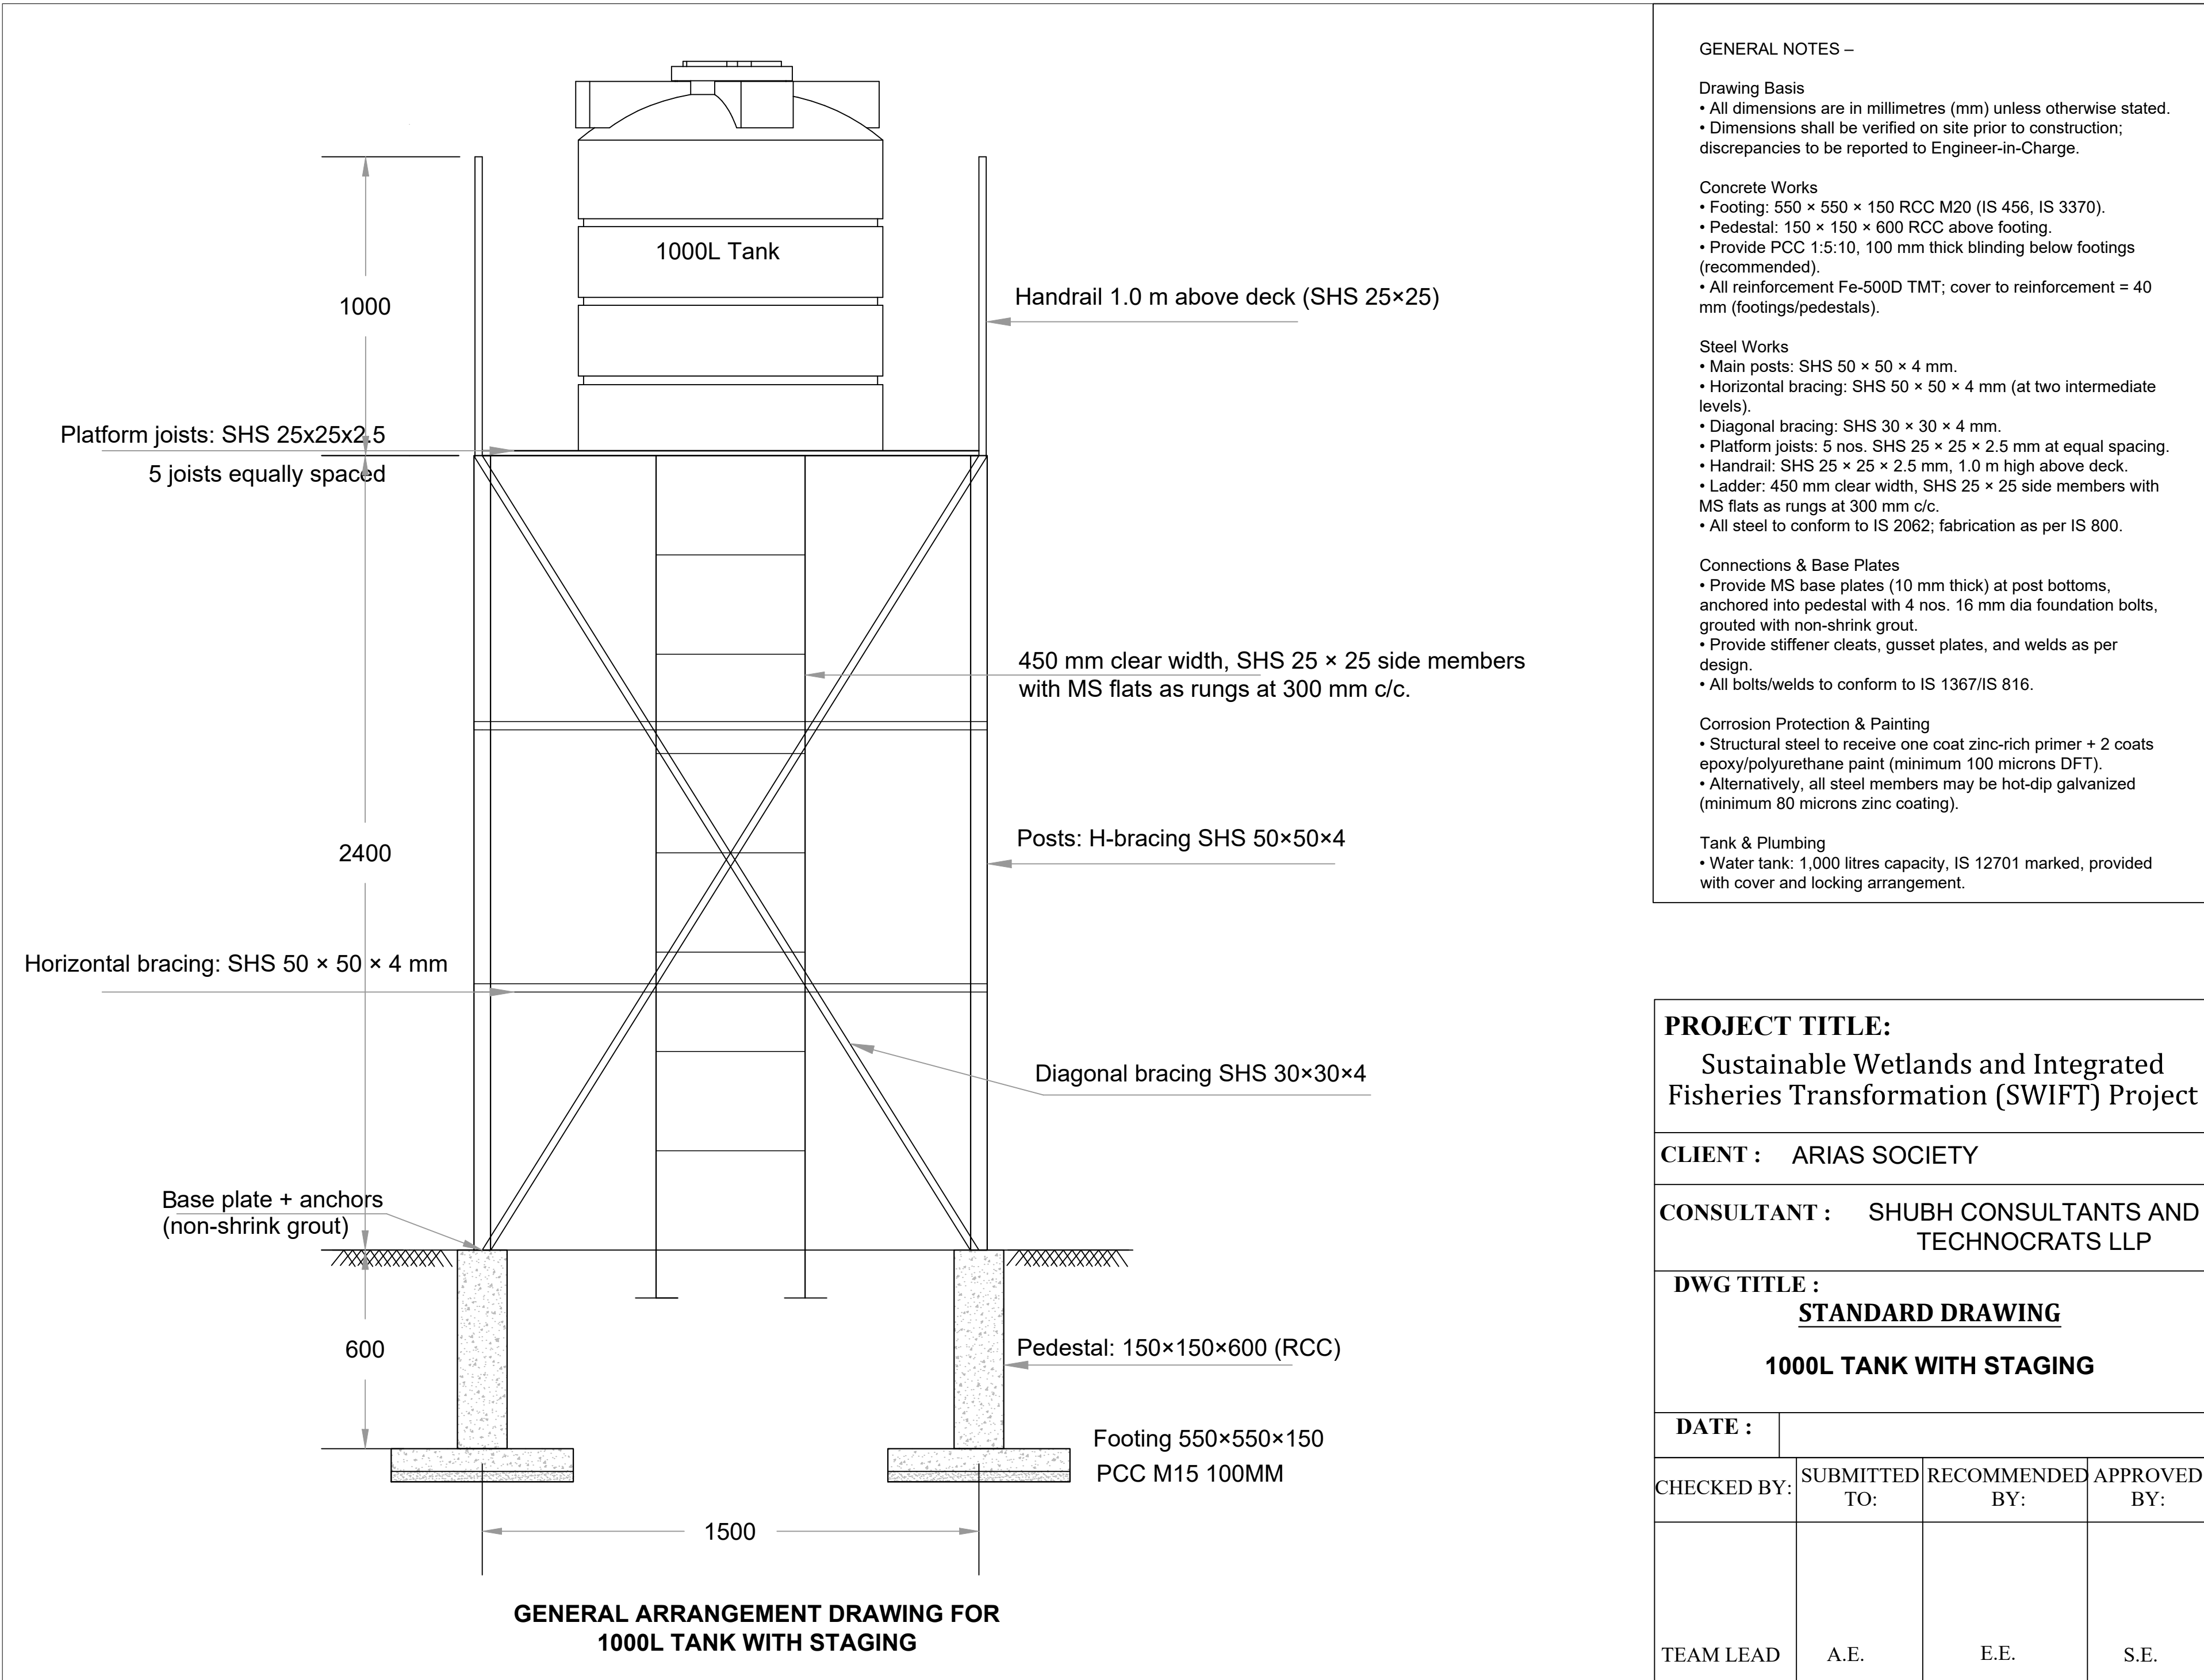


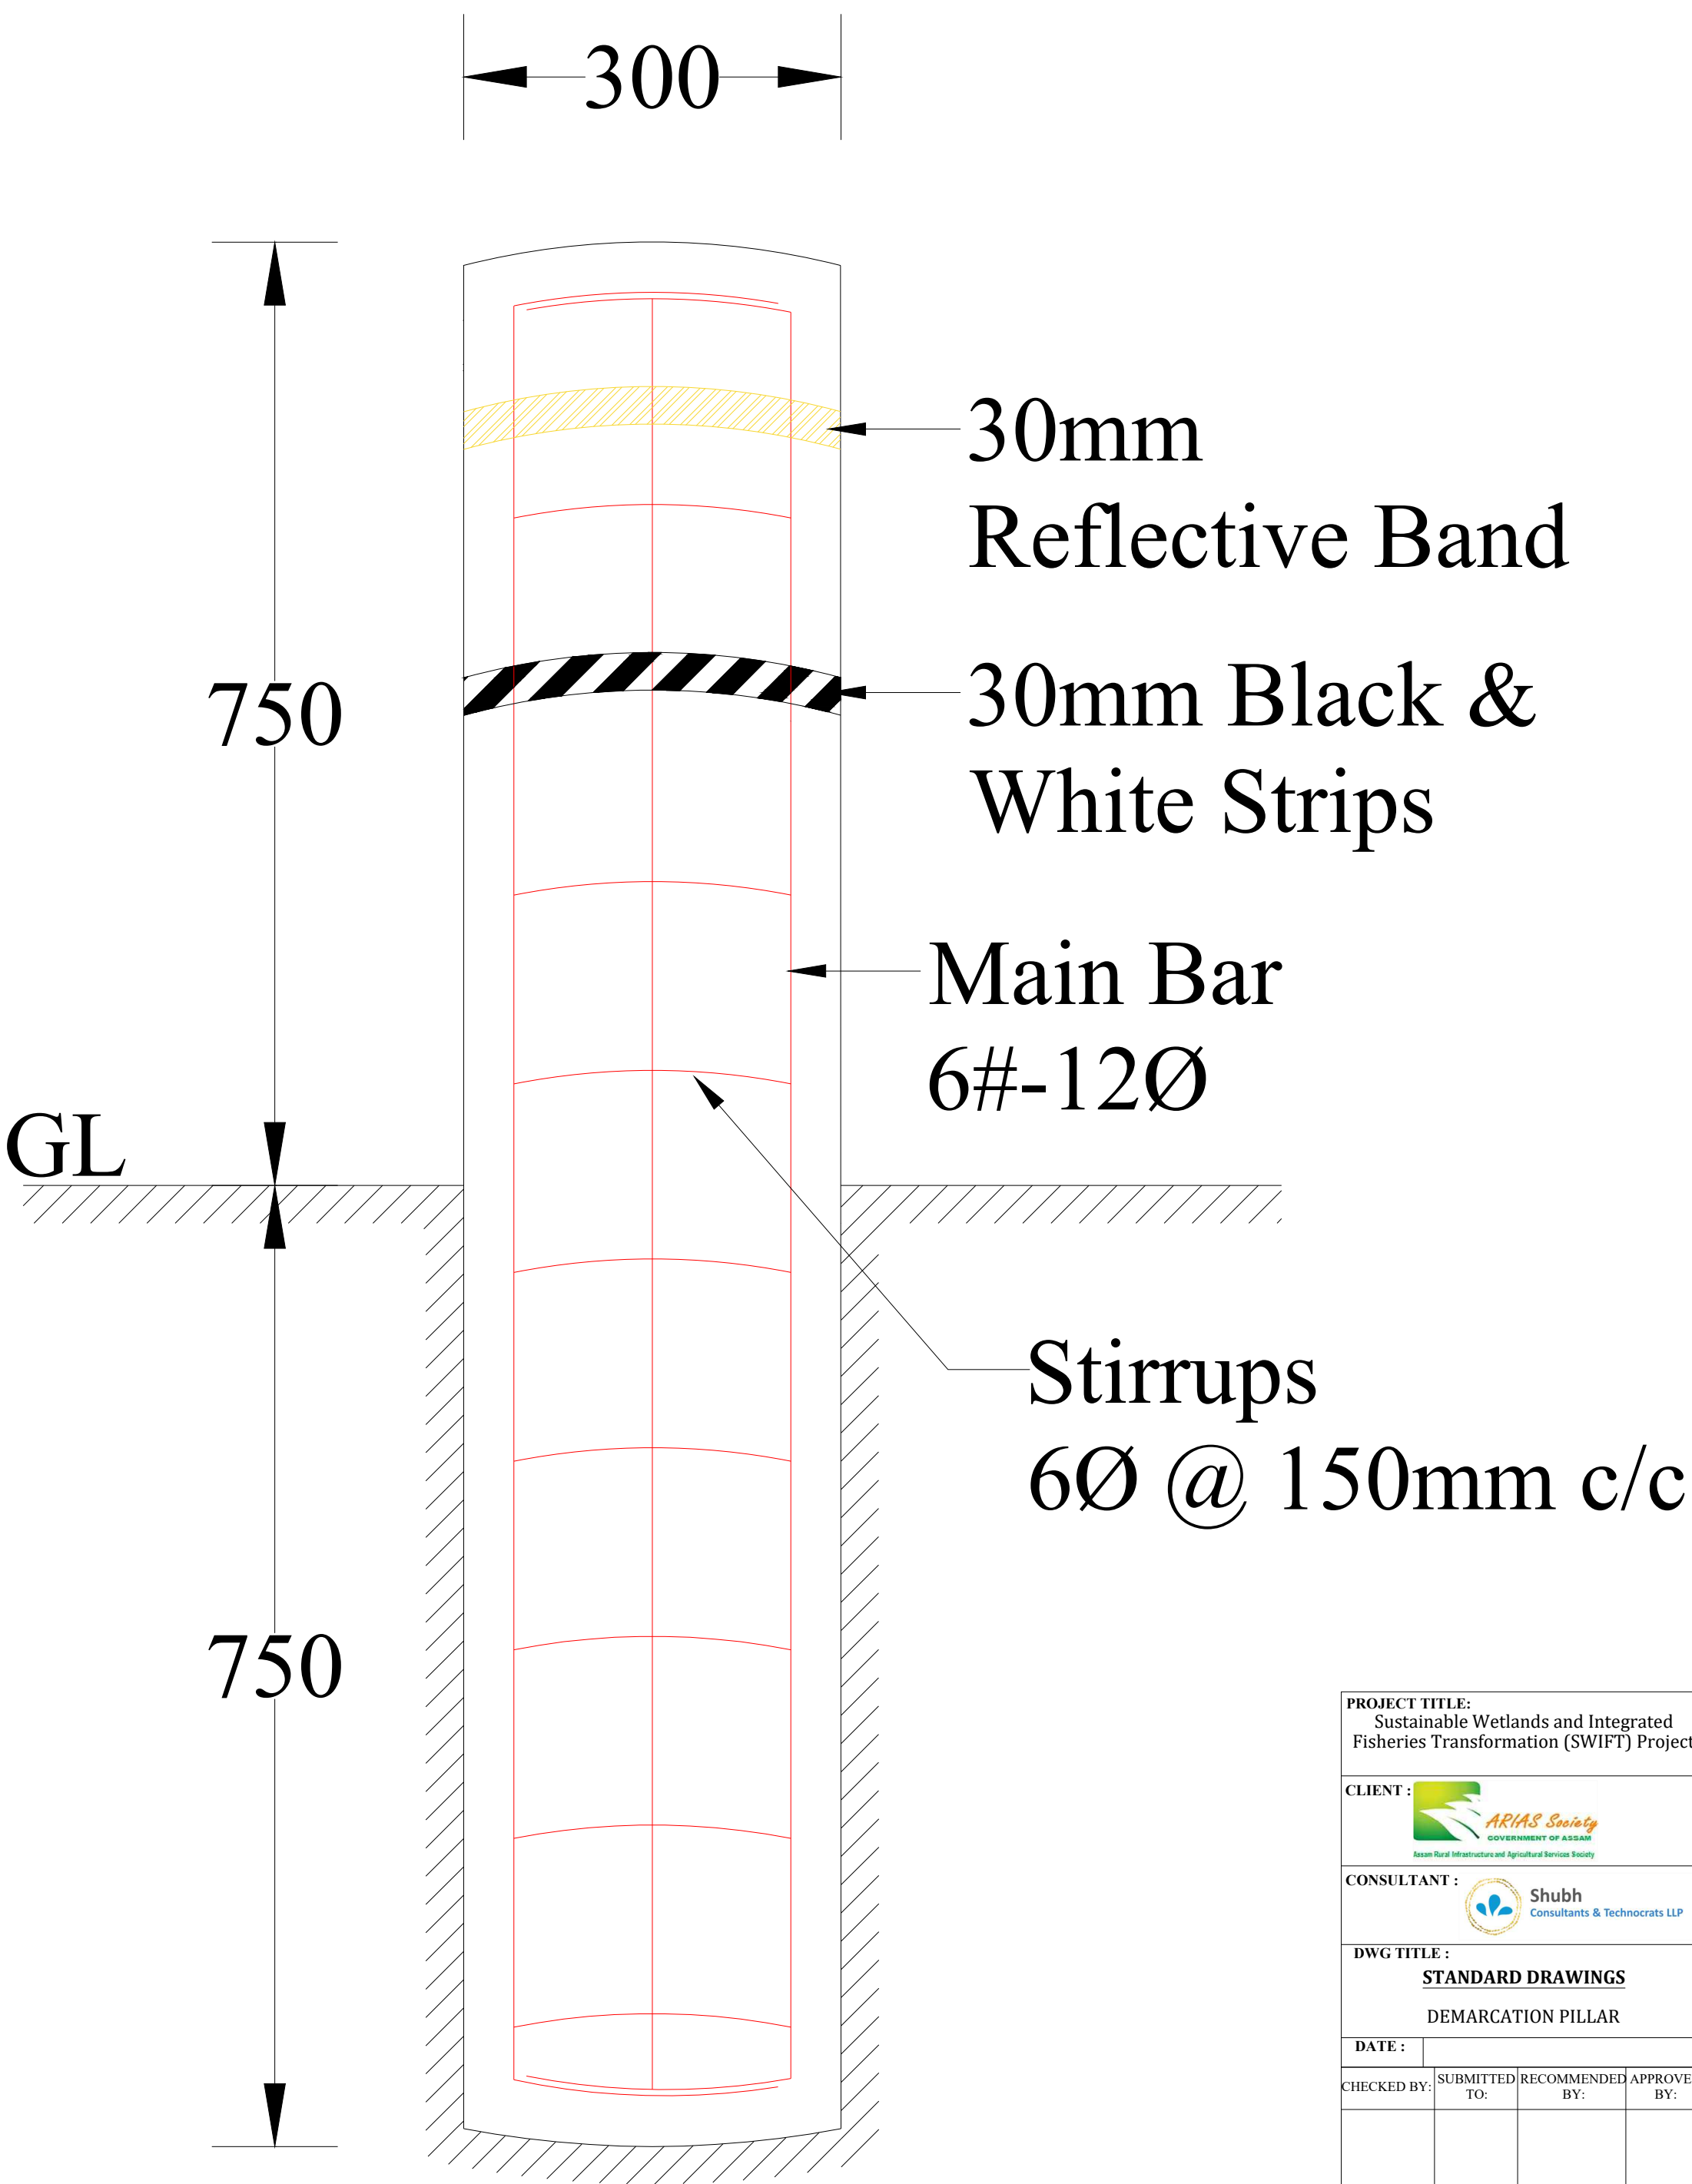

|   |               |                 |              |
|---|---------------|-----------------|--------------|
| PROJECT TITLE:<br>Sustainable Wetlands and Integrated Fisheries Transformation (SWIFT) Project   |               |                 |              |
| CLIENT :<br><br>ARIAS Society<br>GOVERNMENT OF ASSAM<br>Assam Rural Infrastructure and Agricultural Services Society |               |                 |              |
| CONSULTANT :<br> Shubh<br>Consultants & Technocrats LLP                                                              |               |                 |              |
| DWG TITLE :<br><b>STANDARD DRAWINGS</b><br>DEMARICATION PILLAR   |               |                 |              |
| DATE :   |               |                 |              |
| CHECKED BY:   | SUBMITTED TO: | RECOMMENDED BY: | APPROVED BY: |
|   |               |                 |              |
| DATE :   | DATE :        | DATE :          | DATE :       |
| TEAM LEAD   | A.E.          | E.E.            | S.E.         |

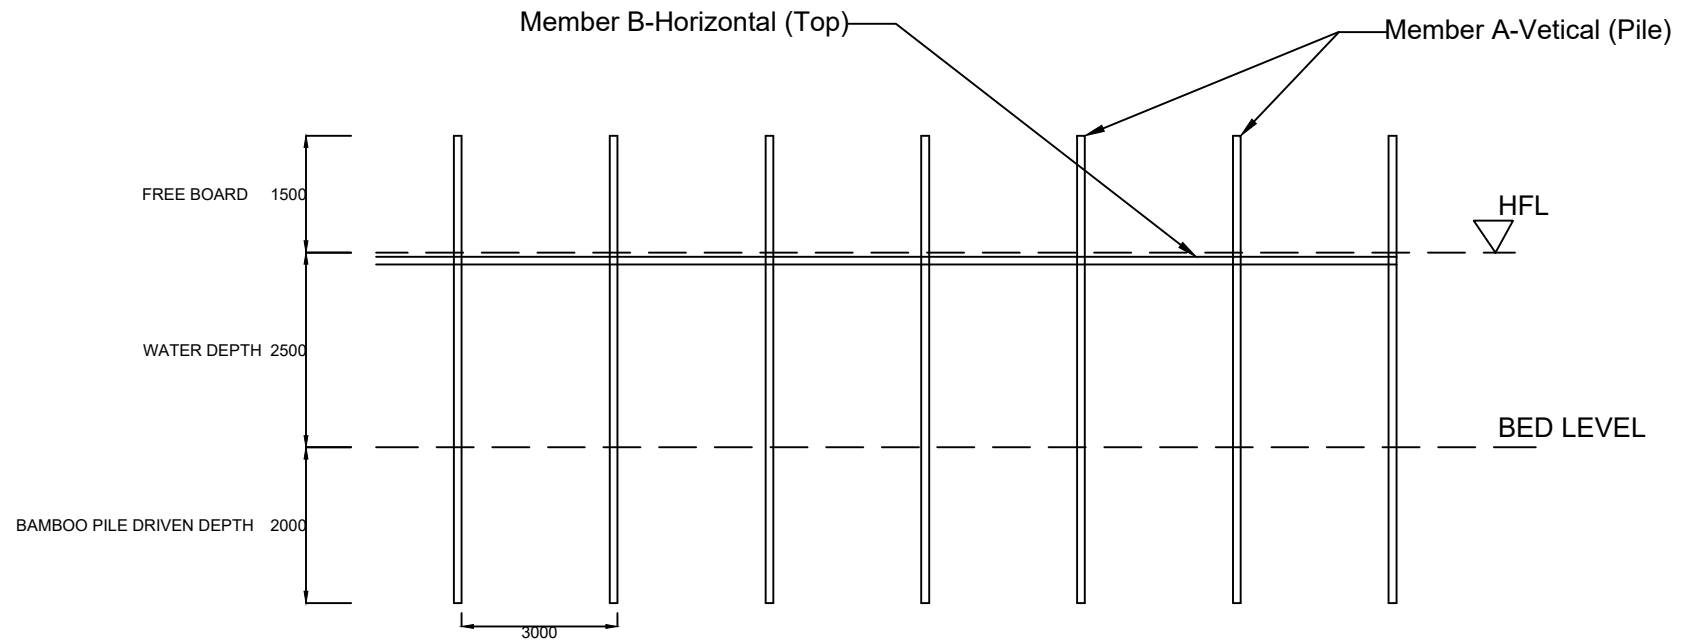


KATAL/CATTLE FISHING STRUCTURE AT BEEL/WETLAND FISHERIES. (FRONT-ELEVATION)

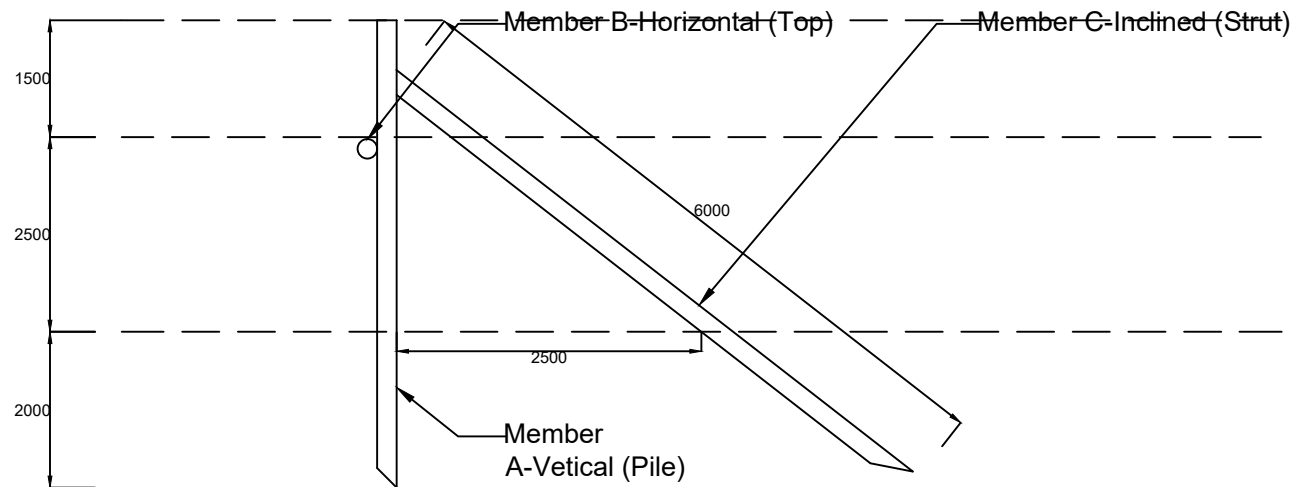

KATAL/CATTLE FISHING STRUCTURE AT BEEL/WETLAND FISHERIES. (SIDE-ELEVATION)



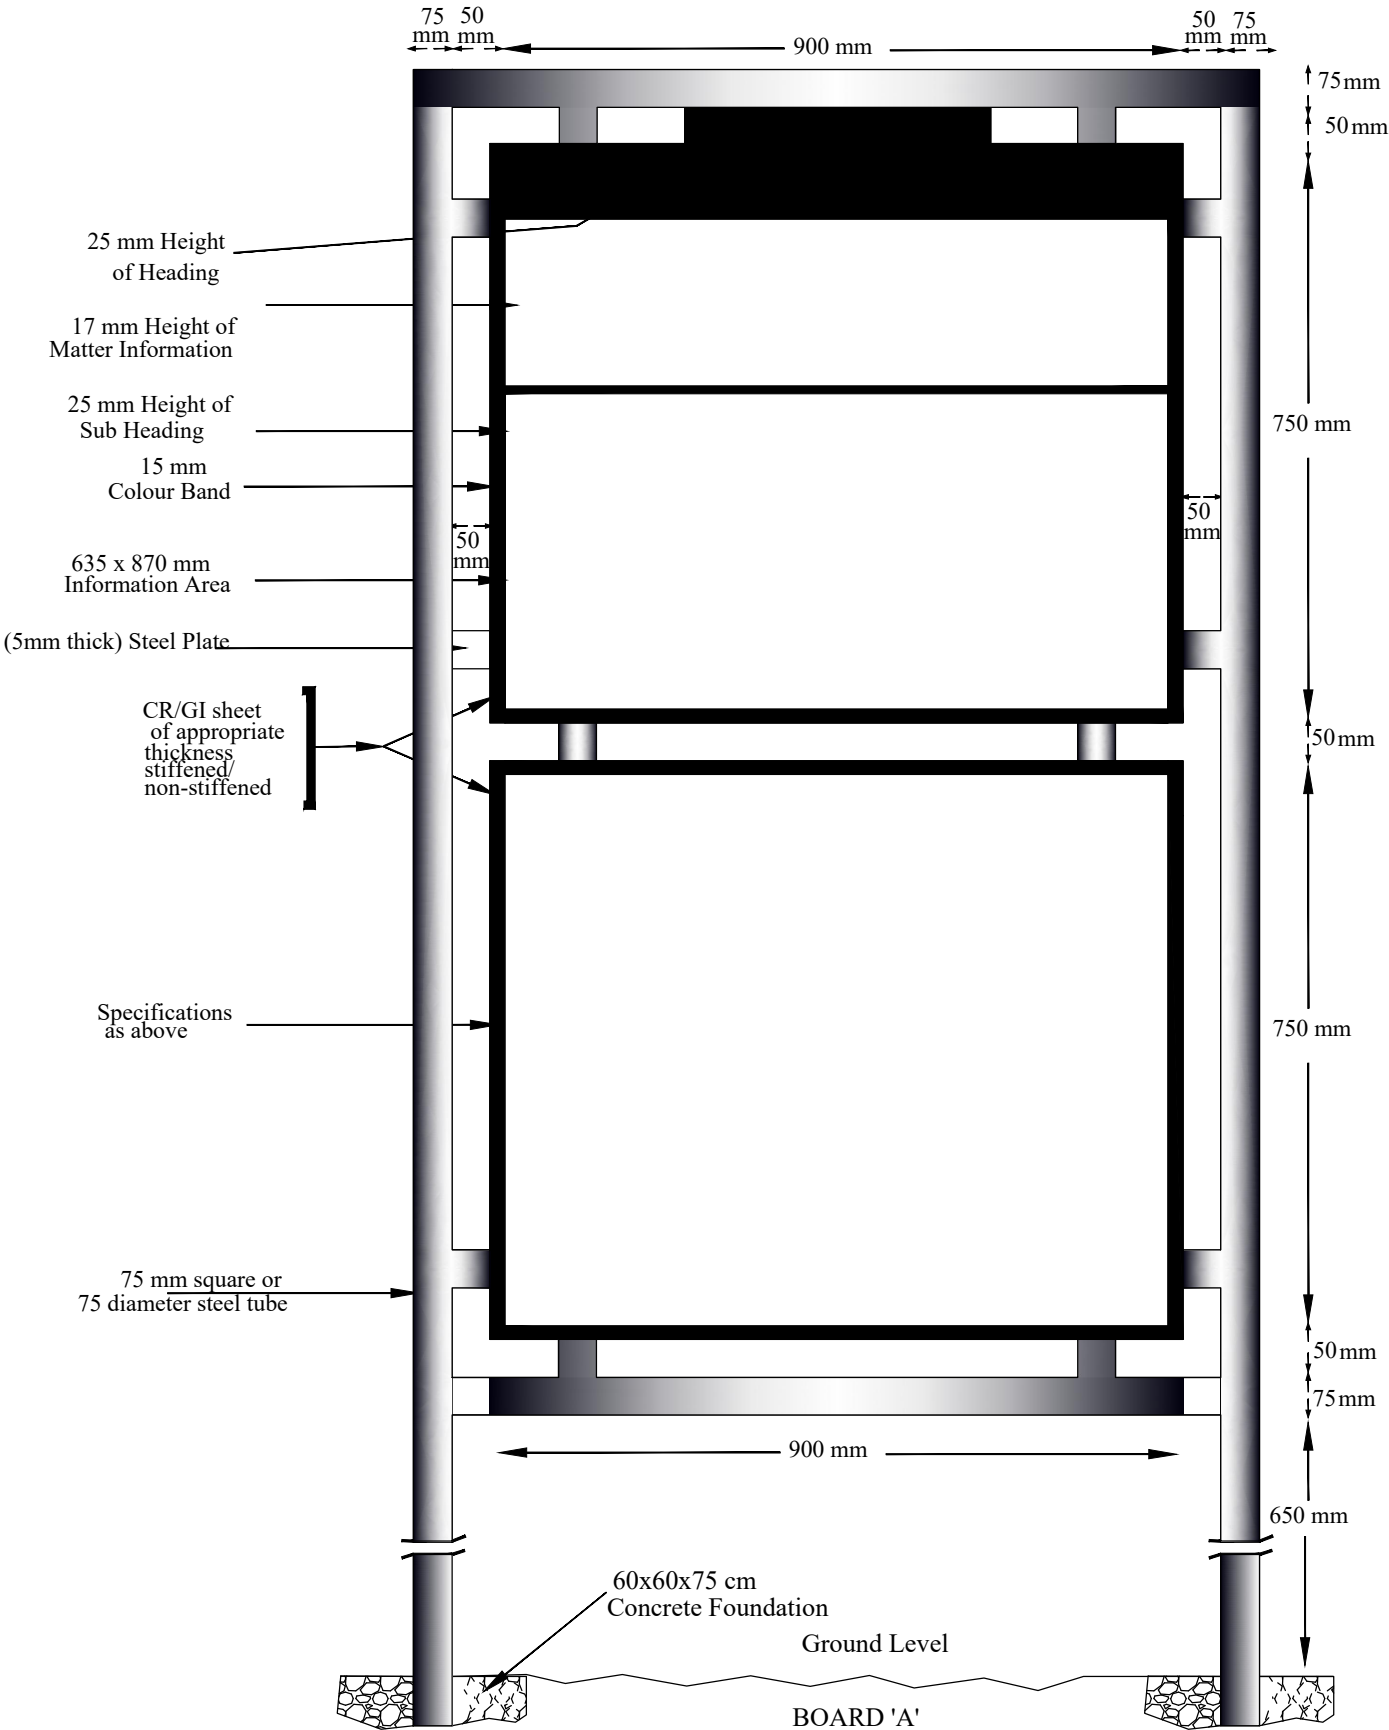

|   |               |                 |              |
|---|---------------|-----------------|--------------|
| <b>PROJECT TITLE:</b><br>Sustainable Wetlands and Integrated Fisheries Transformation (SWIFT) Project |               |                 |              |
| <b>CLIENT :</b> ARIAS SOCIETY                                                                         |               |                 |              |
| <b>CONSULTANT :</b> SHUBH CONSULTANTS AND TECHNOCRATS LLP                                             |               |                 |              |
| <b>DWG TITLE :</b><br><b>STANDARD DRAWING</b><br><b>INFORMATION BOARD</b>                             |               |                 |              |
| <b>DATE :</b>                                                                                         |               |                 |              |
| CHECKED BY:                                                                                           | SUBMITTED TO: | RECOMMENDED BY: | APPROVED BY: |
| TEAM LEAD                                                                                             | A.E.          | E.E.            | S.E.         |