

LEGEND :-

PROPOSED HP CULVERT	
PROPOSED 600MM DIA PIPE	
PROPOSED STRUCTURE	
PROPOSED APPROACH ROAD	
PROPOSED SOLAR LAMP	
PROPOSED PERIPHERAL BUNDH	
PROP. DEMARCATION PILLAR	
PROP. PIPE LAY (1 x 600 D)	

LEGEND TYPE:- EXISTING

TBM	
EXISTING CULVERT	
EXISTING BRIDGE	
BEEL BOUNDARY	
EXISTING STRUCTURE	
EXISTING ELECTRIC POLE	
POND	
EXISTING CHANNEL	
EXT. EARTHEN ROAD	
EXISTING BT ROAD	
EXISTING CC ROAD	


PROVISIONS:

1. WEED CLEARANCE	117740.310 SQM.
2. DESILTING VOLUME	10075.504 CUM
3. PROPOSED FISH LANDING	1 No (11.00m x 7.50m)
4. PROPOSED REARING TANK	4 NOS (0.15 Ha each)
5. PROPOSED PERIPHERAL BUND	1000 M.
6. PROPOSED CULVERT	6 NOS.
7. PROPOSED APPROACH ROAD	75 M.
8. PROPOSED COMMUNITY HALL CUM WETLAND INFORMATION CENTRE	1 NOS. (14.70 M x 13.00M)
9. PROP. BOUNDARY FENCING WITH IRON GATE	2 Nos
10. PROP. STEEL OVER HEAD TANK (1000LTR)	1 NOS.
11. PROPOSED SOLAR LAMP	7 NOS.
12. PROPOSED KATALAENG	4 NOS. (0.2 Ha each)
13. PROPOSED PEN CULTURE	6 NOS. (i) Rearing Pen 2 No (0.2 Ha each) (ii) Slaught Pen 4 No (0.4 Ha each)
14. PROPOSED BAMBOO PARTITION	1 NOS. (26 M.)
15. PROPOSED INFORMATION BOARD	2 NOS. (WIDTH-1.00M x HEIGHT-2.40M)

FUTURE PROVISIONS:

16. PROPOSED PONTOON FOOTBRIDGE
17. PROPOSED VERM COMPOSED UNIT
18. DEVELOPMENT OF ECO TOURISM
19. LANDSCAPING & PLANTATION
20. CRAFT GEAR

Prepared by BASIC CONSULTANT (কোনোমতে কোম্পানী) Head Office Address ১০১, ১০২, ১০৩, ১০০০.	NAME OF THE BEEL:- GHORITINGERKUTI BEEL	DISTRICT:- DHUBRI	AREA (Ha): 16.68 Ha	PROJECT TITLE: SUSTAINABLE WETLANDS AND INTEGRATED FISHERIES TRANSFORMATION (SWIFT) PROJECT	DWG TITLE: MASTER PLAN LAYOUT OF GHORITINGERKUTI BEEL	CLIENT: ARIAS Society GOVERNMENT OF ASSAM Assam Rural Infrastructure and Agricultural Services Society	DATE: DESIGNED BY: _____ CHECKED BY: _____ APPROVED BY: _____ DATE: _____
	SCALE:-1:1000 DRAWING NO :- ASSAM/SWIFT/GR-07/PLAN/01						

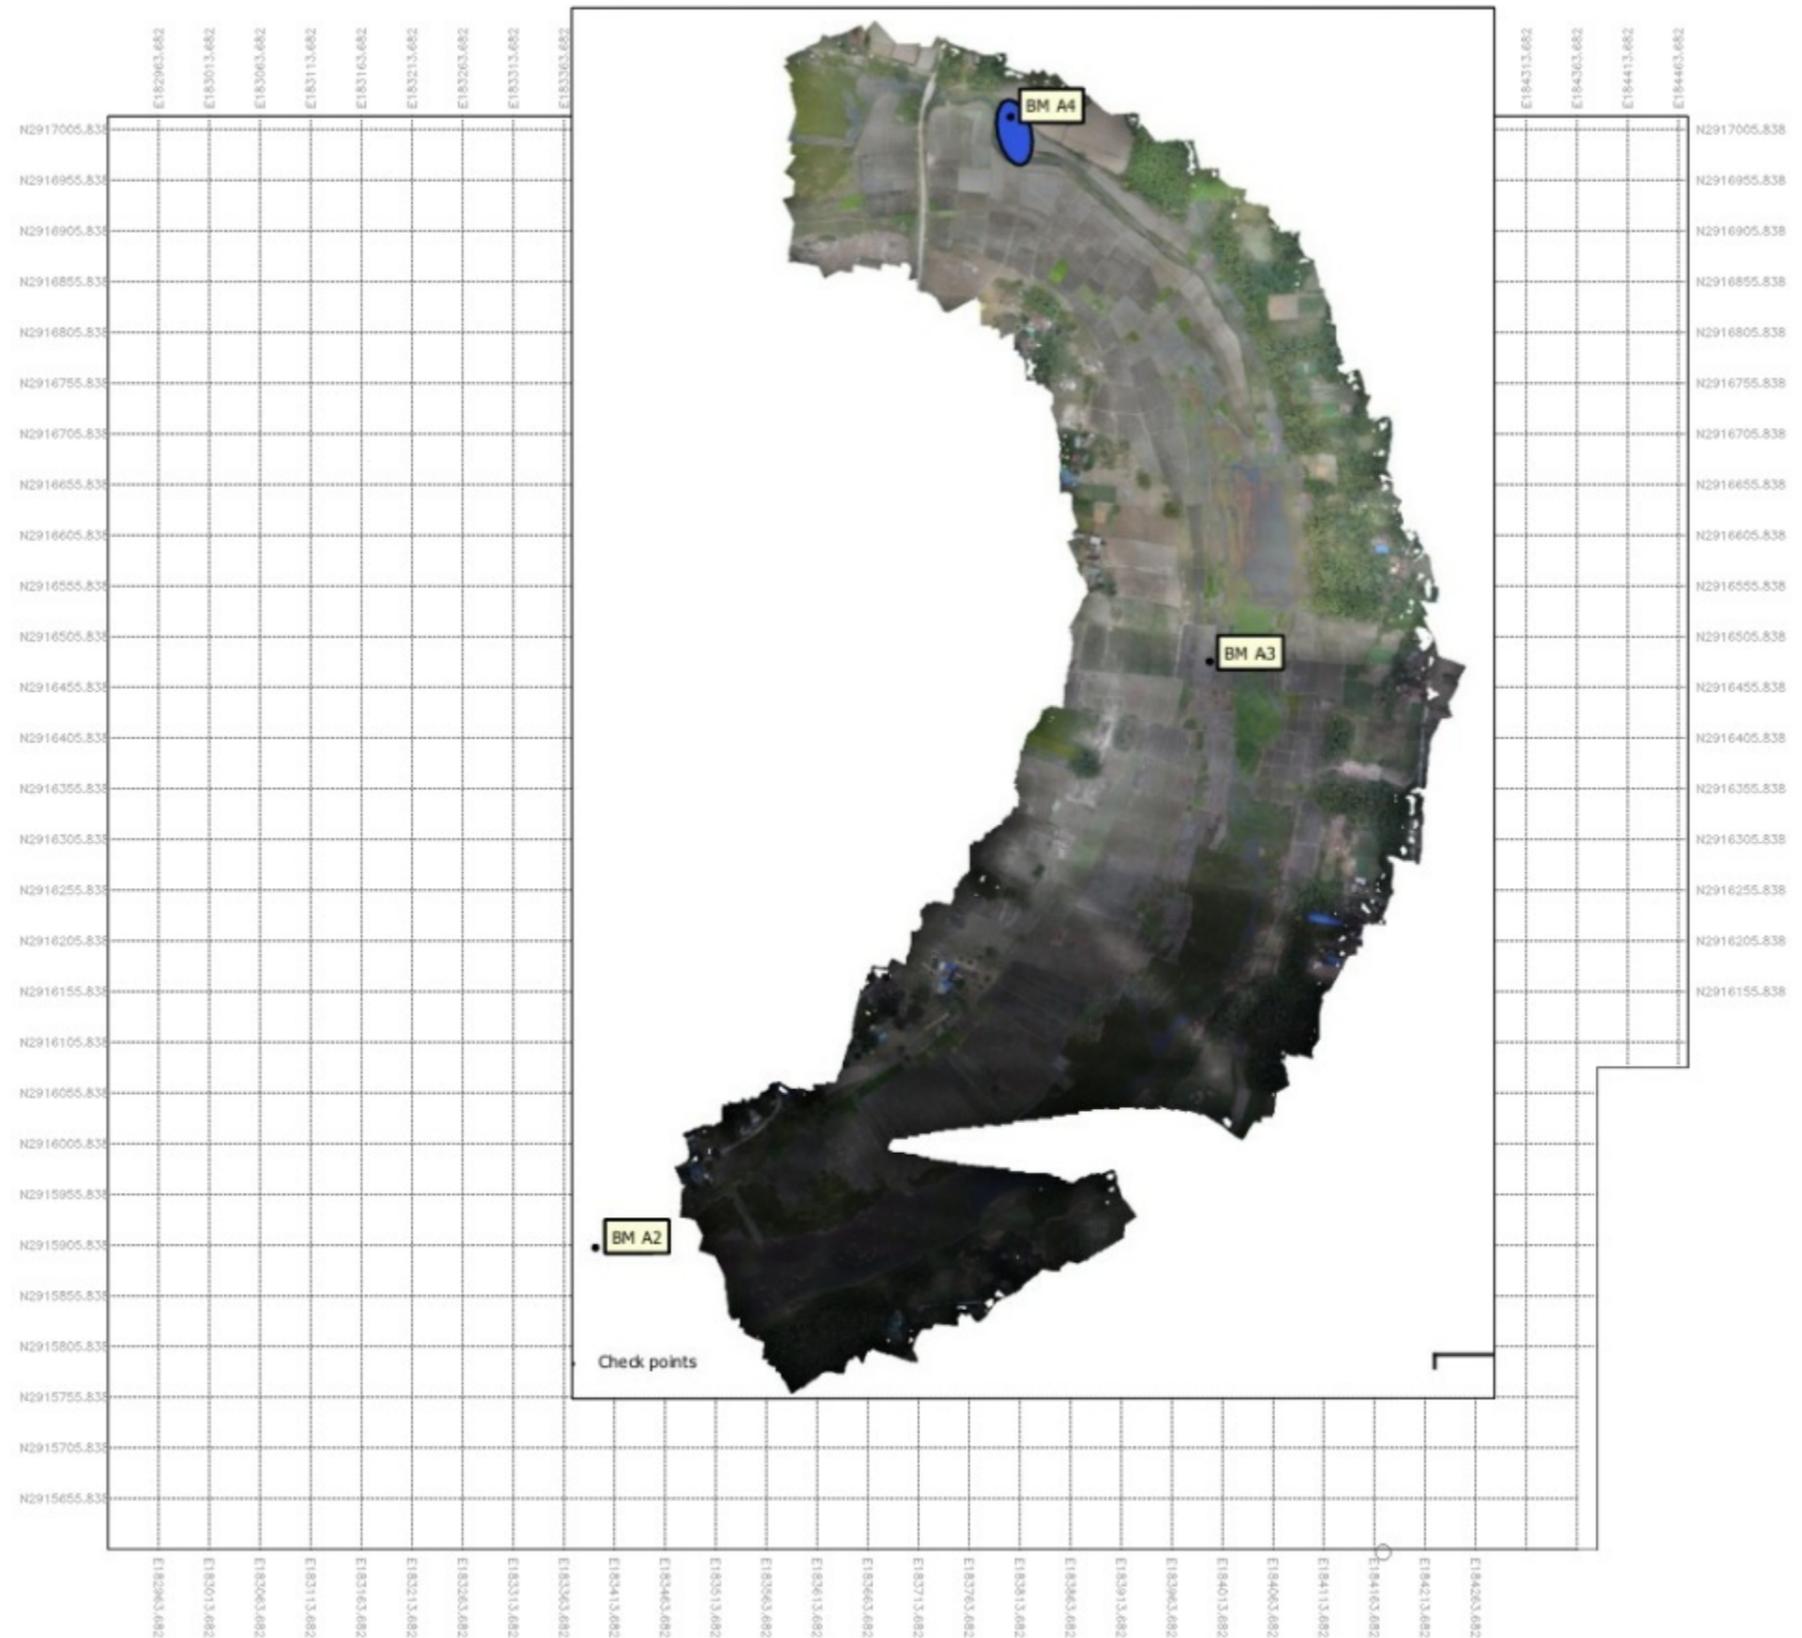

Prepared by
BASIC CONSULTANT
 (ENVIRONMENTAL CONSULTANTS)
 Concept office Address
 BIRSA, APJN PALLY, HOSHRIBAG, GUWAHATI,
 KAMRUJ P.O. ASSAM, PIN-781002.
 email- basicconsultant@gmail.com
 Regd. Office Address
 H. HANMANTHAN, H.E. ROAD,
 RAJIBI, JORHAT, PIN-781004
 email- basicconsultant@gmail.com

Name of Work:-
Ghrtingerkuti beel in Dhubri District : Conservation,
Restoration and Rejuvenation under Assam SWIFT Project.


SCALE : 1:1000

PACKAGE NO: 7

DRAWING :
DRONE SURVEY MAP

DRAWING NO
ASSAM/SWIFT/GR-07/PLAN/03

ARIAS Society
GOVERNMENT OF ASSAM
Assam Rural Infrastructure
Agricultural Service Society

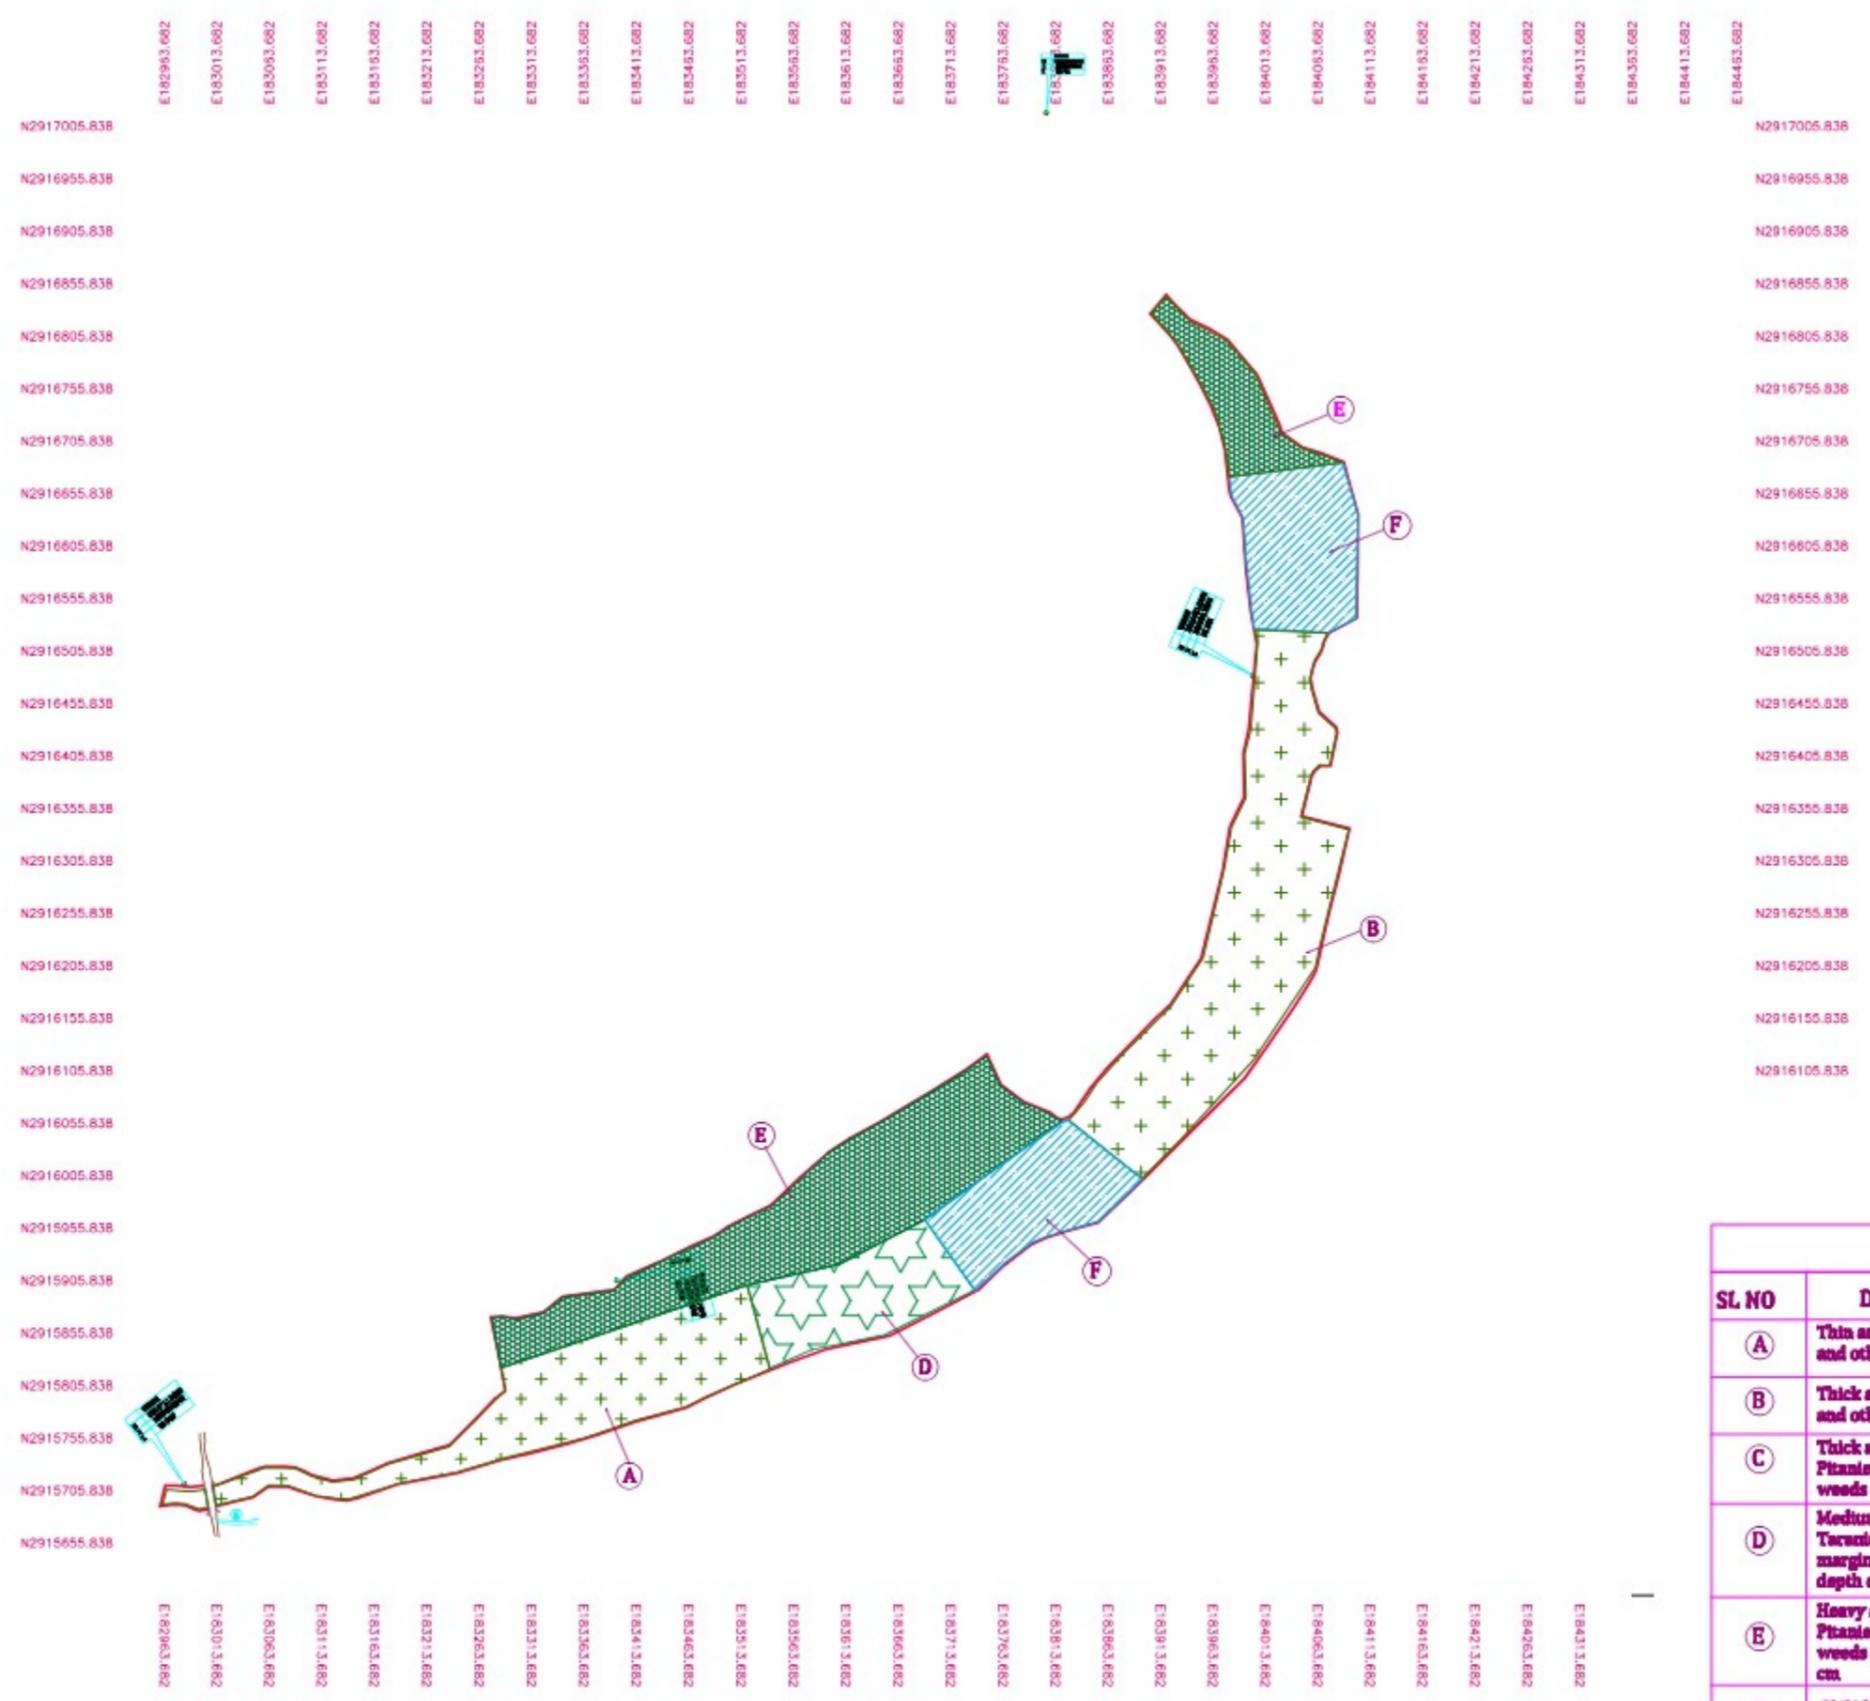


LEGEND :-

Thin and floating etc	
Medium and floating etc	
Heavy and floating etc	
CLEAR WATER AREA	


TOTAL AREA = 117740.31966 SQM

AREA DETAILS		
SL NO	DESCRIPTION	AREA(Sq. m)
(A)	Thin and floating water hyacinths and other aquatic weeds etc.	29218.1015 SQ M
(B)	Thick and floating water hyacinths and other aquatic weeds etc.	38473.43576 SQ M
(C)	Thick and floating Tarnaxia, Dalanias, Pitanias and other marginal aquatic weeds etc. upto a depth of 50 cm.	00 SQ M
(D)	Medium and floating Tarnaxia, Dalanias, Pitanias and other marginal aquatic weeds etc. upto a depth of 50 cm to 60 cm	12238.4992 SQ M
(E)	Heavy and floating Tarnaxia, Dalanias, Pitanias and other marginal aquatic weeds etc. upto a depth of 60 cm to 120 cm.	37810.2832 SQ M
(F)	CLEAR WATER AREA	49859.68834 SQ M

Prepared by BASIC CONSULTANT <small>(ENGINEERING CONSULTANTS)</small> <small>Corporate Office Address</small> <small>BARUETI, LAJAPUR, POCHU, HATEMURIBAZAR, DIBRU-GARH, ASSAM</small> <small>781004, PIN-781004</small> <small>email- basicconsultant@gmail.com</small> <small>Head Office Address</small> <small>R, BHUBANESHWARI, KALIA, KALIA, PIN-751005</small> <small>email- basicconsultant@gmail.com</small>	NAME OF THE BEEL:- GHRITINGERKUTI BEEL	DISTRICT: DHUBRI	AREA (Ha): 16.68 Ha	PROJECT TITLE: Ghrtingerkuti Beel in Dhubri District : Conservation, Restoration and Rejuvenation under Assam SWIFT Project.	DWG TITLE: DE WEEDING MAP	 ARIAS Society GOVERNMENT OF ASSAM Assam Rural Infrastructure Agricultural Service Society
		DRAWING NO :- ASSAM/SWIFT/GR-07/PLAN/04				

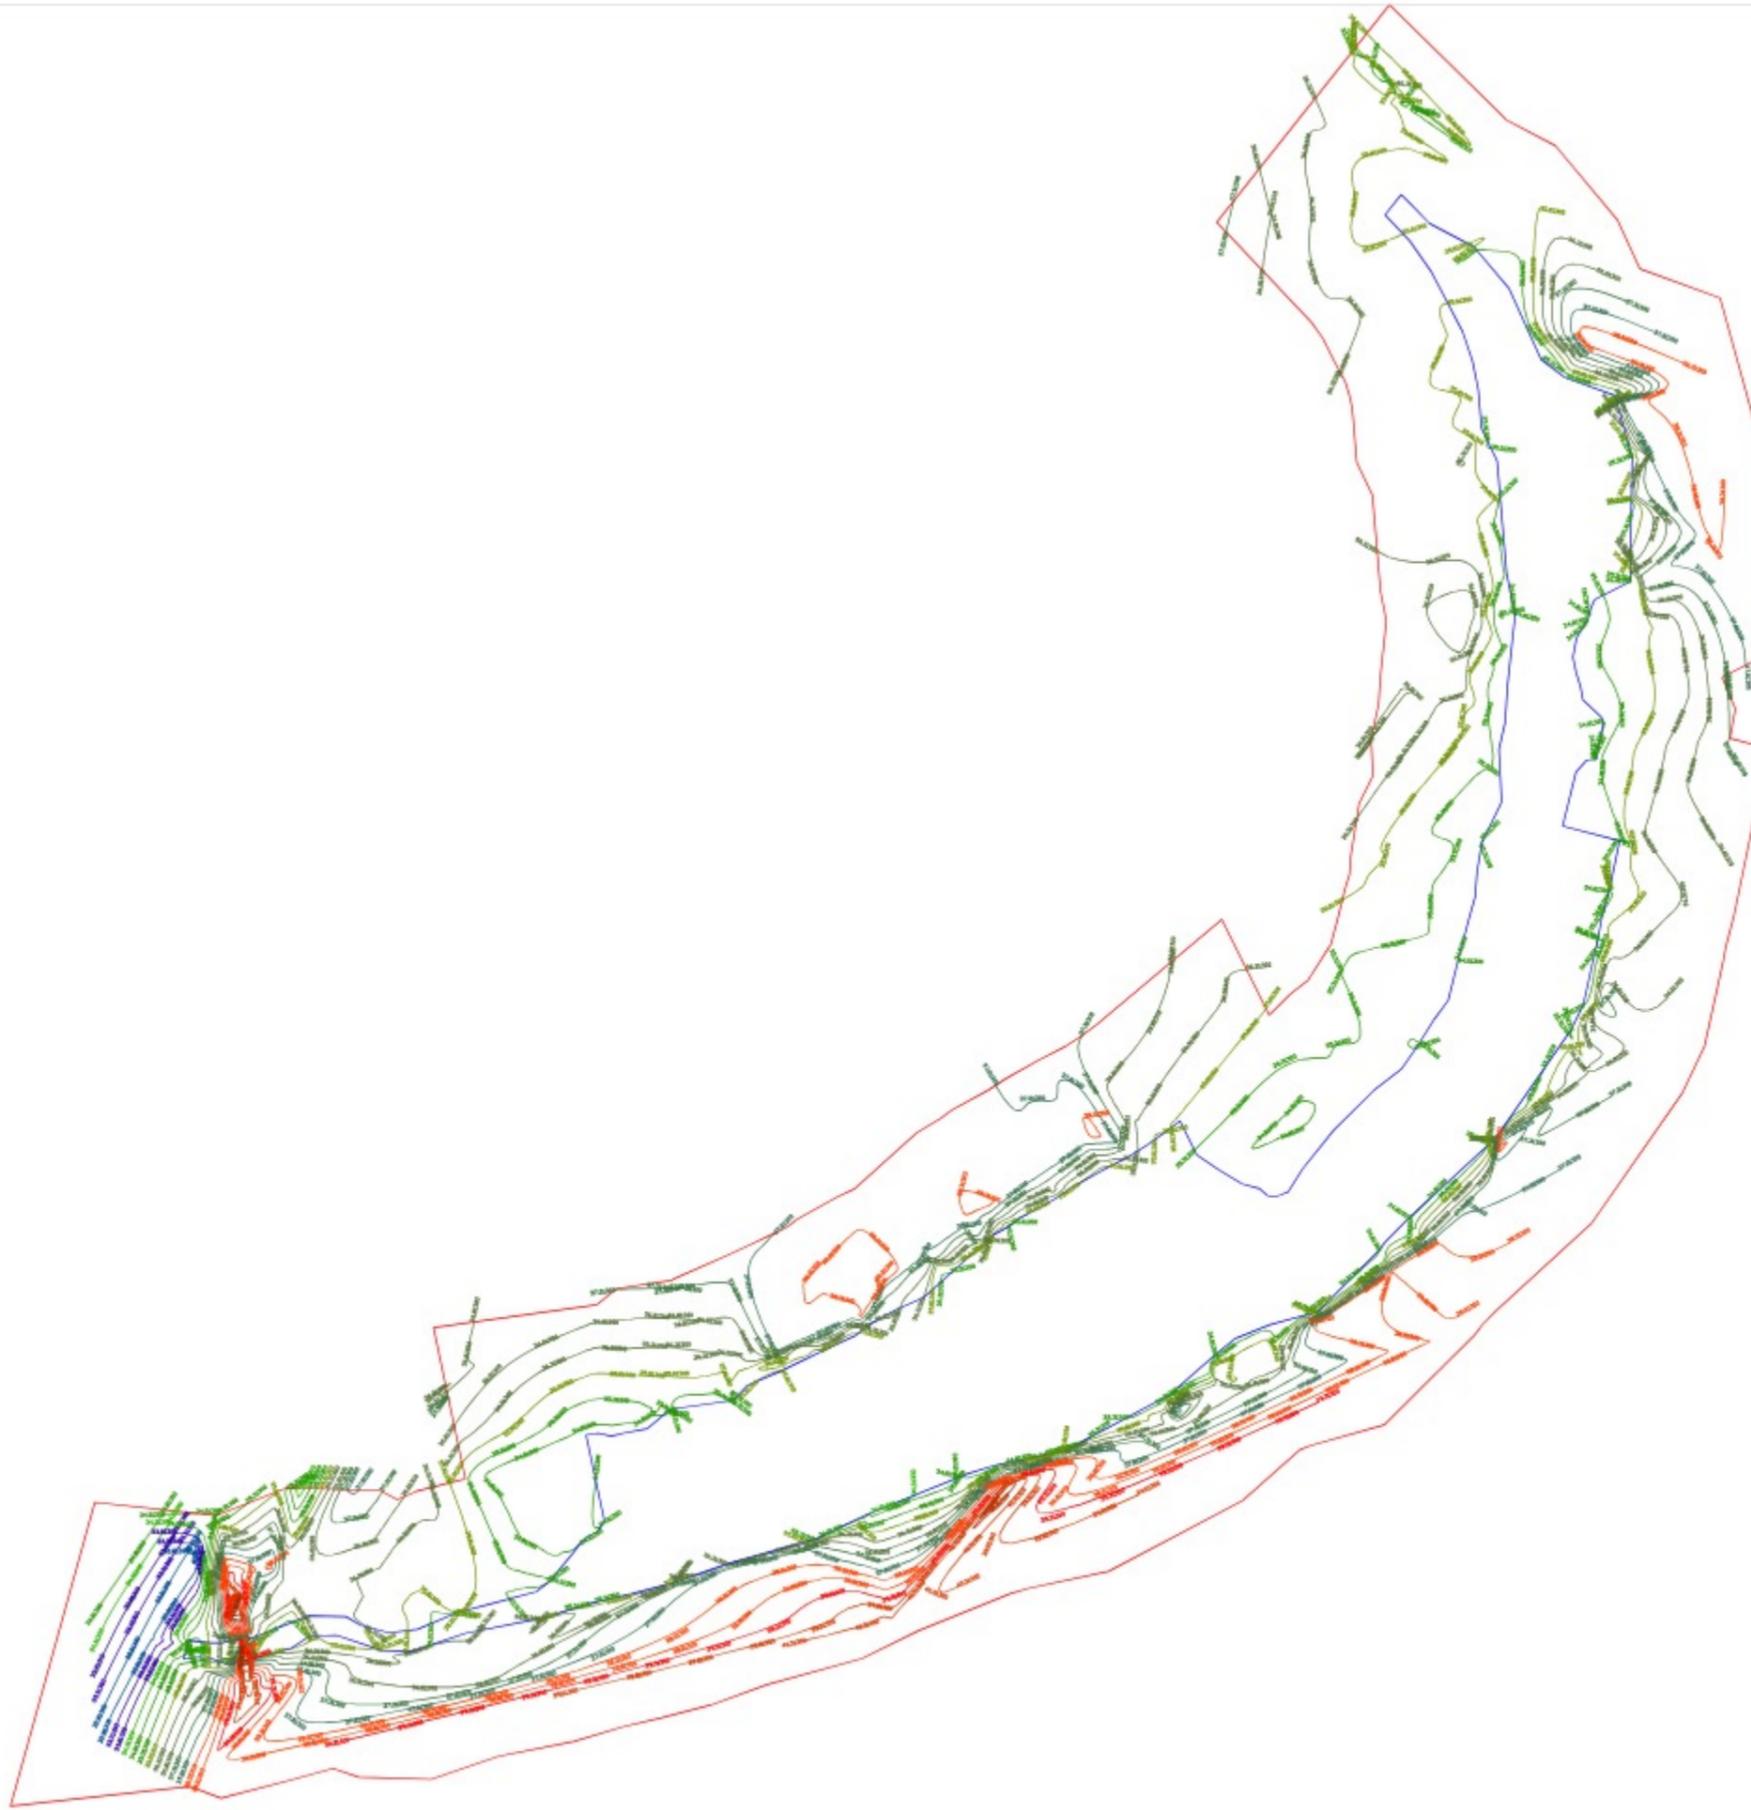

Prepared by BASIC CONSULTANT <small>(কোনো কোনো কোম্পানি)</small> <small>Current office Address</small> <small>BEROY, AJANTA, P.O. ROAD, NO. 27, GHRINGAKUTI,</small> <small>KARBIANGLA, ASSAM, PIN-781001.</small> <small>email:-basicconsultant@gmail.com</small> <small>Head Office Address</small> <small>H. RAIBANCHOI, H.S. ROAD,</small> <small>HABHOP, AIZWAL, PIN-781002</small> <small>email:-basicconsultant@gmail.com</small>	NAME OF THE BEEL: GHRITINGERKUTI BEEL	AREA (Ha): 16.68 Ha	DISTRICT: DHUBRI	PROJECT TITLE: SUSTAINABLE WETLANDS AND INTEGRATED FISHERIES TRANSFORMATION (SWIFT) PROJECT	DWG TITLE: TOPOGRAPHIC CONTOUR MAP OF GHRITINGERKUTI BEEL	CLIENT:  <small>ARIAS Society</small> <small>GOVERNMENT OF ASSAM</small> <small>Assam Rural Infrastructure and Agricultural Services Society</small>	DATE			
	SCALE:- 1:1000	DRAWING NO :- ASSAM/SWIFT/GR-07/PLAN/06					CHECKED BY: 	DESIGNED BY: 	REVISIONS: 	APPROVED BY:

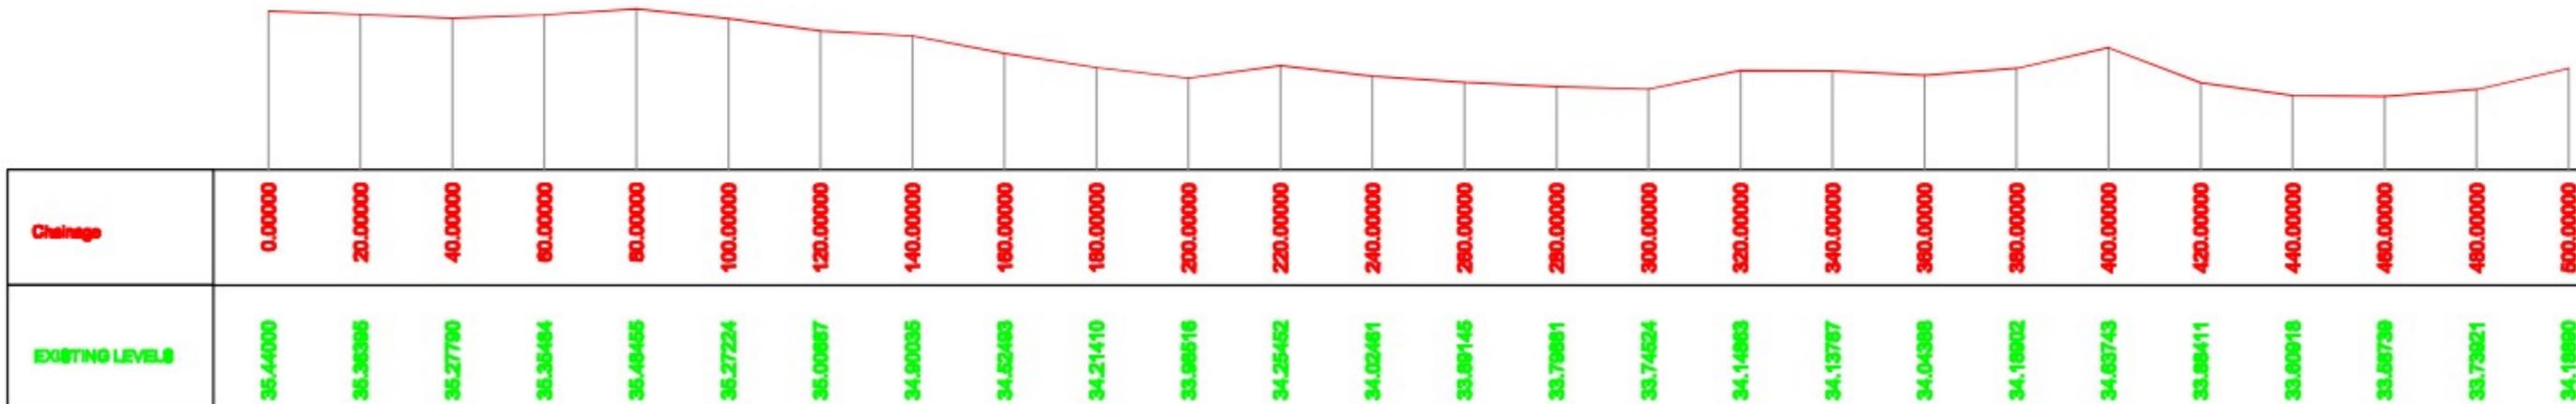


Prepared by
BASIC CONSULTANT
 (ENGINEERING CONSULTANCY)
 Corp. office Address
 SURVEY, AGRAH PATH, HOUSE NO-42, GOHANATI,
 KAMRUJ BLDG, AGRAH, PIN-781002.
 Email:-basicconsultant@gmail.com
 Regd. Office Address
 K. HARBANDI, KILDEBA,
 JORHAT, ASSAM, PIN-781002
 Email:-basicconsultant@gmail.com

Name of Work:-
**Ghrtingerkuti Beel in Dhubri District : Conservation, Restoration
 and Rejuvenation under Assam SWIFT Project.**

DRAWING :
 LONGITUDINAL PROFILE OF BEEL
 DRAWING NO
 ASSAM/SWIFT/GR-07/PLAN/07(A)

ARIAS Society
GOVERNMENT OF ASSAM
Assam Rural Infrastructure
Agricultural Service Society

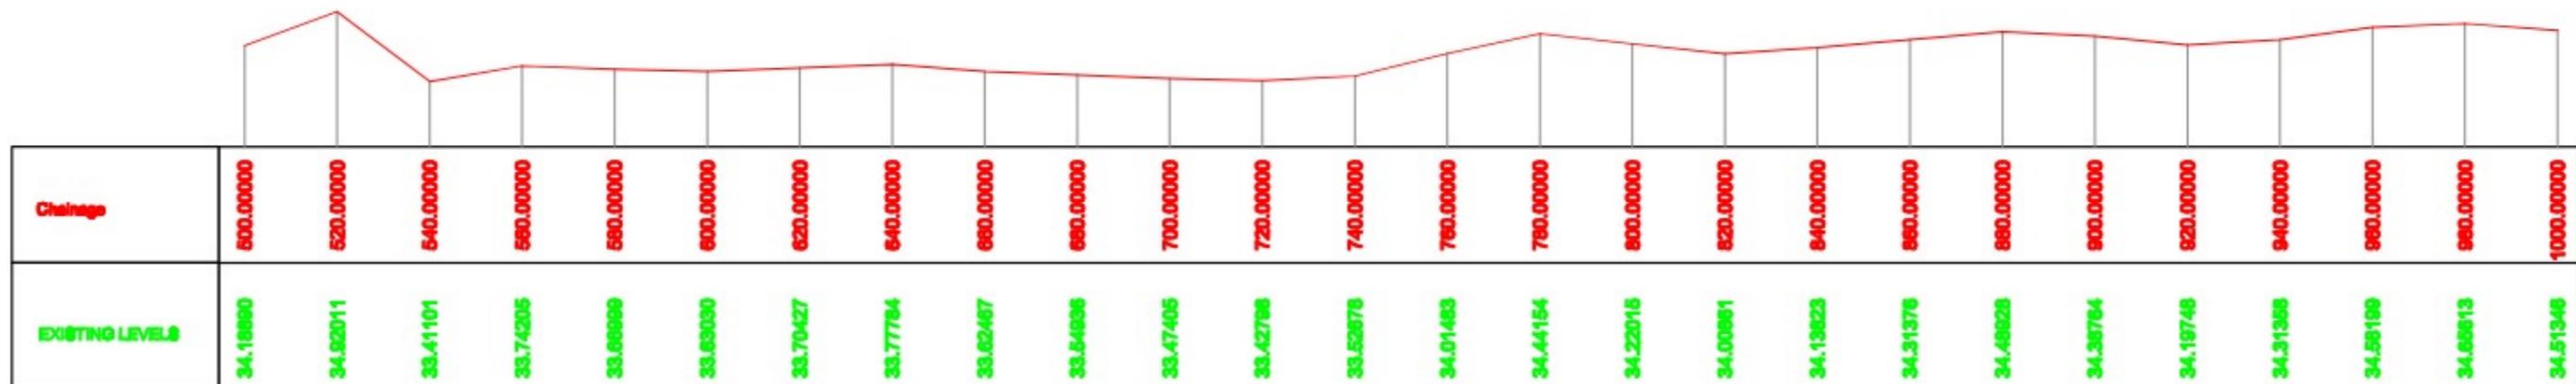


Prepared by
BASIC CONSULTANT
 (ENGINEERING CONSULTANT)
 Corp. office Address
 SURVEY, AGRAH PATH, HOUSE NO-42, GOHAIATI,
 KAMRUJ B.P., JORHAT, PIN-781002.
 Email:-basicconsultant@gmail.com
 Regd. Office Address
 N. HARBARIACH, KILDEBAI,
 JORHAT, ASSAM, PIN-781002
 Email:-basicconsultant@gmail.com

Name of Work:-
Ghrtingerkuti Beel in Dhubri District : Conservation, Restoration
and Rejuvenation under Assam SWIFT Project.

DRAWING :
 LONGITUDINAL PROFILE OF BEEL
 DRAWING NO
 ASSAM/SWIFT/GR-07/PLAN/07(B)

ARIAS Society
GOVERNMENT OF ASSAM
Assam Rural Infrastructure
Agricultural Service Society

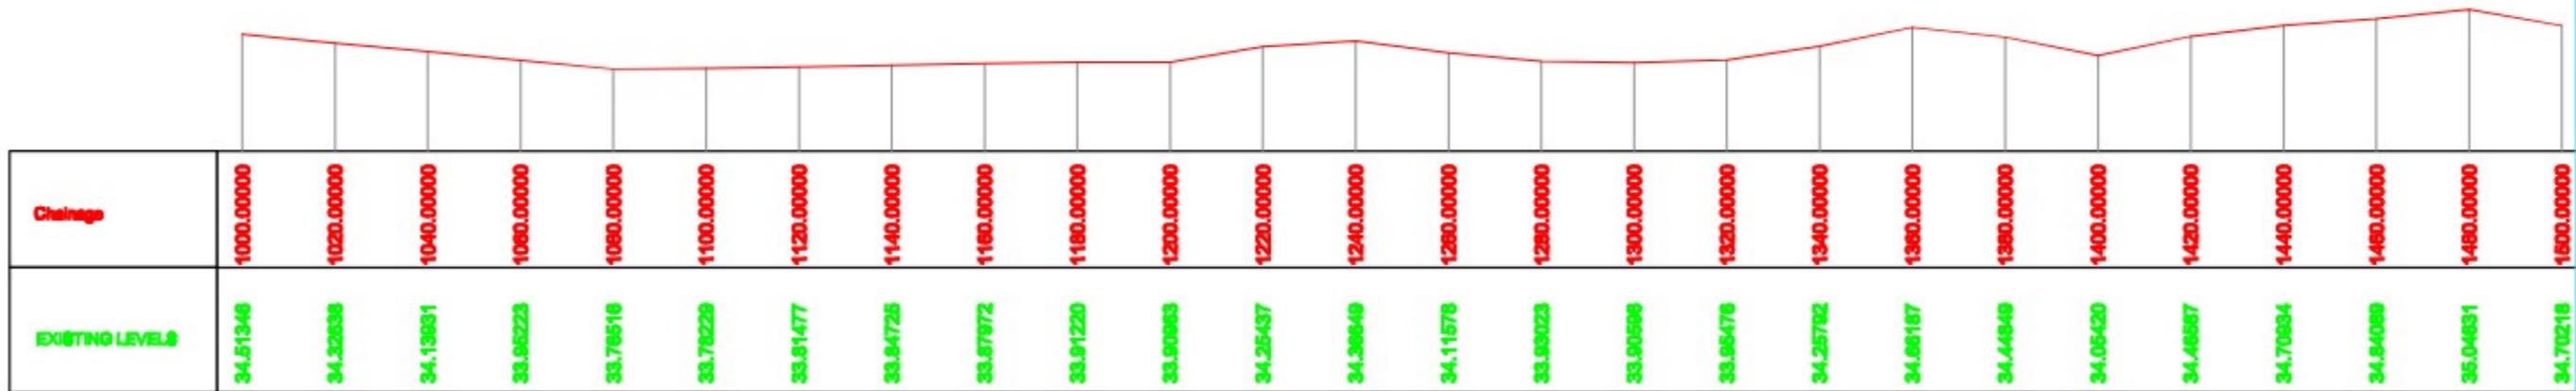


Prepared by
BASIC CONSULTANT
 (ENGINEERING CONSULTANTS)
 Copyrt office Address
 SURVEY, AGRAH PATH, HOUSE NO-42, GOHANATI,
 KAMRUJ BLDG, AGRAH, PIN-781002.
 Email:-basicconsultant@gmail.com
 Regd. Office Address
 N. HARBARDI, KILDESA,
 JORHAT, ASSAM, PIN-781002
 Email:-basicconsultant@gmail.com

Name of Work:-
Ghrtingerkuti Beel in Dhubri District : Conservation, Restoration
and Rejuvenation under Assam SWIFT Project.

DRAWING :
 LONGITUDINAL PROFILE OF BEEL
 DRAWING NO
 ASSAM/SWIFT/GR-07/PLAN/07(C)

ARIAS Society
GOVERNMENT OF ASSAM
Assam Rural Infrastructure
Agricultural Service Society

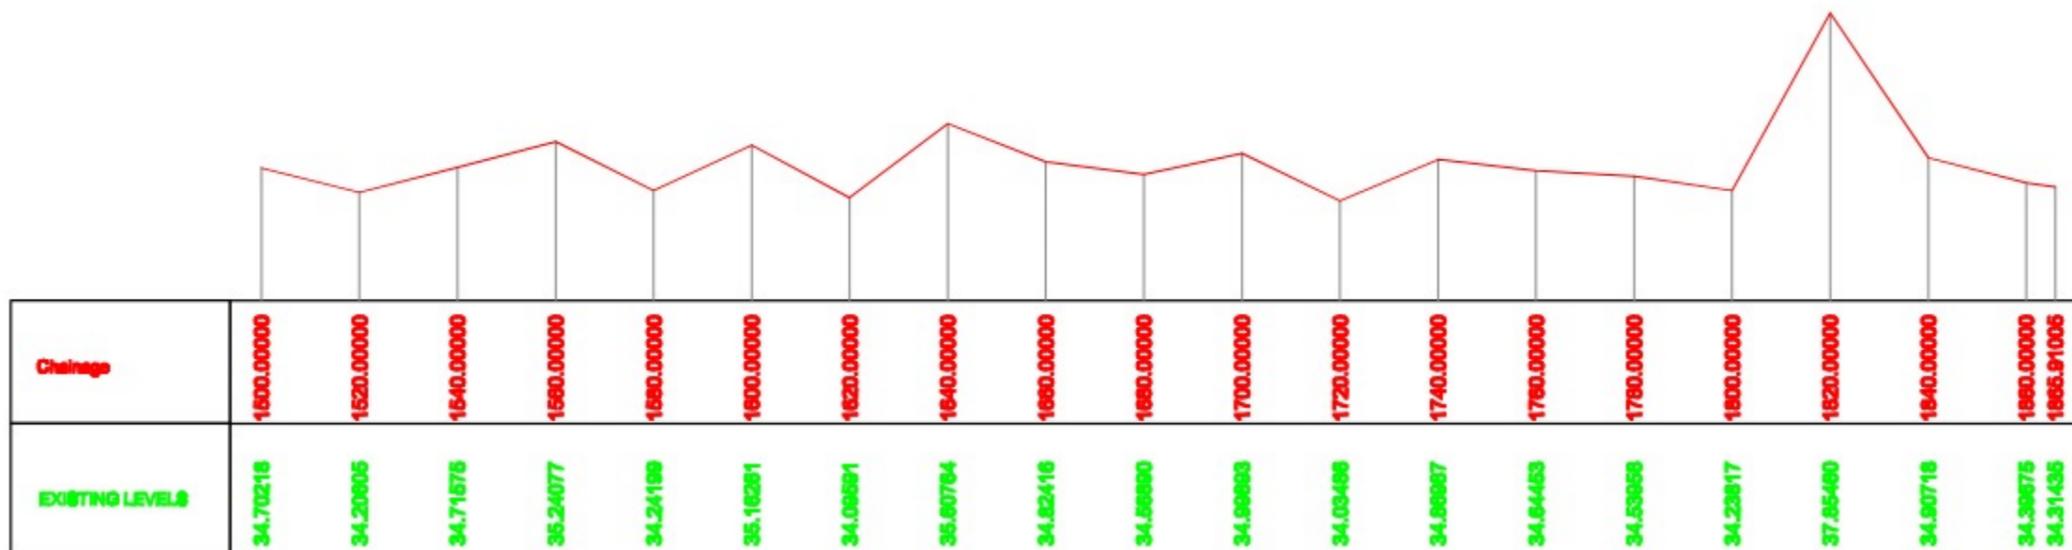


Prepared by
BASIC CONSULTANT
 (ENGINEERING CONSULTANT)
 Copyrt office Address
 SURVEY, AGRAH PATH, HOUSE NO-42, GOHANATI,
 KAMRUJ BLD, AGRAH, PIN-781002.
 Email:-basicconsultant@gmail.com
 Regd. Office Address
 K. HARBANSAH, KULDEBA,
 JORHAT, ASSAM, PIN-781002
 Email:-basicconsultant@gmail.com

Name of Work:-
Ghrtingerkuti Beel in Dhubri District : Conservation, Restoration
and Rejuvenation under Assam SWIFT Project.

DRAWING :
 LONGITUDINAL PROFILE OF BEEL
 DRAWING NO
 ASSAM/SWIFT/GR-07/PLAN/07(D)

ARIAS Society
GOVERNMENT OF ASSAM
Assam Rural Infrastructure
Agricultural Service Society

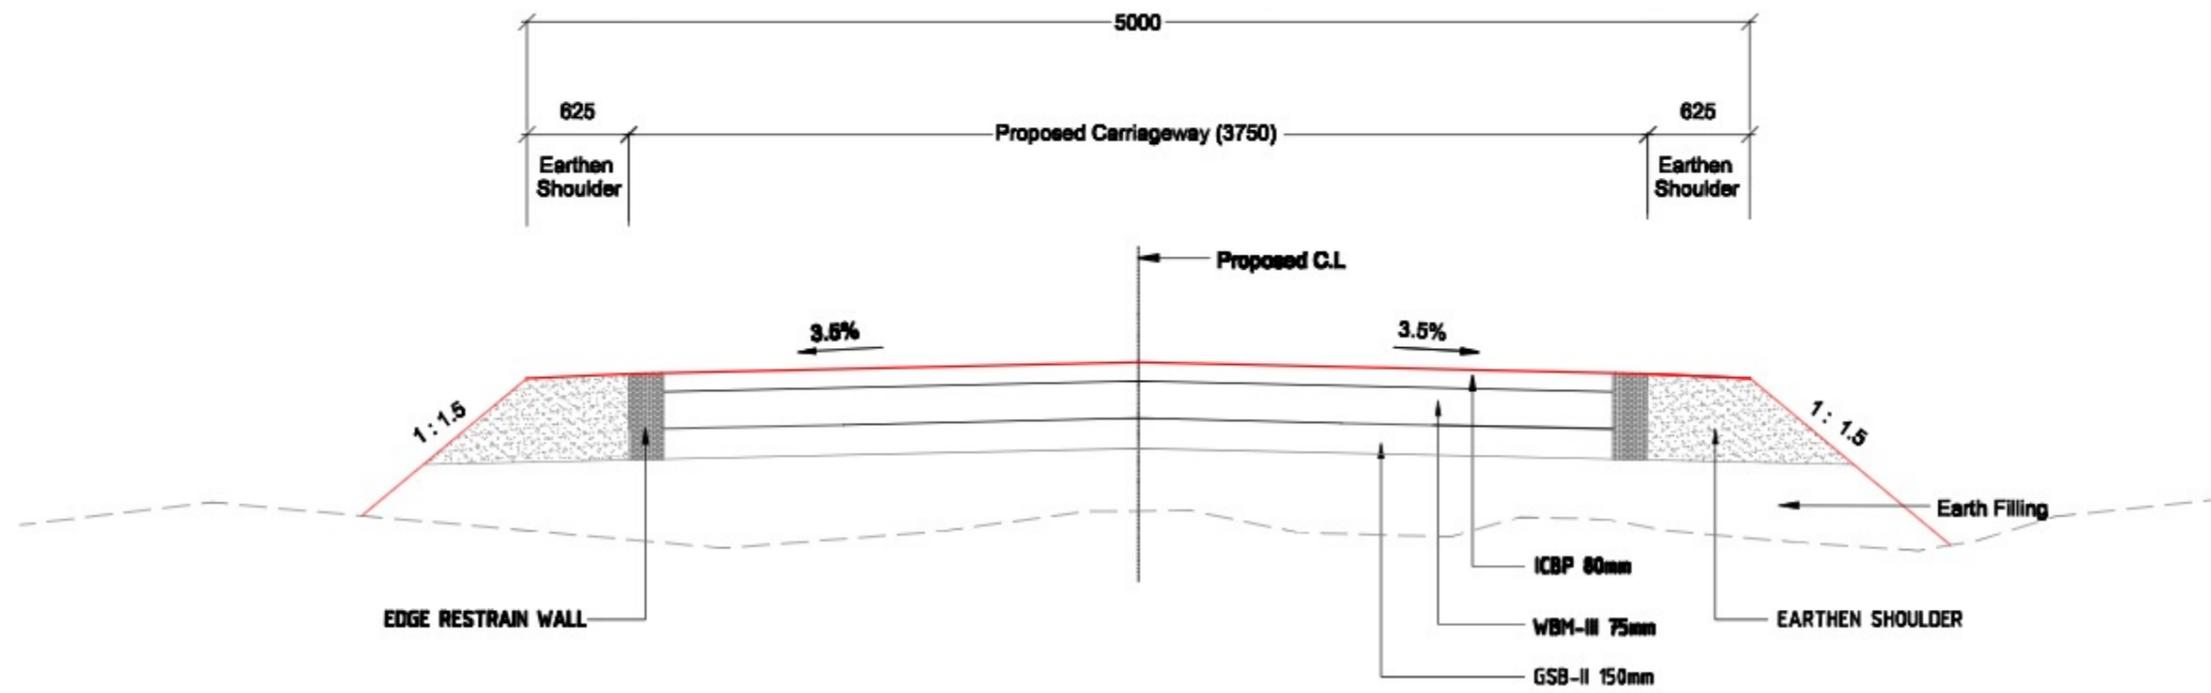

TYPICAL CROSS SECTION FOR APPROACH ROAD

Prepared by
BASIC CONSULTANT
(কোনকোনো কনসাল্ট্যান্ট)
 Concept Office Address
 ১০১/১, পল্লী বিদ্যালয় সড়ক, গুৱাহাটী,
 অসম ৭৮১০০১, ফোন: ২৬১০১০
 Email: basicconsultant@gmail.com
 Field Office Address
 ১, বাসুদেৱ, ব.১.১০১,
 গুৱাহাটী, অসম, ফোন: ২৬১০১০
 Email: basicconsultant@gmail.com


DRAWING NO
ASSAM/SWIFT/GR-07/SD/01

DRAWING :
 Typical Cross Section

NOT TO SCALE

PACKAGE NO: 7

ARIAS Society
GOVERNMENT OF ASSAM
Assam Rural Infrastructure
Agricultural Service Society

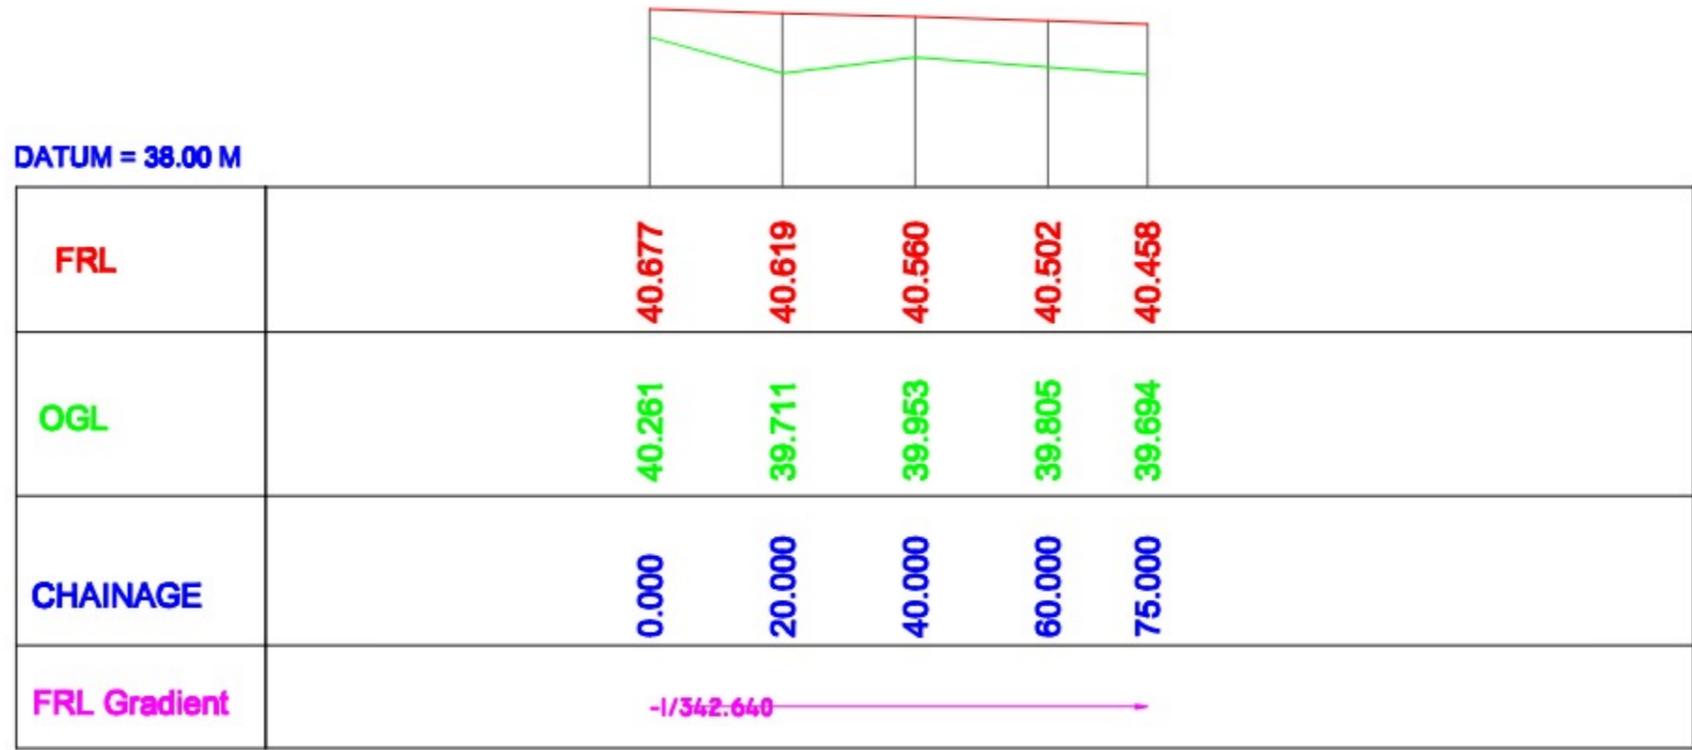


Prepared by
BASIC CONSULTANT
(স্বাধীনতা কনসাল্ট্যান্ট)
 Copyrt office Address
 BUREAU, AGRAH PATH, HOUSE NO-87, GUNAWATI,
 KAMRUPTI PO, ASSAM, PIN-781022.
 email: basicconsultant@gmail.com
 Regd. Office Address
 H. HANBARIAN, H. L. ROAD,
 BARHATI, ASSAM, PIN-781022
 email: basicconsultant@gmail.com

Name of Work:-
 Ghrtingerkuti beel in Dhubri District : Conservation, Restoration
 and Rejuvenation under Assam SWIFT Project.


DRAWING :
 L PROFILE OF APPROACH ROAD

DRAWING No. :
 ASSAM/SWIFT/GR-07/SD/01(A)


ARIAS Society
GOVERNMENT OF ASSAM
Assam Rural Infrastructure
Agricultural Service Society

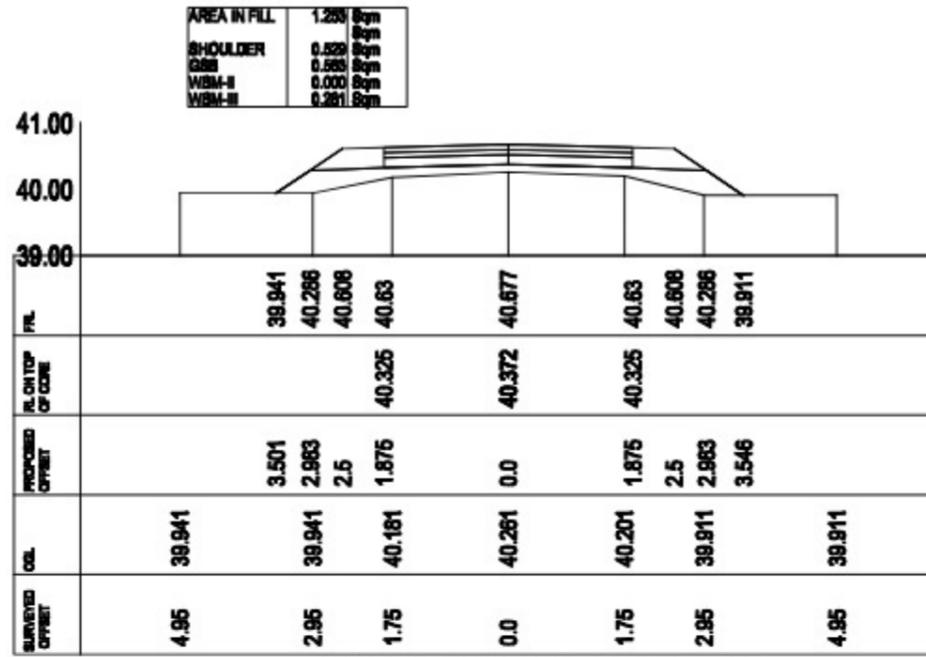


CROSS-SECTION AT CH- 0.0

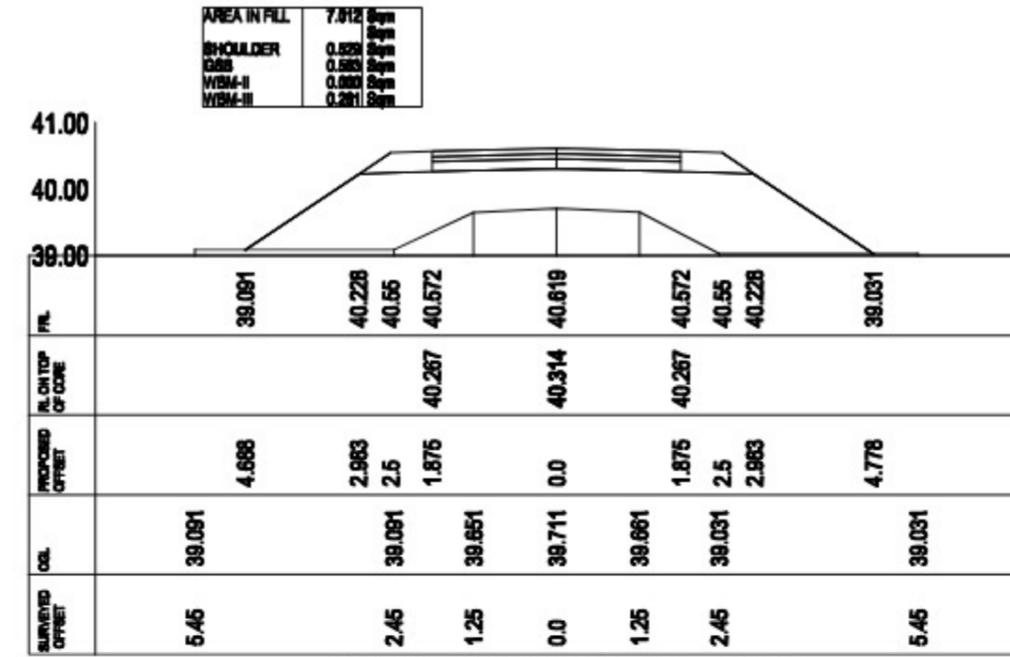

CROSS-SECTION AT CH- 20.0

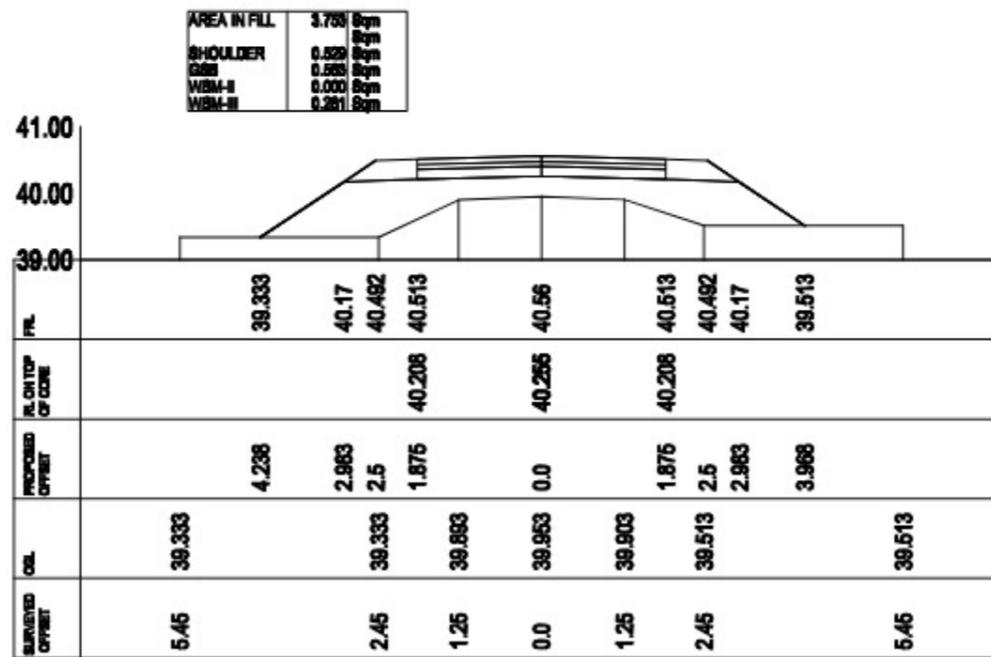

CROSS-SECTION AT CH- 40.0

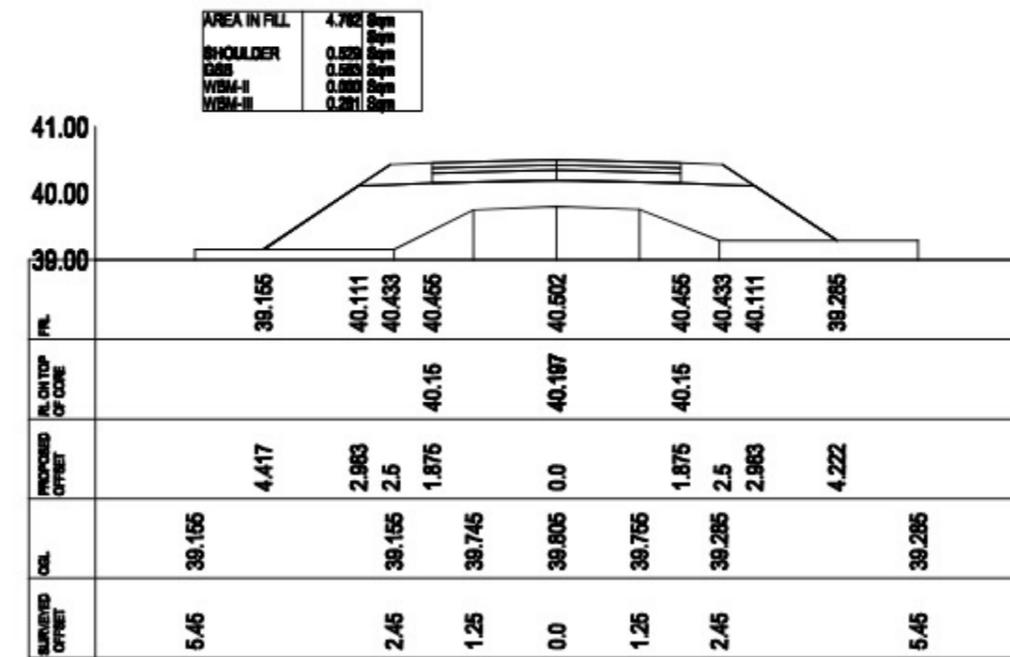

CROSS-SECTION AT CH- 60.0

Prepared by
BASIC CONSULTANT
 (ENGINEERING CONSULTANTS)
 Corp. office Address
 BIRJEY, AGRAH PATH, HOUSE NO-87, GUMMATI,
 KAMRUJ-02, ASSAM, PIN-781026.
 email: basicconsultant@gmail.com
 Regd. Office Address
 H. NABARDASH, H. ROAD,
 NABACH, ASSAM, PIN-782002
 email: basicconsultant@gmail.com


Name of Work:-
 Ghrtingerkuti beel in Dhubri District : Conservation, Restoration and Rejuvenation under Assam SWIFT Project.

DRAWING :
 CROSS SECTION OF APPROACH ROAD

DRAWING No. :
 ASSAM/SWIFT/GR-07/SD/01(B)

ARIAS Society
 GOVERNMENT OF ASSAM
 Assam Rural Infrastructure
 Agricultural Service Society

AREA IN FILL	5.302	sqm
SHOULDER	0.628	sqm
GSB	0.628	sqm
WBM-I	0.000	sqm
WBM-II	0.281	sqm

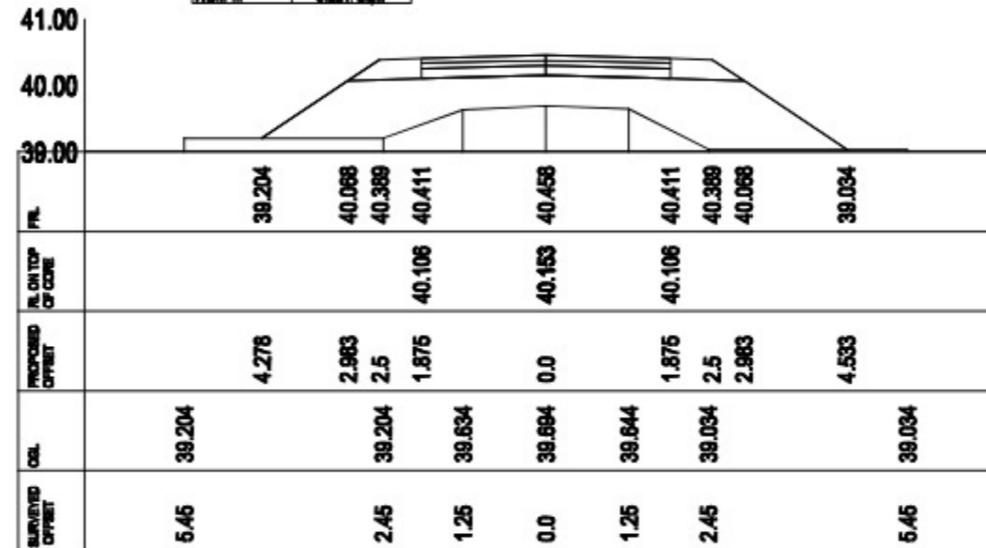

CROSS-SECTION AT CH- 75.0


Prepared by
BASIC CONSULTANT
 (ENGINEERING CONSULTANT)
 Corp. Office Address
 Survey, Assam Path, House No-87, GUNMATI,
 KAMRUPI (D), ASSAM, PIN-781028.
 Email: basicconsultant@gmail.com
 Regd. Office Address
 H. HANURDASH, H. HANURDASH,
 NABACH, ASSAM, PIN-782002
 Email: hanurdashh@gmail.com

Name of Work:-
 Ghrtingerkuti beel in Dhubri District : Conservation, Restoration and Rejuvenation under Assam SWIFT Project.

DRAWING :
 CROSS SECTION OF APPROACH ROAD

DRAWING No. :
 ASSAM/SWIFT/GR-07/SD/01(C)

ARIAS Society
GOVERNMENT OF ASSAM
Assam Rural Infrastructure
Agricultural Service Society

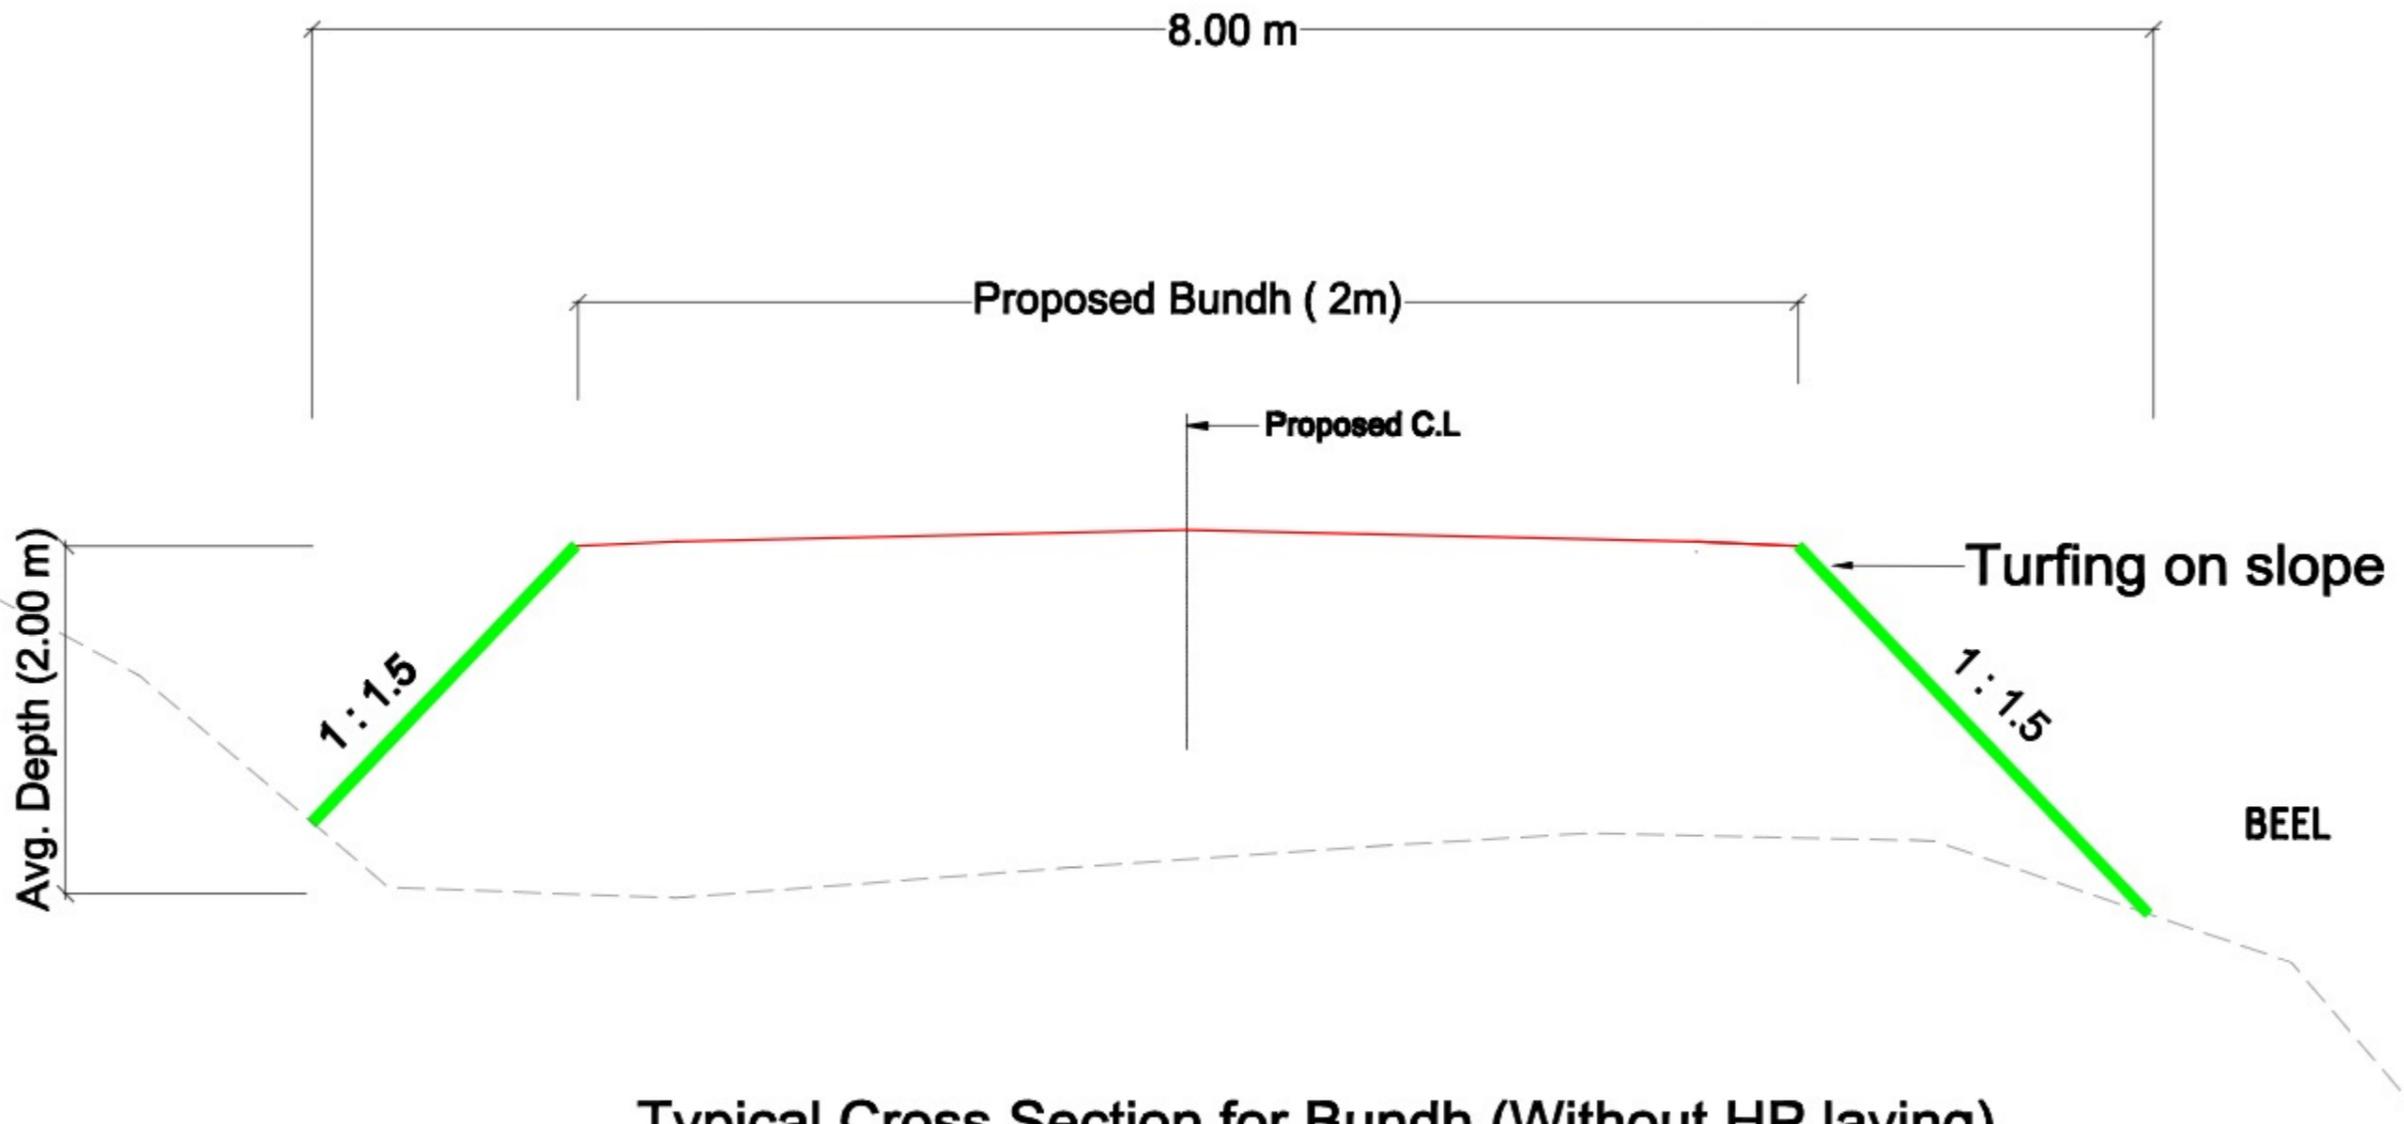

Typical Cross Section for Bundh (Without HP laying)

Prepared by
BASIC CONSULTANT
(কোনো কোনো কনসাল্ট্যান্ট)
 Concept Office Address
 123/45, 67/89, 101/112, 134/145, 167/178, 190/201
 210/221, 232/243, 254/265, 276/287, 298/309
 310/321, 332/343, 354/365, 376/387, 398/409
 410/421, 432/443, 454/465, 476/487, 498/509
 510/521, 532/543, 554/565, 576/587, 598/609
 610/621, 632/643, 654/665, 676/687, 698/709
 710/721, 732/743, 754/765, 776/787, 798/809
 810/821, 832/843, 854/865, 876/887, 898/909
 910/921, 932/943, 954/965, 976/987, 998/1009
 1010/1021, 1032/1043, 1054/1065, 1076/1087, 1098/1109
 1110/1121, 1132/1143, 1154/1165, 1176/1187, 1198/1209
 1210/1221, 1232/1243, 1254/1265, 1276/1287, 1298/1309
 1310/1321, 1332/1343, 1354/1365, 1376/1387, 1398/1409
 1410/1421, 1432/1443, 1454/1465, 1476/1487, 1498/1509
 1510/1521, 1532/1543, 1554/1565, 1576/1587, 1598/1609
 1610/1621, 1632/1643, 1654/1665, 1676/1687, 1698/1709
 1710/1721, 1732/1743, 1754/1765, 1776/1787, 1798/1809
 1810/1821, 1832/1843, 1854/1865, 1876/1887, 1898/1909
 1910/1921, 1932/1943, 1954/1965, 1976/1987, 1998/2009
 2010/2021, 2032/2043, 2054/2065, 2076/2087, 2098/2109


DRAWING NO
ASSAM/SWIFT/GR-07/SD/02(A)

DRAWING :
**TYPICAL SECTION OF BUND
 (Without HP Laying)**


SCALE :- 1:1000

PACKAGE NO: 7


ARIAS Society
GOVERNMENT OF ASSAM
Assam Rural Infrastructure
Agricultural Service Society

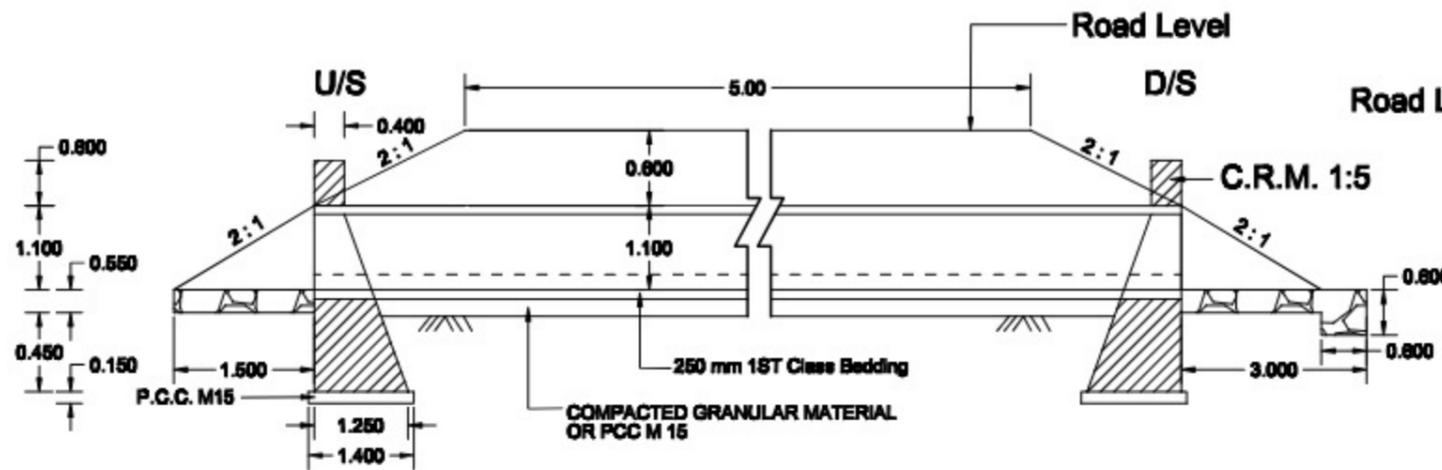

SECTION AT D - D
1000mm DIA PIPE CULVERT SINGLE ROW

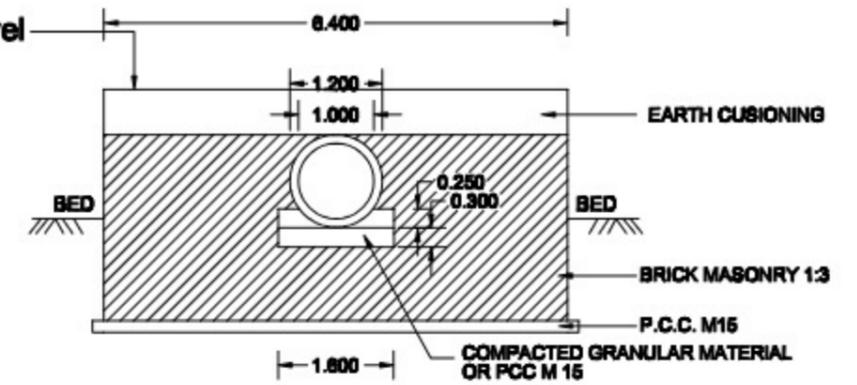

SECTION AT E - E
1000mm DIA. CULVERT

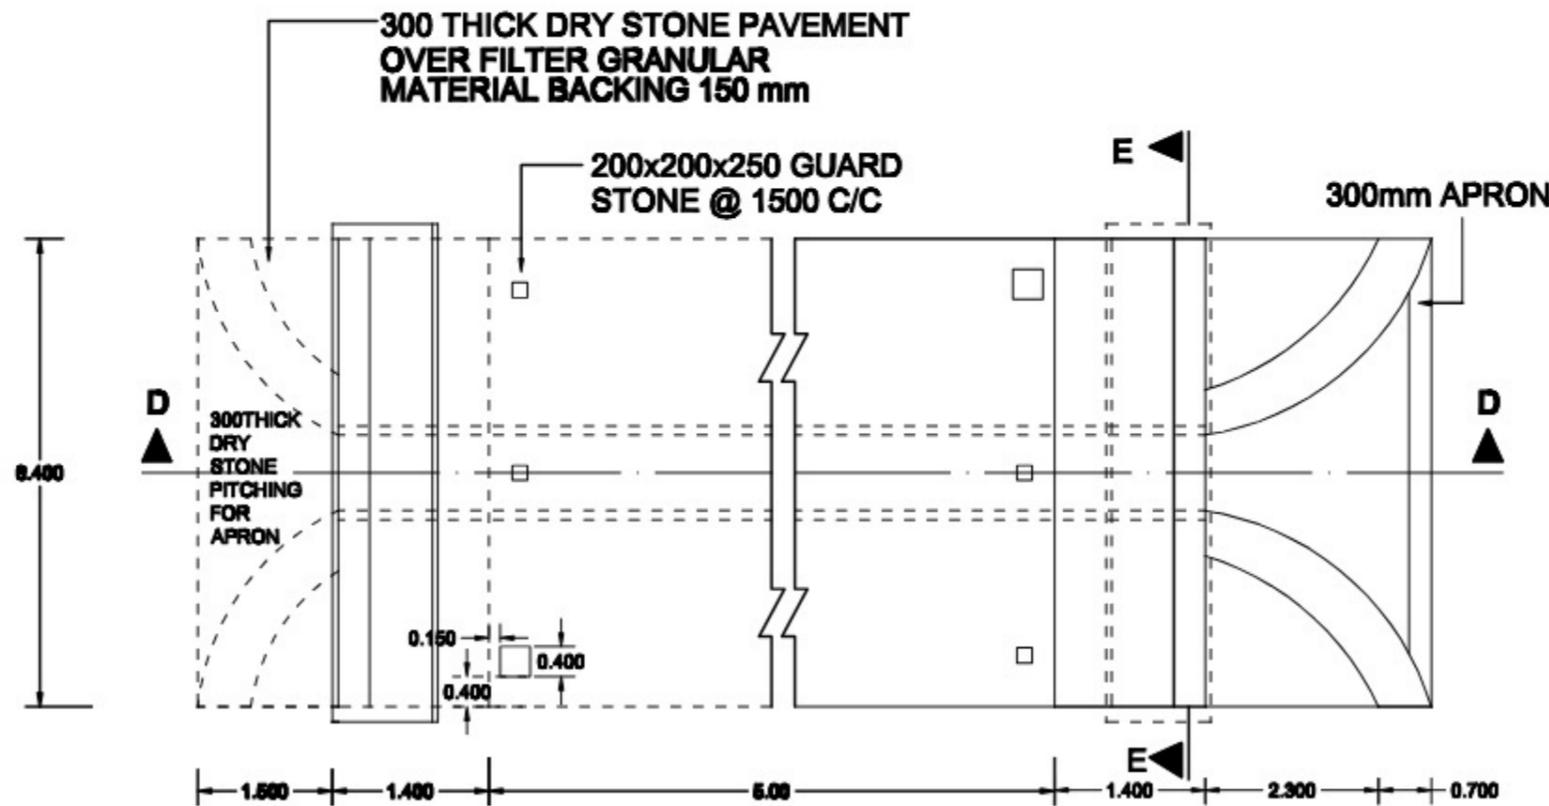

PLAN OF 1000mm DIA SINGLE ROW CULVERT


Prepared by
BASIC CONSULTANT
 (ENGINEERING CONSULTANTS)
 Charpt office Address
 SURVEY, AGRAH PATH, HOUSE NO-42, GOHANATI,
 KAMRUJ D/O, AGRAH, PIN-781002.
 Email: basicconsultant@gmail.com
 Regd. Office Address
 N. HARBARDI, KILDESA,
 JORHAT, ASSAM, PIN-781002
 Email: basicconsultant@gmail.com

DRAWING :
 GENERAL ARRANGEMENT OF PIPE
 CULVERT, 1000MM DIA


DRAWING No. :
 ASSAM/SWIFT/GR-07/SD/03(B)

NOT TO SCALE

ARIAS Society
GOVERNMENT OF ASSAM
Assam Rural Infrastructure
Agricultural Service Society

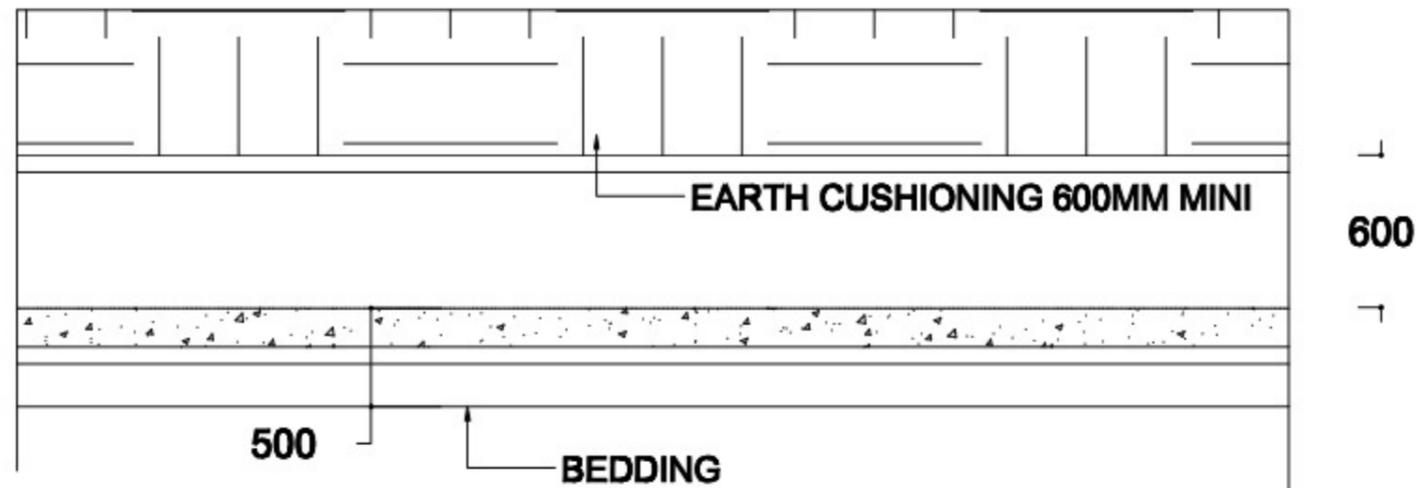

LONGITUDINAL SECTION OF HUME PIPE CULVERT

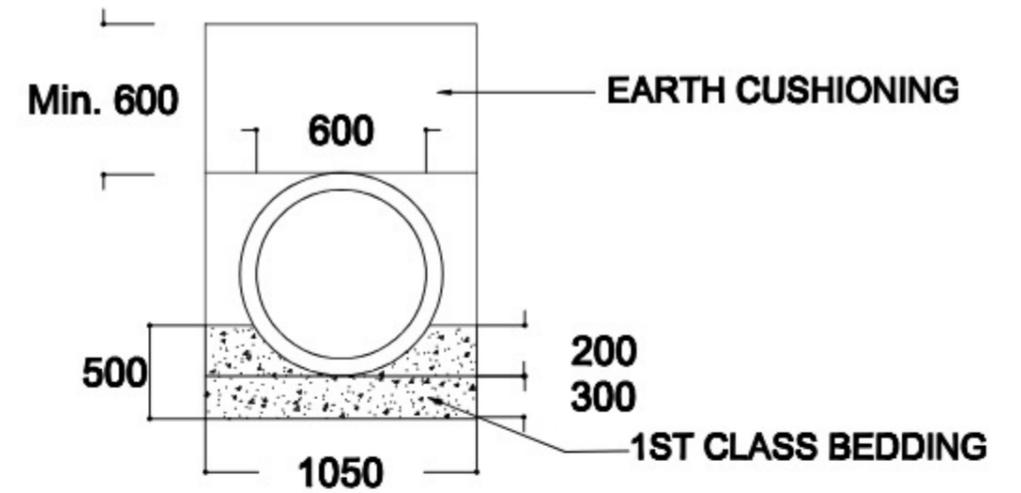

CROSS SECTION OF HUME PIPE CULVERT



PLAN OF HUME PIPE CULVERT


Prepared by
BASIC CONSULTANT
 (ENGINEERING CONSULTANTS)
 Copyrt office Address
 SURVEY, AGRAH PATH, HOUSE NO-42, GOWANATI,
 KAMRUPI DIST, ASSAM, PIN-781022
 Email:-basicconsultant@gmail.com
 Regd. Office Address
 N. HARBARDI, KULDEBA,
 JORHAT, ASSAM, PIN-781002
 Email:-basicconsultant@gmail.com

DRAWING :
 GENERAL ARRANGEMENT OF LAYING PIPE
 CULVERT, 600MM DIA


DRAWING No. :
 ASSAM/SWIFT/GR-07/SD/03(D)

NOT TO SCALE


ARIAS Society
GOVERNMENT OF ASSAM
Assam Rural Infrastructure
Agricultural Service Society

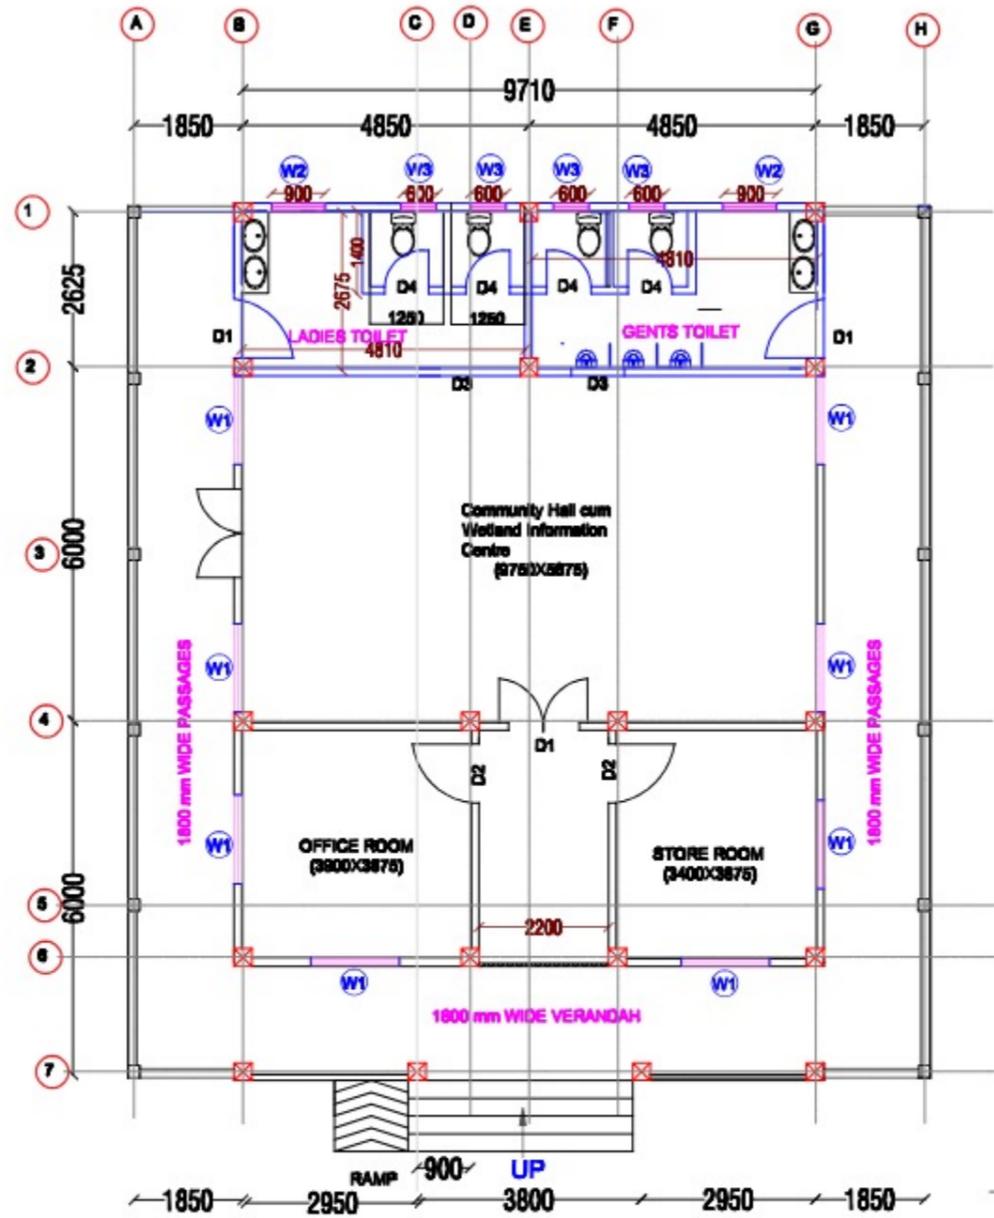

FLOOR PLAN

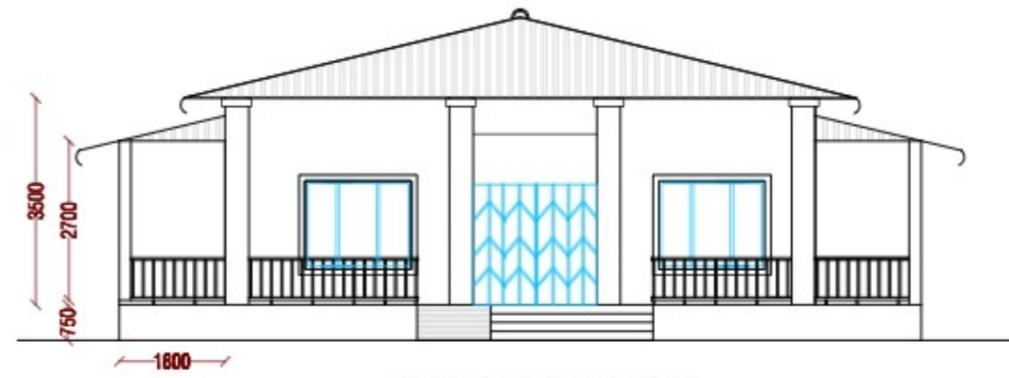


FRONT ELEVATION

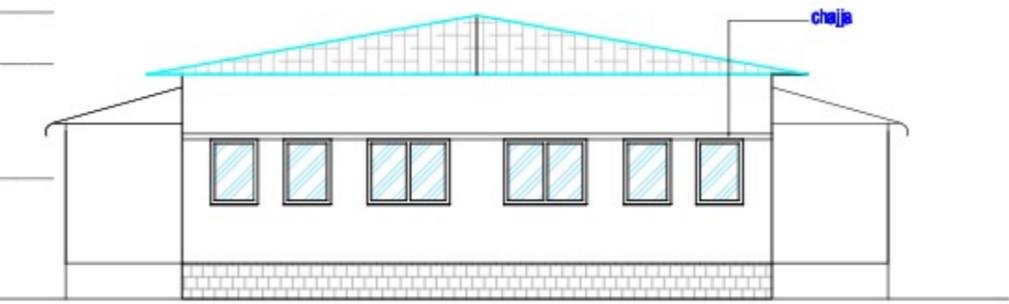


BACK VIEW

Prepared by BASIC CONSULTANT <small>(কামৰূপ জিলাৰ প্ৰধান কাৰ্যালয়ৰ ওচৰত)</small> Consult office Address SOHONY, P.O. No. 1078, HIGHEE HO-02, GORAMUKT, KAMRUP Dist. Assam, Pin-781002. email- basicconsultant@yahoo.com Regd. Office Address N. HANARABARI, N.B. ROAD, NAGALAND, ASSAM, Pin-781002 email- basicconsultant@yahoo.com	DRAWING : PLAN & ELEVATION	DRAWING No. : ASSAM/SWIFT/GR-07/SD/04(B)	NOT TO SCALE	ARIAS Society GOVERNMENT OF ASSAM Assam Rural Infrastructure Agricultural Service Society
	PROJECT TITLE: Sustainable Wetlands and Integrated Fisheries Transformation (SWIFT) Project	DRAWING CONTENTS: Community Hall cum Wetland Information Centre		

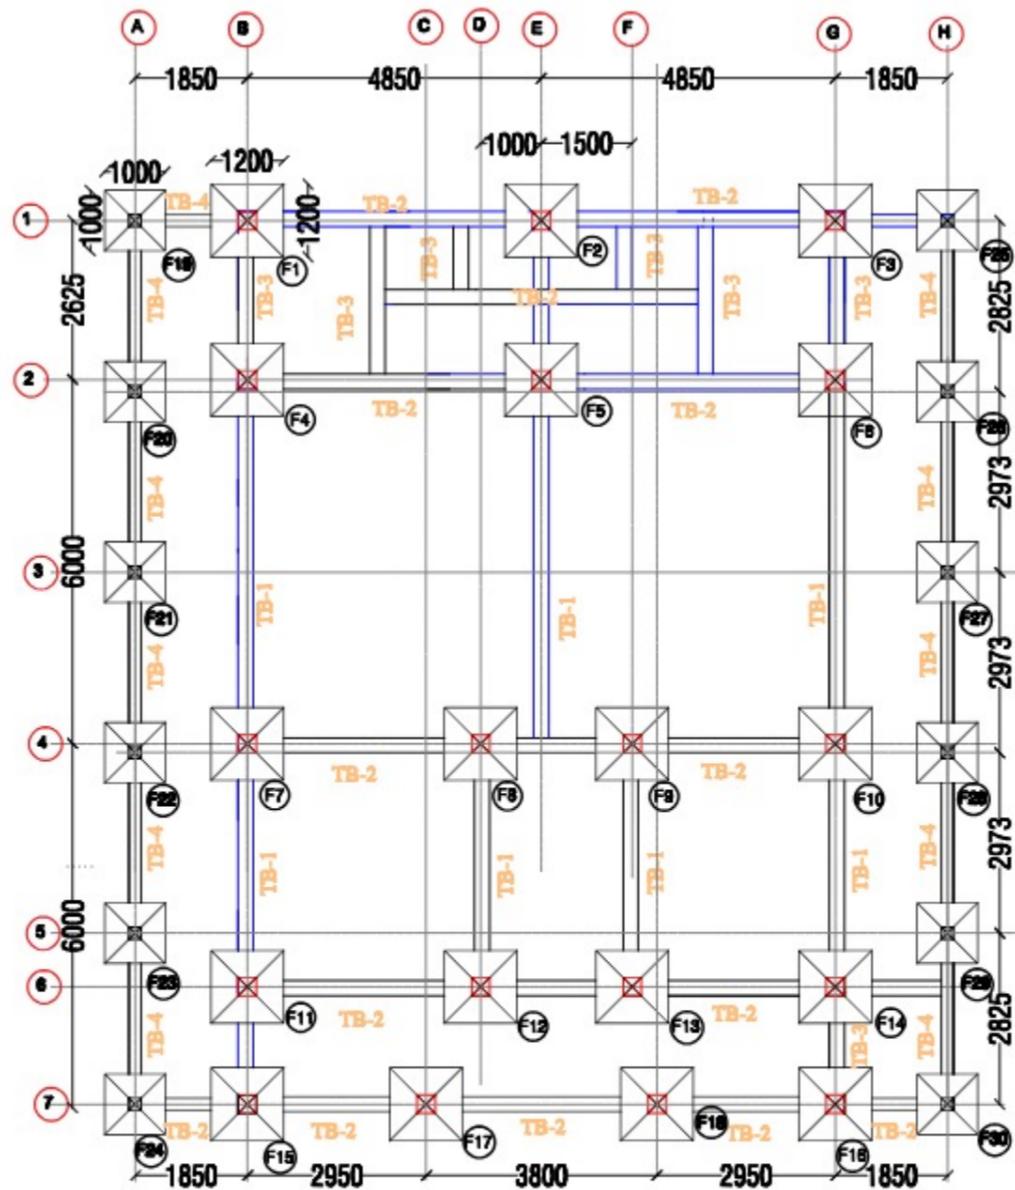

LAYOUT OF FOOTING & PLINTH BEAM

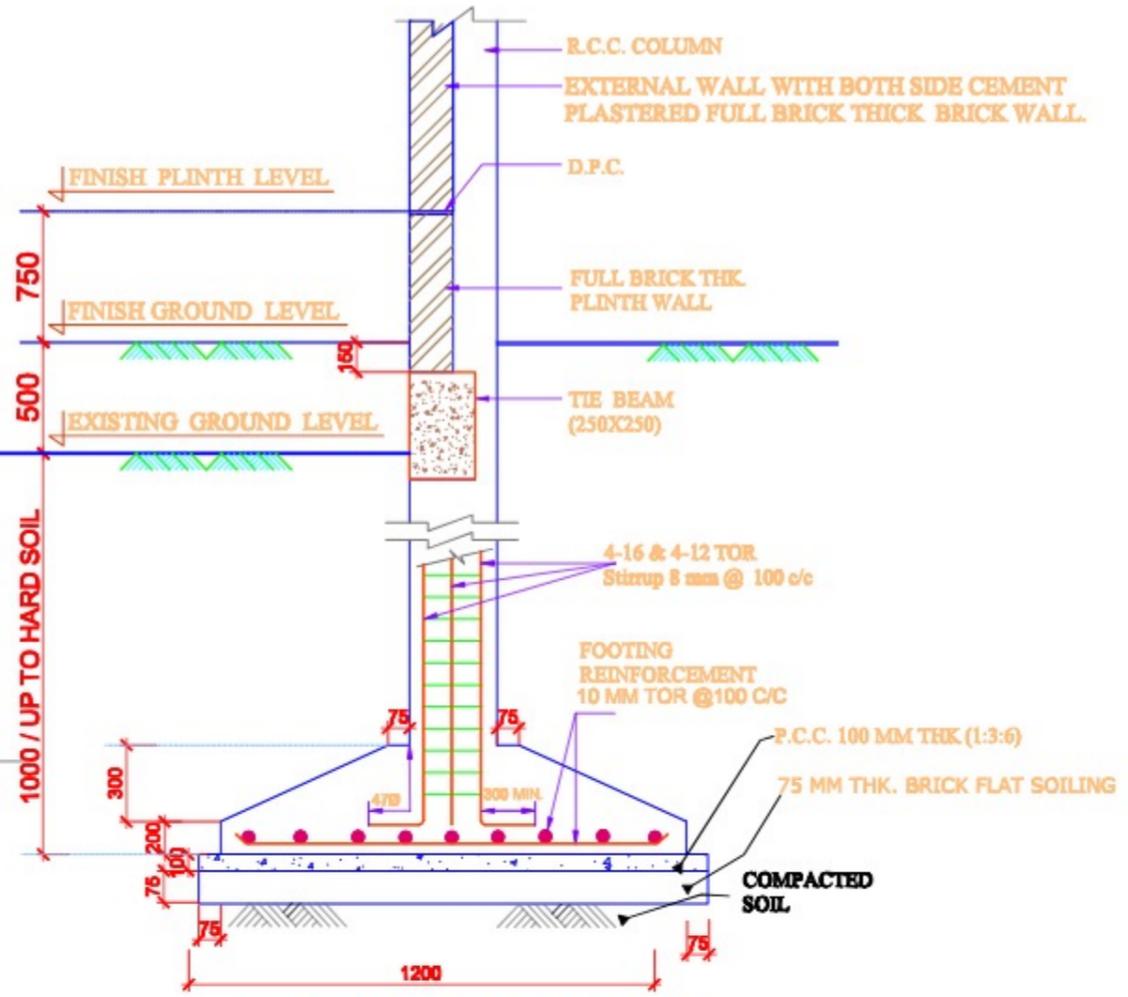

TYPICAL DETAILS OF FOUNDATION

Schedule of Beam, Column & Footing Reinforcement			
Sl. No.	Items	Size in mm	Reinforcement Details
1	Footing (F-1to F-18)	1200X1200	12 mm Tor @100C/C (Bothways)
2	Columns (C1 to C16)	300X300	Main Bar: 4-16 & 4-12 TOR Stirrup: 8mm@100 C/C
3	Tie Beam	250X250	Main Bar: 4-12 & 1-12 extra at bottom Stirrup: 8mm@100 C/C
4	Lintel (01)	150X150	Main Bar: 4-12 TOR Stirrup: 8mm 100 C/C
5	Lintel (02)	150X150	Main Bar: 4-12 TOR Stirrup: 8mm 100 C/C
6	Column C-19 to C-30	200x200	Main bar :4 no-12# Stirrup- 8AMM@100C/C
7	Footing C-19 to C-30	1000x1000	10mm Tor @100 c/c (Both ways)

Prepared by
BASIC CONSULTANT
 (ENGINEERING CONSULTANTS)
 Current office Address
 SERVICE, A/101 PATH, HOUSE NO-07, GURUNATH,
 KANUPUR P.O., ASSAM, PIN-781022.
 email: basicconsultant@gmail.com
 Road Office Address
 16, RAJESWARA, N.B. ROAD,
 NALBARI, ASSAM, PIN-781002
 email: basicconsultant@gmail.com

DRAWING :
LAYOUT OF FOOTING & PLINTH BEAM

PROJECT TITLE:
 Sustainable Wetlands and Integrated Fisheries Transformation (SWIFT) Project



DRAWING No. :
 ASSAM/SWIFT/GR-07/SD/04(C)

DRAWING CONTENTS: Community Hall cum
 Wetland Information Centre

NOT TO SCALE

ARIAS Society
GOVERNMENT OF ASSAM
Assam Rural Infrastructure
Agricultural Service Society

COLUMN SECTION
NOTE : FLOOR LEVELS AS PER ARCH. DRAWING

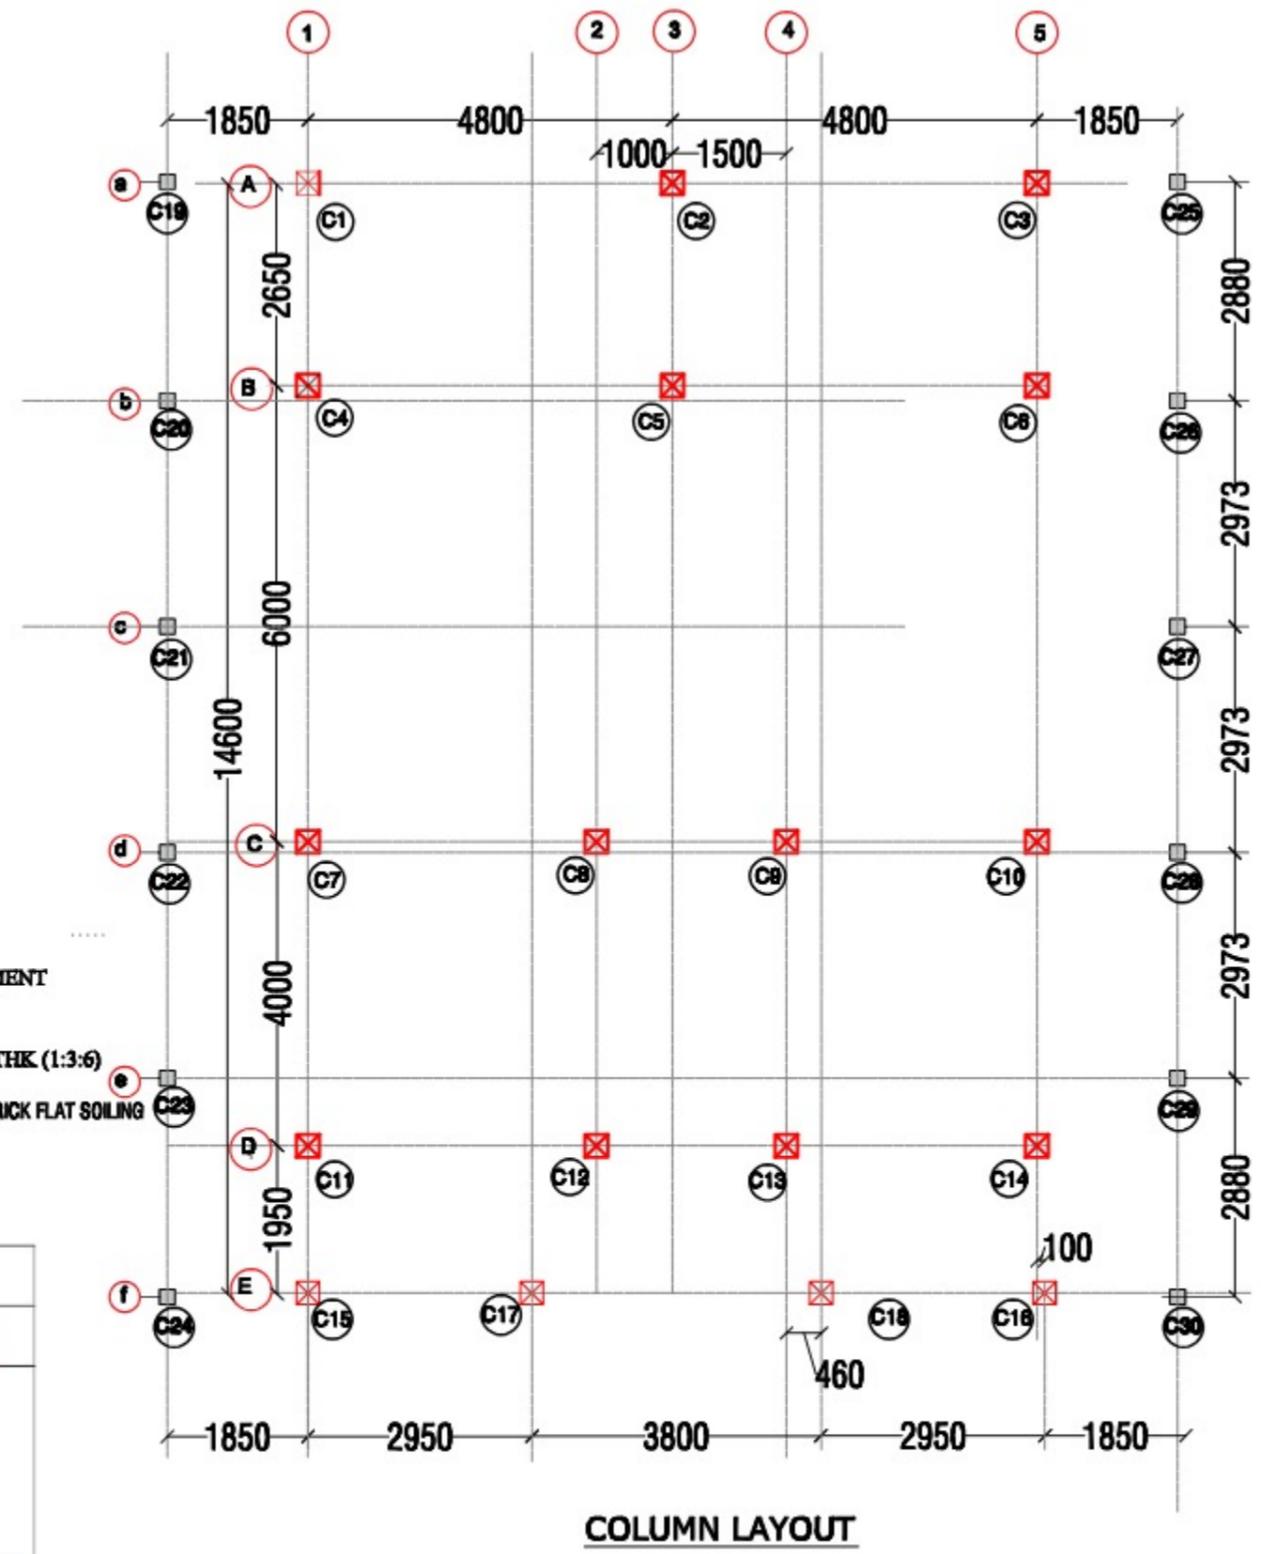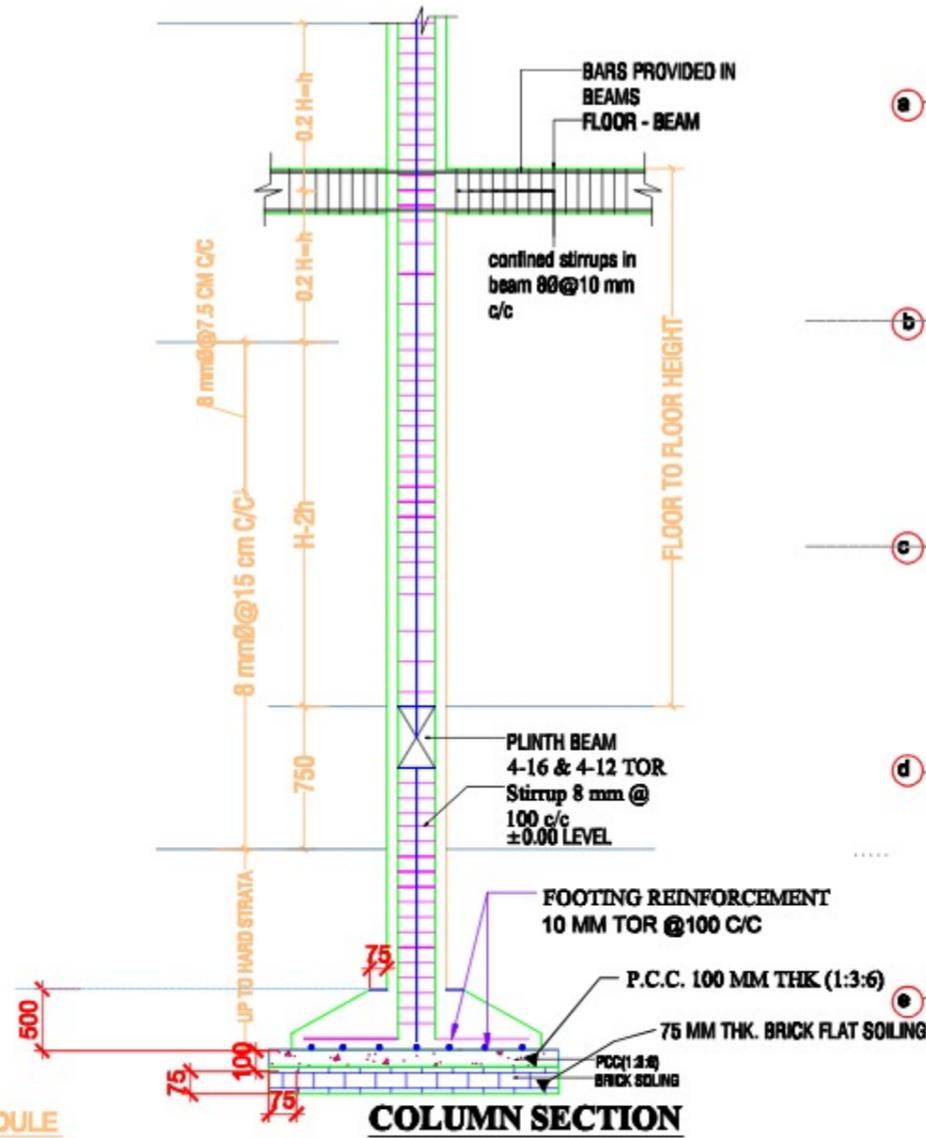

COLUMN SCHEDULE

		TYPE A				
		COLUMN SIZE	COLUMN TYPE	SPECIFICATION	BAR SIZE	TIES
GROUND TO RIDGE COLUMN DETAIL	ARRANGE MENT OF LINKS	300X300			A-16 MM B-12 MM	8 MM BAR AS PER SPECIFIED
	COLUMN DETAIL C1,C2,C3,C4,C5,C6, C7,C8,C9,C10,C11, C12,C13,C14,C15, C16,C17,C18					
	C19 to C30	200X200			A-12 MM	

COLUMN LAYOUT

Prepared by
BASIC CONSULTANT
 (ENGINEERING CONSULTANT)
 Copycat office Address
 BRIDGEY, Assam PVTI, HOUSE NO-67, GUWAHATI,
 KAMRUP-DIST, ASSAM, PIN-781001.
 email: basicconsultant@gmail.com
 Regd. Office Address
 B. BANSAWARI, H.B.ROAD,
 NAGBON, ASSAM, PIN-782002
 email: basicconsultant2@gmail.com

DRAWING :
 LAYOUT OF COLUMN


PROJECT TITLE:
 Sustainable Wetlands and Integrated Fisheries Transformation (SWIFT) Project

DRAWING No. :
 ASSAM/SWIFT/GR-07/SD/04(D)



DRAWING CONTENTS: Community Hall cum
 Wetland Information Centre

NOT TO SCALE

ARIAS Society
GOVERNMENT OF ASSAM
Assam Rural Infrastructure
Agricultural Service Society

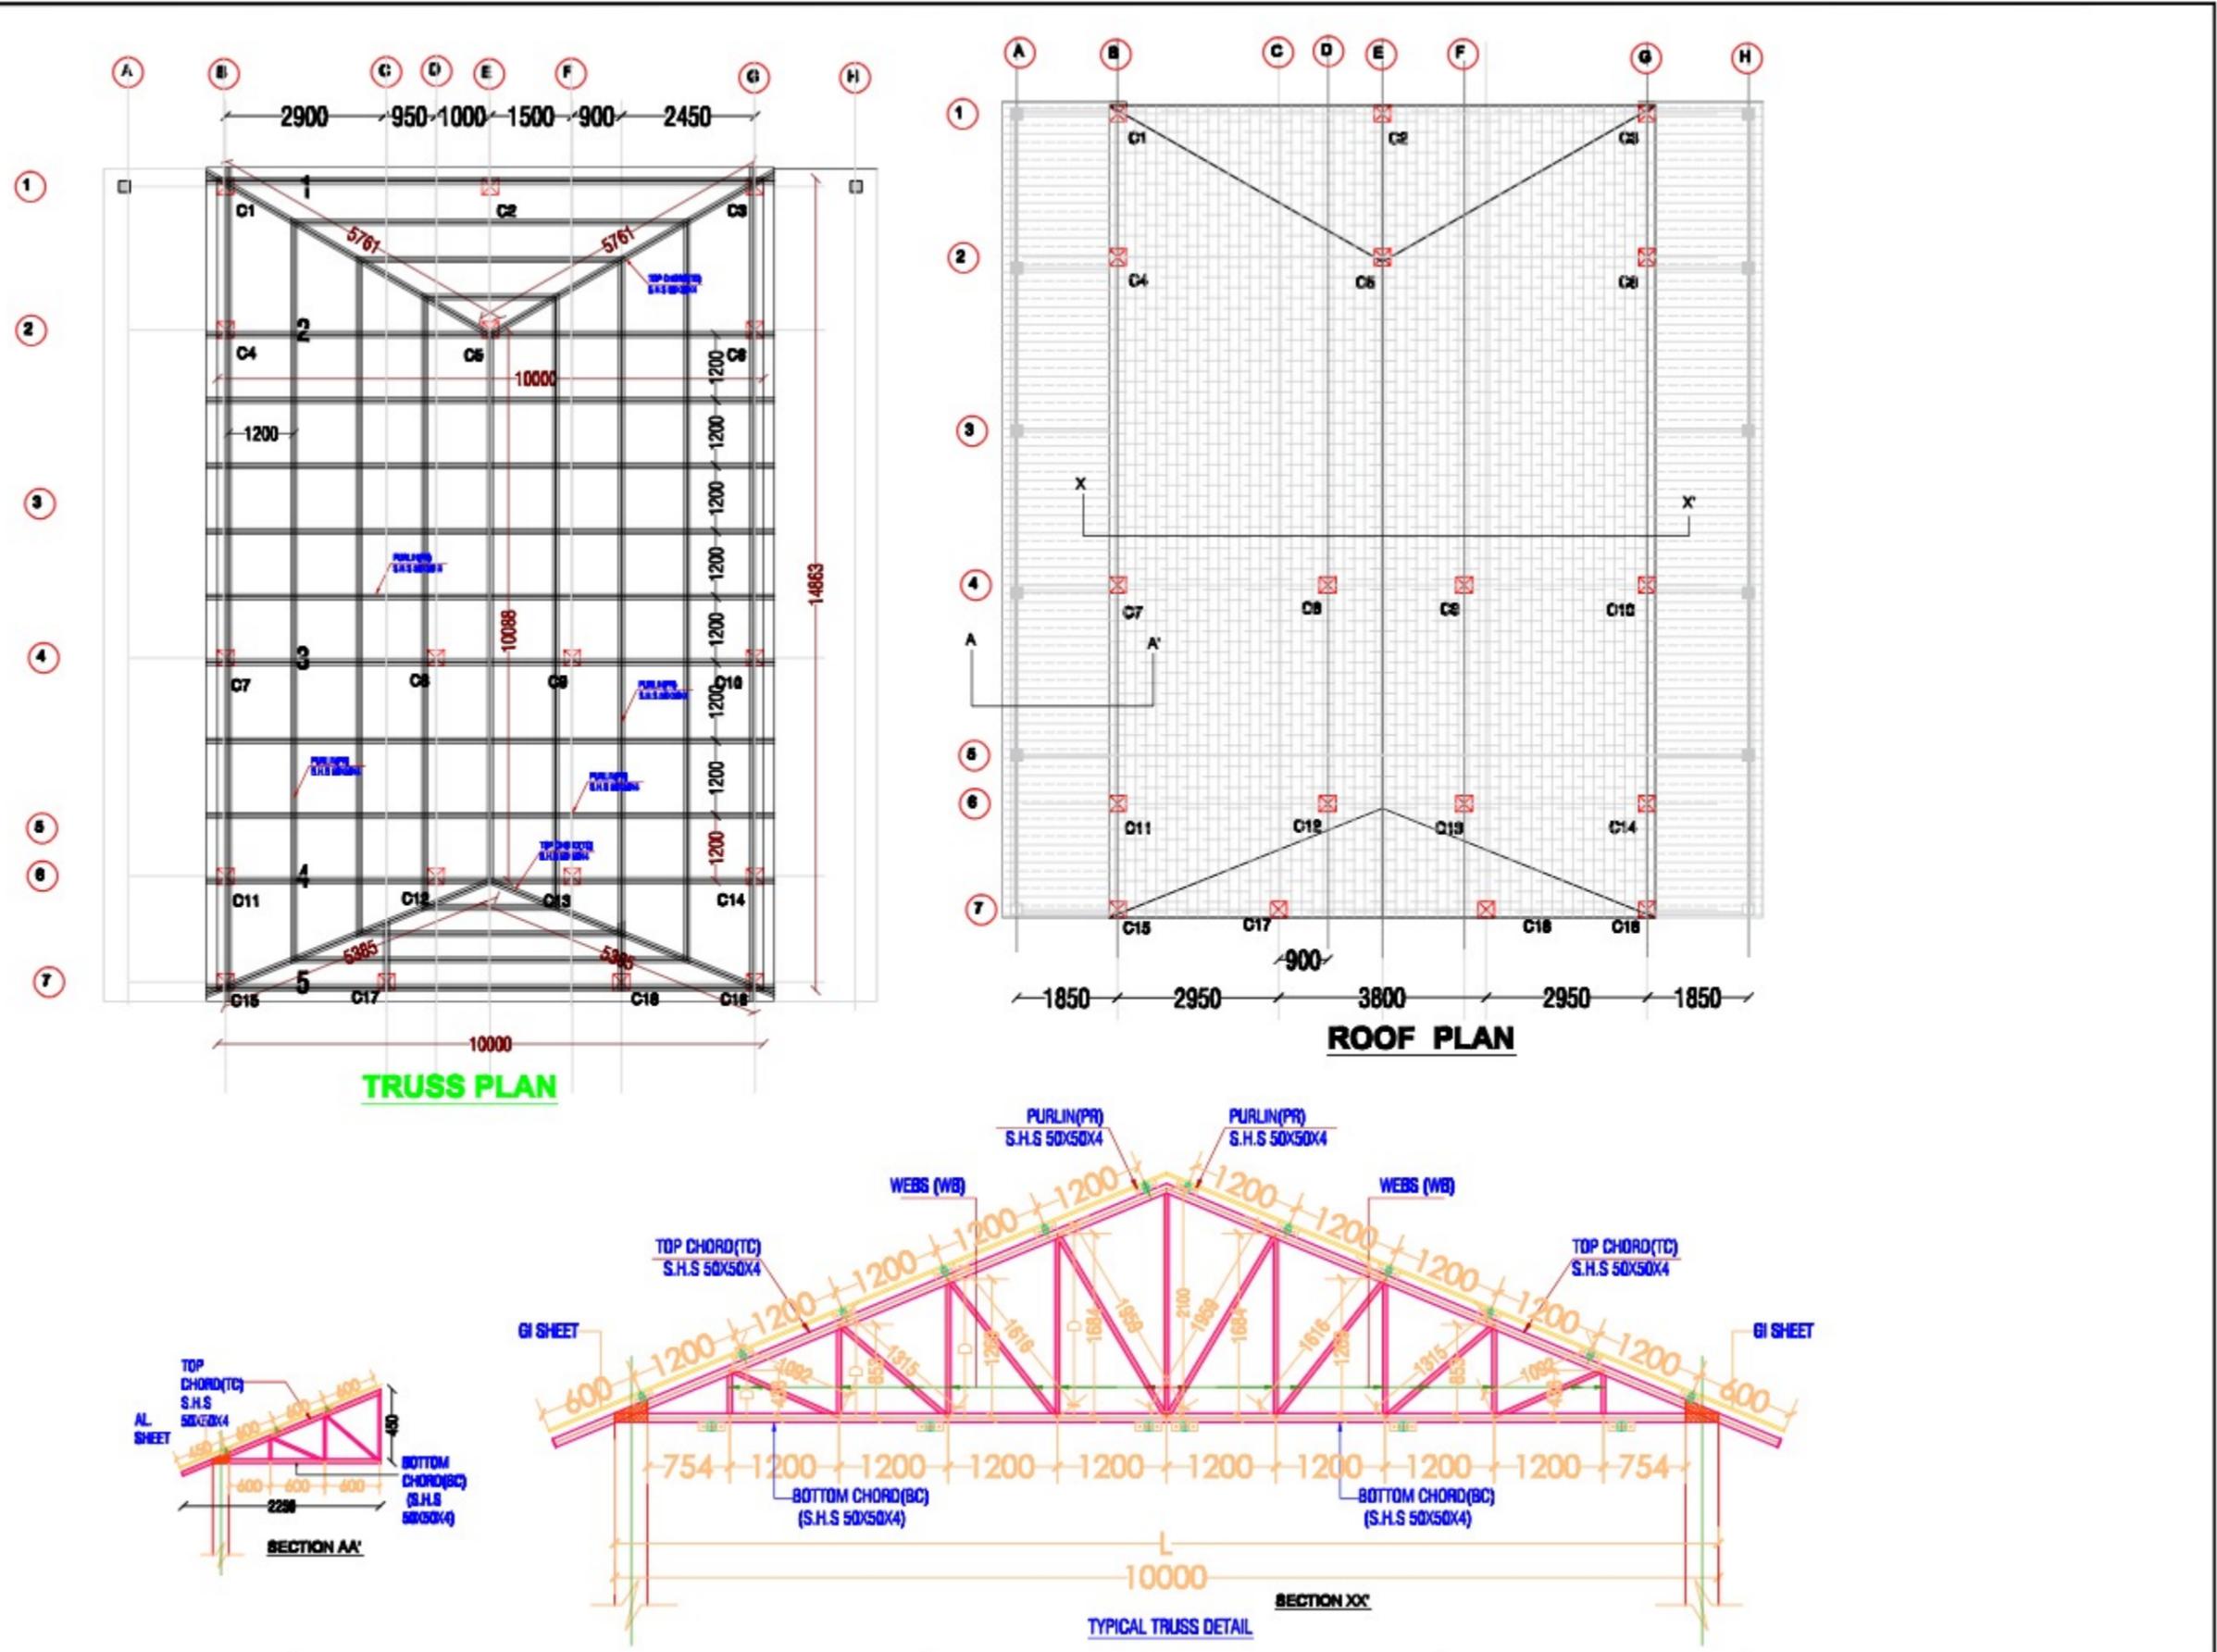

<p>Prepared by BASIC CONSULTANT <small>(কোচবিহার জেলা পরিষদ অফিস, কামালপুর পথ, গুৱাহাটী, অসম)</small> <small>Corporate Office Address</small> <small>১০০, কামালপুর পথ, গুৱাহাটী, অসম</small> <small>১০০০০১</small> <small>email: basicconsultant@gmail.com</small></p> <p><small>Regional Office Address</small> <small>N. BAHARADHAR, N.S. ROAD,</small> <small>BARAHOLI, ASSAM, PIN-781008</small> <small>email: basicconsultantreg@gmail.com</small></p>	<p>DRAWING : LAYOUT & DETAILS OF TRUSS</p> <p>PROJECT TITLE: Sustainable Wetlands and Integrated Fisheries Transformation (SWIFT) Project</p>	<p>DRAWING No. : ASSAM/SWIFT/GR-07/SD/04(E)</p> <p>DRAWING CONTENTS: Community Hall cum Wetland Information Centre</p>	<p>NOT TO SCALE</p>	<p>ARIAS Society GOVERNMENT OF ASSAM Assam Rural Infrastructure Agricultural Service Society</p>
--	---	--	----------------------------	---

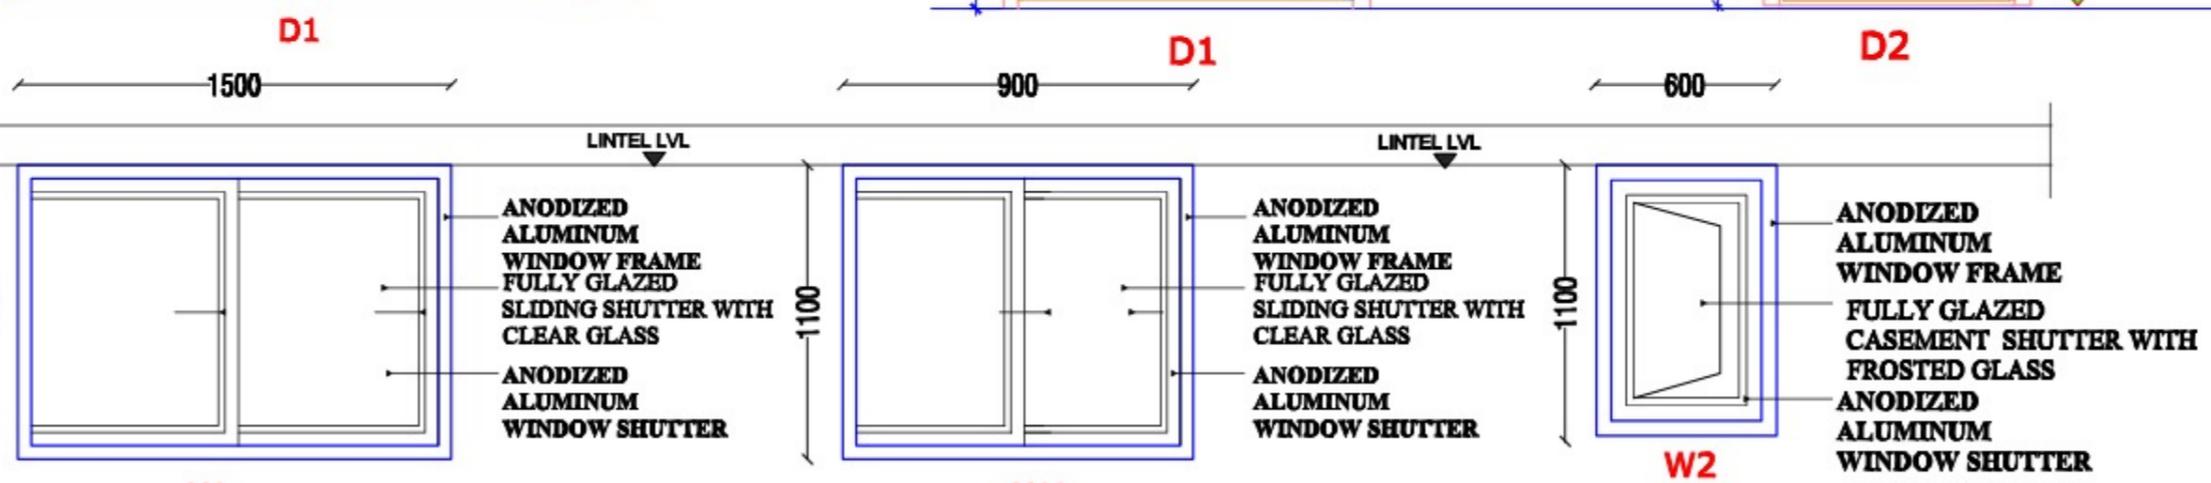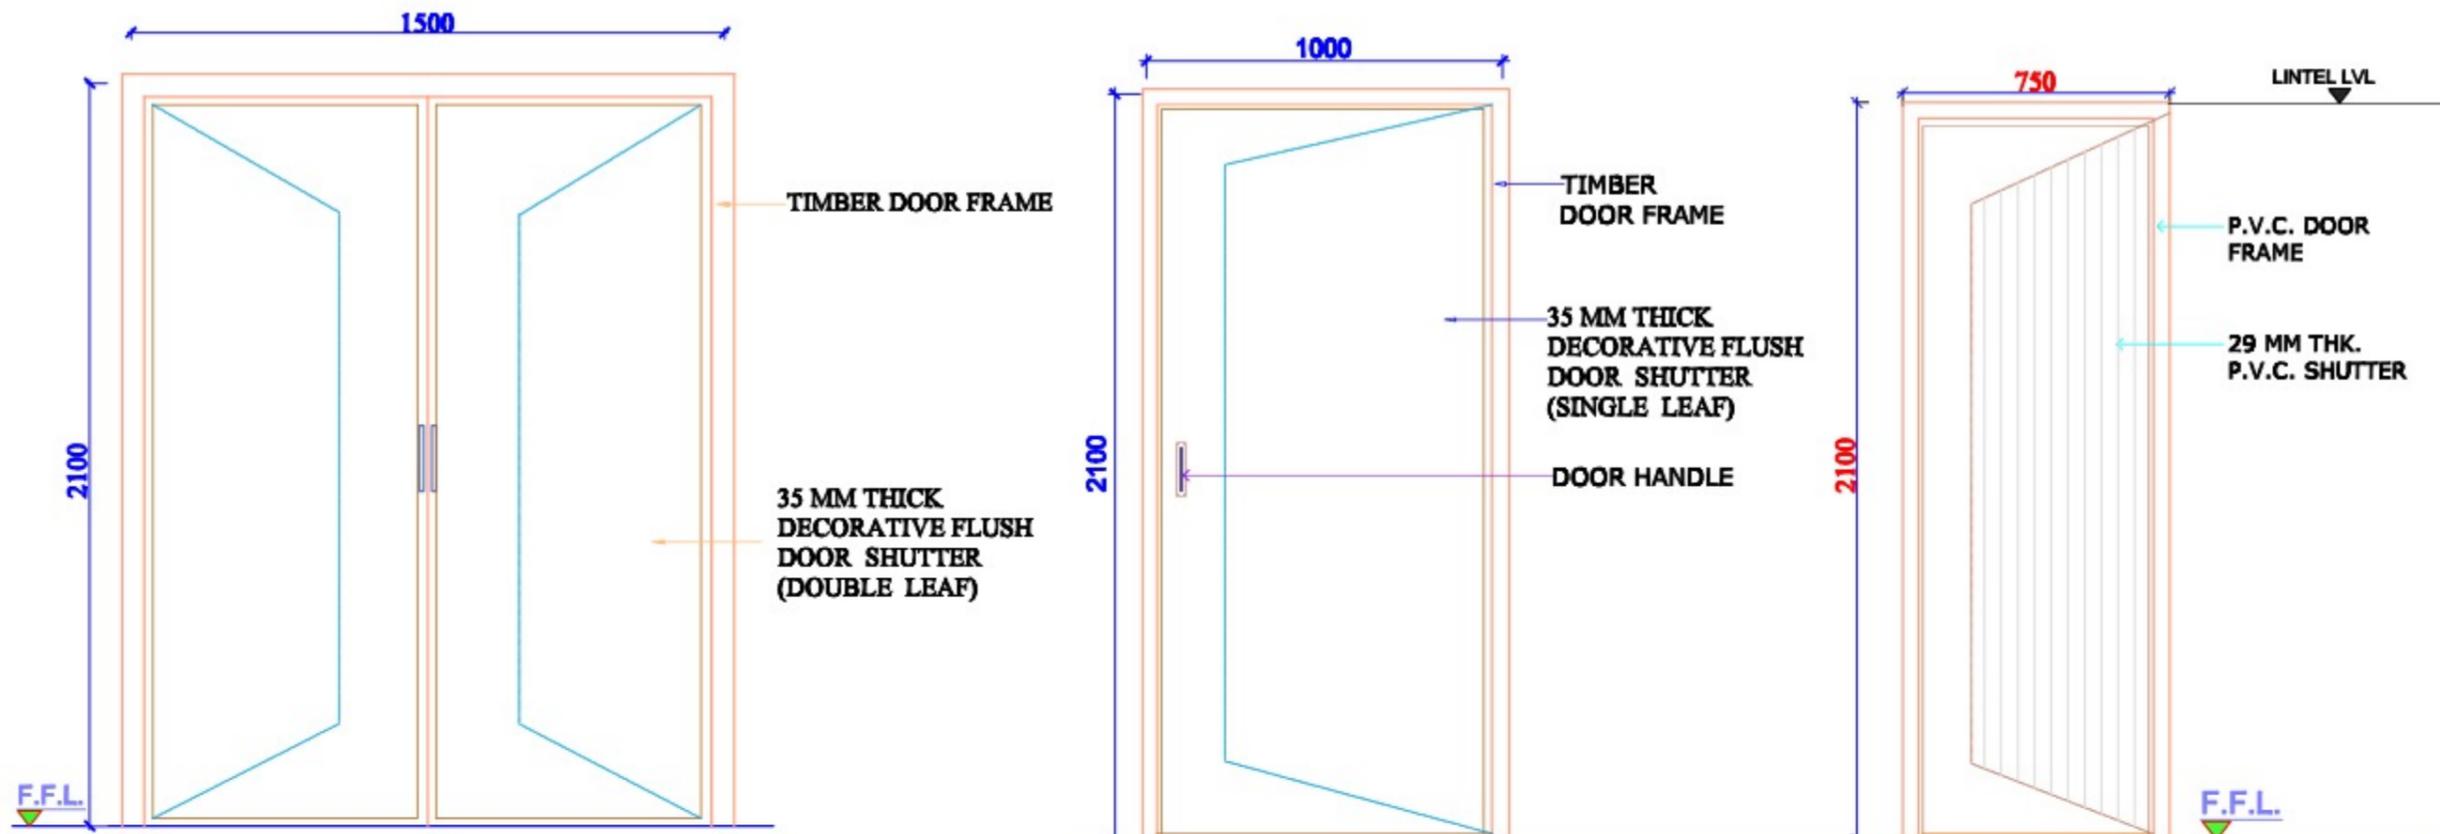

SL. NO.	TYPE	DESCRIPTION	DIMENSION	LINTEL LVL	SILL LVL
1.	D	DOUBLE LEAF WOODEN DOOR	1500x2100	2100	-
2.	D1	FLUSH DOOR	1000x2100	2100	-
3.	D2	PVC DOOR	750 x2100	2100	-
4.	W	ALUMINIUM WINDOW	1500x1100		-
5.	W1	ALUMINIUM WINDOW	900x1100		-
6.	W2	ALUMINIUM WINDOW	600x1100		-


Prepared by
BASIC CONSULTANT
 (ENGINEERING CONSULTANT)
 Corp. office Address
 SERVEY, Agm. PATH, HOUSE NO-02, BANWAKHIL,
 KAMRUP P.O. ASSAM, PIN-781005.
 email: basicconsultant@gmail.com
 Regd. Office Address
 N. BANWAKHIL, N.S. ROAD,
 NAGBHALI, ASSAM, PIN-781005
 email: basicconsultant@gmail.com

DRAWING :
 DETAIL & SCHEDULE OF DOORS & WINDOWS
 PROJECT TITLE:
 Sustainable Wetlands and Integrated Fisheries Transformation (SWIFT) Project

DRAWING No. :
 ASSAM/SWIFT/GR-07/SD/04(F)
 DRAWING CONTENTS: Community Hall cum
 Wetland Information Centre

NOT TO SCALE

ARIAS Society
GOVERNMENT OF ASSAM
Assam Rural Infrastructure
Agricultural Service Society

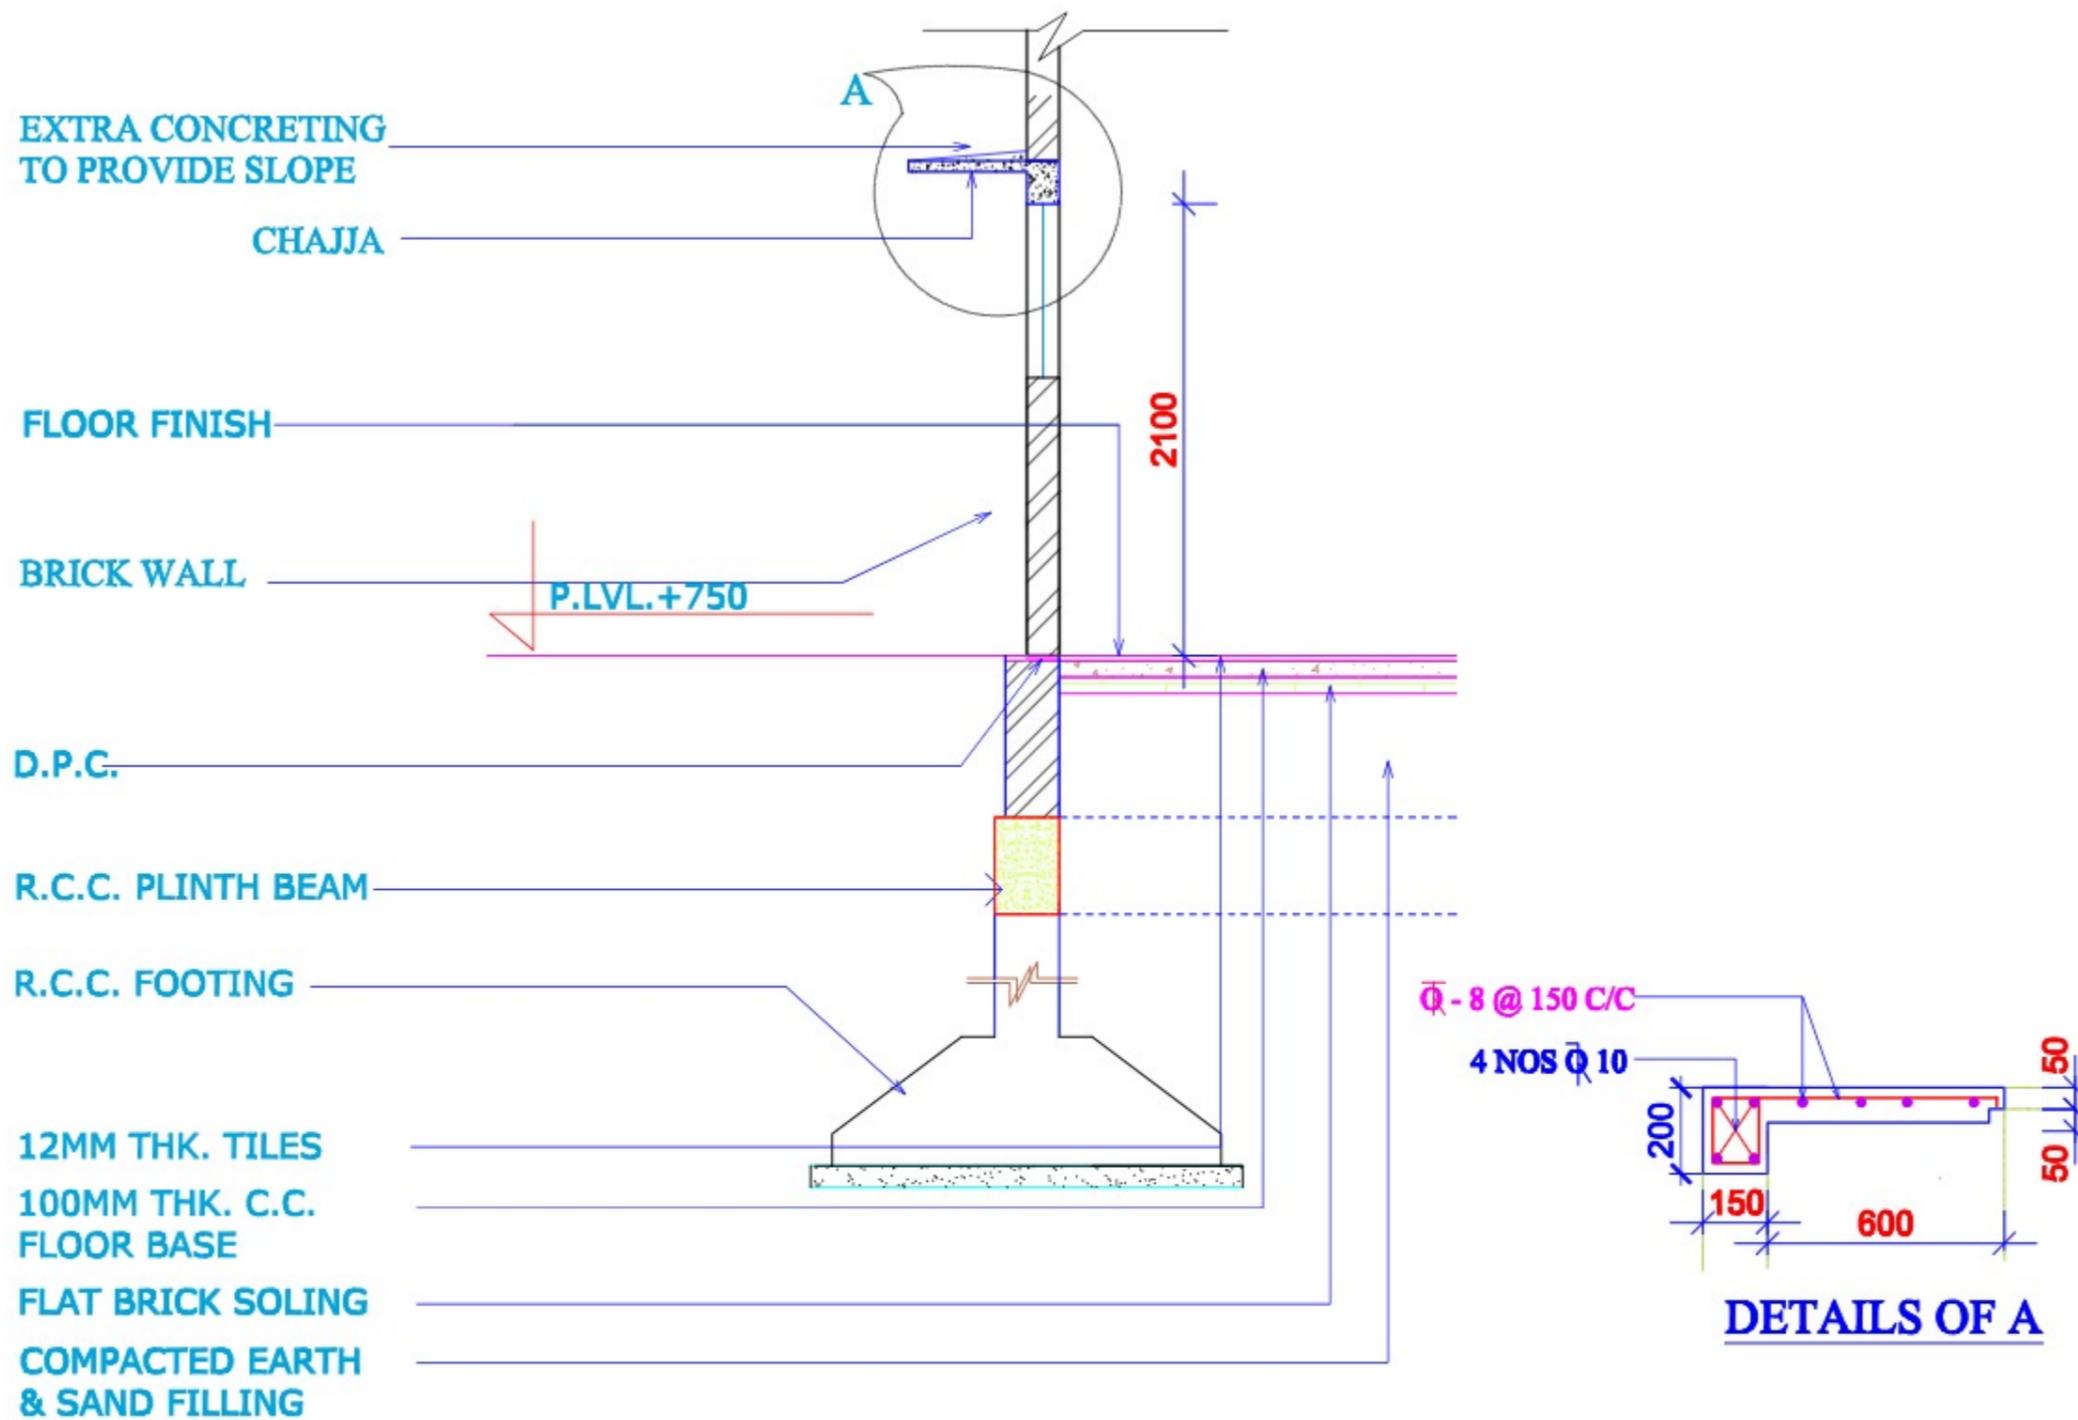

GENERAL SECTION THROUGH R.C.C. LINTEL , WINDOW & FLOOR.

Prepared by
BASIC CONSULTANT
 (ENGINEERING CONSULTANT)
 Corp. Office Address
 Survey, Agri. Path, House No-02, Buxarhat,
 Kamrup (M), Assam, Pin-781001.
 email: basicconsultant@gmail.com
 Road Office Address
 B. BISHWANATH, KULDIAS,
 NAGBHI, ASSAM, PIN-781002
 email: basicconsultant@gmail.com

DRAWING :
 CHAJJA DETAILS






PROJECT TITLE:
 Sustainable Wetlands and Integrated Fisheries Transformation (SWIFT) Project

DRAWING No. :
 ASSAM/SWIFT/GR-07/SD/04(G)

DRAWING CONTENTS: Community Hall cum
 Wetland Information Centre

NOT TO SCALE

ARIAS Society
GOVERNMENT OF ASSAM
Assam Rural Infrastructure
Agricultural Service Society

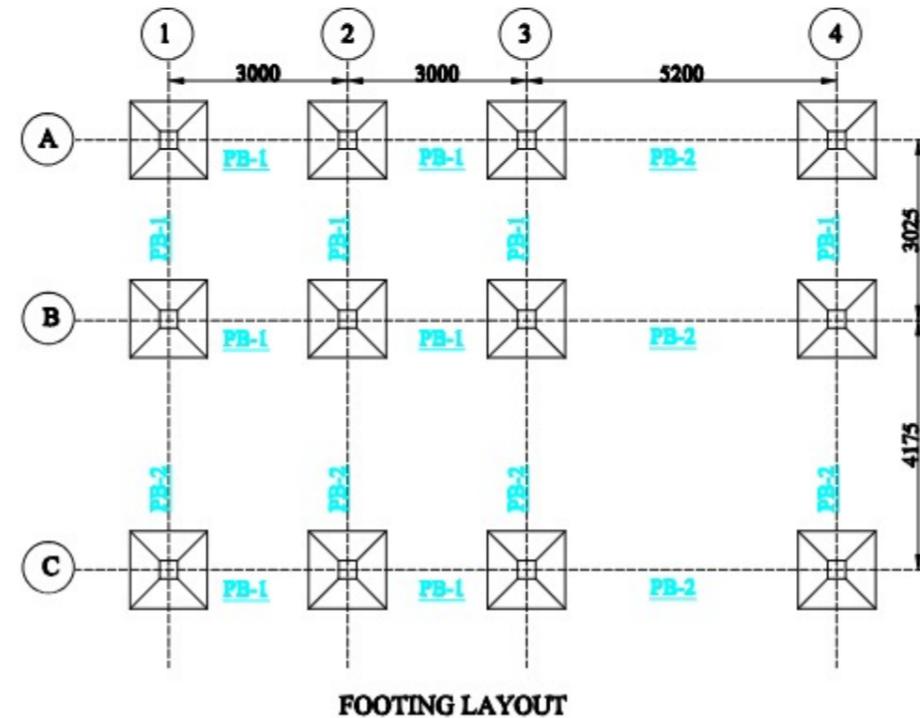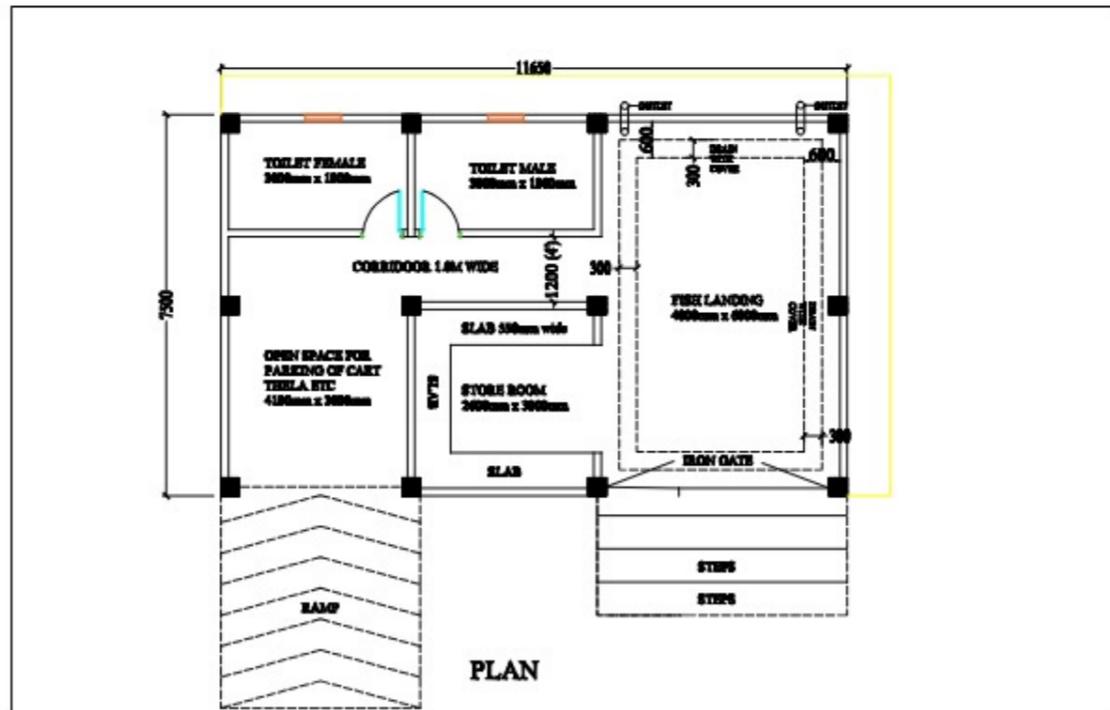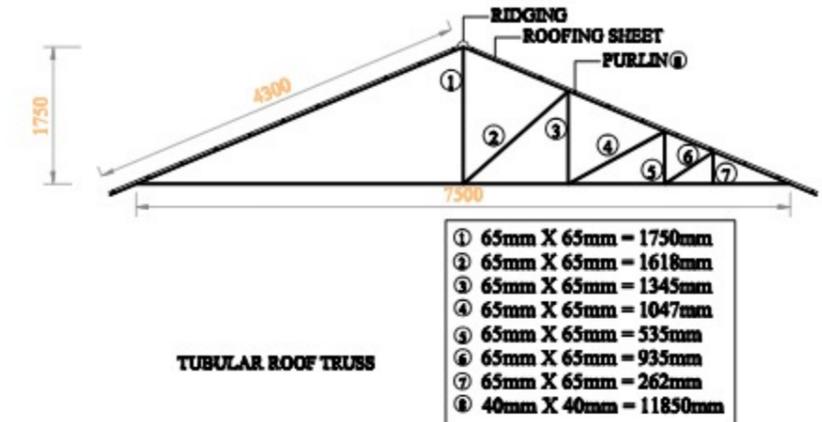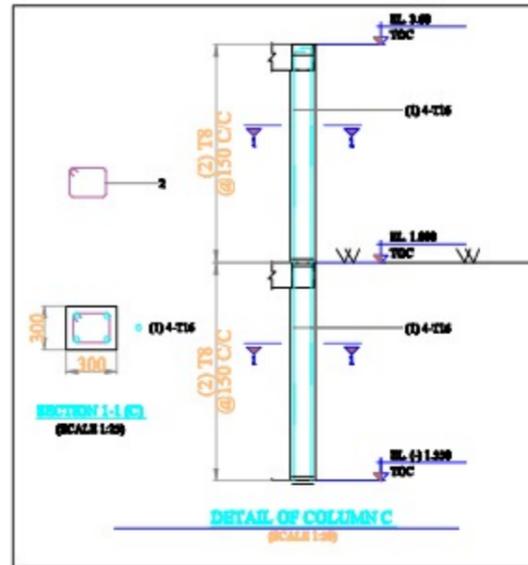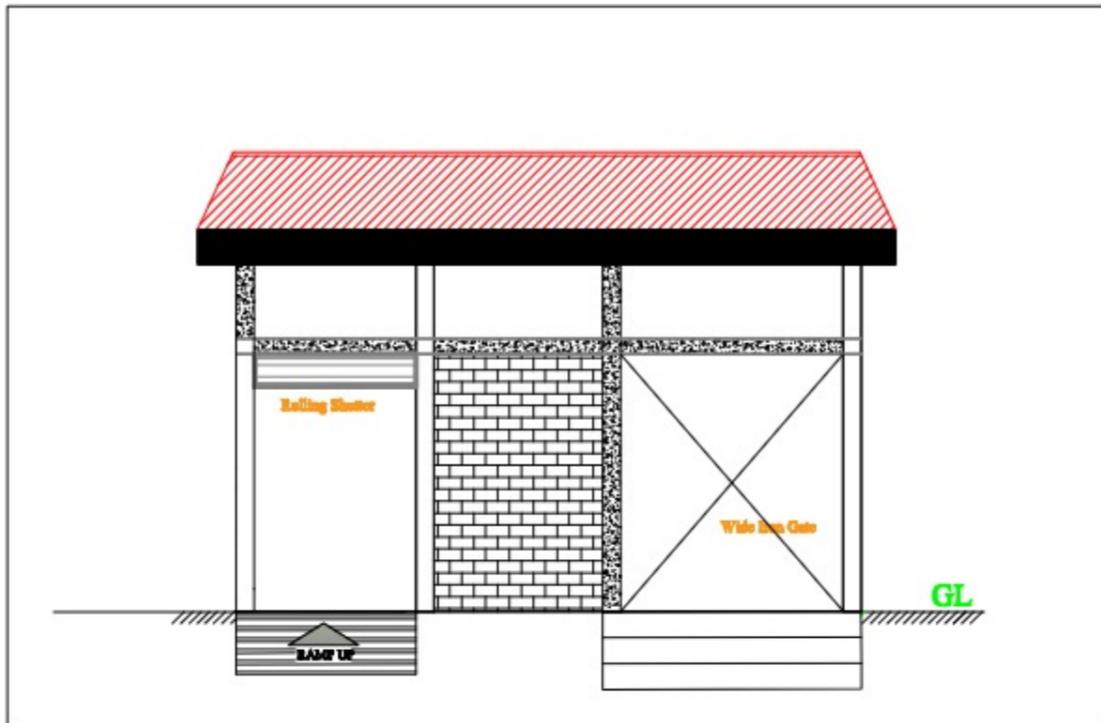

NOTE:

- 1. COLUMN SIZE = 300MM X 300MM
- 2. PLINTH BEAM SIZE = 300MM X 350MM
- 3. BEAM SIZE ABOVE GL = 200MM X 250MM
- 4. SIZE OF LINTEL = 150MM X 150MM
- 5. SIZE OF WINDOW = 1.50M X 1.20M
- 6. SIZE OF DOOR = 0.75M X 1.80M


Prepared by
BASIC CONSULTANT
 (ENGINEERING CONSULTANTS)
 Corporate Office Address
 BIRSA, Agni PATH, HOME NO-87, MIRSAULT,
 KAMRUP DIST, ASSAM, PIN-781021.
 email: basicconsultant@gmail.com
 Head Office Address
 H. HARBANDI, HILIDIGAL,
 NAGBARI, ASSAM, PIN-781022
 email: basicconsultant@gmail.com

DRAWING :
 PLAN, ELEVATION & CS OF FISH
 LANDING CENTRE


DRAWING No. :
 ASSAM/SWIFT/GR-07/SD/05(B)

NOT TO SCALE


ARIAS Society
GOVERNMENT OF ASSAM
Assam Rural Infrastructure
Agricultural Service Society

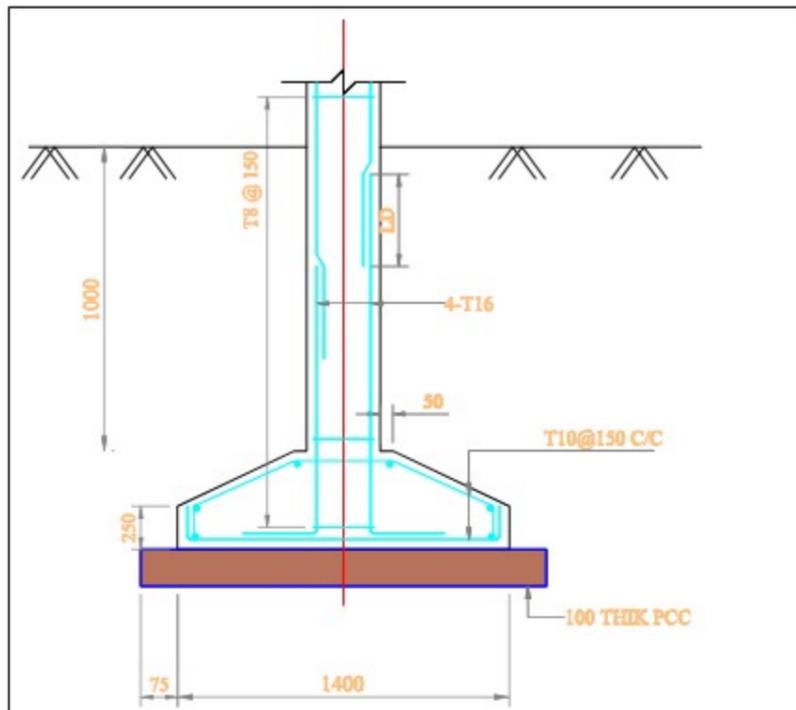


**SECTION 1-1
DETAIL OF FOOTING**

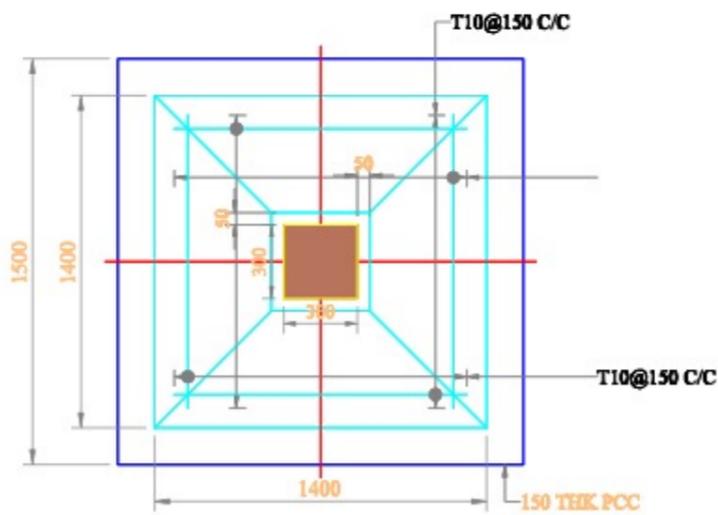


FOOTING - PLAN

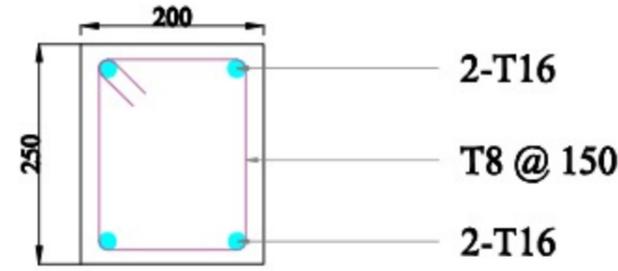


Beam above GL, FB-1

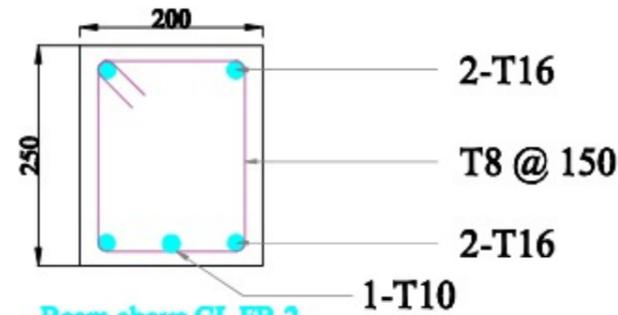


Beam above GL, FB-2

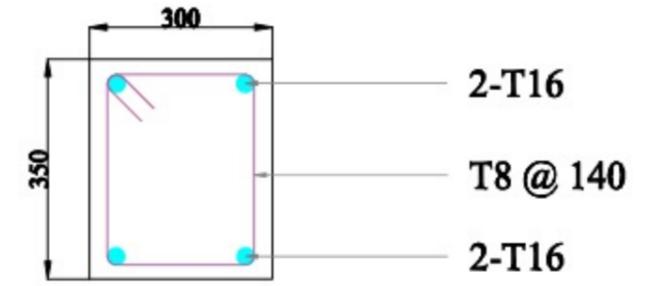

Plinth Beam Section PB-1

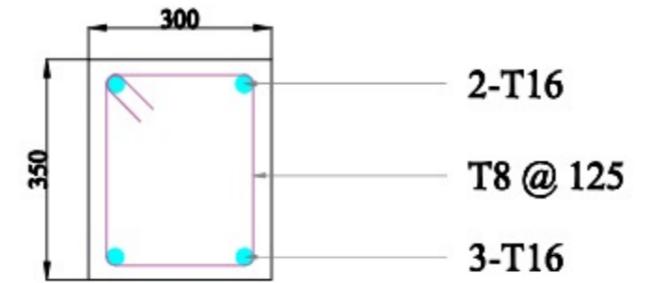

Plinth Beam Section PB-2

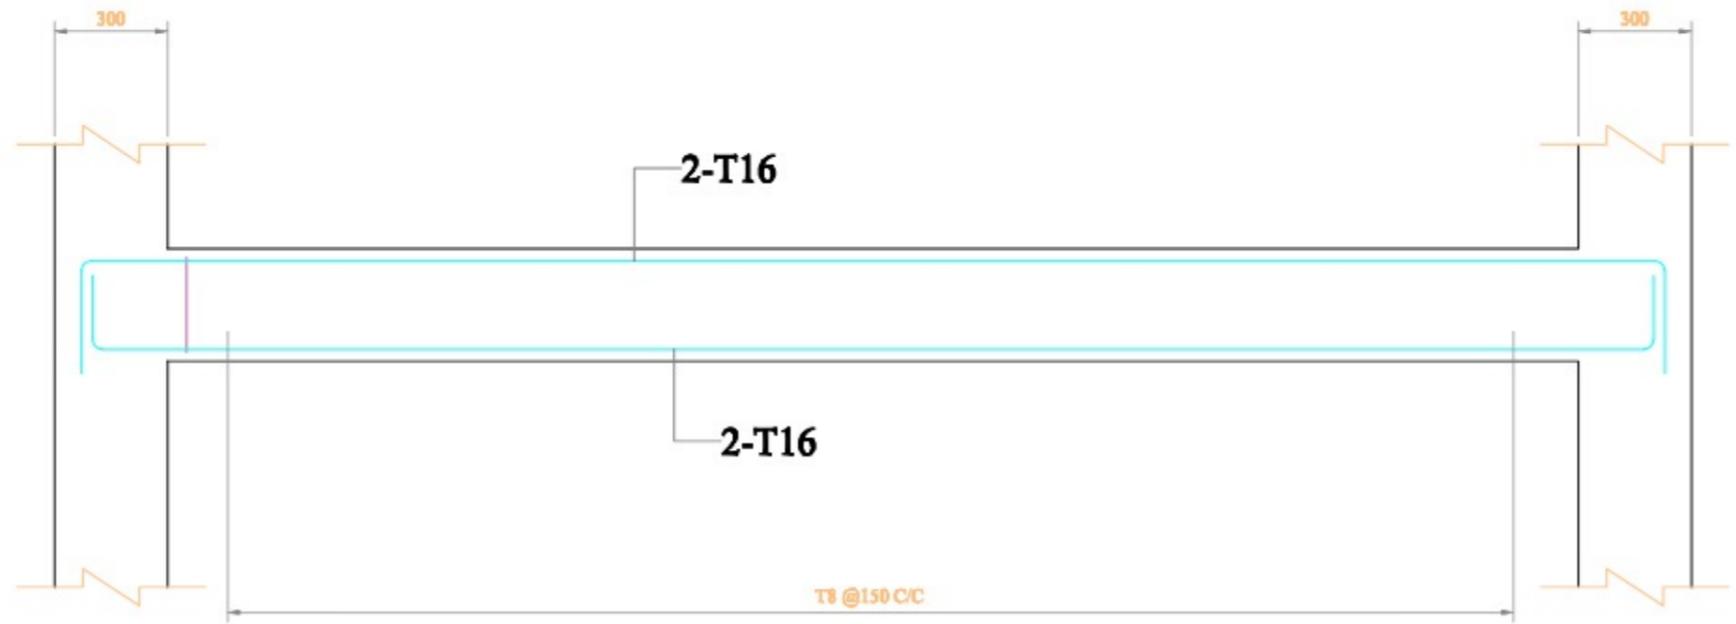

BEAM: 300x350

(SCALE: H = 1:50 / V = 1:50)




Prepared by
BASIC CONSULTANT
(ENGINEERING CONSULTANT)
Consulting Address
SURVEY, AGRA PATLA, HOUSE NO-02, SONARATI,
KARIMPUR P.O., ASSAM, PIN-781028.
email: basicconsultant@gmail.com
Road Office Address
N. HARBARIACH, S.E. ROAD,
NAGBON, AGRA, PIN-781028
email: basicconsultant@gmail.com

DRAWING :
**STRUCTURAL DETAILS OF
FISH LANDING UNIT**

DRAWING No. :
ASSAM/SWIFT/GR-07/SD/05(C)


NOT TO SCALE

**ARIAS Society
GOVERNMENT OF ASSAM
Assam Rural Infrastructure
Agricultural Service Society**

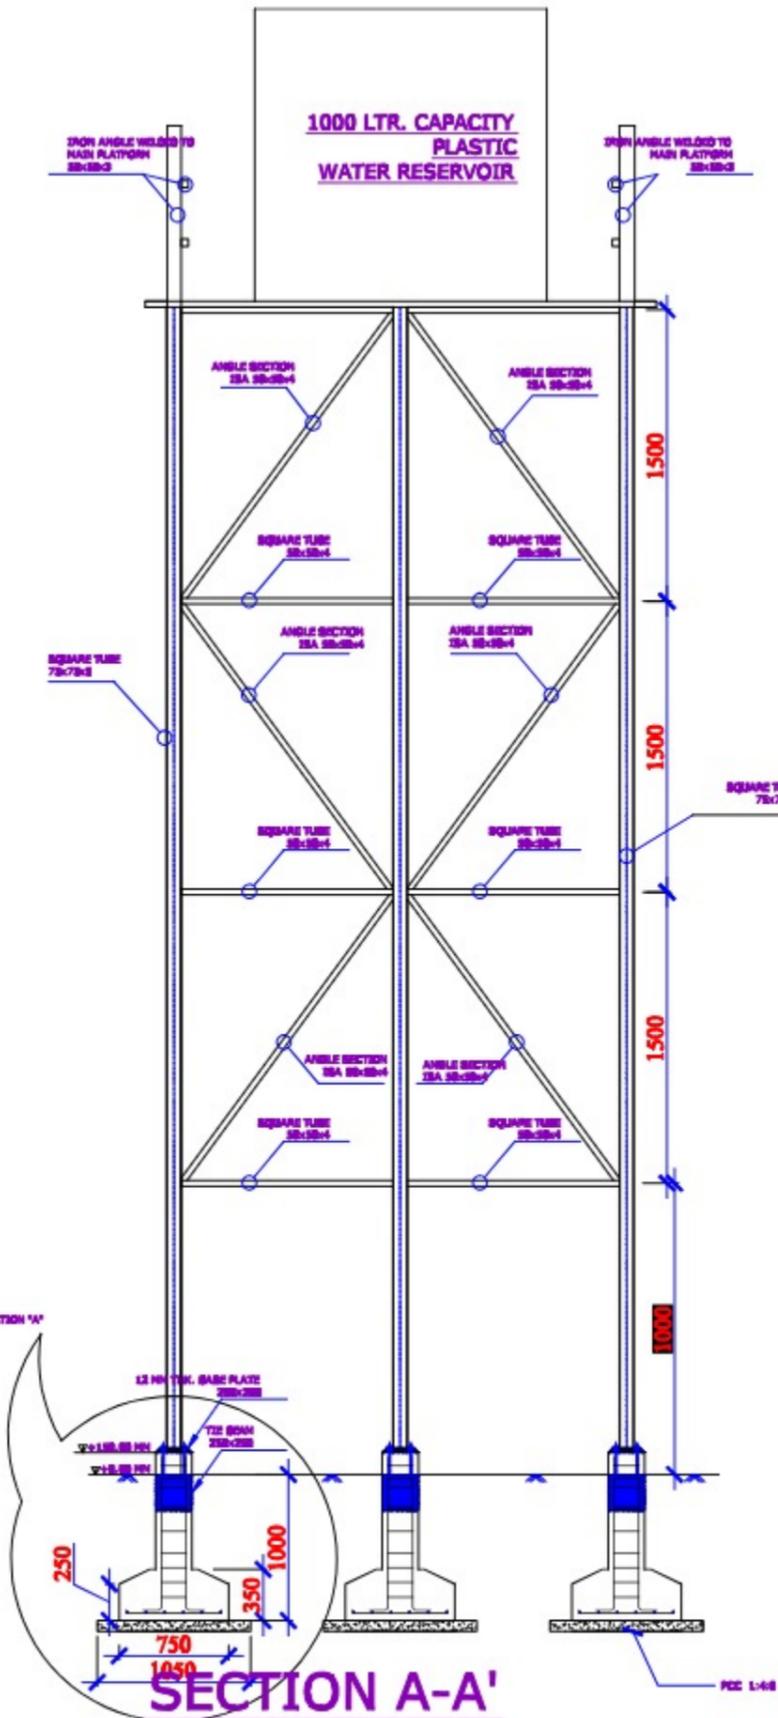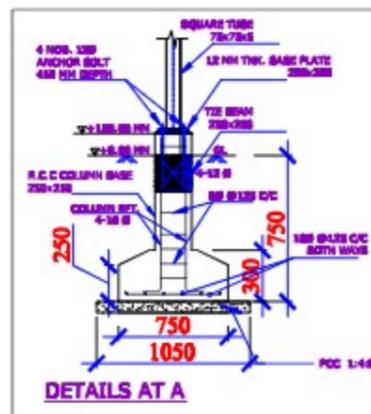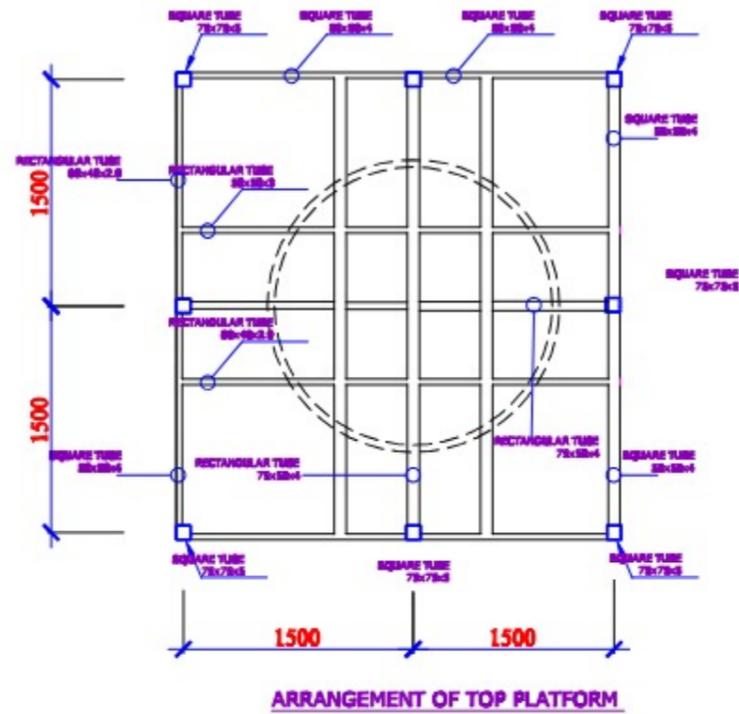

- NOTES :-**
1. ALL DIMENSIONS ARE IN mm, UNLESS OTHERWISE MENTIONED.
 2. MINIMUM GRADE OF CONCRETE TO BE USED M20
 3. MINIMUM GRADE OF REINFORCEMENT TO BE USED Fe 500
 4. CLEAR COVER TO OUTER MOST REINFORCEMENT SHALL BE AS UNDER:-
FOR FOOTING : 50mm.
FOR TIE BEAM : 40mm

TYPICAL PLAN & SECTION OF REARING TANK

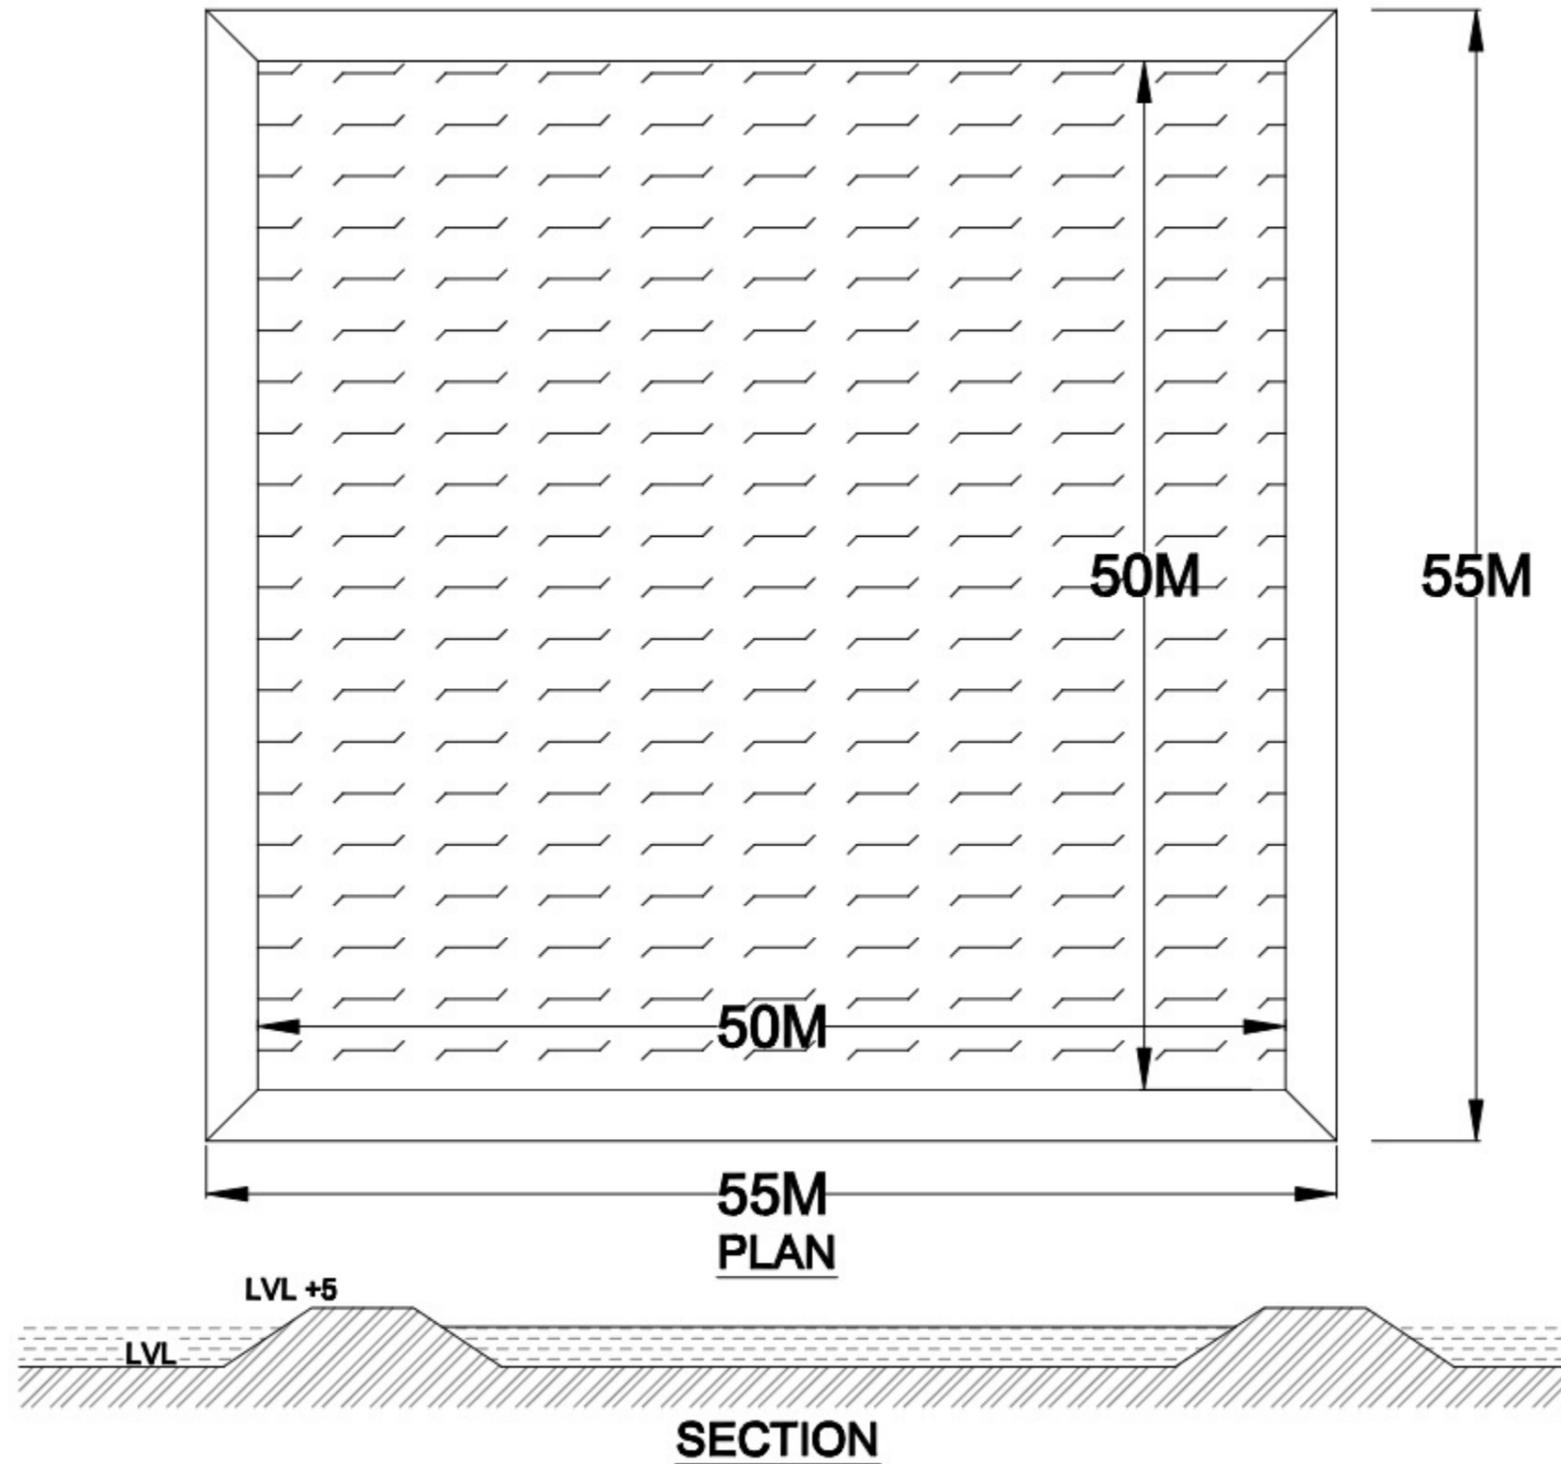

BASIC CONSULTANT


(ENGINEERING CONSULTANT)
 Current office Address
 BURHET, Assam P.O. BOX 18-87, BANHAT,
 KAMRUP DIST, ASSAM, PIN-781001
 Email: basicconsultant@yahoo.com
 Regd. Office Address
 H. BARABHENI, S.E. ROAD,
 TUDIGHI, ASSAM, PIN-782001
 Email: barabheni1979@gmail.com

DRAWING :
PLAN & TYP. CS OF REARING TANK


DRAWING No. :
ASSAM/SWIFT/GR-07/SD/07

NOT TO SCALE

ARIAS Society
GOVERNMENT OF ASSAM
Assam Rural Infrastructure
Agricultural Service Society

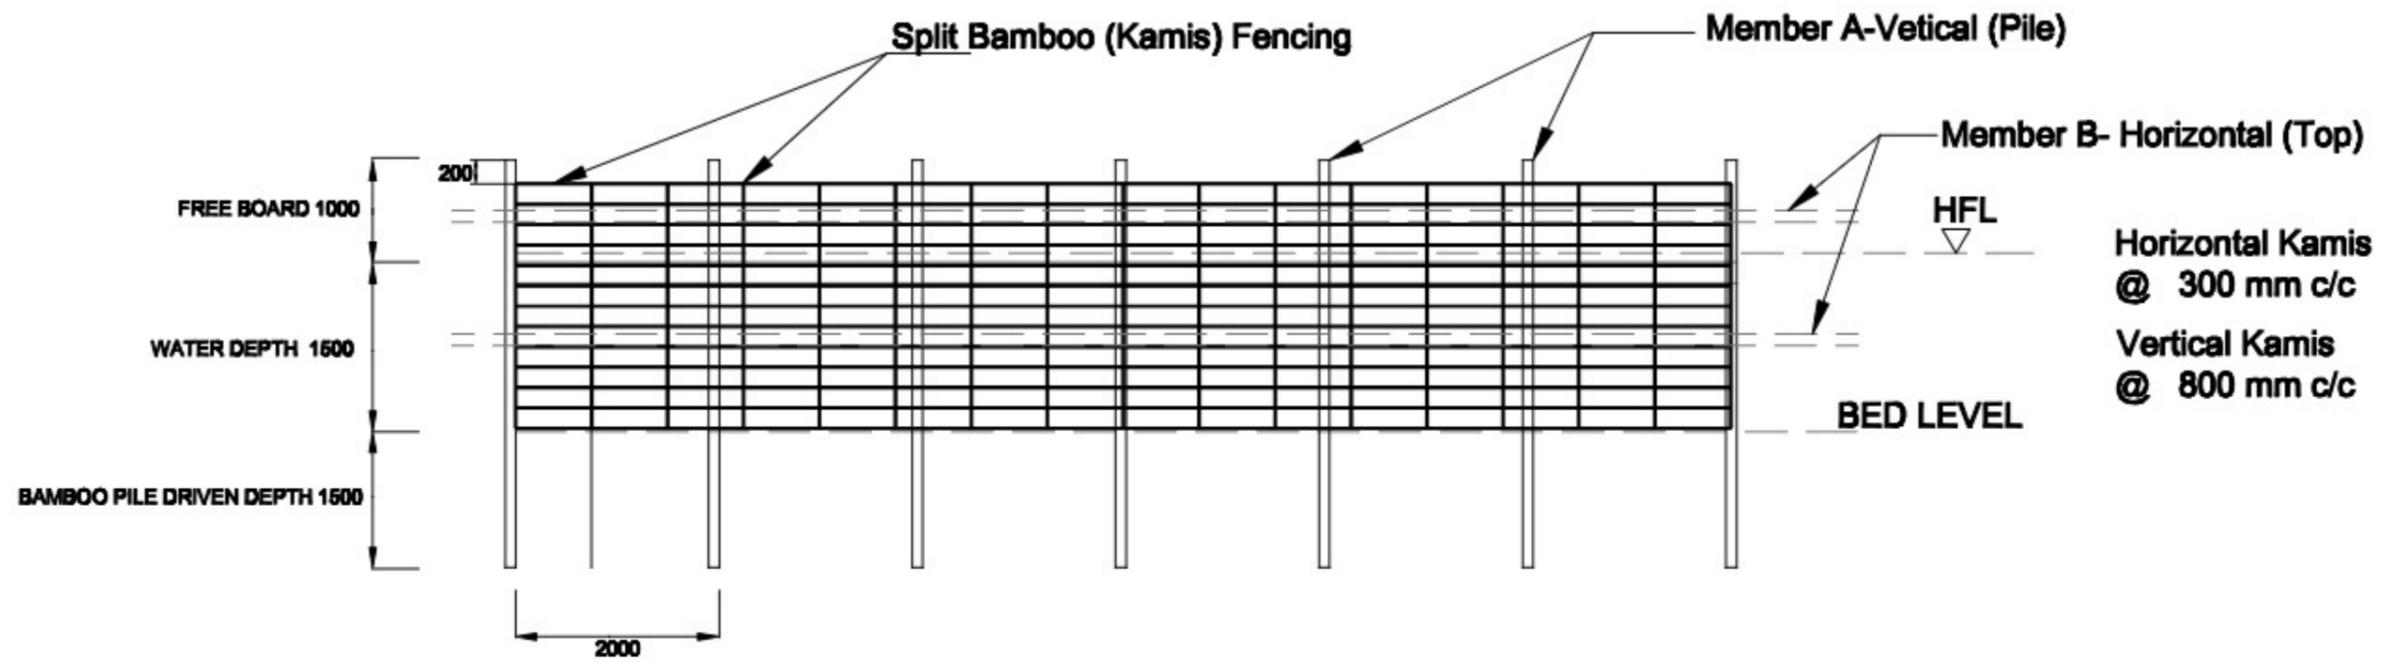

PEN CULTURE STRUCTURE AT BEEL / WETLAND FISHERIES. (FRONT - ELEVATION)

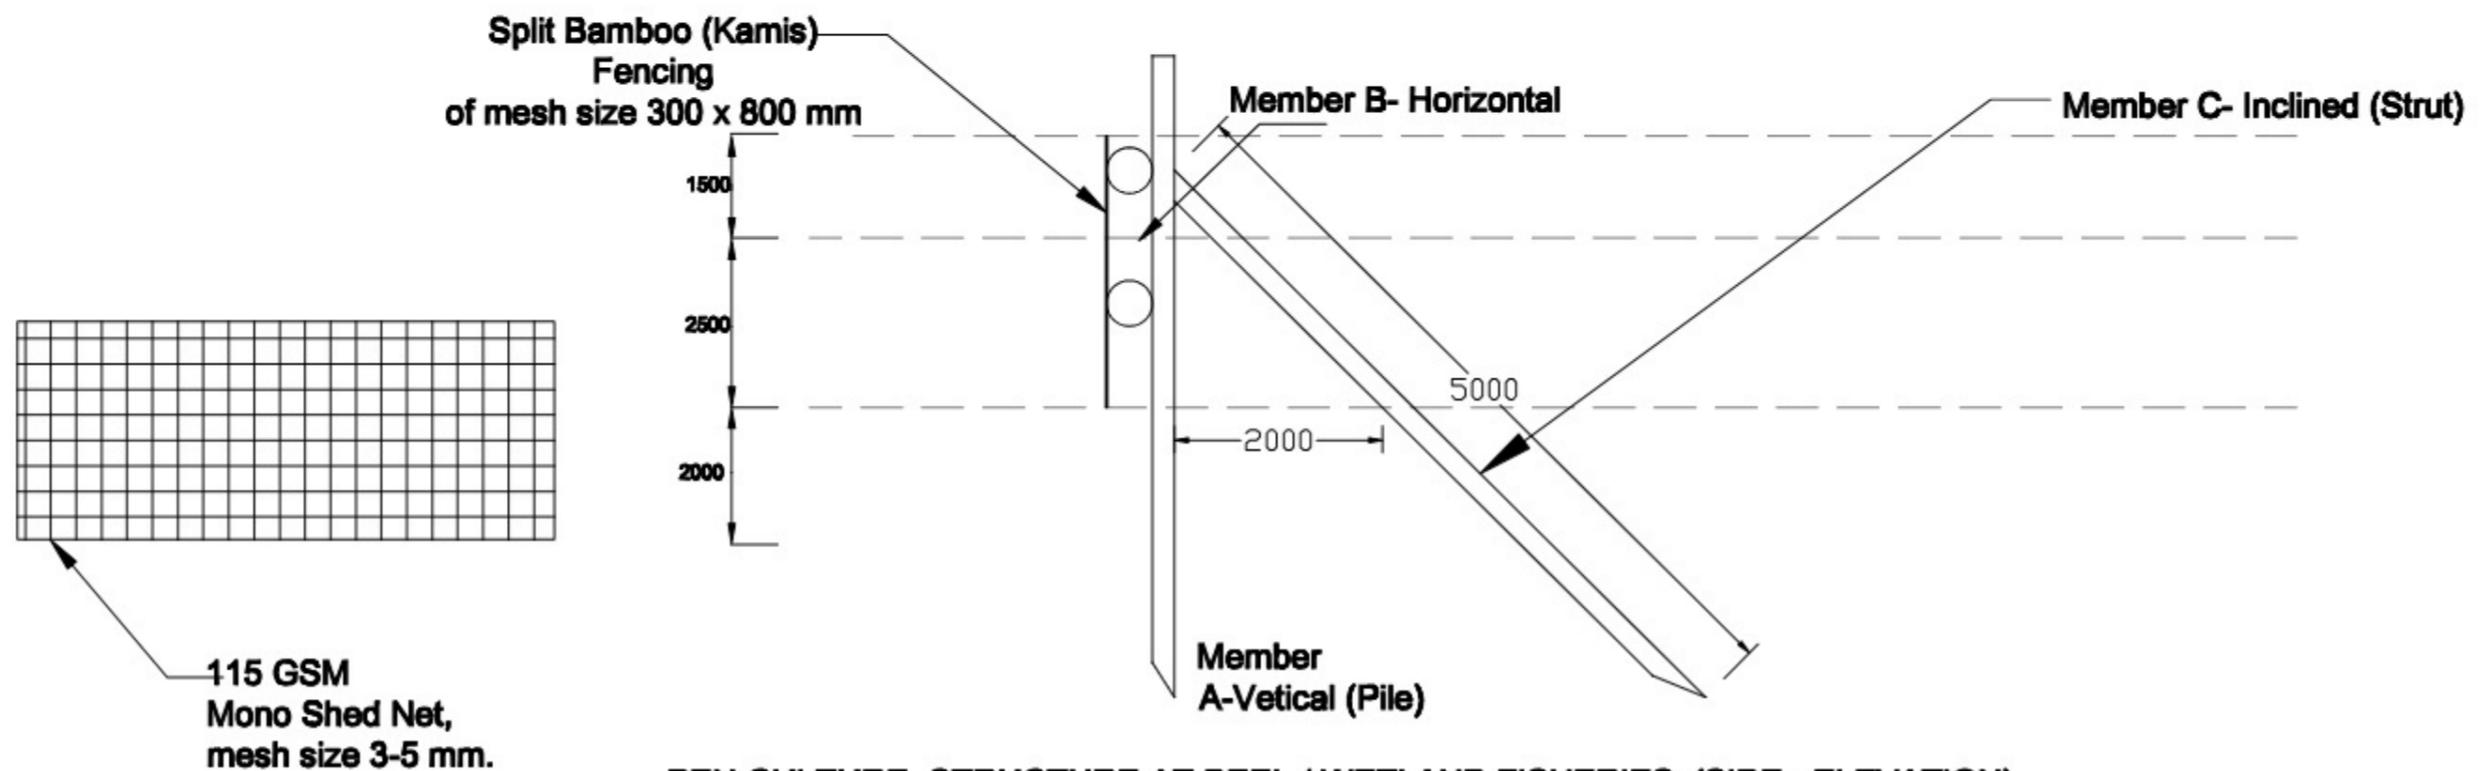

PEN CULTURE STRUCTURE AT BEEL / WETLAND FISHERIES. (SIDE - ELEVATION)

BASIC CONSULTANT
(ENGINEERING CONSULTANT)

Corporate Office Address
SURVEY, AGRAH PATH, HOUSE NO-42, GOHANATI,
KAMRUPOUR DIST, ASSAM, PIN-781002.
Email: basicconsultant@gmail.com
Regional Office Address
K. HARBANBARI, KULDEBAR,
JURBAH, ASSAM, PIN-782202
Email: basicconsultantreg@gmail.com

DRAWING :


GENERAL ARRANGEMNT OF PEN CULTURE

DRAWING No. :


ASSAM/SWIFT/GR-07/SD/08

NOT TO SCALE

ARIAS Society
GOVERNMENT OF ASSAM
Assam Rural Infrastructure
Agricultural Service Society

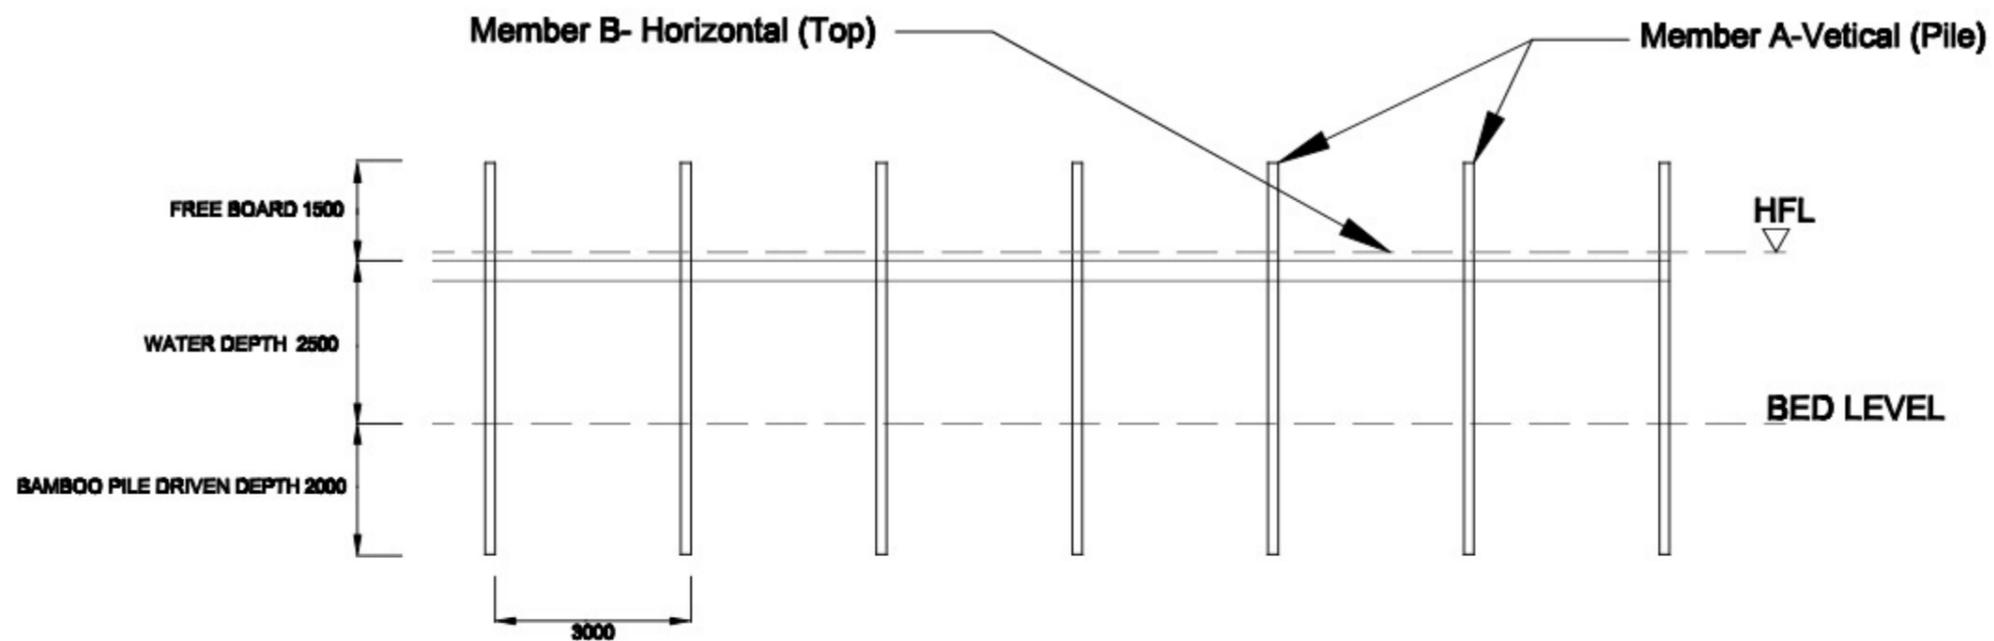

KATAL / CATTLE FISHING STRUCTURE AT BEEL / WETLAND FISHERIES. (FRONT - ELEVATION)

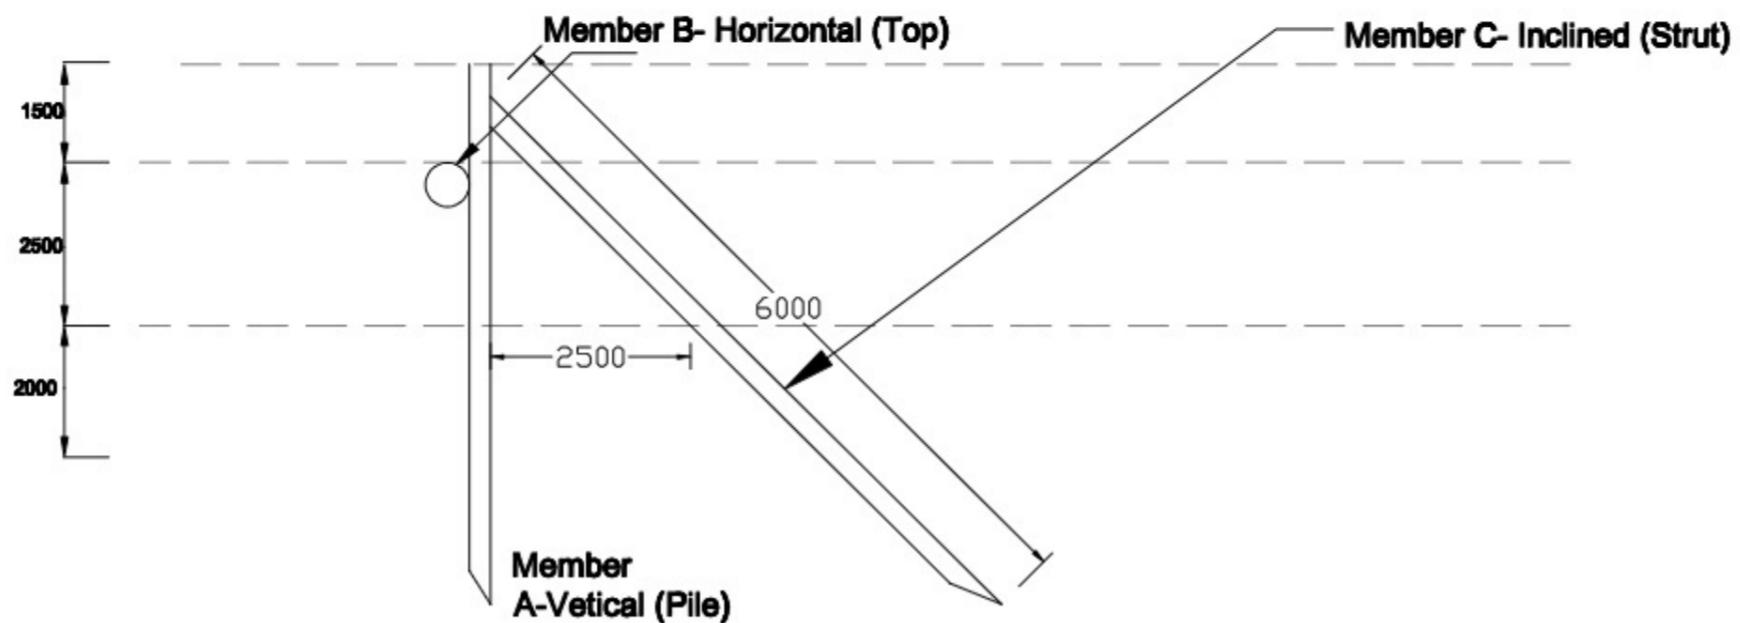

KATAL / JENG STRUCTURE AT BEEL / WETLAND FISHERIES. (SIDE - ELEVATION)

BASIC CONSULTANT

(ENGINEERING CONSULTANT)
 Current office Address
 SURVEY, APART 102/11, HOUSE NO-87, BANAHAT,
 KAMRUP (P), ASSAM, PIN-781002
 email: basicconsultant@gmail.com
 Regd. Office Address
 H. BARBARHON, S.E. ROAD,
 JUBBARI, ASSAM, PIN-782202
 email: barabarhonor@gmail.com

DRAWING :


GENERAL ARRANGEMNT OF KATAL/JENG

DRAWING No. :


ASSAM/SWIFT/GR-07/SD/09

NOT TO SCALE


ARIAS Society
GOVERNMENT OF ASSAM
Assam Rural Infrastructure
Agricultural Service Society

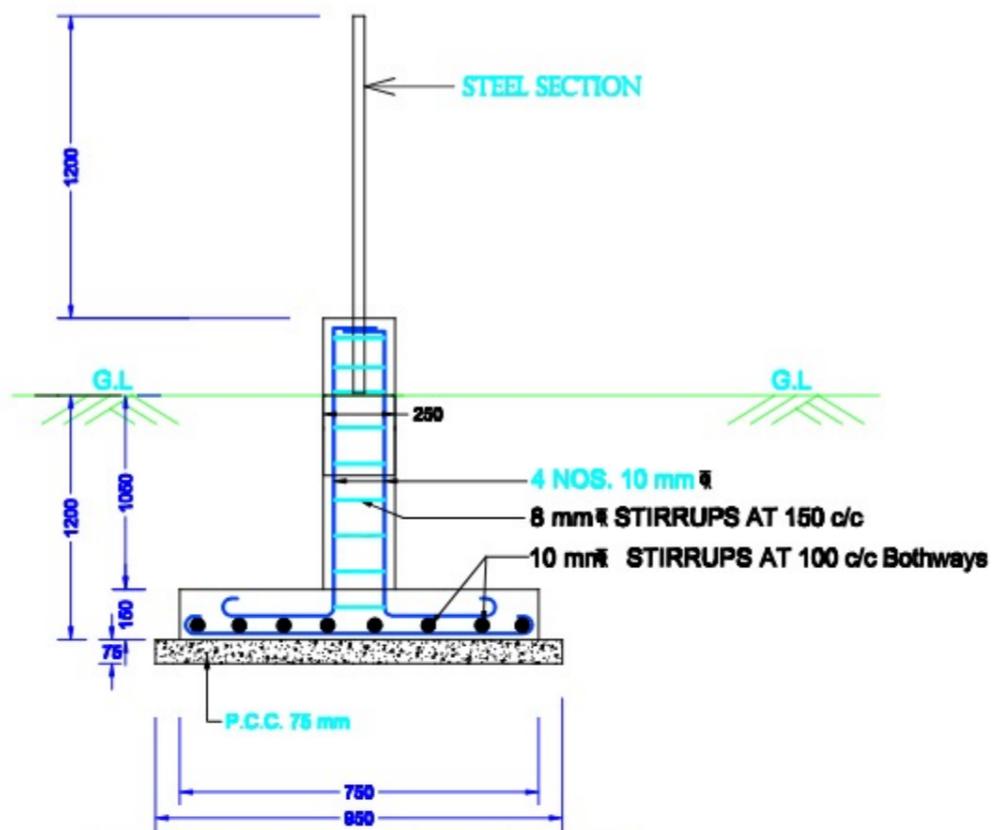


DETAIL OF FOOTING & COLUMN

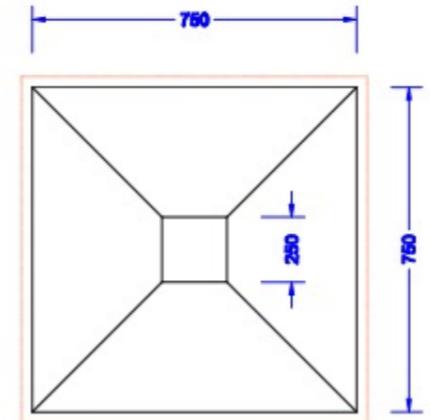

PLAN FOR FOUNDATION

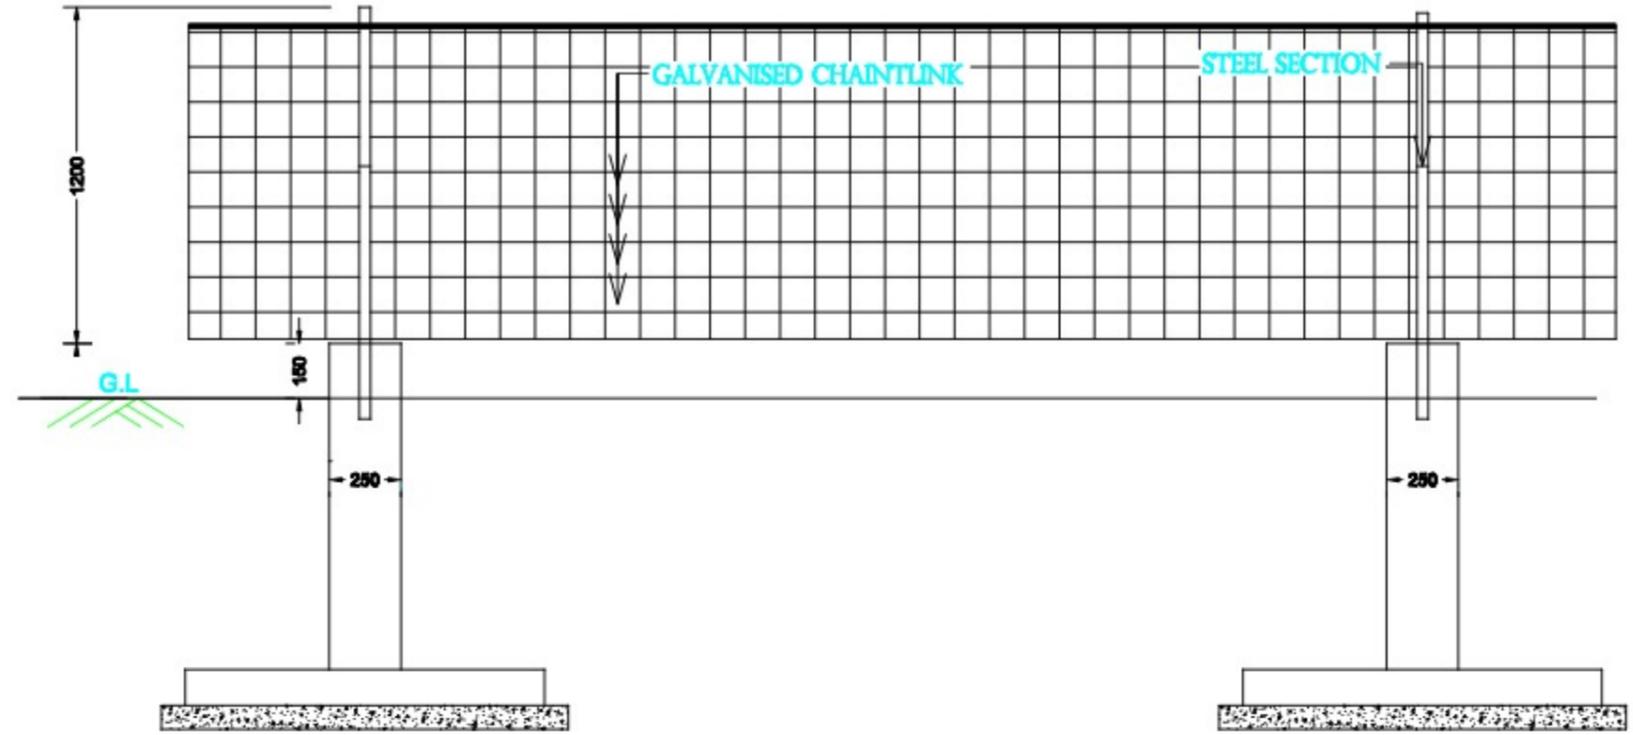

ELEVATION OF FENCING

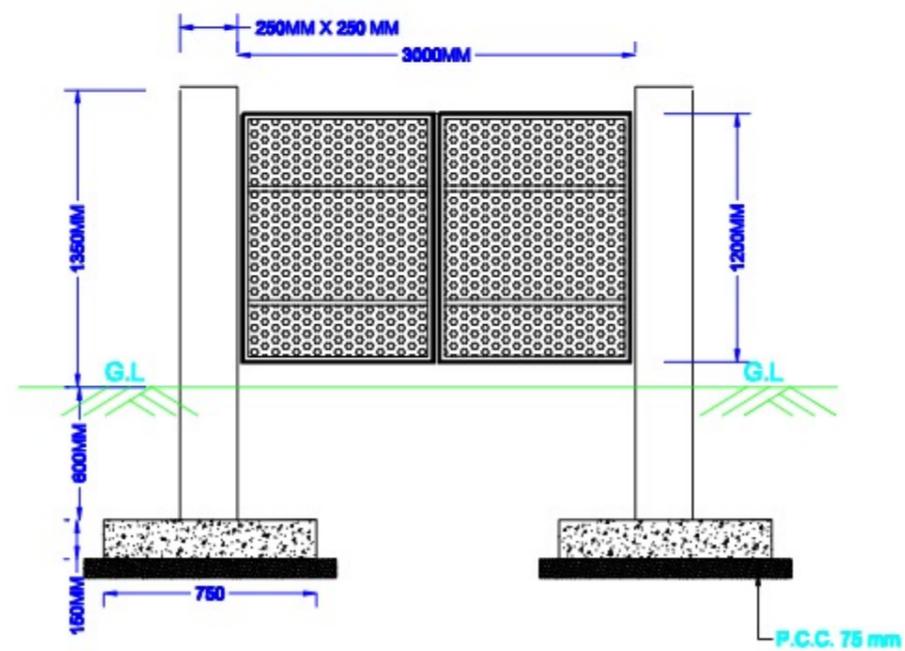

ELEVATION OF IRON GATE



BASIC CONSULTANT
 (ENGINEERING CONSULTANTS)
 Consult Office Address
 SURVEY, ANNA PULI, HOUSE NO-82, BHIMANATI,
 KAMRUP (N), ASSAM, PIN-781002
 Email: basicconsultant@gmail.com
 Head Office Address
 N. HARBARIACH, S.B. ROAD,
 NABHOL, ANNA, PIN-781001
 Email: basicconsultant@gmail.com

DRAWING :
PLAN & CS OF FENCING WITH IRON GATE

DRAWING No. :
ASSAM/SWIFT/GR-07/SD/10

NOT TO SCALE

ARIAS Society
GOVERNMENT OF ASSAM
Assam Rural Infrastructure
Agricultural Service Society

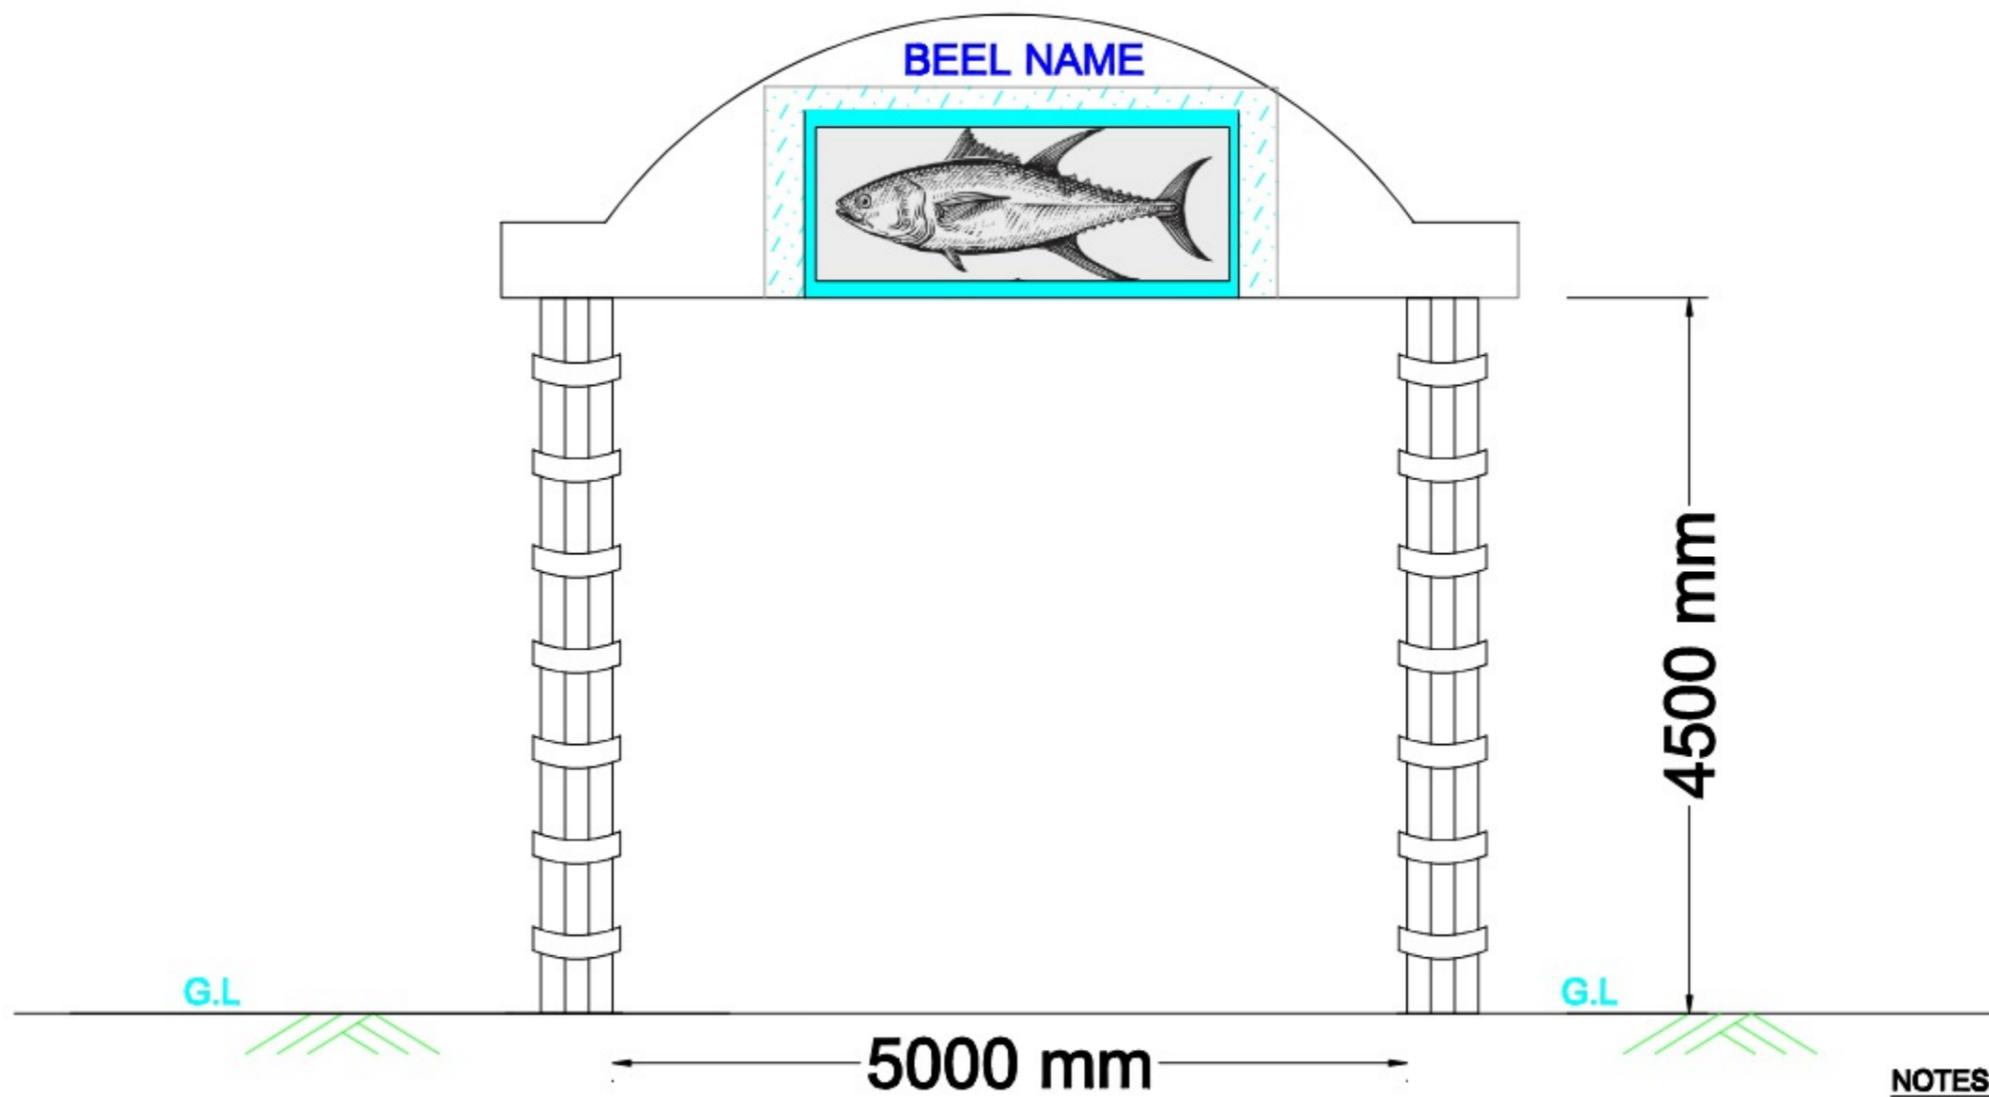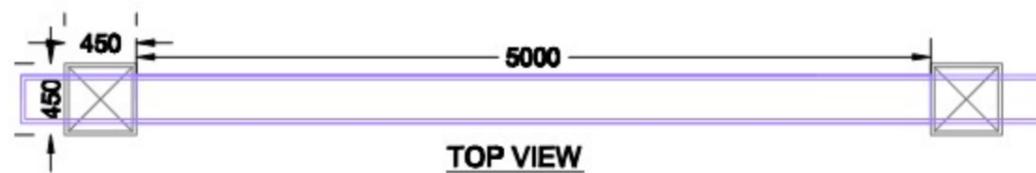

NOTES :-

1. ALL DIMENSIONS ARE IN MM, UNLESS OTHERWISE MENTIONED.
2. PAINTING ITEMS ARE USED ON THE TOP WALL & BEAMSECTION
3. 8MM THICK GRANITE STONE TILE WORK ARE PROVIDED AROUND THE COLUMN .



Prepared by
BASIC CONSULTANT
 (ENGINEERING CONSULTANT)
 Charpt office Address
 SURVEY, AGRAH PATH, HOUSE NO-42, GOHANATI,
 KAMRUPT BIZ, JORHAT, PIN-781002.
 Email:- basicconsultant@gmail.com
 Regd. Office Address
 N. HARBARDI, KULDEBA,
 JORHAT, ASSAM, PIN-781002
 Email:- basicconsultant@gmail.com

DRAWING :
PLAN & ELEVATION OF
ENTRY GATE


DRAWING No. :
ASSAM/SWIFT/GR-07/SD/11(A)

NOT TO SCALE


ARIAS Society
GOVERNMENT OF ASSAM
Assam Rural Infrastructure
Agricultural Service Society

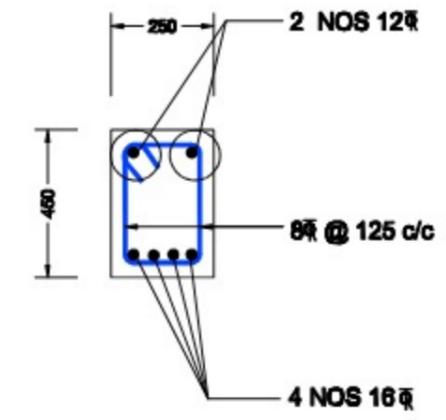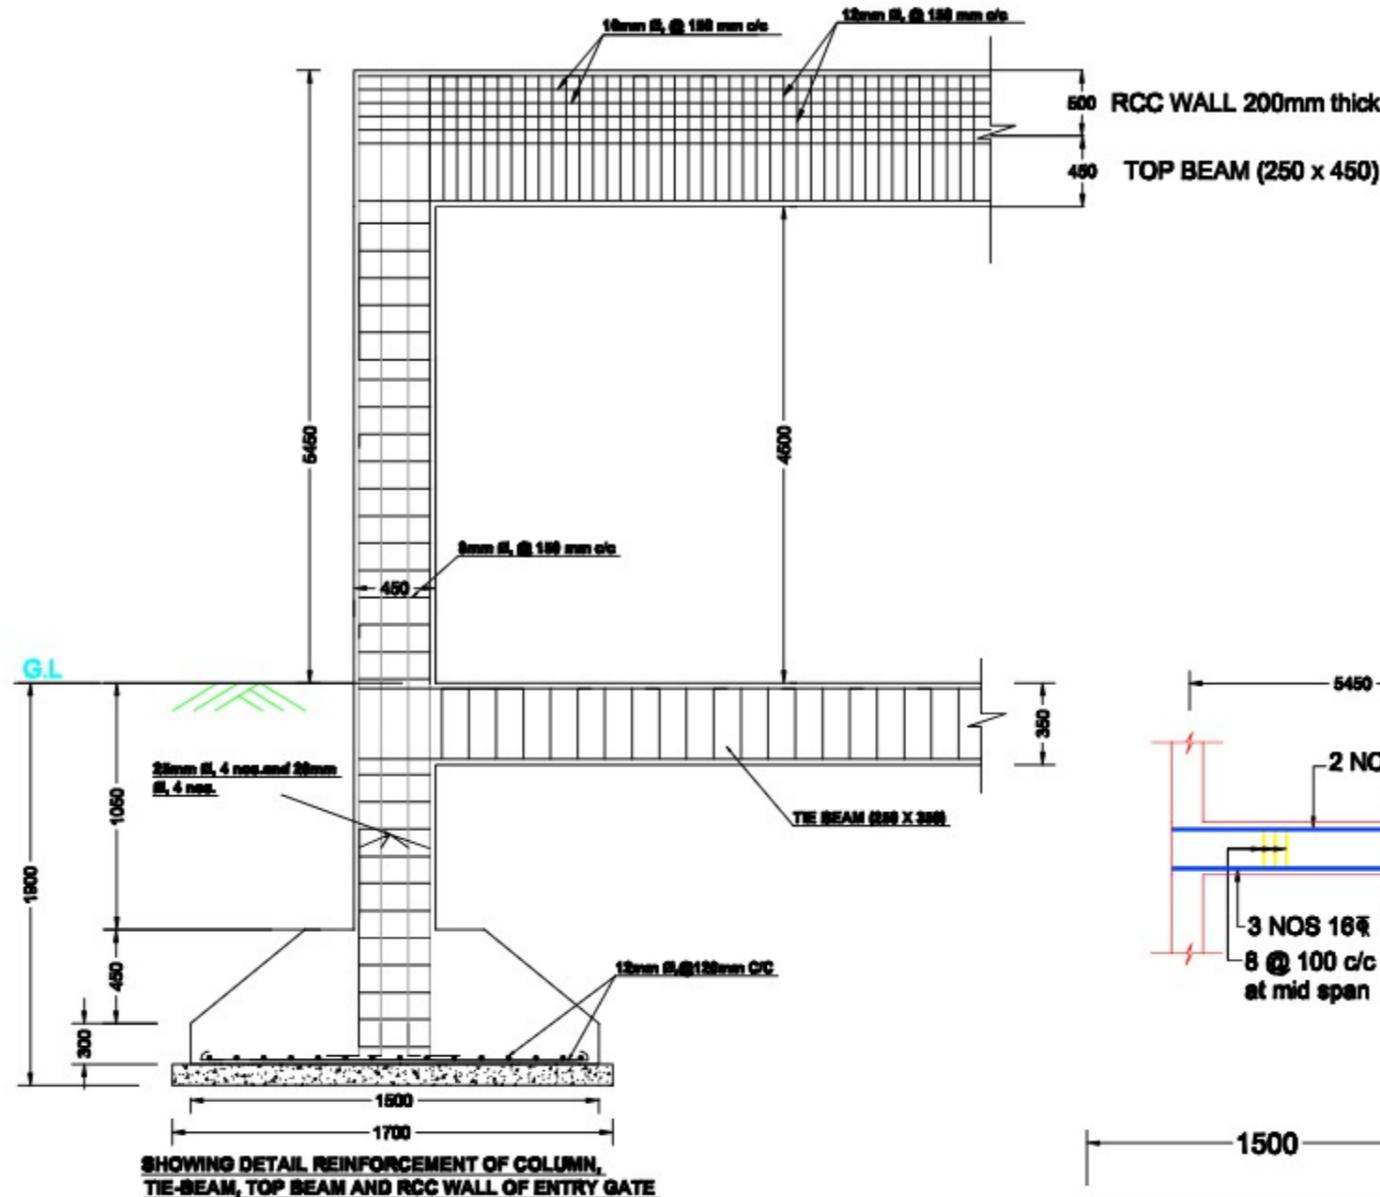


SECTION AT MID SPAN FOR TOP BEAM

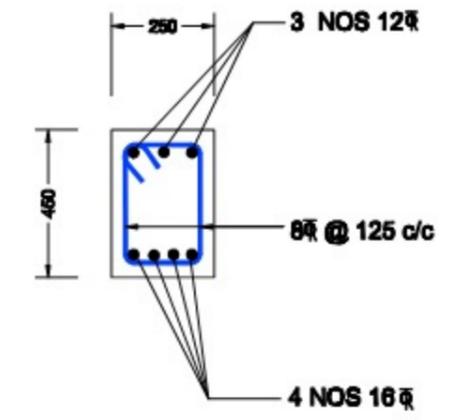

SECTIONS NEAR SUPPORT FOR TOP BEAM

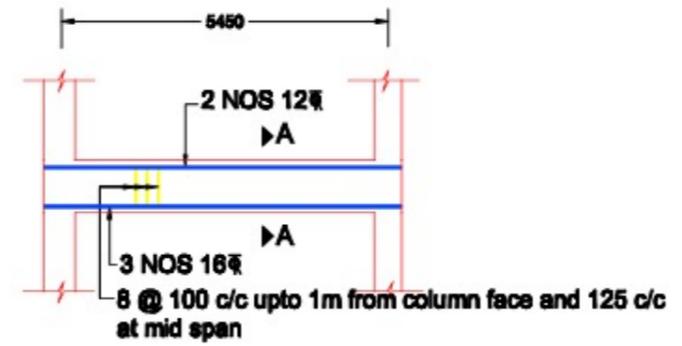

DETAIL OF TIE BEAM

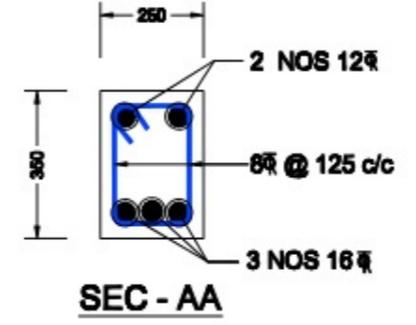


SEC - AA


SHOWING DETAIL REINFORCEMENT OF COLUMN, TIE-BEAM, TOP BEAM AND RCC WALL OF ENTRY GATE

NOTES :-

1. ALL DIMENSIONS ARE IN mm, UNLESS OTHERWISE MENTIONED.
2. MINIMUM GRADE OF CONCRETE TO BE USED M20
3. MINIMUM GRADE OF REINFORCEMENT TO BE USED Fe 500
4. CLEAR COVER TO OUTER MOST REINFORCEMENT SHALL BE AS UNDER:-
 FOR COLUMN : 40mm.
 FOR FOOTING : 50mm.
 FOR TIE BEAM : 40mm
 FOR LINTELS : 25mm

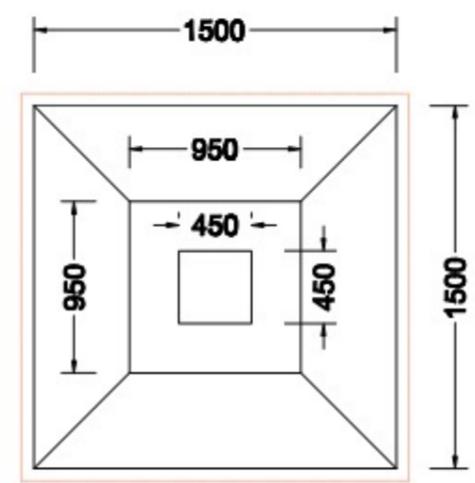

PLAN FOR FOUNDATION

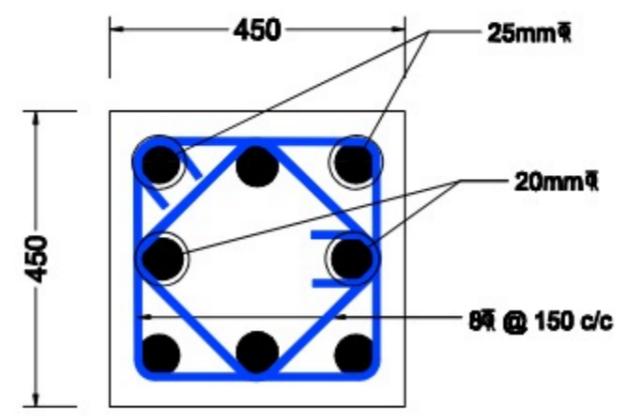

COLUMN CROSS SECTION


Prepared by
BASIC CONSULTANT
 (ENGINEERING CONSULTANTS)
 Charpt office Address
 SURVEY, AGRAH PATH, HOUSE NO-42, GOHWATI,
 SURDUPTI BLDG, AGRAH, PIN-781002.
 Email:- basicconsultant@gmail.com
 Regd. Office Address
 N. HARBARIACHI, KULDEBAI,
 JORHAT, ASSAM, PIN-781002
 Email:- basicconsultant@gmail.com

DRAWING :
STRUCTURAL DETAILS OF ENTRY GATE

DRAWING No. :
 ASSAM/SWIFT/GR-07/SD/11(B)

NOT TO SCALE

ARIAS Society
GOVERNMENT OF ASSAM
Assam Rural Infrastructure
Agricultural Service Society

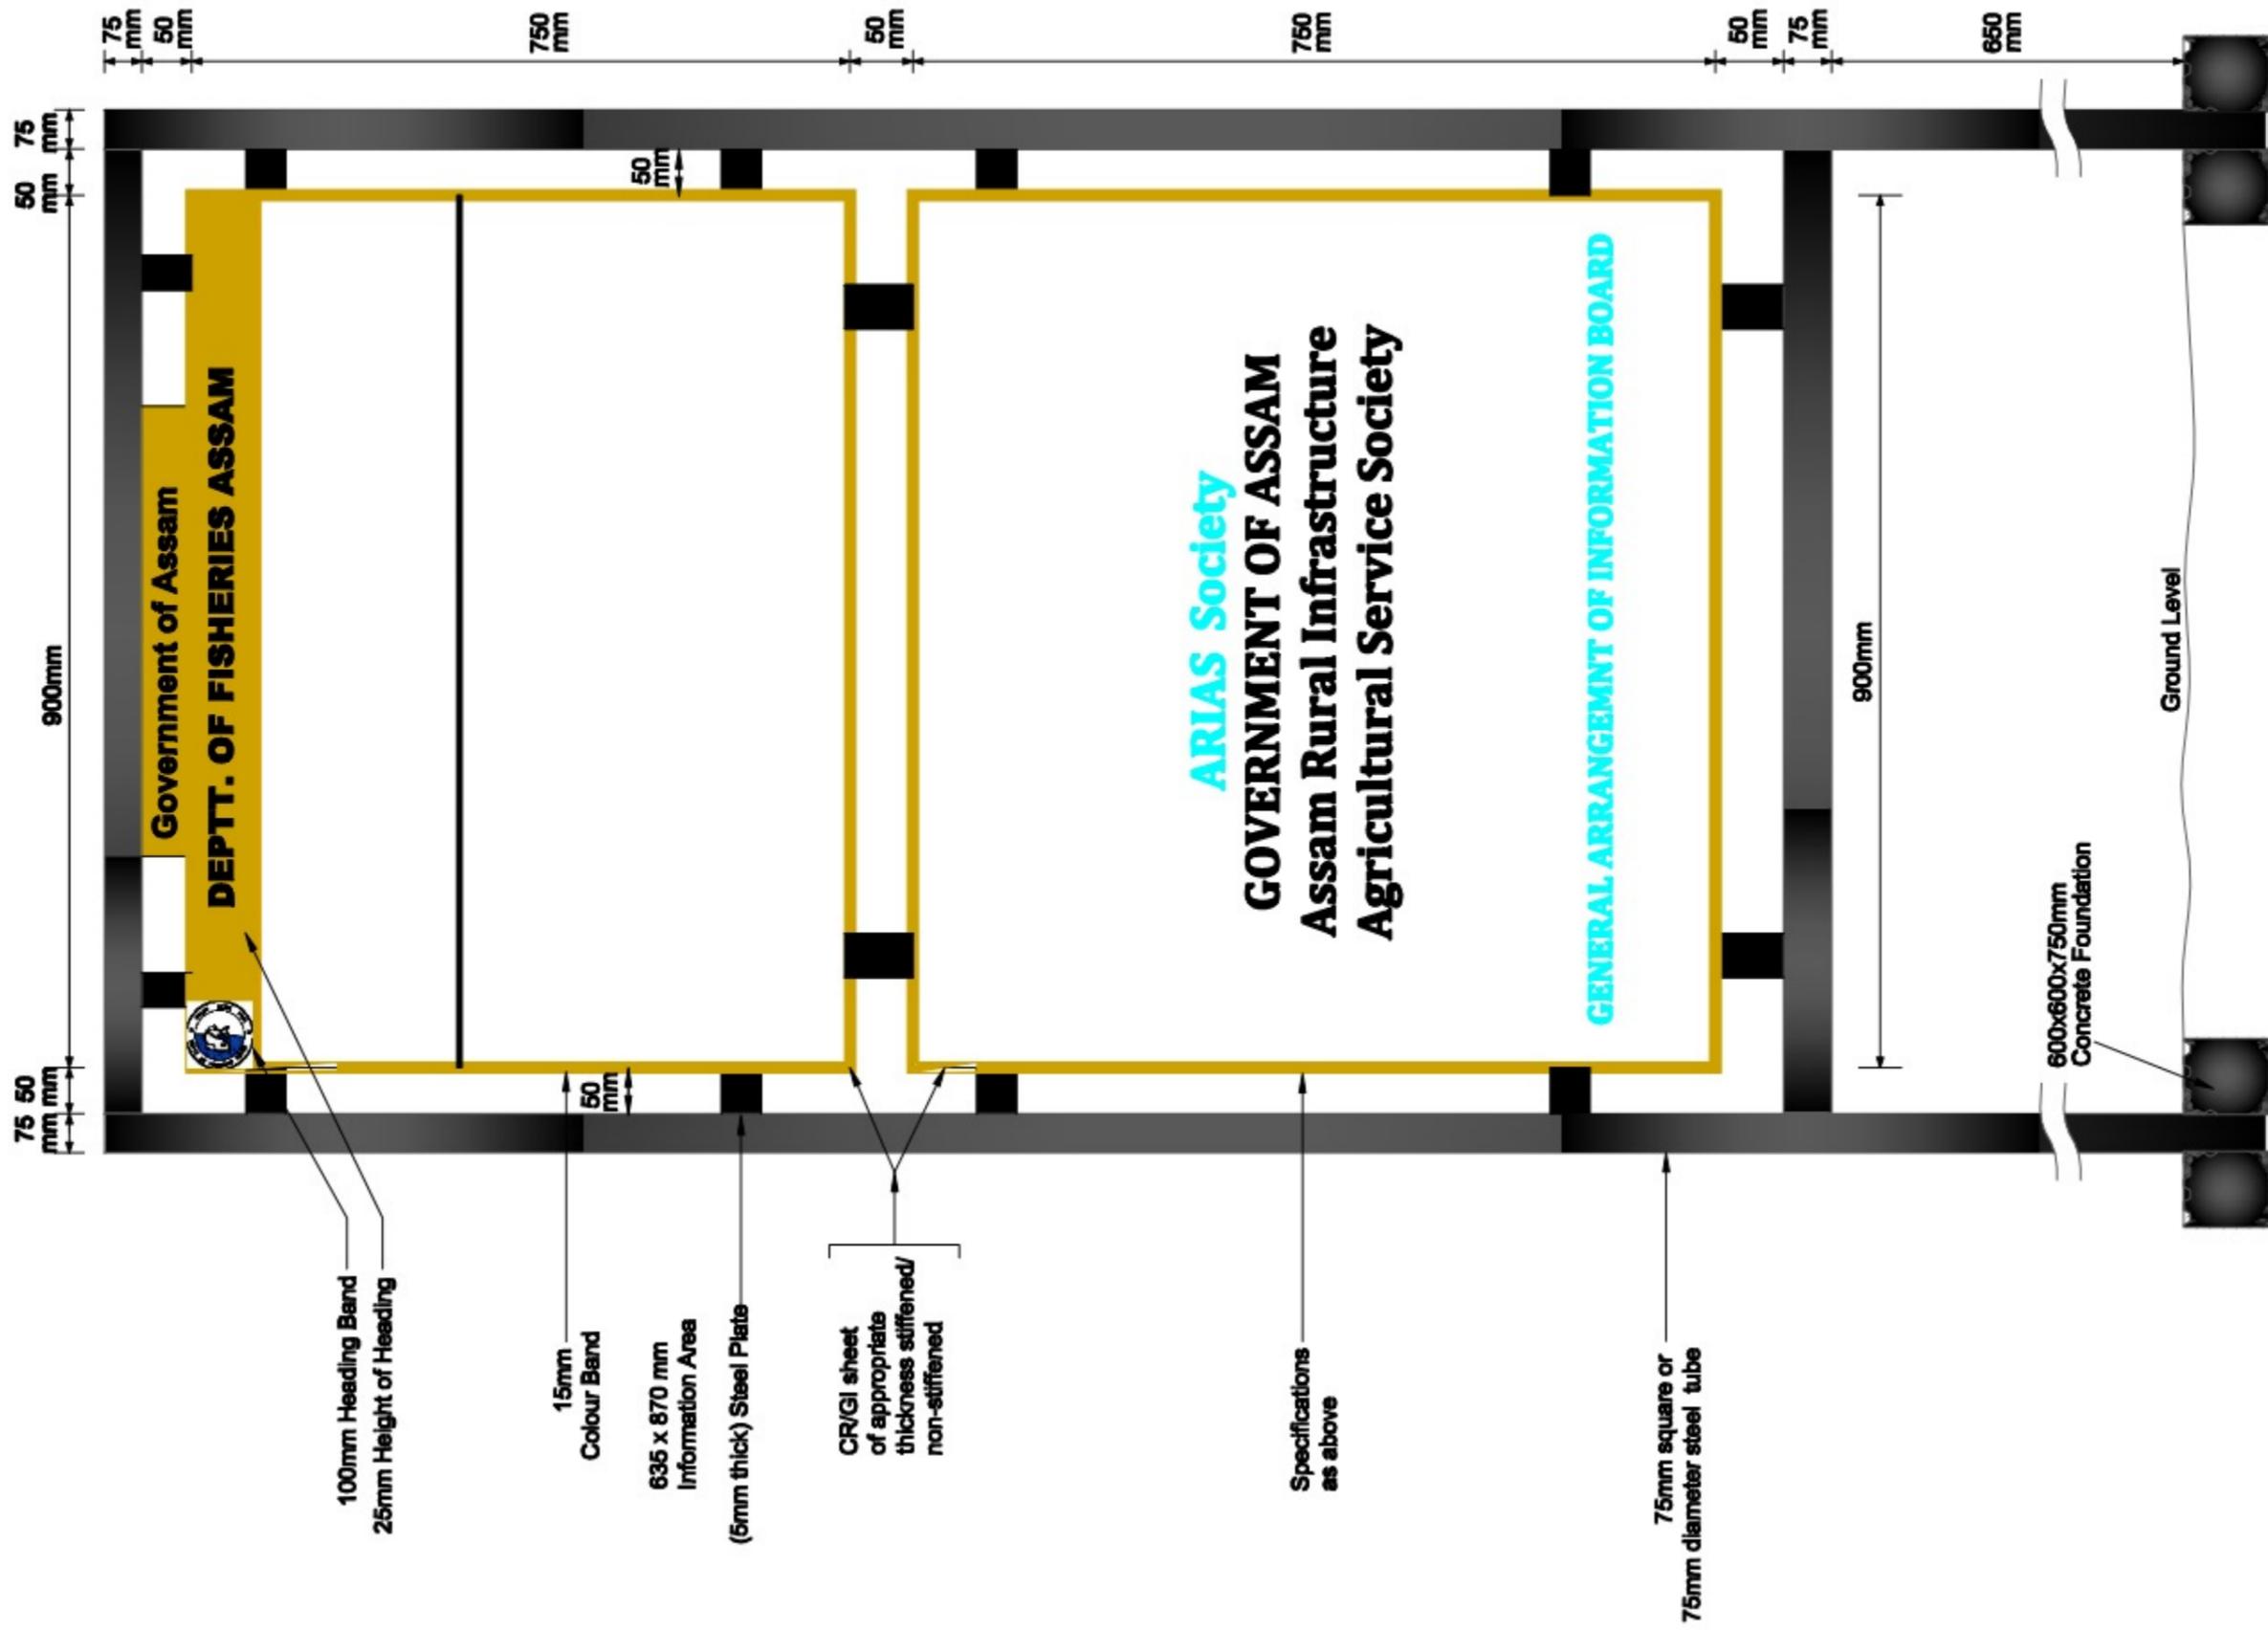

BASIC CONSULTANT

(INCORPORATED COMPANY)
 Design Office Address:
 SWIFT, 4th Floor, PO Box 1000, Market Street,
 Assam, India. Phone: +91 361 251 1000
 Email: basicconsultant@swiftdesign.com
 Regd. Office Address:
 11, Market Street, Assam, India.
 Phone: +91 361 251 1000
 Email: basicconsultant@swiftdesign.com

DRAWING:
 GENERAL ARRANGEMENT OF
 INFORMATION BOARD

DRAWING No.:
 ASSAM/SWIFT/GR-07/SD/12

NOT TO SCALE

ARIAS Society
GOVERNMENT OF ASSAM
 Assam Rural Infrastructure
 Agricultural Service Society