


ENGINEERING SURVEY & MAPS

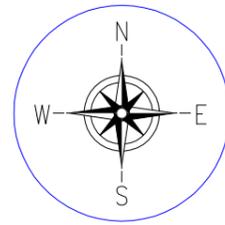

LEGEND :-

PROPOSED PIPE LAY	
PROPOSED HP CULVERT	
PROPOSED 600MM DIA PIPE	
PROPOSED STRUCTURE	
PROPOSED APPROACH ROAD	
PROPOSED SOLAR LAMP	
PROPOSED PERIPHERAL BUNDH	
PROP. DEMARCATION PILLAR	
PROP. PIPE LAY (1 x 600 D)	

LEGEND TYPE:- EXISTING


TBM	
EXISTING CULVERT	
EXISTING BRIDGE	
BEEL BOUNDARY	
EXISTING STRUCTURE	
EXISTING ELECTRIC POLE	
POND	
EXISTING CHANNEL	
EXT. EARTHEN ROAD	
EXISTING BT ROAD	
EXISTING CC ROAD	

PROVISIONS:

1. WEED CLEARANCE	27297.60 SQM.
2. DE SILTING VOLUME	14900.002 CUM
3. PROPOSED FISH LANDING	1 NOS. (11.65m x 7.50 m)
4. PROPOSED REARING TANK	4 NOS. (0.15 Ha each)
5. PROPOSED PERIPHERAL BUND	877 M.
6. PROPOSED CULVERT	7 NOS.
7. PROPOSED APPROACH ROAD	220 M.
8. PROPOSED COMMUNITY HALL CUM.....	1 NOS. WETLAND INFORMATION CENTRE (14.76 M x 13.60 M)
9. PROP. BOUNDARY FENCING	194 m WITH IRON GATE. 2 Nos
10. PROP. STEEL OVER HEAD TANK (1000LTR)	1 NOS.
11. PROPOSED SOLAR LAMP	12 NOS.
12. PROPOSED KATAL/JENG	2 NOS. (0.2 Ha each)
13. PROPOSED PEN CULTURE	3 NOS. (i) Rearing Pen1 No (0.2 Ha each) (ii) Stoking Pen2 No (0.4 Ha each)
14. PROPOSED BAMBOO PARTITION	1 NOS. (40 M.)
15. PROPOSED INFORMATION BOARD	2 NOS. (WIDTH-1.025M x HEIGHT-2.45M)
16. DEMARCATION PILLAR	56 NOS.

FUTURE PROVISIONS:

16. PROPOSED PONTOON FOOTBRIDGE
17. PROPOSED VERMI COMPOSED UNIT
18. DEVELOPMENT OF ECO TOURISM
19. LANDSCAPING & PLANTATION
20. CRAFT GEAR

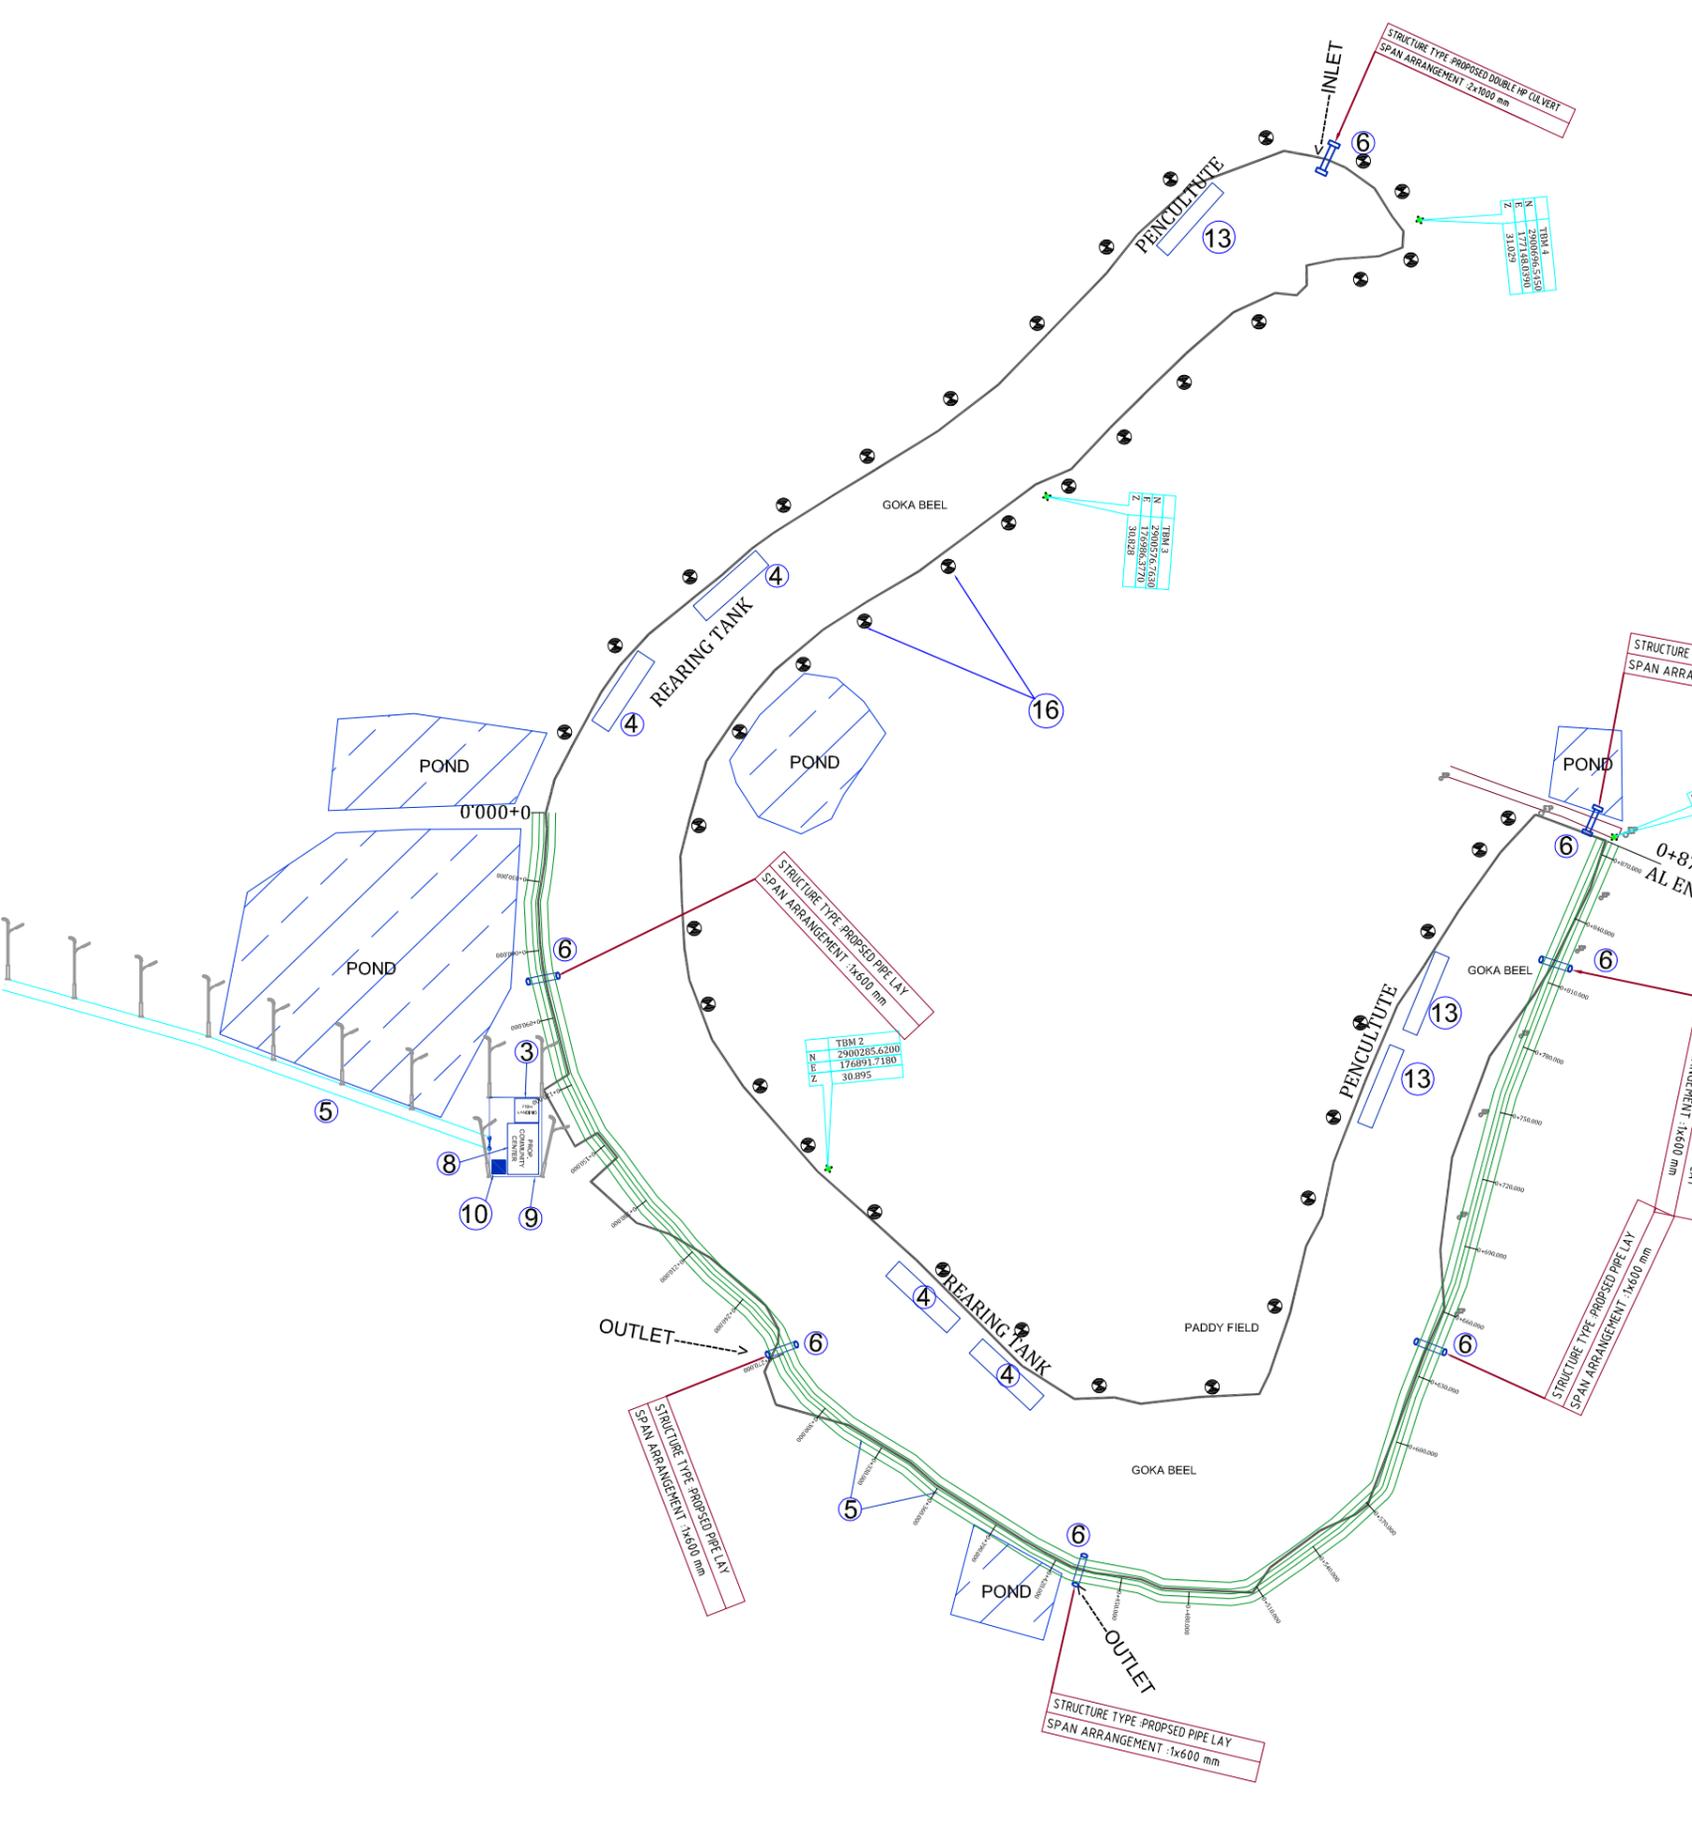

Prepared by
BASIC CONSULTANT
 (ENGINEERING CONSULTANT)
 Corprt office Address
 SURVEY, AJANTA PATH, HOUSE NO-27, GUWAHATI,
 KAMRUP (M), ASSAM, PIN-781028.
 email:-basicconsultant99@gmail.com
 Regd. Office Address
 N. HAIBARGAON, M.D.ROAD,
 NAGAOIN, ASSAM, PIN-783002
 email:-basicconsultant99@gmail.com

NAME OF THE BEEL:
 GOKA BEEL
SCALE:- 1:1000



DISTRICT:
 DHUBRI
AREA (Ha):
 6.05 Ha
DRAWING NO :-
 ASSAM/SWIFT/GR-07/PLAN/01

PROJECT TITLE:
 SUSTAINABLE WETLANDS AND INTEGRATED
 FISHERIES TRANSFORMATION (SWIFT)
 PROJECT

DWG TITLE:
 MASTER PLAN LAYOUT OF
 GOKA BEEL



DATE:			
CHECKED BY:	SUBMITTED TO:	RECOMMENDED BY:	APPROVED BY:
DATE:	DATE:	DATE:	DATE:
TEAM LEAD	A.E.	E.E.	S.E.

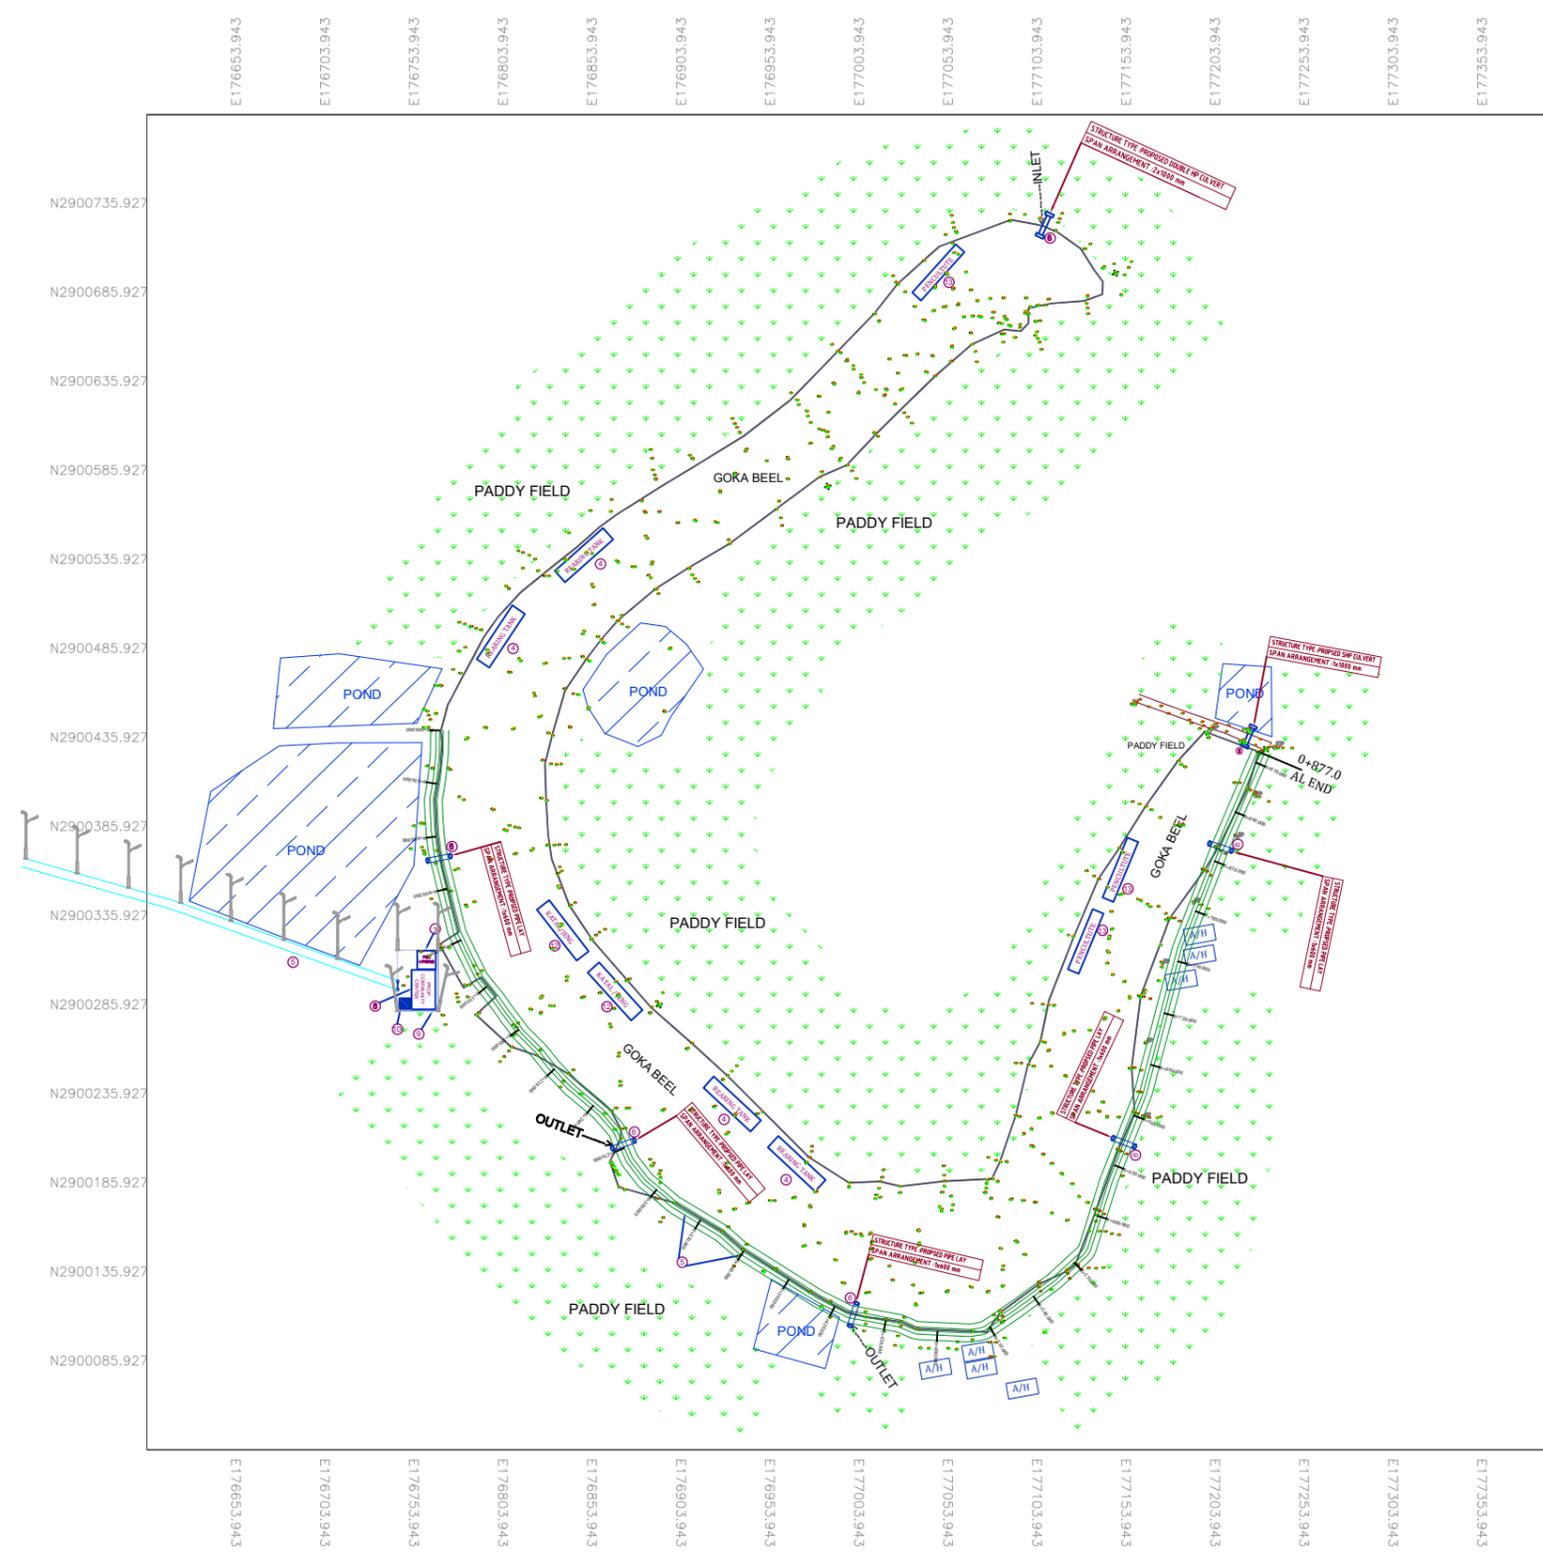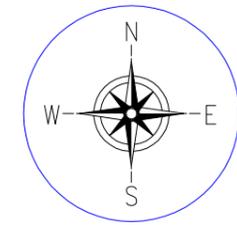



LEGEND :-

PROPOSED PIPE LAY	
PROPOSED HP CULVERT	
PROPOSED 600MM DIA PIPE	
PROPOSED STRUCTURE	
PROPOSED APPROACH ROAD	
PROPOSED SOLAR LAMP	
PROPOSED PERIPHERAL BUNDH	
PROP. DEMARCATION PILLAR	
PROP. PIPE LAY (1 x 600 D)	

LEGEND TYPE:- EXISTING

TBM	
EXISTING CULVERT	
EXISTING BRIDGE	
BEEL BOUNDARY	
EXISTING STRUCTURE	
EXISTING ELECTRIC POLE	
POND	
EXISTING NALA	
EXT. EARTHEN ROAD	
EXISTING BT ROAD	
EXISTING CC ROAD	
PADDY FIELD / JUNGLE	

Prepared by BASIC CONSULTANT (ENGINEERING CONSULTANT) Corppt Office Address SURVEY, AJANTA PATH, HOUSE NO-27, GUWAHATI, KAMRUJ (N), ASSAM, PIN-781028. email:-basicconsultant@yahoo@gmail.com Regd. Office Address N. HAIBARGAON, B.D.ROAD, HAIBAKH, ASSAM, PIN-782002 email:-basicconsultant19@gmail.com	NAME OF THE BEEL: GOKA BEEL	DISTRICT: DHUBRI	AREA (Ha): 6.05 Ha	PROJECT TITLE: SUSTAINABLE WETLANDS AND INTEGRATED FISHERIES TRANSFORMATION (SWIFT) PROJECT	DWG TITLE: LAYOUT PLAN OF GOKA BEEL	CLIENT: ARIAS Society GOVERNMENT OF ASSAM Assam Rural Infrastructure and Agricultural Services Society	DATE: <table border="1"> <tr> <td>CHECKED BY:</td> <td>SUBMITTED TO:</td> <td>RECOMMENDED BY:</td> <td>APPROVED BY:</td> </tr> <tr> <td></td> <td></td> <td></td> <td></td> </tr> <tr> <td>DATE:</td> <td>DATE:</td> <td>DATE:</td> <td>DATE:</td> </tr> <tr> <td>TEAM LEAD</td> <td>A.E.</td> <td>E.E.</td> <td>S.E.</td> </tr> </table>	CHECKED BY:	SUBMITTED TO:	RECOMMENDED BY:	APPROVED BY:					DATE:	DATE:	DATE:	DATE:	TEAM LEAD	A.E.	E.E.	S.E.
	CHECKED BY:	SUBMITTED TO:	RECOMMENDED BY:	APPROVED BY:																			
DATE:	DATE:	DATE:	DATE:																				
TEAM LEAD	A.E.	E.E.	S.E.																				
DRAWING NO :- ASSAM/SWIFT/GR-07/PLAN/02																							

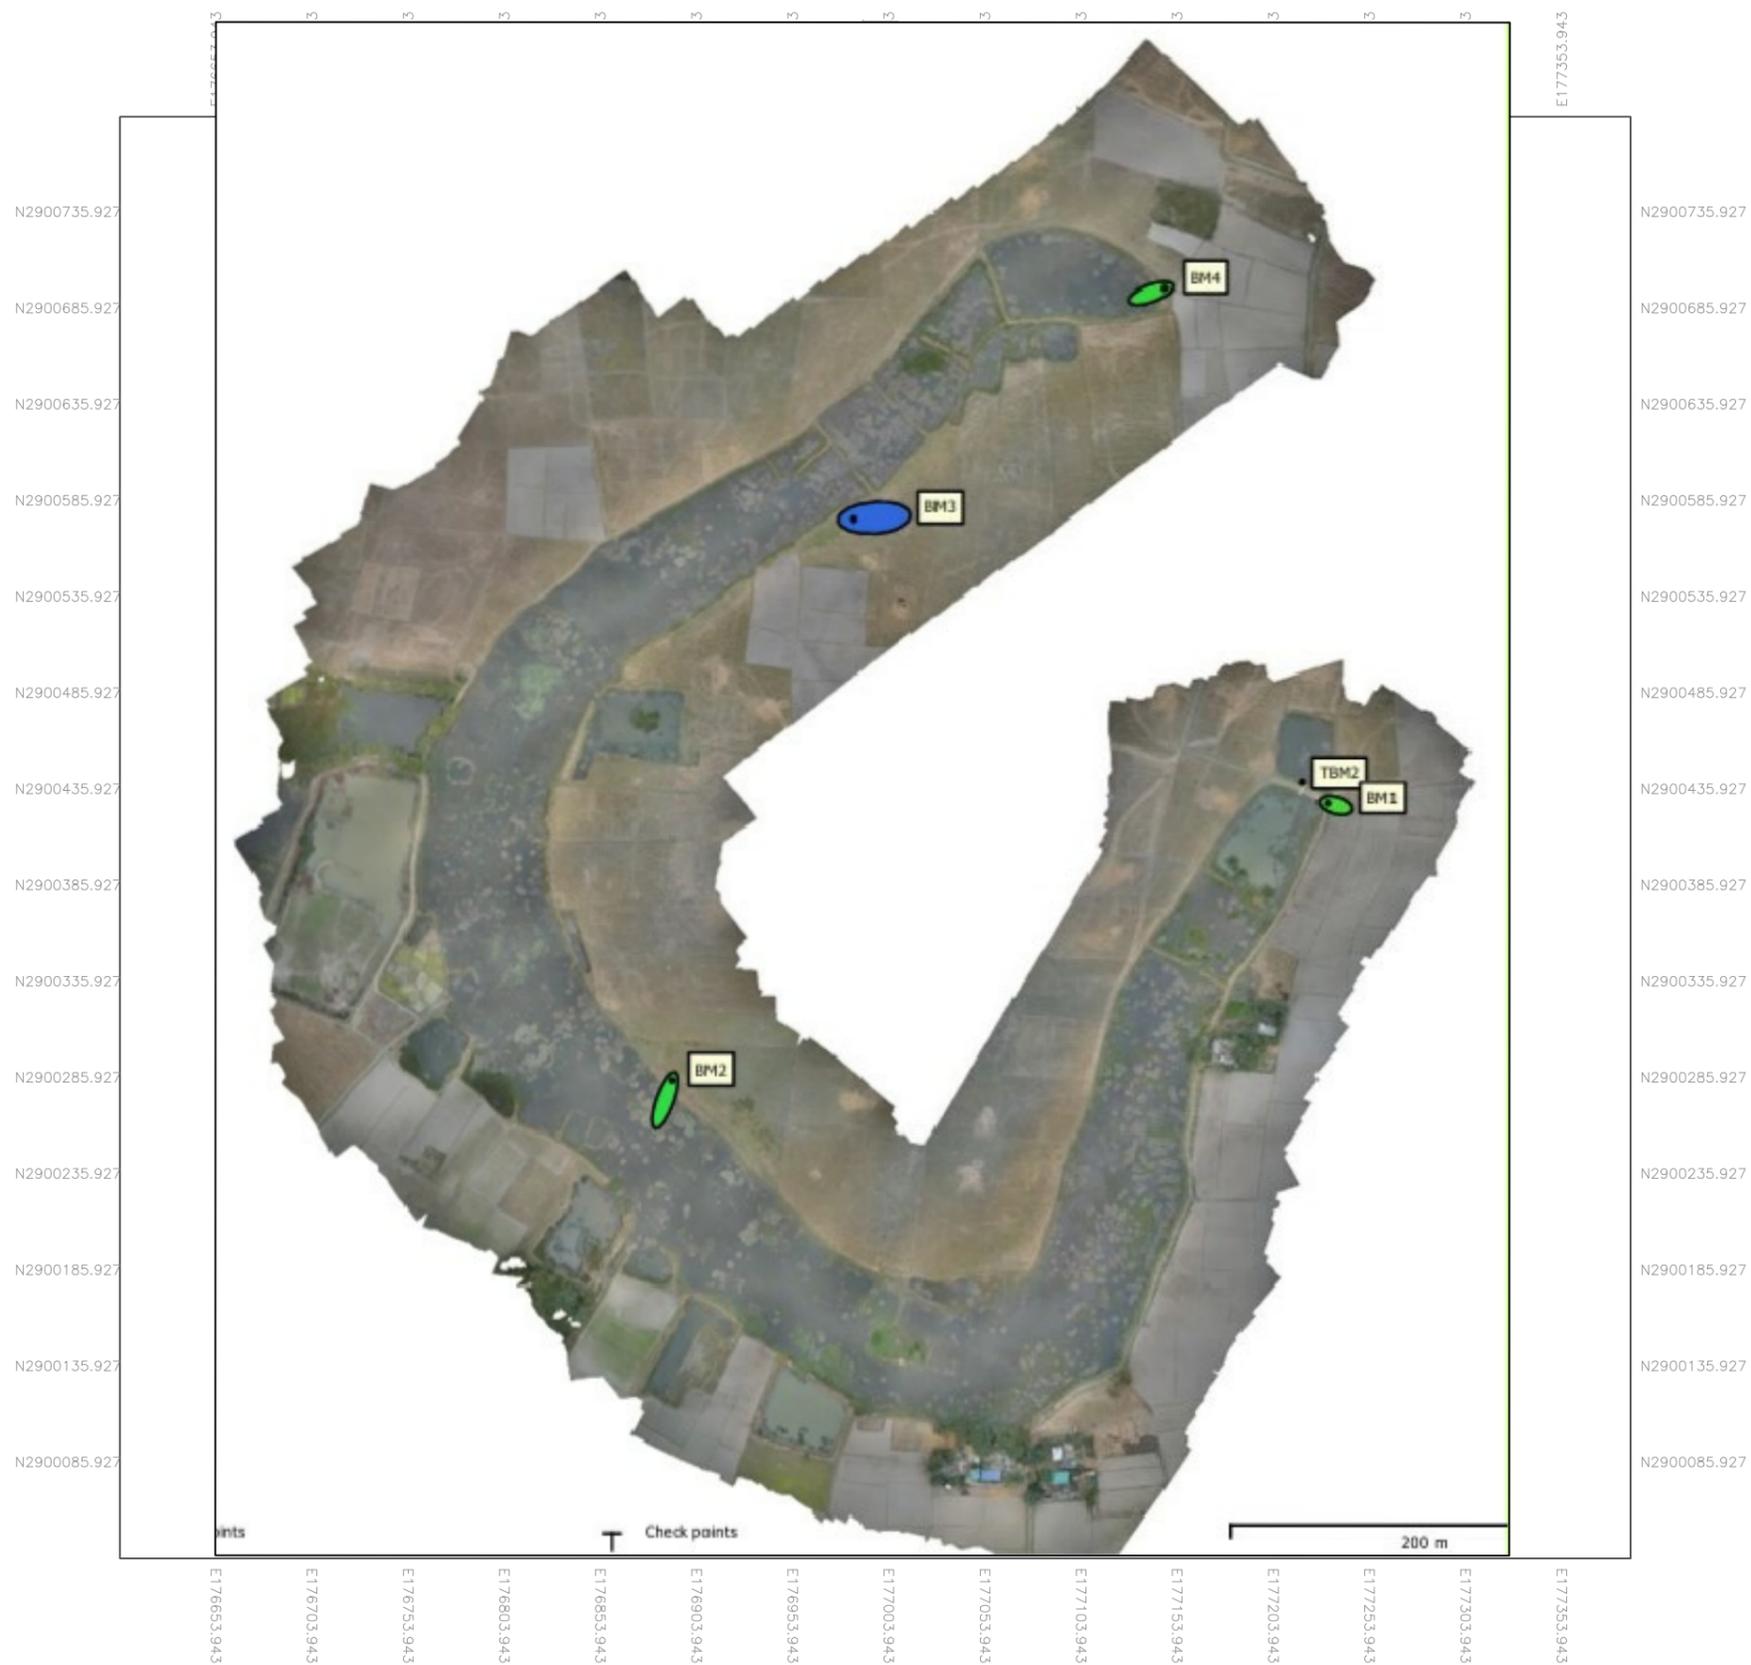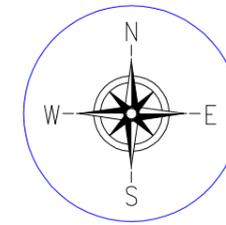

Prepared by
BASIC CONSULTANT
 (ENGINEERING CONSULTANT)
 Corprt office Address
 SURVEY, Ajanta PATH, HOUSE NO-37, GUWAHATI,
 KAMRUP (M), ASSAM, PIN-781023.
 email:-basicconsultant9@gmail.com
 Regd. Office Address
 H. HAIBARGACH, H.D.ROAD,
 NAGAOH, ASSAM, PIN-782002
 email:-basicconsultant9@gmail.com

Name of Work:-
Goka Beel in Dhubri District : Conservation, Restoration and
Rejuvenation under Assam SWIFT Project.



SCALE : 1:1000

PACKAGE NO: 7

DRAWING :
DRONE SURVEY MAP

DRAWING NO
ASSAM/SWIFT/GR-07/PLAN/03

ARIAS Society
GOVERNMENT OF ASSAM
Assam Rural Infrastructure
Agricultural Service Society

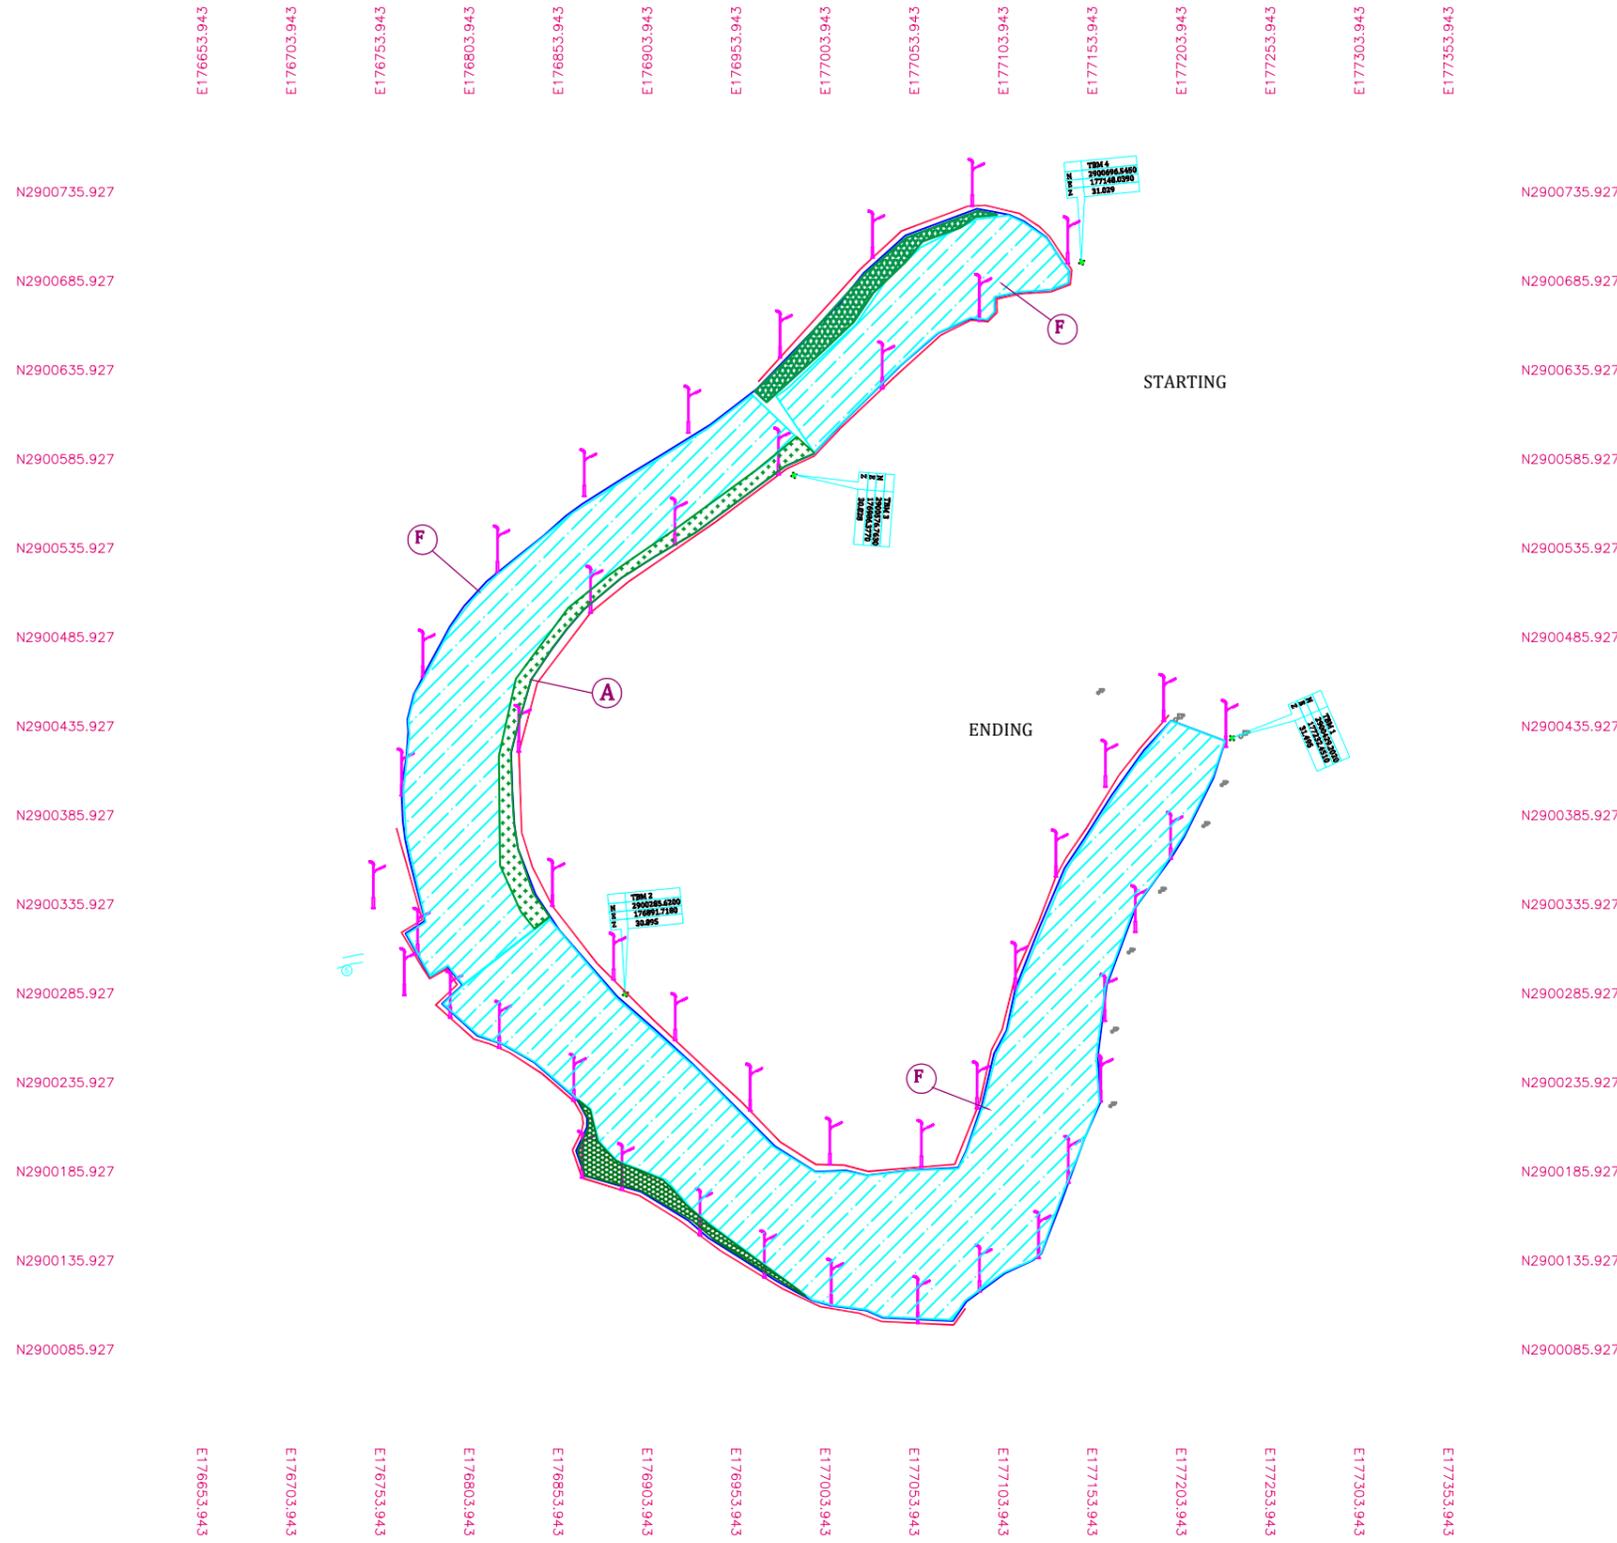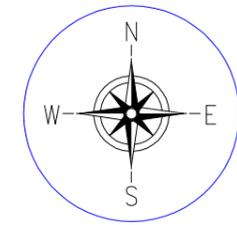


LEGEND :-

Thin and floating etc	
Medium and floating etc	
Heavy and floating etc	
CLEAR WATER AREA	


TOTAL AREA=29040.00 Sqm

AREA DETAILS		
SL NO	DESCRIPTION	AREA(Sq. m)
(A)	Thin and floating water hyacinths and other aquatic weeds etc.	20328.000 SQ M
(B)	Thick and floating water hyacinths and other aquatic weeds etc.	6388.800 SQ M
(C)	Thick and floating Taranies,Dalanies, Pitanies and other marginal aquatic weeds etc. upto a depth of 50 cm.	2323.2000 SQ M
(D)	Medium and floatinnng Taranies,Dalanies, Pitanies and other marginal aquatic weeds etc. upto a depth of 50 cm to 80 cm	0.00SQ M
(E)	Heavy and floating Taranies,Dalanies, Pitanies and other marginal aquatic weeds etc. upto a depth of 80 cm to 120 cm	0.00 SQ M
(F)	CLEAR WATER AREA	31460.00 SQ M

Prepared by BASIC CONSULTANT (ENGINEERING CONSULTANT) Corppt office Address SURVEY, AJANTA PATH, HOUSE NO-27, GUWAHATI, KAMRUUP (M), ASSAM, PIN-781028. email:-basicconsultant@hy@gmail.com Regd. Office Address N. HAUBARWADI, B.D.ROAD, NAGBARI, ASSAM, PIN-782002 email:-basicconsultant@9@gmail.com	NAME OF THE BEEL: GOKA BEEL	DISTRICT: DHUBRI	AREA (Ha): 6.05 Ha	PROJECT TITLE: SUSTAINABLE WETLANDS AND INTEGRATED FISHERIES TRANSFORMATION (SWIFT) PROJECT	DWG TITLE: DE WEEDING MAP	CLIENT: 	DATE: CHECKED BY: SUBMITTED TO: RECOMMENDED BY: APPROVEI
	DRAWING NO :- ASSAM/SWIFT/GR-07/PLAN/04						DATE: DATE: DATE: DATE: TEAM LEAD A.E. E.E. S.E.

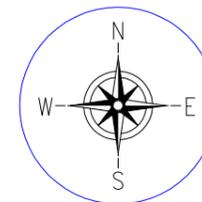

Prepared by BASIC CONSULTANT (ENGINEERING CONSULTANT) Corport office Address SURVEY, AJANTA PATH, HOUSE NO-27, GUWAHATI, KAMRUP (M), ASSAM, PIN-781028. email:-basicconsultantgh@gmail.com Regd. Office Address N. HABARGACH, H.D.ROAD, NAGAOH, ASSAM, PIN-782002 email:-basicconsultant09@gmail.com	NAME OF THE BEEL: GOKA BEEL	AREA (Ha): 6.05 Ha	DISTRICT: DHUBRI	PROJECT TITLE: SUSTAINABLE WETLANDS AND INTEGRATED FISHERIES TRANSFORMATION (SWIFT) PROJECT	DWG TITLE: BATHEMETRIC CONTOUR MAP OF GOKA BEEL	CLIENT:  ARIAS Society GOVERNMENT OF ASSAM Assam Rural Infrastructure and Agricultural Services Society	DATE:				
	SCALE:- 1:1000	DRAWING NO :- ASSAM/SWIFT/GR-07/PLAN/05					CHECKED BY: 	SUBMITTED TO: 	RECOMMENDED BY: 	APPROVED I: 	DATE:
							TEAM LEAD	A.E.	E.E.	S.E.	

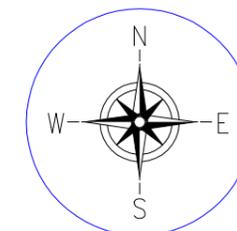

Prepared by BASIC CONSULTANT (ENGINEERING CONSULTANT) Corport office Address SURVEY, AJANTA PATH, HOUSE NO-27, GUWAHATI, KAMRUP (M), ASSAM, PIN-781028. email:-basicconsultantghy@gmail.com Regd. Office Address N. HAIBARGAON, H.D.ROAD, NAGAON, ASSAM, PIN-782002 email:-basicconsultant19@gmail.com	NAME OF THE BEEL: GOKA BEEL	AREA (Ha): 6.05 Ha	DISTRICT: DHUBRI	PROJECT TITLE: SUSTAINABLE WETLANDS AND INTEGRATED FISHERIES TRANSFORMATION (SWIFT) PROJECT	DWG TITLE: TOPOGRAPHIC CONTOUR MAP OF GOKA BEEL	CLIENT: 	DATE: CHECKED BY: SUBMITTED TO:	RECOMMENDED BY:	APPROVED BY:	
	SCALE:- 1:1000	DRAWING NO :- ASSAM/SWIFT/GR-07/PLAN/06						DATE: TEAM LEAD	DATE: A.E.	DATE: E.E.



Chainage	0.00000	20.00000	40.00000	60.00000	80.00000	100.00000	120.00000	140.00000	160.00000	180.00000	200.00000	220.00000	240.00000	260.00000	280.00000	300.00000	320.00000	340.00000	360.00000	380.00000	400.00000	420.00000	440.00000	460.00000	480.00000	500.00000
EXISTING LEVELS	30.24008	30.38476	30.23350	30.09921	29.94938	29.62877	29.57325	30.14388	30.15158	30.10841	29.92282	29.92312	29.88345	29.76640	29.68519	29.80262	30.01806	30.01243	29.80595	29.80779	29.76534	29.81774	29.93374	30.01840	30.12296	29.85767

Prepared by
BASIC CONSULTANT
 (ENGINEERING CONSULTANT)

Corprt office Address
 SURVEY, Ajarita PATH, HOUSE NO-27, GUWAHATI,
 KAMRUP (M), ASSAM, PIN-781028.
 email:-basicconsultantgty@gmail.com

Regd. Office Address
 N. HAIBARGAON, M.D.ROAD,
 NAGAON, ASSAM, PIN-783002
 email:-basicconsultant99@gmail.com

Name of Work:-
Goka Beel in Dhubri District : Conservation, Restoration and Rejuvenation under Assam SWIFT Project.


DRAWING :

LONGITUDINAL PROFILE OF BEEL

DRAWING NO

ASSAM/SWIFT/GR-07/PLAN/07(A)

ARIAS Society
GOVERNMENT OF ASSAM
Assam Rural Infrastructure
Agricultural Service Society

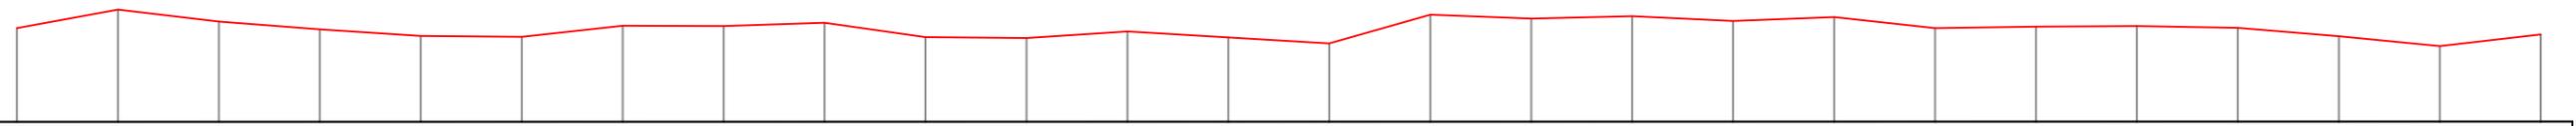


Chainage	500.00000	520.00000	540.00000	560.00000	580.00000	600.00000	620.00000	640.00000	660.00000	680.00000	700.00000	720.00000	740.00000	760.00000	780.00000	800.00000	820.00000	840.00000	860.00000	880.00000	900.00000	920.00000	940.00000	960.00000	980.00000	1000.00000
EXISTING LEVELS	29.85767	30.22397	29.99054	29.83353	29.70326	29.68721	29.90548	29.90170	29.96274	29.67945	29.66123	29.79335	29.67499	29.55594	30.12231	30.04851	30.09510	30.00020	30.07763	29.86027	29.88968	29.89874	29.86420	29.69844	29.50363	29.73471

Prepared by
BASIC CONSULTANT
 (ENGINEERING CONSULTANT)
 Corprt office Address
 SURVEY, Ajarita PATH, HOUSE NO-27, GUWAHATI,
 KAMRUP (M), ASSAM, PIN-781028.
 email:-basicconsultantgty@gmail.com
 Regd. Office Address
 N. HAIBARGAON, M.D.ROAD,
 NAGAON, ASSAM, PIN-783002
 email:-basicconsultant99@gmail.com

Name of Work:-
Goka Beel in Dhubri District : Conservation, Restoration and Rejuvenation under Assam SWIFT Project.

DRAWING :
 LONGITUDINAL PROFILE OF BEEL
 DRAWING NO
 ASSAM/SWIFT/GR-07/PLAN/07(B)

ARIAS Society
GOVERNMENT OF ASSAM
Assam Rural Infrastructure
Agricultural Service Society

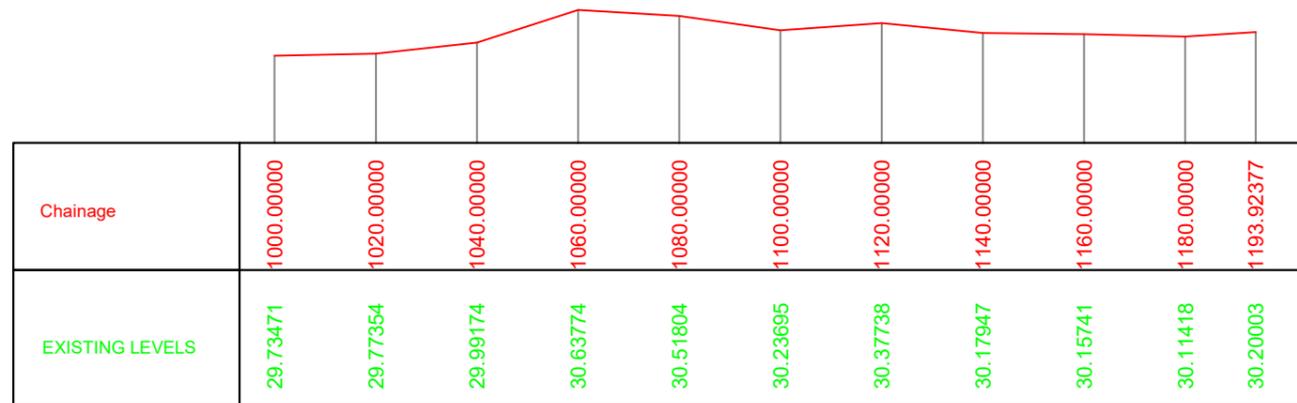

Prepared by
BASIC CONSULTANT
 (ENGINEERING CONSULTANT)

Corprt office Address
 SURVEY, Ajanta PATH, HOUSE NO-27, GUWAHATI,
 KAMRUP (M), ASSAM, PIN-781028.
 email:-basicconsultantgty@gmail.com

Regd. Office Address
 N. HAIBARGAON, M.D.ROAD,
 NAGAON, ASSAM, PIN-783002
 email:-basicconsultant99@gmail.com

Name of Work:-
Goka Beel in Dhubri District : Conservation, Restoration and Rejuvenation under Assam SWIFT Project.

DRAWING :


LONGITUDINAL PROFILE OF BEEL

DRAWING NO

ASSAM/SWIFT/GR-07/PLAN/07(C)

ARIAS Society
GOVERNMENT OF ASSAM
Assam Rural Infrastructure
Agricultural Service Society

STANDARD DRAWINGS

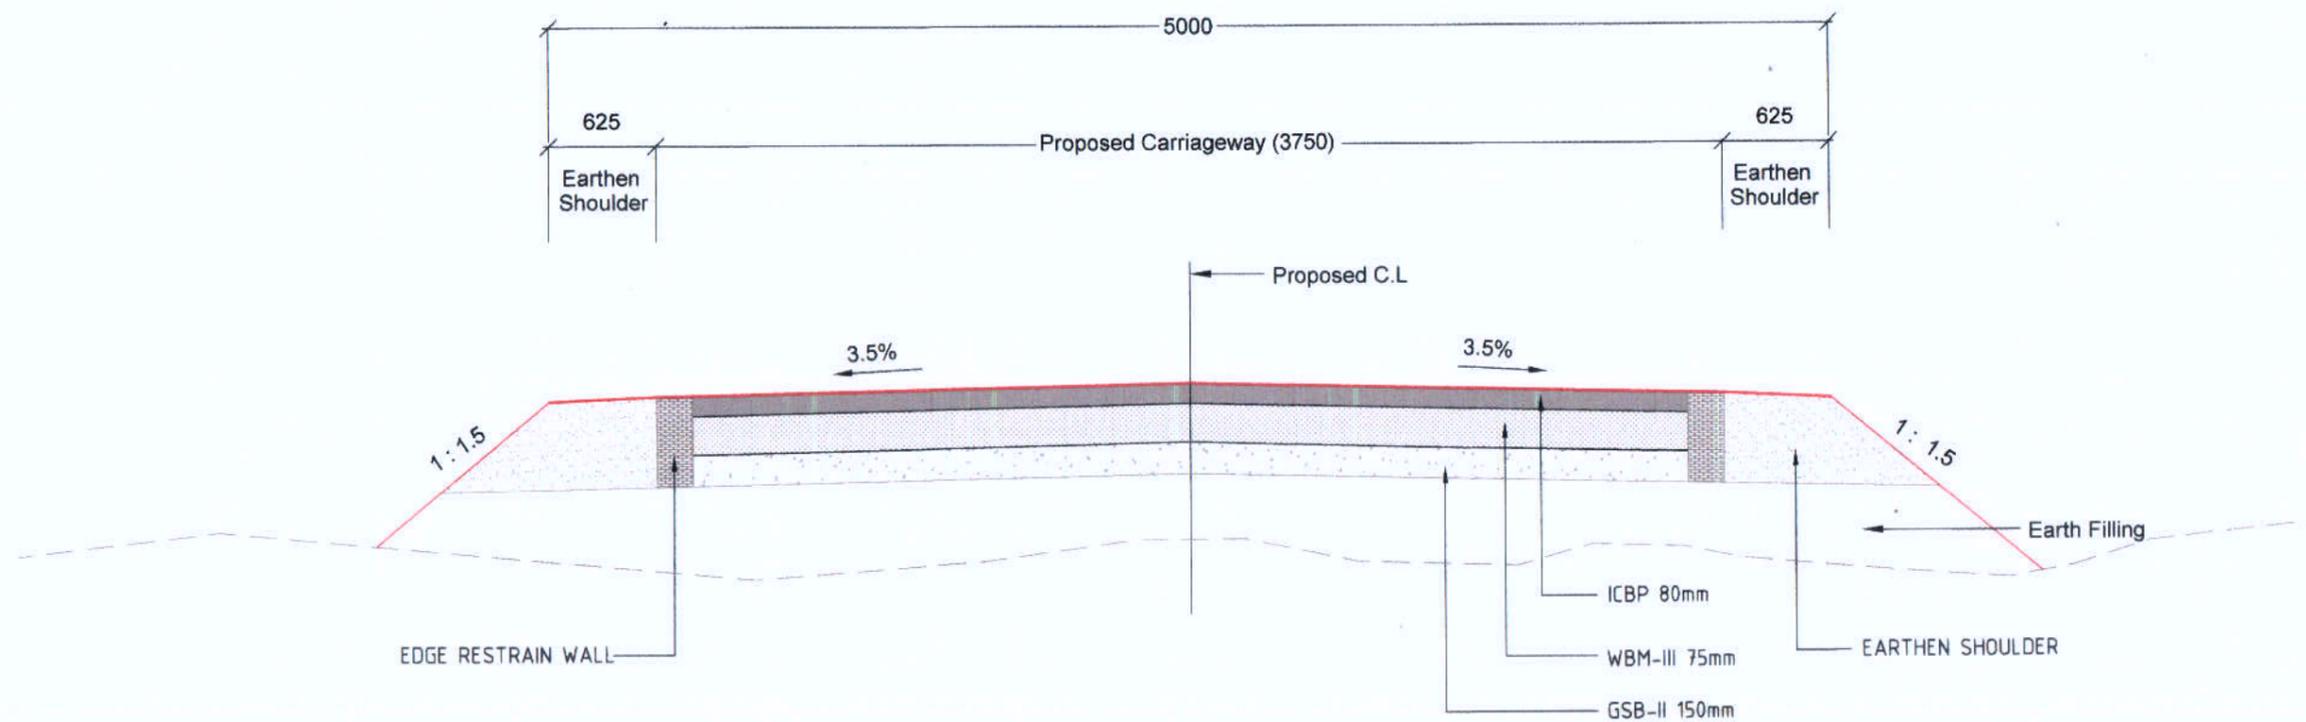

TYPICAL CROSS SECTION FOR APPROACH ROAD

Prepared by
BASIC CONSULTANT
 (ENGINEERING CONSULTANT)

Corprt office Address
 SURVEY, Agents PATH, HOUSE NO-27, GUWAHATI,
 KAMRUPO (M), ASSAM, PIN-781028.
 email:-basicconsultantghy@gmail.com

Regd. Office Address
 N. HAIBARGAON, M.D.ROAD,
 NAGAON, ASSAM, PIN-782002
 email:-basicconsultant99@gmail.com


DRAWING NO
ASSAM/SWIFT/GR-07/SD/01

DRAWING :
 Typical Cross Section

NOT TO SCALE

PACKAGE NO: 7

ARIAS Society
GOVERNMENT OF ASSAM
Assam Rural Infrastructure
Agricultural Service Society

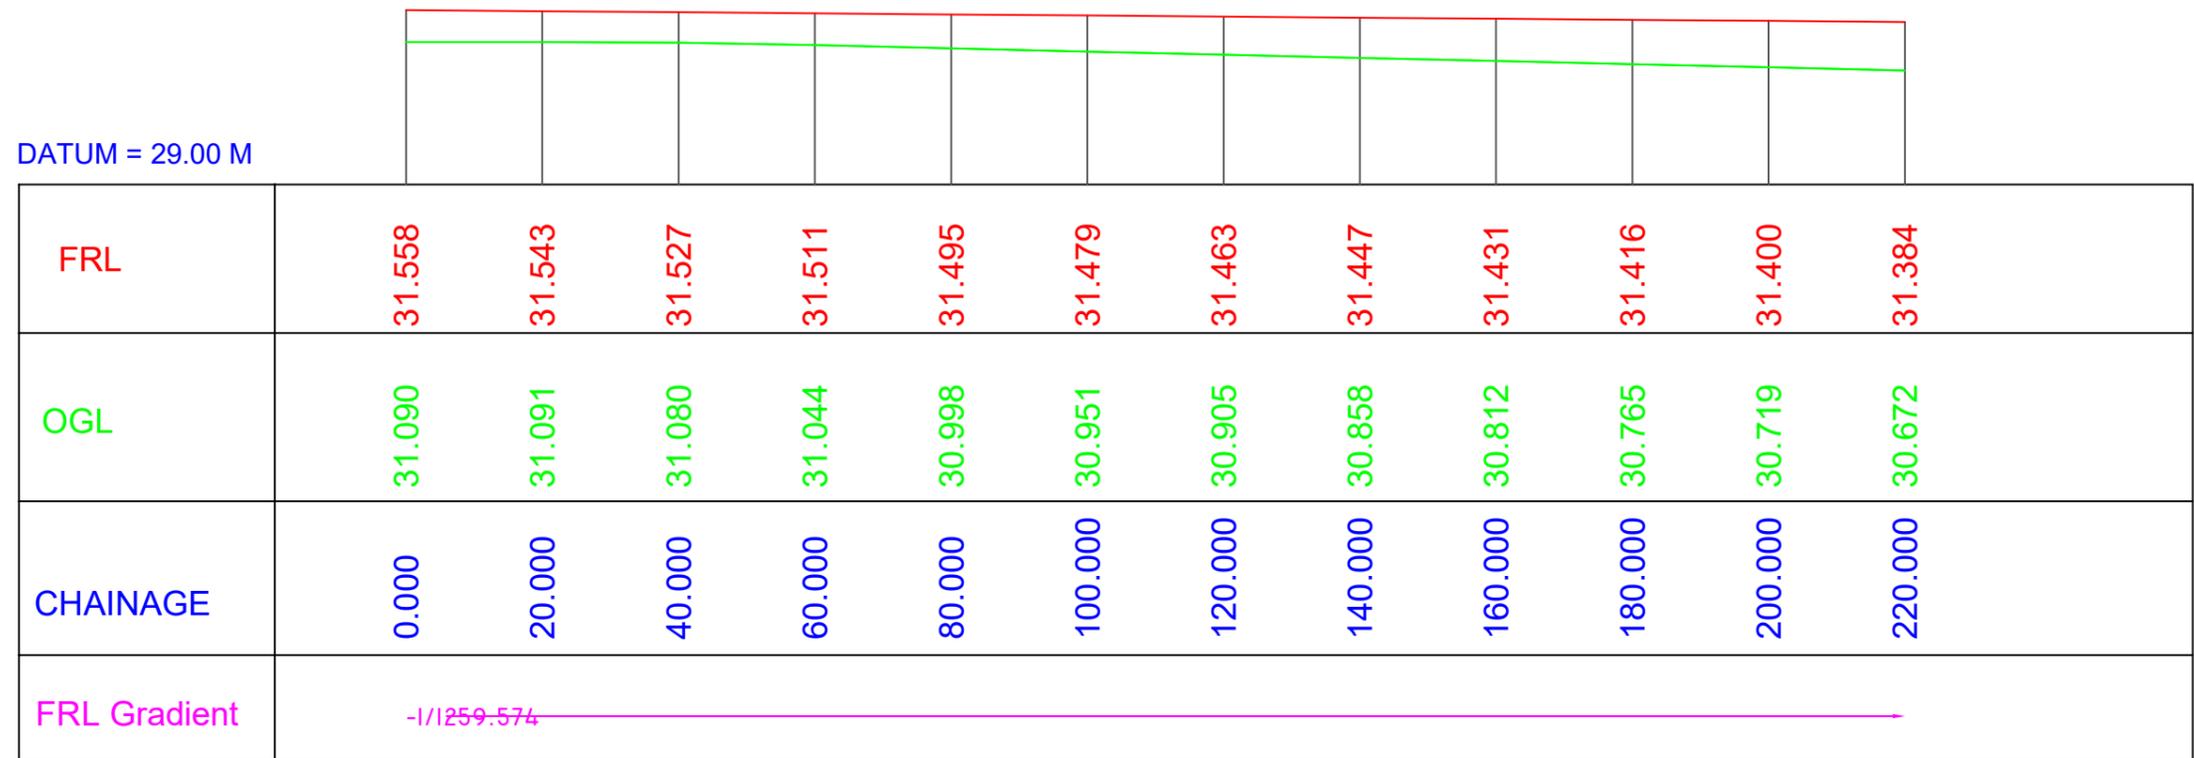

Prepared by
BASIC CONSULTANT
 (ENGINEERING CONSULTANT)
 Corprt office Address
 SURVEY, Ajanla PATH, HOUSE NO-27, GUWAHATI,
 KAMRUP (M), ASSAM, PIN-781028.
 email:-basicconsultantghy@gmail.com
 Regd. Office Address
 N. HAIBARGAON, M.D.ROAD,
 NAGAON, ASSAM, PIN-782002
 email:-basicconsultant99@gmail.com


Name of Work:-
 Goka Beel in Dhubri District : Conservation, Restoration and Rejuvenation under Assam SWIFT Project.

DRAWING :
 L PROFILE OF APPROACH ROAD

DRAWING No. :
 ASSAM/SWIFT/GR-07/SD/01(A)


ARIAS Society
GOVERNMENT OF ASSAM
Assam Rural Infrastructure
Agricultural Service Society

AREA IN FILL	1.522	Sqm
SHOULDER	0.529	Sqm
GSB	0.563	Sqm
WBM-II	0.000	Sqm
WBM-III	0.281	Sqm

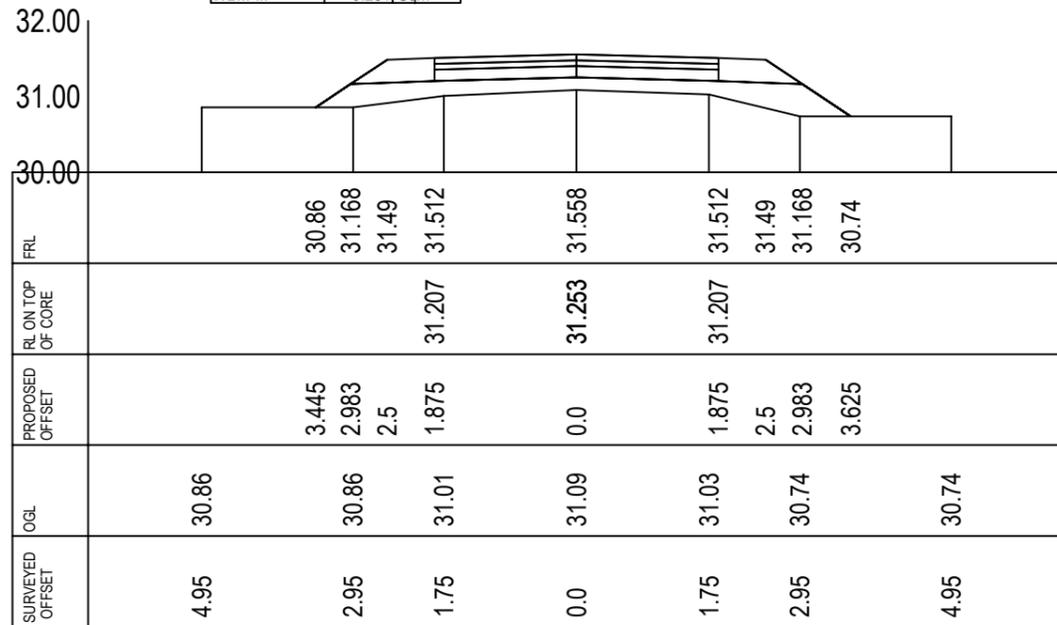


CROSS-SECTION AT CH- 0.0

AREA IN FILL	1.790	Sqm
SHOULDER	0.529	Sqm
GSB	0.563	Sqm
WBM-II	0.000	Sqm
WBM-III	0.281	Sqm

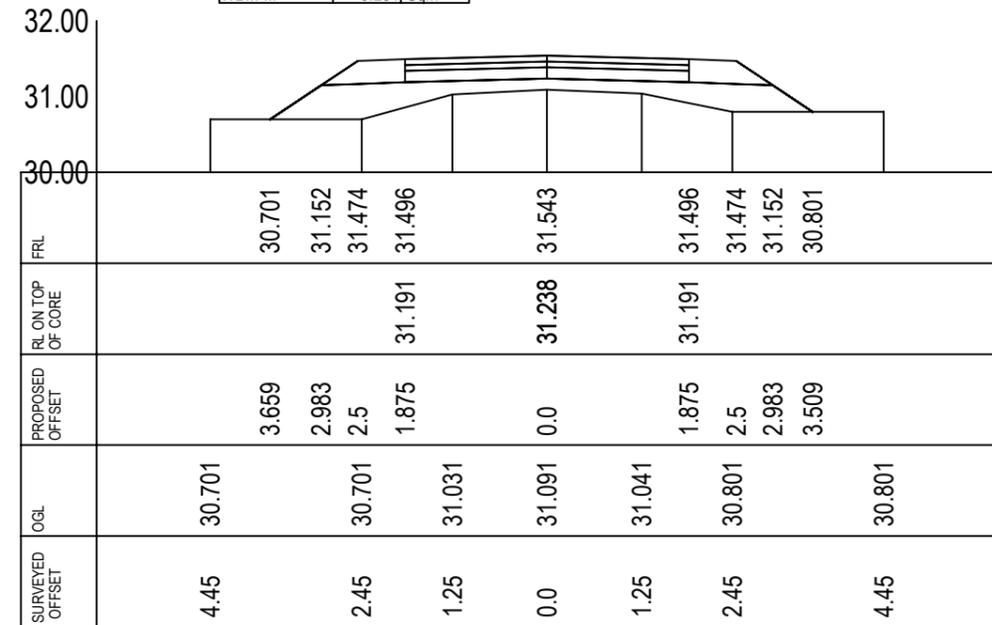


CROSS-SECTION AT CH- 20.0

AREA IN FILL	1.876	Sqm
SHOULDER	0.529	Sqm
GSB	0.563	Sqm
WBM-II	0.000	Sqm
WBM-III	0.281	Sqm

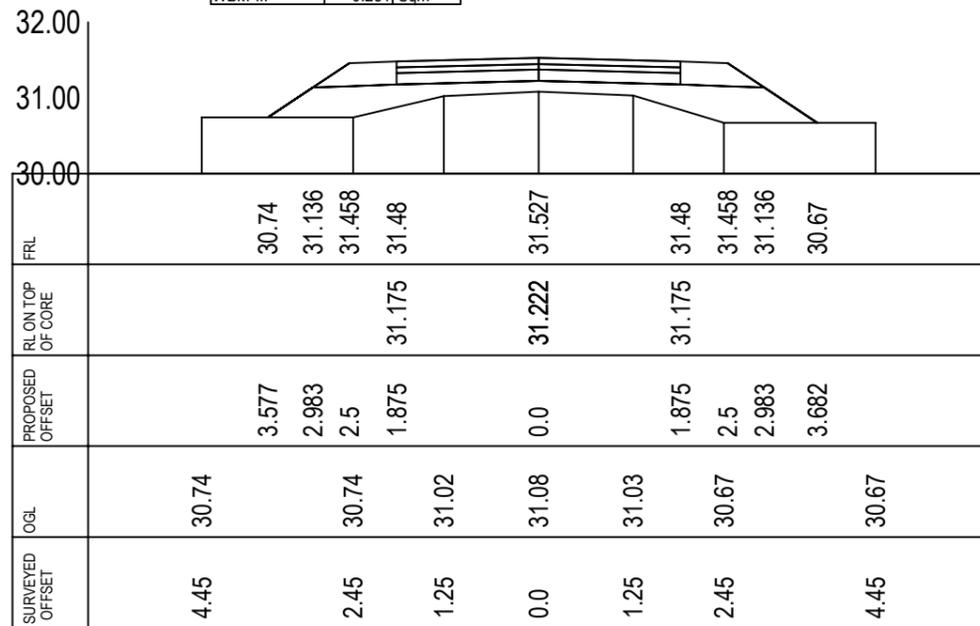

CROSS-SECTION AT CH- 40.0

AREA IN FILL	2.333	Sqm
SHOULDER	0.529	Sqm
GSB	0.563	Sqm
WBM-II	0.000	Sqm
WBM-III	0.281	Sqm

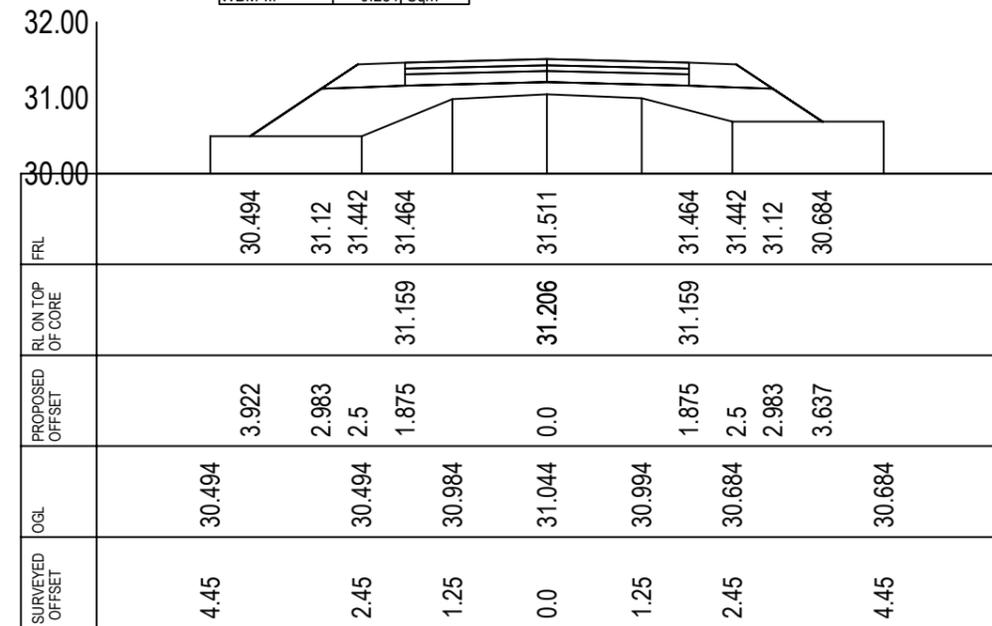

CROSS-SECTION AT CH- 60.0

Prepared by
BASIC CONSULTANT
 (ENGINEERING CONSULTANT)

Corprt office Address
 SURVEY, Ajanta PATH, HOUSE NO-27, GUWAHATI,
 KAMRUP (M), ASSAM, PIN-781028.
 email:-basicconsultantgty@gmail.com

Regd. Office Address
 N. HAIBARGAON, M.D.ROAD,
 NAGAON, ASSAM, PIN-782002
 email:-basicconsultant99@gmail.com


Name of Work:-
Goka Beel in Dhubri District : Conservation, Restoration and Rejuvenation under Assam SWIFT Project.

DRAWING :
 CROSS SECTION OF APPROACH ROAD

DRAWING No. :
 ASSAM/SWIFT/GR-07/SD/01(B)


ARIAS Society
GOVERNMENT OF ASSAM
Assam Rural Infrastructure
Agricultural Service Society

AREA IN FILL	2.986	Sqm
SHOULDER	0.529	Sqm
GSB	0.563	Sqm
WBM-II	0.000	Sqm
WBM-III	0.281	Sqm

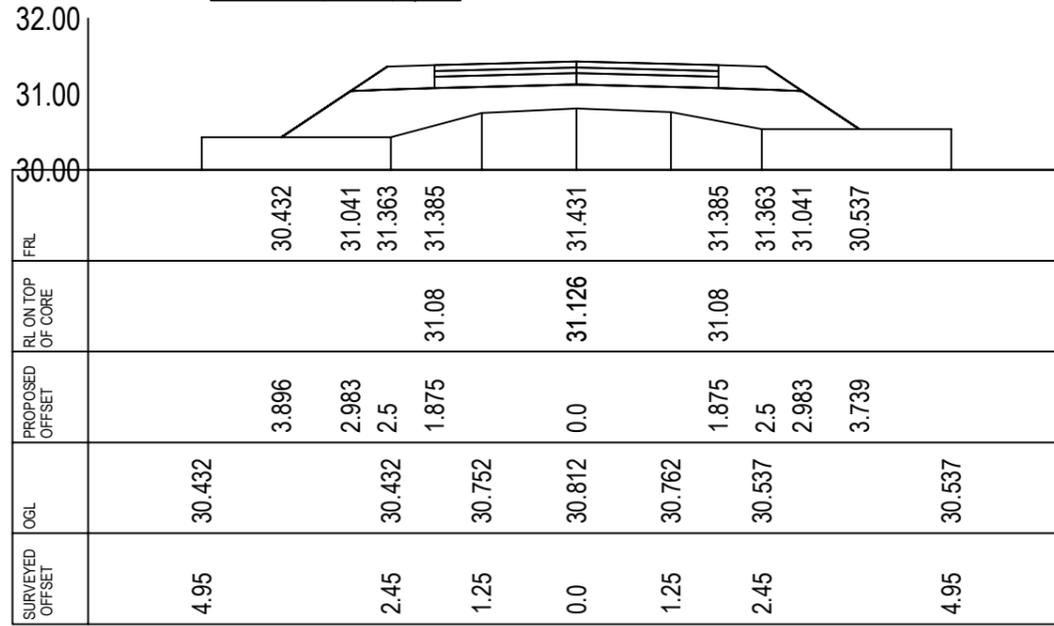


CROSS-SECTION AT CH- 160.0

AREA IN FILL	3.245	Sqm
SHOULDER	0.529	Sqm
GSB	0.563	Sqm
WBM-II	0.000	Sqm
WBM-III	0.281	Sqm

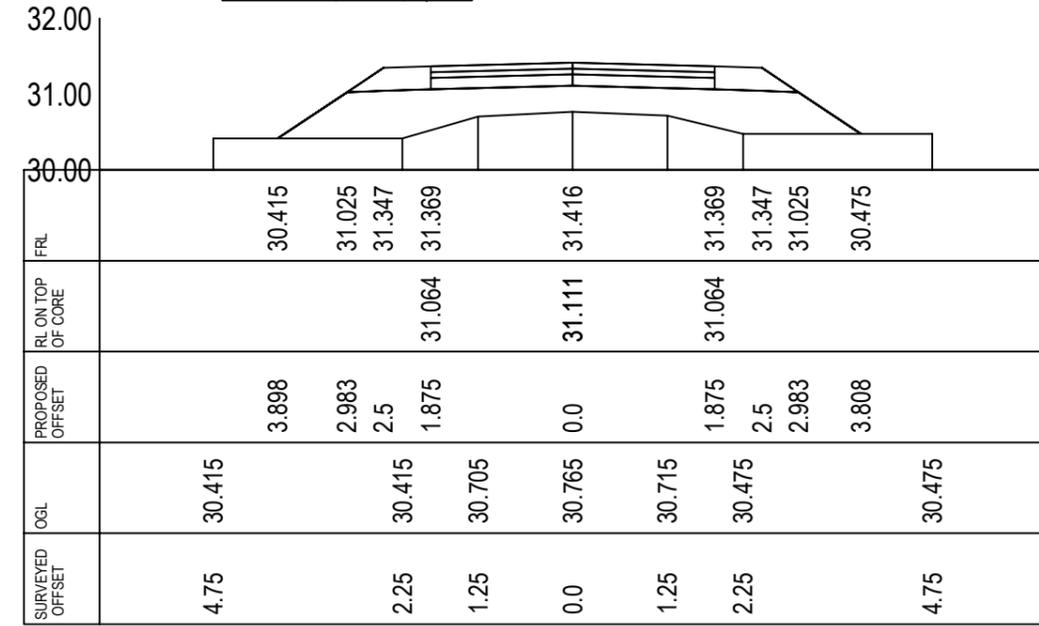


CROSS-SECTION AT CH- 180.0

AREA IN FILL	3.148	Sqm
SHOULDER	0.529	Sqm
GSB	0.563	Sqm
WBM-II	0.000	Sqm
WBM-III	0.281	Sqm

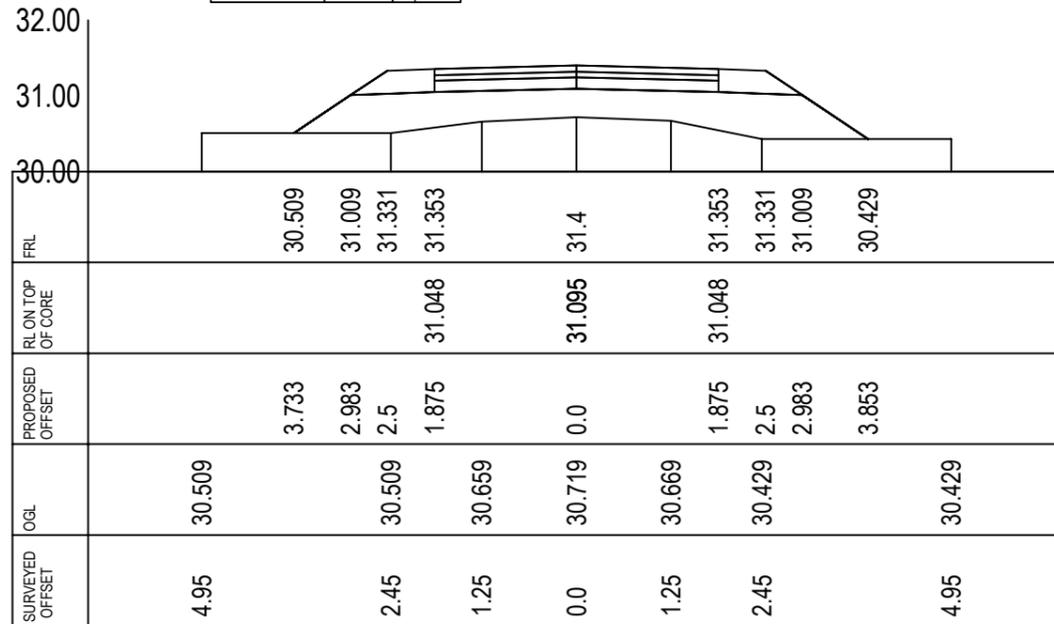

CROSS-SECTION AT CH- 200.0

AREA IN FILL	3.606	Sqm
SHOULDER	0.529	Sqm
GSB	0.563	Sqm
WBM-II	0.000	Sqm
WBM-III	0.281	Sqm

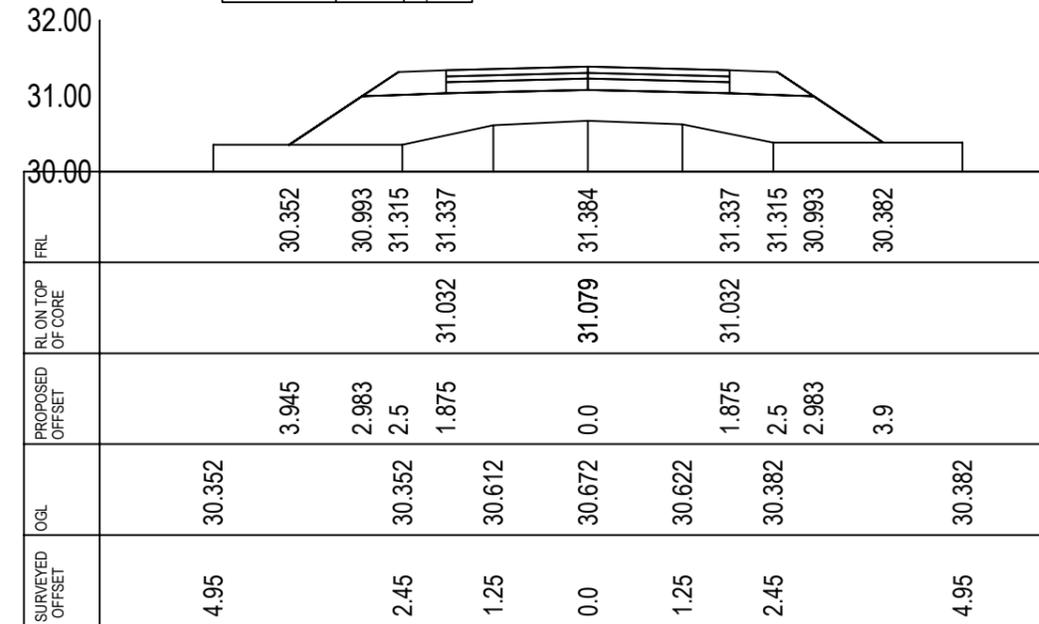

CROSS-SECTION AT CH- 220.0

Prepared by
BASIC CONSULTANT
 (ENGINEERING CONSULTANT)

Corprt office Address
 SURVEY, Ajanita PATH, HOUSE NO-27, GUWAHATI,
 KAMRUP (N), ASSAM, PIN-781028.
 email:-basicconsultantgghy@gmail.com


Regd. Office Address
 N. HAIBARGAON, M.D.ROAD,
 NAGAON, ASSAM, PIN-782002
 email:-basicconsultant90@gmail.com

Name of Work:-
 Goka Beel in Dhubri District : Conservation, Restoration and
 Rejuvenation under Assam SWIFT Project.

DRAWING :
 CROSS SECTION OF APPROACH ROAD

DRAWING No. :
 ASSAM/SWIFT/GR-07/SD/01(D)

ARIAS Society
GOVERNMENT OF ASSAM
Assam Rural Infrastructure
Agricultural Service Society

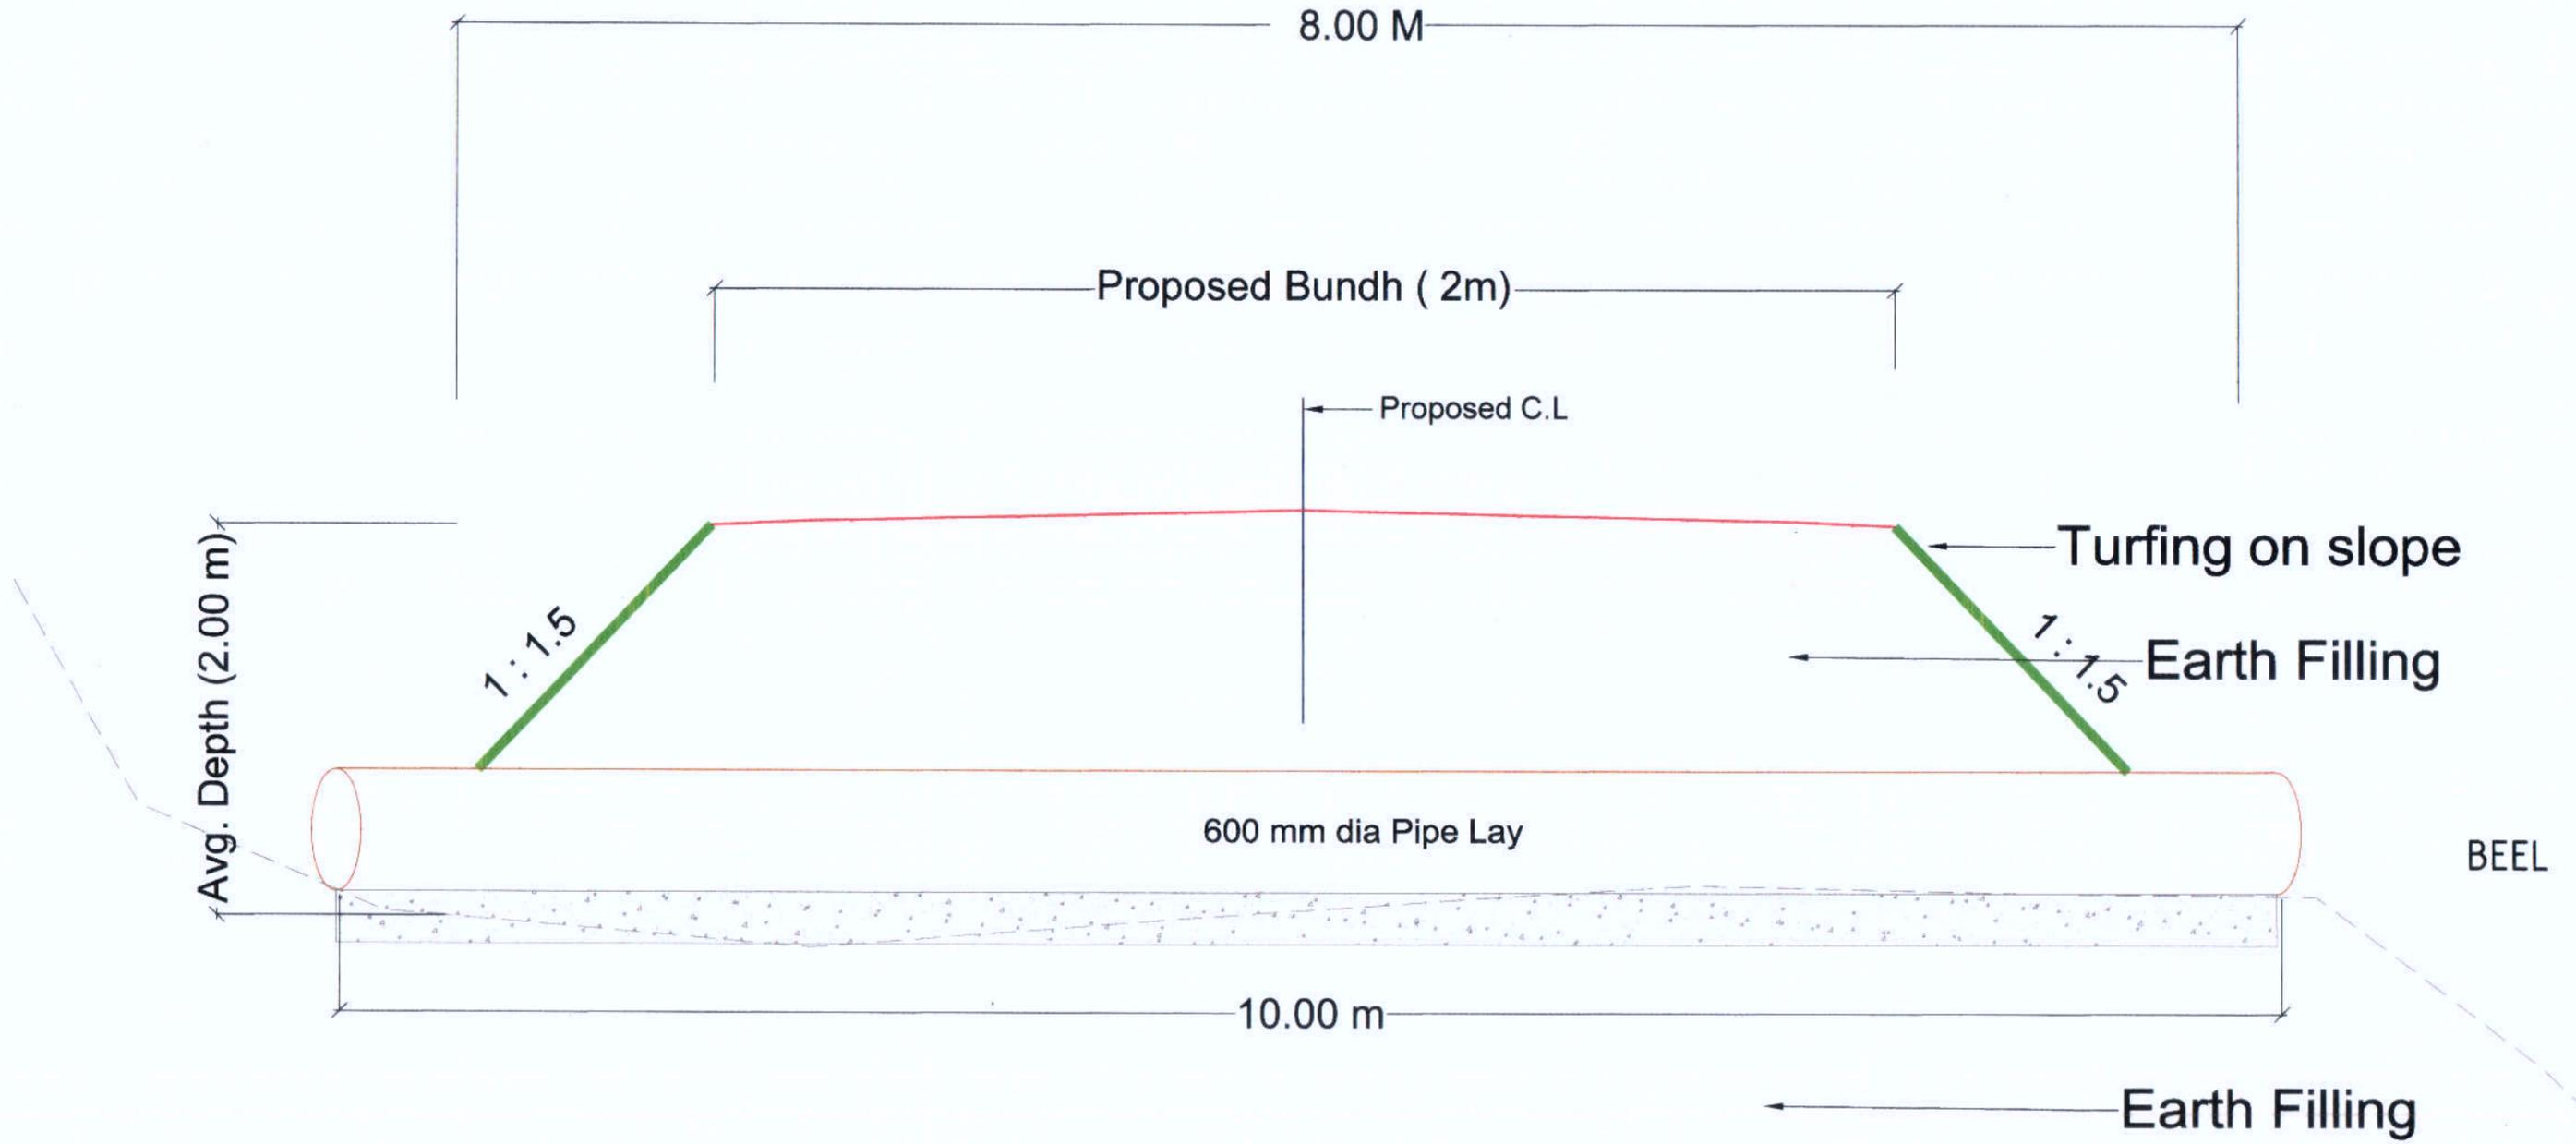

Typical Cross Section for Bundh (With HP laying)

Prepared by
BASIC CONSULTANT
 (ENGINEERING CONSULTANT)
 Corprt office Address
 SURVEY, ARIAS PATH, HOUSE NO-27, GUWAHATI,
 KAMRUP (M), ASSAM, PIN-781028
 email:-basicconsultantghy@gmail.com
 Regd. Office Address
 N. HAIBARGAON, M.D.ROAD,
 NAGAON, ASSAM, PIN-782002
 email:-basicconsultant99@gmail.com


DRAWING NO
 ASSAM/SWIFT/GR-07/SD/02(B)

DRAWING :
 TYPICAL SECTION OF BUND
 (With HP Laying)


SCALE :- 1:1000

PACKAGE NO: 7


ARIAS Society
GOVERNMENT OF ASSAM
Assam Rural Infrastructure
Agricultural Service Society

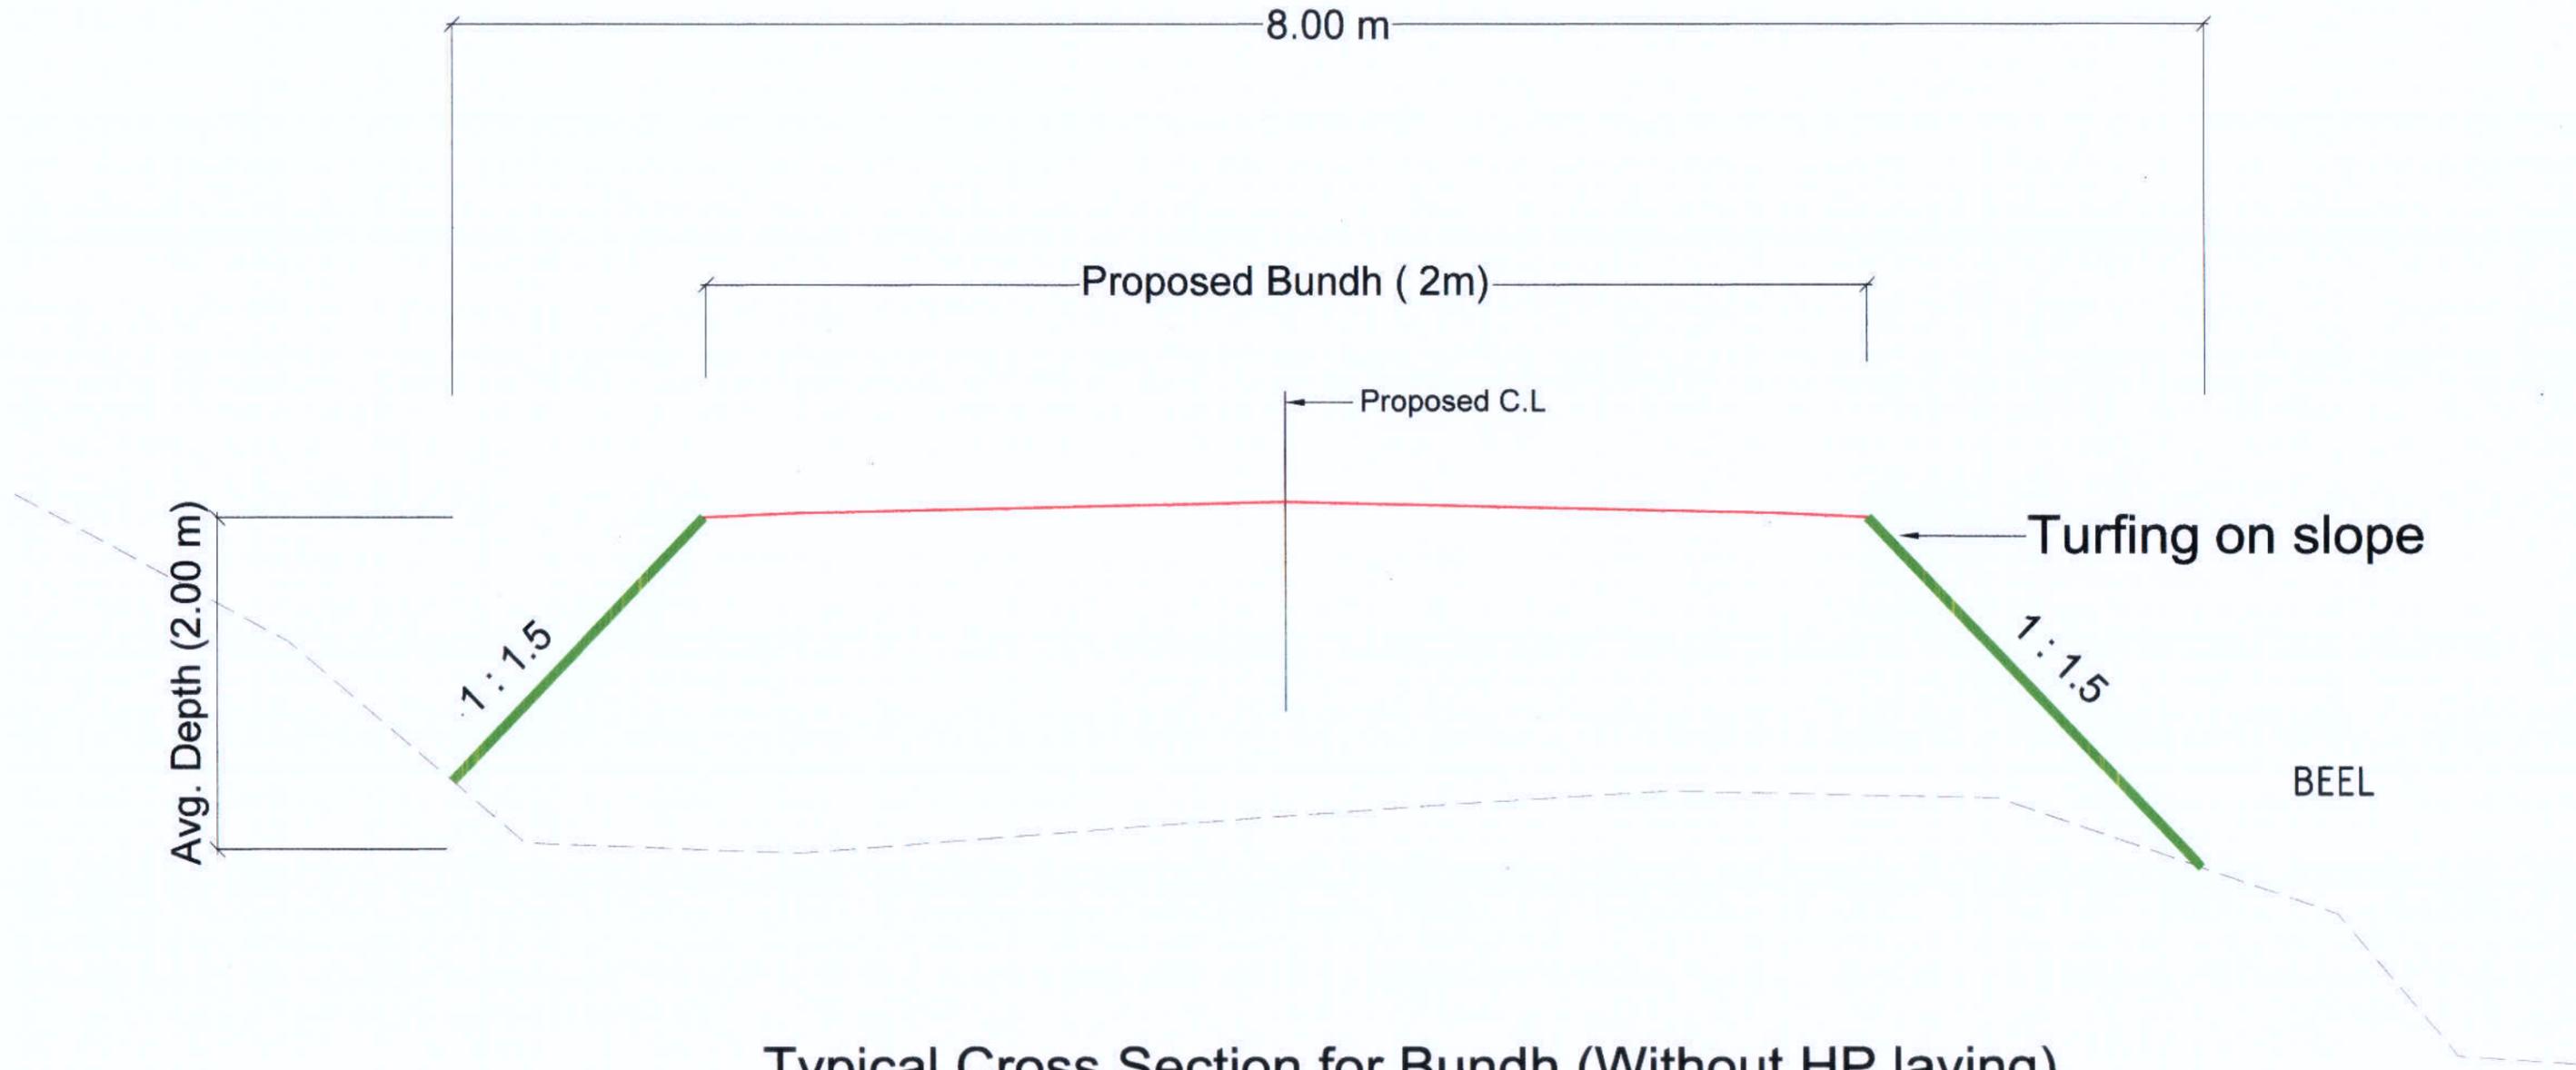


Typical Cross Section for Bundh (Without HP laying)

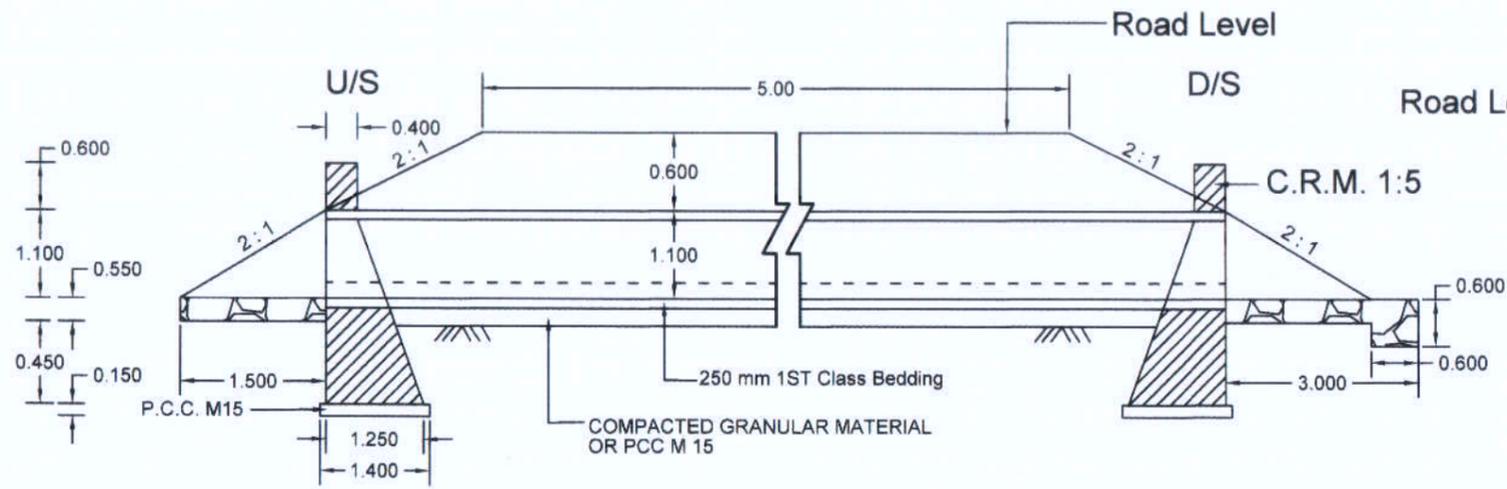

SECTION AT D - D
1000mm DIA PIPE CULVERT SINGLE ROW

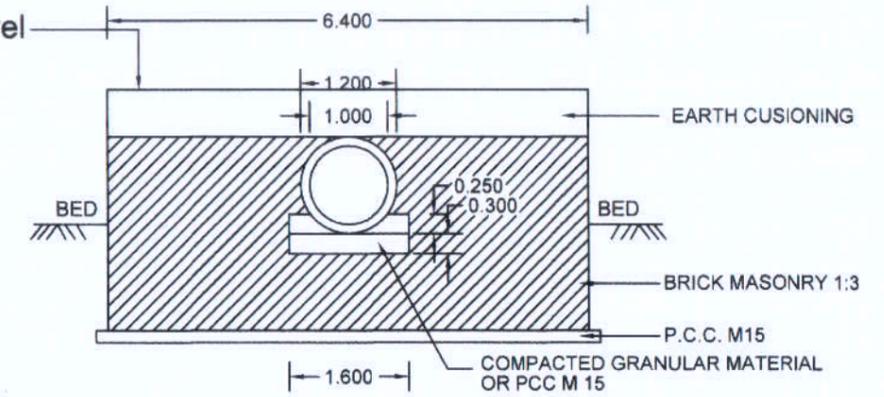

SECTION AT E - E
1000mm DIA. CULVERT

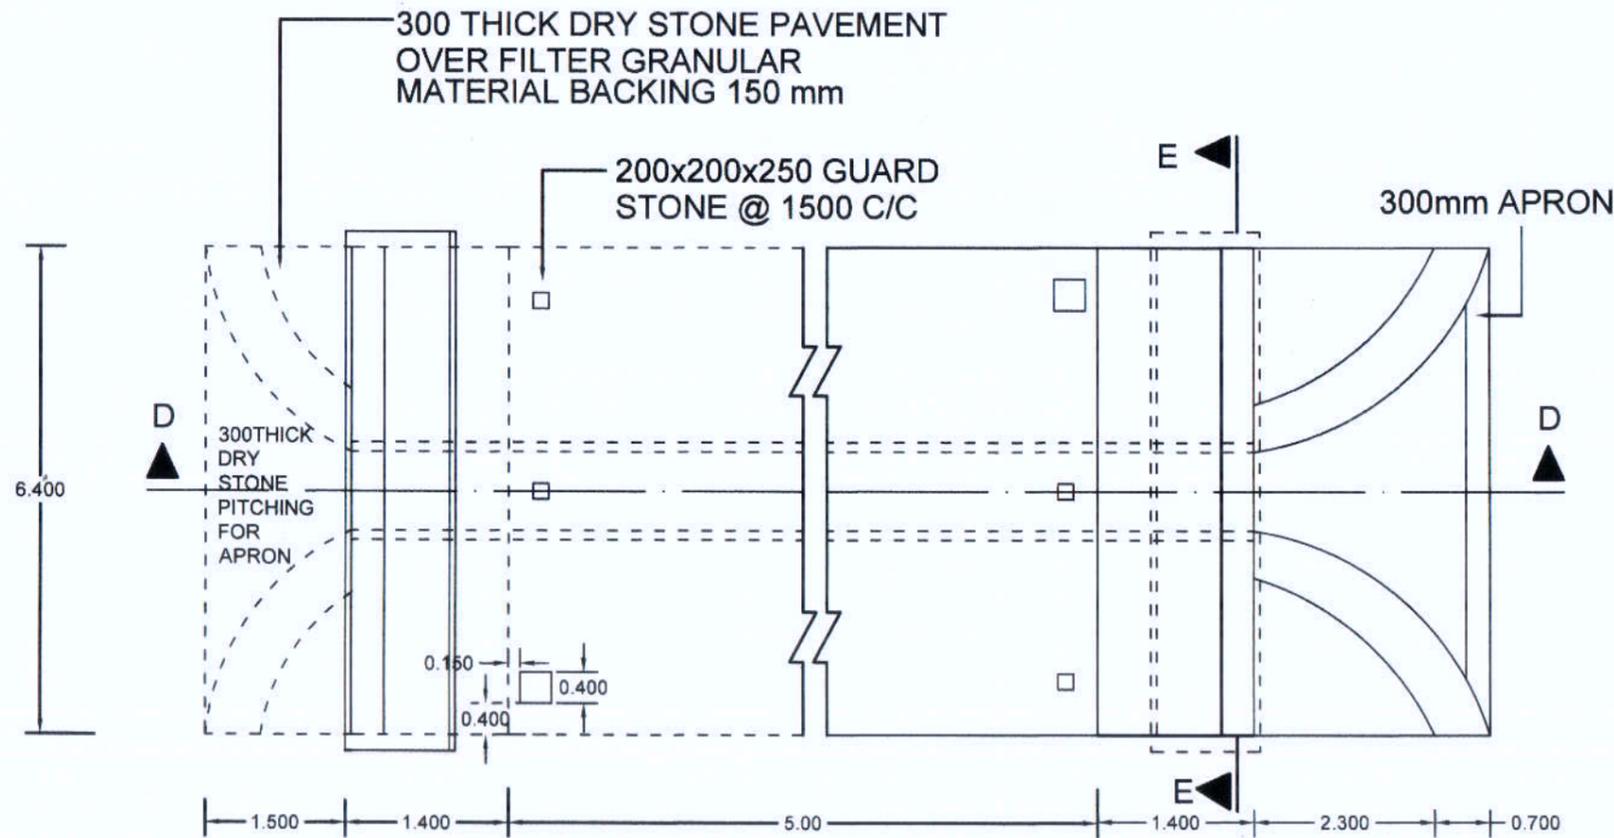

PLAN OF 1000mm DIA SINGLE ROW CULVERT


Prepared by
BASIC CONSULTANT
 (ENGINEERING CONSULTANT)
 Corppt office Address
 SURVEY, Ajeeta PATH, HOUSE NO-27, GUWAHATI,
 KAMRUP (M), ASSAM, PIN-781028.
 email:-basicconsultantghy@gmail.com
 Regd. Office Address
 N. HAIBARGAON, M.D.ROAD,
 NAGACH, ASSAM, PIN-782062
 email:-basicconsultant99@gmail.com

DRAWING :
 GENERAL ARRANGEMENT OF PIPE
 CULVERT, 1000MM DIA


DRAWING No. :
 ASSAM/SWIFT/GR-07/SD/03(B)

NOT TO SCALE


ARIAS Society
GOVERNMENT OF ASSAM
Assam Rural Infrastructure
Agricultural Service Society

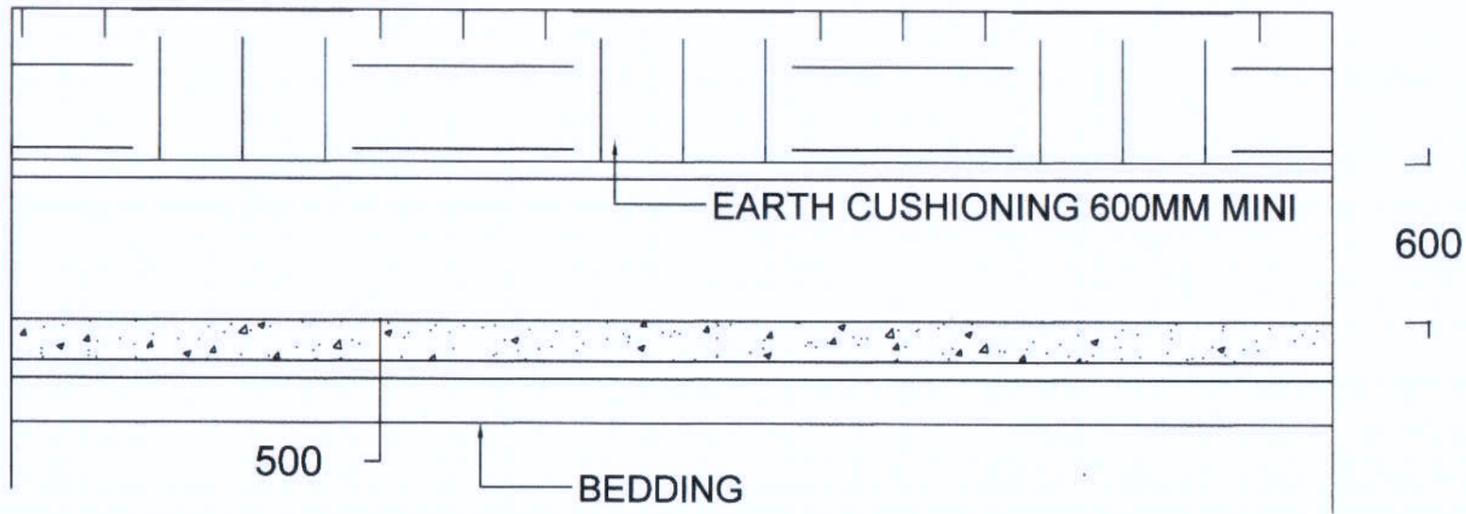

LONGITUDINAL SECTION OF HUME PIPE CULVERT

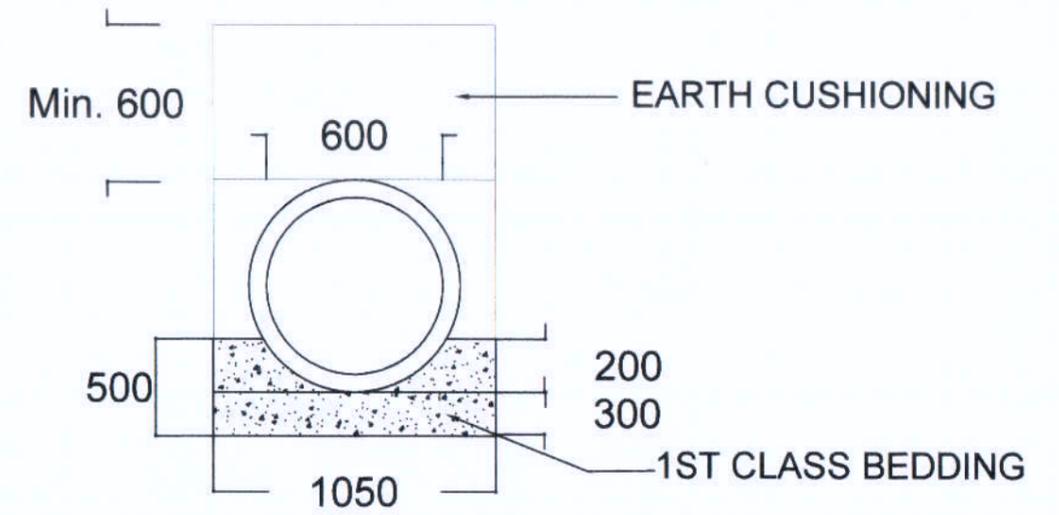

CROSS SECTION OF HUME PIPE CULVERT

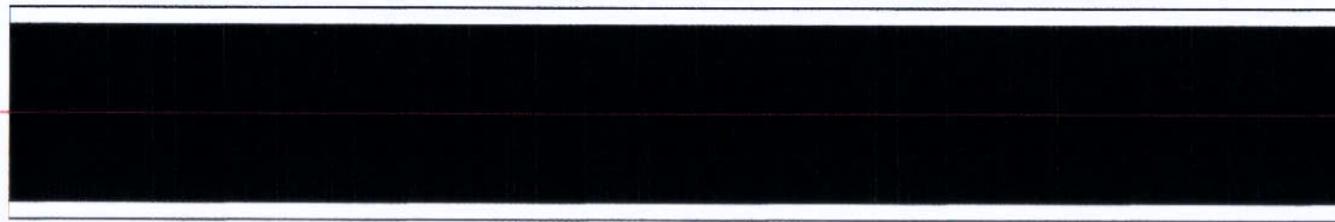

PLAN OF HUME PIPE CULVERT


Prepared by
BASIC CONSULTANT
 (ENGINEERING CONSULTANT)
 Corprt office Address
 SURVEY, Ajarite PATH, HOUSE NO-27, GUWAHATI,
 KAMRUP (M), ASSAM, PIN-781028.
 email:-basicconsultantghy@gmail.com
 Regd. Office Address
 N. HAIBARGAON, M.D. ROAD,
 NAGAON, ASSAM, PIN-782003
 email:-basicconsultant199@gmail.com

DRAWING :
 GENERAL ARRANGEMENT OF LAYING PIPE
 CULVERT, 600MM DIA

DRAWING No. :
 ASSAM/SWIFT/GR-07/SD/03(D)


NOT TO SCALE

ARIAS Society
GOVERNMENT OF ASSAM
Assam Rural Infrastructure
Agricultural Service Society

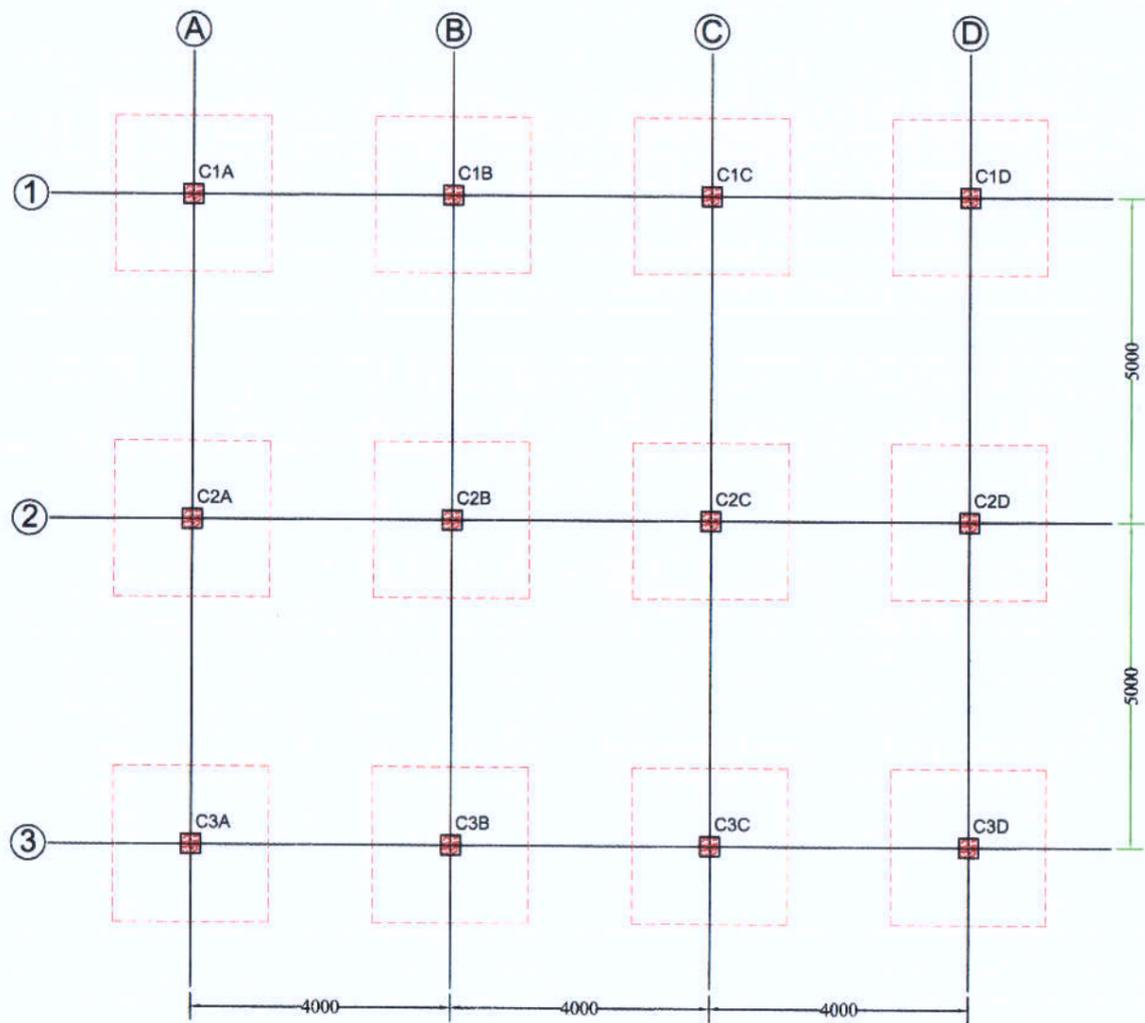


FOOTING & COLUMN PLAN


DEATILS OF RCC POST FOR CHAIN-LINK FENCING

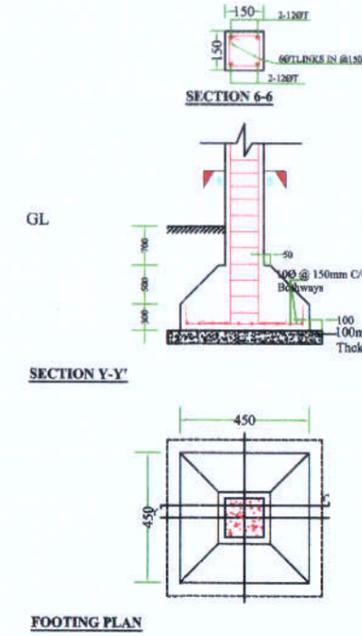






DEATILS OF RCC POST FOR GATE

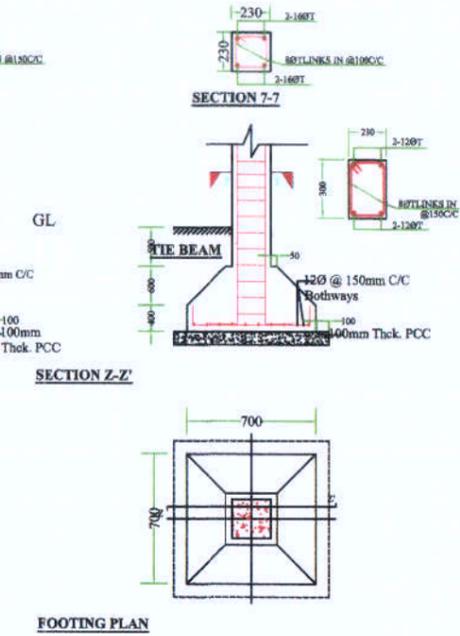

SECTION 1-1

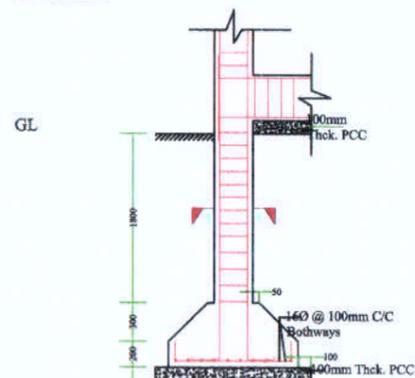

SECTION X-X

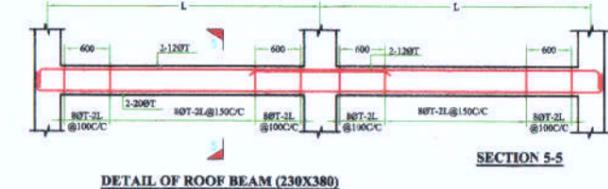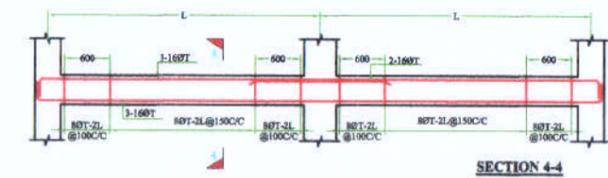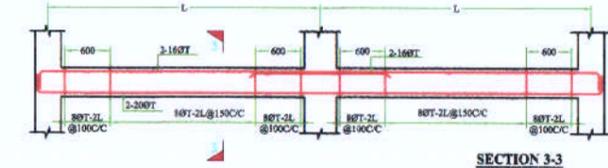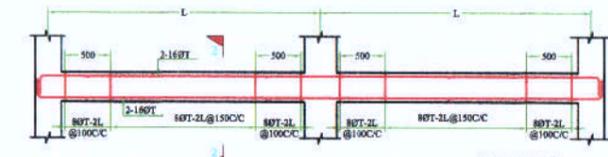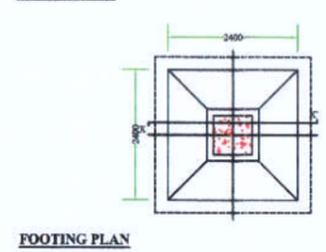


Prepared by
BASIC CONSULTANT
 (ENGINEERING CONSULTANT)
 Corprt office Address
 SURVEY, Ajanta PATH, HOUSE NO-27, GUWAHATI,
 KAMRUP (M), ASSAM, PIN-781029.
 email:-basicconsultantghy@gmail.com
 Regd. Office Address
 N. HABARGAON, M.D.ROAD,
 NAGAON, ASSAM, PIN-782002
 email:-basicconsultant99@gmail.com

DRAWING :
 LAYOUT OF COLUMN
 PROJECT TITLE:
 Sustainable Wetlands and Integrated Fisheries Transformation (SWIFT) Project


DRAWING No. :
 ASSAM/SWIFT/GR-07/SD/04(B)
 DRAWING CONTENTS: COMMUNITY HALL

NOT TO SCALE

ARIAS Society
GOVERNMENT OF ASSAM
Assam Rural Infrastructure
Agricultural Service Society

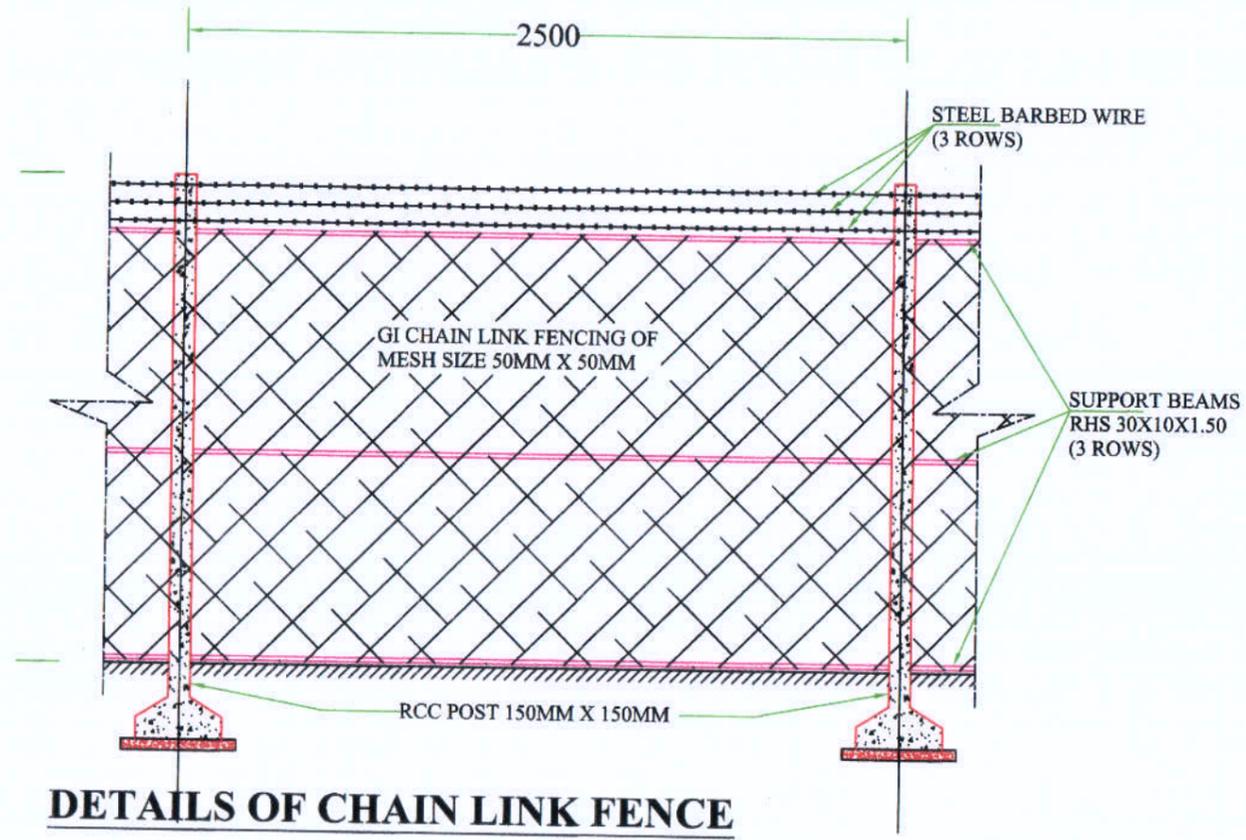


DETAILS OF CHAIN LINK FENCE

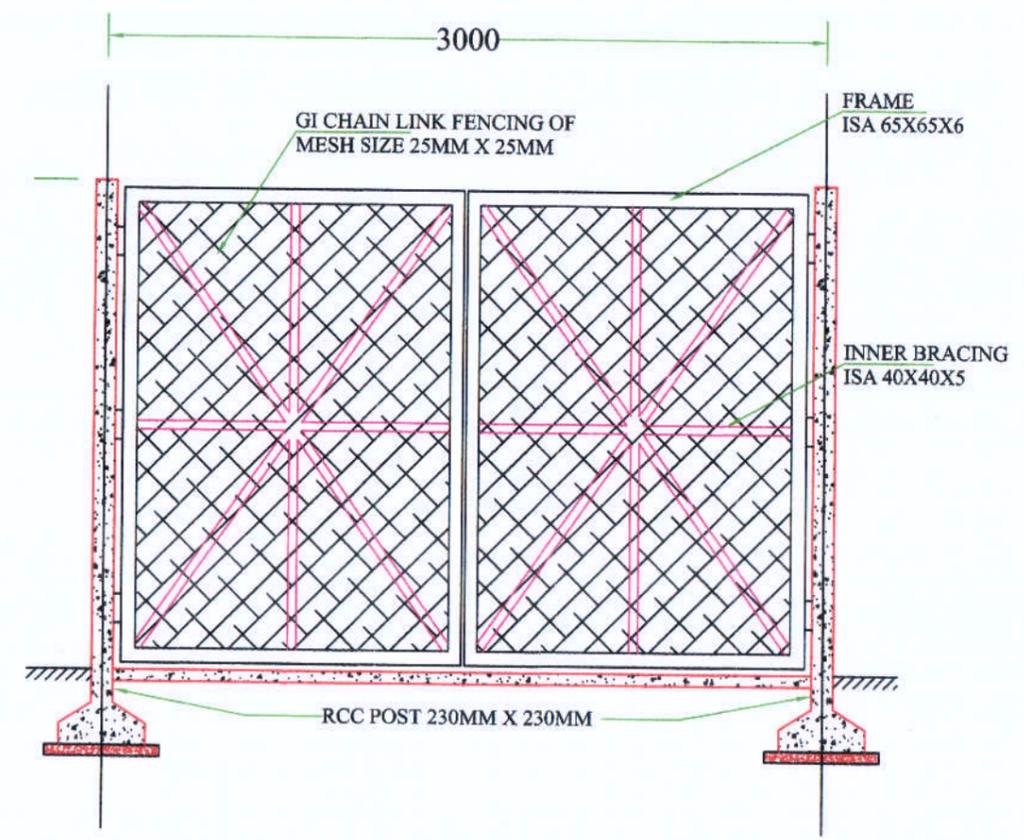


DETAILS OF MS GATE


Prepared by BASIC CONSULTANT (ENGINEERING CONSULTANT) <small>Corprt office Address</small> SURVEY, Ajarita PATH, HOUSE NO-27, GUWAHATI, KAMRUP (M), ASSAM, PIN-781028. email:-basicoconsultantghy@gmail.com <small>Regd. Office Address</small> N. HAIBARGAON, M.D.ROAD, NAGAON, ASSAM, PIN-782062 email:-basiconsultant199@gmail.com	DRAWING : DETAILS OF CHAIN LINK FENCE & DETAILS OF MS GATE	DRAWING No. : ASSAM/SWIFT/GR-07/SD/04(D)	NOT TO SCALE	ARIAS Society GOVERNMENT OF ASSAM Assam Rural Infrastructure Agricultural Service Society
	PROJECT TITLE: Sustainable Wetlands and Integrated Fisheries Transformation (SWIFT) Project	DRAWING CONTENTS: COMMUNITY HALL		

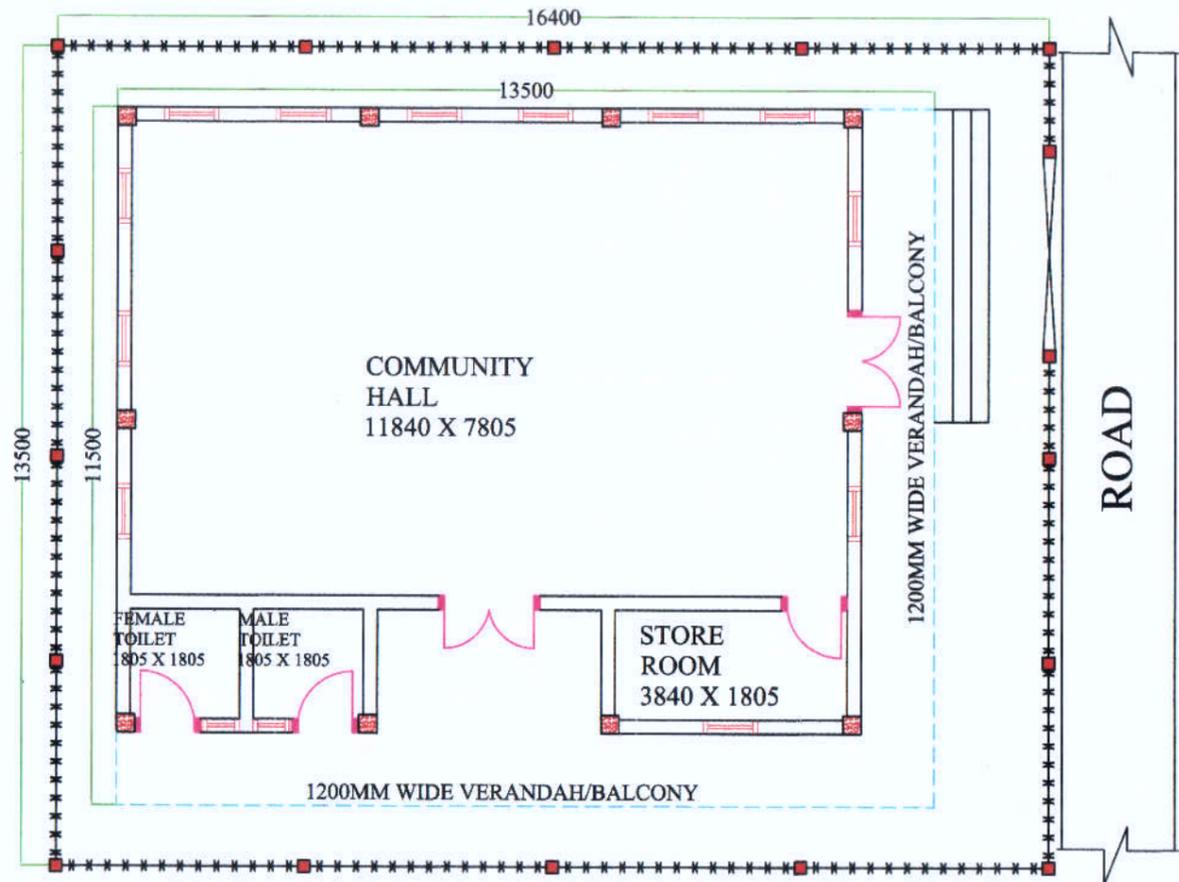


PLAN

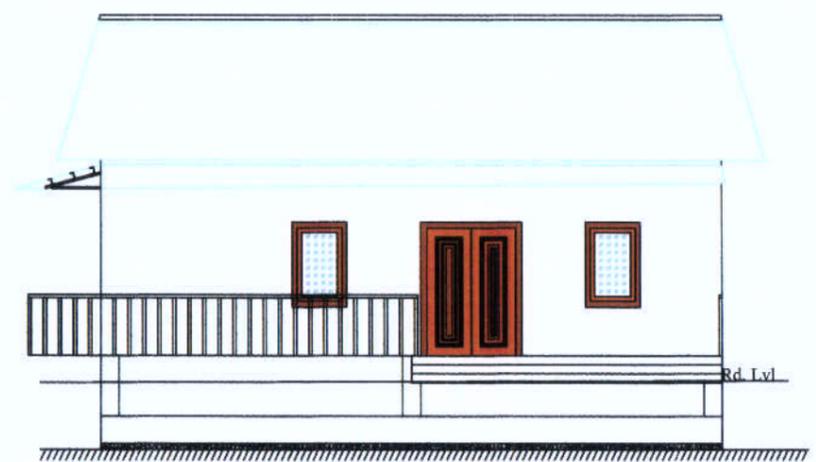

FRONT ELEVATION

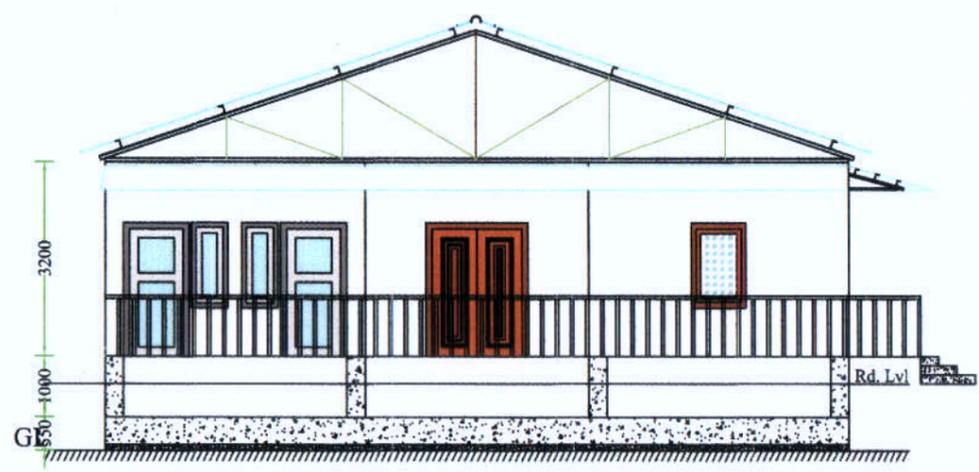


SIDE ELEVATION

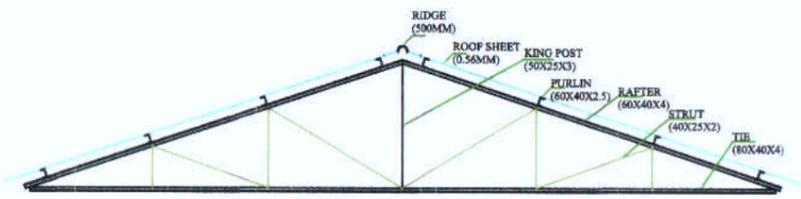

DETAILS OF ROOF TRUSS

DETAILS OF EXTENDED ROOF TRUSS

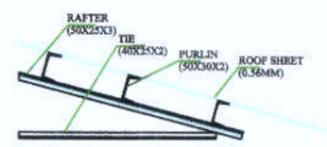

COMPONENT	QUANTITY	SIZE
MAIN DOOR	1 Nos.	1500mm x 2100mm
BACK DOOR	1 Nos.	1500mm x 2100mm
STORE ROOM DOOR	1 Nos.	900mm x 2100mm
TOILET DOOR	2 Nos.	900mm x 2100mm
MAIN WINDOW	12 Nos.	900mm x 1200mm
TOILET WINDOW	2 Nos.	600mm x 1200mm

Prepared by
BASIC CONSULTANT
 (ENGINEERING CONSULTANT)
 Corp't office Address
 SURVEY, Ajanta PATH, HOUSE NO-27, GUWAHATI,
 KAMRUP (M), ASSAM, PIN-781026.
 email:-basicconsultantgty@gmail.com
 Regd. Office Address
 N. HARBARGAON, H.D. ROAD,
 NAGAON, ASSAM, PIN-782002
 email:-basiconsultant19@gmail.com

DRAWING :
 PLAN & ELEVATION


PROJECT TITLE:
 Sustainable Wetlands and Integrated Fisheries Transformation (SWIFT) Project

DRAWING No. :
 ASSAM/SWIFT/GR-07/SD/04(A)


DRAWING CONTENTS: COMMUNITY HALL

NOT TO SCALE

ARIAS Society
GOVERNMENT OF ASSAM
Assam Rural Infrastructure
Agricultural Service Society

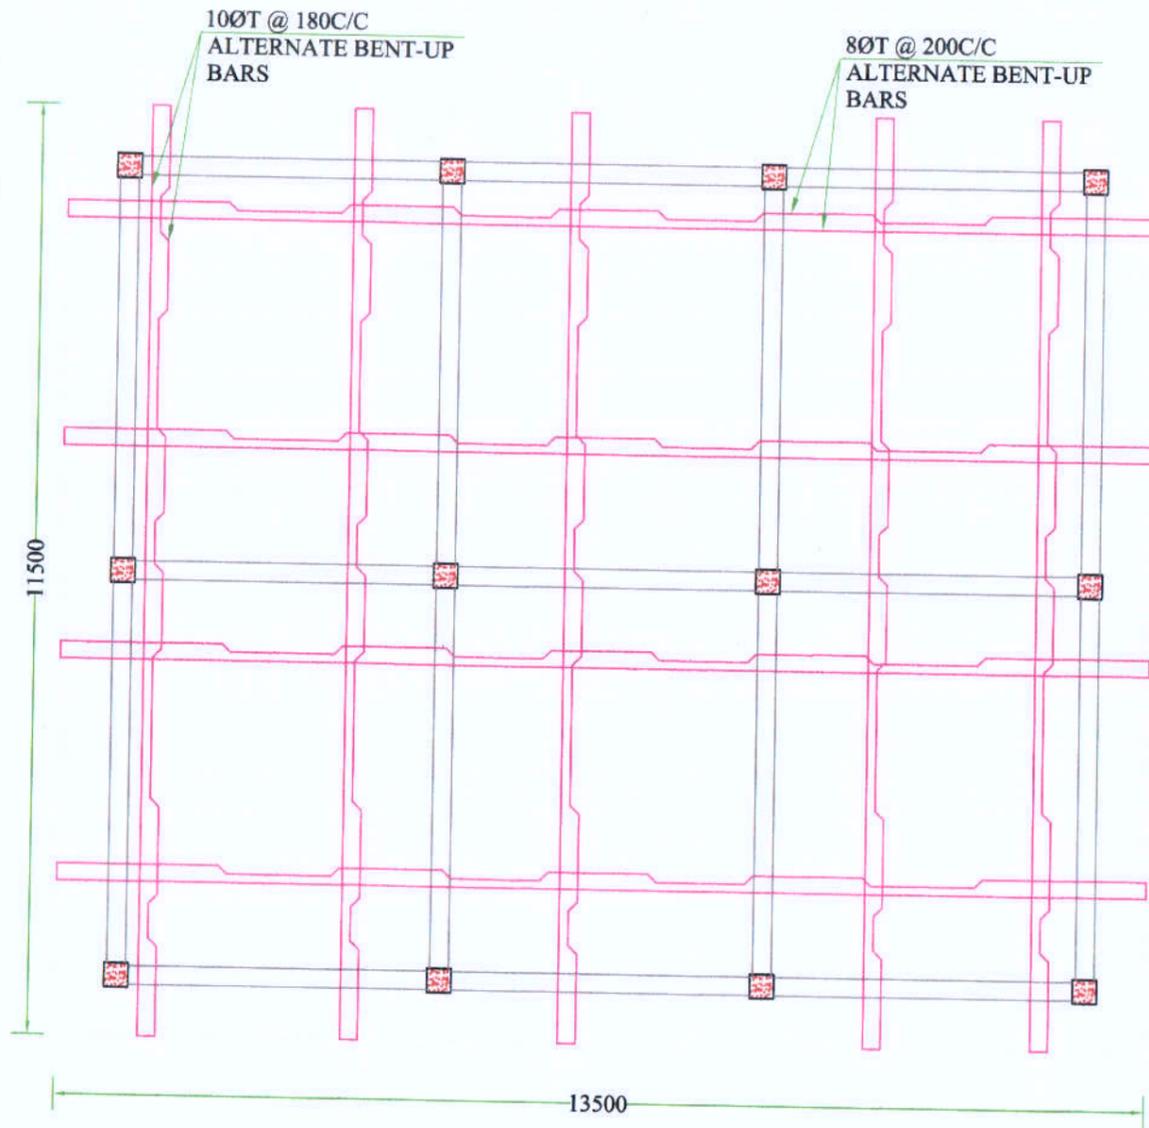

**DETAIL OF ROOF SLAB
(SLAB THICKNESS : 125mm)**

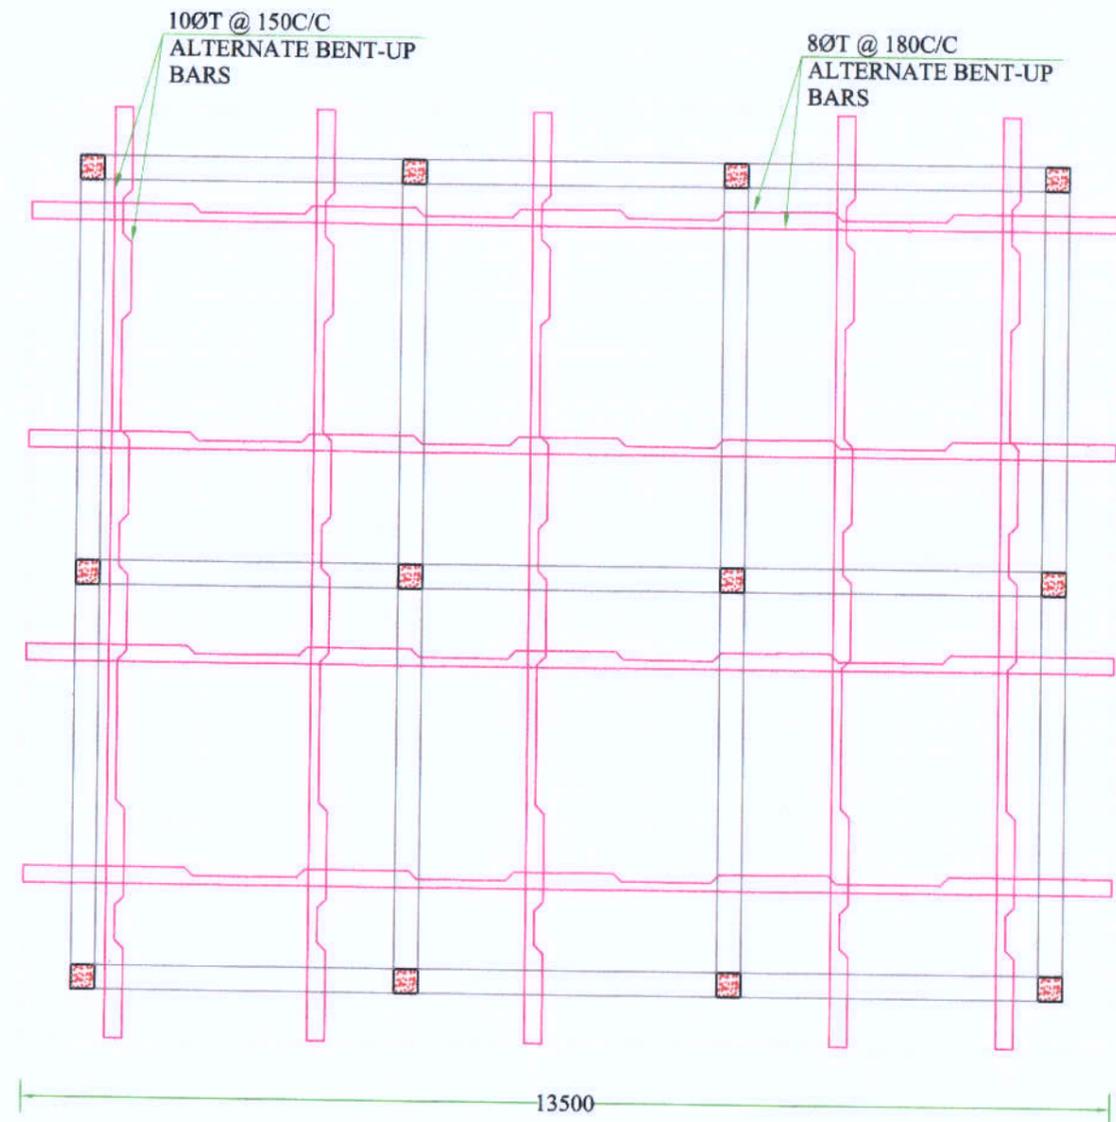

**DETAIL OF FLOOR SLAB
(SLAB THICKNESS : 150mm)**

Prepared by
BASIC CONSULTANT
 (ENGINEERING CONSULTANT)
 Corp't office Address
 SURVEY, Ajanta PATH, HOUSE NO-27, GUWAHATI,
 KAMRUP (M), ASSAM, PIN-781028.
 email:-basicconsultantghy@gmail.com
 Regd. Office Address
 N. HARBARGAON, H.D. ROAD,
 NAGAON, ASSAM, PIN-782092
 email:-basicconsultant9@gmail.com

DRAWING :
DETAIL OF ROOF SLAB & DETAIL OF FLOOR SLAB

PROJECT TITLE:
 Sustainable Wetlands and Integrated Fisheries Transformation (SWIFT) Project


DRAWING No. :

ASSAM/SWIFT/GR-07/SD/04(C)

DRAWING CONTENTS: COMMUNITY HALL

NOT TO SCALE

ARIAS Society
GOVERNMENT OF ASSAM
Assam Rural Infrastructure
Agricultural Service Society

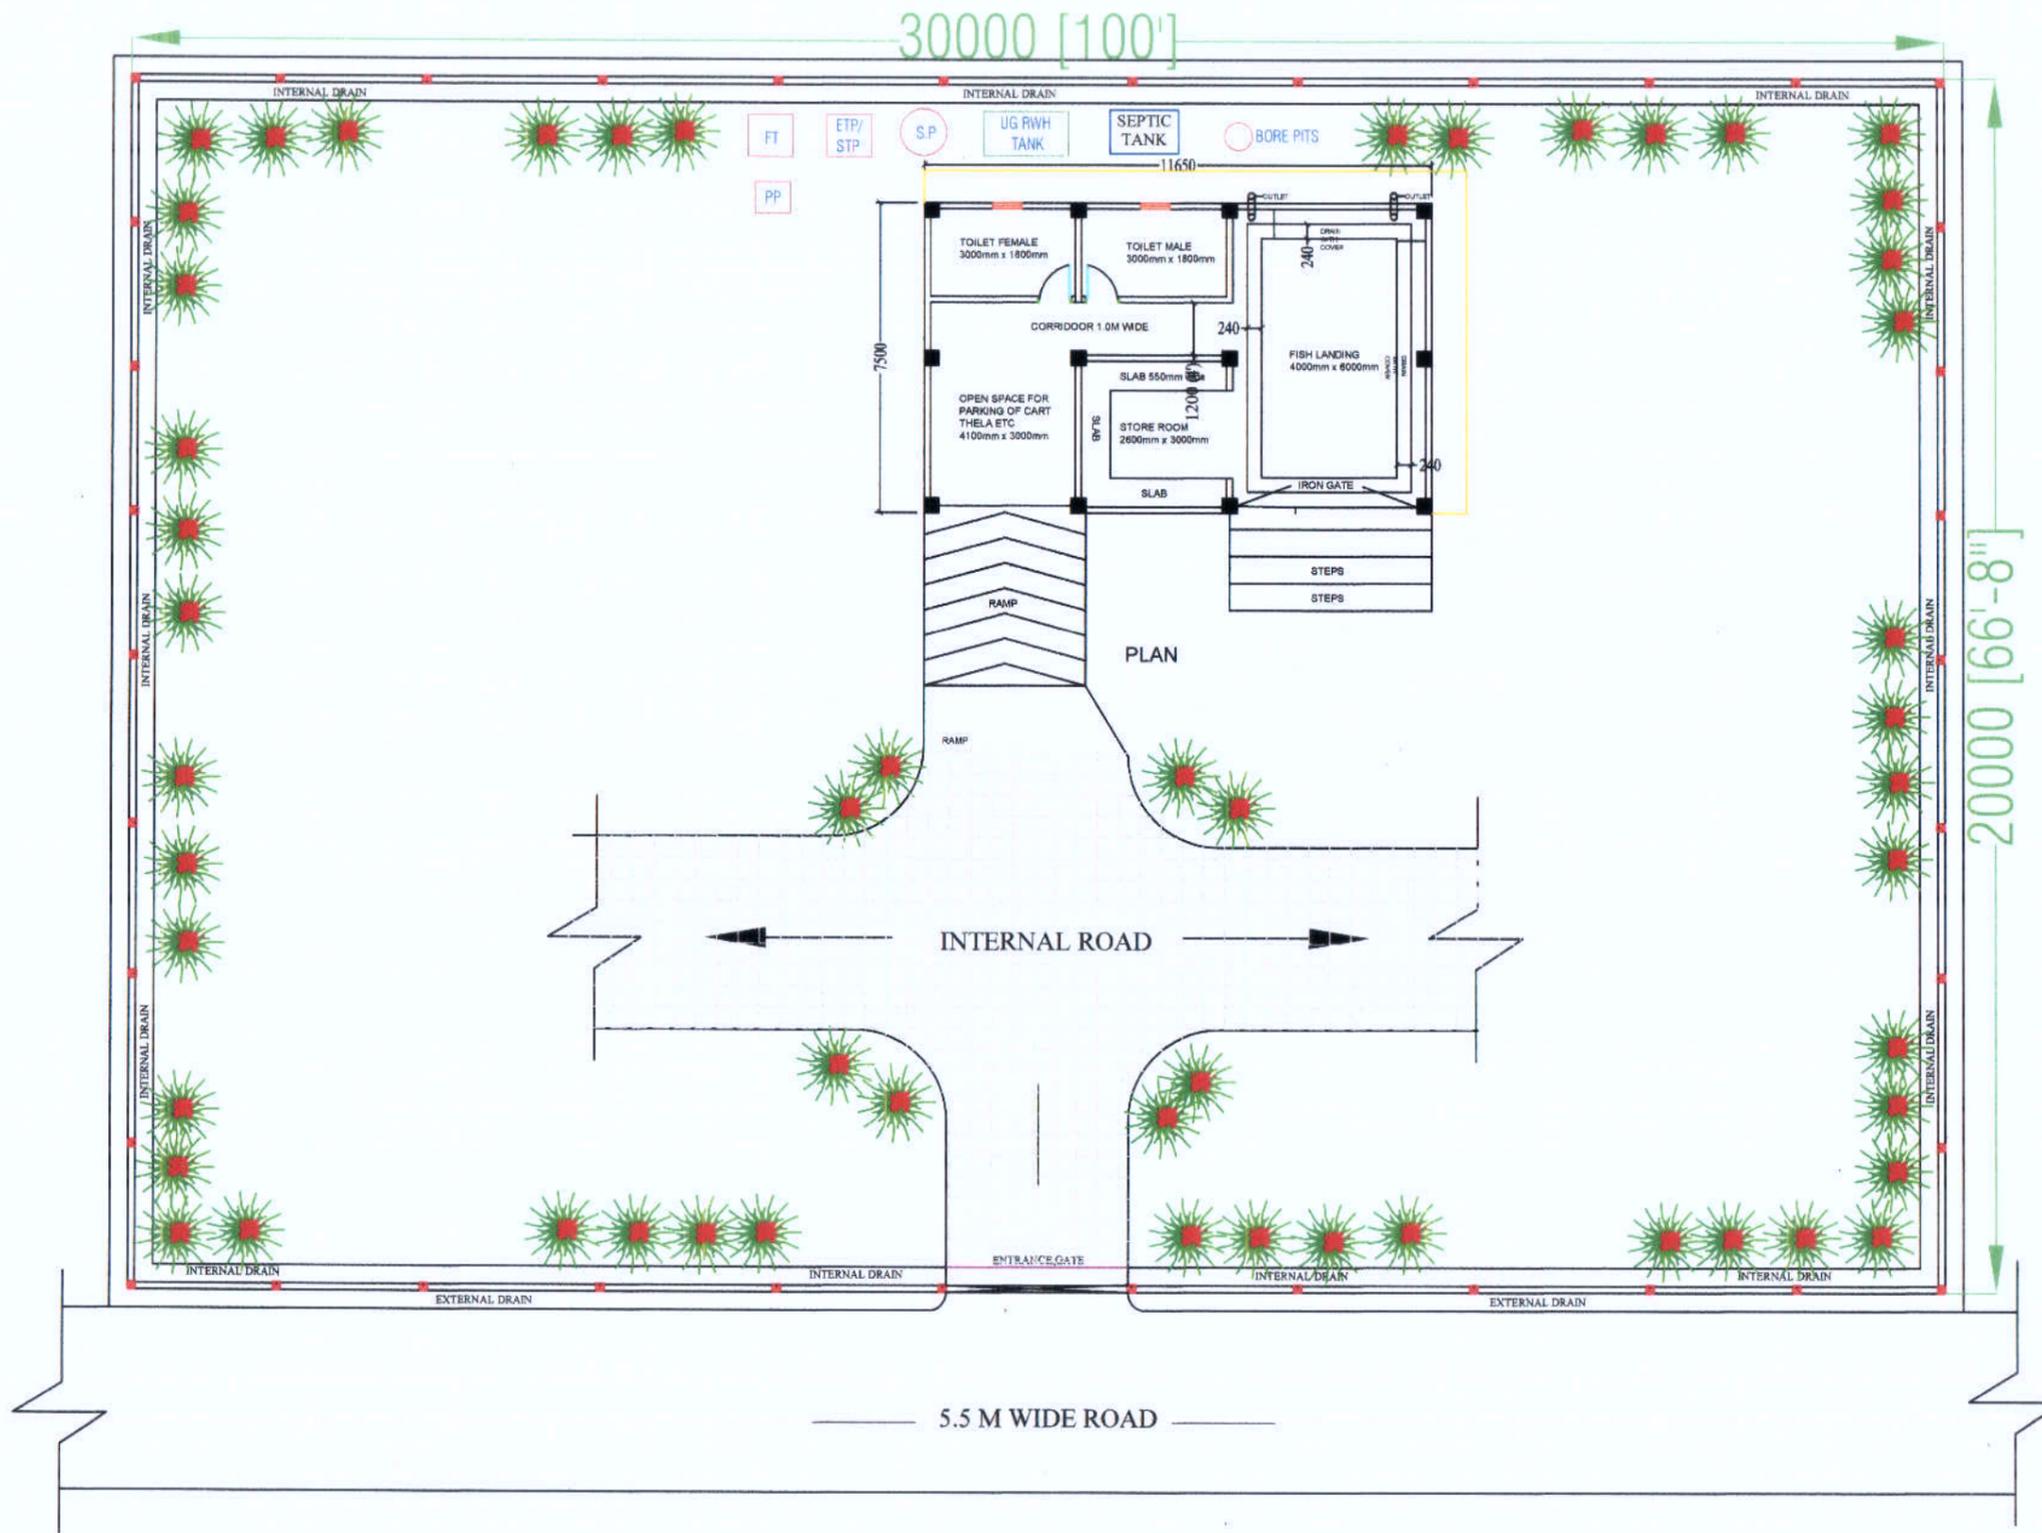

SITE PLAN

Prepared by
BASIC CONSULTANT
 (ENGINEERING CONSULTANT)

Corprt office Address
 SURVEY, Ajanta PATH, HOUSE NO-27, GUWAHATI,
 KAMRUP (M), ASSAM, PIN-781029.
 email:-basicconsultantghy@gmail.com

Regd. Office Address
 N. HABARGAON, H.D. ROAD,
 NAGACH, ASSAM, PIN-782002
 email:-basicconsultant99@gmail.com

DRAWING :
 SITE PLAN

PROJECT TITLE:
 Sustainable Wetlands and Integrated Fisheries Transformation (SWIFT) Project






DRAWING No. :

ASSAM/SWIFT/GR-07/SD/05(A)

DRAWING CONTENTS: FISH LANDING CENTRE

NOT TO SCALE

ARIAS Society
GOVERNMENT OF ASSAM
Assam Rural Infrastructure
Agricultural Service Society

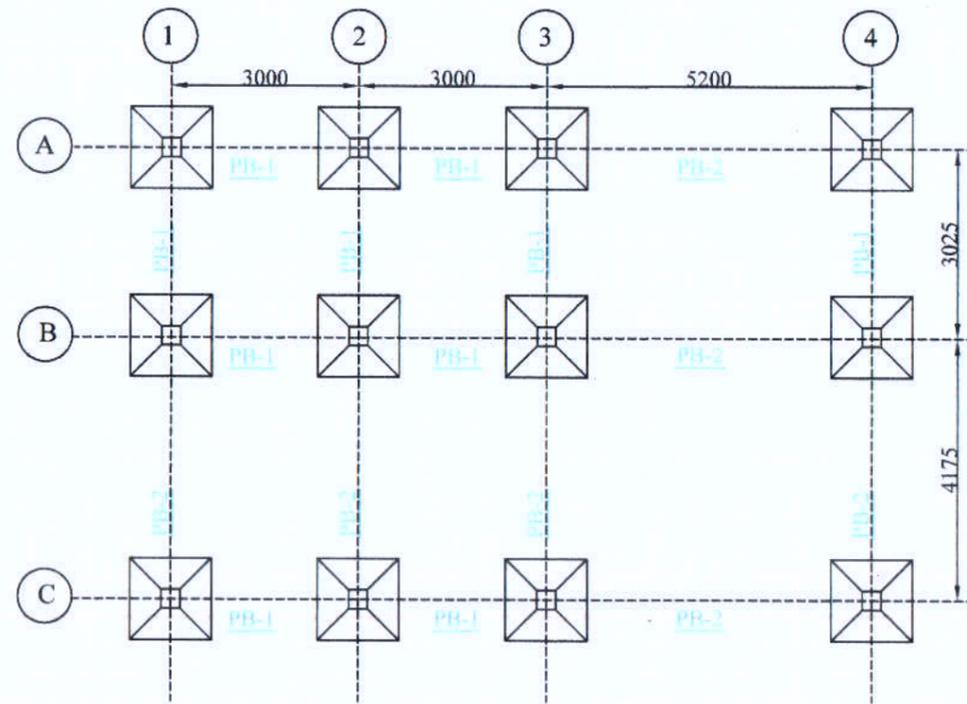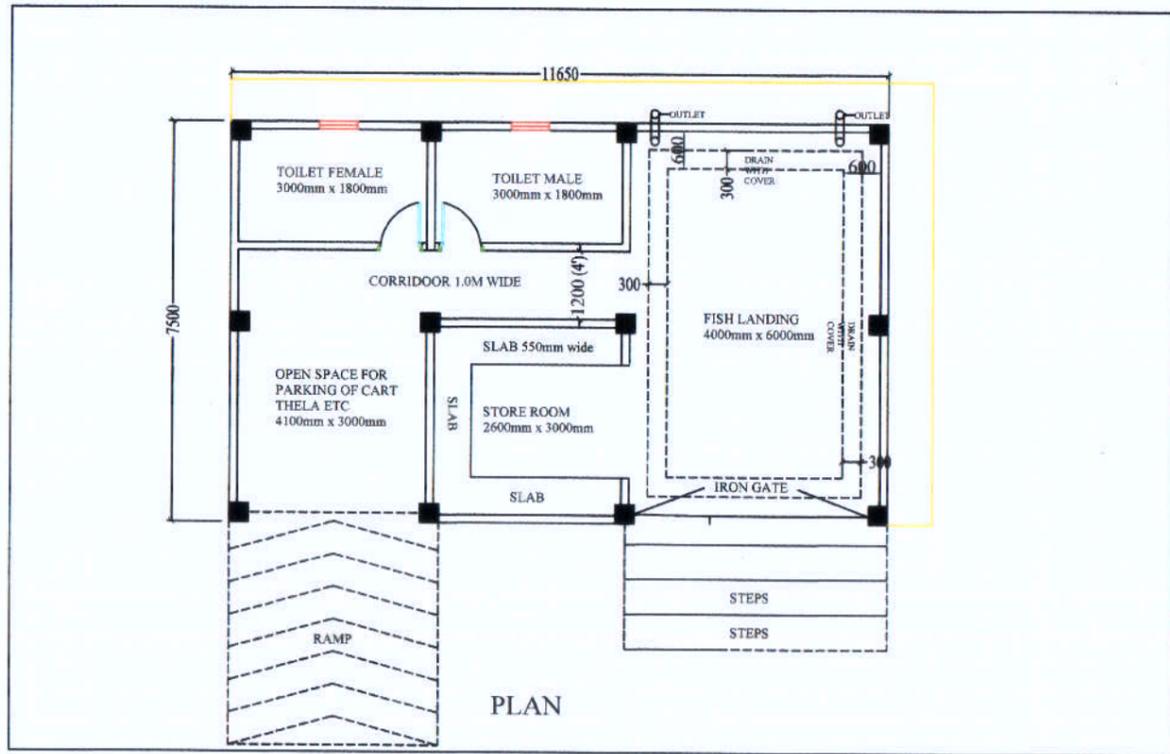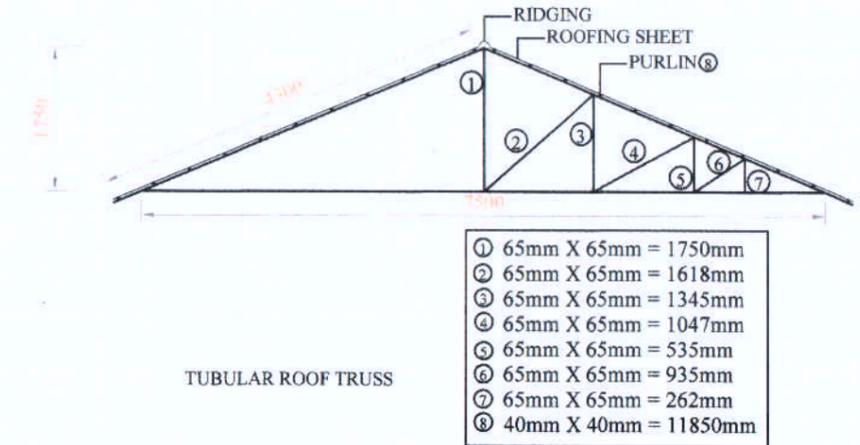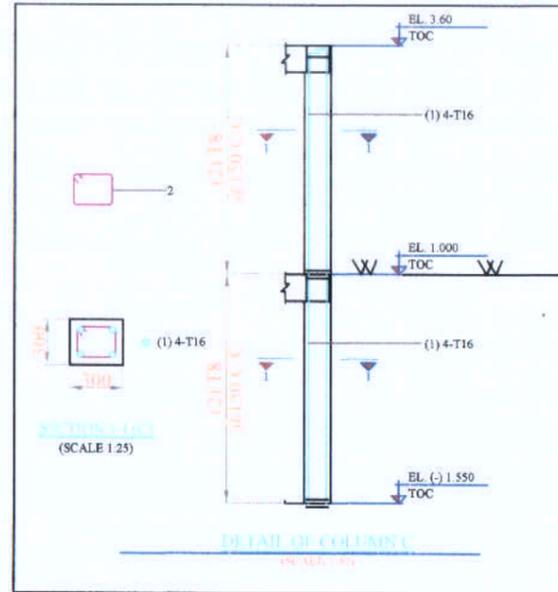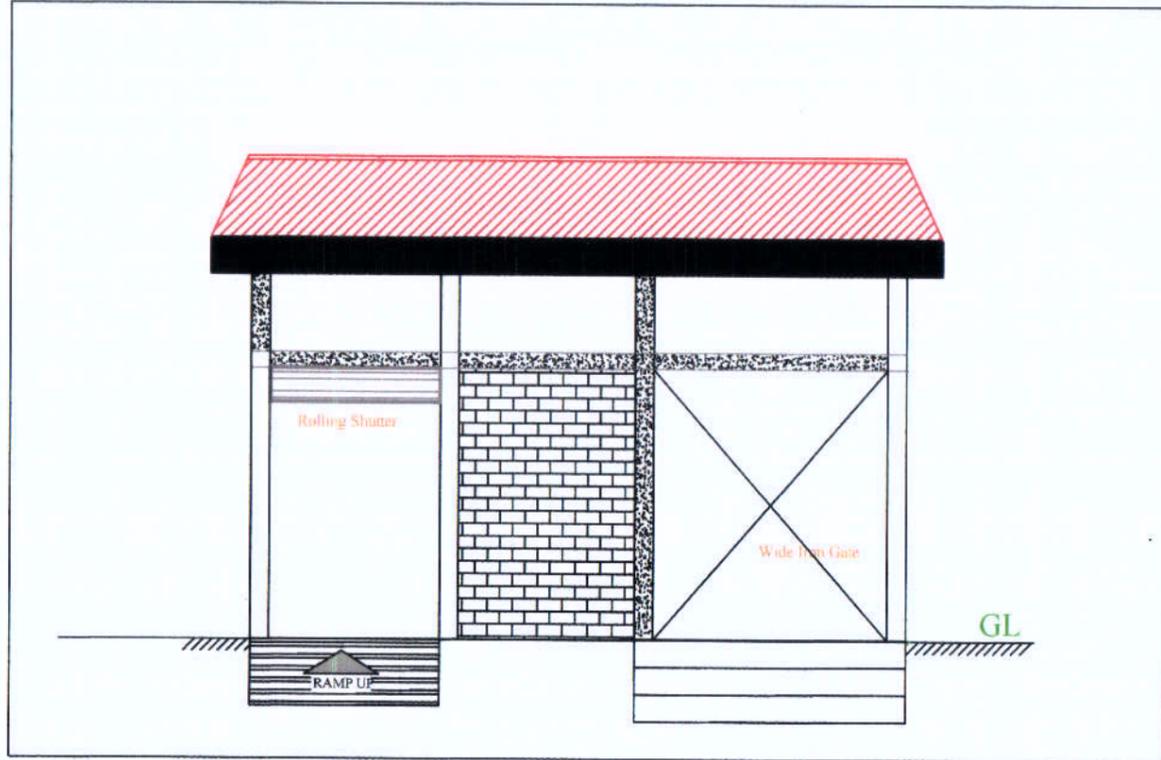

NOTE:

1. COLUMN SIZE = 300MM X 300MM
2. PLINTH BEAM SIZE = 300MM X 350MM
3. BEAM SIZE ABOVE GL = 200MM X 250MM
4. SIZE OF LINTEL = 150MM X 150MM
5. SIZE OF WINDOW = 1.50M X 1.20M
6. SIZE OF DOOR = 0.75M X 1.80M


Prepared by
BASIC CONSULTANT
 (ENGINEERING CONSULTANT)
 Corprt office Address
 SURVEY, Ajanta PATH, HOUSE NO-27, GUWAHATI,
 KAMRUP (M), ASSAM, PIN-781028.
 email:-basicconsultant99@gmail.com
 Regd. Office Address
 N. HAIBARGAON, M.D.ROAD,
 NAGAON, ASSAM, PIN-782002
 email:-basicconsultant99@gmail.com

DRAWING :
 PLAN, ELEVATION & CS OF FISH
 LANDING CENTRE


DRAWING No. :
 ASSAM/SWIFT/GR-07/SD/05(B)

NOT TO SCALE


ARIAS Society
GOVERNMENT OF ASSAM
Assam Rural Infrastructure
Agricultural Service Society

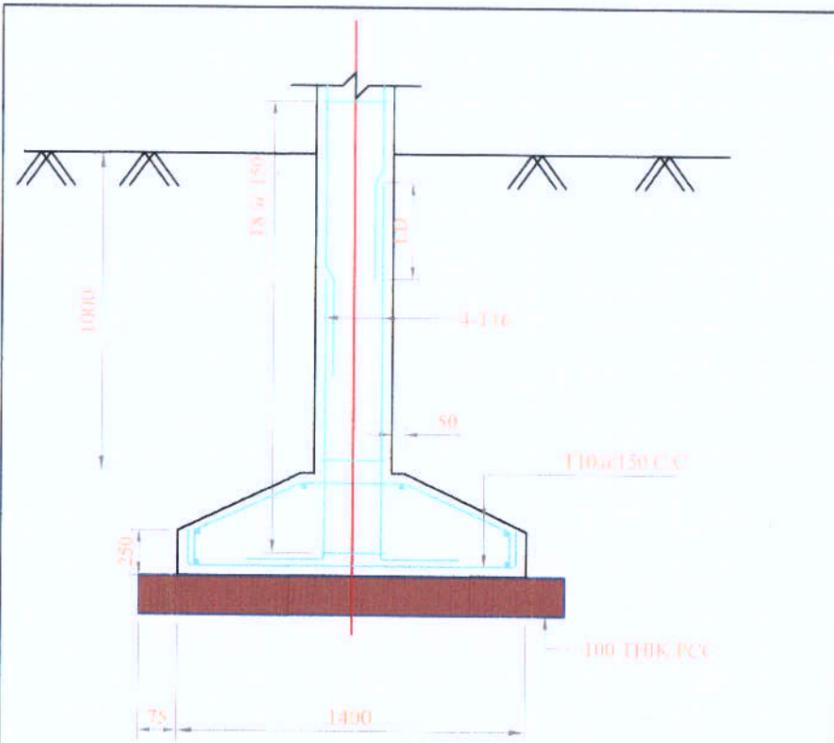


SECTION 1-1
DETAIL OF FOOTING

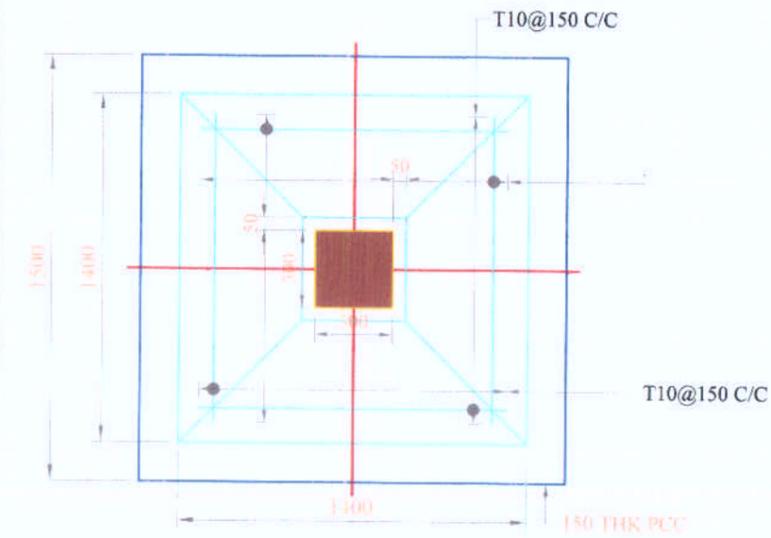


FOOTING - PLAN

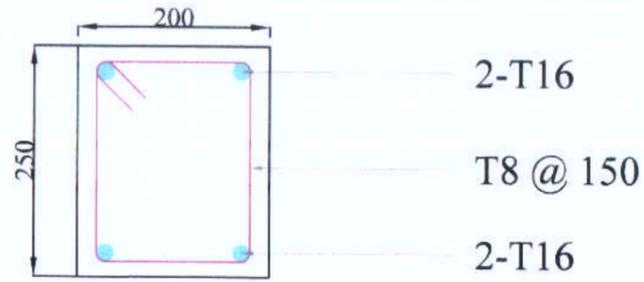


Beam above GL FB-1

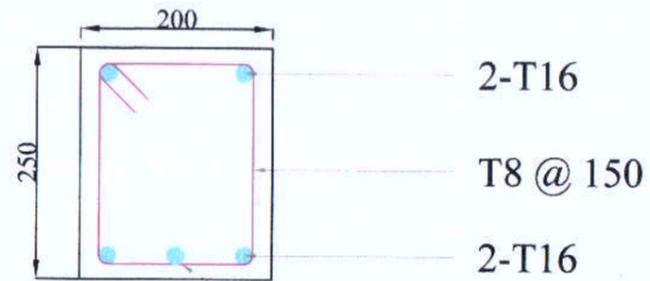


Beam above GL FB-2

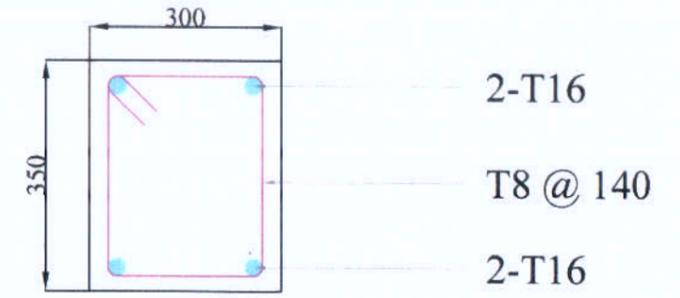

Plinth Beam Section PB-1

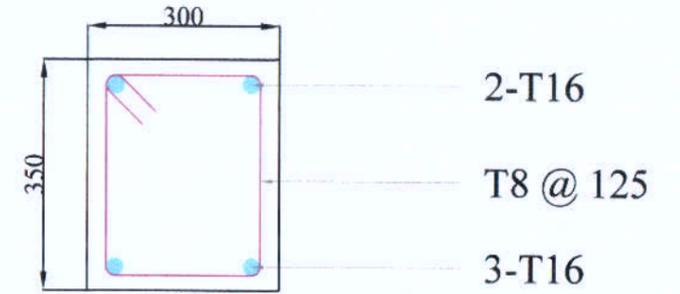

Plinth Beam Section PB-2

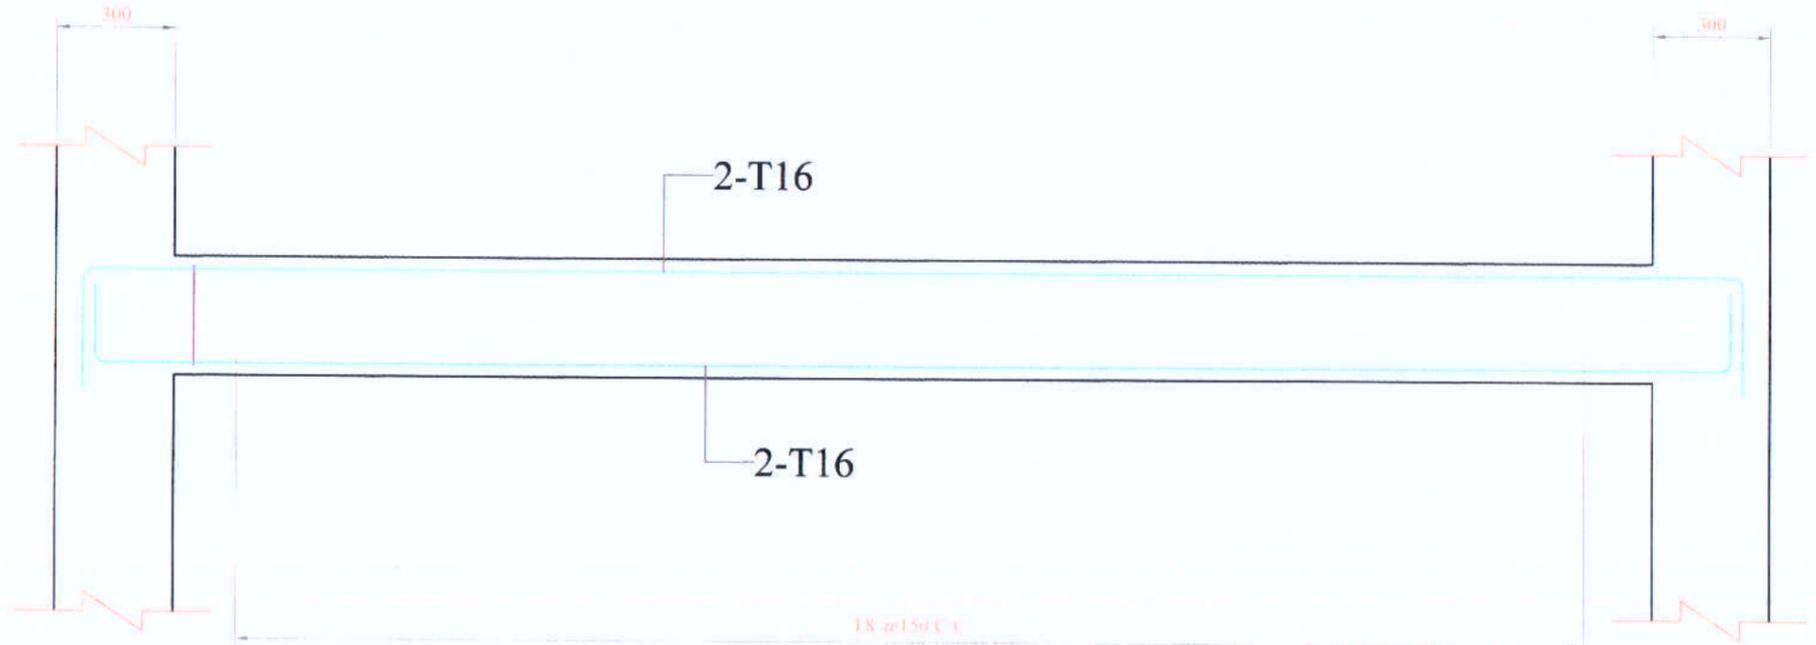

BEAM: 300x350

(SCALE: H = 1:50 / V = 1:50)


Prepared by
BASIC CONSULTANT
(ENGINEERING CONSULTANT)
Corpt office Address
SURVEY, Ajanta PATH, HOUSE NO-27, GUWAHATI,
KAMRUP (M), ASSAM, PIN-781028.
email:-basicconsultantgh@gmail.com
Regd. Office Address
N. HAIBARGAON, M.D.ROAD,
NAGAON, ASSAM, PIN-782002
email:-basicconsultant99@gmail.com

DRAWING :
STRUCTURAL DETAILS OF
FISH LANDING UNIT


DRAWING No. :
ASSAM/SWIFT/GR-07/SD/05(C)

NOT TO SCALE


ARIAS Society
GOVERNMENT OF ASSAM
Assam Rural Infrastructure
Agricultural Service Society

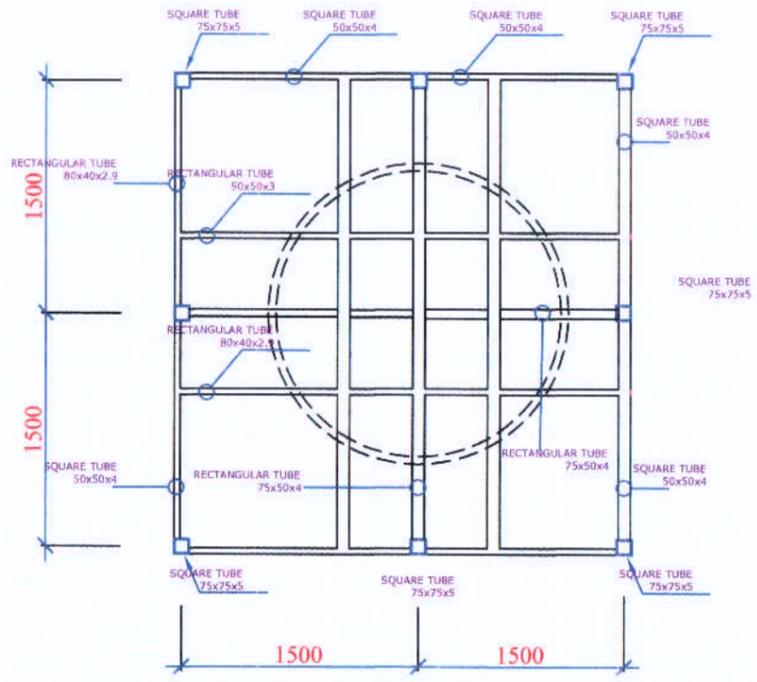

ARRANGEMENT OF TOP PLATFORM

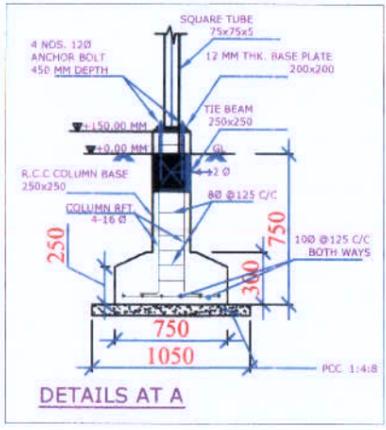

DETAILS AT A

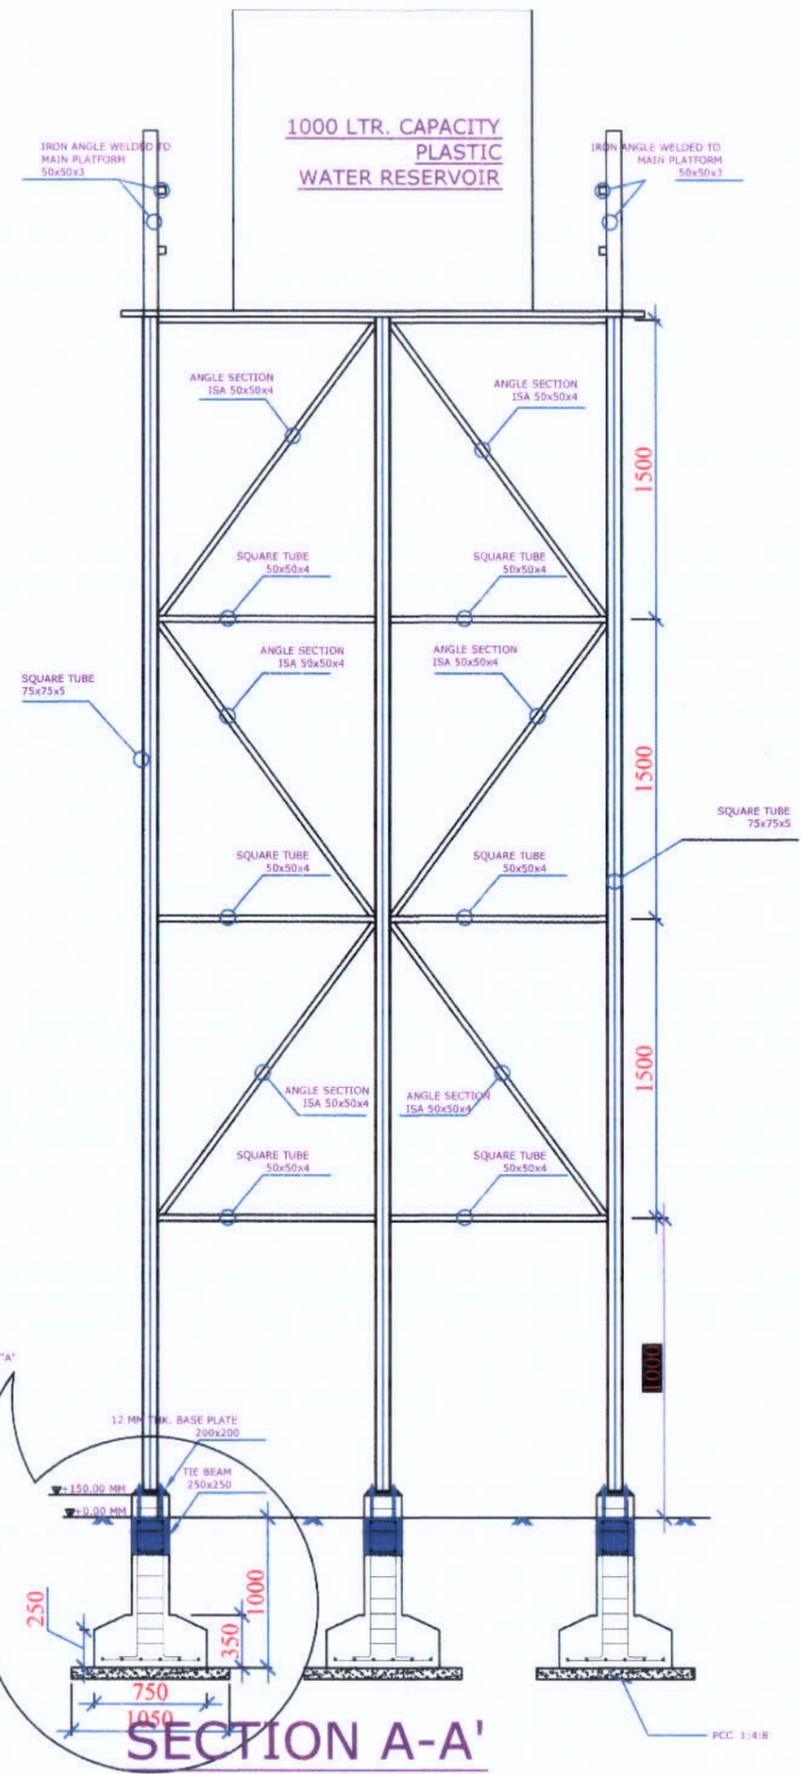

SECTION A-A'

NOTES :-

1. ALL DIMENSIONS ARE IN mm, UNLESS OTHERWISE MENTIONED.
2. MINIMUM GRADE OF CONCRETE TO BE USED M20
3. MINIMUM GRADE OF REINFORCEMENT TO BE USED Fe 500
4. CLEAR COVER TO OUTER MOST REINFORCEMENT SHALL BE AS UNDER:-
FOR FOOTING : 50mm.
FOR TIE BEAM : 40mm

Prepared by
BASIC CONSULTANT
 (ENGINEERING CONSULTANT)
 Corp't Office Address
 SURVEY, Ajarla PATH, HOUSE NO-27, GUWAHATI,
 KAMRUP (M), ASSAM, PIN-781028.
 email:- basicconsultant@yahoo.com
 Regd. Office Address
 N. HABARGACH, MID. ROAD,
 NAGAOIN, ASSAM, PIN-782002
 email:- basicconsultant99@gmail.com


DRAWING :
OVER HEAD TANK

DRAWING NO. :
 ASSAM/SWIFT/GR-07/SD/06

NOT TO SCALE

ARIAS Society
 GOVERNMENT OF ASSAM
 Assam Rural Infrastructure
 Agricultural Service Society

TYPICAL PLAN & SECTION OF REARING TANK

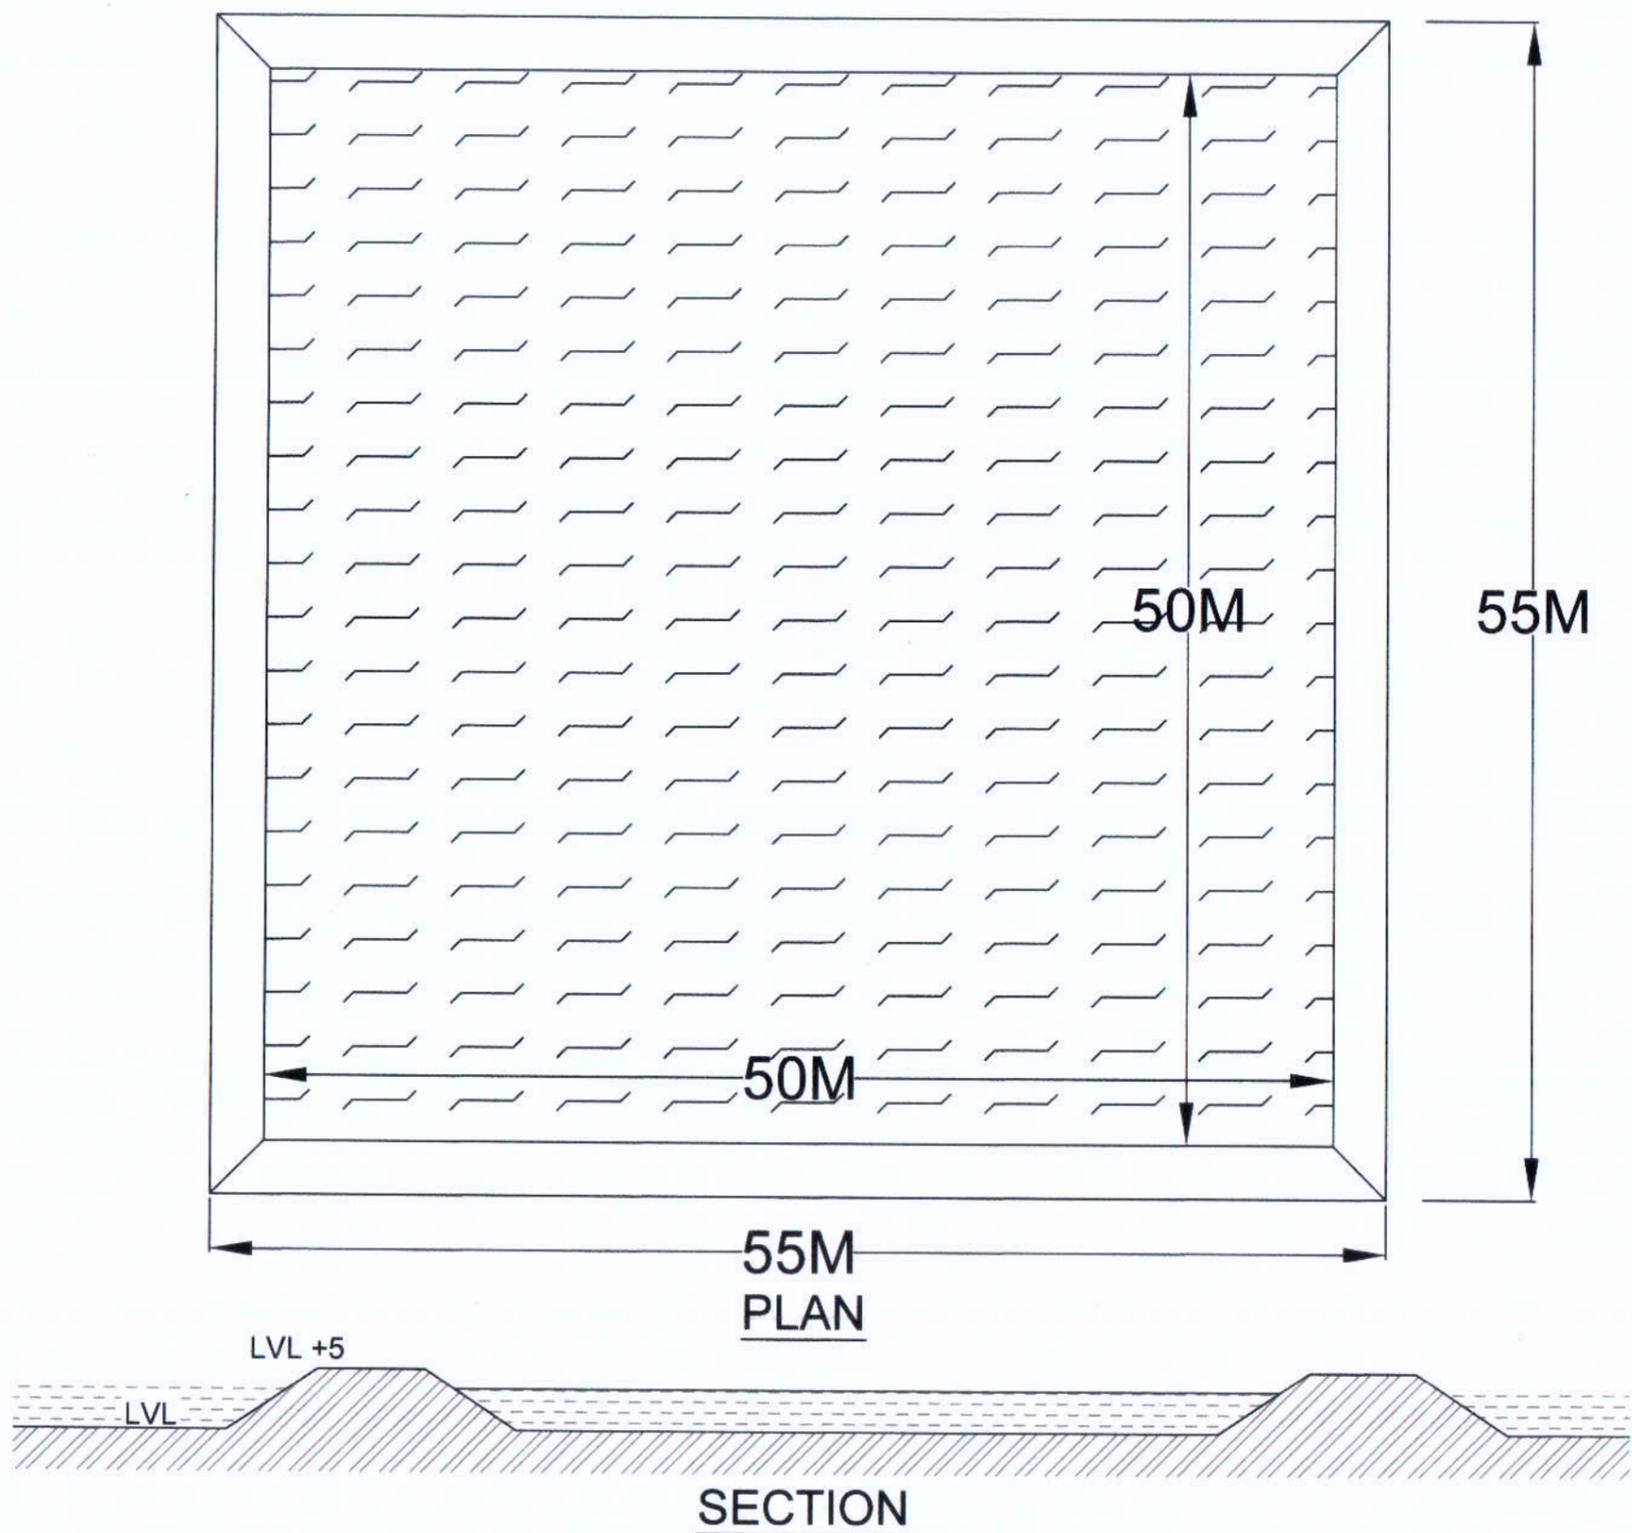

BASIC CONSULTANT
(ENGINEERING CONSULTANT)

Corprt office Address
SURVEY, Ajanta PATH, HOUSE NO-27, GUWAHATI,
KAMRUP (M), ASSAM, PIN-781025.
email:-basicconsultantghy@gmail.com

Regd. Office Address
N. HAIBARGAON, M.D.ROAD,
NAGAON, ASSAM, PIN-782062
email:-basicconsultant99@gmail.com

DRAWING :


PLAN & TYP. CS OF REARING TANK

DRAWING No. :


ASSAM/SWIFT/GR-07/SD/07

NOT TO SCALE

ARIAS Society
GOVERNMENT OF ASSAM
Assam Rural Infrastructure
Agricultural Service Society

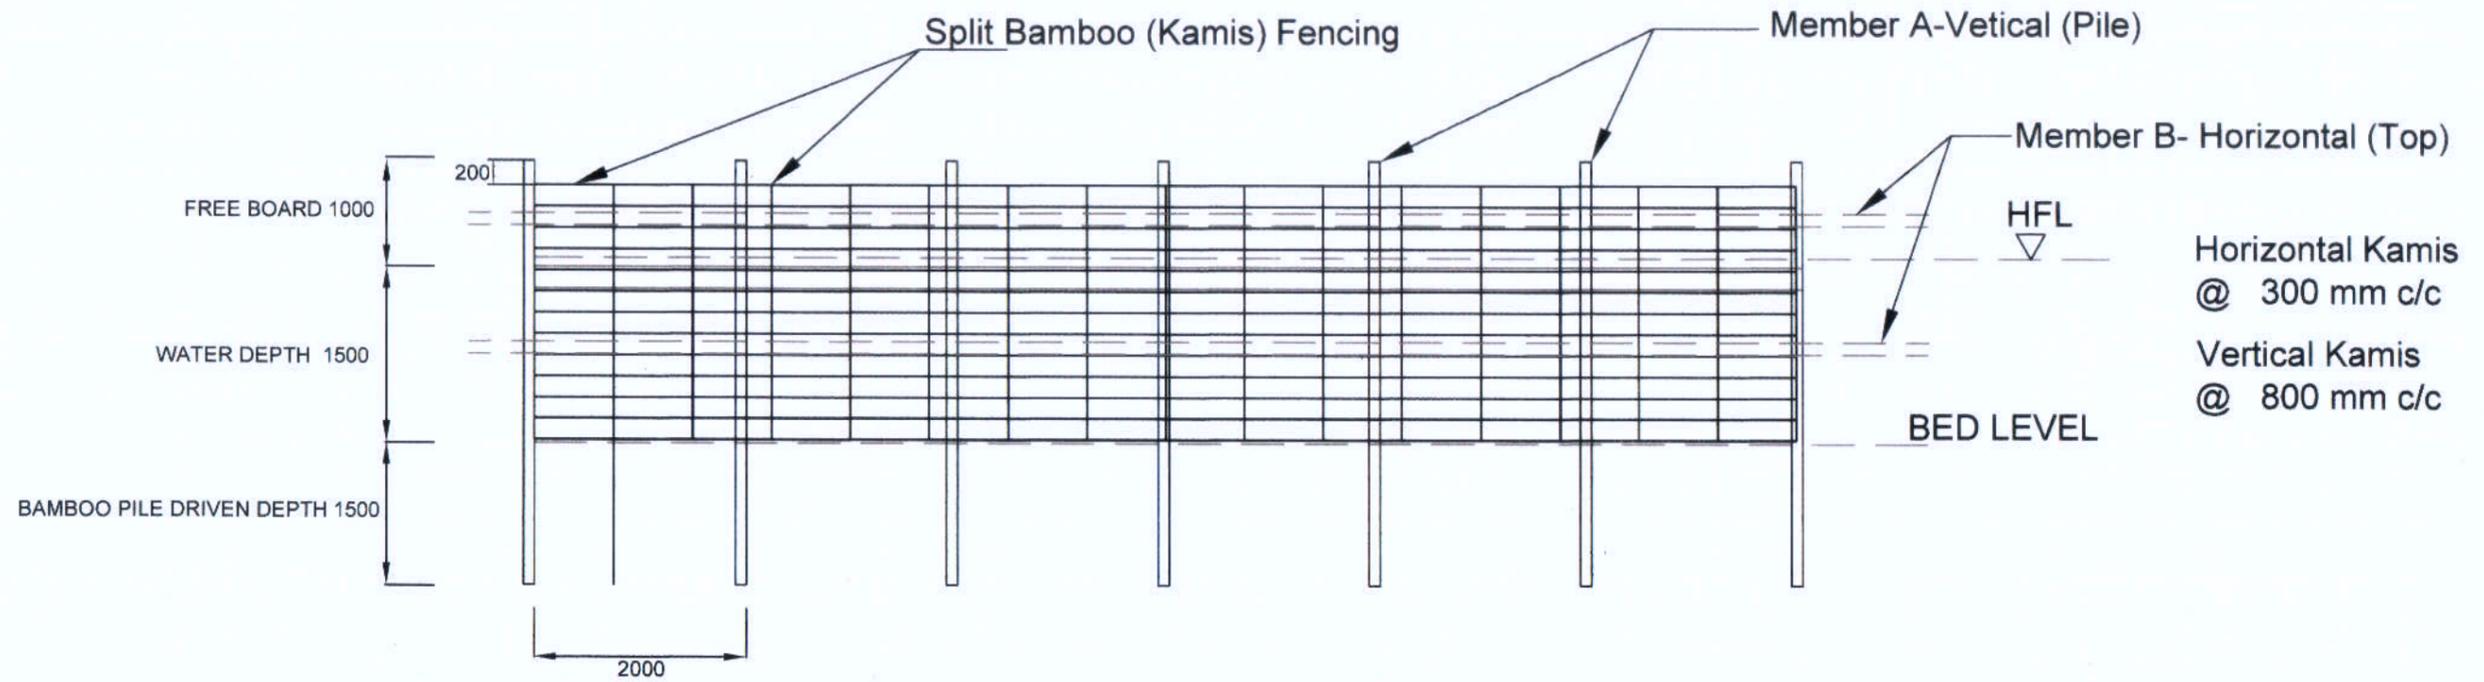

PEN CULTURE STRUCTURE AT BEEL / WETLAND FISHERIES. (FRONT - ELEVATION)

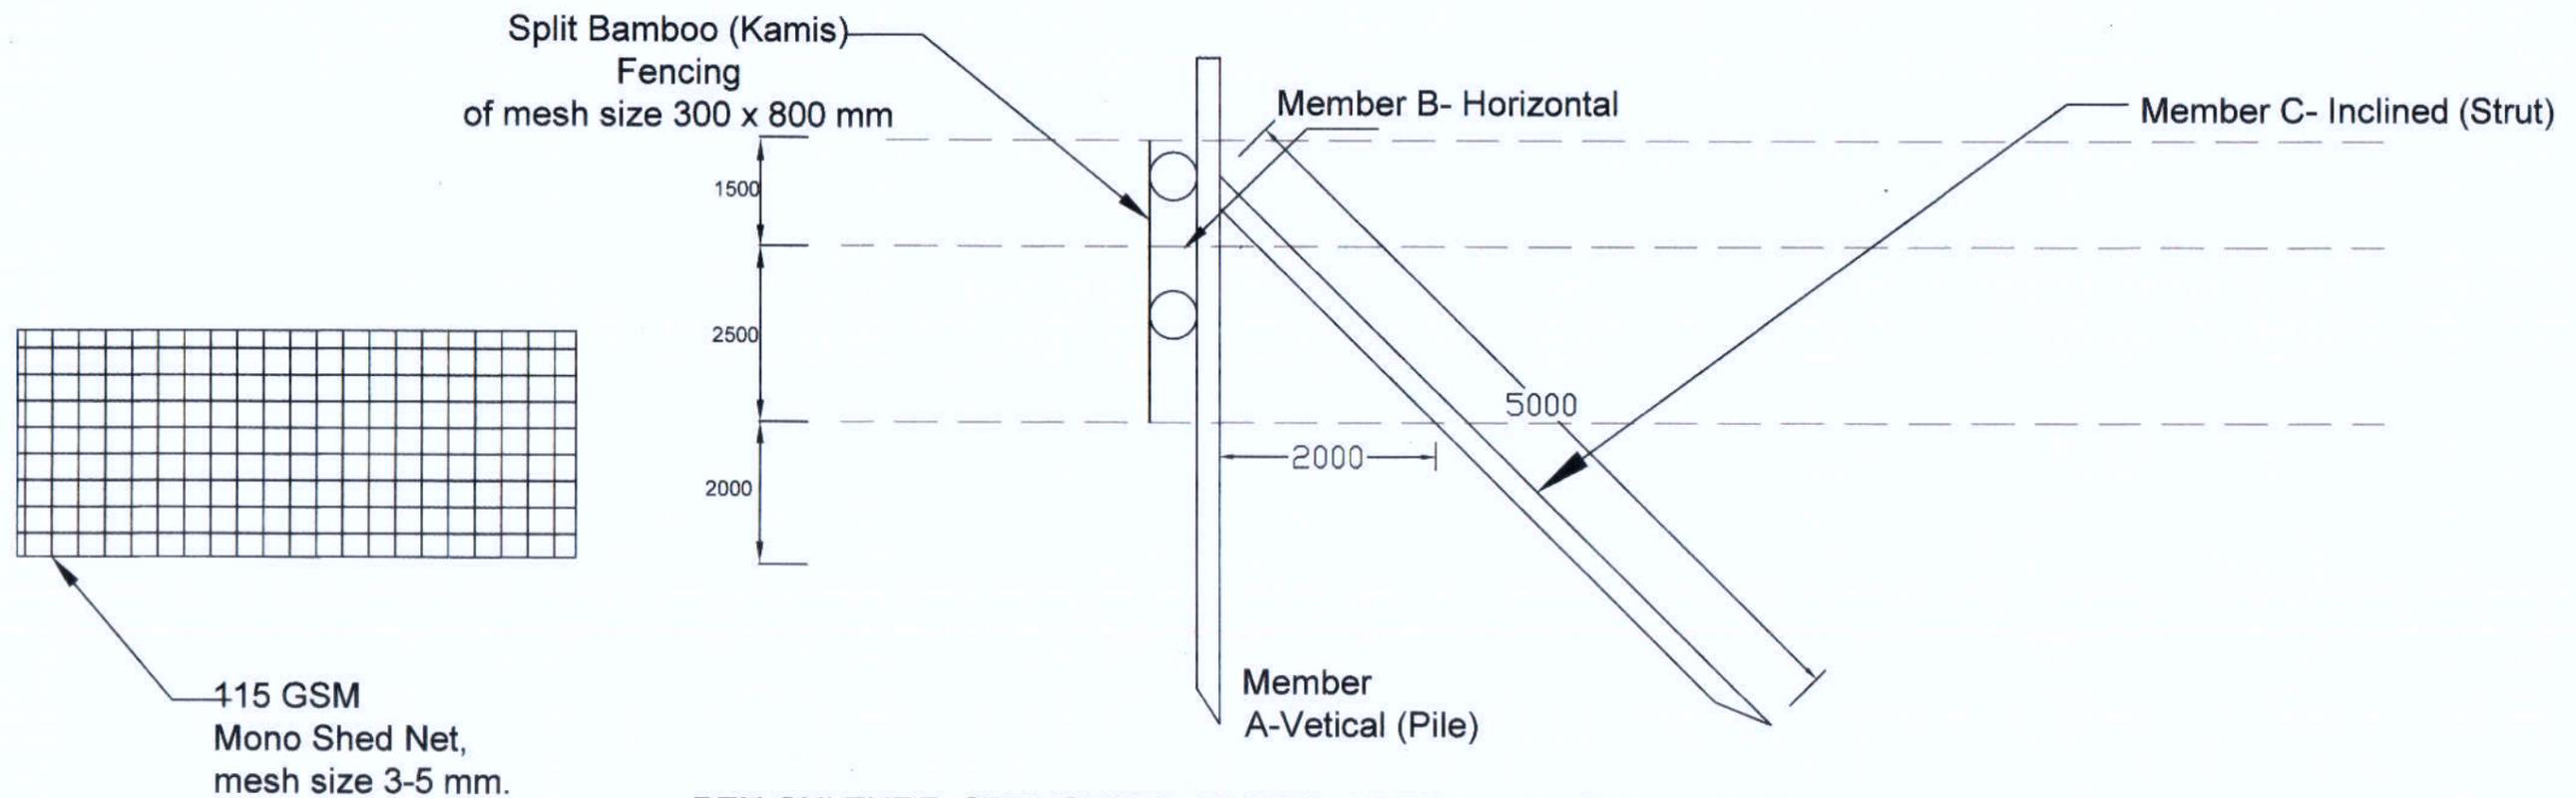

PEN CULTURE STRUCTURE AT BEEL / WETLAND FISHERIES. (SIDE - ELEVATION)

BASIC CONSULTANT
(ENGINEERING CONSULTANT)

Corprt office Address
SURVEY, Agents PATH, HOUSE NO-27, GUWAHATI,
KAMRUP (M), ASSAM, PIN-781028.
email:-basicconsultantghy@gmail.com

Regd. Office Address
N. HARBARGAON, M.D.ROAD,
NAGAON, ASSAM, PIN-782902
email:-basicconsultant99@gmail.com

DRAWING :


GENERAL ARRANGEMNT OF PEN CULTURE

DRAWING No. :


ASSAM/SWIFT/GR-07/SD/08

NOT TO SCALE

ARIAS Society
GOVERNMENT OF ASSAM
Assam Rural Infrastructure
Agricultural Service Society

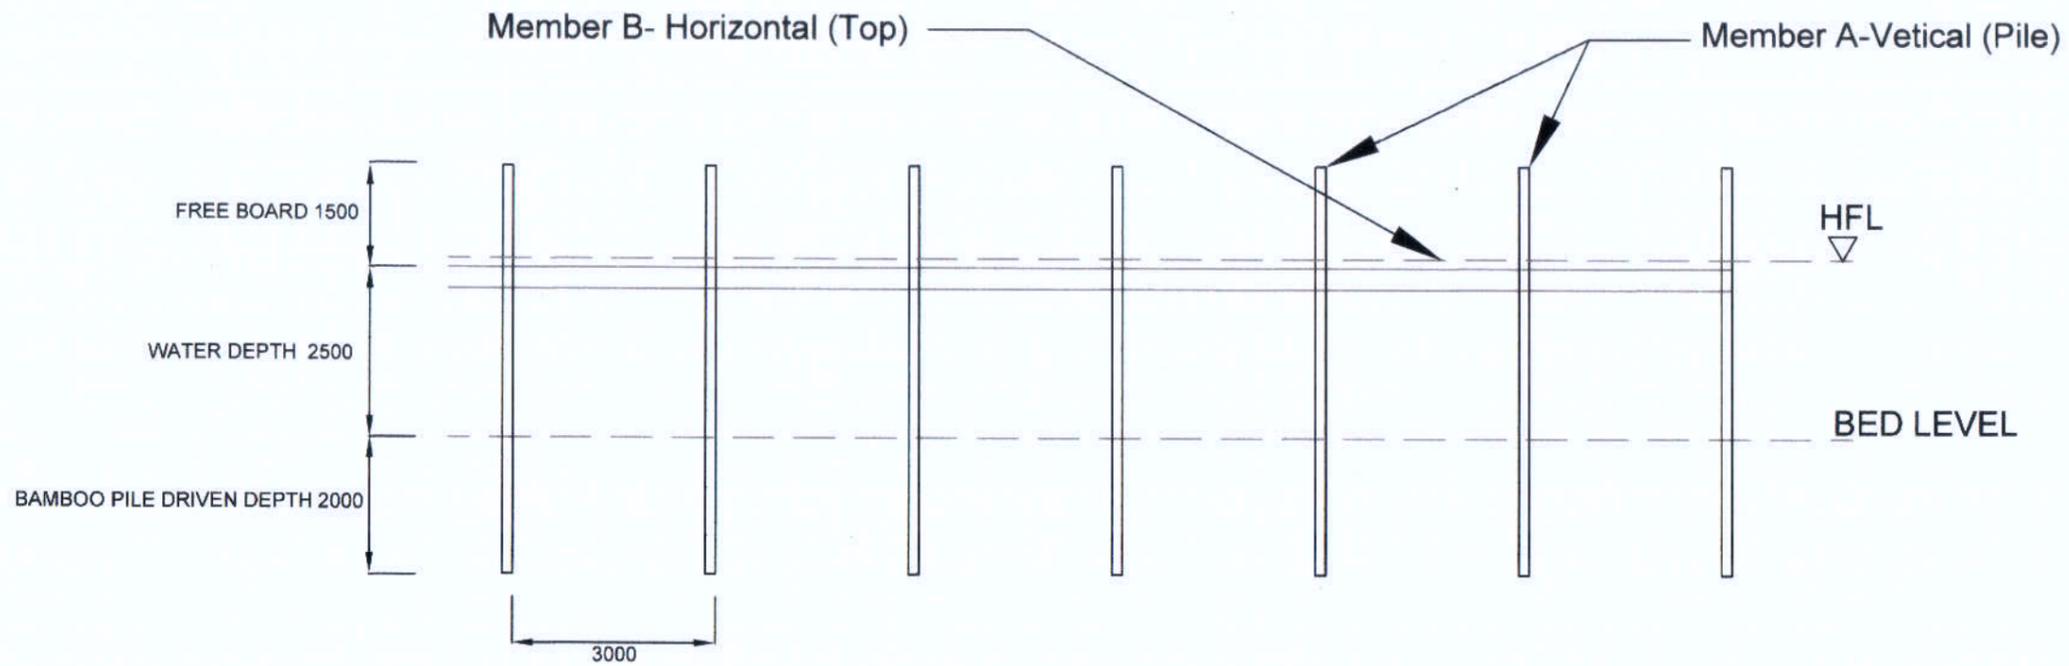

KATAL / CATTLE FISHING STRUCTURE AT BEEL / WETLAND FISHERIES. (FRONT - ELEVATION)

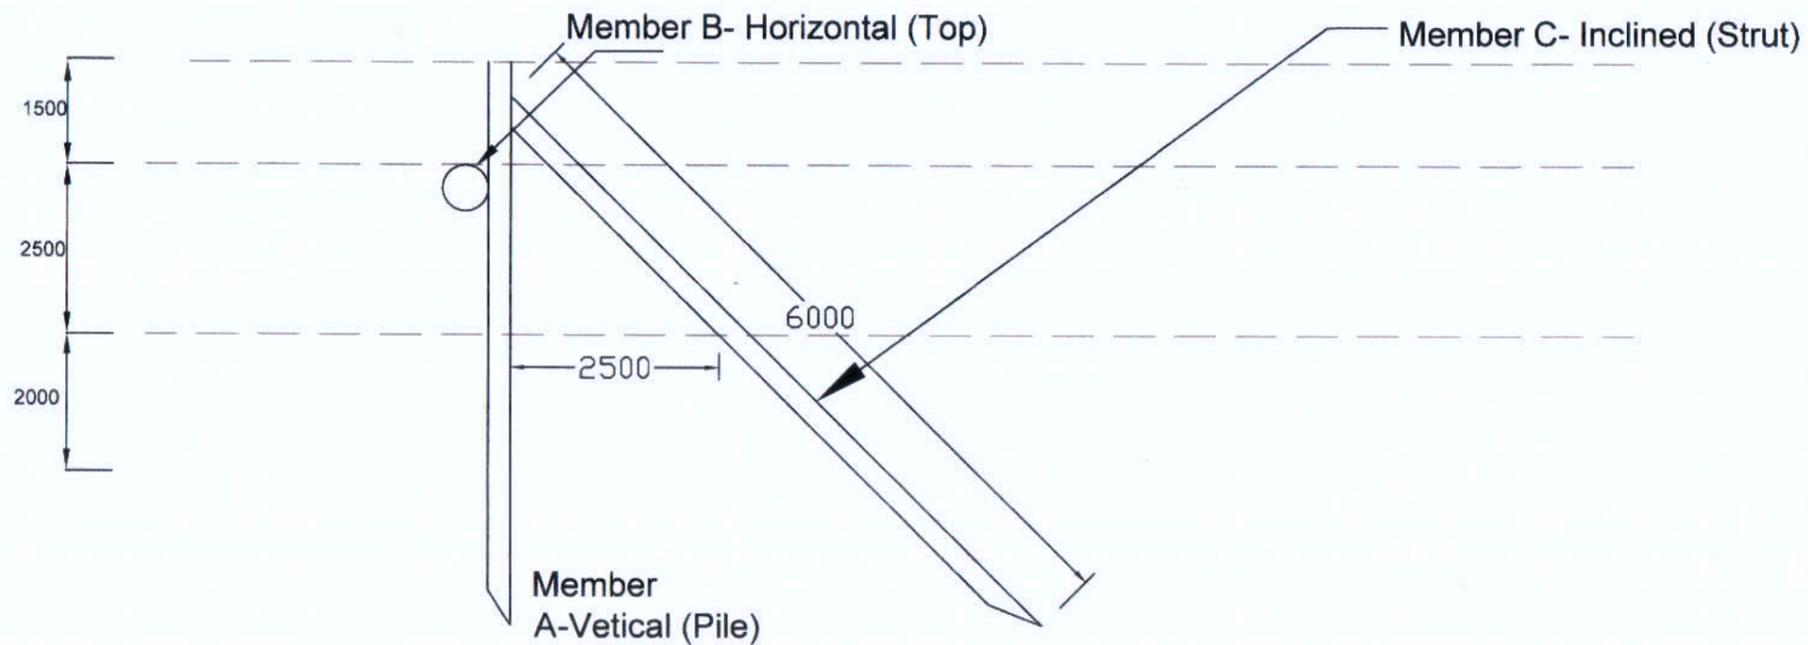

KATAL / JENG STRUCTURE AT BEEL / WETLAND FISHERIES. (SIDE - ELEVATION)

BASIC CONSULTANT
(ENGINEERING CONSULTANT)

Corprt office Address
SURVEY, Ajarita PATH, HOUSE NO-27, GUWAHATI,
KAMRUP (M), ASSAM, PIN-781028.
email: basicconsultantghy@gmail.com

Regd. Office Address
N. HAMBARGAON, M.D. ROAD,
NAGAOH, ASSAM, PIN-782002
email: basicconsultant99@gmail.com

DRAWING :


GENERAL ARRANGEMNT OF KATAL/JENG

DRAWING No. :


ASSAM/SWIFT/GR-07/SD/09

NOT TO SCALE


ARIAS Society
GOVERNMENT OF ASSAM
Assam Rural Infastructure
Agricultural Service Society

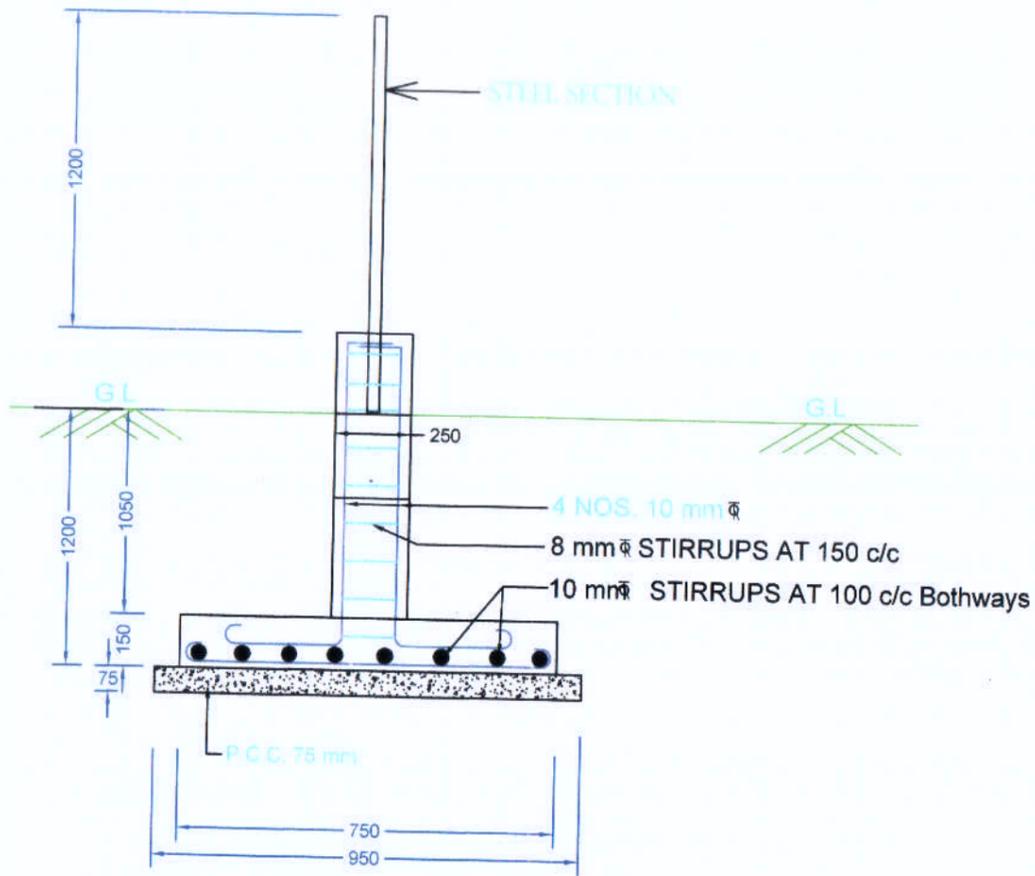


DETAIL OF FOOTING & COLUMN

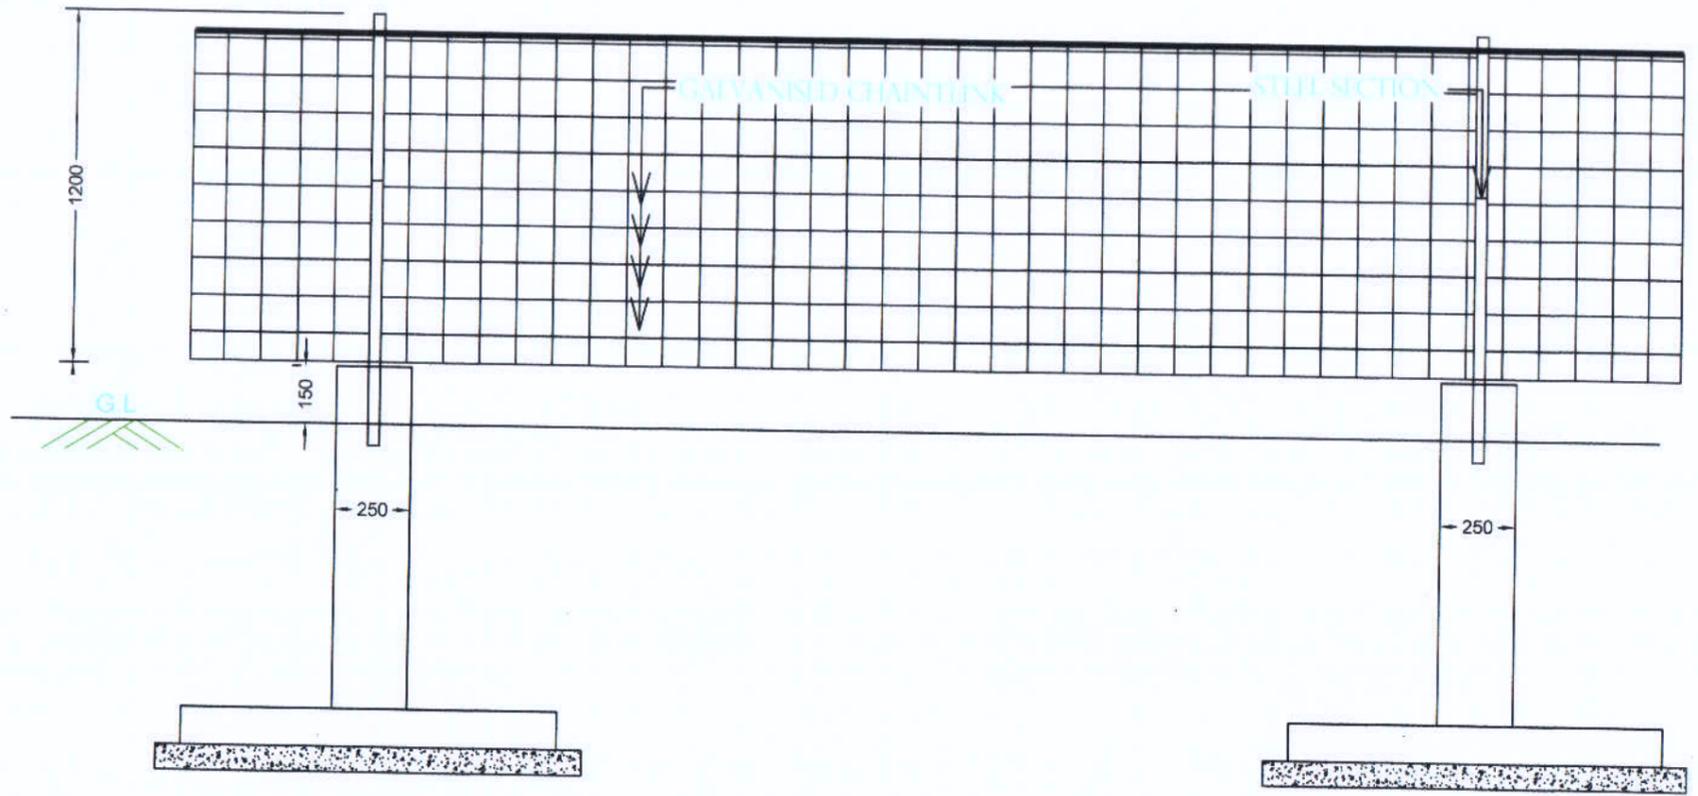

ELEVATION OF FENCING

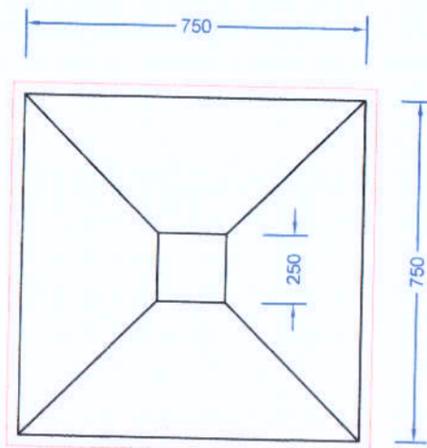

PLAN FOR FOUNDATION

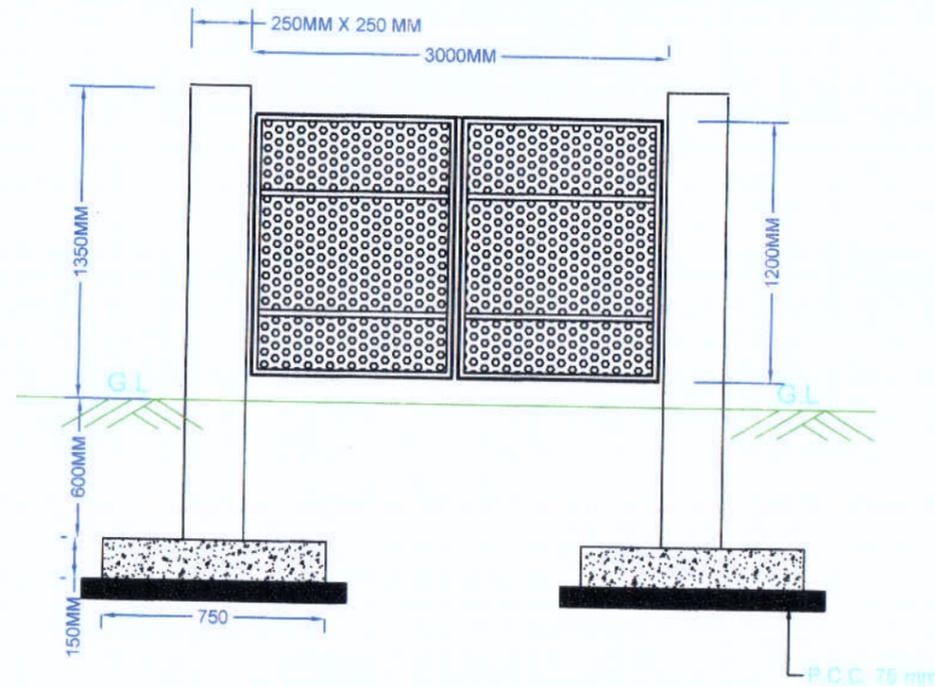

ELEVATION OF IRON GATE

BASIC CONSULTANT
(ENGINEERING CONSULTANT)

Corprt office Address
SURVEY, Ajanis PATH, HOUSE NO-27, GUWAHATI,
KAMRUP (M), ASSAM, PIN-781028.
email:-basicconsultantghy@gmail.com

Reqd. Office Address
N. HABARGAON, M.D.ROAD,
NAGAON, ASSAM, PIN-782002
email:-basicconsultant99@gmail.com

DRAWING :



PLAN & CS OF FENCING WITH IRON GATE

DRAWING No. :

ASSAM/SWIFT/GR-07/SD/10

NOT TO SCALE

ARIAS Society
GOVERNMENT OF ASSAM
Assam Rural Infrastructure
Agricultural Service Society

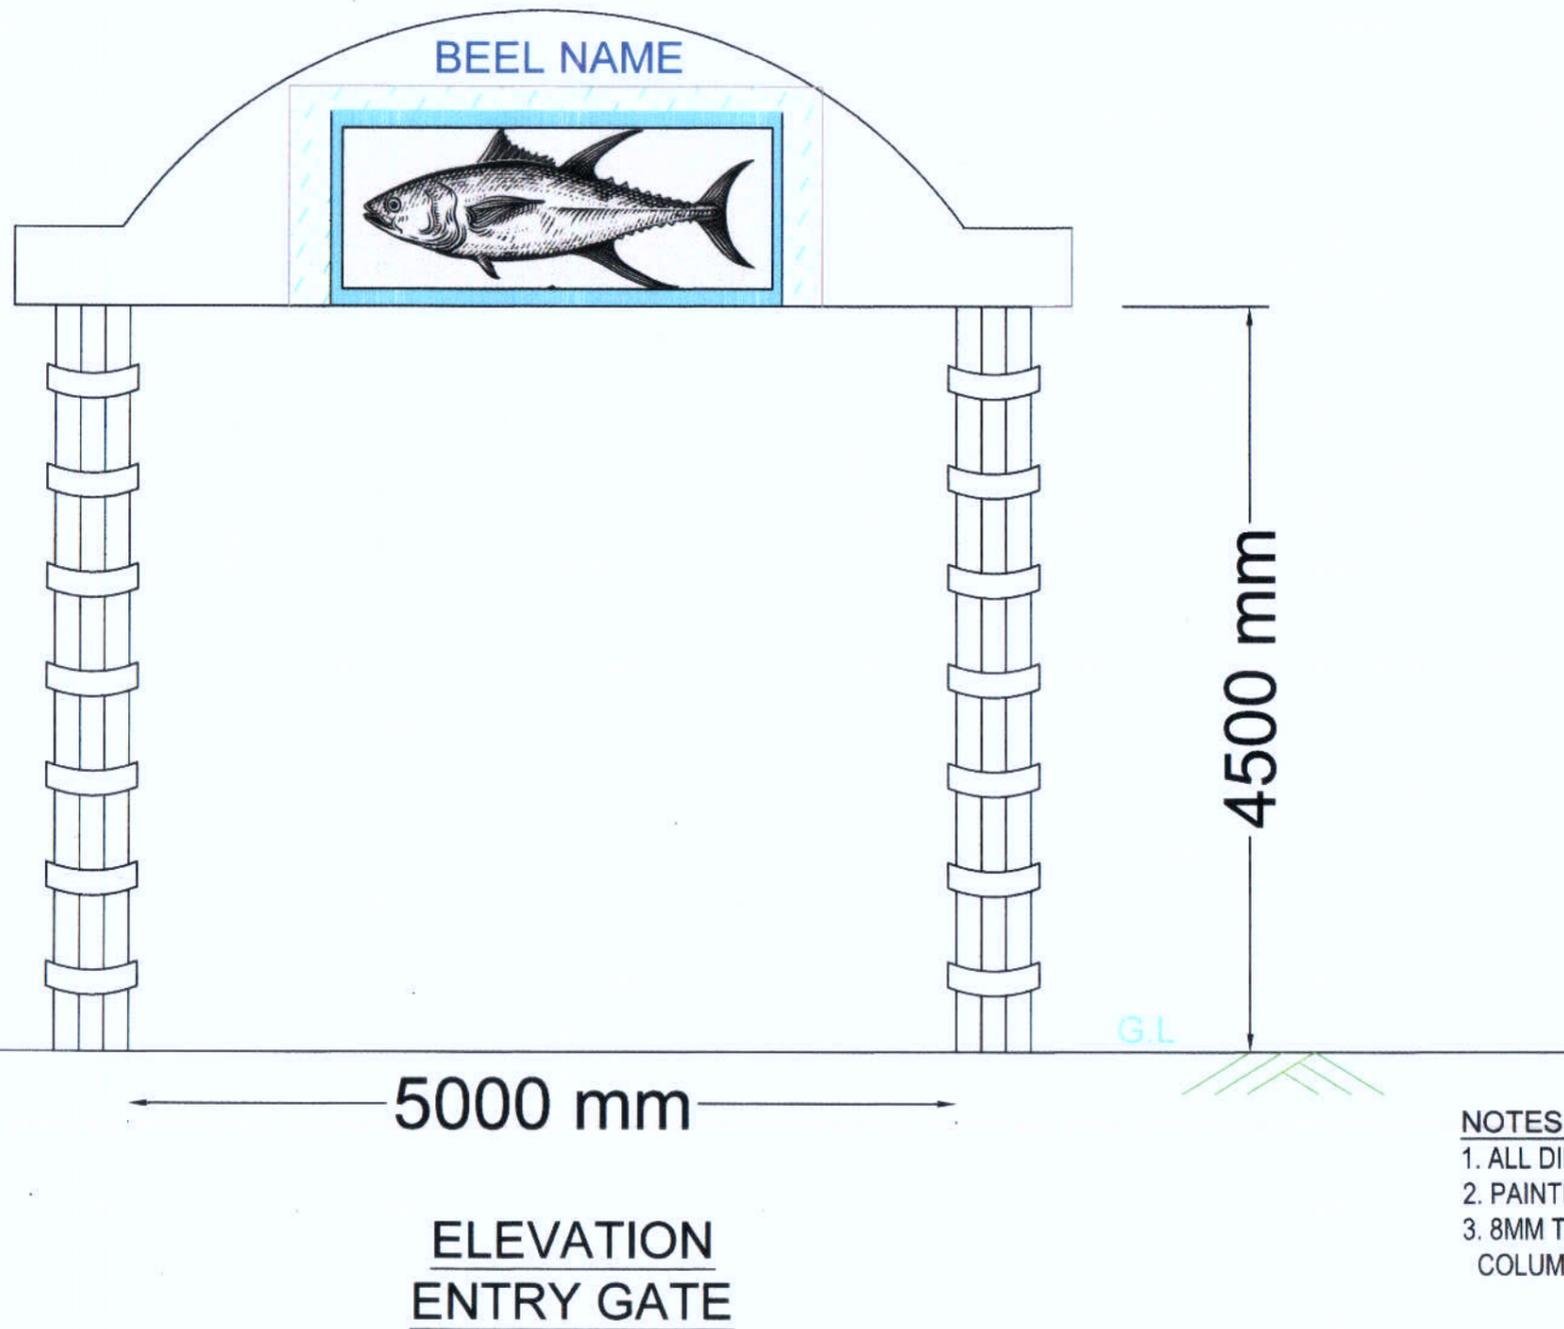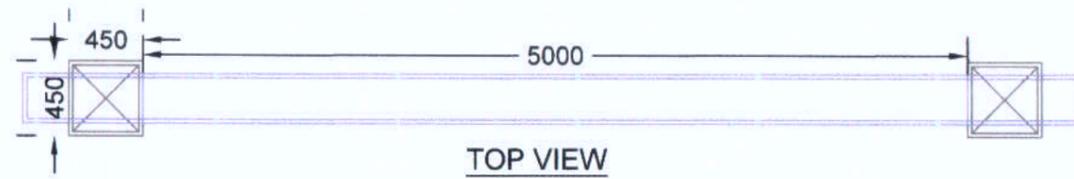

NOTES :-

1. ALL DIMENSIONS ARE IN MM, UNLESS OTHERWISE MENTIONED.
2. PAINTING ITEMS ARE USED ON THE TOP WALL & BEAMSECTION
3. 8MM THICK GRANITE STONE TILE WORK ARE PROVIDED AROUND THE COLUMN .



Prepared by
BASIC CONSULTANT
 (ENGINEERING CONSULTANT)
 Corprt office Address
 SURVEY, Ajanta PATH, HOUSE NO-27, GUWAHATI,
 KAMRUP (M), ASSAM, PIN-781025.
 email:-basicconsultantghy@gmail.com
 Regd. Office Address
 N. HAIBARGAON, M.D.ROAD,
 NAGAON, ASSAM, PIN-782002
 email:-basicconsultant99@gmail.com

DRAWING :
PLAN & ELEVATION OF
ENTRY GATE


DRAWING No. :
 ASSAM/SWIFT/GR-07/SD/11(A)

NOT TO SCALE


ARIAS Society
GOVERNMENT OF ASSAM
Assam Rural Infrastructure
Agricultural Service Society

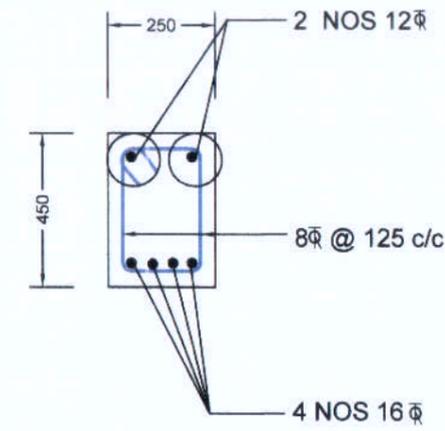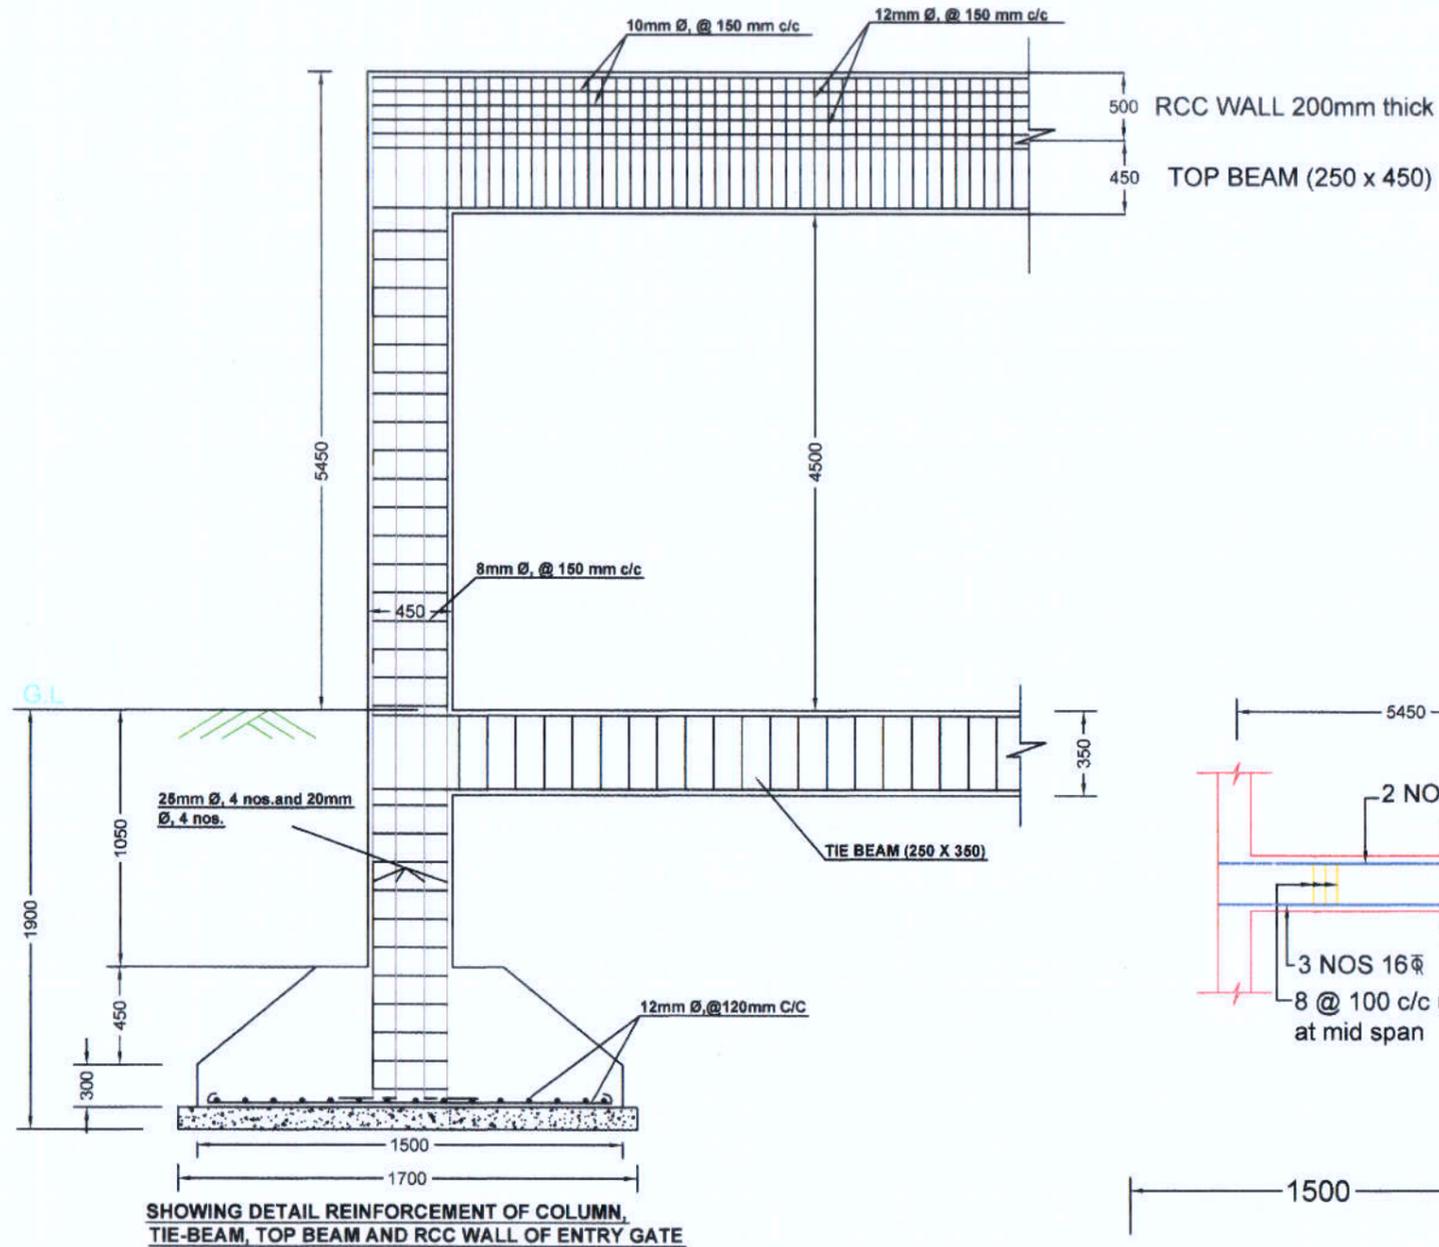


SECTION AT MID SPAN FOR TOP BEAM

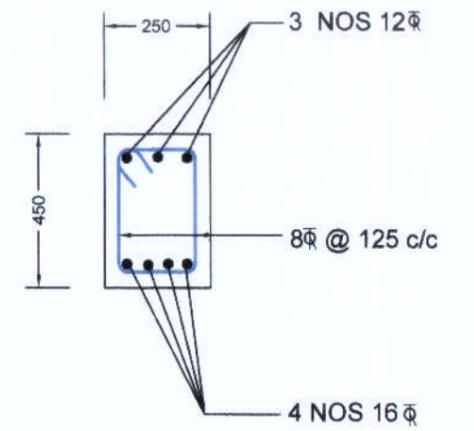


SECTIONS NEAR SUPPORT FOR TOP BEAM

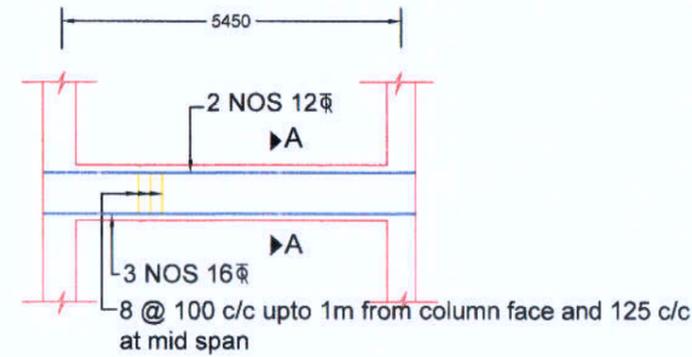


DETAIL OF TIE BEAM

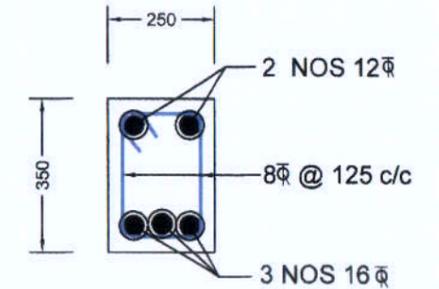

SEC - AA

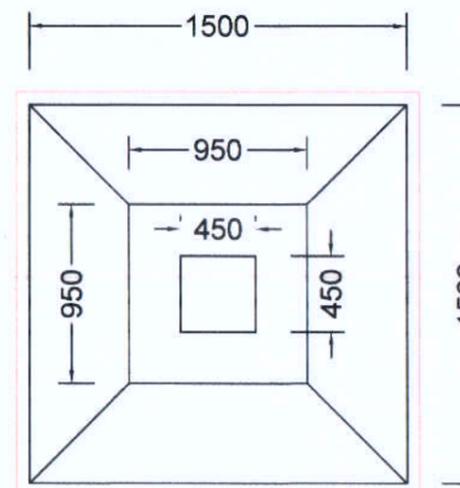

PLAN FOR FOUNDATION

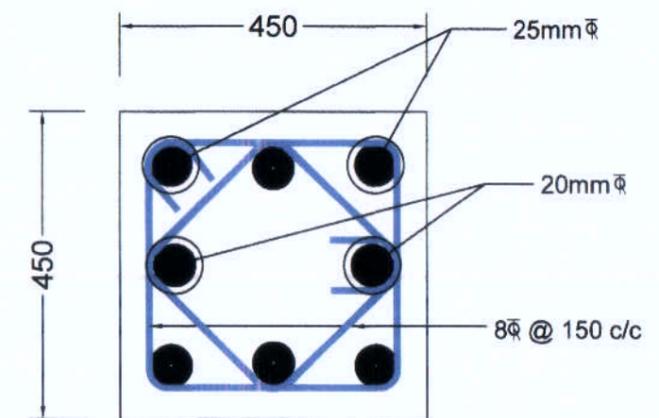

COLUMN CROSS SECTION

NOTES :-

1. ALL DIMENSIONS ARE IN mm, UNLESS OTHERWISE MENTIONED.
2. MINIMUM GRADE OF CONCRETE TO BE USED M20
3. MINIMUM GRADE OF REINFORCEMENT TO BE USED Fe 500
4. CLEAR COVER TO OUTER MOST REINFORCEMENT SHALL BE AS UNDER:-
 FOR COLUMN : 40mm.
 FOR FOOTING : 50mm.
 FOR TIE BEAM : 40mm
 FOR LINTELS : 25mm


Prepared by
BASIC CONSULTANT
 (ENGINEERING CONSULTANT)
 Corprt office Address
 SURVEY, Ajanta PATH, HOUSE NO-27, GUWAHATI,
 KAMRUP (M), ASSAM, PIN-781028.
 email:-basicoconsultantghy@gmail.com
 Regd. Office Address
 N. HABIBGANJ, M.D.ROAD,
 NAGAOH, ASSAM, PIN-782002
 email:-basicoconsultant9@gmail.com


DRAWING :
STRUCTURAL DETAILS OF ENTRY GATE

DRAWING No. :
 ASSAM/SWIFT/GR-07/SD/11(B)

NOT TO SCALE

ARIAS Society
GOVERNMENT OF ASSAM
Assam Rural Infrastructure
Agricultural Service Society

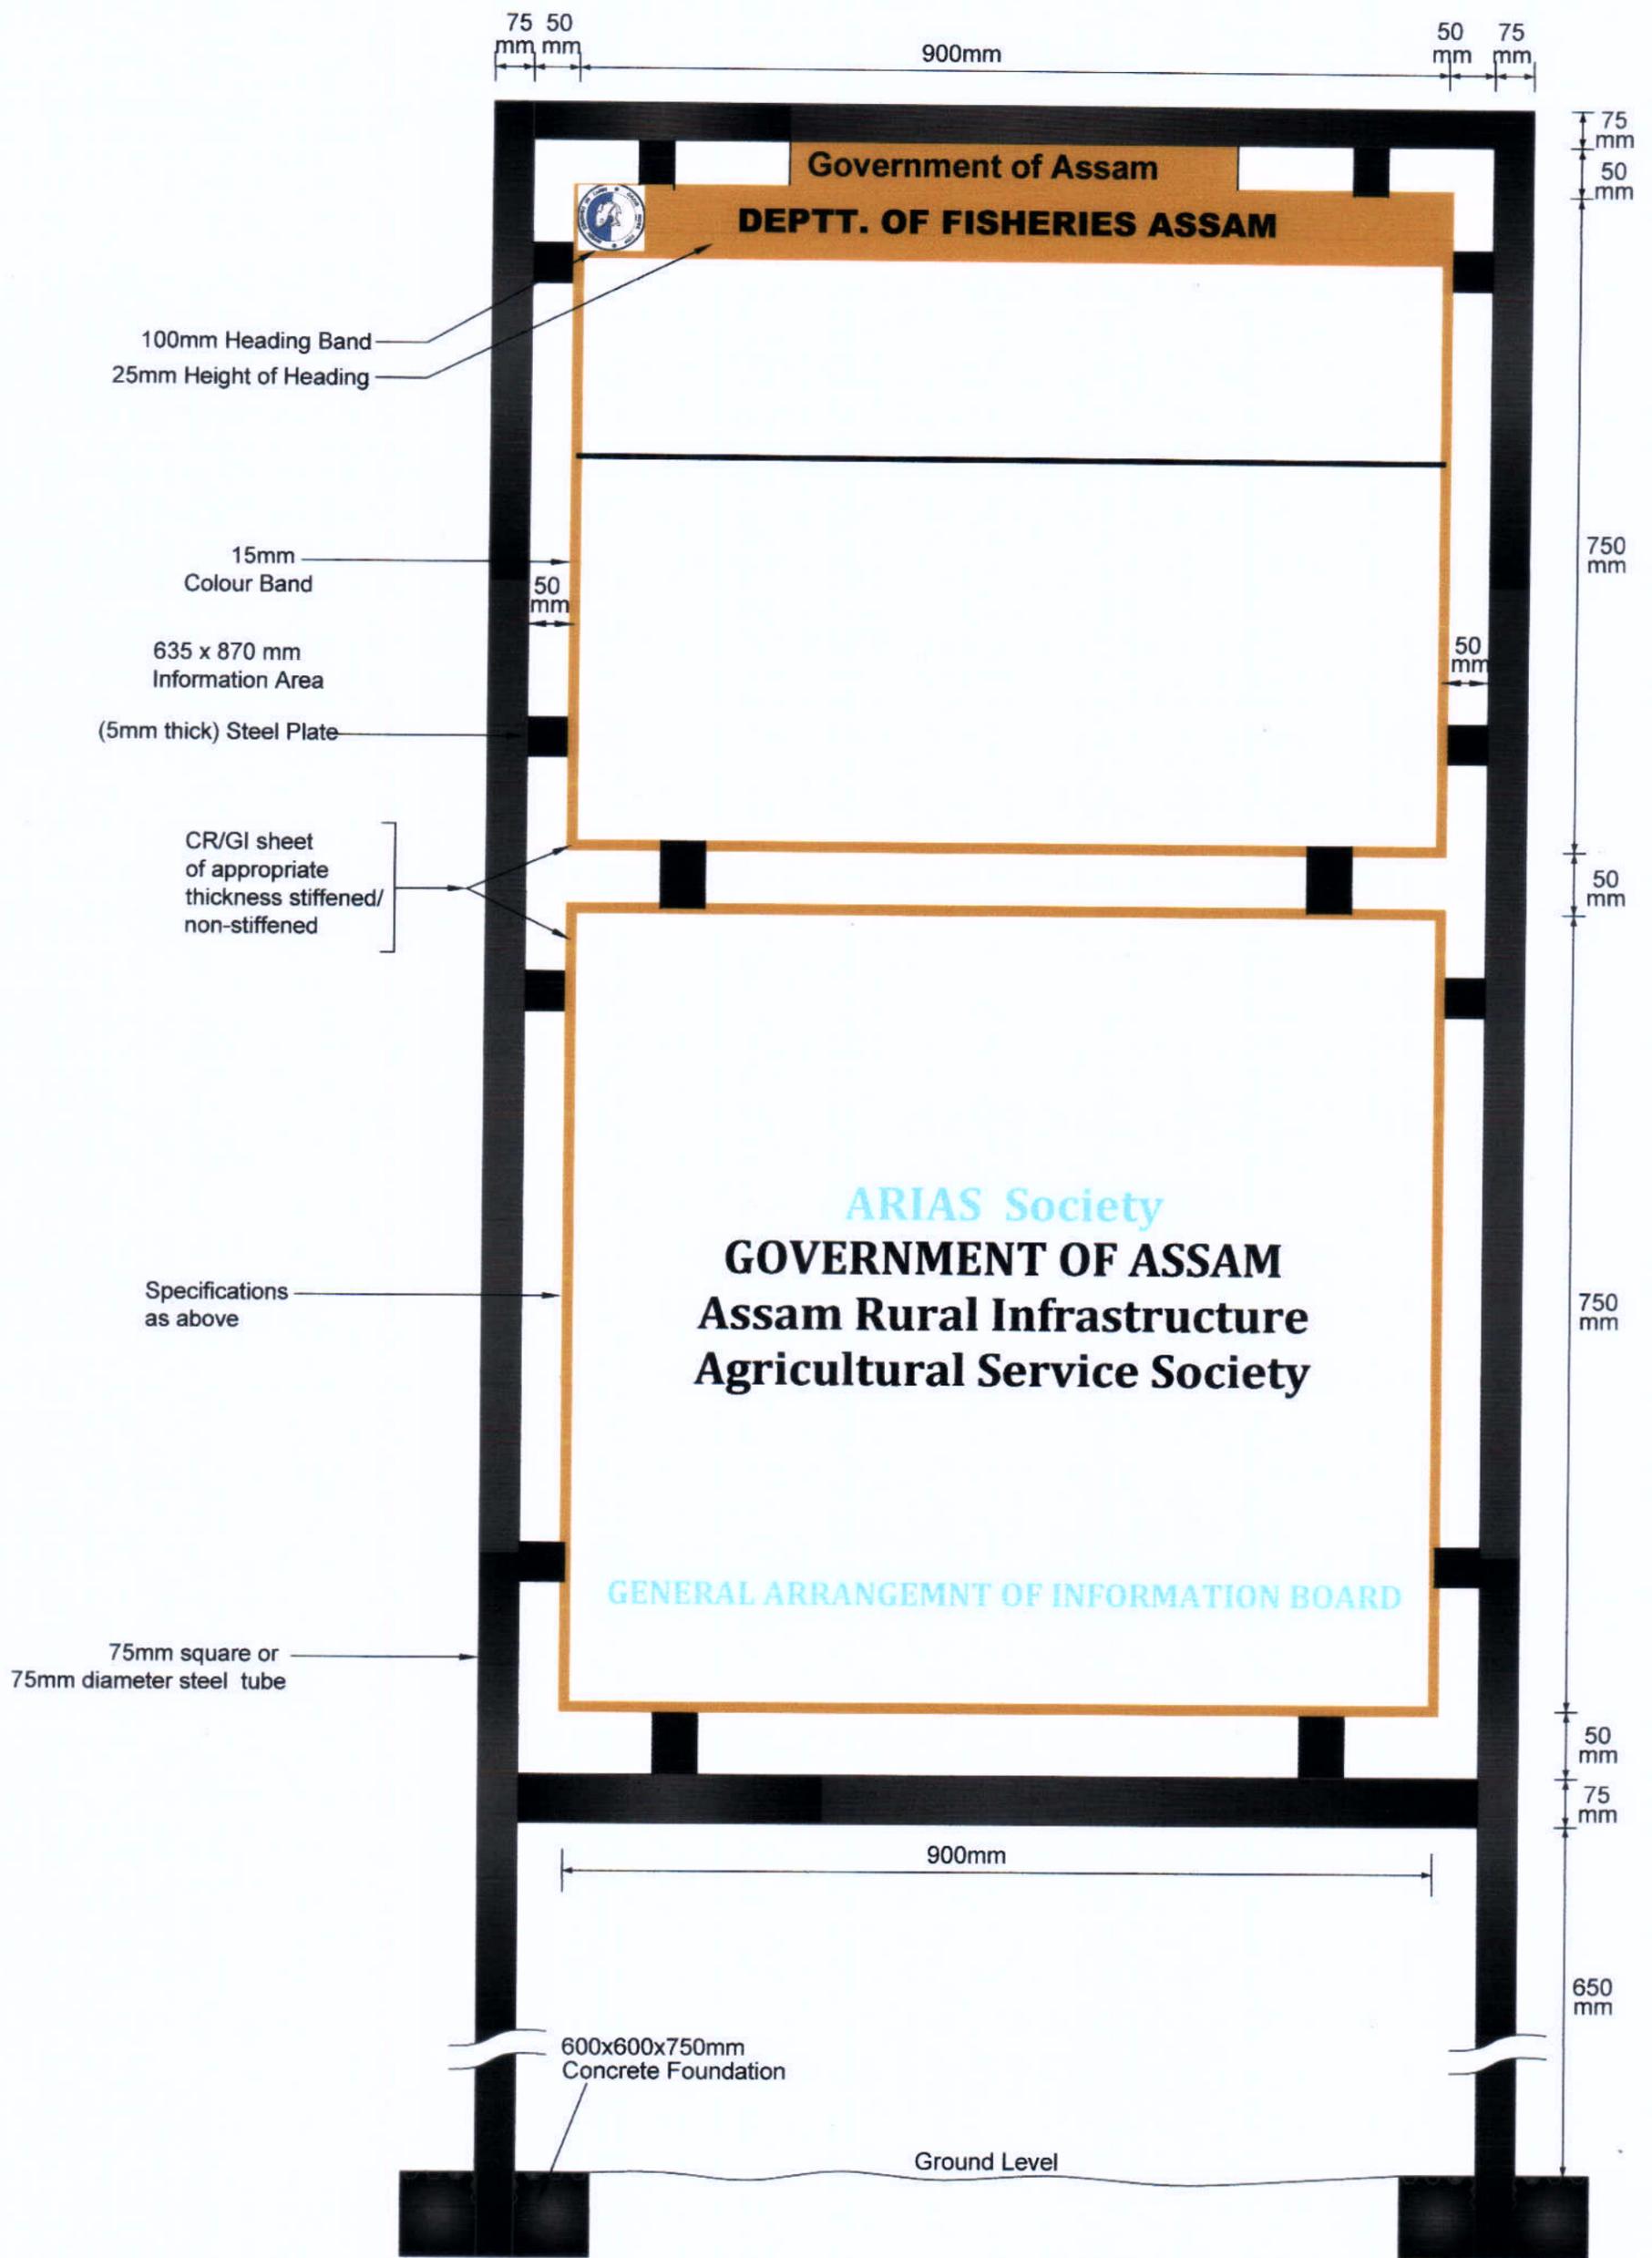

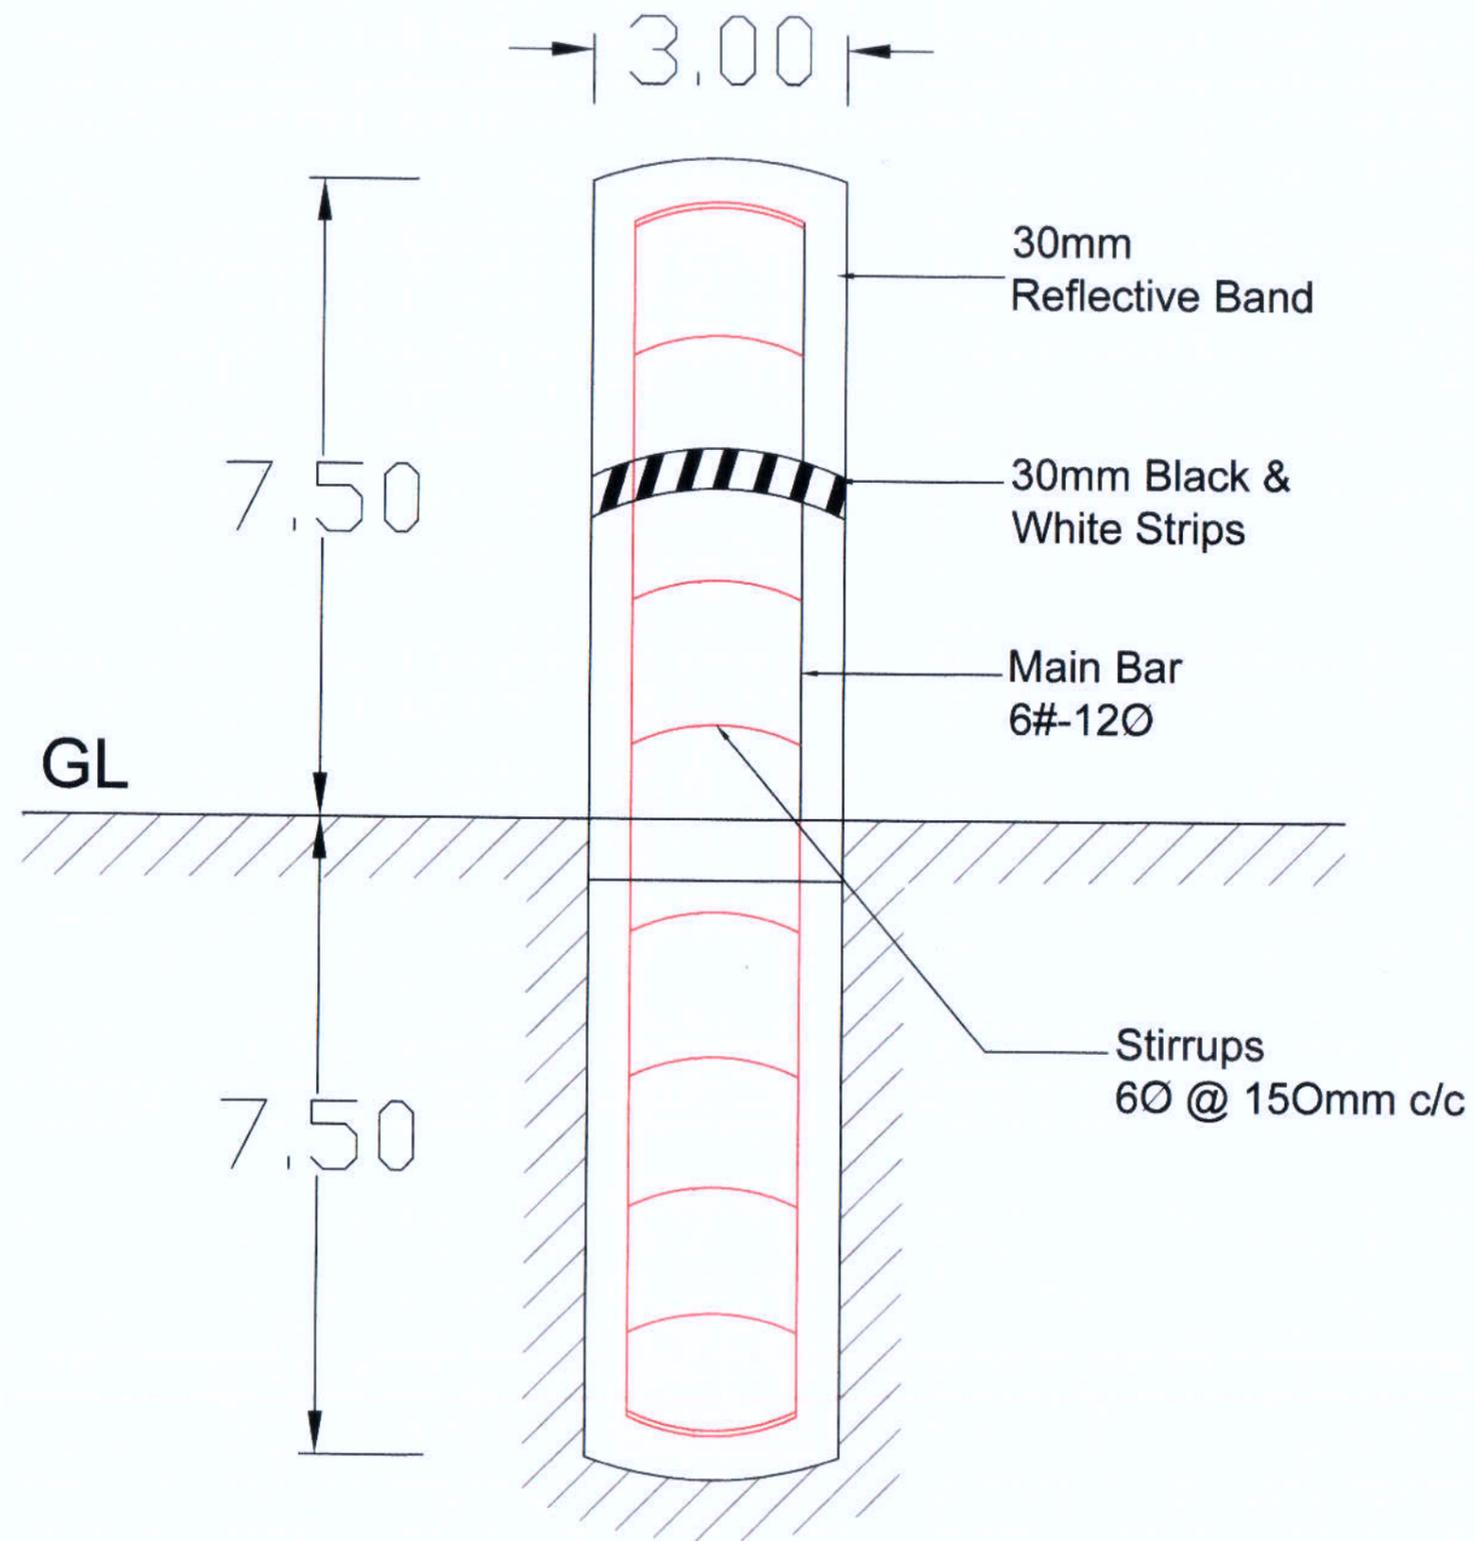

BASIC CONSULTANT
(ENGINEERING CONSULTANT)

Corprt office Address
SURVEY, Ajanta PATH, HOUSE NO-27, GUWAHATI,
KAMRUP (M), ASSAM, PIN-781028.
email: basicconsultantghy@gmail.com

Regd. Office Address
H. HABARGAON, M.D.ROAD,
NAGAON, ASSAM, PIN-782002
email: basicconsultant99@gmail.com

DRAWING :

GENERAL ARRANGEMNT OF DEMARCATION
PILLAR

DRAWING No. :

ASSAM/SWIFT/GR-07/SD/13

NOT TO SCALE

ARIAS Society
GOVERNMENT OF ASSAM
Assam Rural Infrastructure
Agricultural Service Society