

LEGEND :-

PROPOSED HP CULVERT	
PROPOSED STRUCTURE	
PROPOSED APPROACH ROAD	
PROPOSED SOLAR LAMP	
PROPOSED PERIPHERAL BUNDH	
PROP. DEMARCATION PILLAR	
PROP. PIPE LAY (1 x 600 D)	

LEGEND TYPE:- EXISTING

TBM	
EXISTING BAMBOO BRIDGE	
BEEL BOUNDARY	
EXISTING STRUCTURE	
EXISTING ELECTRIC POLE	
POND	
EXISTING CHANNEL	
EXT. EARTHEN ROAD	
EXISTING BT ROAD	
EXISTING CC ROAD	
EXISTING EMBANKMENT	

Prepared by
BASIC CONSULTANT
 (ENGINEERING CONSULTANT)
 Corprt office Address
 SURVEY, AJANTA PATH, HOUSE NO-27, GUWAHATI,
 KAMRUP (M), ASSAM, PIN-781028,
 email-baslcconsultantghy@gmail.com
 Regd. Office Address
 NAGAR, ASSAM, PIN-782592
 email-baslcconsultant@gmail.com

NAME OF THE BEEL:
 INTI BEEL

SCALE: 1:1000

AREA (Ha):
 4.0 Ha

DISTRICT:
 KOKRAJHAR

PROJECT TITLE:
 SUSTAINABLE WETLANDS AND INTEGRATED
 FISHERIES TRANSFORMATION (SWIFT)
 PROJECT

DWG TITLE:
 LAYOUT PLAN OF INTI BEEL


137

DRAWING NO :-
 ASSAM/SWIFT/GR-07/PLAN/02



DATE:

CHECKED BY:	SUBMITTED TO:	RECOMMENDED BY:	APPROVED BY:
DATE:	DATE:	DATE:	DATE:
TEAM LEAD	A.E.	E.E.	S.E.

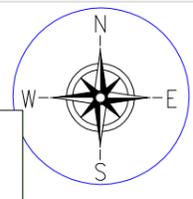

Prepared by
BASIC CONSULTANT
(ENGINEERING CONSULTANT)

NAME OF THE BEEL:
INTI BEEL

AREA (Ha):
4.0 Ha

DISTRICT:
KOKRAJHAR



PROJECT TITLE:
SUSTAINABLE WETLANDS AND INTEGRATED FISHERIES TRANSFORMATION (SWIFT) PROJECT 138

DWG TITLE:
DRONE SURVEY MAP OF INTI BEEL

DRAWING NO :-
ASSAM/SWIFT/GR-07/PLAN/03

CLIENT:

Corprt office Address
SURVEY, AJANTA PATH, HOUSE NO-27, GUWAHATI,
KAMRUP (M), ASSAM, PIN-781026.
email:-basicconsultantghy@gmail.com

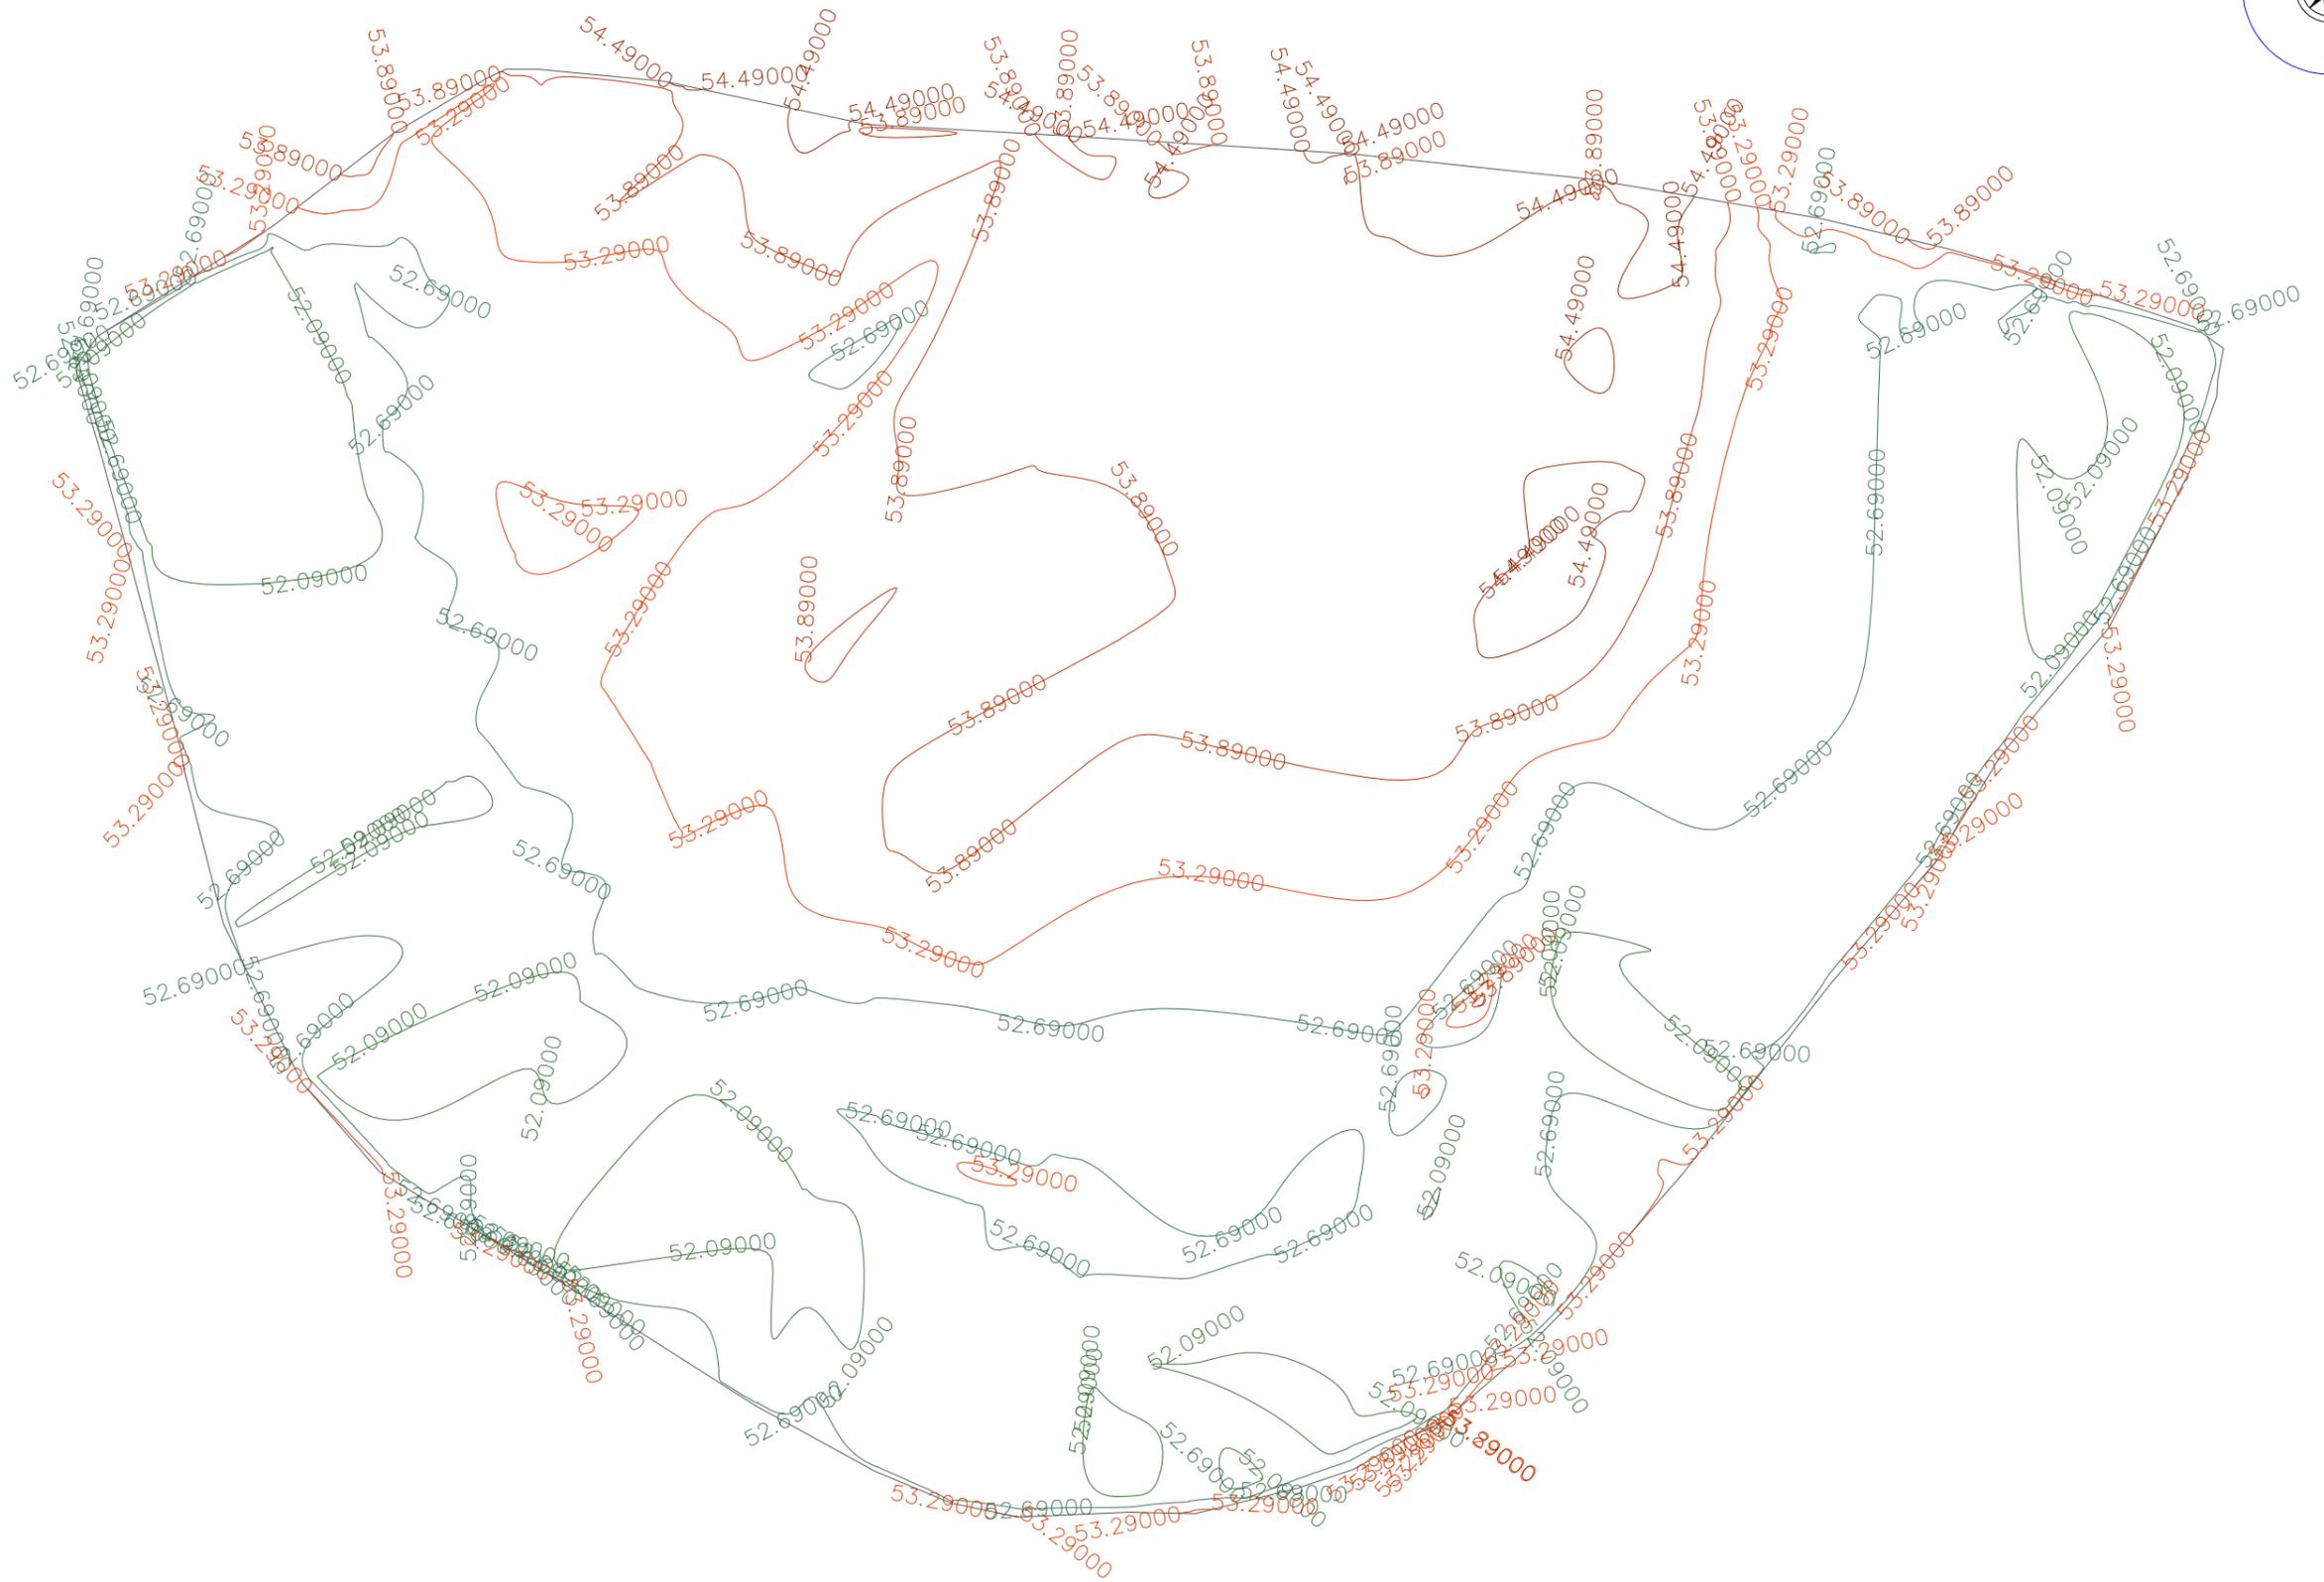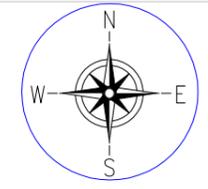

Prepared by
BASIC CONSULTANT
(ENGINEERING CONSULTANT)

NAME OF THE BEEL:
INTI BEEL

AREA (Ha):
4.0 Ha



DISTRICT:
KOKRAJHAR

PROJECT TITLE:
SUSTAINABLE WETLANDS AND INTEGRATED FISHERIES TRANSFORMATION (SWIFT) PROJECT

DWG TITLE:
BATHEMETRIC CONTOUR MAP OF INTI BEEL
140
DRAWING NO :-
ASSAM/SWIFT/GR-07/PLAN/05



DATE:			
CHECKED BY:	SUBMITTED TO:	RECOMMENDED BY:	APPROVED BY:
DATE:	DATE:	DATE:	DATE:
TEAM LEAD	A.E.	E.E.	S.E.

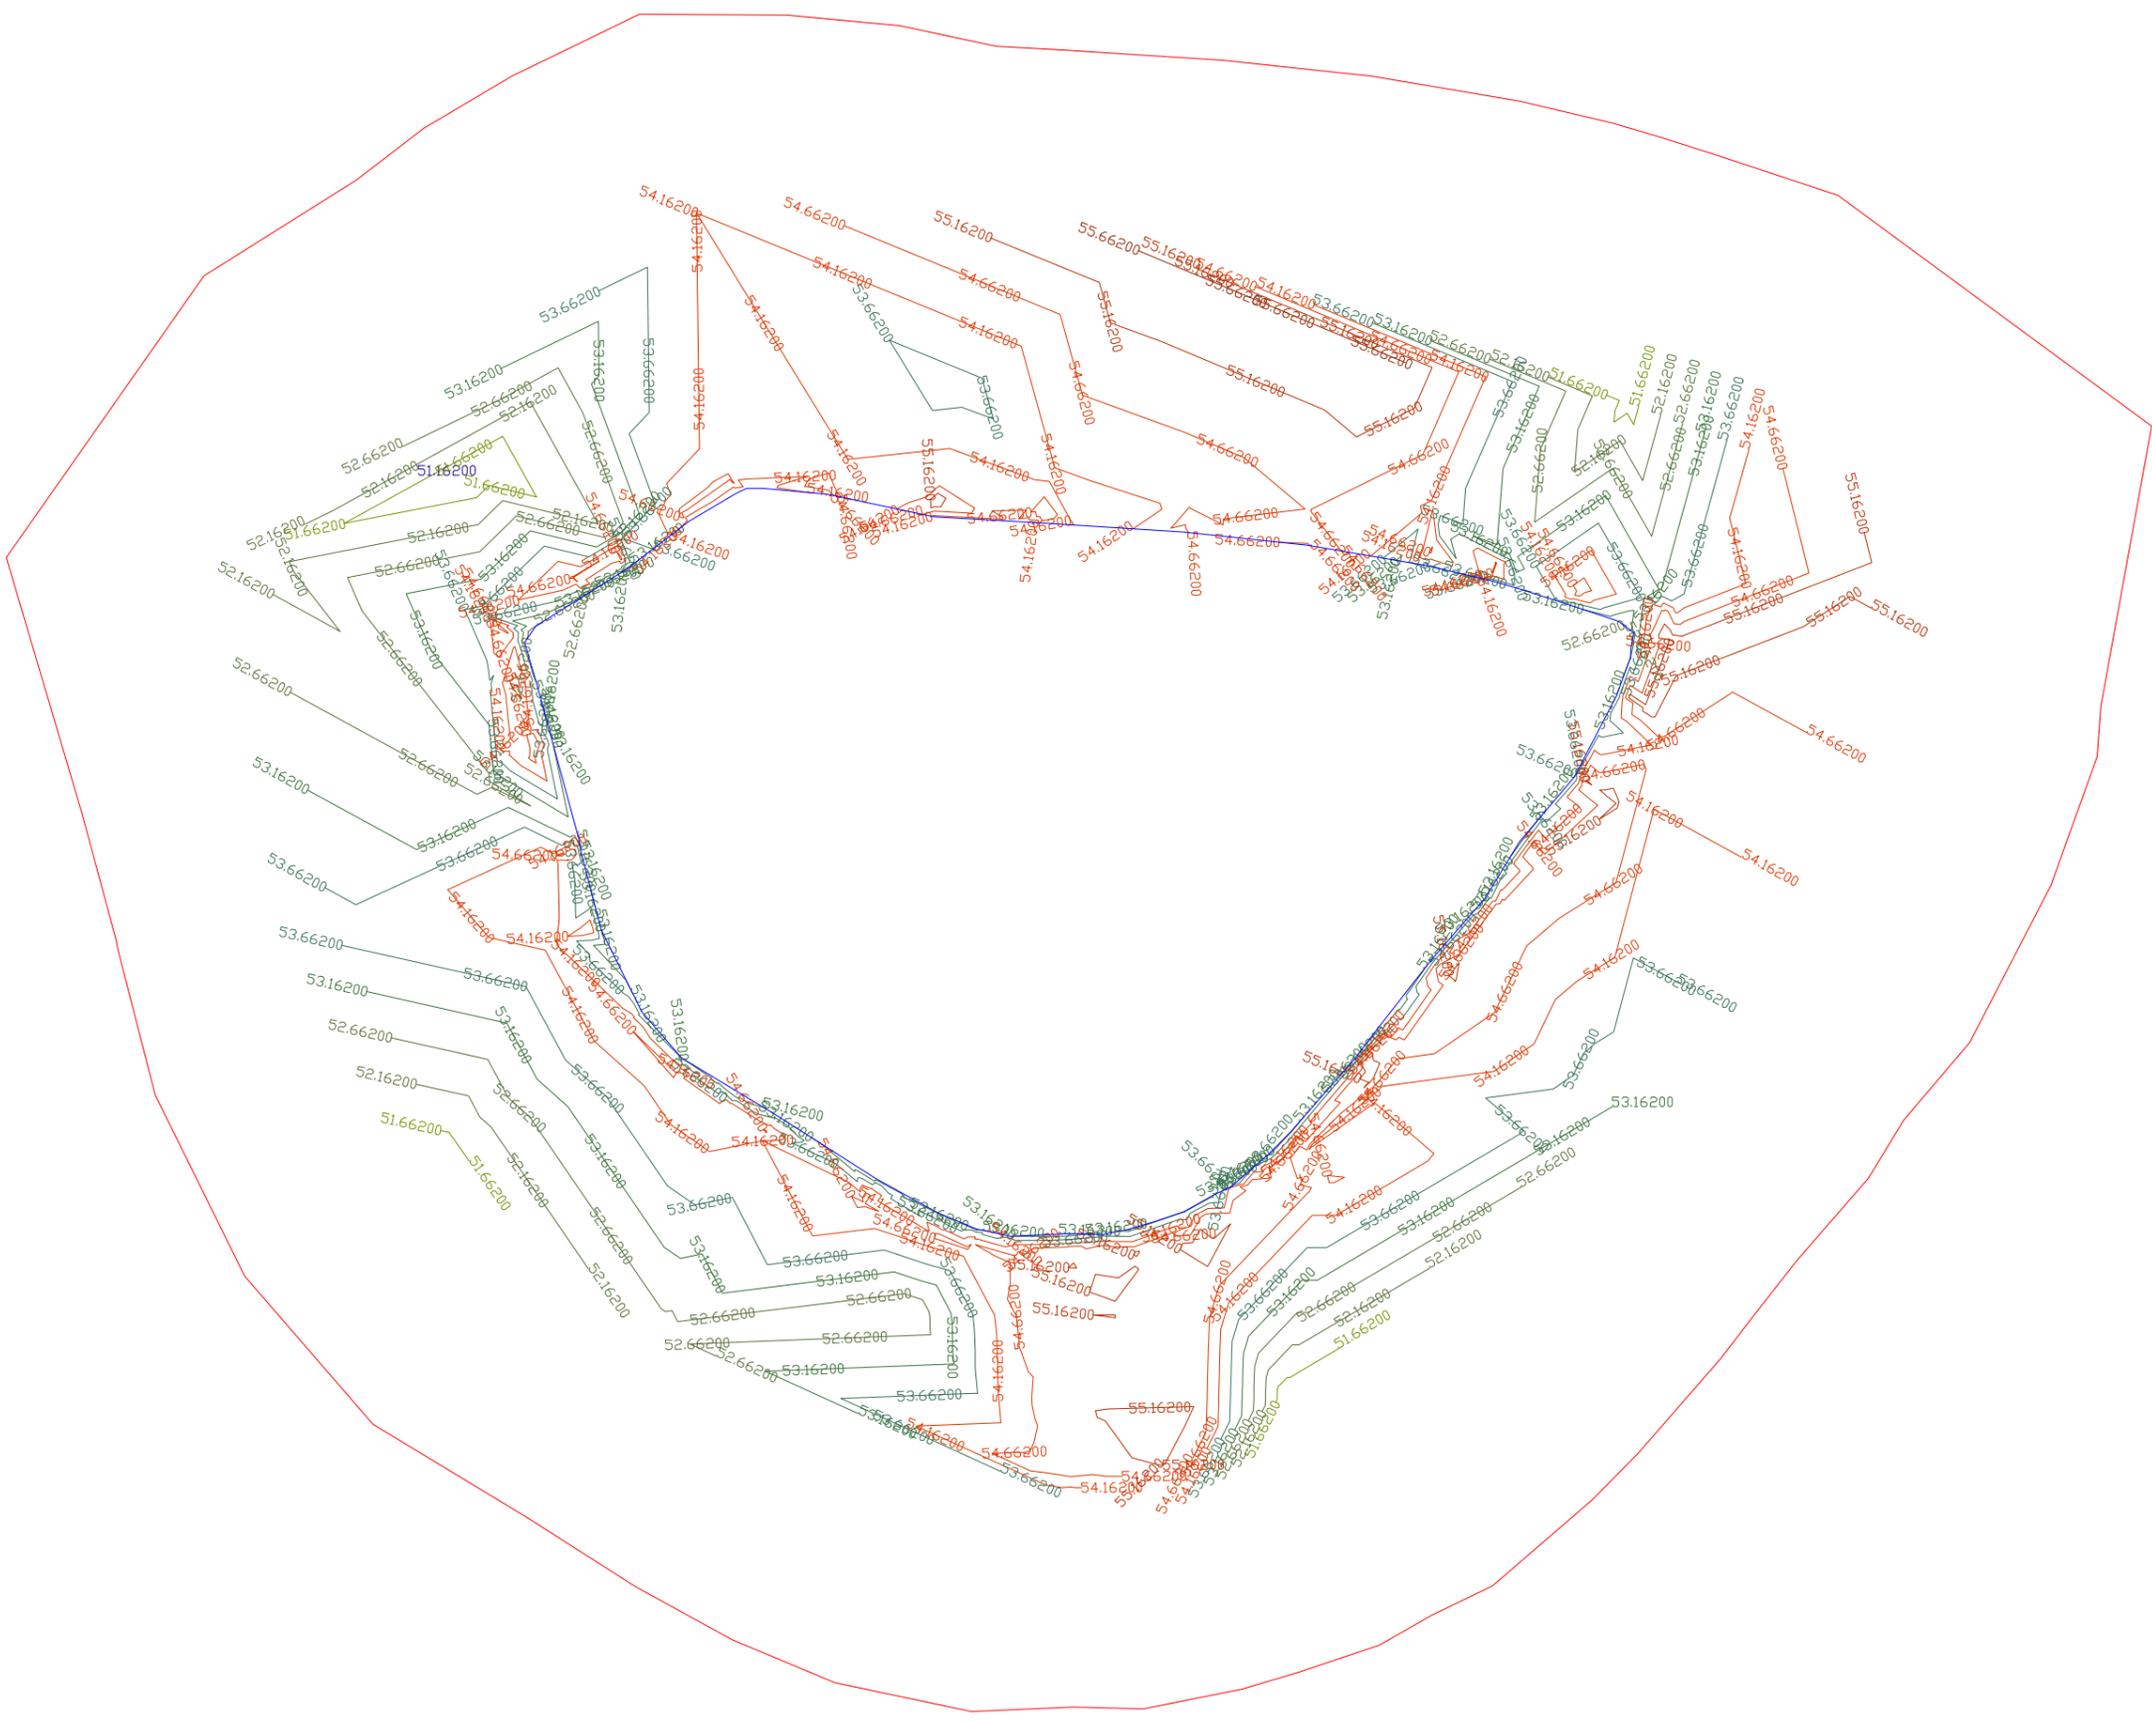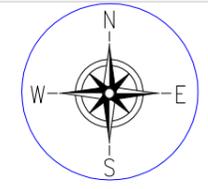

Prepared by
BASIC CONSULTANT
 (ENGINEERING CONSULTANT)

NAME OF THE BEEL:
 INTI BEEL

AREA (Ha):
 4.0 Ha

DISTRICT:
 KOKRAJHAR

PROJECT TITLE:

SUSTAINABLE WETLANDS AND INTEGRATED FISHERIES TRANSFORMATION (SWIFT) PROJECT

DWG TITLE:

TOPOGRAPHIC CONTOUR MAP OF INTI BEEL

141

DRAWING NO :-

ASSAM/SWIFT/GR-07/PLAN/06

CLIENT:




DATE:

CHECKED BY: SUBMITTED TO: RECOMMENDED BY: APPROVED BY:

DATE:	DATE:	DATE:	DATE:
TEAM LEAD	A.E.	E.E.	S.E.


Corp't office Address
 SURVEY, AJANTA PATH, HOUSE NO-27, GUWAHATI, KAMRUP (M), ASSAM, PIN-781028, email-basicconsultantghy@gmail.com

Regd. Office Address
 HAZARIKA ASSAM, PIN-782002, email-basicconsultantghy@gmail.com

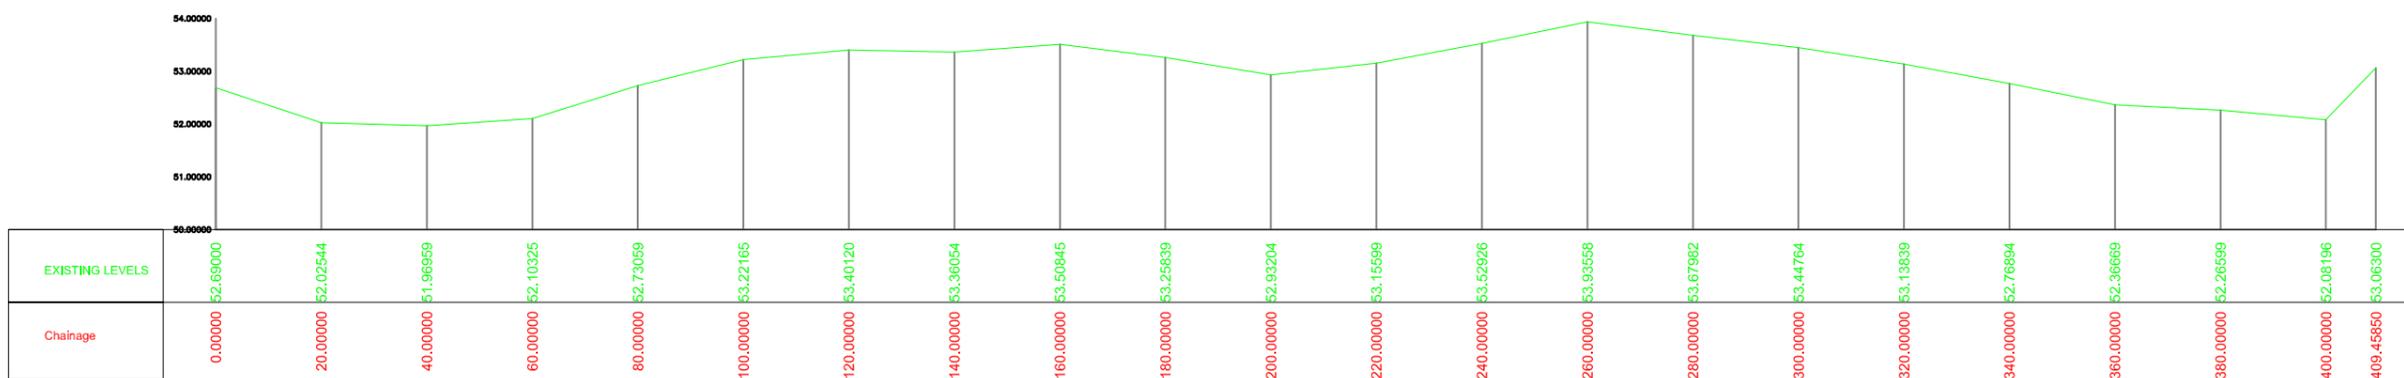

<p>Prepared by BASIC CONSULTANT (ENGINEERING CONSULTANT) Corprt office Address SURVEY, AJANTA PATH, HOUSE NO-27, GUWAHATI, KAMRUP (M), ASSAM, PIN-781028. email:-basicconsultantghy@gmail.com Regd. Office Address N. HABARGAON, M.D.ROAD, KAMRUP (M), ASSAM, PIN-781028. email:-basicconsultantghy@gmail.com</p>	<p>NAME OF THE BEEL: INTI BEEL</p>	<p>DISTRICT: KOKRAJHAR</p>	<p>PROJECT TITLE: SUSTAINABLE WETLANDS AND INTEGRATED FISHERIES TRANSFORMATION (SWIFT) PROJECT</p>	<p>DWG TITLE: LONGITUDINAL PROFILE OF INTI BEEL</p> <p>DRAWING NO :- ASSAM/SWIFT/GR-07/PLAN/07</p>	<p>CLIENT:</p>  <p>ARIAS Society GOVERNMENT OF ASSAM Assam Rural Infrastructure and Agricultural Services Society</p>
---	---	---	---	---	---

STANDARD DRAWINGS

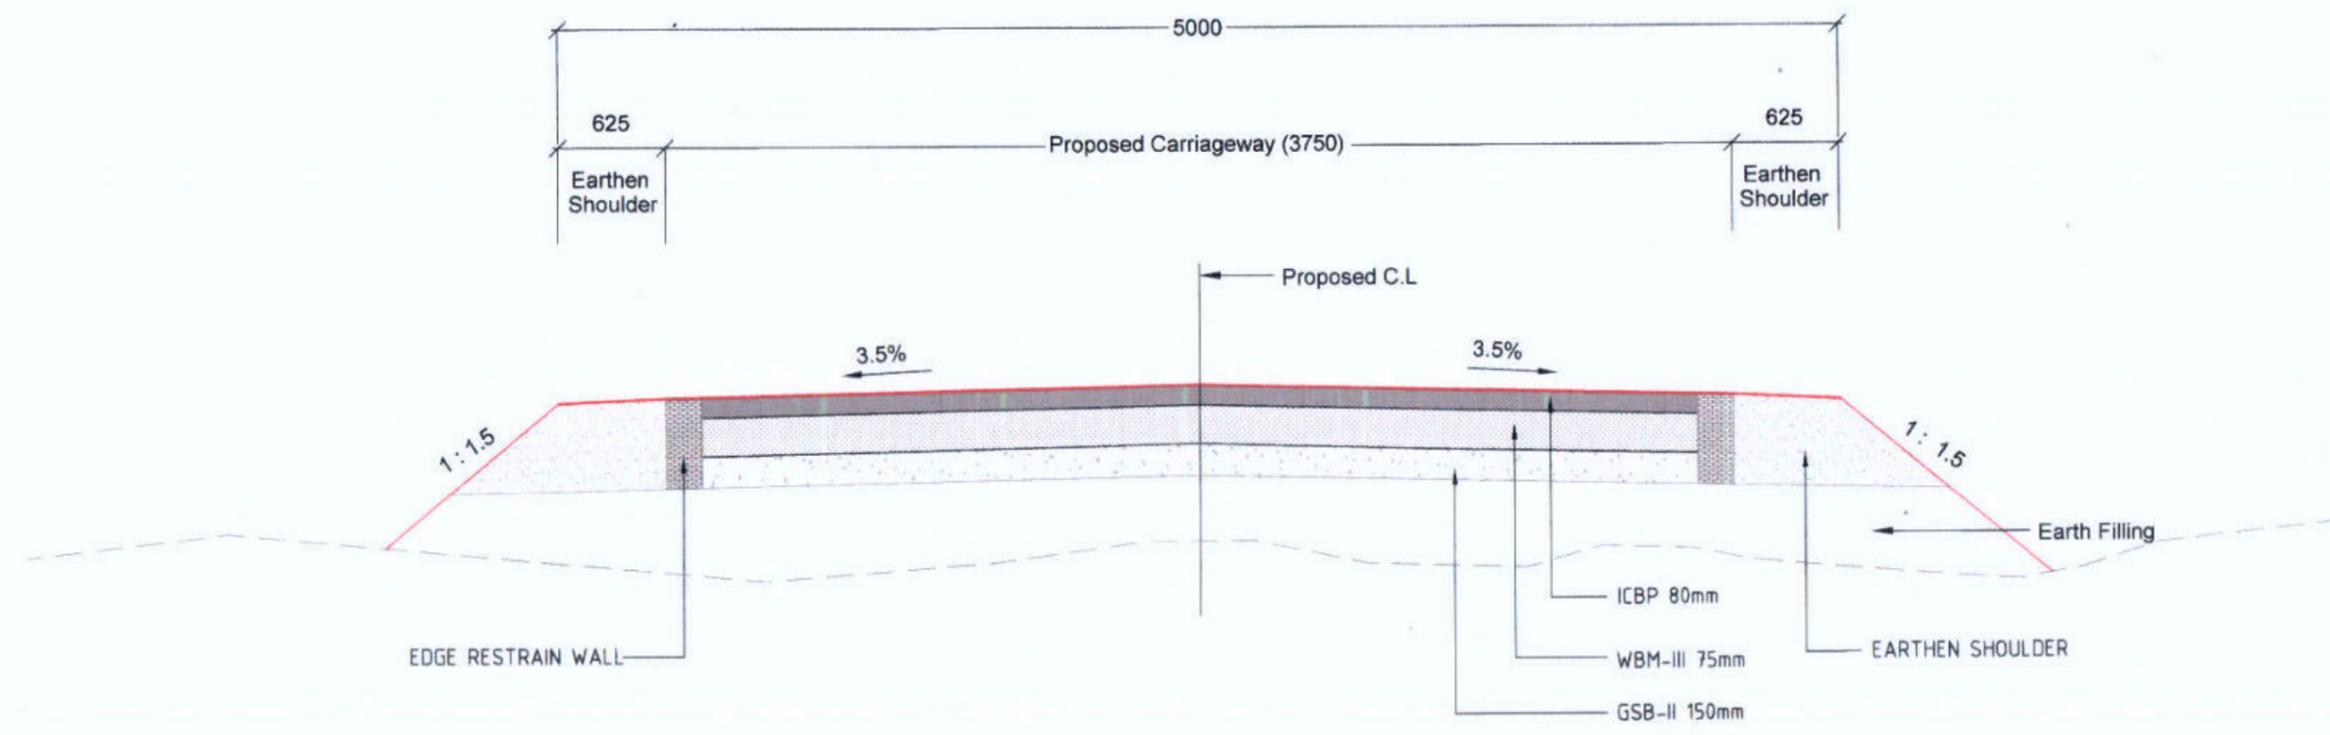

TYPICAL CROSS SECTION FOR APPROACH ROAD

Prepared by
BASIC CONSULTANT
 (ENGINEERING CONSULTANT)
 Corprt office Address
 SURVEY, Agents PATH, HOUSE NO-27, GUWAHATI,
 KAMRUPI (M), ASSAM, PIN-781025.
 email:-basicconsultantghy@gmail.com
 Regd. Office Address
 N. HAIBARGACH, M.D.ROAD,
 FILE NO: ARIAS/2026-SWIFT-ARIAS-Assam Rural Infrastructure and Agricultural Services (ARIAS) (Computer No. 755092)
 email:-basicconsultantghy@gmail.com

DRAWING NO
ASSAM/SWIFT/GR-07/SD/01


DRAWING :
 Typical Cross Section

144

NOT TO SCALE

PACKAGE NO: 7

ARIAS Society
GOVERNMENT OF ASSAM
Assam Rural Infrastructure
Agricultural Service Society

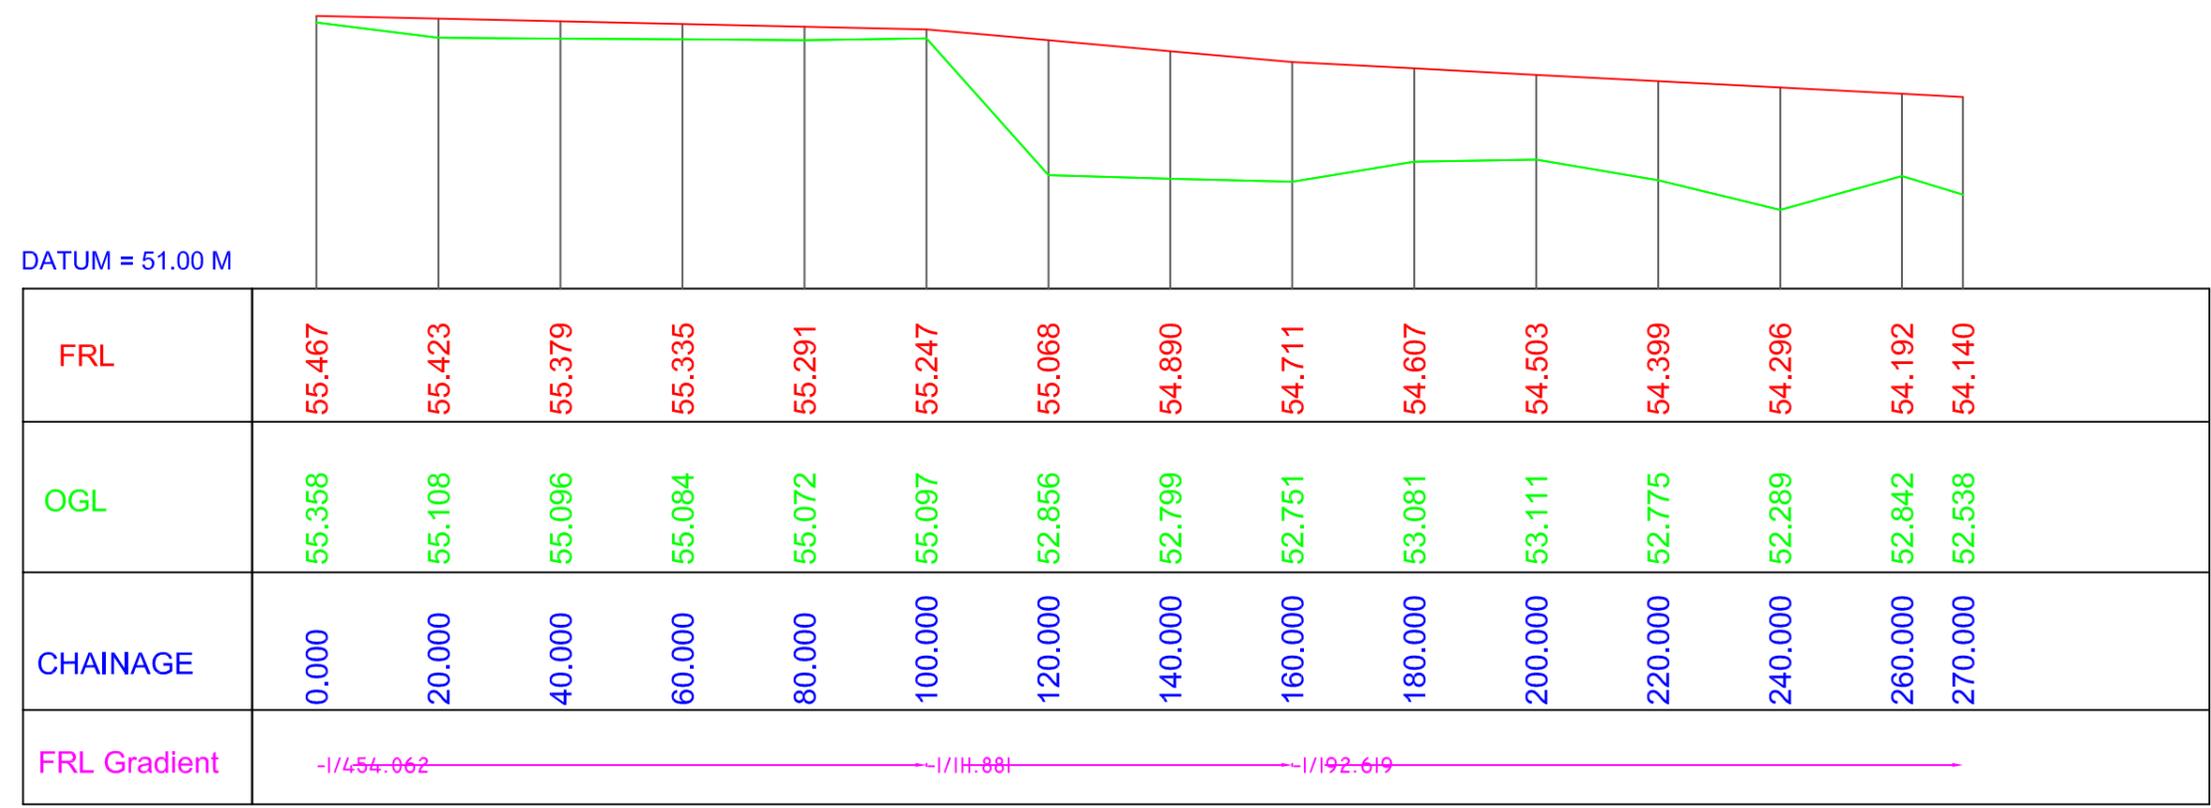

FRL	55.467	55.423	55.379	55.335	55.291	55.247	55.068	54.890	54.711	54.607	54.503	54.399	54.296	54.192	54.140
OGL	55.358	55.108	55.096	55.084	55.072	55.097	52.856	52.799	52.751	53.081	53.111	52.775	52.289	52.842	52.538
CHAINAGE	0.000	20.000	40.000	60.000	80.000	100.000	120.000	140.000	160.000	180.000	200.000	220.000	240.000	260.000	270.000
FRL Gradient	-1/454.062		-1/118.881				-1/192.619								

Prepared by
BASIC CONSULTANT
 (ENGINEERING CONSULTANT)

Corprt office Address
 SURVEY, Ajanta PATH, HOUSE NO-27, GUWAHATI,
 KAMRUP (M), ASSAM, PIN-781028,
 email:-basicoconsultantghy@gmail.com


Regd. Office Address
 N. HAIBARGAON, M.D.ROAD,
 NAGALON, ASSAM, PIN-781002,
 email:-basicoconsultantghy@gmail.com

Name of Work:-
Inti Beel in Kokrajhar District : Conservation, Restoration and
Rejuvenation under Assam SWIFT Project.


DRAWING :
 LONGITUDINAL PROFILE OF
 APPROACH ROAD

DRAWING NO
ASSAM/SWIFT/GR-07/SD/01(A)


ARIAS Society
GOVERNMENT OF ASSAM
Assam Rural Infrastructure
Agricultural Service Society

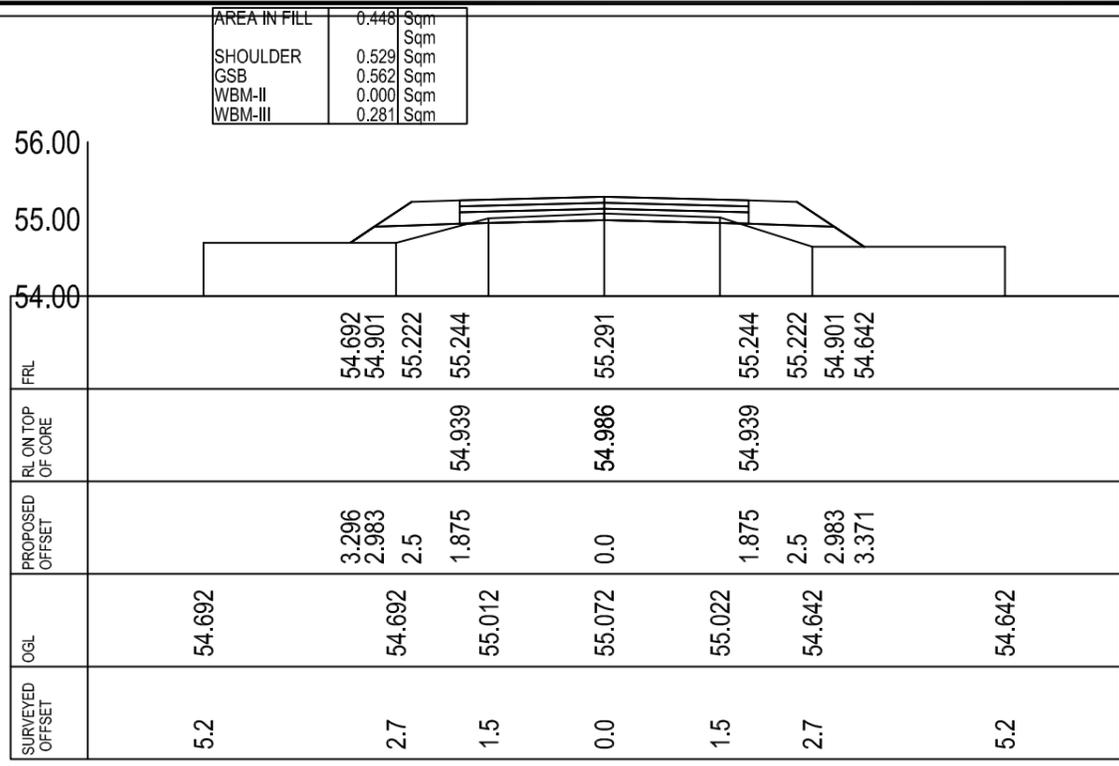


CROSS-SECTION AT CH- 80.0

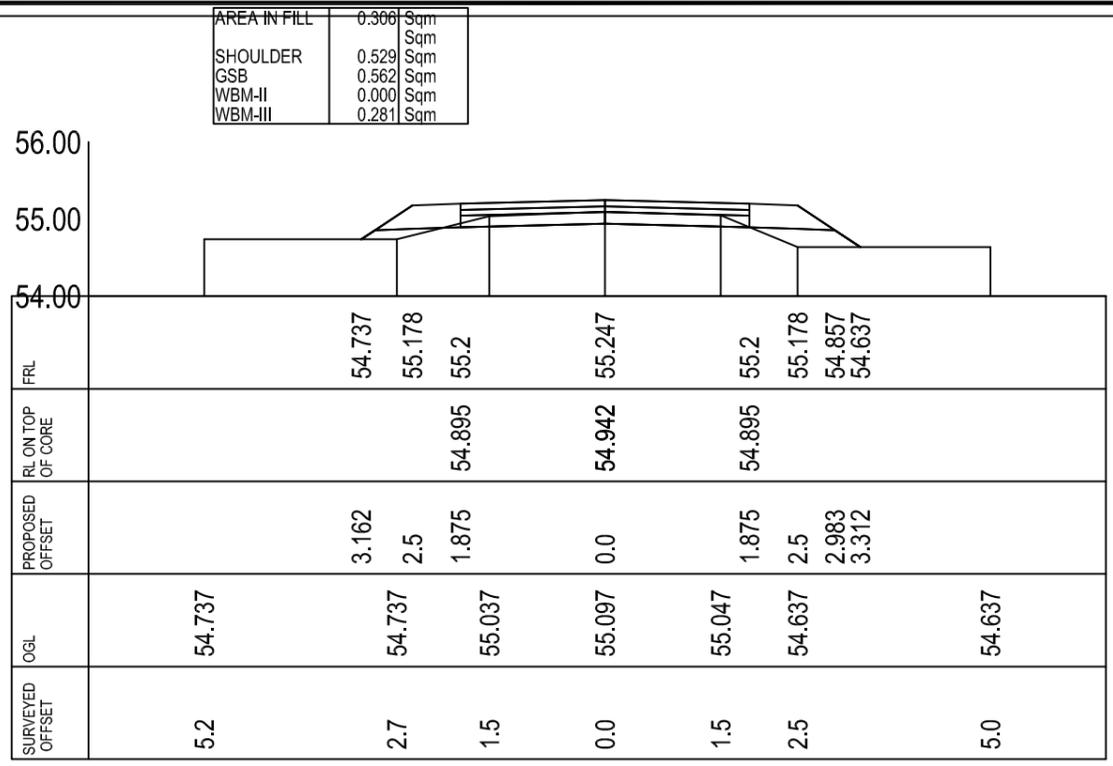

CROSS-SECTION AT CH- 100.0

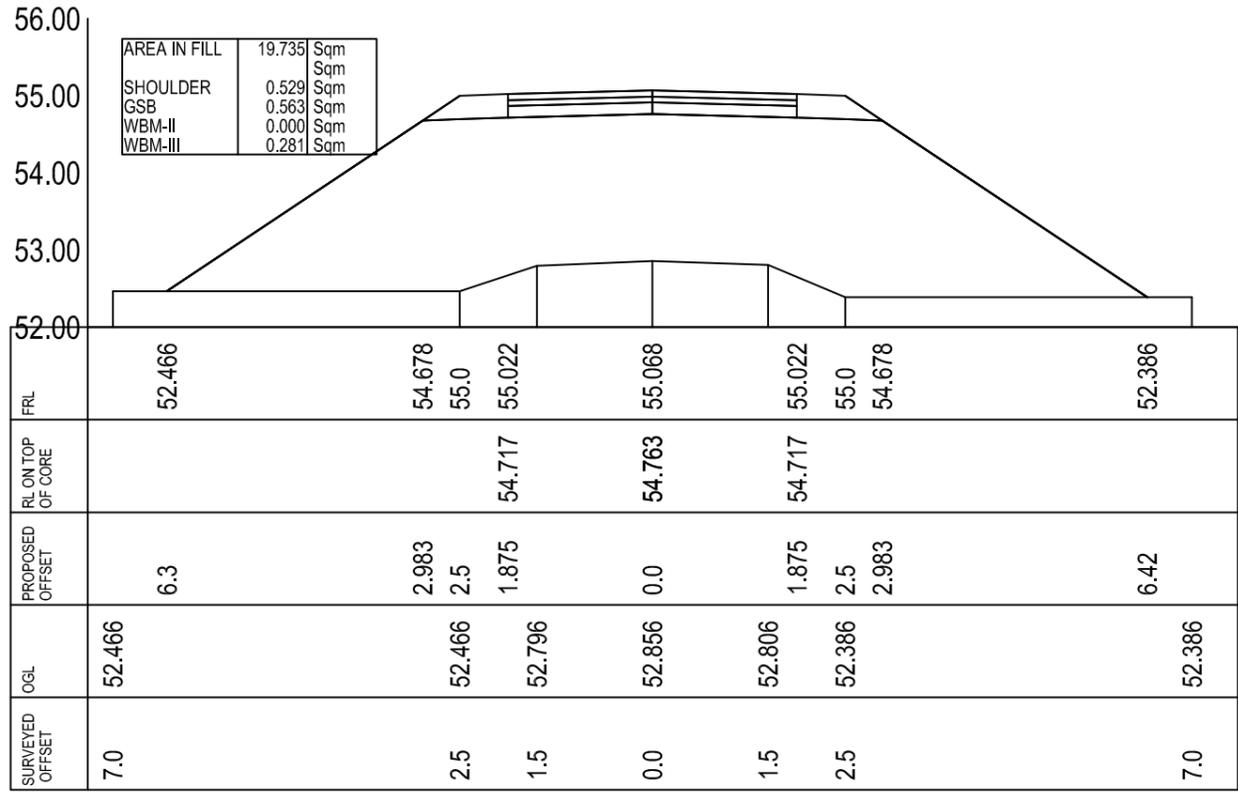

CROSS-SECTION AT CH- 120.0

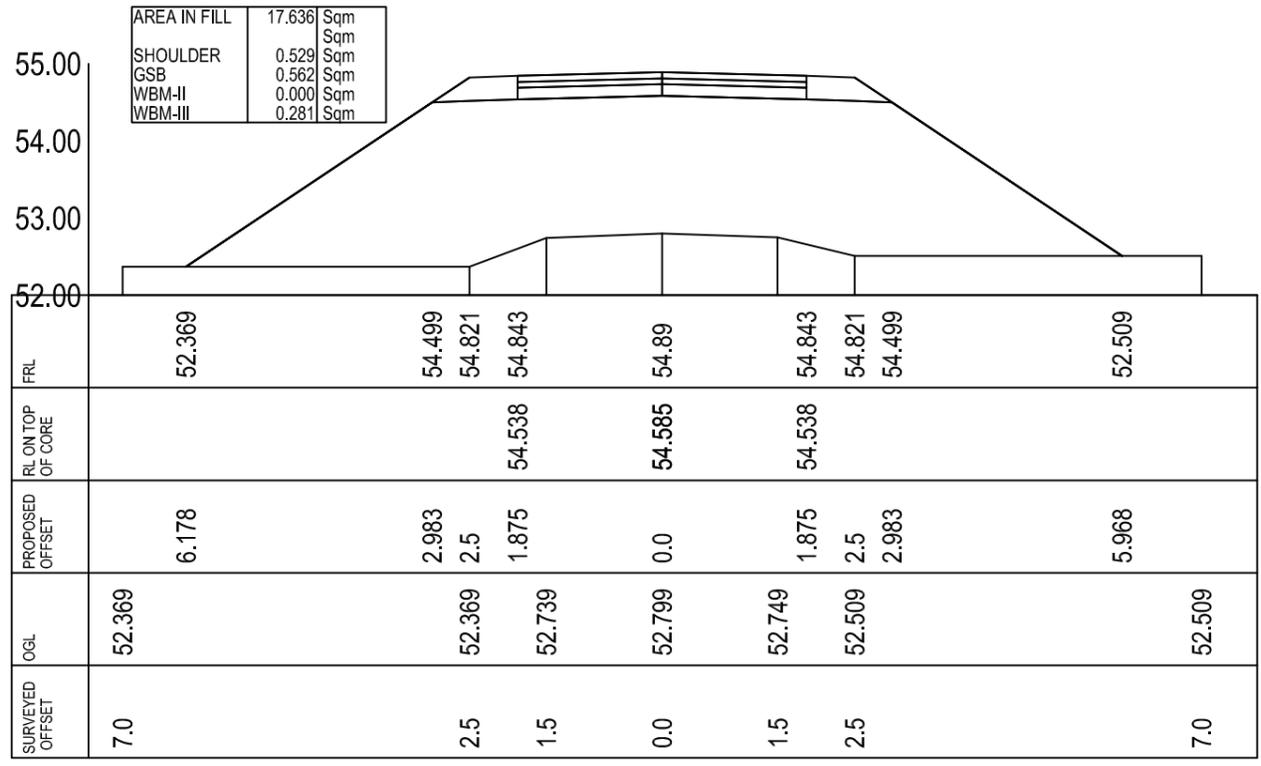

CROSS-SECTION AT CH- 140.0

Prepared by
BASIC CONSULTANT
 (ENGINEERING CONSULTANT)

Corprt office Address
 SURVEY, Ajanta PATH, HOUSE NO-27, GUWAHATI,
 KAMRUP (M), ASSAM, PIN-781028,
 email:-basicoconsultantghy@gmail.com


Regd. Office Address
 N. HAIBARGAON, M.D.ROAD,
 NAGAN, ASSAM, PIN-781033,
 email:-basicoconsultantghy@gmail.com

Name of Work:-
Inti Beel in Kokrajhar District : Conservation, Restoration and
Rejuvenation under Assam SWIFT Project.


DRAWING :
 CROSS SECTION OF APPROACH ROAD

DRAWING NO
ASSAM/SWIFT/GR-07/SD/01(C)


ARIAS Society
GOVERNMENT OF ASSAM
Assam Rural Infrastructure
Agricultural Service Society

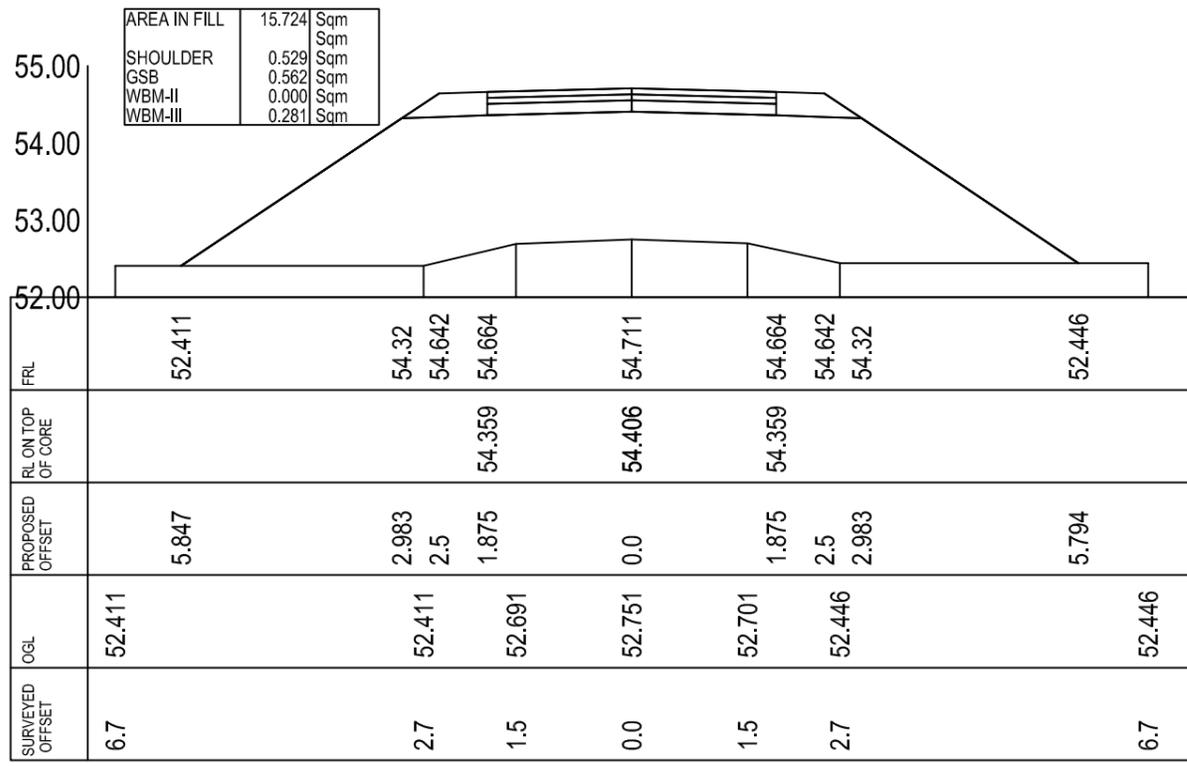


CROSS-SECTION AT CH- 160.0

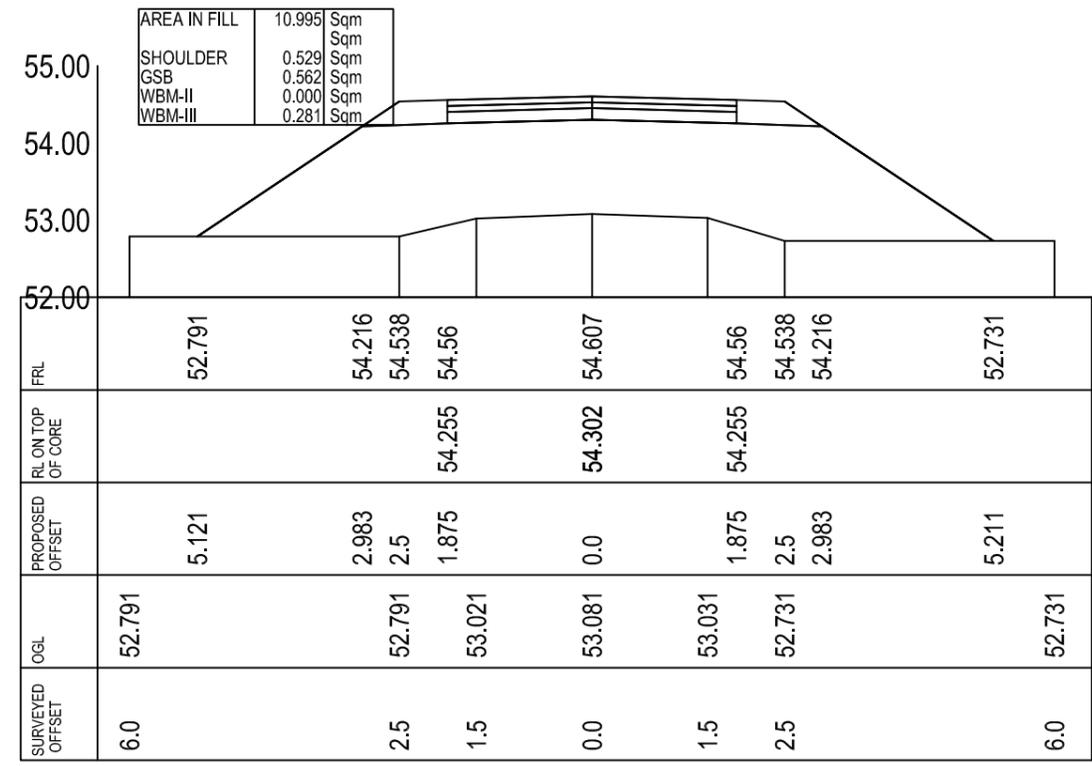

CROSS-SECTION AT CH- 180.0

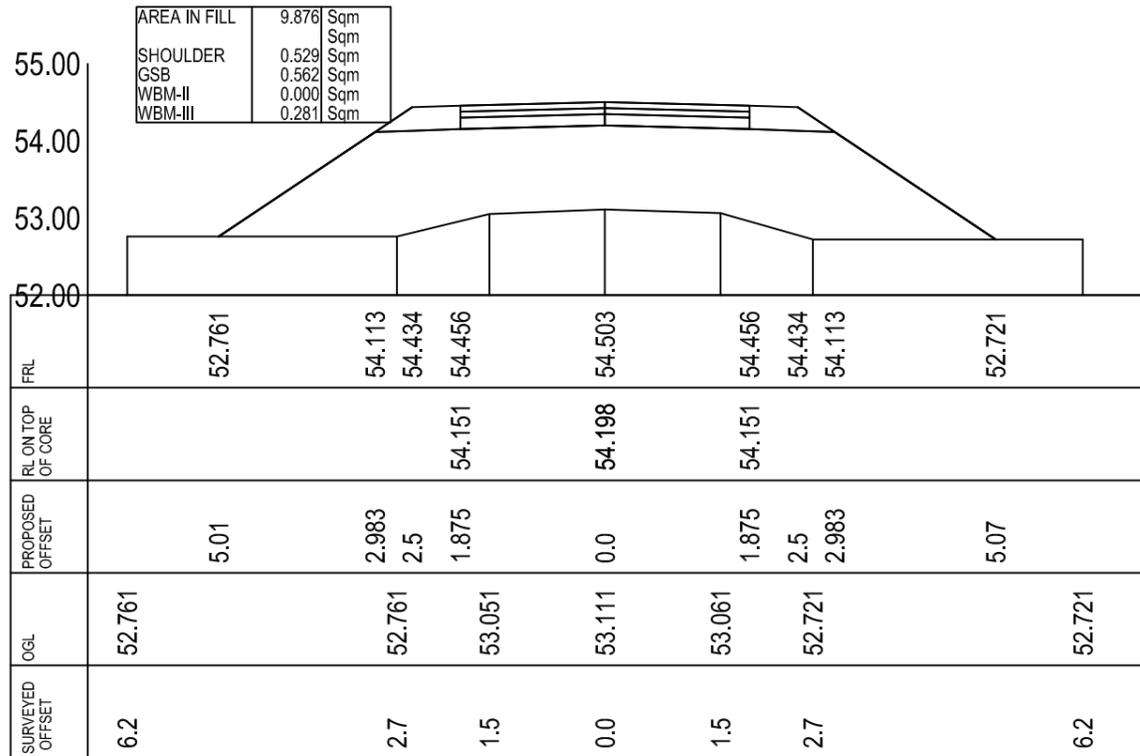

CROSS-SECTION AT CH- 200.0

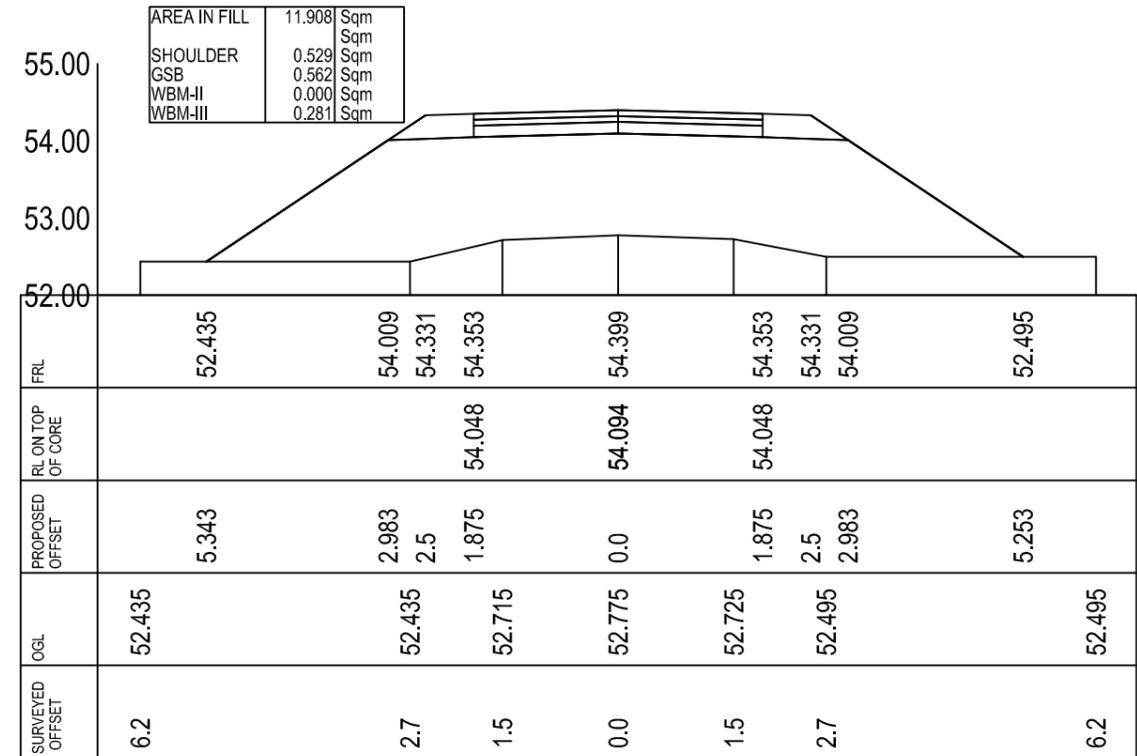

CROSS-SECTION AT CH- 220.0

Prepared by
BASIC CONSULTANT
 (ENGINEERING CONSULTANT)


Corprt office Address
 SURVEY, Ajanta PATH, HOUSE NO-27, GUWAHATI,
 KAMRUP (M), ASSAM, PIN-781028.
 email:-basicoconsultantg@gmail.com

Regd. Office Address
 N. HAIBARGAON, M.D.ROAD,
 NAGAN, ASSAM, PIN-781033
 email:-basicoconsultantg@gmail.com


Name of Work:-
Inti Beel in Kokrajhar District : Conservation, Restoration and
Rejuvenation under Assam SWIFT Project.

DRAWING :
 CROSS SECTION OF APPROACH ROAD
DRAWING NO
ASSAM/SWIFT/GR-07/SD/01(D)


ARIAS Society
GOVERNMENT OF ASSAM
Assam Rural Infrastructure
Agricultural Service Society

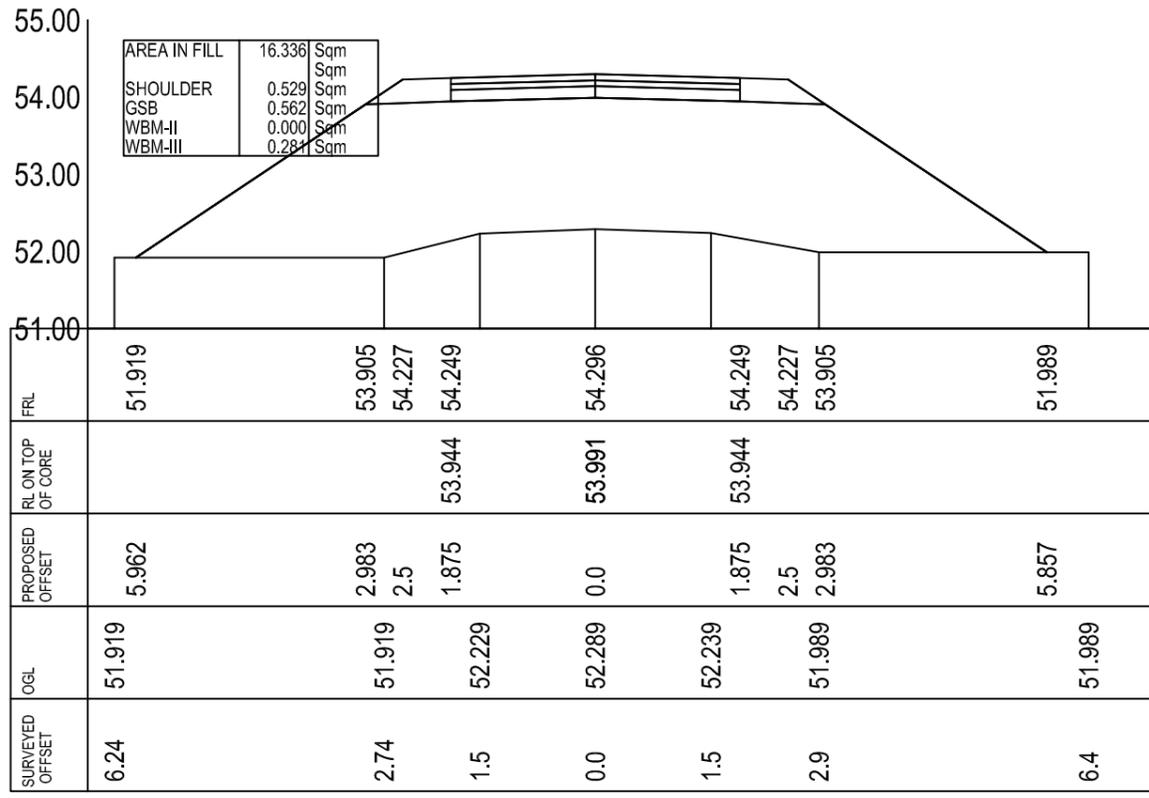

CROSS-SECTION AT CH- 240.0

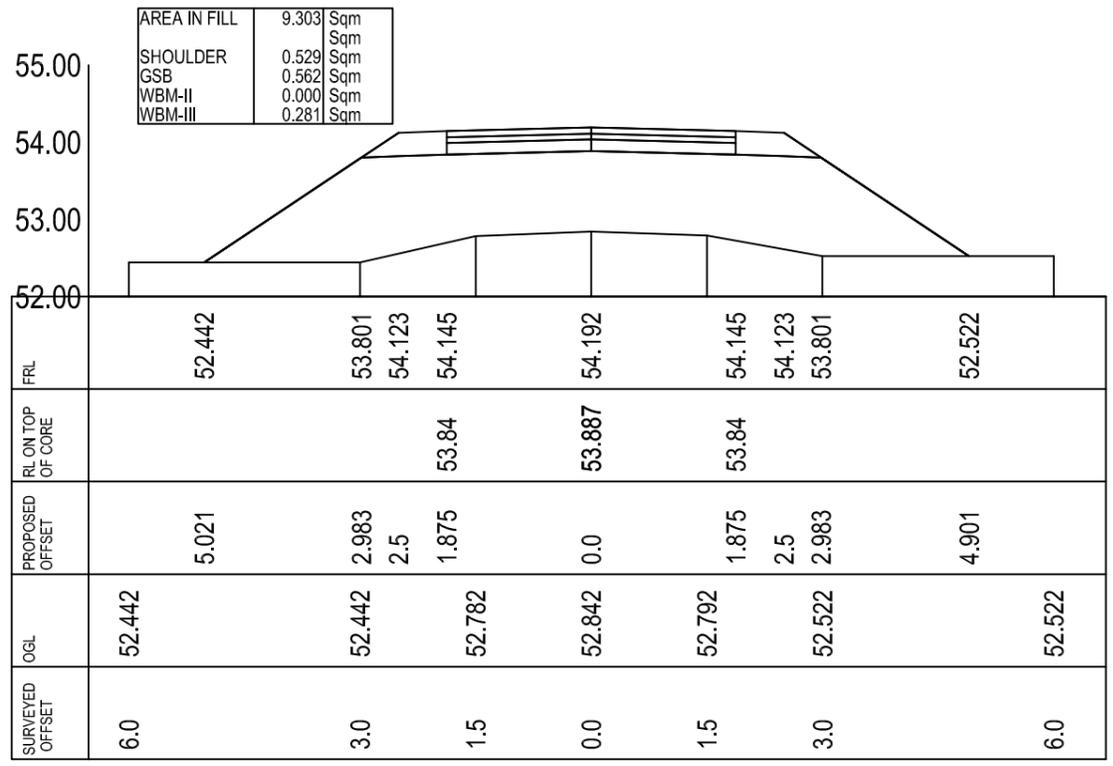

CROSS-SECTION AT CH- 260.0

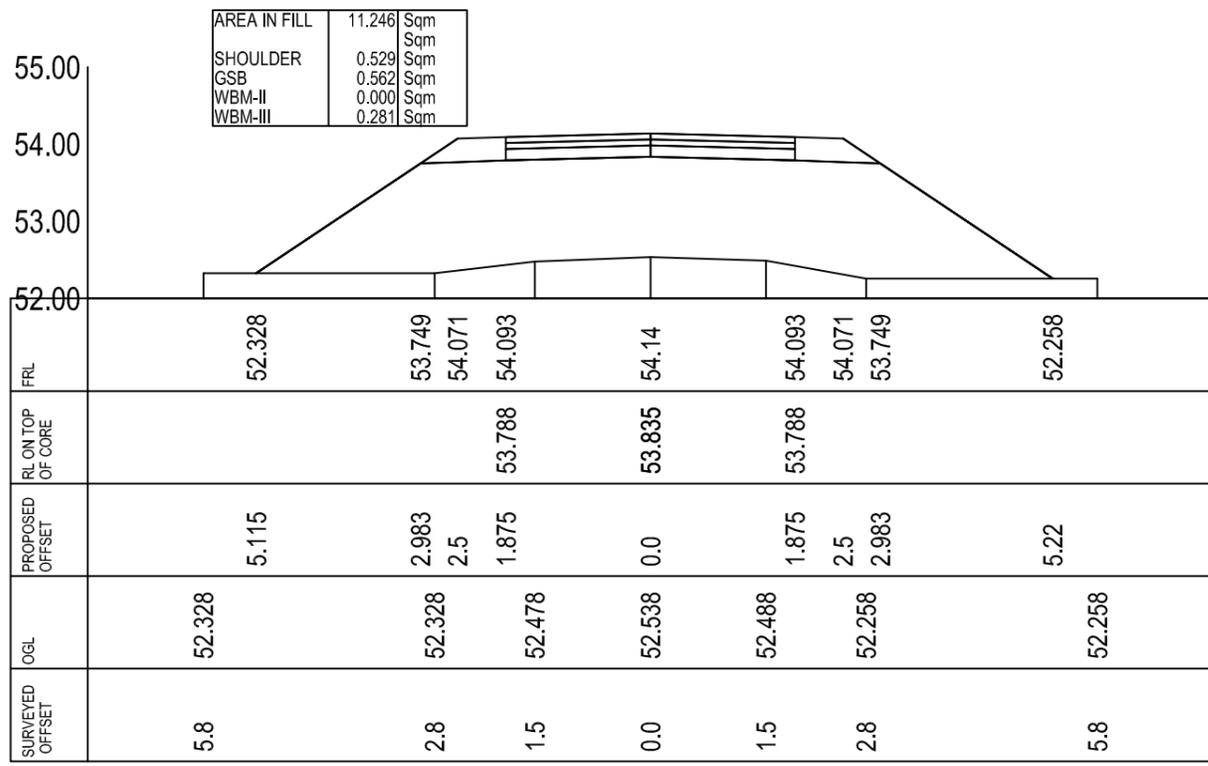

CROSS-SECTION AT CH- 270.0

Prepared by
BASIC CONSULTANT
 (ENGINEERING CONSULTANT)

Corprt office Address
 SURVEY, Ajanta PATH, HOUSE NO-27, GUWAHATI,
 KAMRUP (M), ASSAM, PIN-781028,
 email:-basicconsultantghy@gmail.com


Regd. Office Address
 N. HAIBARGAON, M.D.ROAD,
 NAGALON, ASSAM, PIN-781001,
 email:-basicconsultantghy@gmail.com

Name of Work:-
Inti Beel in Kokrajhar District : Conservation, Restoration and Rejuvenation under Assam SWIFT Project.

DRAWING :
 CROSS SECTION OF APPROACH ROAD

DRAWING NO
ASSAM/SWIFT/GR-07/SD/01(E)

ARIAS Society
GOVERNMENT OF ASSAM
Assam Rural Infrastructure
Agricultural Service Society

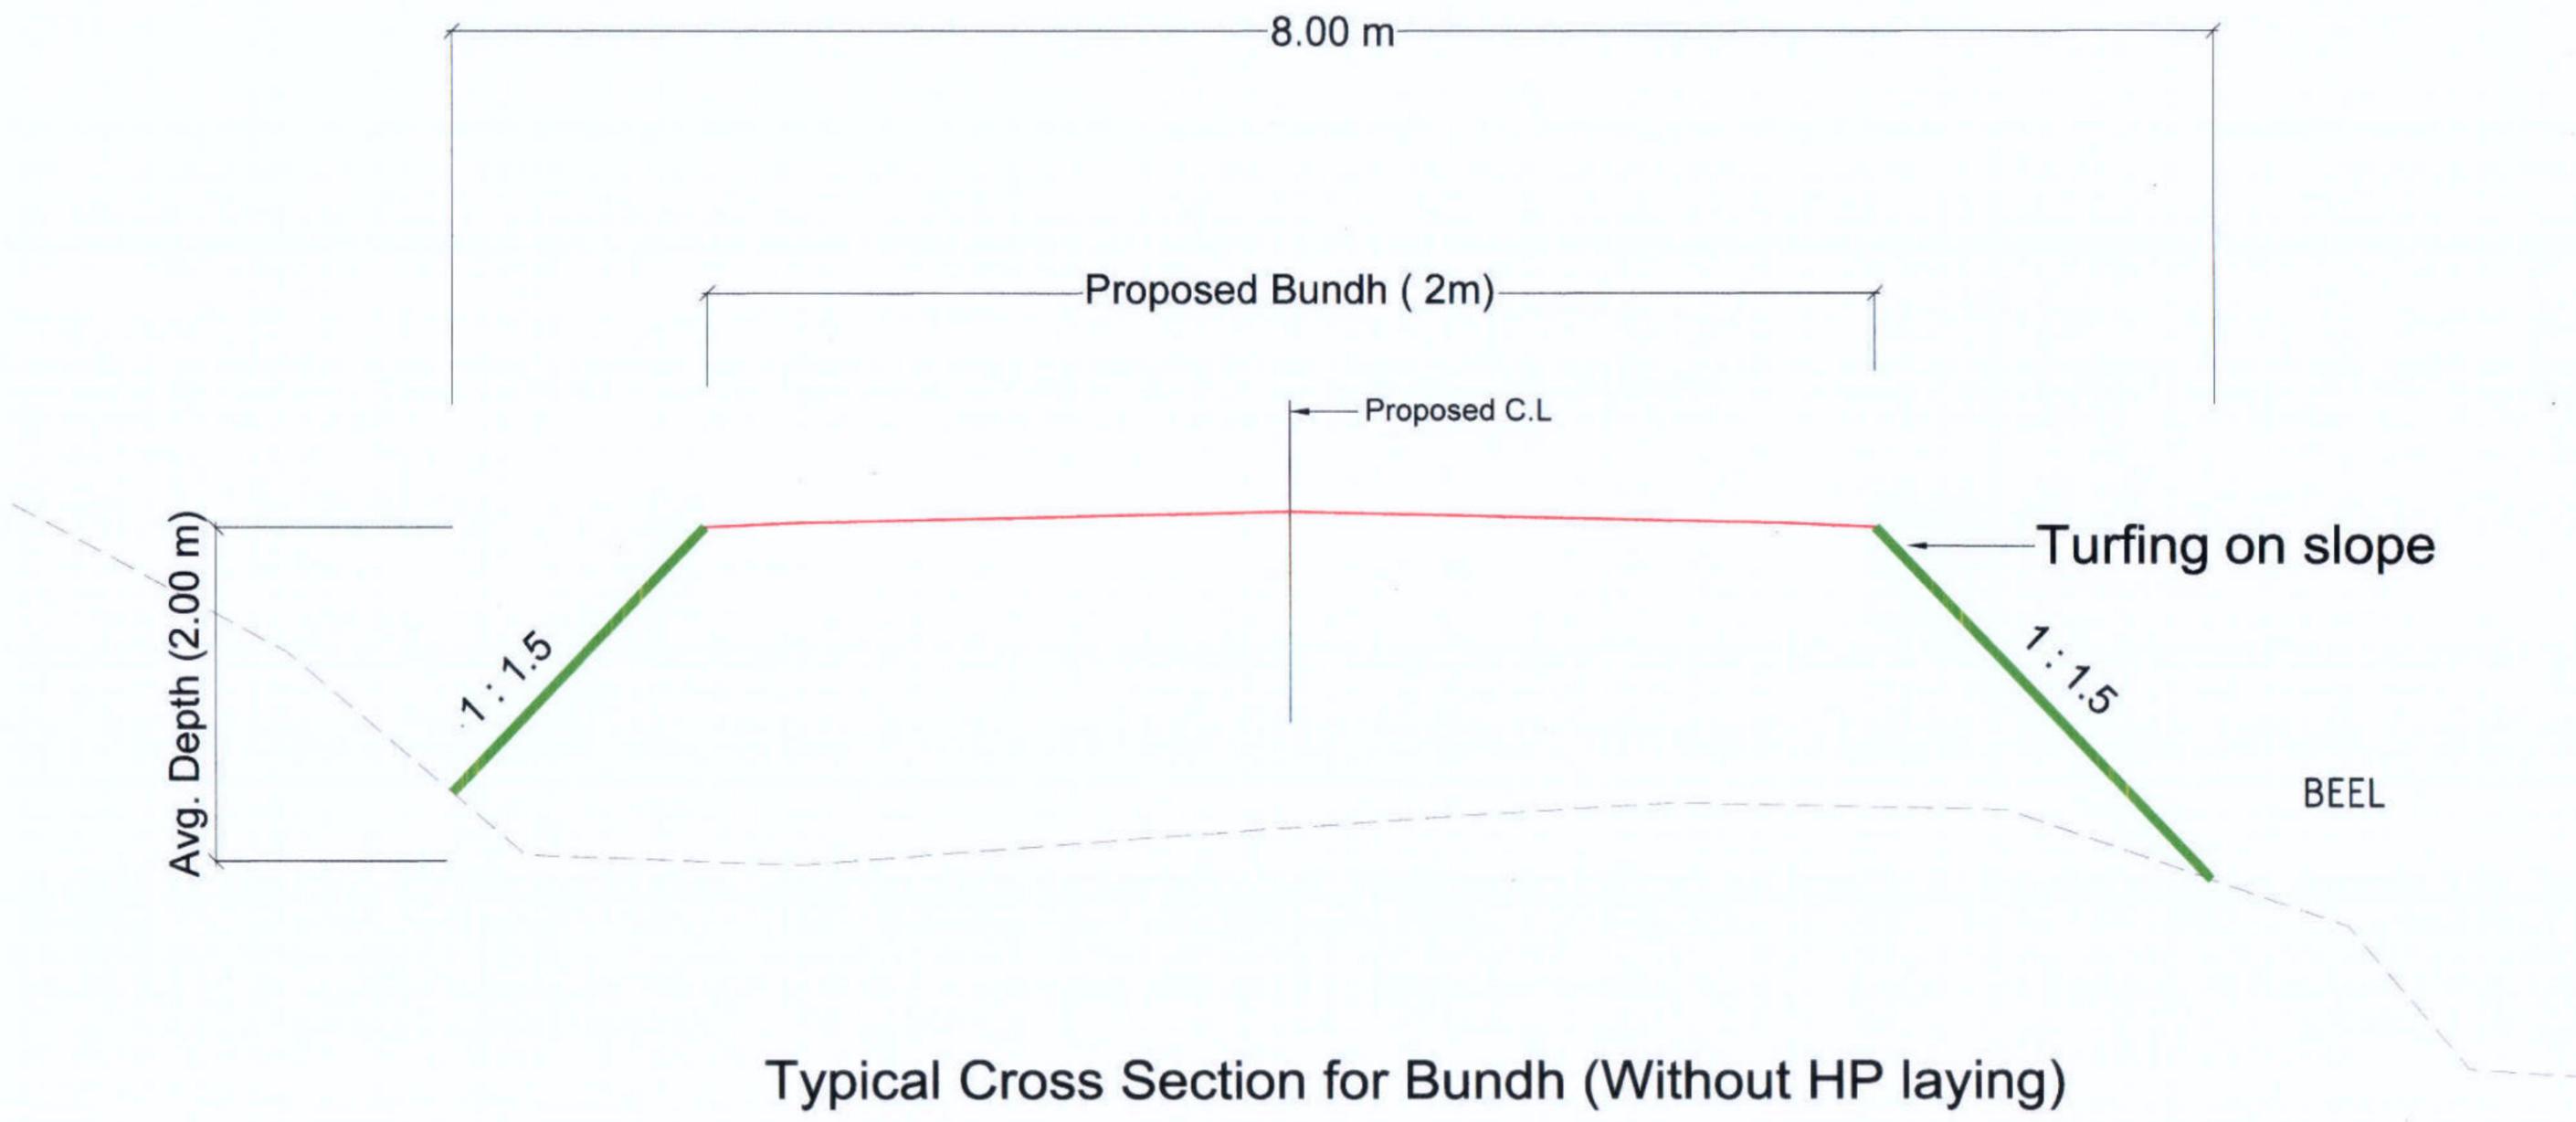

Prepared by
BASIC CONSULTANT
 (ENGINEERING CONSULTANT)
 Corprt office Address
 SURVEY, Ajaris PATH, HOUSE NO-27, GUWAHATI,
 KAMRUP (M), ASSAM, PIN-781025.
 email:-basicconsultantghy@gmail.com
 Regd. Office Address
 N. HAJBARGON, M.D.ROAD,
 NAGAOH, ASSAM, PIN-782002


DRAWING NO
ASSAM/SWIFT/GR-07/SD/02(A)

DRAWING :
TYPICAL SECTION OF BUND
(Without HP Laying)

SCALE :- 1:1000


PACKAGE NO: 7

ARIAS Society
GOVERNMENT OF ASSAM
Assam Rural Infrastructure
Agricultural Service Society

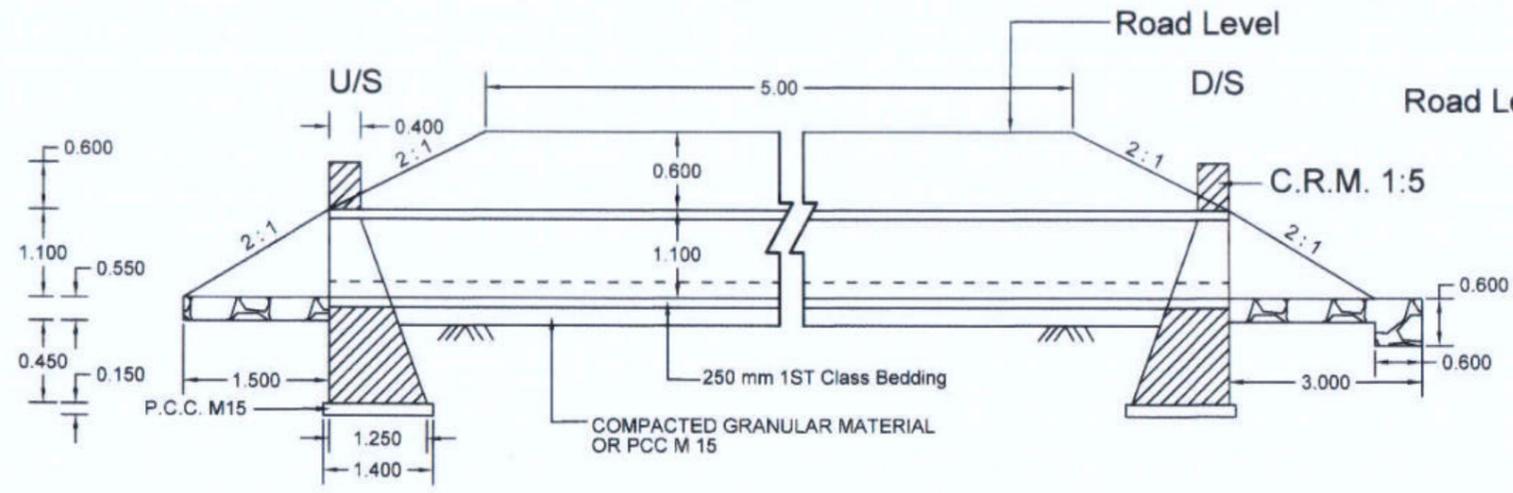


SECTION AT D - D

1000mm DIA PIPE CULVERT SINGLE ROW

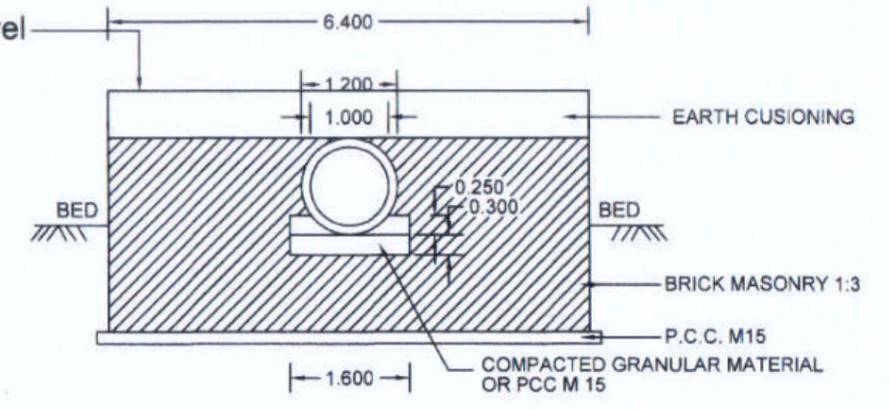

SECTION AT E - E

1000mm DIA. CULVERT

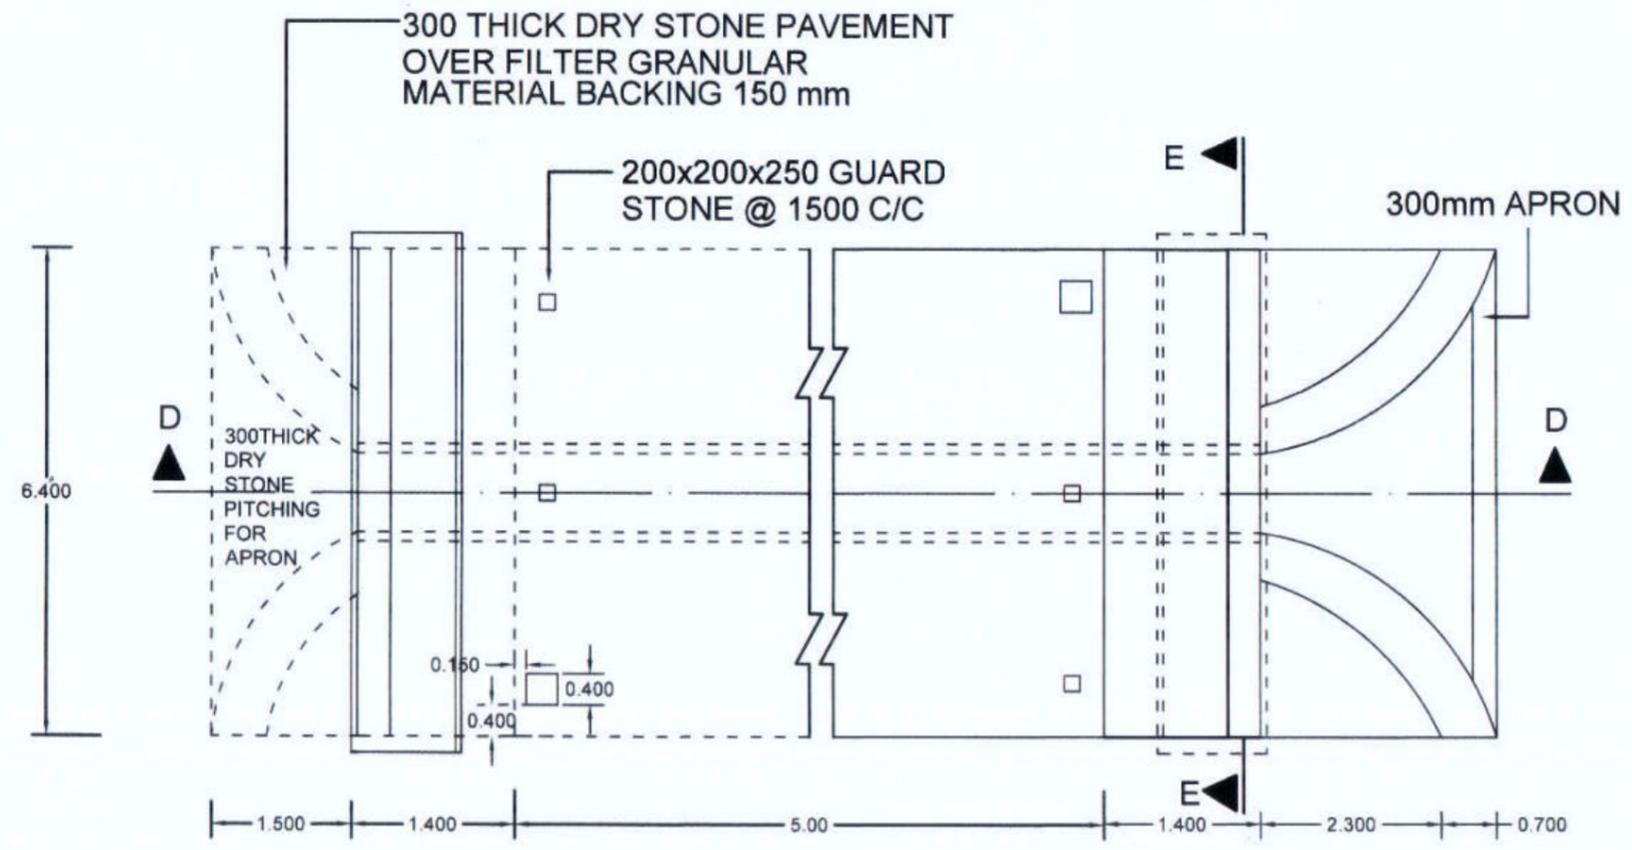

PLAN OF 1000mm DIA SINGLE ROW CULVERT


Prepared by
BASIC CONSULTANT
 (ENGINEERING CONSULTANT)
 Corpt office Address
 SURVEY, Ajeeta PATH, HOUSE NO-27, GUWAHATI,
 KAMRUP (M), ASSAM, PIN-781028.
 email:-basicconsultantghy@gmail.com
 Regd. Office Address
 N. HABARGAON, M.D.ROAD,
 NAGACH, ASSAM, PIN-782092
 email:-basicconsultantghy@gmail.com

DRAWING :
 GENERAL ARRANGEMENT OF PIPE
 CULVERT, 1000MM DIA


DRAWING No. :
 ASSAM/SWIFT/GR-07/SD/03(B)
 151

NOT TO SCALE


ARIAS Society
GOVERNMENT OF ASSAM
Assam Rural Infrastructure
Agricultural Service Society

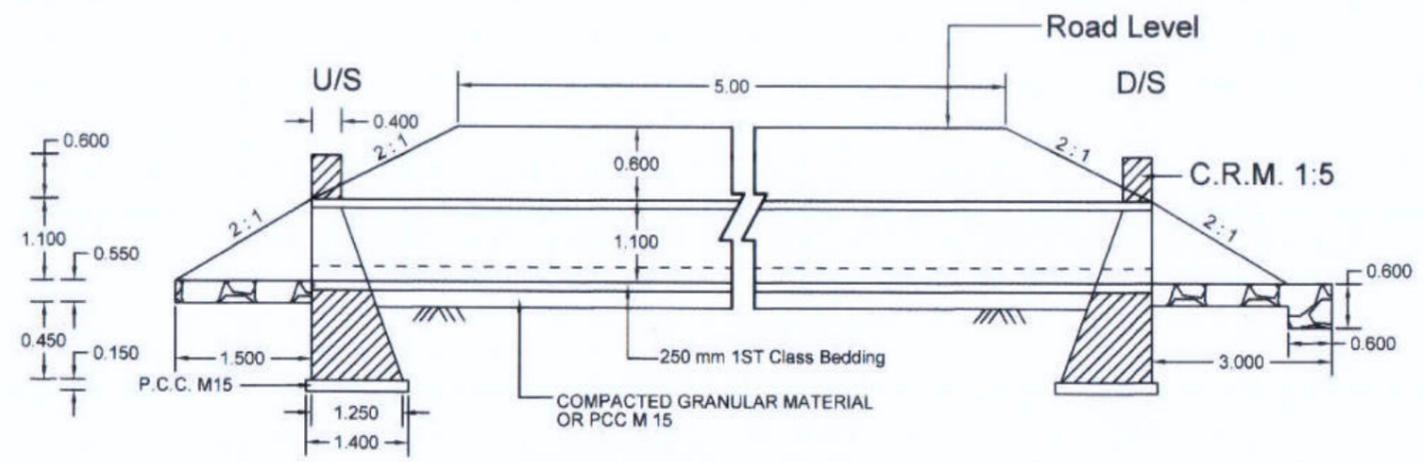

SECTION AT D - D
1000mm DIA PIPE CULVERT DOUBLE ROW

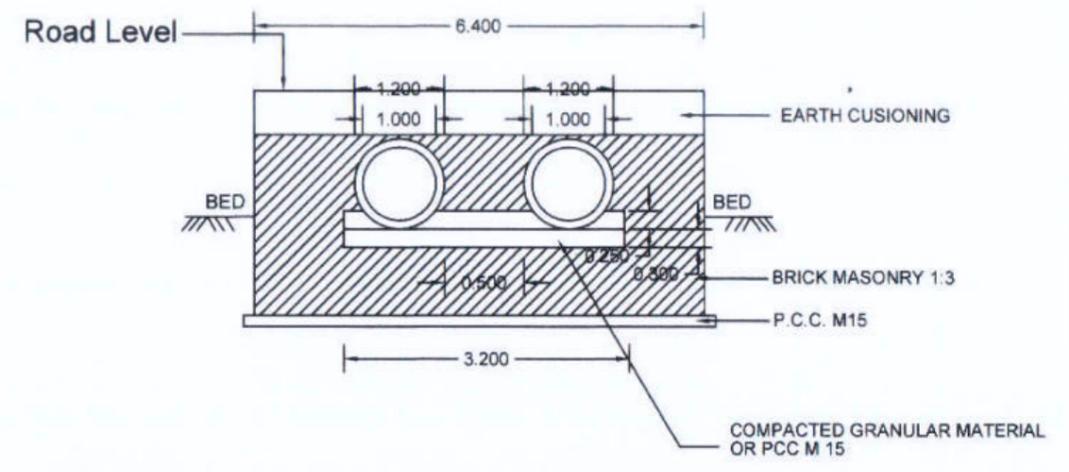

SECTION AT E - E
1000mm DIA. CULVERT

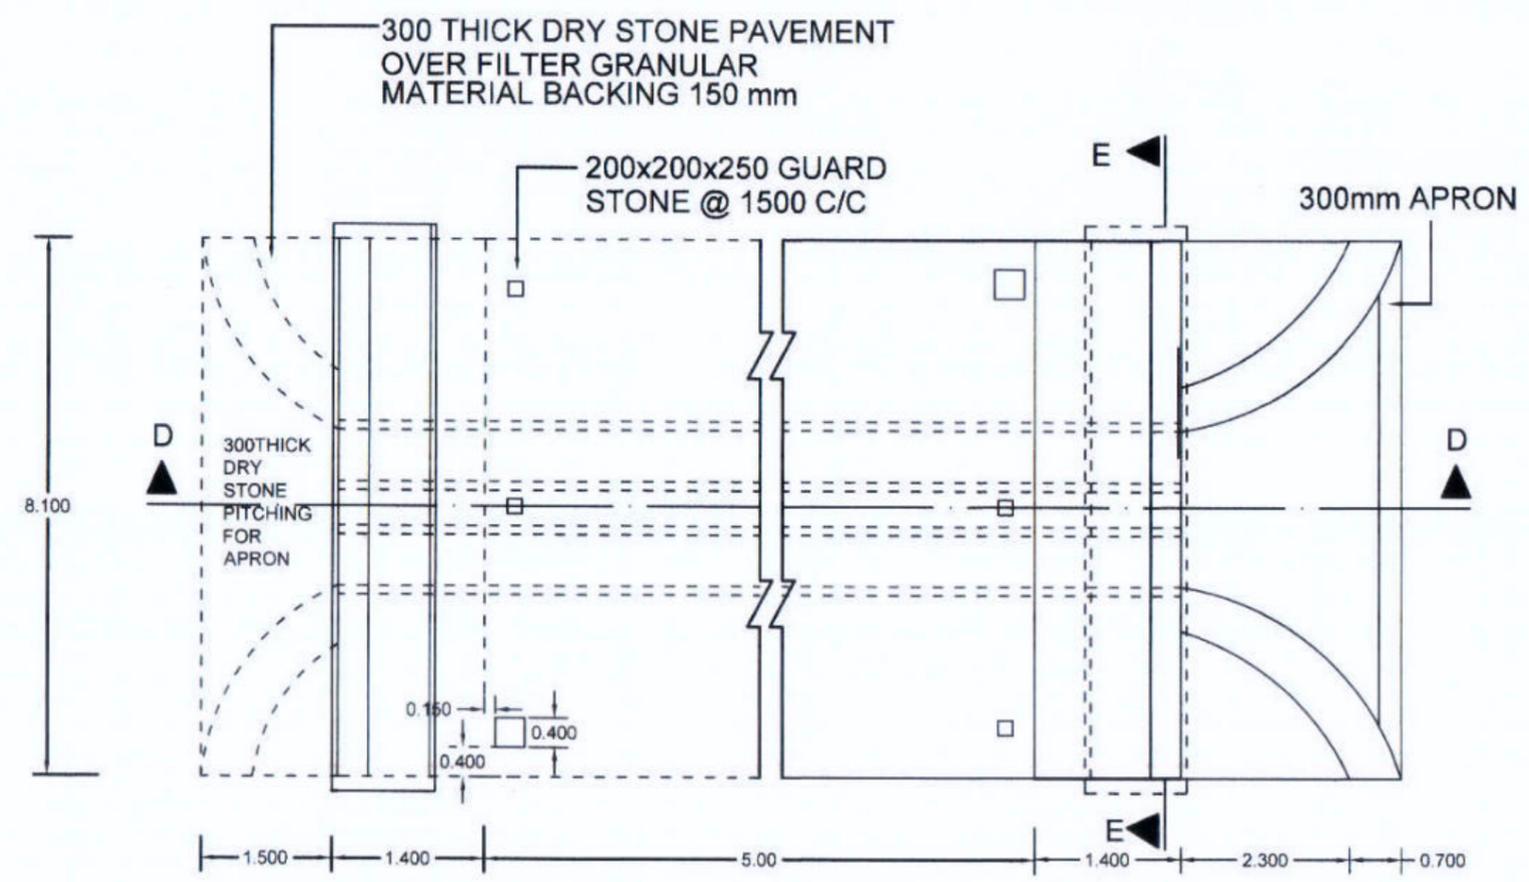

PLAN OF 1000mm DIA DOUBLE ROW CULVERT


Prepared by
BASIC CONSULTANT
 (ENGINEERING CONSULTANT)
Corprt office Address
 SURVEY, Agents PATH, HOUSE NO-27, GUWAHATI,
 KAMRUP (M), ASSAM, PIN-781028.
 email:-basicconsultantghy@gmail.com
Regd. Office Address
 N. HABIBSACH, M.D.ROAD,
 NAGAKH, ASSAM, PIN-782002
 email:-basicconsultantghy@gmail.com

DRAWING :
 GENERAL ARRANGEMENT OF PIPE CULVERT,
 DOUBLE HUME PIPE 2 X 1000MM DIA


DRAWING No. :
 ASSAM/SWIFT/GR-07/SD/03(C)

NOT TO SCALE


ARIAS Society
GOVERNMENT OF ASSAM
Assam Rural Infrastructure
Agricultural Service Society

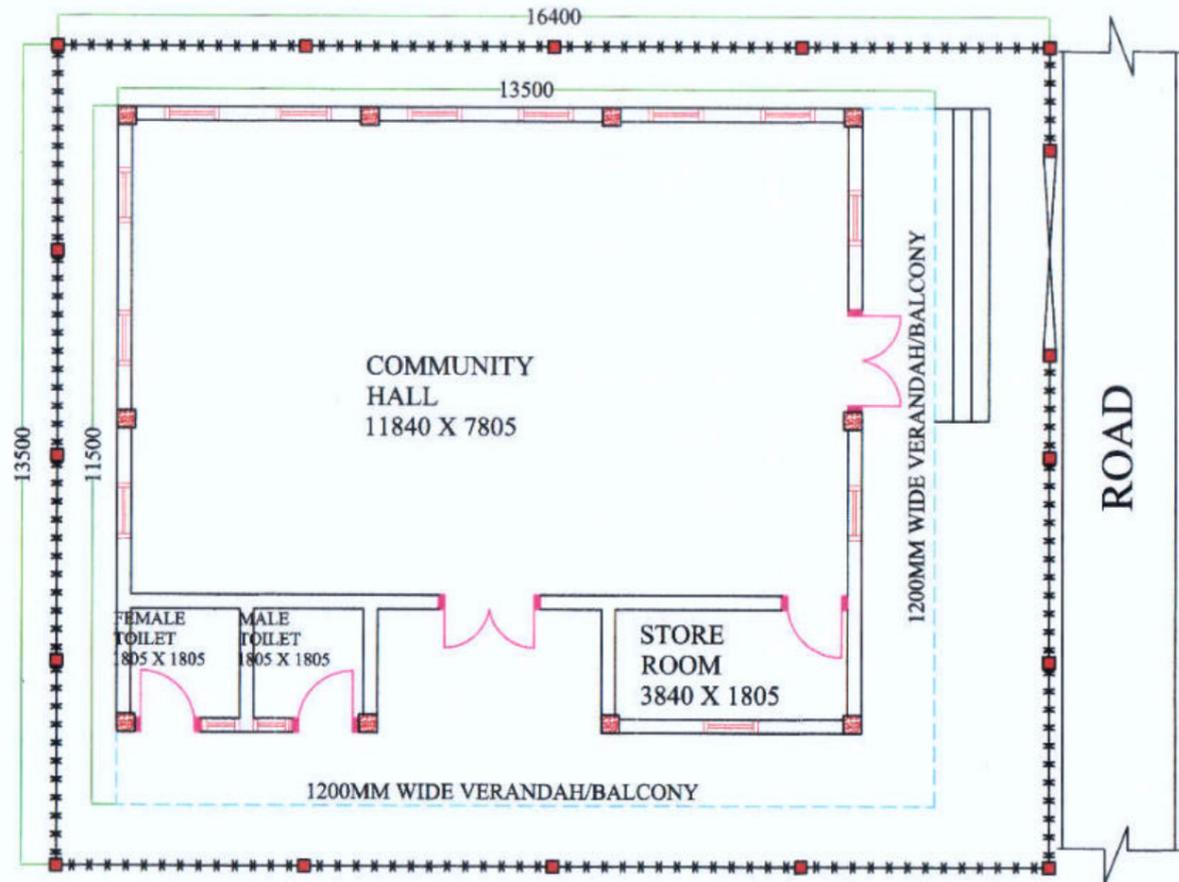


PLAN

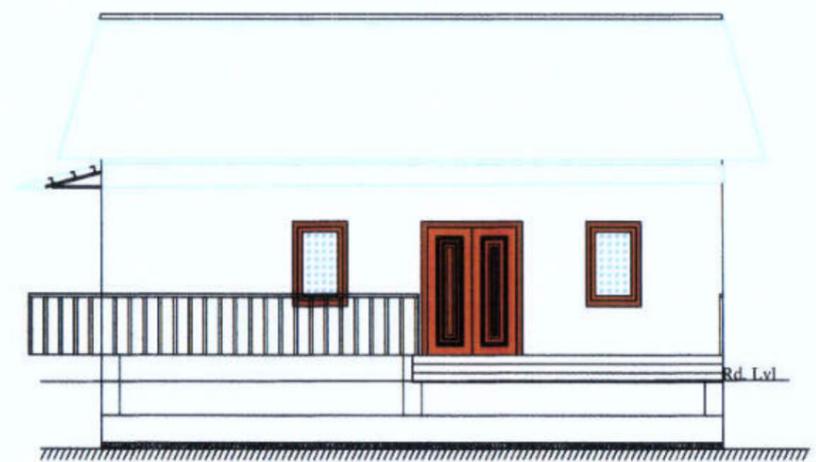

FRONT ELEVATION

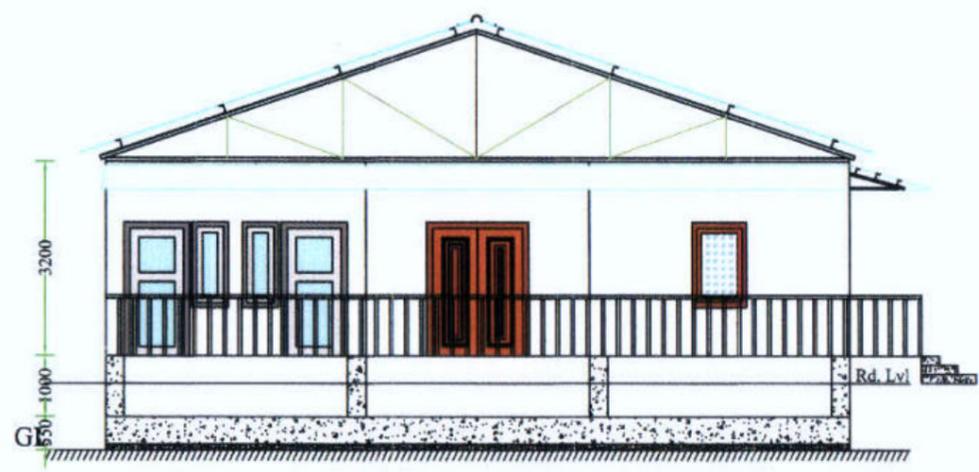


SIDE ELEVATION

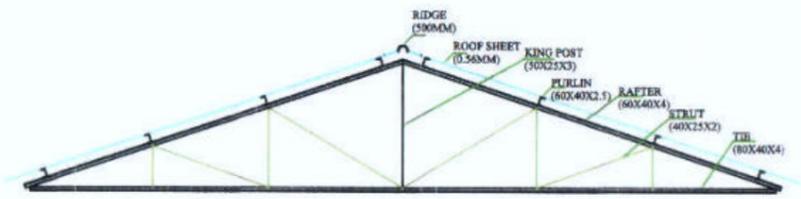



DETAILS OF ROOF TRUSS

DETAILS OF EXTENDED ROOF TRUSS

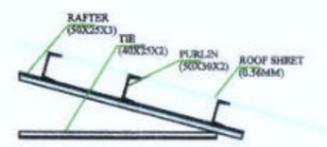

COMPONENT	QUANTITY	SIZE
MAIN DOOR	1 Nos.	1500mm x 2100mm
BACK DOOR	1 Nos.	1500mm x 2100mm
STORE ROOM DOOR	1 Nos.	900mm x 2100mm
TOILET DOOR	2 Nos.	900mm x 2100mm
MAIN WINDOW	12 Nos.	900mm x 1200mm
TOILET WINDOW	2 Nos.	600mm x 1200mm

Prepared by BASIC CONSULTANT (ENGINEERING CONSULTANT) Corp't office Address SURVEY, Agents PATH, HOUSE NO-27, GUWAHATI, KAMRUP (M), ASSAM, PIN-781025. email: -basicconsultantgty@gmail.com Reg'd. Office Address N. HABARGACH, S.D. ROAD, HAGAI, ASSAM, PIN-782092	DRAWING : PLAN & ELEVATION	DRAWING No. : ASSAM/SWIFT/GR-07/SD/04(A)	NOT TO SCALE	ARIAS Society GOVERNMENT OF ASSAM Assam Rural Infrastructure Agricultural Service Society
	PROJECT TITLE: Sustainable Wetlands and Integrated Fisheries Transformation (SWIFT) Project	DRAWING CONTENTS: COMMUNITY HALL		

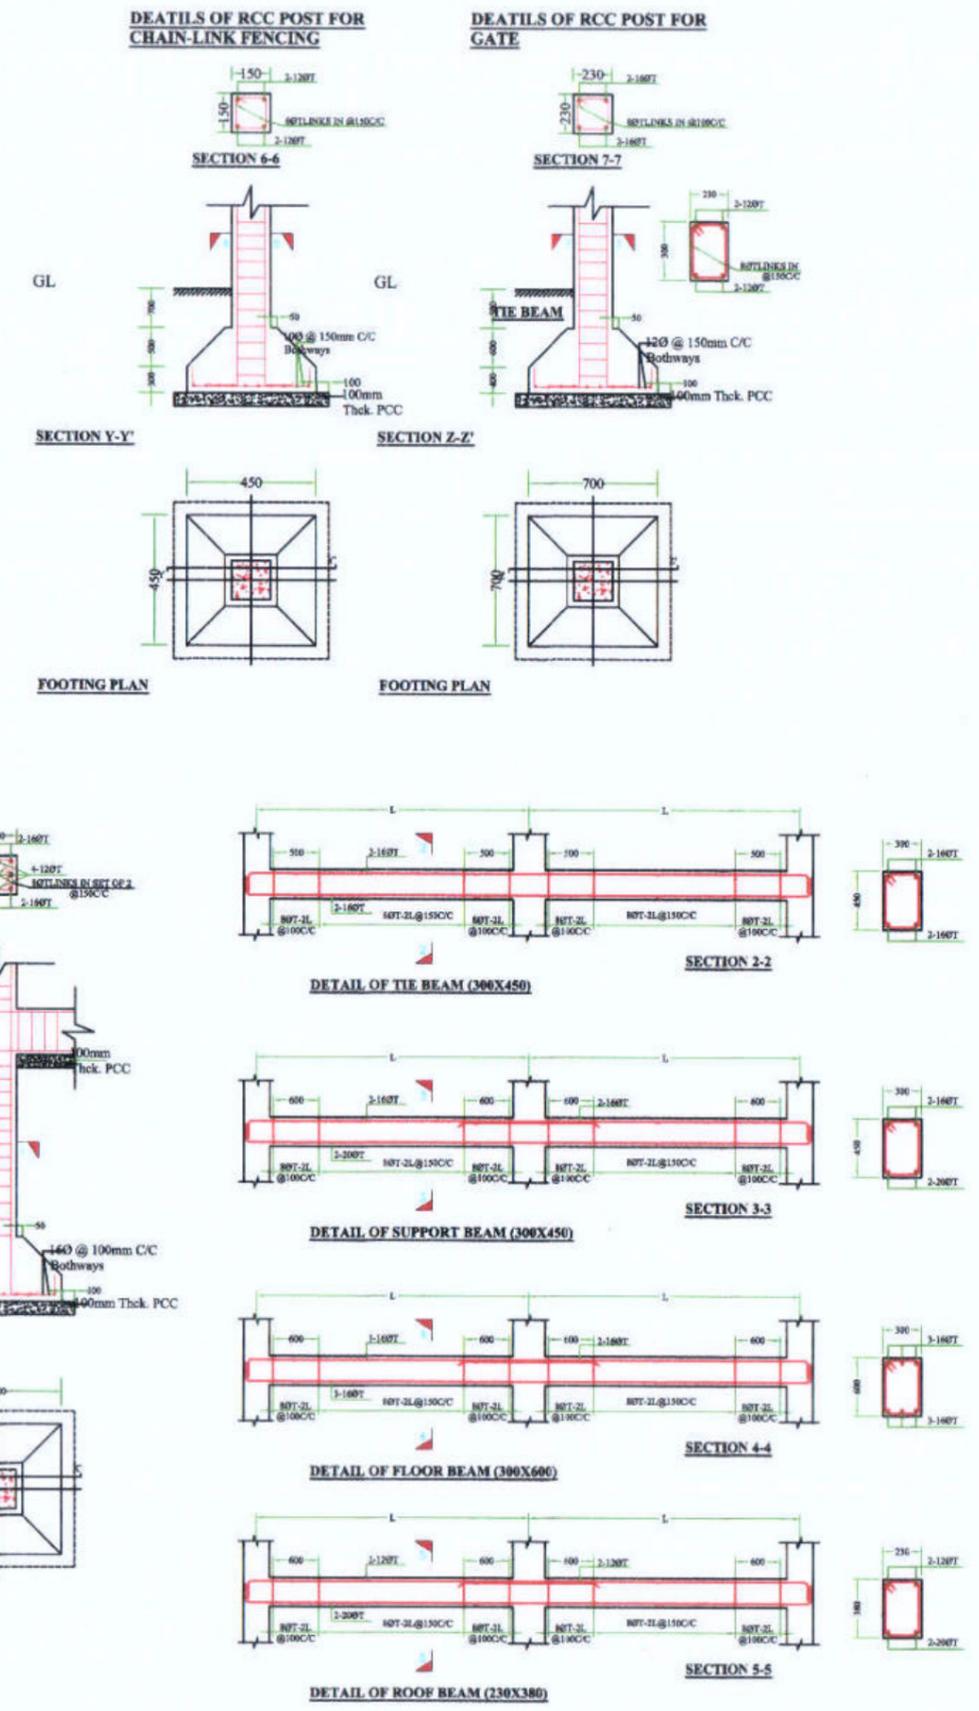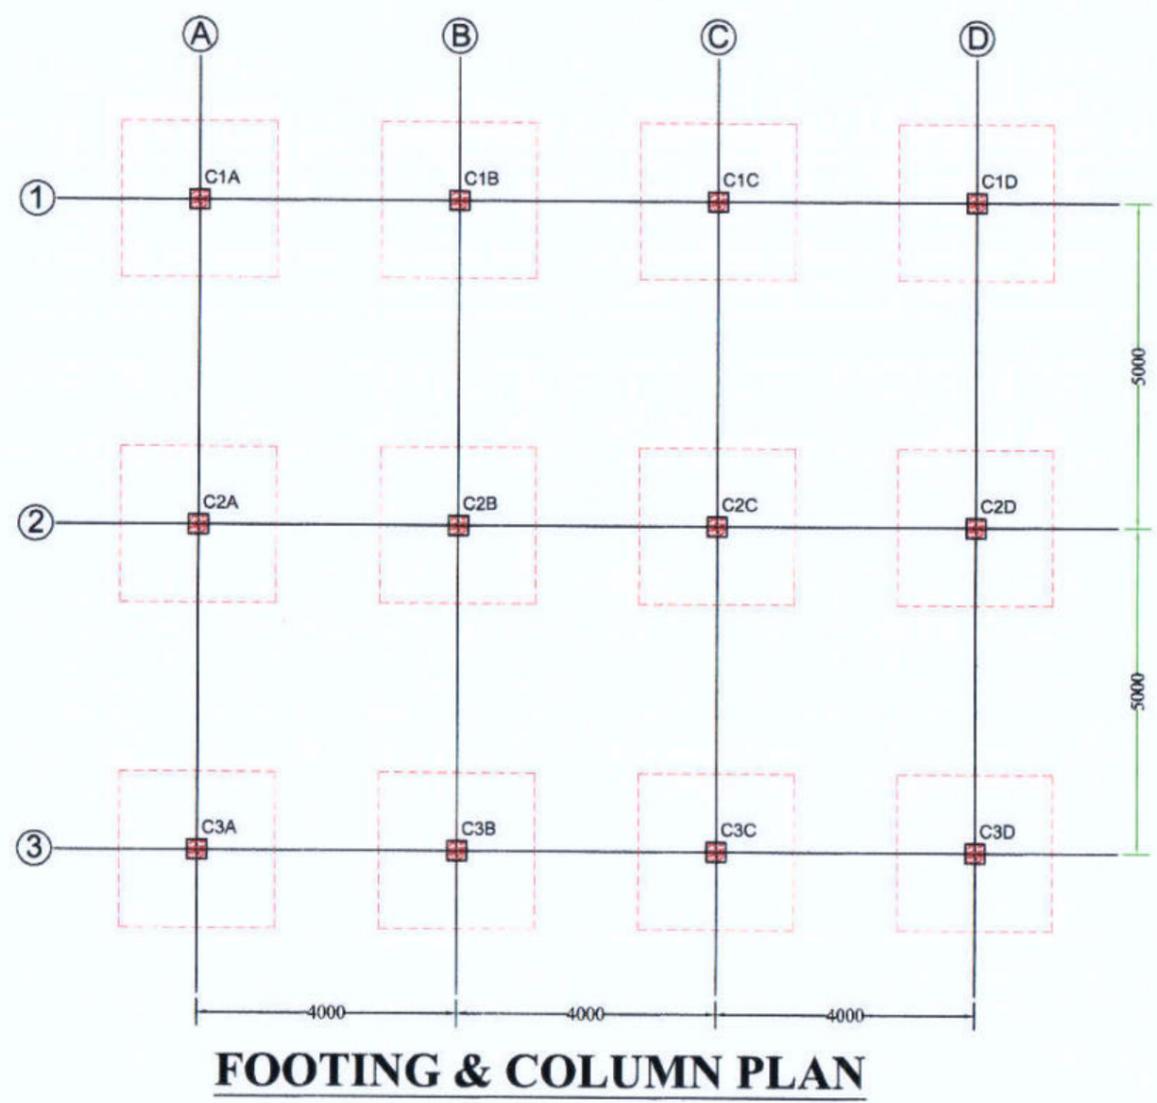

Prepared by
BASIC CONSULTANT
 (ENGINEERING CONSULTANT)
 Corprt office Address
 SURVEY, Agents PATH, HOUSE NO-27, GUWAHATI,
 KAMRUP (M), ASSAM, PIN-781029.
 email:-basicconsultantghy@gmail.com
 Regd. Office Address
 H. HARBARGAON, M.D.ROAD,
 NAGAON, ASSAM, PIN-782002
 email:-basicconsultant99@gmail.com
 File No. ARIAS/20/2026-SWIFT-ARIAS-Assam Rural Infrastructure and Agricultural Services (ARIAS). (Computer No. 755092)

DRAWING :
 LAYOUT OF COLUMN


PROJECT TITLE:
 Sustainable Wetlands and Integrated Fisheries Transformation (SWIFT) Project

DRAWING No. :
 ASSAM/SWIFT/GR-07/SD/04(B)


DRAWING CONTENTS: COMMUNITY HALL

NOT TO SCALE

ARIAS Society
GOVERNMENT OF ASSAM
Assam Rural Infrastructure
Agricultural Service Society


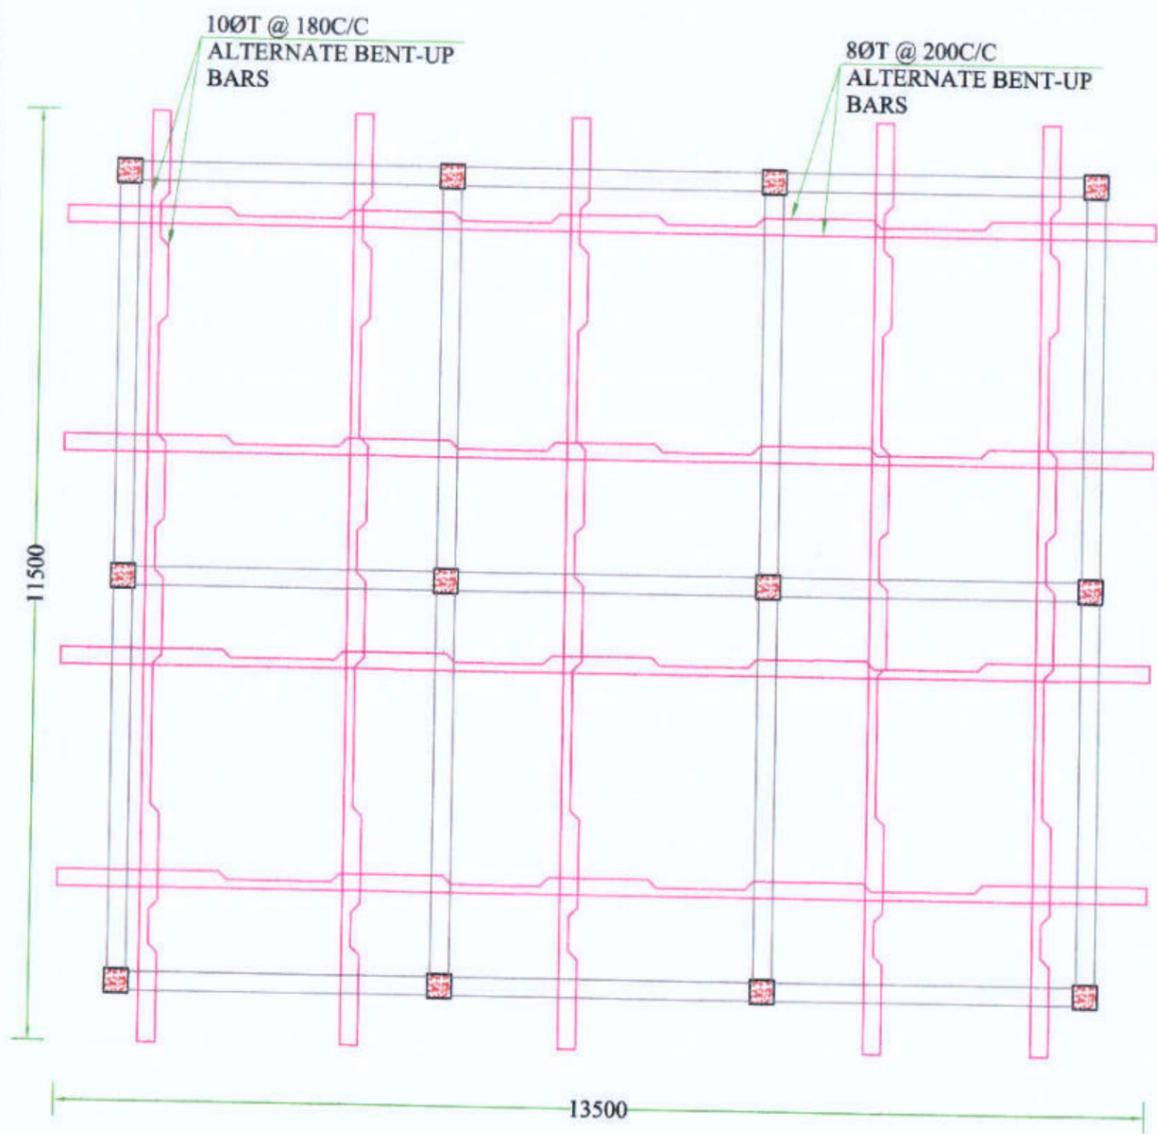


**DETAIL OF ROOF SLAB
(SLAB THICKNESS : 125mm)**

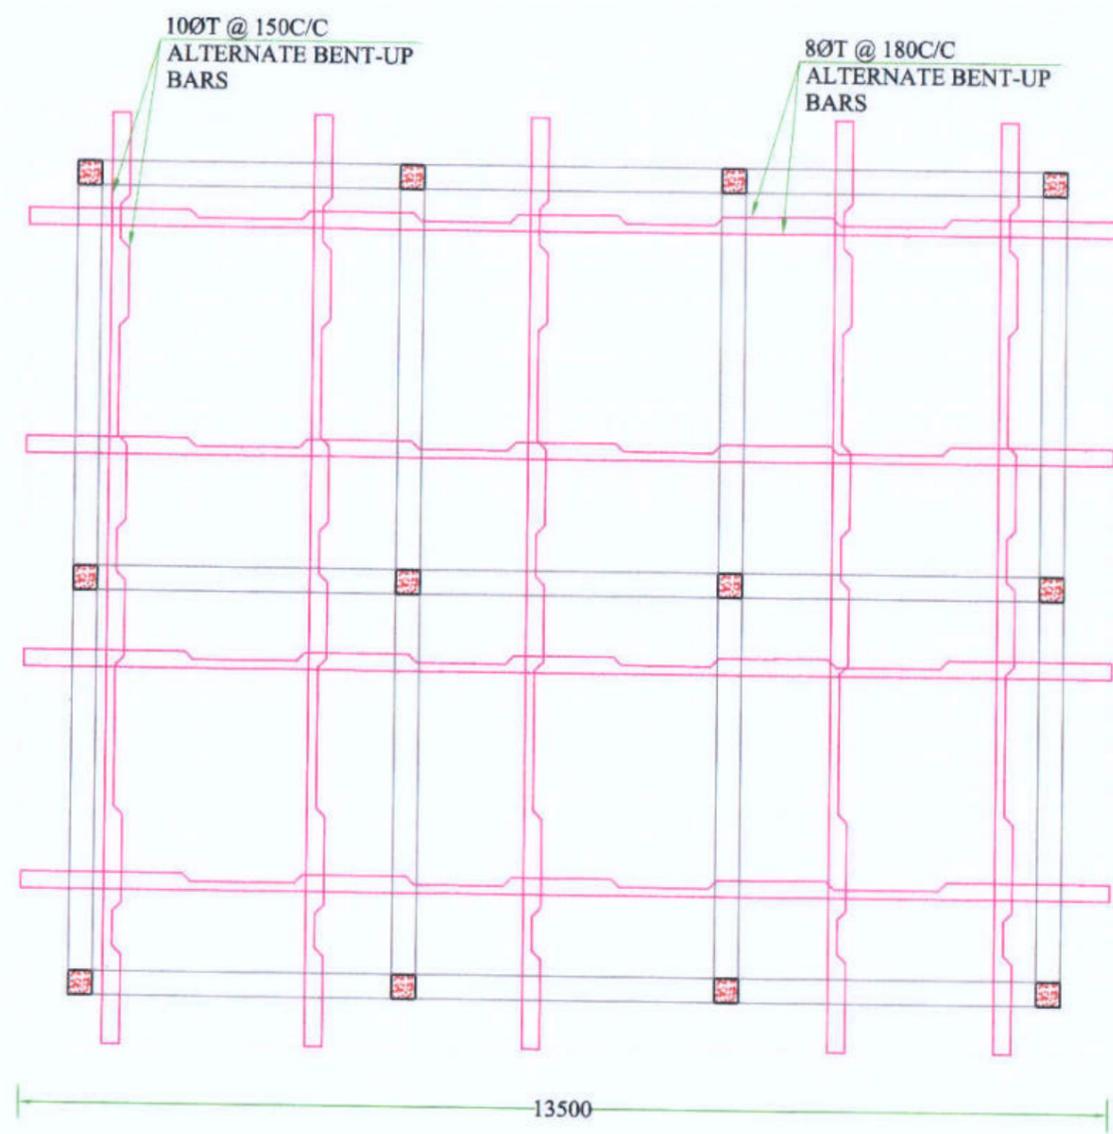


**DETAIL OF FLOOR SLAB
(SLAB THICKNESS : 150mm)**

<p>Prepared by BASIC CONSULTANT (ENGINEERING CONSULTANT) Corpt office Address SURVEY, Ajanis PATH, HOUSE NO-27, GUWAHATI, KAMRUP (M), ASSAM, PIN-781028. email: -basicoconsultantghy@gmail.com</p> <p>Regd. Office Address N. HABARGAON, S.D. ROAD, NAGAOH, ASSAM, PIN-782022</p>	<p>DRAWING : DETAIL OF ROOF SLAB & DETAIL OF FLOOR SLAB</p>	<p>DRAWING No. : ASSAM/SWIFT/GR-07/SD/04(C)</p>	<p>NOT TO SCALE</p>	<p>ARIAS Society GOVERNMENT OF ASSAM Assam Rural Infrastructure Agricultural Service Society</p>
	<p>PROJECT TITLE: Sustainable Wetlands and Integrated Fisheries Transformation (SWIFT) Project</p>	<p>155 DRAWING CONTENTS: COMMUNITY HALL</p>		

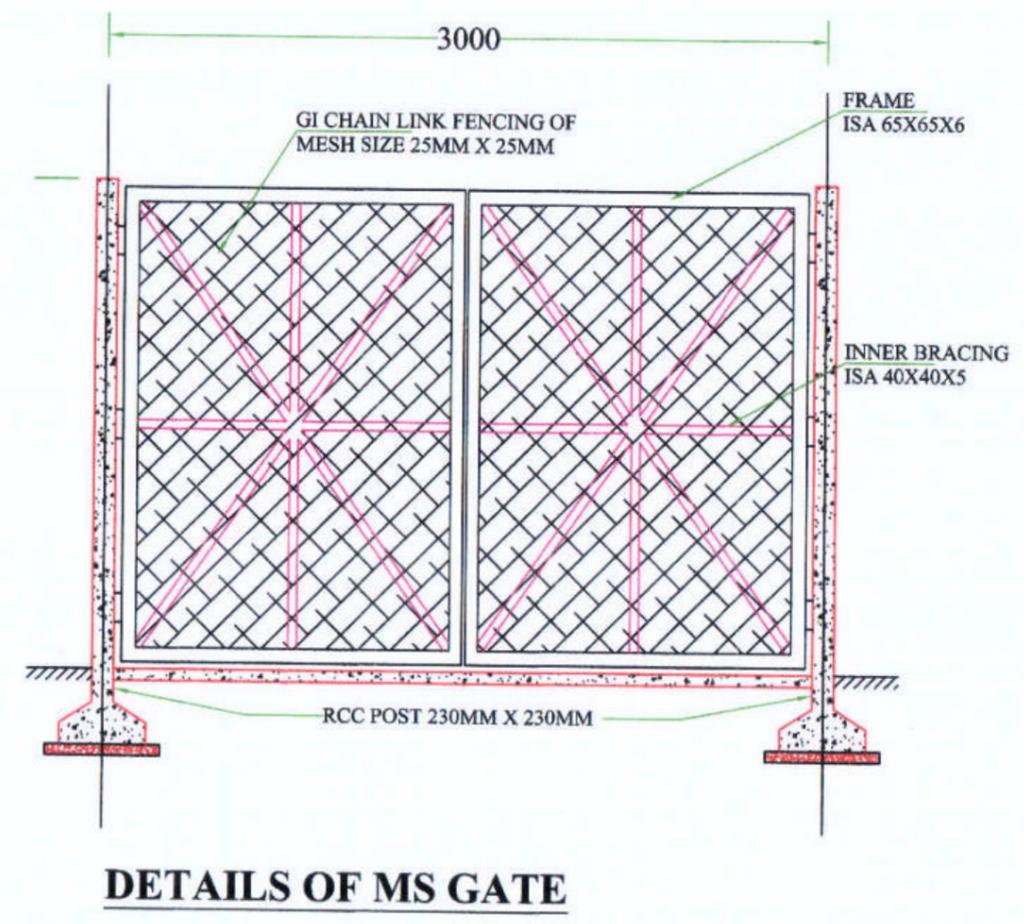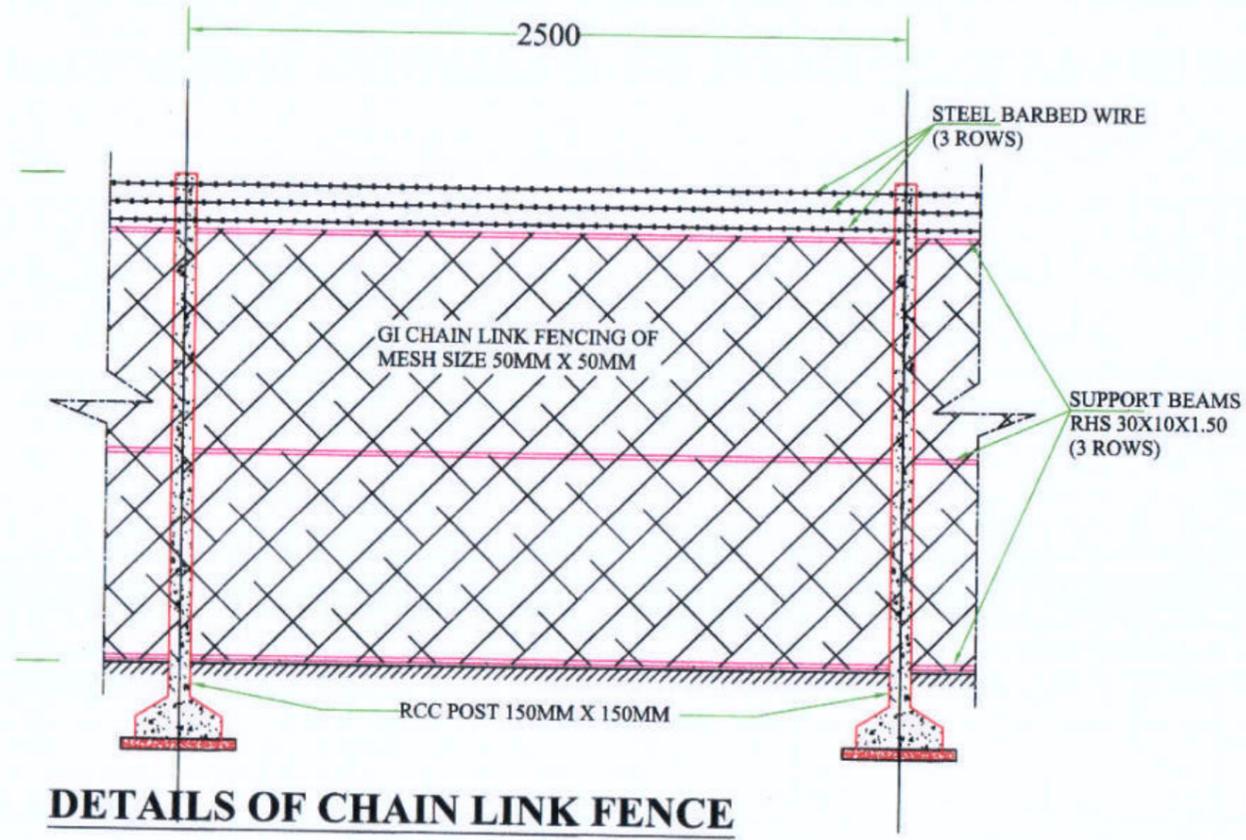

<p>Prepared by BASIC CONSULTANT (ENGINEERING CONSULTANT) Corpmt office Address SURVEY, Ajanta PATH, HOUSE NO-27, GUWAHATI, KAMRUP (M), ASSAM, PIN-781025. email:-basicconsultantghy@gmail.com</p> <p>Regd. Office Address N. HARBARGAON, M.D. ROAD, NAGAOON, ASSAM, PIN-782062</p>	<p>DRAWING : DETAILS OF CHAIN LINK FENCE & DETAILS OF MS GATE</p>	<p>DRAWING No. : ASSAM/SWIFT/GR-07/SD/04(D)</p>	<p>NOT TO SCALE</p>	<p>ARIAS Society GOVERNMENT OF ASSAM Assam Rural Infrastructure Agricultural Service Society</p>
	<p>PROJECT TITLE: Sustainable Wetlands and Integrated Fisheries Transformation (SWIFT) Project</p>	<p>156 DRAWING CONTENTS: COMMUNITY HALL</p>		

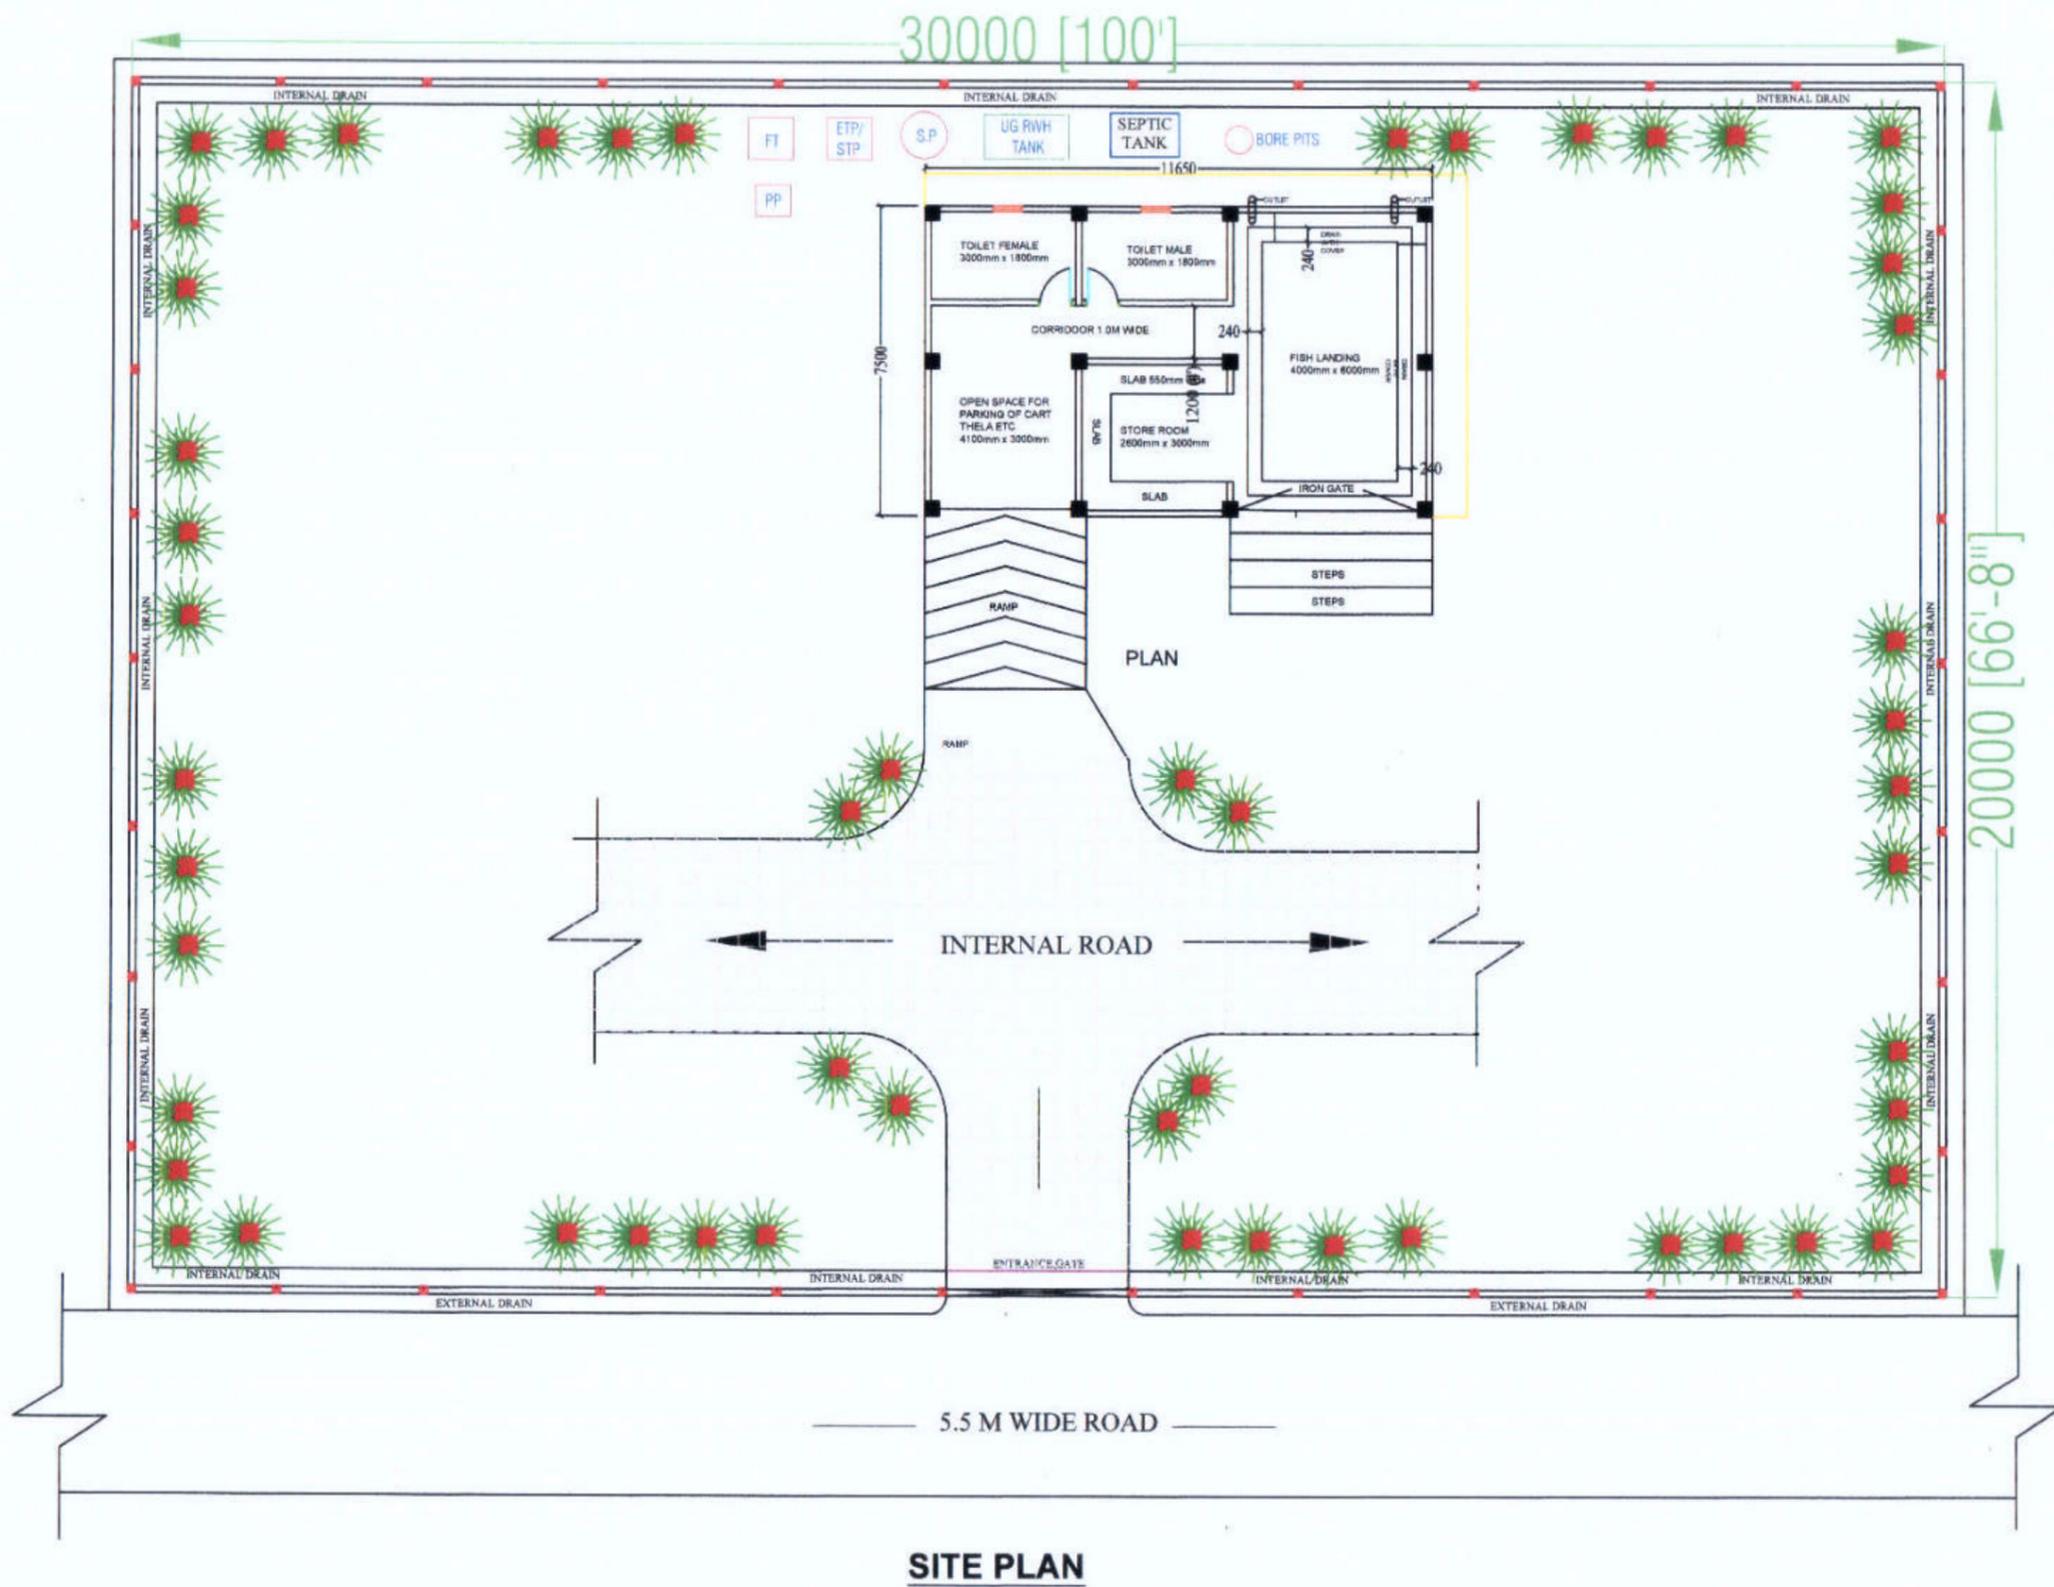

Prepared by
BASIC CONSULTANT
 (ENGINEERING CONSULTANT)

Corpt office Address
 SURVEY, Ajanta PATH, HOUSE NO-27, GUWAHATI,
 KAMRUP (M), ASSAM, PIN-781028.
 email:-basicconsultantghy@gmail.com

Regd. Office Address
 N. HABIBGANJ, S.D. ROAD,
 NAGALAND ASSAM, PIN-782002

DRAWING :
 SITE PLAN

DRAWING No. :






ASSAM/SWIFT/GR-07/SD/05(A)

NOT TO SCALE

PROJECT TITLE:
 Sustainable Wetlands and Integrated Fisheries Transformation (SWIFT) Project

DRAWING CONTENTS: 167 FISH LANDING CENTRE

ARIAS Society
GOVERNMENT OF ASSAM
Assam Rural Infrastructure
Agricultural Service Society

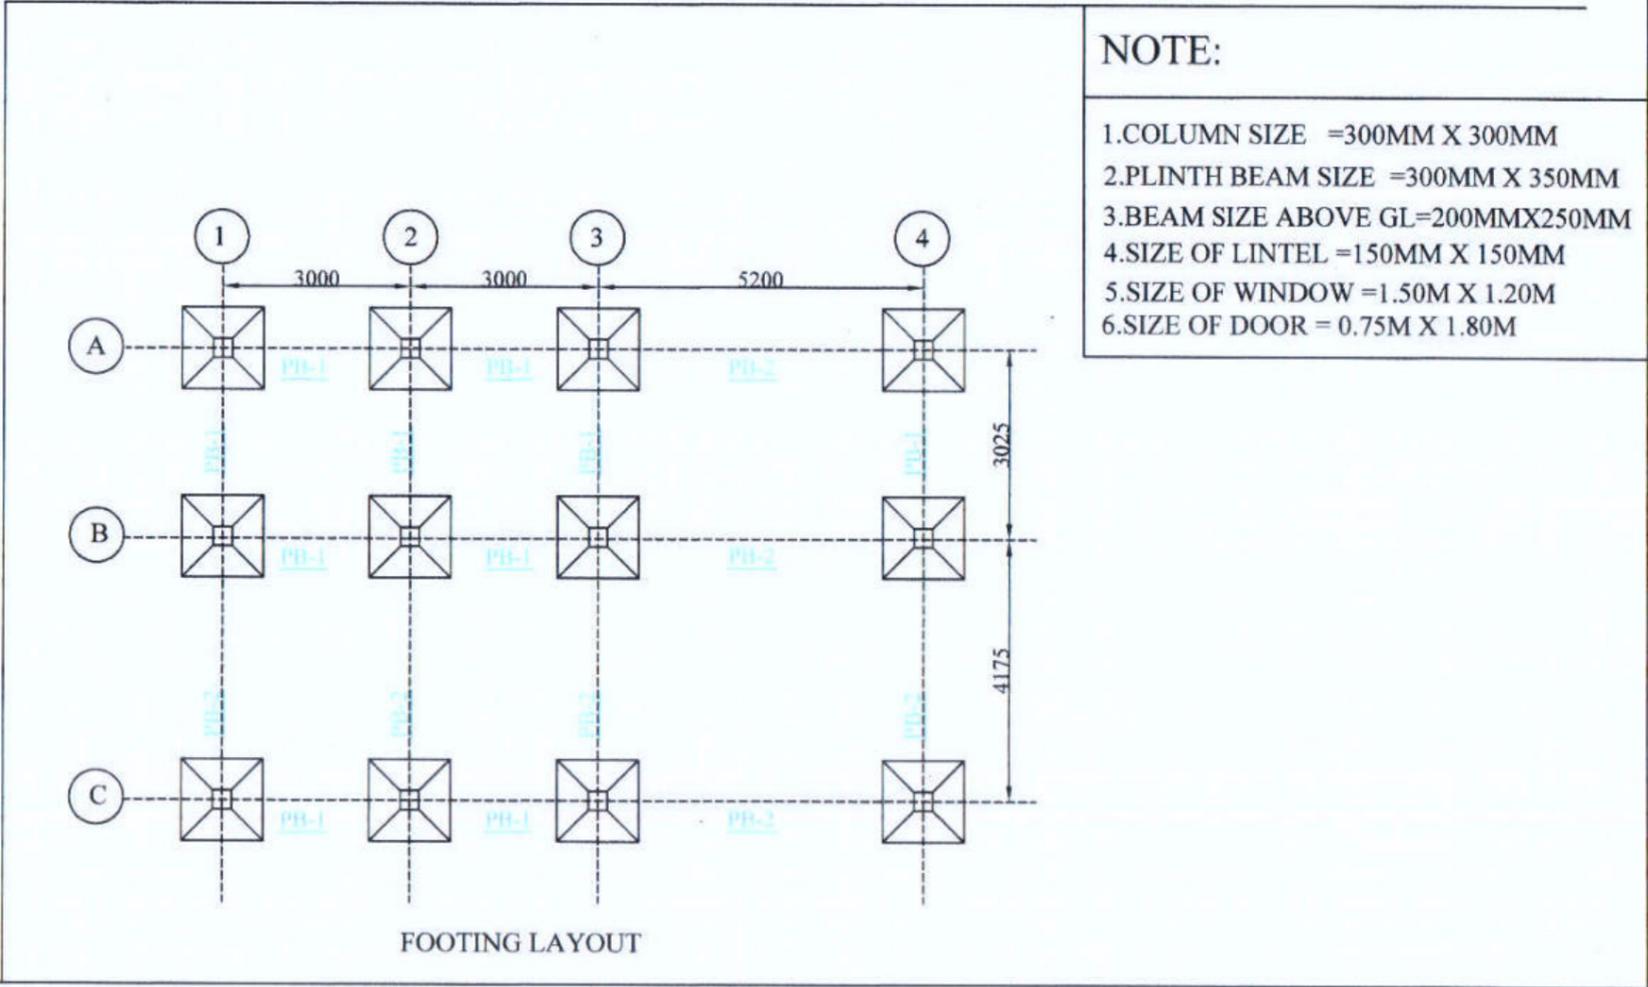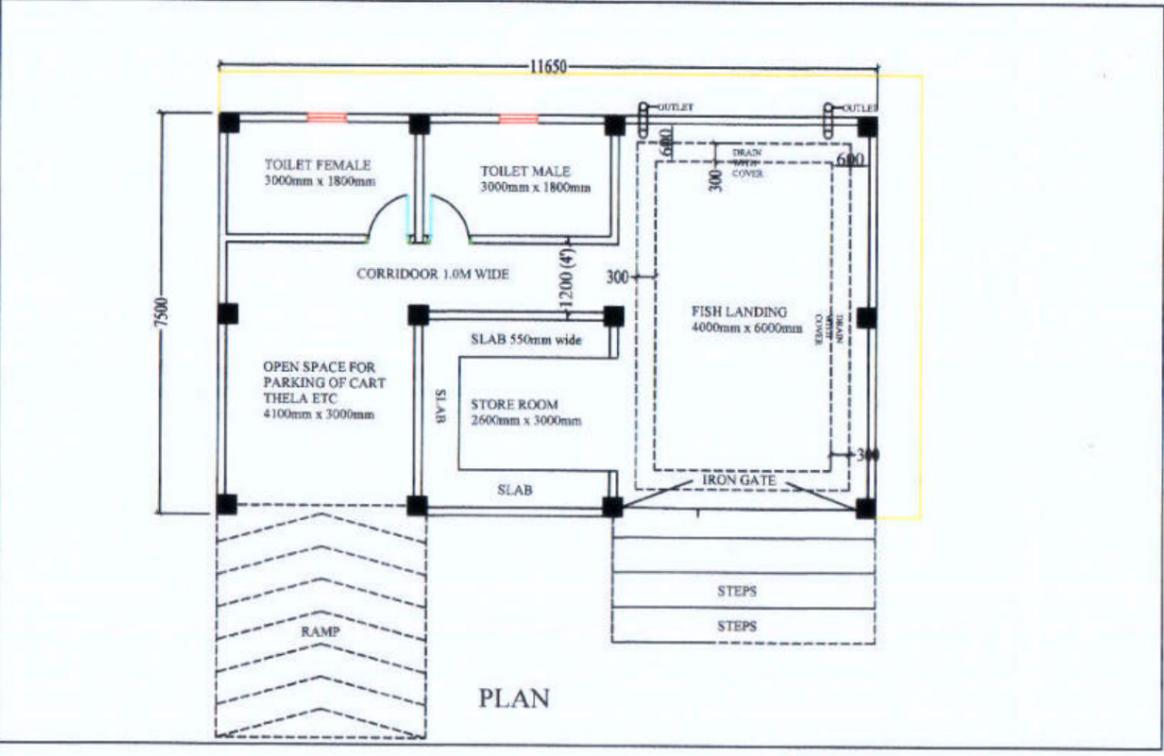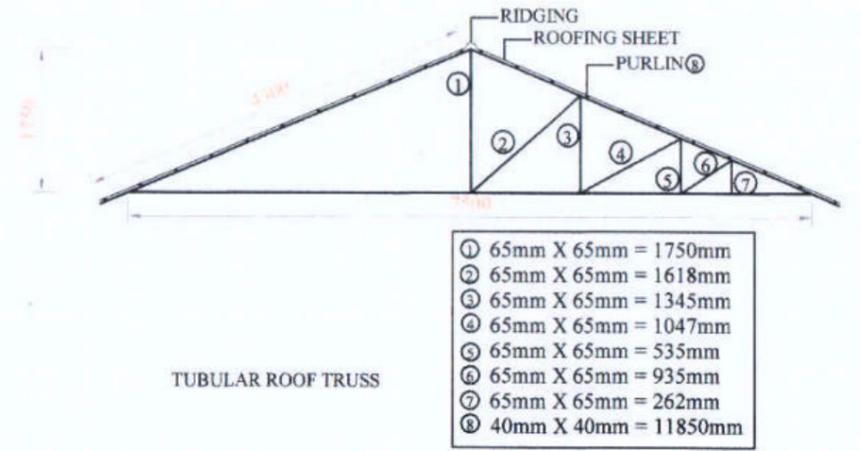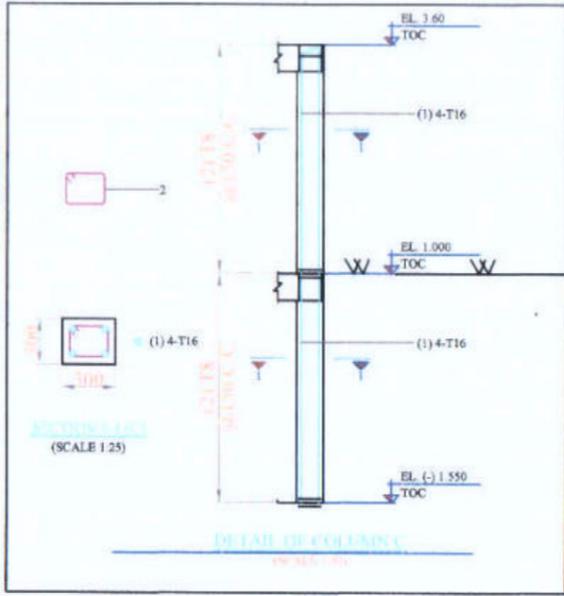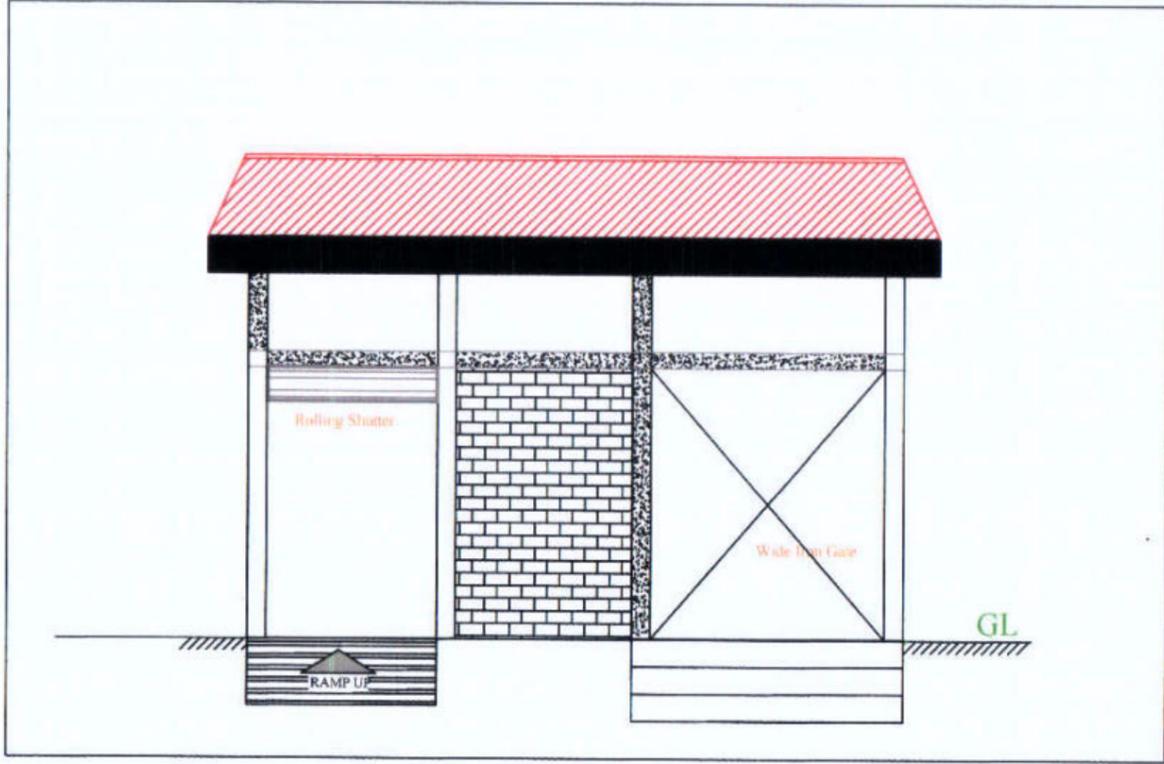

NOTE:

1. COLUMN SIZE = 300MM X 300MM
2. PLINTH BEAM SIZE = 300MM X 350MM
3. BEAM SIZE ABOVE GL = 200MM X 250MM
4. SIZE OF LINTEL = 150MM X 150MM
5. SIZE OF WINDOW = 1.50M X 1.20M
6. SIZE OF DOOR = 0.75M X 1.80M





Prepared by
BASIC CONSULTANT
 (ENGINEERING CONSULTANT)
 Corppt office Address
 SURVEY, Agents PATH, HOUSE NO-27, GUWAHATI,
 KAMRUP (M), ASSAM, PIN-781028.
 email:-basicconsultant19@gmail.com
 Regd. Office Address
 N. HAIBARGAON, M.D.ROAD,
 HAGAON, ASSAM, PIN-782002
 email:-basicconsultant19@gmail.com

DRAWING :
 PLAN, ELEVATION & CS OF FISH
 LANDING CENTRE

DRAWING No. :
 ASSAM/SWIFT/GR-07/SD/05(B)

NOT TO SCALE

ARIAS Society
GOVERNMENT OF ASSAM
Assam Rural Infrastructure
Agricultural Service Society

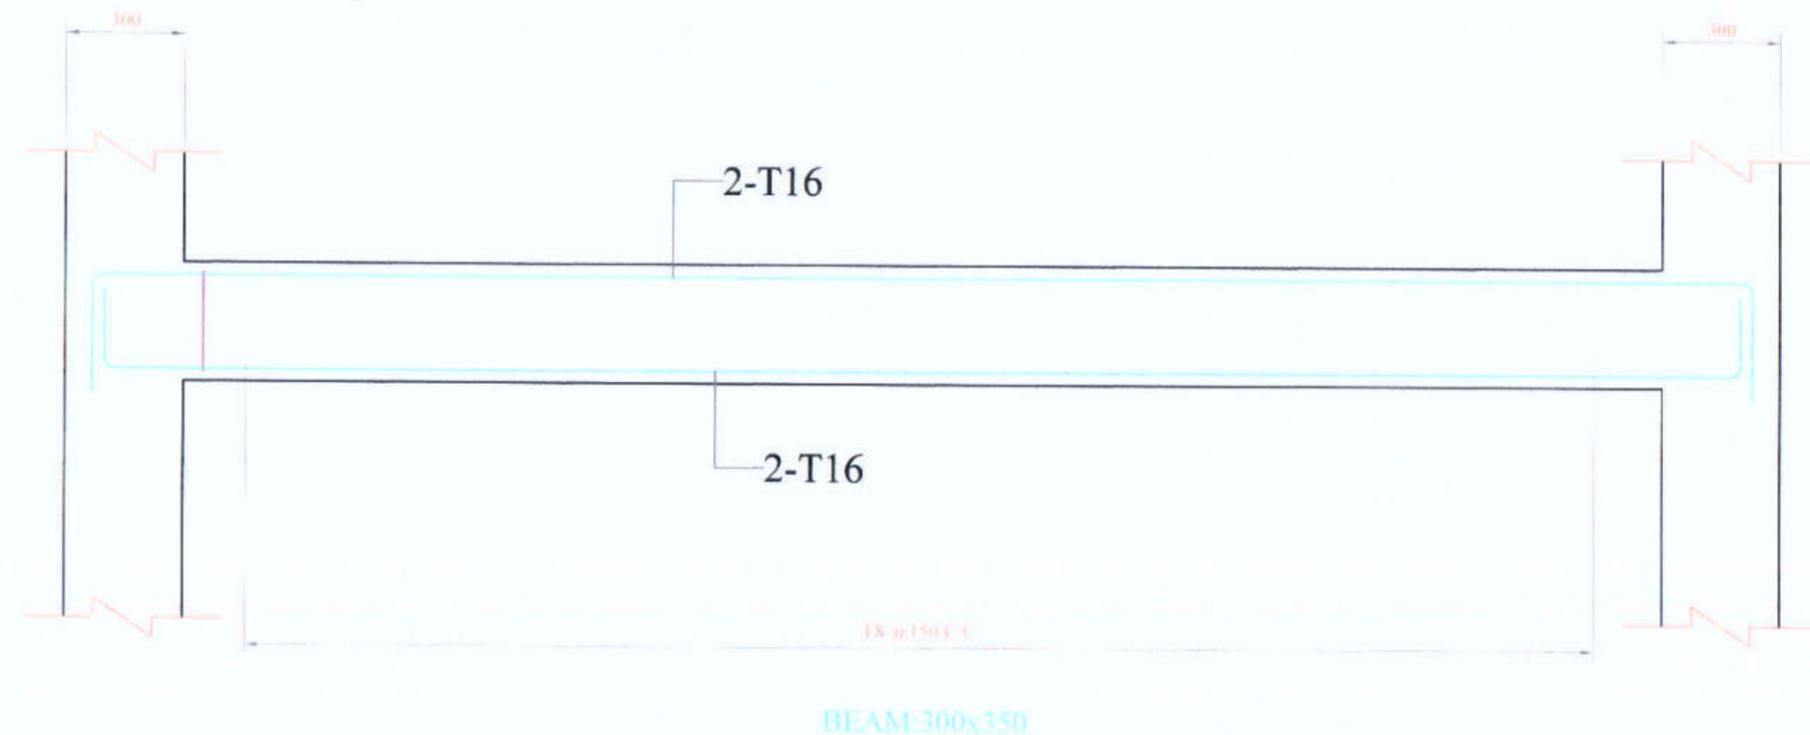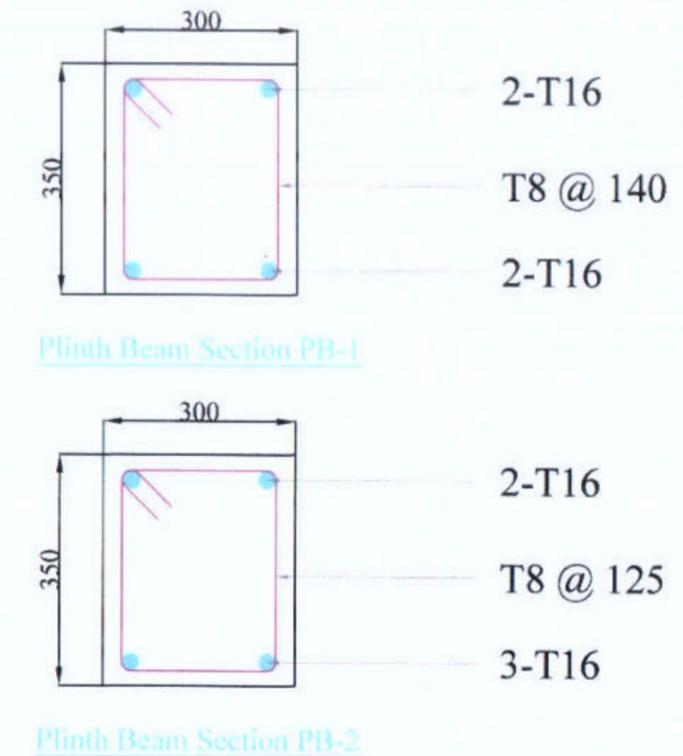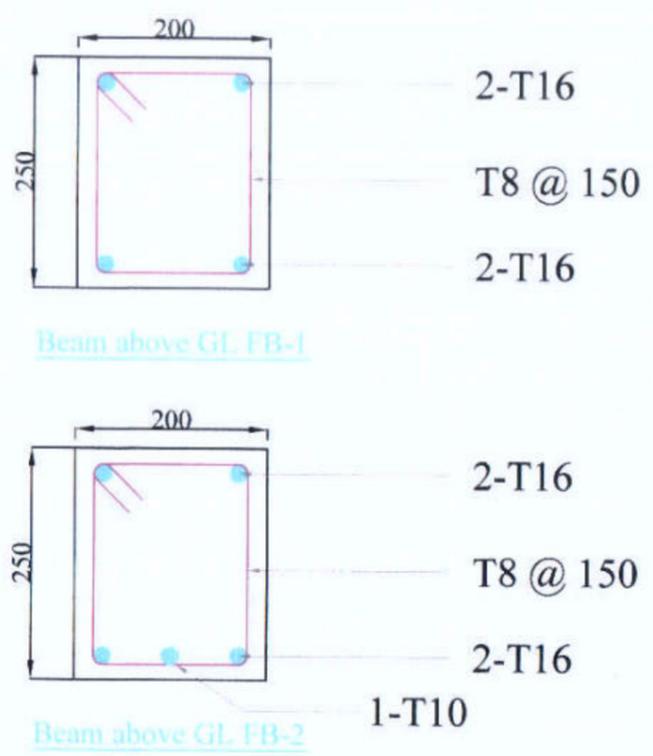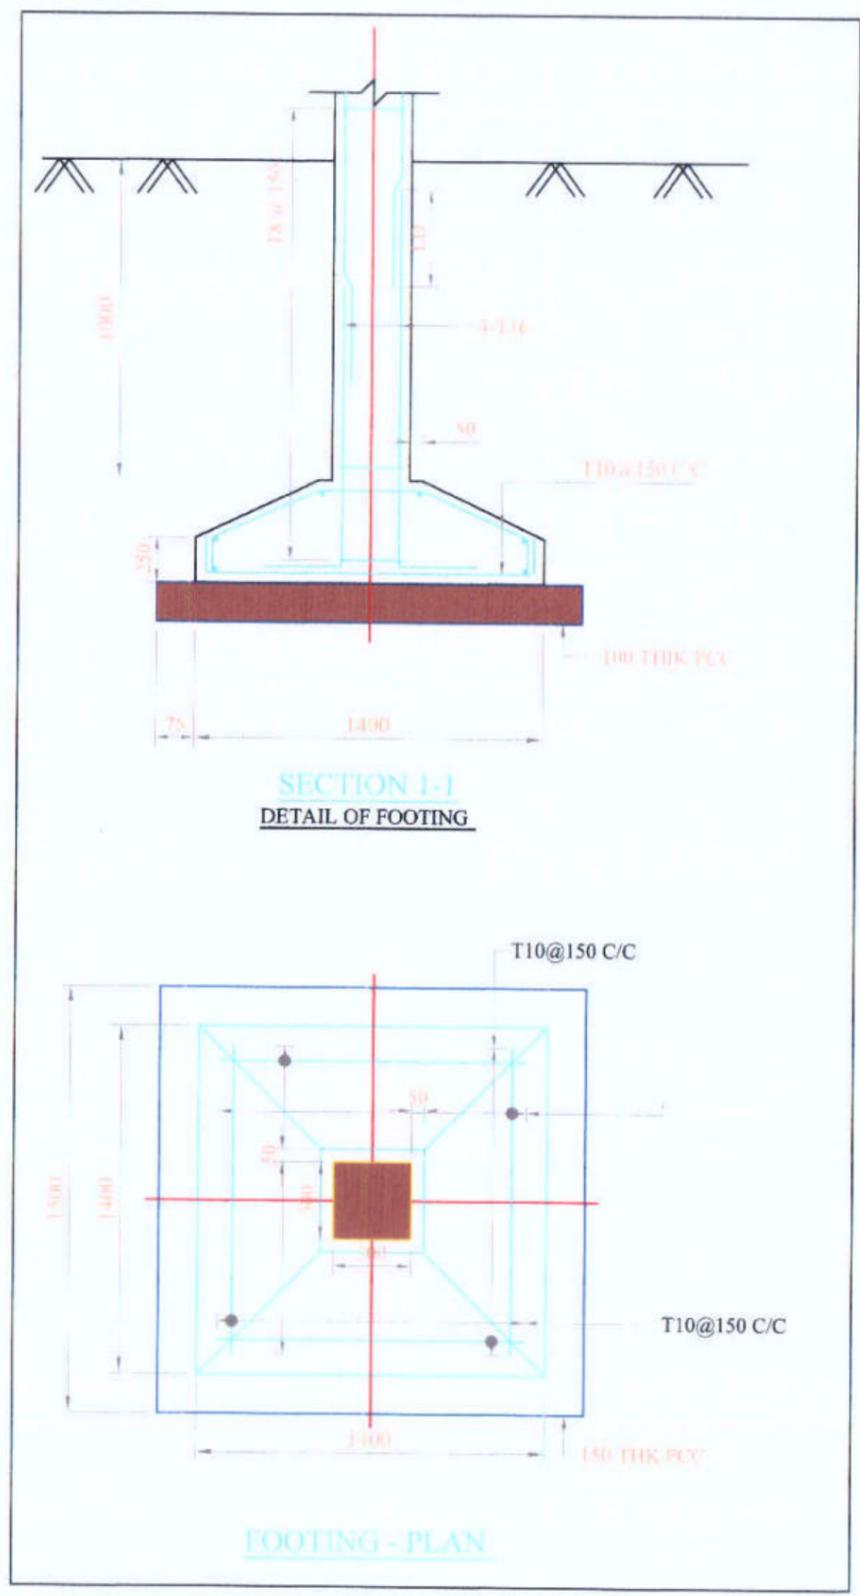

(SCALE: H = 1:50 / V = 1:50)


Prepared by
BASIC CONSULTANT
 (ENGINEERING CONSULTANT)
 Corp't office Address
 SURVEY, Ajanta PATH, HOUSE NO-27, GUWANATI,
 KAMRUP (M), ASSAM, PIN-781028.
 email:-basicconsultantgh@gmail.com
 Regd. Office Address
 K. HAIBARGAON, M.D.ROAD,
 NAGAON, ASSAM, PIN-782002
 email:-basicconsultant99@gmail.com

DRAWING :
 STRUCTURAL DETAILS OF
 FISH LANDING UNIT


DRAWING No. :
 ASSAM/SWIFT/GR-07/SD/05(C)
 159

NOT TO SCALE


ARIAS Society
GOVERNMENT OF ASSAM
Assam Rural Infrastructure
Agricultural Service Society

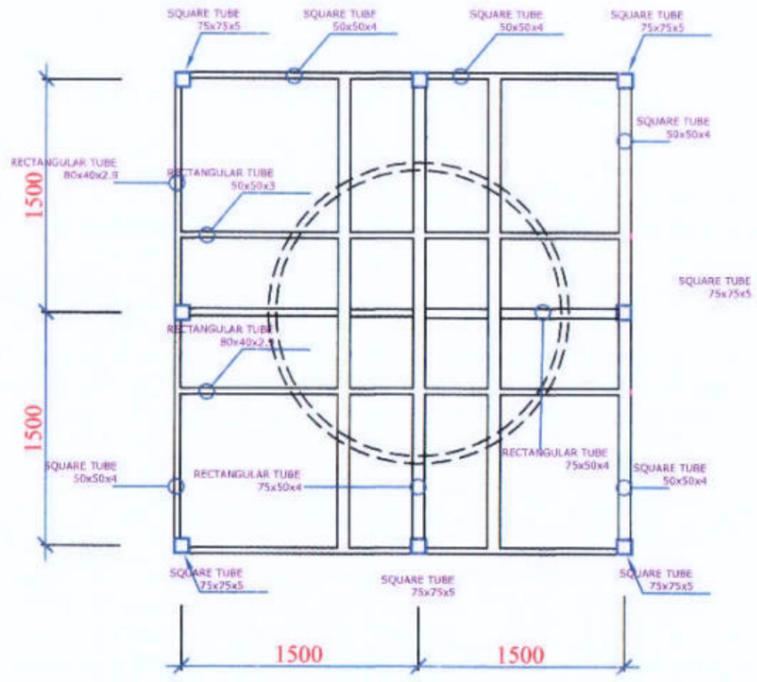

ARRANGEMENT OF TOP PLATFORM

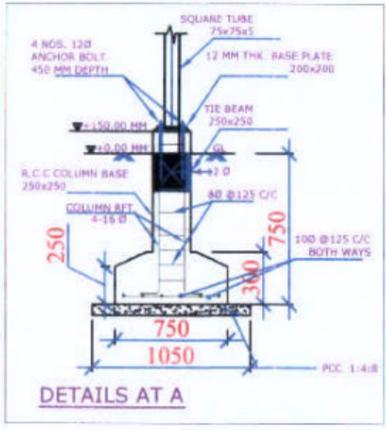

DETAILS AT A

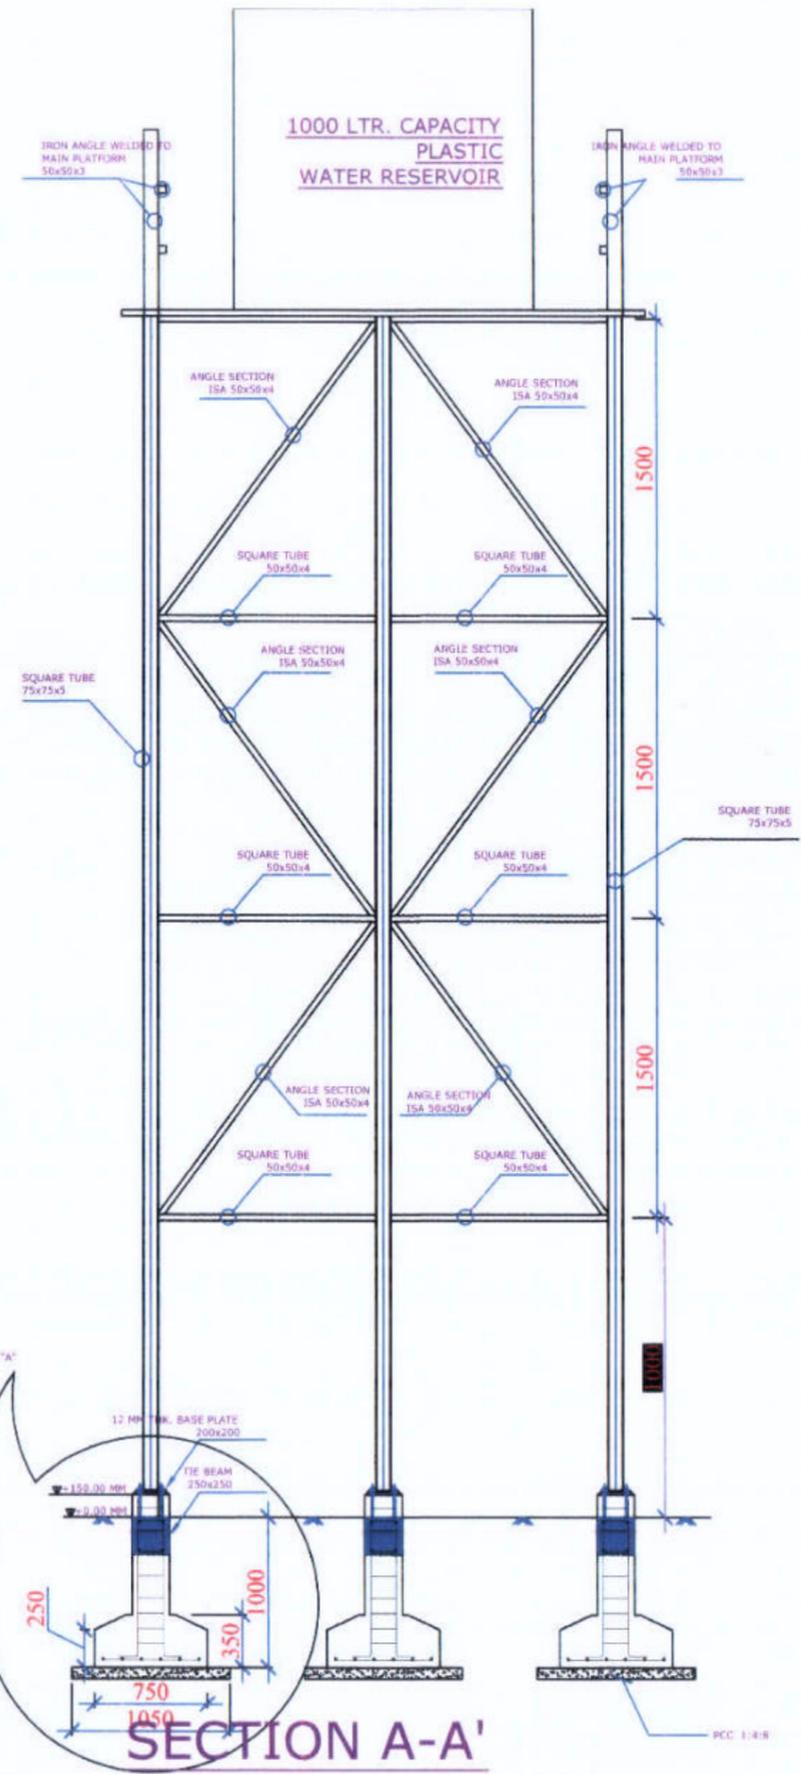

SECTION A-A'

- NOTES :-
1. ALL DIMENSIONS ARE IN mm, UNLESS OTHERWISE MENTIONED.
 2. MINIMUM GRADE OF CONCRETE TO BE USED M20
 3. MINIMUM GRADE OF REINFORCEMENT TO BE USED Fe 500
 4. CLEAR COVER TO OUTER MOST REINFORCEMENT SHALL BE AS UNDER:-
FOR FOOTING : 50mm.
FOR TIE BEAM : 40mm

Prepared by
BASIC CONSULTANT
 (ENGINEERING CONSULTANT)
 Corp't Office Address
 SURVEY, Agrar. PATH, HOUSE NO-27, GUWAHATI,
 KAMRUP (M), ASSAM, PIN-781028.
 email - basicconsultant@yahoo.com
 Regd. Office Address
 N. HARBARGACH, MED. ROAD,
 NAGALON, ASSAM, PIN-782002


DRAWING :
OVER HEAD TANK

DRAWING NO. :
 ASSAM/SWIFT/GR-07/SD/06
 160

NOT TO SCALE

ARIAS Society
 GOVERNMENT OF ASSAM
 Assam Rural Infrastructure
 Agricultural Service Society

TYPICAL PLAN & SECTION OF REARING TANK

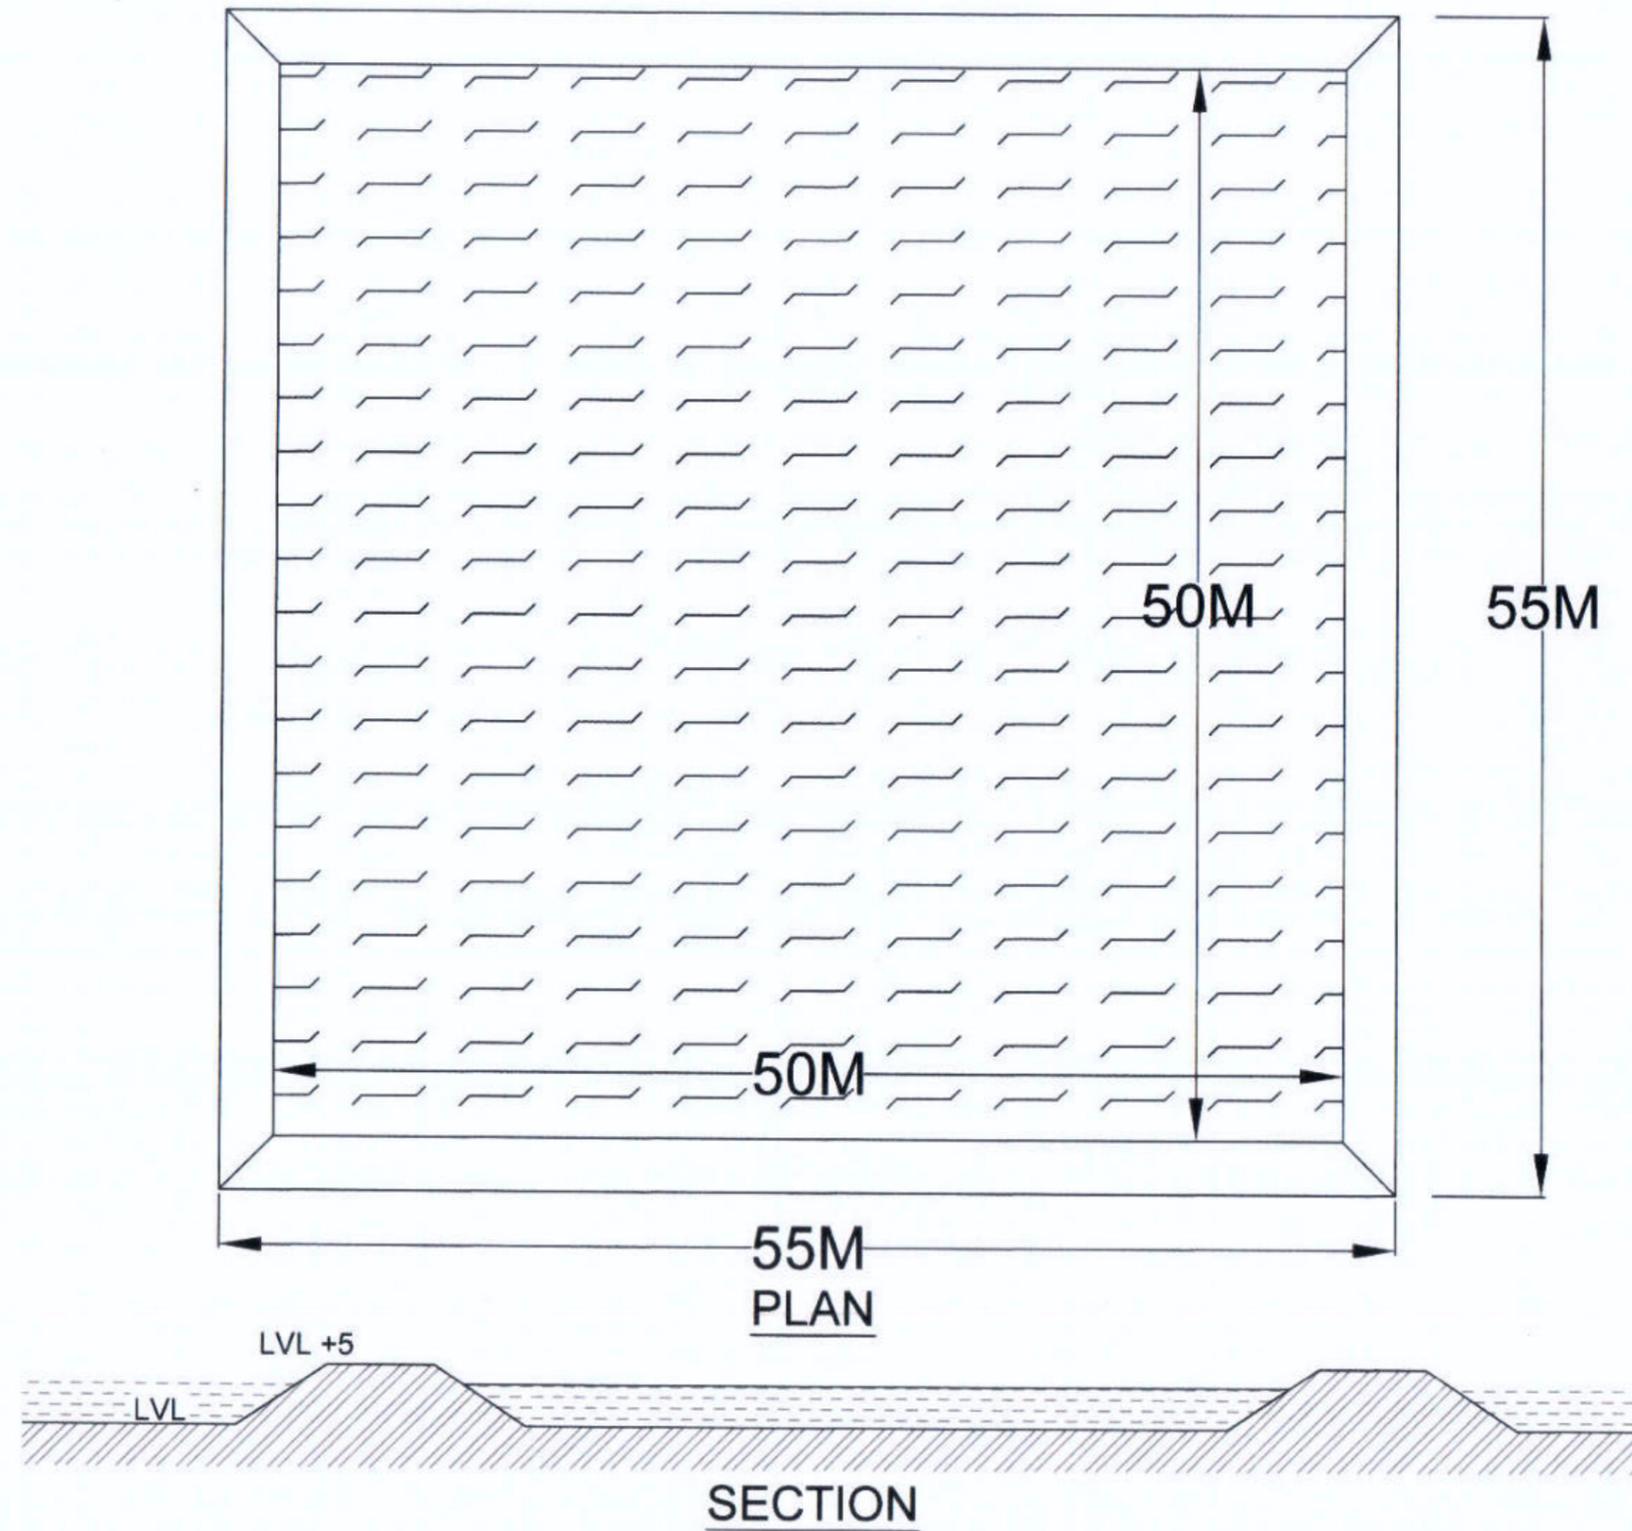

BASIC CONSULTANT
(ENGINEERING CONSULTANT)


Corpt office Address
SURVEY, Ajanta PATH, HOUSE NO-27, GUWAHATI,
KAMRUP (M), ASSAM, PIN-781025.
email: basicconsultantghy@gmail.com
Regd. Office Address
H. HAIBARGAON, M.D. ROAD,
NAGAON, ASSAM, PIN-782002
email: basicconsultant99@gmail.com

DRAWING :
PLAN & TYP. CS OF REARING TANK


DRAWING No. :
ASSAM/SWIFT/GR-07/SD/07
161

NOT TO SCALE

ARIAS Society
GOVERNMENT OF ASSAM
Assam Rural Infrastructure
Agricultural Service Society

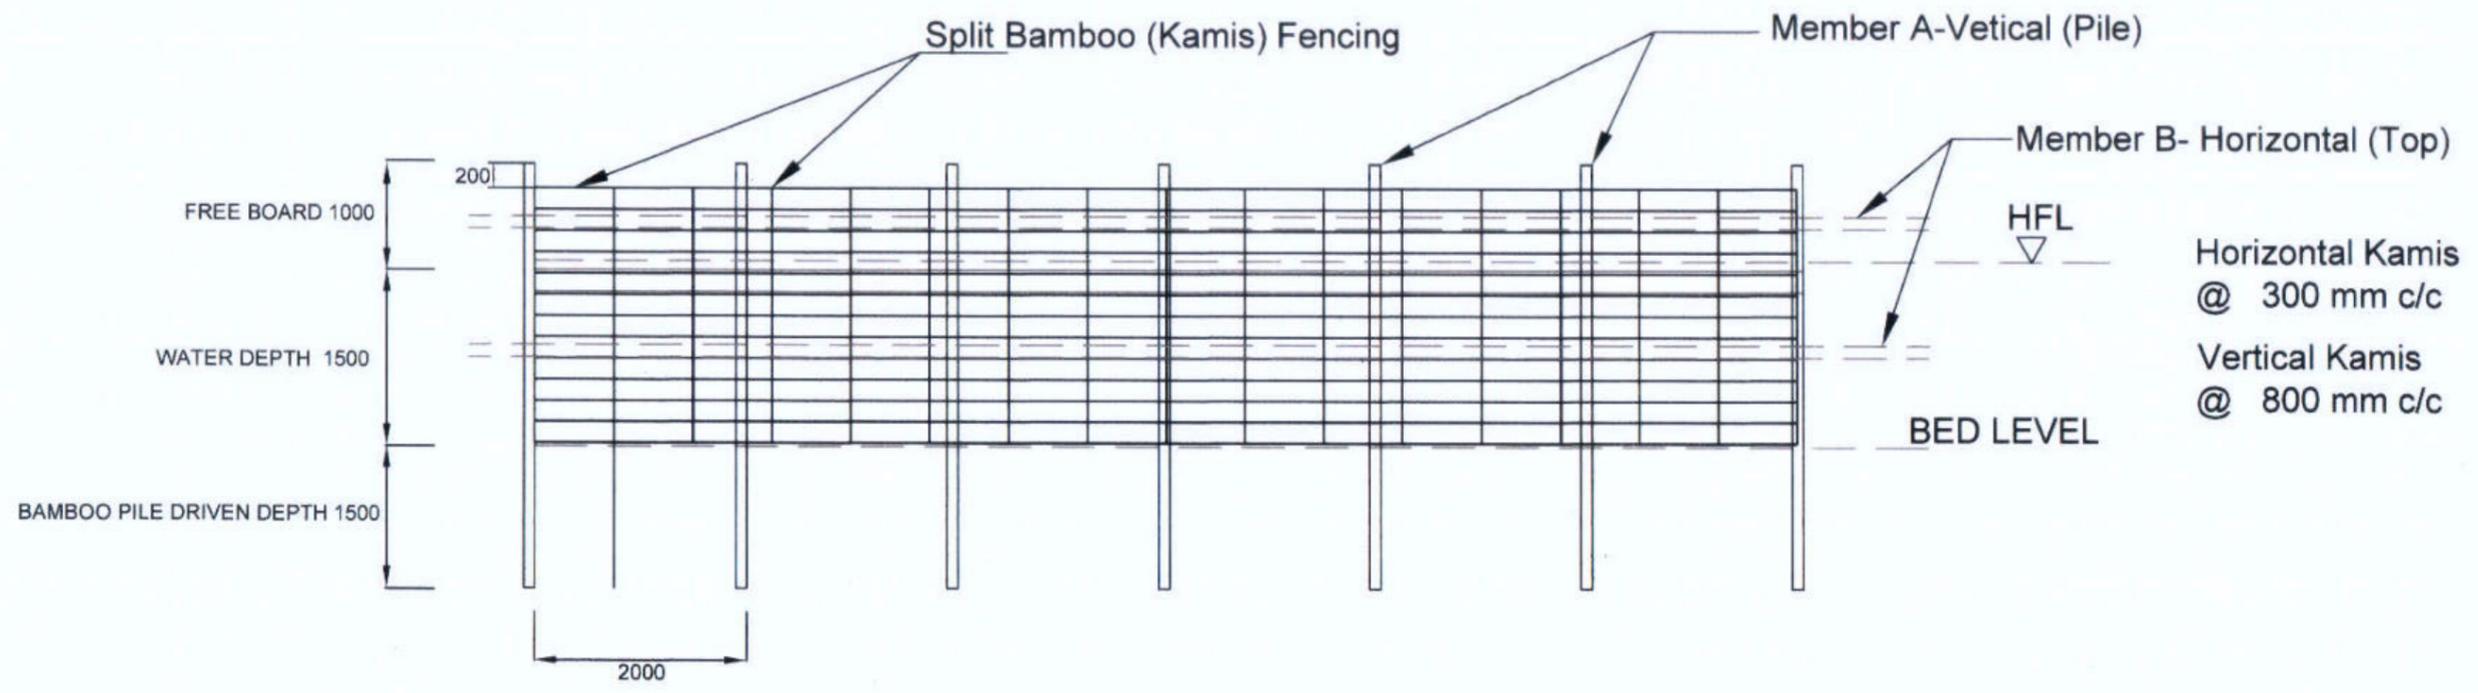

PEN CULTURE STRUCTURE AT BEEL / WETLAND FISHERIES. (FRONT - ELEVATION)

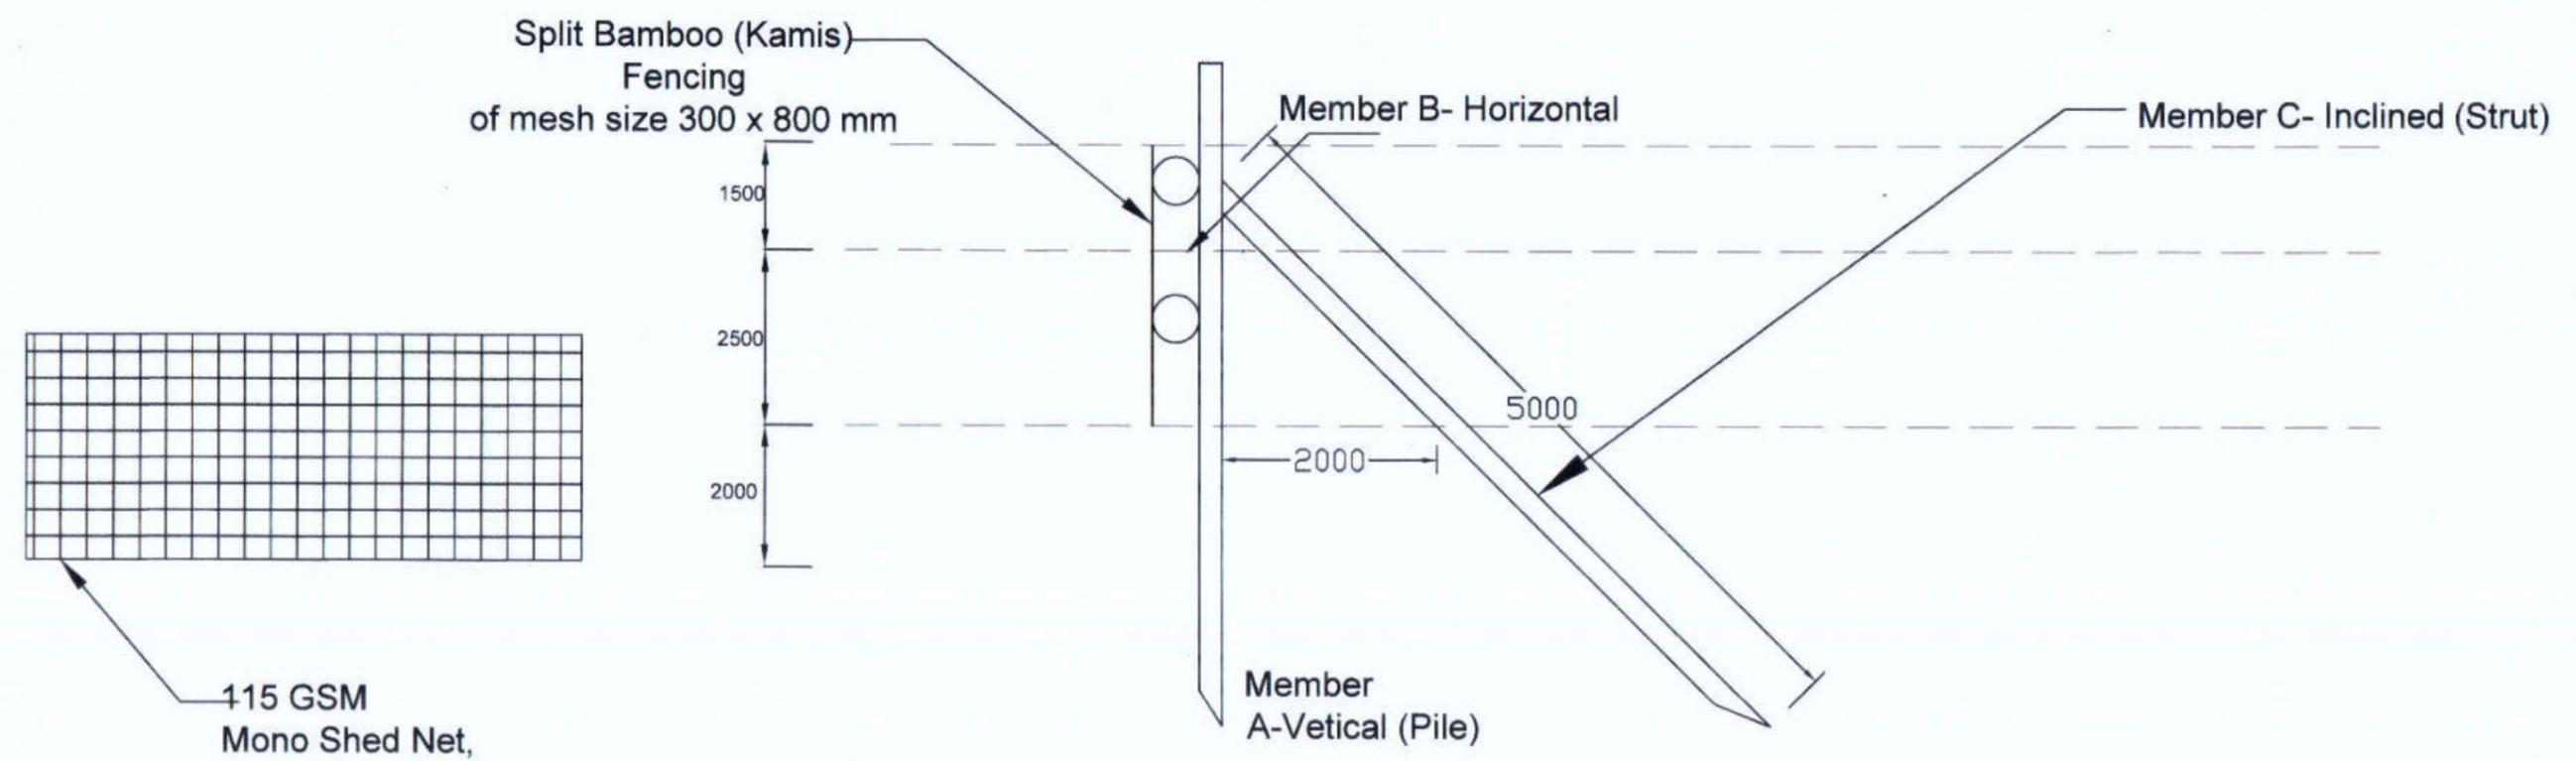

PEN CULTURE STRUCTURE AT BEEL / WETLAND FISHERIES. (SIDE - ELEVATION)


BASIC CONSULTANT
(ENGINEERING CONSULTANT)
Corprt office Address
SURVEY, Ajeeta PATH, HOUSE NO-27, GUWAHATI,
KAMRUP (M), ASSAM, PIN-781028.
email:-basicconsultantghy@gmail.com
Regd. Office Address
N. HASARGAON, M.D.ROAD,
NAGAON, ASSAM, PIN-782002
email:-basicconsultant99@gmail.com

DRAWING :
GENERAL ARRANGEMNT OF PEN CULTURE


DRAWING No. :
ASSAM/SWIFT/GR-07/SD/08
162

NOT TO SCALE

ARIAS Society
GOVERNMENT OF ASSAM
Assam Rural Infrastructure
Agricultural Service Society

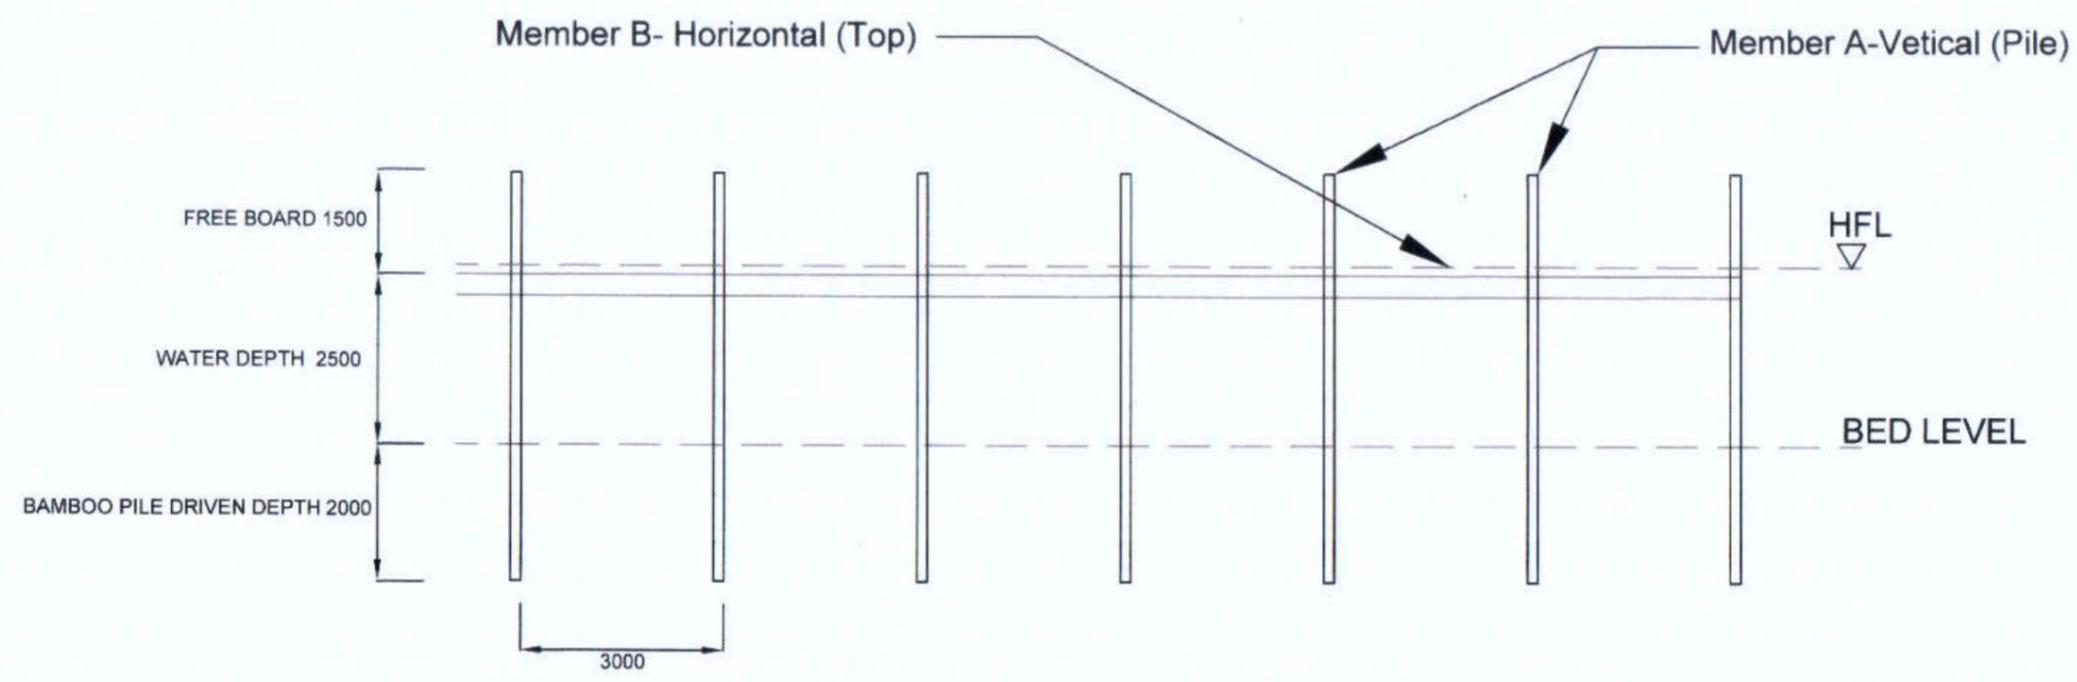

KATAL / CATTLE FISHING STRUCTURE AT BEEL / WETLAND FISHERIES. (FRONT - ELEVATION)

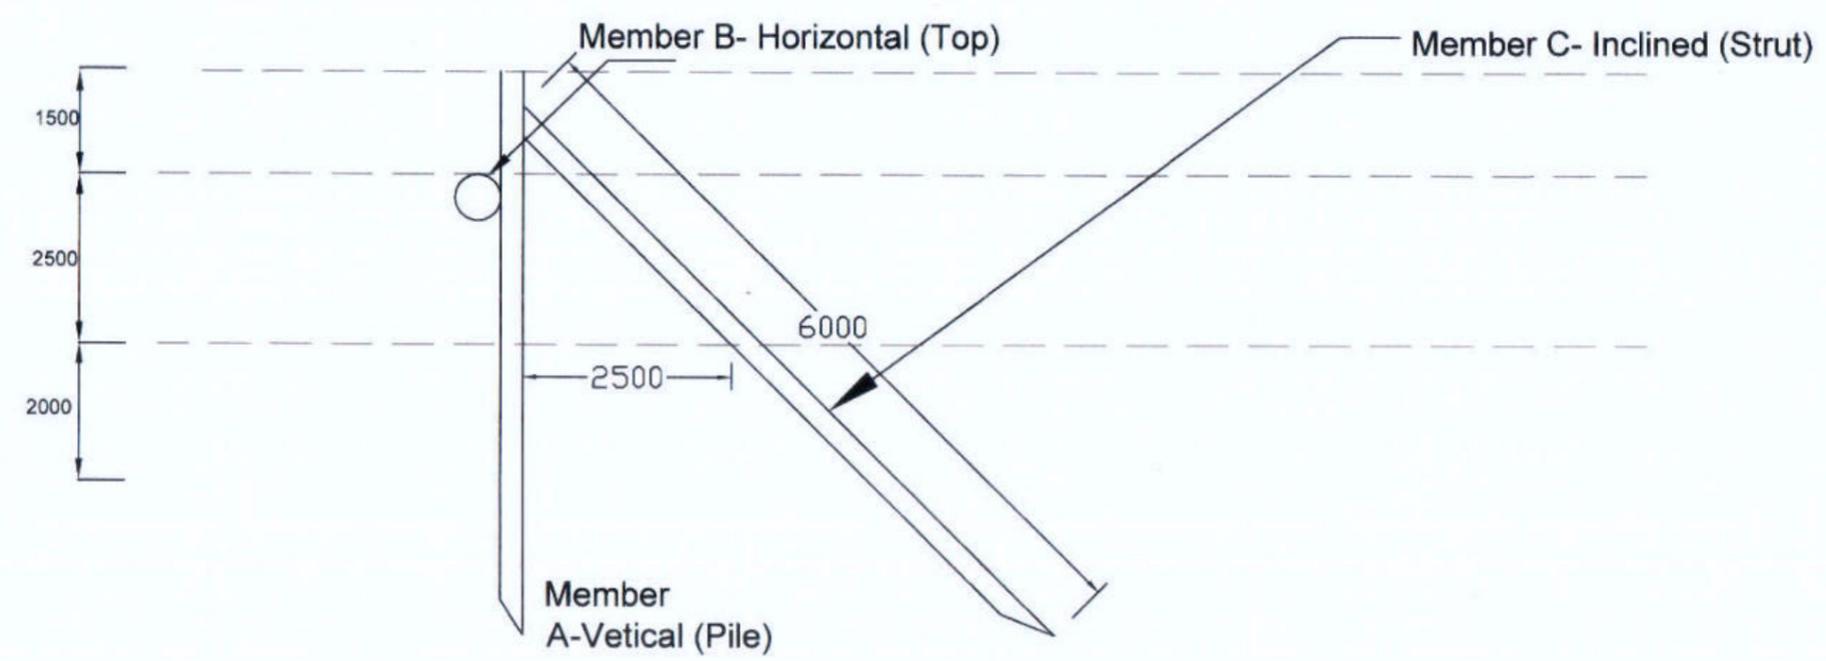

KATAL / JENG STRUCTURE AT BEEL / WETLAND FISHERIES. (SIDE - ELEVATION)


BASIC CONSULTANT
 (ENGINEERING CONSULTANT)
 Corprt office Address
 SURVEY, Ajarita PATH, HOUSE NO-27, GUWAHATI,
 KAMRUP (M), ASSAM, PIN-781023.
 email: basicconsultantghy@gmail.com
 Regd. Office Address
 N. HAMBARGAON, M.D. ROAD,
 NAGAOH, ASSAM, PIN-782002
 email: basicconsultant99@gmail.com

DRAWING :
 GENERAL ARRANGEMNT OF KATAL/JENG


DRAWING No. :
 ASSAM/SWIFT/GR-07/SD/09
 163

NOT TO SCALE


ARIAS Society
GOVERNMENT OF ASSAM
Assam Rural Infrastructure
Agricultural Service Society

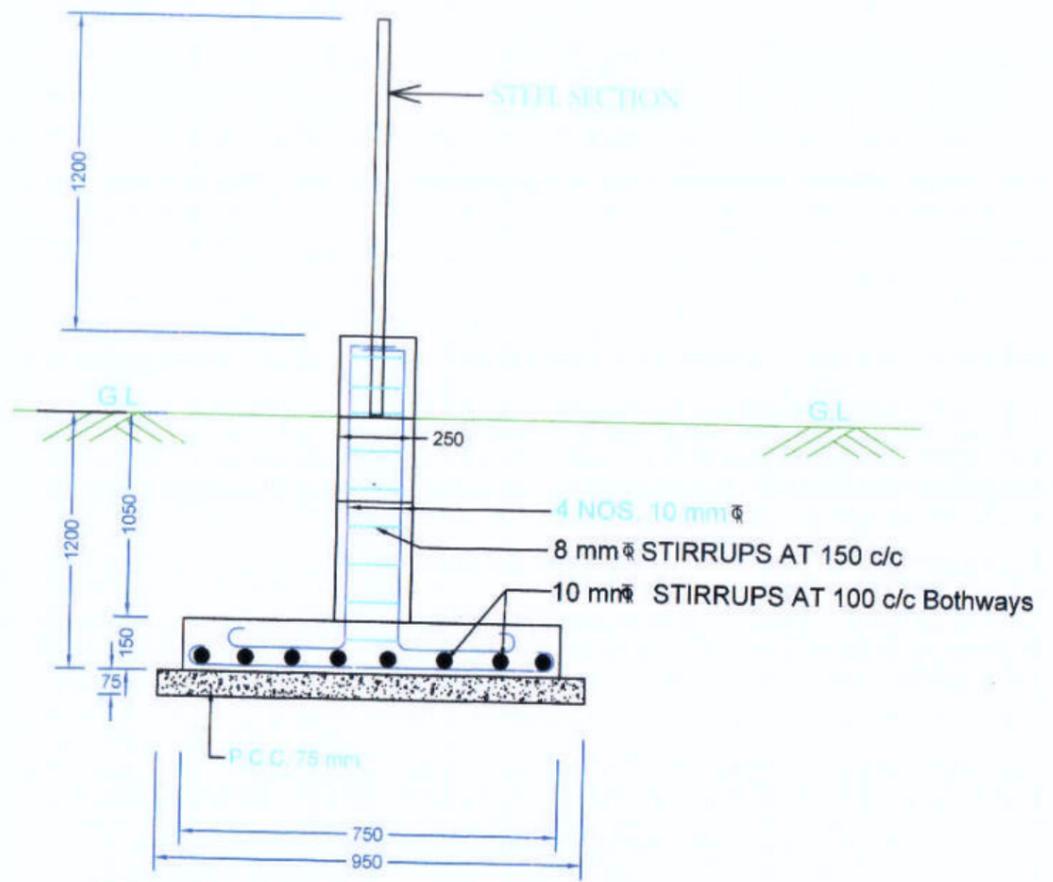


DETAIL OF FOOTING & COLUMN

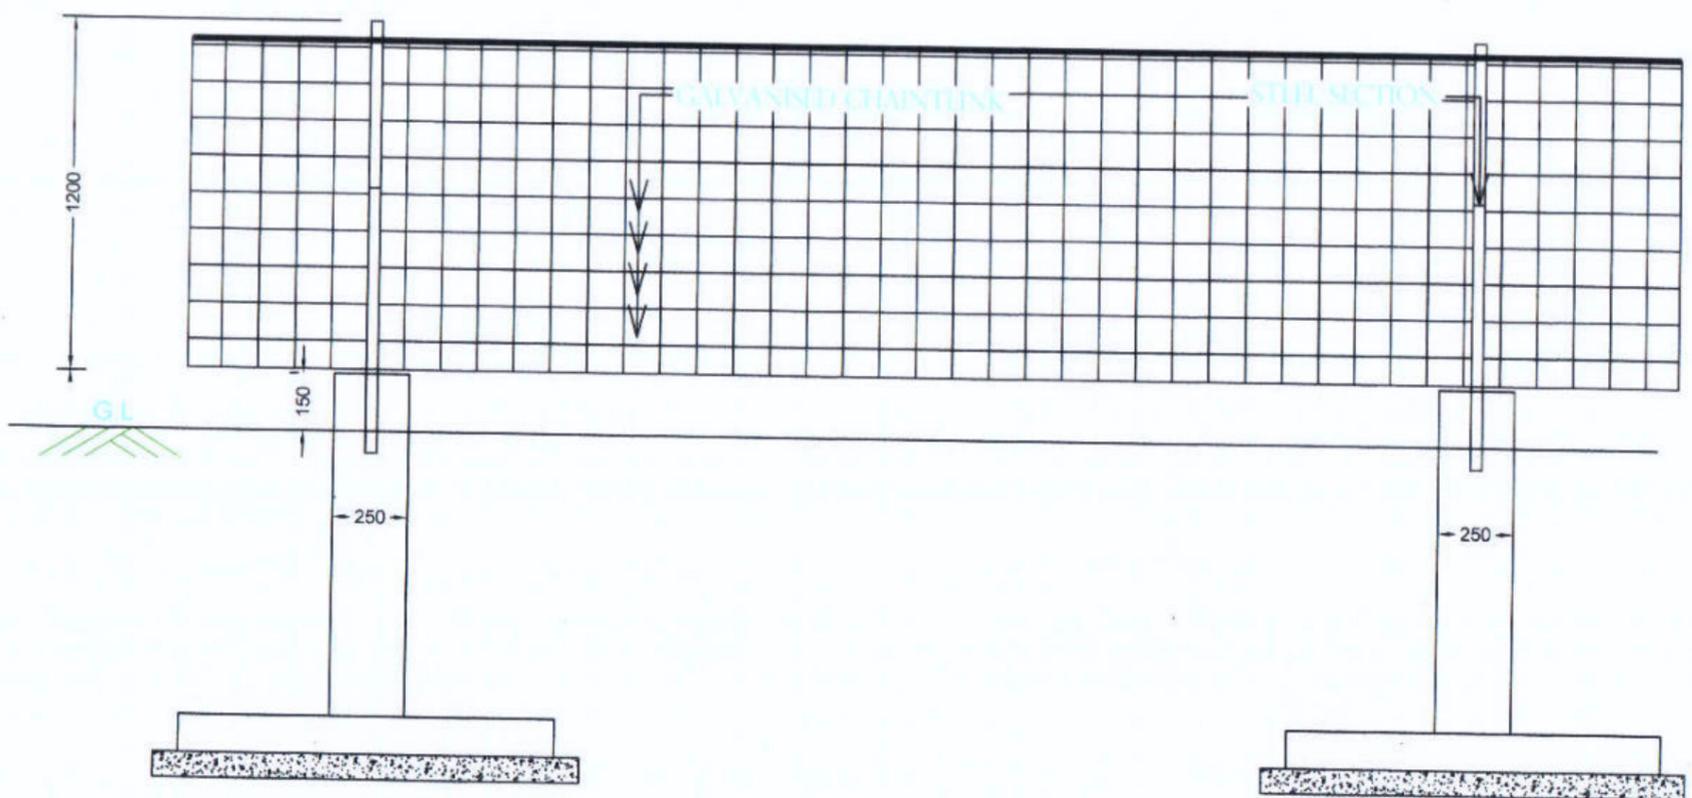

ELEVATION OF FENCING

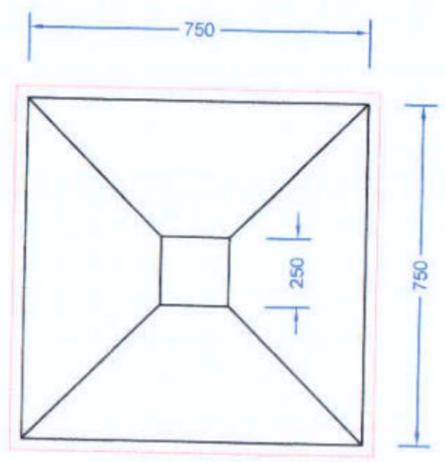

PLAN FOR FOUNDATION

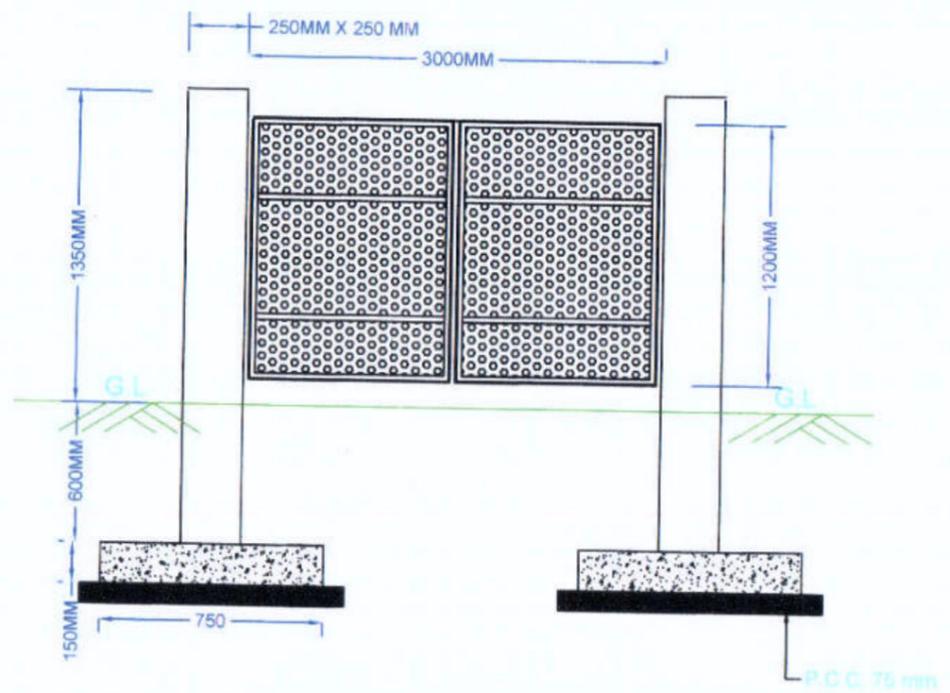

ELEVATION OF IRON GATE

BASIC CONSULTANT
(ENGINEERING CONSULTANT)

Corprt office Address
SURVEY, Ajanta PATH, HOUSE NO-27, GUWAHATI,
KAMRUP (M), ASSAM, PIN-781028.
email:-basicconsultantghy@gmail.com

Regd. Office Address
N. HAIBARGAON, M.D.ROAD,
HAIBAGH, ASSAM, PIN-782002
email:-basicconsultantghy@gmail.com

DRAWING :



PLAN & CS OF FENCING WITH IRON GATE

DRAWING No. :

ASSAM/SWIFT/GR-164SD/10

NOT TO SCALE

ARIAS Society
GOVERNMENT OF ASSAM
Assam Rural Infrastructure
Agricultural Service Society

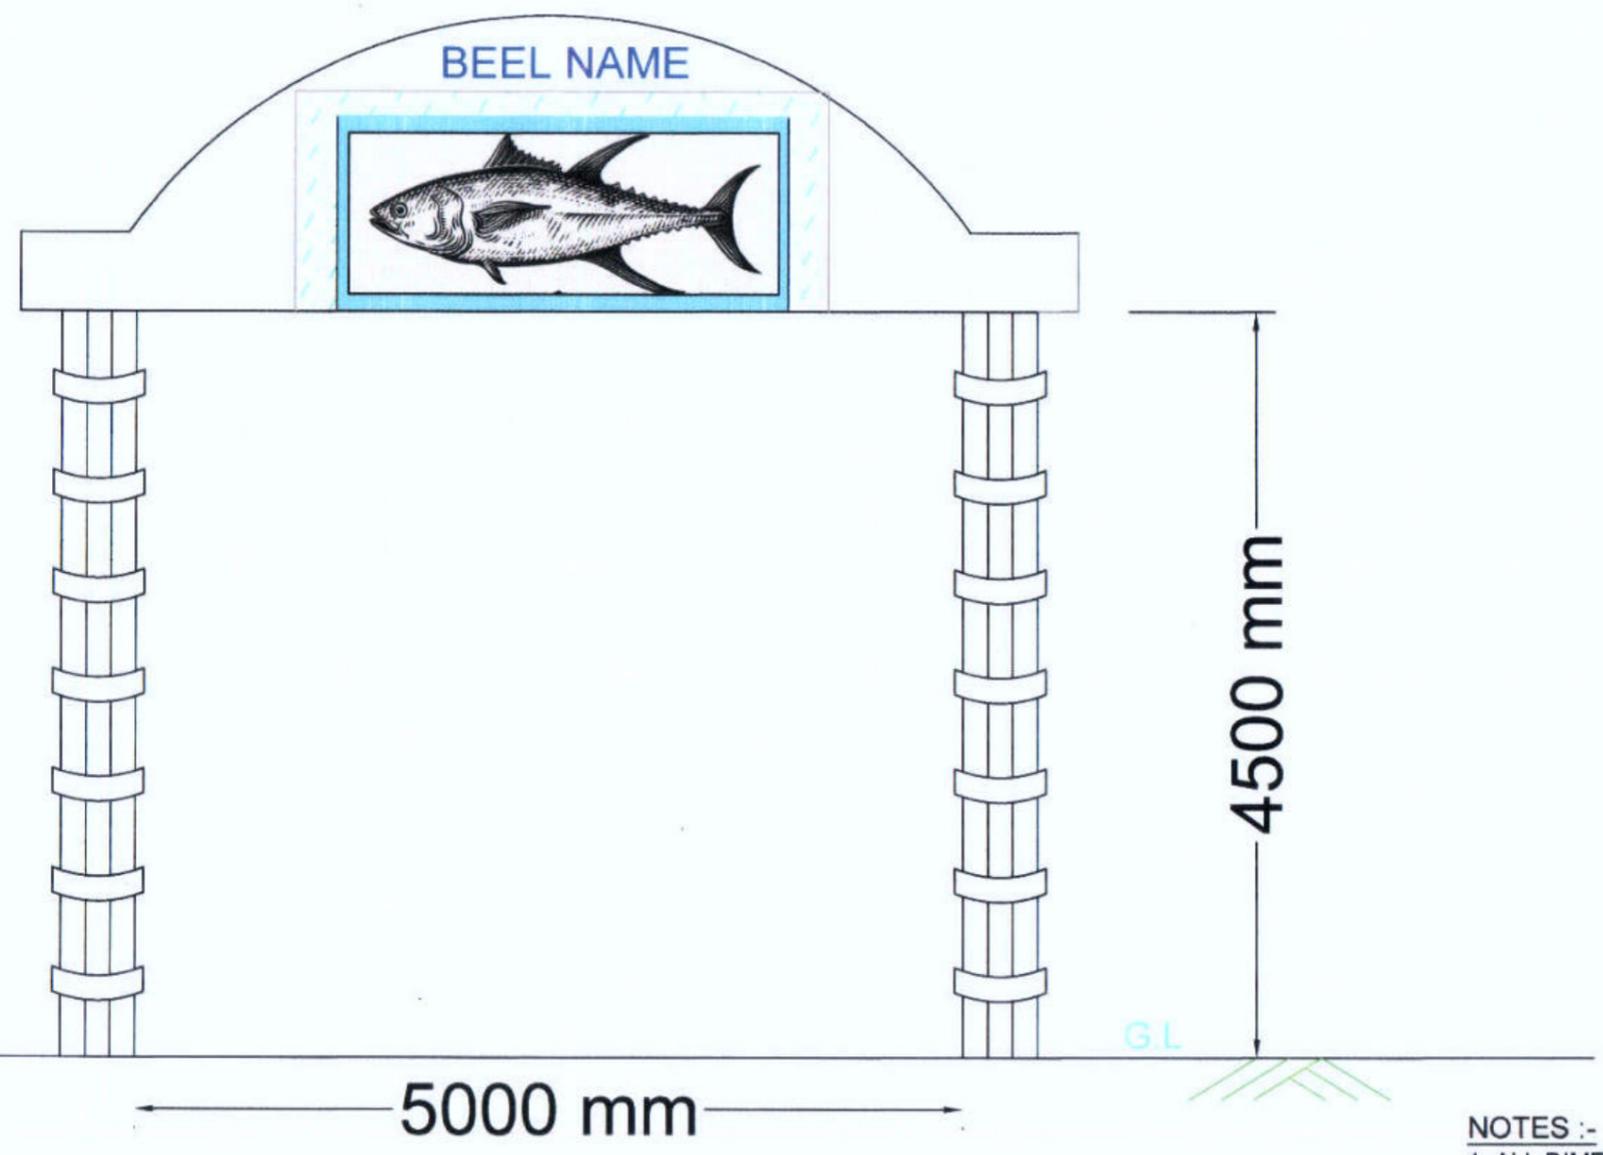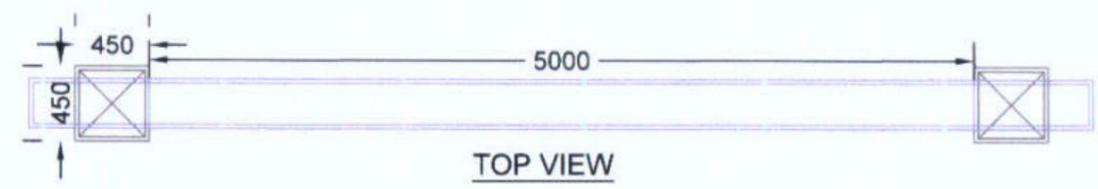

- NOTES :-**
1. ALL DIMENSIONS ARE IN MM, UNLESS OTHERWISE MENTIONED.
 2. PAINTING ITEMS ARE USED ON THE TOP WALL & BEAMSECTION
 3. 8MM THICK GRANITE STONE TILE WORK ARE PROVIDED AROUND THE COLUMN .








Prepared by
BASIC CONSULTANT
 (ENGINEERING CONSULTANT)
 Corprt office Address
 SURVEY, Ajanta PATH, HOUSE NO-27, GUWAHATI,
 KAMRUP (M), ASSAM, PIN-781025.
 email:-basicconsultantghy@gmail.com
 Regd. Office Address
 N, HAIBARGACH, M.D. ROAD
 File No. ARIAS/20/2026-SWIFT-ARIAS-Assam Rural Infrastructure and Agricultural Services (ARIAS) (Computer No. 755092)
 email:-basicconsultantghy@gmail.com

DRAWING :
PLAN & ELEVATION OF
ENTRY GATE

DRAWING No. :
 ASSAM/SWIFT/GR-07/SD/11(A)


NOT TO SCALE


ARIAS Society
GOVERNMENT OF ASSAM
Assam Rural Infrastructure
Agricultural Service Society

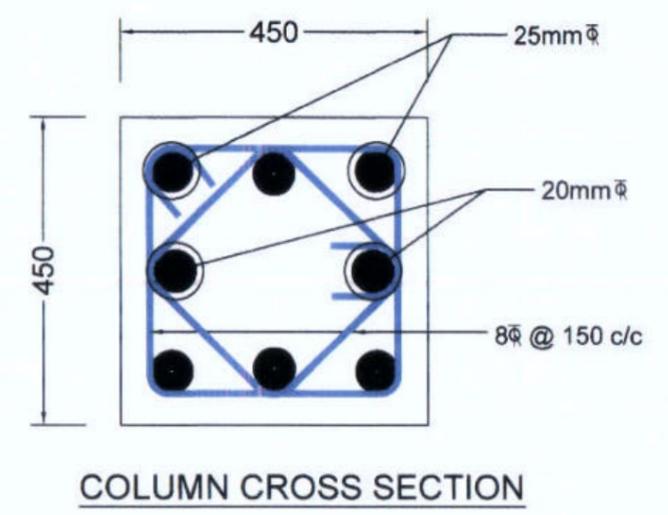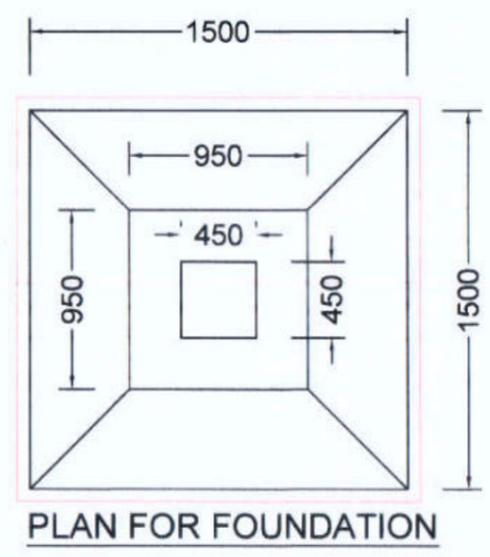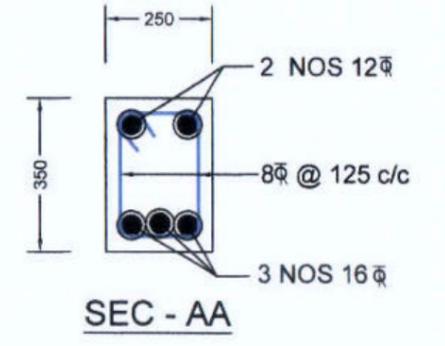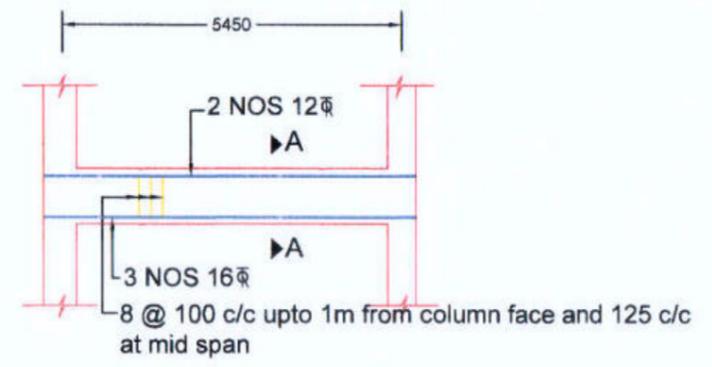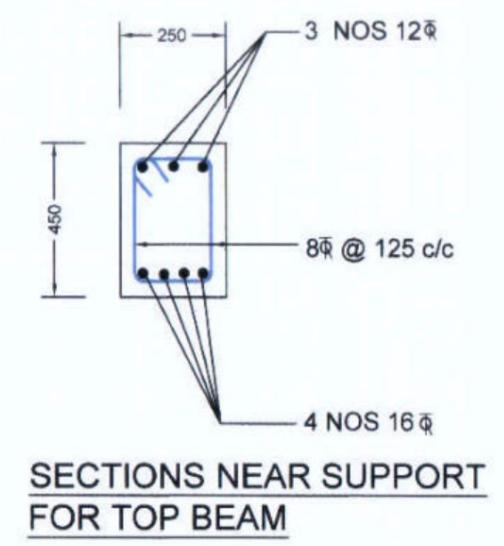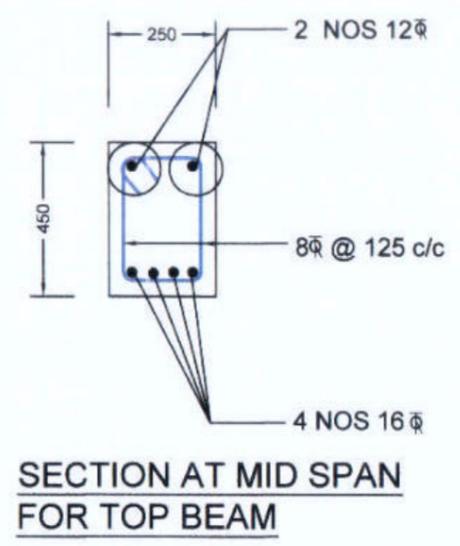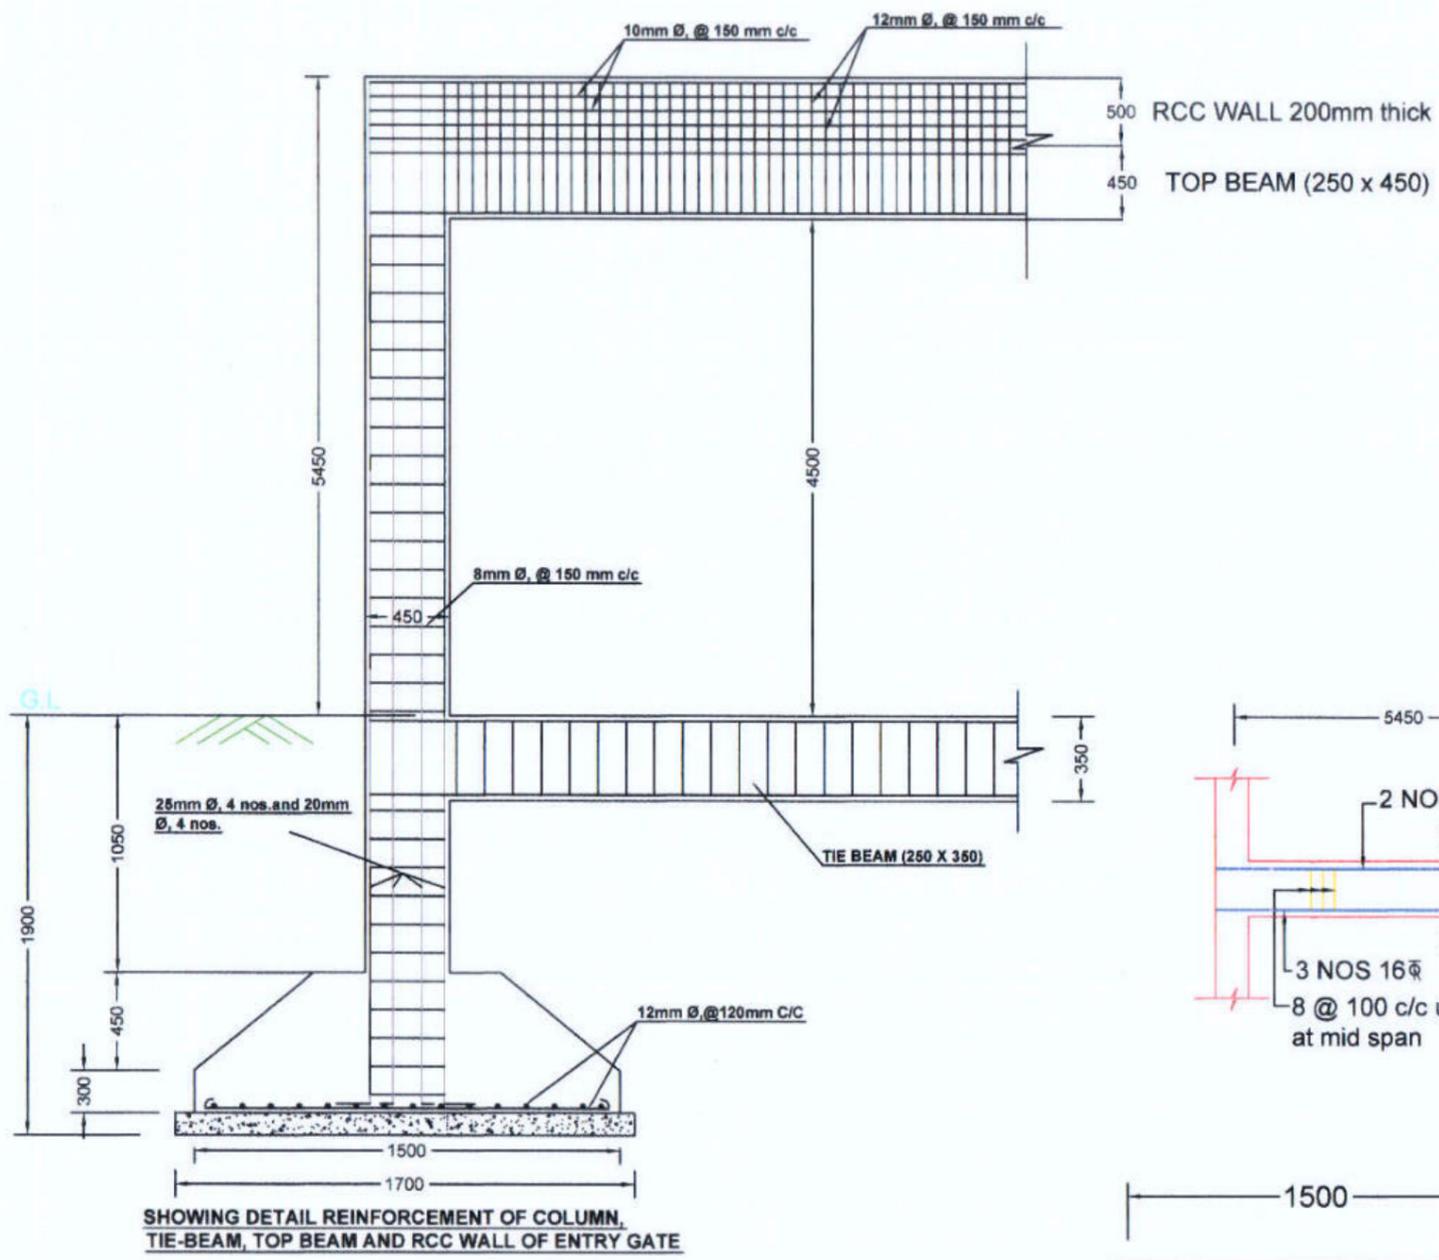

- NOTES :-**
1. ALL DIMENSIONS ARE IN mm, UNLESS OTHERWISE MENTIONED.
 2. MINIMUM GRADE OF CONCRETE TO BE USED M20
 3. MINIMUM GRADE OF REINFORCEMENT TO BE USED Fe 500
 4. CLEAR COVER TO OUTER MOST REINFORCEMENT SHALL BE AS UNDER:-
FOR COLUMN : 40mm.
FOR FOOTING : 50mm.
FOR TIE BEAM : 40mm
FOR LINTELS : 25mm

<p>Prepared by BASIC CONSULTANT (ENGINEERING CONSULTANT) Corprt office Address SURVEY, Ajarita PATH, HOUSE NO-27, GUWAHATI, KAMRUP (M), ASSAM, PIN-781028. email- basicconsultantgny@gmail.com Regd. Office Address HABIBGANJ, NO. 80/81, KAMRUP (M), ASSAM, PIN-781002. email- basicconsultantgny@gmail.com</p>	<p>DRAWING : STRUCTURAL DETAILS OF ENTRY GATE</p>	<p>DRAWING No. : ASSAM/SWIFT/GR-07/SD/11(B)</p>	<p>NOT TO SCALE</p>	<p>ARIAS Society GOVERNMENT OF ASSAM Assam Rural Infrastructure Agricultural Service Society</p>
---	--	---	---------------------	--

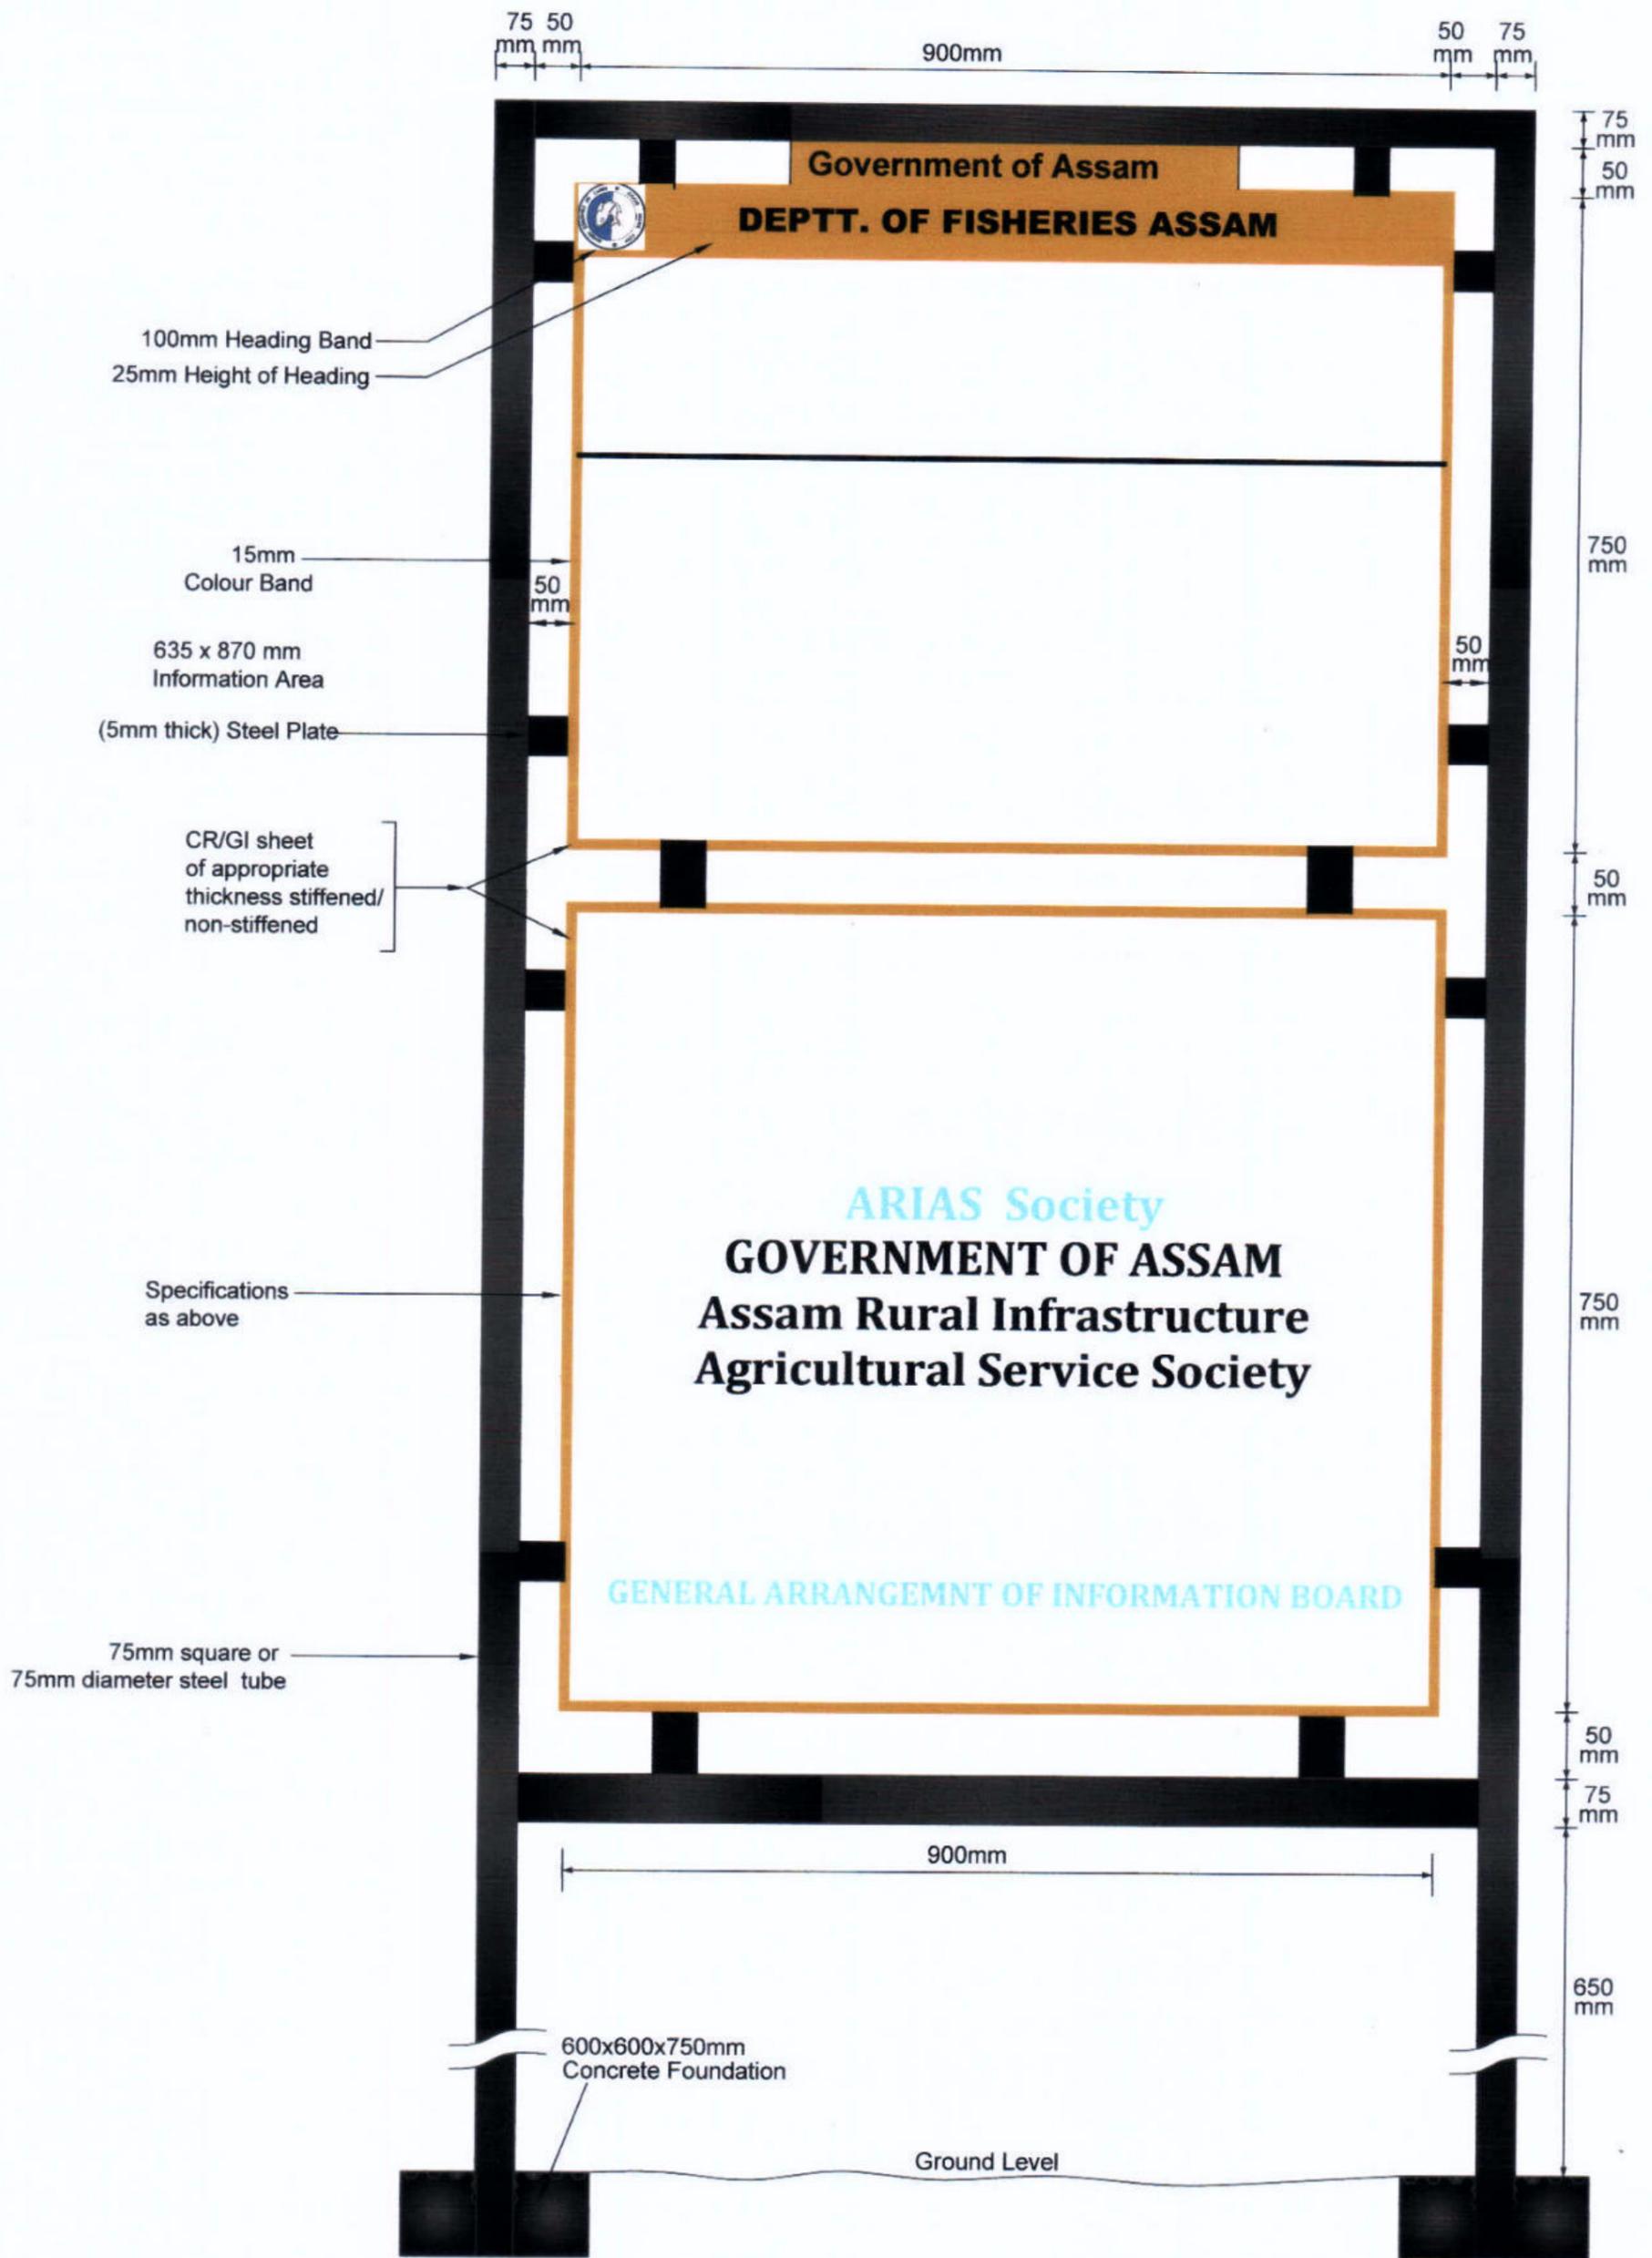

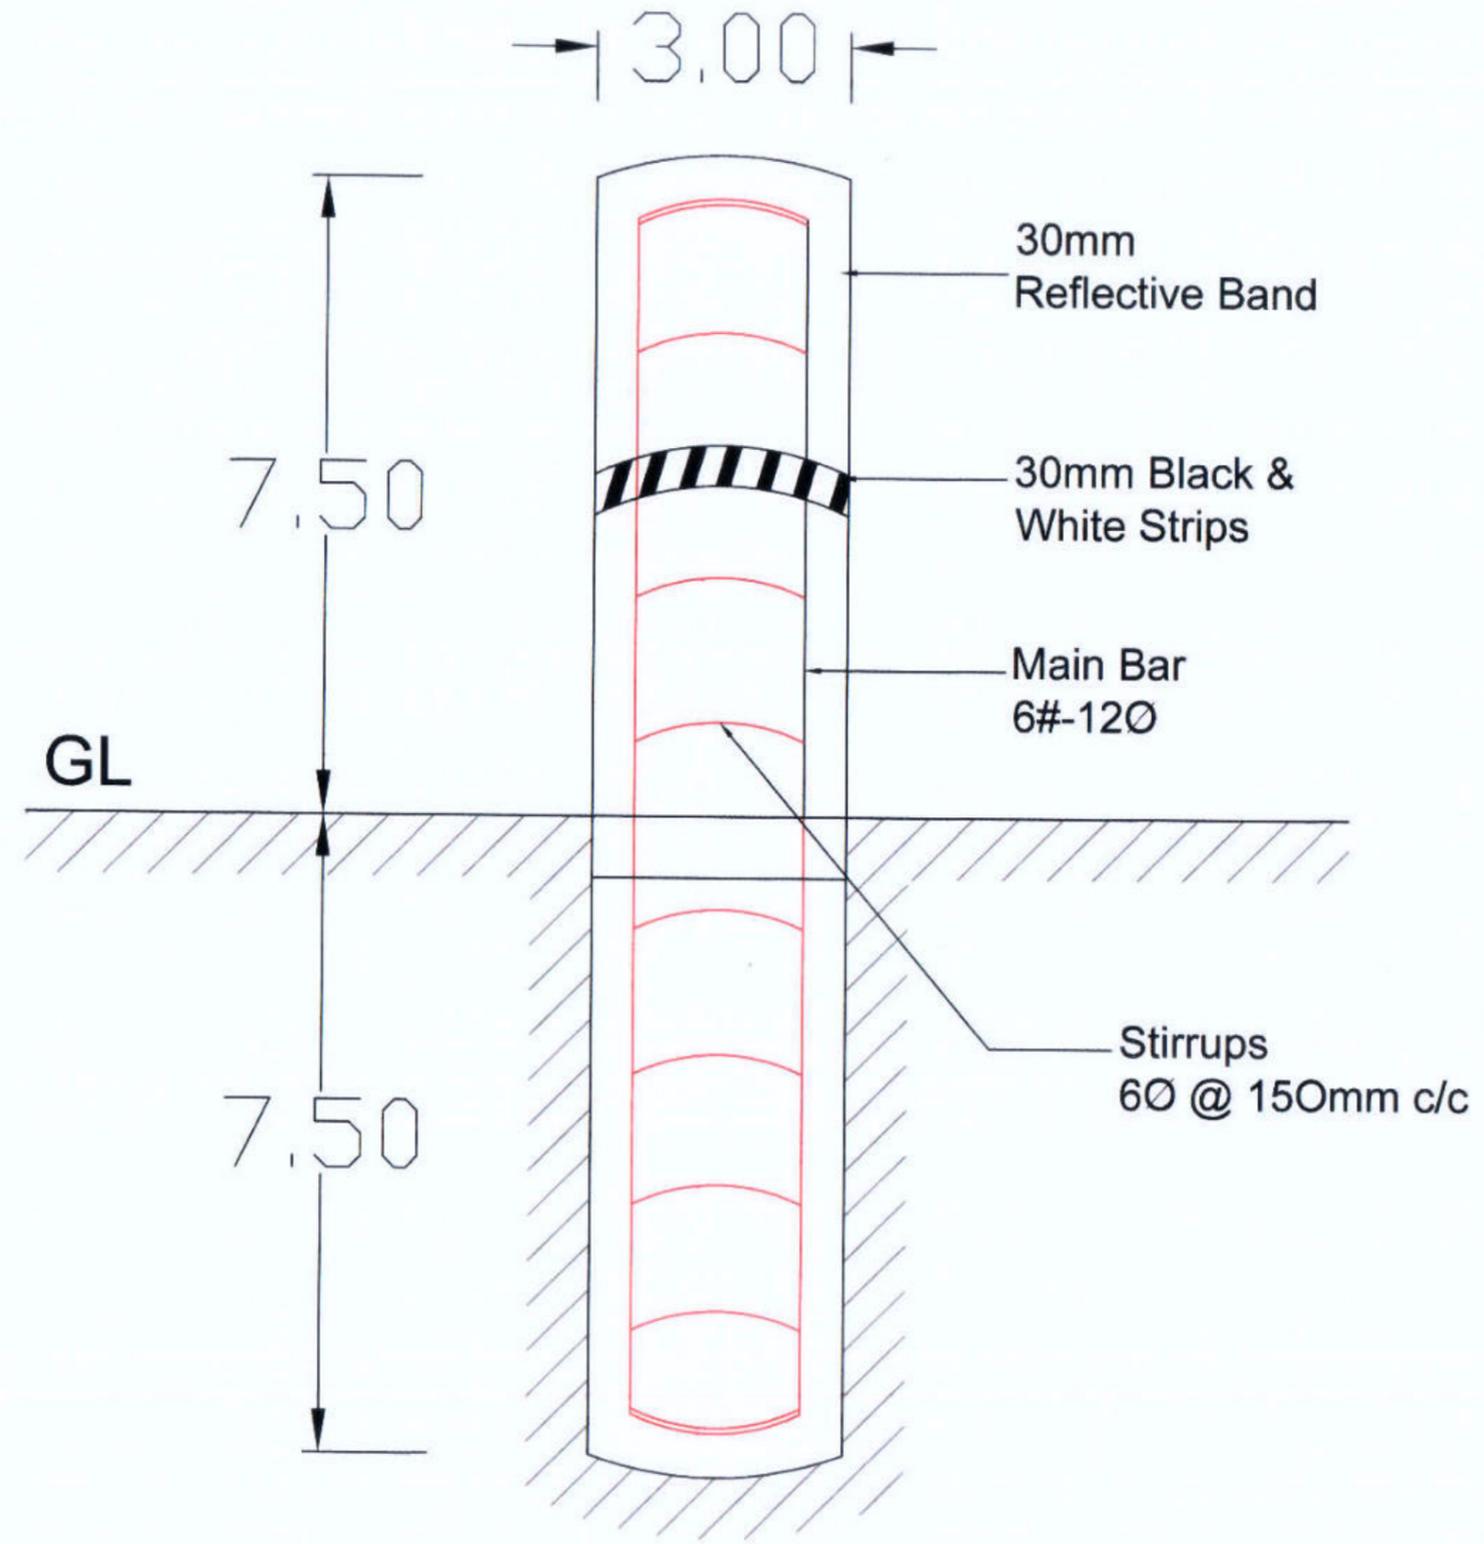

BASIC CONSULTANT
(ENGINEERING CONSULTANT)

Corprt office Address
SURVEY, Ajanta PATH, HOUSE NO-27, GUWAHATI,
KARHUP (W), ASSAM, PIN-781028.
email: basicconsultantghy@gmail.com

Regd. Office Address
N. HABARGAON, M.G. ROAD,
NAGAON, ASSAM, PIN-782002
email: basicconsultant99@gmail.com

DRAWING :
GENERAL ARRANGEMNT OF DEMARCATION
PILLAR

DRAWING No. :
ASSAM/SWIFT/GR-07/SD/13
168

NOT TO SCALE

ARIAS Society
GOVERNMENT OF ASSAM
Assam Rural Infrastructure
Agricultural Service Society

SCOPE Consultant Engineering Consultant

Provides Geo Technical Service,
GIS Application, Structural Design &
Drawing and Traffic Survey

E-mail : consultantscope001@gmail.com
Contact No:- (M) 75759-06447, 95087-15592

Reff.No: S.C.P.E./B.V.A./214

Date:...../...../.....

To,
Basic Consultant,
House no – 27, Bir Lachit Path,
Ajantha Path, Survey, Ghy-28

Subject: Quotation for 30W Solar Street Light.

DEAR SIR/MADAM,

With reference to aforesaid subject, we are pleased to quote for 30 Watt Solar Street Light.

SL	DESCRIPTION OF ITEM	QTY (NOS)	QUOTED RATE (Rs)
1	160 Wp Solar PV Module (PV Module should have crystalline silicon solar cells and must have a certificate of testing conforming to IEC 61215 Edition II/BIS 14286, IEC 61730 from an NABL or IECQ accredited Laboratory)	1.00	5,600.00
2	Lithium Fero Phosphate (LiFePO4) battery of rating 12.8V/42 Ah having certification of IEC 62133-2011 or BIS latest standard from BIS recognized labs or MNRE accredited test center & the battery pack with BMS	1.00	7,800.00
3	Solar Street Light Luminaire of rating 30 W (+/-5%) with IP 66 Standard or more	1.00	4,800.00
4	MPPT Charge Controller (Integrated with Luminaries & battery, rating 12.8V, 6A/12A/14A max as required)	1.00	1,800.00
5	Pole & Accessories (6 meter long, 2.2 mm thick tubular hot dipped GI Pole comply with GI IS-1161 & IS-4736 with Single arm bracket, MMS and Light Arm to hold the Luminaire)	1.00	3,600.00
6	Erection of the system	1.00	1,900.00
7	CMC for 5 years	1.00	3,800.00
		Total =	29,300.00
		GST @ 18%=	5,274.00
		Grand total=	34,574.00

Rupees Thirty Four Thousand Five Hundred Seventy Four Only.

TERMS & CONDITIONS:

1. Prices: - Quoted prices are FOR Destination basis.
2. Validity:-The offer is VALID for three months.
3. Work Order: - Order should be issued in the name of SCOPE CONSULTANT, House No-3, Danish Road, Lakhtokia, Guwahati-781001, Assam.
4. Payment Terms: - Advance 50% along with Purchase Order, 30% on Delivery & balance 20% after completion of Work.

Scope Consultant
Roham
Authorised Signatory

H. O.- Panbazar, Danish Road, Lakhtokia, P.O & P.S.-Panbazar, Ghy-01, Kamrup(M), Assam.