

LEGEND :-

PROPOSED HP CULVERT	
PROPOSED STRUCTURE	
PROPOSED APPROACH ROAD	
PROPOSED SOLAR LAMP	
PROPOSED PERIPHERAL BUNDH	
PROP. DEMARCATION PILLAR	
PROP. PIPE LAY (1 x 600 D)	

LEGEND TYPE:- EXISTING

TBM	
BEEL BOUNDARY	
EXISTING STRUCTURE	
EXISTING ELECTRIC POLE	
POND	
EXISTING CHANNEL	
EXT. EARTHEN ROAD	
EXISTING BT ROAD	
EXISTING CC ROAD	

PROVISIONS:

- WEED CLEARANCE112036.5161 SQM.
- PROPOSED DE SILTING VOLUME70566.86 Cum
- PROPOSED CULVERT 12 NOS.

PIPE LAY (1x1000 D)	HUME PIPE (1x1000 D)	HUME PIPE (2x1000 D)
10	2	

- PROPOSED REARING TANK 2 NOS. (0.15 Ha each)
- PROPOSED COMMUNITY HALL CUM..... 1 NOS
- WETLAND INFORMATION CENTRE (14.78 M x 13.60
- PROP. BOUNDARY FENCING 97 M WITH IRON GATE. 1 No
- PROP. STEEL OVER HEAD TANK (1000LTR) 1 NOS.
- PROPOSED PERIPHERAL BUND 1469 M.
- PROPOSED SOLAR LAMP 44 NOS.
- PROPOSED KATAL/JENG 4 NOS. (0.20 Ha each)
- PROPOSED WATER POOL 2 NOS. (1.50 Ha Each)
- PROPOSED BAMBOO PARTITION 1 NOS. (180
- PROPOSED INFORMATION BOARD 2 NOS. (WIDTH-1.025M x HEIGHT-2.46
- PROPOSED APPROACH ROAD 1200
- PROPOSED DEMARCATION PILLAR..... 5 NO
- PROPOSED EARTHEN MOUND..... 2 NOS.

FUTURE PROVISIONS:

- PROPOSED PONTOON FOOTBRIDGE
- PROPOSED VERMI COMPOSED UNIT
- PROPOSED ECO TOURISM
- PROPOSED AQUA CULTURE

Prepared by
BASIC CONSULTANT
 (ENGINEERING CONSULTANT)
 Corp't office Address
 SURVEY, AJANTA PATH, HOUSE NO-27, GUWAHATI,
 KAMRUP (M), ASSAM, PIN-781028.
 email:-basicconsultant@yahoo.com
 Regd. Office Address
 HANMANTHA, 40, PRAJAPATI
 NAGAR, ASSAM, PIN-782002
 email:-basicconsultant@yahoo.com

NAME OF THE BEEL:
KAPLIMARA BEEL

SCALE: 1:1000

DISTRICT:
BAJALI

AREA (Ha):
15.6 Ha

DRAWING NO :-
ASSAM/SWIFT/GR-07/PLAN/01

PROJECT TITLE:
SUSTAINABLE WETLANDS AND INTEGRATED FISHERIES TRANSFORMATION (SWIFT) PROJECT

DWG TITLE:
MASTER PLAN LAYOUT OF KAPLIMARA BEEL





DATE:

CHECKED BY:	SUBMITTED TO:	RECOMMENDED BY:	APPROVED BY:

DATE:

DATE:	DATE:	DATE:	DATE:
TEAM LEAD	A.E.	E.E.	S.E.

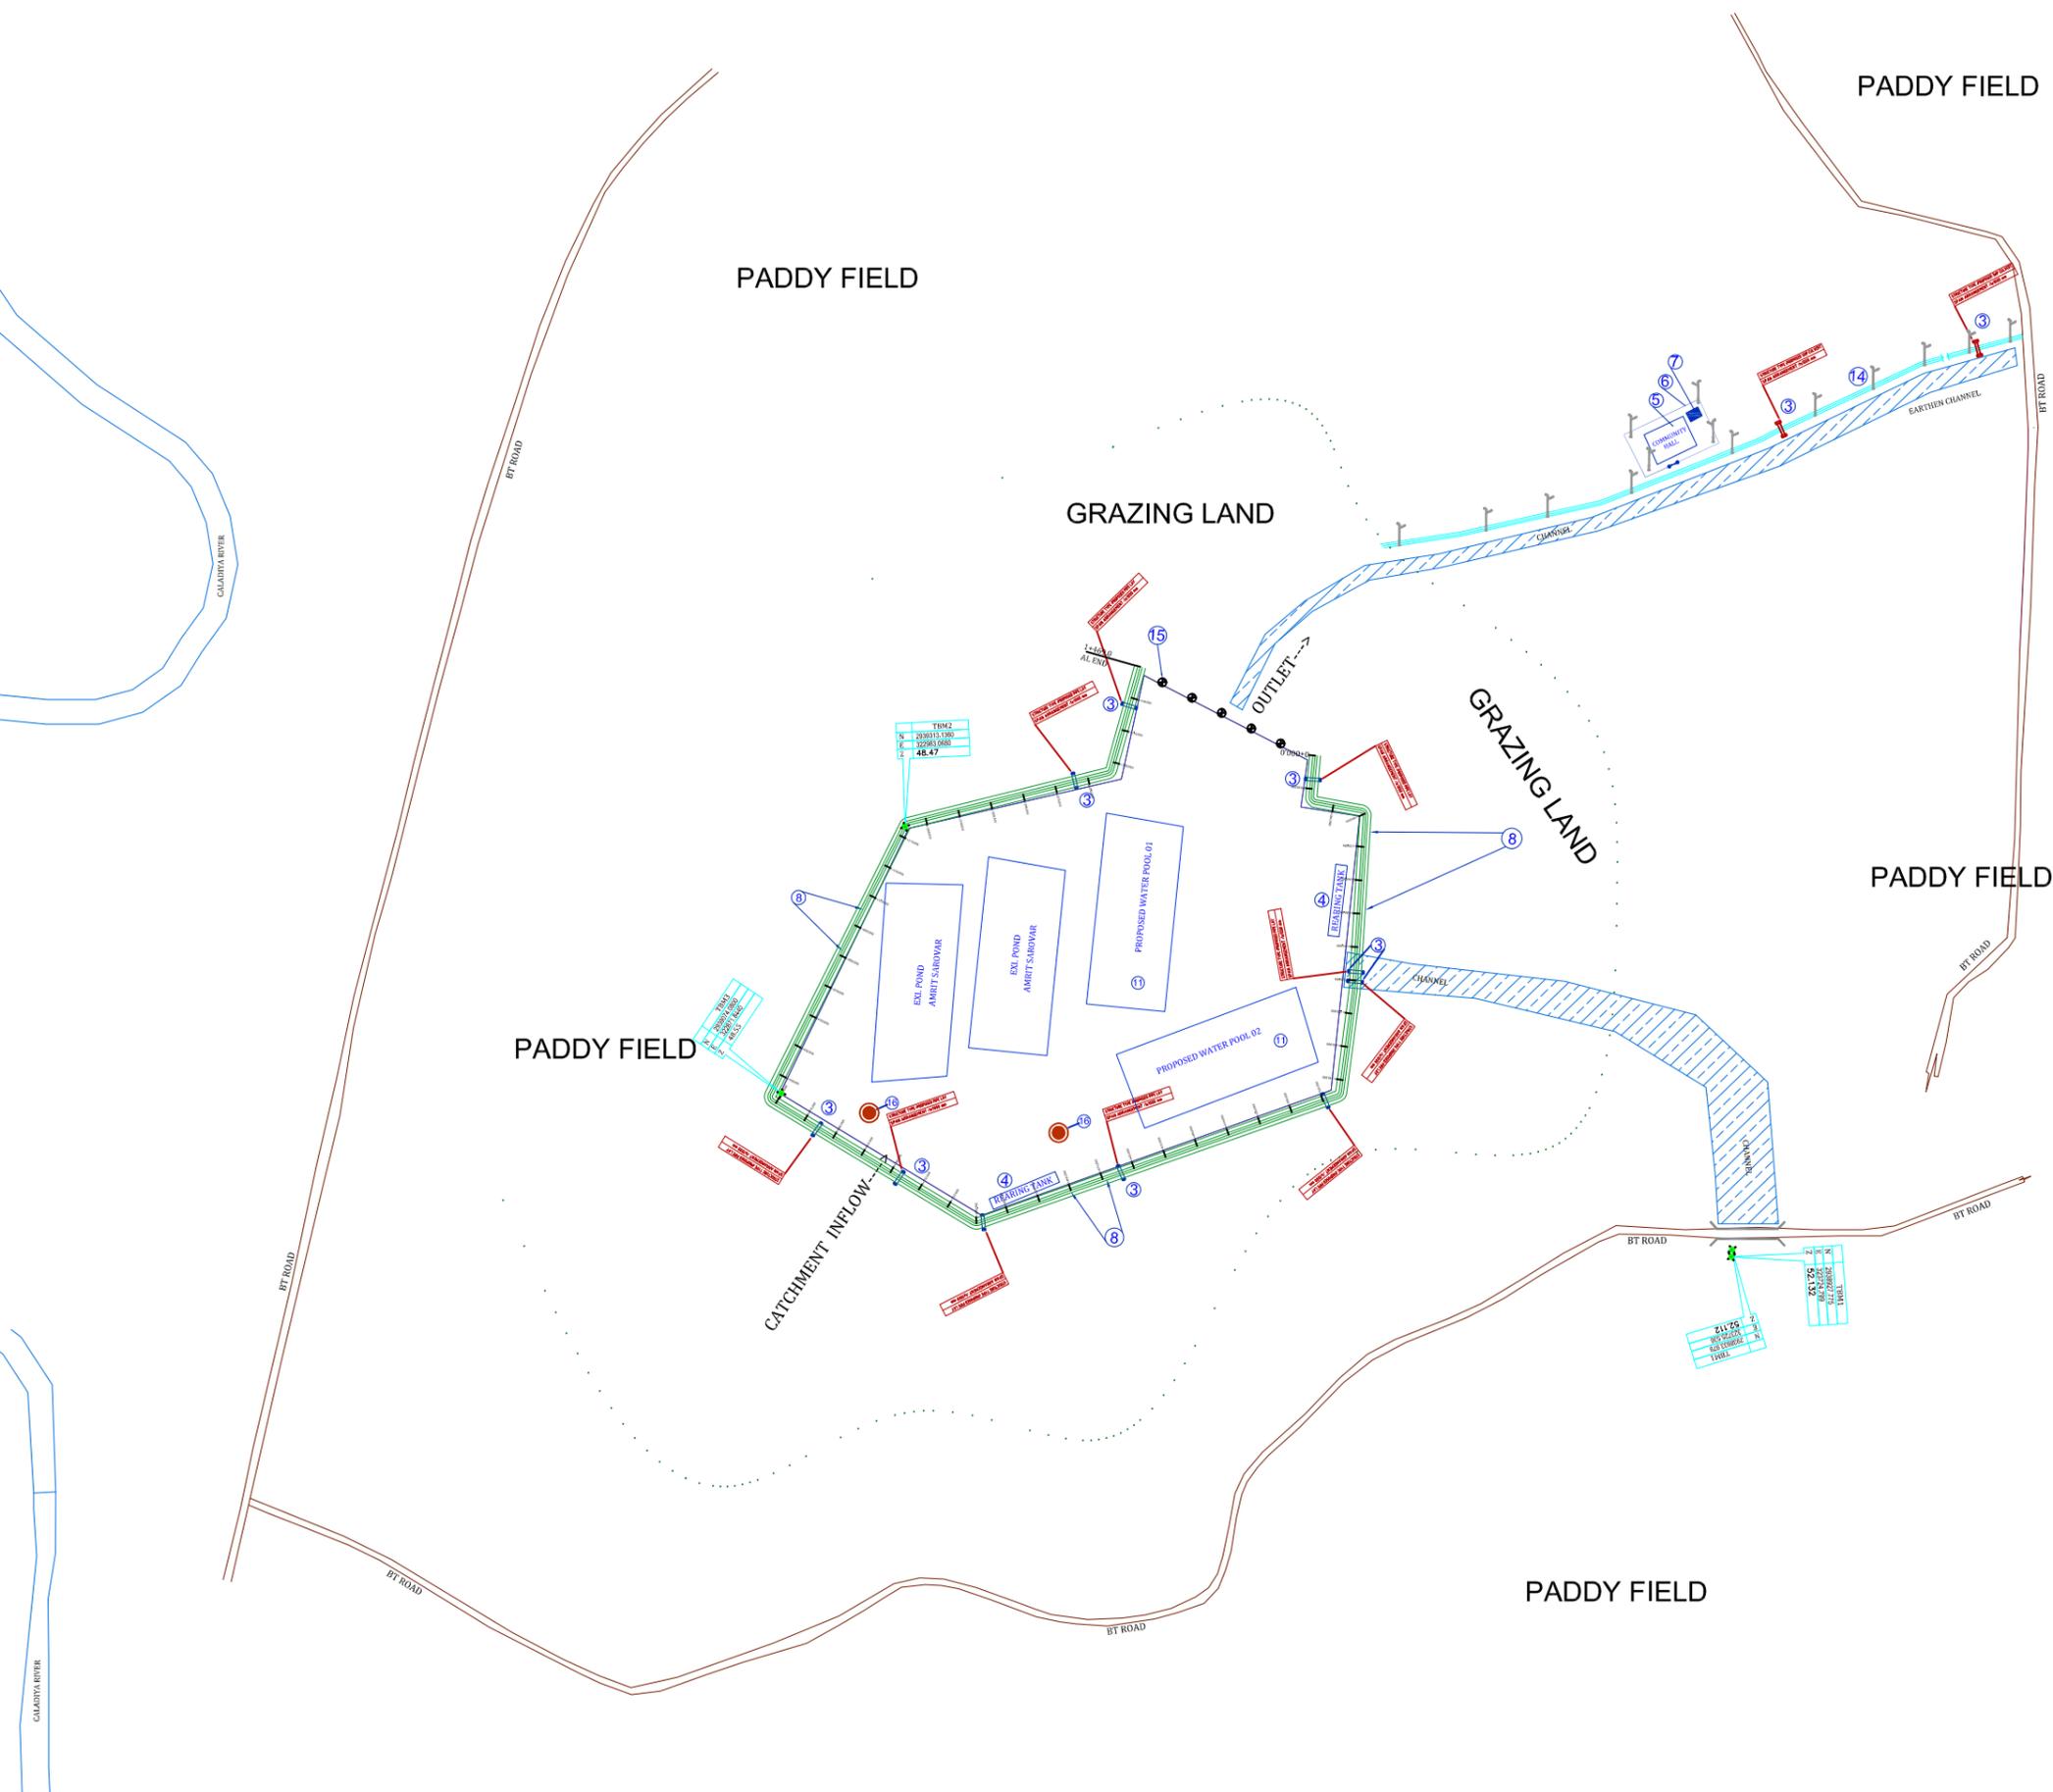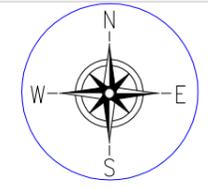

LEGEND :-

PROPOSED HP CULVERT	
PROPOSED STRUCTURE	
PROPOSED APPROACH ROAD	
PROPOSED SOLAR LAMP	
PROPOSED PERIPHERAL BUNDH	
PROP. DEMARCATION PILLAR	
PROP. PIPE LAY (1 x 600 D)	

LEGEND TYPE:- EXISTING

TBM	
BEEL BOUNDARY	
EXISTING STRUCTURE	
EXISTING ELECTRIC POLE	
POND	
EXISTING CHANNEL	
EXT. EARTHEN ROAD	
EXISTING BT ROAD	
EXISTING CC ROAD	

Prepared by
BASIC CONSULTANT
 (ENGINEERING CONSULTANT)
 Corp't office Address
 SURVEY, AJANTA PATH, HOUSE NO-27, GUWAHATI,
 KAMRUP (M), ASSAM, PIN-781028.
 email:-basicconsultantgty@gmail.com
 Regd. Office Address
 NAGAOAN, ASSAM, PIN-782069
 email:-basicconsultantgty@gmail.com

NAME OF THE BEEL:
 KAPLIMARA BEEL

DISTRICT:
 BAJALI

AREA (Ha):
 15.6 Ha



PROJECT TITLE:
 SUSTAINABLE WETLANDS AND INTEGRATED
 FISHERIES TRANSFORMATION (SWIFT) 41
 PROJECT

DWG TITLE:
 LAYOUT PLAN OF
 KAPLIMARA BEEL



DATE:

CHECKED BY:	SUBMITTED TO:	RECOMMENDED BY:	APPROVED BY:
DATE:	DATE:	DATE:	DATE:
TEAM LEAD	A.E.	E.E.	S.E.

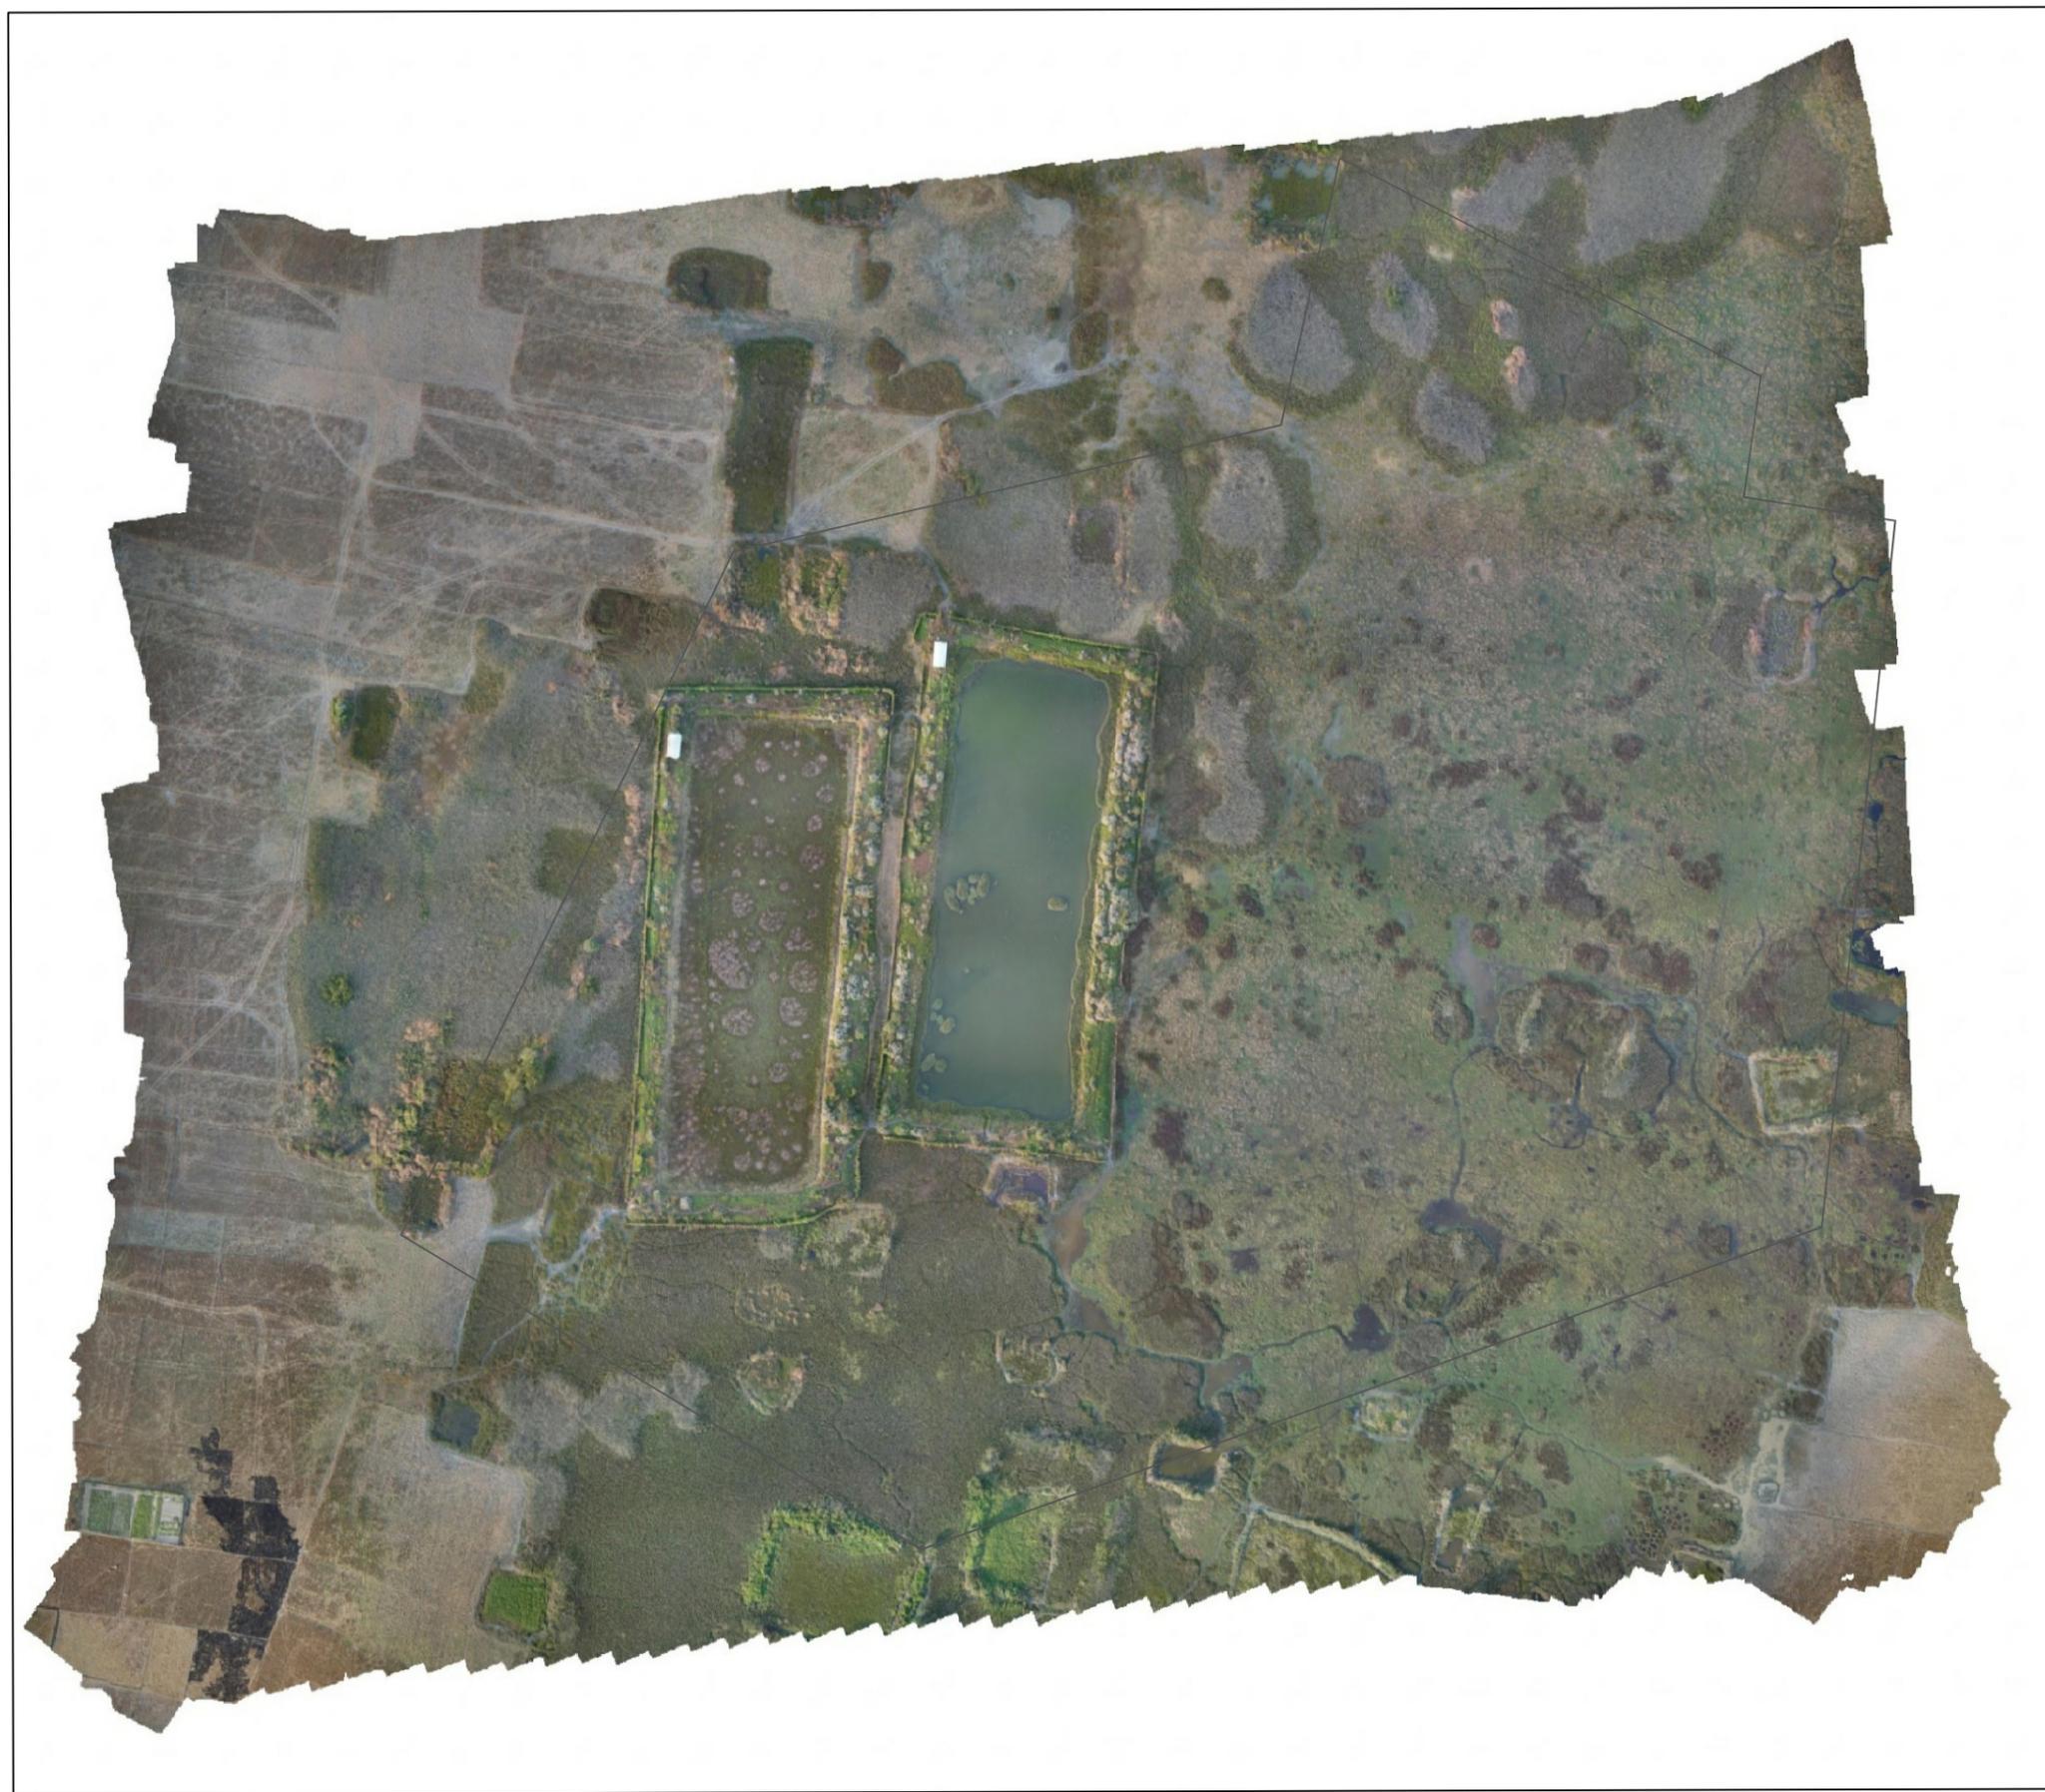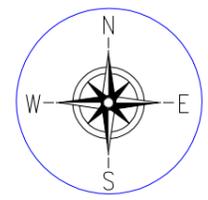

Prepared by
BASIC CONSULTANT
 (ENGINEERING CONSULTANT)

NAME OF THE BEEL:
 KAPLIMARA BEEL

DISTRICT:
 BAJALI

AREA (Ha):
 15.6 Ha



PROJECT TITLE:
 SUSTAINABLE WETLANDS AND INTEGRATED FISHERIES TRANSFORMATION (SWIFT) 142 PROJECT

DWG TITLE:
 DRONE SURVEY MAP OF KAPLIMARA BEEL



DATE:			
CHECKED BY:	SUBMITTED TO:	RECOMMENDED BY:	APPROVED BY:
DATE:	DATE:	DATE:	DATE:
TEAM LEAD	A.E.	E.E.	S.E.

DRAWING NO :-
 ASSAM/SWIFT/HR-01/PEAN/03

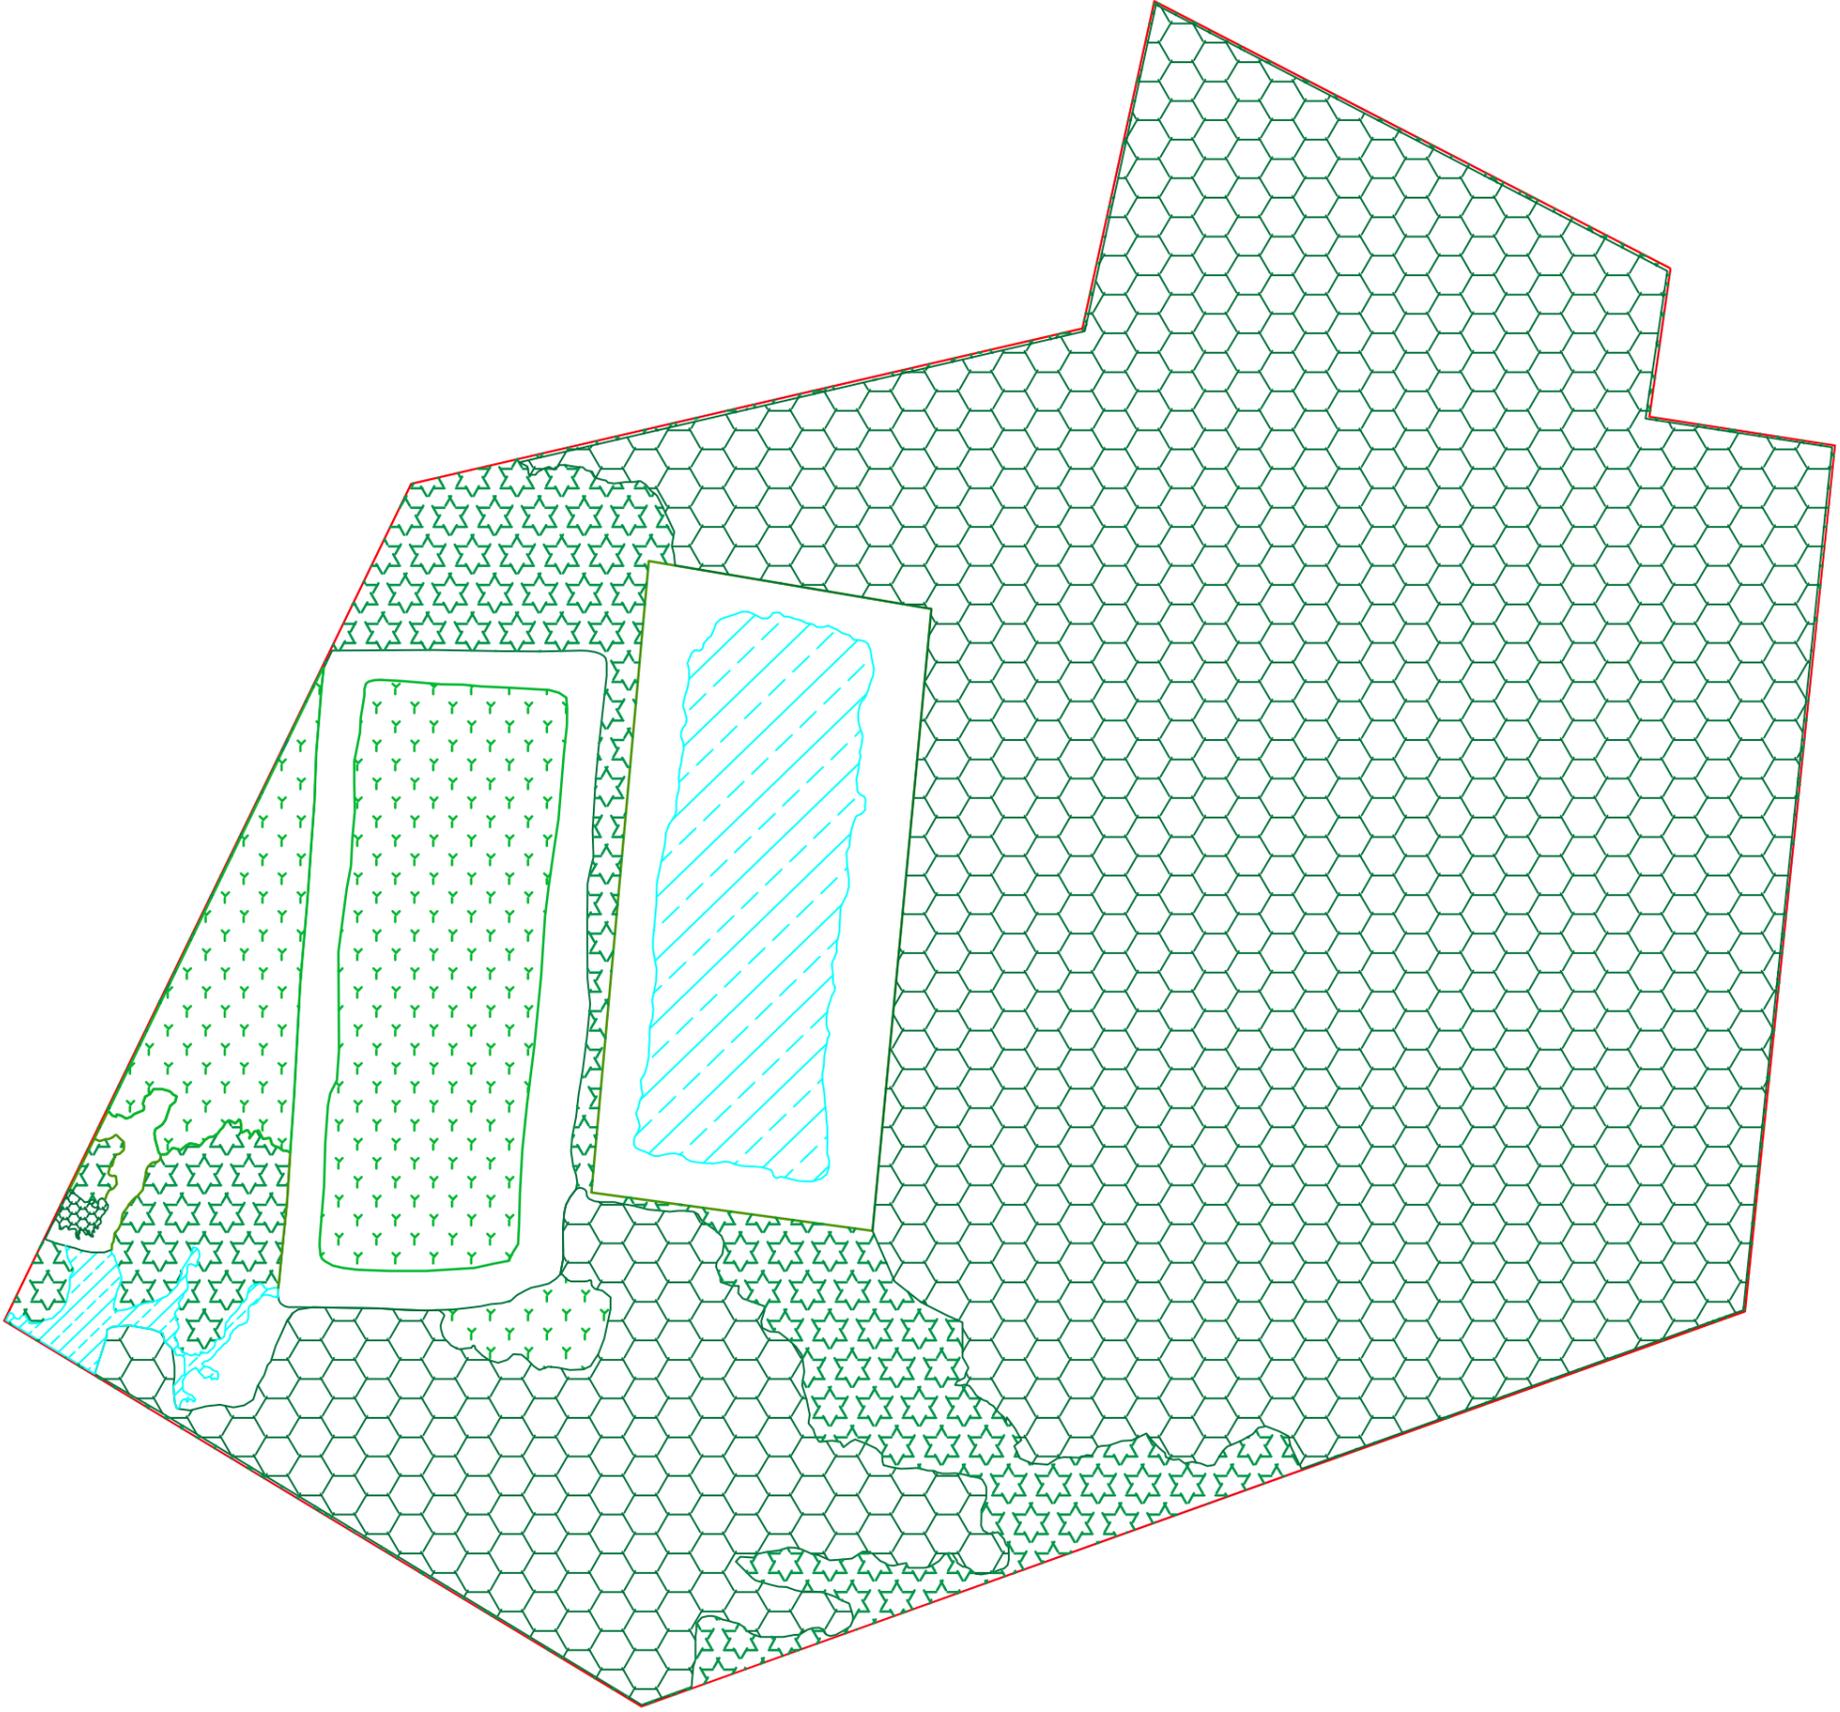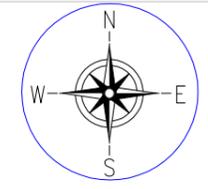

LEGEND :-

Thin and floating water etc	
Thick and floating weeds etc	
Medium and floating etc	
Heavy and floating etc	
CLEAR WATER AREA	

TOTAL AREA=136580.7923 Sqm

AREA DETAILS

SL NO	DESCRIPTION	AREA(Sq. m)
(A)	Thin and floating water hyacinths and other aquatic weeds etc.	13859.4113 SQ M
(B)	Thick and floating water hyacinths and other aquatic weeds etc.	0.00 SQ M
(C)	Thick and floating Taranies, Dalanies, Pitanies and other marginal aquatic weeds etc. upto a depth of 50 cm.	0.00 SQ M
(D)	Medium and floating Taranies, Dalanies, Pitanies and other marginal aquatic weeds etc. upto a depth of 50 cm to 80 cm	21200.1589 SQ M
(E)	Heavy and floating Taranies, Dalanies, Pitanies and other marginal aquatic weeds etc. upto a depth of 80 cm to 120 cm	101521.2221 SQ M
(F)	CLEAR WATER AREA	9787.2481 SQ M

Prepared by
BASIC CONSULTANT
 (ENGINEERING CONSULTANT)
 Corprt office Address
 SURVEY, AJANTA PATH, HOUSE NO-27, GUWAHATI,
 KAMRUP (M), ASSAM, PIN-781028,
 email-baslcconsultantghy@gmail.com
 Regd. Office Address
 NAGAO, ASSAM, PIN-782005
 email-baslcconsultantghy@gmail.com

NAME OF THE BEEL:
KAPLIMARA BEEL

AREA (Ha):
15.60 Ha

DISTRICT:
BAJALI

PROJECT TITLE:
SUSTAINABLE WETLANDS AND INTEGRATED FISHERIES TRANSFORMATION (SWIFT) PROJECT



DWG TITLE:
DE WEEDING MAP

143



DRAWING NO :-
ASSAM/SWIFT/GR-07/PLAN/04




DATE:			
CHECKED BY:	SUBMITTED TO:	RECOMMENDED BY:	APPROVED BY:
DATE:	DATE:	DATE:	DATE:
TEAM LEAD	A.E.	E.E.	S.E.

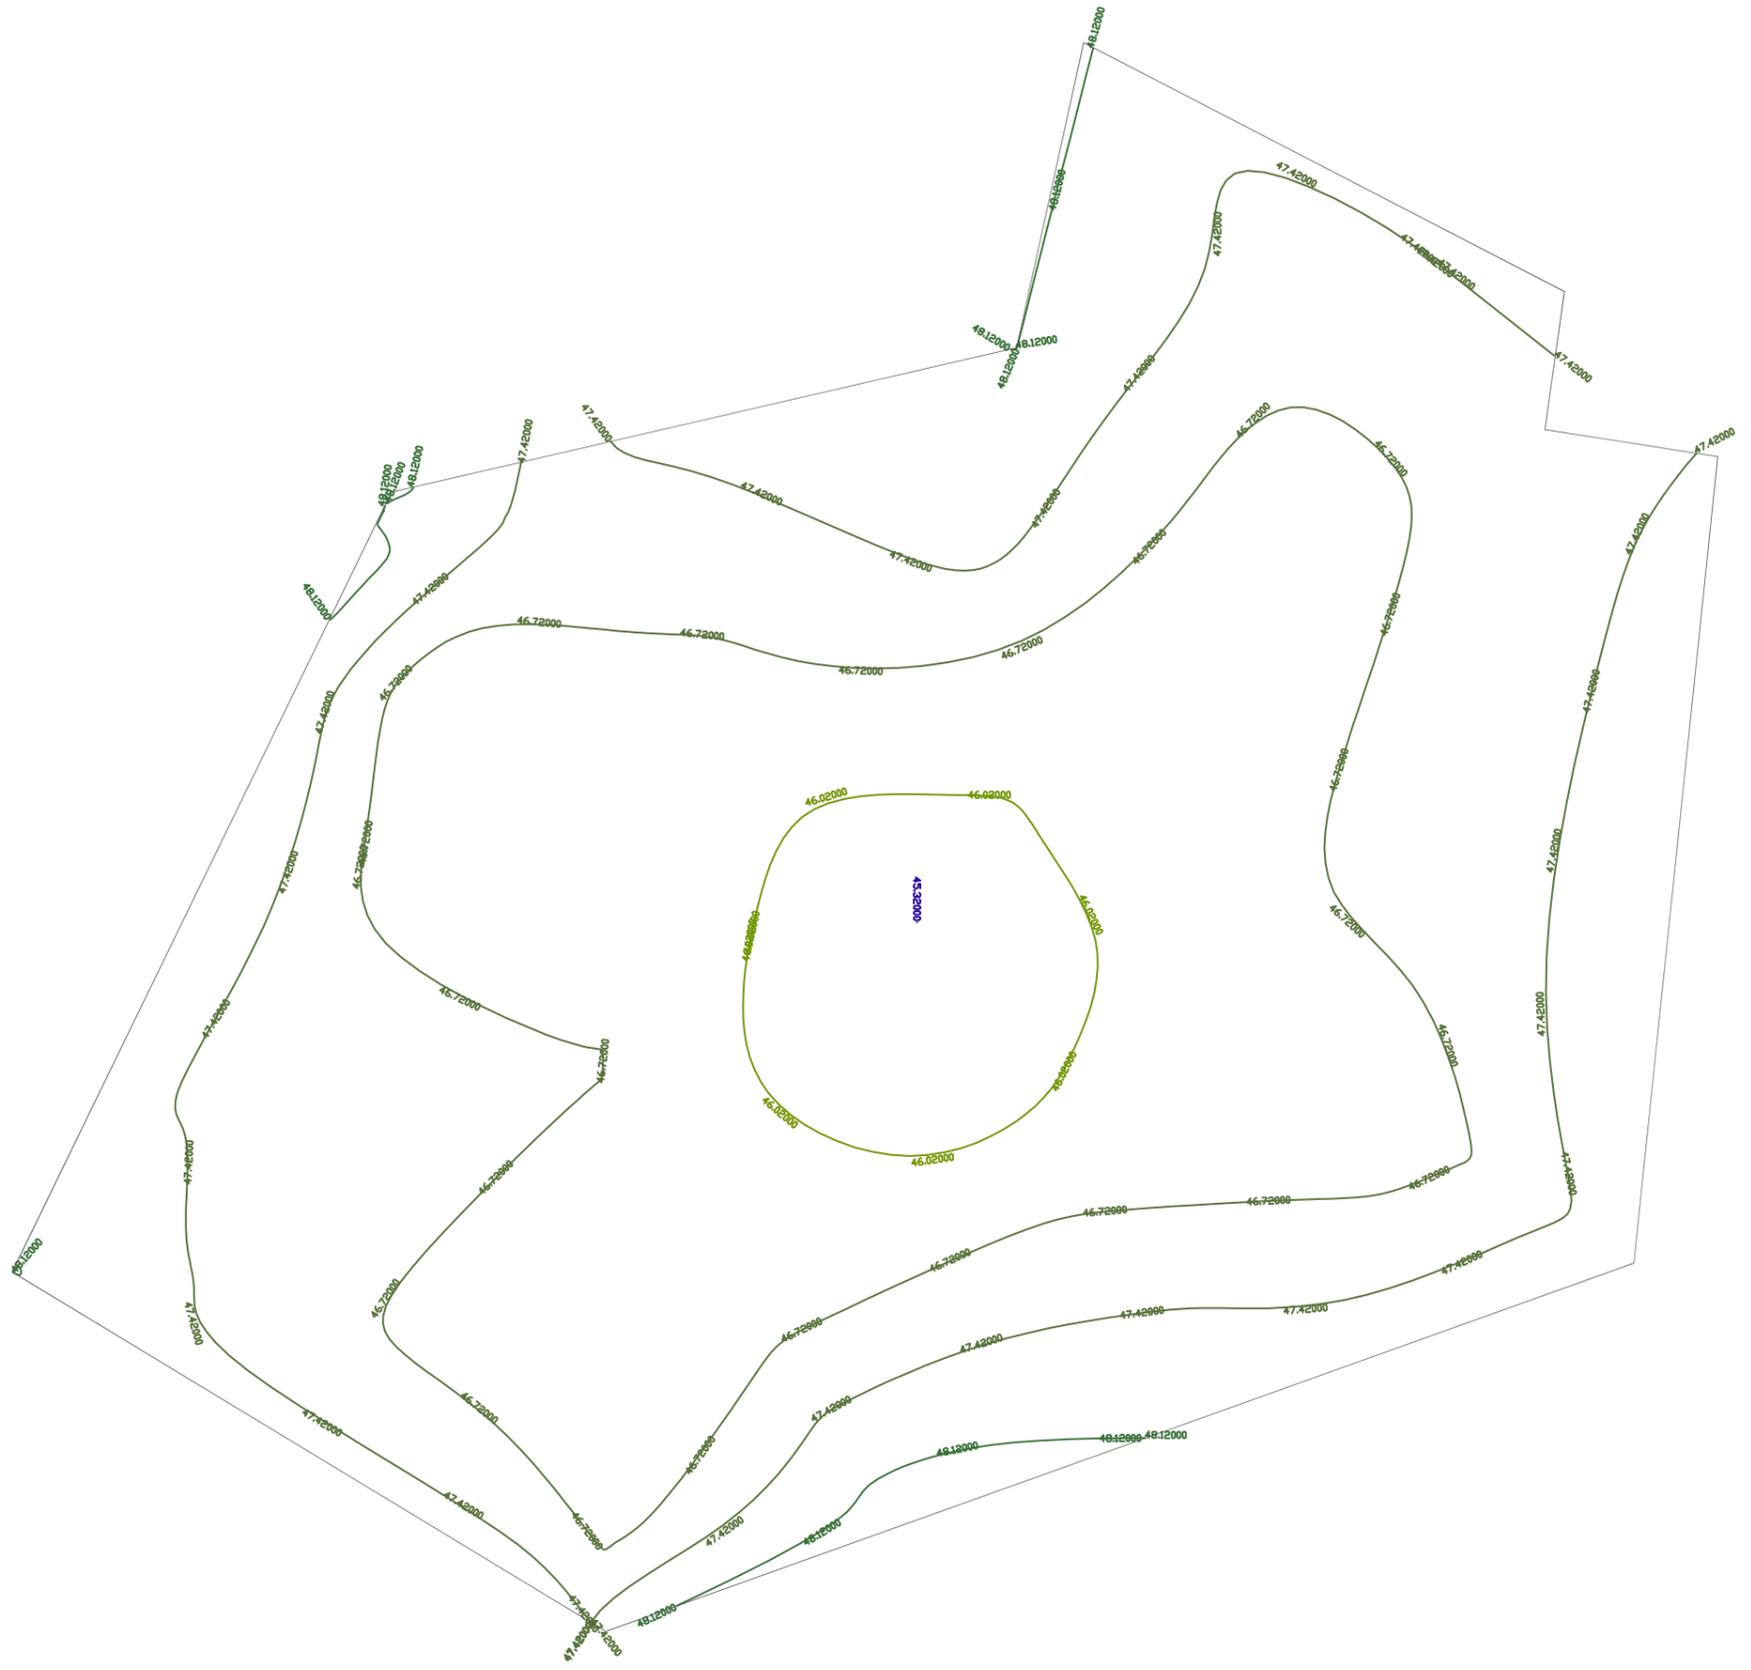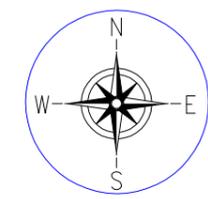

Prepared by BASIC CONSULTANT (ENGINEERING CONSULTANT) Corprt office Address SURVEY, AJANTA PATH, HOUSE NO-27, GUWAHATI, KAMRUP (M), ASSAM, PIN-781028, email:-baslccconsultantgty@gmail.com Regd. Office Address N. HARBARGAON, M.D. ROAD, SURVEY, AJANTA PATH, HOUSE NO-27, GUWAHATI, KAMRUP (M), ASSAM, PIN-781028, email:-baslccconsultantgty@gmail.com	NAME OF THE BEEL: KAPLIMARA BEEL	DISTRICT: BAJALI	AREA (Ha): 15.6 Ha	PROJECT TITLE: SUSTAINABLE WETLANDS AND INTEGRATED FISHERIES TRANSFORMATION (SWIFT) PROJECT	DWG TITLE: BATHMETRIC CONTOUR MAP OF KAPLIMARA BEEL	CLIENT:  ARIAS Society ASSAM RURAL INFRASTRUCTURE AND AGRICULTURAL SERVICES	DATE: CHECKED BY: _____ SUBMITTED TO: _____ RECOMMENDED BY: _____ APPROVED BY: _____		
	SCALE :- 1:1000	DRAWING NO :- ASSAM/SWIFT/GR-07/PLAN/05		144			DATE: _____ TEAM LEAD	DATE: _____ A.E.	DATE: _____ E.E.

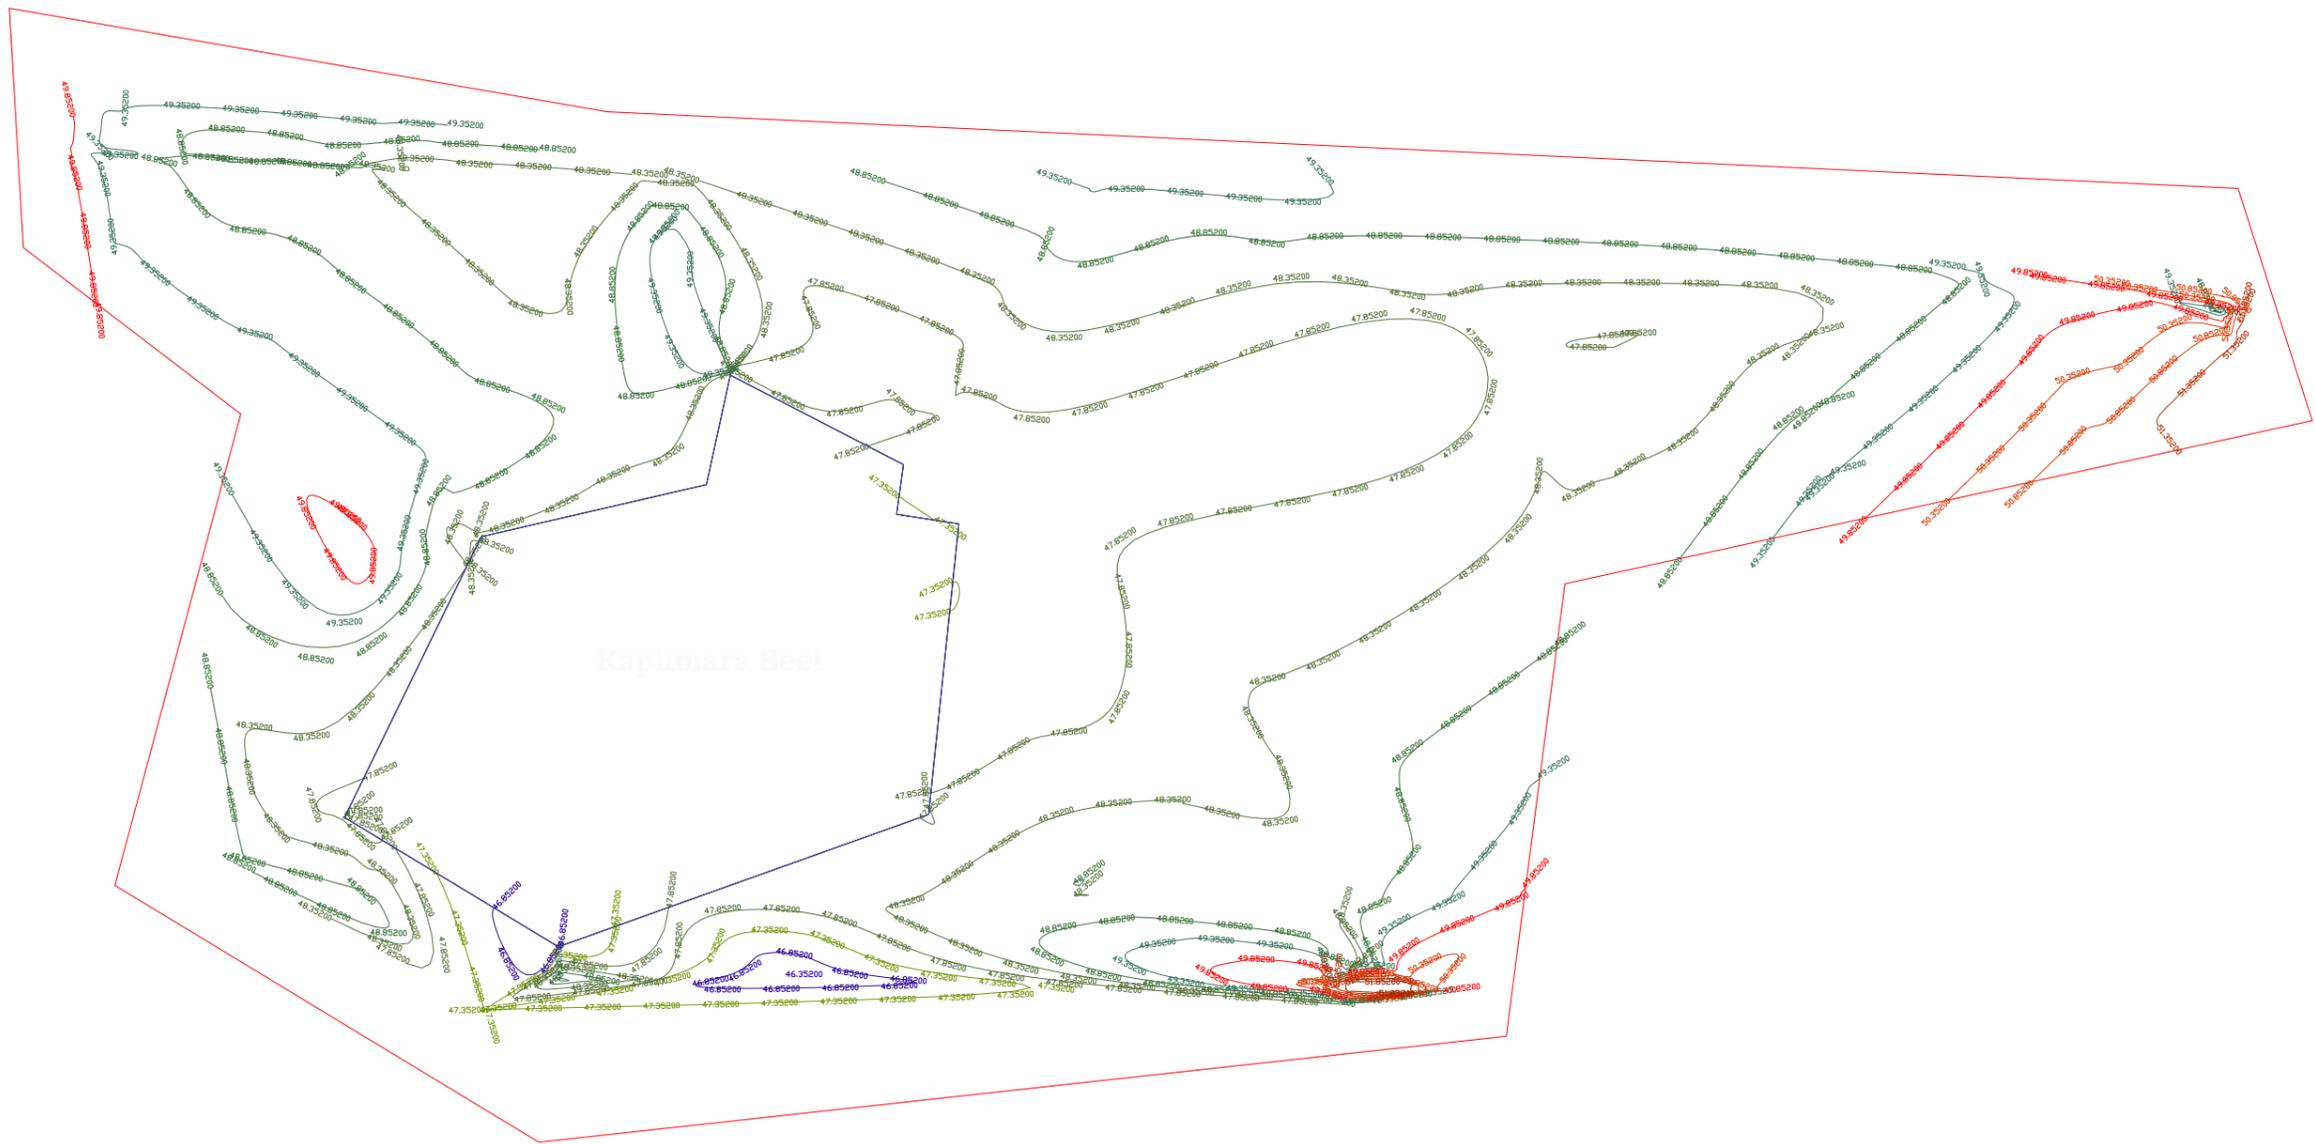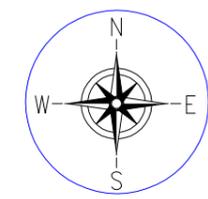

Prepared by BASIC CONSULTANT (ENGINEERING CONSULTANT) Corprt office Address SURVEY, AJANTA PATH, HOUSE NO-27, GUWAHATI, KAMRUP (M), ASSAM, PIN-781028, email:-basicconsultantgty@gmail.com Regd. Office Address N. HARBARGAON, M.D. ROAD, SWAPNA, ASSAM email:-basicconsultant99@gmail.com	NAME OF THE BEEL: KAPLIMARA BEEL	DISTRICT: BAJALI	AREA (Ha): 15.6 Ha	PROJECT TITLE: SUSTAINABLE WETLANDS AND INTEGRATED FISHERIES TRANSFORMATION (SWIFT) PROJECT	DWG TITLE: TOPOGRAPHIC CONTOUR MAP OF KAPLIMARA BEEL	CLIENT:  ARIAS Society Rural Infrastructure and Agricultural Services Society	DATE:				
	SCALE :- 1:1000	DRAWING NO :- ASSAM/SWIFT/GR-07/PLAN/06					CHECKED BY: _____	SUBMITTED TO: _____	RECOMMENDED BY: _____	APPROVED BY: _____	DATE: _____
							TEAM LEAD	A.E.	E.E.	S.E.	

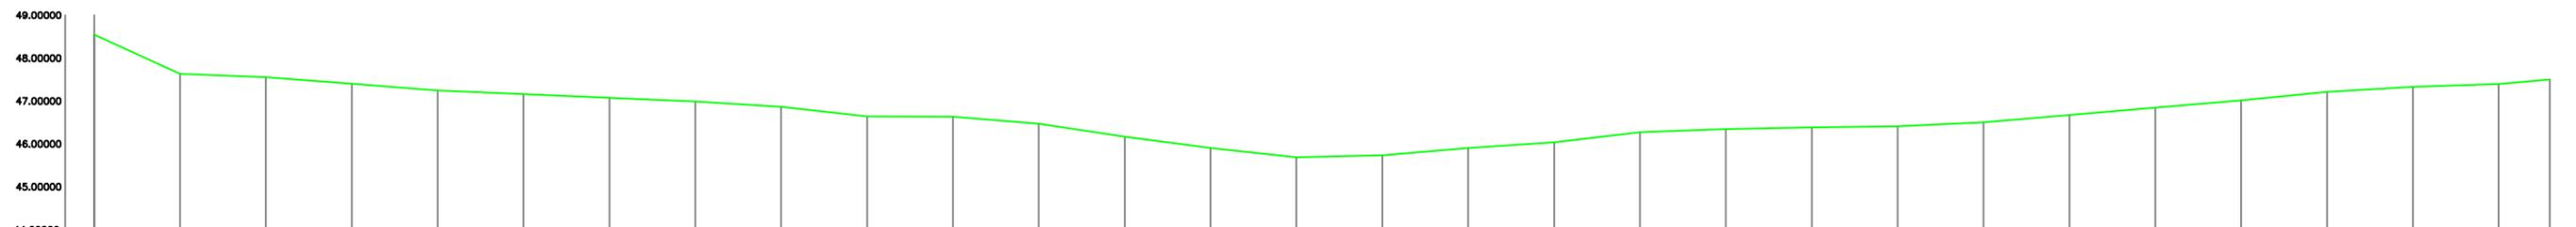


EXISTING LEVELS	48.55000	47.63626	47.55627	47.40256	47.24884	47.15735	47.07455	46.99174	46.86389	46.63931	46.63382	46.46865	46.16567	45.90647	45.68954	45.73464	45.90736	46.03993	46.27017	46.34467	46.38279	46.41375	46.50556	46.67514	46.84472	47.01431	47.21193	47.33145	47.39728	47.50207
Chainage	0.00000	20.00000	40.00000	60.00000	80.00000	100.00000	120.00000	140.00000	160.00000	180.00000	200.00000	220.00000	240.00000	260.00000	280.00000	300.00000	320.00000	340.00000	360.00000	380.00000	400.00000	420.00000	440.00000	460.00000	480.00000	500.00000	520.00000	540.00000	560.00000	571.90939

Prepared by
BASIC CONSULTANT
 (ENGINEERING CONSULTANT)
 Corprt office Address
 SURVEY, Ajanta PATH, HOUSE NO-27, GUWAHATI,
 KAMRUP (M), ASSAM, PIN-781028.
 email:-basicconsultantghy@gmail.com
 Regd. Office Address
 N. HAIBARGAON, M.D.ROAD,
 NAGAON, ASSAM, PIN-782002
 email:-basicconsultant19@gmail.com

Name of Work:-
Kaplimara Beel in Bajali District: Conservation,
Restoration and Rejuvenation under Assam SWIFT Project⁴⁶

DRAWING :
 LONGITUDINAL PROFILE OF BEEL
 DRAWING NO
ASSAM/SWIFT/GR-07/PLAN/07

ARIAS Society
GOVERNMENT OF ASSAM
Assam Rural Infrastructure
Agricultural Service Society

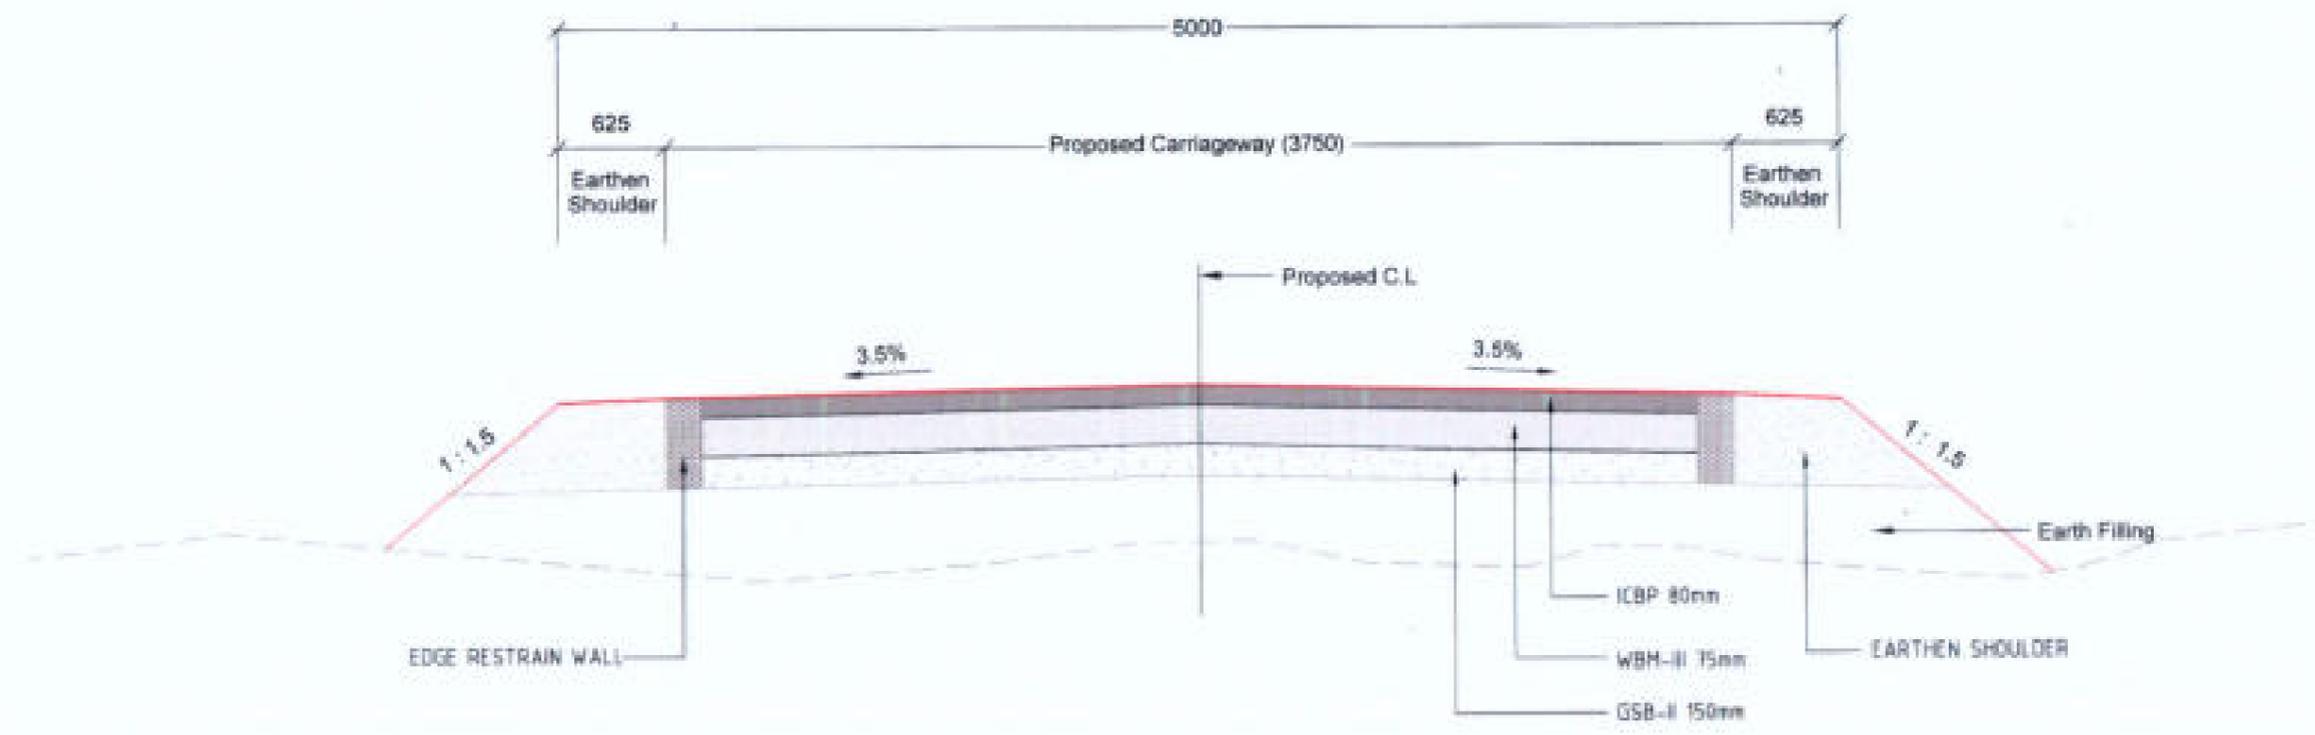

TYPICAL CROSS SECTION FOR APPROACH ROAD

Prepared by
BASIC CONSULTANT
 (ENGINEERING CONSULTANT)
 General Office Address
 Survey House, Patil House, Mohit, Guwahati,
 Karapuz, Old, Assam, Pin-781002.
 Email: basicconsultant@gmail.com
 Regd. Office Address
 11, BARBAROBI, SILCHAR


DRAWING NO
ASSAM/SWIFT/GR-07/SD/01

DRAWING :
 Typical Cross Section

NOT TO SCALE

PACKAGE NO: 7

ARIAS Society
GOVERNMENT OF ASSAM
Assam Rural Infrastructure
Agricultural Service Society

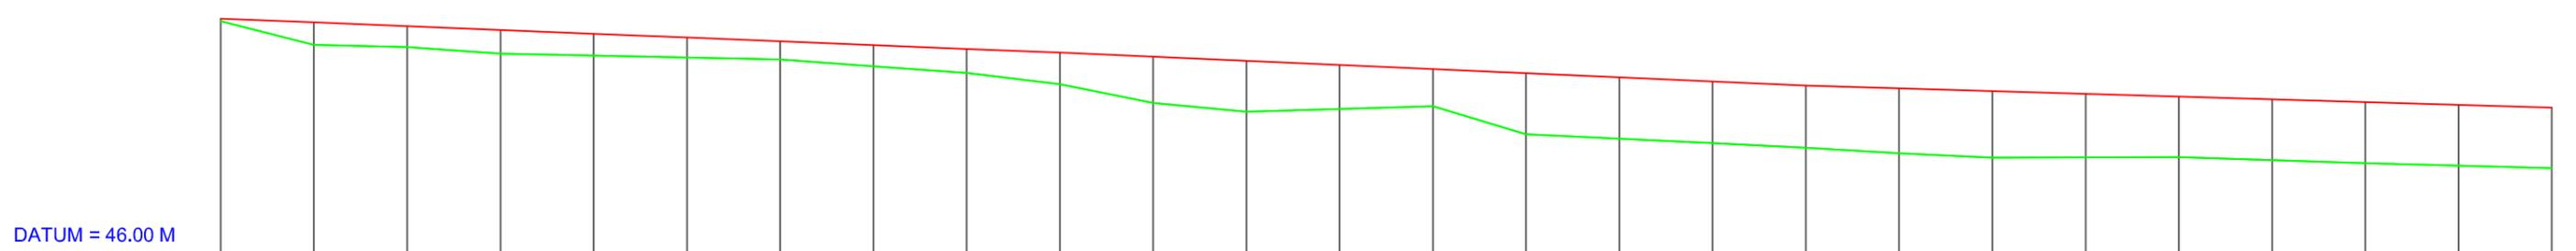


FRL	51.085	51.004	50.923	50.842	50.761	50.680	50.599	50.518	50.437	50.355	50.268	50.180	50.092	50.005	49.917	49.829	49.742	49.654	49.595	49.535	49.476	49.417	49.358	49.299	49.240	49.180
OGL	51.030	50.521	50.479	50.336	50.294	50.251	50.209	50.066	49.924	49.682	49.280	49.094	49.151	49.209	48.609	48.515	48.420	48.318	48.204	48.111	48.117	48.122	48.056	47.988	47.936	47.882
CHAINAGE	0.000	20.000	40.000	60.000	80.000	100.000	120.000	140.000	160.000	180.000	200.000	220.000	240.000	260.000	280.000	300.000	320.000	340.000	360.000	380.000	400.000	420.000	440.000	460.000	480.000	500.000
FRL Gradient	-1/246.621		-1/228.029										-1/337.957													

Prepared by
BASIC CONSULTANT
 (ENGINEERING CONSULTANT)
 Corprt office Address
 SURVEY, Ajanta PATH, HOUSE NO-27, GUWAHATI,
 KAMRUP (M), ASSAM, PIN-781028,
 email:-basicoconsultantghy@gmail.com
 Regd. Office Address
 N. HAIBARGAON, M.D.ROAD,
 NAGALON, ASSAM, PIN-781002,
 email:-basicoconsultantghy@gmail.com

Name of Work:-
Kaplimara Beel in Bajali District : Conservation, Restoration and Rejuvenation under Assam SWIFT Project.

DRAWING :
 LONGITUDINAL PROFILE OF
 APPROACH ROAD
 DRAWING NO
ASSAM/SWIFT/GR-07/SD/01(A)

ARIAS Society
GOVERNMENT OF ASSAM
Assam Rural Infrastructure
Agricultural Service Society

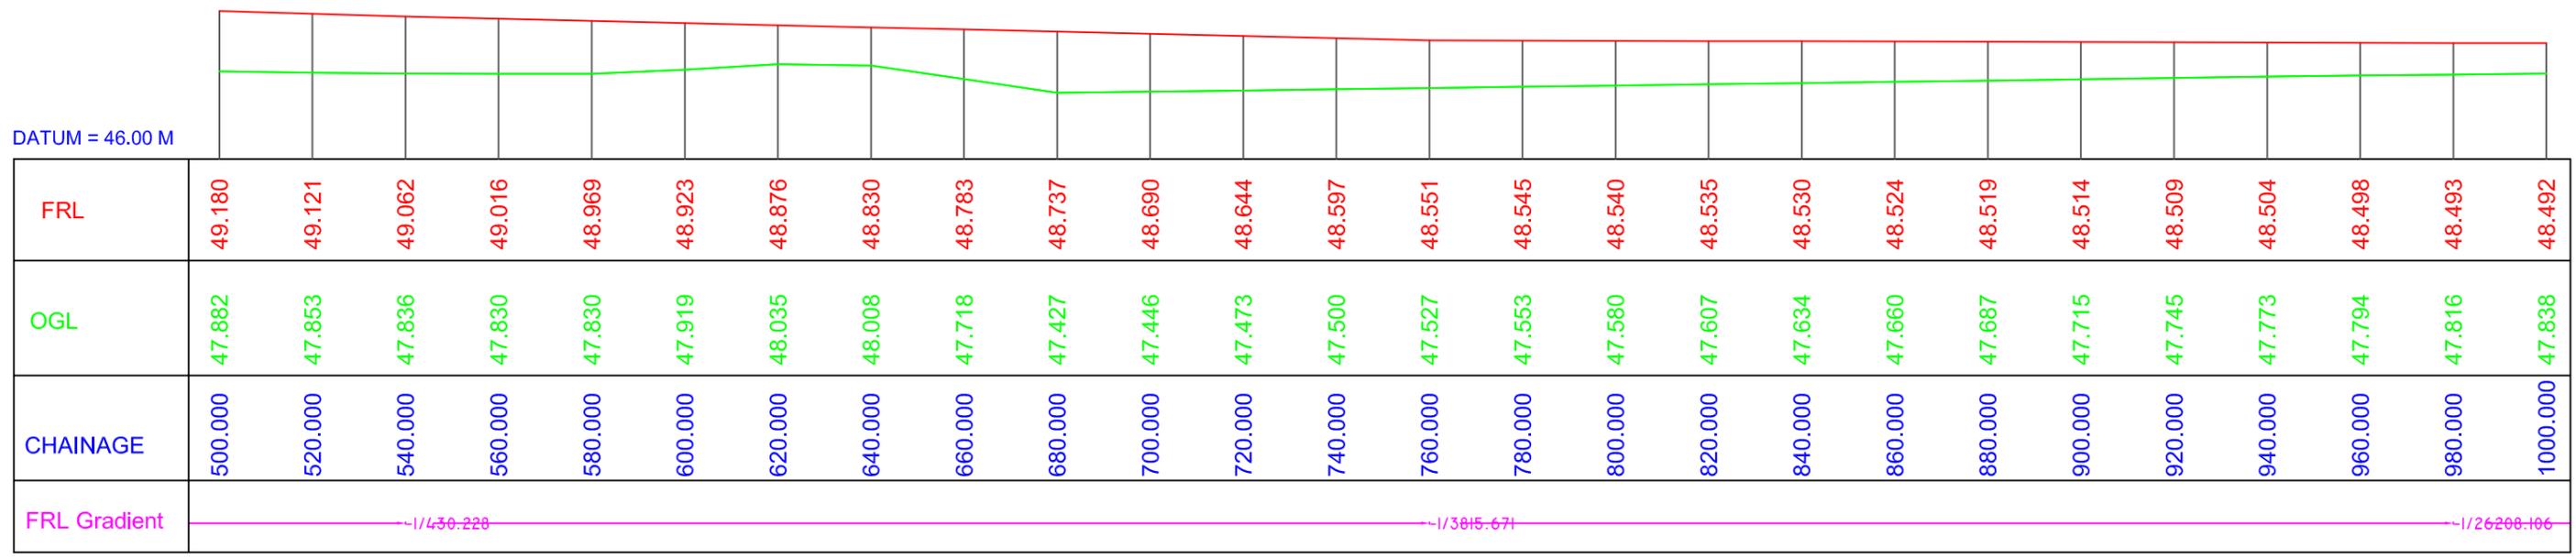

DATUM = 46.00 M

FRL	49.180	49.121	49.062	49.016	48.969	48.923	48.876	48.830	48.783	48.737	48.690	48.644	48.597	48.551	48.545	48.540	48.535	48.530	48.524	48.519	48.514	48.509	48.504	48.498	48.493	48.492
OGL	47.882	47.853	47.836	47.830	47.830	47.919	48.035	48.008	47.718	47.427	47.446	47.473	47.500	47.527	47.553	47.580	47.607	47.634	47.660	47.687	47.715	47.745	47.773	47.794	47.816	47.838
CHAINAGE	500.000	520.000	540.000	560.000	580.000	600.000	620.000	640.000	660.000	680.000	700.000	720.000	740.000	760.000	780.000	800.000	820.000	840.000	860.000	880.000	900.000	920.000	940.000	960.000	980.000	1000.000
FRL Gradient	-1/430.228										-1/385.671										-1/26208.106					

Prepared by
BASIC CONSULTANT
 (ENGINEERING CONSULTANT)

Corprt office Address
 SURVEY, Ajanta PATH, HOUSE NO-27, GUWAHATI,
 KAMRUP (M), ASSAM, PIN-781028,
 email:-basicoconsultantghy@gmail.com

Regd. Office Address
 N. HAIBARGAON, M.D.ROAD,
 NAGAON, ASSAM, PIN-781002,
 email:-basicoconsultantghy@gmail.com


Name of Work:-
Kaplimara Beel in Bajali District : Conservation, Restoration and
Rejuvenation under Assam SWIFT Project.

DRAWING :

LONGITUDINAL PROFILE OF
 APPROACH ROAD

DRAWING NO
ASSAM/SWIFT/GR-07/SD/01(B)

ARIAS Society
GOVERNMENT OF ASSAM
Assam Rural Infrastructure
Agricultural Service Society

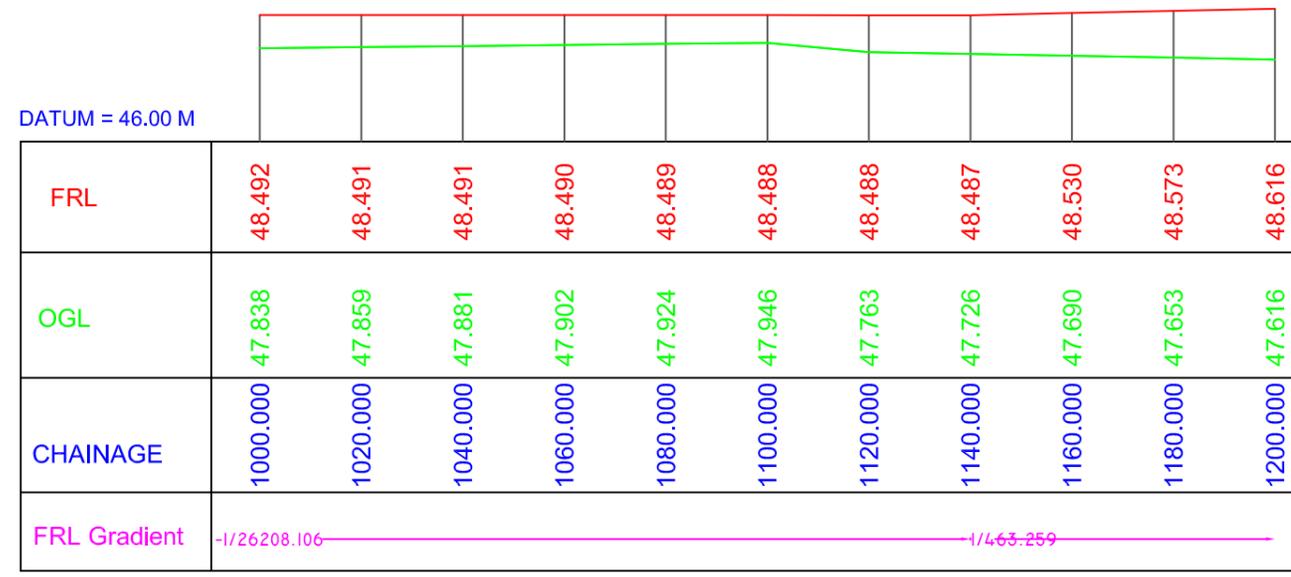

Prepared by
BASIC CONSULTANT
 (ENGINEERING CONSULTANT)

Corpr office Address
 SURVEY, Ajanta PATH, HOUSE NO-27, GUWAHATI,
 KAMRUP (M), ASSAM, PIN-781028,
 email:-basicoconsultantg@gmail.com


Regd. Office Address
 N. HAIBARGAON, M.D.ROAD,
 NAGALON, ASSAM, PIN-781002,
 email:-basicoconsultantg@gmail.com

Name of Work:-
Kaplimara Beel in Bajali District : Conservation, Restoration and
Rejuvenation under Assam SWIFT Project.


DRAWING :
 LONGITUDINAL PROFILE OF
 APPROACH ROAD

DRAWING NO
ASSAM/SWIFT/GR-07/SD/01(C)


ARIAS Society
GOVERNMENT OF ASSAM
Assam Rural Infrastructure
Agricultural Service Society

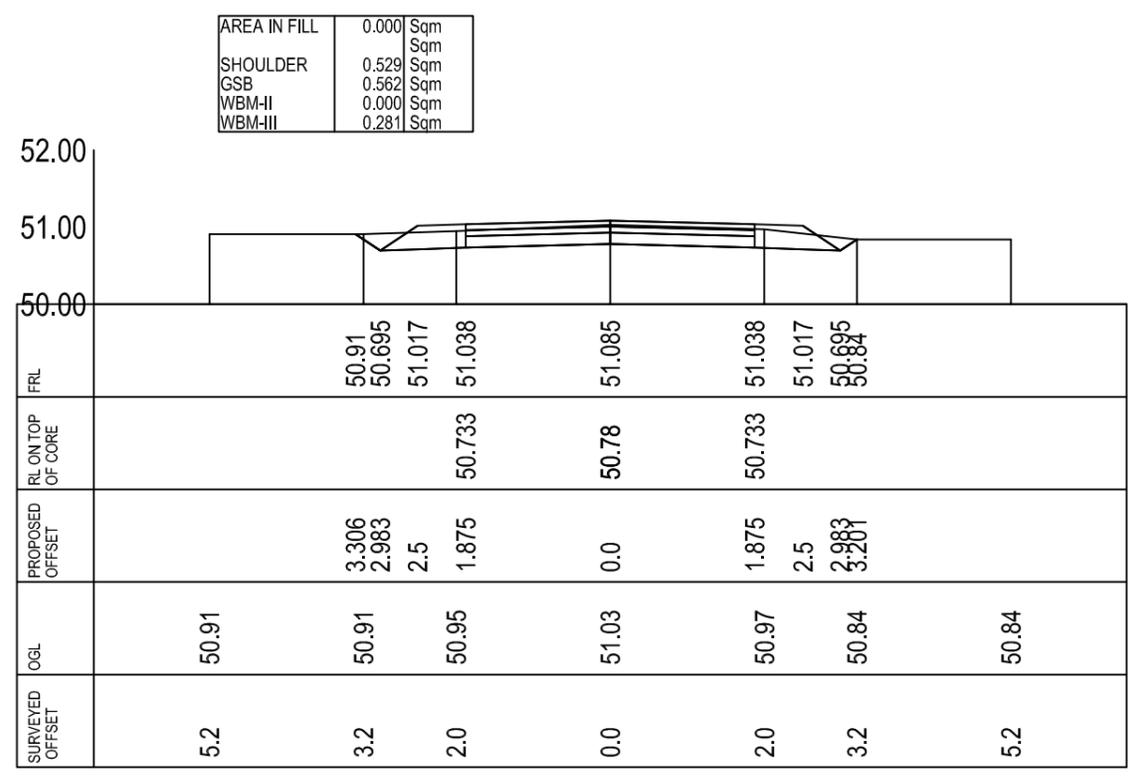


CROSS-SECTION AT CH- 0.0

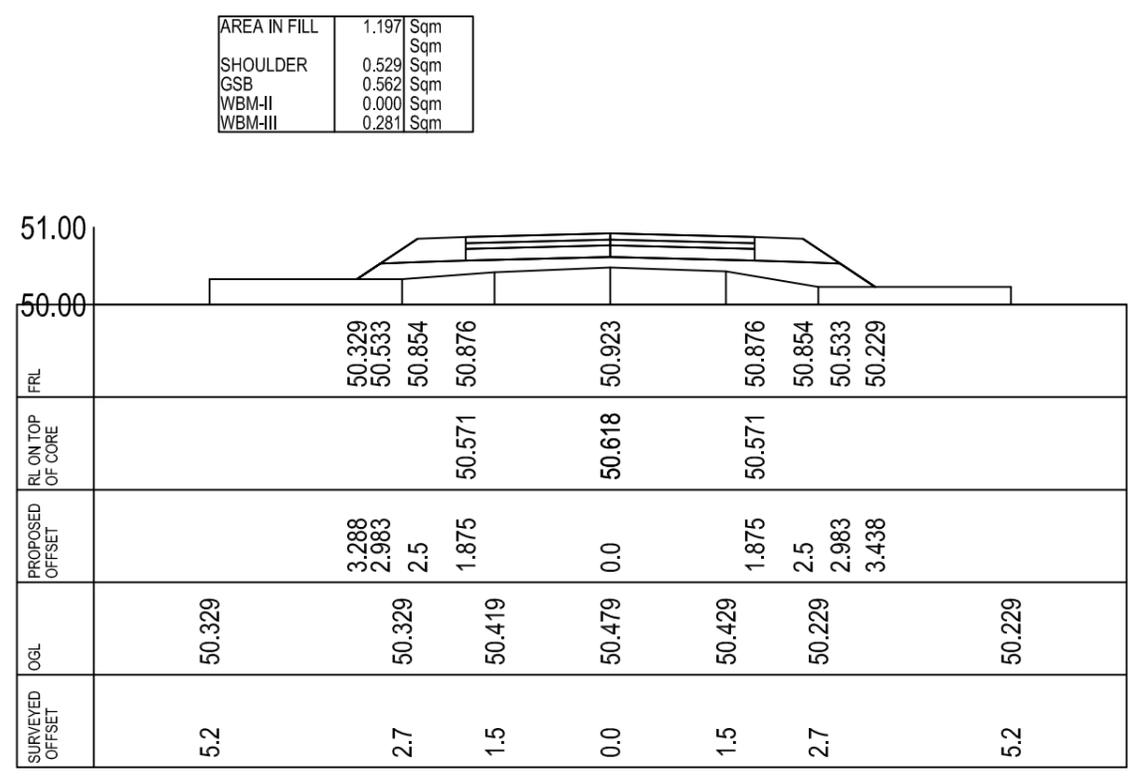

CROSS-SECTION AT CH- 40.0

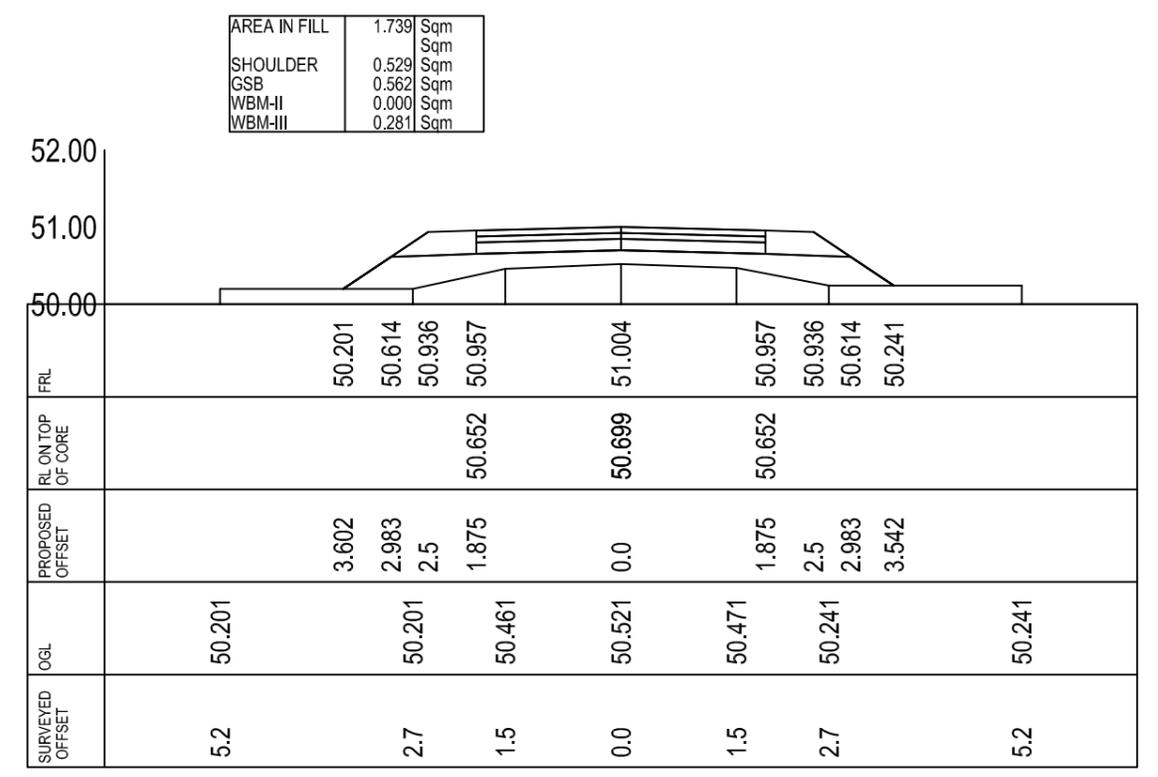

CROSS-SECTION AT CH- 20.0

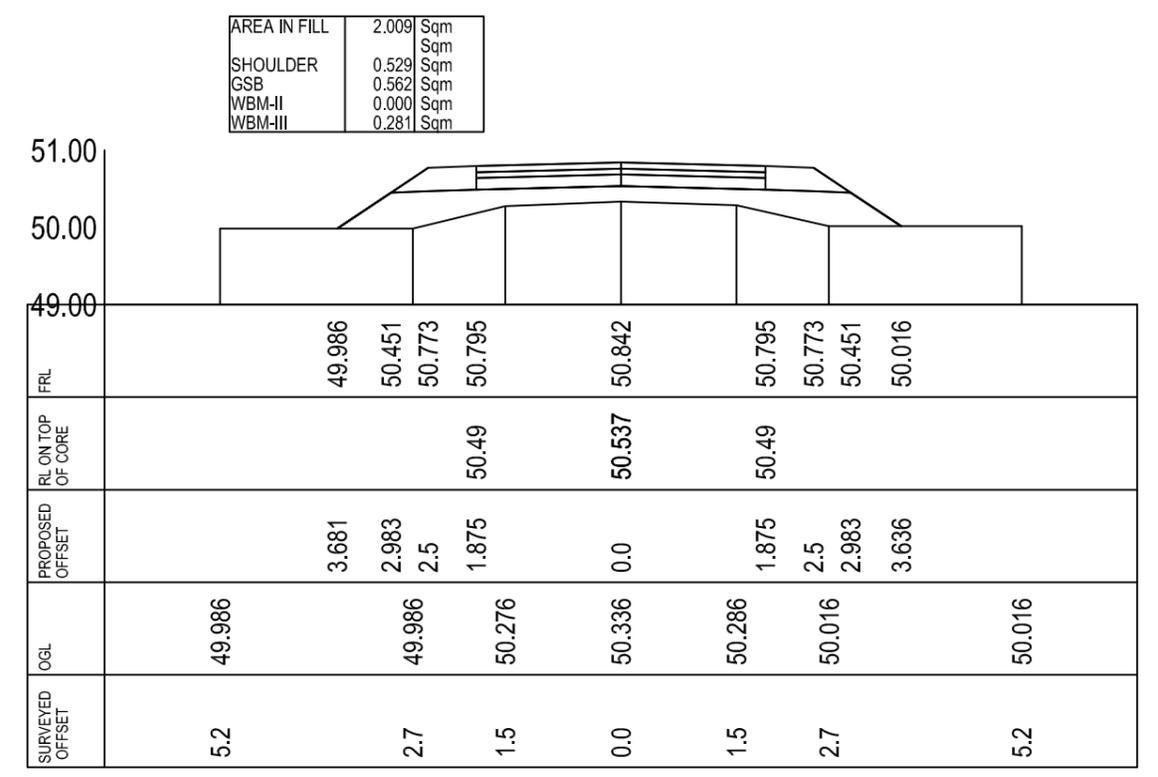

CROSS-SECTION AT CH- 60.0


Prepared by
BASIC CONSULTANT
 (ENGINEERING CONSULTANT)
 Corprt office Address
 SURVEY, Ajanta PATH, HOUSE NO-27, GUWAHATI,
 KAMRUP (M), ASSAM, PIN-781028.
 email:-basicoconsultantg@gmail.com
 Regd. Office Address
 N. HAIBARGAON, M.D.ROAD,
 NAGALAND, ASSAM, PIN-781003
 email:-basicoconsultantg@gmail.com

Name of Work:-
Kaplimara Beel in Bajali District : Conservation, Restoration and Rejuvenation under Assam SWIFT Project.

DRAWING :
 CROSS SECTION OF APPROACH ROAD
DRAWING NO
ASSAM/SWIFT/GR-07/SD/01(D)


ARIAS Society
GOVERNMENT OF ASSAM
Assam Rural Infrastructure
Agricultural Service Society

AREA IN FILL	1.610	Sqm
SHOULDER	0.529	Sqm
GSB	0.563	Sqm
WBM-II	0.000	Sqm
WBM-III	0.281	Sqm

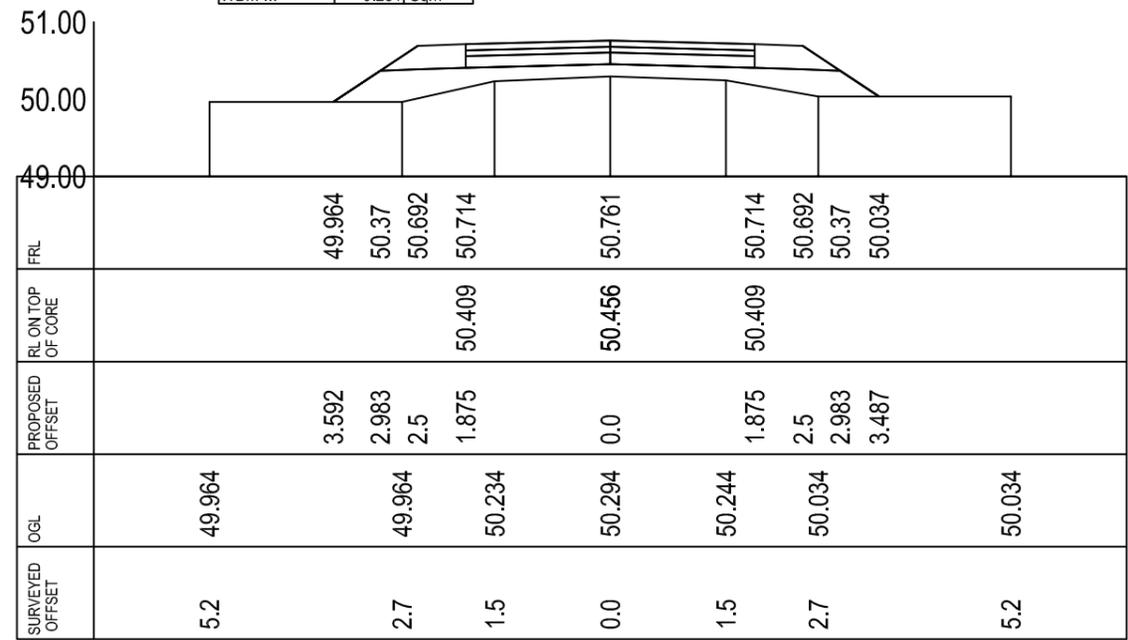


CROSS-SECTION AT CH- 80.0

AREA IN FILL	1.161	Sqm
SHOULDER	0.529	Sqm
GSB	0.562	Sqm
WBM-II	0.000	Sqm
WBM-III	0.281	Sqm

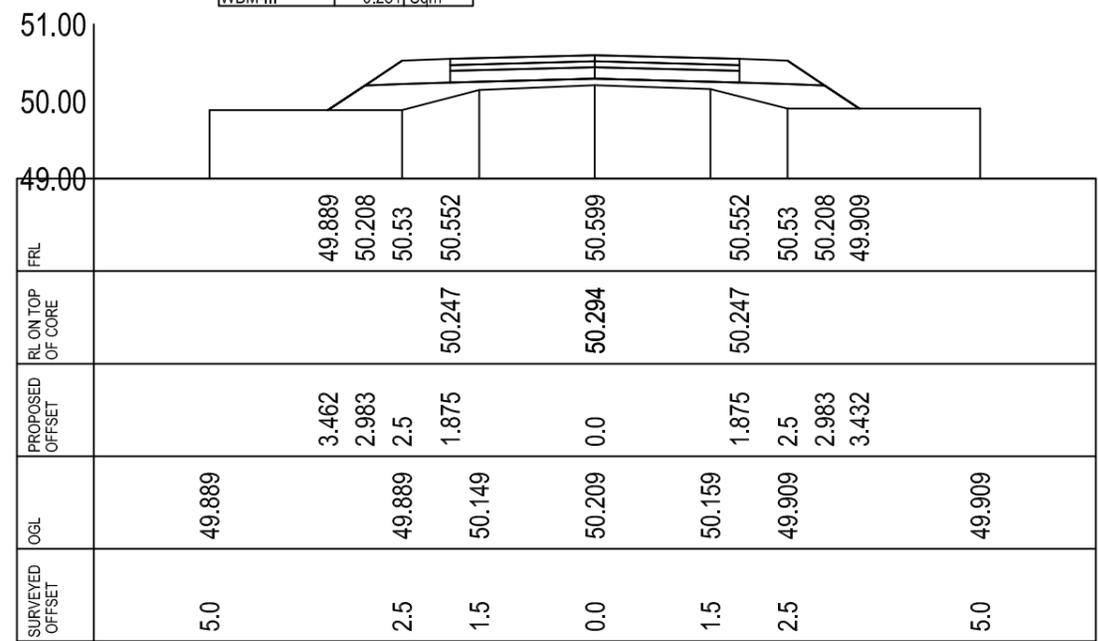


CROSS-SECTION AT CH- 120.0

AREA IN FILL	1.350	Sqm
SHOULDER	0.529	Sqm
GSB	0.562	Sqm
WBM-II	0.000	Sqm
WBM-III	0.281	Sqm

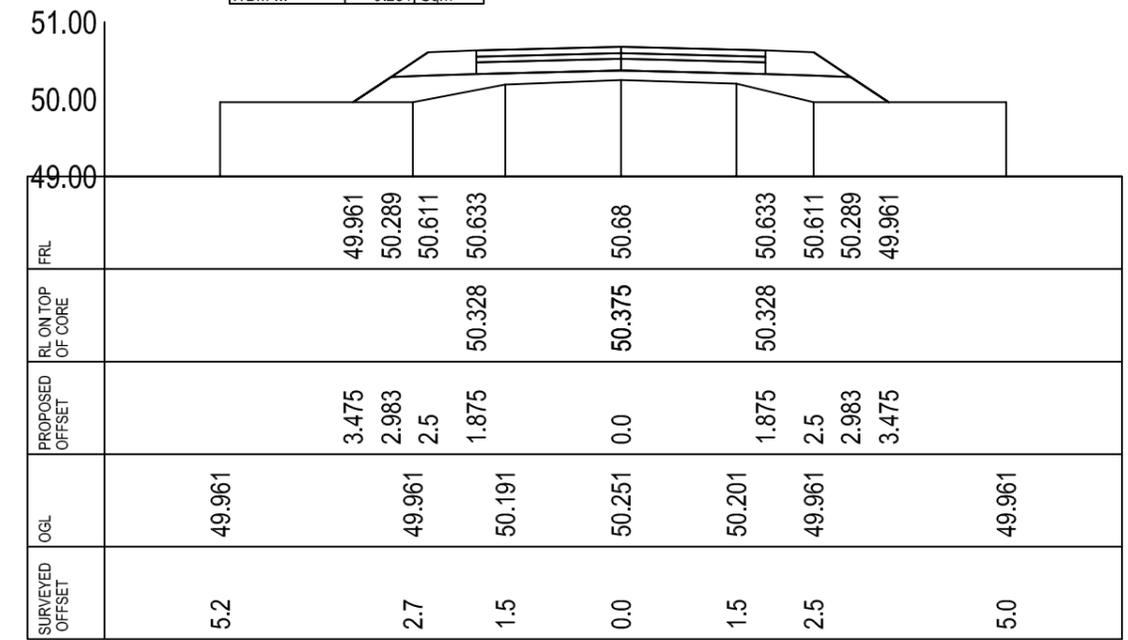

CROSS-SECTION AT CH- 100.0

AREA IN FILL	1.759	Sqm
SHOULDER	0.529	Sqm
GSB	0.563	Sqm
WBM-II	0.000	Sqm
WBM-III	0.281	Sqm

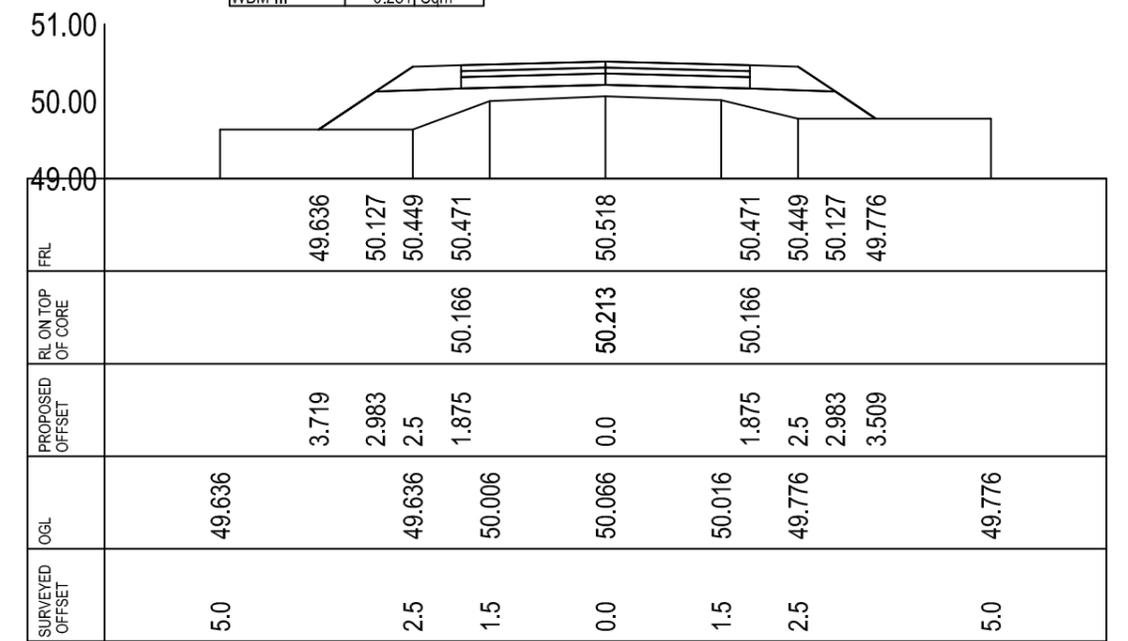

CROSS-SECTION AT CH- 140.0

Prepared by
BASIC CONSULTANT
 (ENGINEERING CONSULTANT)

Corprt office Address
 SURVEY, Ajanta PATH, HOUSE NO-27, GUWAHATI,
 KAMRUP (M), ASSAM, PIN-781028,
 email:-basicoconsultantg@gmail.com

Regd. Office Address
 N. HAIBARGAON, M.D.ROAD,
 NAGALON, ASSAM, PIN-781003,
 email:-basicoconsultantg@gmail.com


Name of Work:-
Kaplimara Beel in Bajali District : Conservation, Restoration and
Rejuvenation under Assam SWIFT Project.

DRAWING :
 CROSS SECTION OF APPROACH ROAD

DRAWING NO
ASSAM/SWIFT/GR-07/SD/01(E)


ARIAS Society
GOVERNMENT OF ASSAM
Assam Rural Infrastructure
Agricultural Service Society

AREA IN FILL	2.018	Sqm
SHOULDER	0.529	Sqm
GSB	0.562	Sqm
WBM-II	0.000	Sqm
WBM-III	0.281	Sqm

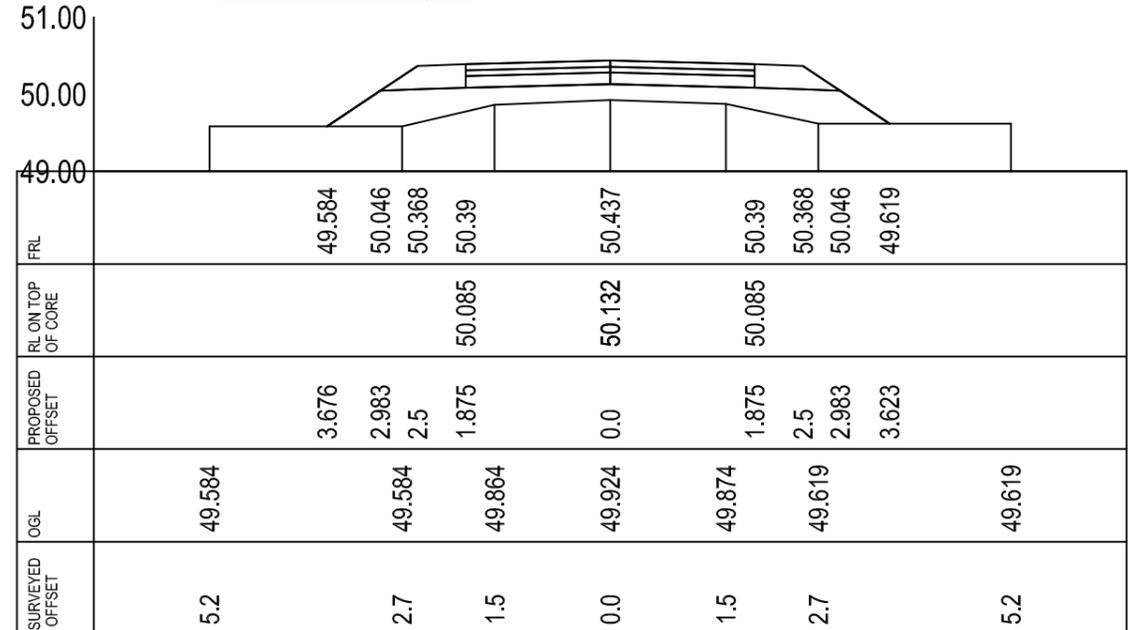


CROSS-SECTION AT CH- 160.0

AREA IN FILL	3.277	Sqm
SHOULDER	0.529	Sqm
GSB	0.562	Sqm
WBM-II	0.000	Sqm
WBM-III	0.281	Sqm

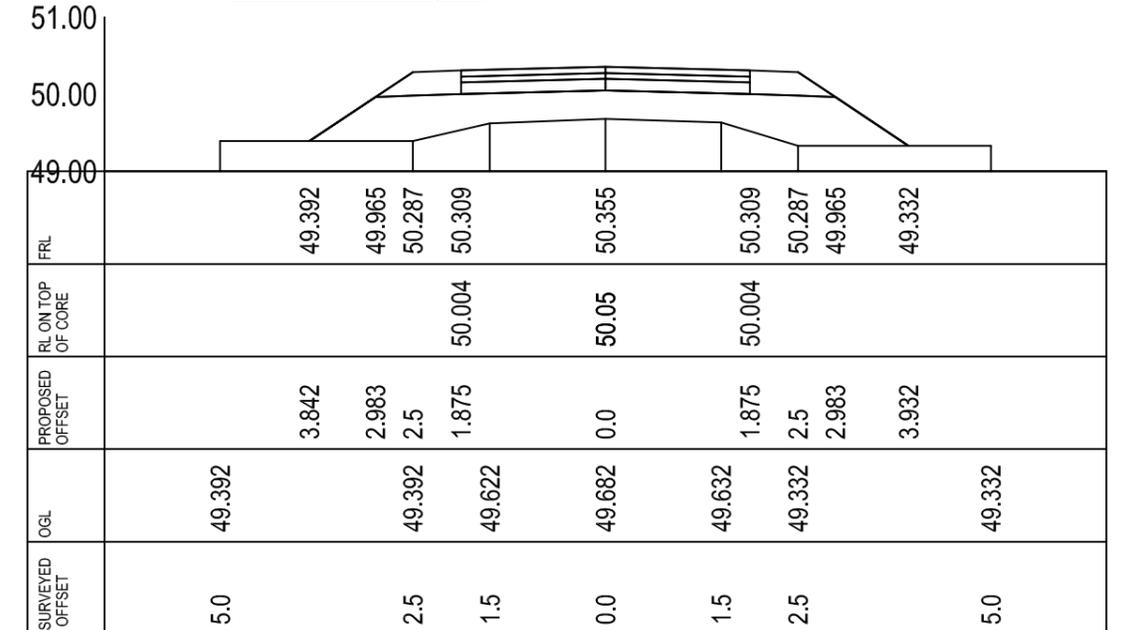


CROSS-SECTION AT CH- 180.0

AREA IN FILL	6.044	Sqm
SHOULDER	0.529	Sqm
GSB	0.563	Sqm
WBM-II	0.000	Sqm
WBM-III	0.281	Sqm

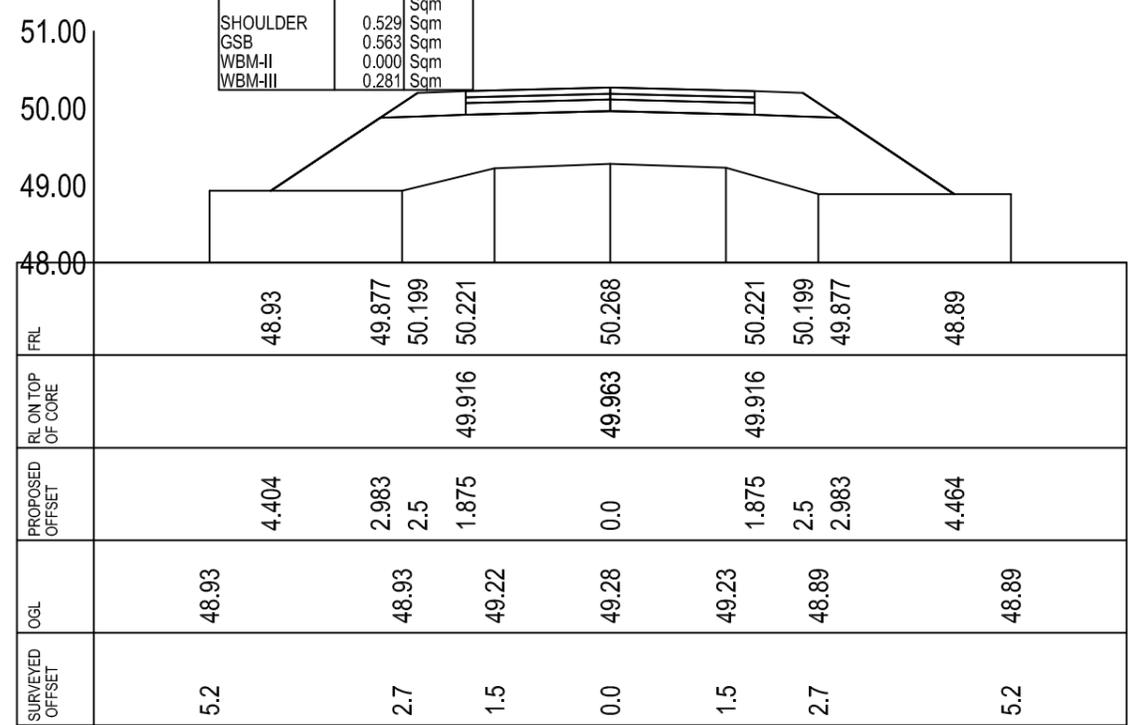

CROSS-SECTION AT CH- 200.0

AREA IN FILL	6.782	Sqm
SHOULDER	0.529	Sqm
GSB	0.563	Sqm
WBM-II	0.000	Sqm
WBM-III	0.281	Sqm

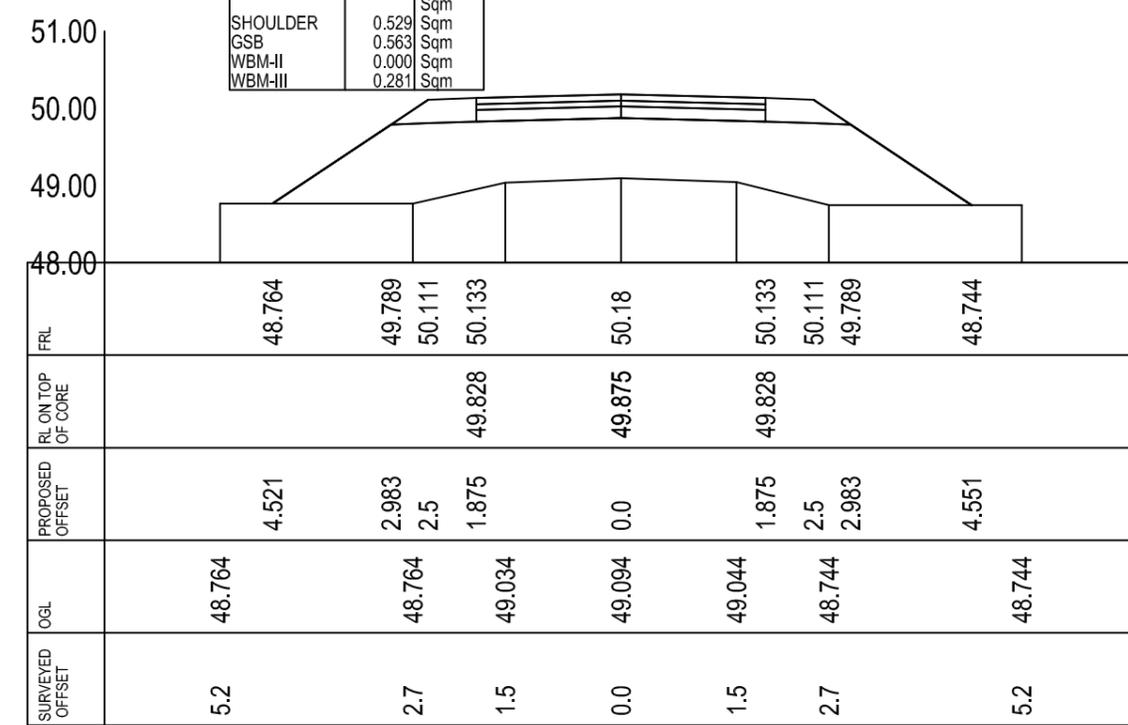


CROSS-SECTION AT CH- 220.0

Prepared by
BASIC CONSULTANT
 (ENGINEERING CONSULTANT)
 Corprt office Address
 SURVEY, Ajanta PATH, HOUSE NO-27, GUWAHATI,
 KAMRUP (M), ASSAM, PIN-781028.
 email:-basicoconsultantg@gmail.com
 Regd. Office Address
 N. HAIBARGAON, M.D.ROAD,
 NAGAN, ASSAM, PIN-781033
 email:-basicoconsultantg@gmail.com


Name of Work:-
Kaplimara Beel in Bajali District : Conservation, Restoration and Rejuvenation under Assam SWIFT Project.

DRAWING :
 CROSS SECTION OF APPROACH ROAD
DRAWING NO
ASSAM/SWIFT/GR-07/SD/01(F)


ARIAS Society
GOVERNMENT OF ASSAM
Assam Rural Infrastructure
Agricultural Service Society

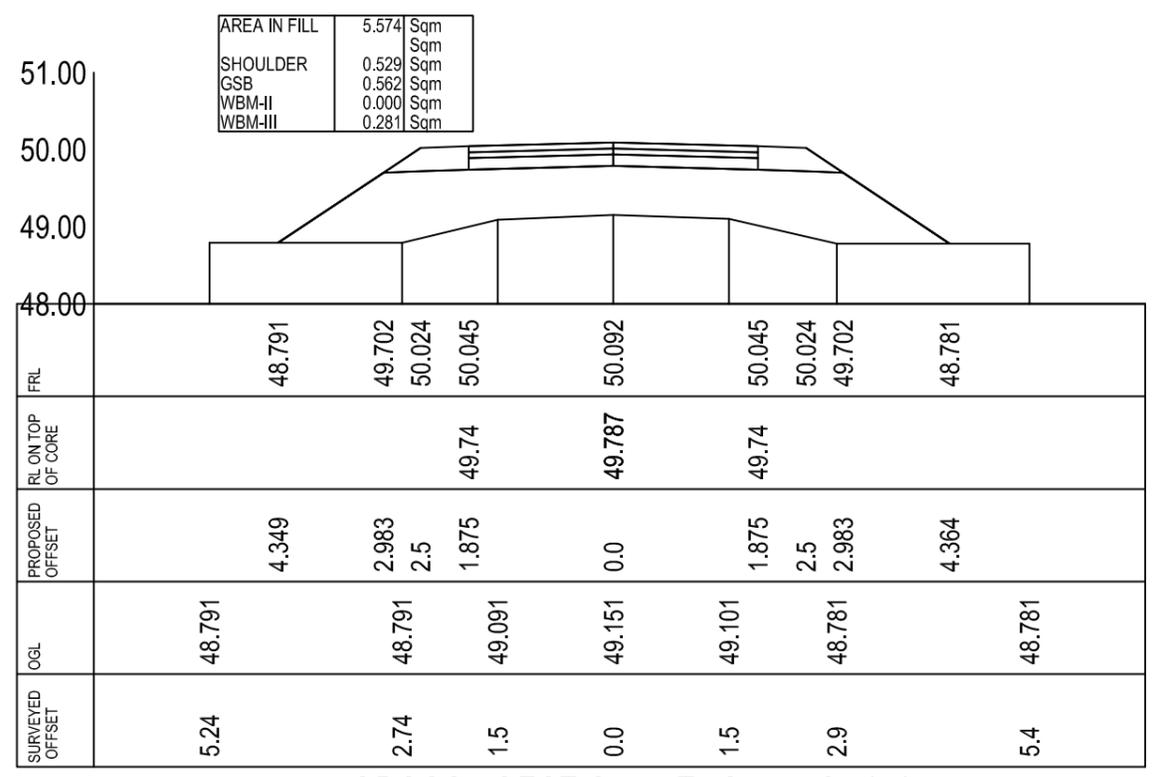


CROSS-SECTION AT CH- 240.0

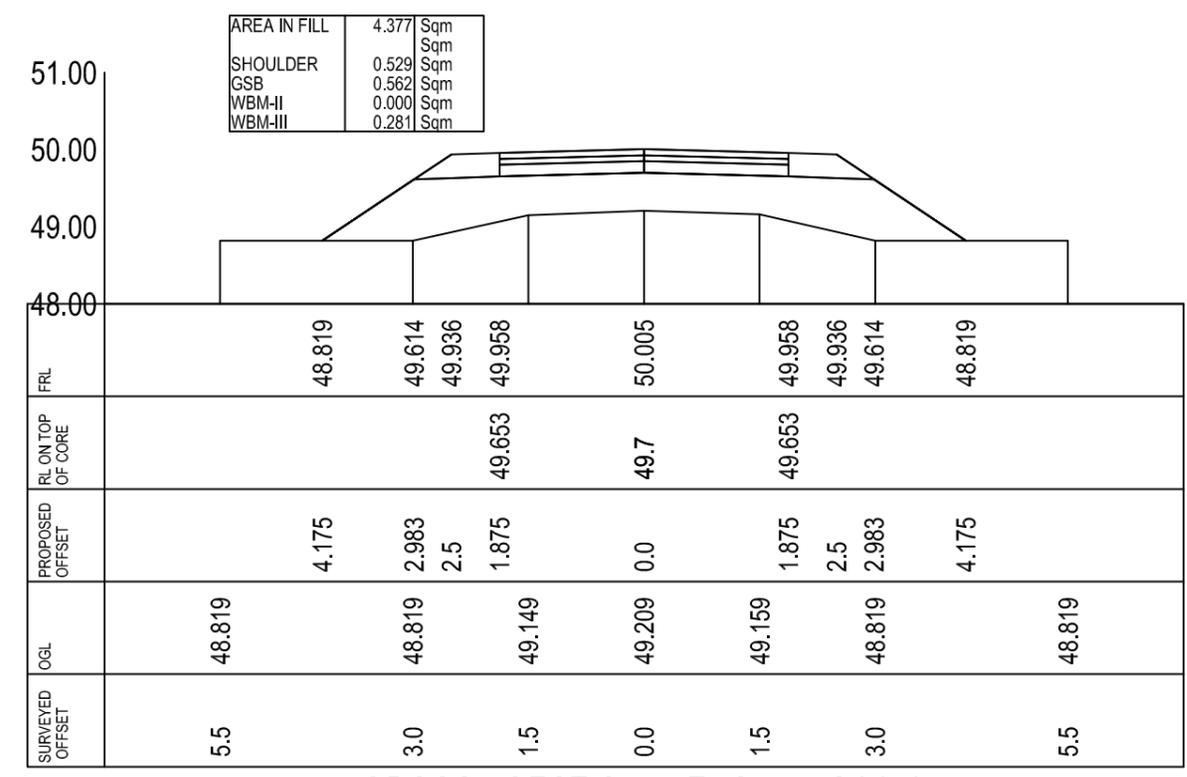

CROSS-SECTION AT CH- 260.0

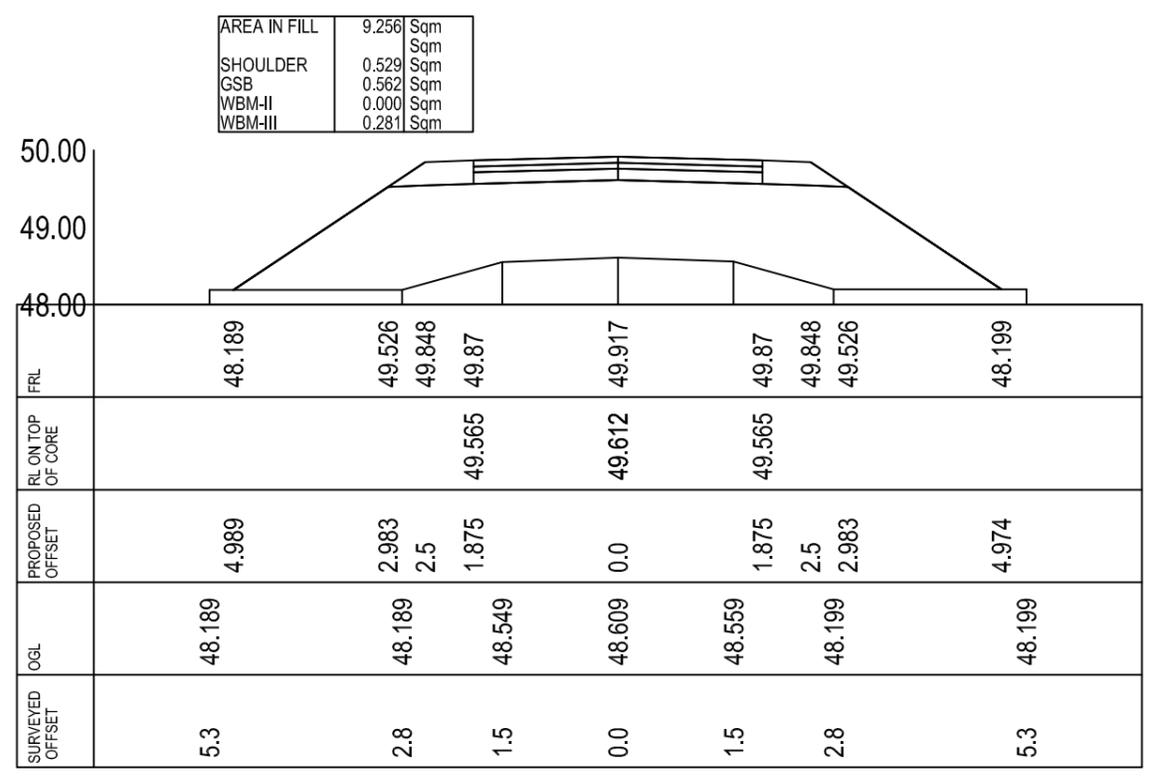

CROSS-SECTION AT CH- 280.0

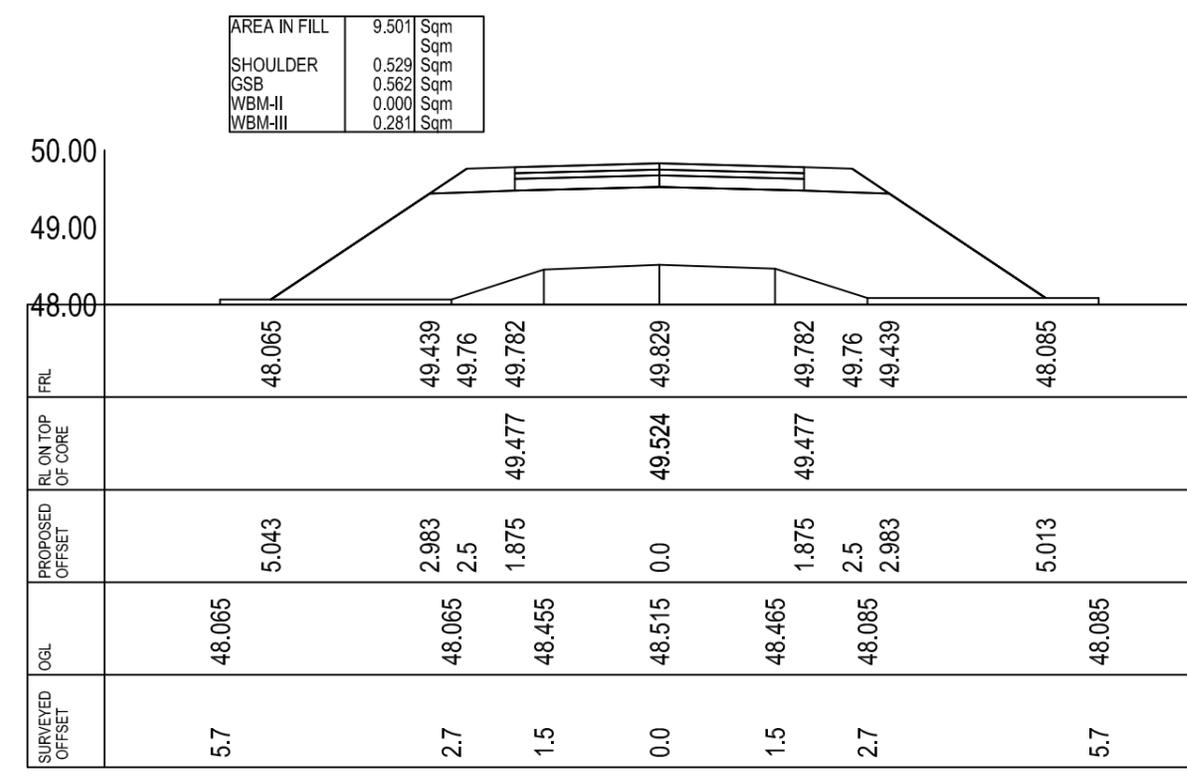


CROSS-SECTION AT CH- 300.0

Prepared by
BASIC CONSULTANT
 (ENGINEERING CONSULTANT)
 Corprt office Address
 SURVEY, Ajanta PATH, HOUSE NO-27, GUWAHATI,
 KAMRUP (M), ASSAM, PIN-781028.
 email:-basicoconsultantghy@gmail.com
 Regd. Office Address
 N. HAIBARGAON, M.D.ROAD,
 NAGAN, ASSAM, PIN-781033
 email:-basicoconsultantghy@gmail.com


Name of Work:-
Kaplimara Beel in Bajali District : Conservation, Restoration and Rejuvenation under Assam SWIFT Project.

DRAWING :
 CROSS SECTION OF APPROACH ROAD
DRAWING NO
ASSAM/SWIFT/GR-07/SD/01(G)


ARIAS Society
GOVERNMENT OF ASSAM
Assam Rural Infrastructure
Agricultural Service Society

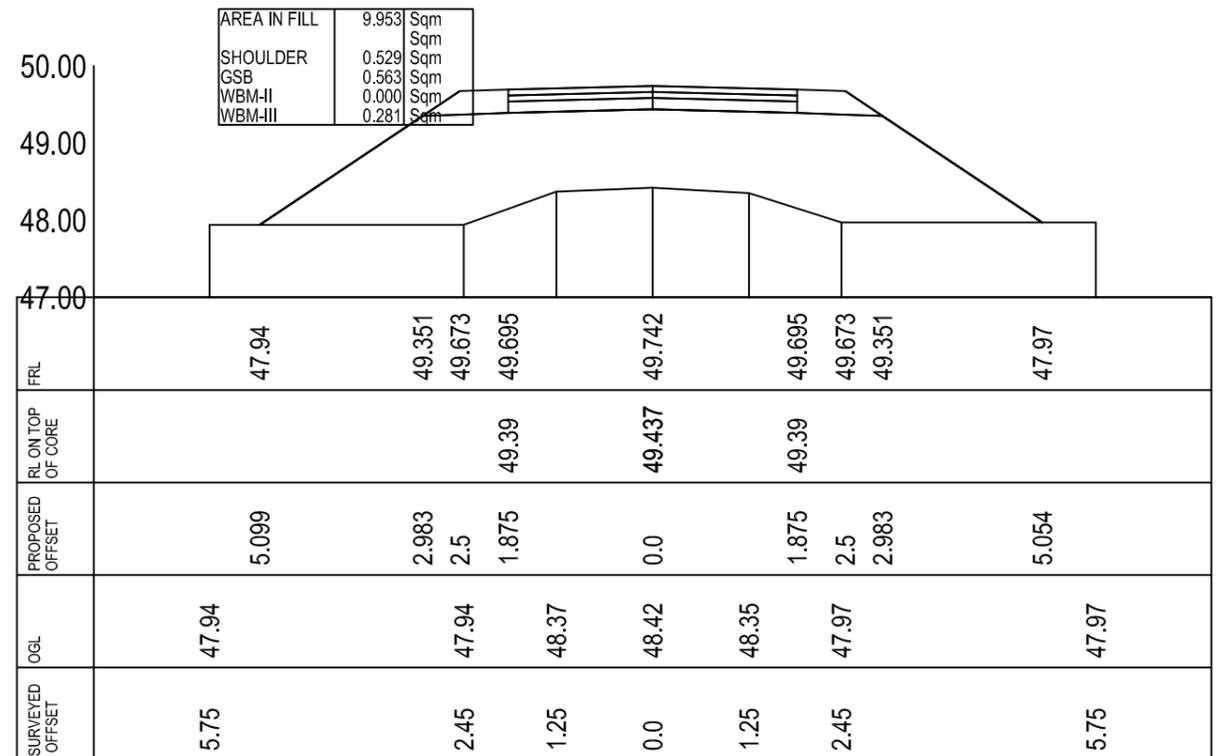


CROSS-SECTION AT CH- 320.0

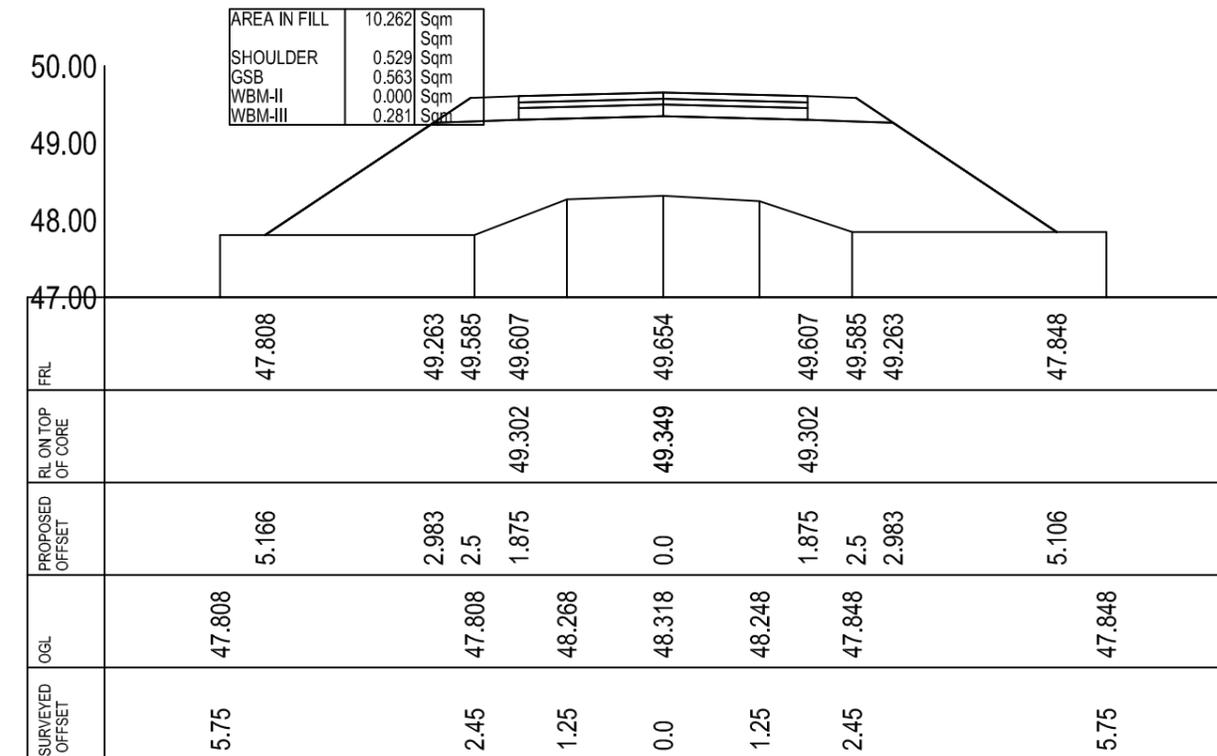

CROSS-SECTION AT CH- 340.0

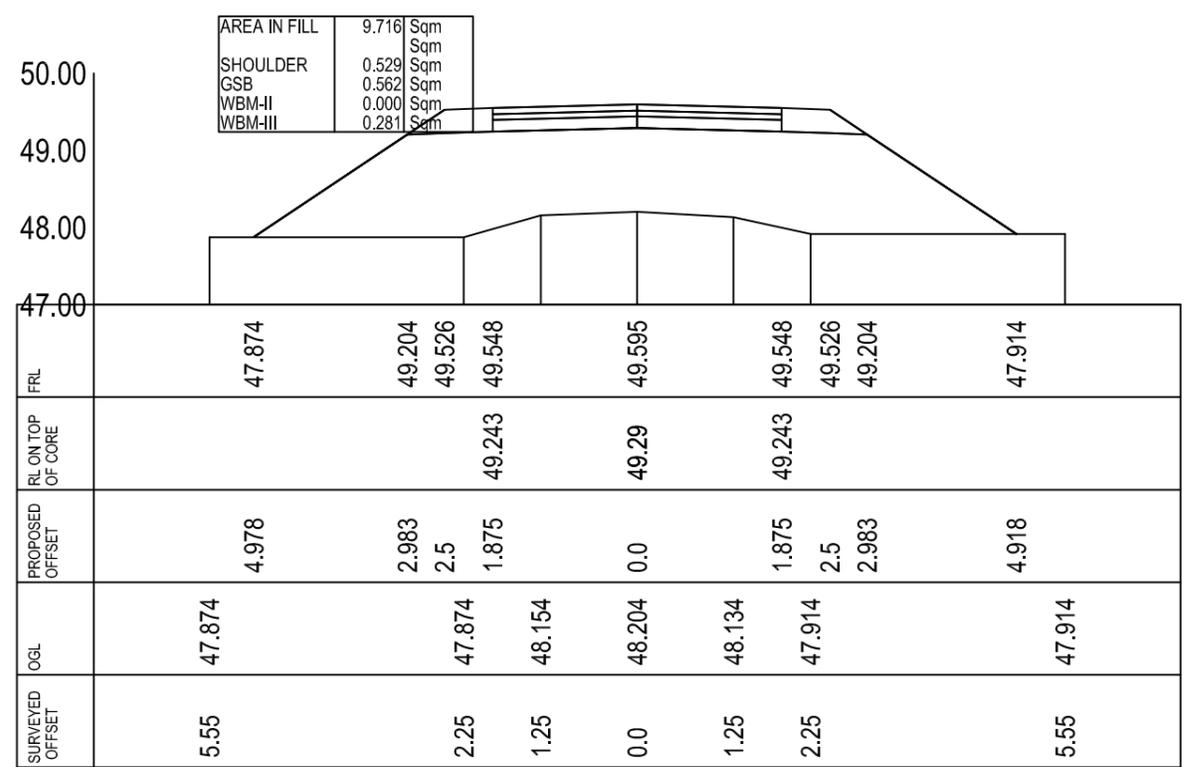

CROSS-SECTION AT CH- 360.0

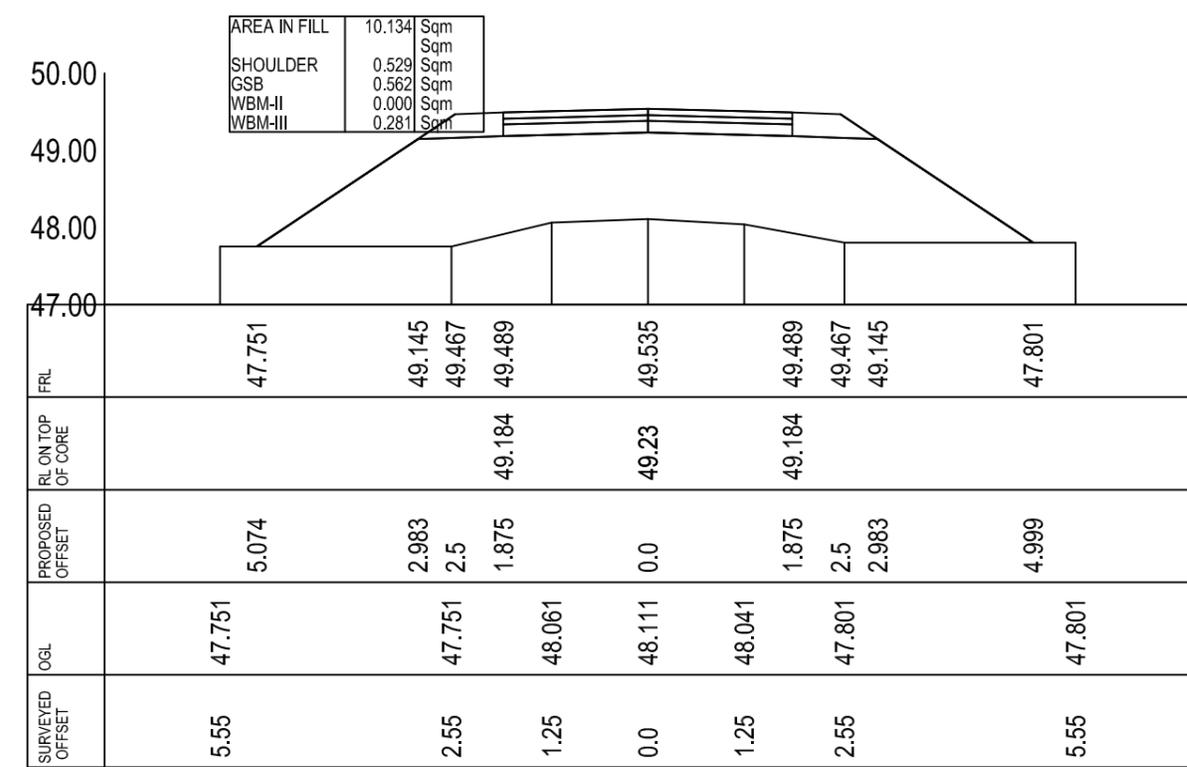


CROSS-SECTION AT CH- 380.0

Prepared by
BASIC CONSULTANT
 (ENGINEERING CONSULTANT)
 Corprt office Address
 SURVEY, Ajanta PATH, HOUSE NO-27, GUWAHATI,
 KAMRUP (M), ASSAM, PIN-781028.
 email:-basicconsultantghy@gmail.com
 Regd. Office Address
 N. HAIBARGAON, M.D.ROAD,
 NAGAN, ASSAM, PIN-781033
 email:-basicconsultantghy@gmail.com


Name of Work:-
Kaplimara Beel in Bajali District : Conservation, Restoration and Rejuvenation under Assam SWIFT Project.

DRAWING :
 CROSS SECTION OF APPROACH ROAD
DRAWING NO
ASSAM/SWIFT/GR-07/SD/01(H)


ARIAS Society
GOVERNMENT OF ASSAM
Assam Rural Infrastructure
Agricultural Service Society

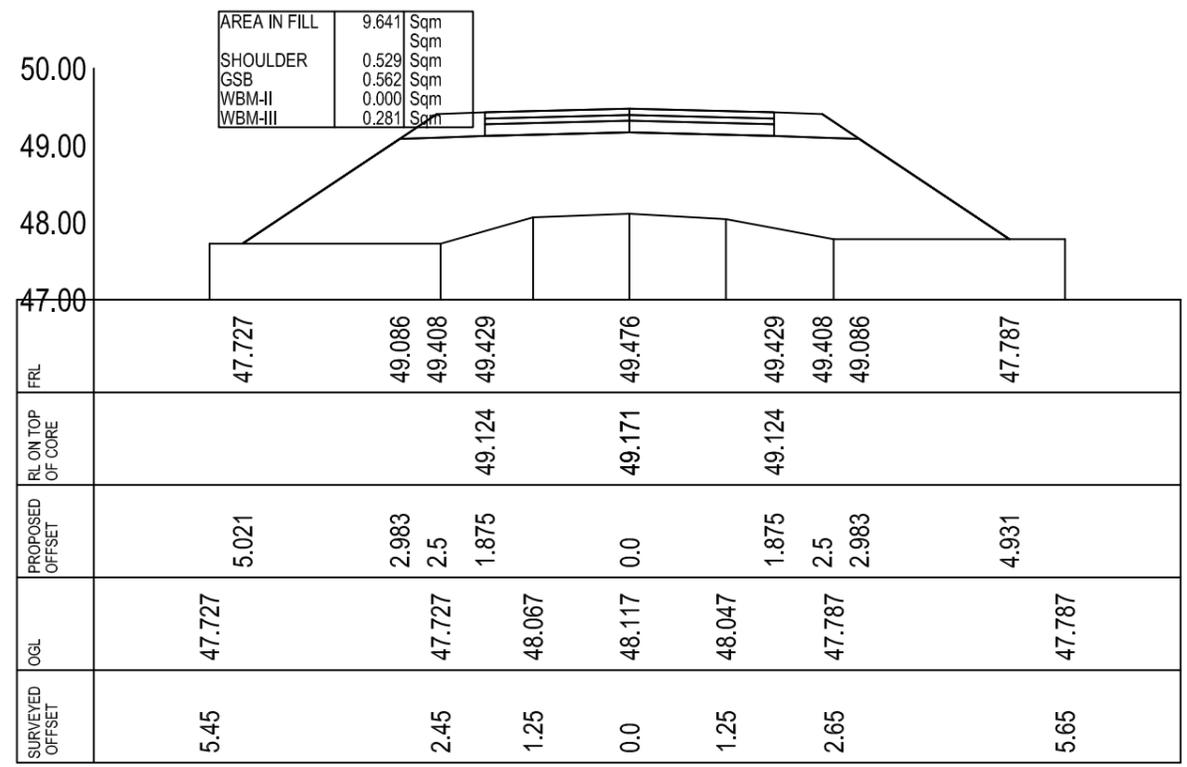


CROSS-SECTION AT CH- 400.0

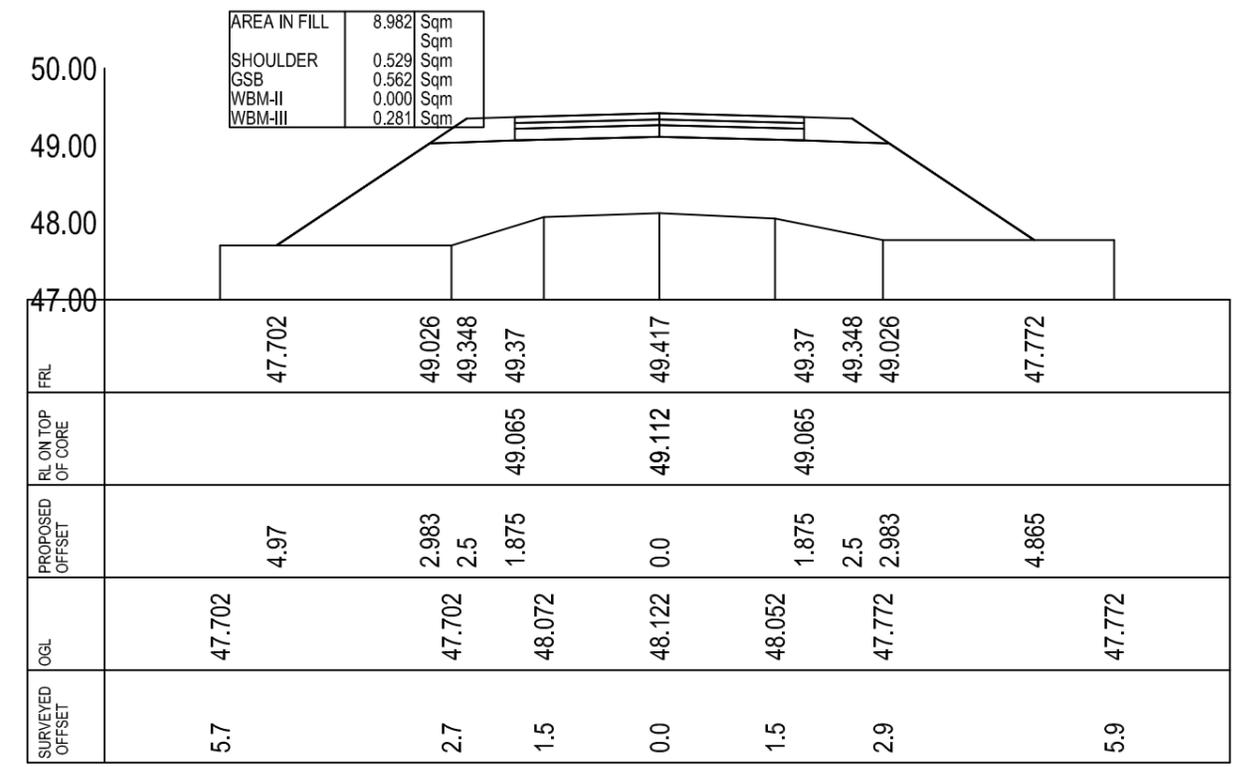

CROSS-SECTION AT CH- 420.0

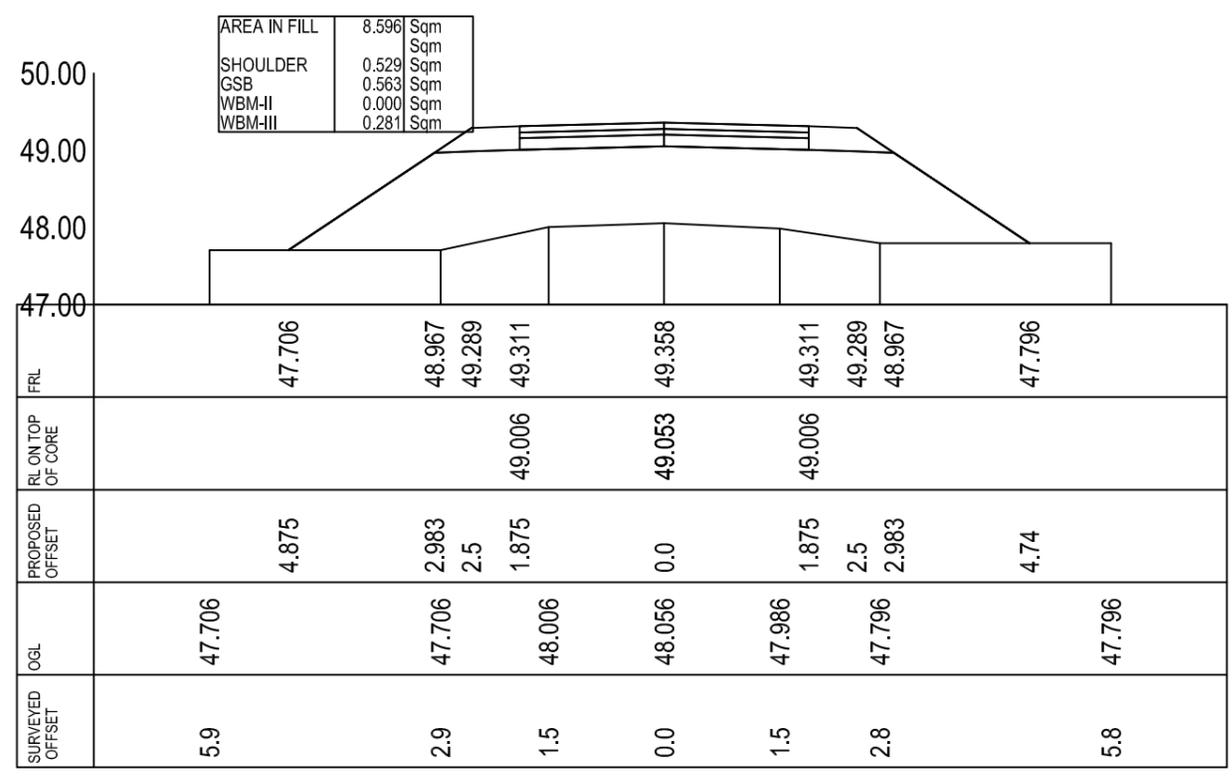

CROSS-SECTION AT CH- 440.0

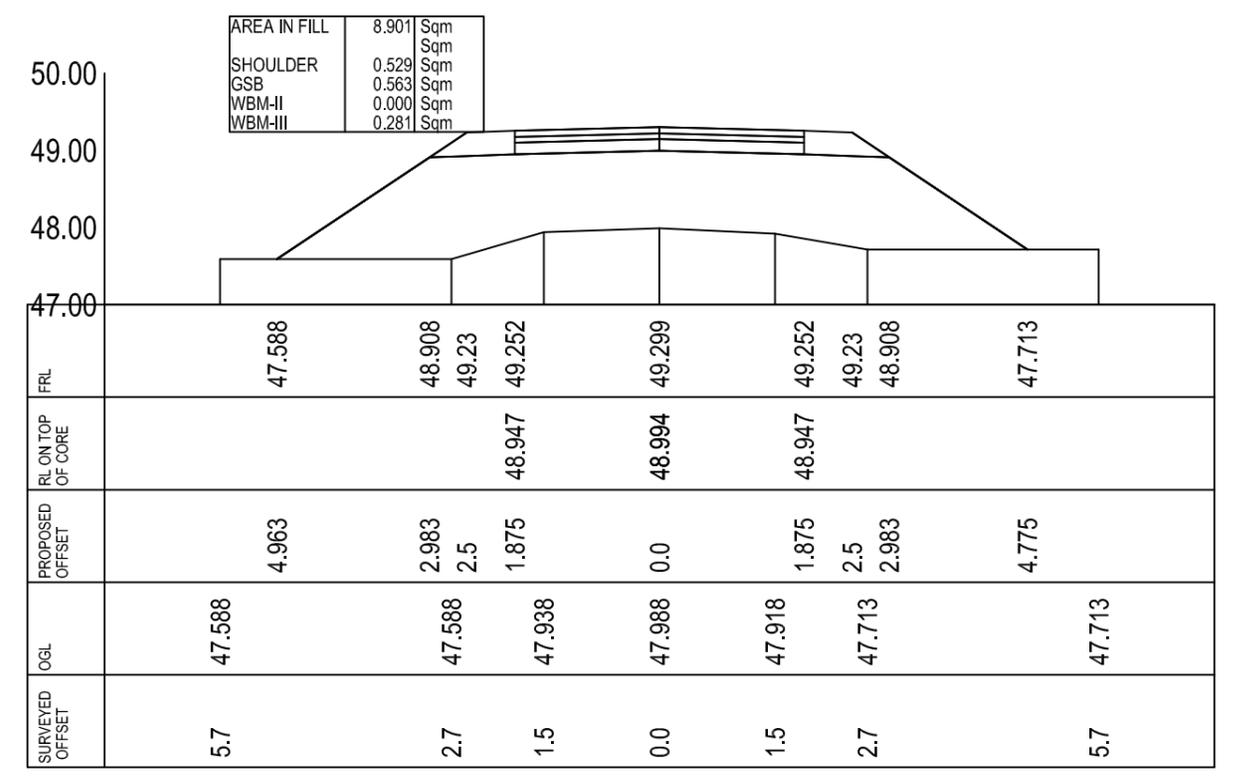


CROSS-SECTION AT CH- 460.0

Prepared by
BASIC CONSULTANT
 (ENGINEERING CONSULTANT)
Corprt office Address
 SURVEY, Ajanta PATH, HOUSE NO-27, GUWAHATI,
 KAMRUP (M), ASSAM, PIN-781028.
 email:-basicoconsultantg@gmail.com
Regd. Office Address
 N. HAIBARGAON, M.D.ROAD,
 NAGALON, ASSAM, PIN-781033
 email:-basicoconsultantg@gmail.com


Name of Work:-
Kaplimara Beel in Bajali District : Conservation, Restoration and Rejuvenation under Assam SWIFT Project.

DRAWING :
 CROSS SECTION OF APPROACH ROAD
DRAWING NO
ASSAM/SWIFT/GR-07/SD/01(I)


ARIAS Society
GOVERNMENT OF ASSAM
Assam Rural Infrastructure
Agricultural Service Society

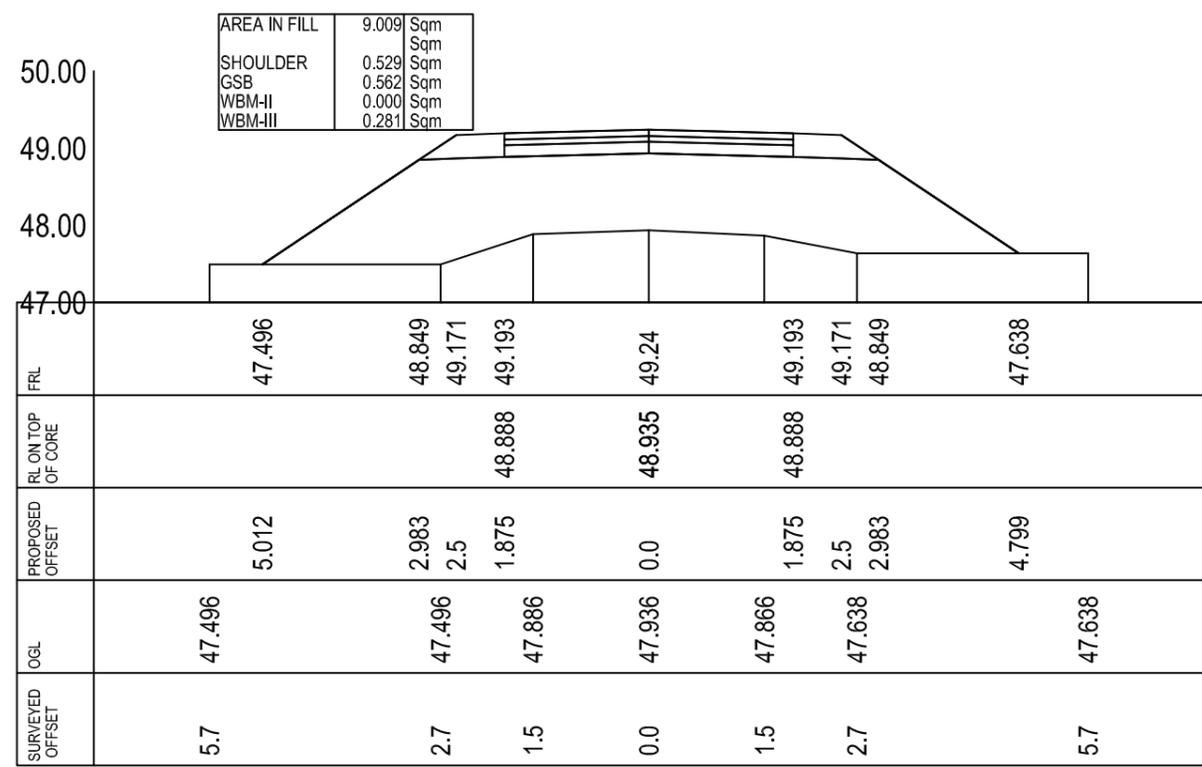


CROSS-SECTION AT CH- 480.0

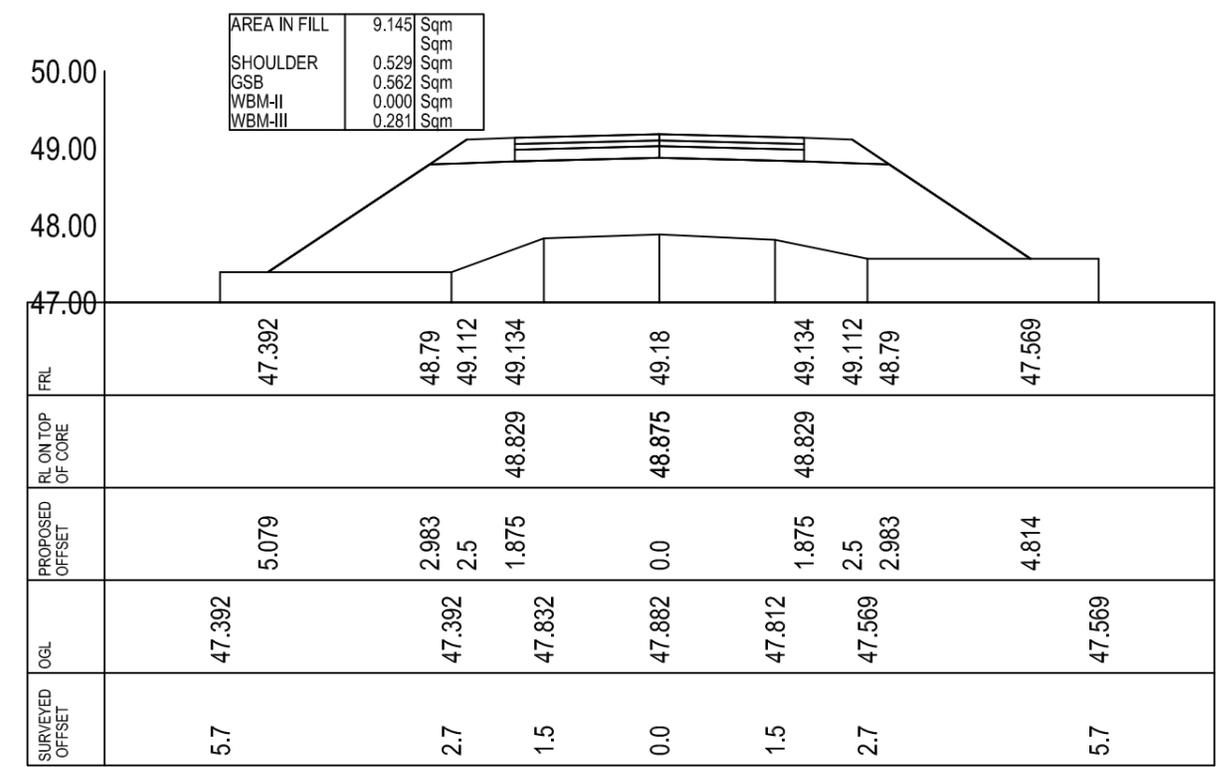

CROSS-SECTION AT CH- 500.0

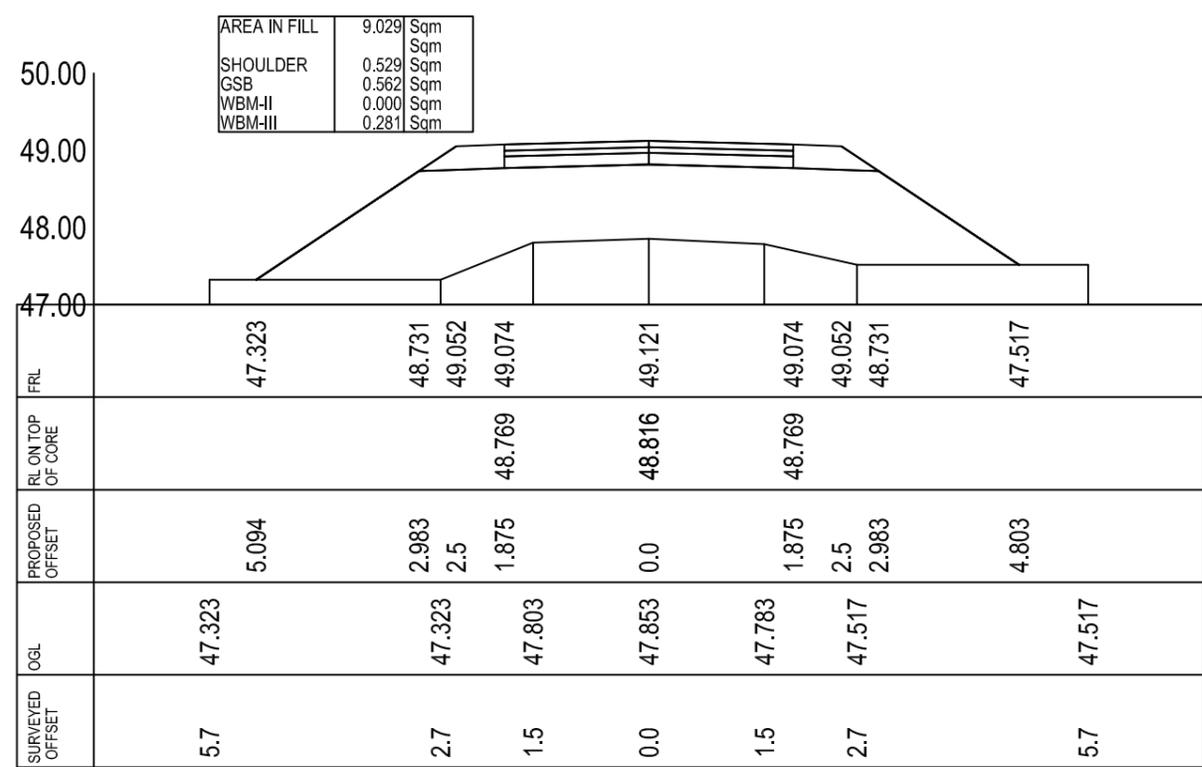

CROSS-SECTION AT CH- 520.0

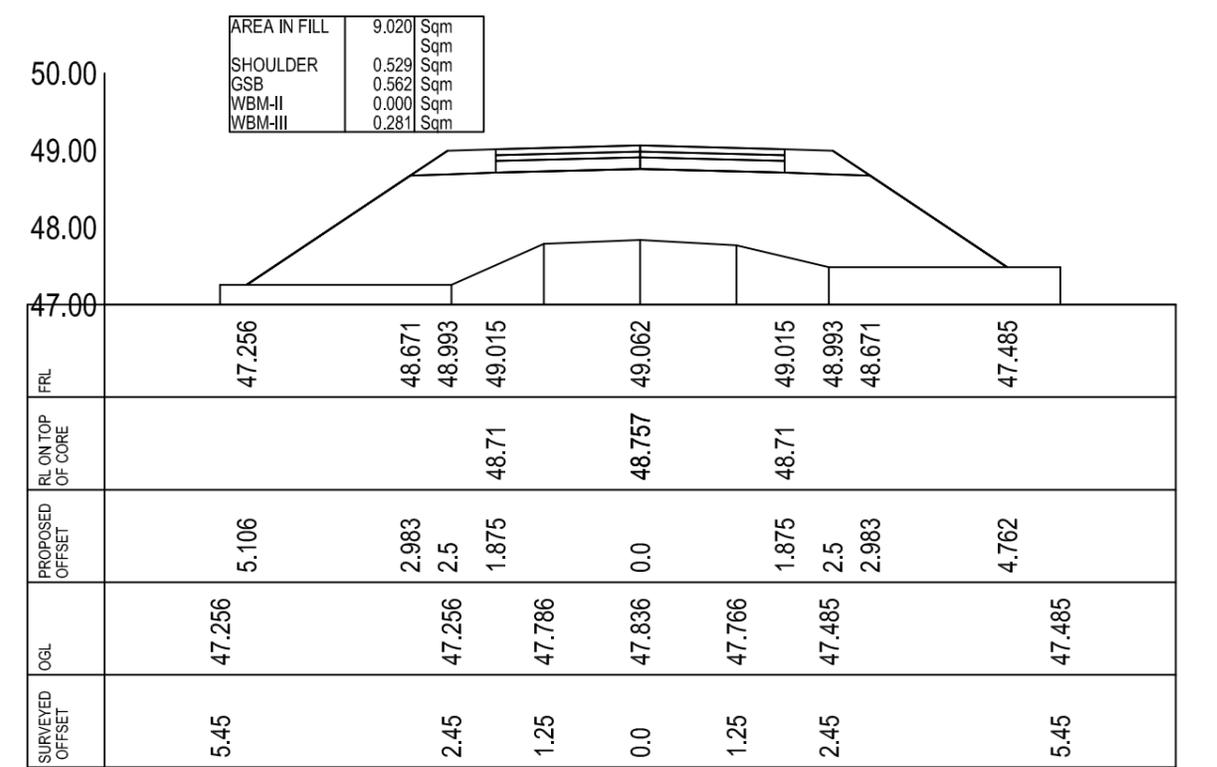

CROSS-SECTION AT CH- 540.0

Prepared by
BASIC CONSULTANT
 (ENGINEERING CONSULTANT)

Corprt office Address
 SURVEY, Ajanta PATH, HOUSE NO-27, GUWAHATI,
 KAMRUP (M), ASSAM, PIN-781028,
 email:-basicoconsultantghy@gmail.com


Regd. Office Address
 N. HAIBARGAON, M.D.ROAD,
 NAGALON, ASSAM, PIN-781033,
 email:-basicoconsultantghy@gmail.com

Name of Work:-
Kaplimara Beel in Bajali District : Conservation, Restoration and
Rejuvenation under Assam SWIFT Project.


DRAWING :
 CROSS SECTION OF APPROACH ROAD

DRAWING NO
ASSAM/SWIFT/GR-07/SD/01(J)


ARIAS Society
GOVERNMENT OF ASSAM
Assam Rural Infrastructure
Agricultural Service Society

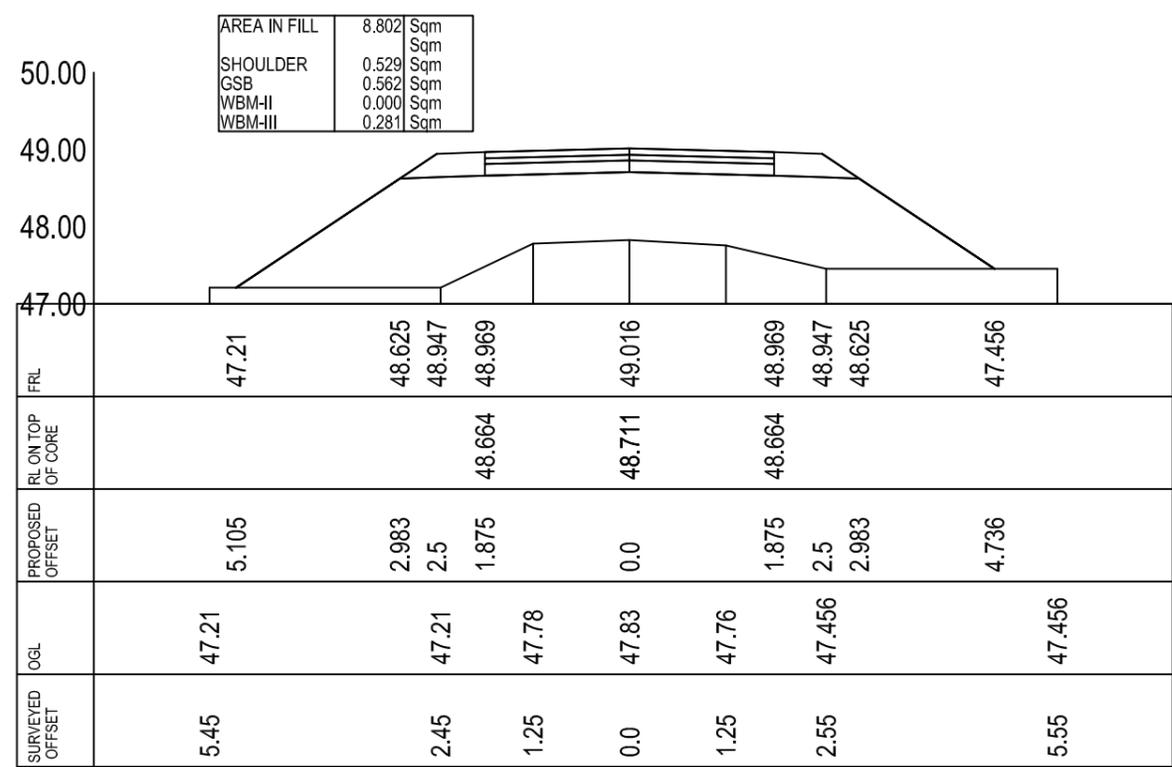


CROSS-SECTION AT CH- 560.0

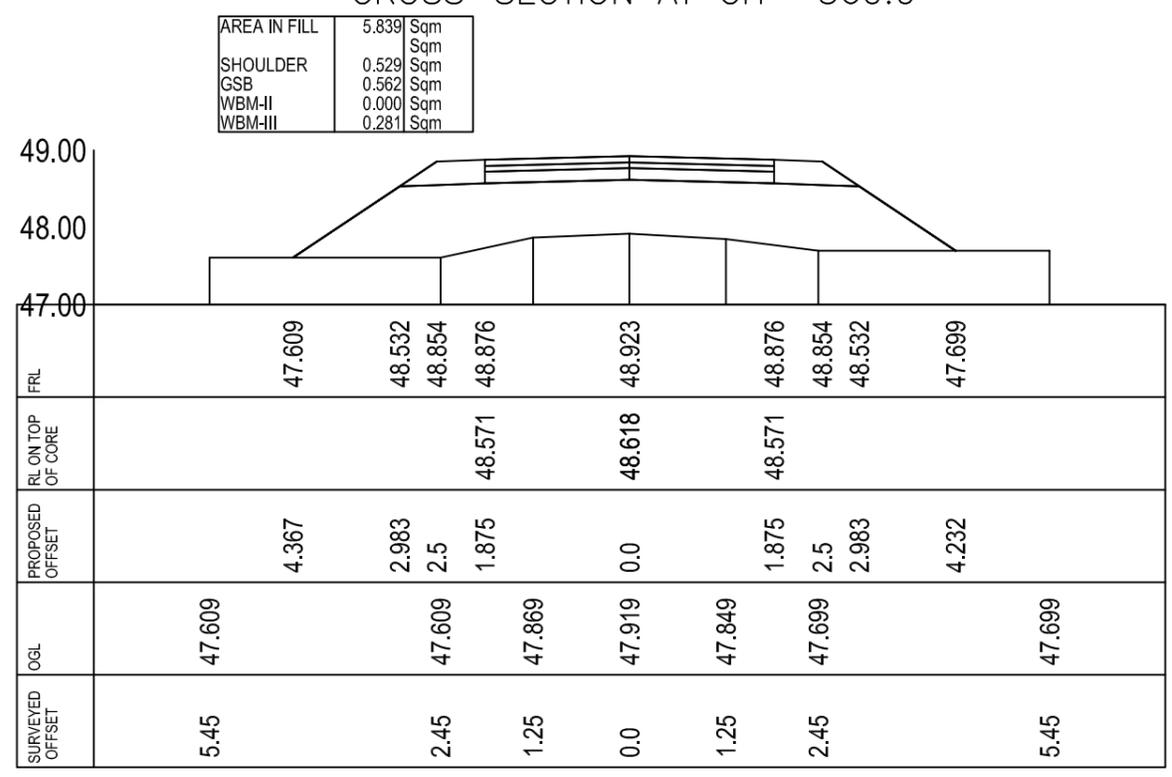

CROSS-SECTION AT CH- 600.0

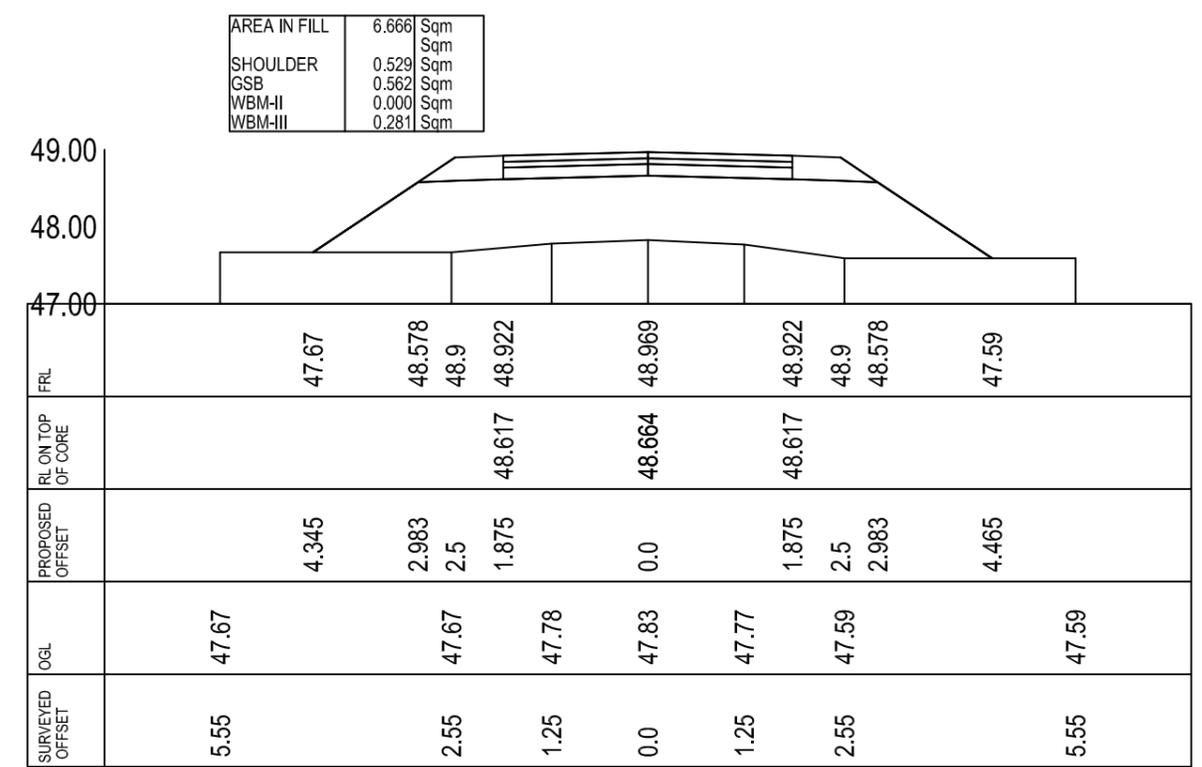

CROSS-SECTION AT CH- 580.0

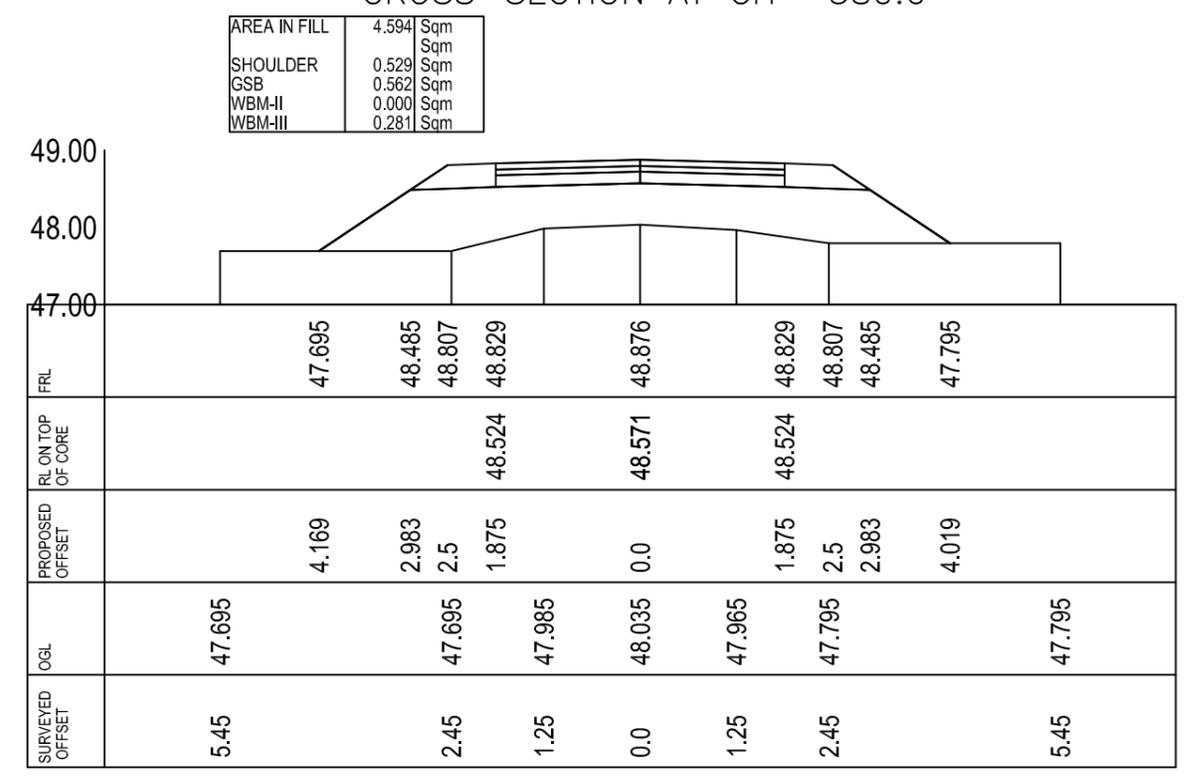


CROSS-SECTION AT CH- 620.0

Prepared by
BASIC CONSULTANT
 (ENGINEERING CONSULTANT)
 Corprt office Address
 SURVEY, Ajanta PATH, HOUSE NO-27, GUWAHATI,
 KAMRUP (M), ASSAM, PIN-781028.
 email:-basicoconsultantg@gmail.com
 Regd. Office Address
 N. HAIBARGAON, M.D.ROAD,
 NAGAN, ASSAM, PIN-781033
 email:-basicoconsultantg@gmail.com


Name of Work:-
Kaplimara Beel in Bajali District : Conservation, Restoration and
Rejuvenation under Assam SWIFT Project.

DRAWING :
 CROSS SECTION OF APPROACH ROAD
DRAWING NO
ASSAM/SWIFT/GR-07/SD/01(K)


ARIAS Society
GOVERNMENT OF ASSAM
Assam Rural Infrastructure
Agricultural Service Society

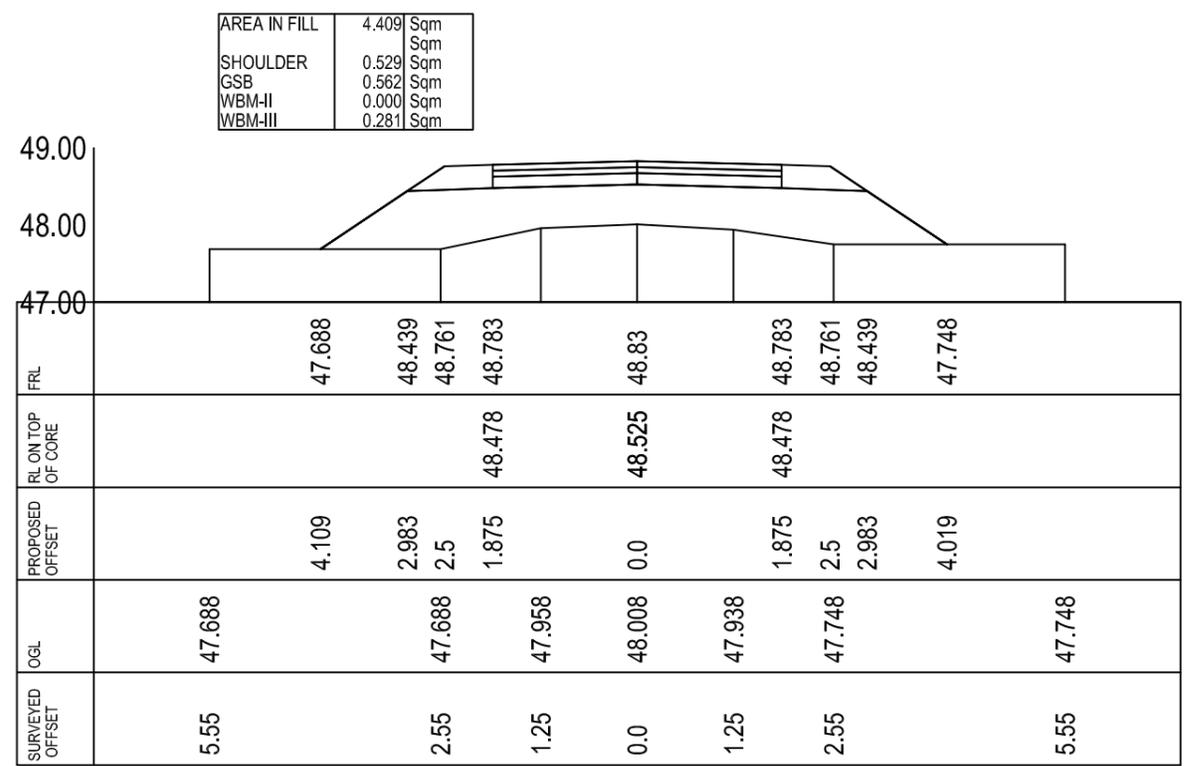


CROSS-SECTION AT CH- 640.0

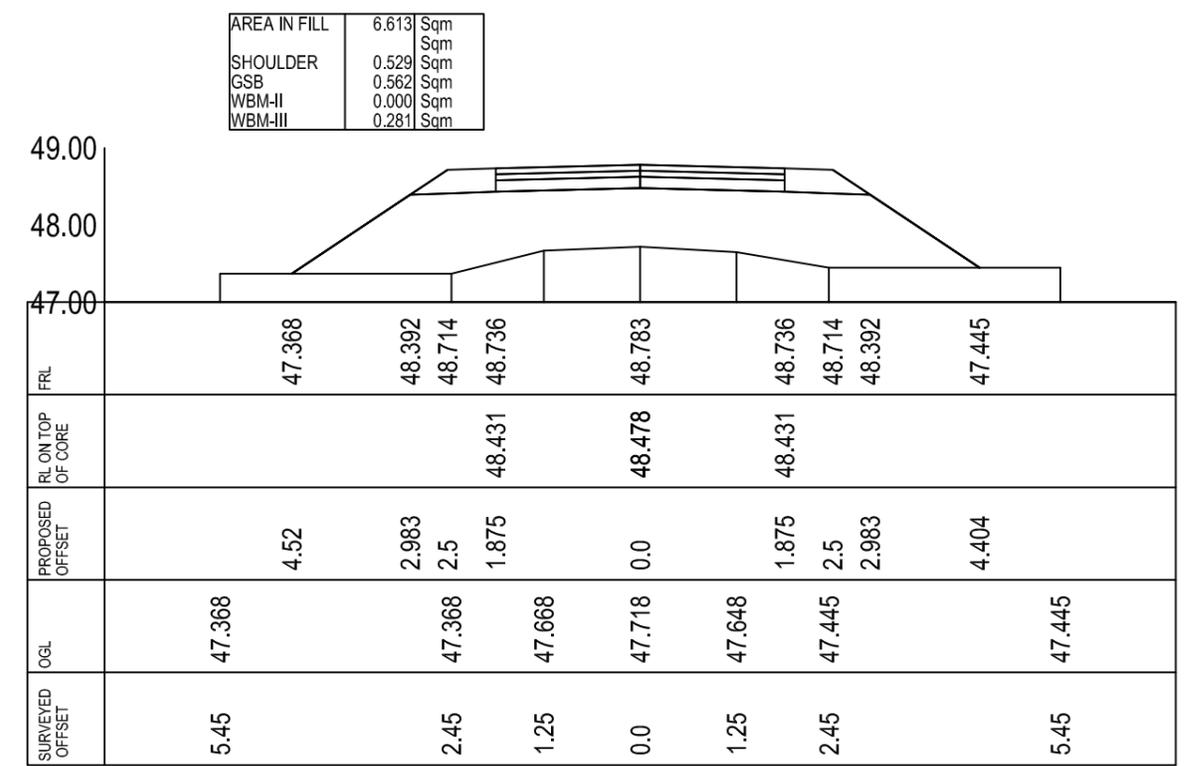

CROSS-SECTION AT CH- 660.0

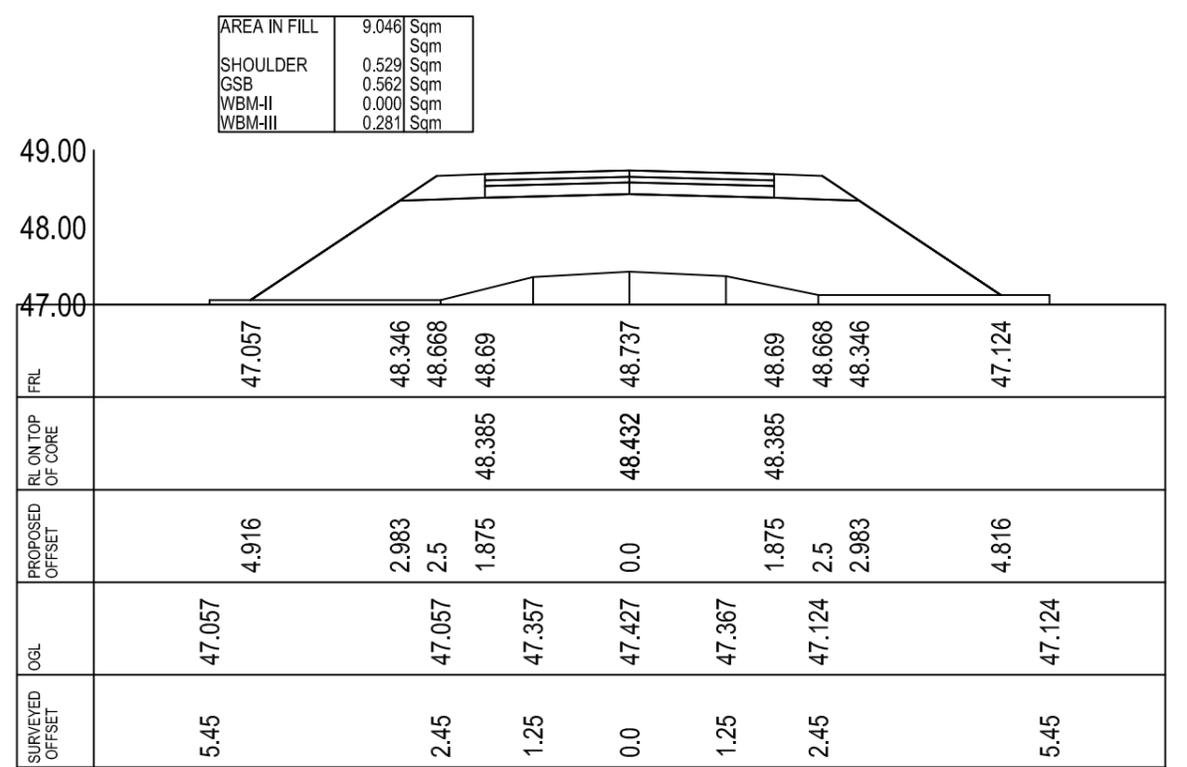

CROSS-SECTION AT CH- 680.0

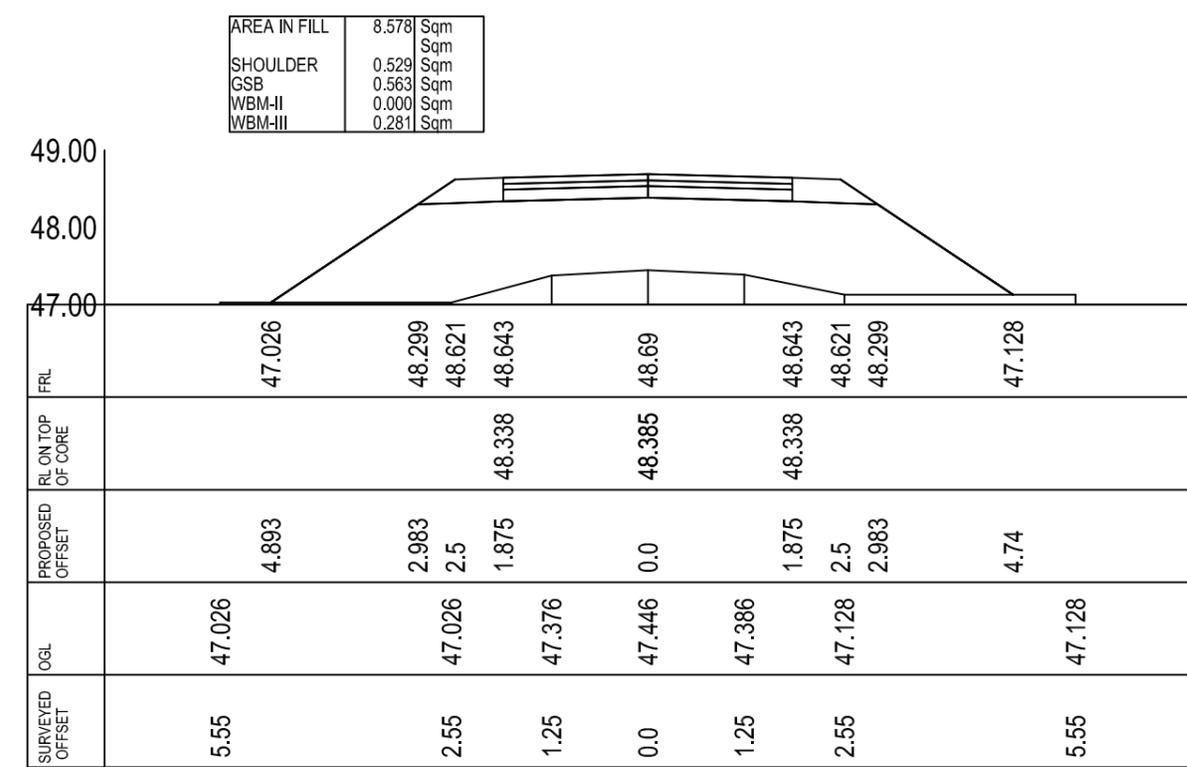

CROSS-SECTION AT CH- 700.0


Prepared by
BASIC CONSULTANT
 (ENGINEERING CONSULTANT)
 Corprt office Address
 SURVEY, Ajanta PATH, HOUSE NO-27, GUWAHATI,
 KAMRUP (M), ASSAM, PIN-781028.
 email:-basicconsultantghy@gmail.com
 Regd. Office Address
 N. HAIBARGAON, M.D.ROAD,
 NAGALON, ASSAM, PIN-781003
 email:-basicconsultantghy@gmail.com

Name of Work:-
Kaplimara Beel in Bajali District : Conservation, Restoration and
Rejuvenation under Assam SWIFT Project.

DRAWING :
 CROSS SECTION OF APPROACH ROAD
DRAWING NO
ASSAM/SWIFT/GR-07/SD/01(L)


ARIAS Society
GOVERNMENT OF ASSAM
Assam Rural Infrastructure
Agricultural Service Society

AREA IN FILL	5.338	Sqm
SHOULDER	0.529	Sqm
GSB	0.562	Sqm
WBM-II	0.000	Sqm
WBM-III	0.281	Sqm

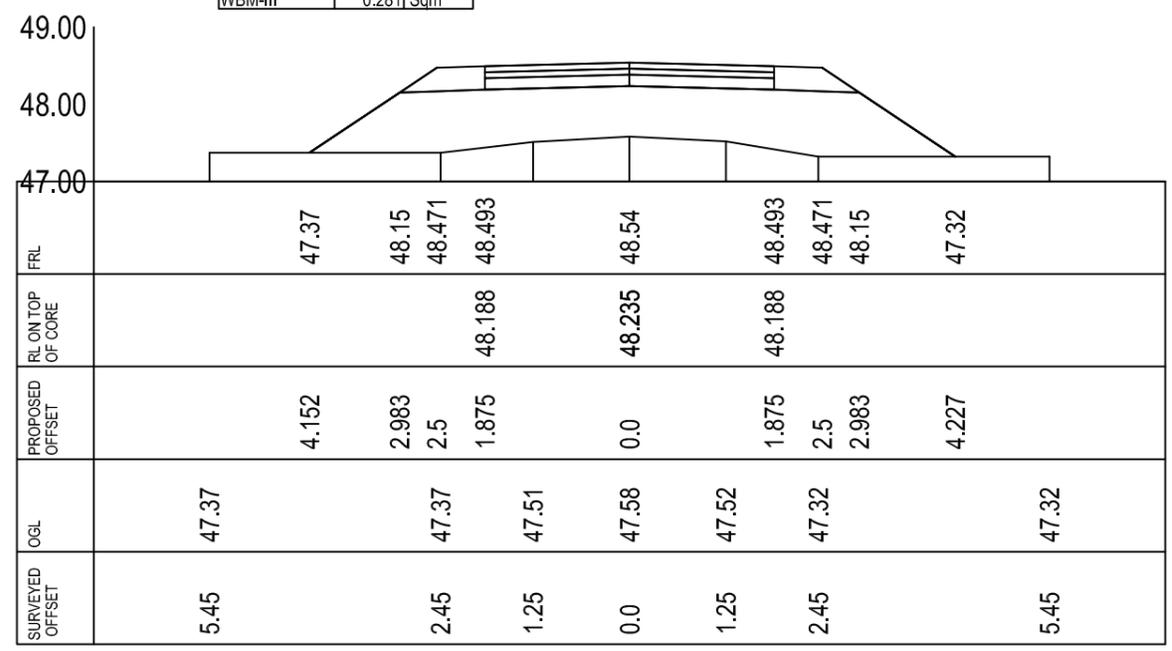


CROSS-SECTION AT CH- 800.0

AREA IN FILL	4.562	Sqm
SHOULDER	0.529	Sqm
GSB	0.562	Sqm
WBM-II	0.000	Sqm
WBM-III	0.281	Sqm

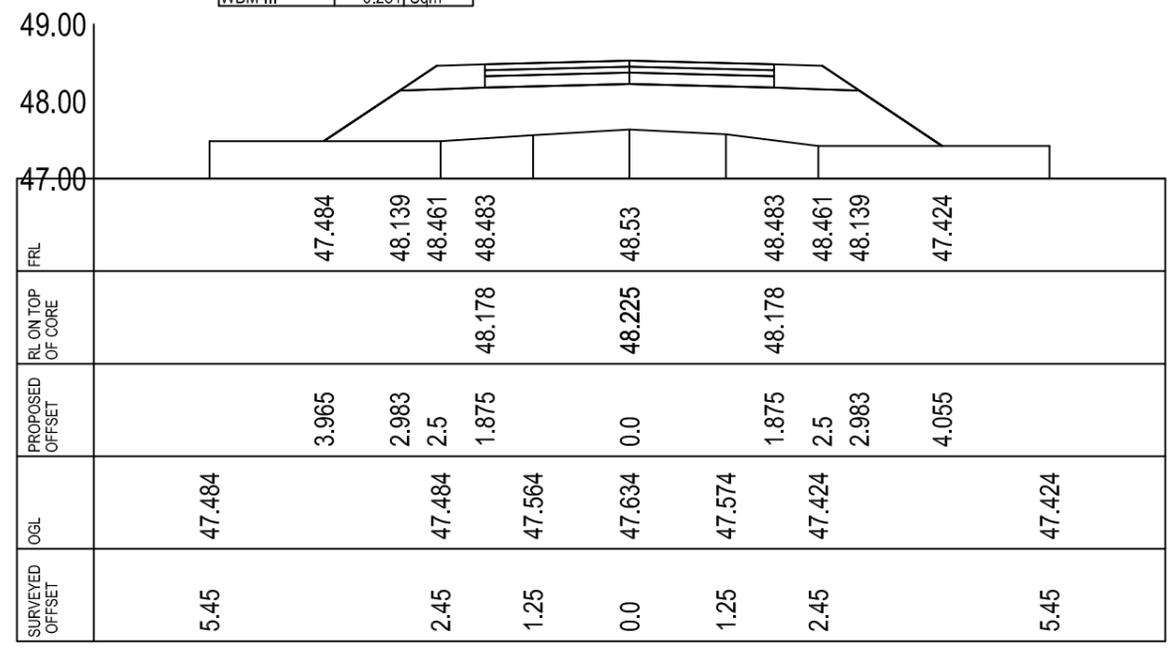


CROSS-SECTION AT CH- 840.0

AREA IN FILL	5.161	Sqm
SHOULDER	0.529	Sqm
GSB	0.562	Sqm
WBM-II	0.000	Sqm
WBM-III	0.281	Sqm

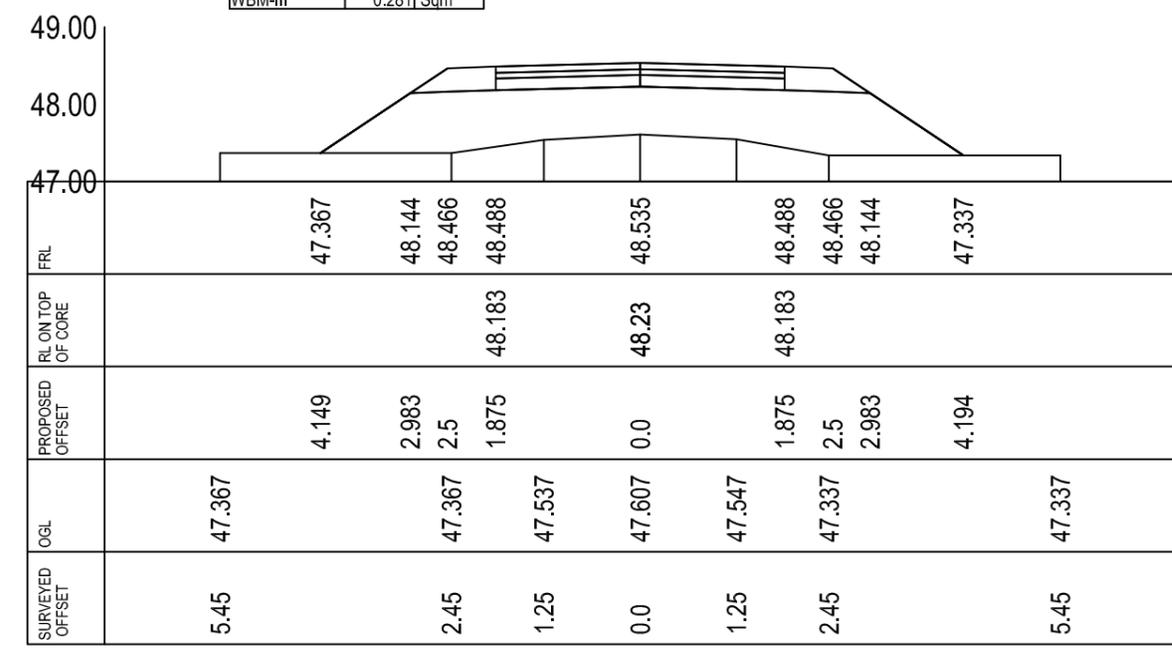

CROSS-SECTION AT CH- 820.0

AREA IN FILL	4.450	Sqm
SHOULDER	0.529	Sqm
GSB	0.562	Sqm
WBM-II	0.000	Sqm
WBM-III	0.281	Sqm

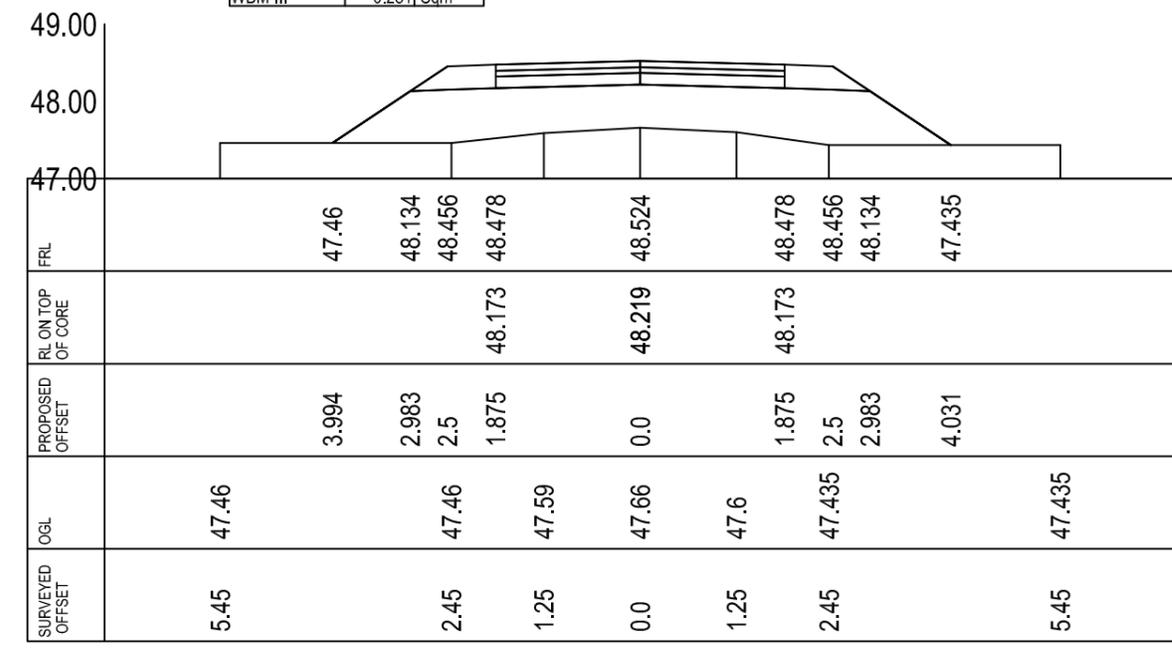


CROSS-SECTION AT CH- 860.0

Prepared by
BASIC CONSULTANT
 (ENGINEERING CONSULTANT)
 Corprt office Address
 SURVEY, Ajanta PATH, HOUSE NO-27, GUWAHATI,
 KAMRUP (M), ASSAM, PIN-781028.
 email:-basicconsultantghy@gmail.com
 Regd. Office Address
 N. HAIBARGAON, M.D.ROAD,
 NAGAN, ASSAM, PIN-781030
 email:-basicconsultantghy@gmail.com


Name of Work:-
Kaplimara Beel in Bajali District : Conservation, Restoration and Rejuvenation under Assam SWIFT Project.

DRAWING :
 CROSS SECTION OF APPROACH ROAD
DRAWING NO
ASSAM/SWIFT/GR-07/SD/01(N)


ARIAS Society
GOVERNMENT OF ASSAM
Assam Rural Infrastructure
Agricultural Service Society

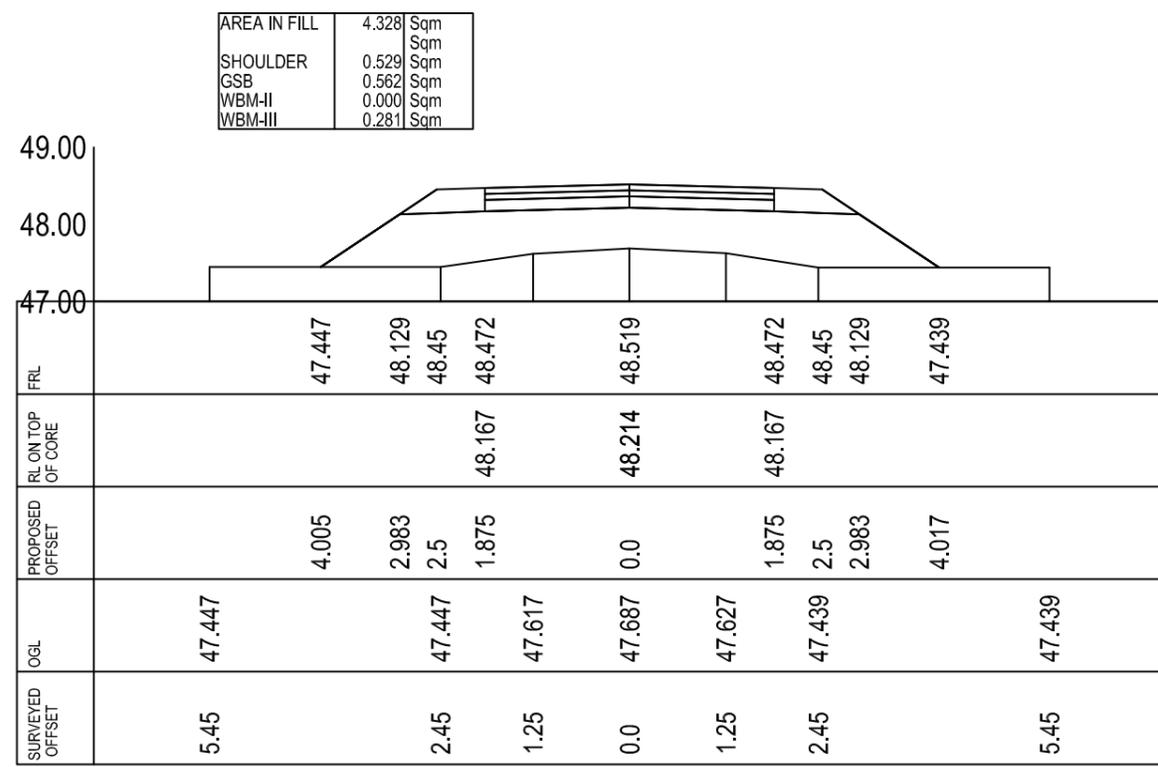


CROSS-SECTION AT CH- 880.0

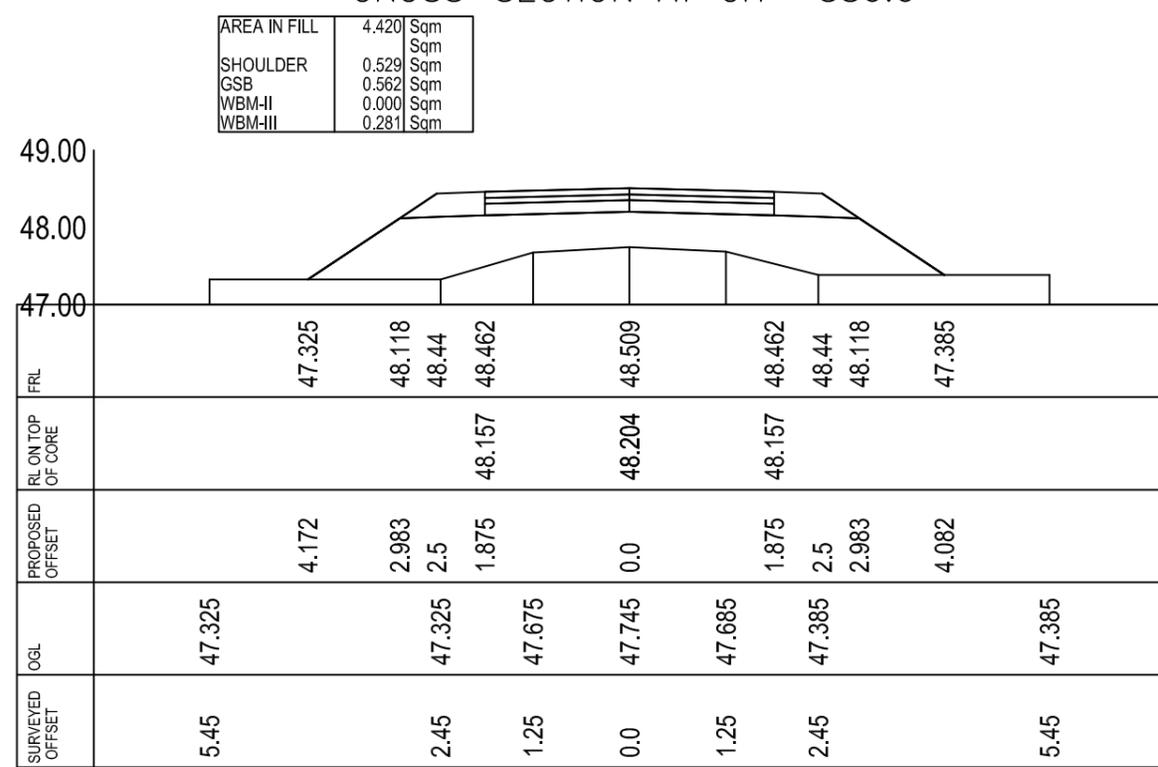

CROSS-SECTION AT CH- 920.0

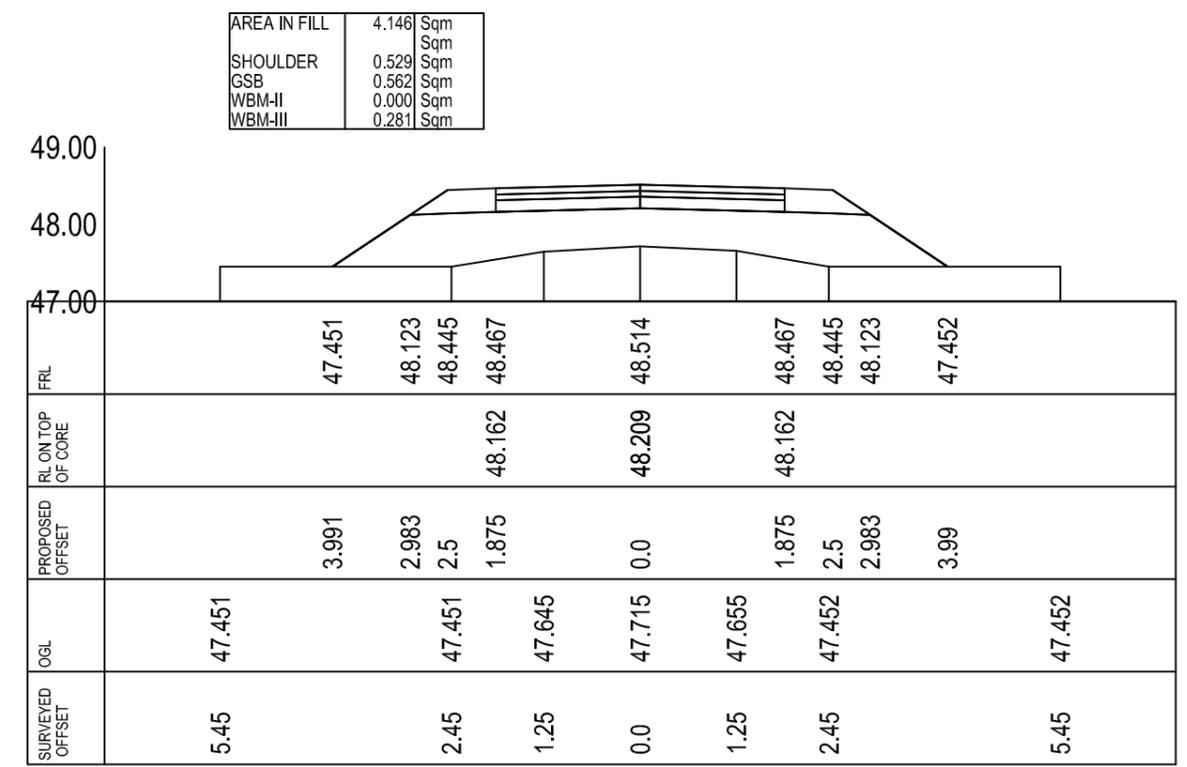

CROSS-SECTION AT CH- 900.0

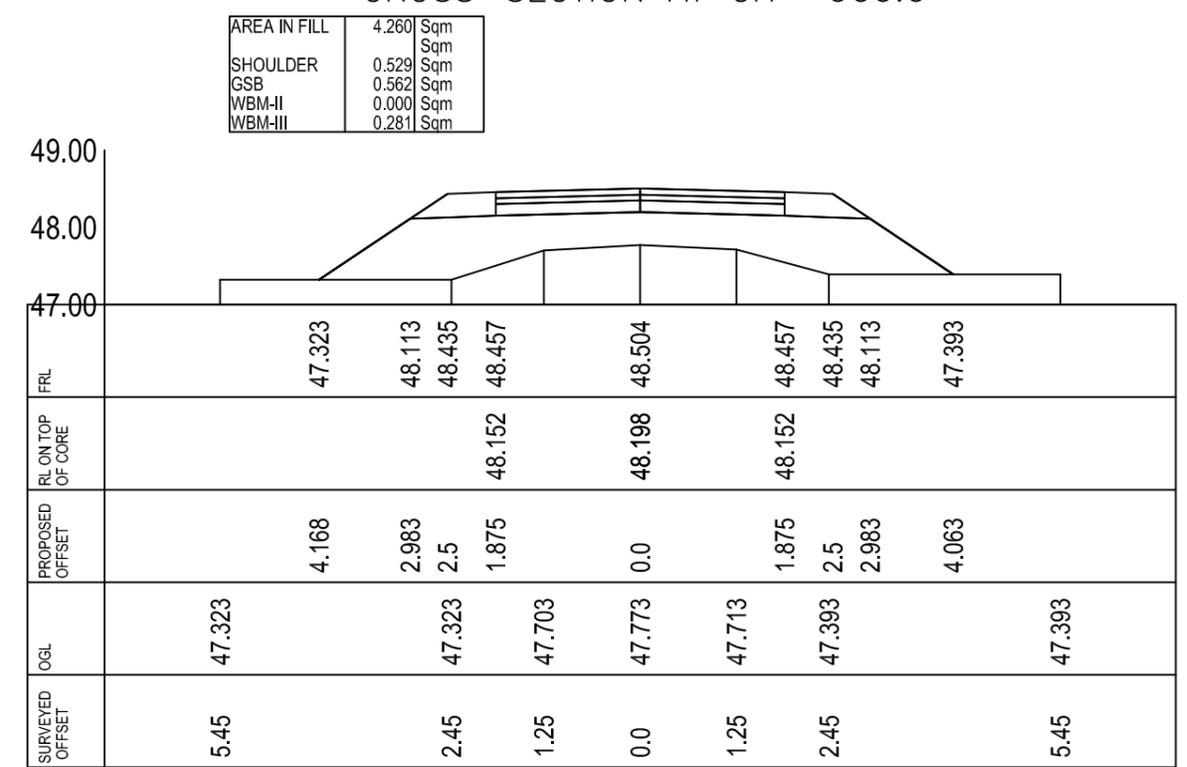

CROSS-SECTION AT CH- 940.0


Prepared by
BASIC CONSULTANT
 (ENGINEERING CONSULTANT)
 Corprt office Address
 SURVEY, Ajanta PATH, HOUSE NO-27, GUWAHATI,
 KAMRUP (M), ASSAM, PIN-781028.
 email:-basicoconsultantghy@gmail.com
 Regd. Office Address
 N. HAIBARGAON, M.D.ROAD,
 NAGAN, ASSAM, PIN-781030
 email:-basicoconsultantghy@gmail.com

Name of Work:-
Kaplimara Beel in Bajali District : Conservation, Restoration and Rejuvenation under Assam SWIFT Project.

DRAWING :
 CROSS SECTION OF APPROACH ROAD
DRAWING NO
ASSAM/SWIFT/GR-07/SD/01(O)


ARIAS Society
GOVERNMENT OF ASSAM
Assam Rural Infrastructure
Agricultural Service Society

AREA IN FILL	4.170	Sqm
SHOULDER	0.529	Sqm
GSB	0.563	Sqm
WBM-II	0.000	Sqm
WBM-III	0.281	Sqm

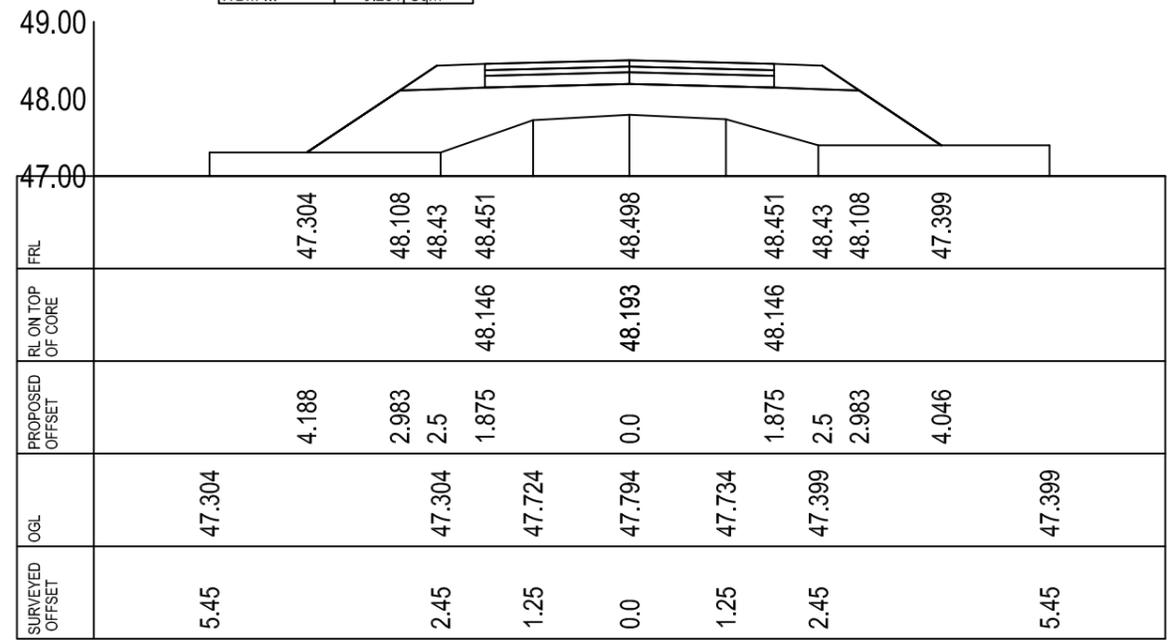


CROSS-SECTION AT CH- 960.0

AREA IN FILL	3.970	Sqm
SHOULDER	0.529	Sqm
GSB	0.562	Sqm
WBM-II	0.000	Sqm
WBM-III	0.281	Sqm

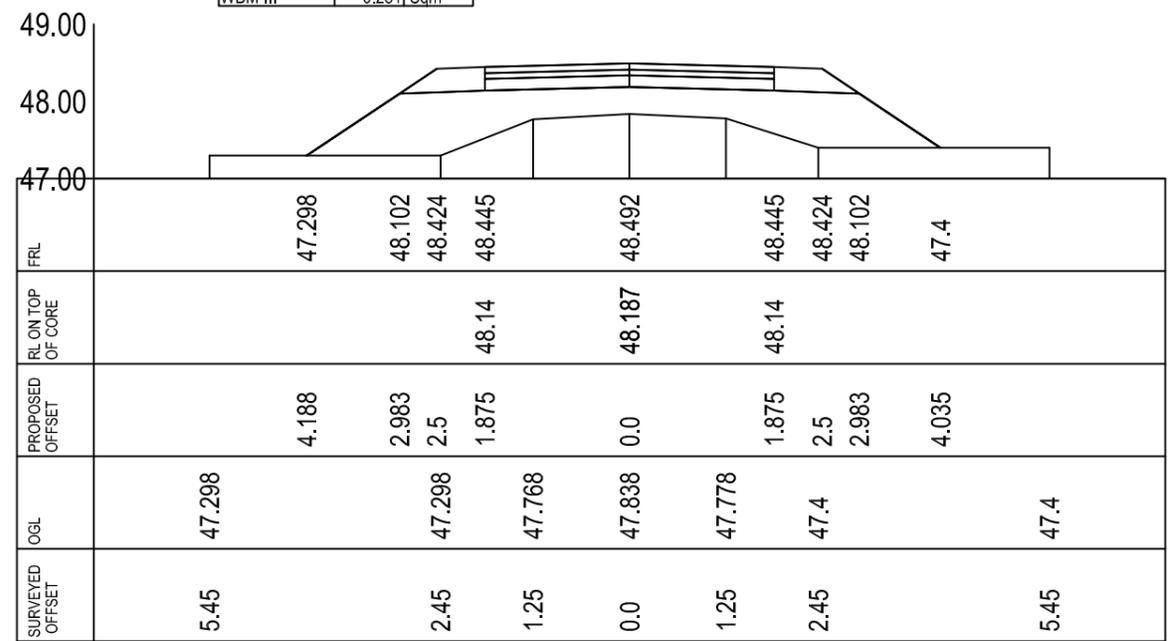


CROSS-SECTION AT CH- 1000.0

AREA IN FILL	4.044	Sqm
SHOULDER	0.529	Sqm
GSB	0.563	Sqm
WBM-II	0.000	Sqm
WBM-III	0.281	Sqm

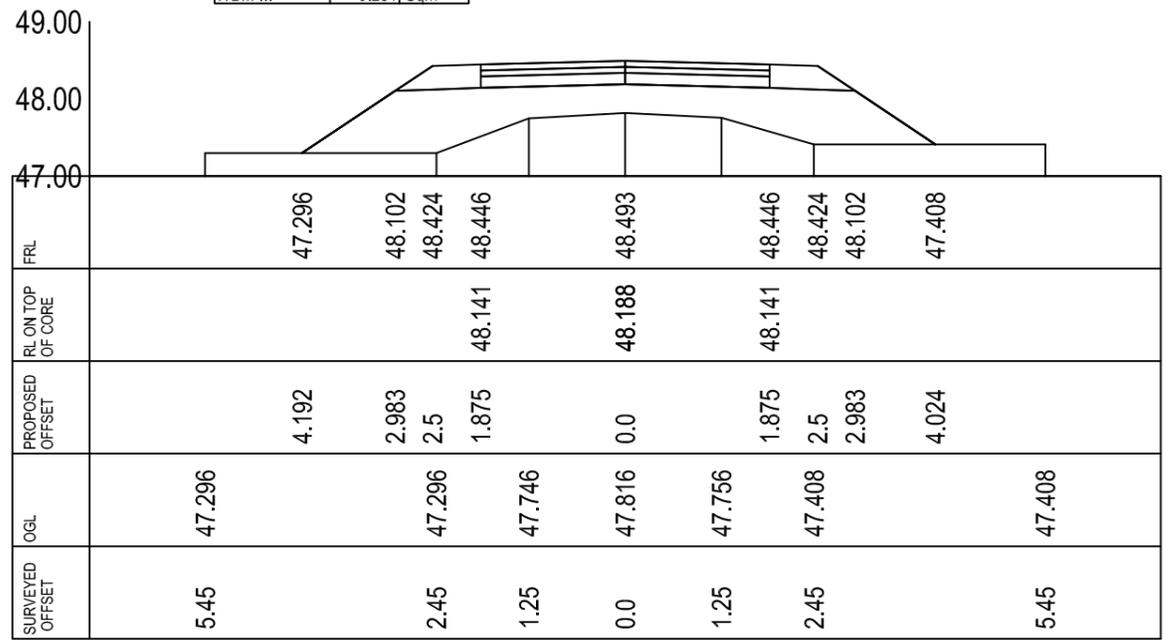

CROSS-SECTION AT CH- 980.0

AREA IN FILL	2.904	Sqm
SHOULDER	0.529	Sqm
GSB	0.563	Sqm
WBM-II	0.000	Sqm
WBM-III	0.281	Sqm

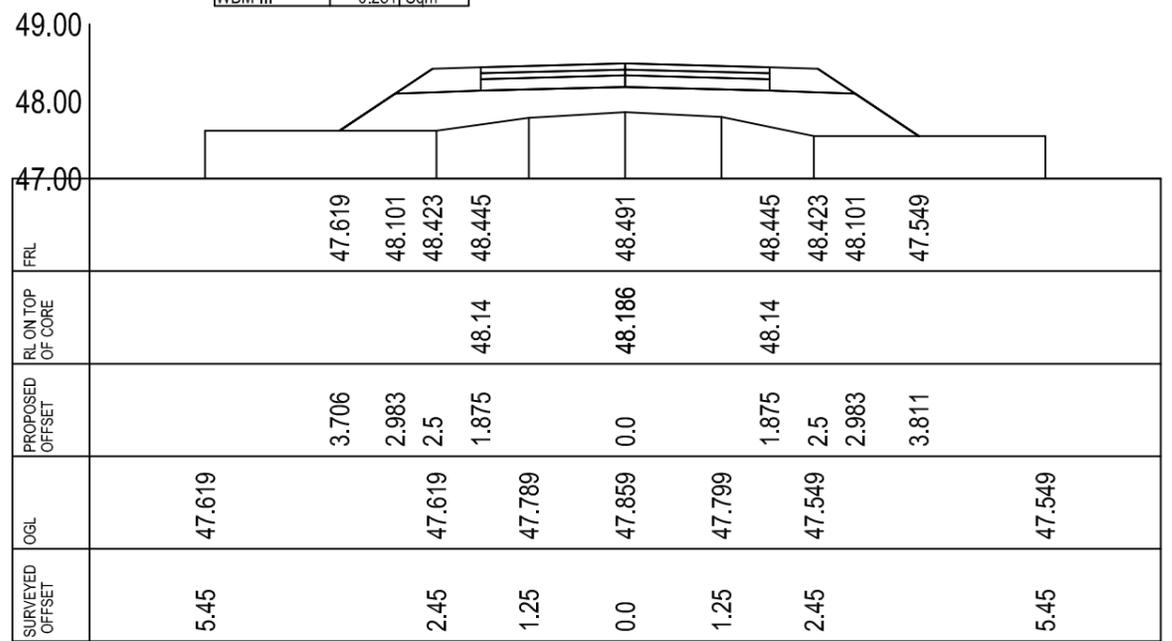

CROSS-SECTION AT CH- 1020.0

Prepared by
BASIC CONSULTANT
 (ENGINEERING CONSULTANT)

Corprt office Address
 SURVEY, Ajanta PATH, HOUSE NO-27, GUWAHATI,
 KAMRUP (M), ASSAM, PIN-781028.
 email:-basicconsultantghy@gmail.com

Regd. Office Address
 N. HAIBARGAON, M.D.ROAD,
 NAGALON, ASSAM, PIN-781001
 email:-basicconsultantghy@gmail.com


Name of Work:-
Kaplimara Beel in Bajali District : Conservation, Restoration and
Rejuvenation under Assam SWIFT Project.

DRAWING :
 CROSS SECTION OF APPROACH ROAD

DRAWING NO
ASSAM/SWIFT/GR-07/SD/01(P)


ARIAS Society
GOVERNMENT OF ASSAM
Assam Rural Infrastructure
Agricultural Service Society

AREA IN FILL	3.902	Sqm
SHOULDER	0.529	Sqm
GSB	0.562	Sqm
WBM-II	0.000	Sqm
WBM-III	0.281	Sqm

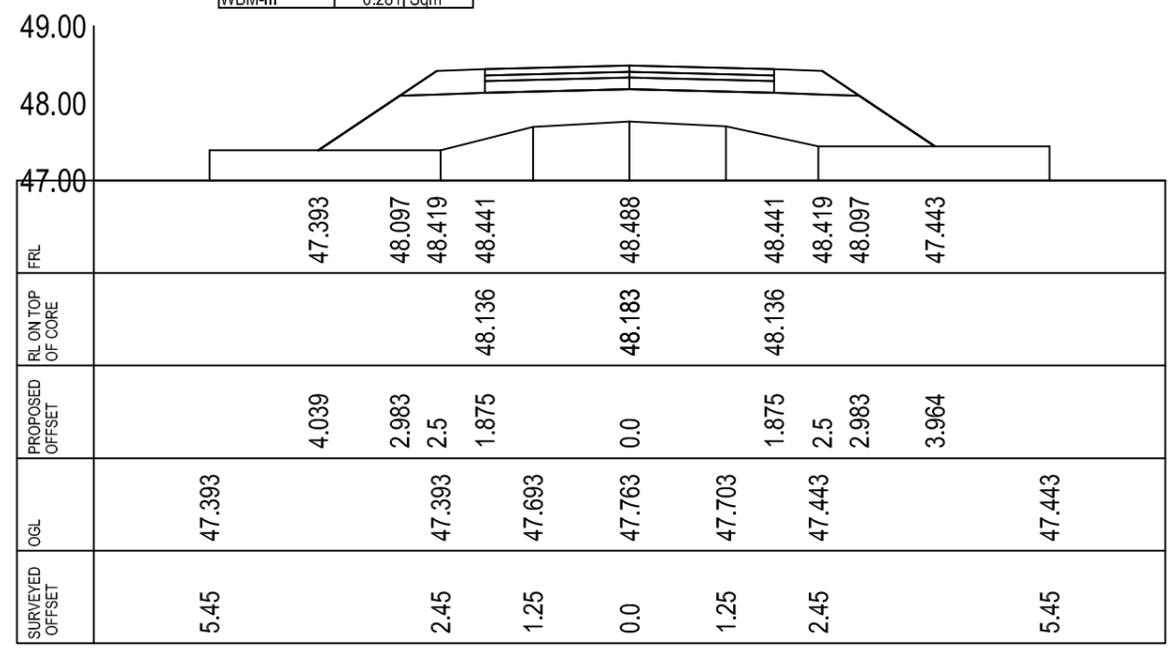


CROSS-SECTION AT CH- 1120.0

AREA IN FILL	4.291	Sqm
SHOULDER	0.529	Sqm
GSB	0.563	Sqm
WBM-II	0.000	Sqm
WBM-III	0.281	Sqm

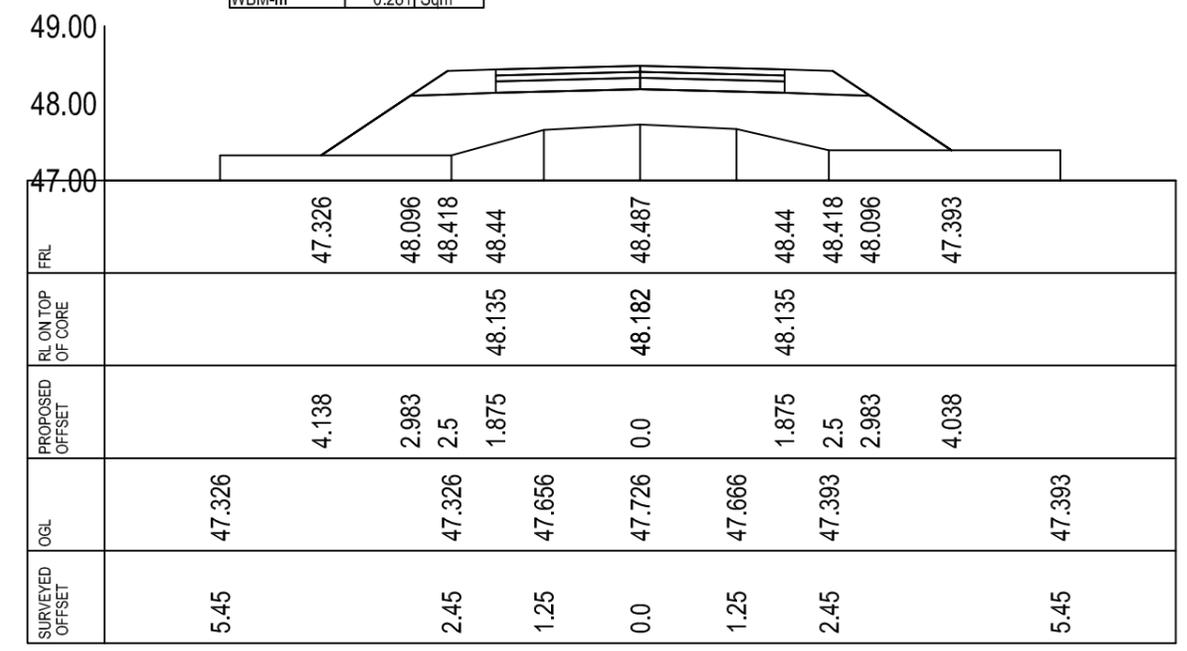


CROSS-SECTION AT CH- 1140.0

AREA IN FILL	4.099	Sqm
SHOULDER	0.529	Sqm
GSB	0.562	Sqm
WBM-II	0.000	Sqm
WBM-III	0.281	Sqm

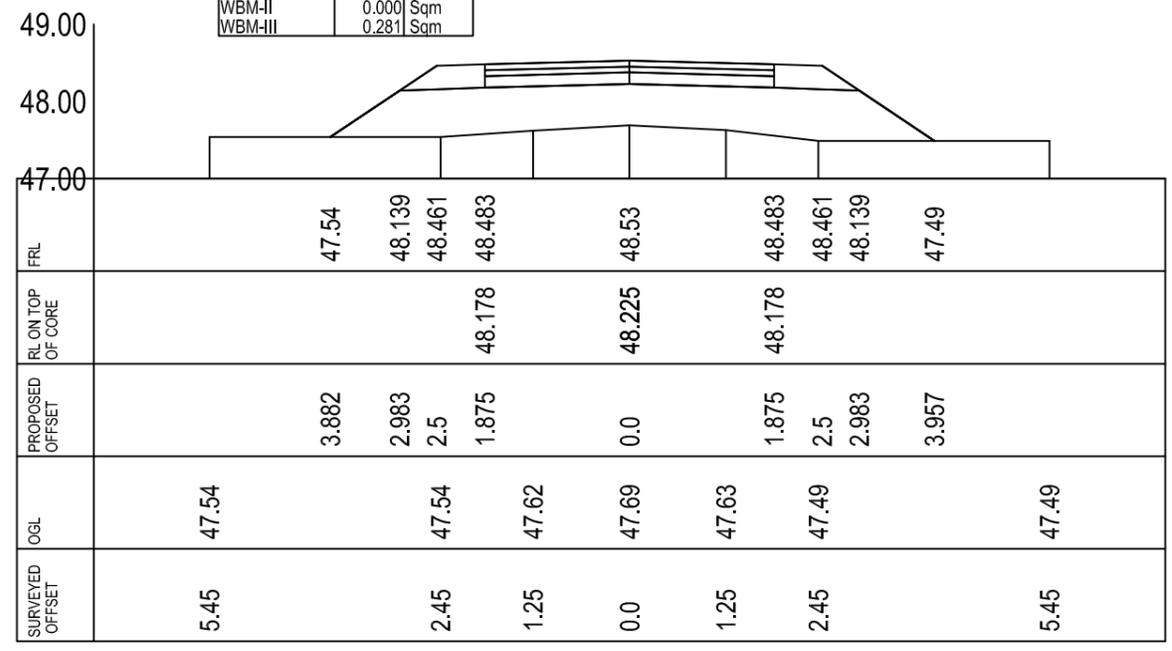

CROSS-SECTION AT CH- 1160.0

AREA IN FILL	4.814	Sqm
SHOULDER	0.529	Sqm
GSB	0.562	Sqm
WBM-II	0.000	Sqm
WBM-III	0.281	Sqm

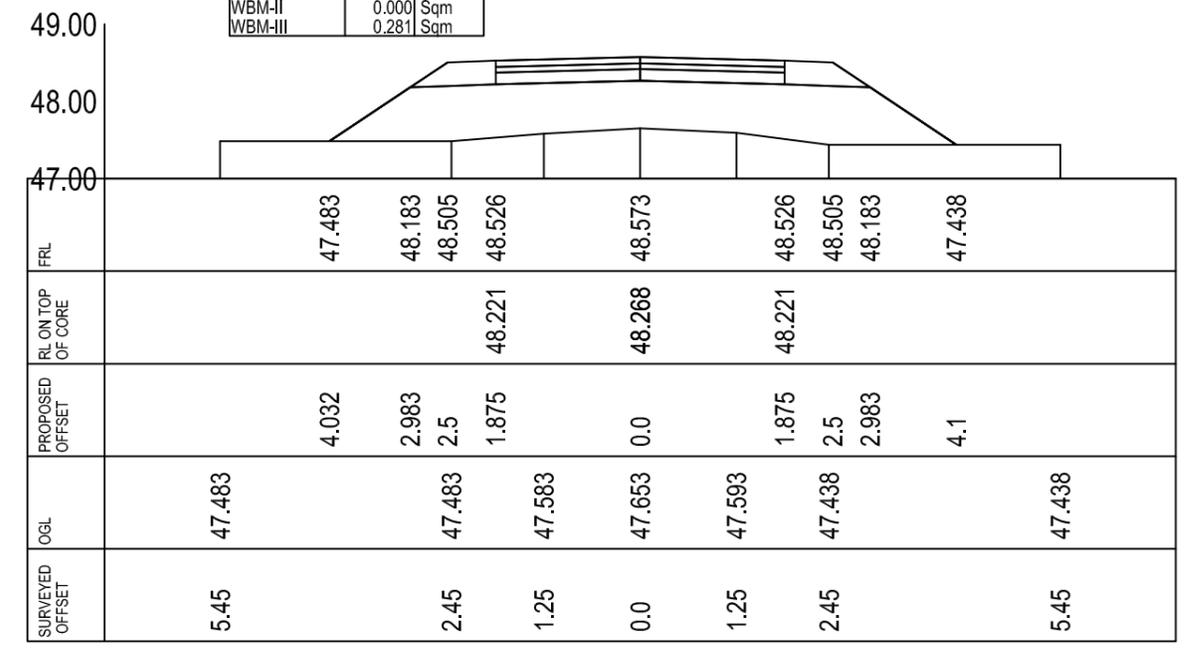

CROSS-SECTION AT CH- 1180.0

Prepared by
BASIC CONSULTANT
 (ENGINEERING CONSULTANT)

Corprt office Address
 SURVEY, Ajanta PATH, HOUSE NO-27, GUWAHATI,
 KAMRUP (M), ASSAM, PIN-781028.
 email:-basicconsultantghy@gmail.com

Regd. Office Address
 N. HAIBARGAON, M.D.ROAD,
 NAGALON, ASSAM, PIN-781003
 email:-basicconsultantg@gmail.com


Name of Work:-
Kaplimara Beel in Bajali District : Conservation, Restoration and Rejuvenation under Assam SWIFT Project.

DRAWING :
 CROSS SECTION OF APPROACH ROAD

DRAWING NO
ASSAM/SWIFT/GR-07/SD/01(R)

ARIAS Society
GOVERNMENT OF ASSAM
Assam Rural Infrastructure
Agricultural Service Society

AREA IN FILL	5.554	Sqm
SHOULDER	0.529	Sqm
GSB	0.562	Sqm
WBM-II	0.000	Sqm
WBM-III	0.281	Sqm

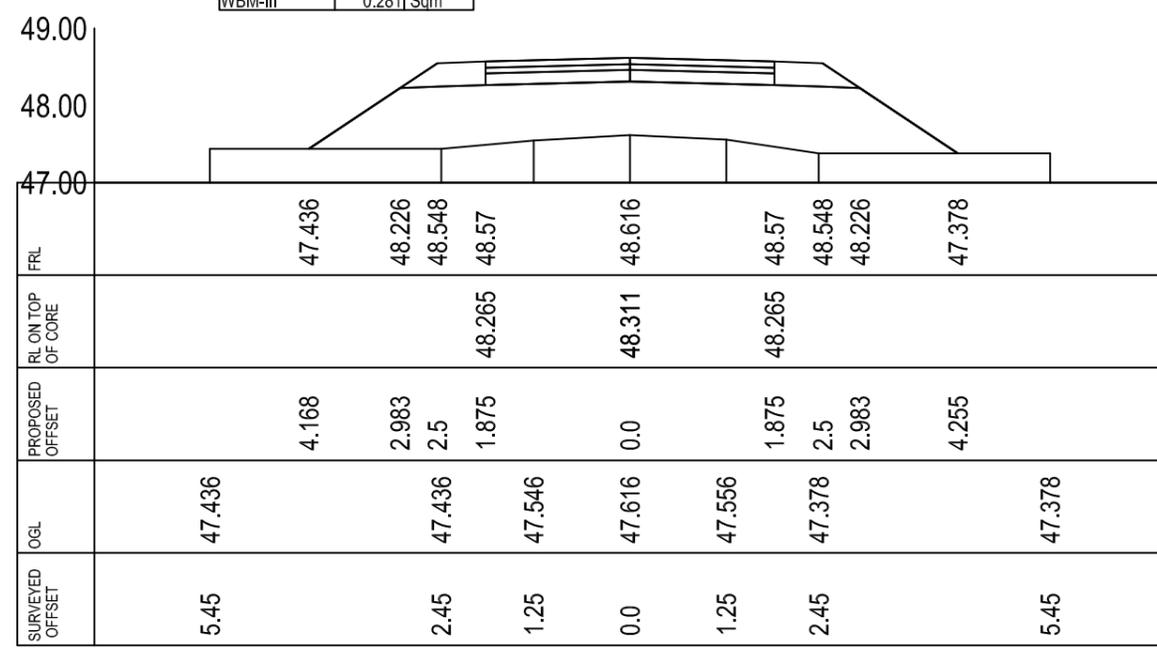

CROSS-SECTION AT CH- 1200.0

Prepared by
BASIC CONSULTANT
 (ENGINEERING CONSULTANT)

Corprt office Address
 SURVEY, Ajanta PATH, HOUSE NO-27, GUWAHATI,
 KAMRUP (M), ASSAM, PIN-781028.
 email:-basicoconsultantghy@gmail.com


Regd. Office Address
 N. HAIBARGAON, M.D.ROAD,
 NAGALON, ASSAM, PIN-781002
 email:-basicoconsultantg@gmail.com

Name of Work:-
Kaplimara Beel in Bajali District : Conservation, Restoration and
Rejuvenation under Assam SWIFT Project.

DRAWING :
 CROSS SECTION OF APPROACH ROAD

DRAWING NO
ASSAM/SWIFT/GR-07/SD/01(S)

ARIAS Society
GOVERNMENT OF ASSAM
Assam Rural Infrastructure
Agricultural Service Society

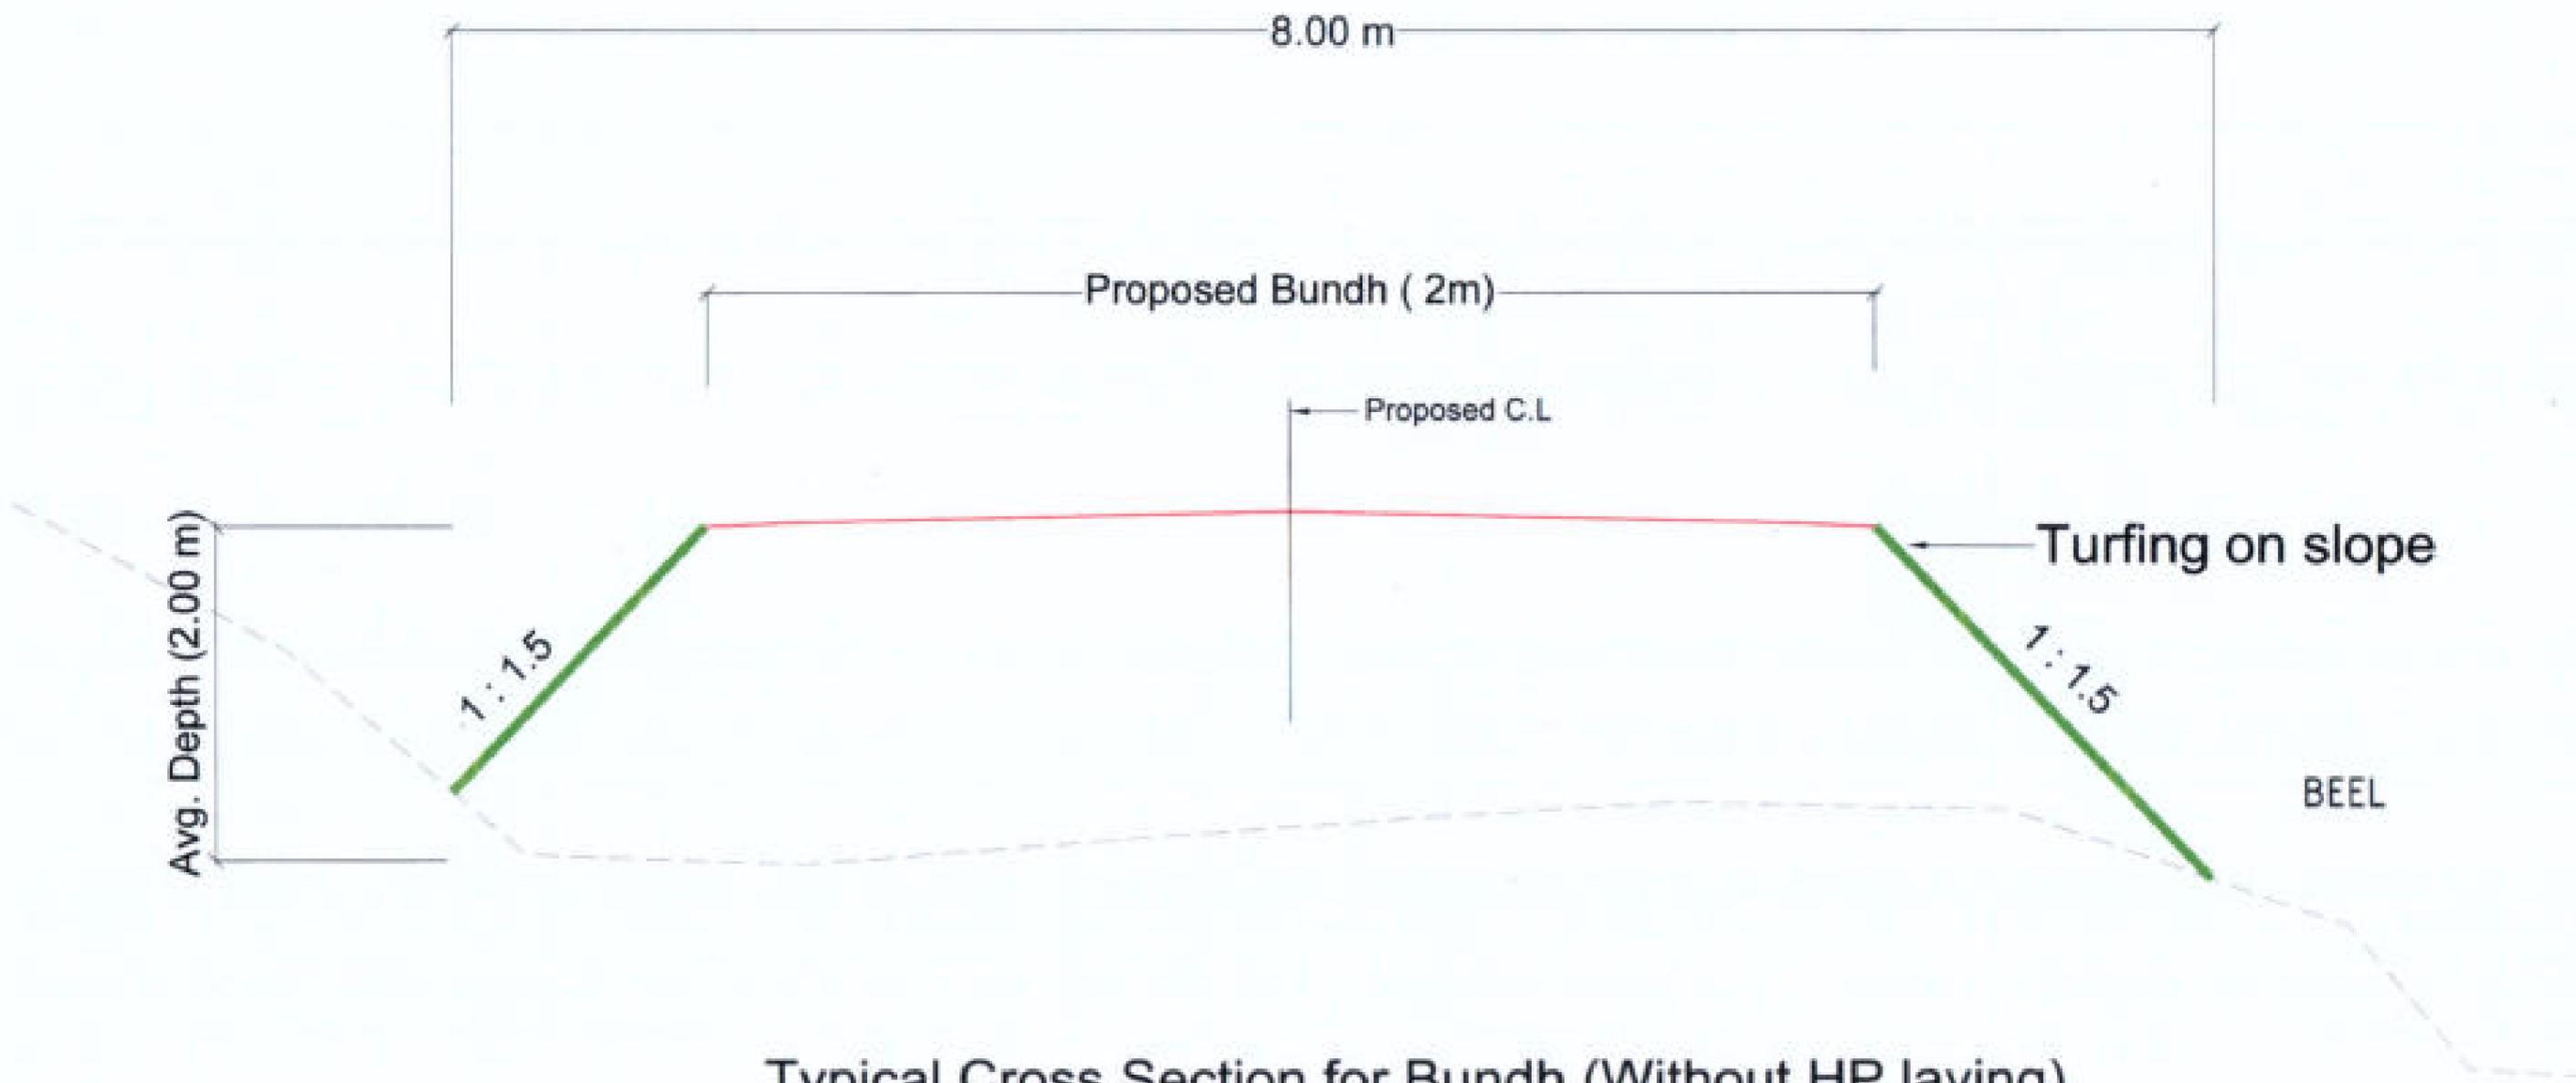

Typical Cross Section for Bundh (Without HP laying)

Prepared by
BASIC CONSULTANT
 (ENGINEERING CONSULTANT)
 Copyright Address
 SURVEY, ROAD, PATE, HOUSE NO-21, GUWAHATI,
 KAMRUPOH, ASSAM, PIN-781002.
 Email: basicconsultant@gmail.com
 Regd. Office Address
 5, HARBANSAN, GUWAHATI,
 ASSAM, ASSAM, PIN-781002


DRAWING NO
ASSAM/SWIFT/GR-07/SD/02(A)

DRAWING :
 TYPICAL SECTION OF BUND
 (Without HP Laying)

SCALE :- 1:1000

PACKAGE NO: 7

ARIAS Society
GOVERNMENT OF ASSAM
Assam Rural Infrastructure
Agricultural Service Society

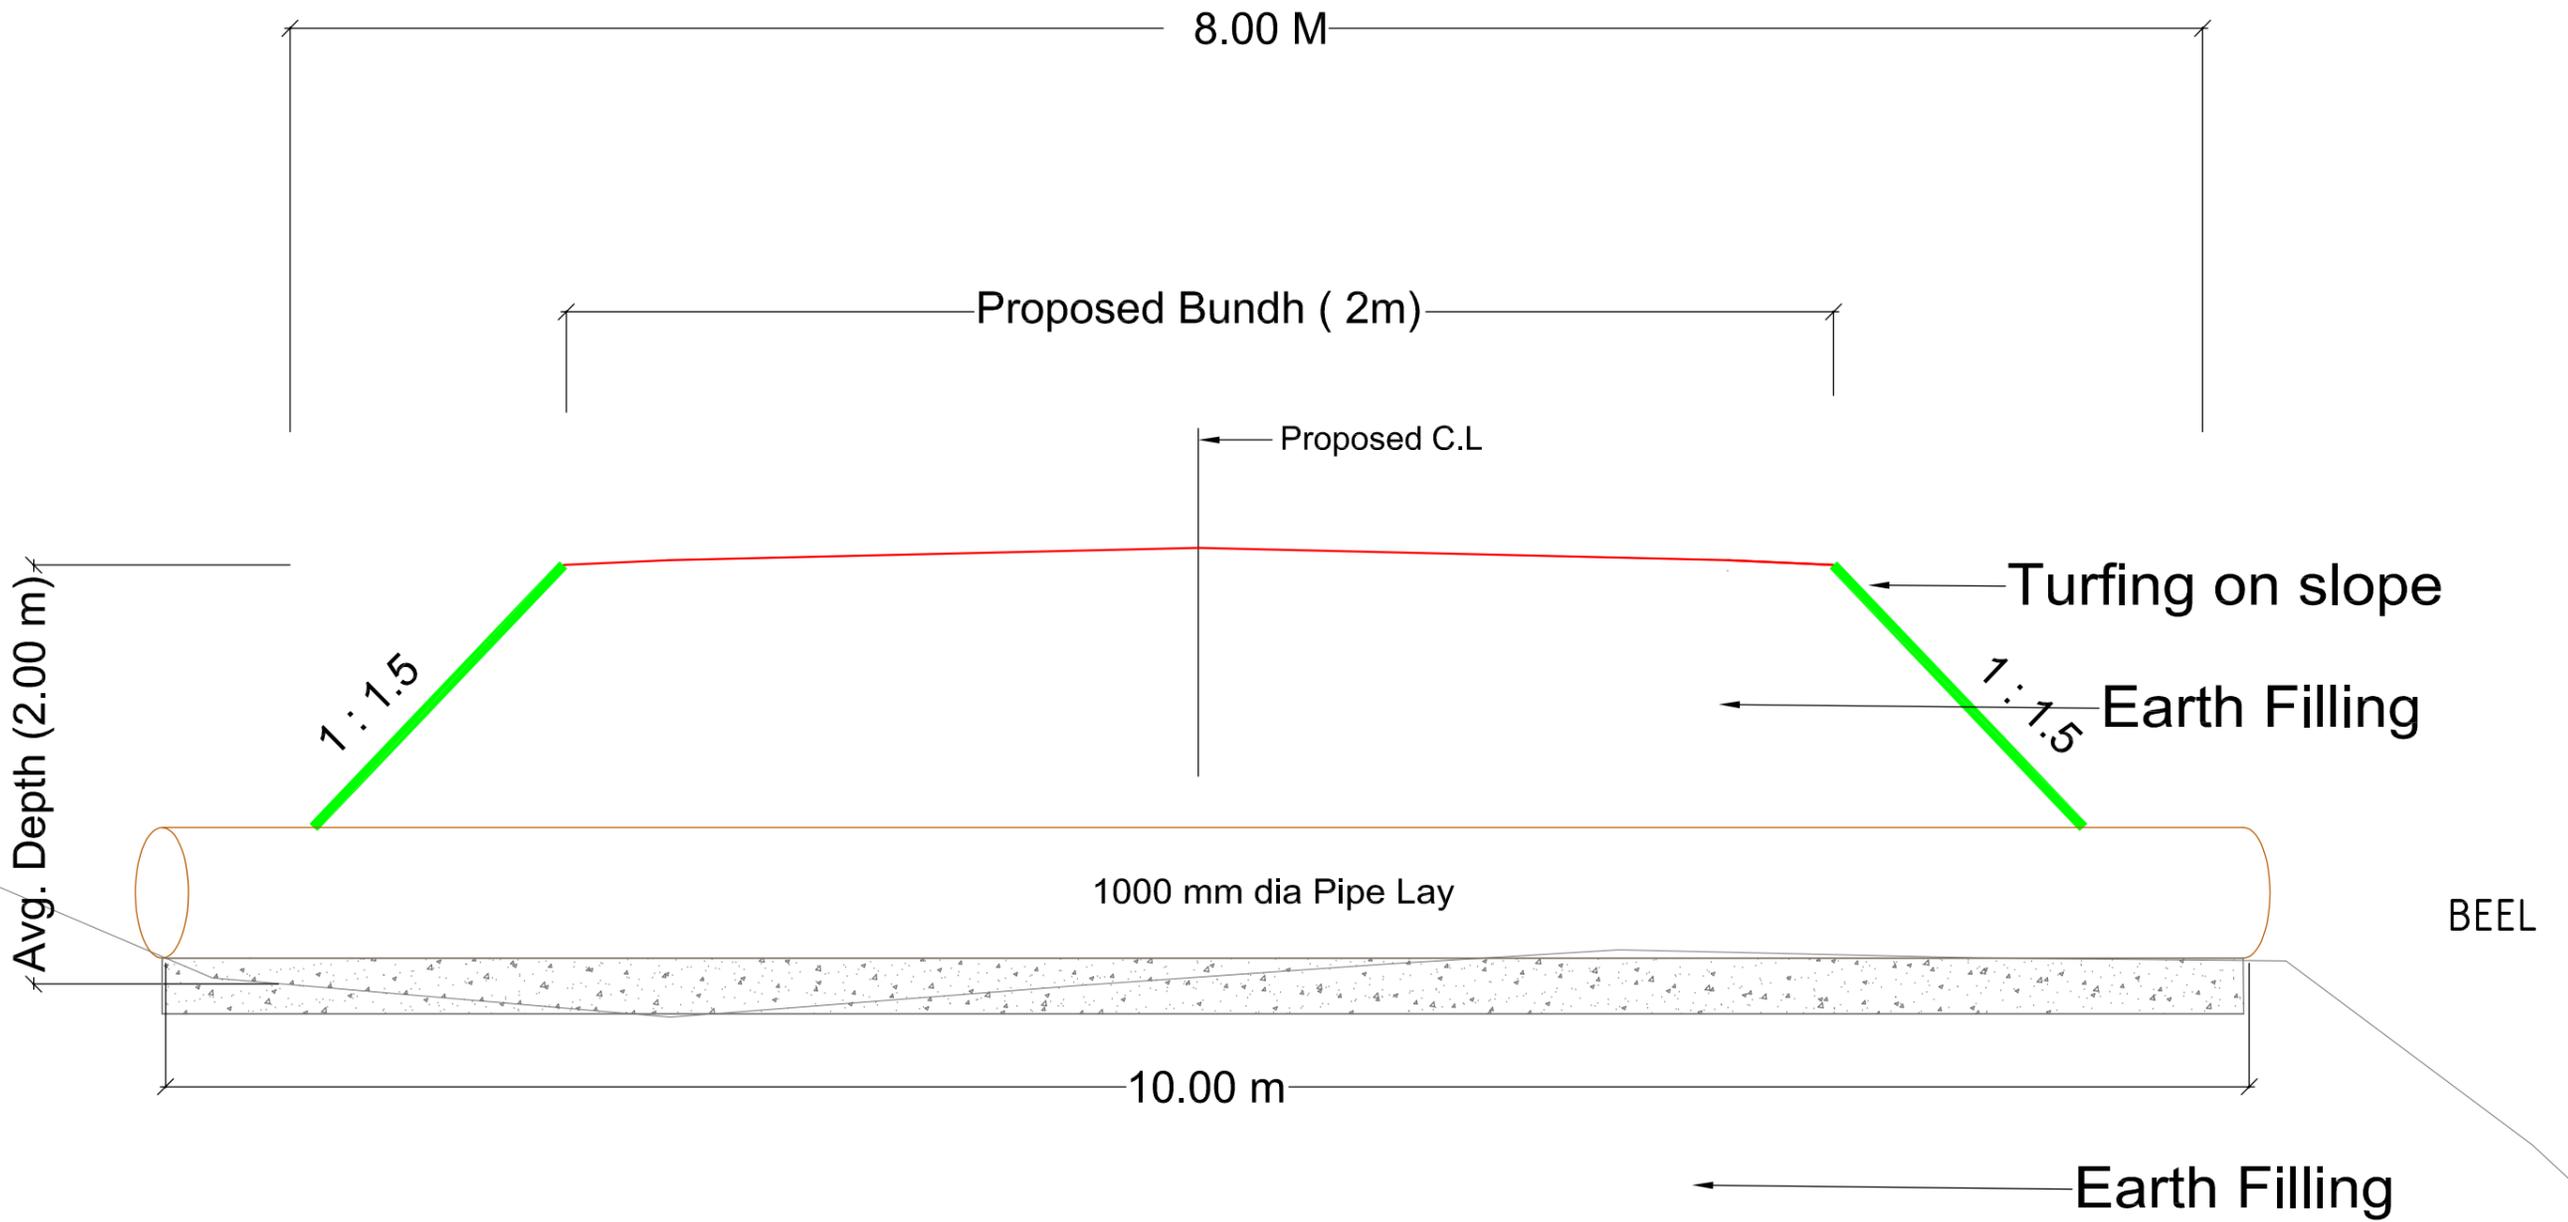

Typical Cross Section for Bundh (With HP laying)

Prepared by
BASIC CONSULTANT
 (ENGINEERING CONSULTANT)
 Corprt office Address
 SURVEY, Ajanta PATH, HOUSE NO-27, GUWAHATI,
 KAMRUP (M), ASSAM, PIN-781028.
 email:-basicconsultantghy@gmail.com
 Regd. Office Address
 N.H.BARGACHAN, N.P. ROAD,
 NAGAN, ASSAM, PIN-782002
 email:-basicconsultant99@gmail.com

DRAWING NO
ASSAM/SWIFT/GR-07/SD/02(B)


DRAWING :
 TYPICAL SECTION OF BUND
 (With HP Laying)

169


SCALE :- 1:1000

PACKAGE NO: 7


ARIAS Society
GOVERNMENT OF ASSAM
Assam Rural Infrastructure
Agricultural Service Society

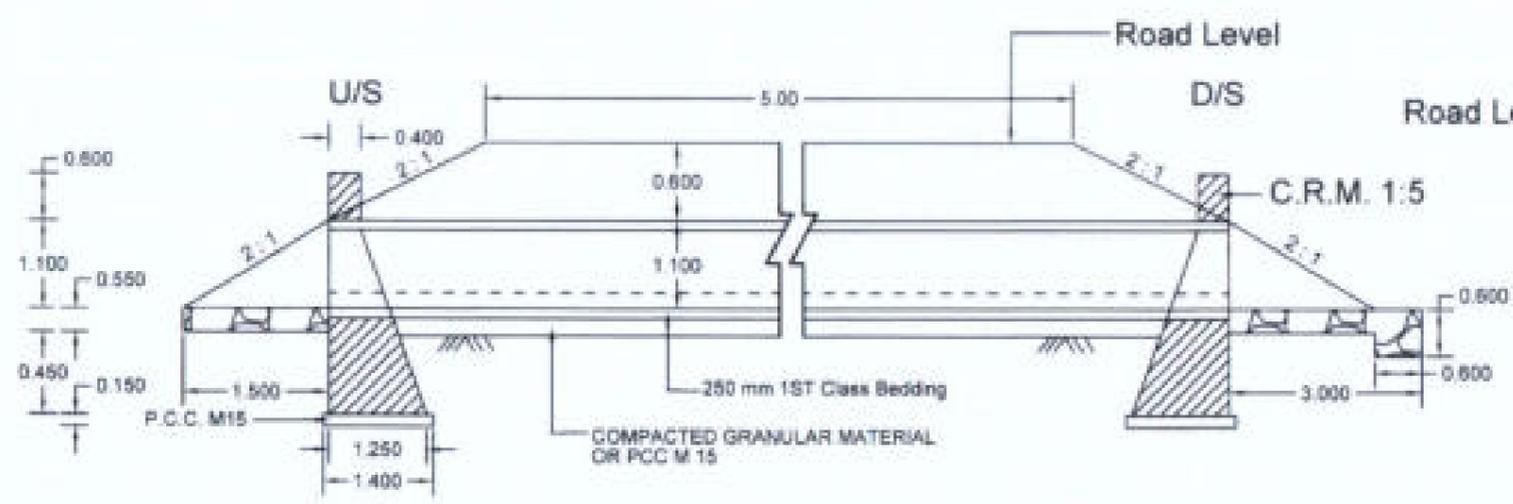

SECTION AT D - D
1000mm DIA PIPE CULVERT SINGLE ROW

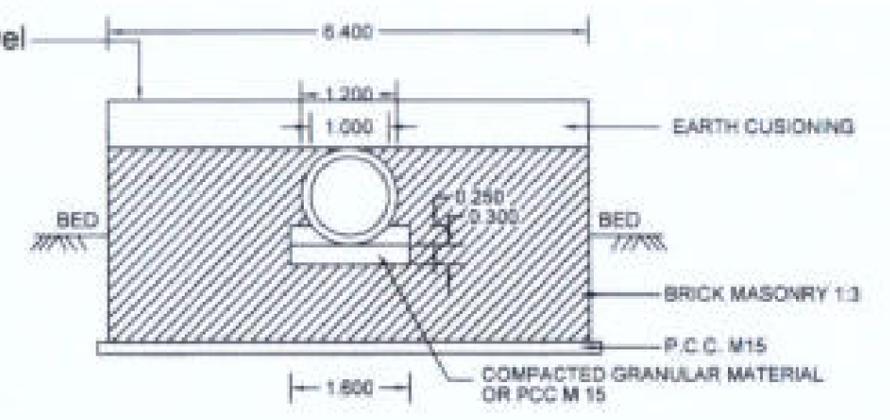

SECTION AT E - E
1000mm DIA. CULVERT

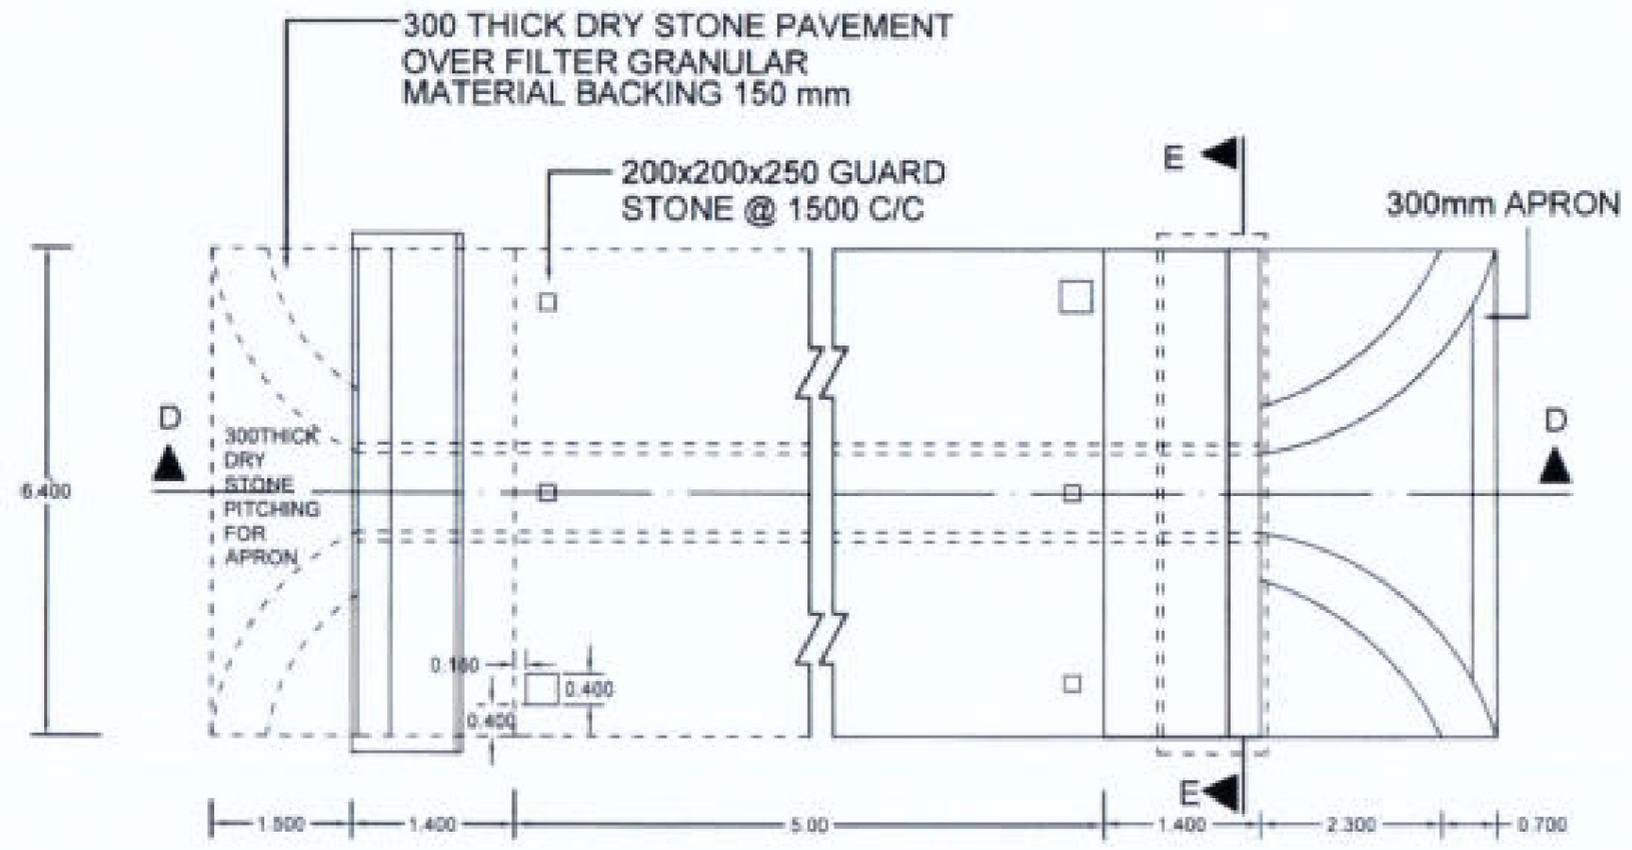

PLAN OF 1000mm DIA SINGLE ROW CULVERT


Prepared by
BASIC CONSULTANT
 (ENGINEERING CONSULTANTS)
 Corp. Office Address
 Bhabani, Assam, India
 Regd. Office Address
 Assam, India

DRAWING :
 GENERAL ARRANGEMENT OF PIPE
 CULVERT, 1000MM DIA


DRAWING No. :
 ASSAM/SWIFT/GR-07/SD/03(B)

NOT TO SCALE


ARIAS Society
GOVERNMENT OF ASSAM
Assam Rural Infrastructure
Agricultural Service Society

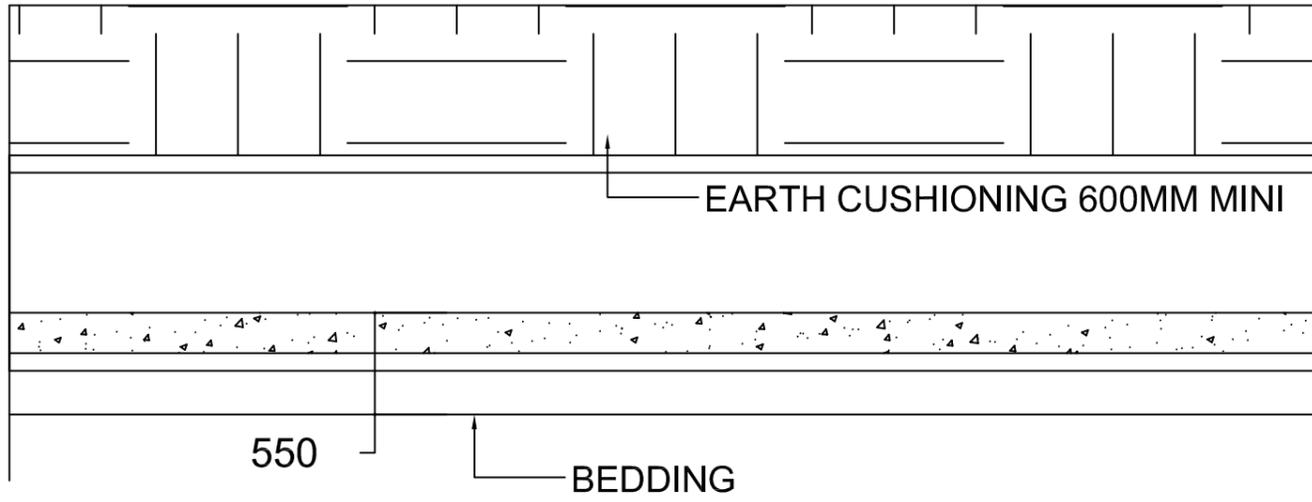

LONGITUDINAL SECTION OF HUME PIPE CULVERT

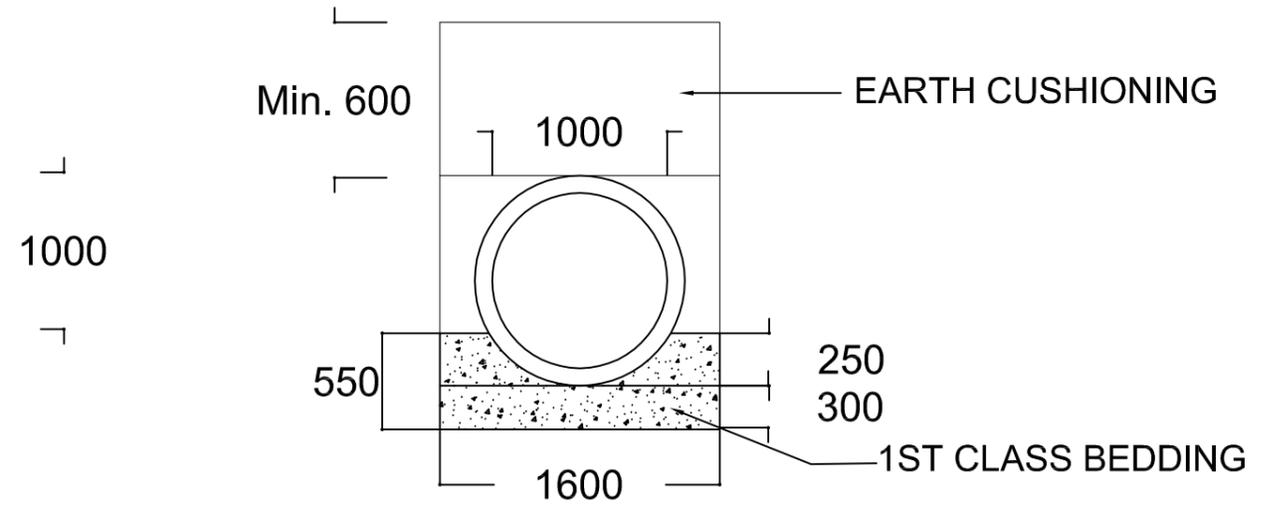

CROSS SECTION OF HUME PIPE CULVERT

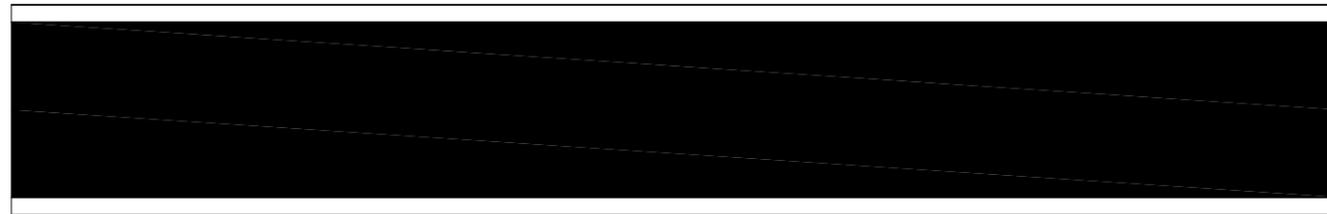

PLAN OF HUME PIPE CULVERT

Prepared by
BASIC CONSULTANT
 (ENGINEERING CONSULTANT)

Corprt office Address
 SURVEY, Ajanta PATH, HOUSE NO-27, GUWAHATI,
 KAMRUP (M), ASSAM, PIN-781028.
 email:-basicconsultantghy@gmail.com


Regd. Office Address
 N. HAIBARGAON, M.D. ROAD,
 NAGAON, ASSAM, PIN-782002
 File No. 4453009/2026/SWIFT-ARIAS-Assam Rural Infrastructure and Agricultural Services (ARIAS) (Computer No. 756624)
 Email:-basicconsultant99@gmail.com

DRAWING :
 GENERAL ARRANGEMENT OF LAYING PIPE
 CULVERT, 1000MM DIA

DRAWING No. :
 ASSAM/SWIFT/GR-07/SD/03(D)


NOT TO SCALE

ARIAS Society
GOVERNMENT OF ASSAM
Assam Rural Infrastructure
Agricultural Service Society

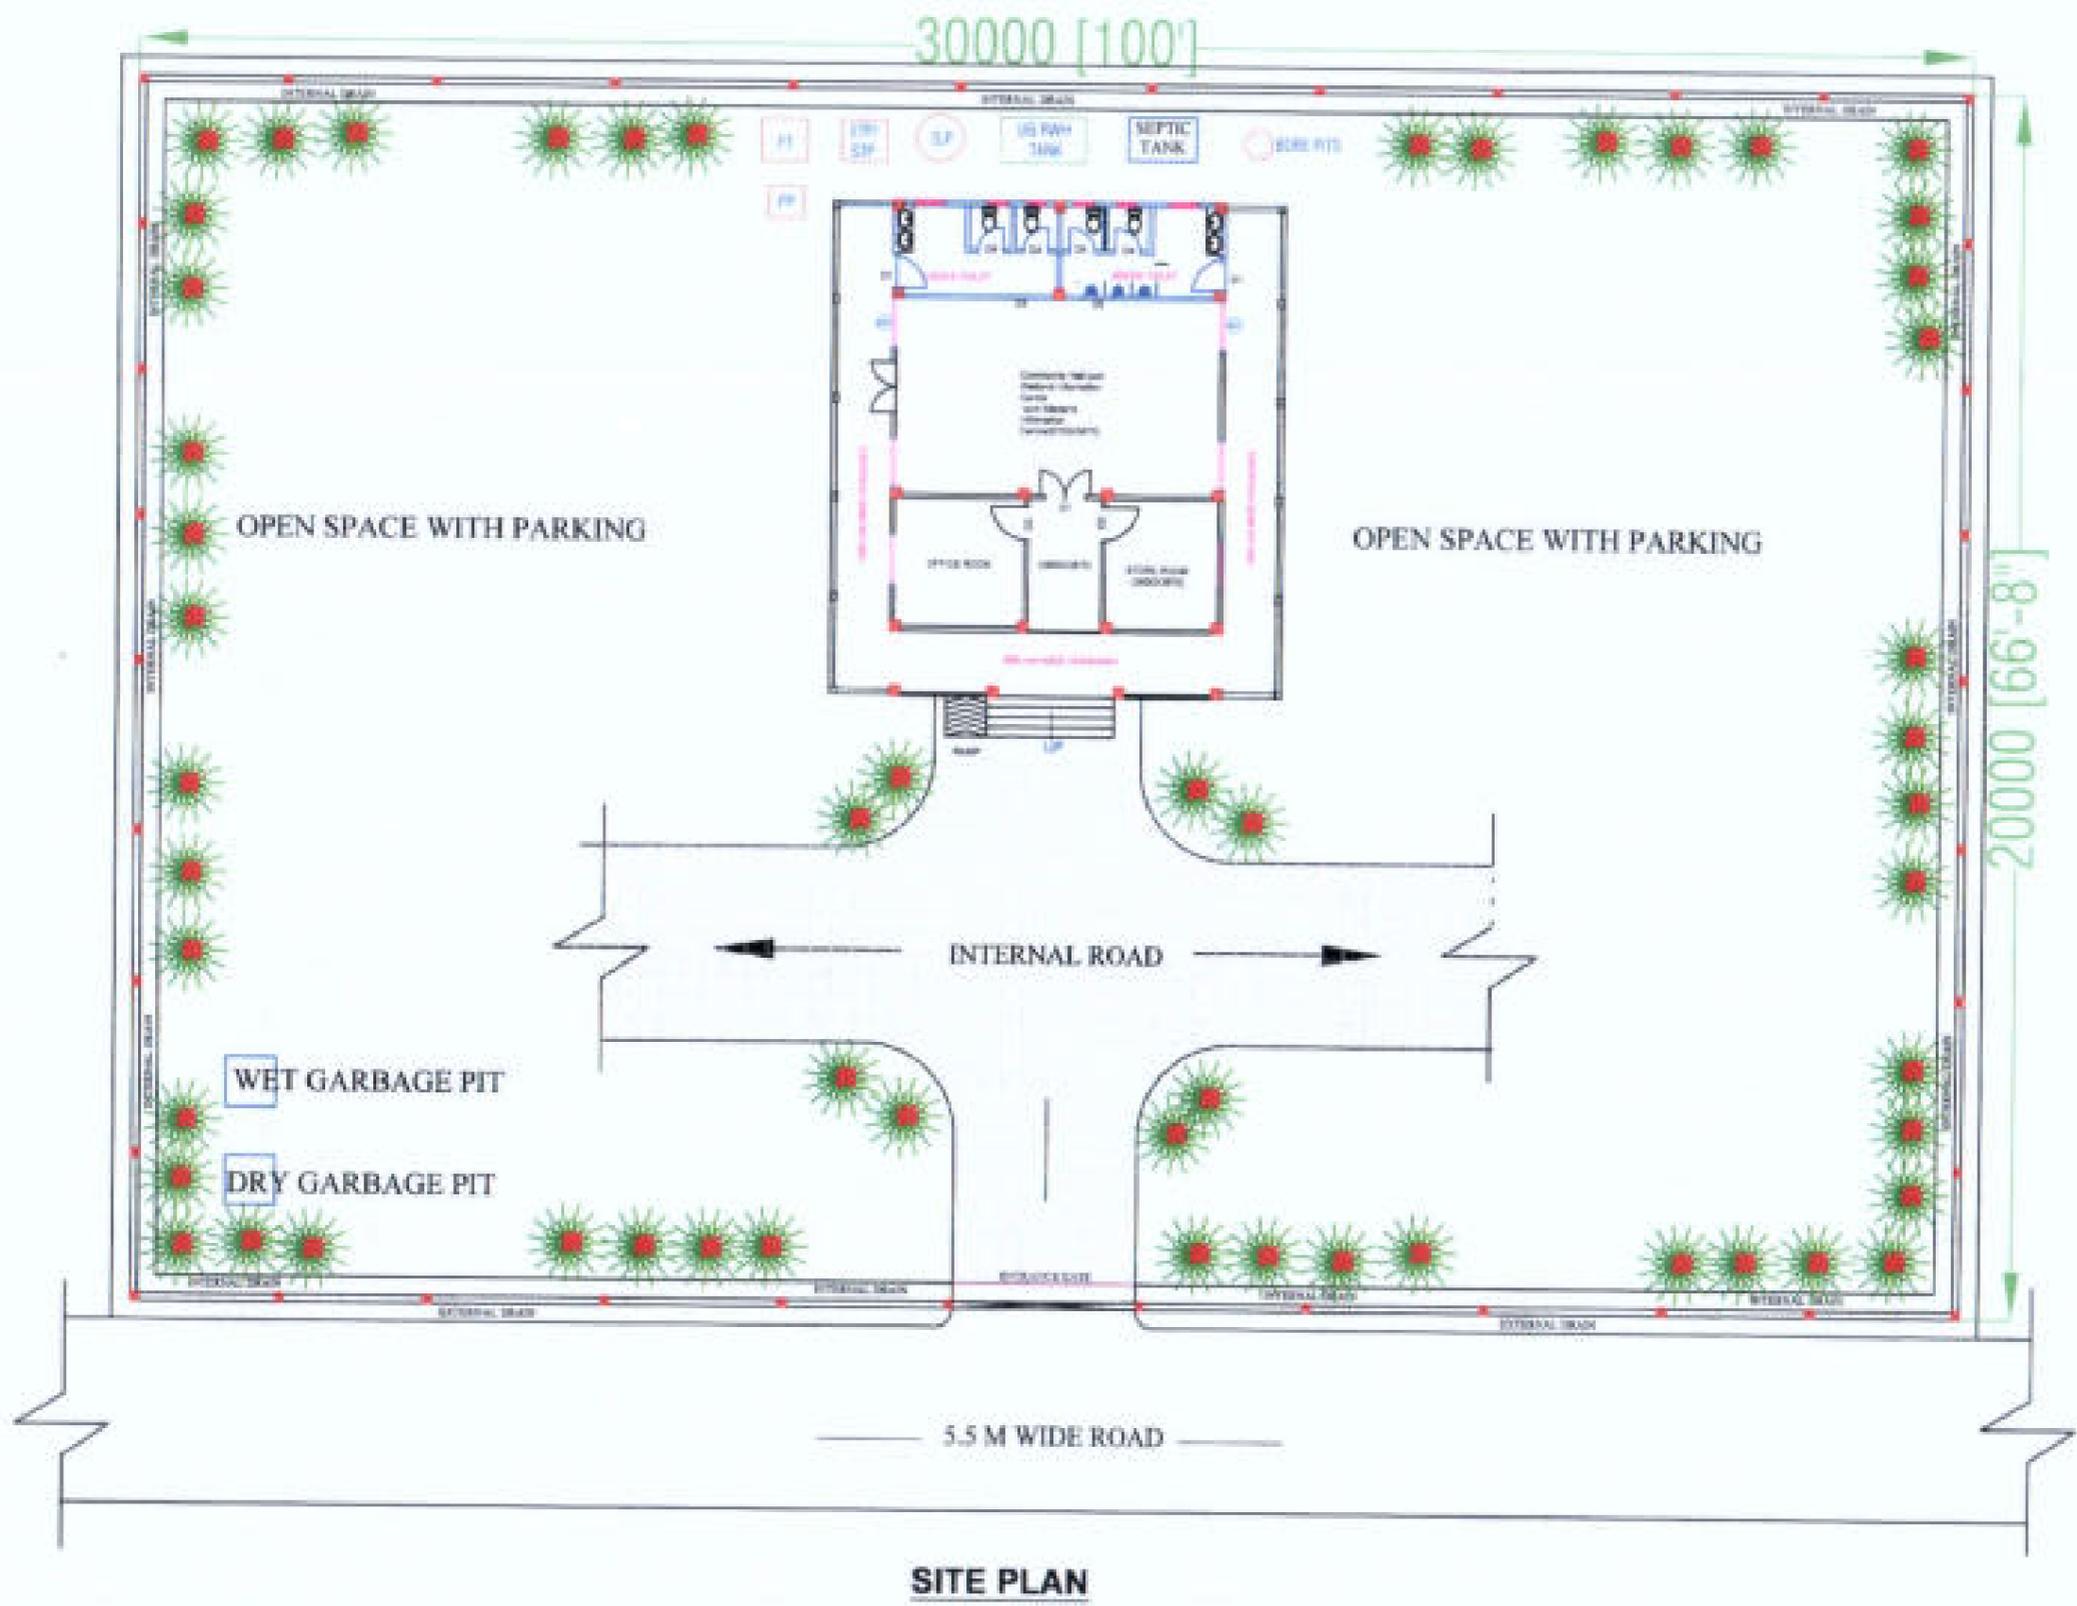

SITE PLAN


<p>Prepared by BASIC CONSULTANT (ENGINEERING CONSULTANT) Corporate Address BASIC CONSULTANT 100, 101, 102, 1000</p>	<p>DRAWING : SITE PLAN</p>	<p>DRAWING No. : ASSAM/SWIFT/GR-DB/SD/04(A)</p>	<p>NOT TO SCALE</p>	<p>ARIAS Society GOVERNMENT OF ASSAM Assam Rural Infrastructure Agricultural Service Society</p>
<p>Project Office Address BASIC CONSULTANT 100, 101, 102, 1000</p>	<p>PROJECT TITLE : Assam Rural Infrastructure and Agricultural Services (ARIAS) (Computer No. 256624) (SWIFT) Project</p>	<p>DRAWING No. : 172</p> <p>DRAWING CONTENTS: Community Hall cum Wetland Information</p>	<p>NOT TO SCALE</p>	<p>ARIAS Society GOVERNMENT OF ASSAM Assam Rural Infrastructure Agricultural Service Society</p>

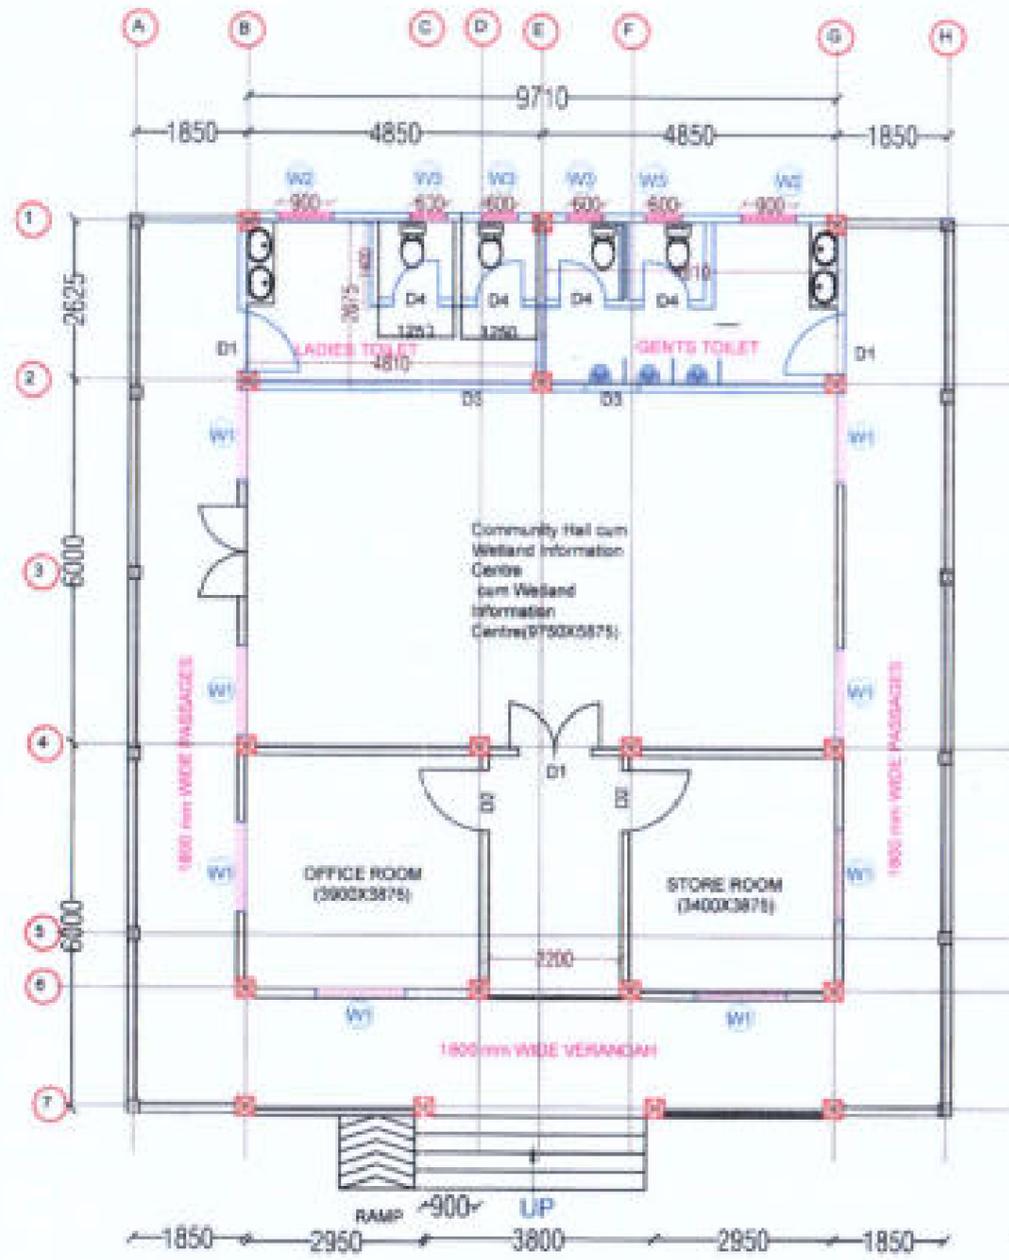

FLOOR PLAN




FRONT ELEVATION

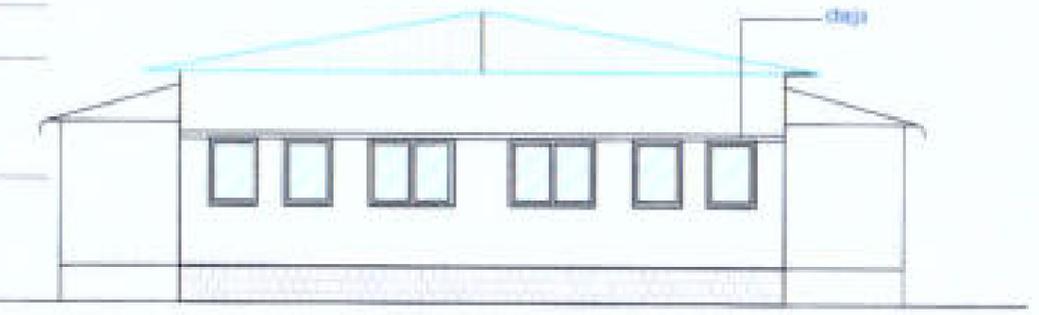


BACK VIEW

<p>Prepared by BASIC CONSULTANT (ENGINEERING CONSULTANT) Project Office Address Boreigaon, Agmora (P.O. Boreigaon), Assam 781001, India. Ph: 98362 10100 Email: basicconsultant@gmail.com</p>	<p>DRAWING : PLAN & ELEVATION</p>	<p>DRAWING No. : ASSAM/SWIFT/GR-08/SD/04(B)</p>	<p>NOT TO SCALE</p>	<p>ARIAS Society GOVERNMENT OF ASSAM Assam Rural Infrastructure Agricultural Service Society</p>
<p>Project Office Address Boreigaon, Agmora (P.O. Boreigaon), Assam 781001, India. Ph: 98362 10100 Email: basicconsultant@gmail.com</p>	<p>PROJECT TITLE: Wetland Information and Agricultural Service Centre (SWIFT) Project</p>	<p>173 DRAWING CONTENTS: Community Hall cum Wetland Information Centre</p>		

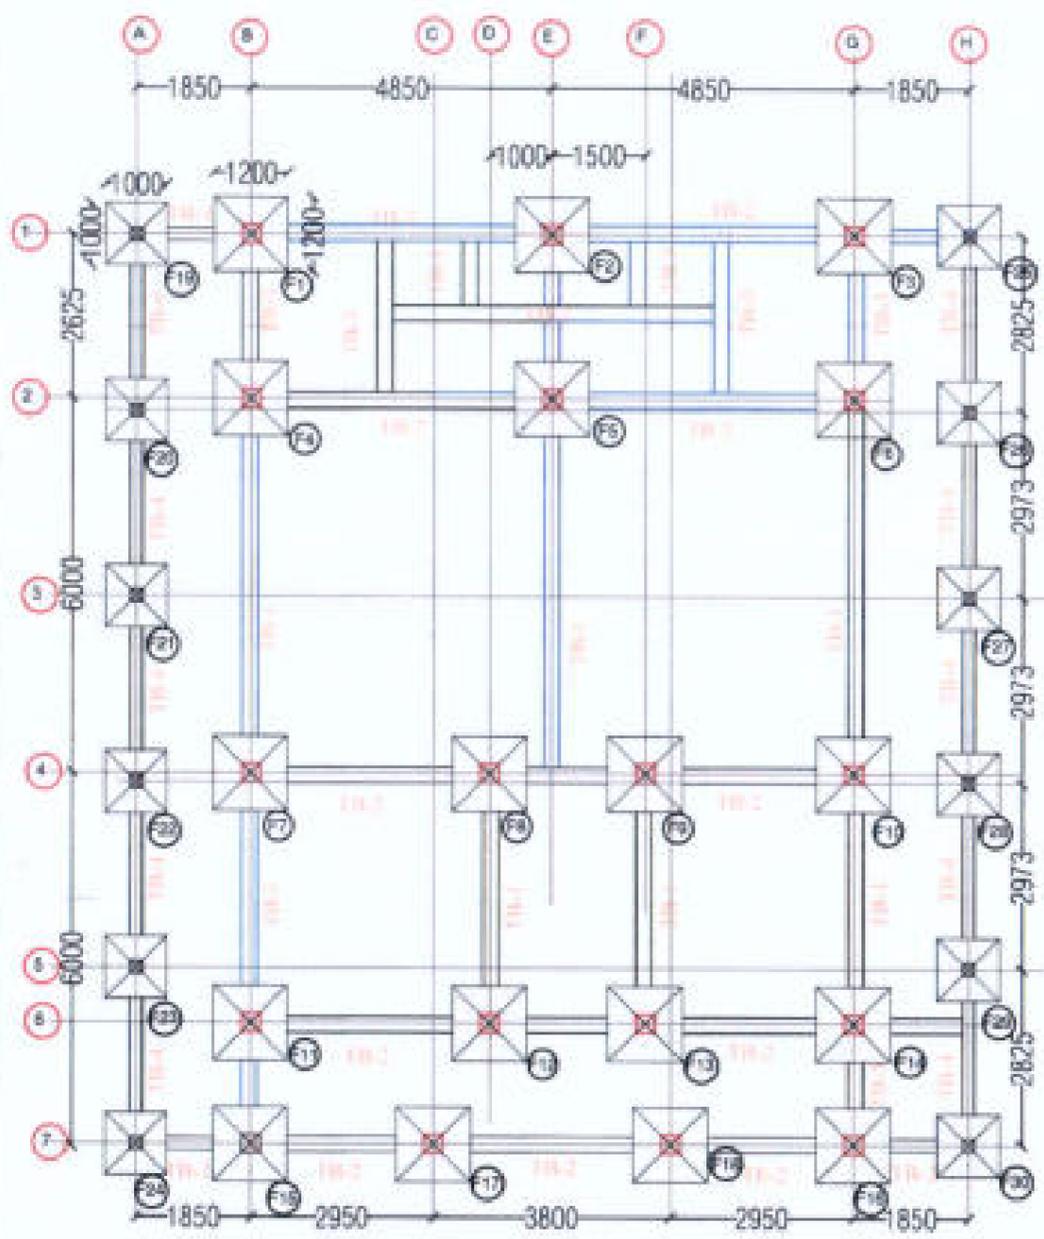

LAYOUT OF FOOTING & PLINTH BEAM

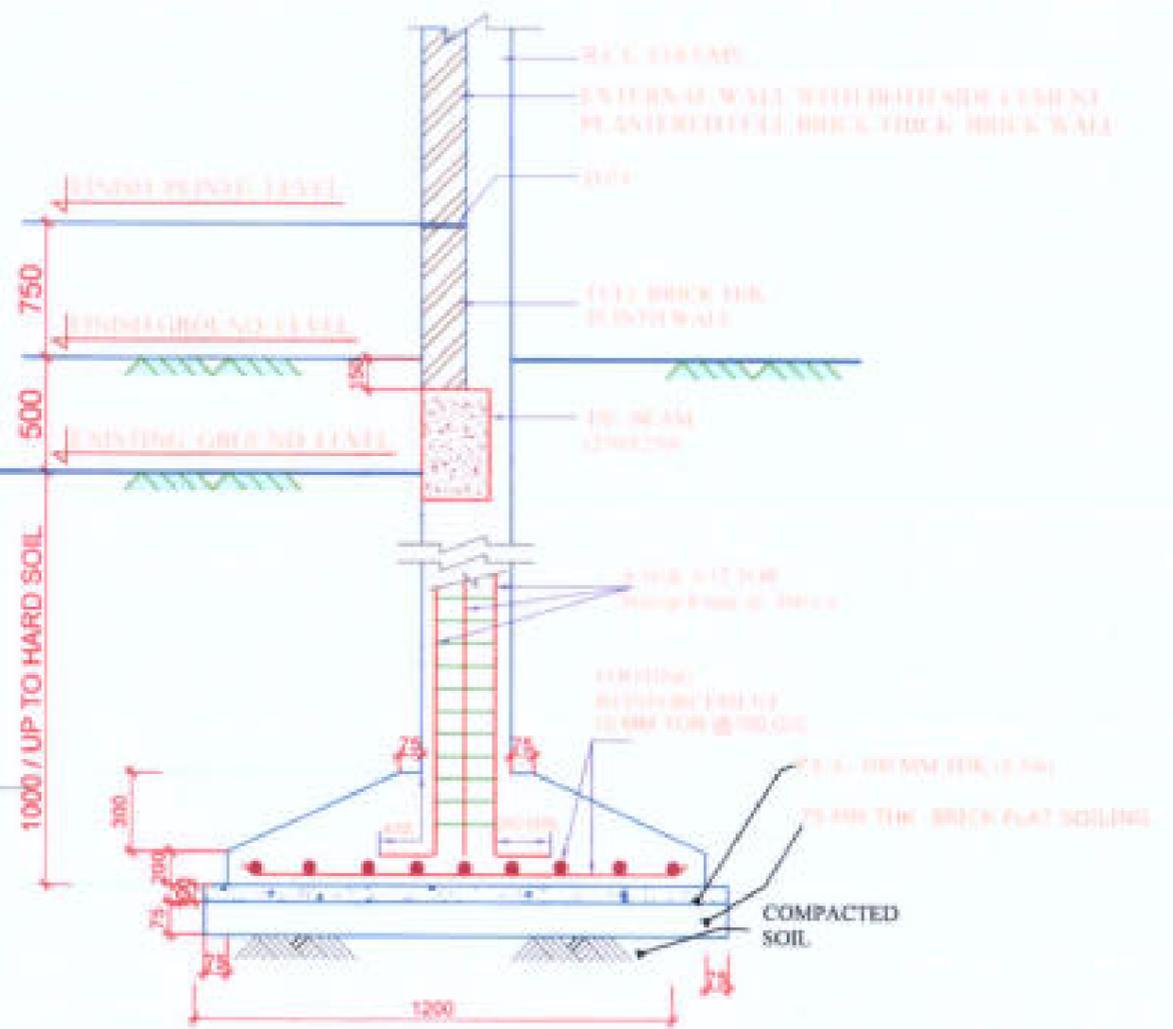

TYPICAL DETAILS OF FOUNDATION

Schedule of Beam, Column & Footing Reinforcement			
Sl. No.	Items	Size in mm	Reinforcement Details
1	Footing (F-1 to F-18)	1200x1200	12 mm Tor @100C/C (Both ways)
2	Column (C) to (C6)	200x200	Main Bar: 4-12 4-12 TOR Stirrup: 8mm@100 C/C
3	Tie Beam	250x250	Main Bar: 4-12 6-1-12 extra at bottom Stirrup: 8mm@100 C/C
4	Lintel (L1)	150x150	Main Bar: 4-12 TOR Stirrup: 8mm 100 C/C
5	Lintel (L2)	150x150	Main Bar: 4-12 TOR Stirrup: 8mm 100 C/C
6	Column C-19 to C-30	200x200	Main bar .4 no-12# Stirrup- 8MM@100C/C
7	Footing C-19 to C-30	1000x1000	10mm Tor @100 c/c (Both ways)

Prepared by
BASIC CONSULTANT
(ENGINEERING CONSULTANT)
Project Office Address
SWIFT, Assam Rural Infrastructure and Agricultural Services (ARIAS) (Computer No. 756624)
Office: 2nd Floor, Assam Rural Infrastructure and Agricultural Services (ARIAS) Building,
Borjhar, Assam, India-781121.
Email: basicconsultant@gmail.com

DRAWING :
LAYOUT OF FOOTING & PLINTH BEAM


DRAWING No. :
ASSAM/SWIFT/GR-08/SD/04(C)

NOT TO SCALE


ARIAS Society
GOVERNMENT OF ASSAM
Assam Rural Infrastructure
Agricultural Service Society

174
DRAWING CONTENTS: Community Hall cum
Wetland Information Centre

COLUMN SECTION
NOTE: FLOOR LEVELS AS PER ARCH. DRAWING

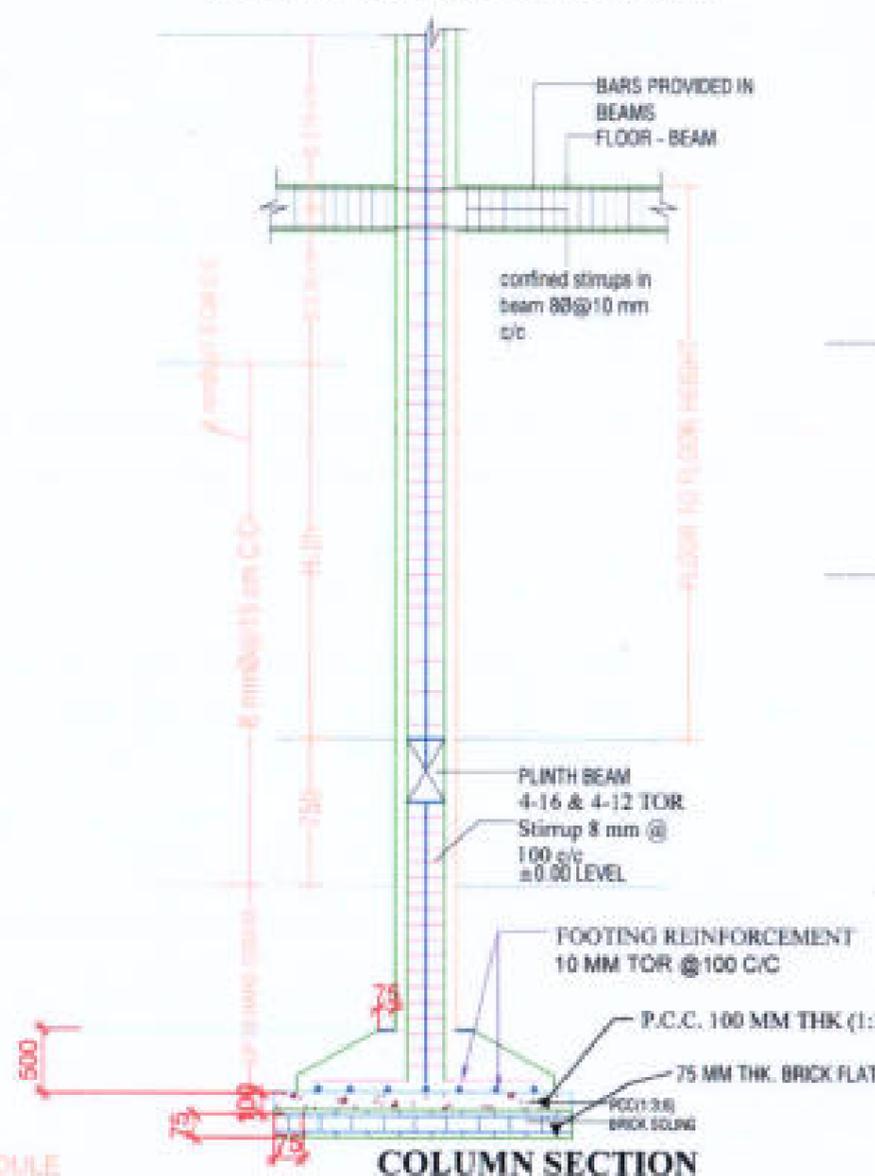

COLUMN SECTION

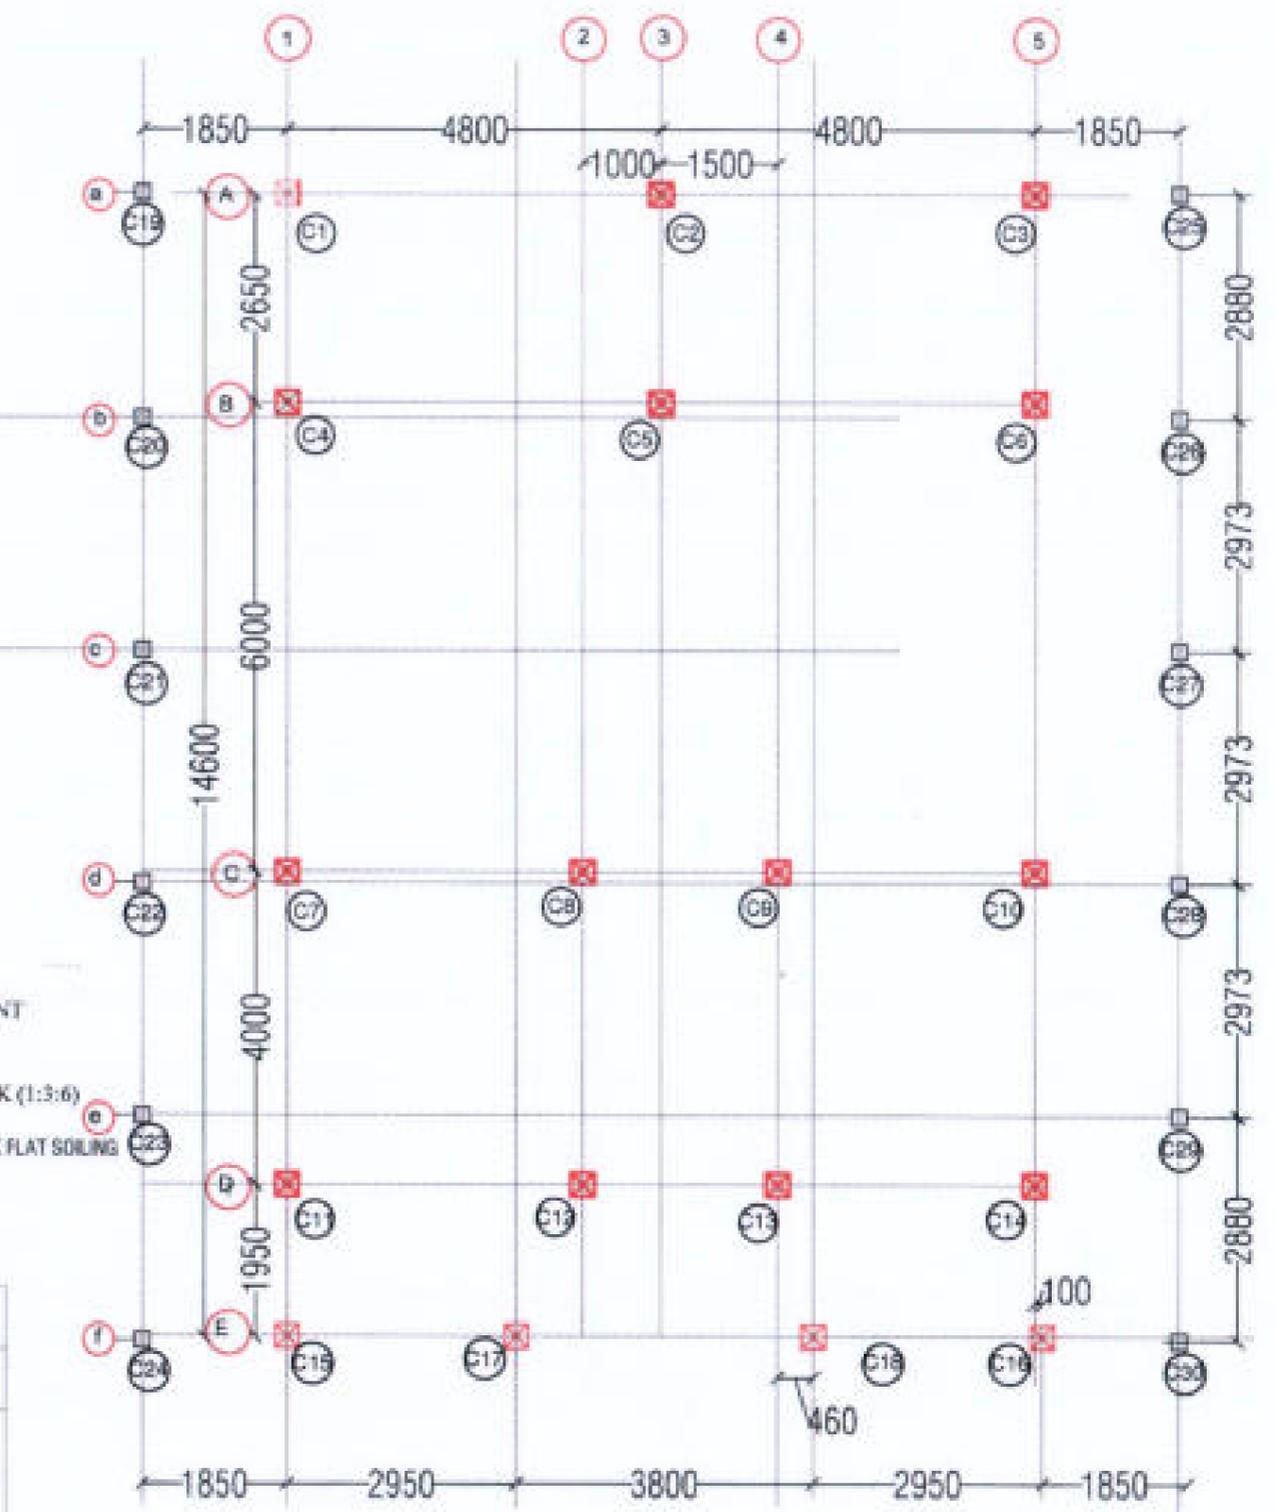

COLUMN LAYOUT

COLUMN SCHEDULE

		TYPE A				
		COLUMN SIZE	COLUMN TYPE	SPECIFICATION	BAR SIZE	TIES
GROUND TO RIDGE COLUMN DETAIL	ARRANGE MENT OF LINKS	300x300			4-16 MM 4-12 MM	8 MM BAR AS PER SPECIFIED
	COLUMN DETAIL					
	C1, C2, C3, C4, C5, C6, C7, C8, C9, C10, C11, C12, C13, C14, C15, C16, C17, C18					
	C19 to C20	300x300			4-12 MM	

Prepared by
BASIC CONSULTANT
(ENGINEERING CONSULTANTS)
Corporate Office Address
SURVEY, AGRA PATIL HOUSE NO-17, SARANIT, KAMRUP (M), ASSAM, PIN-781001.
email: basicconsultant@gmail.com


DRAWING :
LAYOUT OF COLUMN

DRAWING No. :
ASSAM/SWIFT/GR-08/SD/04(D)


NOT TO SCALE

ARIAS Society
GOVERNMENT OF ASSAM
Assam Rural Infrastructure
Agricultural Service Society


175
DRAWING CONTENTS: Community Hall cum
Wetland Information Centre

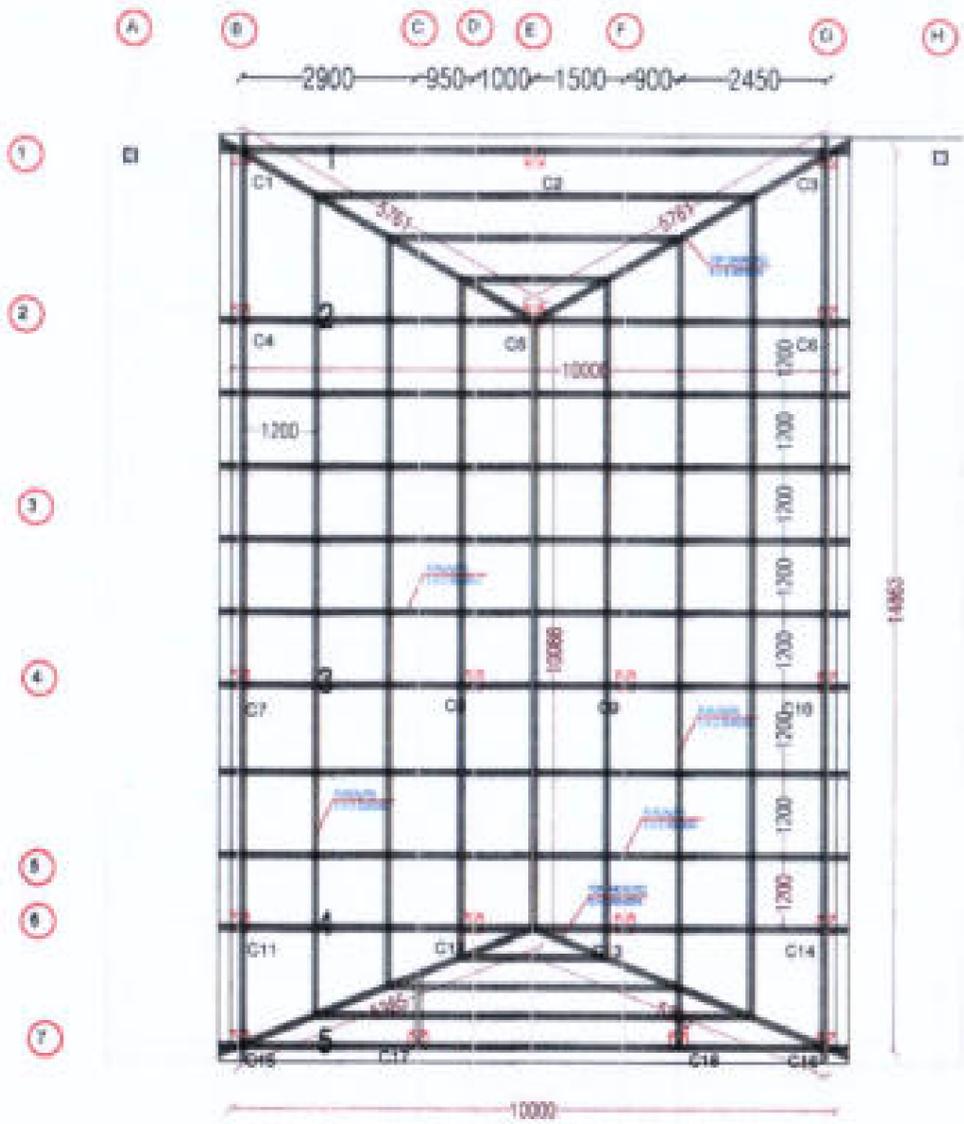


TRUSS PLAN

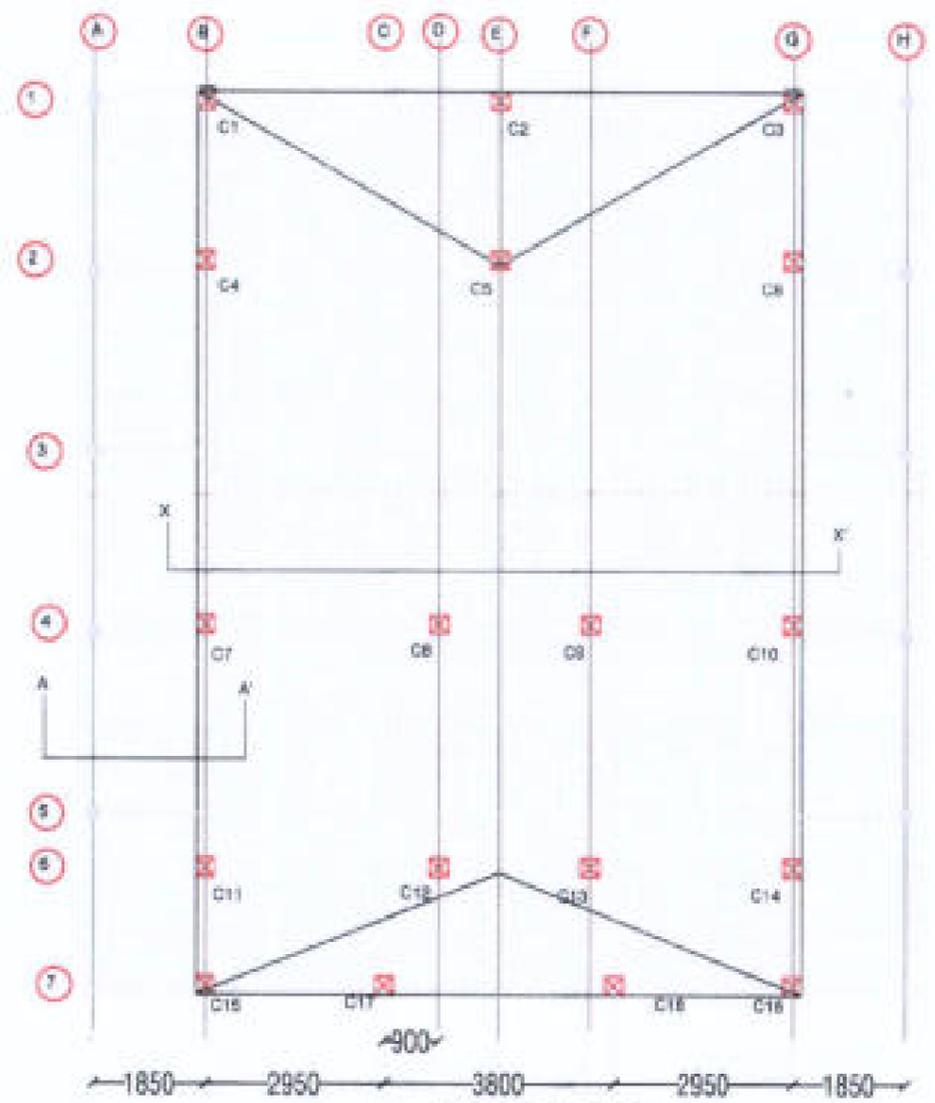

ROOF PLAN


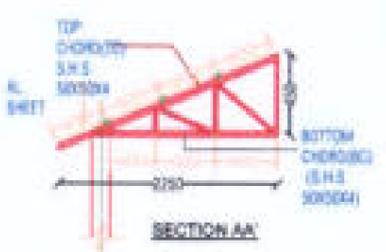


SECTION AA

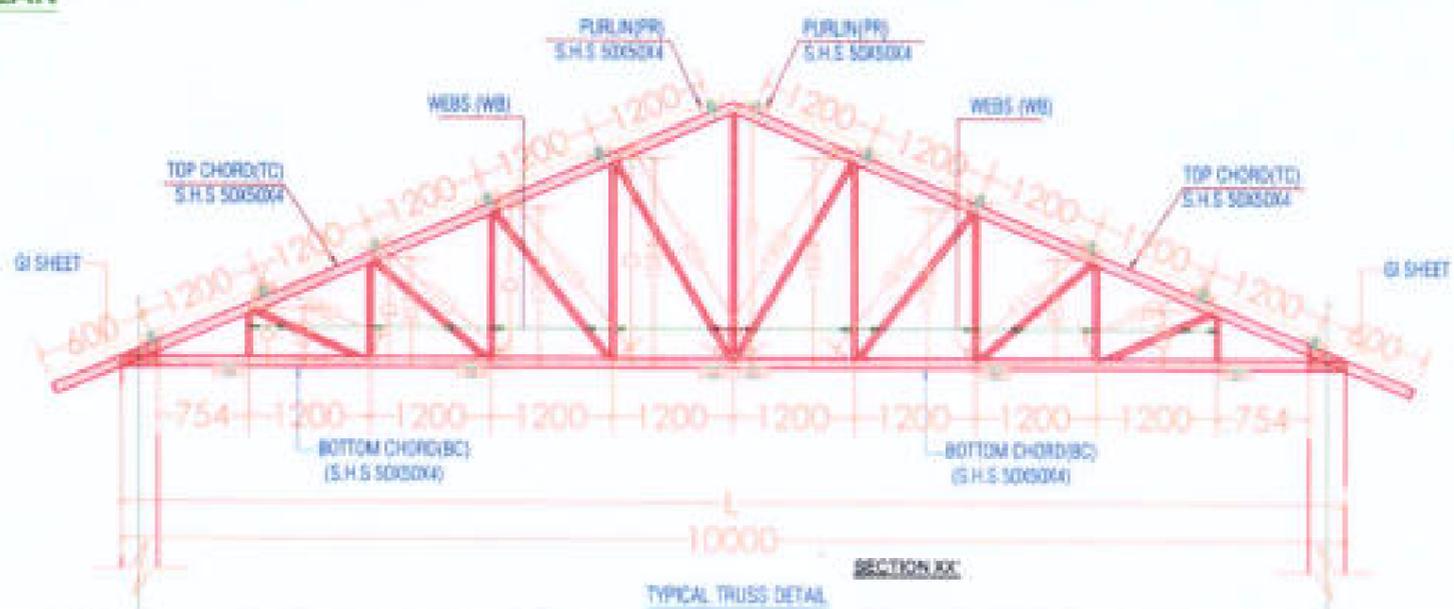

TYPICAL TRUSS DETAIL

<p>Prepared by BASIC CONSULTANT (ENGINEERING CONSULTANT) Corporate Office Address: B-10/1, Sector 10, Gurgaon, Haryana, India Phone: +91 98100 88888 Email: basic@basicconsultant.com</p>	<p>DRAWING : LAYOUT & DETAILS OF TRUSS</p>	<p>DRAWING No. : ASSAM/SWIFT/GR-08/SD/04(E)</p>	<p>NOT TO SCALE</p>	<p>ARIAS Society GOVERNMENT OF ASSAM Assam Rural Infrastructure Agricultural Service Society</p>
<p>PROJECT TITLE: Assam Rural Infrastructure and Agricultural Services (ARIAS) (Computer No. 756624) Sustainable Wetlands and Integrated Fisheries Translocation (SWIFT) Project</p>	<p>4453009/2026/SWIFT, HR EXECUTIVE, Assam Rural Infrastructure and Agricultural Services (ARIAS) on 04/03/2026 02:06 PM</p>	<p>176 DRAWING CONTENTS: Community Hall cum Wetland Information Centre</p>		

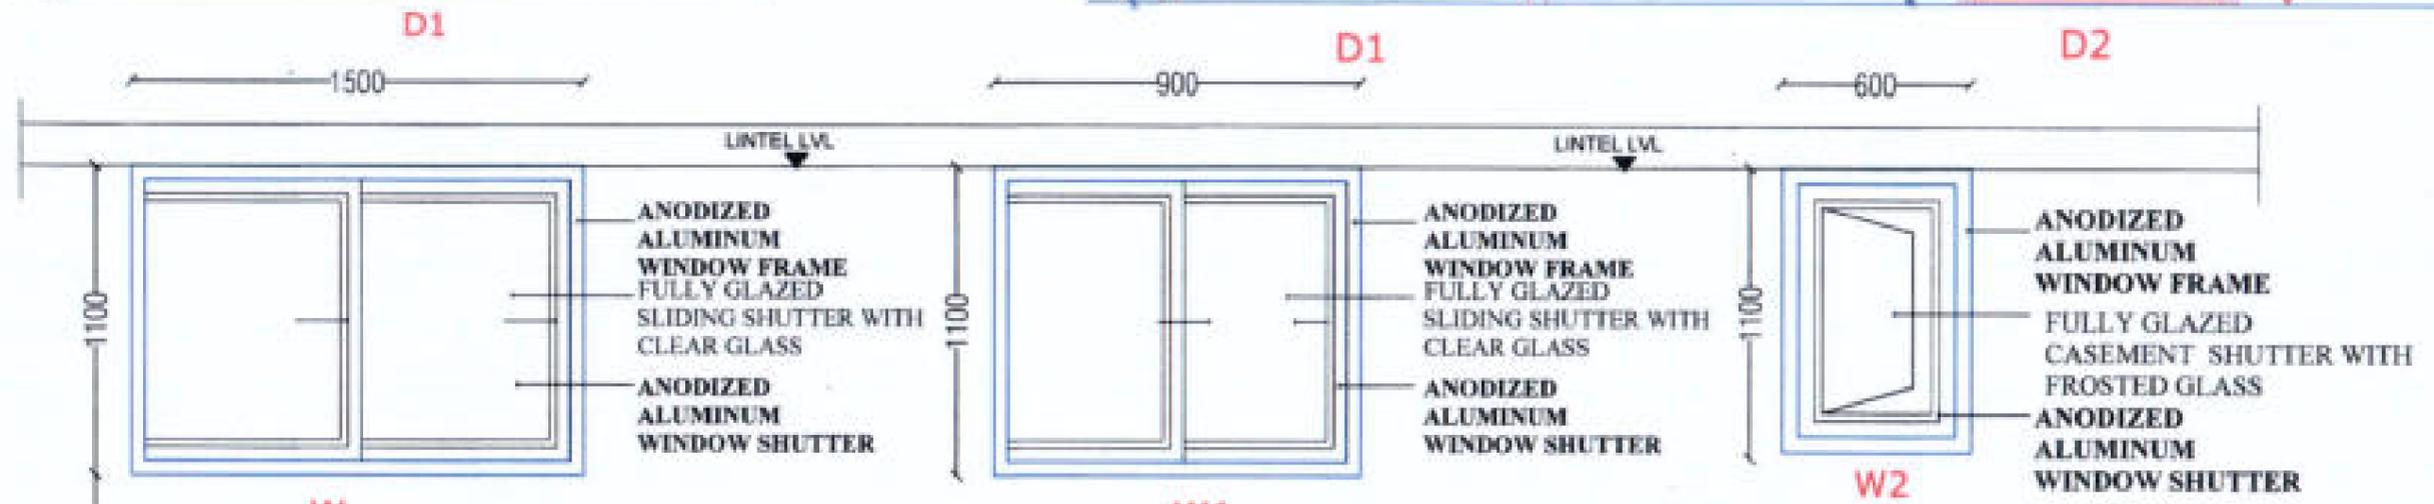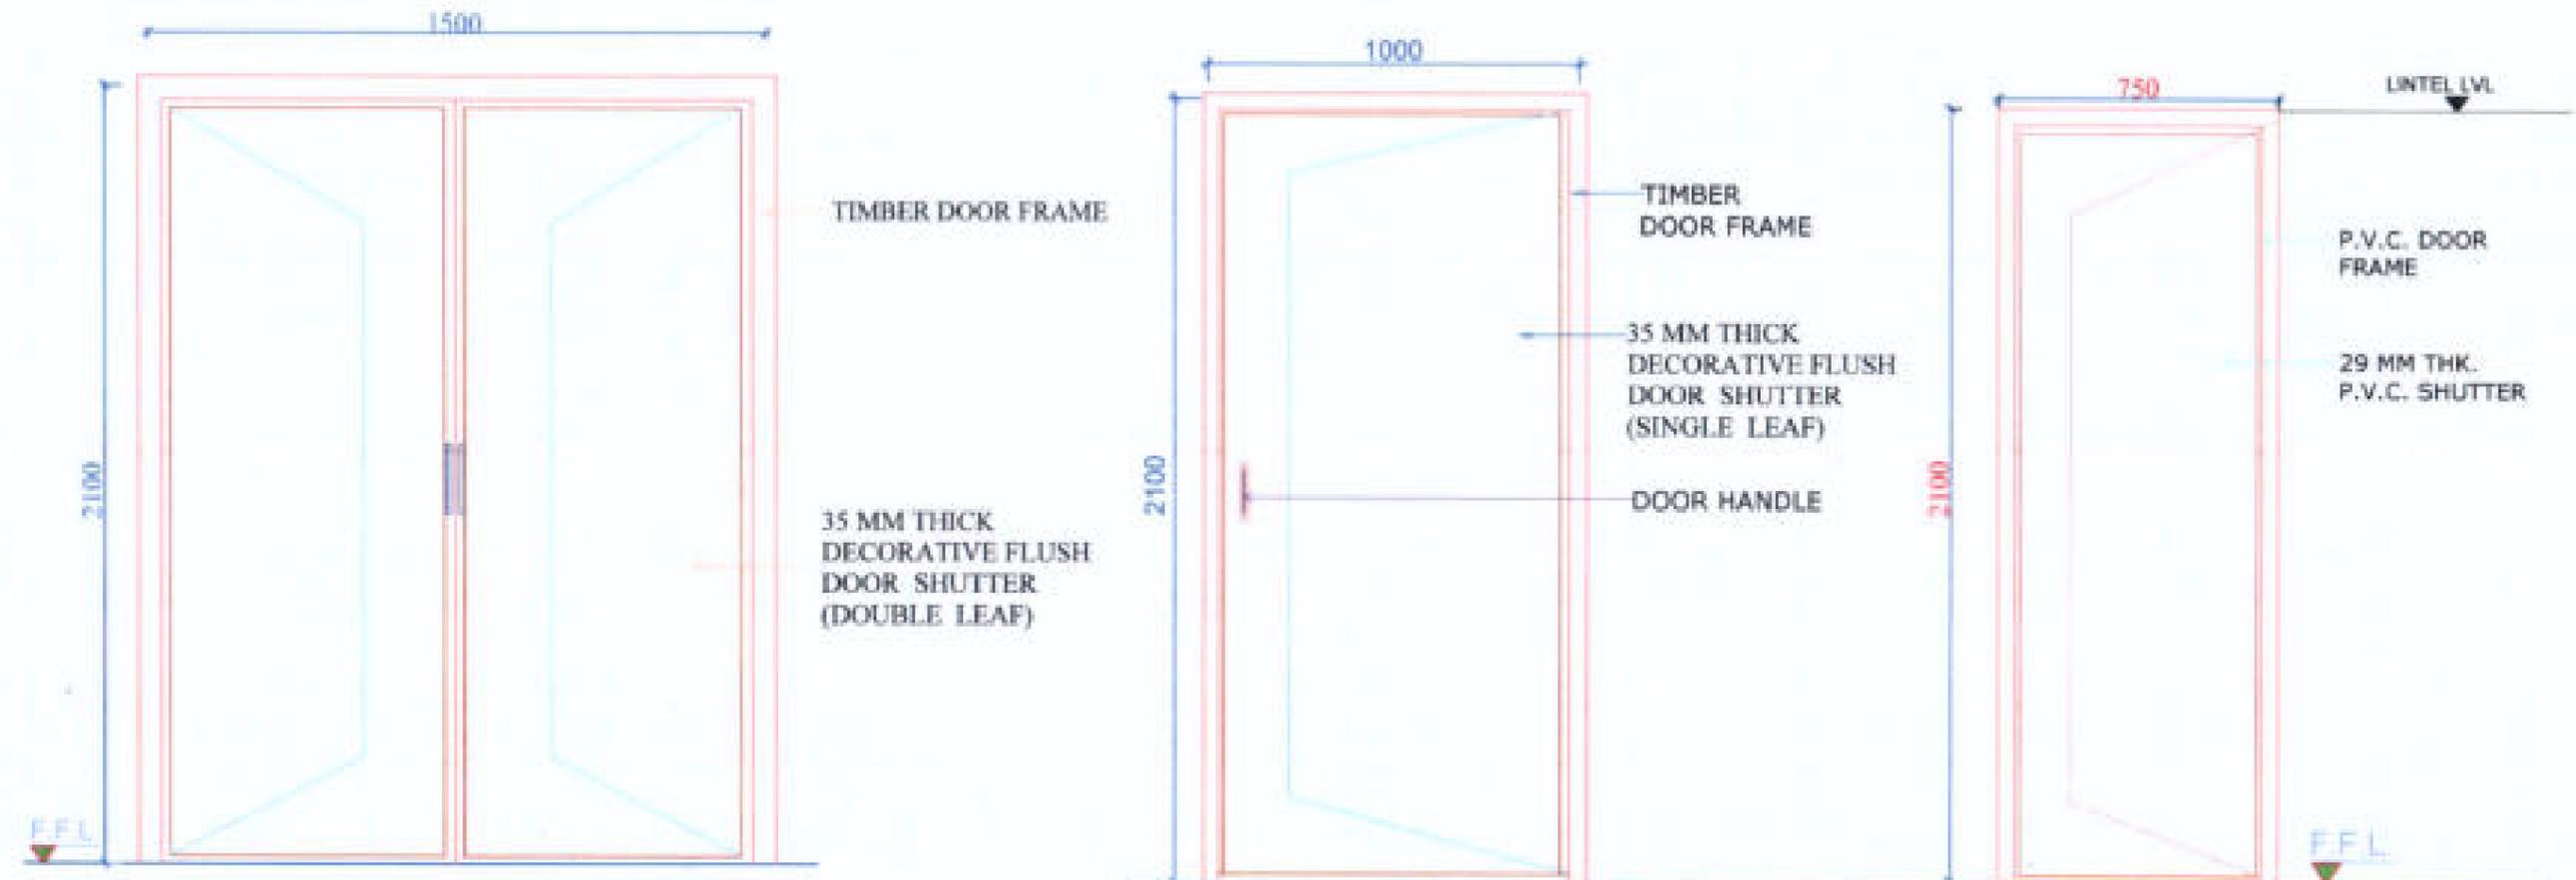

SL. NO.	TYPE	DESCRIPTION	DIMENSION	LINTEL LVL	SILL LVL
1	D	DOUBLE LEAF WOODEN DOOR	1500x2100	2100	-
2	D1	FLUSH DOOR	1000x2100	2100	-
3	D2	PVC DOOR	750 x2100	2100	-
4	W	ALUMINUM WINDOW	1500x1100		
5	W1	ALUMINUM WINDOW	900x1100		
6	W2	ALUMINUM WINDOW	600x1100		

Prepared by
BASIC CONSULTANT
 (ENGINEERING CONSULTANT)
 Contact office Address
 SURVEY, Agri. PATH, HOUSE NO-01, BOMMASAT,
 GUANAPAL, AGRI. AREA, PIN-781022,
 ASSAM. Email: basicconsultant@gmail.com
 Regd. Office Address
 File No: ARIAS/27/2026-SWIFT-ARIAS-Assam Rural Infrastructure and Agricultural Services (ARIAS) (Computer No. 756624)
 Generated from Office by Bably Hazarika, HRE(BH)SWIFT, HR EXECUTIVE, Assam Rural Infrastructure and Agricultural Services (ARIAS) on 04/03/2026 02:06 PM

DRAWING :
 DETAIL & SCHEDULE OF DOORS & WINDOWS


PROJECT TITLE:
 Sustainable Wetlands and Integrated Fisheries Transformation (SWIFT) Project

DRAWING No. :
 ASSAM/SWIFT/GR-08/SD/04(F)

DRAWING CONTENTS: Community Hall cum Wetland Information Centre

NOT TO SCALE

ARIAS Society
GOVERNMENT OF ASSAM
Assam Rural Infrastructure
Agricultural Service Society

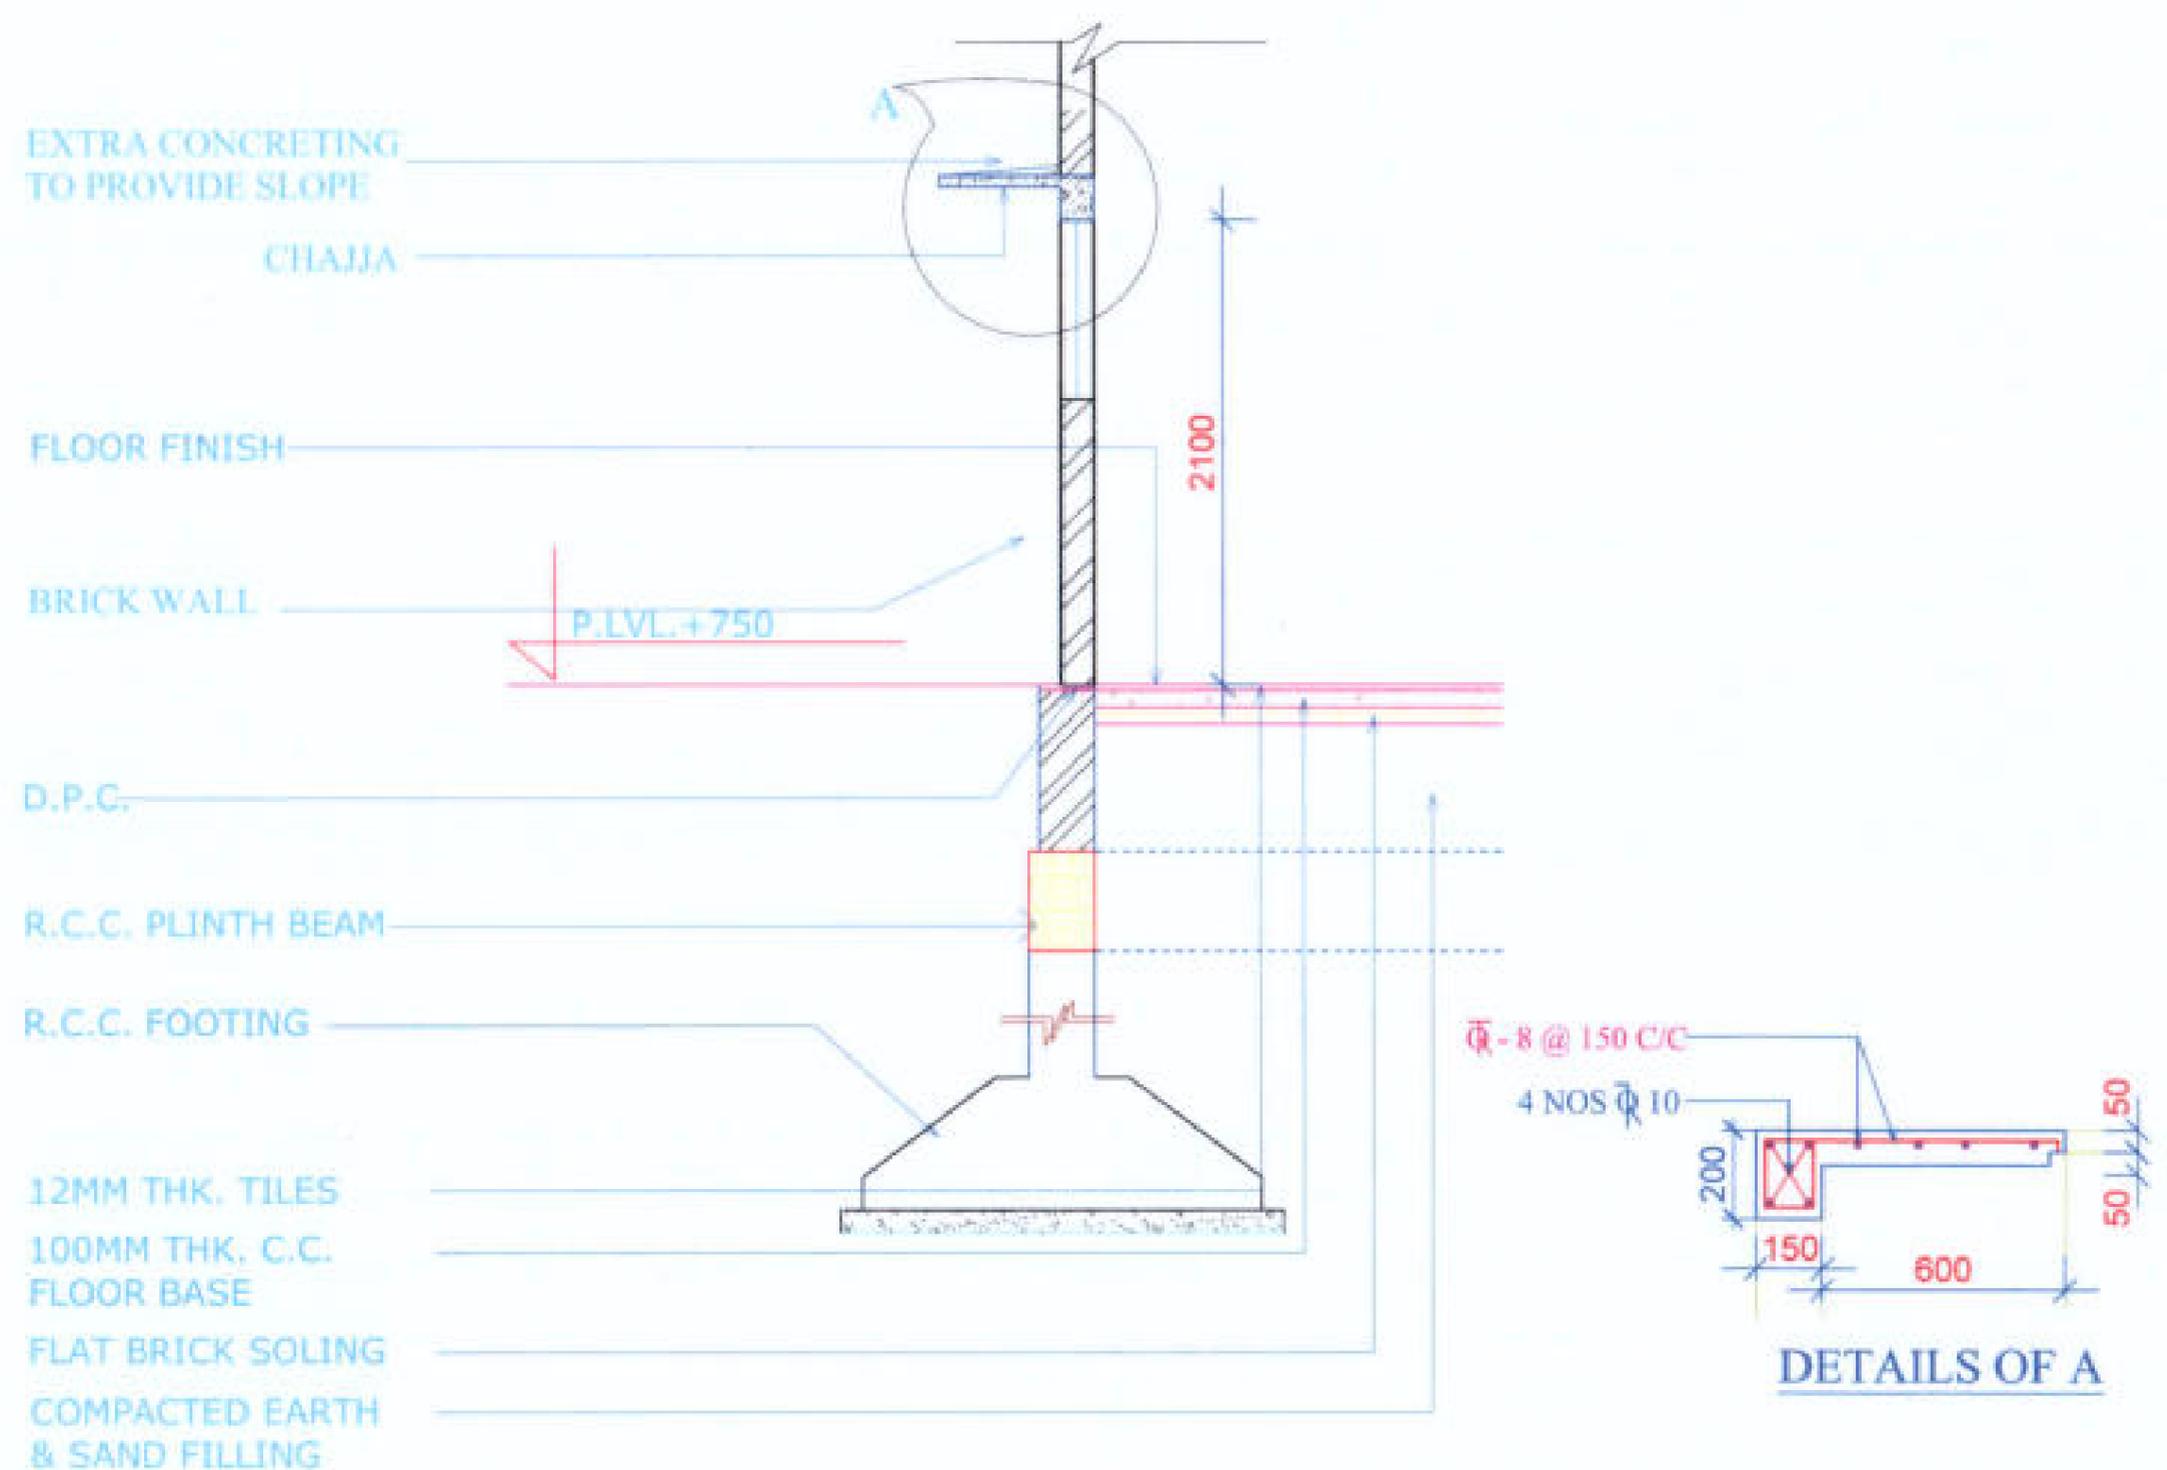

GENERAL SECTION THROUGH R.C.C. LINTEL, WINDOW & FLOOR.


Prepared by
BASIC CONSULTANT
 (ENGINEERING CONSULTANT)
 District office Address
 SURVEY ROAD BATH HOUSE ROAD, GUWAHATI,
 KAMRUPOH, ASSAM, INDIA-781001
 email: basicconsultant@gmail.com

DRAWING :
 CHAJJA DETAILS

DRAWING No. :
 ASSAM/SWIFT/GR-08/SD/04(G)




NOT TO SCALE

ARIAS Society
GOVERNMENT OF ASSAM
Assam Rural Infrastructure
Agricultural Service Society

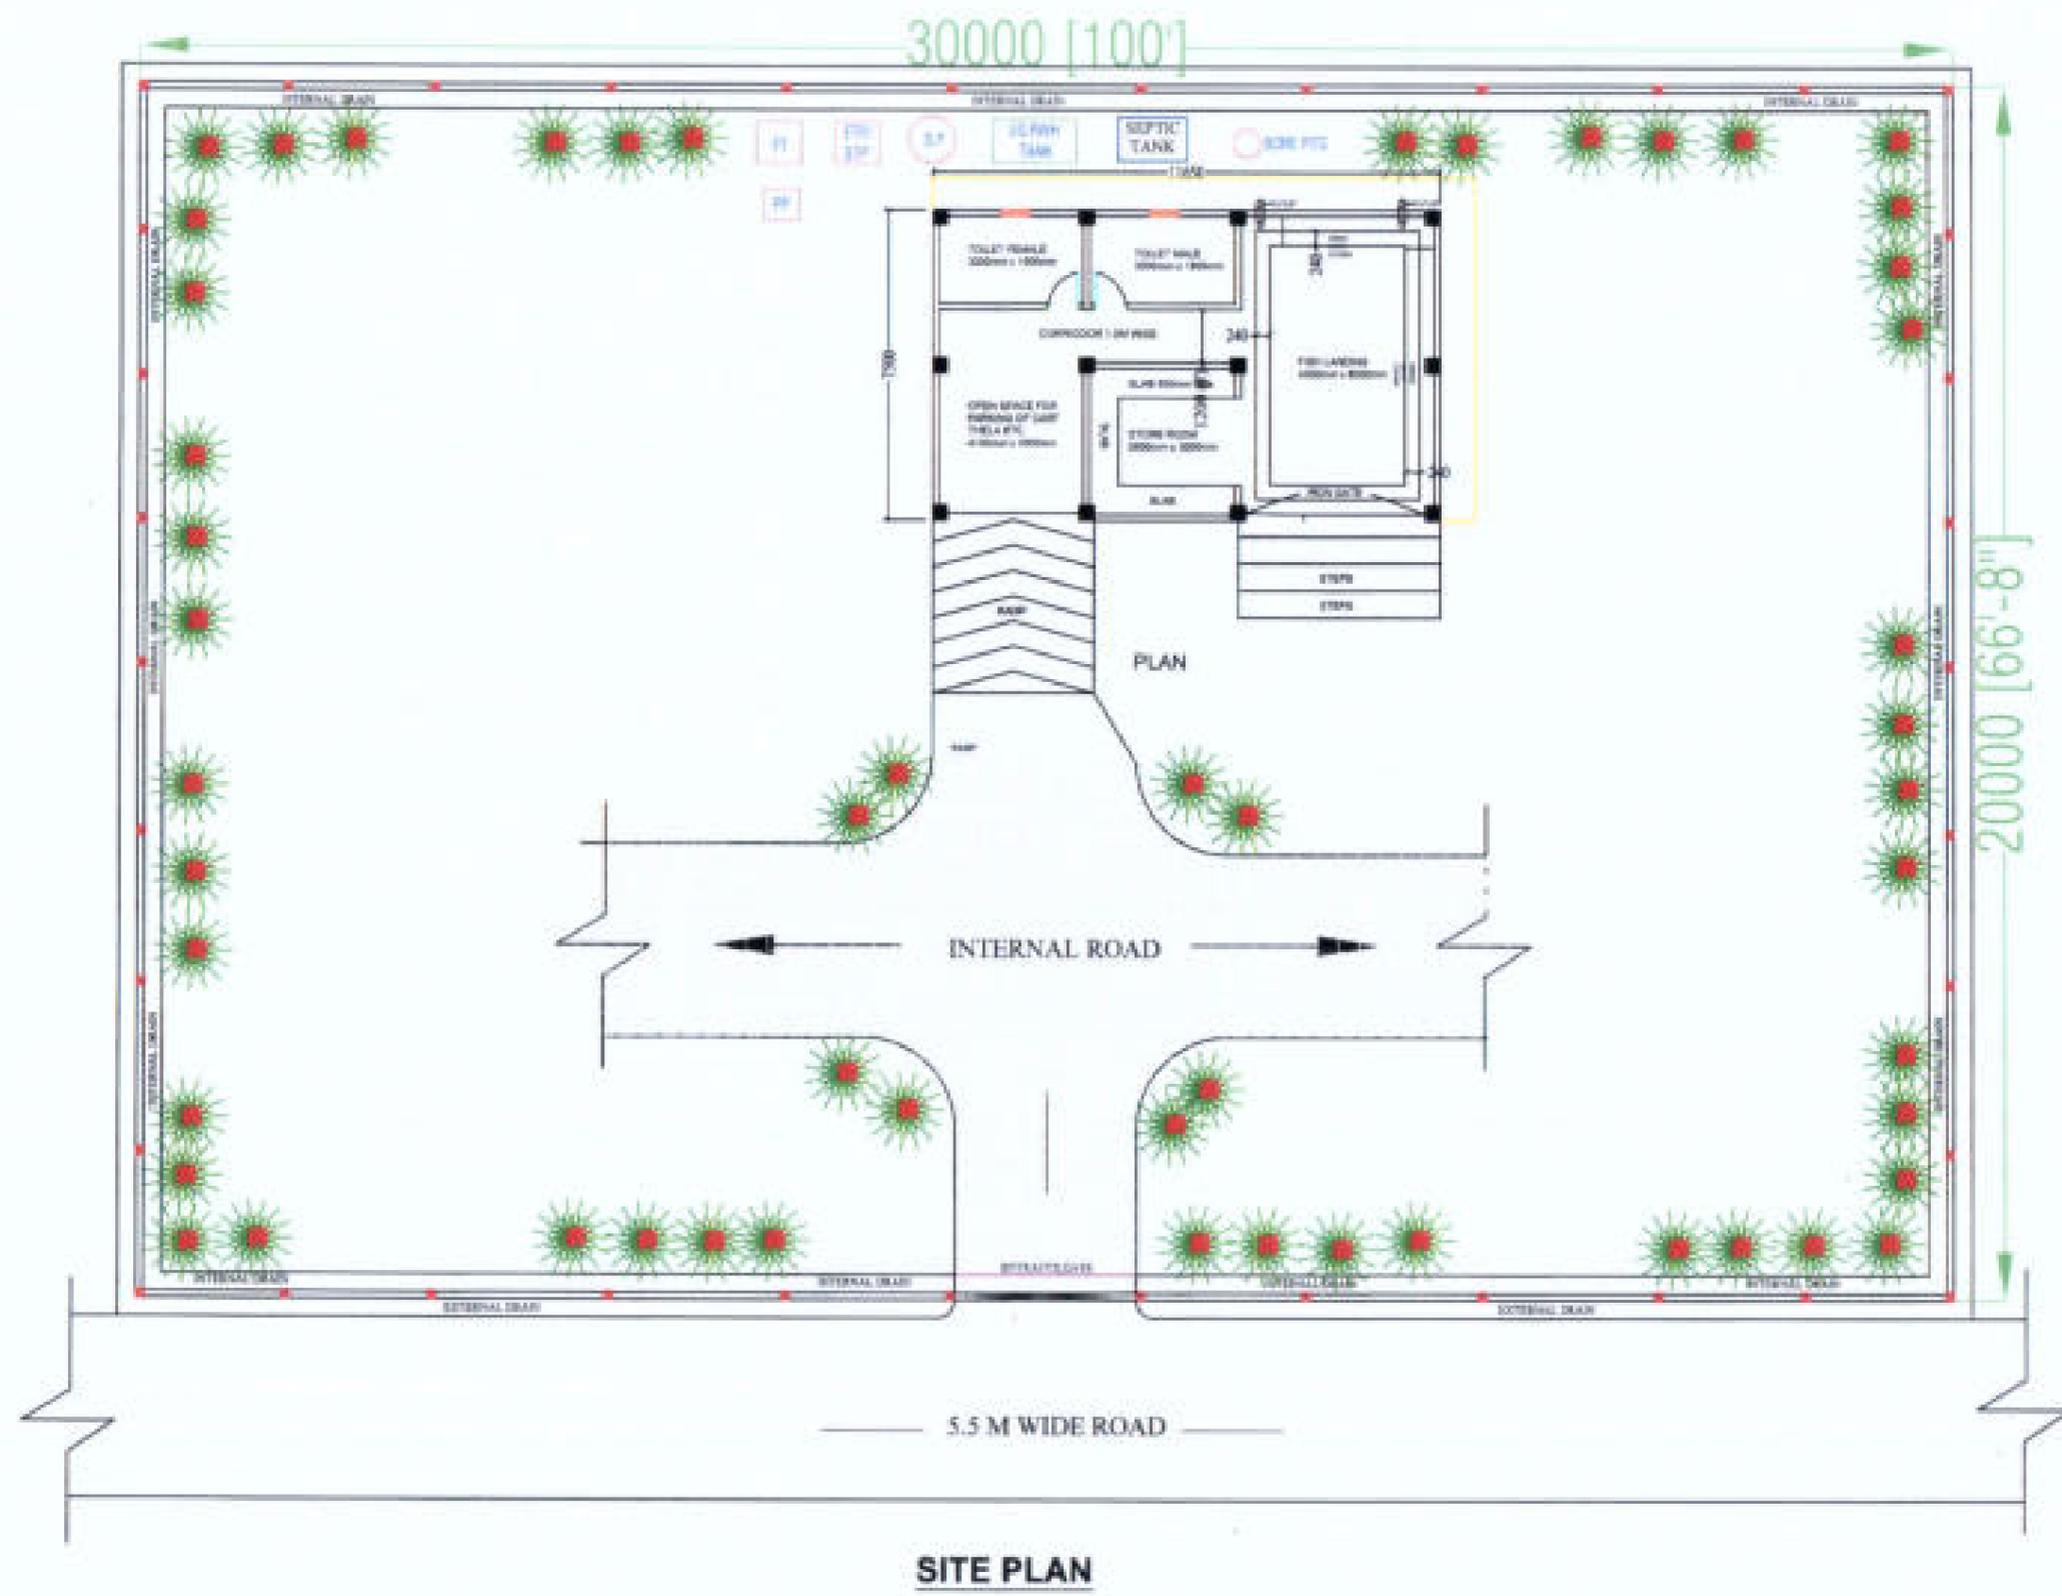


SITE PLAN

<p>Prepared by BASIC CONSULTANT (ENGINEERING CONSULTANT) Group Office Address SUKRETA AGRAHARI, 10/11, CHANDRANATH MARKET, GUAN, ASSAM, INDIA Email: basicconsultant@gmail.com Regd. Office Address 11, HANMANI, 11/11, CHANDRANATH MARKET, GUAN, ASSAM, INDIA Email: basicconsultant@gmail.com</p>	<p>DRAWING : SITE PLAN</p> <p>PROJECT TITLE: Sustainable Wetlands and Integrated Fisheries Transformation (SWIFT) Project</p>	<p>DRAWING No. : ASSAM/SWIFT/GR-07/SD/05(A)</p> <p>DRAWING CONTENTS: 179 FISH LANDING CENTRE</p>	<p>NOT TO SCALE</p>	<p>ARIAS Society GOVERNMENT OF ASSAM Assam Rural Infrastructure Agricultural Service Society</p>
---	---	---	---------------------	---

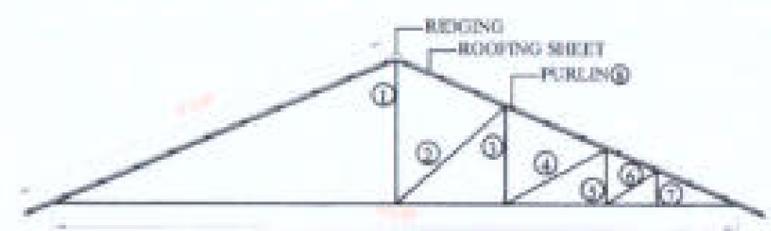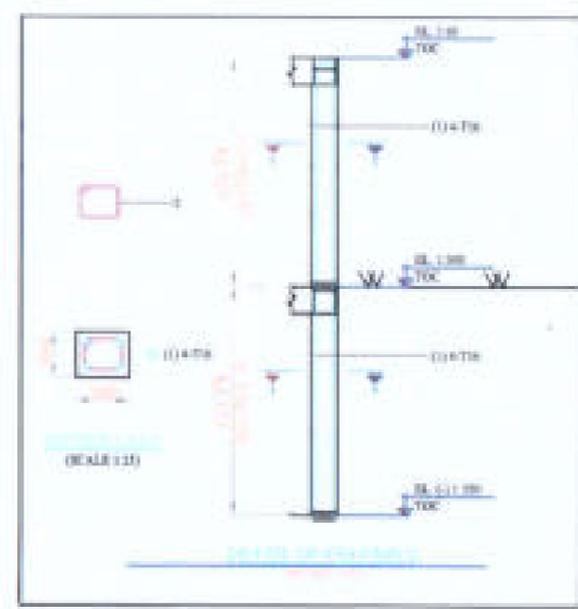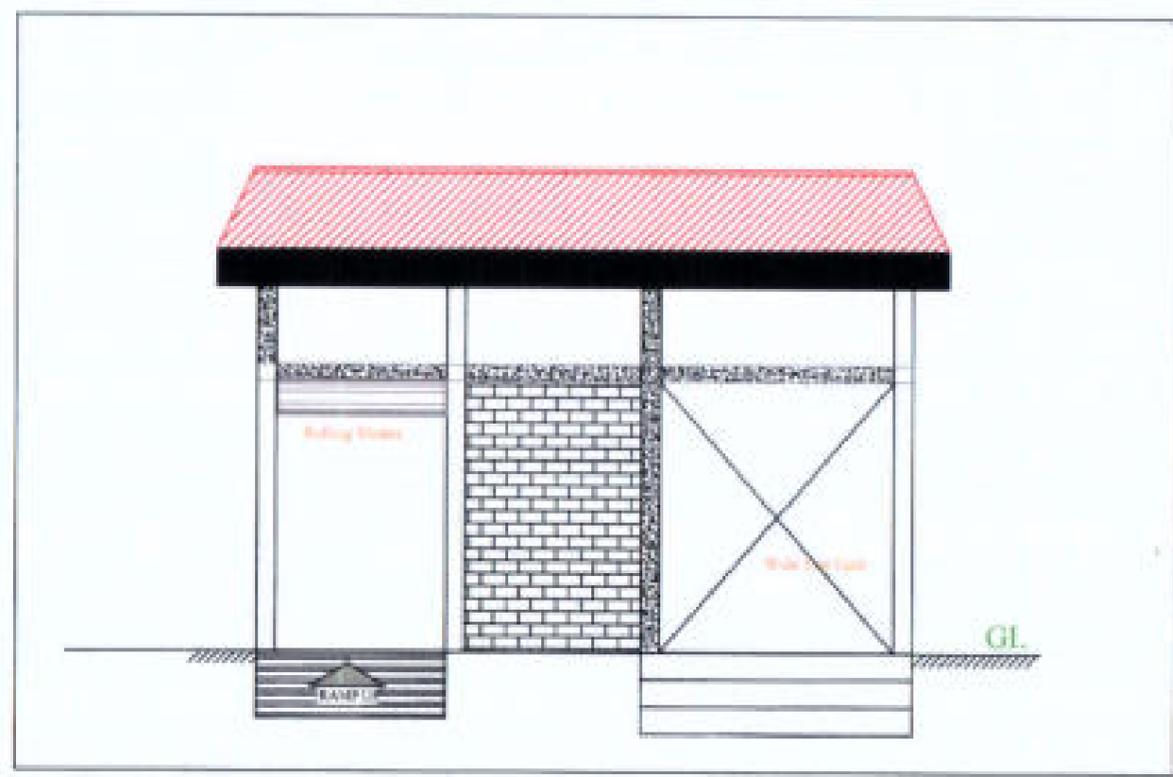


- ① 65mm X 65mm = 1750mm
- ② 65mm X 65mm = 1618mm
- ③ 65mm X 65mm = 1345mm
- ④ 65mm X 65mm = 1047mm
- ⑤ 65mm X 65mm = 535mm
- ⑥ 65mm X 65mm = 935mm
- ⑦ 65mm X 65mm = 262mm
- ⑧ 40mm X 40mm = 11850mm

TUBULAR ROOF TRUSS

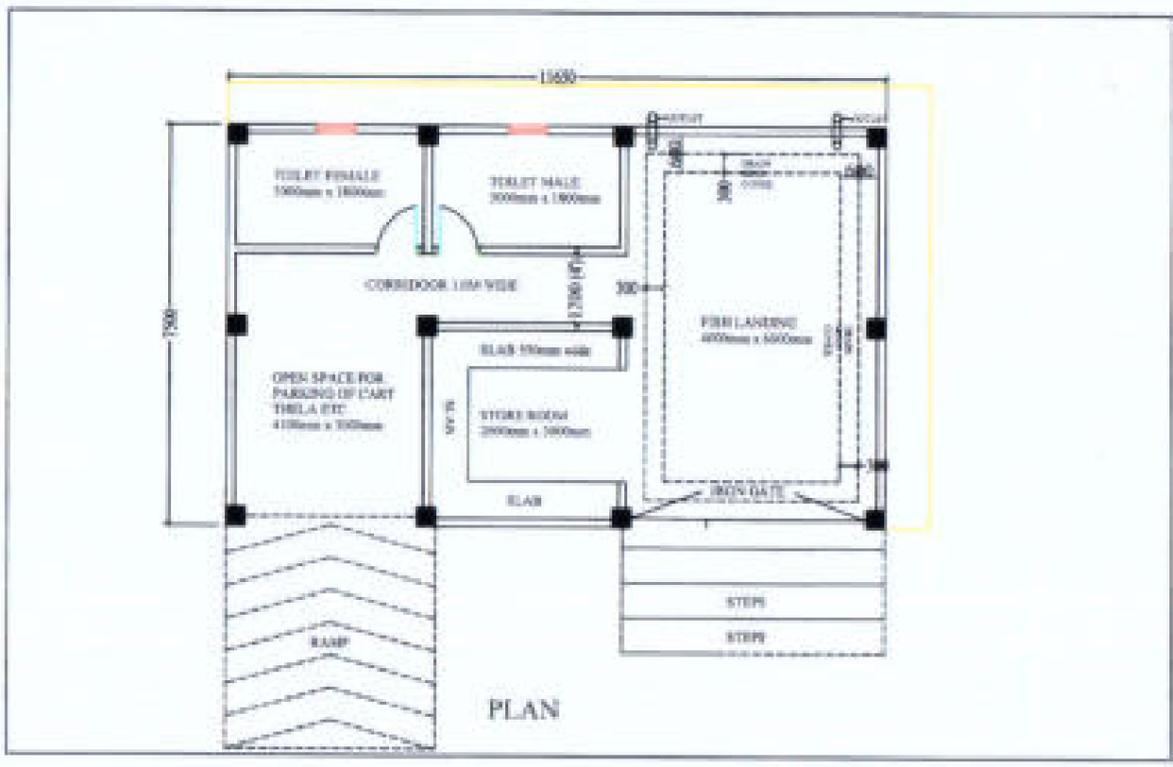

PLAN

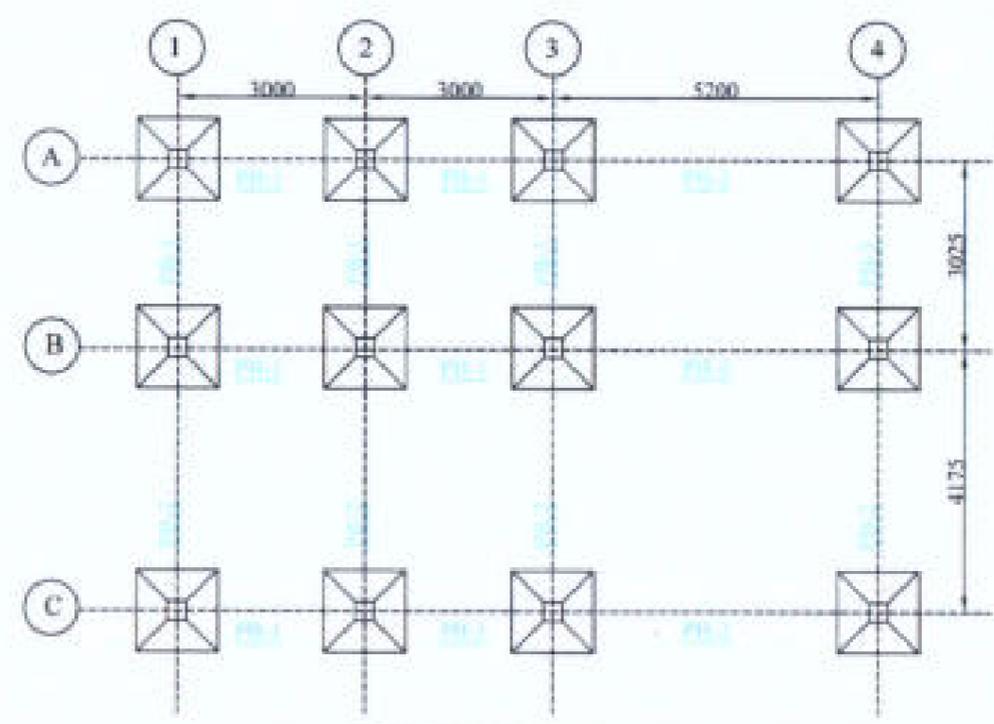

FOOTING LAYOUT

NOTE:

1. COLUMN SIZE = 300MM X 300MM
2. PLINTH BEAM SIZE = 300MM X 350MM
3. BEAM SIZE ABOVE GL = 200MM X 250MM
4. SIZE OF LINTEL = 150MM X 150MM
5. SIZE OF WINDOW = 1.50M X 1.20M
6. SIZE OF DOOR = 0.75M X 1.80M



Prepared by
BASIC CONSULTANT
 (ENGINEERING CONSULTANT)
 Contact office Address
 SURVEY, AGRA PATIL HOUSE NO-11, BUNAWATI,
 CLONING, D/O, ARBAK, PO-191628
 email: basicconsultant@yahoo.com
 Regd. Office Address
 S. KANBORGAN, S.O. ROAD,
 BISHAKA, ASSAM, PIN-786002
 email: basicconsultant@yahoo.com

DRAWING :
 PLAN, ELEVATION & CS OF FISH
 LANDING CENTRE


DRAWING No. :
 ASSAM/SWIFT/GR-07/SD/05(B)

NOT TO SCALE


ARIAS Society
GOVERNMENT OF ASSAM
Assam Rural Infrastructure
Agricultural Service Society

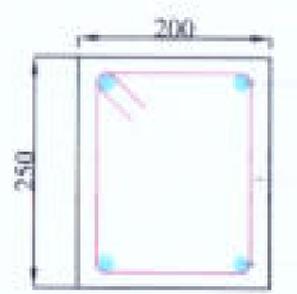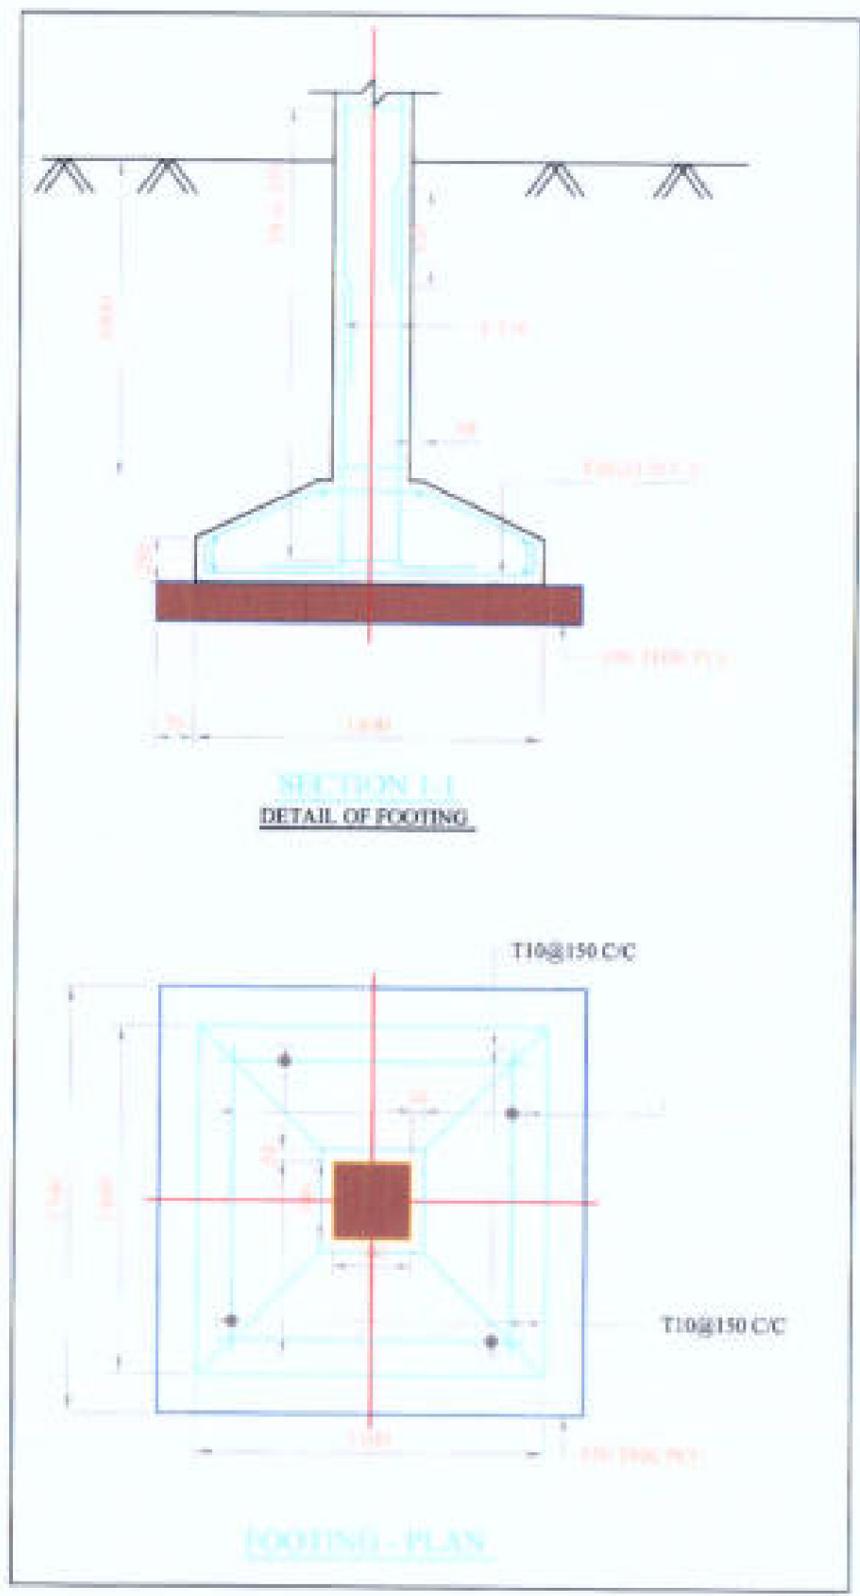


Beam above GL, FB-1

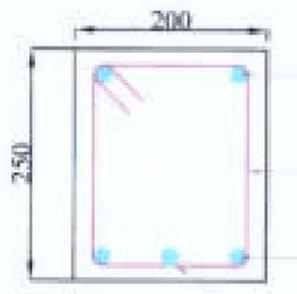


Beam above GL, FB-2

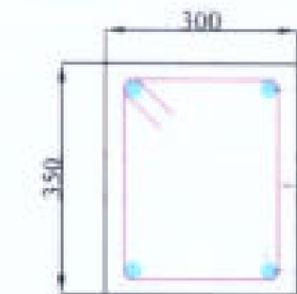

Pile Head Section PH-1

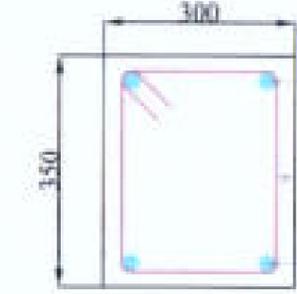

Pile Head Section PH-2

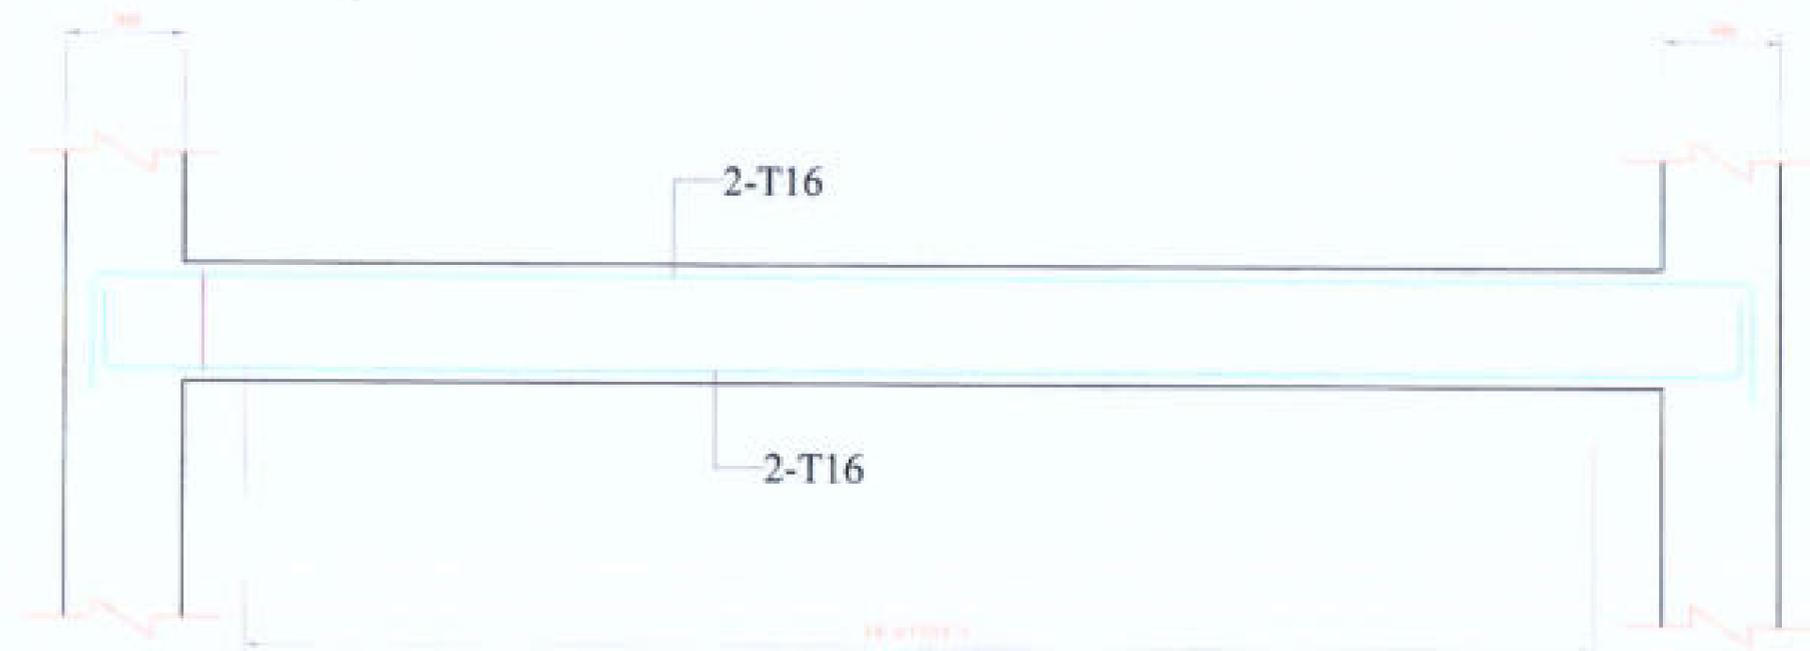

BEAM-300x150

(SCALE: H = 1:50 / V = 1:50)

Prepared by
BASIC CONSULTANT
(ENGINEERING CONSULTANTS)
Corporate Office Address:
SUNBEAT, AGRAHATI, DISPUR ROAD, DISPUR,
KARBI ANG, ASSAM, PIN-781136
email: basicconsultant@gmail.com
Regional Office Address:
G. HABIBULLAH BUILDING,
KADACH, ASSAM, PIN-781002
email: basicconsultant@gmail.com


DRAWING :
**STRUCTURAL DETAILS OF
FISH LANDING UNIT**

DRAWING No. :
ASSAM/SWIFT/GR-07/SD/05(C)

NOT TO SCALE

ARIAS Society
GOVERNMENT OF ASSAM
Assam Rural Infrastructure
Agricultural Service Society

TYPICAL PLAN & SECTION OF REARING TANK

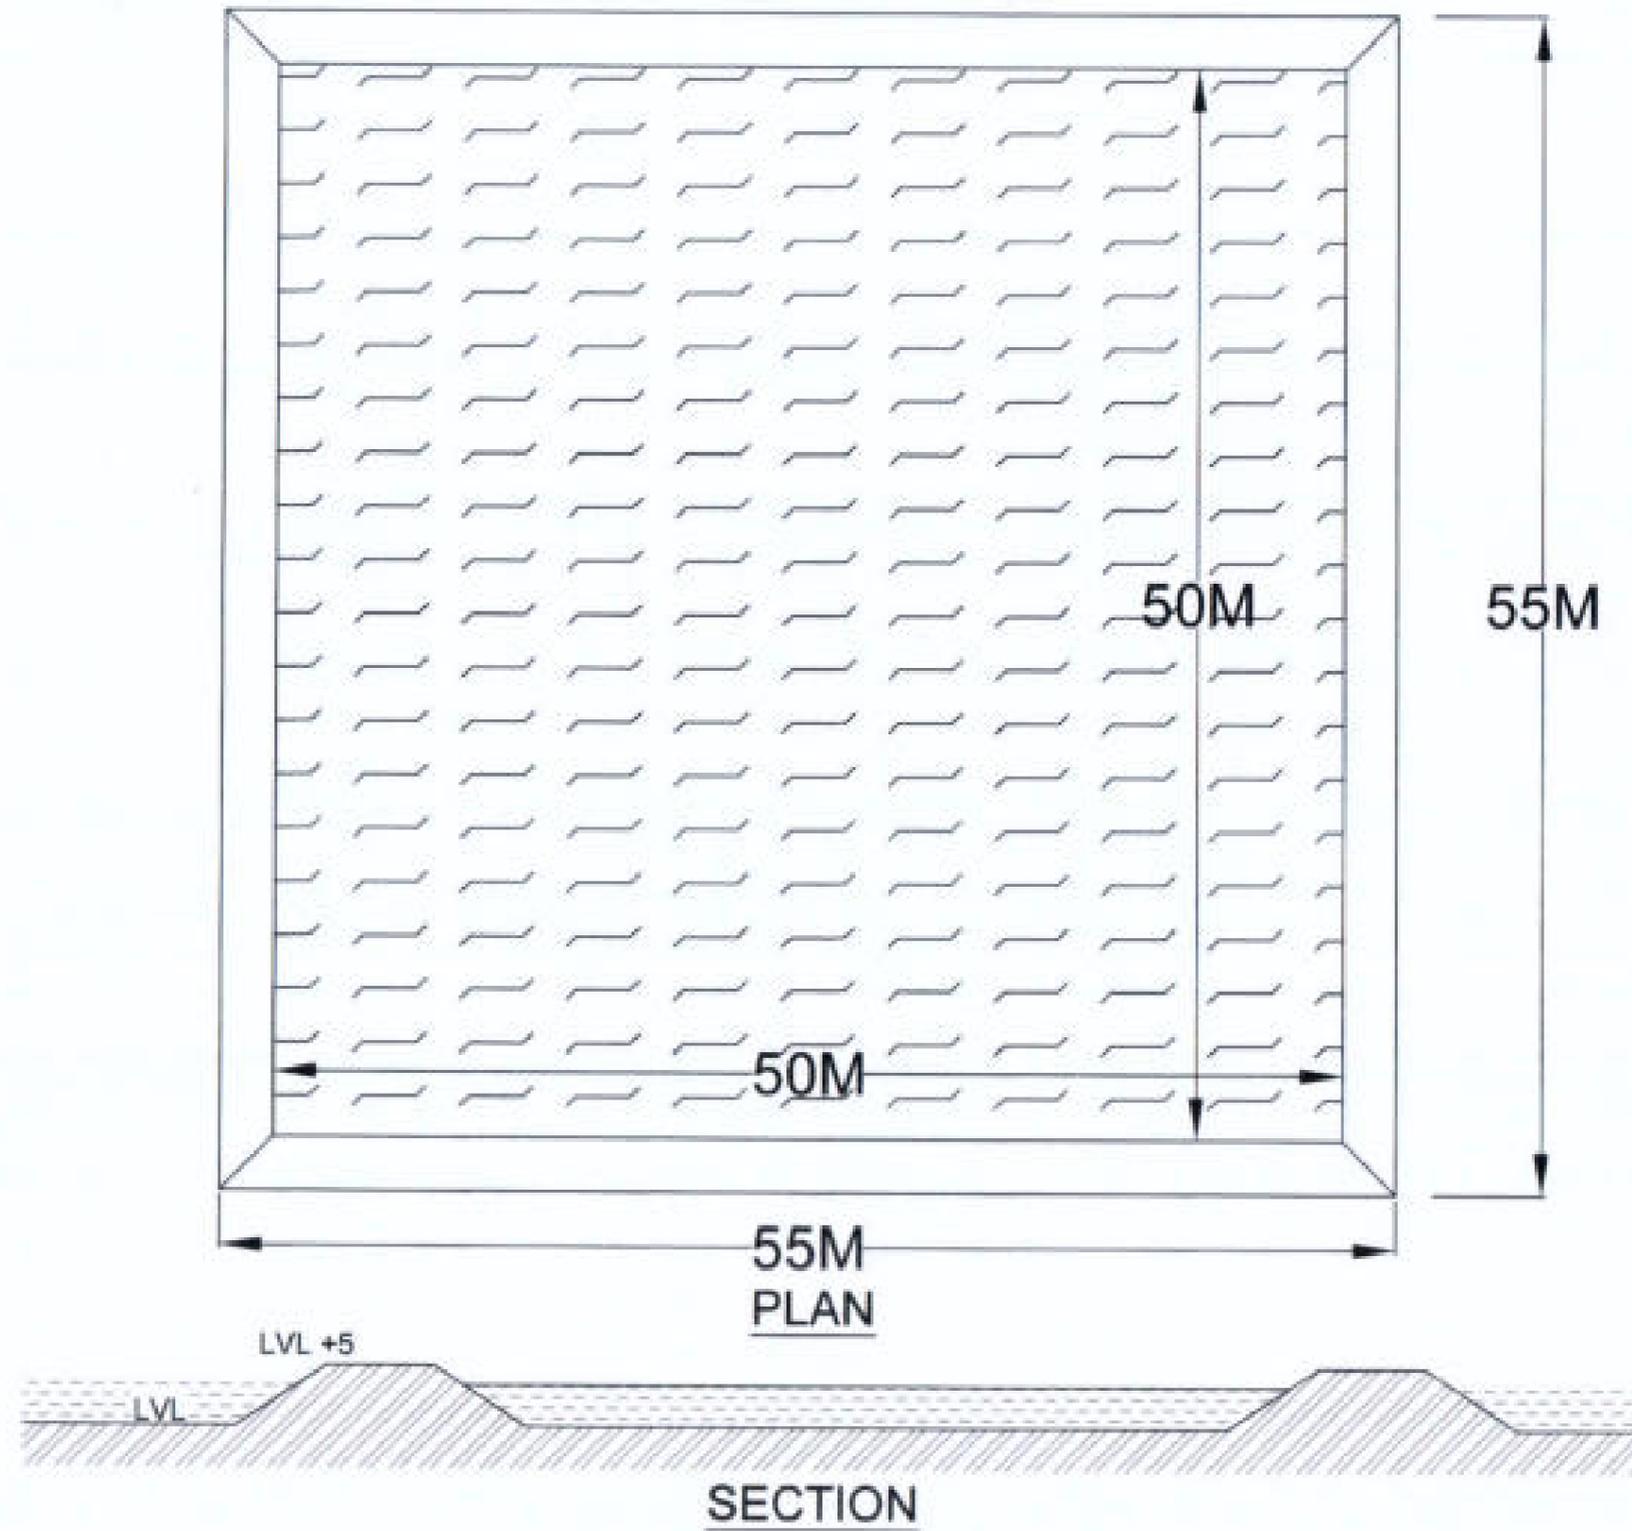

BASIC CONSULTANT
(ENGINEERING CONSULTANT)

Concept Office Address
Babli, Agri Path, House No. 01, Dimaasri,
Kamrup (M), Assam, Pin-781004.
Email: basicconsultant@gmail.com

Project Office Address
K. HANSHUJI, BILASING,
WAGHAI, ASSAM, PIN-781004
Email: basicconsultant@gmail.com

DRAWING :


PLAN & TYP. CS OF REARING TANK

DRAWING No. :


ASSAM/SWIFT/GR-07/SD/07

NOT TO SCALE

ARIAS Society
GOVERNMENT OF ASSAM
Assam Rural Infrastructure
Agricultural Service Society

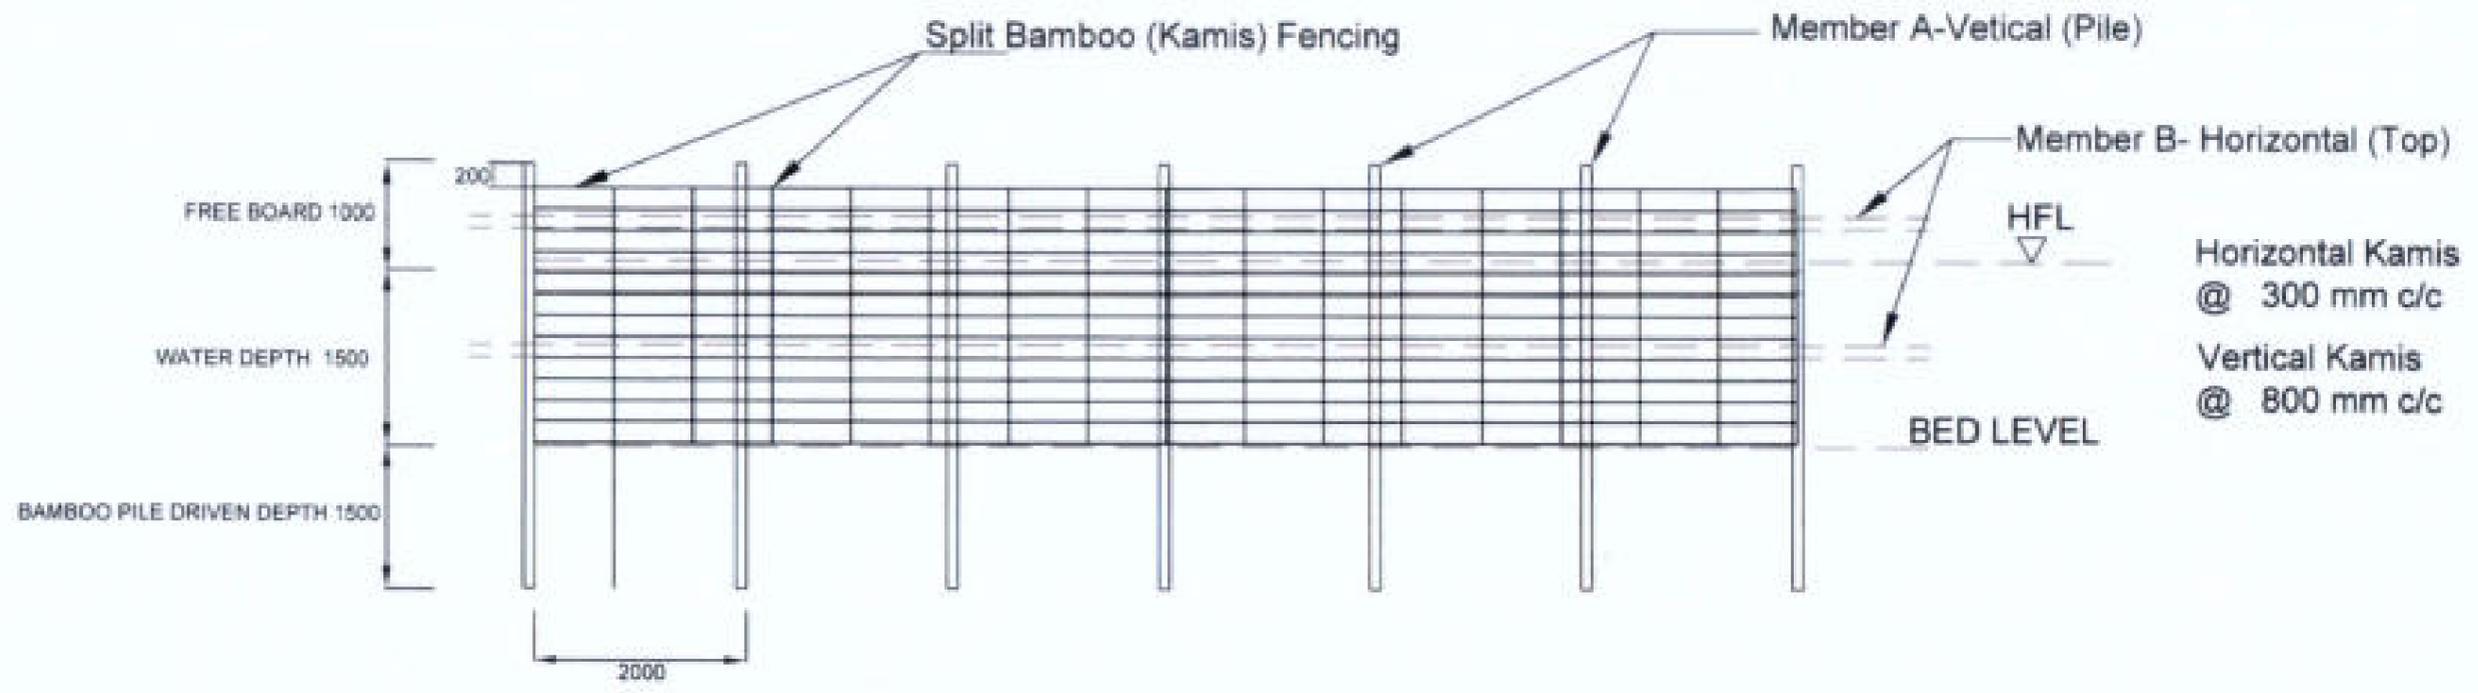

PEN CULTURE STRUCTURE AT BEEL / WETLAND FISHERIES. (FRONT - ELEVATION)

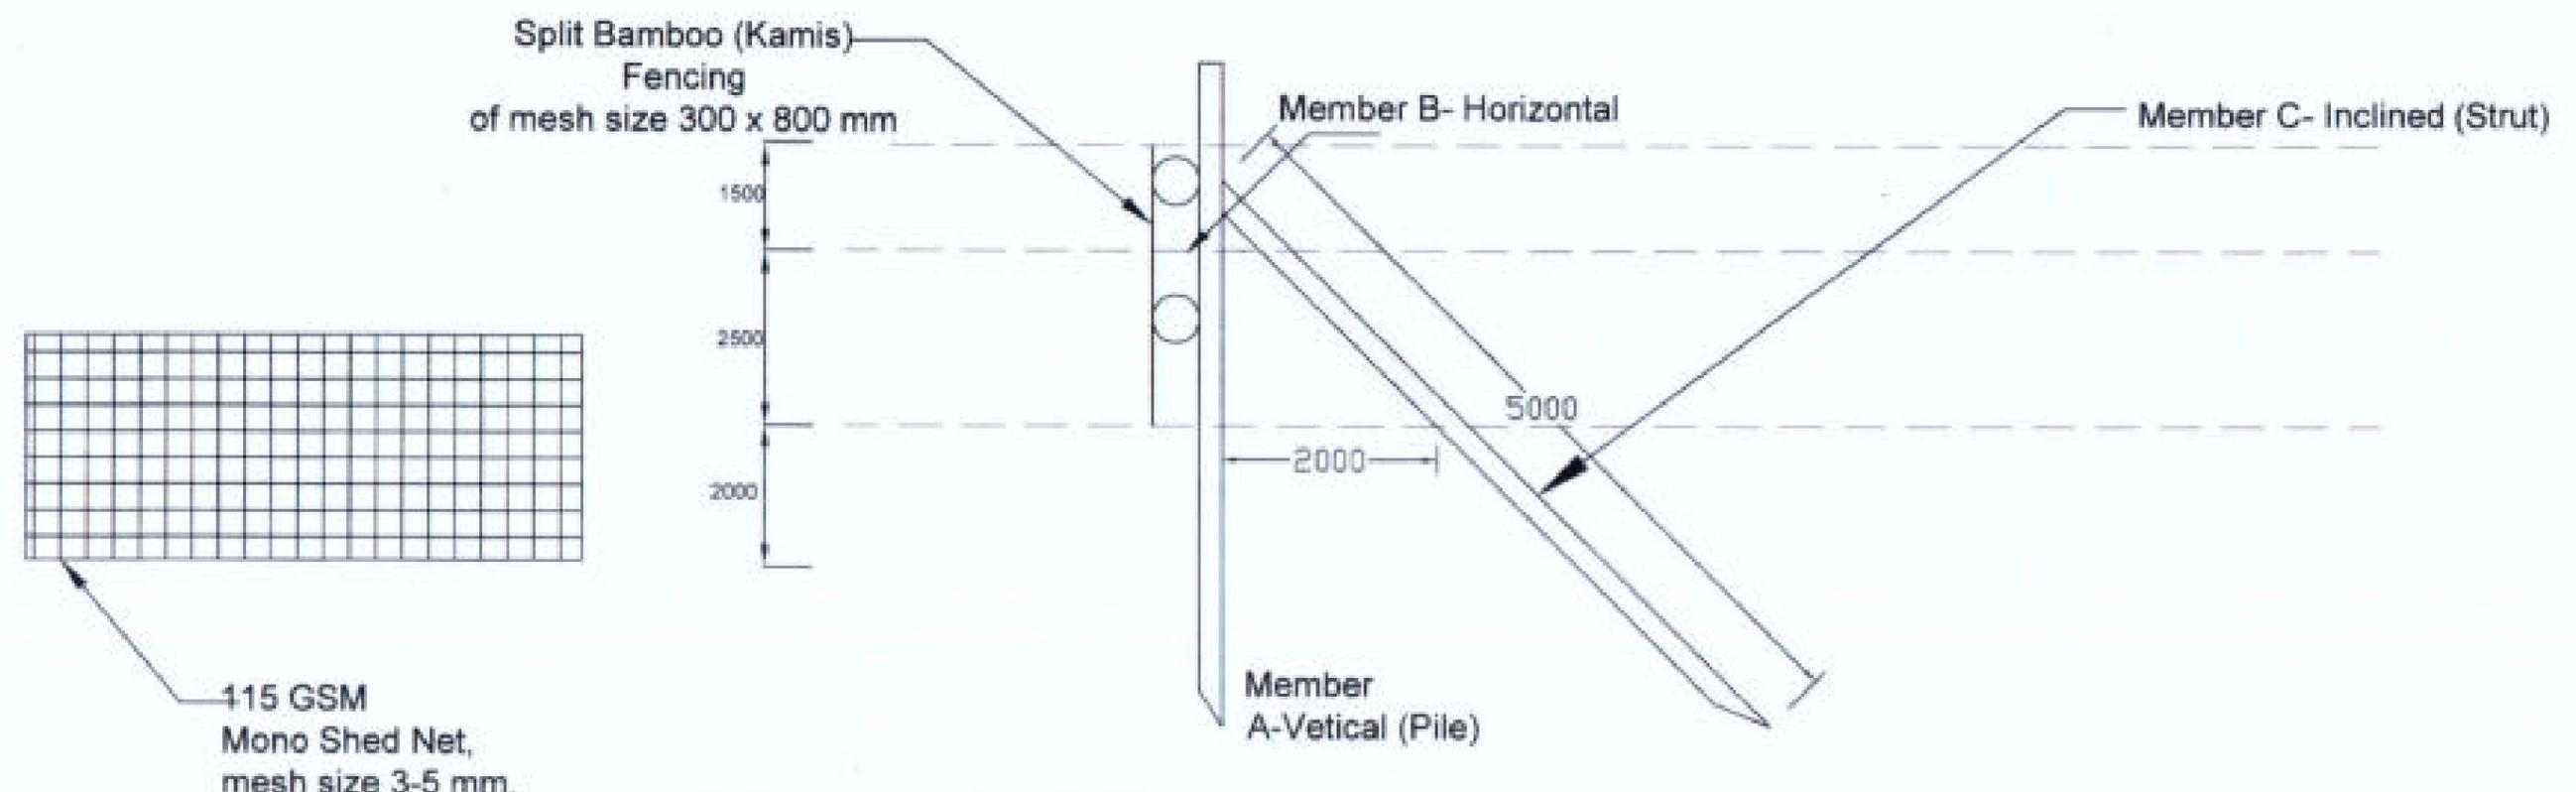

PEN CULTURE STRUCTURE AT BEEL / WETLAND FISHERIES. (SIDE - ELEVATION)


BASIC CONSULTANT
 (ENGINEERING CONSULTANTS)
 Concept Office Address
 Bhabani, Agri. Field, Assam Rural Infrastructure and Agricultural Services (ARIAS) Society, Kamrup (M), Assam, Pin-781001
 Email: basicconsultant@gmail.com
 Regd. Office Address
 B. Indraprasanna, B. J. Road,
 Kamrup, Assam, Pin-781001
 Email: basicconsultant@gmail.com

DRAWING :
 GENERAL ARRANGEMNT OF PEN CULTURE


DRAWING No. :
 ASSAM/SWIFT/GR-07/SD/08
 184

NOT TO SCALE

ARIAS Society
GOVERNMENT OF ASSAM
Assam Rural Infrastructure
Agricultural Service Society

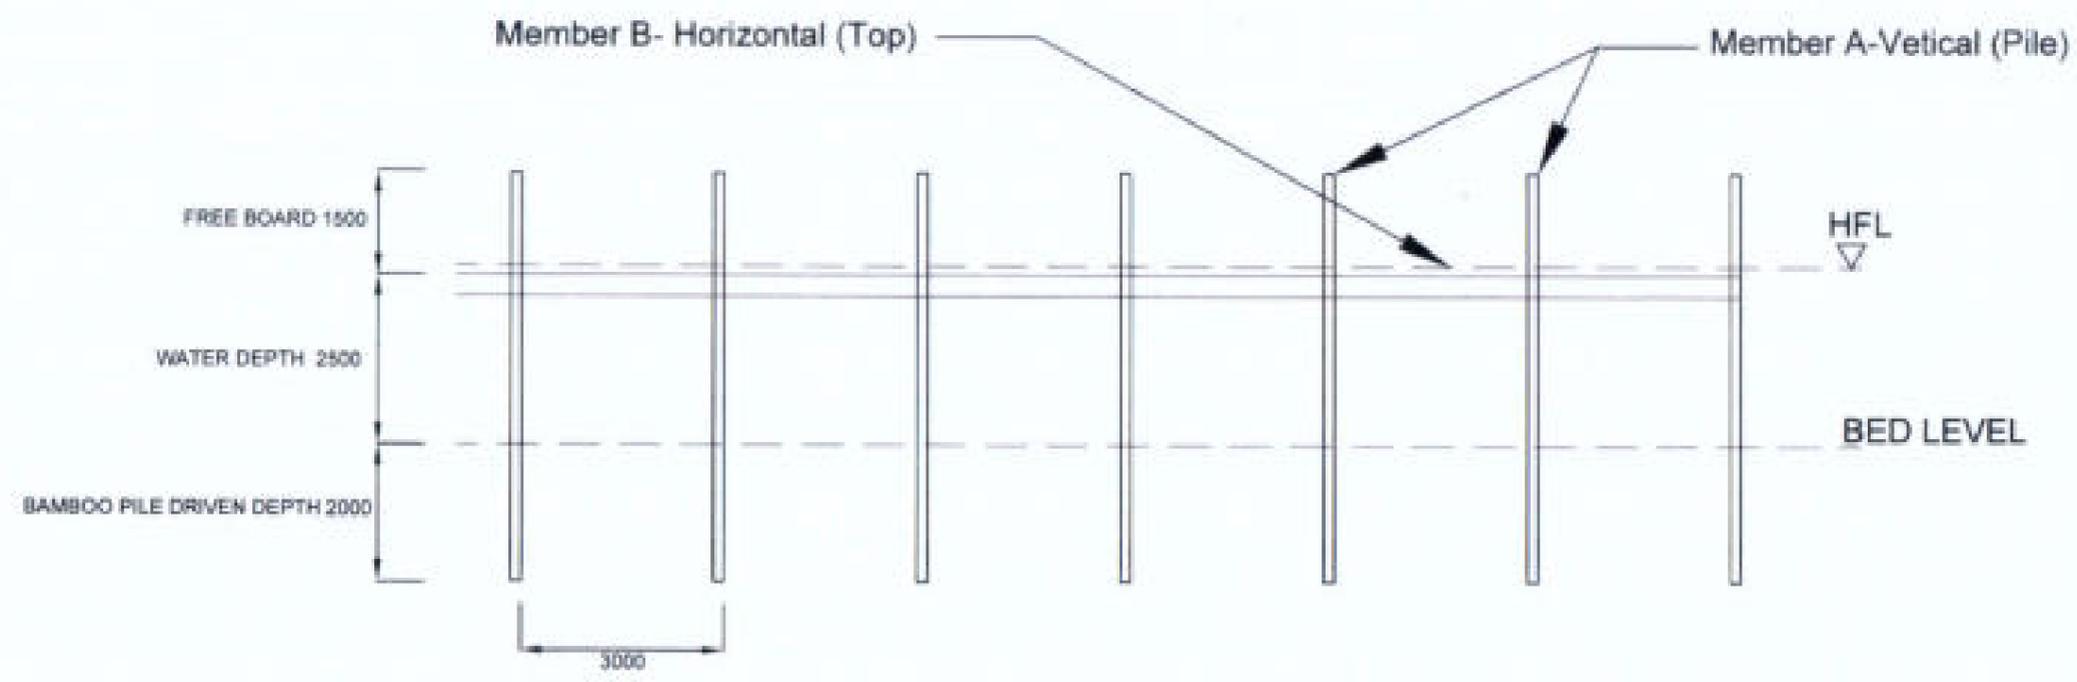


KATAL / CATTLE FISHING STRUCTURE AT BEEL / WETLAND FISHERIES. (FRONT - ELEVATION)

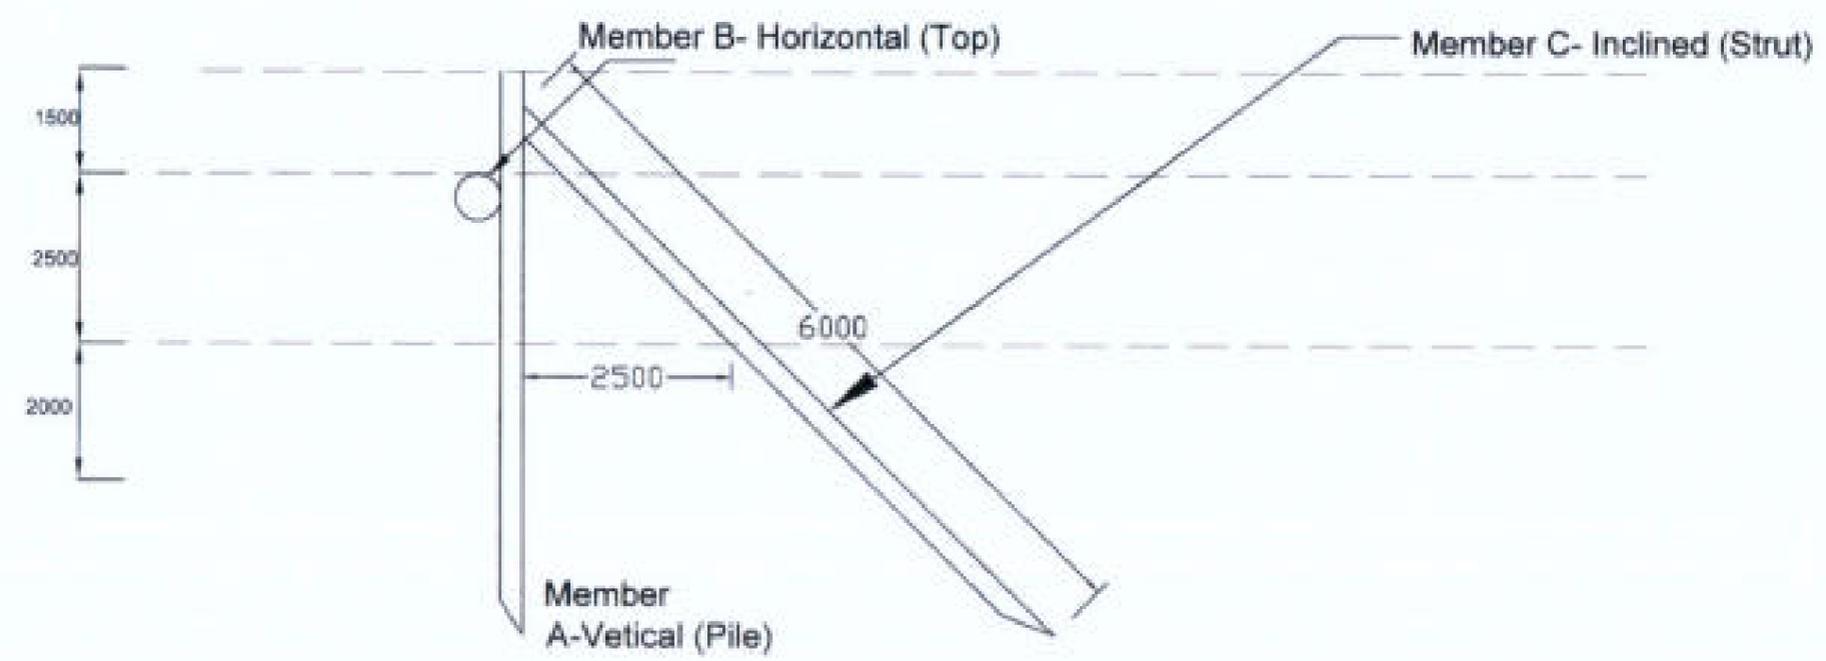


KATAL / JENG STRUCTURE AT BEEL / WETLAND FISHERIES. (SIDE - ELEVATION)


<p>BASIC CONSULTANT (ENGINEERING CONSULTANTS) Corp. Office Address SURVEY, 4th FLOOR, 10/101, BANGSAL KAMRUP, IN, ASSAM, PIN-781001 email: basicconsultant@gmail.com Regd. Office Address H. BARAKA, 10/101, BANGSAL KAMRUP, IN, ASSAM, PIN-781001 email: basicconsultant@gmail.com</p>	<p><u>DRAWING :</u> GENERAL ARRANGEMNT OF KATAL/JENG</p>	<p><u>DRAWING No. :</u> ASSAM/SWIFT/GR-07/SD/09 185</p>	<p>NOT TO SCALE</p>	<p>ARIAS Society GOVERNMENT OF ASSAM Assam Rural Infrastructure Agricultural Service Society</p>
---	---	---	---------------------	---

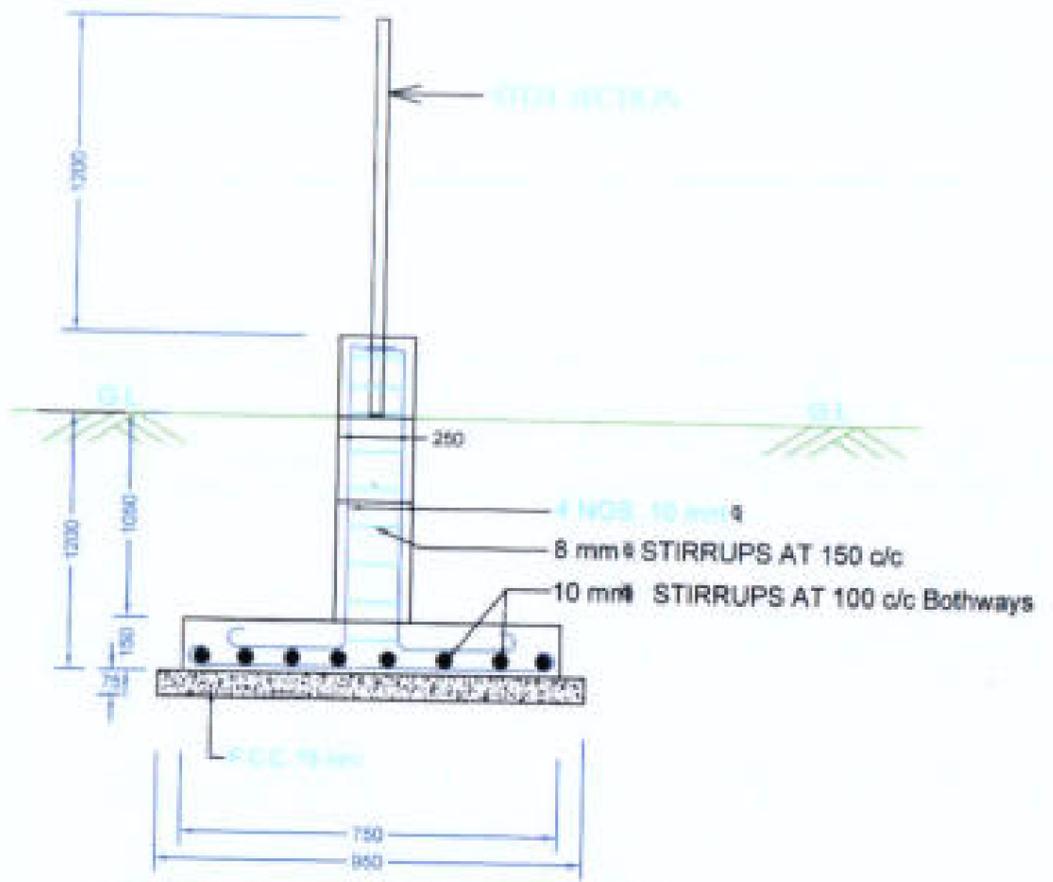


DETAIL OF FOOTING & COLUMN

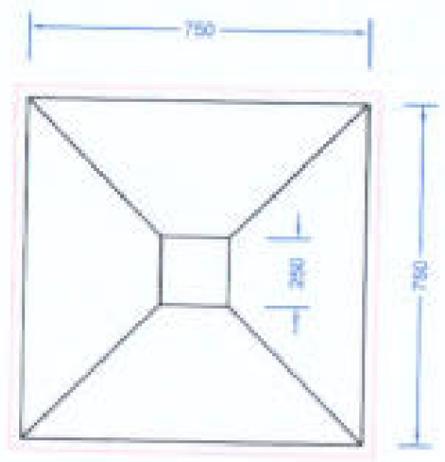

PLAN FOR FOUNDATION

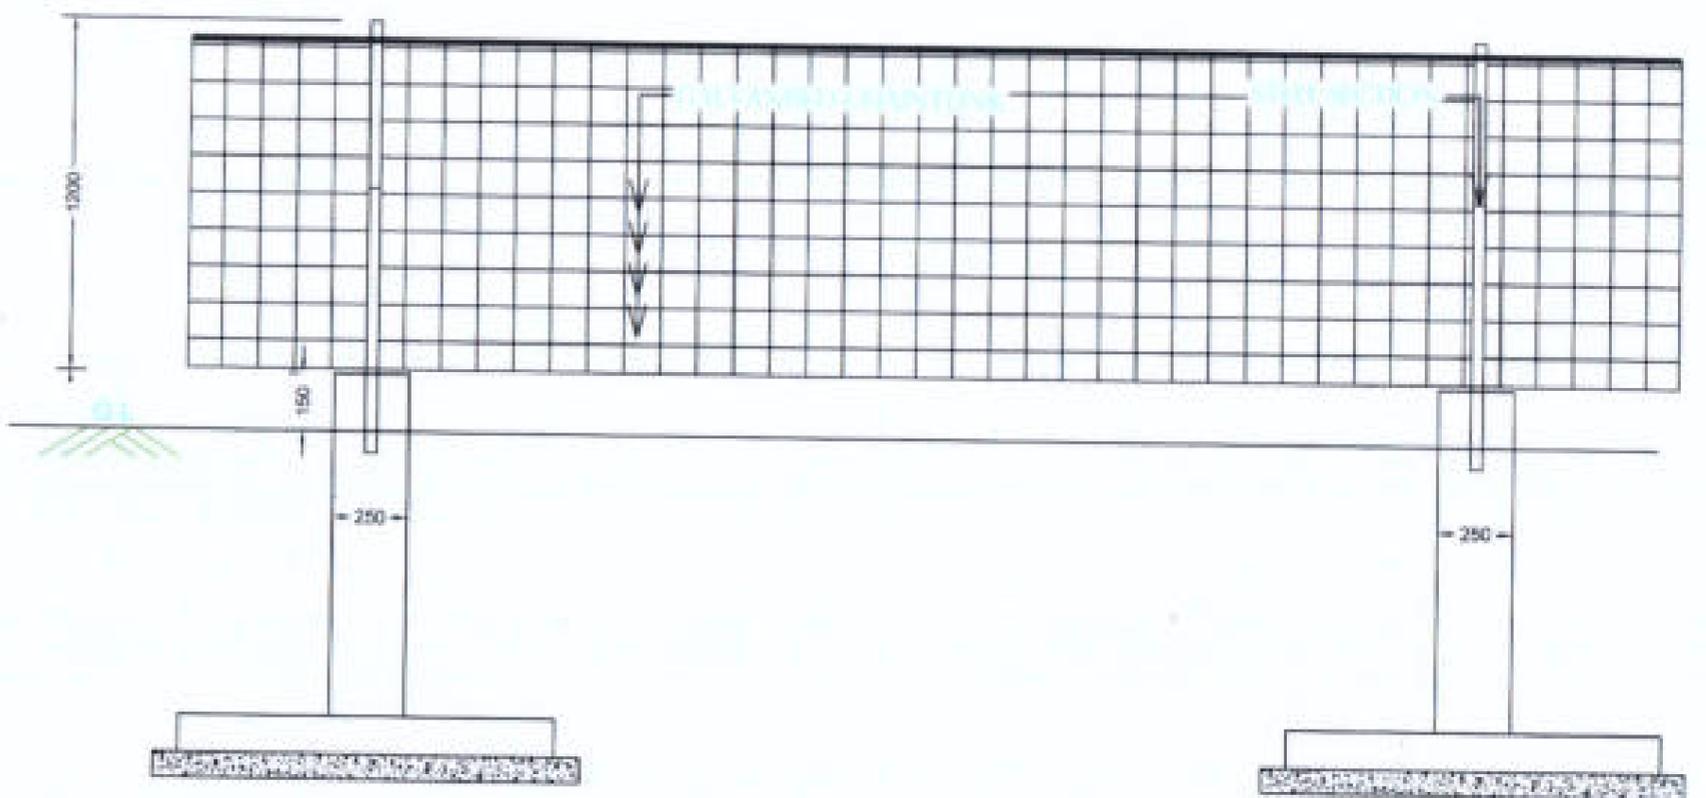

ELEVATION OF FENCING

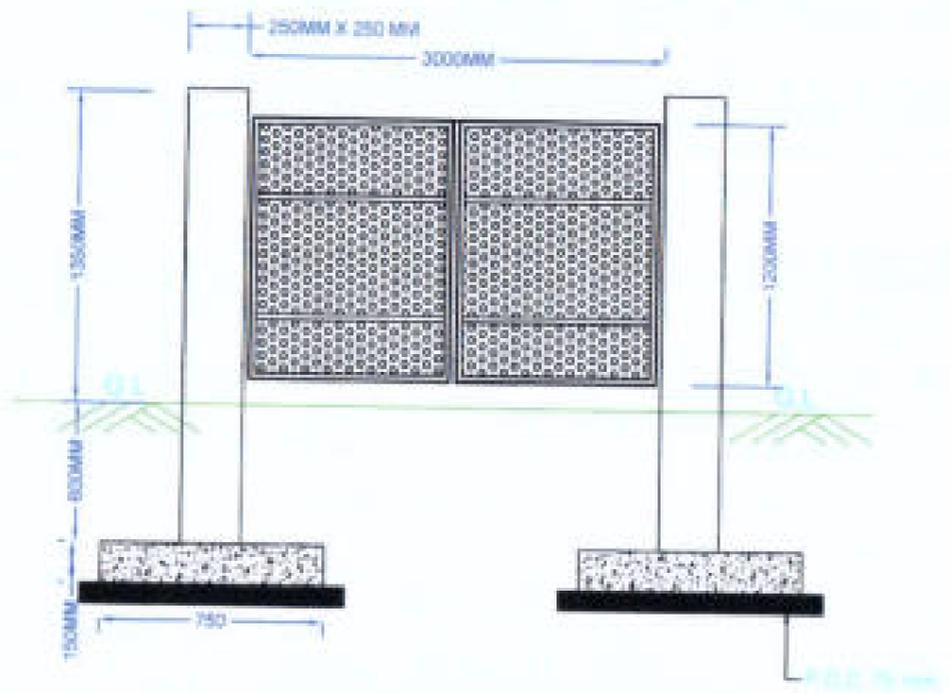

ELEVATION OF IRON GATE


BASIC CONSULTANT
 (ENGINEERING CONSULTANT)
 Carpet Office Address
 SURVEY, Agri. RATS, SOLO RD-01, GUWAHATI,
 KAMRUJ GIL, ASSAM, PIN-781001
 Email: basicconsultant@gmail.com
 Regd. Office Address
 B, HANUMANTH, S.S. ROAD,
 BARSAK, ASSAM, PIN-781001
 Email: basicconsultant@gmail.com

DRAWING :
 PLAN & CS OF FENCING WITH IRON GATE

DRAWING No. :
 ASSAM/SWIFT/GR-186SD/10

NOT TO SCALE

ARIAS Society
GOVERNMENT OF ASSAM
Assam Rural Infrastructure
Agricultural Service Society

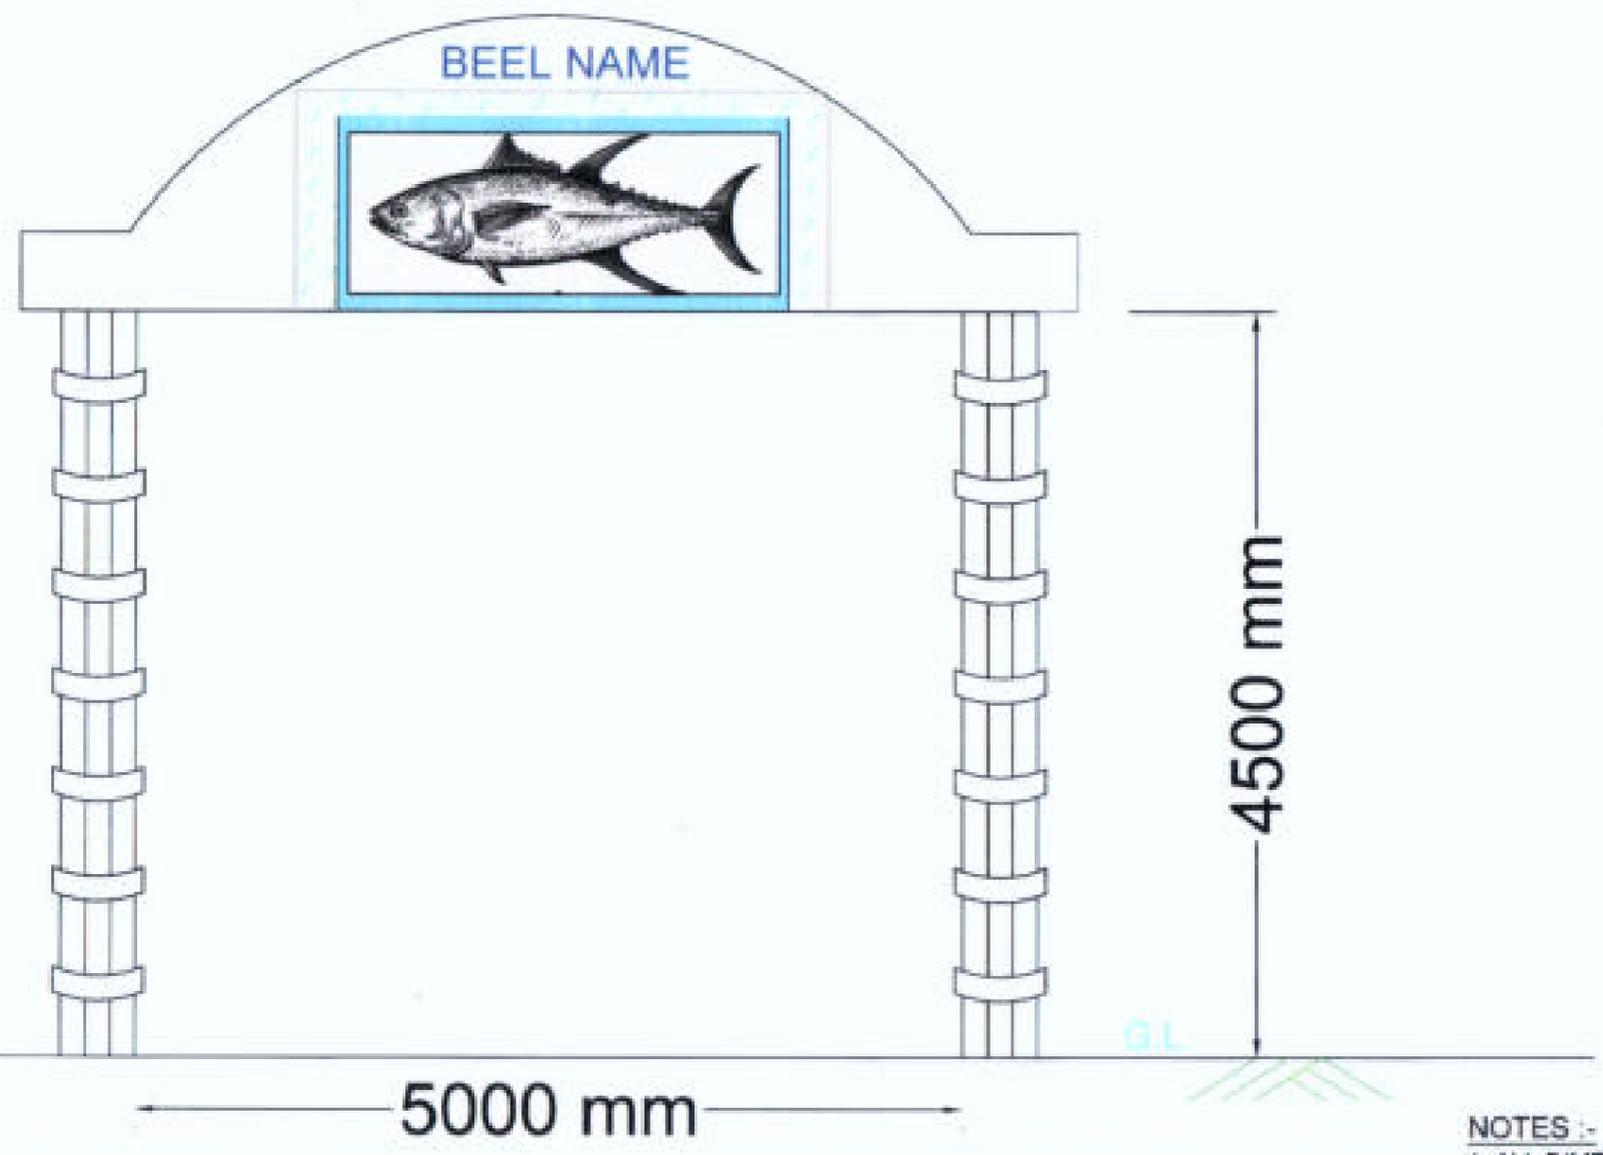

**ELEVATION
ENTRY GATE**

- NOTES :-**
1. ALL DIMENSIONS ARE IN MM, UNLESS OTHERWISE MENTIONED.
 2. PAINTING ITEMS ARE USED ON THE TOP WALL & BEAMSECTION
 3. 8MM THICK GRANITE STONE TILE WORK ARE PROVIDED AROUND THE COLUMN.



Prepared by
BASIC CONSULTANT
 (ENGINEERING CONSULTANT)
 Corpnl office Address
 SURVEY, JANTA PATH, HOUSE NO.01, KAMRUPA,
 KAMRUP (M), ASSAM, PIN-781002
 email: basicconsultant@gmail.com
 Regnl. Office Address
 14, KAMRUPA, KAMRUP (M), ASSAM

DRAWING :
**PLAN & ELEVATION OF
 ENTRY GATE**


DRAWING No. :
 ASSAM/SWIFT/GR-07/SD/11(A)

NOT TO SCALE


ARIAS Society
GOVERNMENT OF ASSAM
Assam Rural Infrastructure
Agricultural Service Society

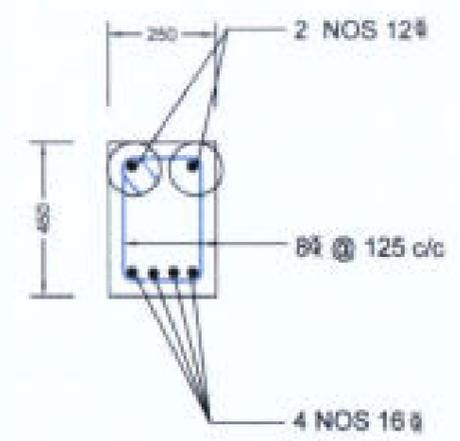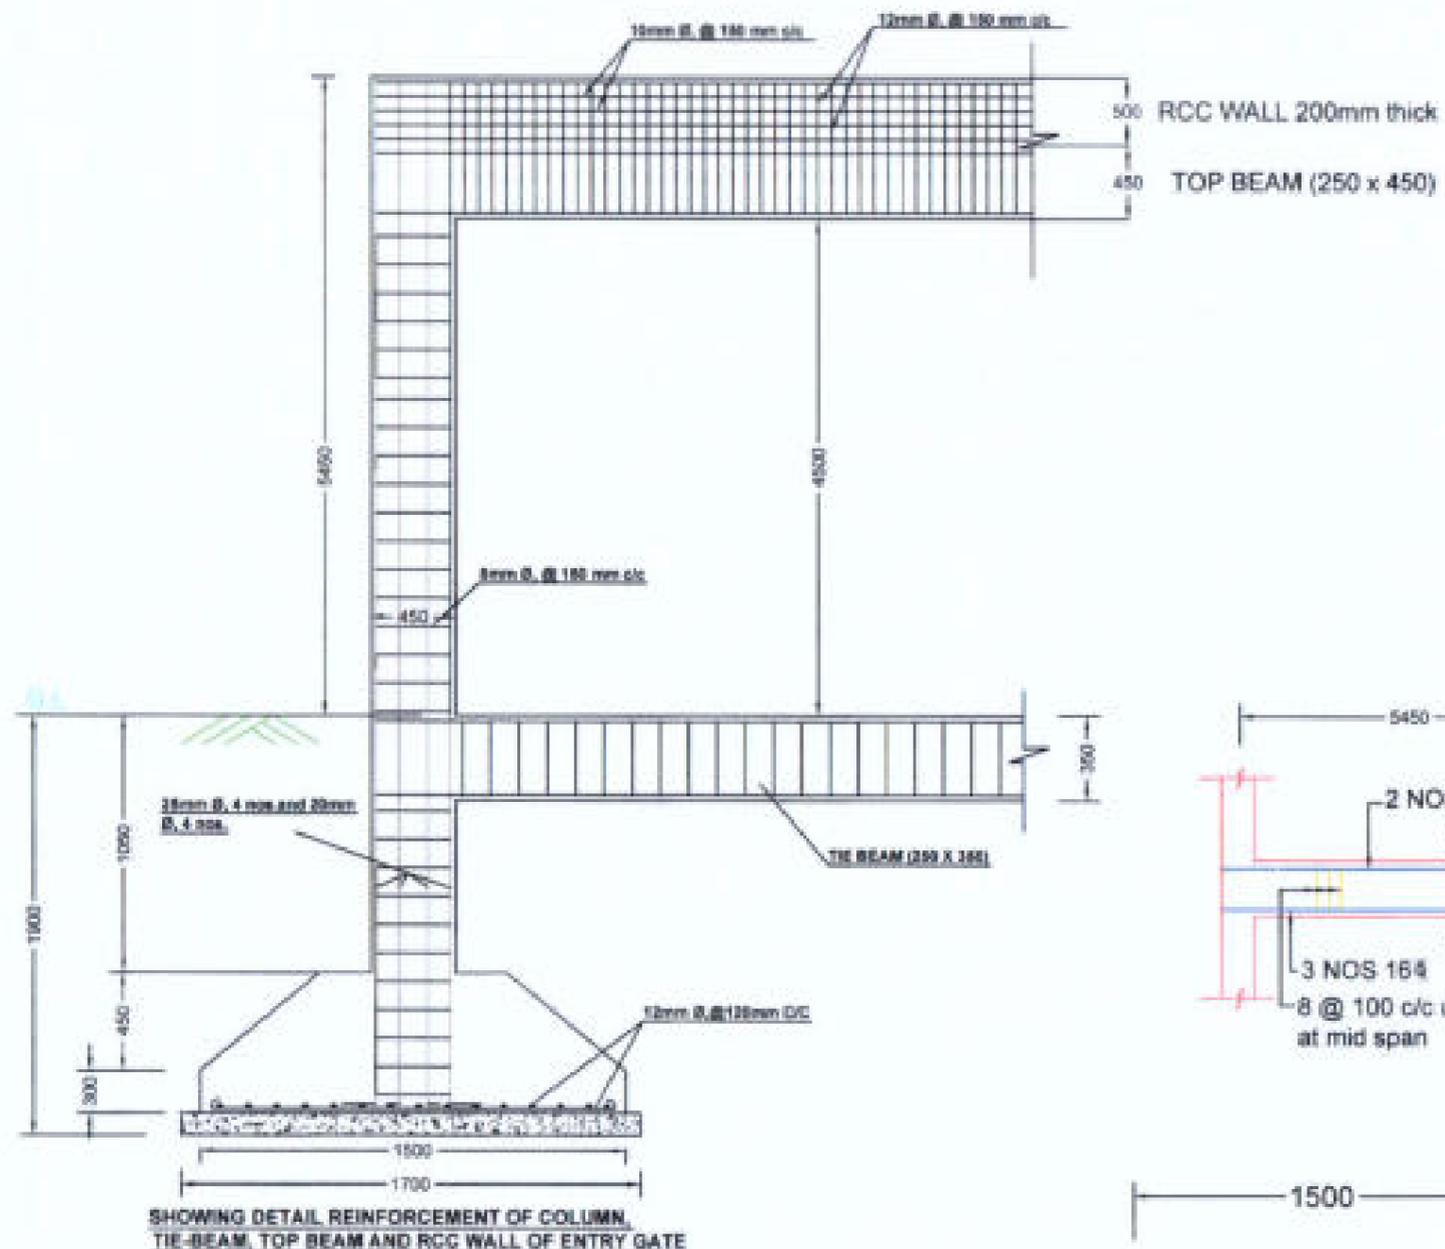


SECTION AT MID SPAN FOR TOP BEAM

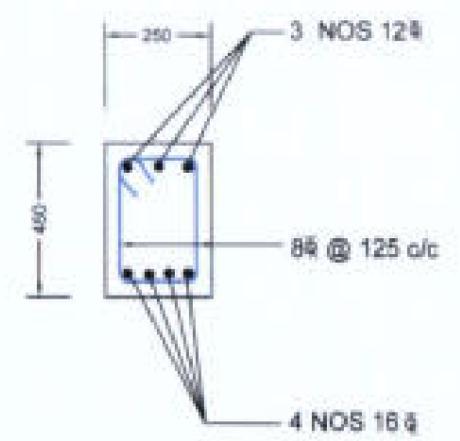


SECTIONS NEAR SUPPORT FOR TOP BEAM

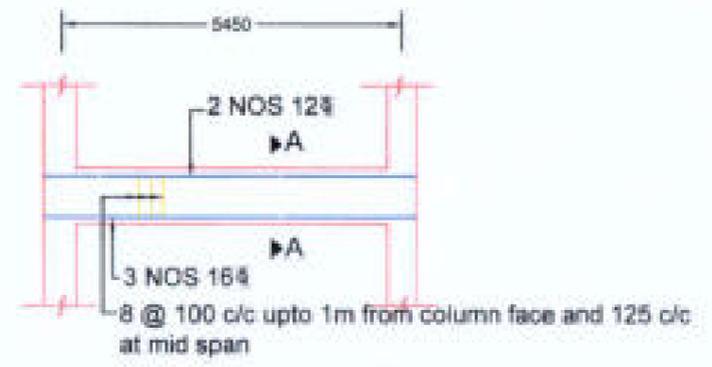


DETAIL OF TIE BEAM

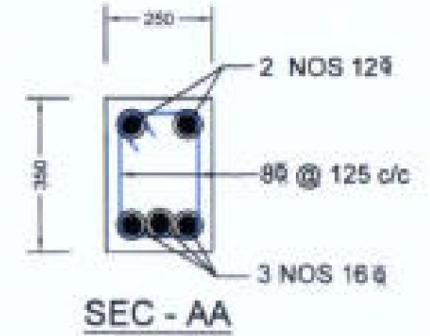

SEC - AA

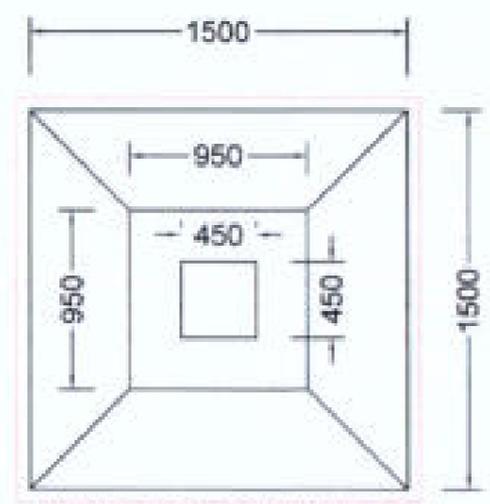

PLAN FOR FOUNDATION

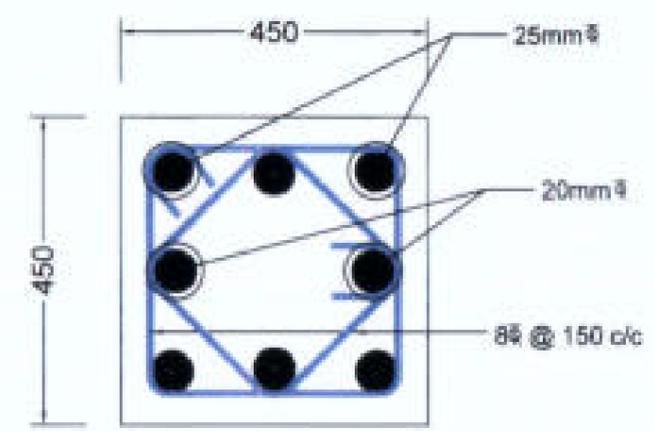

COLUMN CROSS SECTION

- NOTES :-**
1. ALL DIMENSIONS ARE IN mm, UNLESS OTHERWISE MENTIONED.
 2. MINIMUM GRADE OF CONCRETE TO BE USED M20
 3. MINIMUM GRADE OF REINFORCEMENT TO BE USED Fe 500
 4. CLEAR COVER TO OUTER MOST REINFORCEMENT SHALL BE AS UNDER:-
 FOR COLUMN : 40mm.
 FOR FOOTING : 50mm.
 FOR TIE BEAM : 40mm
 FOR LINTELS : 25mm


Prepared by
BASIC CONSULTANT
 (ENGINEERING CONSULTANTS)
 Corp. Office Address
 BUREAU, RAJIB PATH, HOUSE NO-17, GUWAHATI,
 ASSAM, PIN, 781005, INDIA
 Email: basicconsultant@gmail.com
 Regd. Office Address
 BUREAU, RAJIB PATH, HOUSE NO-17, GUWAHATI,
 ASSAM, PIN, 781005, INDIA
 Email: basicconsultant@gmail.com


DRAWING :
STRUCTURAL DETAILS OF ENTRY GATE

DRAWING No. :
 ASSAM/SWIFT/GR-07/SD/11(B)

NOT TO SCALE

ARIAS Society
GOVERNMENT OF ASSAM
Assam Rural Infrastructure
Agricultural Service Society

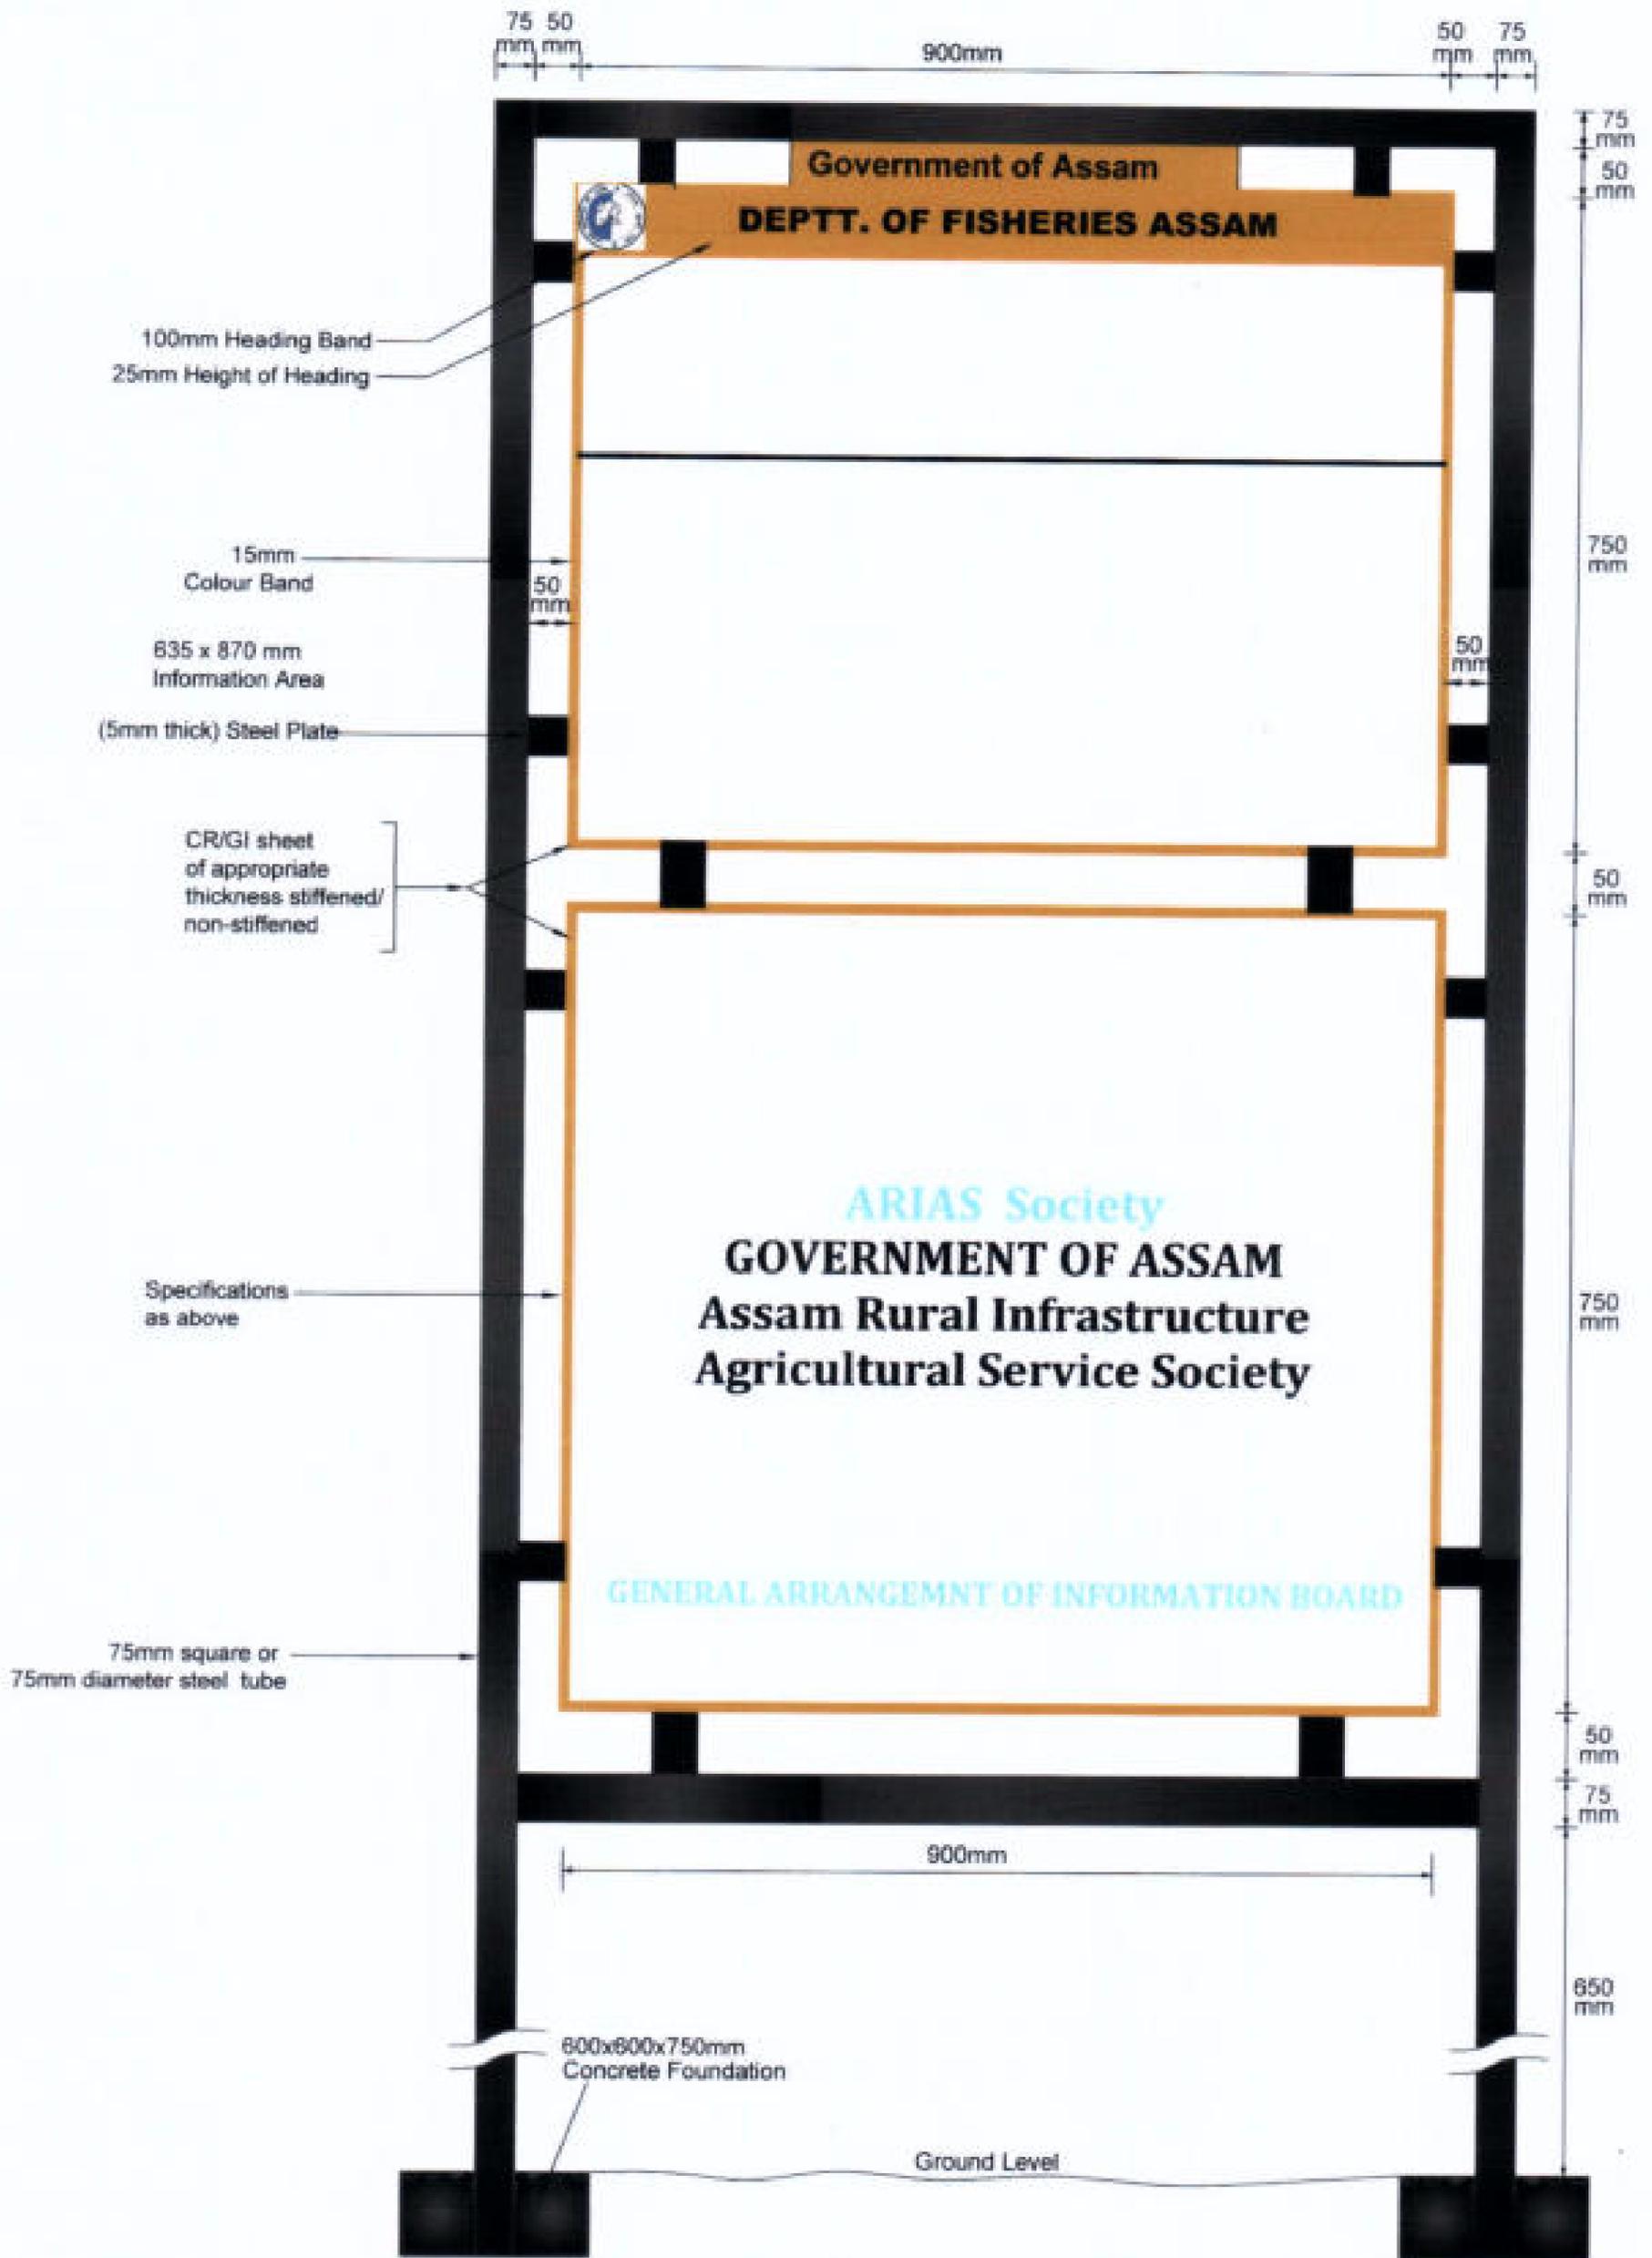

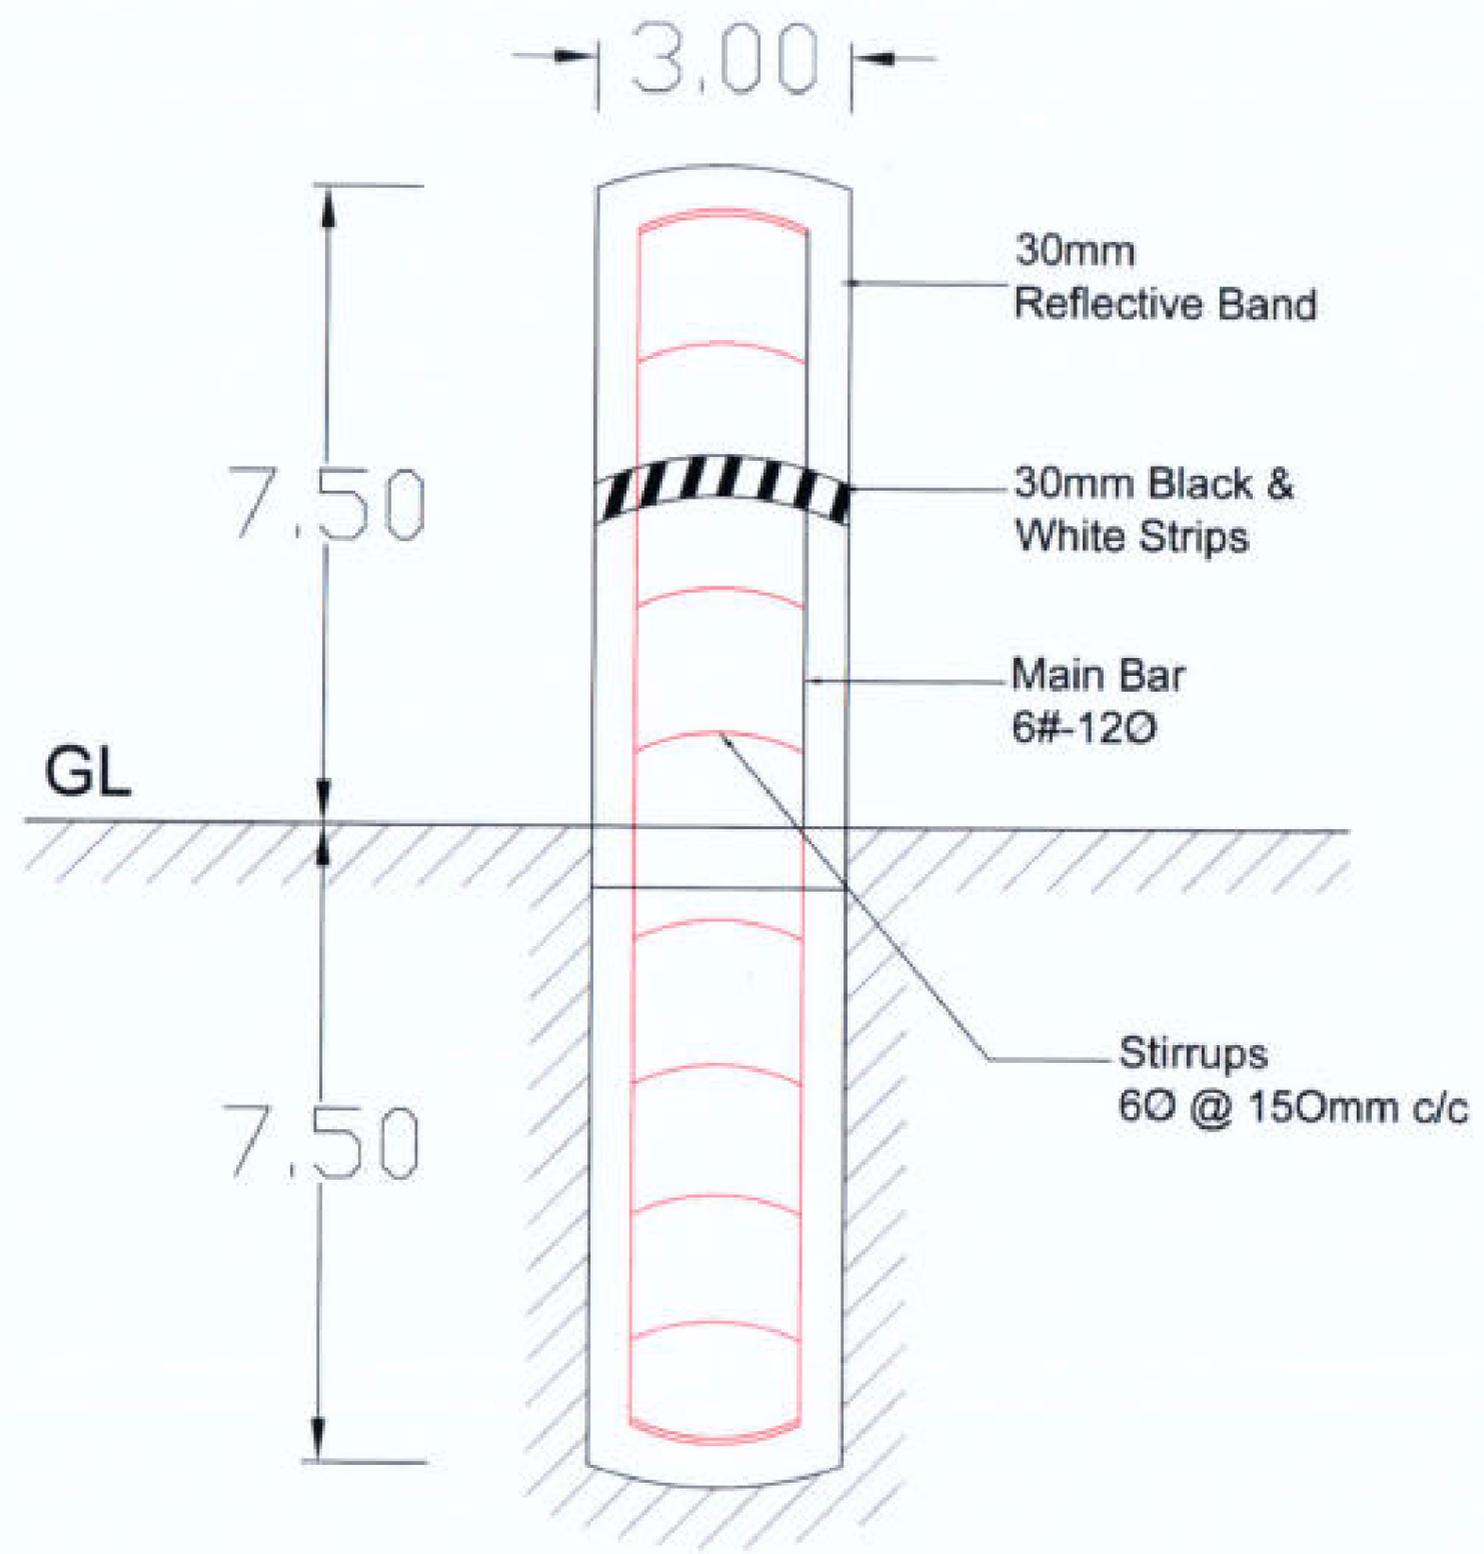

BASIC CONSULTANT
 (ENGINEERING CONSULTANT)
 Contact Office Address
 Survey, Agri. Infra. & Agric. Serv. (ARIAS)
 Assam, India, Pin-781002
 Email: basicconsultant@ariassociety.com
 Regional Office Address
 25, Kumbhghata, Guwahati
 Assam, India, Pin-781002
 Email: basicconsultant@ariassociety.com

DRAWING :
 GENERAL ARRANGEMENT OF DEMARCATION
 PILLAR

DRAWING No. :
 ASSAM/SWIFT/GR-07/SD/13

NOT TO SCALE

ARIAS Society
GOVERNMENT OF ASSAM
Assam Rural Infrastructure
Agricultural Service Society