
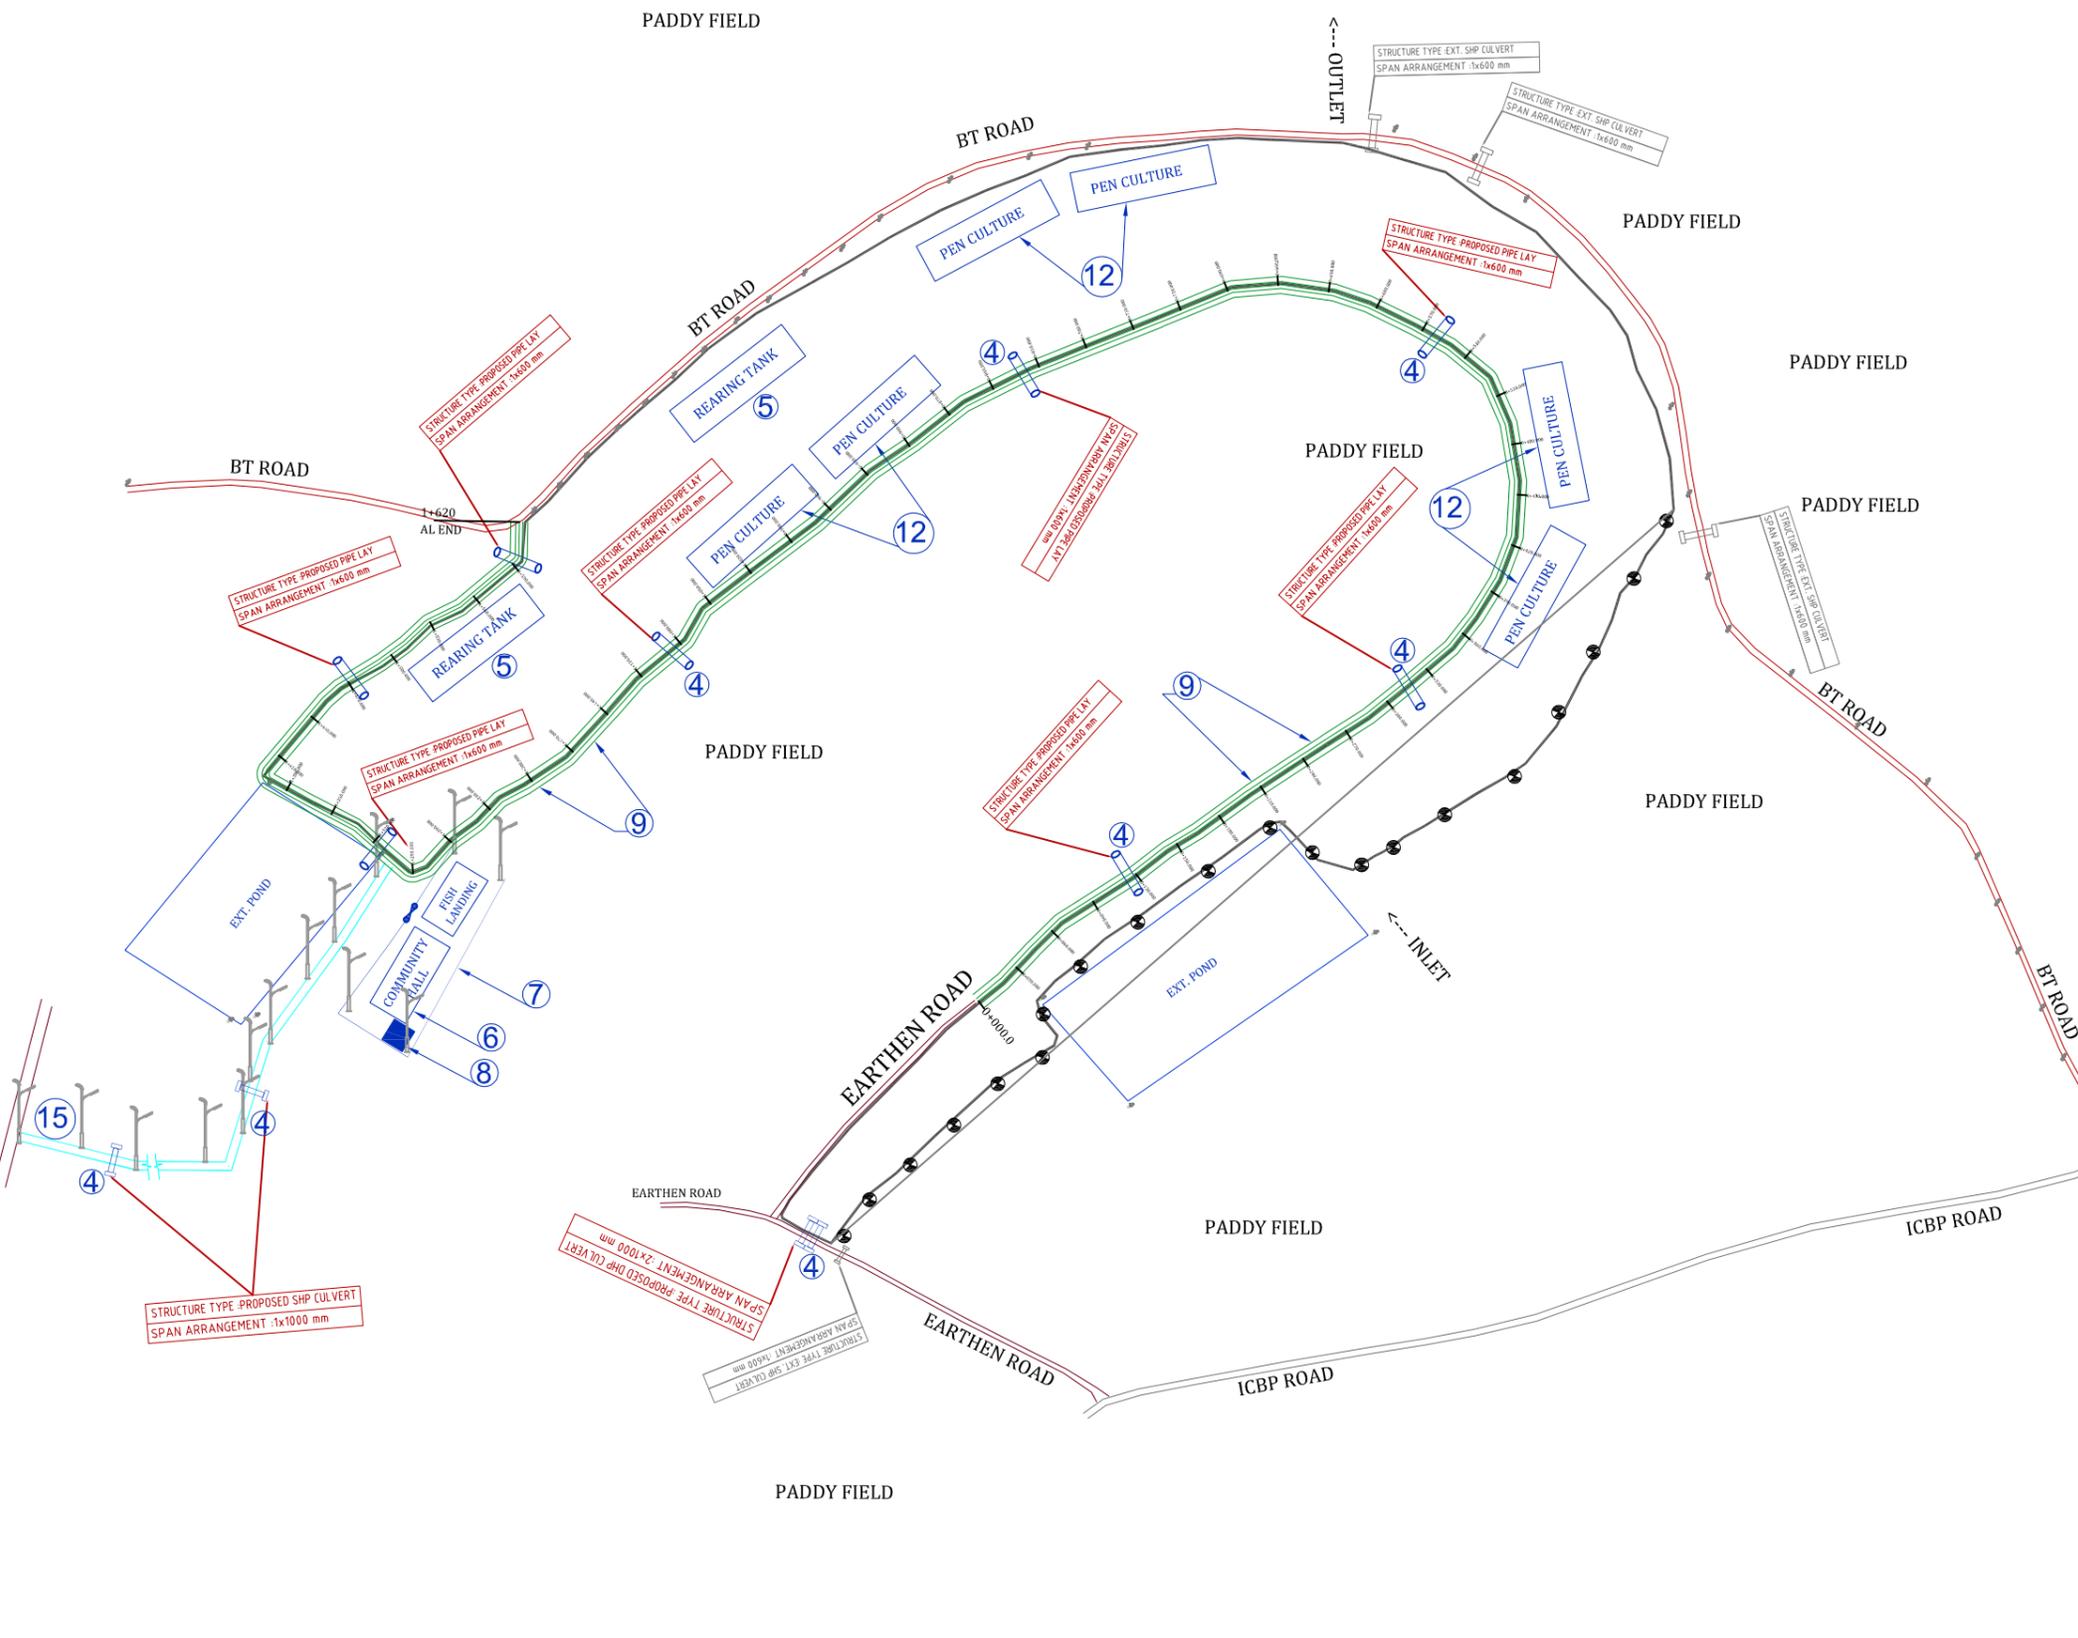


ENGINEERING SURVEY & MAPS

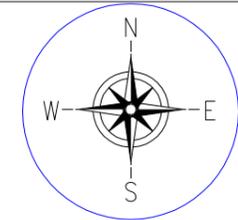

LEGEND :- PROPOSED

PROPOSED HP CULVERT	
PROPOSED 600MM DIA PIPE	
PROPOSED STRUCTURE	
PROPOSED APPROACH ROAD	
PROPOSED SOLAR LAMP	
PROPOSED PERIPHERAL BUNDH	
POP. DEMARCATION PILLER	

LEGEND TYPE:- EXISTING

TBM	
BEEL BOUNDARY	
EXISTING LIGHT POLE	
EXT. EARTHEN ROAD	
EXT. BT ROAD	
EXT. ICBP ROAD	

PROVISIONS:

① WEED CLEARANCE82023.3469 SQM.						
② PROPOSED DE SILTING VOLUME19420.12064 Cum						
③ PROPOSED FISH LANDING 1 NOS. (11.65 M x 7.50 M)						
④ PROPOSED CULVERT 11 NOS.						
<table border="1"> <thead> <tr> <th>PIPE LAY (1X600 D)</th> <th>HUME PIPE (1X1000 D)</th> <th>HUME PIPE (2X1000 D)</th> </tr> </thead> <tbody> <tr> <td>8</td> <td>2</td> <td>1</td> </tr> </tbody> </table>		PIPE LAY (1X600 D)	HUME PIPE (1X1000 D)	HUME PIPE (2X1000 D)	8	2	1
PIPE LAY (1X600 D)	HUME PIPE (1X1000 D)	HUME PIPE (2X1000 D)					
8	2	1					
⑤ PROPOSED REARING TANK 2 NOS. (0.15 Ha each)						
⑥ PROPOSED COMMUNITY HALL CUM. WETLAND INFORMATION CENTRE 1 NOS. (14.76 M x 13.60 M)						
⑦ PROP. BOUNDARY FENCING WITH IRON GATE (2 nos). 194 M						
⑧ PROP. STEEL OVER HEAD TANK (1000LTR) 1 NOS.						
⑨ PROPOSED PERIPHERAL BUND 1620 M.						
⑩ PROPOSED SOLAR LAMP 19 NOS.						
⑪ PROPOSED KATAL/JENG 4 NOS. (0.20 Ha each)						
⑫ PROPOSED PEN CULTURE 6 NOS. (I- Rearing Pen-2 nos (0.2Ha each) (II- Stoking Pen-4 nos (0.4Ha each))						
⑬ PROPOSED BAMBOO PARTITION 1 NOS. (190 M)						
⑭ PROPOSED INFORMATION BOARD 2 NOS. (WIDTH-1.025M x HEIGHT-2.45 M)						
⑮ PROPOSED APPROACH ROAD 430 M.						
⑯ PROPOSED DEMARCATION PILLER 26 NOS						

FUTURE PROVISIONS:

⑰ PROPOSED PONTOON FOOTBRIDGE
⑱ PROPOSED VERMI COMPOSED UNIT
⑲ PROPOSED ECO TOURISM
⑲ PROPOSED AQUA CULTURE

Prepared by
BASIC CONSULTANT
(ENGINEERING CONSULTANT)
Corprt office Address
SURVEY, AJANTA PATH, HOUSE NO-27, GUWAHATI,
KAMRUP (W), ASSAM, PIN-781028.
email:-basicconsultant@yahoo.com
Regd. Office Address
HABIBGANJ, PADMA ROAD,
DISPUR, ASSAM, PIN-781005
email:-basicconsultant@yahoo.com

NAME OF THE BEEL:
SAGAR BERA BEEL

DISTRICT:
CHARAIDEO

AREA (Ha):
11.50 Ha

SCALE :- 1:1000

DISTRICT:
CHARAIDEO

AREA (Ha):
11.50 Ha



DRAWING NO :-
ASSAM/SWIFT/GR-08/PLAN/01

PROJECT TITLE:
SUSTAINABLE WETLANDS AND INTEGRATED FISHERIES TRANSFORMATION (SWIFT) PROJECT

DWG TITLE:
MASTER PLAN LAYOUT OF SAGAR ERA BEEL



DATE:			
CHECKED BY:	SUBMITTED TO:	RECOMMENDED BY:	APPROVED BY:
DATE:	DATE:	DATE:	DATE:
TEAM LEAD	A.E.	E.E.	S.E.

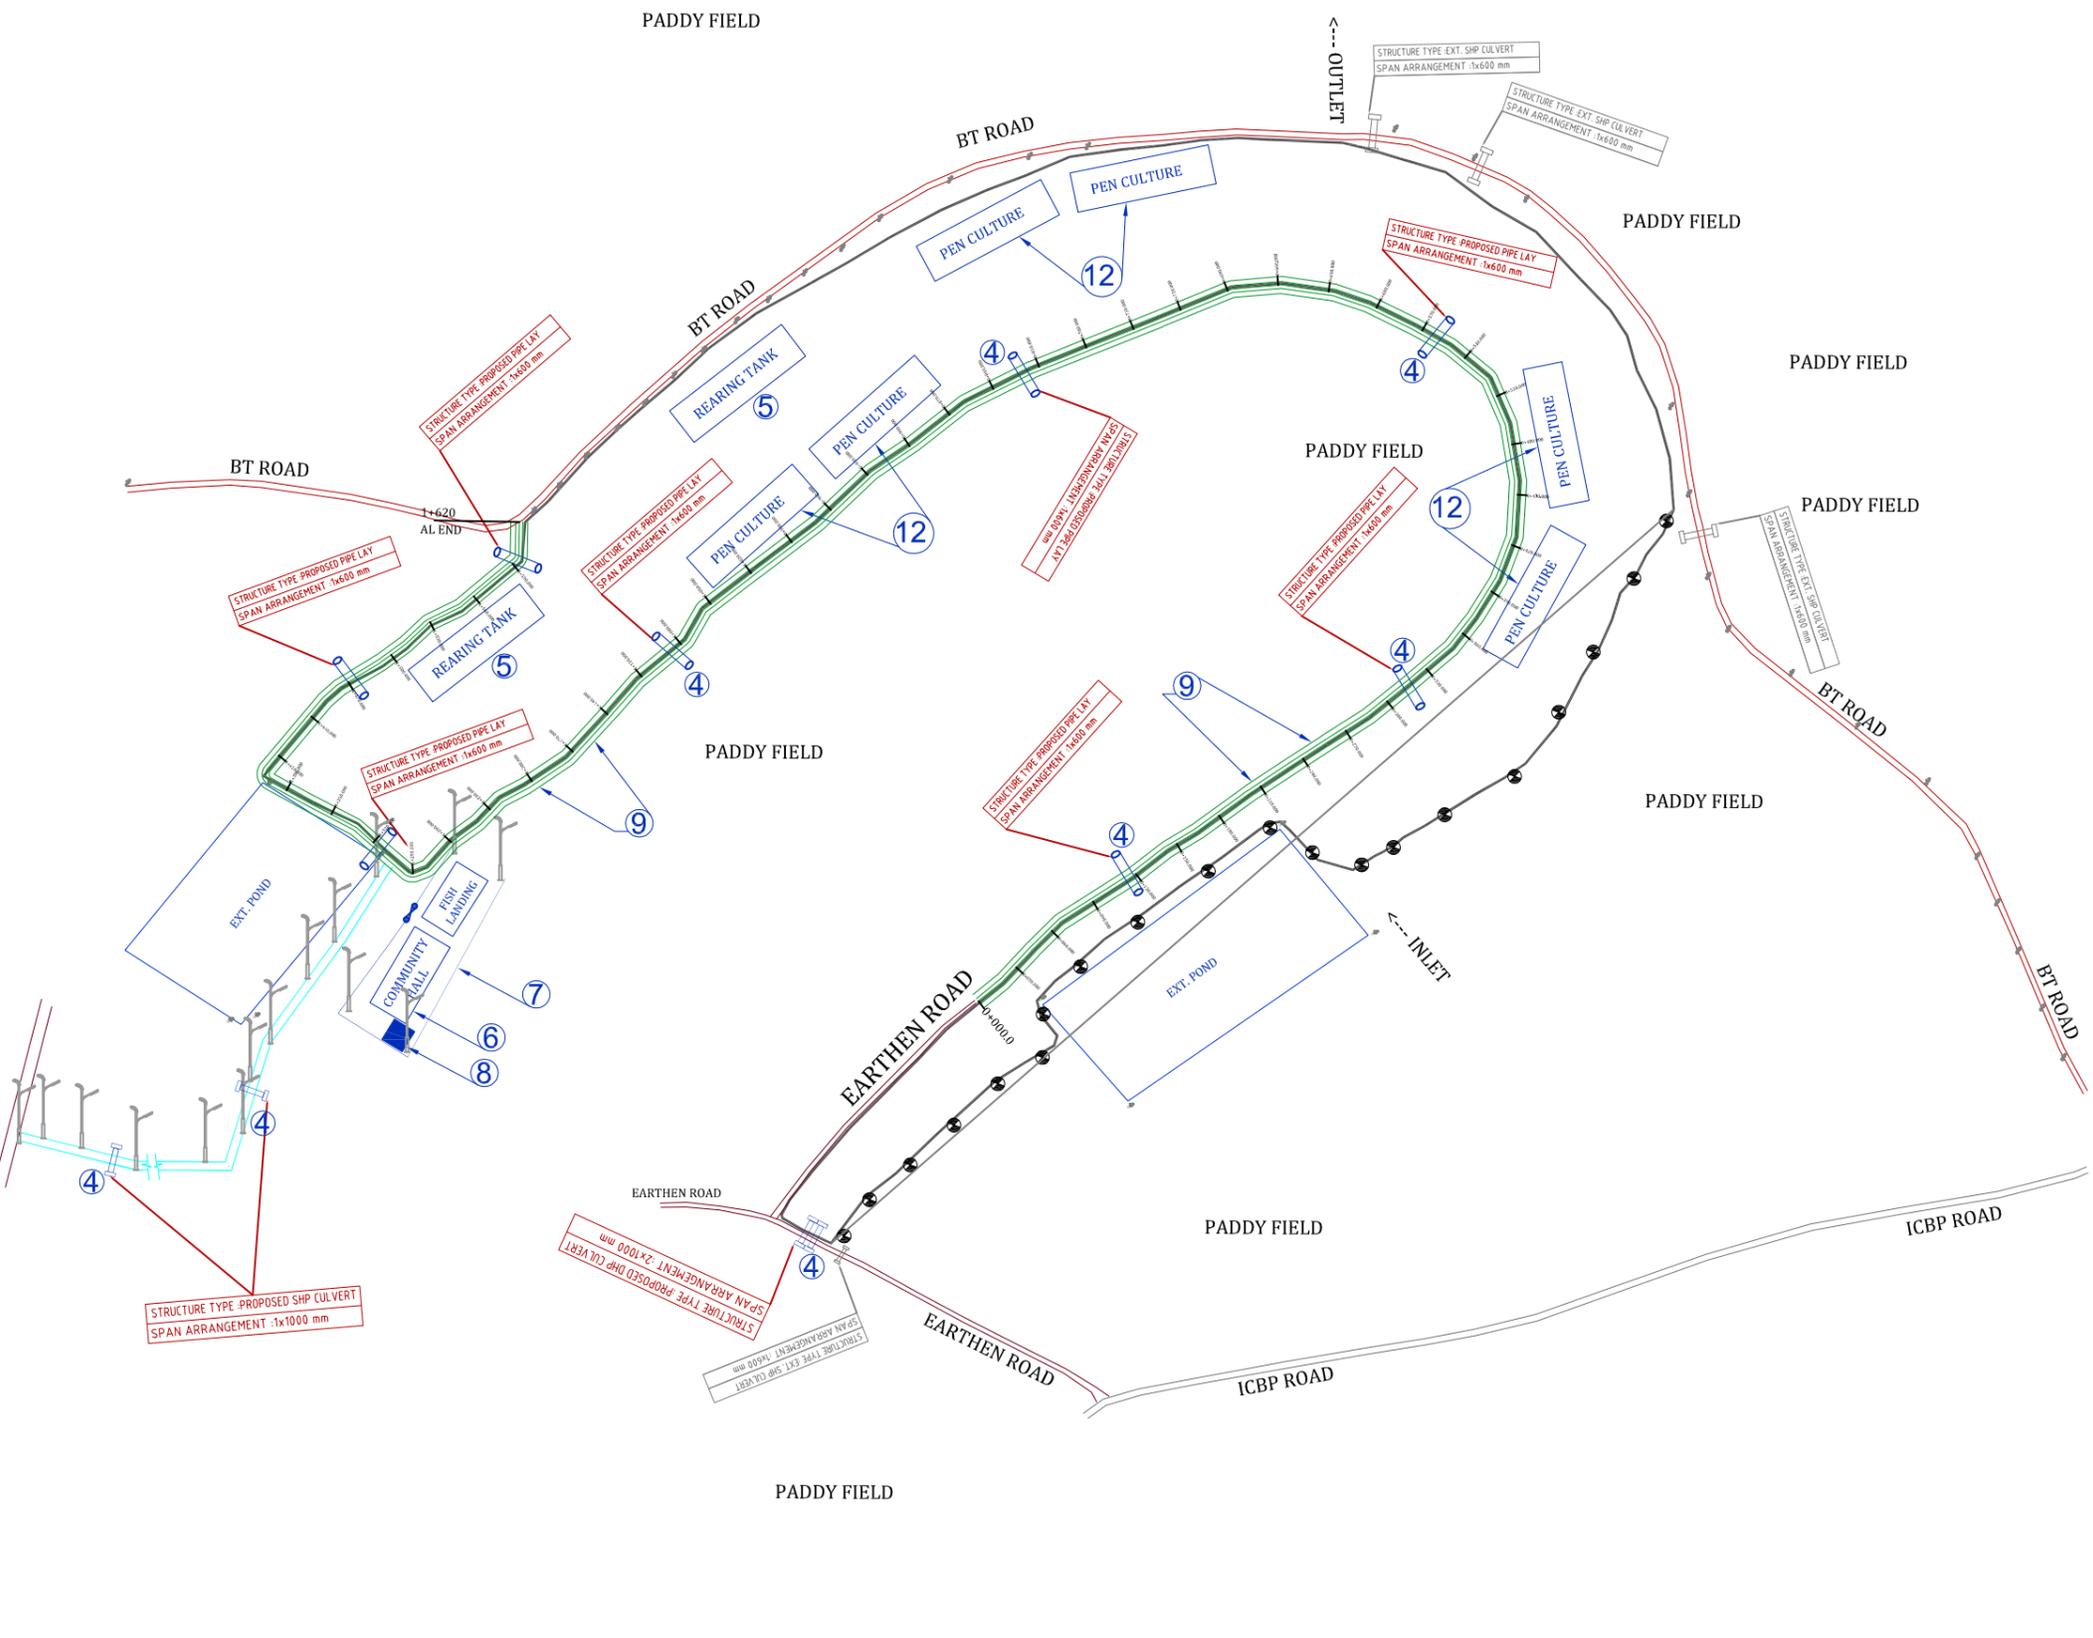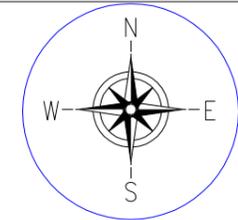

LEGEND :- PROPOSED

PROPOSED HP CULVERT	
PROPOSED 600MM DIA PIPE	
PROPOSED STRUCTURE	
PROPOSED APPROACH ROAD	
PROPOSED SOLAR LAMP	
PROPOSED PERIPHERAL BUNDH	
POP. DEMARCATION PILLER	

LEGEND TYPE:- EXISTING

TBM	
BEEEL BOUNDARY	
EXISTING LIGHT POLE	
EXT. EARTHEN ROAD	
EXT. BT ROAD	
EXT. ICBP ROAD	

Prepared by
BASIC CONSULTANT
 (ENGINEERING CONSULTANT)
Corprt office Address
 SURVEY, AJANTA PATH, HOUSE NO-27, GUWAHATI,
 KAMRUP (M), ASSAM, PIN-781028.
 email:-basicconsultant@yahoo.com
Regd. Office Address
 HANSA RAJ, PADMA ROAD,
 DISA, ASSAM, PIN-782005
 email:-basicconsultant@yahoo.com

NAME OF THE BEEL:
 SAGAR BERA BEEL

DISTRICT:
 CHARAIDEO

AREA (Ha):
 11.50 Ha

SCALE :- 1:1000


DRAWING NO :-
 ASSAM/SWIFT/GR-08/PLAN/02

PROJECT TITLE:
 SUSTAINABLE WETLANDS AND INTEGRATED FISHERIES TRANSFORMATION (SWIFT)

DWG TITLE:
 LAYOUT PLAN OF SAGAR ERA BEEL



DATE:			
CHECKED BY:	SUTBMITTED TO:	RECOMMENDED BY:	APPROVED BY:
DATE:	DATE:	DATE:	DATE:
TEAM LEAD	A.E.	E.E.	S.E.

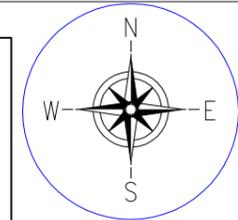

Prepared by
BASIC CONSULTANT
 (ENGINEERING CONSULTANT)
Corpt office Address
 SURVEY, AJANTA PATH, HOUSE NO-27, GUWAHATI,
 KAMRUP (M), ASSAM, PIN-781023,
 email:-basicconsultant@yahoo.com
Regd. Office Address
 HABA ROAD, PADARIPARA,
 NALBARI, ASSAM, PIN-781002,
 email:-basicconsultant@yahoo.com

NAME OF THE BEEL:
SAGAR BERA BEEL

DISTRICT:
CHARAIDEO



AREA (Ha):
11.50 Ha

PROJECT TITLE:
SUSTAINABLE WETLANDS AND INTEGRATED FISHERIES TRANSFORMATION (SWIFT) PROJECT

DWG TITLE:
DRONE SURVEY MAP OF SAGAR ERA BEEL



DATE			
CHECKED BY:	SUTMITTED TO:	RECOMMENDED BY:	APPROVED BY:
DATE:	DATE:	DATE:	DATE:
TEAM LEAD	A.E.	E.E.	S.E.

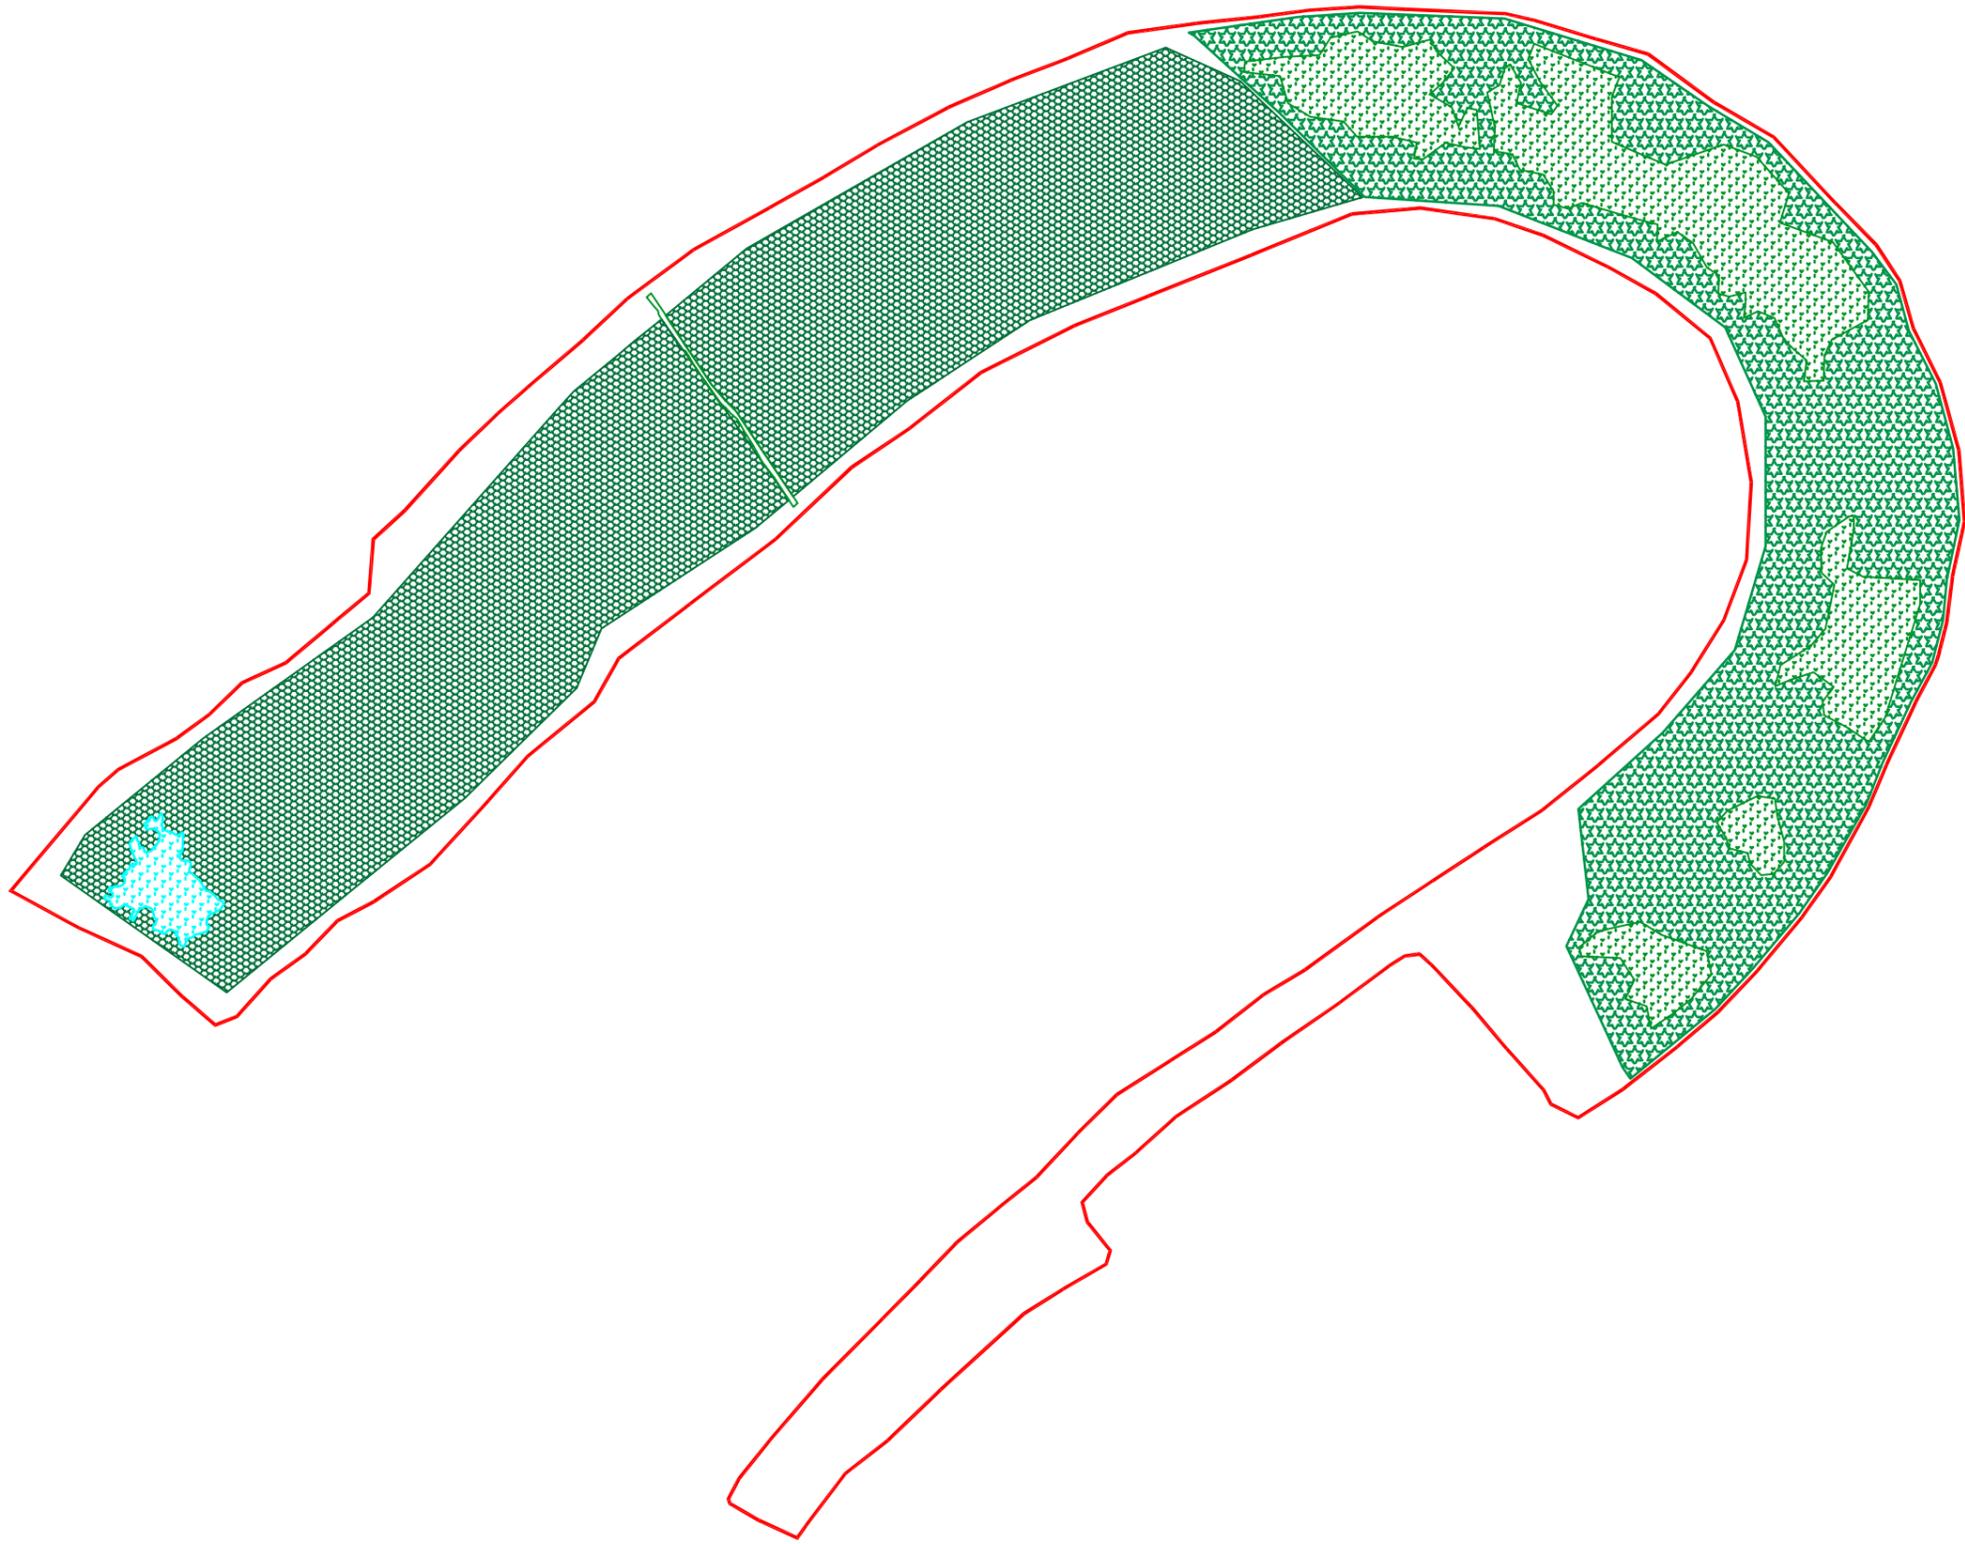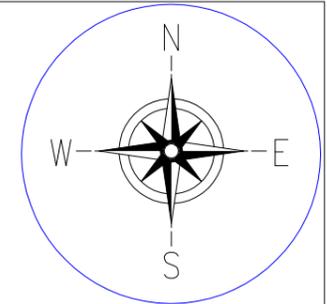



LEGEND :-

Thin and floating water etc	
Thick and floating weeds etc	
Medium and floating etc	
Heavy and floating etc	
CLEAR WATER AREA	



TOTAL AREA= 98864.5277 Sqm

AREA DETAILS		
SL.NO	DESCRIPTION	AREA(Sq. m)
(A)	Thin and floating water hyacinths and other aquatic weeds etc.	14658.6236 SQ M
(B)	Thick and floating water hyacinths and other aquatic weeds etc.	0.00 SQ M
(C)	Thick and floating Taranies,Dalanies, Pitanies and other marginal aquatic weeds etc. upto a depth of 50 cm.	0.00 SQ M
(D)	Medlum and floatng Taranies,Dalanies, Pitanies and other marginal aquatic weeds etc. upto a depth of 50 cm to 80 cm	31743.9724 SQ M
(E)	Heavy and floating Taranies,Dalanies, Pitanies and other marginal aquatic weeds etc. upto a depth of 80 cm to 120 cm	52461.9317 SQ M
(F)	CLEAR WATER AREA	1227.8910 SQ M


Prepared by BASIC CONSULTANT (ENGINEERING CONSULTANT) Corprt office Address SURVEY, AJANTA PATH, HOUSE NO-27, GUWAHATI, KAMRUP (M), ASSAM, PIN-781028, email:-basicconsultantghy@gmail.com Regd. Office Address HIRSAKON, KALIDON, NAGBON, ASSAM, PIN-781002, email:-basicconsultant99@gmail.com	NAME OF THE BEEL: SAGAR BERA BEEL	DISTRICT: CHARAIDEO	AREA (Ha): 11.50 Ha	PROJECT TITLE: SUSTAINABLE WETLANDS AND INTEGRATED FISHERIES TRANSFORMATION (SWIFT) PROJECT	DWG TITLE: DE WEEDING MAP	CLIENT:  ARIAS Society GOVERNMENT OF ASSAM Assam Rural Infrastructure and Agricultural Services Society	DATE: CHECKED BY: SUBMITTED TO: RECOMMENDED BY: APPROVED BY:
	DRAWING NO :- ASSAM/SWIFT/GR-08/PLAN/04		DATE: DATE: DATE: DATE: TEAM LEAD A.E. E.E. S.E.				

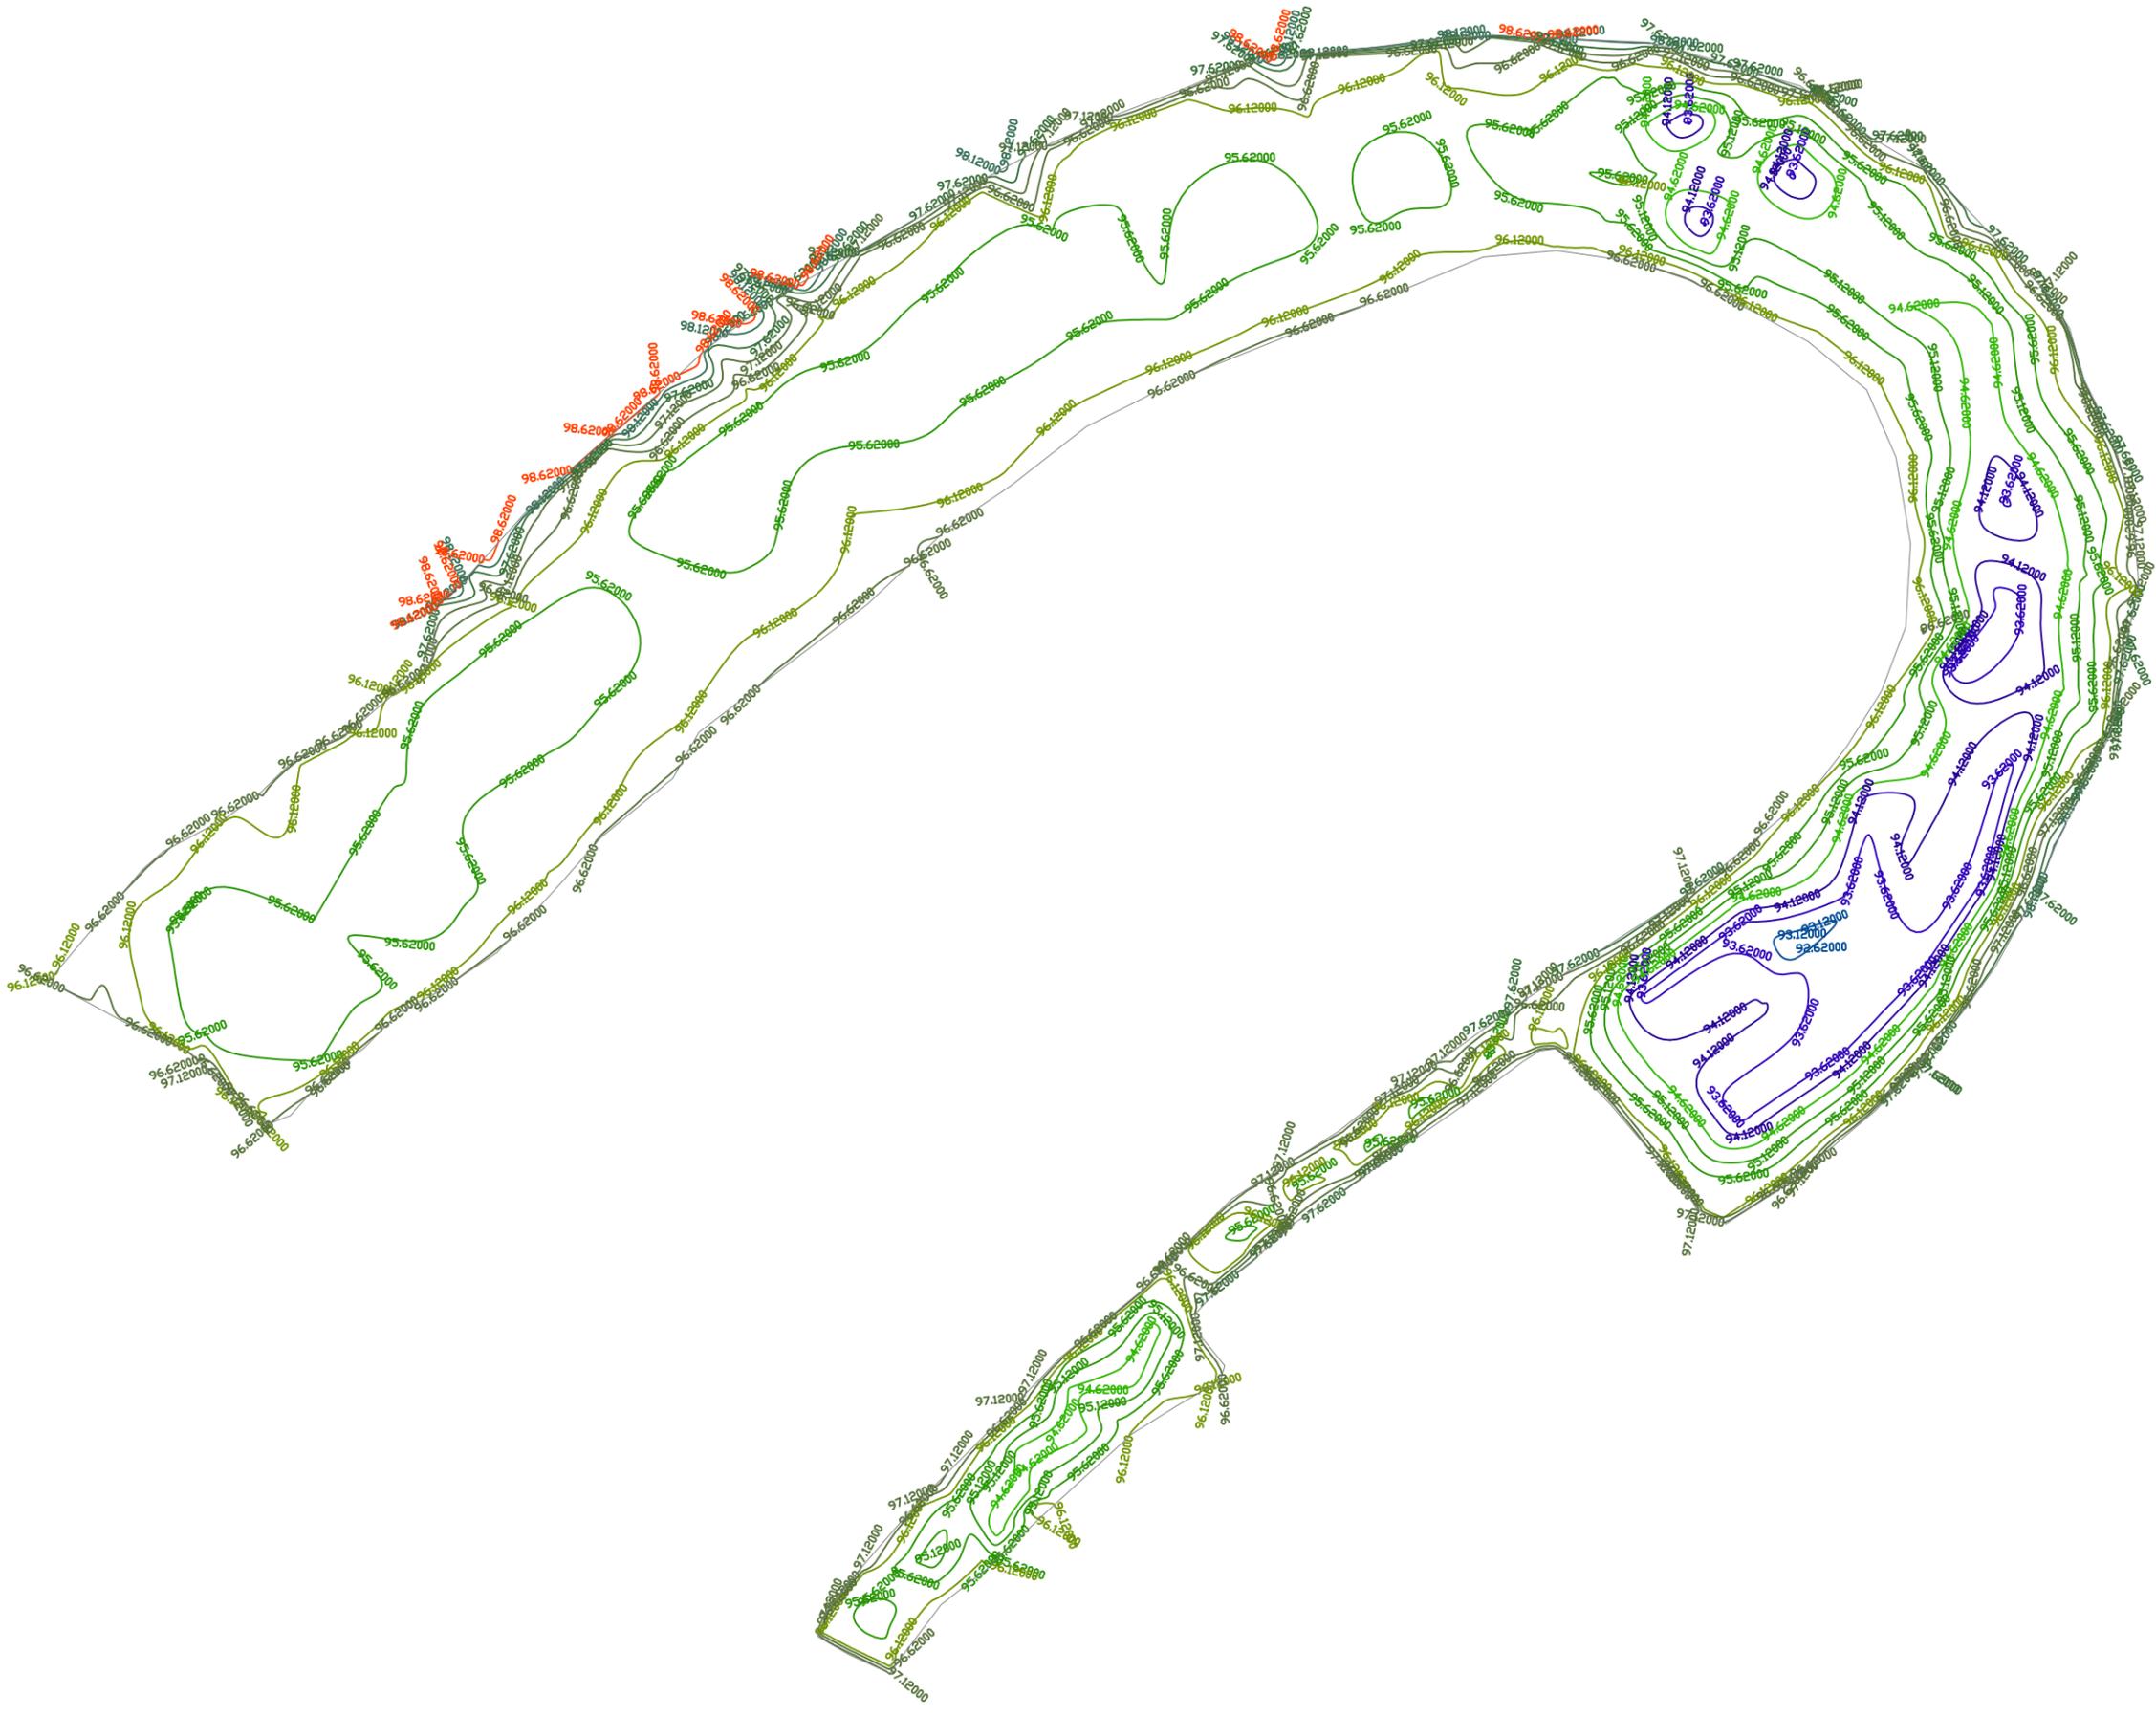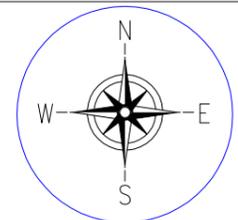

Prepared by BASIC CONSULTANT (ENGINEERING CONSULTANT) Corprt office Address SURVEY, AJANTA PATH, HOUSE NO-27, GUWAHATI, KAMRUP (M), ASSAM, PIN-781028. email:-basicconsultantghy@gmail.com Regd. Office Address H. HAZARIKA ROAD, GUWAHATI, ASSAM, PIN-781002. email:-basicconsultantghy@gmail.com	NAME OF THE BEEL: SAGAR BERA BEEL	DISTRICT: CHARAIDEO	AREA (Ha): 11.50 Ha	PROJECT TITLE: SUSTAINABLE WETLANDS AND INTEGRATED FISHERIES TRANSFORMATION (SWIFT) PROJECT	DWG TITLE: BATHMETRIC CONTOUR MAP OF SAGAR ERA BEEL	CLIENT:  ARIAS Society GOVERNMENT OF ASSAM Assam Rural Infrastructure and Agricultural Services Society	DATE:			
	SCALE :- 1:1000	DRAWING NO :- ASSAM/SWIFT/GR-08/PLAN/05					CHECKED BY: SUBMITTED TO:	RECOMMENDED BY:	APPROVED BY:	DATE: TEAM LEAD

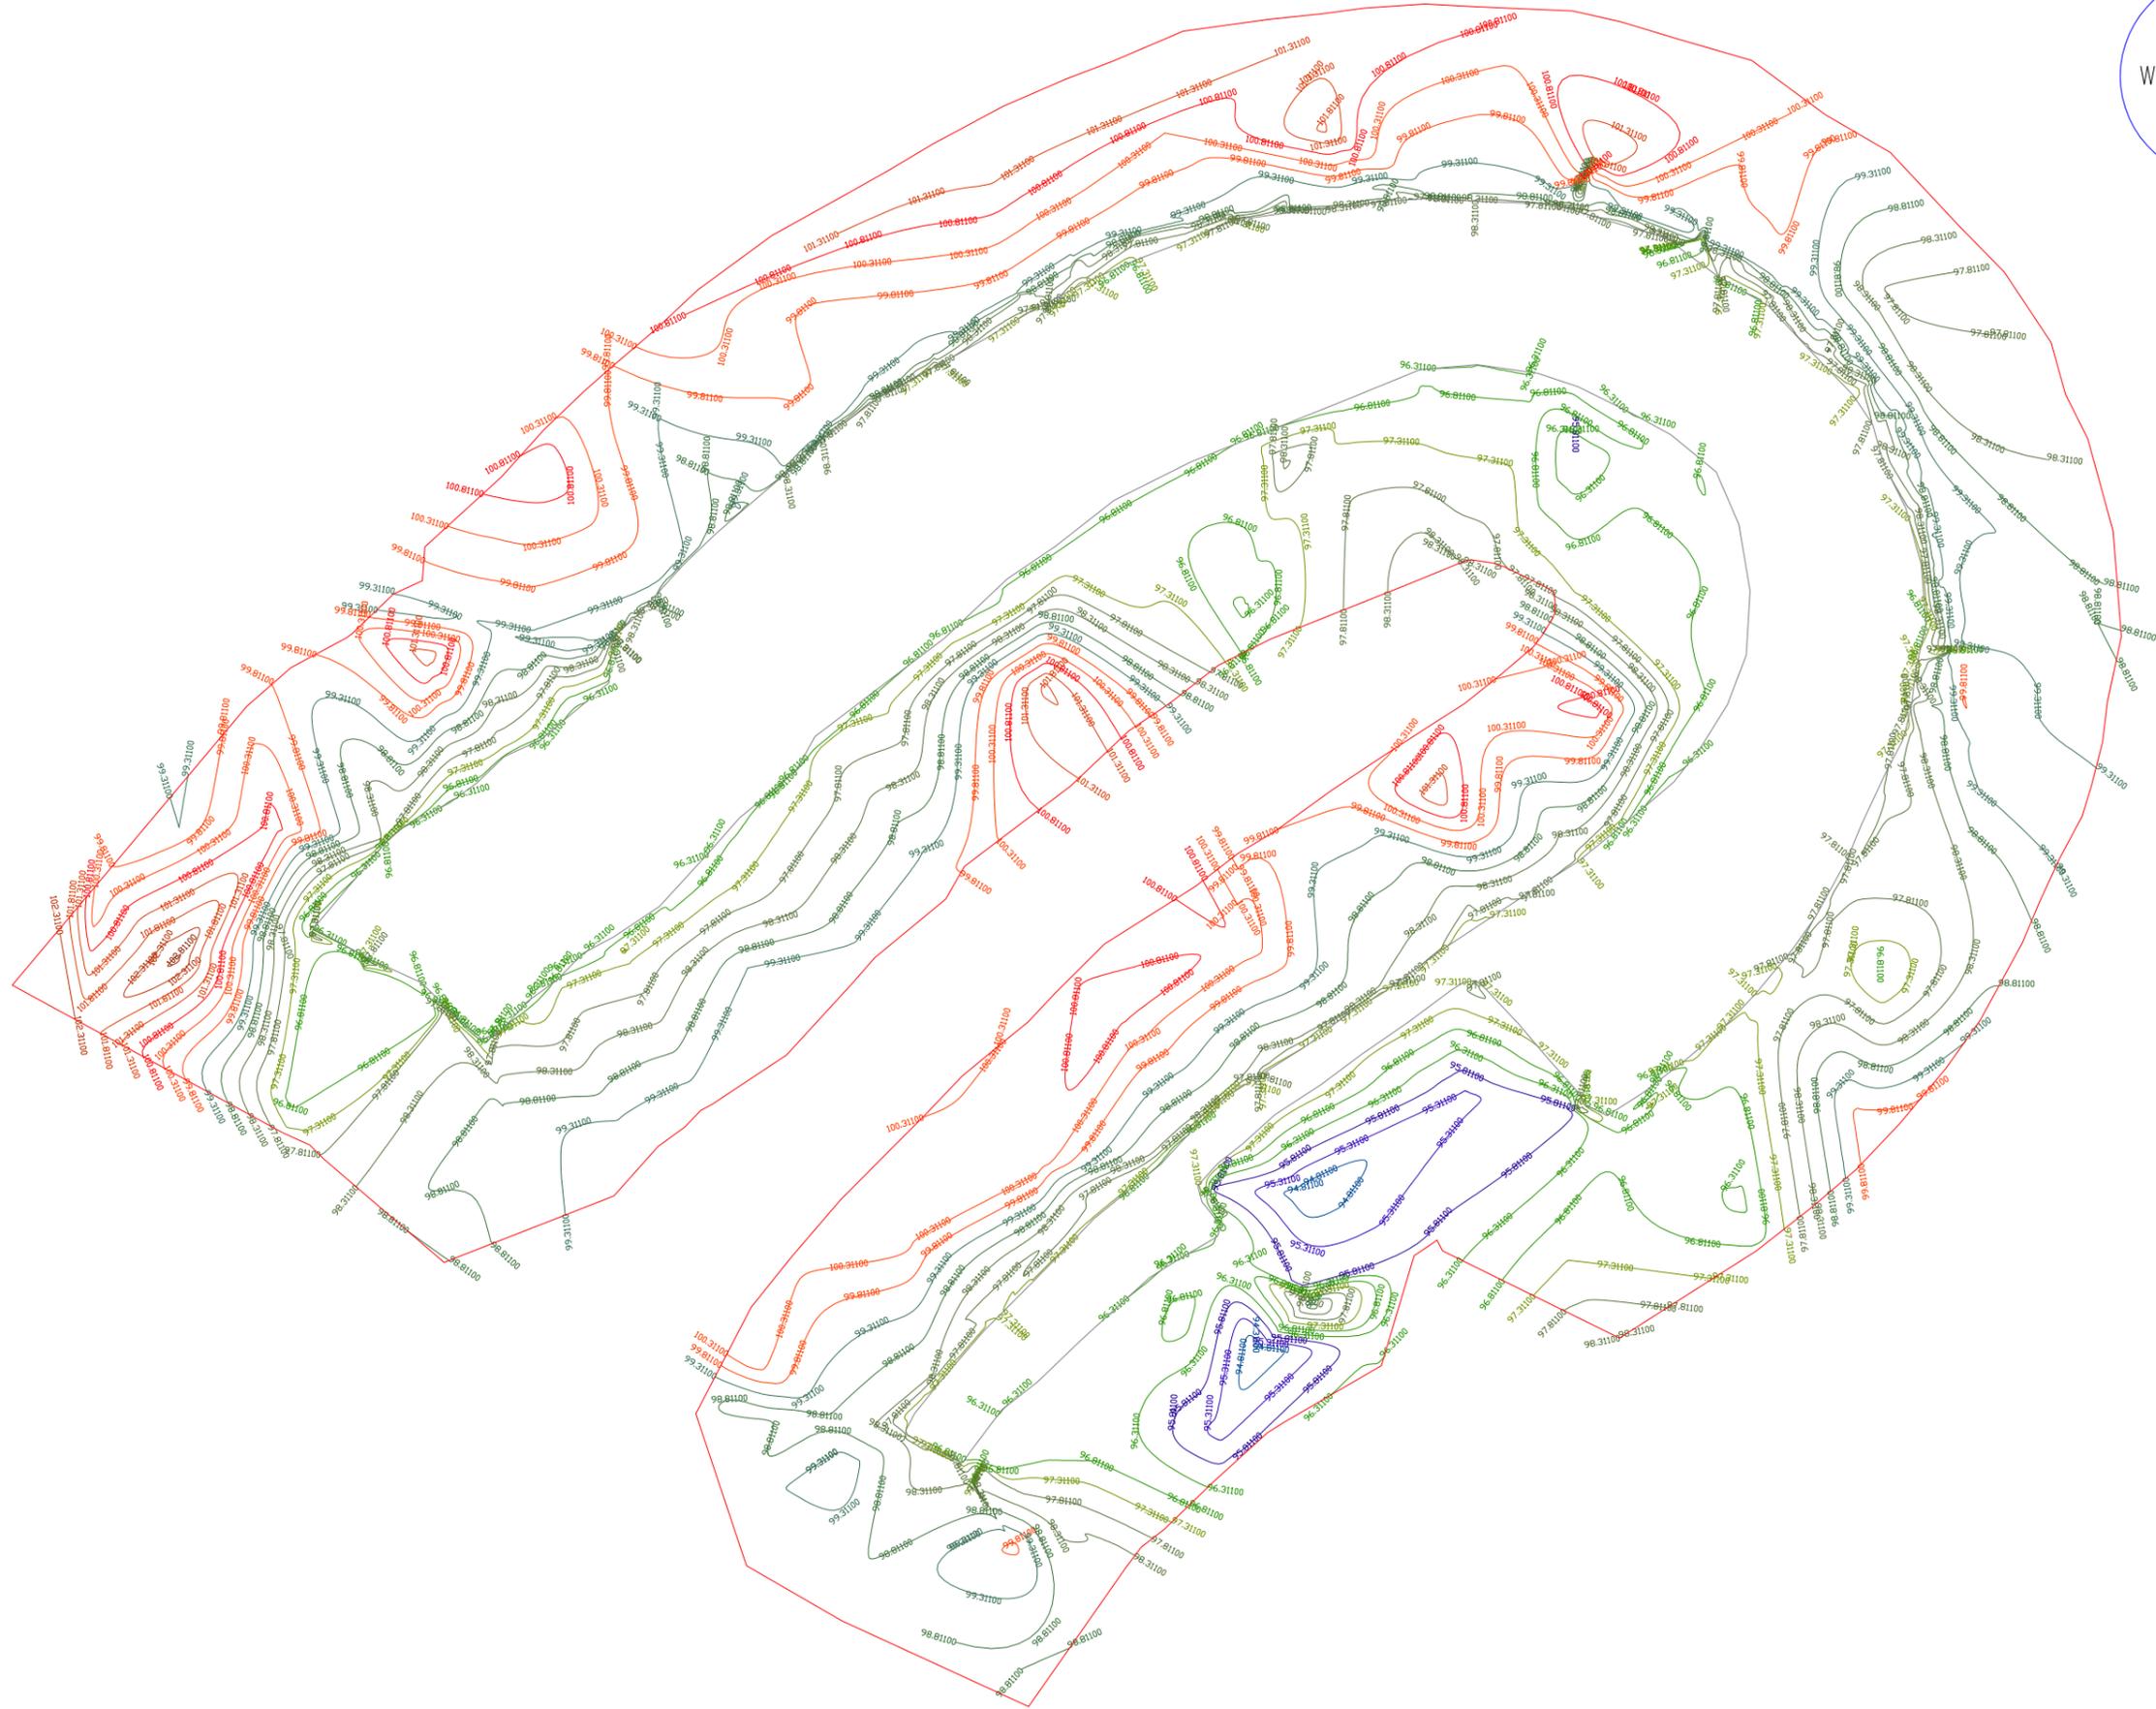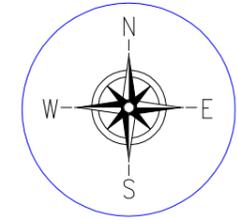

Prepared by BASIC CONSULTANT (ENGINEERING CONSULTANT) Corprt office Address SURVEY, AJANTA PATH, HOUSE NO-27, GUWAHATI, KAMRUP (M), ASSAM, PIN-781028, email:-baslcoconsultantghy@gmail.com Regd. Office Address N, HABIBARGAON, M.D.ROAD, NALSAON ASSAM, PIN-782002 Email:-baslcoconsultantghy@gmail.com	NAME OF THE BEEL: SAGAR BERA BEEL	DISTRICT: CHARAIDEO	AREA (Ha): 11.50 Ha	PROJECT TITLE: SUSTAINABLE WETLANDS AND INTEGRATED FISHERIES TRANSFORMATION (SWIFT) PROJECT	DWG TITLE: TOPOGRAPHIC CONTOUR MAP OF SAGAR ERA BEEL	CLIENT:  ARIAS Society GOVERNMENT OF ASSAM Assam Rural Infrastructure and Agricultural Services Society	DATE:			
	SCALE :- 1:1000	DRAWING NO :- ASSAM/SWIFT/GR-08/PLAN/06					CHECKED BY:	SUBMITTED TO:	RECOMMENDED BY:	APPROVED BY:
							DATE:	DATE:	DATE:	DATE:
							TEAM LEAD	A.E.	E.E.	S.E.

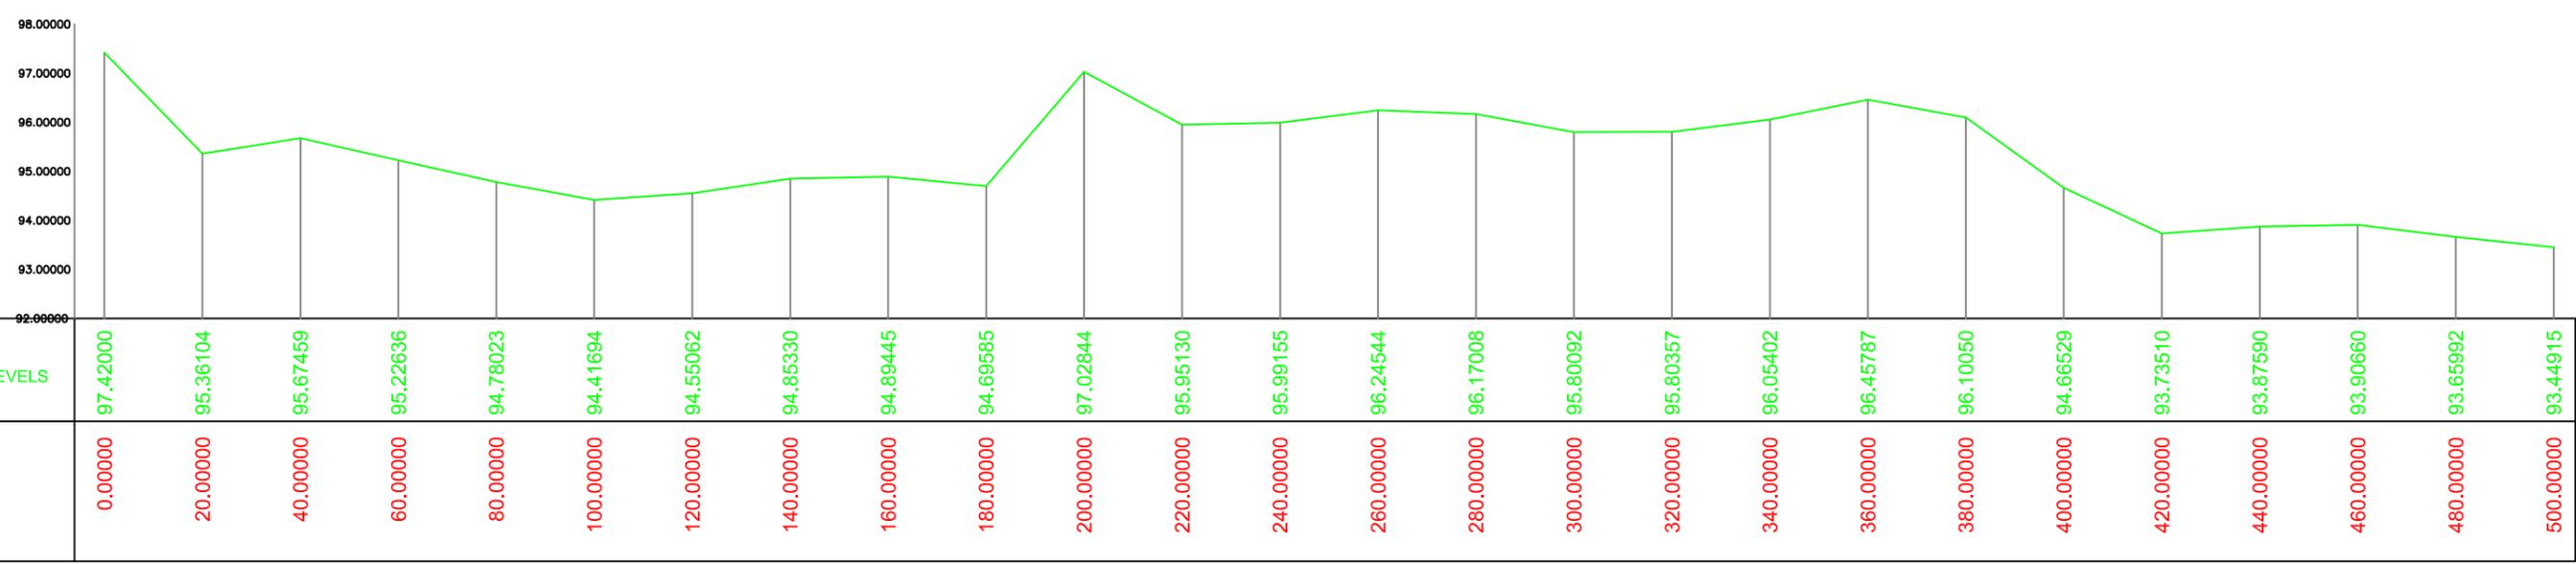


Prepared by
BASIC CONSULTANT
 (ENGINEERING CONSULTANT)
 Corprt office Address
 SURVEY, Ajanla PATH, HOUSE NO-27, GUWAHATI,
 KAMRUP (M), ASSAM, PIN-781028.
 email:-basicconsultantgh@gmail.com
 Regd. Office Address
 N. HAIBARGAON, M.D.ROAD,
 HAIBARGAON, ASSAM, PIN-781002.
 Email:-basicconsultant@gmail.com

Name of Work:-
Sagar Bera Beel in Charaideo District: Conservation, Restoration and Rejuvenation under Assam SWIFT Project.

DRAWING :
 LONGITUDINAL PROFILE OF BEEL
 DRAWING NO
 ASSAM/SWIFT/GR-08/PLAN/07(A)

ARIAS Society
GOVERNMENT OF ASSAM
Assam Rural Infrastructure
Agricultural Service Society

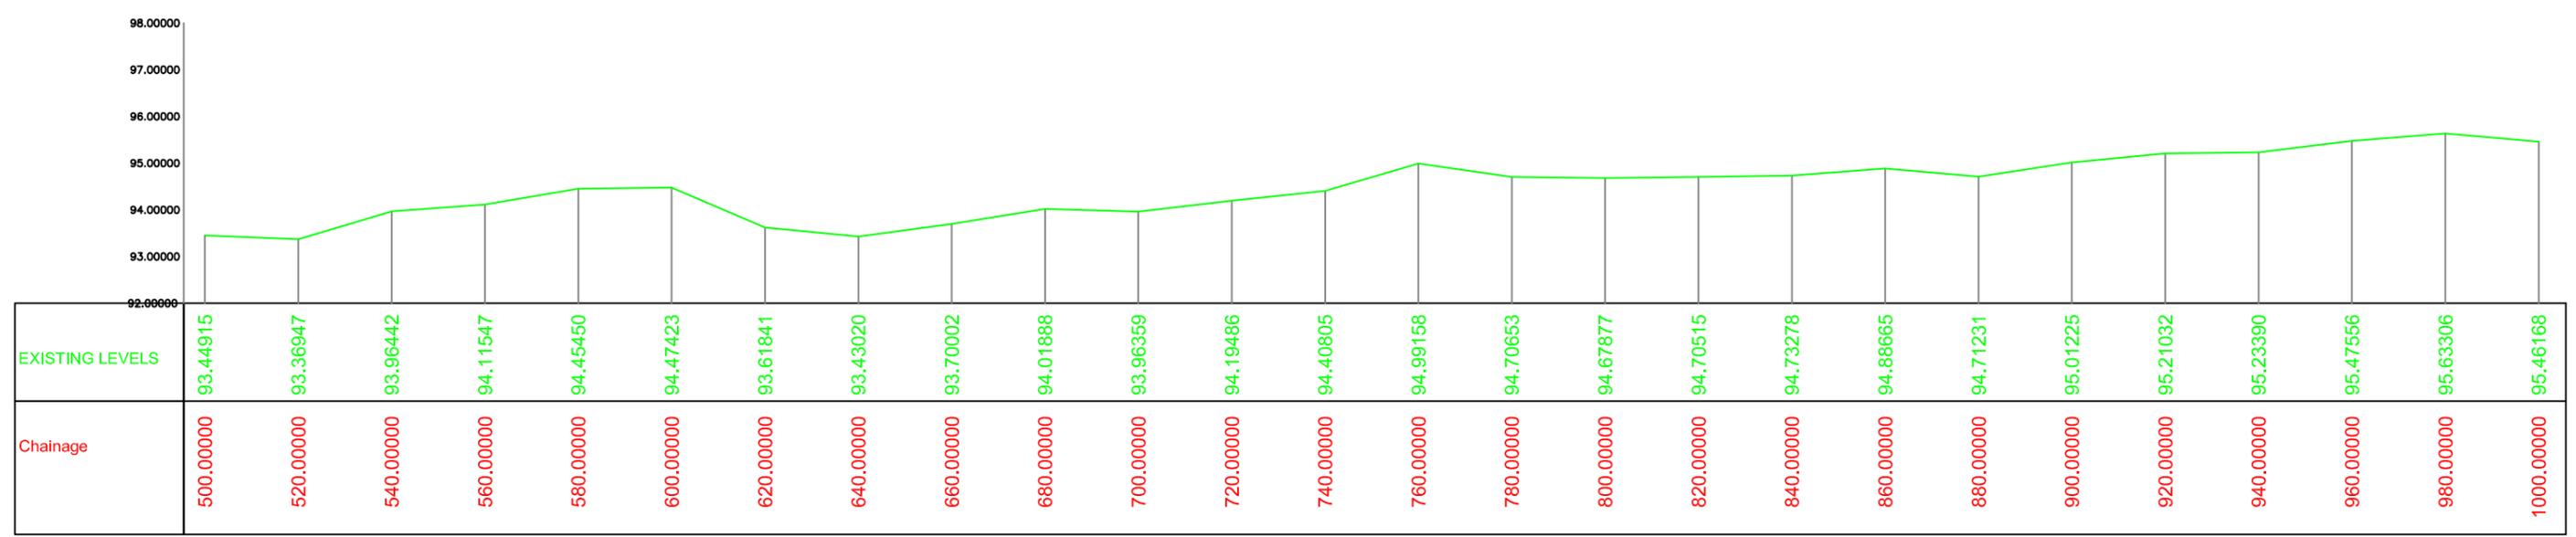


Prepared by
BASIC CONSULTANT
 (ENGINEERING CONSULTANT)
 Corprt office Address
 SURVEY, Ajanla PATH, HOUSE NO-27, GUWAHATI,
 KAMRUP (M), ASSAM, PIN-781028.
 email:-basicconsultantghy@gmail.com
 Regd. Office Address
 N. HAIBARGAON, M.D.ROAD,
 HAIBARGAON, ASSAM, PIN-781002.
 Email:-basicconsultantghy@gmail.com

Name of Work:-
Sagar Bera Beel in Charaideo District: Conservation, Restoration and Rejuvenation under Assam SWIFT Project.

DRAWING :
 LONGITUDINAL PROFILE OF BEEL
 DRAWING NO
 ASSAM/SWIFT/GR-08/PLAN/07(B)

ARIAS Society
GOVERNMENT OF ASSAM
Assam Rural Infrastructure
Agricultural Service Society

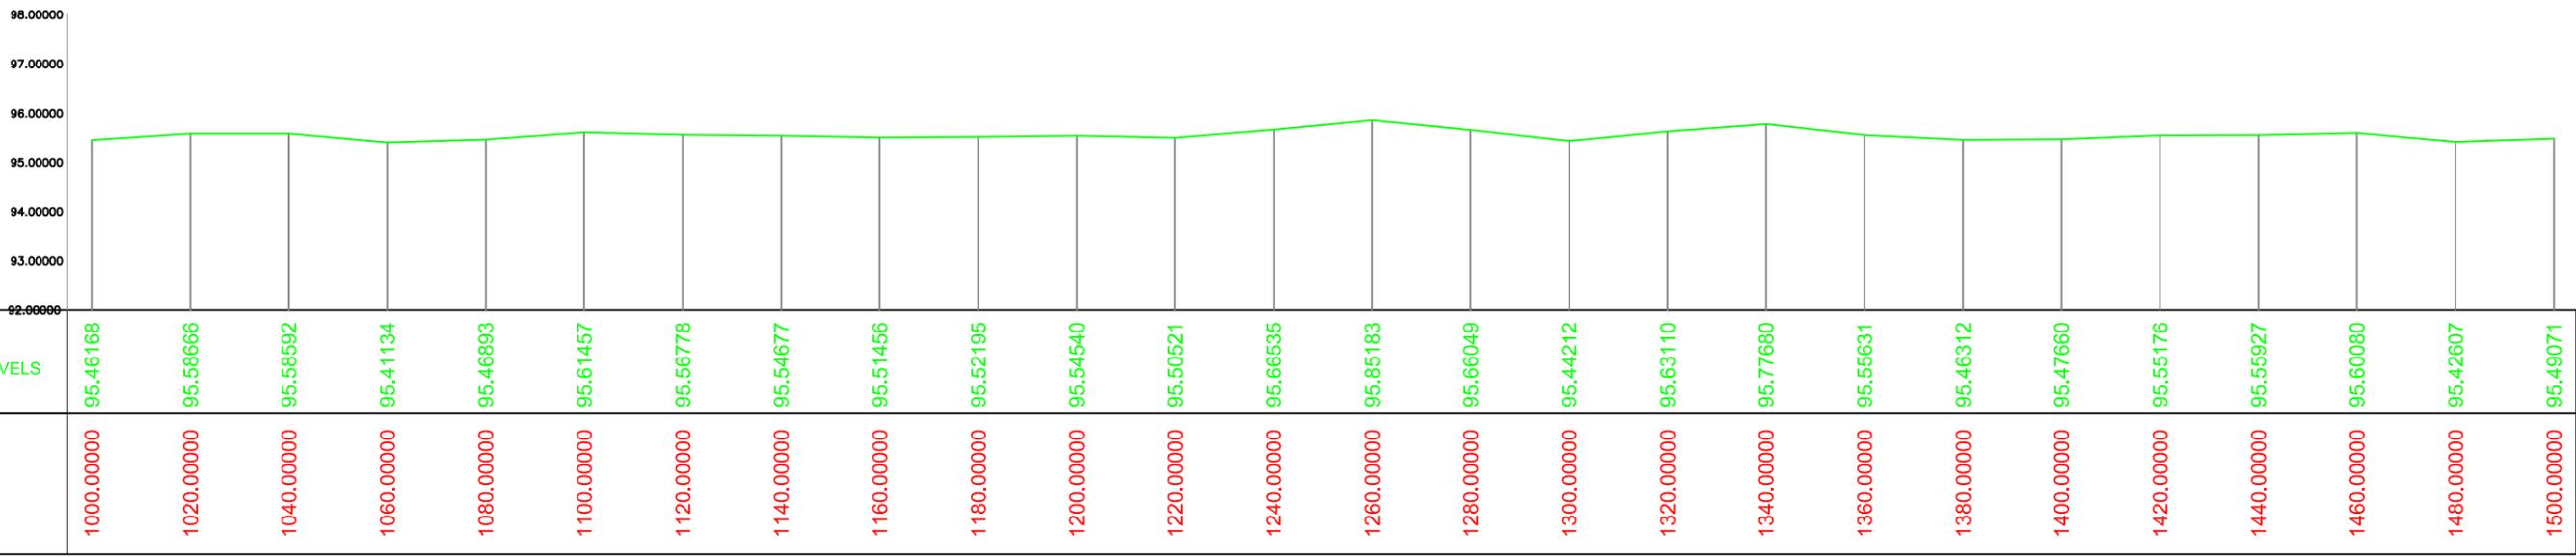

Prepared by
BASIC CONSULTANT
 (ENGINEERING CONSULTANT)


Corprt office Address
 SURVEY, Ajanla PATH, HOUSE NO-27, GUWAHATI,
 KAMRUP (M), ASSAM, PIN-781028.
 email:-basicconsultantghy@gmail.com

Regd. Office Address
 N. HAIBARGAON, M.D.ROAD,
 NAGAON, ASSAM, PIN-781002.
 Email:-basicconsultant@gmail.com

Name of Work:-
Sagar Bera Beel in Charaideo District: Conservation, Restoration and Rejuvenation under Assam SWIFT Project.

DRAWING :
 LONGITUDINAL PROFILE OF BEEL
 DRAWING NO
 ASSAM/SWIFT/GR-08/PLAN/07(C)

ARIAS Society
GOVERNMENT OF ASSAM
Assam Rural Infrastructure
Agricultural Service Society

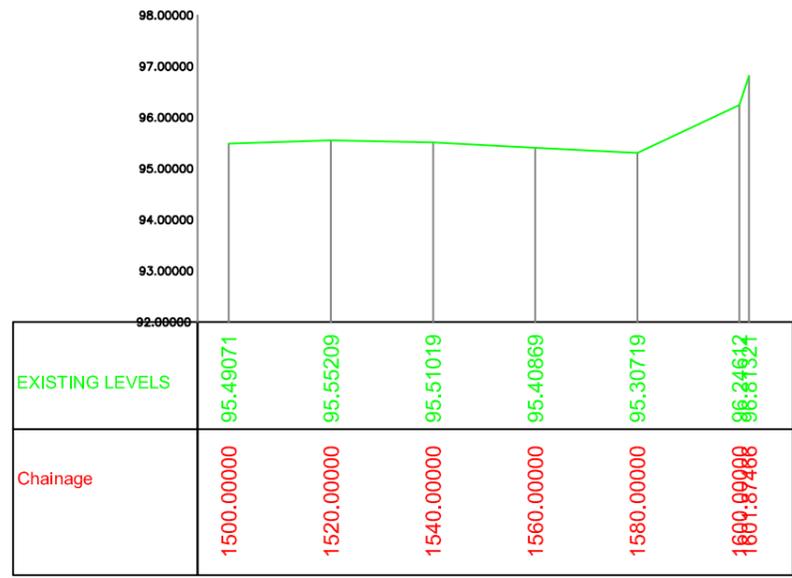


Prepared by
BASIC CONSULTANT
 (ENGINEERING CONSULTANT)
 Corprt office Address
 SURVEY, Ajanla PATH, HOUSE NO-27, GUWAHATI,
 KAMRUP (M), ASSAM, PIN-781028.
 email:-basicconsultantghy@gmail.com
 Regd. Office Address
 N. HAIBARGAON, M.D.ROAD,
 NAGAON, ASSAM, PIN-781002.
 Email:-basicconsultantghy@gmail.com

Name of Work:-
Sagar Bera Beel in Charaideo District: Conservation, Restoration and Rejuvenation under Assam SWIFT Project.

DRAWING :
 LONGITUDINAL PROFILE OF BEEL
 DRAWING NO
 ASSAM/SWIFT/GR-08/PLAN/07(D)

ARIAS Society
GOVERNMENT OF ASSAM
Assam Rural Infrastructure
Agricultural Service Society

STANDARD DRAWINGS

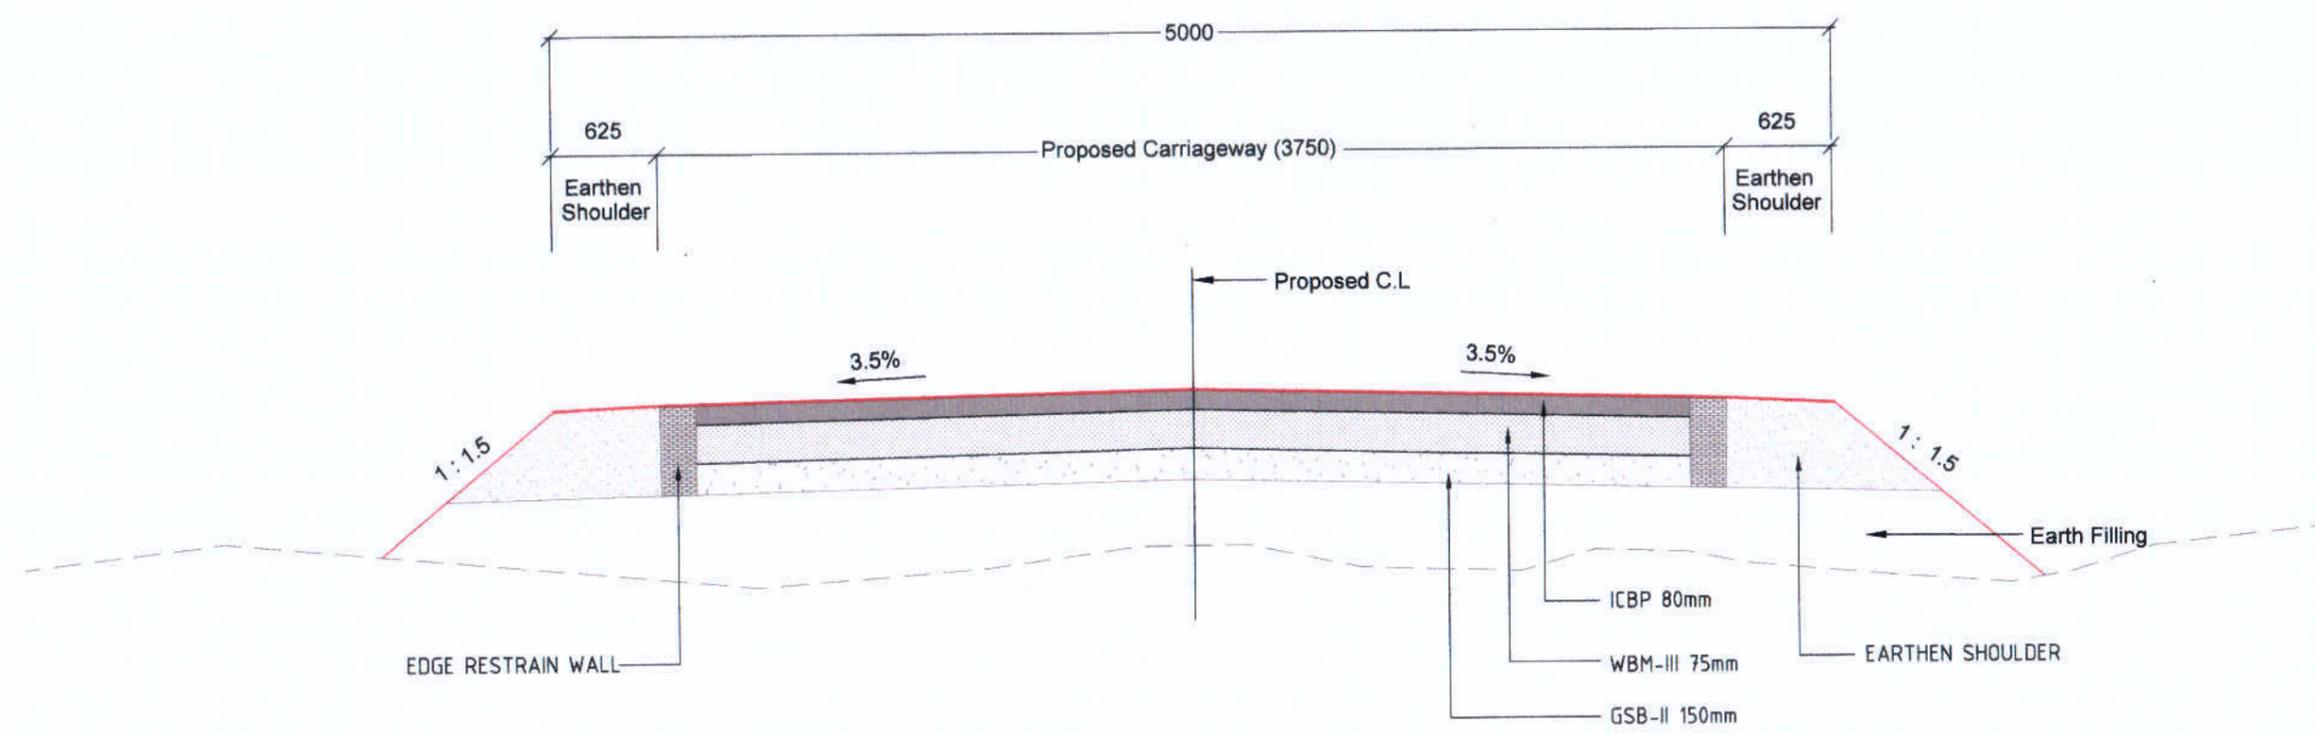

TYPICAL CROSS SECTION FOR APPROACH ROAD

Prepared by
BASIC CONSULTANT
 (ENGINEERING CONSULTANT)

Corpt office Address
 SURVEY, AJANTA PATH, HOUSE NO-27, GUWAHATI,
 KAMRUPI (M), ASSAM, PIN-781005.
 email:-basicconsultantghy@gmail.com

DRAWING NO
ASSAM/SWIFT/GR-08/SD/01


DRAWING :
 Typical Cross Section

169

NOT TO SCALE

PACKAGE NO: 8

ARIAS Society
GOVERNMENT OF ASSAM
Assam Rural Infrastructure
Agricultural Service Society

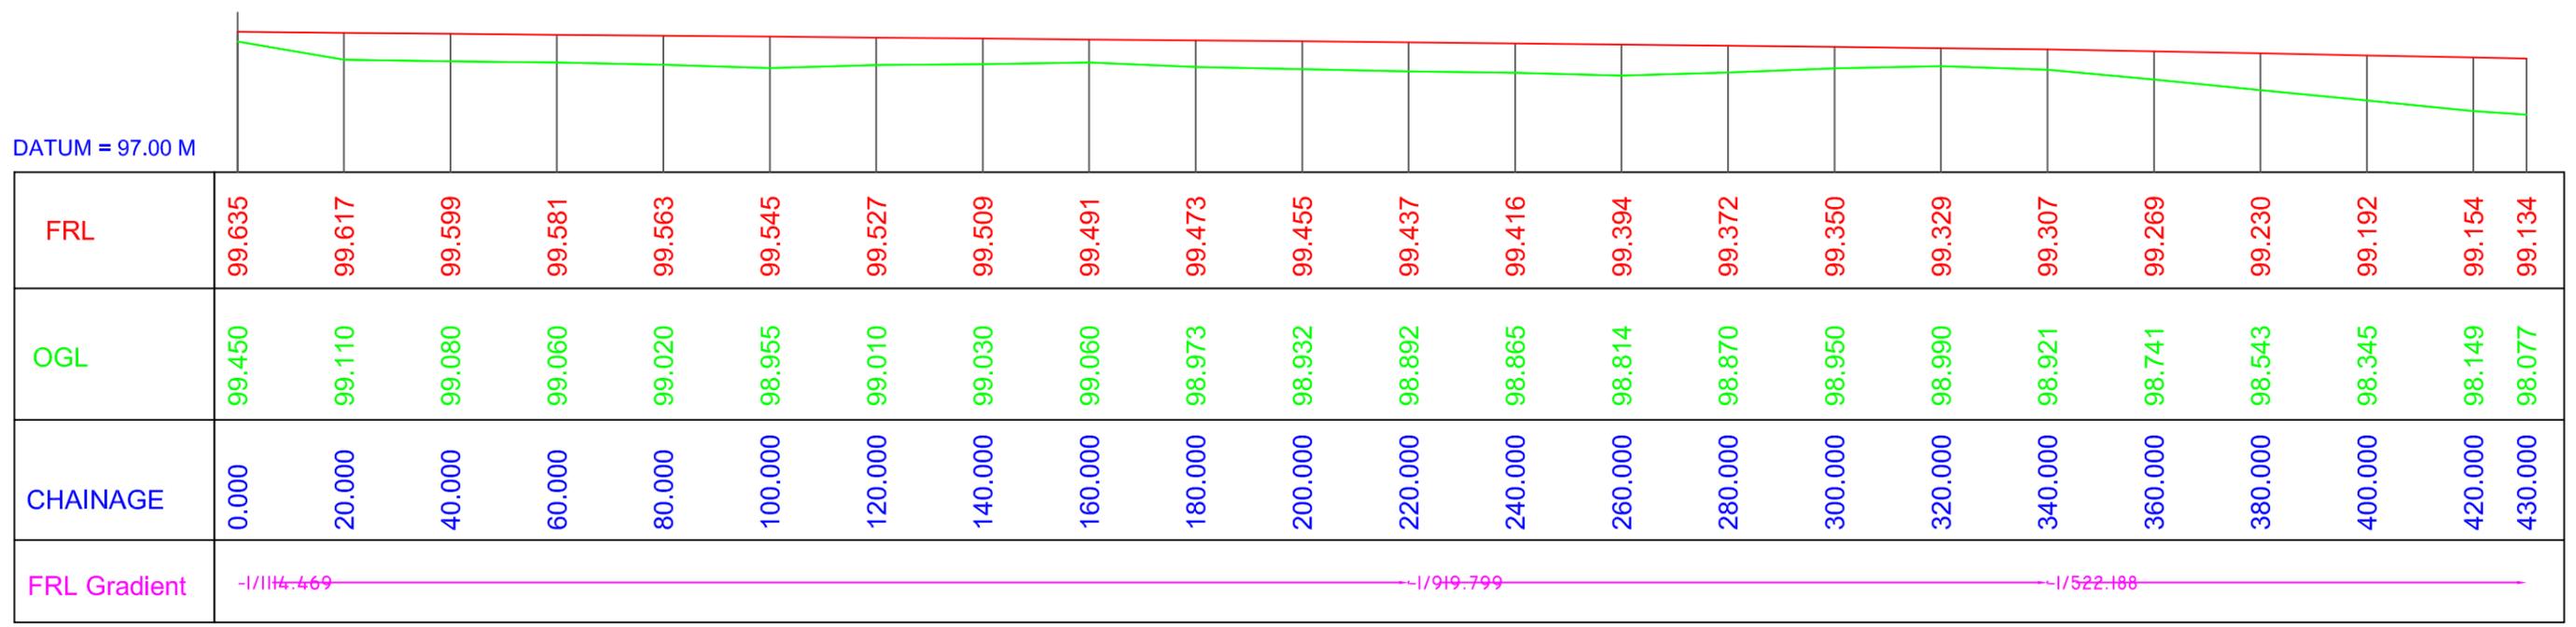

DATUM = 97.00 M

FRL	99.635	99.617	99.599	99.581	99.563	99.545	99.527	99.509	99.491	99.473	99.455	99.437	99.416	99.394	99.372	99.350	99.329	99.307	99.269	99.230	99.192	99.154	99.134
OGL	99.450	99.110	99.080	99.060	99.020	98.955	99.010	99.030	99.060	98.973	98.932	98.892	98.865	98.814	98.870	98.950	98.990	98.921	98.741	98.543	98.345	98.149	98.077
CHAINAGE	0.000	20.000	40.000	60.000	80.000	100.000	120.000	140.000	160.000	180.000	200.000	220.000	240.000	260.000	280.000	300.000	320.000	340.000	360.000	380.000	400.000	420.000	430.000
FRL Gradient	-1/1114.469											-1/919.799						-1/522.188					

Prepared by
BASIC CONSULTANT
 (ENGINEERING CONSULTANT)

Corprt office Address
 SURVEY, Ajanta PATH, HOUSE NO-27, GUWAHATI,
 KAMRUP (M), ASSAM, PIN-781028,
 email:-basicconsultantghy@gmail.com

Regd. Office Address
 N. HAIBARGAON, M.D.ROAD,
 NAGALON, ASSAM, PIN-781002,
 email:-basicconsultantg@gmail.com


Name of Work:-
Sagar Bera Beel in Charaideo District : Conservation, Restoration and Rejuvenation under Assam SWIFT Project.

DRAWING :
 LONGITUDINAL PROFILE OF
 APPROACH ROAD

DRAWING NO
ASSAM/SWIFT/GR-08/SD/01(A)


ARIAS Society
GOVERNMENT OF ASSAM
Assam Rural Infrastructure
Agricultural Service Society

AREA IN FILL	0.000	Sqm
SHOULDER	0.529	Sqm
GSB	0.563	Sqm
WBM-II	0.000	Sqm
WBM-III	0.281	Sqm

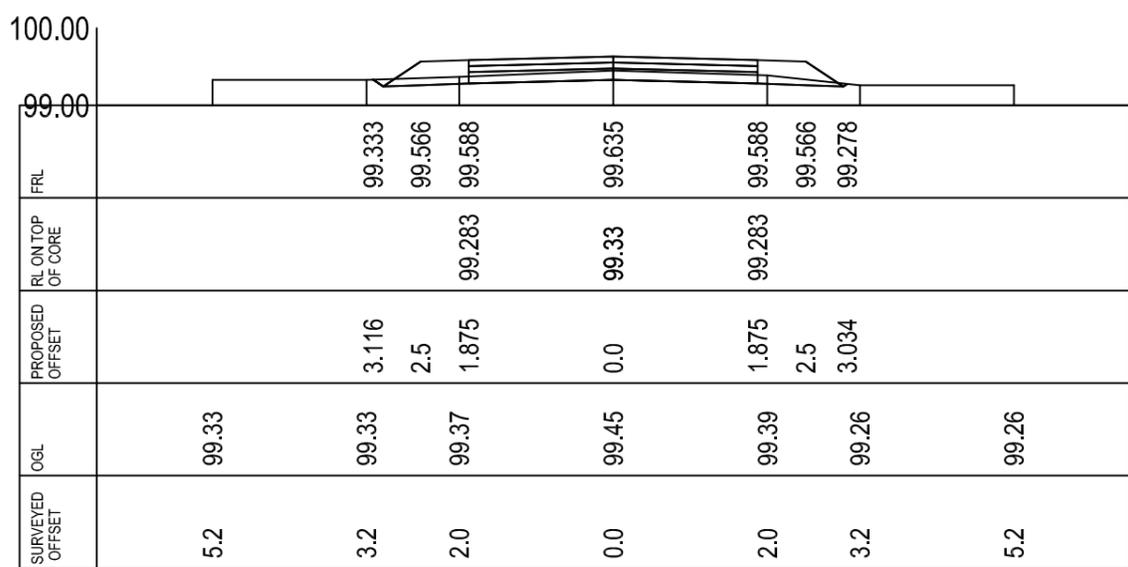


CROSS-SECTION AT CH- 0.0

AREA IN FILL	1.907	Sqm
SHOULDER	0.529	Sqm
GSB	0.563	Sqm
WBM-II	0.000	Sqm
WBM-III	0.281	Sqm

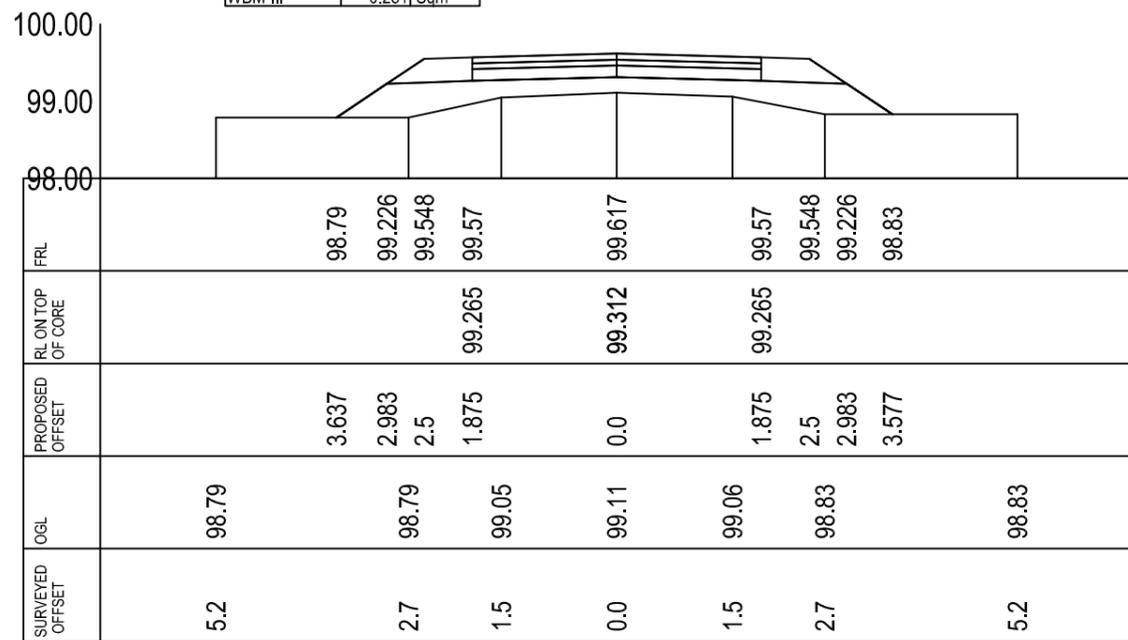


CROSS-SECTION AT CH- 20.0

AREA IN FILL	1.708	Sqm
SHOULDER	0.529	Sqm
GSB	0.563	Sqm
WBM-II	0.000	Sqm
WBM-III	0.281	Sqm

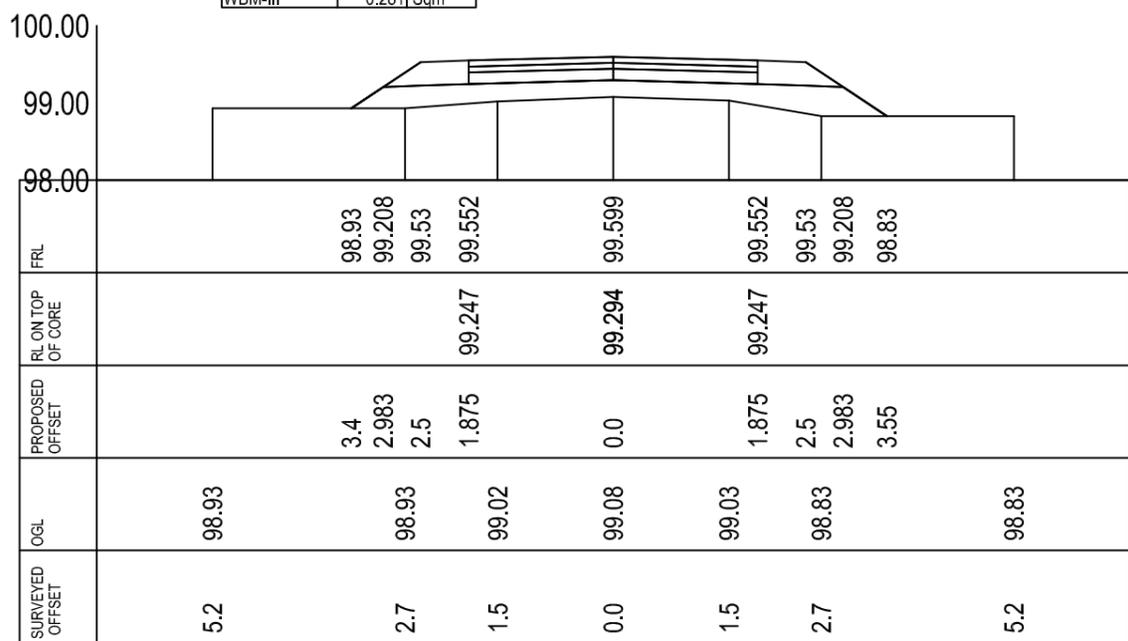

CROSS-SECTION AT CH- 40.0

AREA IN FILL	2.264	Sqm
SHOULDER	0.529	Sqm
GSB	0.563	Sqm
WBM-II	0.000	Sqm
WBM-III	0.281	Sqm

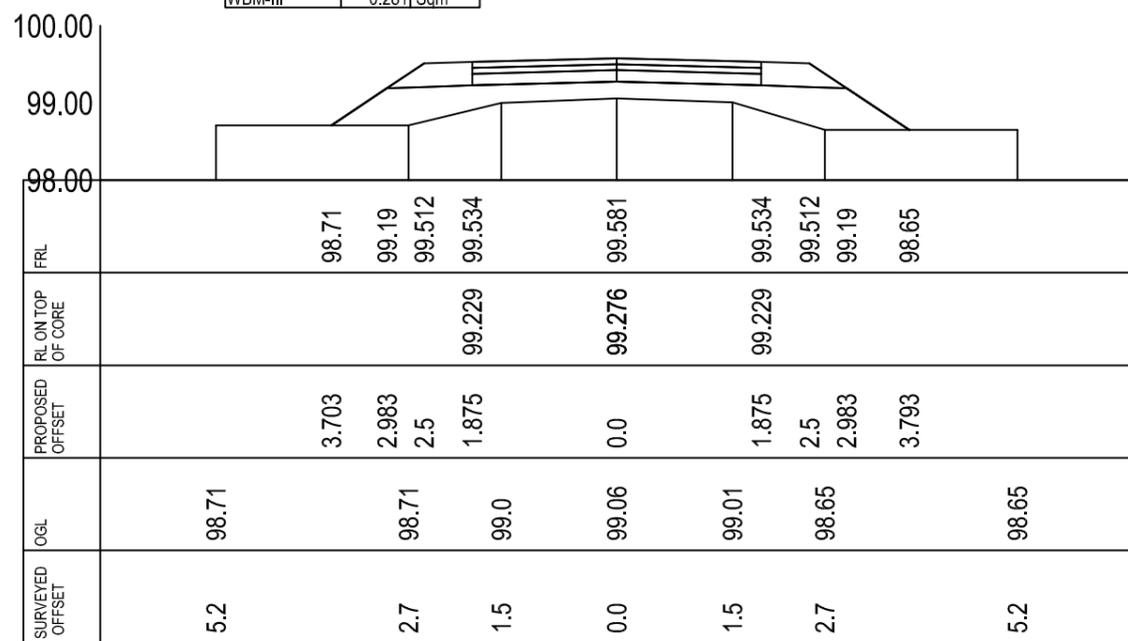

CROSS-SECTION AT CH- 60.0

Prepared by
BASIC CONSULTANT
 (ENGINEERING CONSULTANT)

Corprt office Address
 SURVEY, Ajanta PATH, HOUSE NO-27, GUWAHATI,
 KAMRUP (M), ASSAM, PIN-781028,
 email:-basicoconsultantghy@gmail.com

Regd. Office Address
 N. HAIBARGAON, M.D.ROAD,
 NAGAN, ASSAM, PIN-781003,
 email:-basicoconsultantghy@gmail.com


Name of Work:-
Sagar Bera Beel in Charaideo District : Conservation, Restoration and Rejuvenation under Assam SWIFT Project.

DRAWING :
 CROSS SECTION OF APPROACH ROAD

DRAWING NO
ASSAM/SWIFT/GR-08/SD/01(B)


ARIAS Society
GOVERNMENT OF ASSAM
Assam Rural Infrastructure
Agricultural Service Society

AREA IN FILL	2.515	Sqm
SHOULDER	0.529	Sqm
GSB	0.563	Sqm
WBM-II	0.000	Sqm
WBM-III	0.281	Sqm

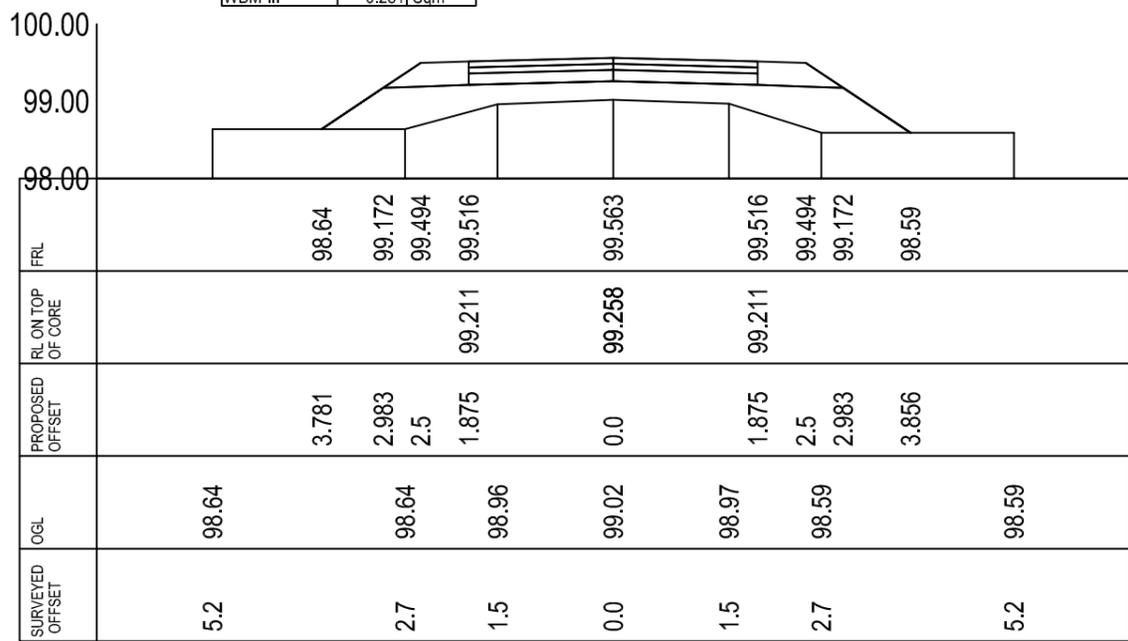


CROSS-SECTION AT CH- 80.0

AREA IN FILL	2.939	Sqm
SHOULDER	0.529	Sqm
GSB	0.563	Sqm
WBM-II	0.000	Sqm
WBM-III	0.281	Sqm

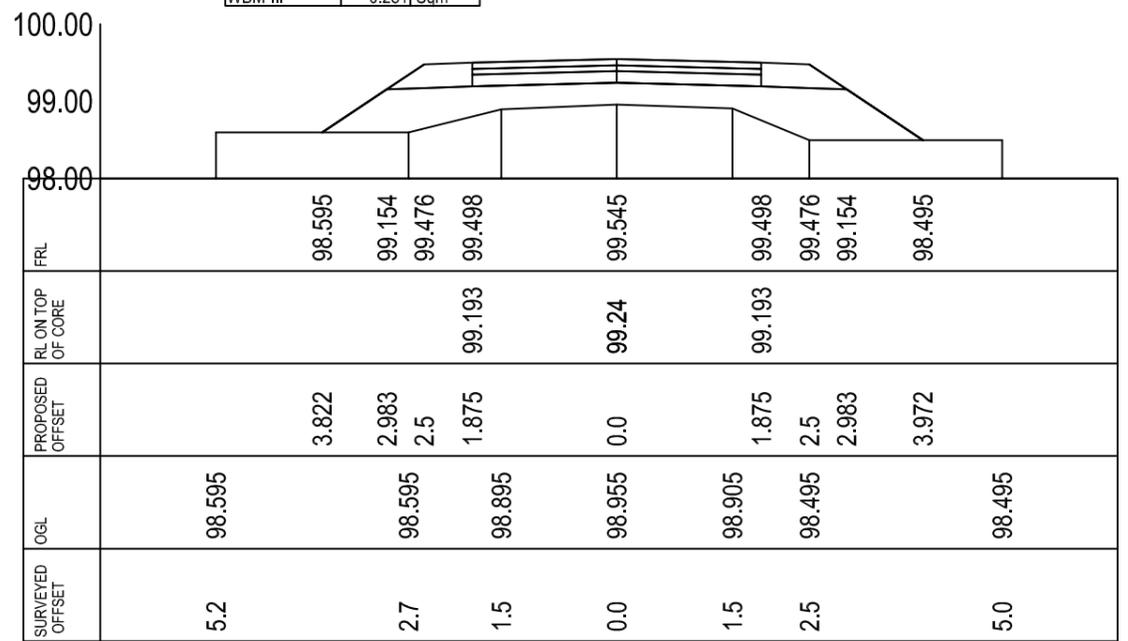


CROSS-SECTION AT CH- 100.0

AREA IN FILL	2.480	Sqm
SHOULDER	0.529	Sqm
GSB	0.563	Sqm
WBM-II	0.000	Sqm
WBM-III	0.281	Sqm

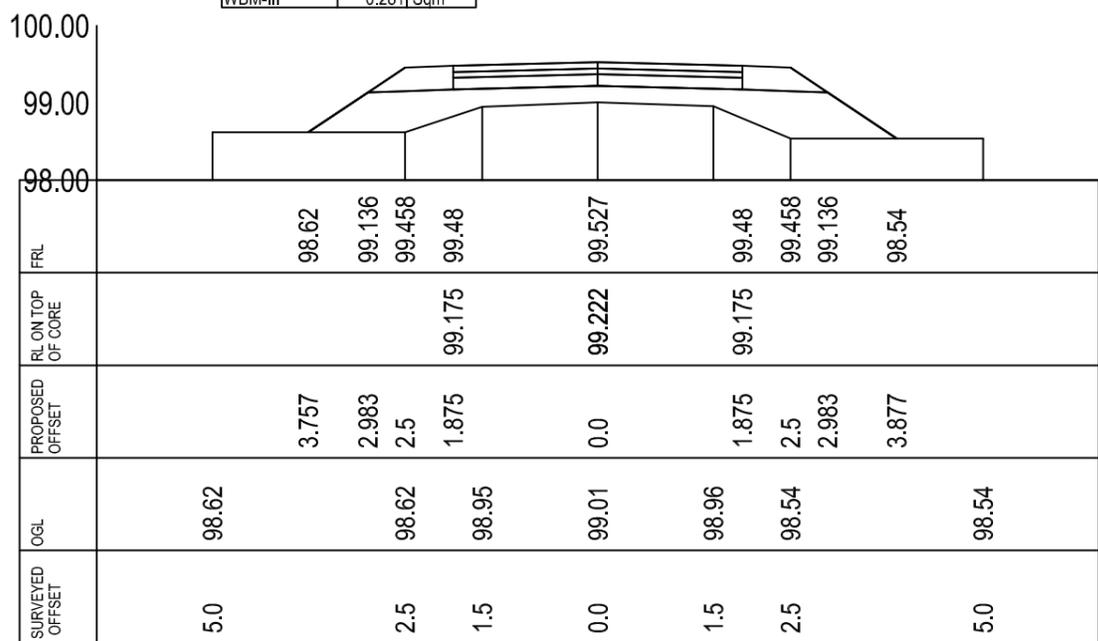

CROSS-SECTION AT CH- 120.0

AREA IN FILL	1.958	Sqm
SHOULDER	0.529	Sqm
GSB	0.563	Sqm
WBM-II	0.000	Sqm
WBM-III	0.281	Sqm

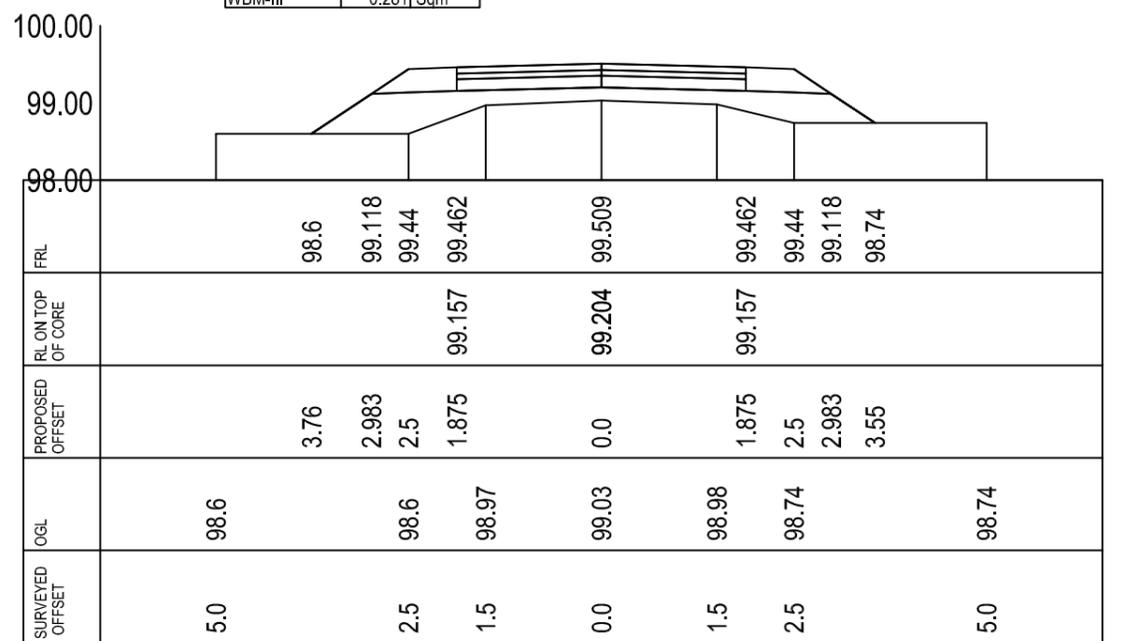

CROSS-SECTION AT CH- 140.0

Prepared by
BASIC CONSULTANT
 (ENGINEERING CONSULTANT)

Corprt office Address
 SURVEY, Ajanta PATH, HOUSE NO-27, GUWAHATI,
 KAMRUP (M), ASSAM, PIN-781028.
 email:-basicconsultantg@gmail.com


Regd. Office Address
 N. HAIBARGAON, M.D.ROAD,
 NAGALAND, ASSAM, PIN-781033
 email:-basicconsultantg@gmail.com

Name of Work:-
Sagar Bera Beel in Charaideo District : Conservation, Restoration and Rejuvenation under Assam SWIFT Project.


DRAWING :
 CROSS SECTION OF APPROACH ROAD

DRAWING NO
ASSAM/SWIFT/GR-08/SD/01(C)


ARIAS Society
GOVERNMENT OF ASSAM
Assam Rural Infrastructure
Agricultural Service Society

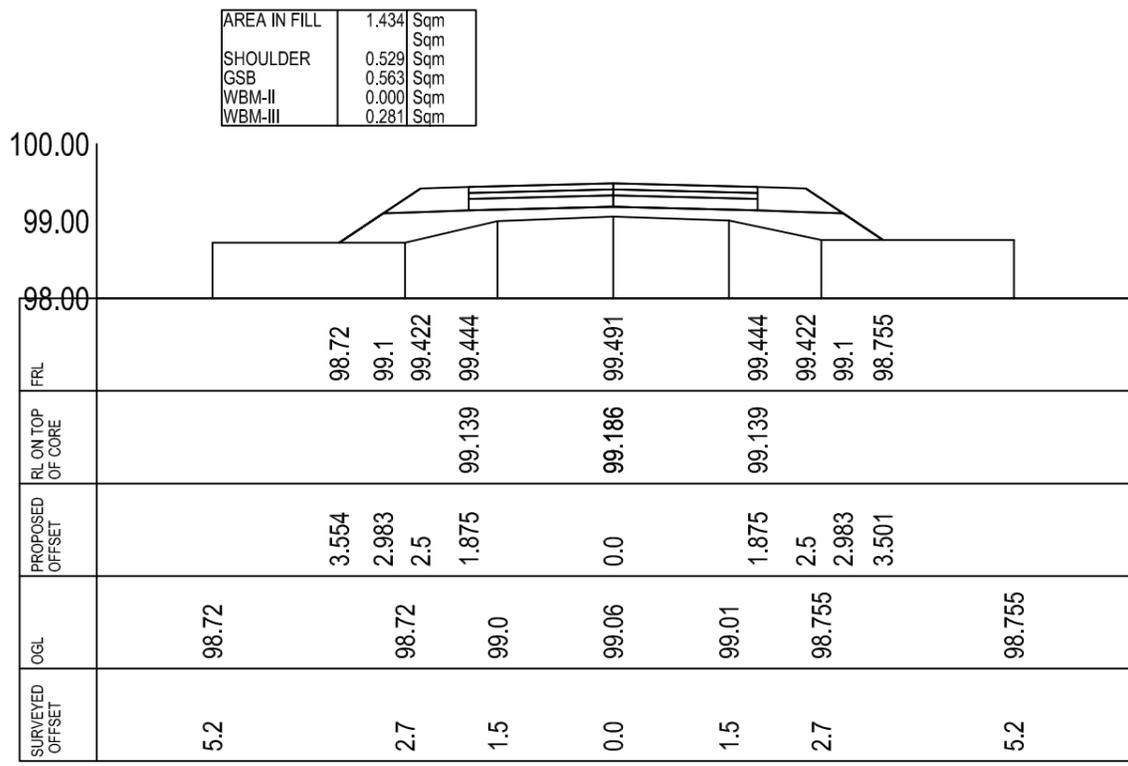


CROSS-SECTION AT CH- 160.0

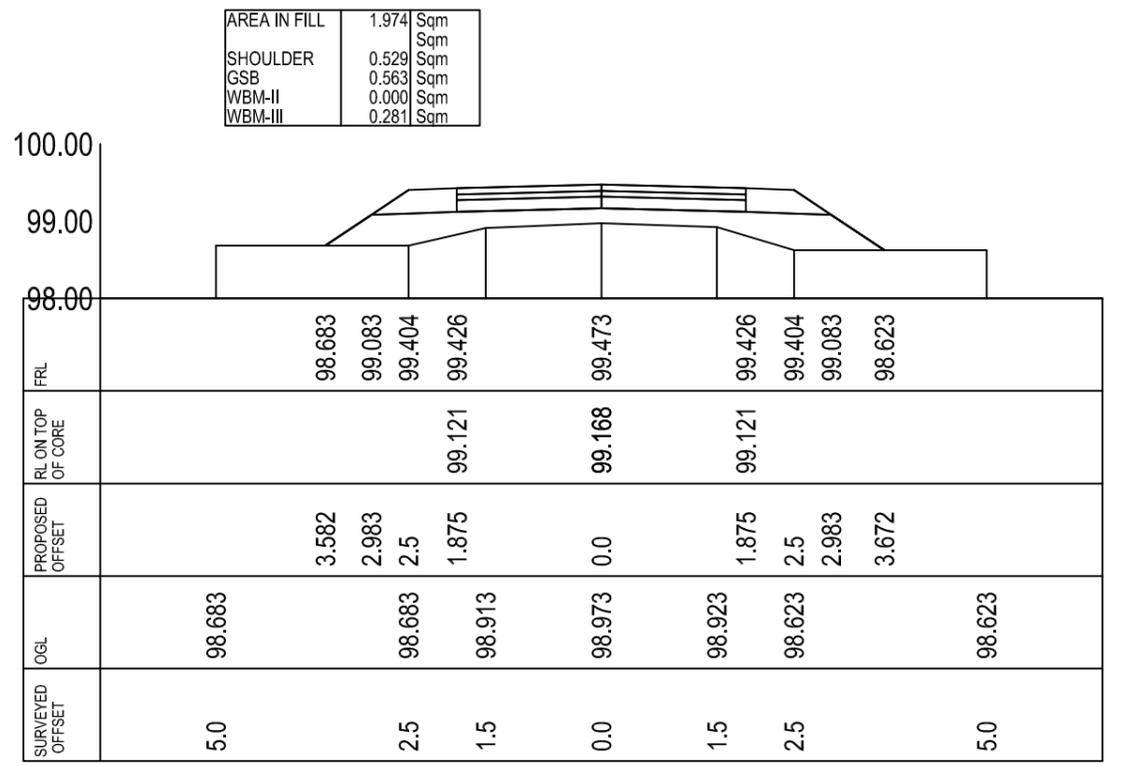

CROSS-SECTION AT CH- 180.0

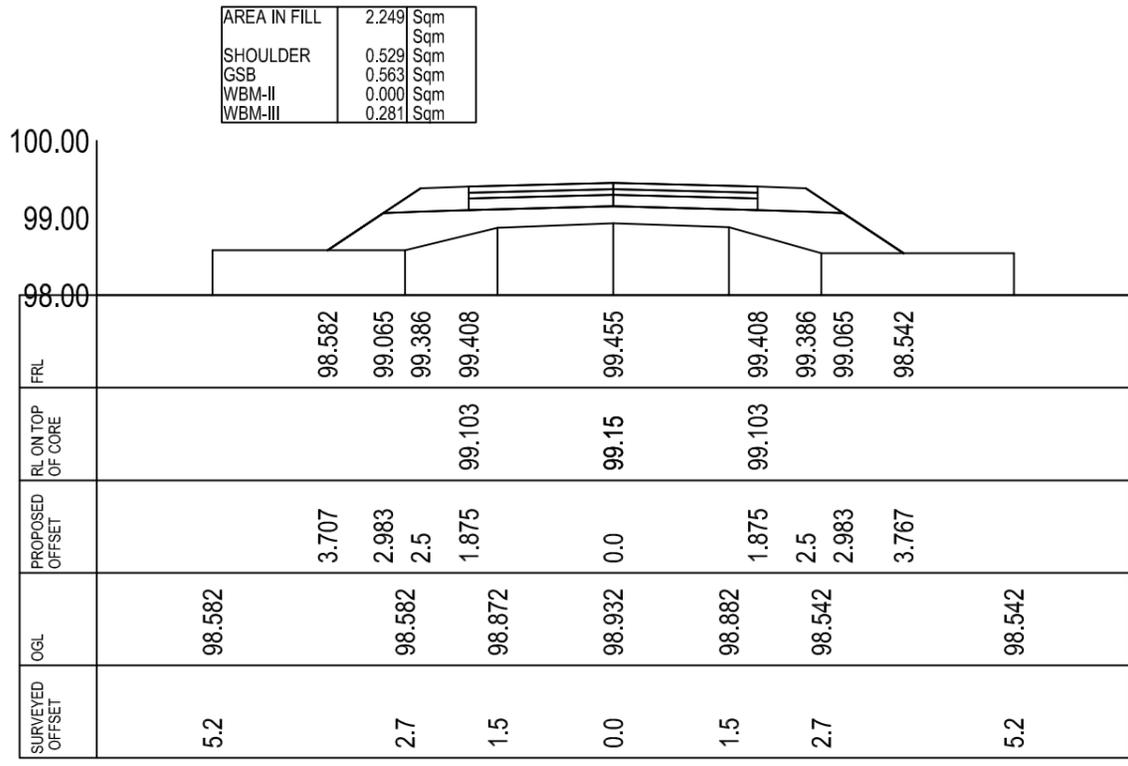

CROSS-SECTION AT CH- 200.0

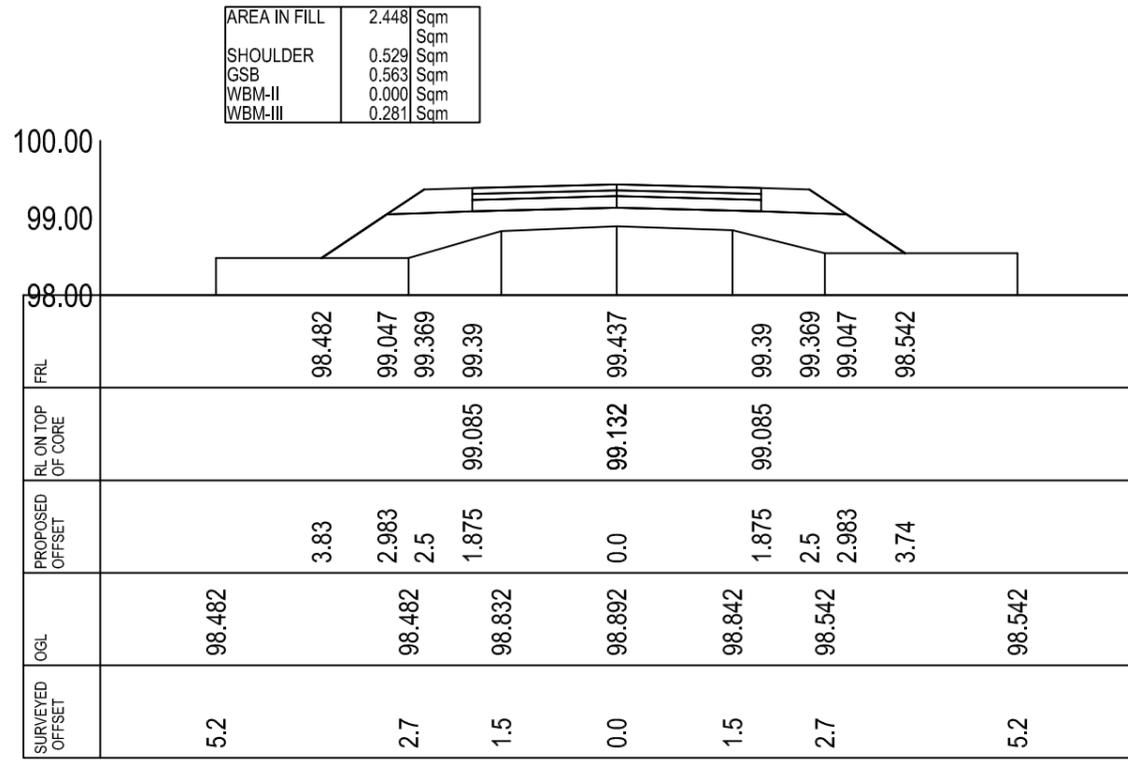

CROSS-SECTION AT CH- 220.0

Prepared by
BASIC CONSULTANT
(ENGINEERING CONSULTANT)

Corprt office Address
SURVEY, Ajanta PATH, HOUSE NO-27, GUWAHATI,
KAMRUP (M), ASSAM, PIN-781028.
email:-basicoconsultantg@gmail.com


Regd. Office Address
N. HAIBARGAON, M.D.ROAD,
NAGALAND, ASSAM, PIN-781033
email:-basicoconsultantg@gmail.com

Name of Work:-
Sagar Bera Beel in Charaideo District : Conservation, Restoration and Rejuvenation under Assam SWIFT Project.

DRAWING :
CROSS SECTION OF APPROACH ROAD
DRAWING NO
ASSAM/SWIFT/GR-08/SD/01(D)


ARIAS Society
GOVERNMENT OF ASSAM
Assam Rural Infrastructure
Agricultural Service Society

AREA IN FILL	2.535	Sqm
SHOULDER	0.529	Sqm
GSB	0.563	Sqm
WBM-II	0.000	Sqm
WBM-III	0.281	Sqm

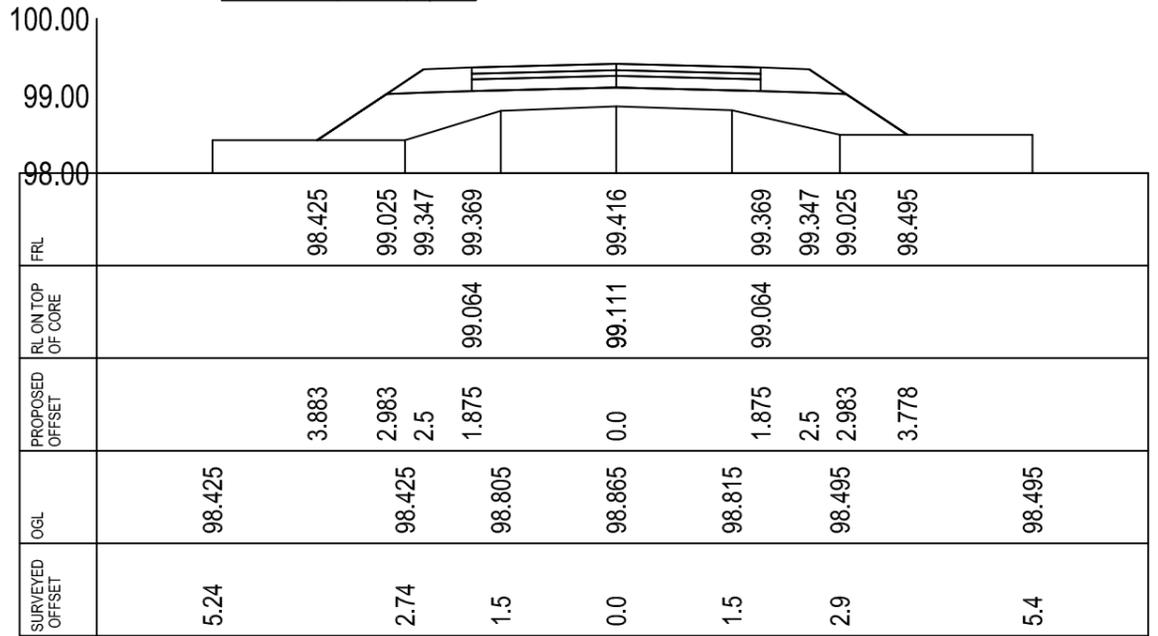


CROSS-SECTION AT CH- 240.0

AREA IN FILL	2.777	Sqm
SHOULDER	0.529	Sqm
GSB	0.563	Sqm
WBM-II	0.000	Sqm
WBM-III	0.281	Sqm

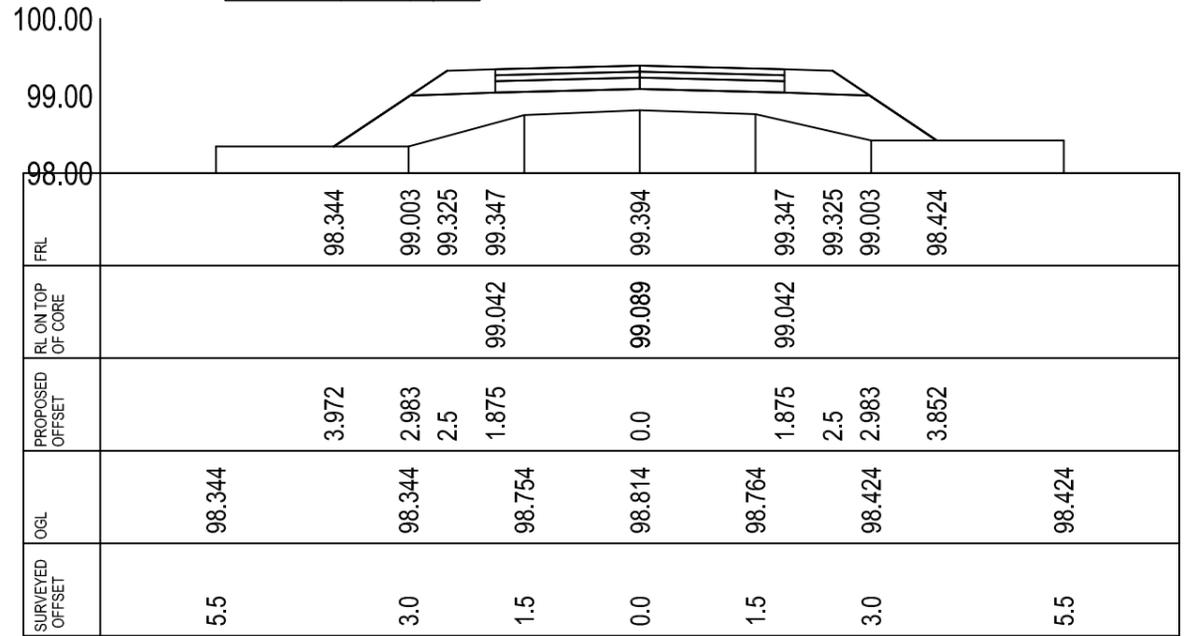


CROSS-SECTION AT CH- 260.0

AREA IN FILL	2.337	Sqm
SHOULDER	0.529	Sqm
GSB	0.563	Sqm
WBM-II	0.000	Sqm
WBM-III	0.281	Sqm

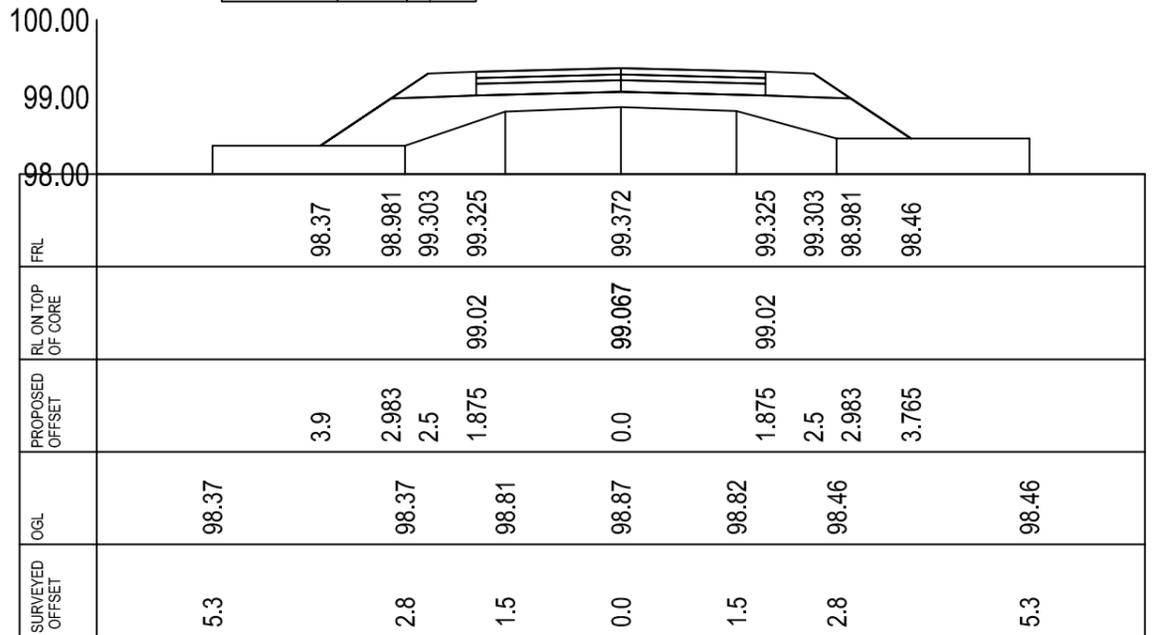

CROSS-SECTION AT CH- 280.0

AREA IN FILL	1.693	Sqm
SHOULDER	0.529	Sqm
GSB	0.563	Sqm
WBM-II	0.000	Sqm
WBM-III	0.281	Sqm

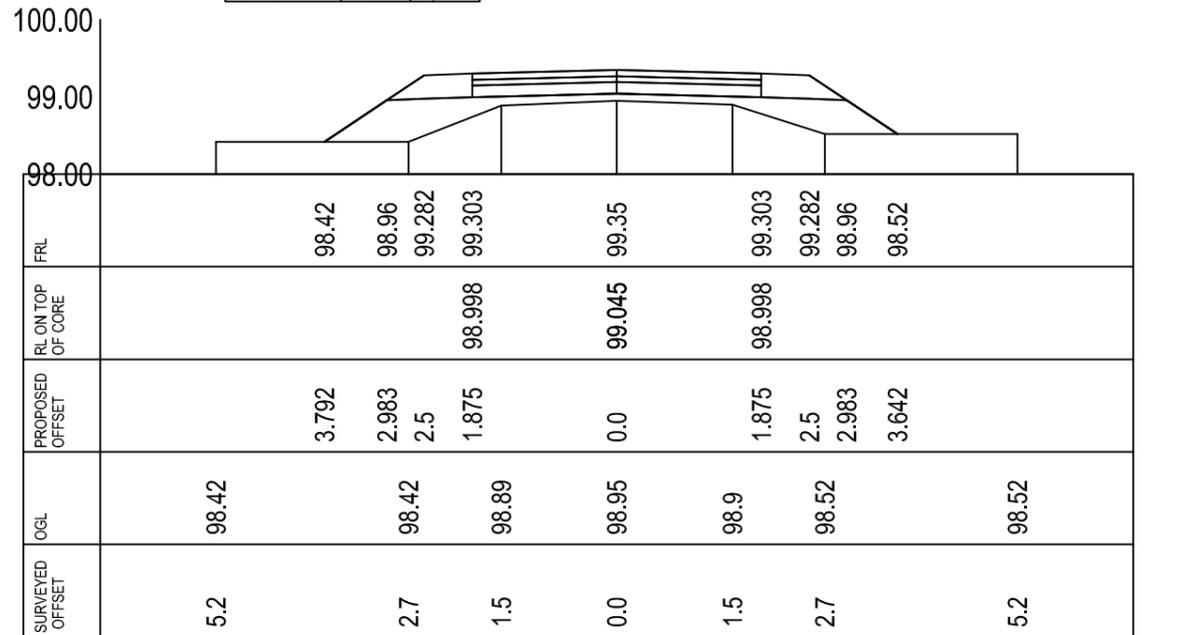

CROSS-SECTION AT CH- 300.0

Prepared by
BASIC CONSULTANT
 (ENGINEERING CONSULTANT)

Corprt office Address
 SURVEY, Ajanta PATH, HOUSE NO-27, GUWAHATI,
 KAMRUP (M), ASSAM, PIN-781028,
 email:-basicconsultantghy@gmail.com

Regd. Office Address
 N. HAIBARGAON, M.D.ROAD,
 NAGALAND, ASSAM, PIN-781033,
 email:-basicconsultantghy@gmail.com


Name of Work:-
Sagar Bera Beel in Charaideo District : Conservation, Restoration and Rejuvenation under Assam SWIFT Project.

DRAWING :
 CROSS SECTION OF APPROACH ROAD

DRAWING NO
ASSAM/SWIFT/GR-08/SD/01(E)


ARIAS Society
GOVERNMENT OF ASSAM
Assam Rural Infrastructure
Agricultural Service Society

AREA IN FILL	1.331	Sqm
SHOULDER	0.529	Sqm
GSB	0.563	Sqm
WBM-II	0.000	Sqm
WBM-III	0.281	Sqm

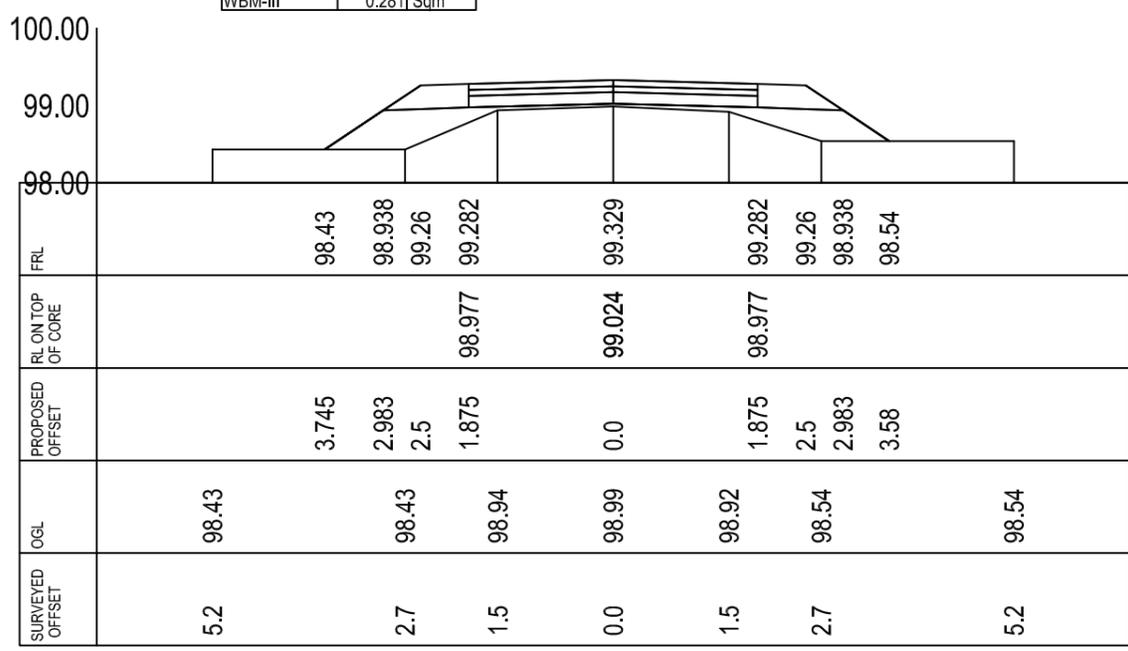


CROSS-SECTION AT CH- 320.0

AREA IN FILL	1.764	Sqm
SHOULDER	0.529	Sqm
GSB	0.563	Sqm
WBM-II	0.000	Sqm
WBM-III	0.281	Sqm

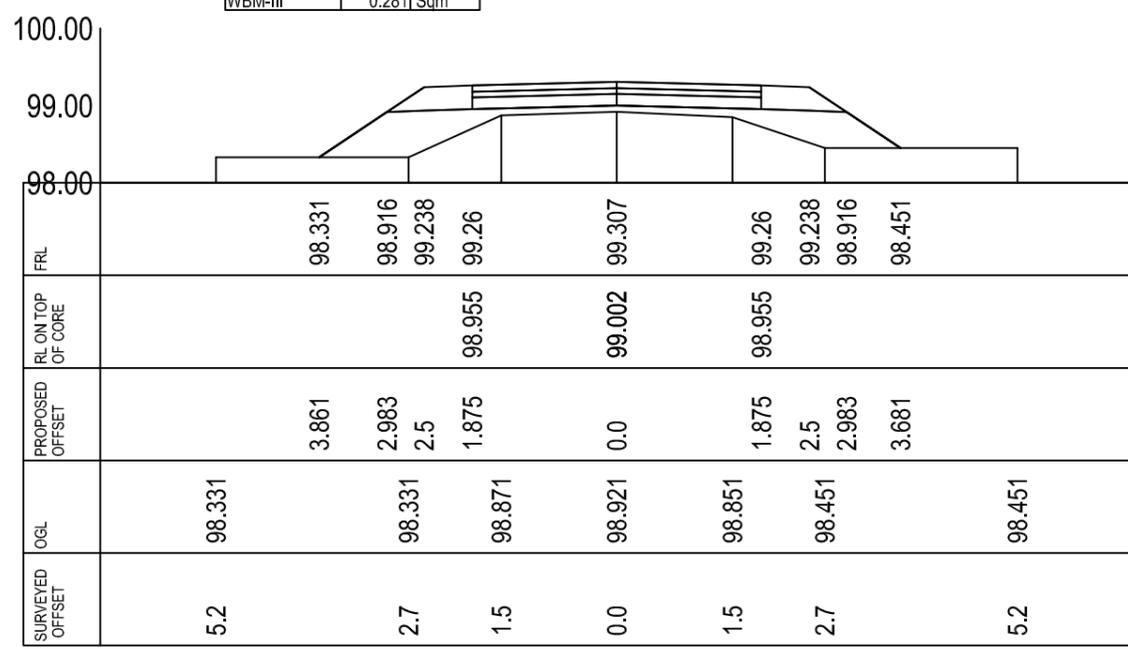


CROSS-SECTION AT CH- 340.0

AREA IN FILL	2.447	Sqm
SHOULDER	0.529	Sqm
GSB	0.563	Sqm
WBM-II	0.000	Sqm
WBM-III	0.281	Sqm

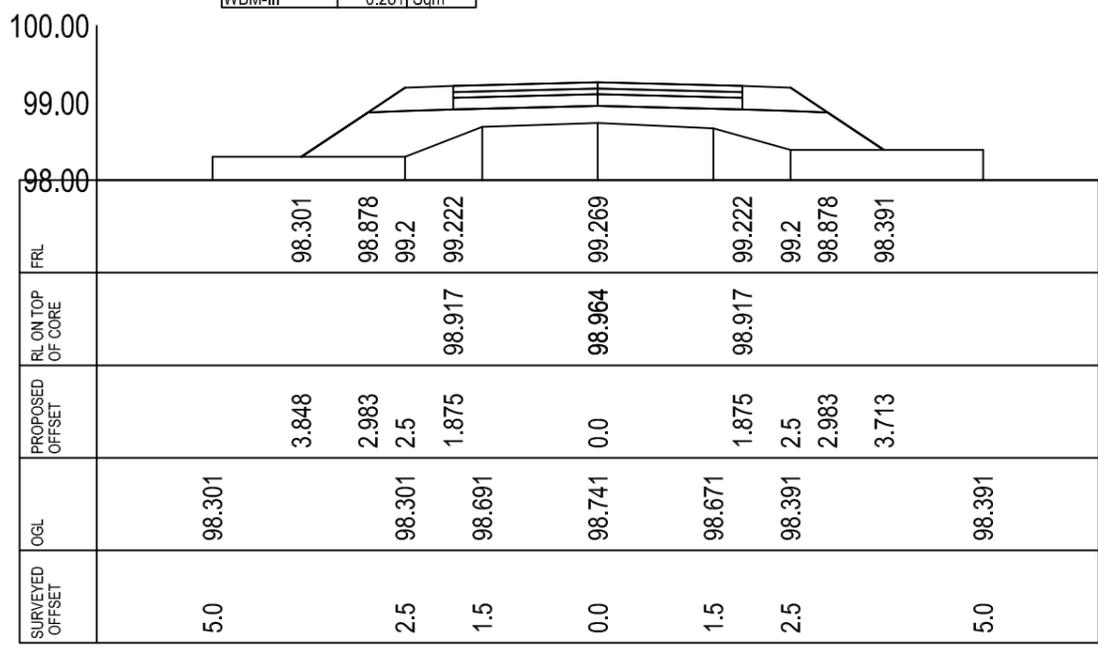

CROSS-SECTION AT CH- 360.0

AREA IN FILL	3.687	Sqm
SHOULDER	0.529	Sqm
GSB	0.563	Sqm
WBM-II	0.000	Sqm
WBM-III	0.281	Sqm

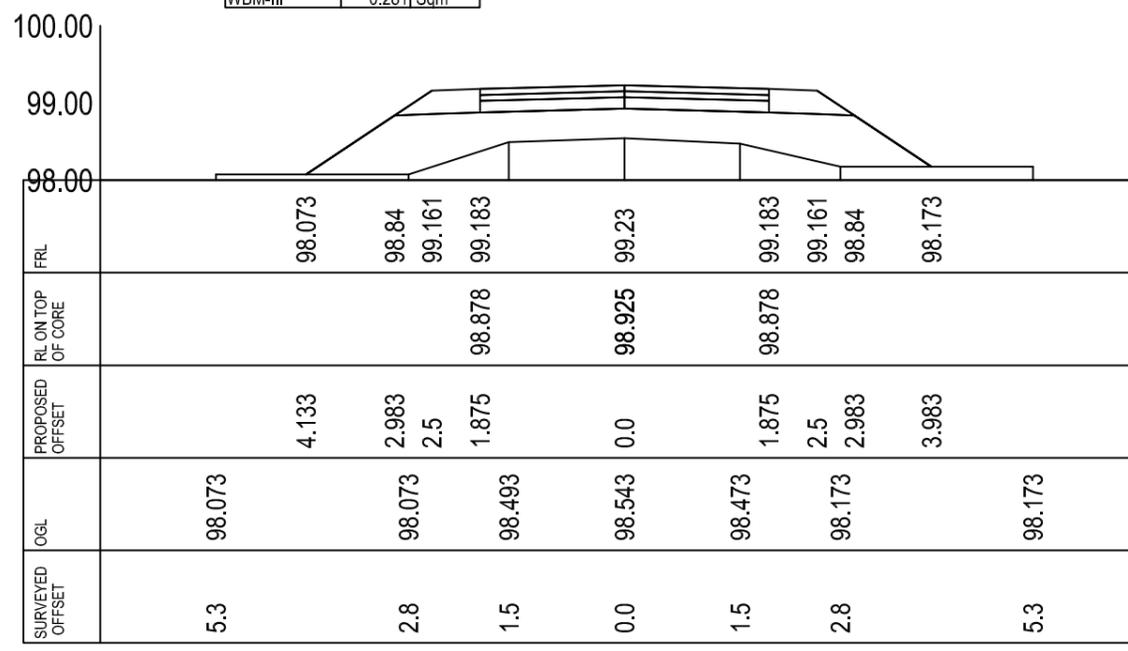

CROSS-SECTION AT CH- 380.0

Prepared by
BASIC CONSULTANT
 (ENGINEERING CONSULTANT)

Corprt office Address
 SURVEY, Ajanta PATH, HOUSE NO-27, GUWAHATI,
 KAMRUP (M), ASSAM, PIN-781028,
 email:-basicoconsultantghy@gmail.com


Regd. Office Address
 N. HAIBARGAON, M.D.ROAD,
 NAGALAND, ASSAM, PIN-781001,
 email:-basicoconsultantghy@gmail.com

Name of Work:-
Sagar Bera Beel in Charaideo District : Conservation, Restoration and Rejuvenation under Assam SWIFT Project.


DRAWING :
 CROSS SECTION OF APPROACH ROAD

DRAWING NO
ASSAM/SWIFT/GR-08/SD/01(F)


ARIAS Society
GOVERNMENT OF ASSAM
Assam Rural Infrastructure
Agricultural Service Society

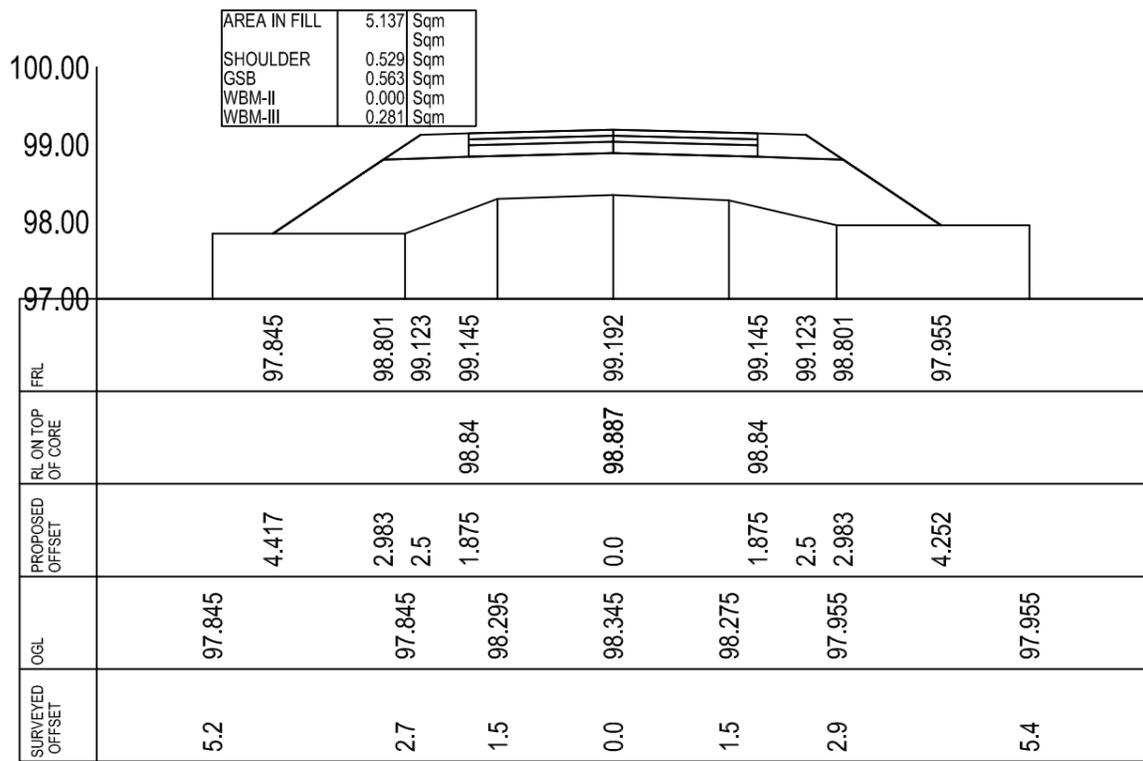

CROSS-SECTION AT CH- 400.0

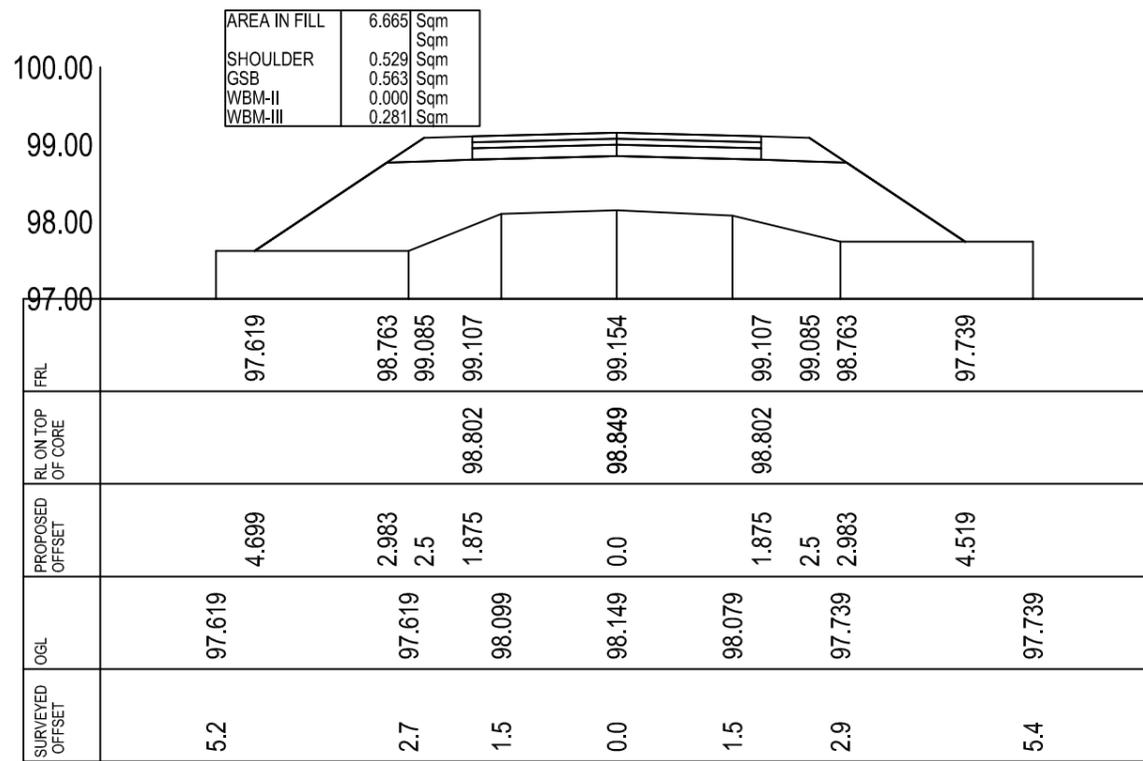

CROSS-SECTION AT CH- 420.0

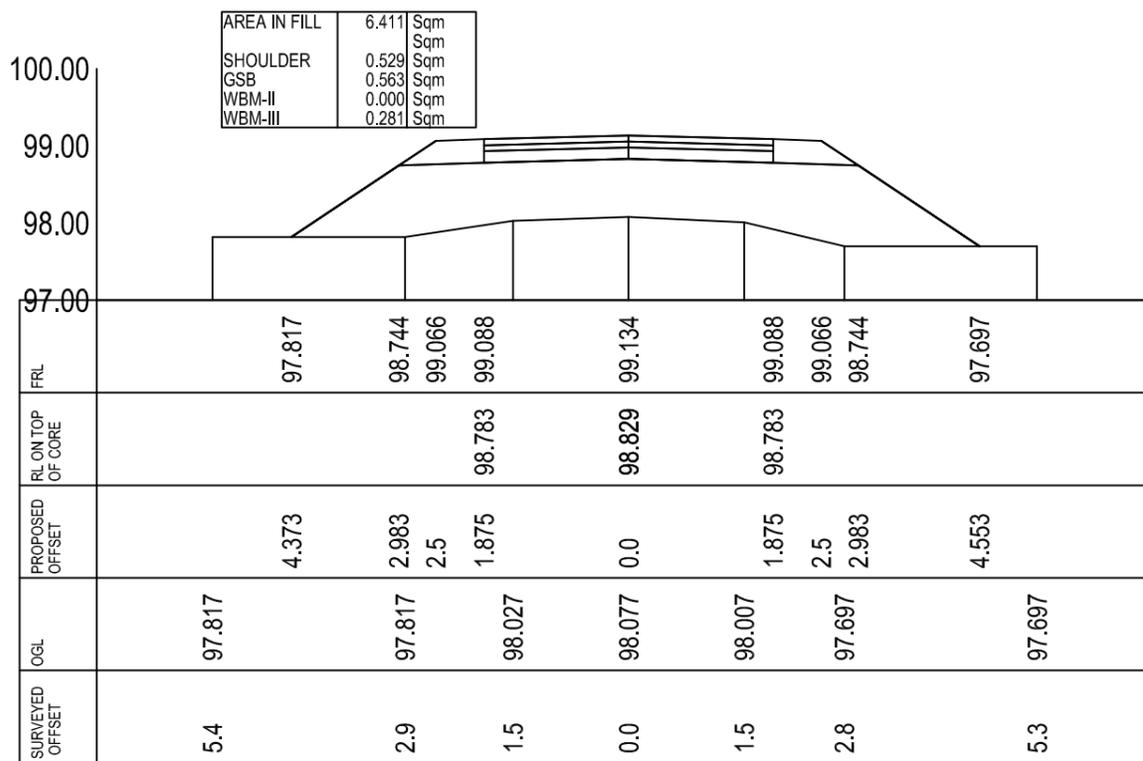

CROSS-SECTION AT CH- 430.0

Prepared by
BASIC CONSULTANT
 (ENGINEERING CONSULTANT)

Corprt office Address
 SURVEY, Ajanta PATH, HOUSE NO-27, GUWAHATI,
 KAMRUP (M), ASSAM, PIN-781028,
 email:-basicconsultantghy@gmail.com


Regd. Office Address
 N. HAIBARGAON, M.D.ROAD,
 NAGALON, ASSAM, PIN-781001,
 email:-basicconsultantghy@gmail.com

Name of Work:-
Sagar Bera Beel in Charaideo District : Conservation, Restoration and Rejuvenation under Assam SWIFT Project.

DRAWING :
 CROSS SECTION OF APPROACH ROAD

DRAWING NO
ASSAM/SWIFT/GR-08/SD/01(G)

ARIAS Society
GOVERNMENT OF ASSAM
Assam Rural Infrastructure
Agricultural Service Society

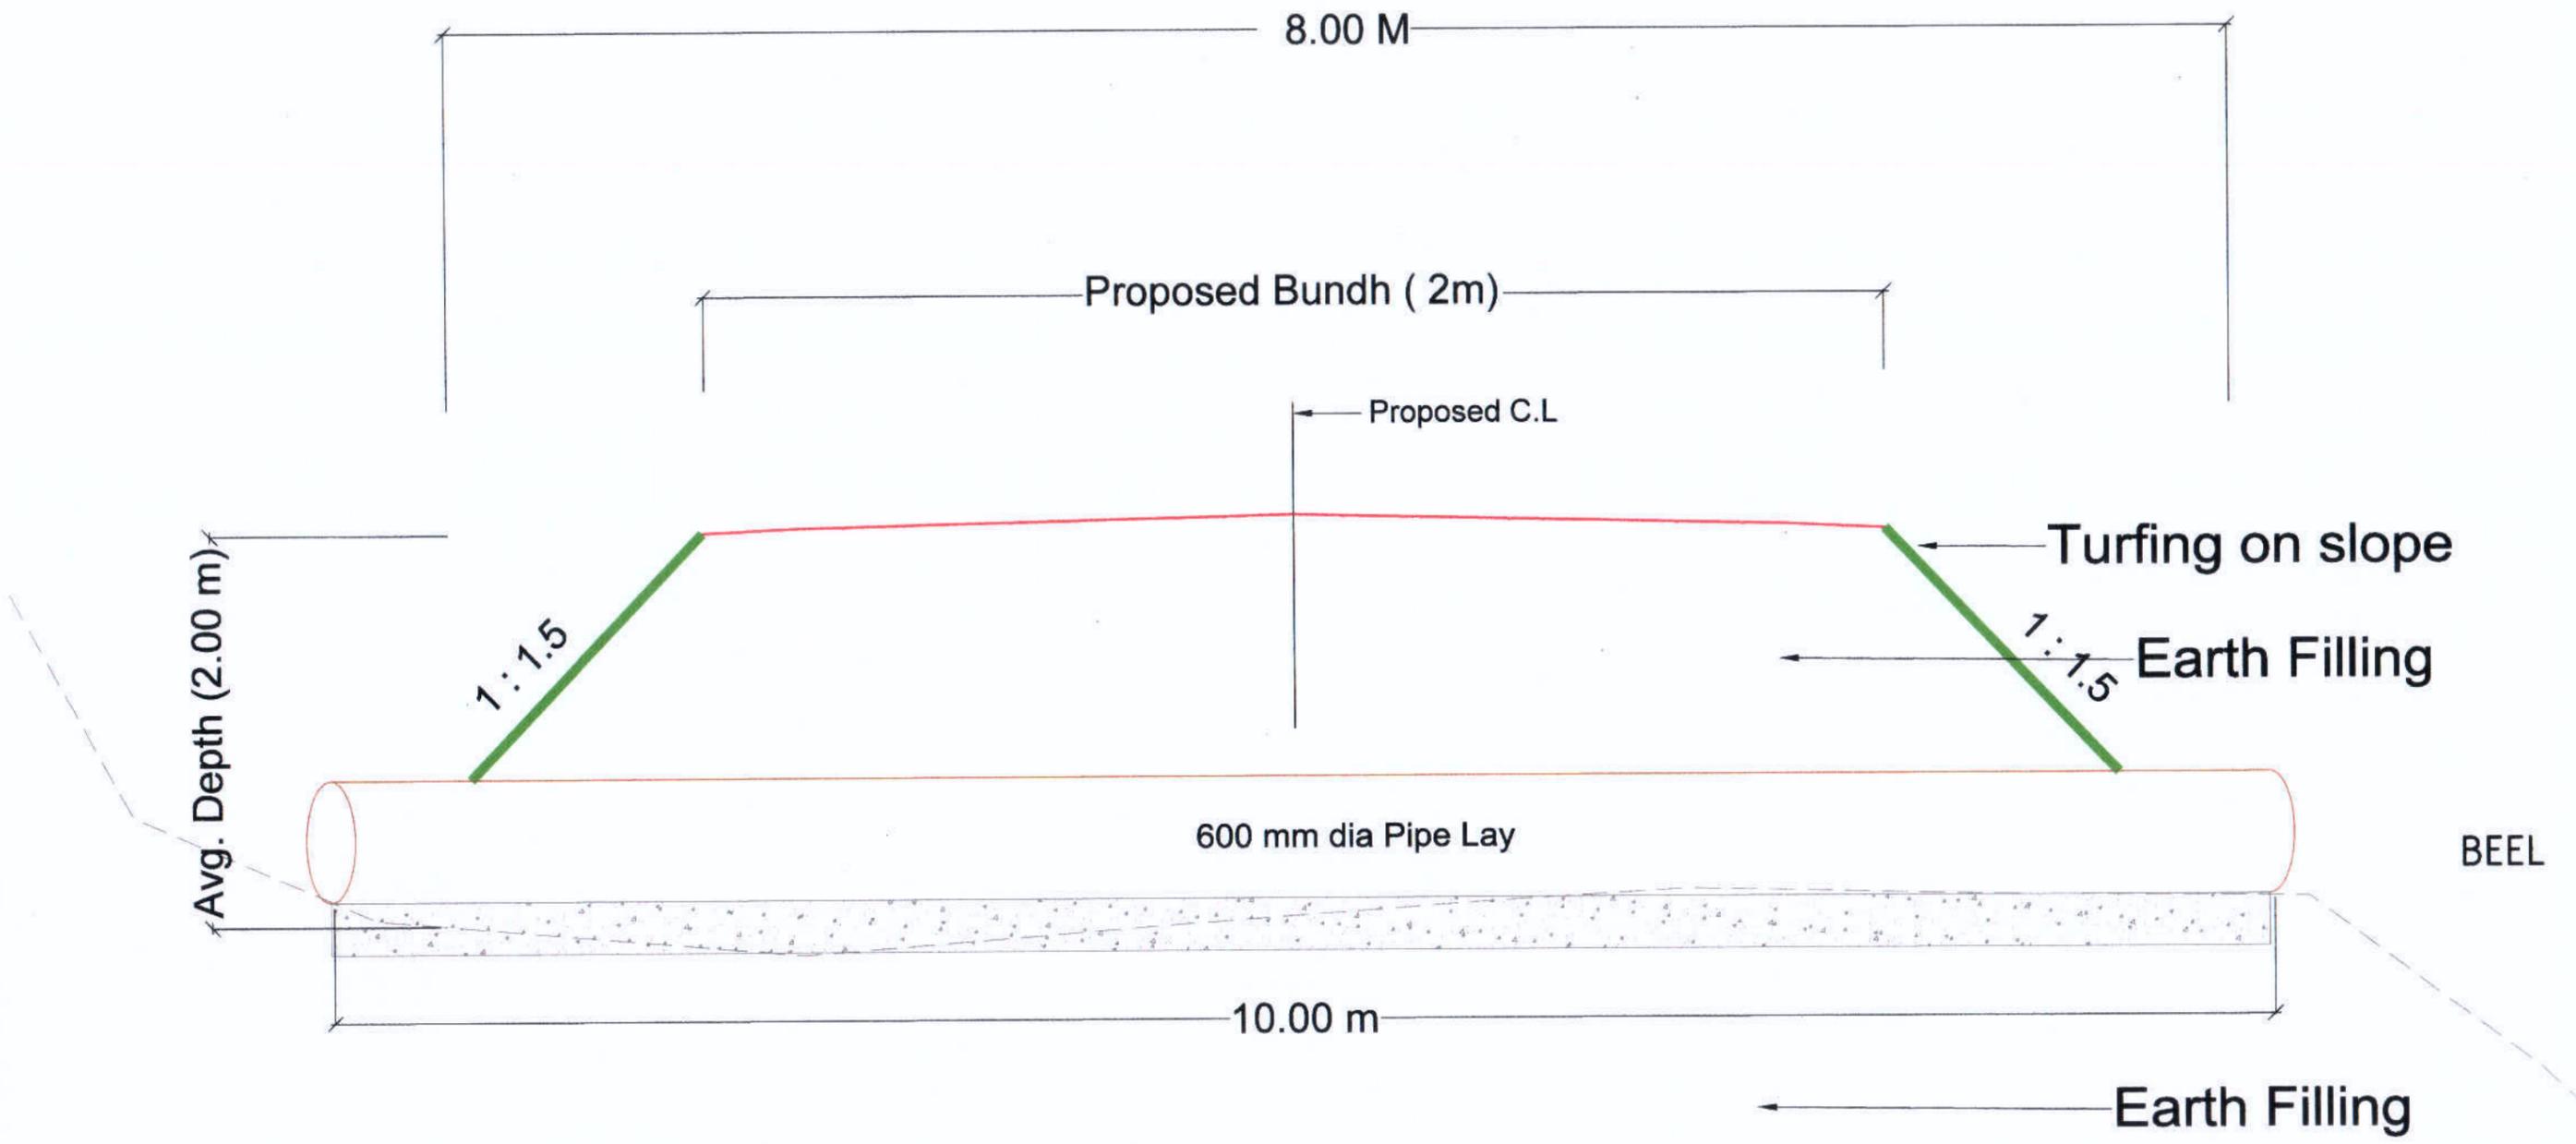

Typical Cross Section for Bundh (With HP laying)

Prepared by
BASIC CONSULTANT
(ENGINEERING CONSULTANT)

Corpt office Address
SURVEY, Ajanta PATH, HOUSE NO-27, GUWAHATI,
KAMRUP (M), ASSAM, PIN-781025.
email:-basicconsultantghy@gmail.com

Read Office Address
N. HARBANDHON, 3RD ROAD,
NAGSON ASSAM, PIN-782002
Generated from Office by Bably Hazarika, HRE(BH)SWIFT, HR EXECUTIVE, Assam Rural Infrastructure and Agricultural Services (ARIAS) on 04/03/2026 11:00 AM

DRAWING NO
ASSAM/SWIFT/GR-08/SD/02(A)


DRAWING :
TYPICAL SECTION OF BUND
(With HP Laying)

177

SCALE :- 1:1000

PACKAGE NO: 8

ARIAS Society
GOVERNMENT OF ASSAM
Assam Rural Infrastructure
Agricultural Service Society

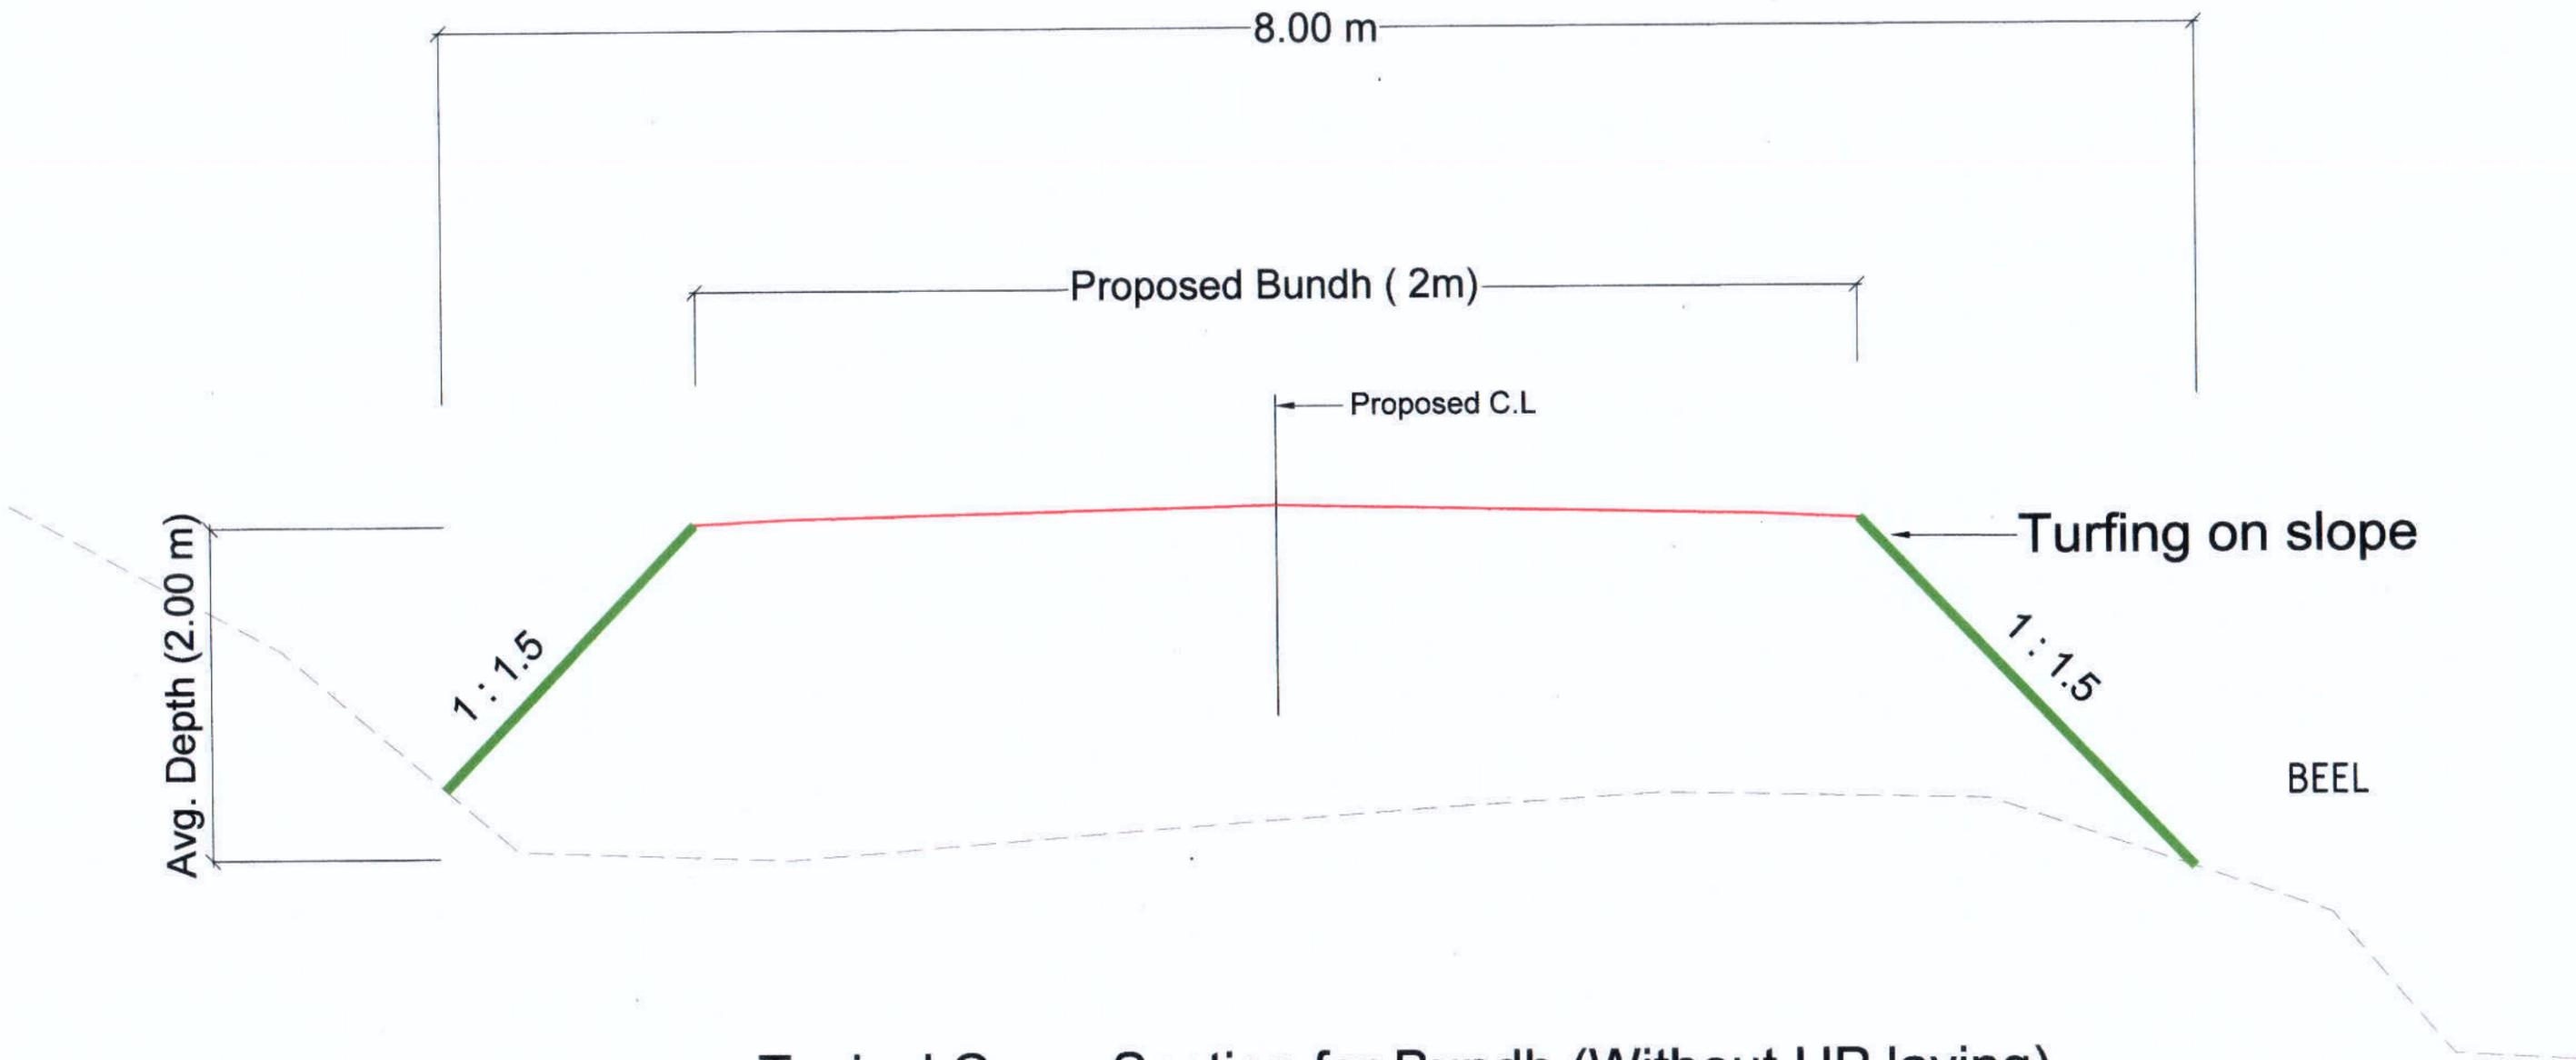

Typical Cross Section for Bundh (Without HP laying)

Prepared by
BASIC CONSULTANT
 (ENGINEERING CONSULTANT)

Corpr office Address
 BURVEY, Ajanta PATH, HOUSE NO-27, GUWAHATI,
 KAMRUP (M), ASSAM, PIN-781028.
 email:-basicconsultantghy@gmail.com

Read Office Address
 H. HANSAWAKH, W.D. ROAD,
 NAGAOH, ASSAM, PIN-781028.
 email:-basicconsultantghy@gmail.com

DRAWING NO
ASSAM/SWIFT/GR-08/SD/02(A)


DRAWING :
 TYPICAL SECTION OF BUND
 (Without HP Laying)

178


SCALE :- 1:1000

PACKAGE NO: 8


ARIAS Society
GOVERNMENT OF ASSAM
Assam Rural Infrastructure
Agricultural Service Society

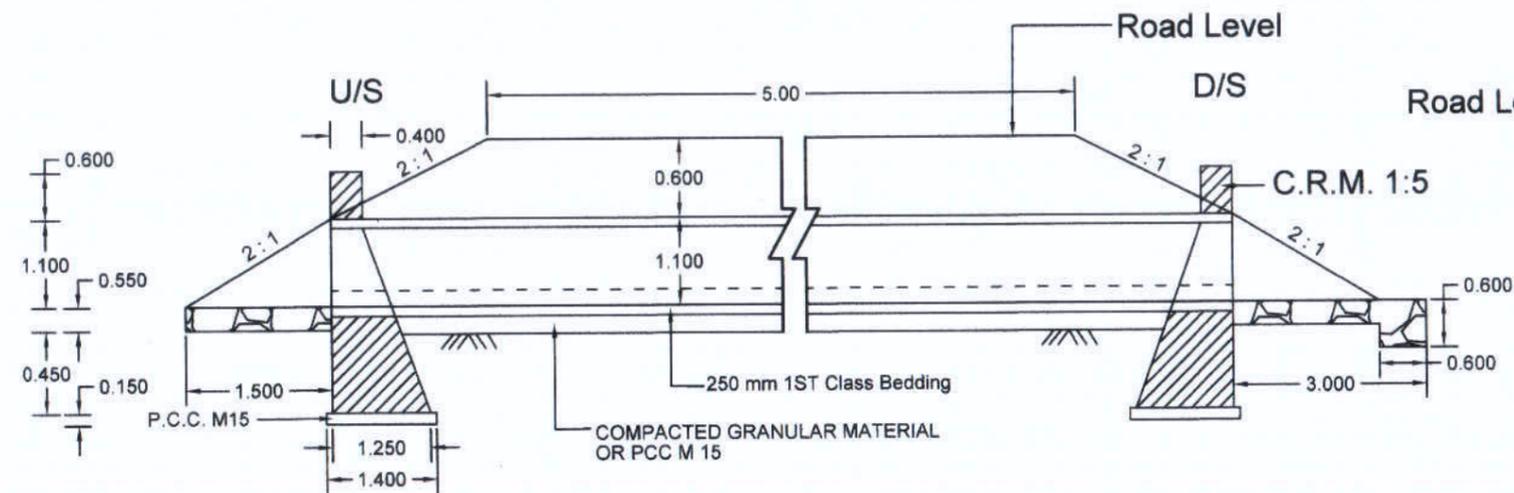

SECTION AT D - D
1000mm DIA PIPE CULVERT SINGLE ROW

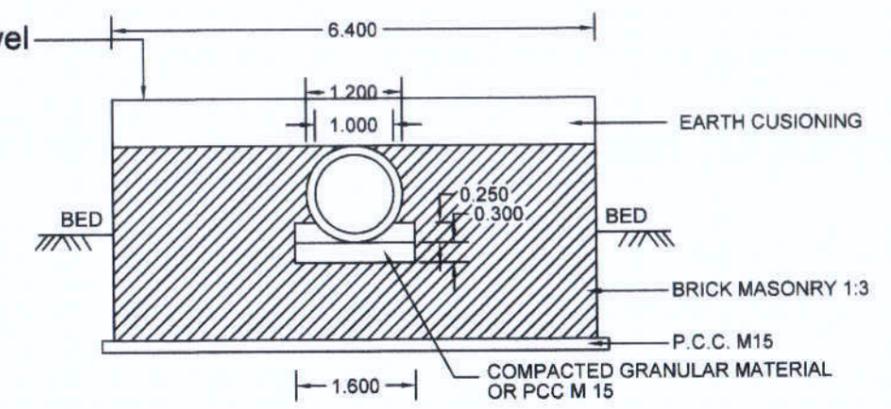

SECTION AT E - E
1000mm DIA. CULVERT

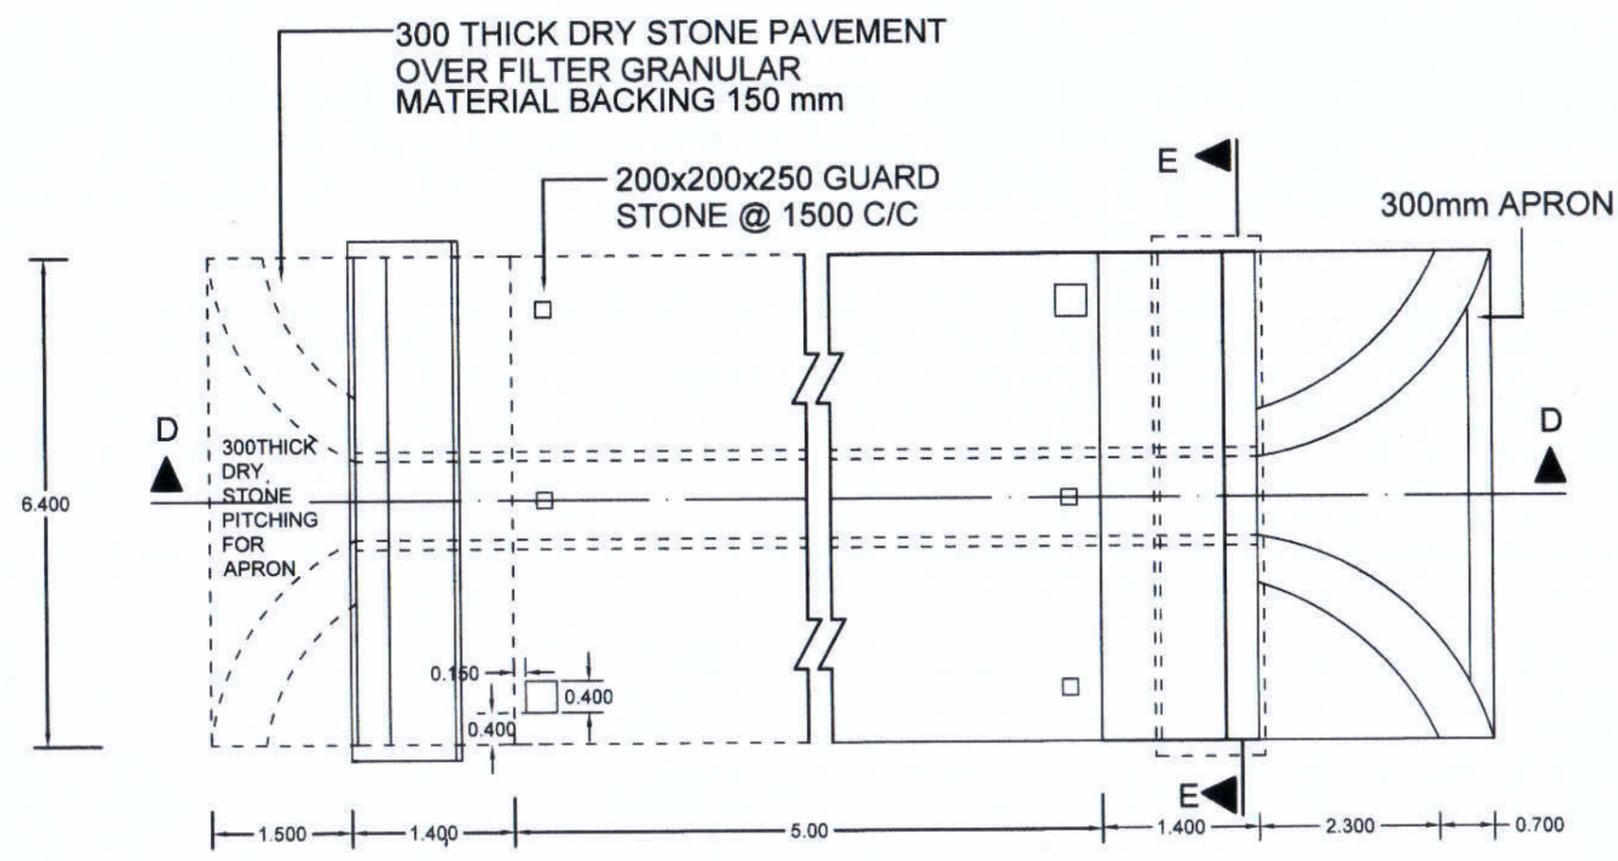

PLAN OF 1000mm DIA SINGLE ROW CULVERT


Prepared by
BASIC CONSULTANT
 (ENGINEERING CONSULTANT)
 Corprt office Address
 SURVEY, Ajaris PATH, HOUSE NO-27, GUWAHATI,
 KAMRUP (M), ASSAM, PIN-781028.
 email: basicconsultantgty@gmail.com
 Regd. Office Address
 NAGAON, ASSAM, PIN-782022
 Generated from eOffice by Bably Hazarika

DRAWING :
 GENERAL ARRANGEMENT OF PIPE
 CULVERT, 1000MM DIA


DRAWING No. :
 ASSAM/SWIFT/GR-08/179/03(B)

NOT TO SCALE


ARIAS Society
GOVERNMENT OF ASSAM
Assam Rural Infrastructure
Agricultural Service Society

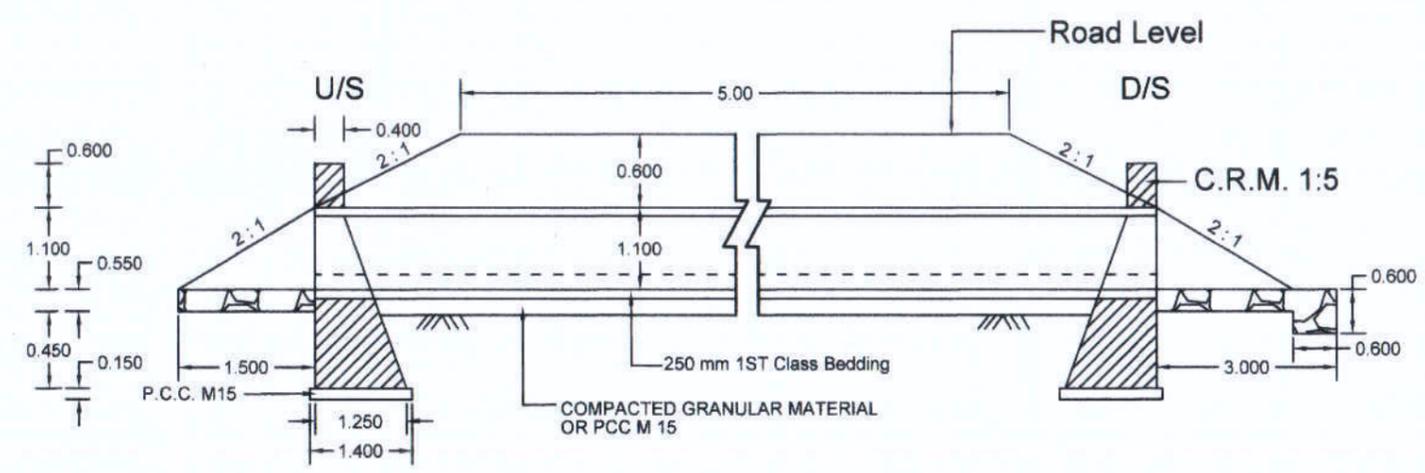

SECTION AT D - D
1000mm DIA PIPE CULVERT DOUBLE ROW

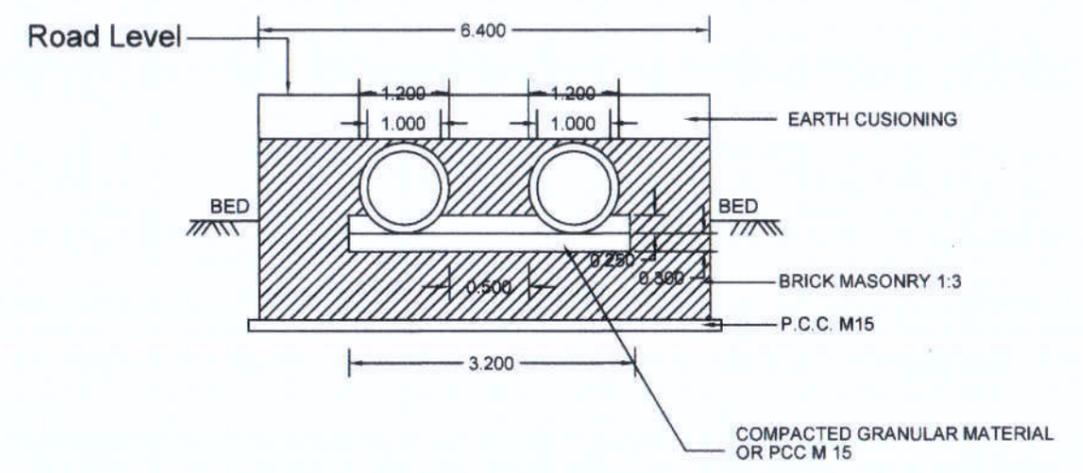

SECTION AT E - E
1000mm DIA. CULVERT

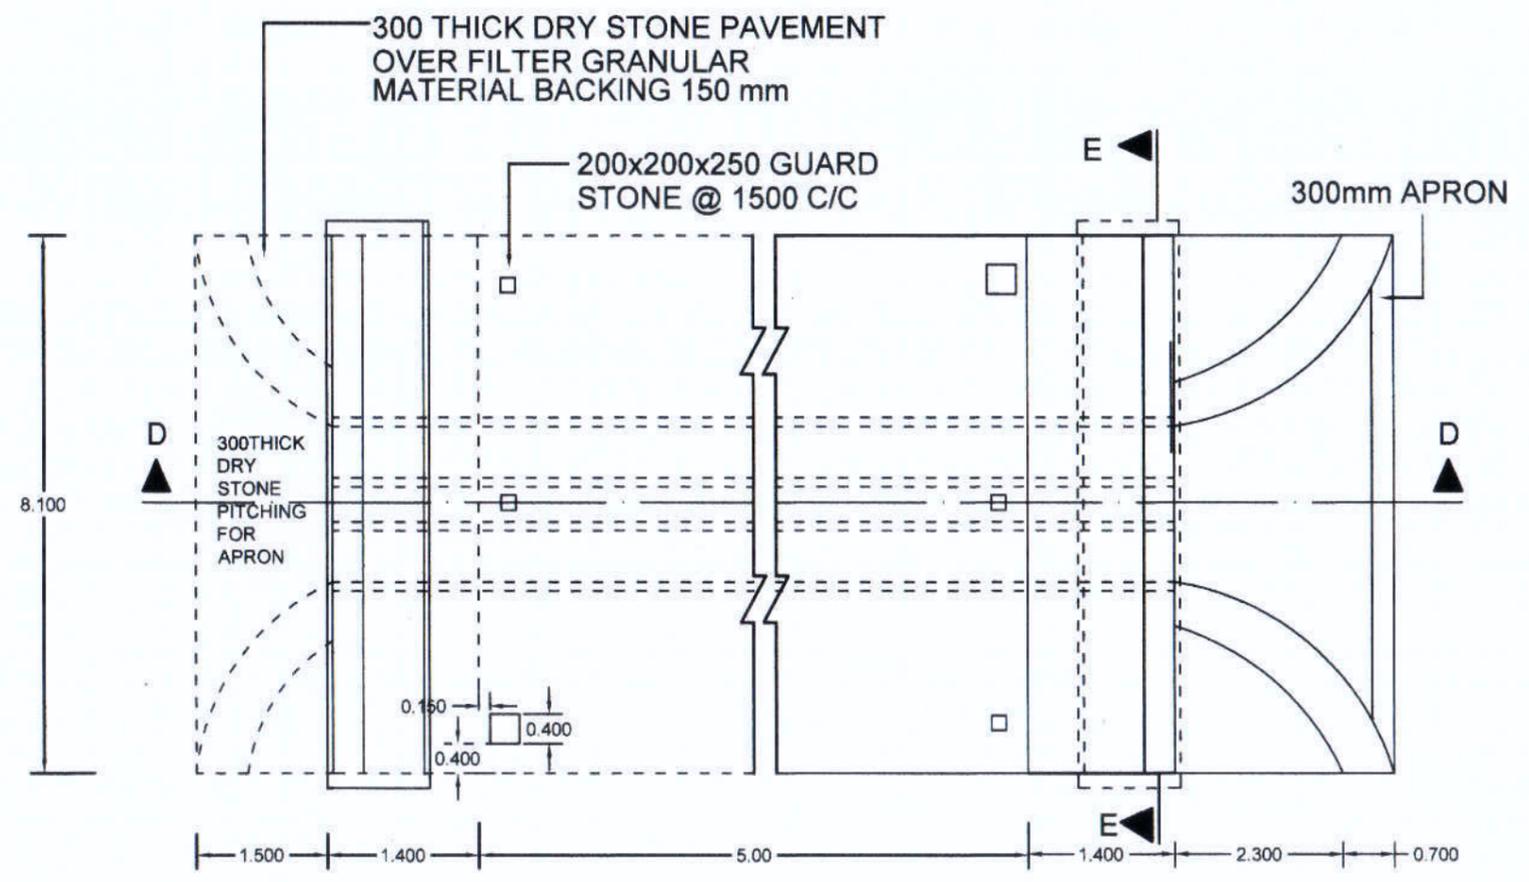

PLAN OF 1000mm DIA DOUBLE ROW CULVERT


Prepared by
BASIC CONSULTANT
 (ENGINEERING CONSULTANT)
 Corp't office Address
 SURVEY, Agnia PATH, HOUSE NO-27, GUWAHATI,
 KAMRUPI (M), ASSAM, PIN-781025.
 email:-basicconsultant@yahoo.com
 Regd. Office Address
 N. HAIBARGAON, M.D.ROAD,
 HAIBARGAON, ASSAM, PIN-781005.
 email:-basicconsultant@yahoo.com

DRAWING :
 GENERAL ARRANGEMENT OF PIPE CULVERT,
 DOUBLE HUME PIPE 2 X 1000MM DIA


DRAWING No. :
 ASSAM/SWIFT/GR-08/180/03(C)

NOT TO SCALE


ARIAS Society
GOVERNMENT OF ASSAM
Assam Rural Infrastructure
Agricultural Service Society

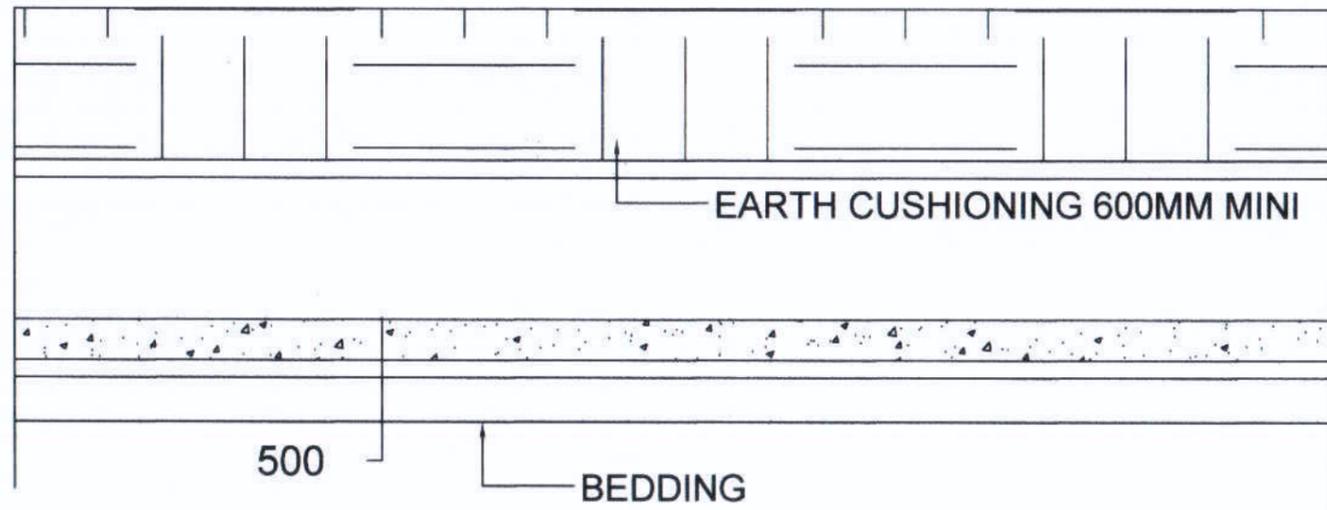

LONGITUDINAL SECTION OF HUME PIPE CULVERT

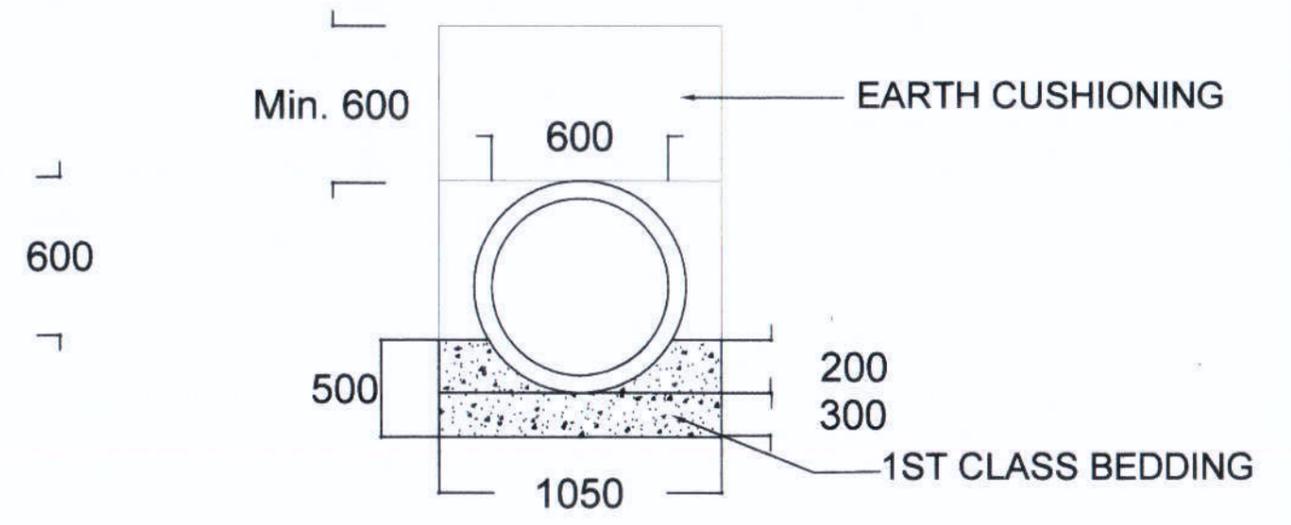

CROSS SECTION OF HUME PIPE CULVERT

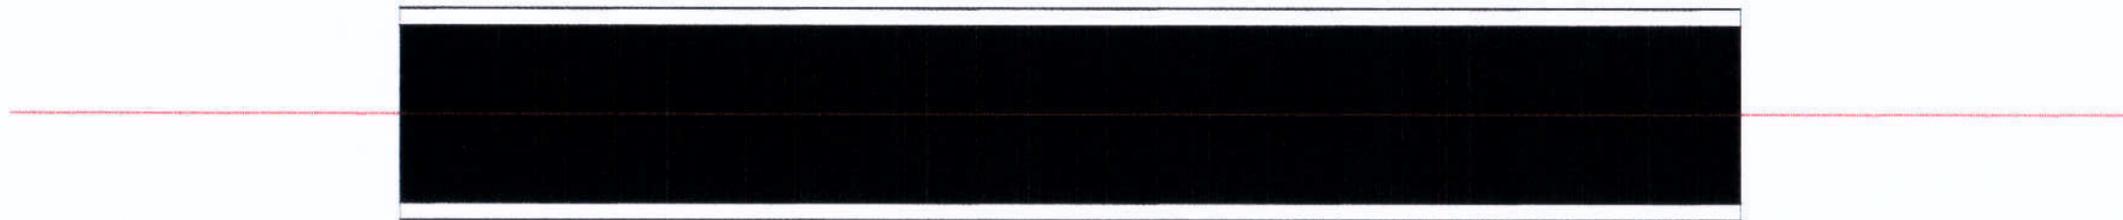

PLAN OF HUME PIPE CULVERT


Prepared by
BASIC CONSULTANT
 (ENGINEERING CONSULTANT)
 Corppt office Address
 SURVEY, Ajanta PATH, HOUSE NO-27, GUWAHATI,
 KAMRUP (M), ASSAM, PIN-781028.
 email: basicconsultantty@gmail.com
 Regd. Office Address
 N. HABIBGAON, M.D. ROAD,
 HAILAKANDI, ASSAM, PIN-781132.
 email: basicconsultantty@gmail.com

DRAWING :
 GENERAL ARRANGEMENT OF LAYING PIPE
 CULVERT, 600MM DIA

DRAWING No. :
 ASSAM/SWIFT/GR-08/80/03(D)


NOT TO SCALE

ARIAS Society
GOVERNMENT OF ASSAM
Assam Rural Infrastructure
Agricultural Service Society

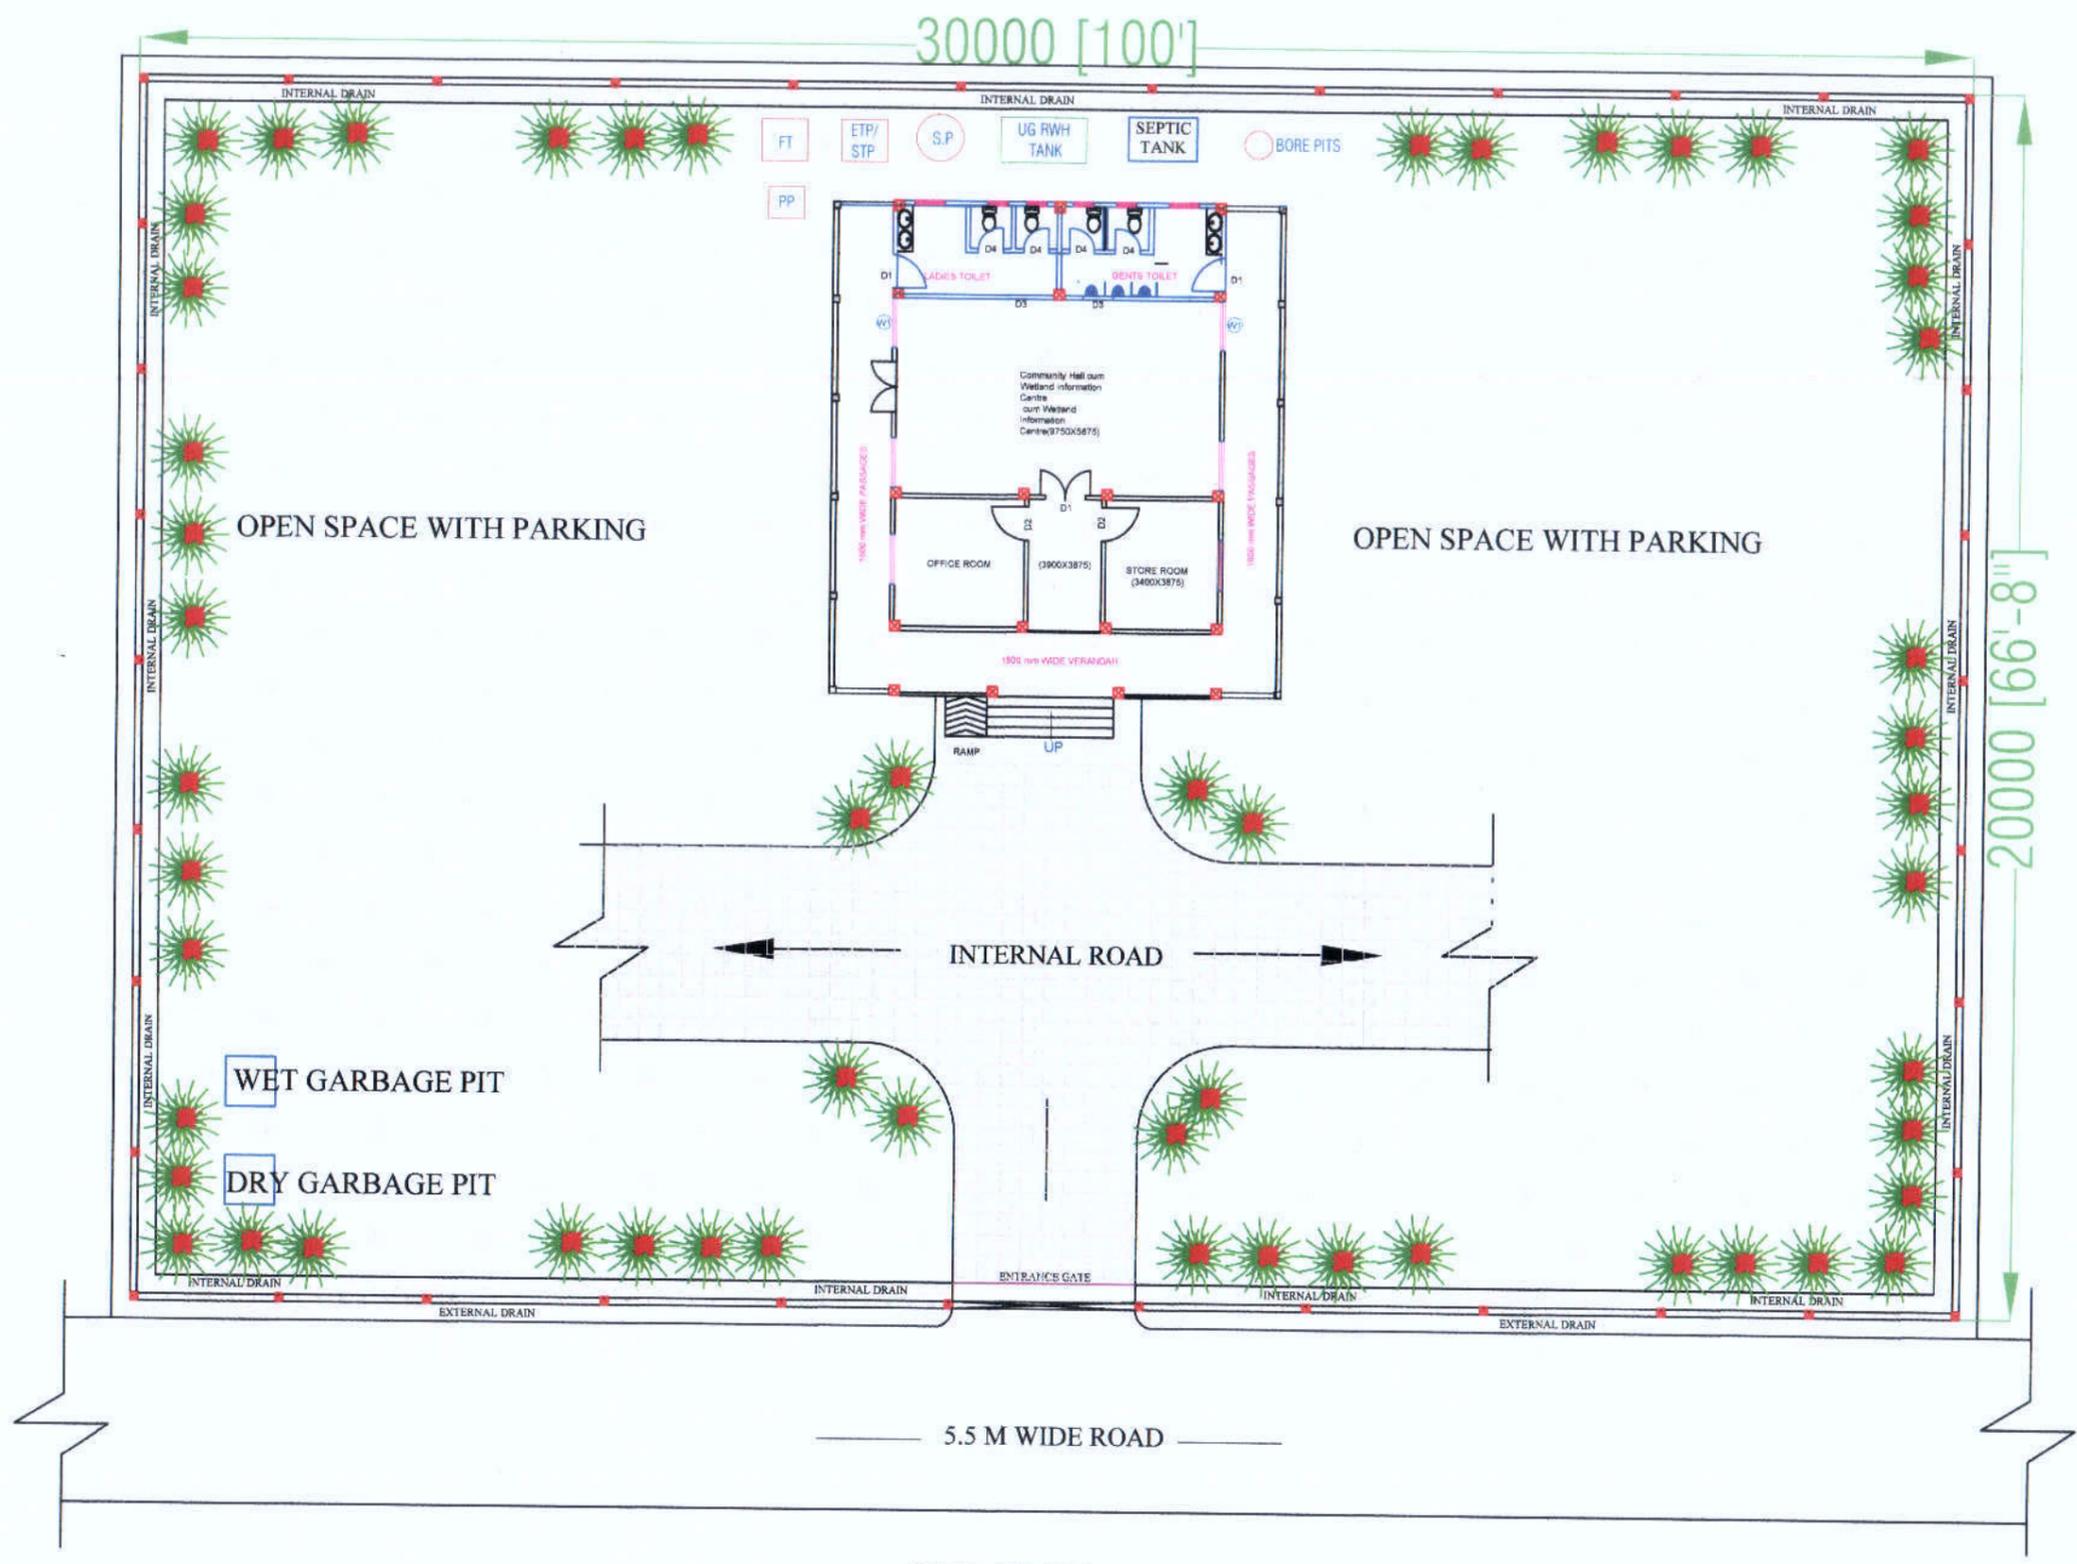


SITE PLAN


<p>Prepared by BASIC CONSULTANT (ENGINEERING CONSULTANT) Corprt office Address SURVEY, Ajeria PATH, HOUSE NO-27, GUWAHATI, KAMRUP (M), ASSAM, PIN-781028. email:-basicconsultantghy@gmail.com Regd. Office Address 2026 SWIFT, ARIAS Assam Rural Infrastructure and Agricultural Services (ARIAS) Complex, (Phase-I) NAGAOH, ASSAM, PIN-782002 Email:-basicconsultantghy@gmail.com</p>	<p>DRAWING : SITE PLAN</p>	<p>DRAWING No. : ASSAM/SWIFT/GR-08/SD/04(A) 182</p>	<p>NOT TO SCALE</p>	<p>ARIAS Society GOVERNMENT OF ASSAM Assam Rural Infrastructure Agricultural Service Society</p>
<p>PROJECT TITLE: Sustainable Wetland Services (ARIAS) Complex, (Phase-I) (SWIFT) Project</p>		<p>DRAWING CONTENTS: Community Hall cum Wetland Information</p>		

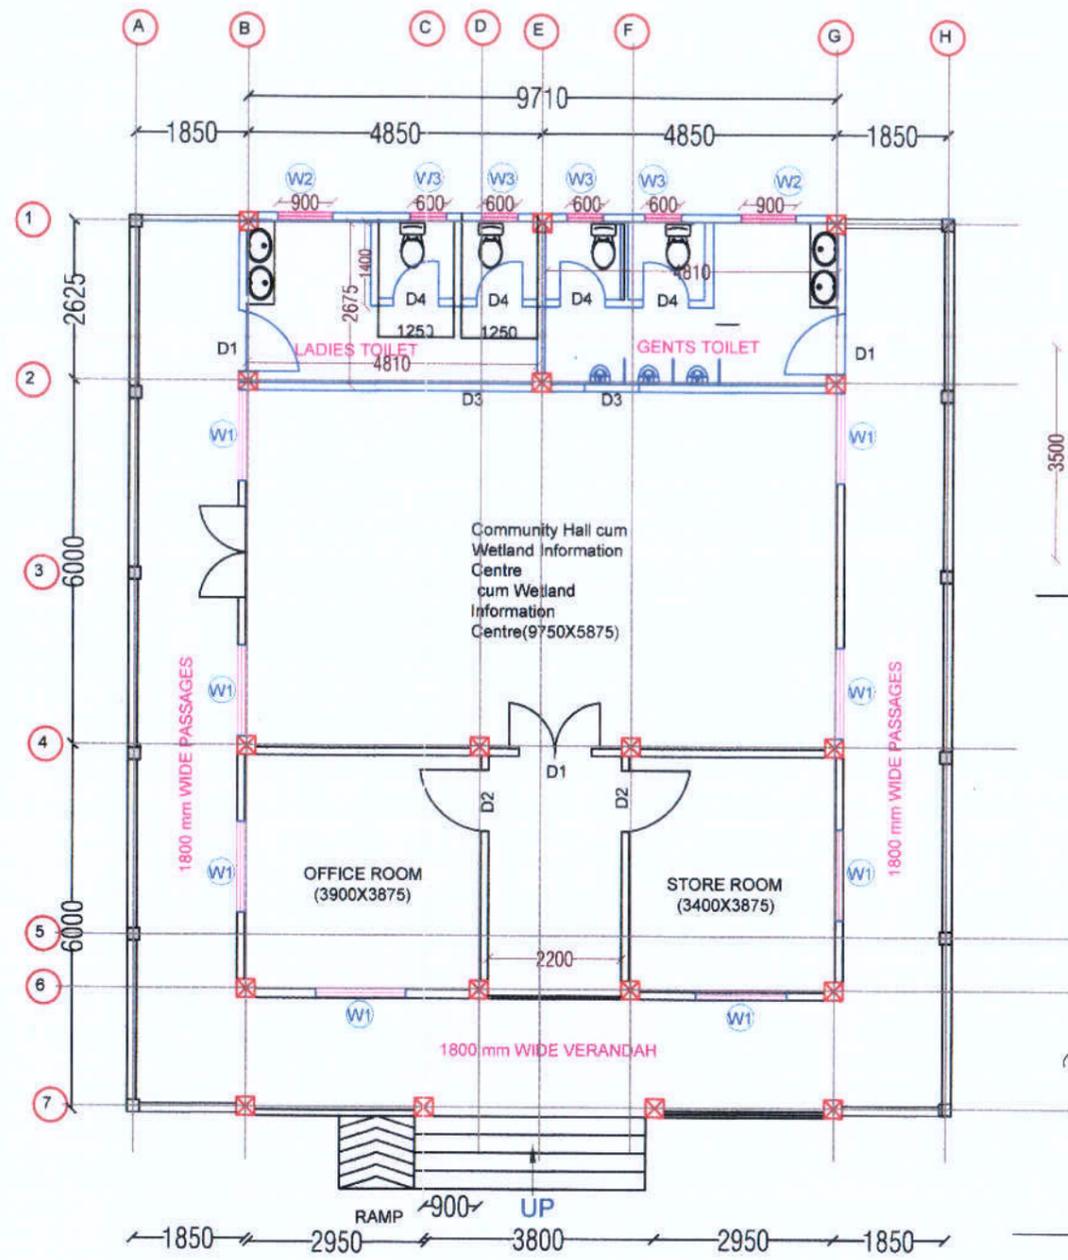

FLOOR PLAN

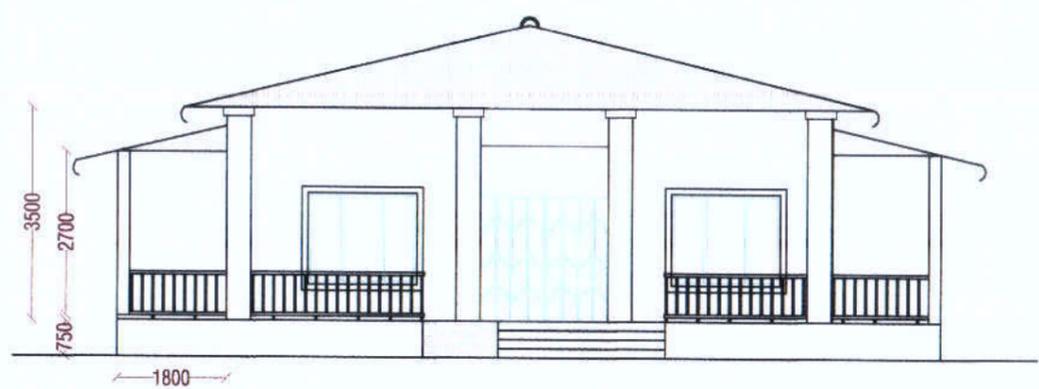


FRONT ELEVATION

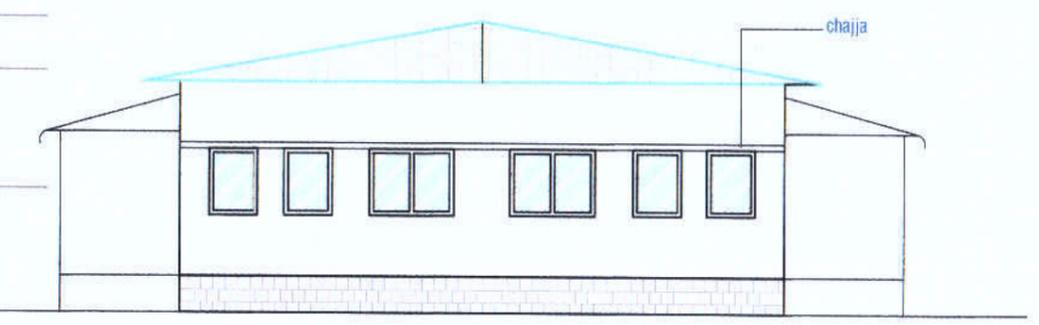


BACK VIEW

<p>Prepared by BASIC CONSULTANT (ENGINEERING CONSULTANT) Corprt office Address SURVEY, Ajmeri PATH, HOUSE NO-27, GUWAHATI, KAMRUP (M), ASSAM, PIN-781028. email:-basicconsultantghy@gmail.com</p>	<p>DRAWING : PLAN & ELEVATION</p>	<p>DRAWING No. : ASSAM/SWIFT/GR-08/SD/04(B) 183</p>	<p>NOT TO SCALE</p>	<p>ARIAS Society GOVERNMENT OF ASSAM Assam Rural Infrastructure Agricultural Service Society</p>
<p>PROJECT TITLE: Assam Rural Infrastructure and Agricultural Services (ARIAS) (Computer No. 756644) Sustainable Wetlands and Integrated Fisheries Transformation (SWIFT) Project</p>		<p>DRAWING CONTENTS: Community Hall cum Wetland Information Centre</p>		
<p>File No. ARIAS/39/2026/SWIFT, HR EXECUTIVE, Assam Rural Infrastructure and Agricultural Services (ARIAS) on 04/03/2026 11:00 AM Generated from eOffice by Beny Hazrika, HRE(BH)SWIFT, HR EXECUTIVE, Assam Rural Infrastructure and Agricultural Services (ARIAS) on 04/03/2026 11:00 AM</p>				

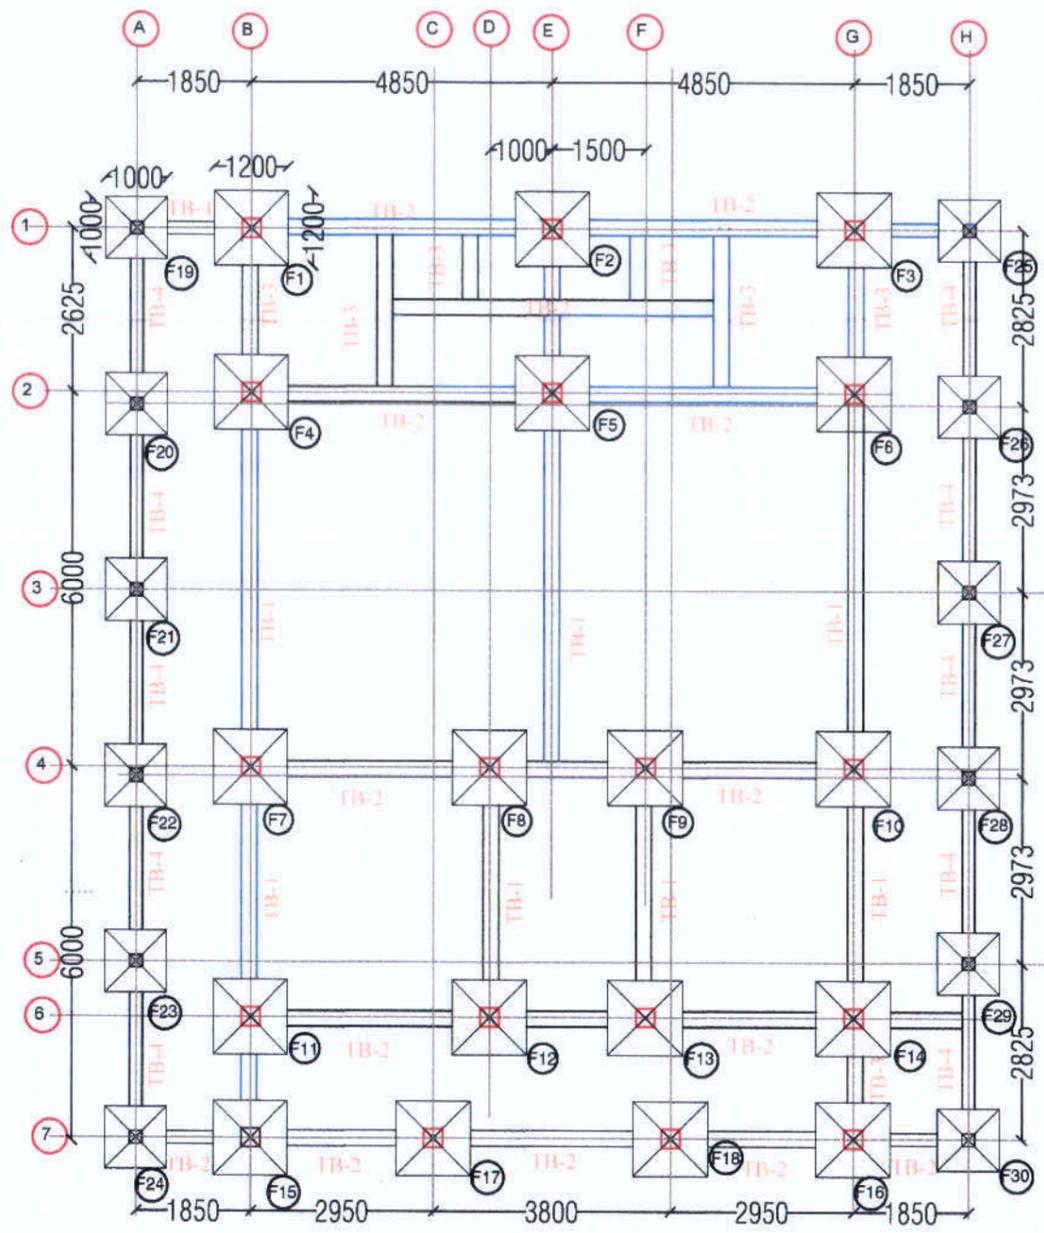

LAYOUT OF FOOTING & PLINTH BEAM

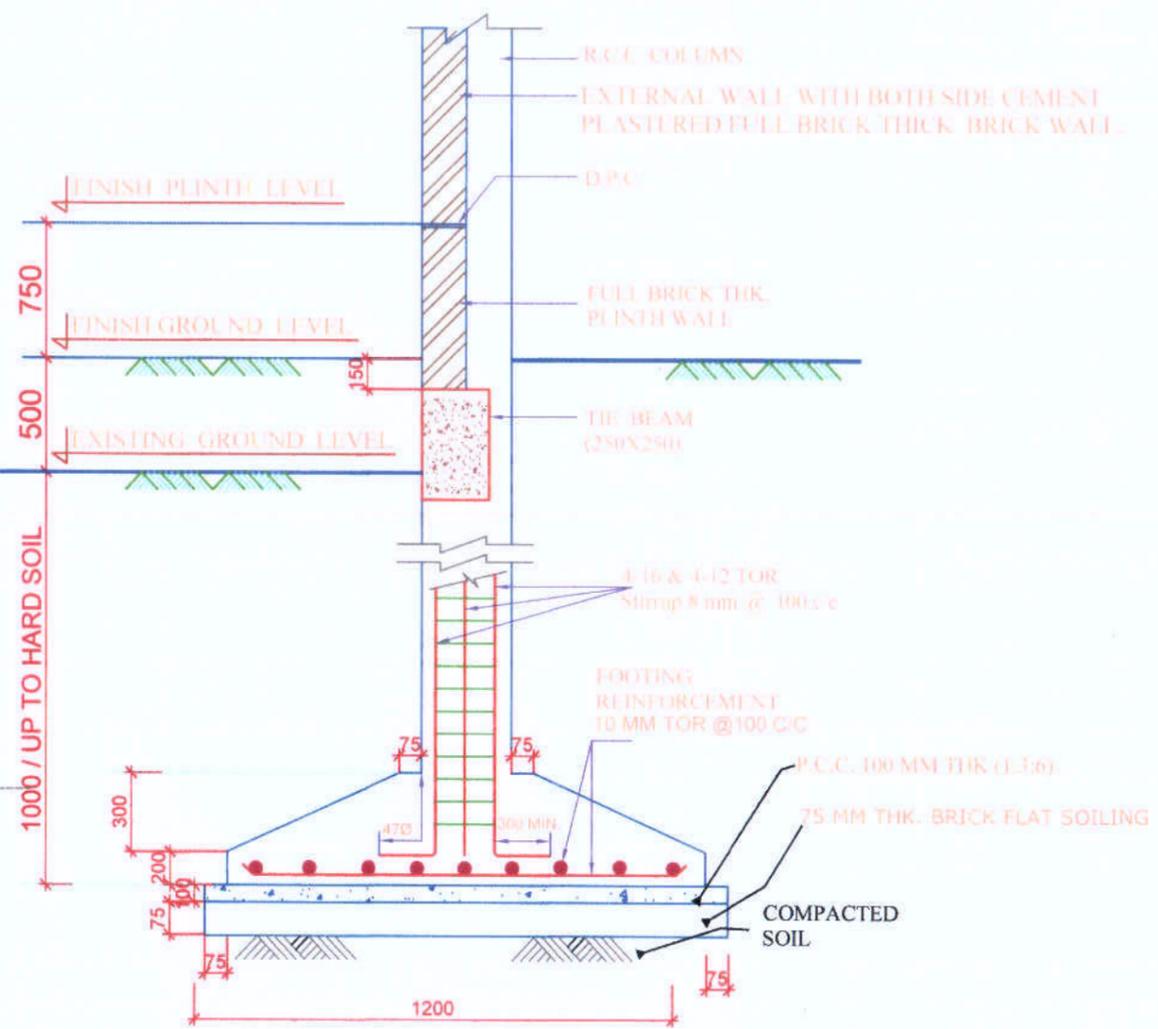

TYPICAL DETAILS OF FOUNDATION

Schedule of Beam, Column & Footing Reinforcement			
Sl. No.	Items	Size in mm	Reinforcement Details
1	Footing (F-1to F-18)	1200X1200	12 mm Tor @100C/C (Bothways)
2	Columns (C1 to C16)	300X300	Main Bar: 4-16 & 4-12 TOR Stirrup: 8mm@100 C/C
3	Tie Beam	250X250	Main Bar: 4-12 & 1-12 extra at bottom Stirrup: 8mm@100 C/C
4	Lintel (01)	150X150	Main Bar: 4-12 TOR Stirrup: 8mm 100 C/C
5	Lintel (02)	150X150	Main Bar: 4-12 TOR Stirrup: 8mm 100 C/C
6	Column C-19 to C-30	200x200	Main bar :4 no-12# Stirrup- 8AMM@100C/C
7	Footing C-19 to C-30	1000x1000	10mm Tor @100 c/c (Both ways)

Prepared by
BASIC CONSULTANT
 (ENGINEERING CONSULTANT)
 Corprt office Address
 SURVEY, Ajanta PATH, HOUSE NO-27, GUWAHATI,
 KAMRUP (M), ASSAM, PIN-781028.
 Email:- basicconsultantphy@gmail.com

DRAWING :
LAYOUT OF FOOTING & PLINTH BEAM

DRAWING No. :
 ASSAM/SWIFT/GR-08/SD/04(C)


NOT TO SCALE

ARIAS Society
GOVERNMENT OF ASSAM
Assam Rural Infrastructure
Agricultural Service Society


PROJECT TITLE:
 Sustainable Wetlands and Integrated Fisheries Transformation (SWIFT) Project

184
DRAWING CONTENTS: Community Hall cum
 Wetland Information Centre

COLUMN SECTION
NOTE : FLOOR LEVELS AS PER ARCH. DRAWING

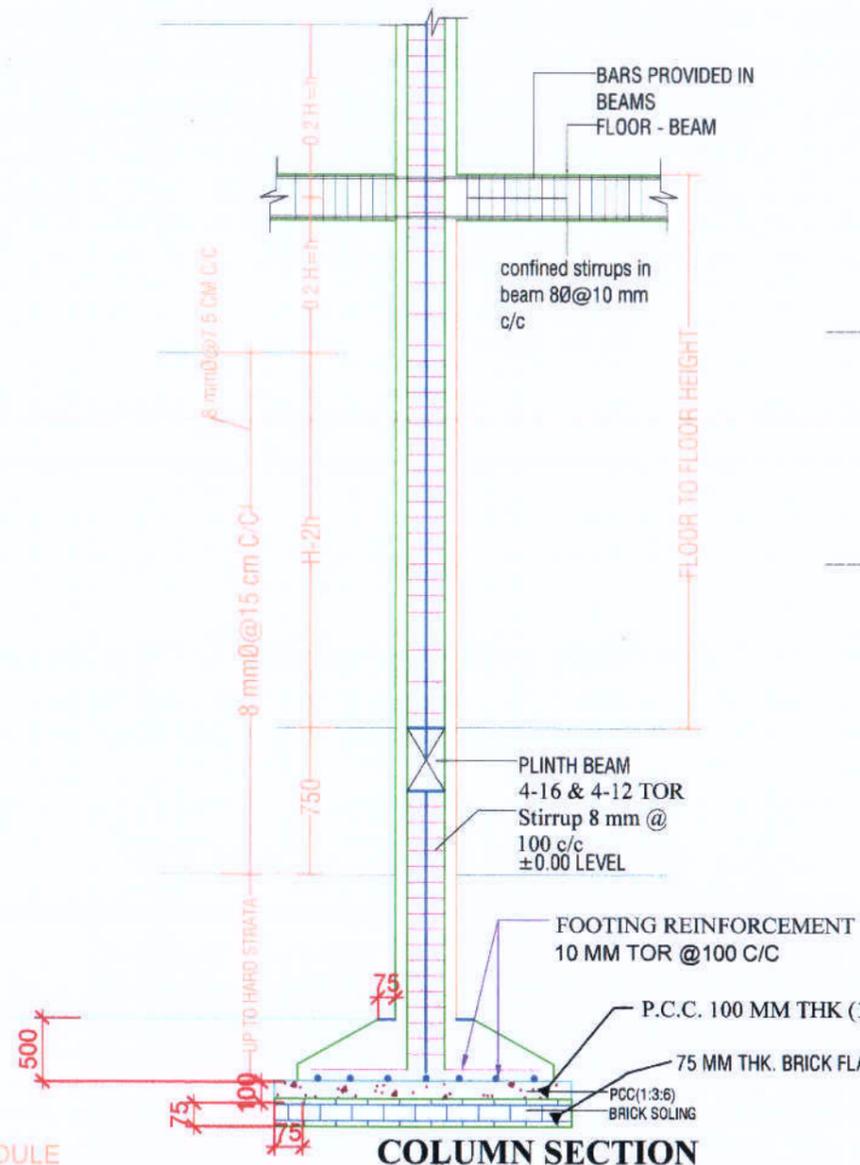

COLUMN SECTION

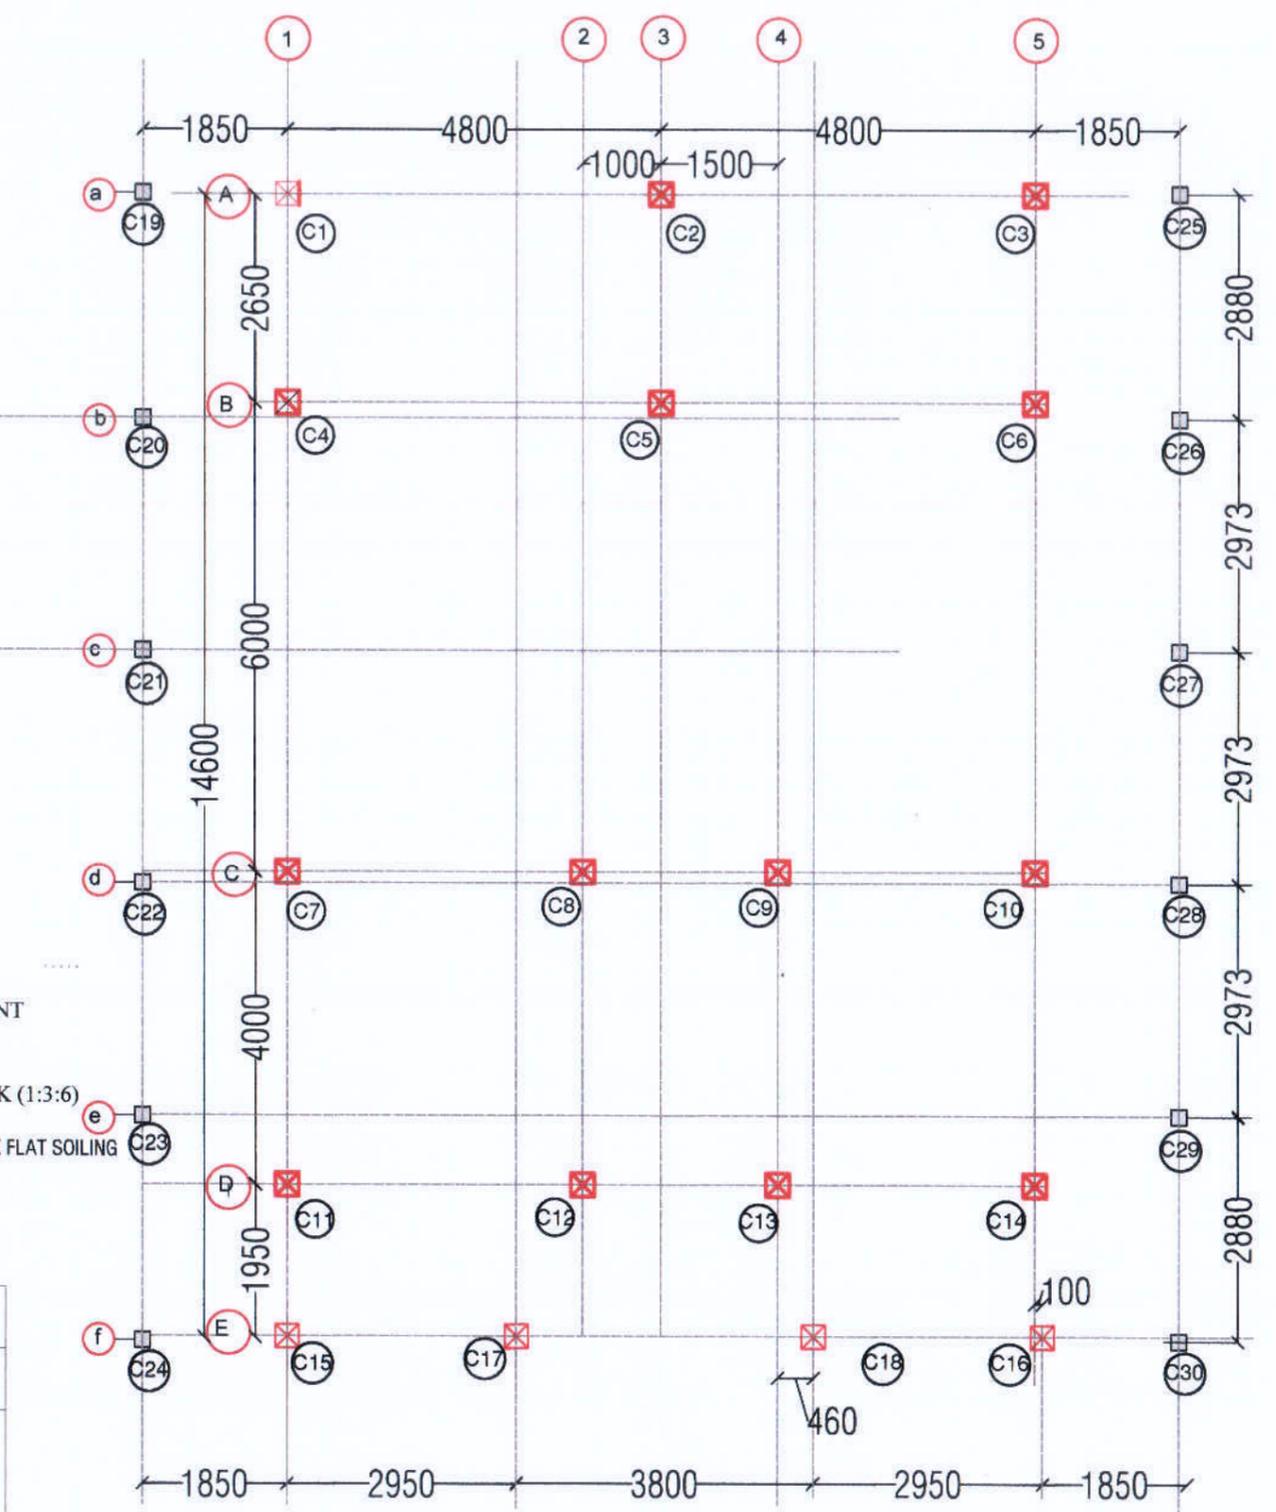

COLUMN LAYOUT

COLUMN SCHEDULE

		TYPE A				
		COLUMN SIZE	COLUMN TYPE	SPECIFICATION	BAR SIZE	TIES
GROUND TO RIDGE COLUMN DETAIL	ARRANGE MENT OF LINKS	300X300	4-16Φ + 4-12Φ		A=16 MM B=12 MM	8 MM BAR AS PER SPECIFIED
	COLUMN DETAIL C1,C2,C3,C4,C5,C6, C7,C8,C9,C10,C11, C12,C13,C14,C15, C16,C17,C18					
	C19 to C30	200X200	4-12Φ		A=12 MM	

Prepared by
BASIC CONSULTANT
(ENGINEERING CONSULTANT)
Corprt office Address
SURVEY, Agents PATH, HOUSE NO-27, GUWAHATI,
KAMRUP (M), ASSAM, PIN-781028.
email:-basicconsultant99@gmail.com

DRAWING :
LAYOUT OF COLUMN


DRAWING No. :
ASSAM/SWIFT/GR-08/SD/04(D)

NOT TO SCALE


ARIAS Society
GOVERNMENT OF ASSAM
Assam Rural Infrastructure
Agricultural Service Society

PROJECT TITLE:
Sustainable Wetlands and Integrated Fisheries Transformation (SWIFT) Project


DRAWING CONTENTS: Community Hall cum
Wetland Information Centre

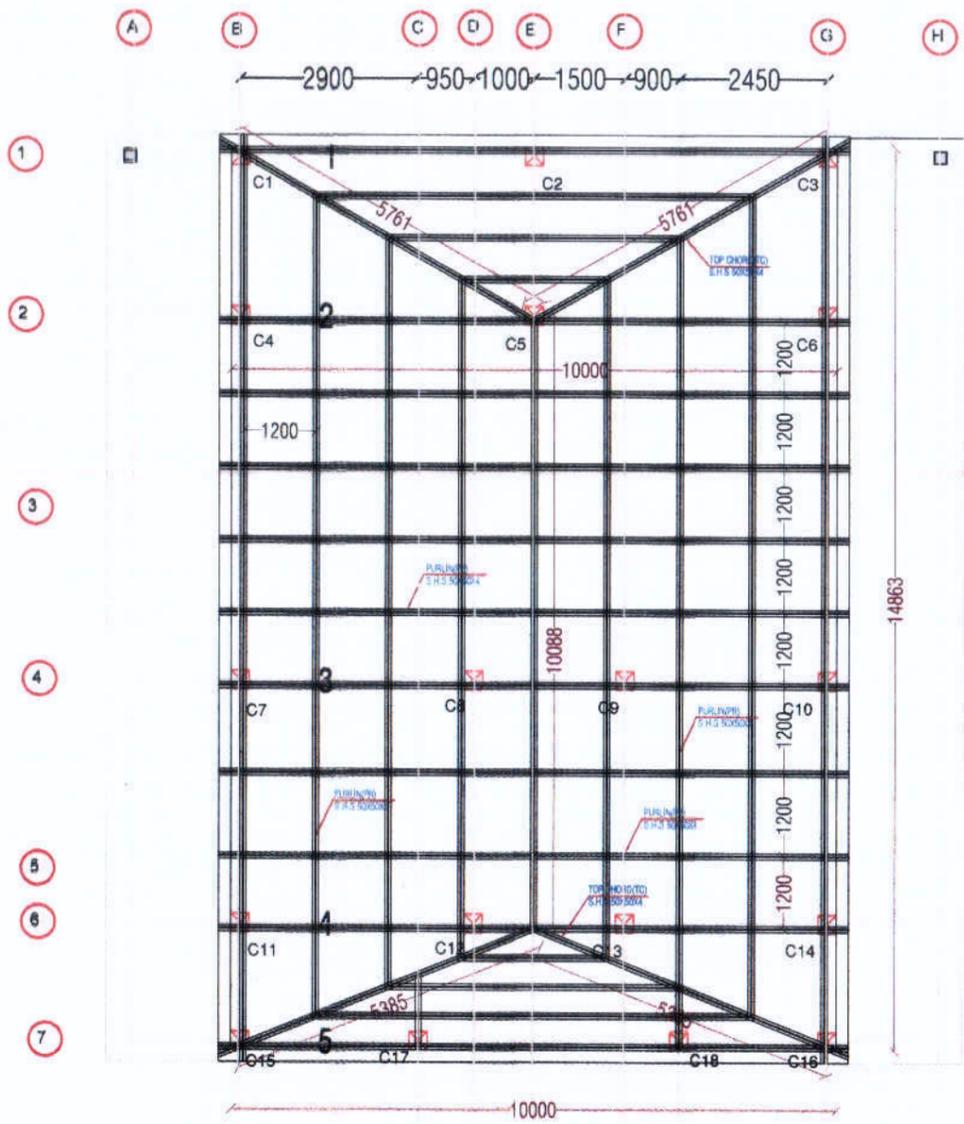


TRUSS PLAN

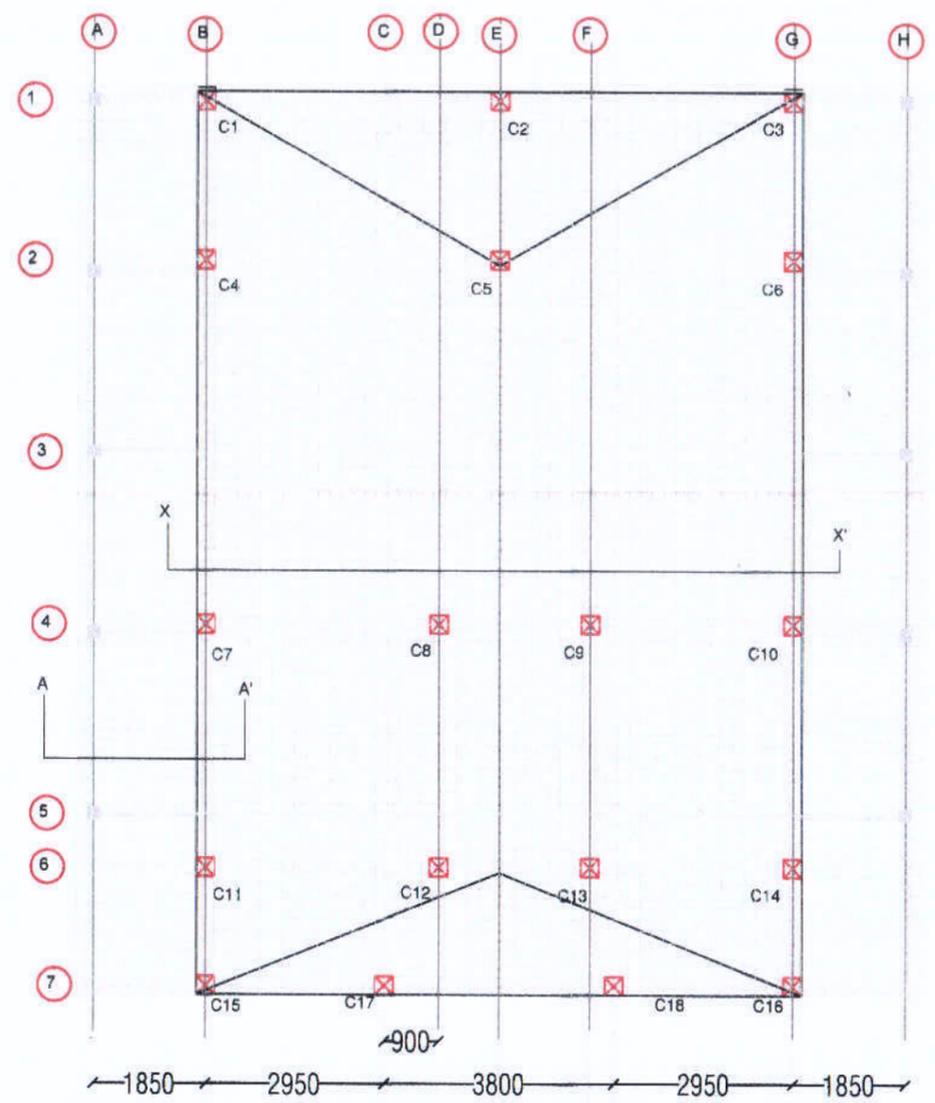

ROOF PLAN


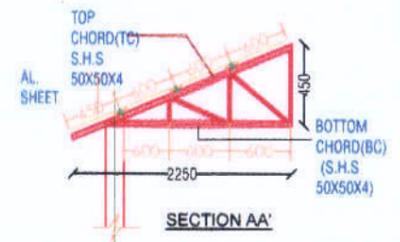


SECTION AA'

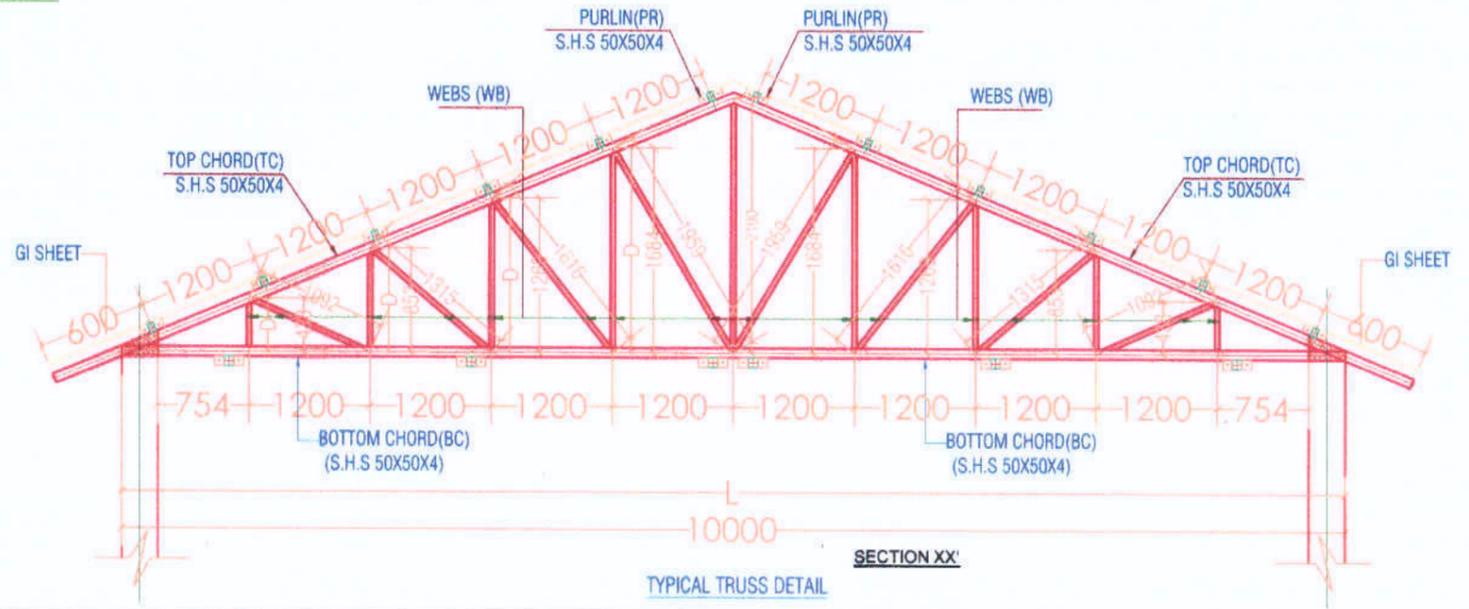

TYPICAL TRUSS DETAIL

<p>Prepared by BASIC CONSULTANT (ENGINEERING CONSULTANT) Corporate Address BUREVY, Ajanta PATH, HOUSE NO-37, GUWAHATI, KAMRUPOUR (M), ASSAM, PIN-781005. email: basicconsultant@yahoo.com</p>	<p>DRAWING : LAYOUT & DETAILS OF TRUSS</p>	<p>DRAWING No. : ASSAM/SWIFT/GR-08/SD/04(E) 186 DRAWING CONTENTS: Community Hall cum Wetland Information Centre</p>	<p>NOT TO SCALE</p>	<p>ARIAS Society GOVERNMENT OF ASSAM Assam Rural Infrastructure Agricultural Service Society</p>
--	---	---	---------------------	--

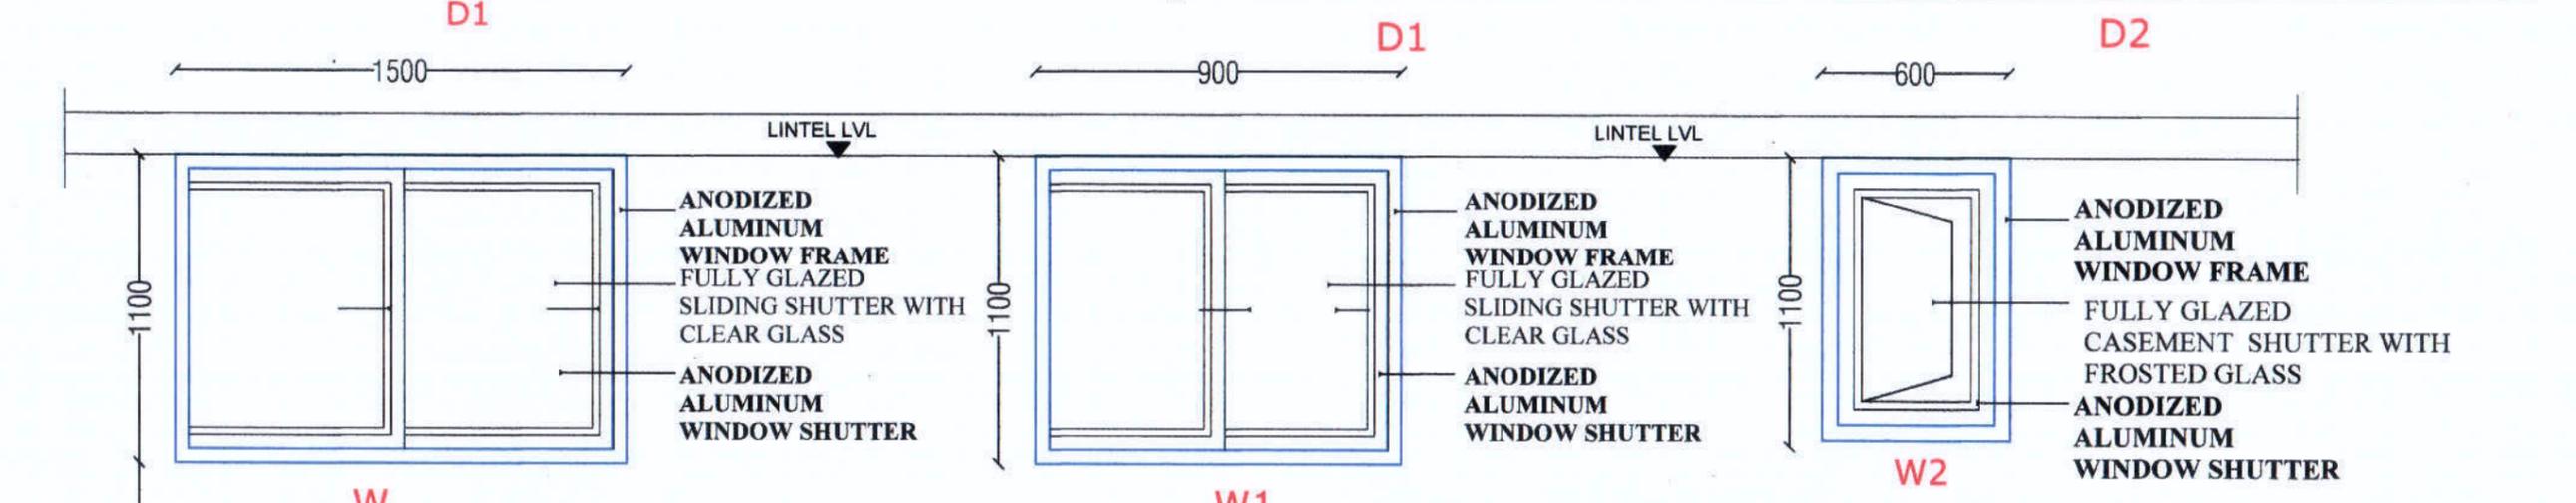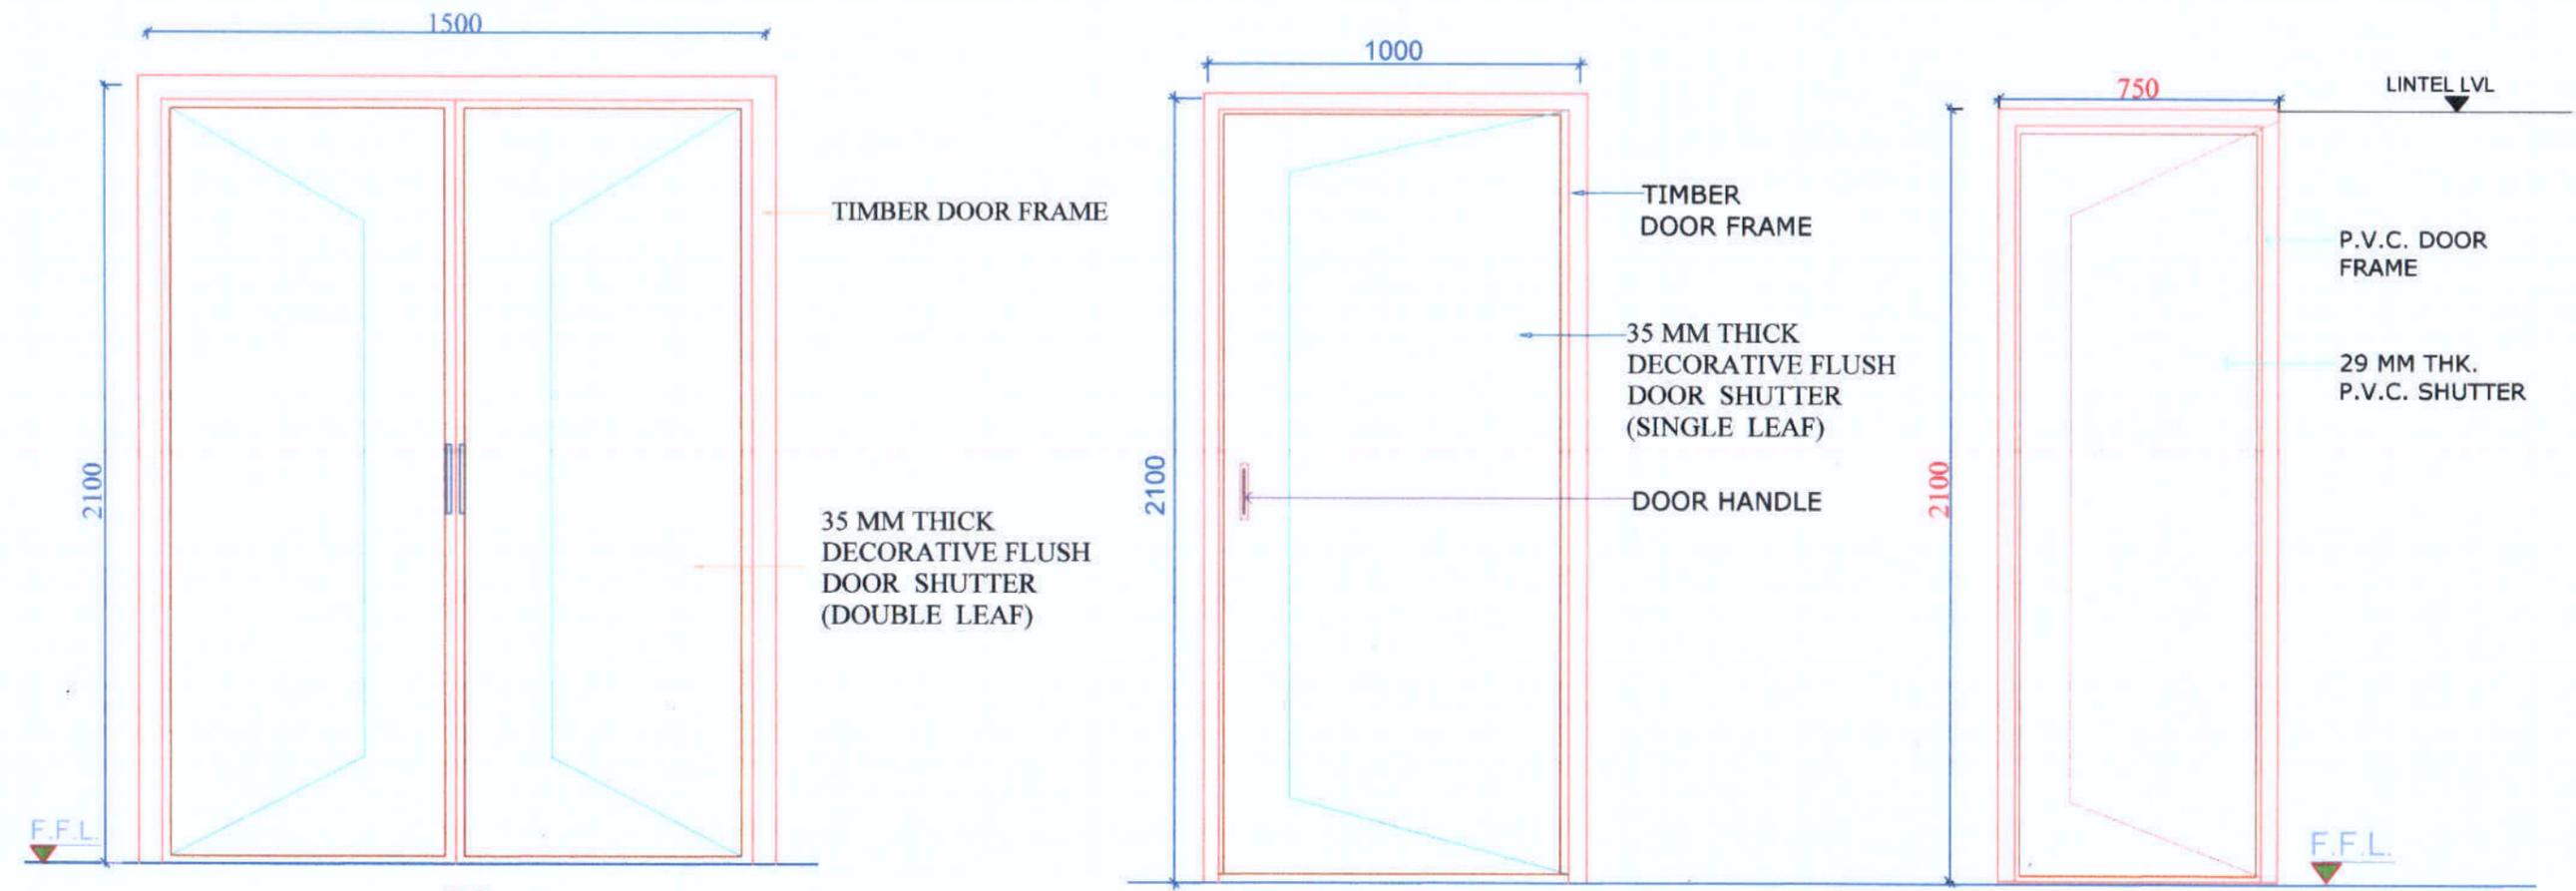

SL. NO.	TYPE	DESCRIPTION	DIMENSION	LINTEL LVL	SILL LVL
1.	D	DOUBLE LEAF WOODEN DOOR	1500x2100	2100	-
2.	D1	FLUSH DOOR	1000x2100	2100	-
3.	D2	PVC DOOR	750 x2100	2100	-
4.	W	ALUMINIUM WINDOW	1500x1100		-
5.	W1	ALUMINIUM WINDOW	900x1100		
6.	W2	ALUMINIUM WINDOW	600x1100		

Prepared by
BASIC CONSULTANT
 (ENGINEERING CONSULTANT)
 Corp. office Address
 SURVEY, Ajantha PATH, HOUSE NO-27, GUWAHATI,
 KAMRUP (M), ASSAM, PIN-781028.
 email:-basicconsultantgty@gmail.com
 Regd. Office Address
 N. H. ROAD, ARIAS, 39/2026-SWIFT-ARIAS-Assam Rural Infrastructure and Agricultural Services (ARIAS) Computer No. 736049
 NAGAON, ASSAM, PIN-782002
 Generated from Office by Bably Hazarika, HRE(BH)SWIFT, HR EXECUTIVE, Assam Rural Infrastructure and Agricultural Services (ARIAS) on 04/03/2026 11:00 AM

DRAWING :
 DETAIL & SCHEDULE OF DOORS & WINDOWS



PROJECT TITLE:
 Sustainable Wetlands and Integrated Fisheries Transformation (SWIFT) Project

DRAWING No. :
 ASSAM/SWIFT/GR-08/SD/04(F)

DRAWING CONTENTS: Community Hall cum Wetland Information Centre

NOT TO SCALE

ARIAS Society
GOVERNMENT OF ASSAM
Assam Rural Infrastructure
Agricultural Service Society

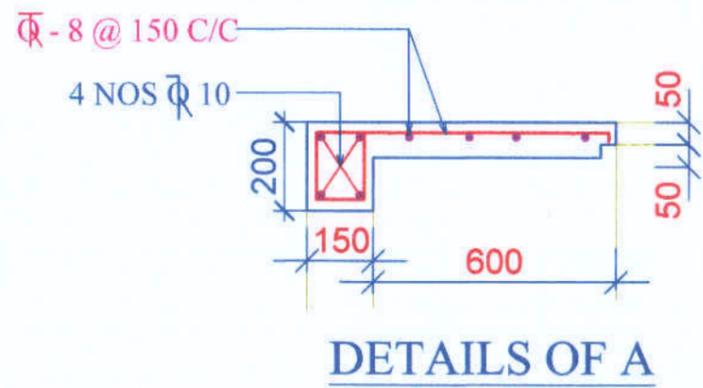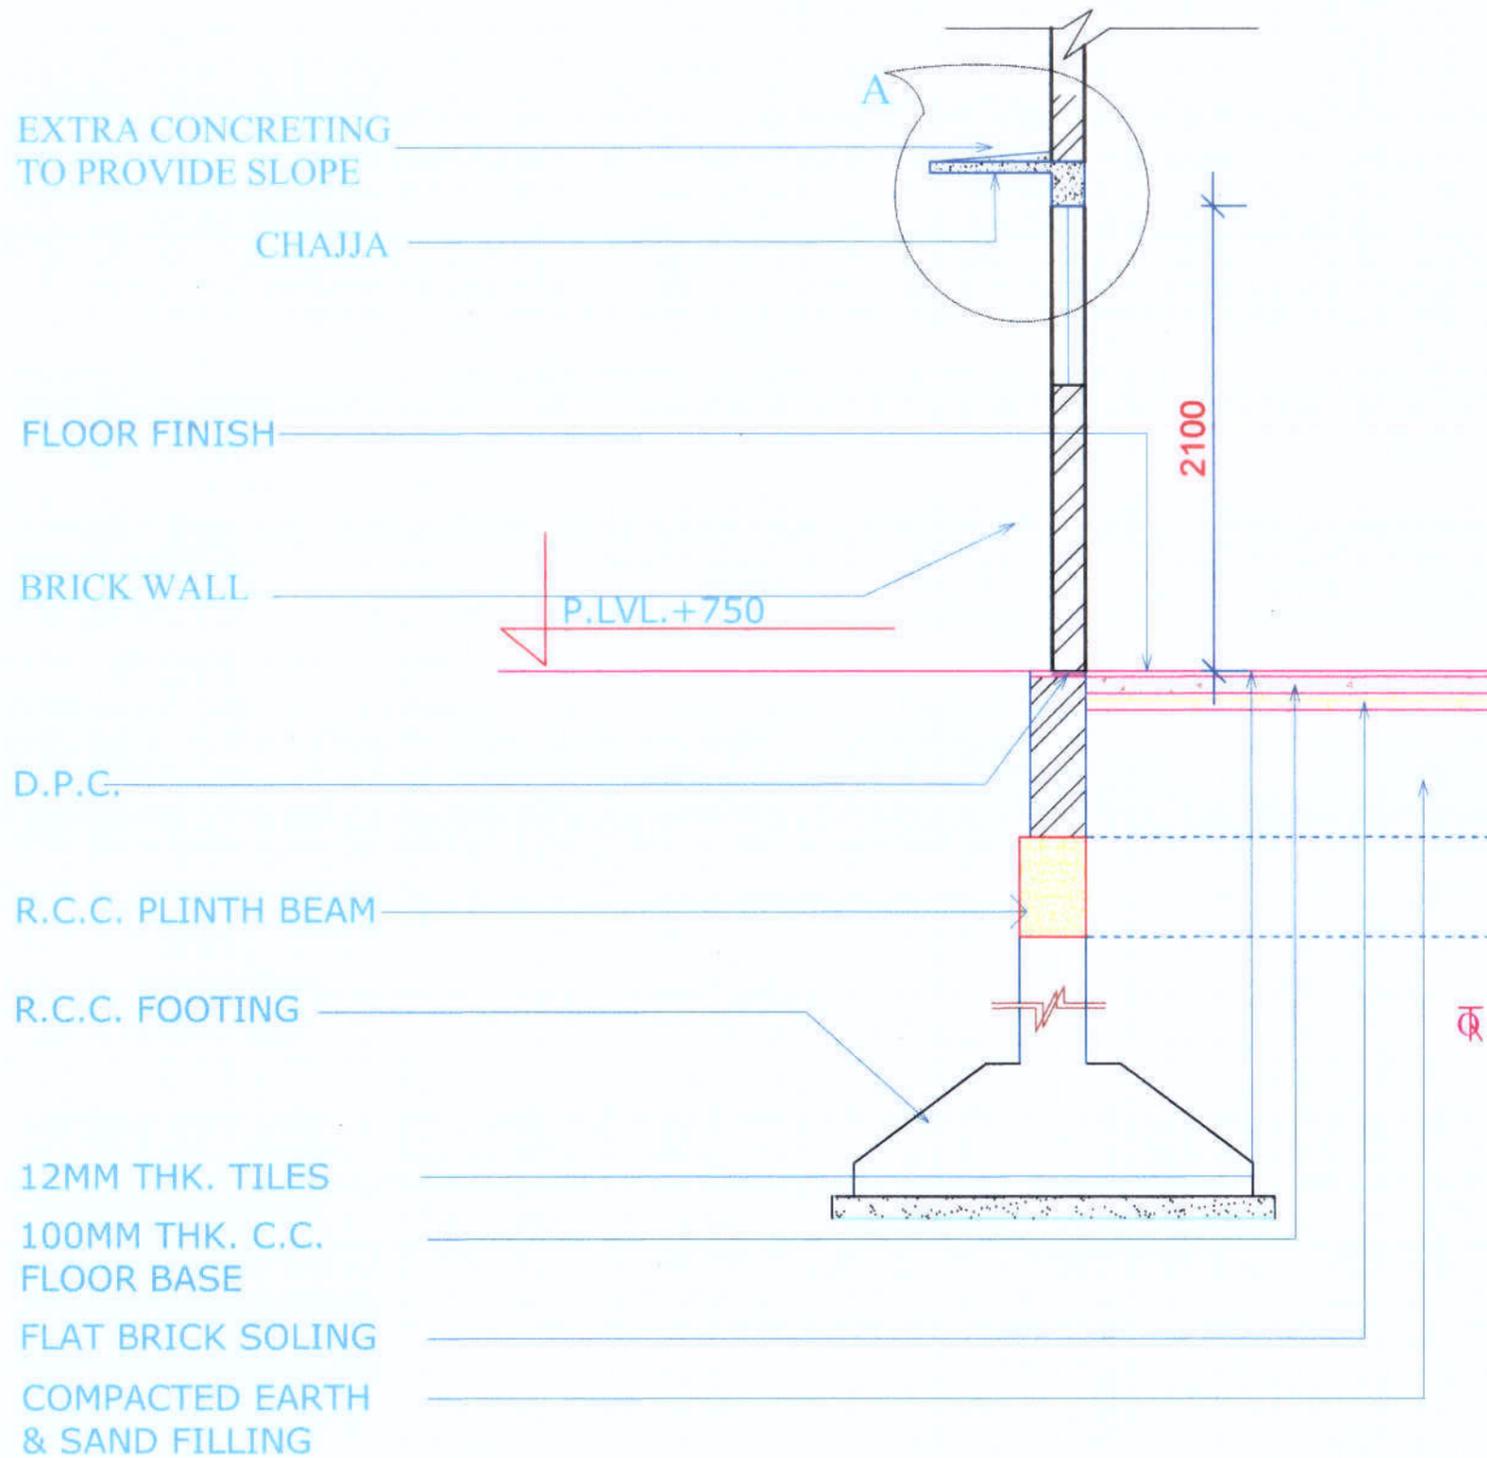

GENERAL SECTION THROUGH R.C.C. LINTEL , WINDOW & FLOOR.

Prepared by
BASIC CONSULTANT
 (ENGINEERING CONSULTANT)

Corpri office Address
 SURVEY, Agans PATH, HOUSE NO-27, GUWAHATI,
 KAMRUP (M), ASSAM, PIN-781028.
 email:-basicconsultant99@gmail.com

DRAWING :
 CHAJJA DETAILS






DRAWING No. :
 ASSAM/SWIFT/GR-08/SD/04(G)

NOT TO SCALE

ARIAS Society
GOVERNMENT OF ASSAM
Assam Rural Infrastructure
Agricultural Service Society

PROJECT TITLE:
 Sustainable Wetlands and Integrated Fisheries Transformation (SWIFT) Project

DRAWING CONTENTS: Community Hall cum
 Wetland Information Centre

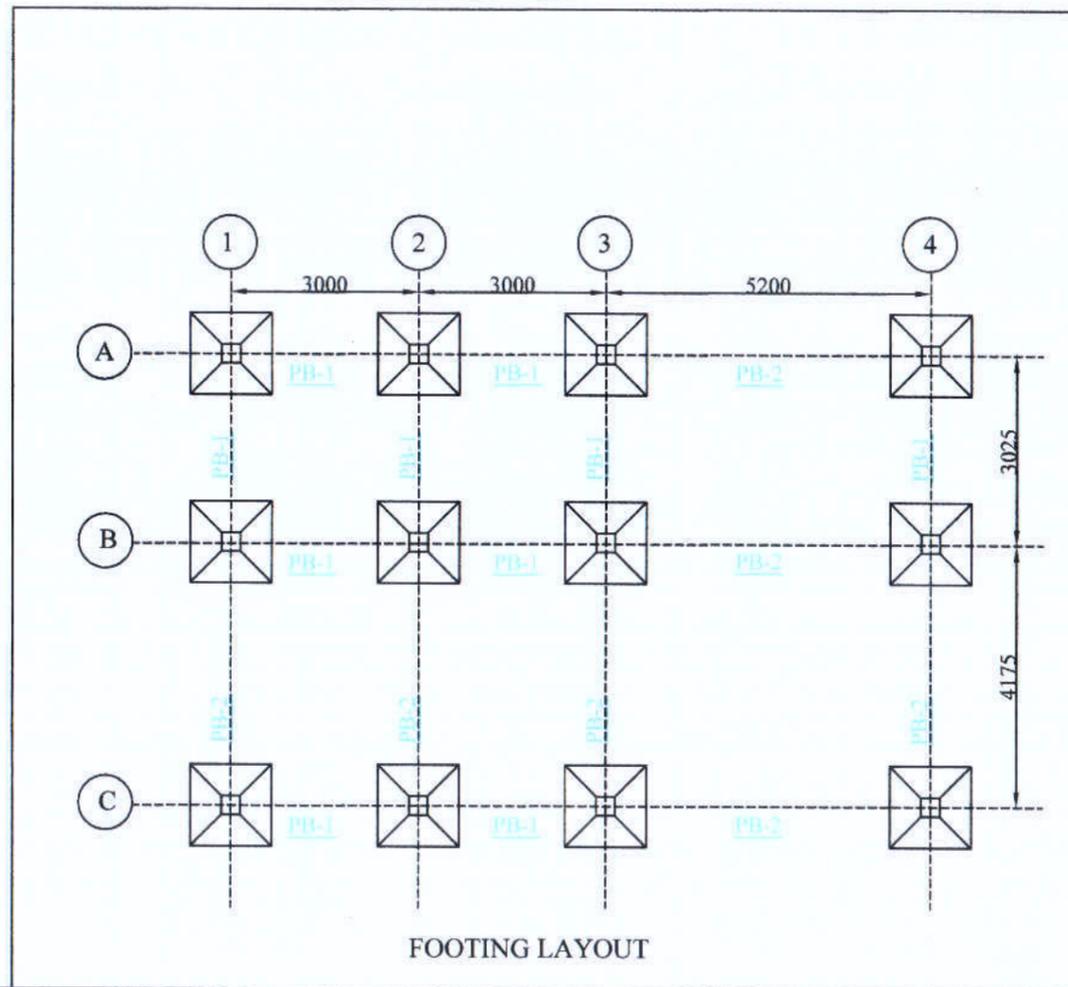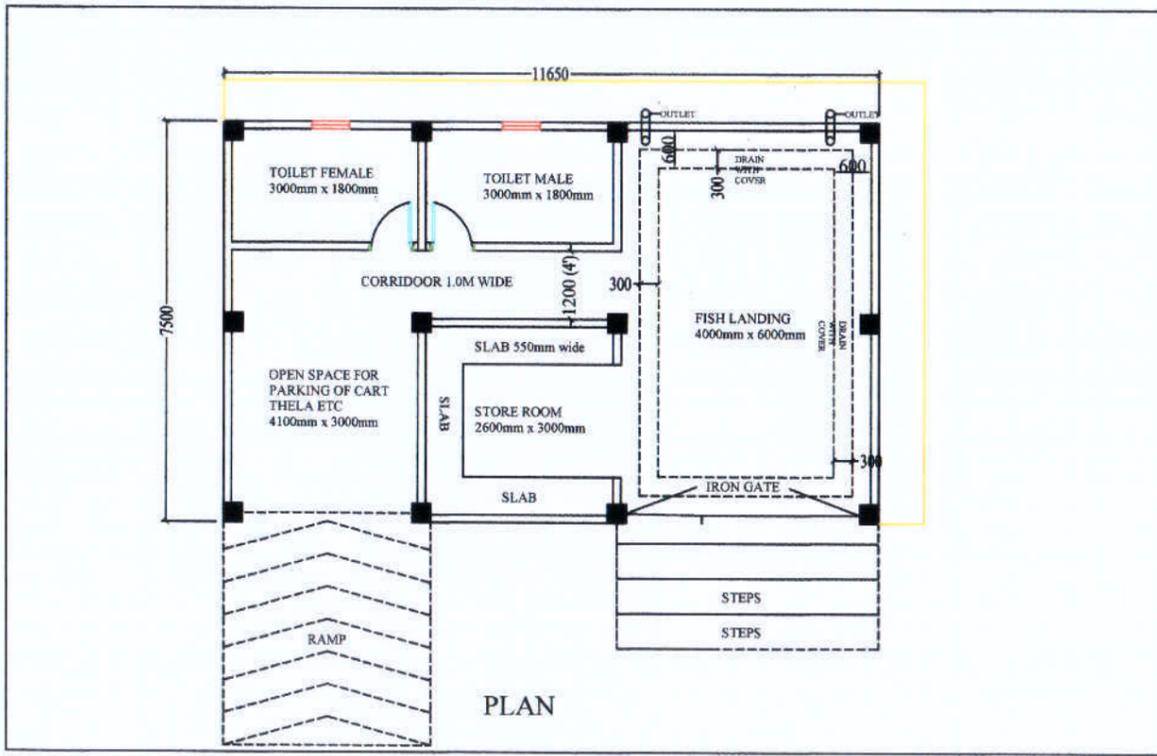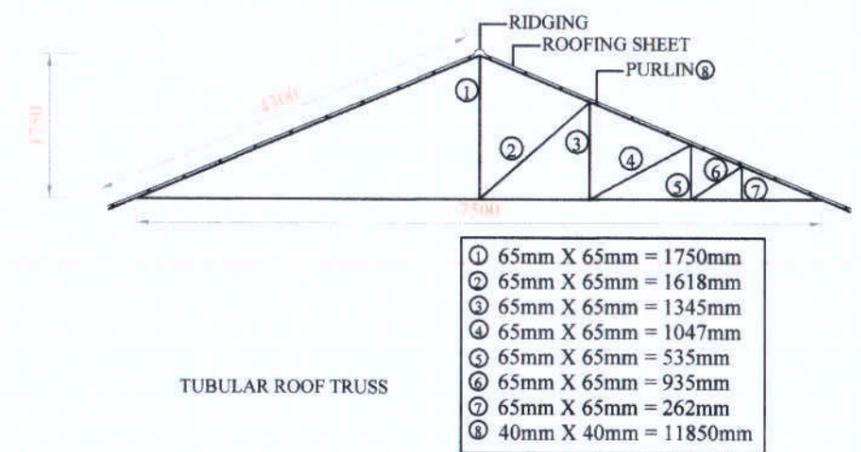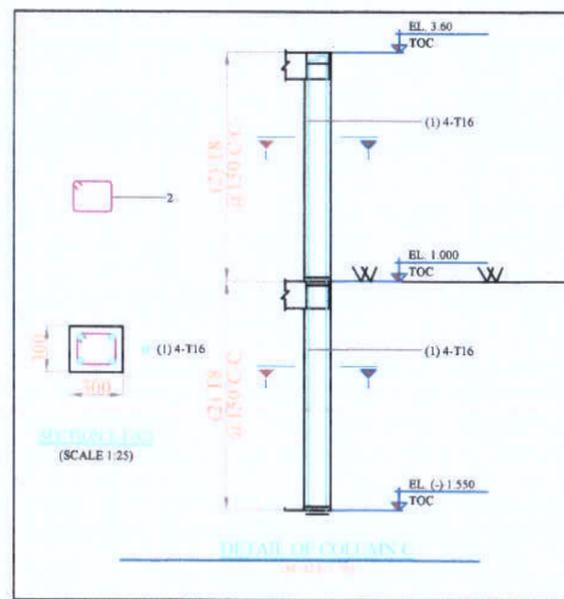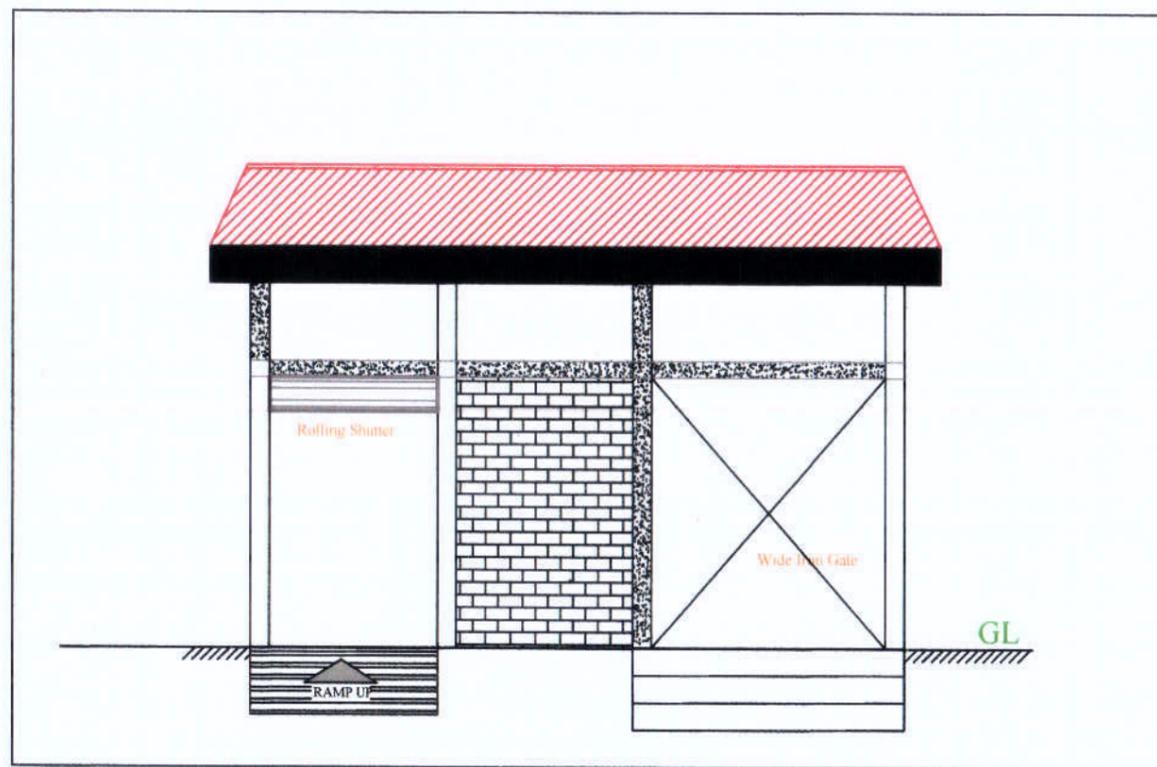

- NOTE:**
- 1.COLUMN SIZE =300MM X 300MM
 - 2.PLINTH BEAM SIZE =300MM X 350MM
 - 3.BEAM SIZE ABOVE GL=200MMX250MM
 - 4.SIZE OF LINTEL =150MM X 150MM
 - 5.SIZE OF WINDOW =1.50M X 1.20M
 - 6.SIZE OF DOOR = 0.75M X 1.80M







Prepared by
BASIC CONSULTANT
 (ENGINEERING CONSULTANT)
 Corprt office Address
 SURVEY, Ajama PATH, HOUSE NO-27, GUWAHATI,
 KAMRUP (M), ASSAM, PIN-781025.
 email:-basicconsultantghy@gmail.com
 Regd. Office Address
 N. HAIBARGAON, M.D.ROAD,
 NAGAON, ASSAM, PIN-782002
 email:-basicconsultant99@gmail.com

DRAWING :
 PLAN, ELEVATION & CS OF FISH
 LANDING CENTRE

DRAWING No. :
 ASSAM/SWIFT/GR-08/SD/05(A)

NOT TO SCALE

ARIAS Society
GOVERNMENT OF ASSAM
Assam Rural Infrastructure
Agricultural Service Society

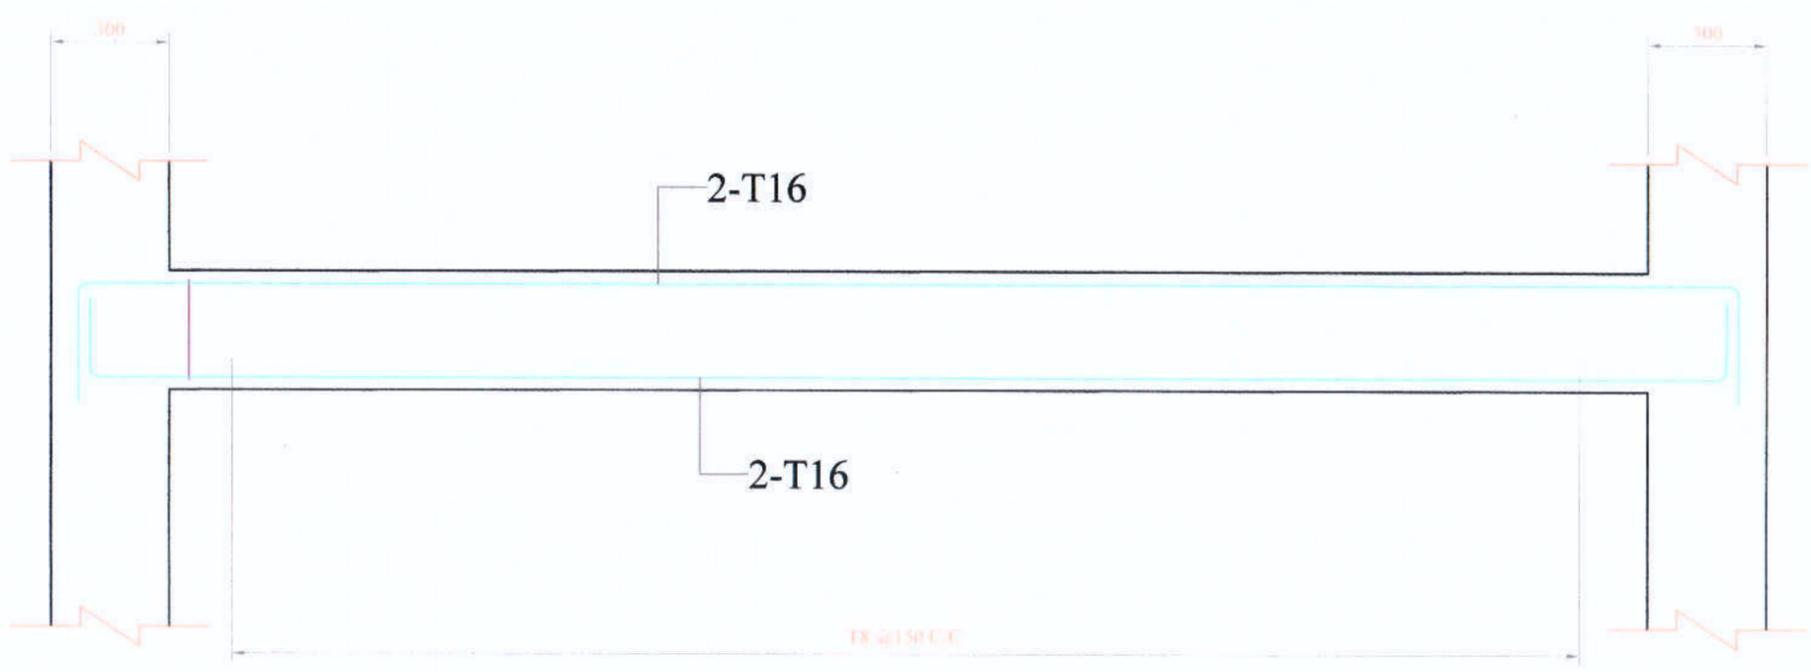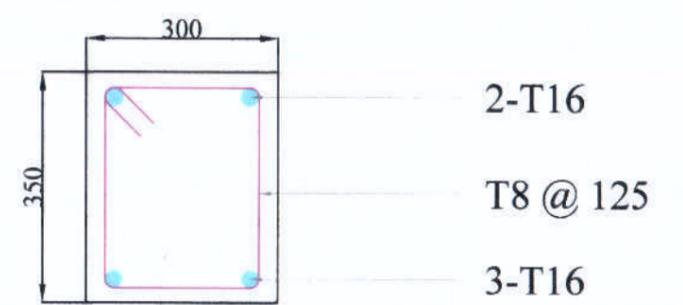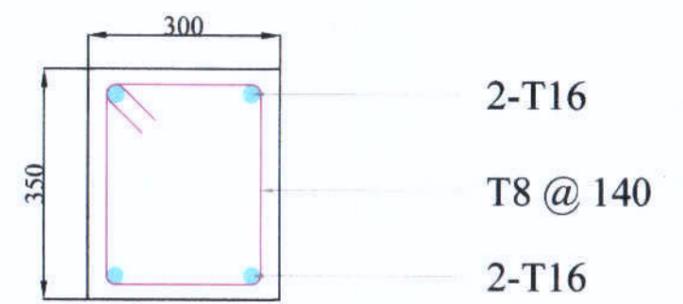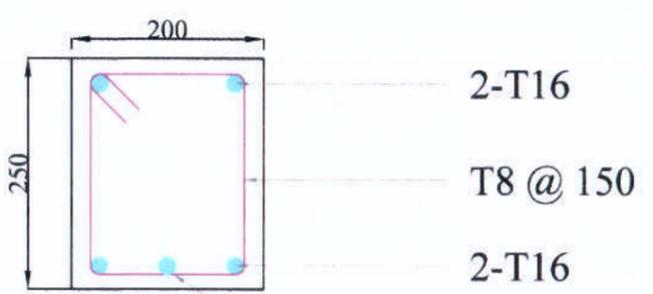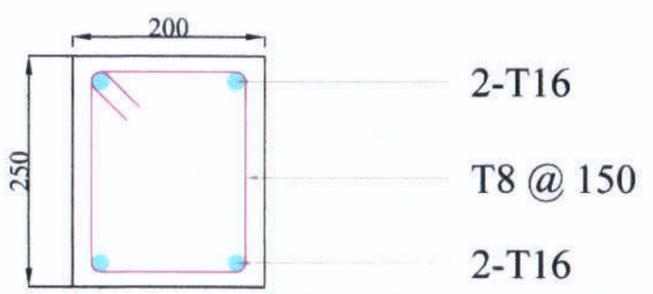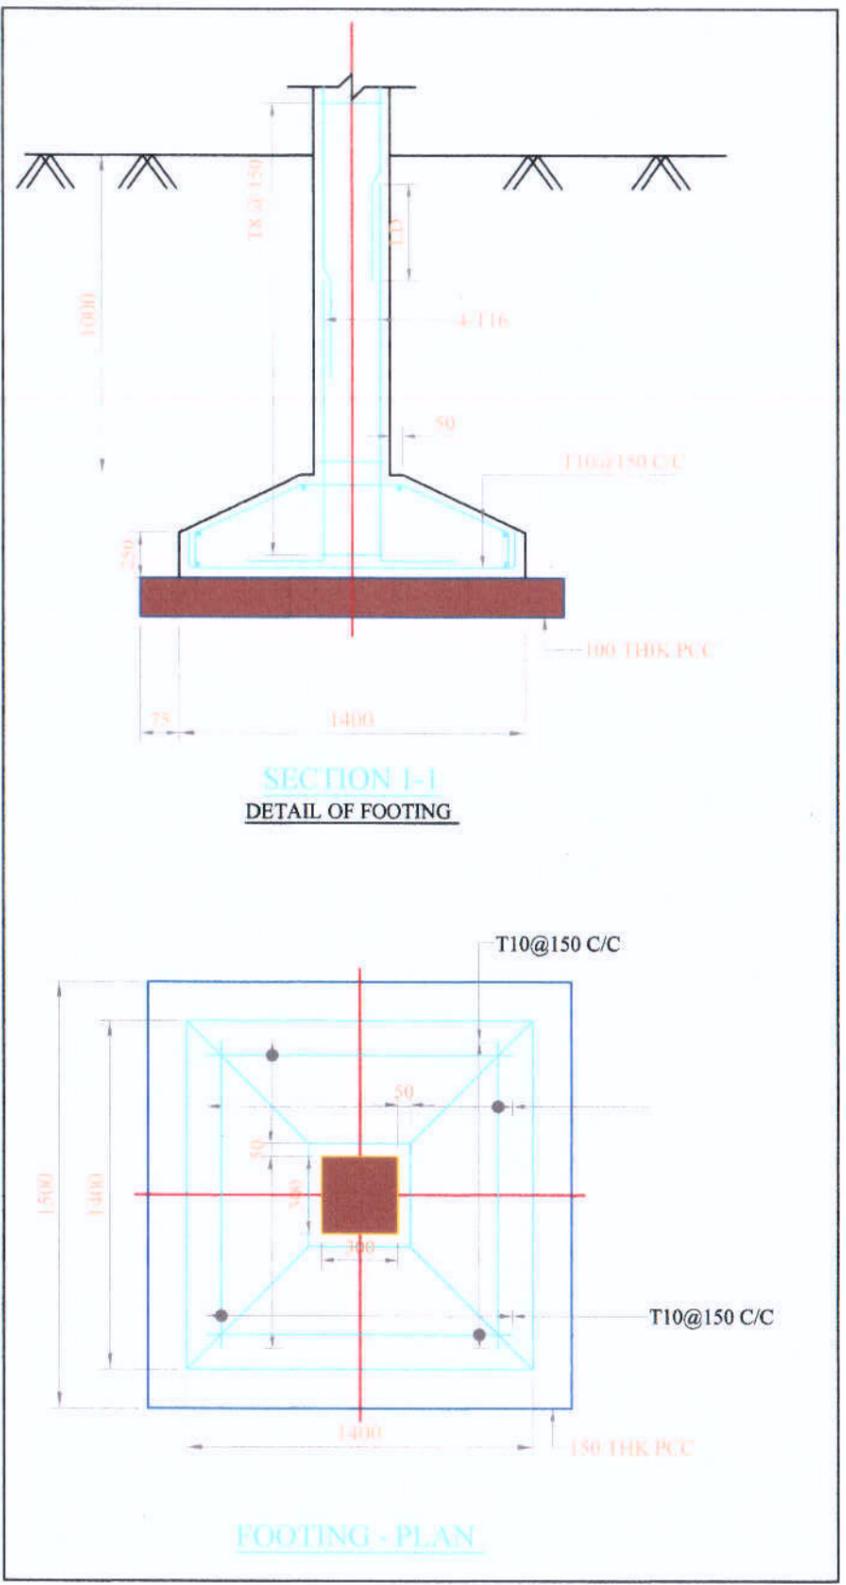

(SCALE: H = 1:50 / V = 1:50)


Prepared by
BASIC CONSULTANT
 (ENGINEERING CONSULTANT)
Corprt office Address
 SURVEY, Ajanta PATH, HOUSE NO-27, GUWAHATI,
 KAMRUP (M), ASSAM, PIN-781022.
 email:-basicconsultantghy@gmail.com
Regd. Office Address
 N. HAIBARGAON, M.D.ROAD,
 NAGAON, ASSAM, PIN-782002
 email:-basicconsultant90@gmail.com

DRAWING :
 STRUCTURAL DETAILS OF
 FISH LANDING UNIT


DRAWING No. :
 ASSAM/SWIFT/GR-08/SD/05(B)
 191

NOT TO SCALE


ARIAS Society
GOVERNMENT OF ASSAM
Assam Rural Infrastructure
Agricultural Service Society

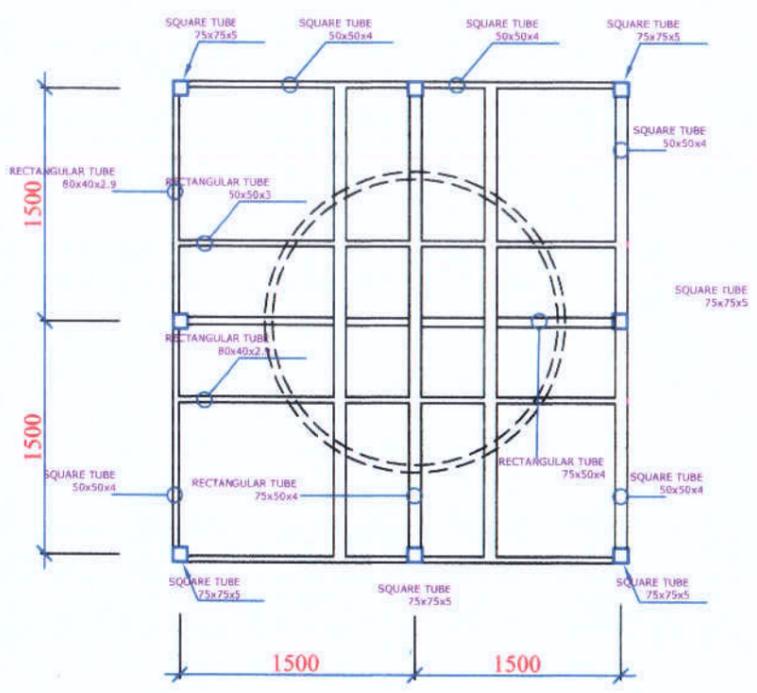

ARRANGEMENT OF TOP PLATFORM

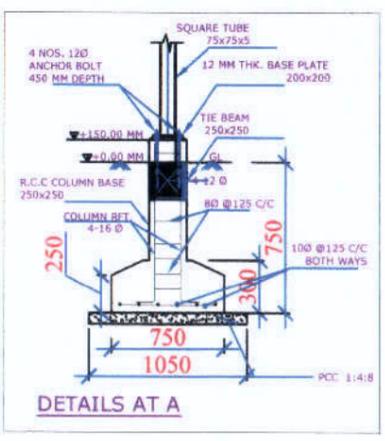

DETAILS AT A

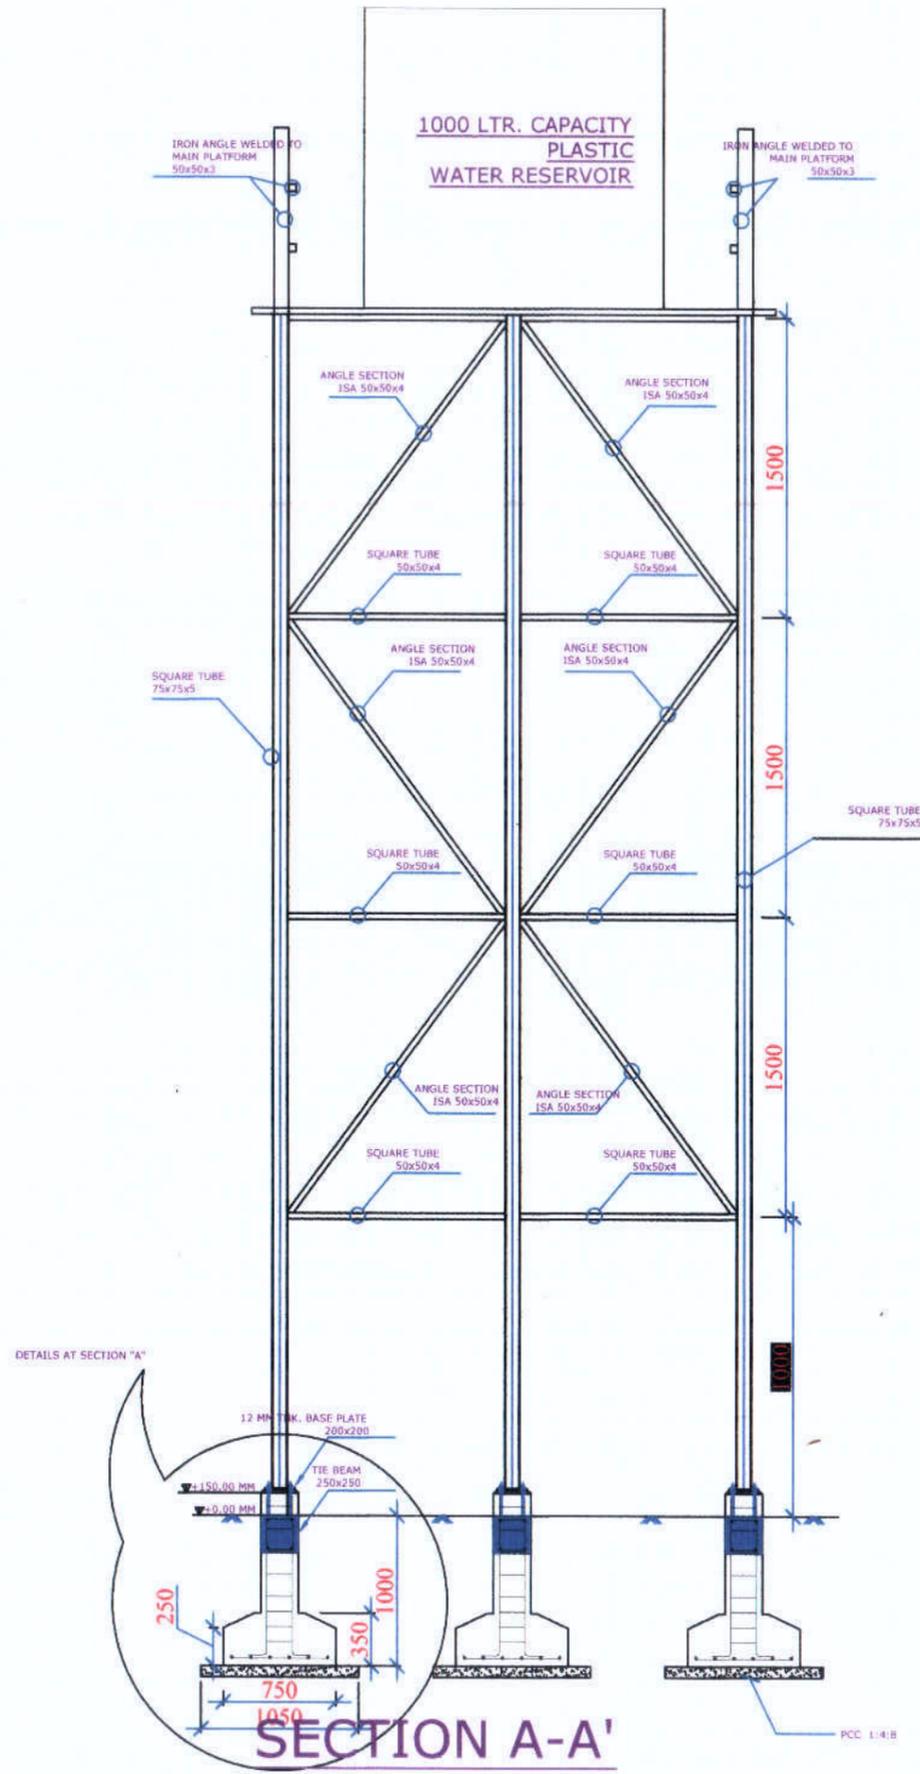

SECTION A-A'

- NOTES :-
1. ALL DIMENSIONS ARE IN mm, UNLESS OTHERWISE MENTIONED.
 2. MINIMUM GRADE OF CONCRETE TO BE USED M20
 3. MINIMUM GRADE OF REINFORCEMENT TO BE USED Fe 500
 4. CLEAR COVER TO OUTER MOST REINFORCEMENT SHALL BE AS UNDER:-
FOR FOOTING : 50mm.
FOR TIE BEAM : 40mm

Prepared by
BASIC CONSULTANT
(ENGINEERING CONSULTANT)
Copyright Address
SURVEY, Agents PATH, HOUSE NO-27, GUMAHATI,
KAMRUP (M), ASSAM, PIN-781028,
email:- basicconsultant@yahoo.com


DRAWING :
OVER HEAD TANK

DRAWING NO. :
ASSAM/SWIFT/GR-08/SD/06

NOT TO SCALE

ARIAS Society
GOVERNMENT OF ASSAM
Assam Rural Infrastructure
Agricultural Service Society

TYPICAL PLAN & SECTION OF REARING TANK

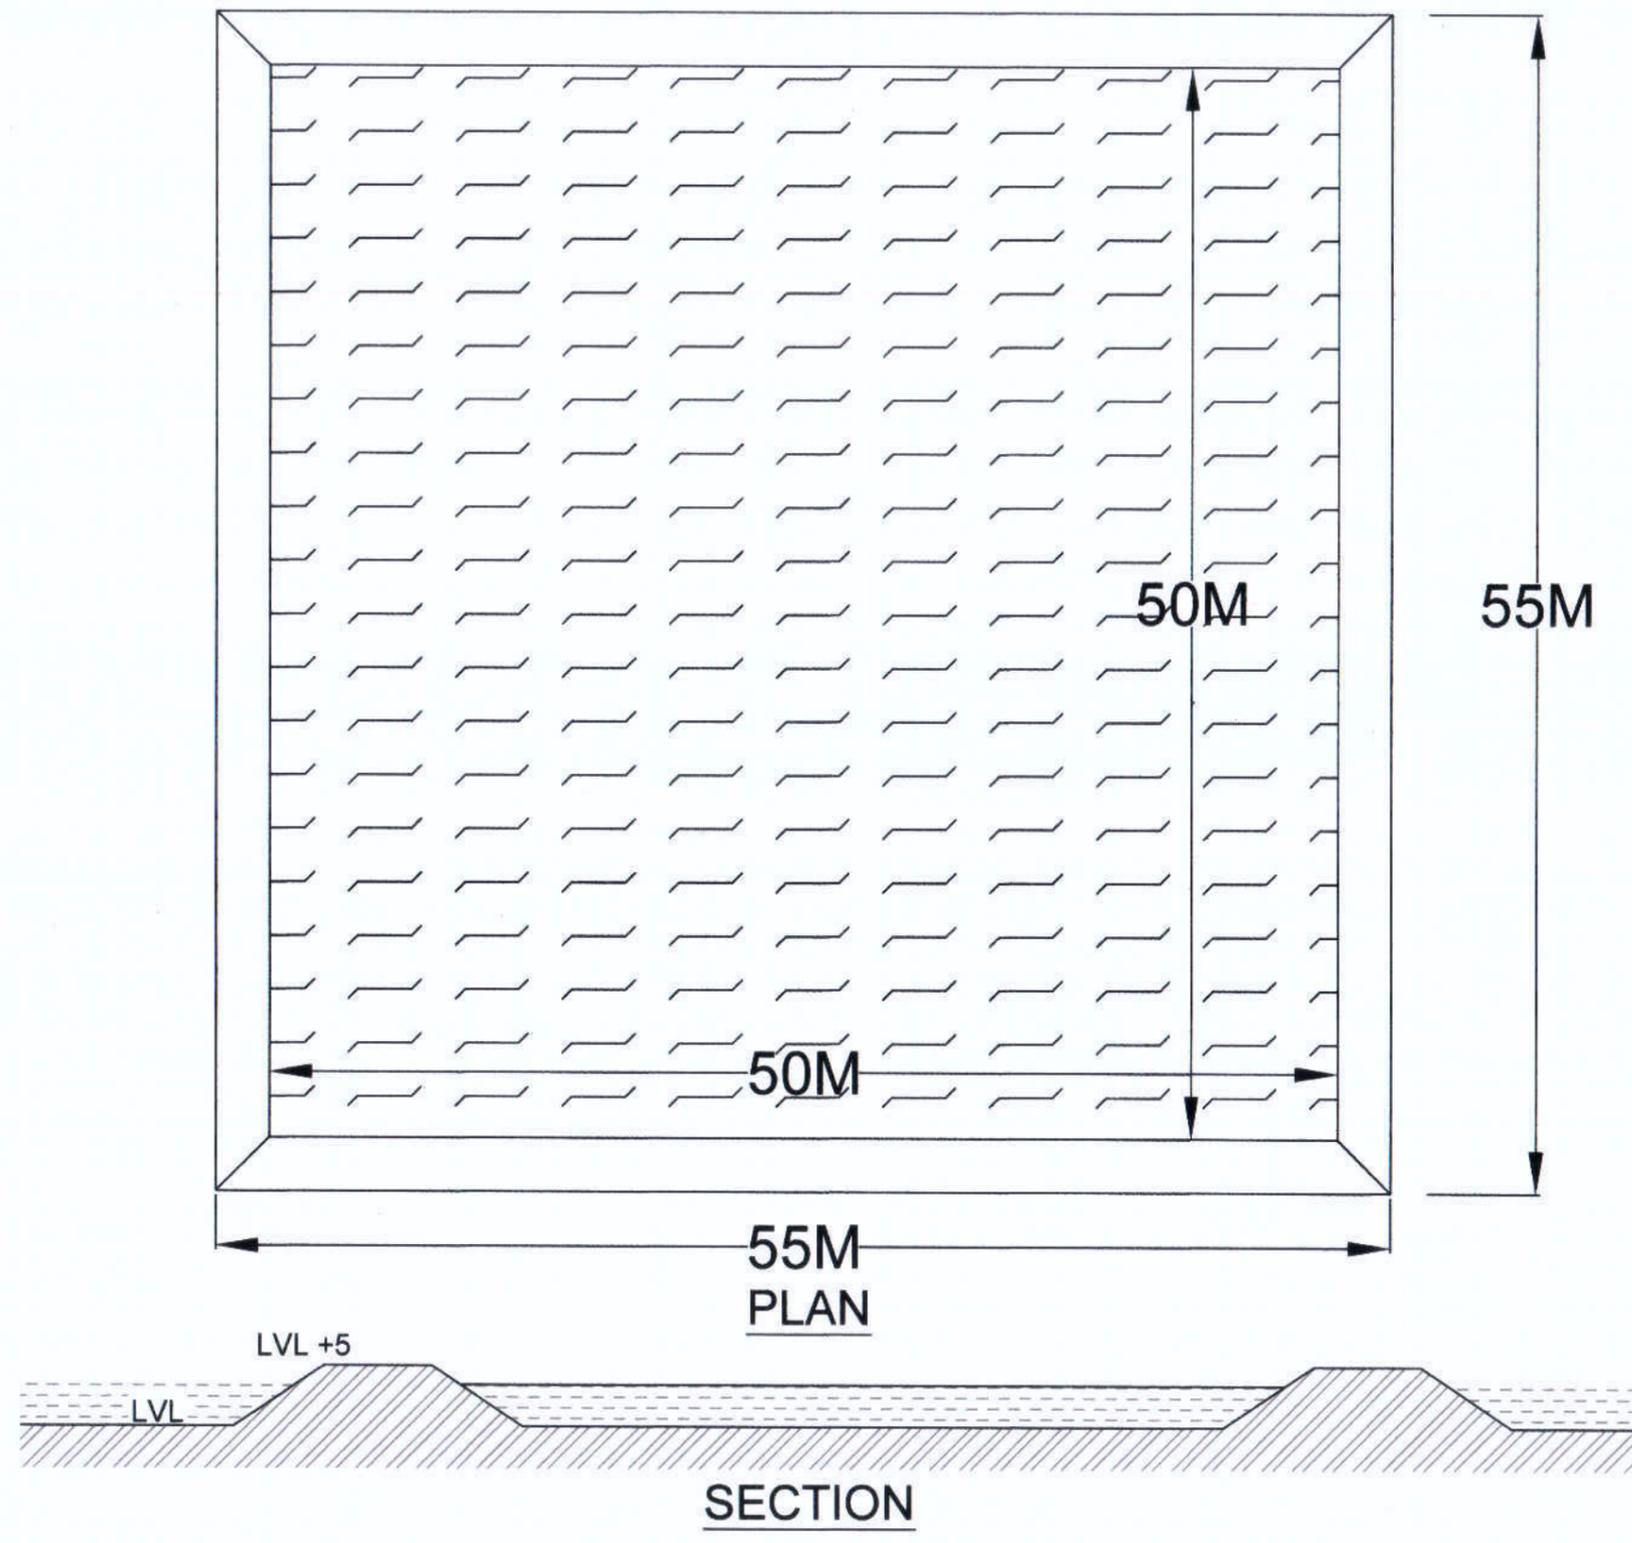


BASIC CONSULTANT
 (ENGINEERING CONSULTANT)
 Corpri office Address
 SURVEY, Ajanta PATH, HOUSE NO-27, GUWAHATI,
 KAMRUP (M), ASSAM, PIN-781028,
 email:-basicconsultantghy@gmail.com
 Regd. Office Address
 N. HAIBARGACH, M.D. ROAD,
 NAGACH, ASSAM, PIN-782002
 File No. ARIAS/39/2026-SWIFT-ARIAS-Assam Rural Infrastructure and Agricultural Services (ARIAS) (Computer No. 756644)

DRAWING :
 PLAN & TYP. CS OF REARING TANK


DRAWING No. :
 ASSAM/SWIFT/GR-08/65/07

NOT TO SCALE

ARIAS Society
GOVERNMENT OF ASSAM
Assam Rural Infrastructure
Agricultural Service Society

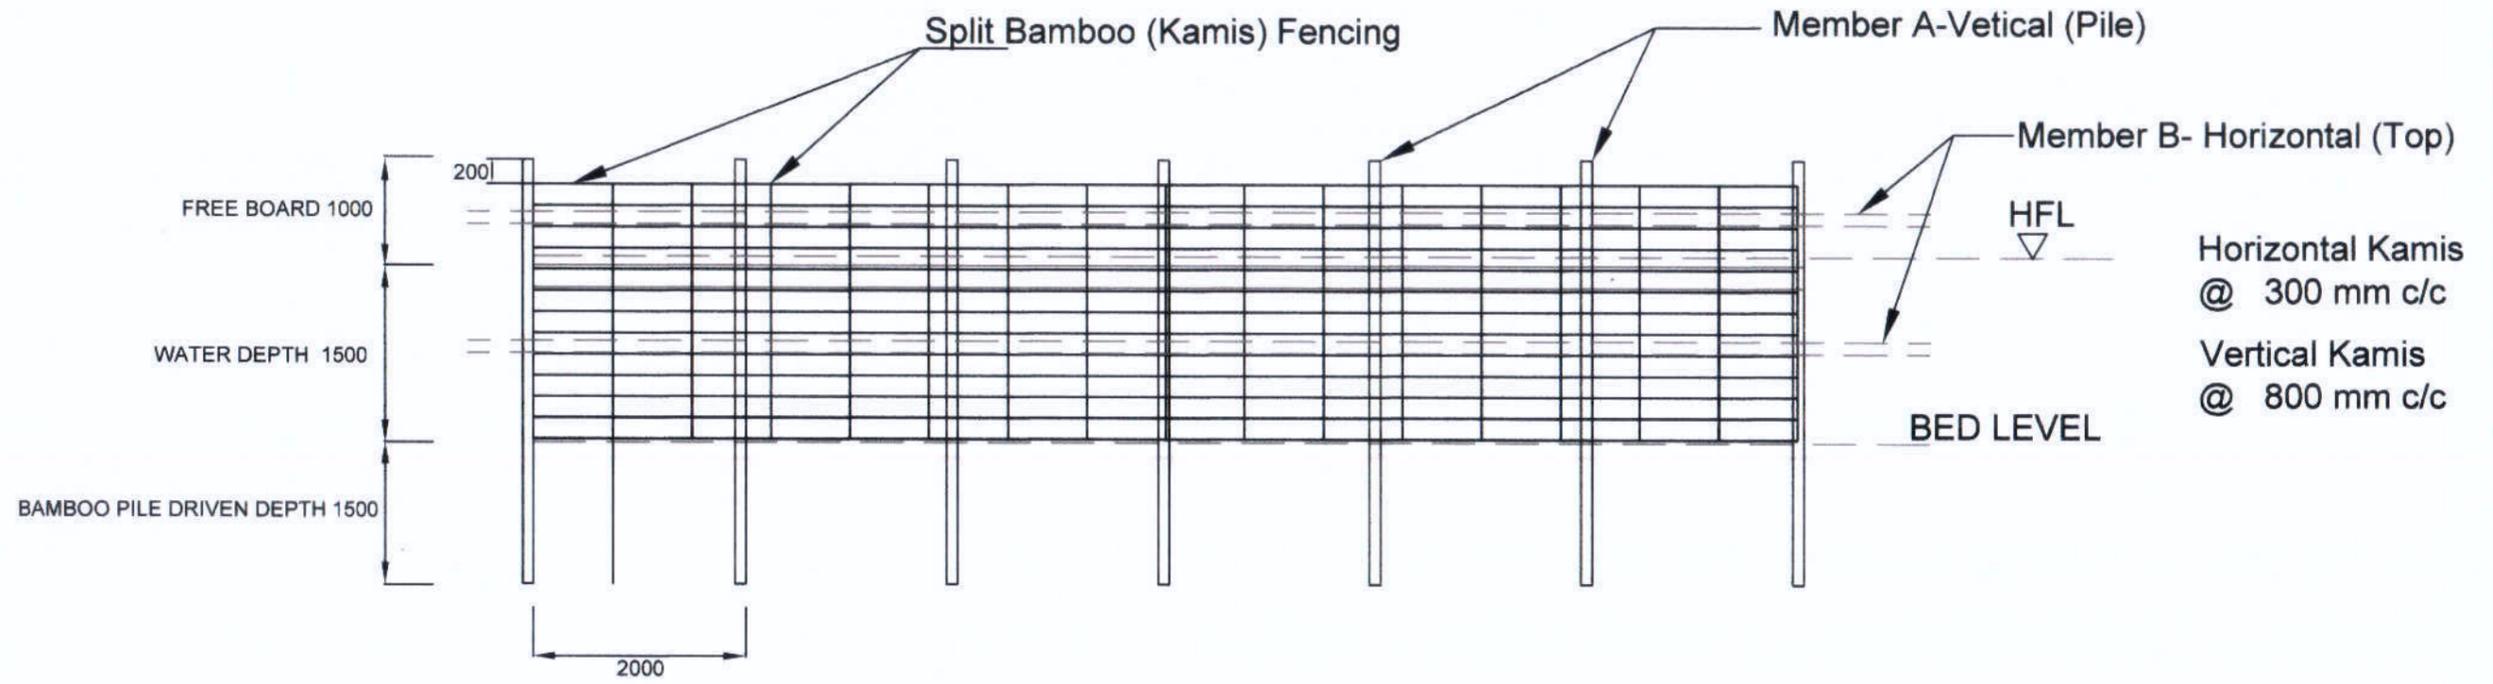

PEN CULTURE STRUCTURE AT BEEL / WETLAND FISHERIES. (FRONT - ELEVATION)

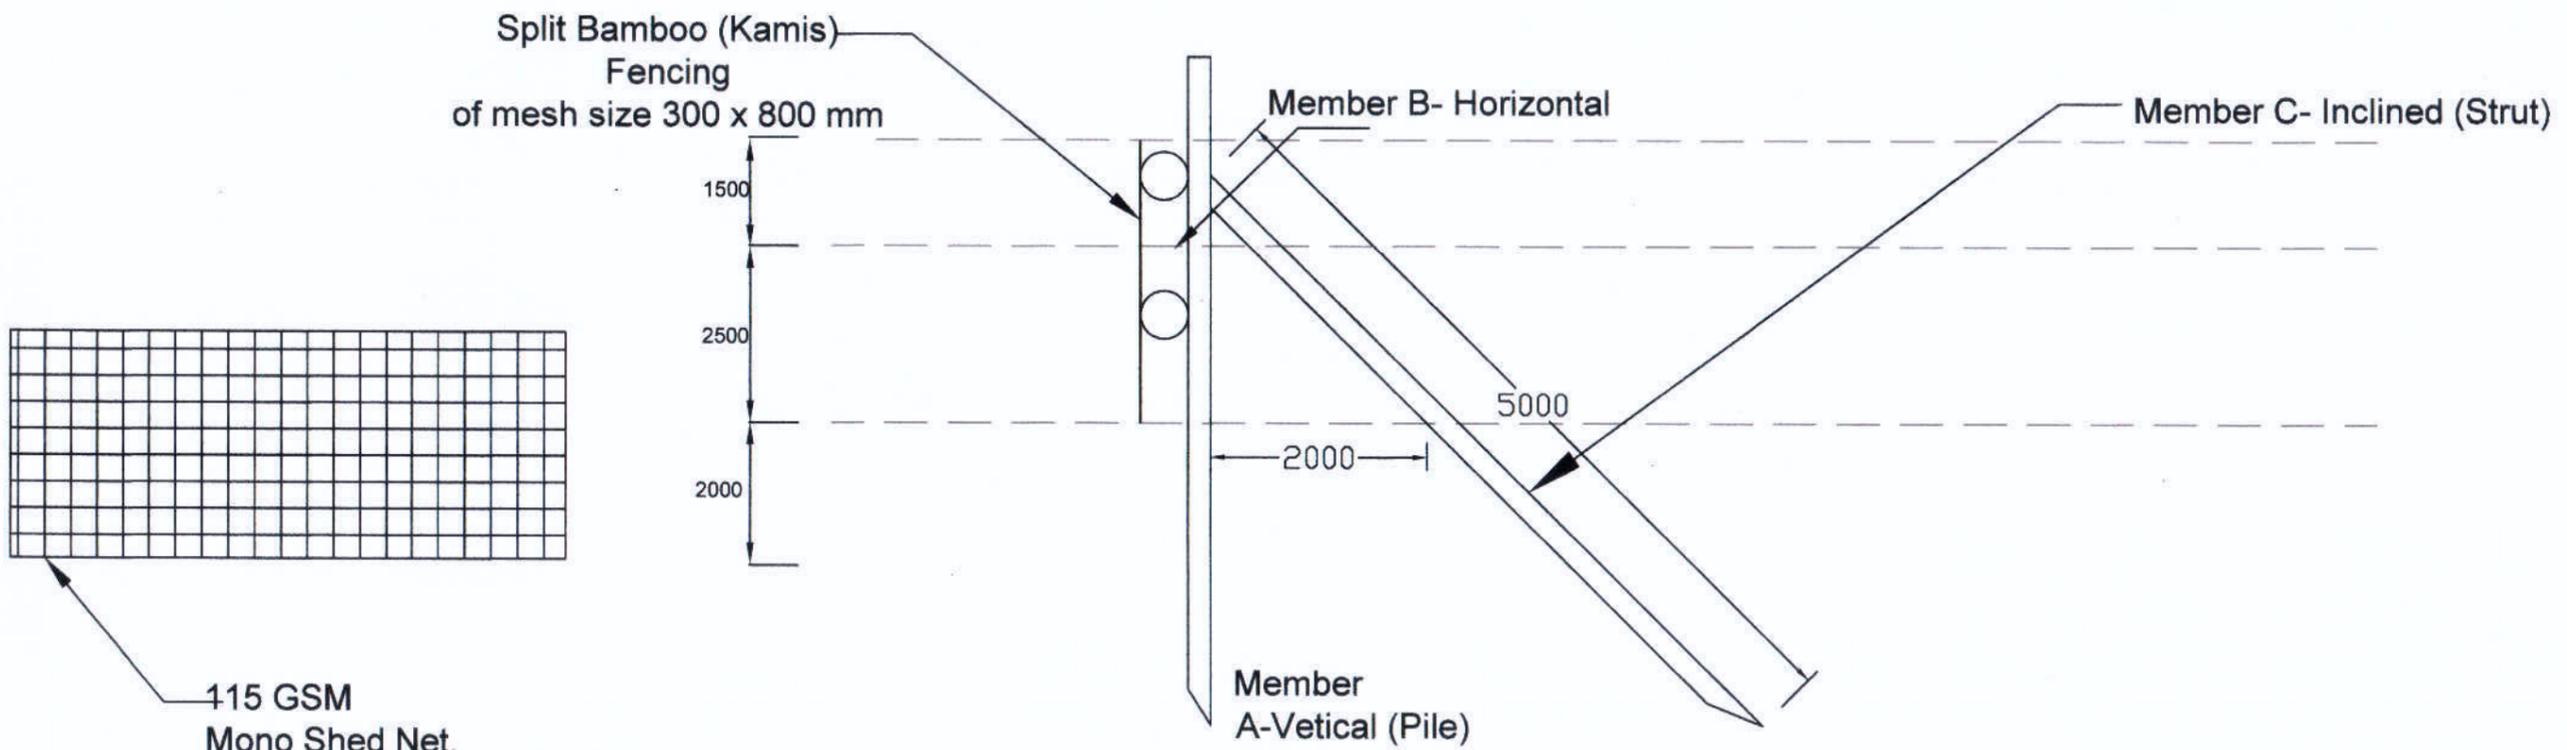

PEN CULTURE STRUCTURE AT BEEL / WETLAND FISHERIES. (SIDE - ELEVATION)


BASIC CONSULTANT
(ENGINEERING CONSULTANT)
Corpt office Address
SURVEY, Ajanta PATH, HOUSE NO-27, GUWAHATI,
KAMRUP (M), ASSAM, PIN-781028.
email:-basicconsultant@gmail.com
Regd. Office Address
N. HABIBGANJ, N.D. ROAD,
GUWAHATI, ASSAM, PIN-781005.
Phone No. 9830263472
email:-basicconsultant@gmail.com

DRAWING :
GENERAL ARRANGEMNT OF PEN CULTURE


DRAWING No. :
ASSAM/SWIFT/GR-08160/08

NOT TO SCALE

ARIAS Society
GOVERNMENT OF ASSAM
Assam Rural Infrastructure
Agricultural Service Society

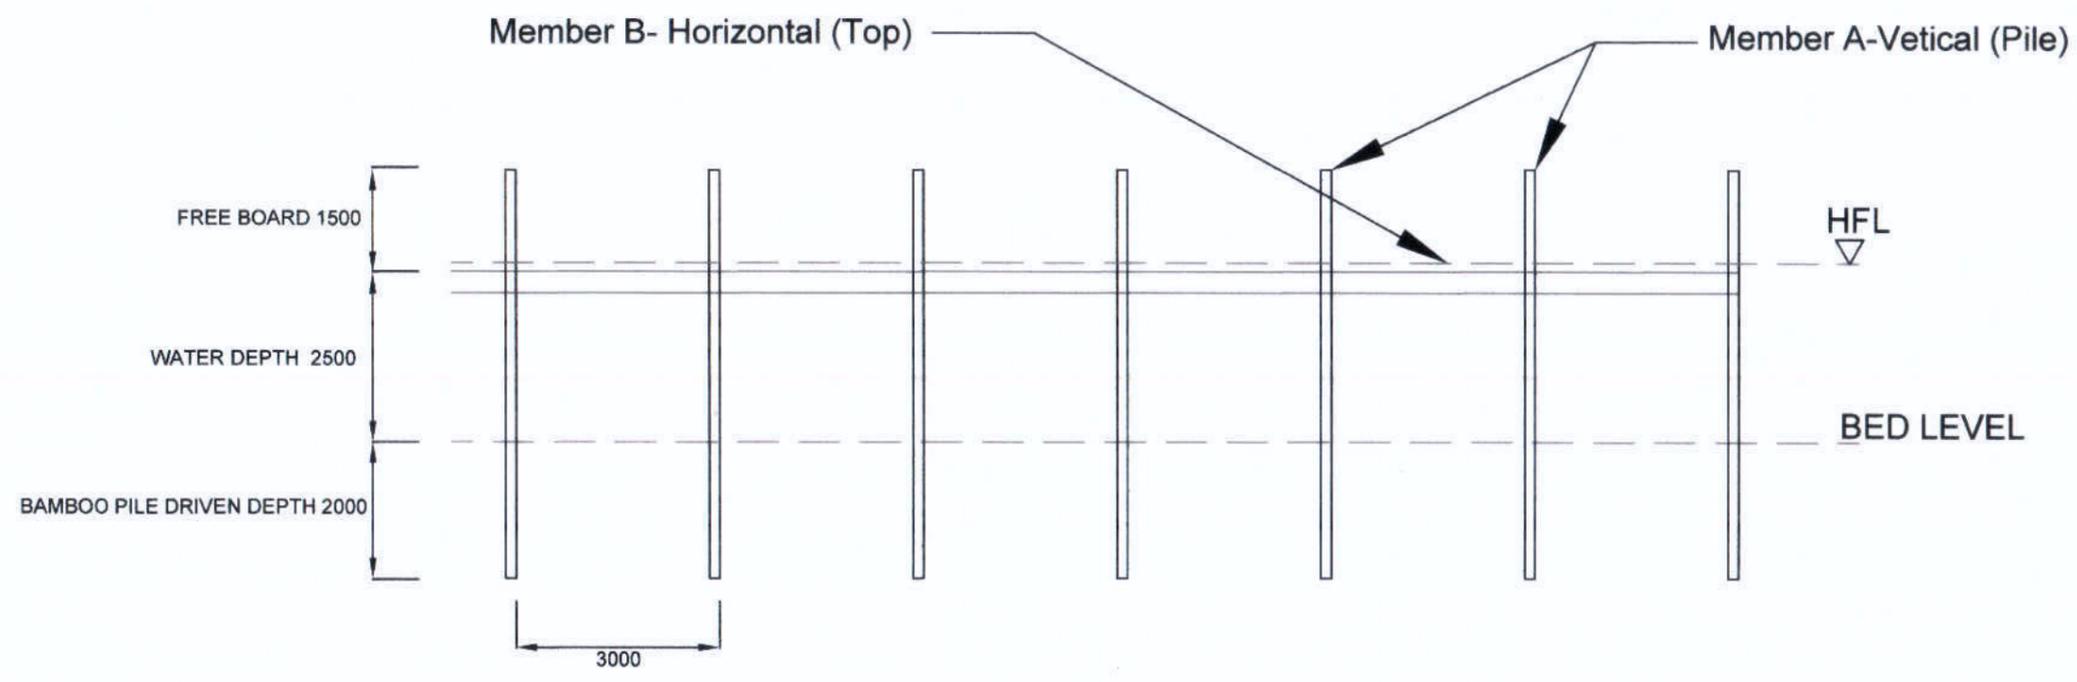

KATAL / CATTLE FISHING STRUCTURE AT BEEL / WETLAND FISHERIES. (FRONT - ELEVATION)

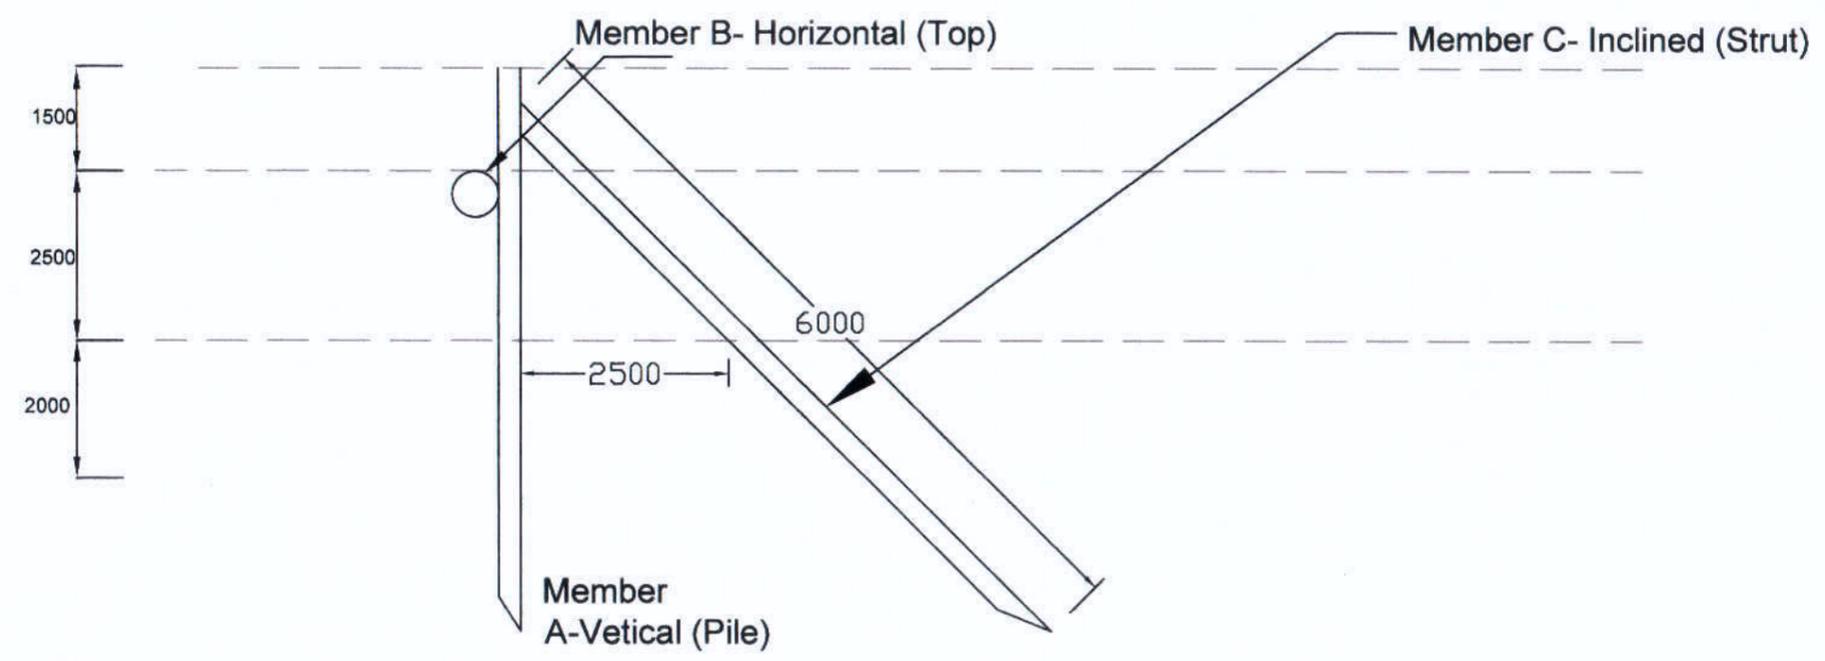

KATAL / JENG STRUCTURE AT BEEL / WETLAND FISHERIES. (SIDE - ELEVATION)


BASIC CONSULTANT
 (ENGINEERING CONSULTANT)
 Corprt office Address
 SURVEY, Ajanta PATH, HOUSE NO-27, GUWAHATI,
 KAMRUP (M), ASSAM, PIN-781028.
 email:-basicconsultantgh@gmail.com
 Regd. Office Address
 N. HAIBARGACH, M.D.ROAD,
 HAIBAGAN, ASSAM, PIN-782002
 File No. ARIAS/357/2026-SWIFT-ARIAS-Assam

DRAWING :
 GENERAL ARRANGEMNT OF KATAL/JENG


DRAWING No. :
 ASSAM/SWIFT/GR-09/SD/09

NOT TO SCALE


ARIAS Society
GOVERNMENT OF ASSAM
Assam Rural Infrastructure
Agricultural Service Society

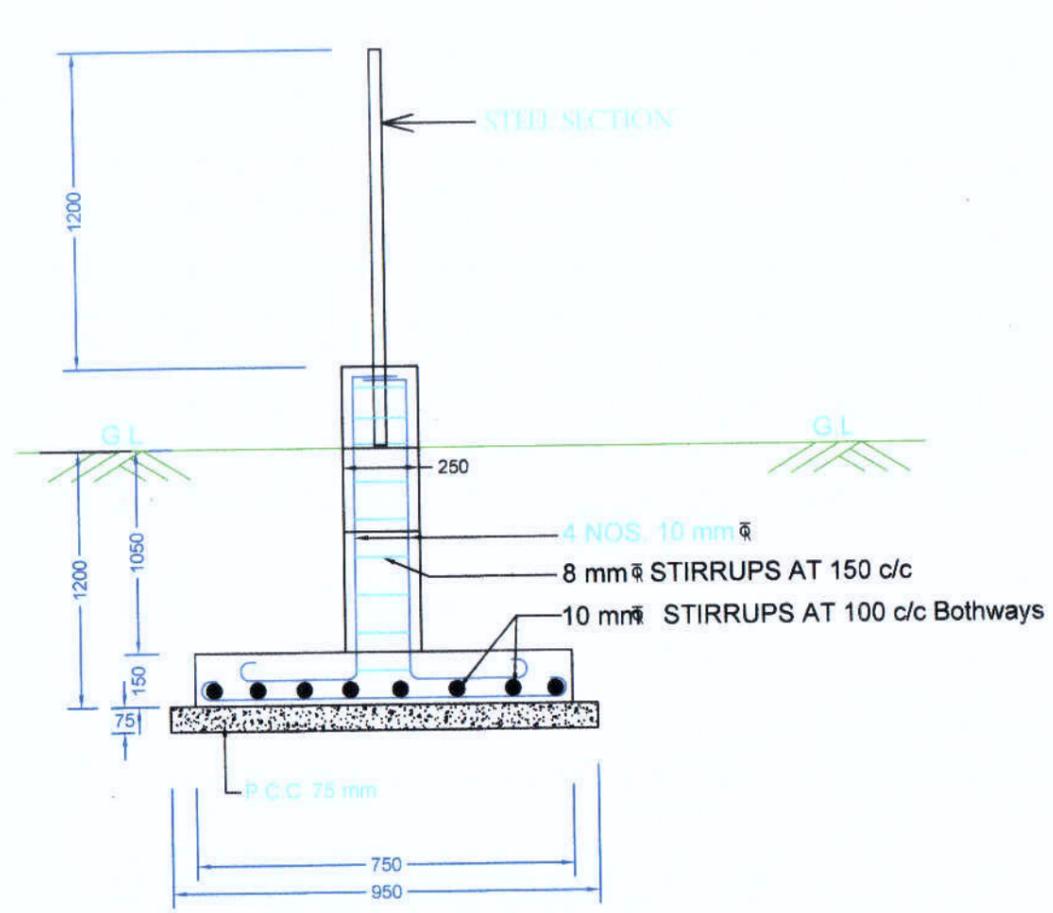


DETAIL OF FOOTING & COLUMN

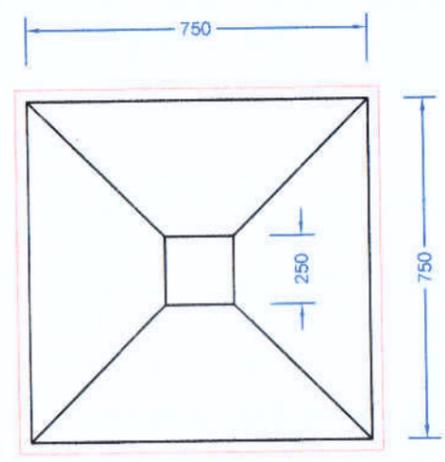

PLAN FOR FOUNDATION

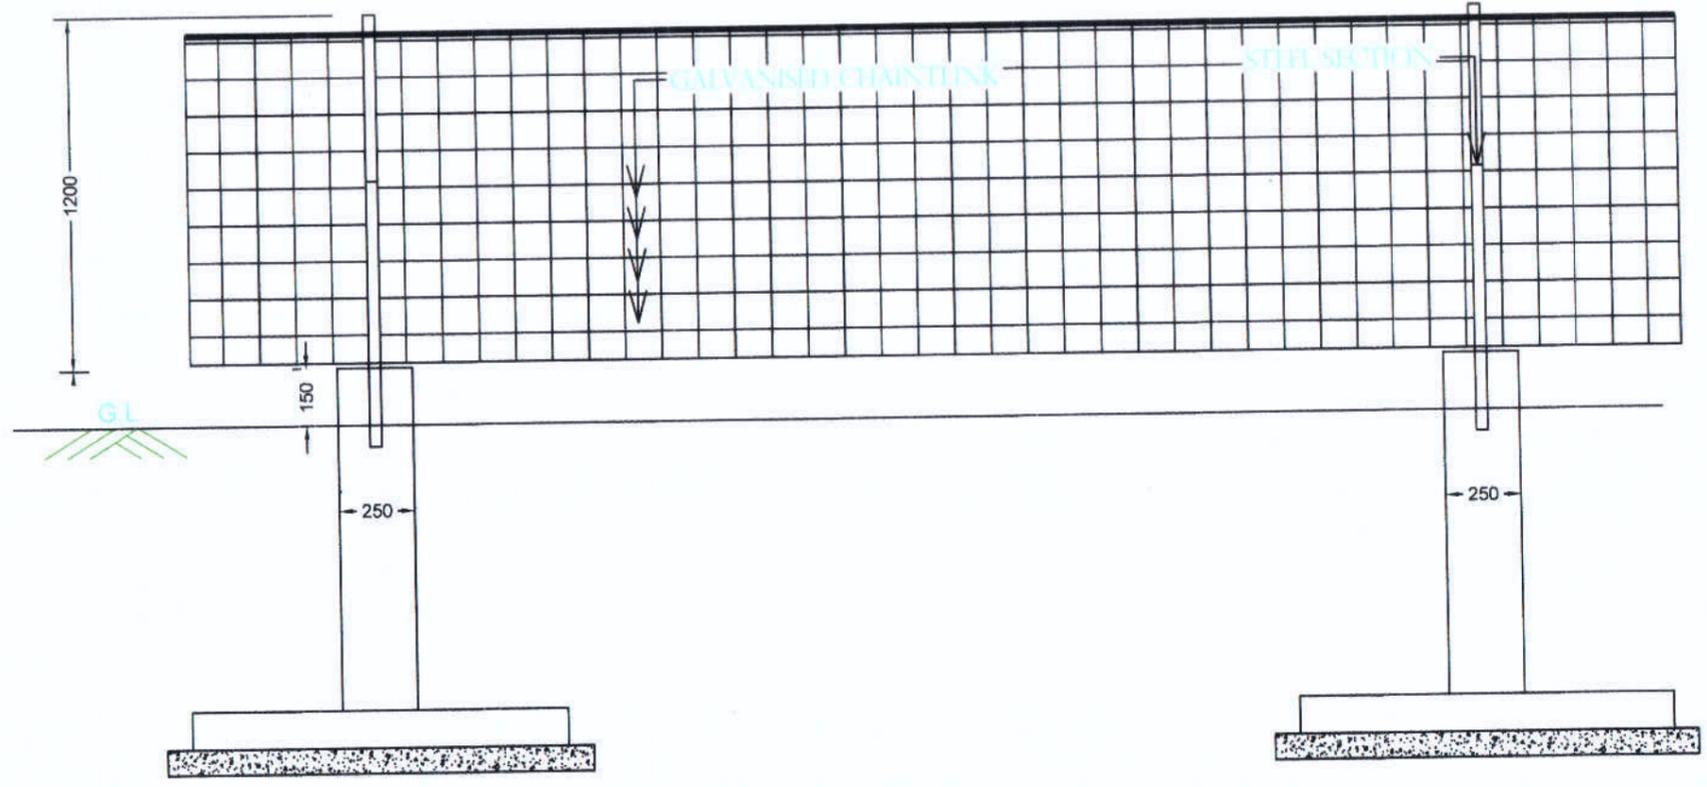

ELEVATION OF FENCING

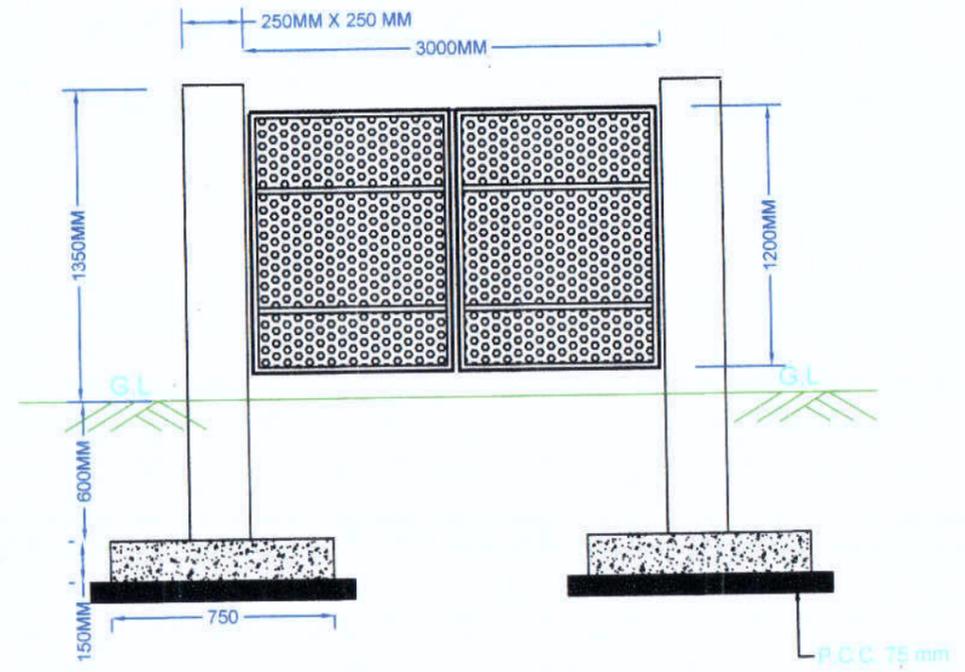

ELEVATION OF IRON GATE

BASIC CONSULTANT
(ENGINEERING CONSULTANT)

Corport office Address
SURVEY, Ajanis PATH, HOUSE NO-27, GUWAHATI,
KAMRUP (M), ASSAM, PIN-781028.
email:-basicconsultantghy@gmail.com

DRAWING :



PLAN & CS OF FENCING WITH IRON GATE

DRAWING No. :

ASSAM/SWIFT/GR-08/SD/10

NOT TO SCALE

ARIAS Society
GOVERNMENT OF ASSAM
Assam Rural Infrastructure
Agricultural Service Society

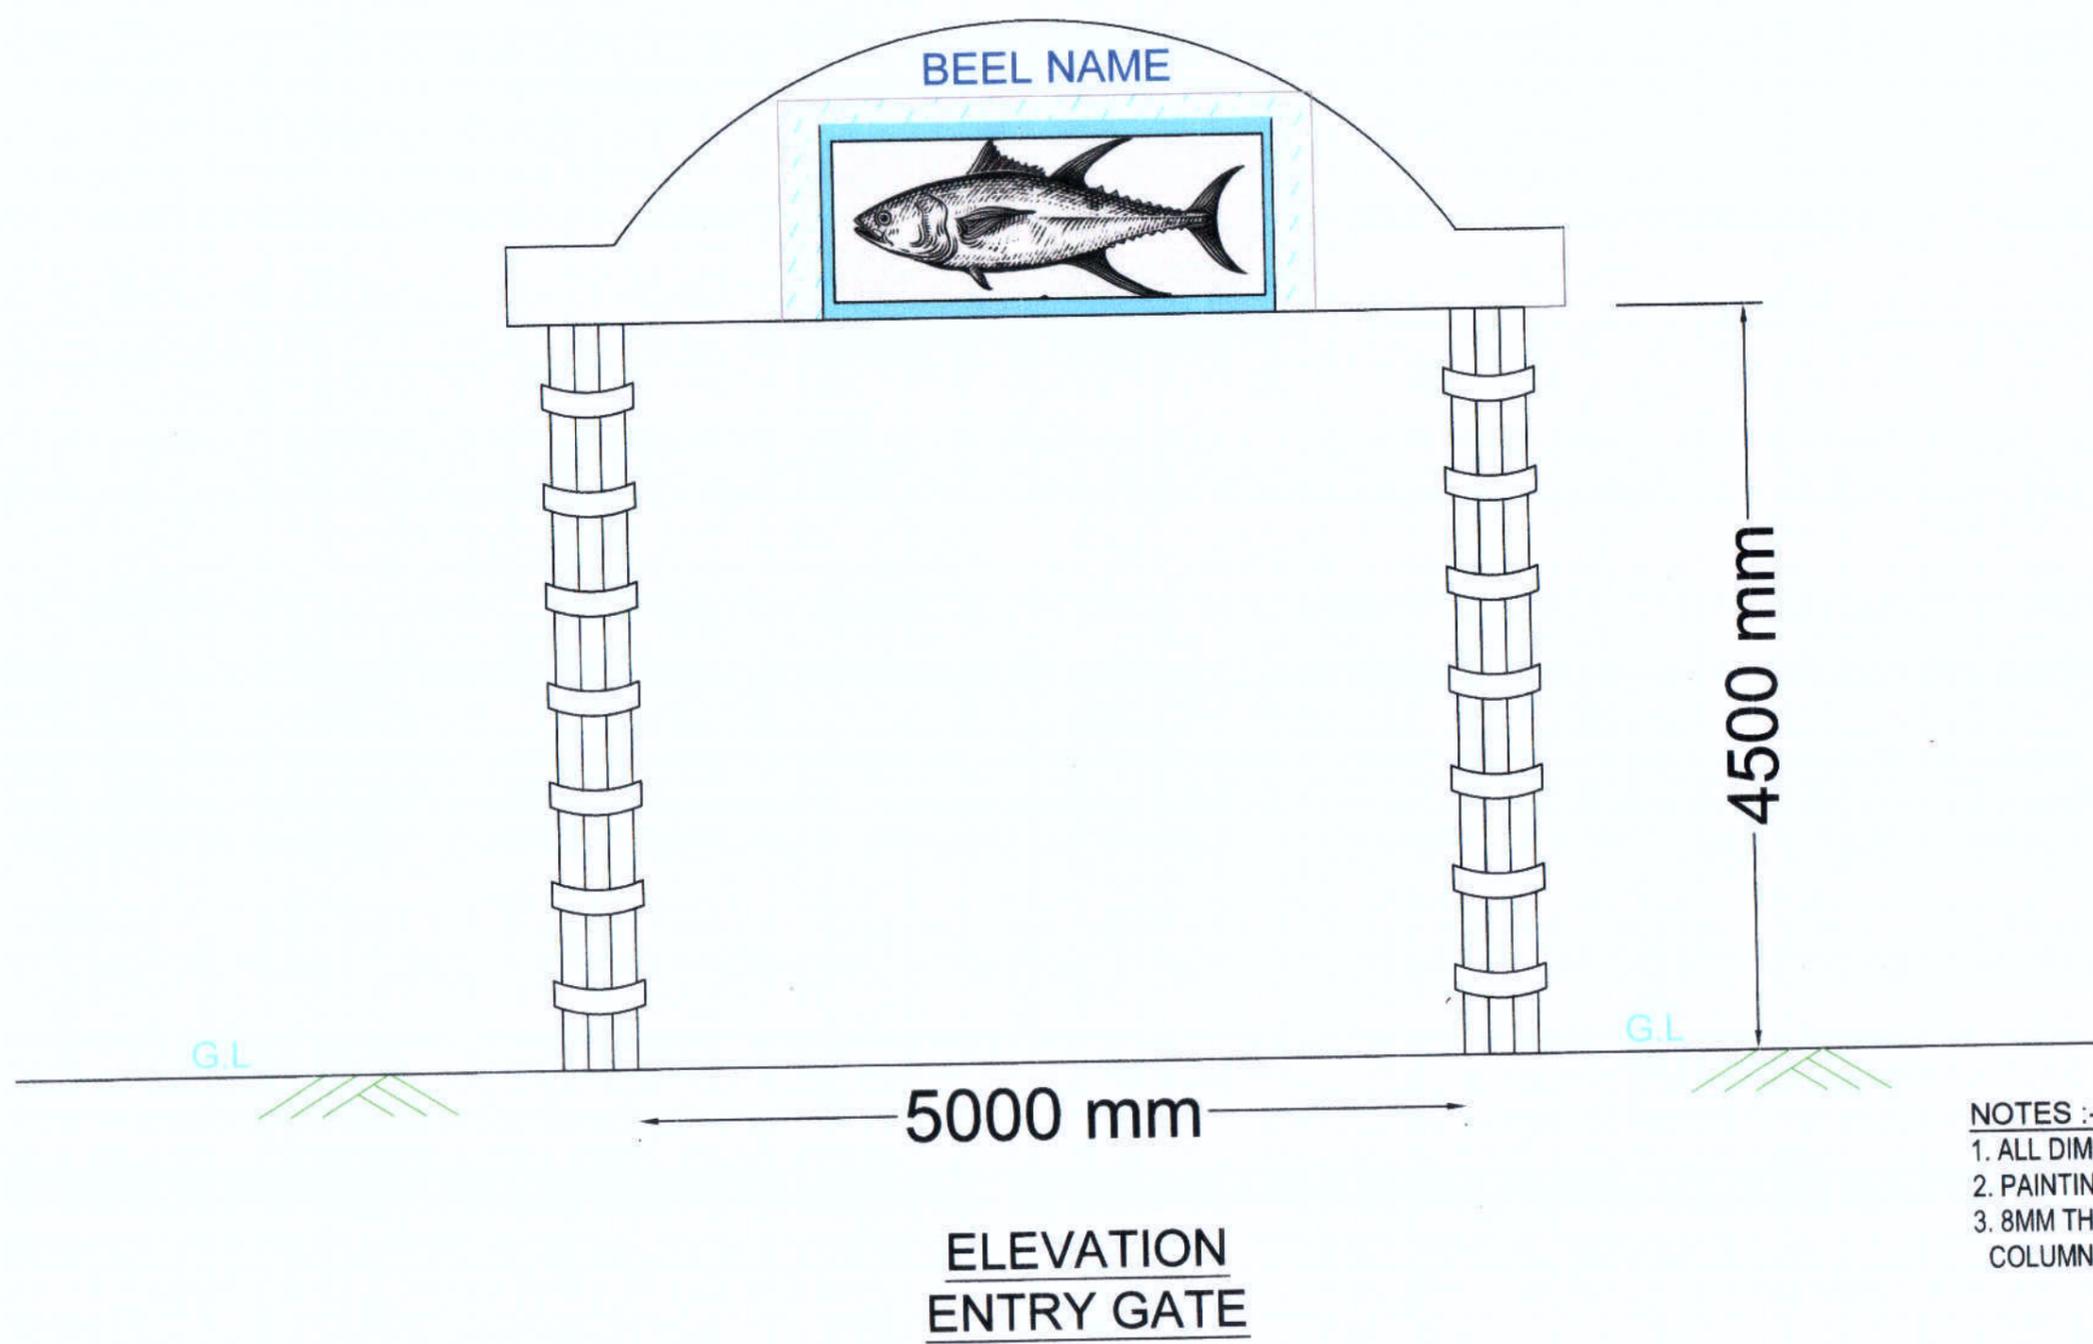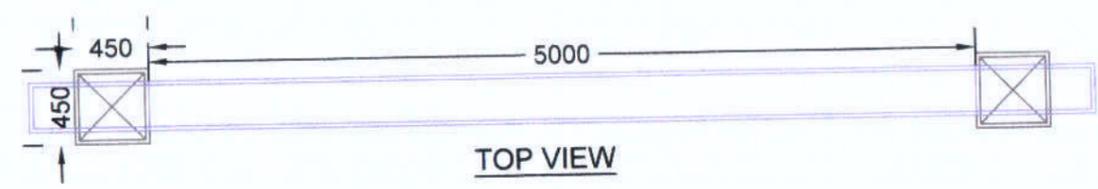

- NOTES :-
1. ALL DIMENSIONS ARE IN MM, UNLESS OTHERWISE MENTIONED.
 2. PAINTING ITEMS ARE USED ON THE TOP WALL & BEAMSECTION
 3. 8MM THICK GRANITE STONE TILE WORK ARE PROVIDED AROUND THE COLUMN .


Prepared by
BASIC CONSULTANT
 (ENGINEERING CONSULTANT)
 Corprt office Address
 SURVEY, Ajanta PATH, HOUSE NO-27, GUWAHATI,
 KAMRUP (M), ASSAM, PIN-781028.
 email:-basicconsultanttrighy@gmail.com

DRAWING :
PLAN & ELEVATION OF
ENTRY GATE

DRAWING No. :
 ASSAM/SWIFT/GR-08/SD/11(A)


NOT TO SCALE

ARIAS Society
GOVERNMENT OF ASSAM
Assam Rural Infrastructure
Agricultural Service Society

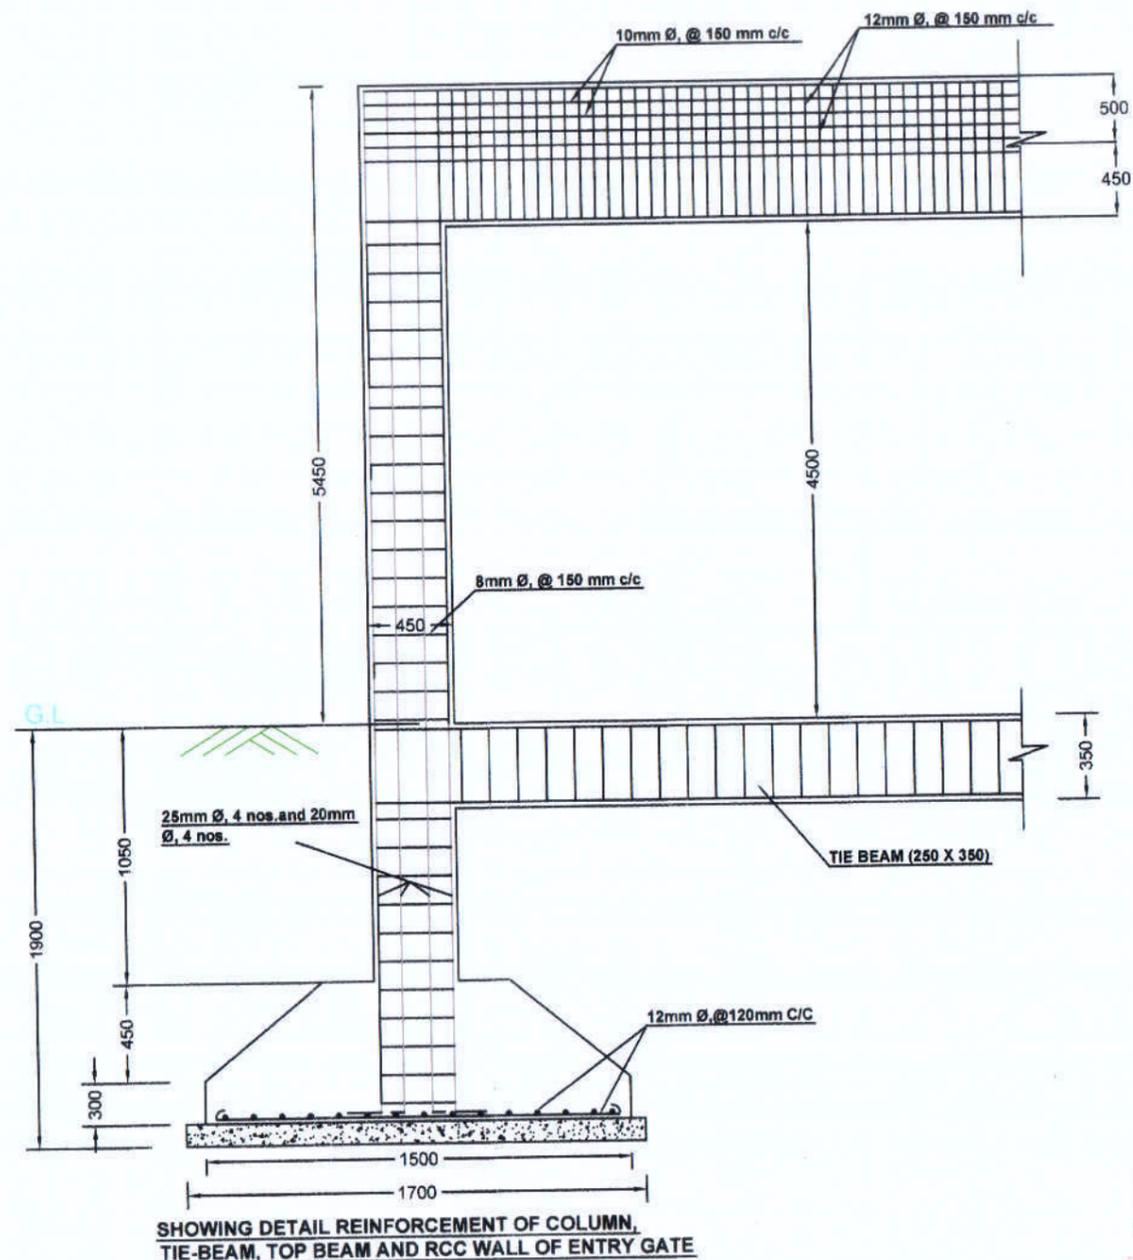


SHOWING DETAIL REINFORCEMENT OF COLUMN, TIE-BEAM, TOP BEAM AND RCC WALL OF ENTRY GATE


- NOTES :-**
1. ALL DIMENSIONS ARE IN mm, UNLESS OTHERWISE MENTIONED.
 2. MINIMUM GRADE OF CONCRETE TO BE USED M20
 3. MINIMUM GRADE OF REINFORCEMENT TO BE USED Fe 500
 4. CLEAR COVER TO OUTER MOST REINFORCEMENT SHALL BE AS UNDER:-
 FOR COLUMN : 40mm.
 FOR FOOTING : 50mm.
 FOR TIE BEAM : 40mm
 FOR LINTELS : 25mm

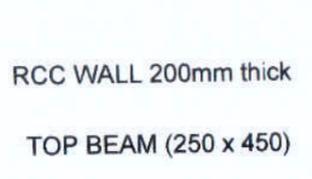


SECTION AT MID SPAN FOR TOP BEAM

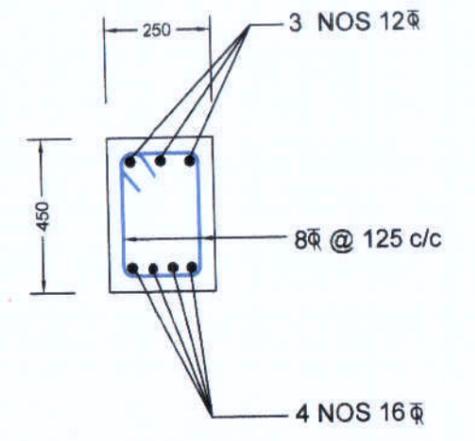


SECTIONS NEAR SUPPORT FOR TOP BEAM

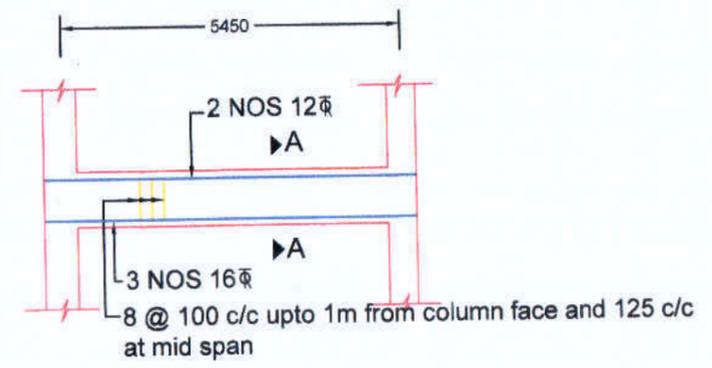


DETAIL OF TIE BEAM

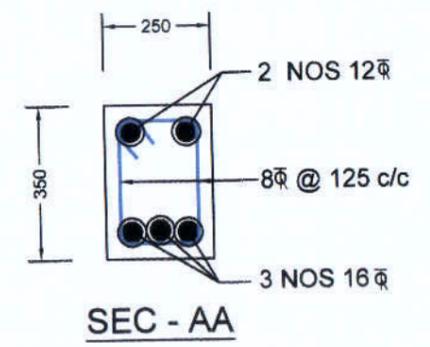

SEC - AA

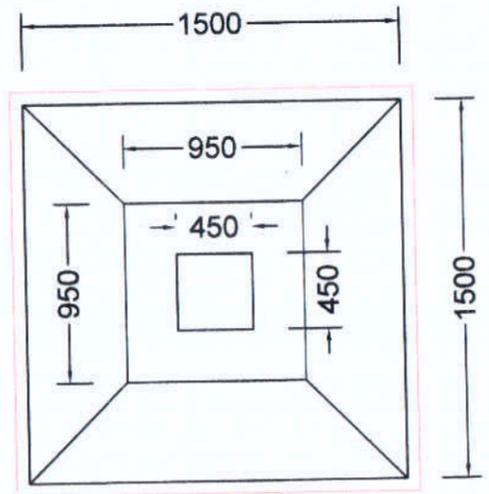

PLAN FOR FOUNDATION

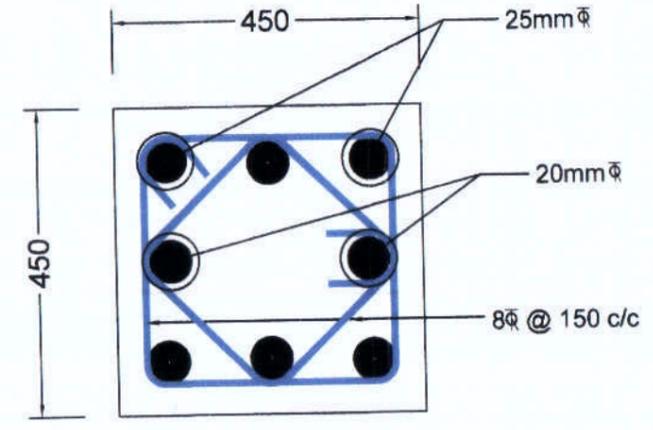

COLUMN CROSS SECTION


Prepared by
BASIC CONSULTANT
 (ENGINEERING CONSULTANT)
 Corprt office Address
 SURVEY, Ajanra PATH, HOUSE NO-27, GUWAHATI,
 KAMRUP (M), ASSAM, PIN-781028.
 email:-basicconsultantghy@gmail.com

DRAWING :
STRUCTURAL DETAILS OF ENTRY GATE

DRAWING No. :
 ASSAM SWIFT/GR-08/SD/11(B)

NOT TO SCALE

ARIAS Society
GOVERNMENT OF ASSAM
Assam Rural Infrastructure
Agricultural Service Society

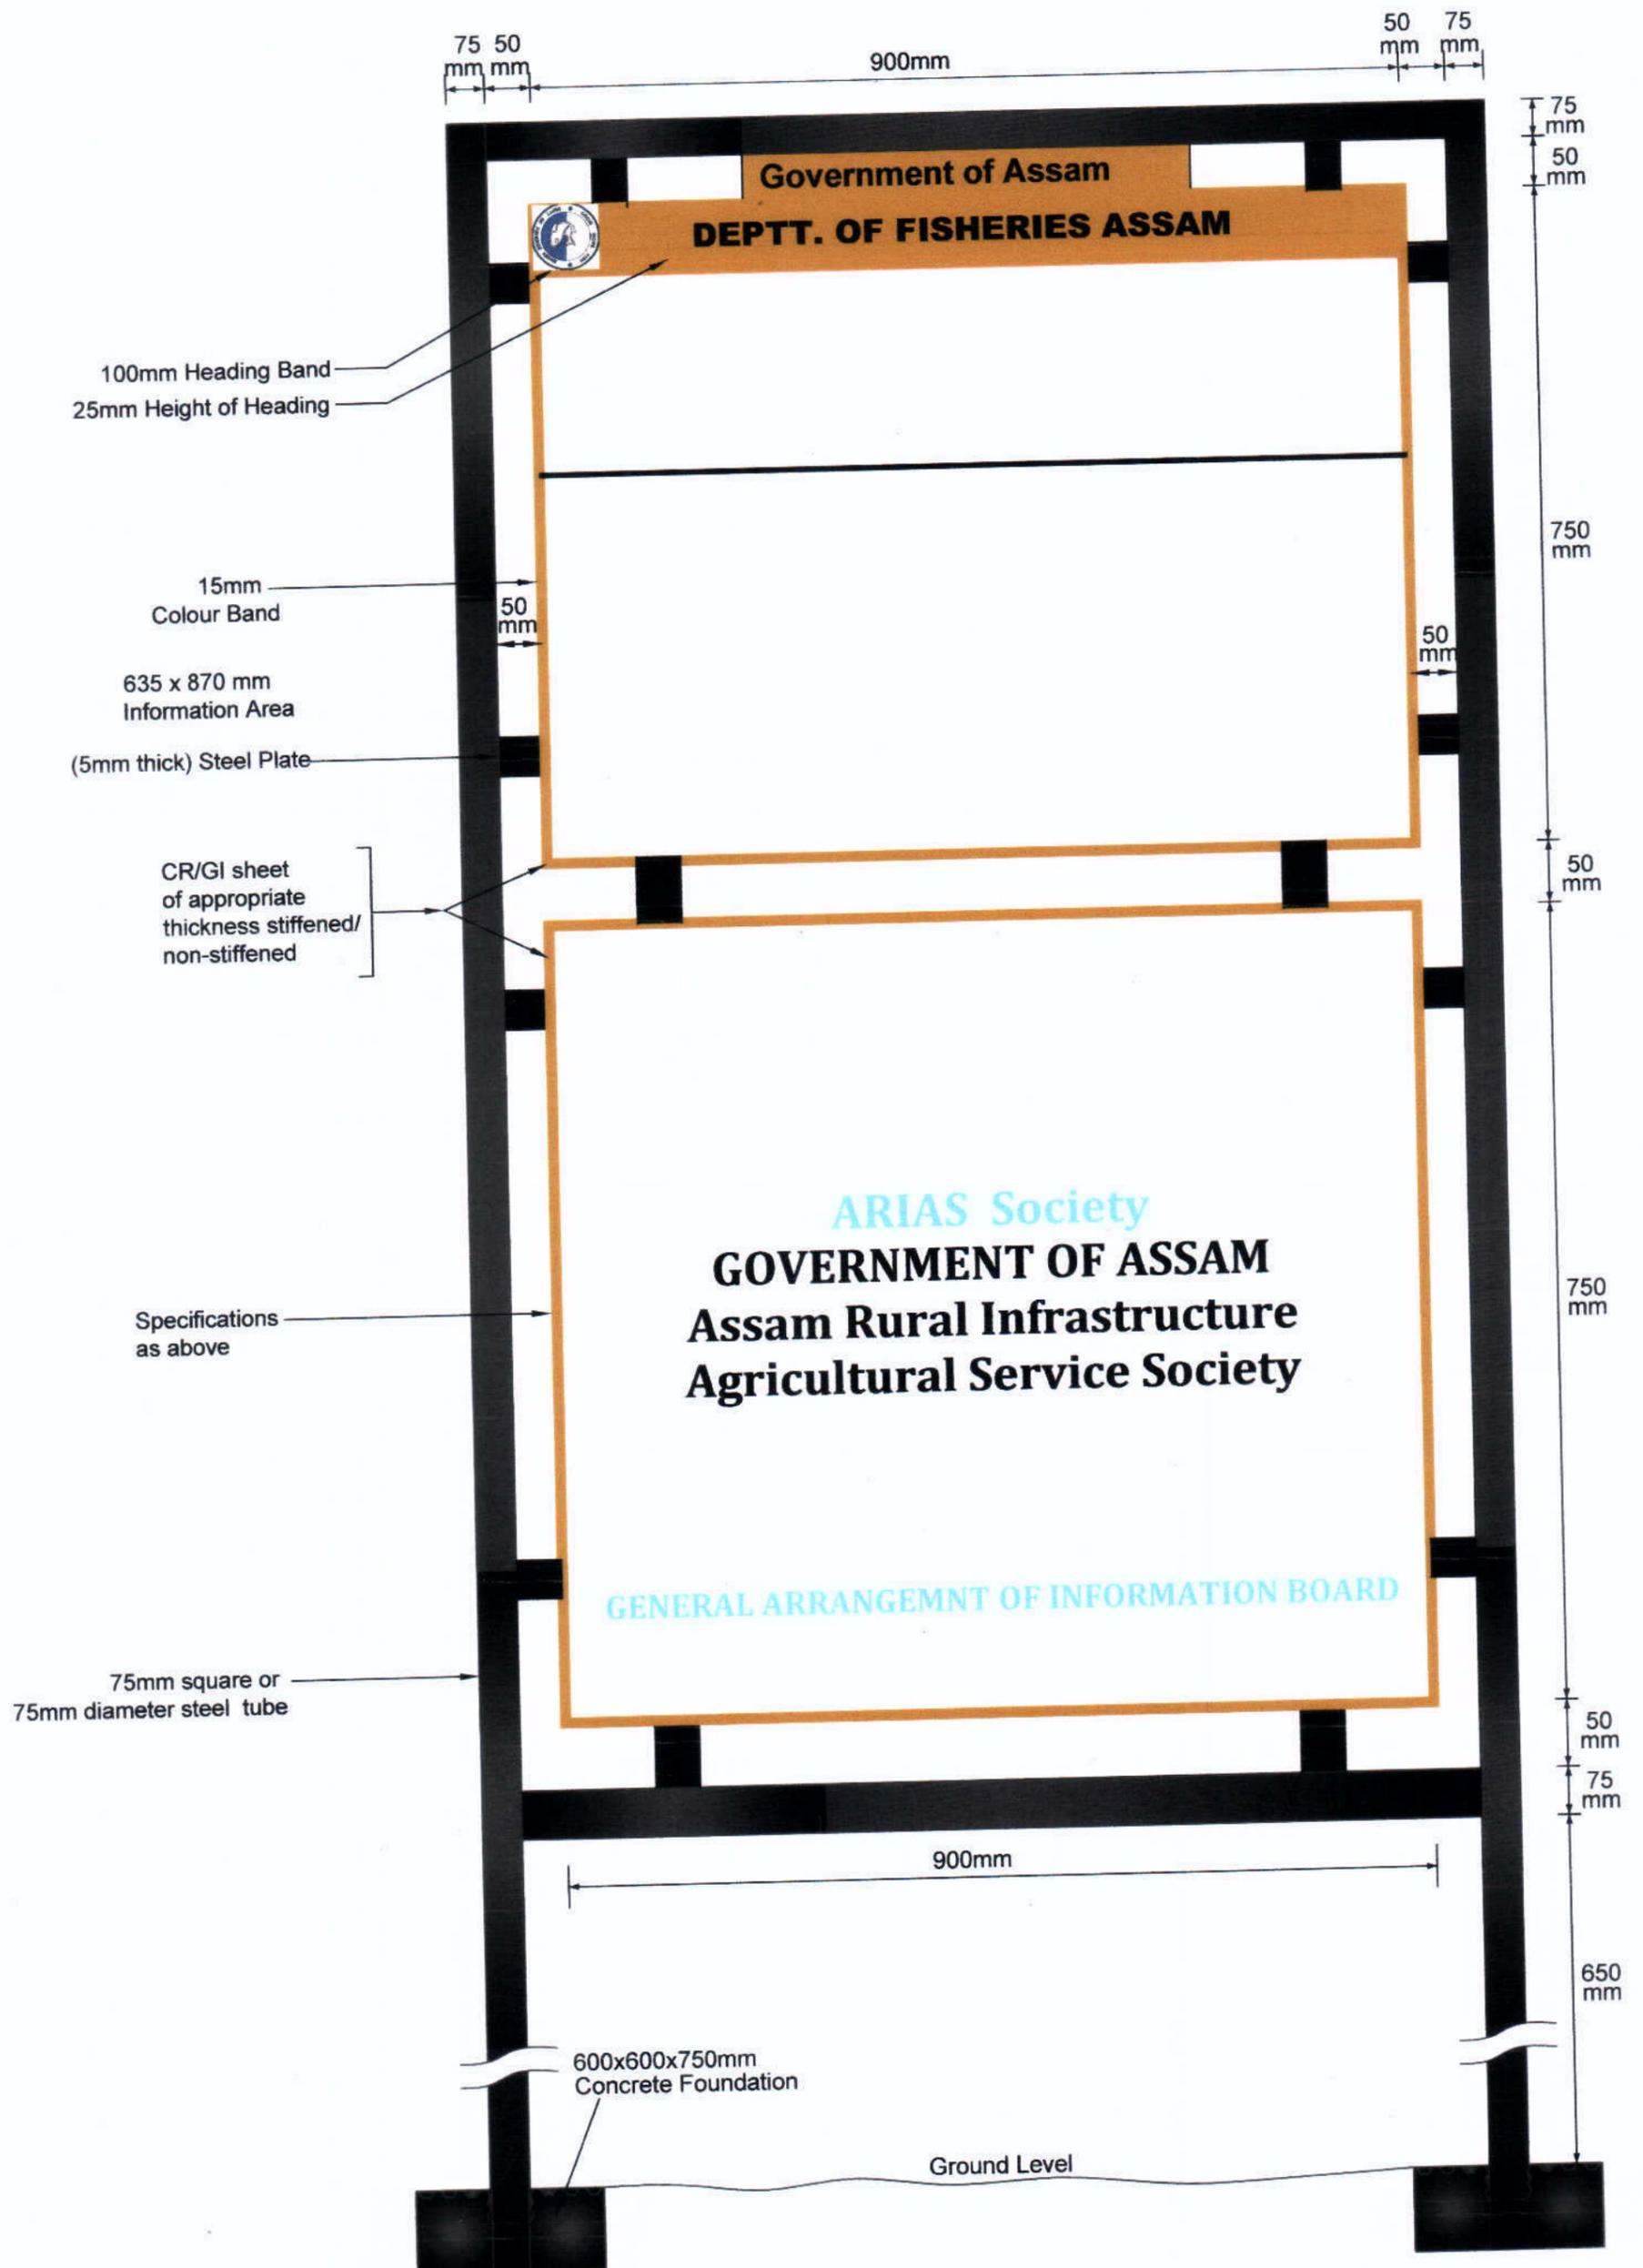

BASIC CONSULTANT
(ENGINEERING CONSULTANT)

Consult office Address
SURVEY, Agri. PATH, HOUSE NO-27, GUWAHATI,
KAMRUP, PIN, ASSAM, PIN-781022.

General Office Address
ARIAS Assam Rural Infrastructure and Agricultural Services (ARIAS)
N. HABIBARACHAN, B.D. ROAD,
NAGACH, ASSAM, PIN-782002

DRAWING :


GENERAL ARRANGEMNT OF INFORMATION BOARD

DRAWING No. :

199
ASSAM/SWIFT/GR-08/SD/12

NOT TO SCALE

ARIAS Society
GOVERNMENT OF ASSAM
Assam Rural Infrastructure
Agricultural Service Society

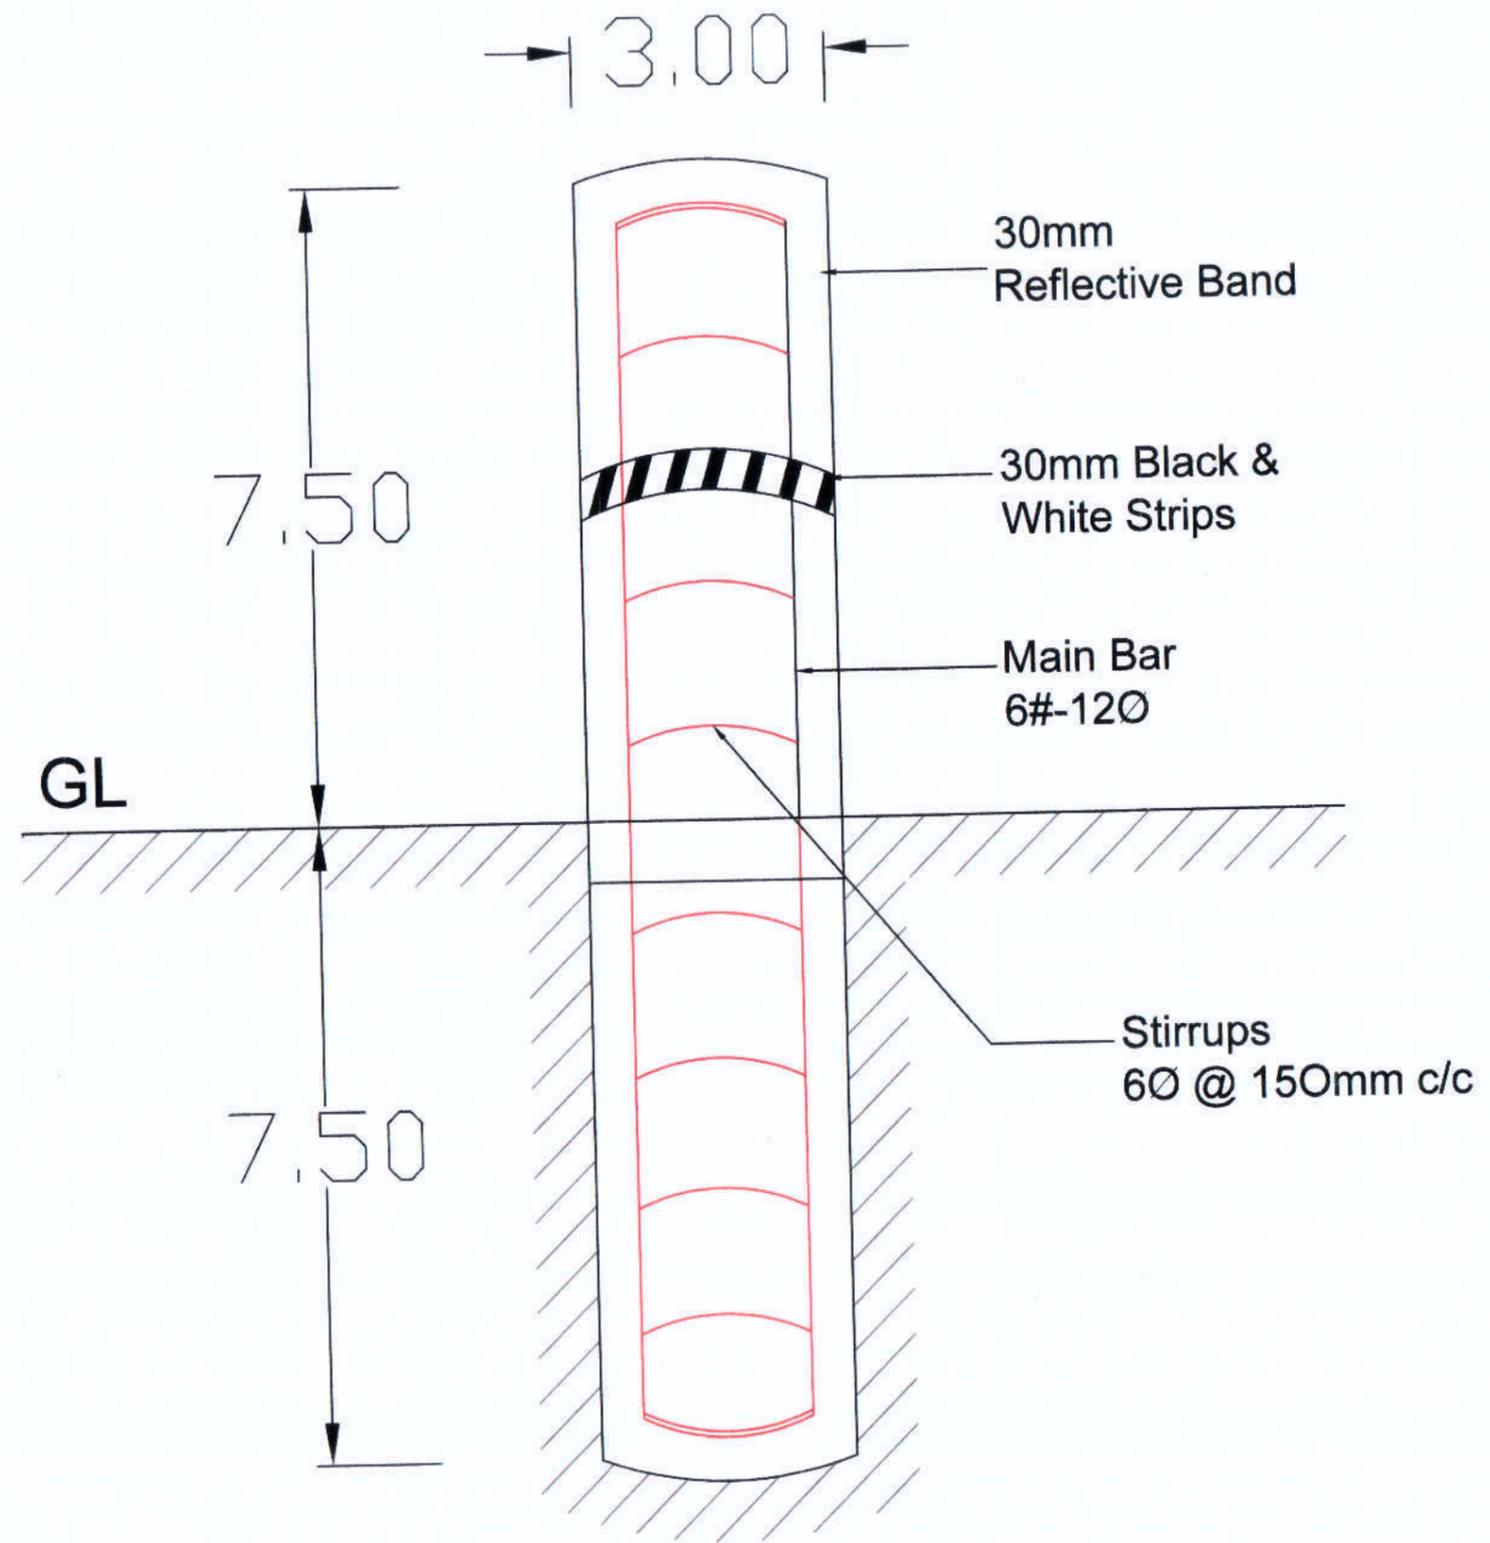

BASIC CONSULTANT
(ENGINEERING CONSULTANT)

Corpt office Address
SURVEY, Janta PATH, HOUSE NO-27, GUWAHATI,
KAMRUP (M), ASSAM, PIN-781028.
email: basicconsultantghy@gmail.com

Branch Office Address
N. HABARGACH, B.S. ROAD,
BAMUNAGATI, ASSAM, PIN-781131
email: basicconsultantghy@gmail.com

DRAWING :
**GENERAL ARRANGEMNT OF DEMARCATION
PILLAR**

DRAWING No. :
ASSAM/SWIFT/2008/SD/13

NOT TO SCALE

ARIAS Society
GOVERNMENT OF ASSAM
Assam Rural Infrastructure
Agricultural Service Society