
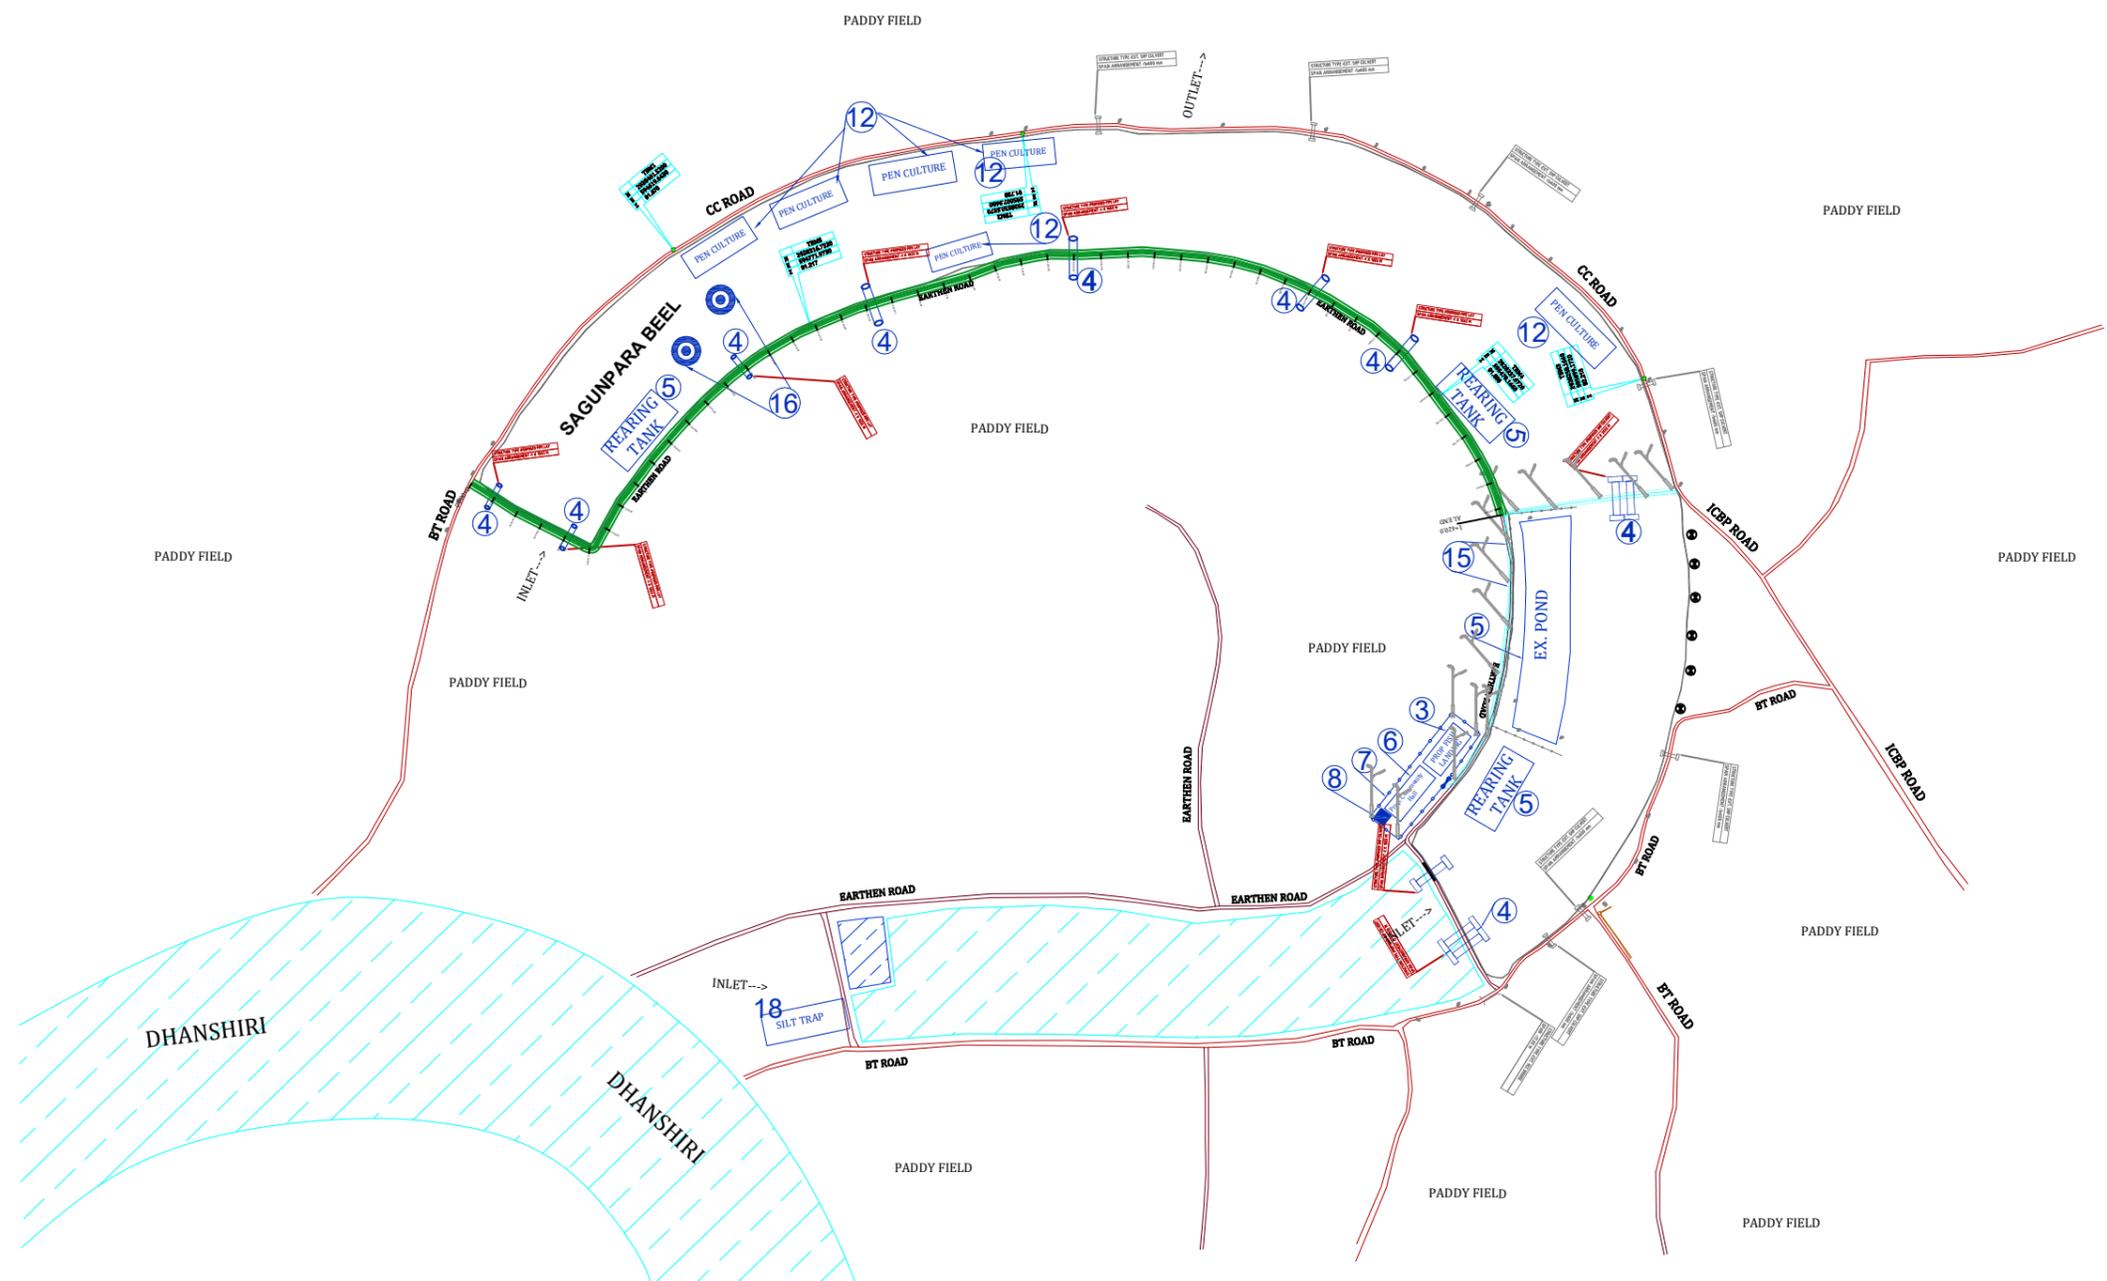


ENGINEERING SURVEY & MAPS

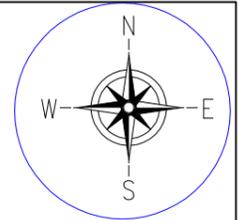

LEGEND :- PROPOSED

PROPOSED HP CULVERT	
PROPOSED 600MM DIA PIPE	
PROPOSED STRUCTURE	
PROPOSED APPROACH ROAD	
PROPOSED SOLAR LAMP	
PROPOSED PERIPHERAL BUNDH	
PROP. DEMARCATION PILLAR	
PROP. EARTH MOUNT	

LEGEND TYPE:- EXISTING

TBM	
BEEL BOUNDARY	
EXISTING LIGHT POLE	
EXT. EARTHEN ROAD	
EXT. BT ROAD	

PROVISIONS:

① WEED CLEARANCE190538.9979 SQM.
② PROPOSED DE SILTING VOLUME15332.08 Cum
③ PROPOSED FISH LANDING 1 NOS. (11.85 M x 7.50 M)
④ PROPOSED CULVERT 10 NOS.
PIPE LAY (Ø1800 D)	7
HUME PIPE (Ø1100 D)	1
HUME PIPE (Ø600 D)	2
⑤ PROPOSED REARING TANK 4 NOS. (0.15 Ha each)
⑥ PROPOSED COMMUNITY HALL CUM WETLAND INFORMATION CENTRE 1 NOS. (14.78 M x 13.60 M)
⑦ PROP. BOUNDARY FENCING WITH IRON GATE 2 NOS. 194 M
⑧ PROP. STEEL OVER HEAD TANK (1000LTR) 1 NOS. 1420 M
⑨ PROPOSED PERIPHERAL BUND 1420 M
⑩ PROPOSED SOLAR LAMP 21 NOS.
⑪ PROPOSED KATAL/JENG 4 NOS. (0.20 Ha each)
⑫ PROPOSED PEN CULTURE 6 NOS. (Rearing Pen-2 nos (0.2Ha each)) (Stoking Pen-4 nos (0.4Ha each))
⑬ PROPOSED BAMBOO PARTITION (2 Nos. X180 M)
⑭ PROPOSED INFORMATION BOARD 2 NOS. (WIDTH-1.025M x HEIGHT-2.45 M)
⑮ PROPOSED APPROACH ROAD 515 M
⑯ EARTH MOUNT 2 NOS.
⑰ PROP. DEMARCATION PILLAR10 NOS
⑱ PROP. SILT TRAP1 NOS (20.00 M x 50.00 M)

FUTURE PROVISIONS:

⑲ PROPOSED PONTOON FOOTBRIDGE
⑳ PROPOSED VERMI COMPOSED UNIT
㉑ PROPOSED ECO TOURISM
㉒ PROPOSED AQUA CULTURE

Prepared by
BASIC CONSULTANT
 (ENGINEERING CONSULTANT)
 Corprt office Address
 SURVEY, AJANTA PATH, HOUSE NO-27, GUWAHATI,
 KAMRUP (M), ASSAM, PIN-781022.
 email:-basicoconsultant@gmail.com
 Regd. Office Address
 16 BARBANCHON ROAD, KADACON, ASSAM, PIN-785002
 email:-basicoconsultant@gmail.com

NAME OF THE BEEL:
SAGUNPARA BEEL

DISTRICT:
GOLAGHAT

AREA (Ha):
30.00 Ha



PROJECT TITLE:
SUSTAINABLE WETLANDS AND INTEGRATED FISHERIES TRANSFORMATION (SWIFT) PROJECT

DWG TITLE:
MASTER PLAN LAYOUT OF SAGUNPARA BEEL



DATE:

CHECKED BY:	SUBMITTED TO:	RECOMMENDED BY:	APPROVED BY:
DATE:	DATE:	DATE:	DATE:
TEAM LEAD	A.E.	E.E.	S.E.

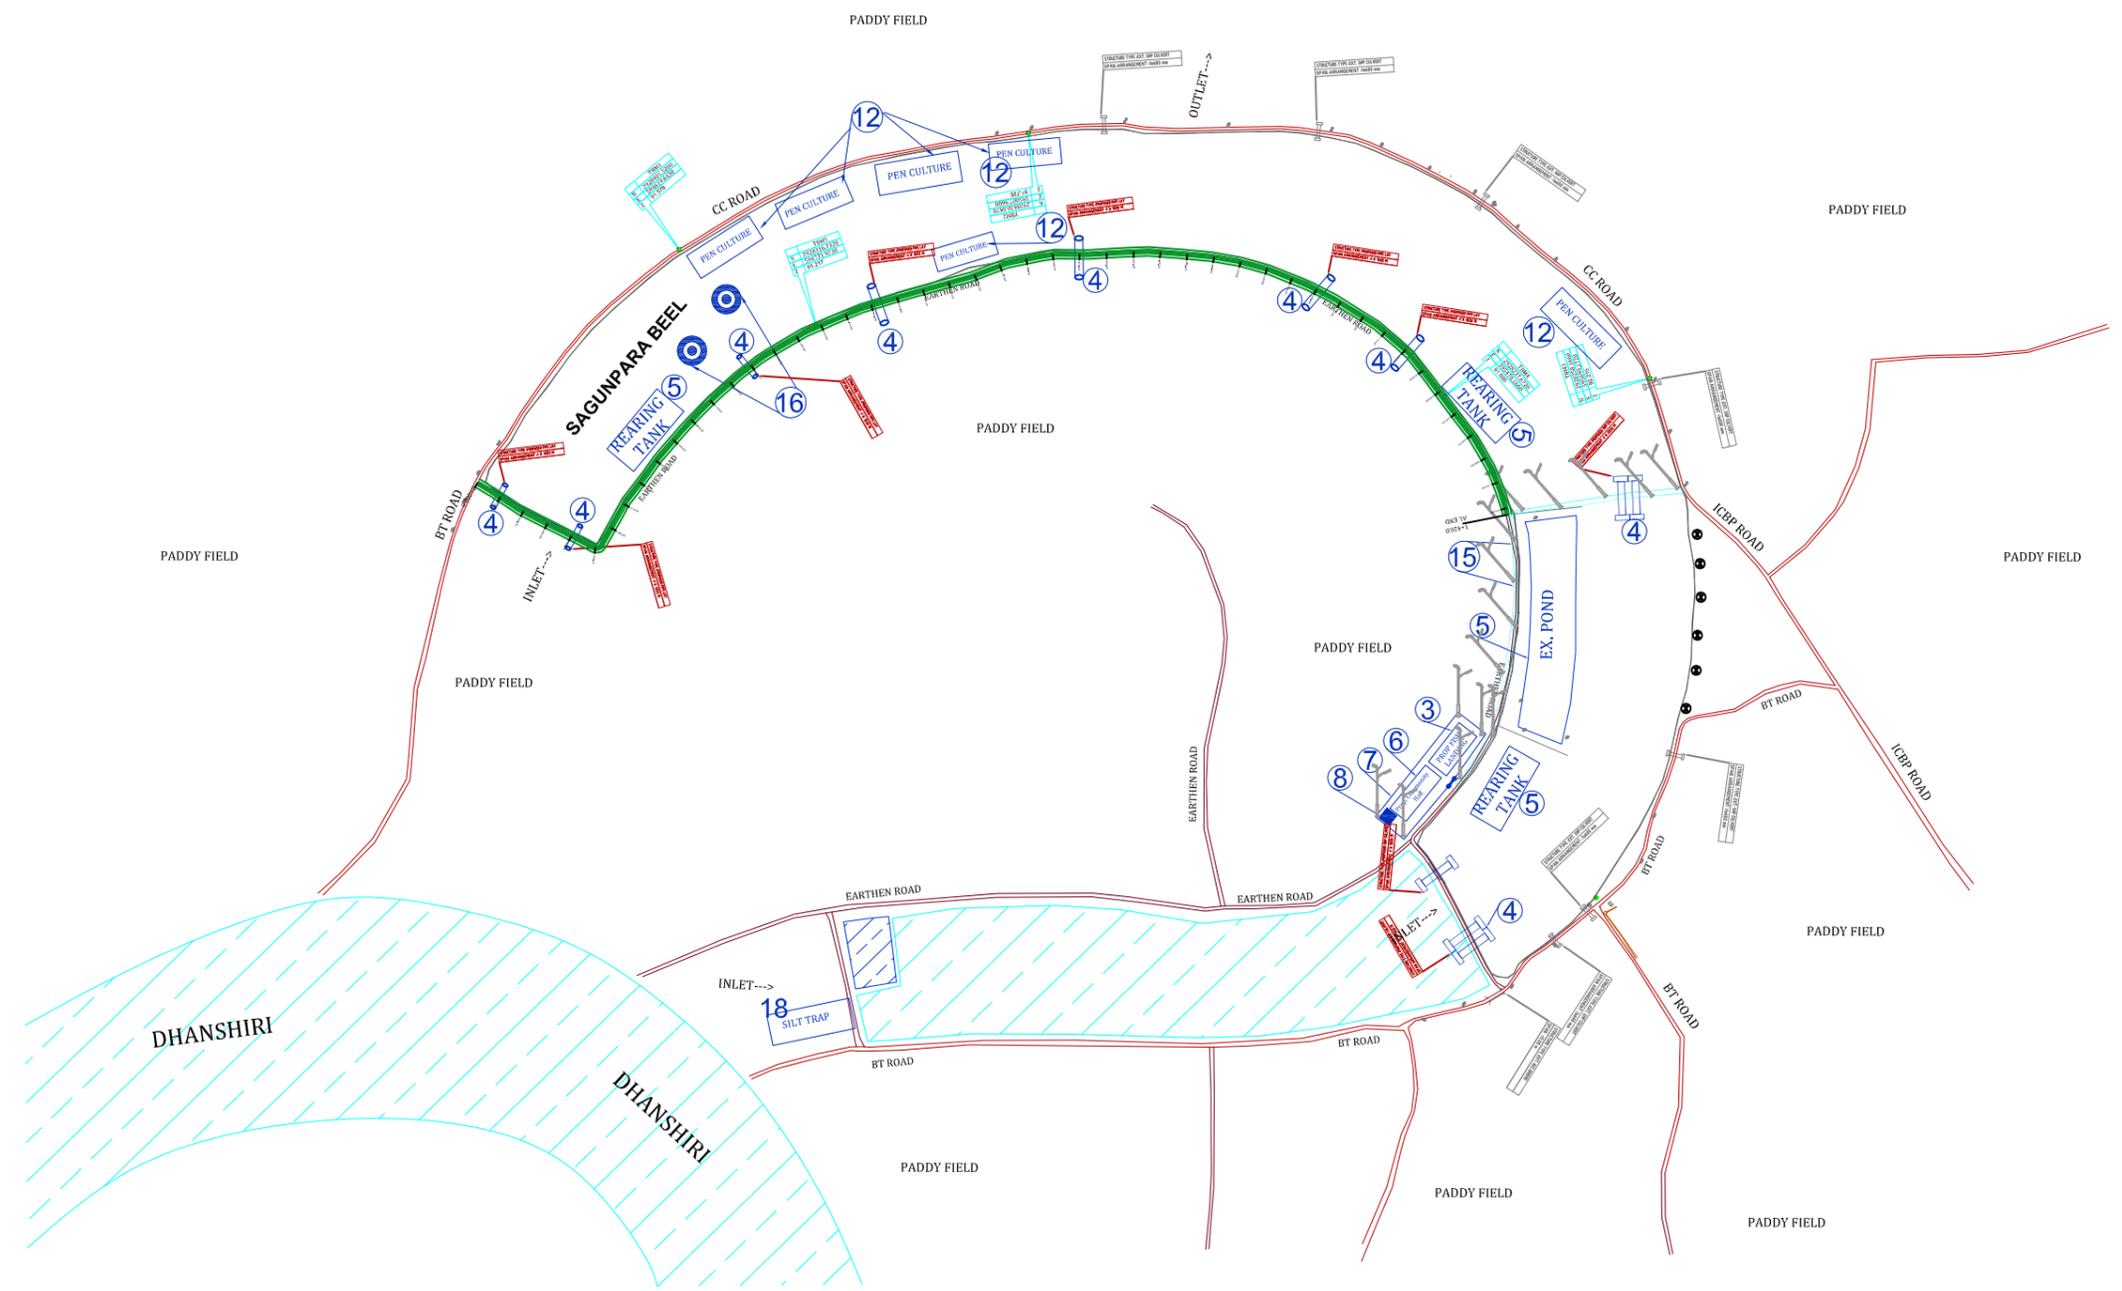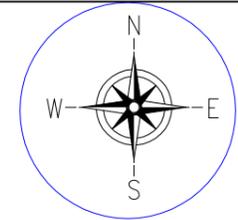

LEGEND :- PROPOSED	
PROPOSED HP CULVERT	
PROPOSED 600MM DIA PIPE	
PROPOSED STRUCTURE	
PROPOSED APPROACH ROAD	
PROPOSED SOLAR LAMP	
PROPOSED PERIPHERAL BUNDH	
PROP. DEMARCATION PILLAR	
PROP. EARTH MOUNT	
LEGEND TYPE:- EXISTING	
TBM	
BEEL BOUNDARY	
EXISTING LIGHT POLE	
EXT. EARTHEN ROAD	
EXT. BT ROAD	

Prepared by
BASIC CONSULTANT
 (ENGINEERING CONSULTANT)
 Corppt office Address
 SURVEY, AJANTA PATH, HOUSE NO-27, GUWAHATI,
 KAMRUP (M), ASSAM, PIN-781028,
 email:-basicconsultantgh@gmail.com
 Regd. Office Address
 NAGBON, ASSAM, PIN-782002
 email:-basicconsultantgh@gmail.com

NAME OF THE BEEL:
 SAGUNPARA BEEL

DISTRICT:
 GOLAGHAT


AREA (Ha):
 30.00 Ha

PROJECT TITLE:
 SUSTAINABLE WETLANDS AND INTEGRATED FISHERIES TRANSFORMATION (SWIFT) PROJECT

DWG TITLE:
 LAYOUT PLAN OF SAGUNPARA BEEL



DATE:			
CHECKED BY:	SUBMITTED TO:	RECOMMENDED BY:	APPROVED BY:
DATE:	DATE:	DATE:	DATE:
TEAM LEAD	A.E.	E.E.	S.E.

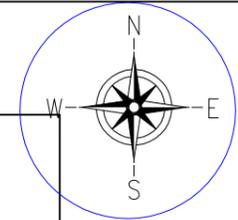

Prepared by
BASIC CONSULTANT
 (ENGINEERING CONSULTANT)

Corpt office Address
 SURVEY, AJANTA PATH, HOUSE NO-27, GUWAHATI,
 KAMRUP (M), ASSAM, PIN-781028,
 email:-basicconsultantghy@gmail.com

Regd. Office Address
 File No: 199/2026-SWIFT-ARIAS
 NAGAO, ASSAM, PIN-782602
 Generated from eOffice by Bably Hazarika, HRE(BH)SWIFT, HR EXECUTIVE, Assam Rural Infrastructure and Agricultural Services (ARIAS) on 04/03/2026 10:19 AM

NAME OF THE BEEL:
 SAGUNPARA BEEL

DISTRICT:
 GOLAGHAT



AREA (Ha):
 30.00 Ha

PROJECT TITLE:
 SUSTAINABLE WETLANDS AND INTEGRATED
 FISHERIES TRANSFORMATION (SWIFT)
 PROJECT

DWG TITLE:
 DRONE SURVEY MAP OF
 SAGUNPARA BEEL



DATE:			
CHECKED BY:	SUTMITTED TO:	RECOMMENDED BY:	APPROVED BY:
DATE:	DATE:	DATE:	DATE:
TEAM LEAD	A.E.	E.E.	S.E.

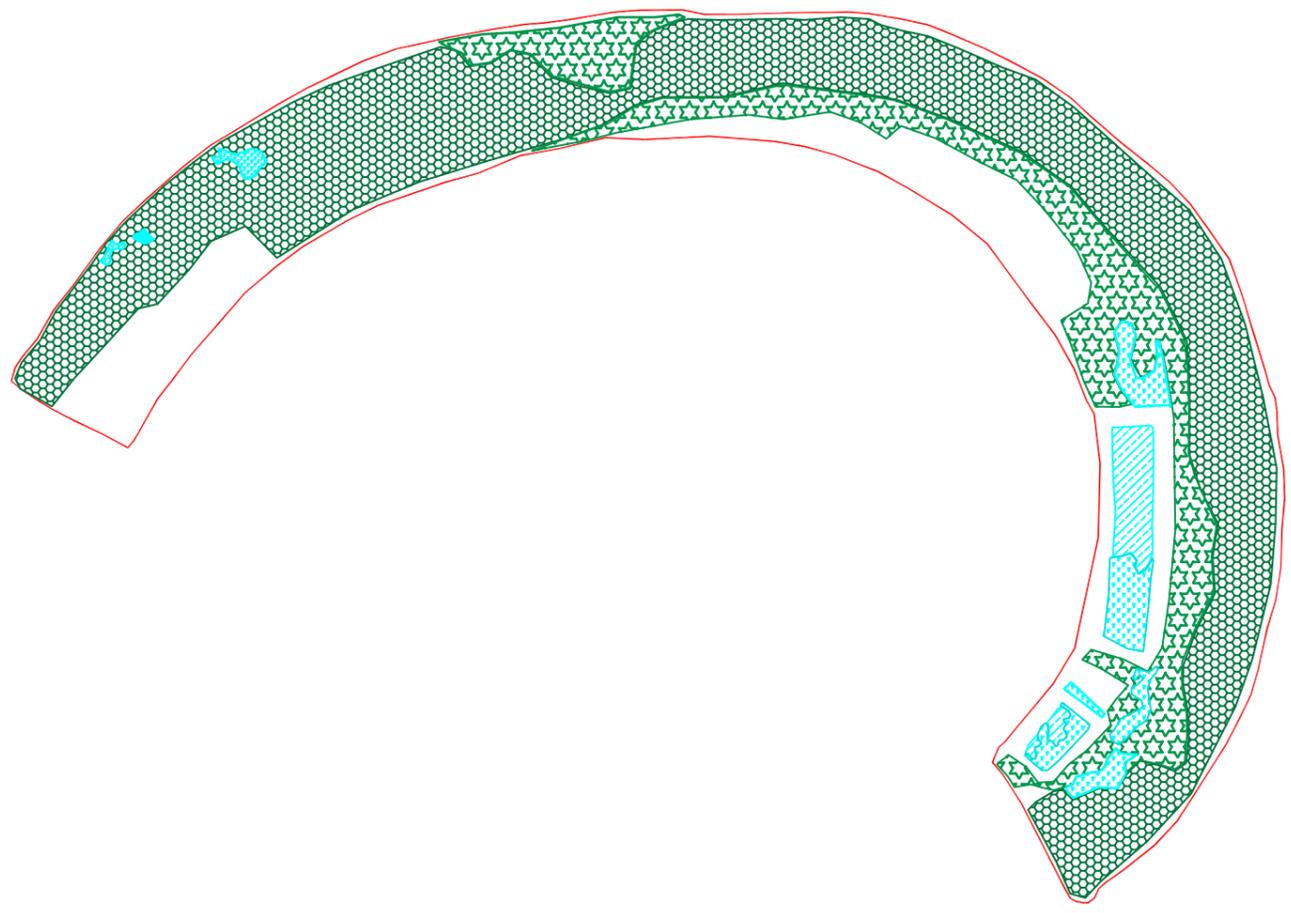
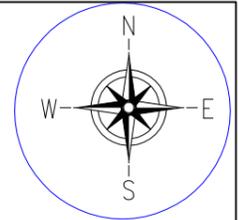


LEGEND :-	
Thin and floating water etc	
Thick and floating weeds etc	
Medium and floatinng etc	
Heavy and floating etc	
CLEAR WATER AREA	



TOTAL AREA=235008.6218 Sqm

AREA DETAILS		
SL NO	DESCRIPTION	AREA(Sq. m)
(A)	Thin and floating water hyacinths and other aquatic weeds etc.	12660.5023 SQ M
(B)	Thick and floating water hyacinths and other aquatic weeds etc.	0.00 SQ M
(C)	Thick and floating Taranies,Dalanies, Pitanies and other marginal aquatic weeds etc. upto a depth of 50 cm.	0.00 SQ M
(D)	Medium and floatinng Taranies,Dalanies, Pitanies and other marginal aquatic weeds etc. upto a depth of 50 cm to 80 cm	57618.0552 SQ M
(E)	Heavy and floating Taranies,Dalanies, Pitanies and other marginal aquatic weeds etc. upto a depth of 80 cm to 120 cm	164730.0643 SQ M
(F)	CLEAR WATER AREA	6663.5316 SQ M


Prepared by BASIC CONSULTANT (ENGINEERING CONSULTANT) Corppt office Address SURVEY, AJANTA PATH, HOUSE NO-27, GUWAHATI, KAMRUJ (N), ASSAM, PIN-781028. email:-basicconsultantghy@gmail.com Regd. Office Address SAHAJANAND ROAD, TABAGON, ASSAM, PIN-782002 email:-basicconsultantghy@gmail.com	NAME OF THE BEEL: SAGUNPARA BEEL	DISTRICT: GOLAGHAT	AREA (Ha): 30.00 Ha	PROJECT TITLE: SUSTAINABLE WETLANDS AND INTEGRATED FISHERIES TRANSFORMATION (SWIFT) PROJECT	DWG TITLE: DEWEEDING PLAN	CLIENT:  ARIAS Society GOVERNMENT OF ASSAM Assam Rural Infrastructure and Agricultural Services Society	DATE:			
	SCALE :- 1:1000		DRAWING NO :- ASSAM/SWIFT/GR-08/PLAN/04				CHECKED BY:	SUBMITTED TO:	RECOMMENDED BY:	APPROVED BY:
File No. ARIAS/42/2026 Generated from eOffice by Babu Hazarika, HR EXECUTIVE, Assam Rural Infrastructure and Agricultural Services (ARIAS) on 04/03/2026 10:19 AM							DATE:	DATE:	DATE:	DATE:
							TEAM LEAD	A.E.	E.E.	S.E.

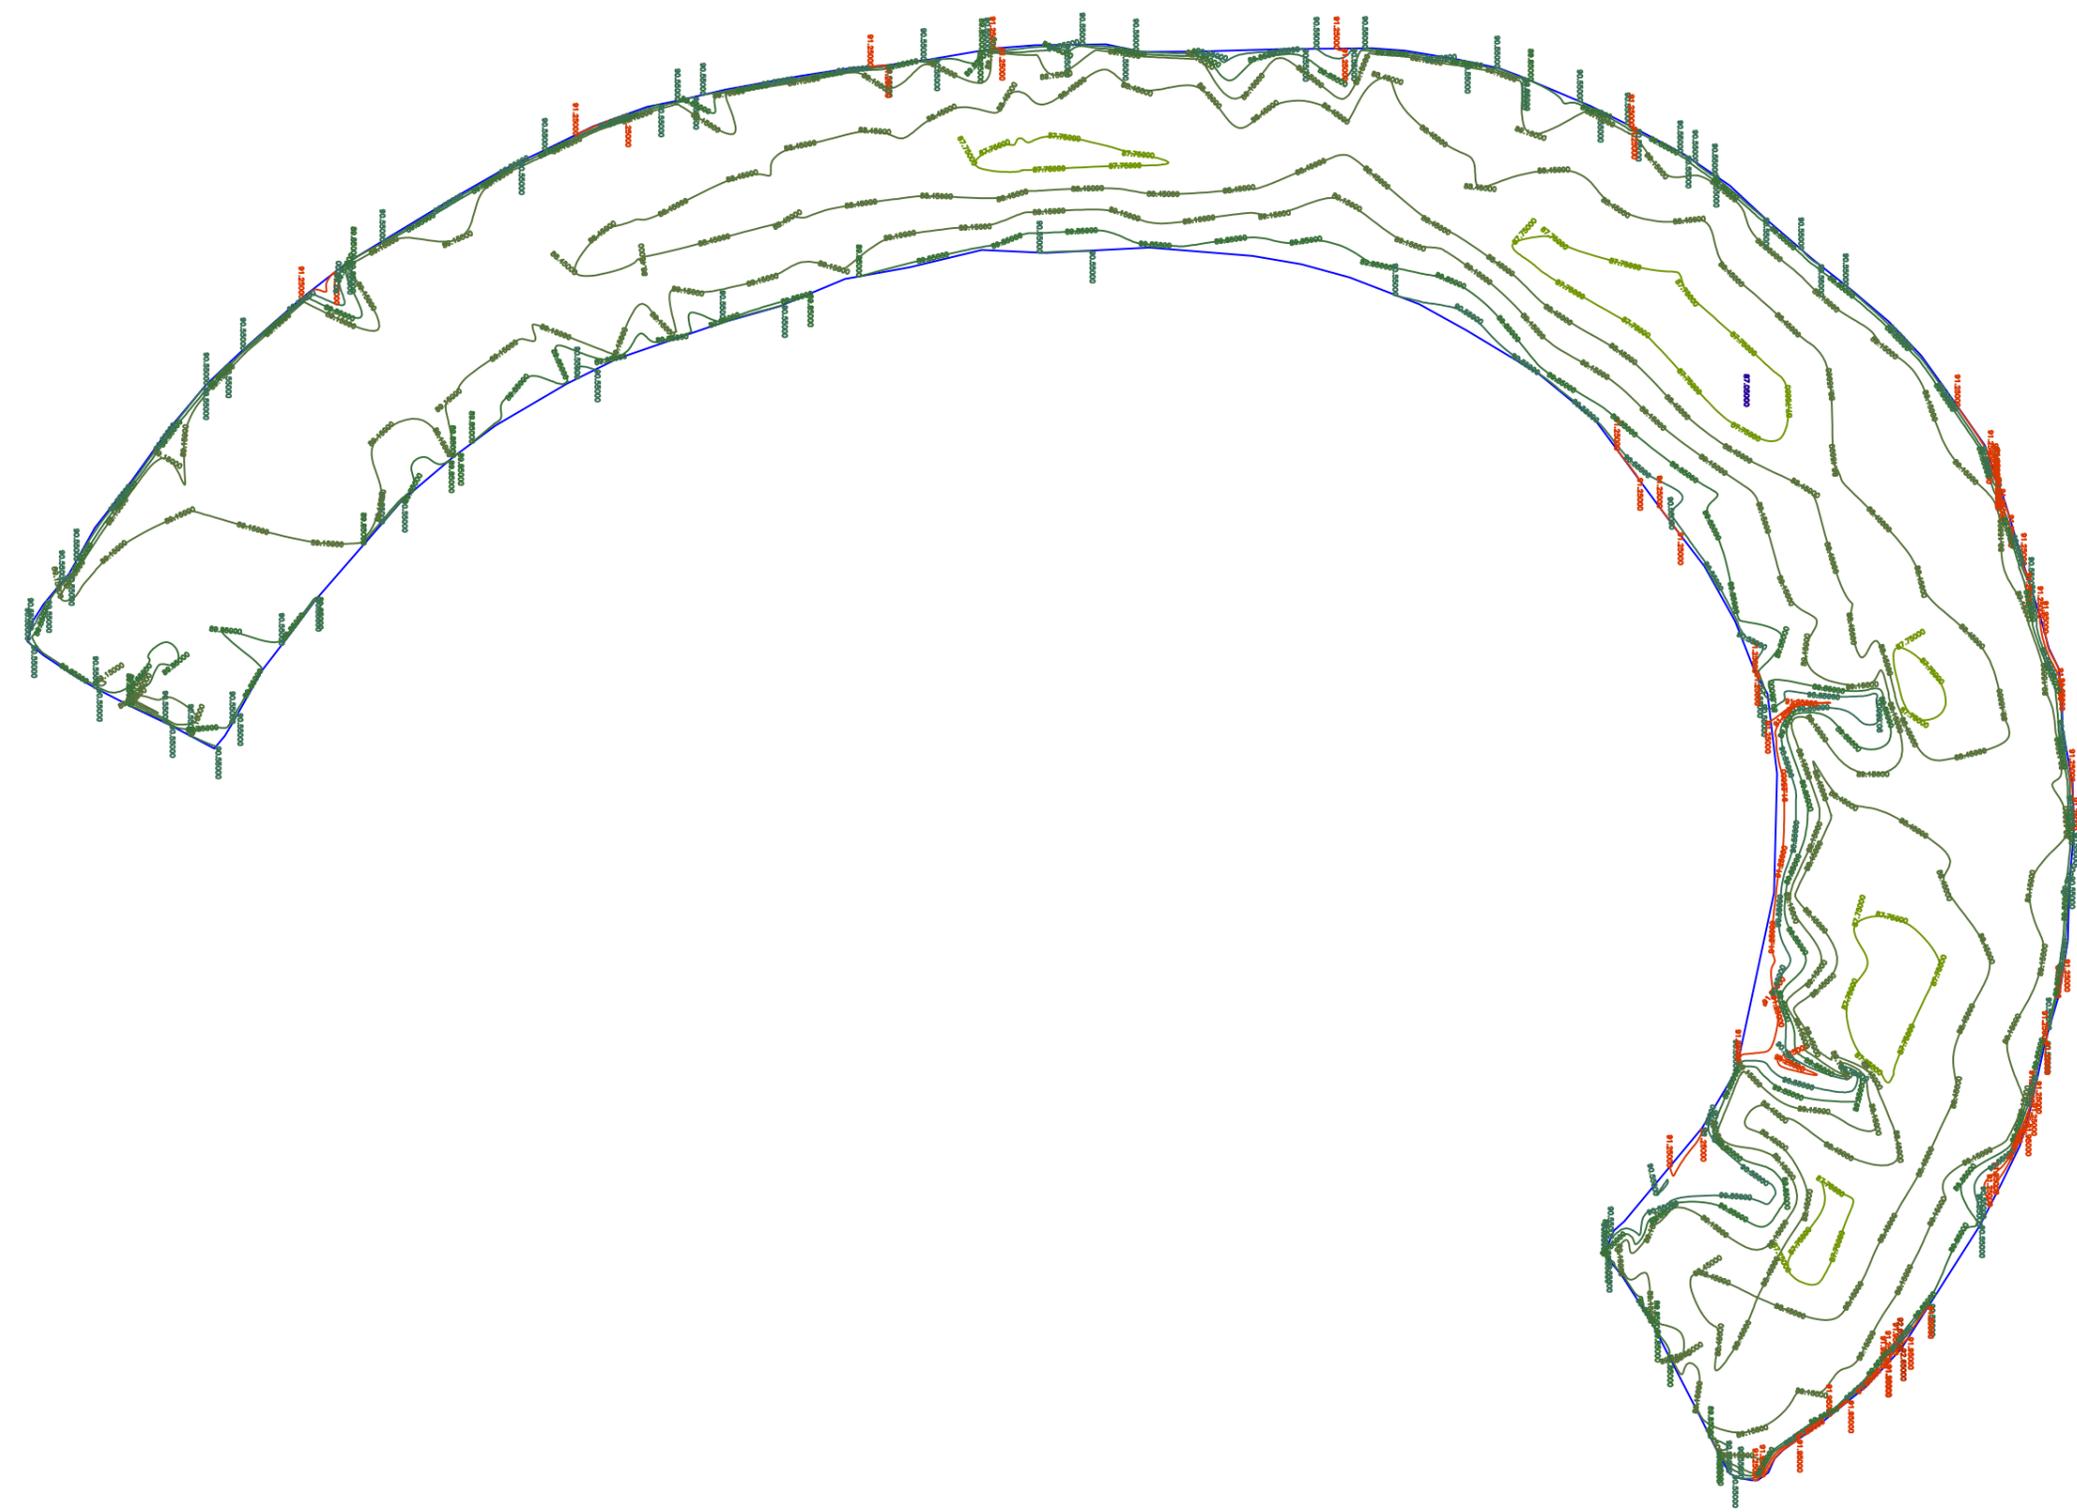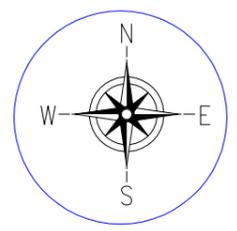

Prepared by BASIC CONSULTANT (ENGINEERING CONSULTANT) Corprt office Address SURVEY, AJANTA PATH, HOUSE NO-27, GUWAHATI, KAMRUP (M), ASSAM, PIN-781028, email:-basicoconsultantgty@gmail.com Regd. Office Address N. HABARGAON, M.D.ROAD, WAPDA BARI, Assam Rural Infrastructure and Agricultural Services (ARIAS) (Computer No. 756648) email:-basicoconsultant9@gmail.com	NAME OF THE BEEL: SAGUNPARA BEEL	DISTRICT: GOLAGHAT	AREA (Ha): 30.00 Ha	PROJECT TITLE: SUSTAINABLE WETLANDS AND INTEGRATED FISHERIES TRANSFORMATION (SWIFT) PROJECT	DWG TITLE: BATHMETRIC CONTOUR MAP OF SAGUNPARA BEEL	CLIENT:  ARIAS Society GOVERNMENT OF ASSAM Assam Rural Infrastructure and Agricultural Services Society	DATE:			
	SCALE :- 1:1000	DRAWING NO :- ASSAM/SWIFT/GR-08/PLAN/05					CHECKED BY:	SUBMITTED TO:	RECOMMENDED BY:	APPROVED BY:
							DATE:	DATE:	DATE:	DATE:
							TEAM LEAD	A.R.	E.E.	S.E.

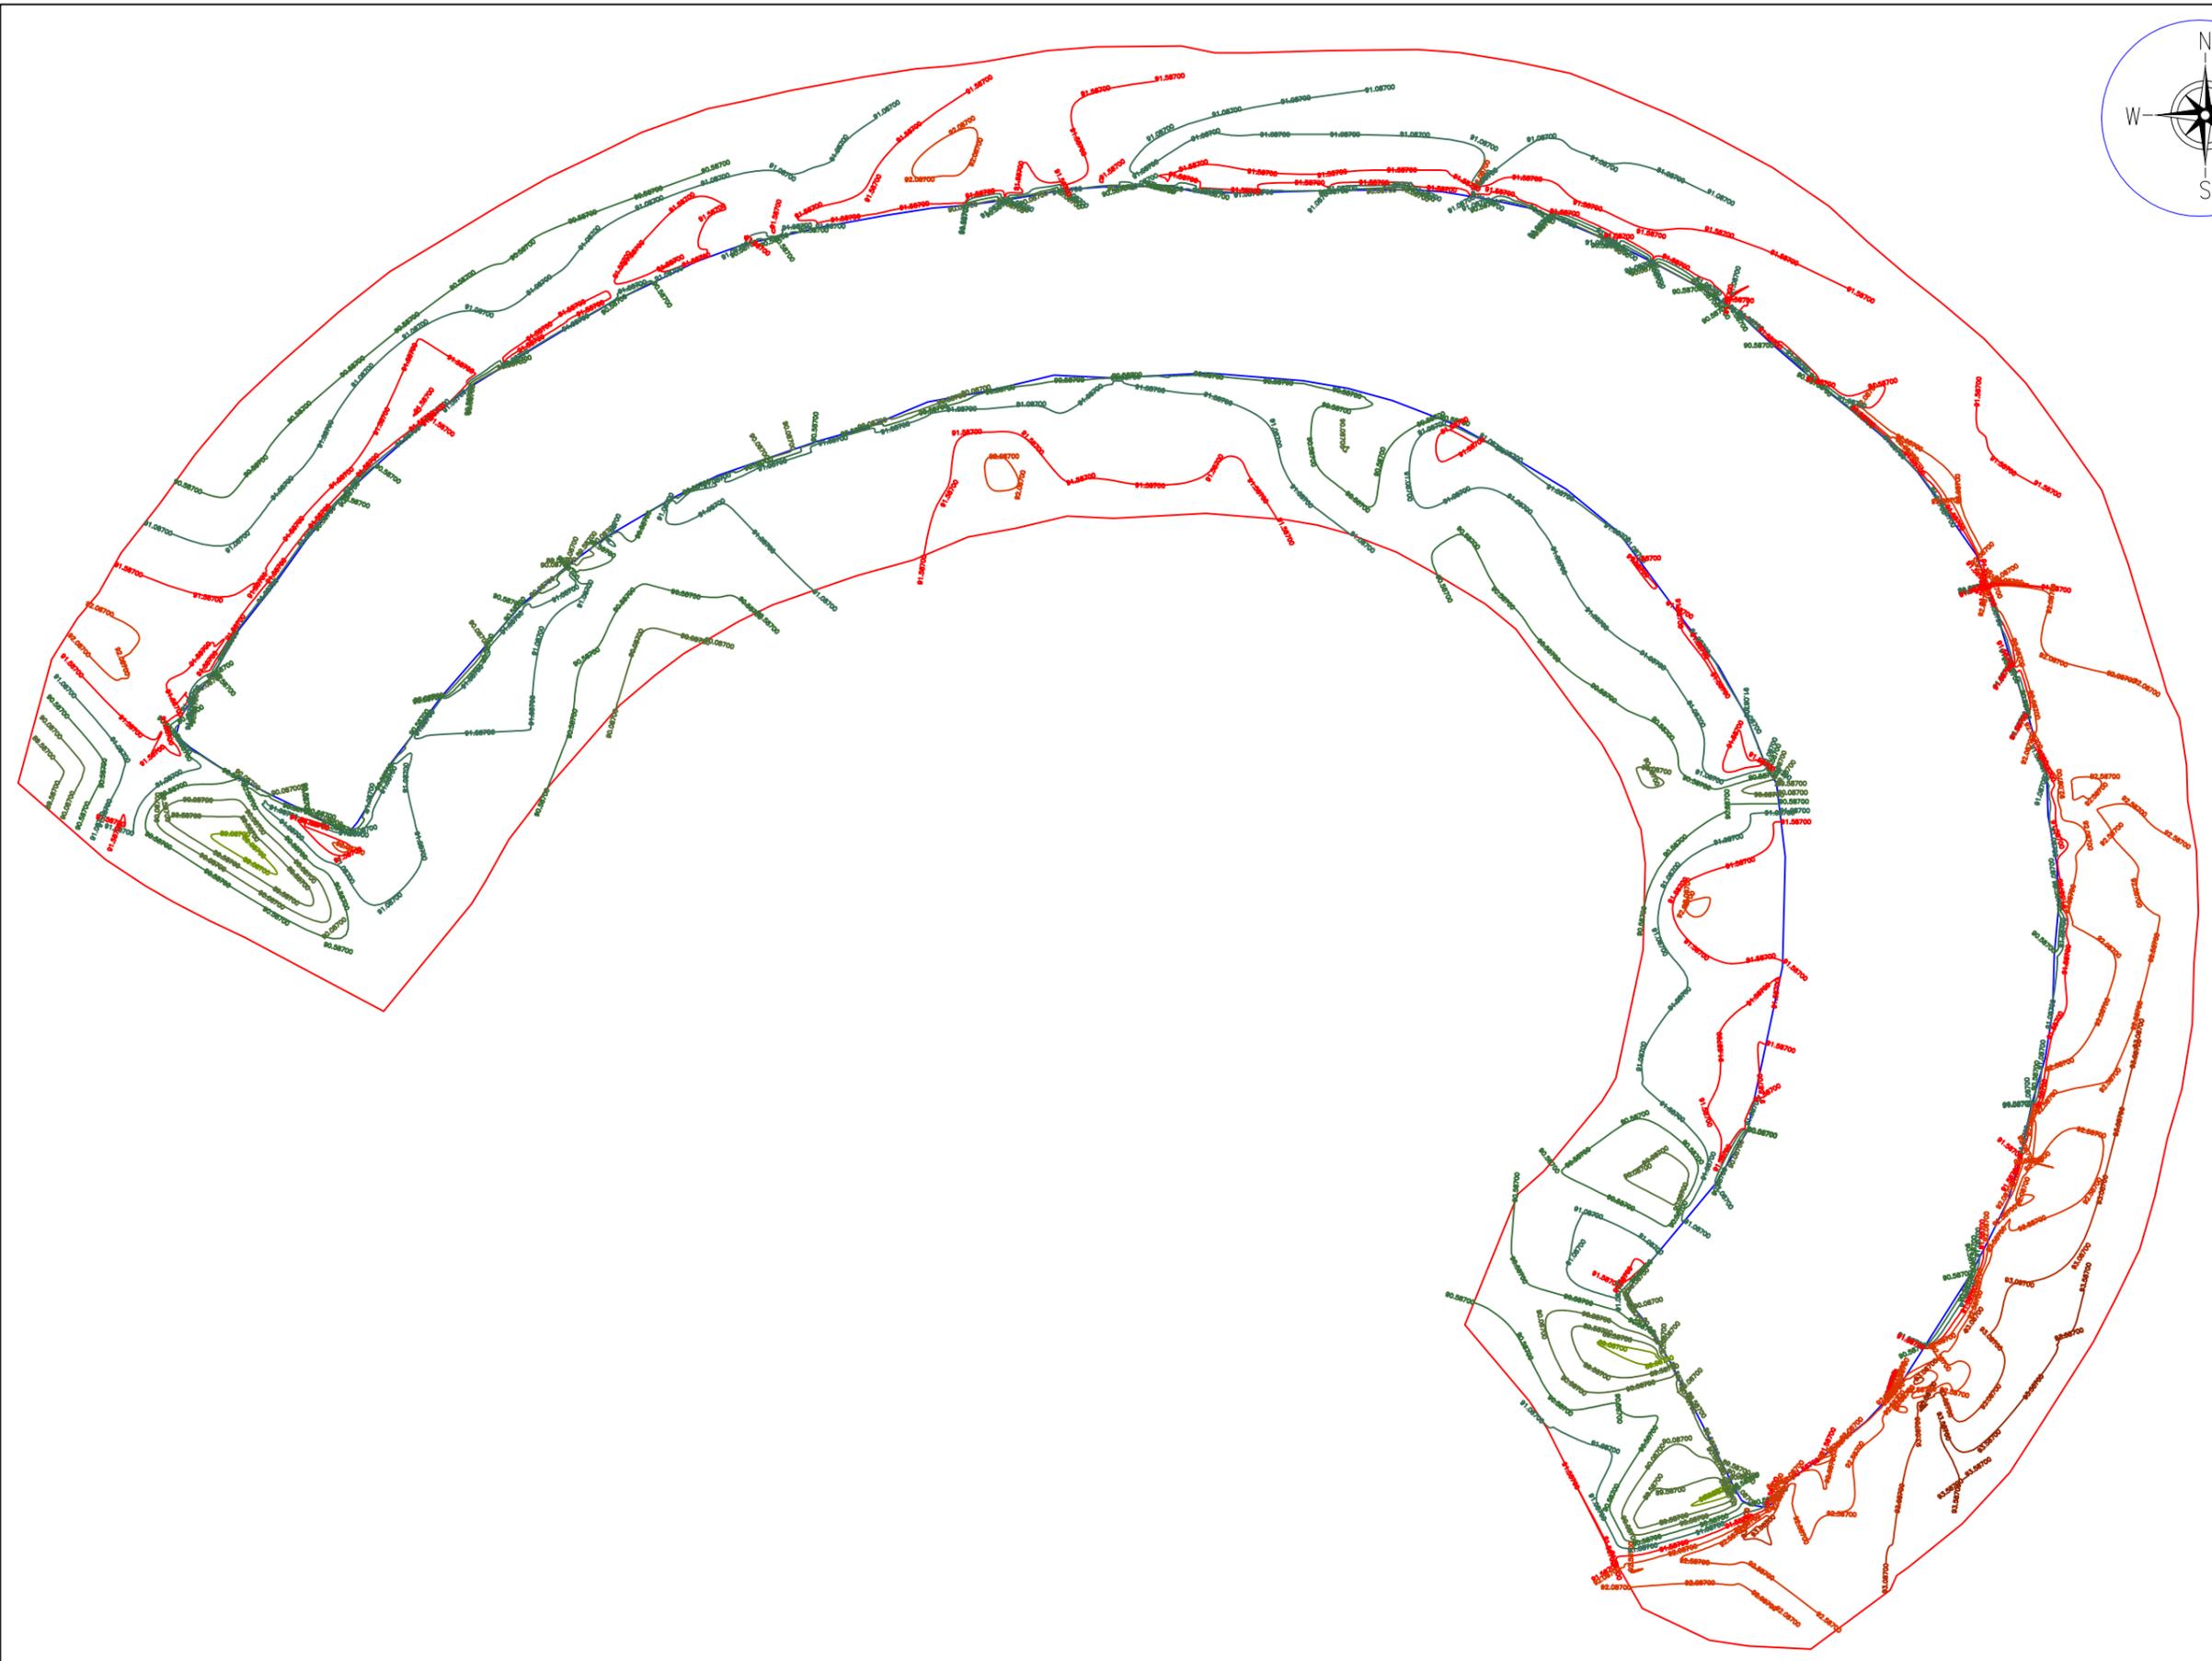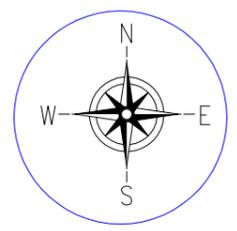

Prepared by BASIC CONSULTANT (ENGINEERING CONSULTANT) Corprt office Address SURVEY, AJANTA PATH, HOUSE NO-27, GUWAHATI, KAMRUP (M), ASSAM, PIN-781028, email:-basicoconsultantgty@gmail.com Regd. Office Address N. HABARGAON, M.D.ROAD, GUWAHATI, ASSAM, PIN-781005, email:-basicoconsultant09@gmail.com	NAME OF THE BEEL: SAGUNPARA BEEL	DISTRICT: GOLAGHAT	AREA (Ha): 30.00 Ha	PROJECT TITLE: SUSTAINABLE WETLANDS AND INTEGRATED FISHERIES TRANSFORMATION (SWIFT) PROJECT	DWG TITLE: TOPOGRAPHIC CONTOUR MAP OF SAGUNPARA BEEL	CLIENT:  ARIAS Society GOVERNMENT OF ASSAM Assam Rural Infrastructure and Agricultural Services Society	DATE:															
	SCALE :- 1:1000	DRAWING NO :- ASSAM/SWIFT/GR-08/PLAN/06		<table border="1"> <tr> <td>CHECKED BY:</td> <td>SUBMITTED TO:</td> <td>RECOMMENDED BY:</td> <td>APPROVED BY:</td> </tr> <tr> <td> </td> <td> </td> <td> </td> <td> </td> </tr> <tr> <td>DATE:</td> <td>DATE:</td> <td>DATE:</td> <td>DATE:</td> </tr> <tr> <td>TEAM LEAD</td> <td>A.R.</td> <td>E.E.</td> <td>S.E.</td> </tr> </table>				CHECKED BY:	SUBMITTED TO:	RECOMMENDED BY:	APPROVED BY:					DATE:	DATE:	DATE:	DATE:	TEAM LEAD	A.R.	E.E.
CHECKED BY:	SUBMITTED TO:	RECOMMENDED BY:	APPROVED BY:																			
DATE:	DATE:	DATE:	DATE:																			
TEAM LEAD	A.R.	E.E.	S.E.																			

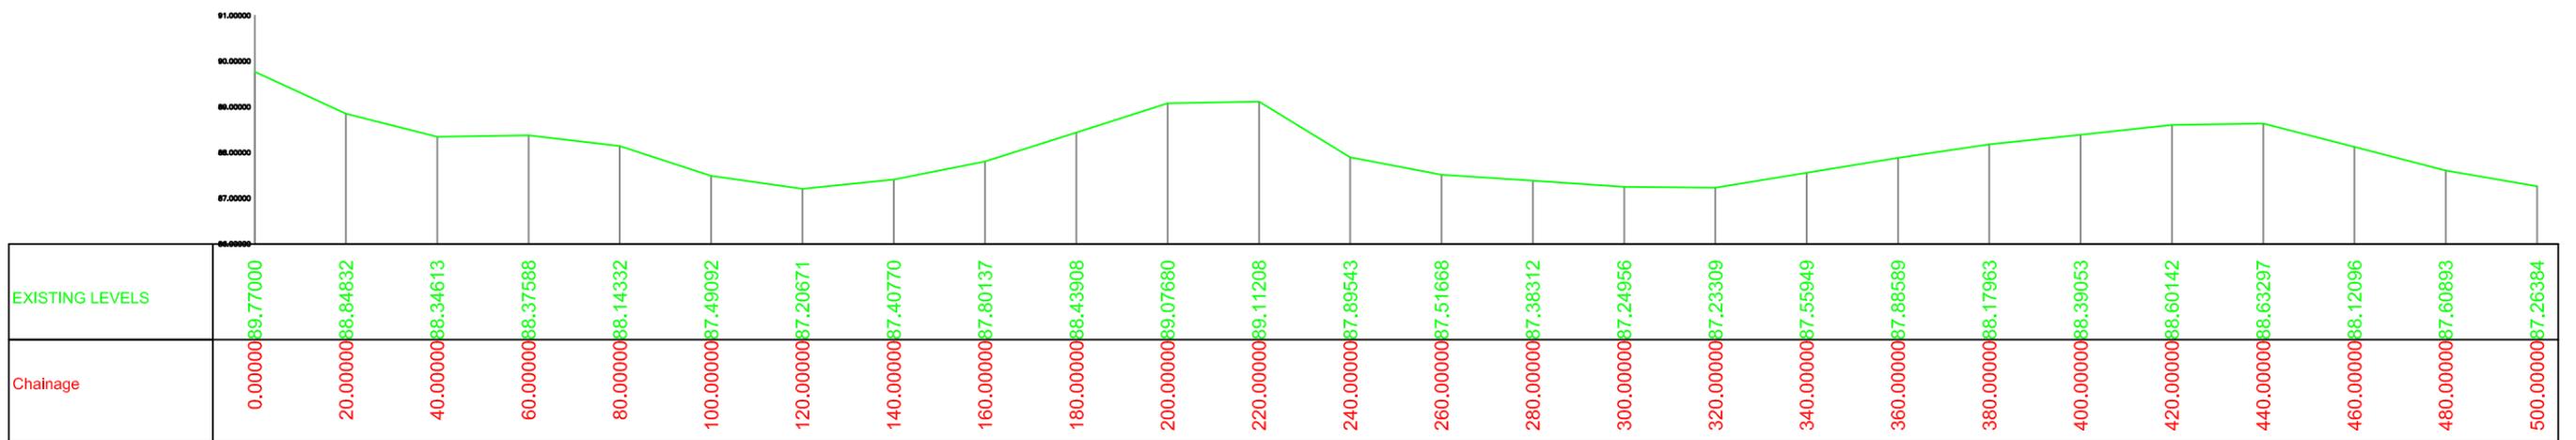

Prepared by
BASIC CONSULTANT
 (ENGINEERING CONSULTANT)


Corprt office Address
 SURVEY, Ajanta PATH, HOUSE NO-27, GUWAHATI,
 KAMRUP (M), ASSAM, PIN-781028.
 email:-basicconsultantghy@gmail.com

Regd. Office Address
 N. HAIBARGAON, M.D. ROAD,
 NAGAON, ASSAM, PIN-782002.
 email:-basicconsultant99@gmail.com

Name of Work:-
Sagunpara Beel in Golaghat District: Conservation,
Restoration and Rejuvenation under Assam SWIFT Project.

DRAWING :
 LONGITUDINAL PROFILE OF BEEL
 DRAWING NO
 ASSAM/SWIFT/GR-08/PLAN/07(A)

ARIAS Society
GOVERNMENT OF ASSAM
Assam Rural Infrastructure
Agricultural Service Society

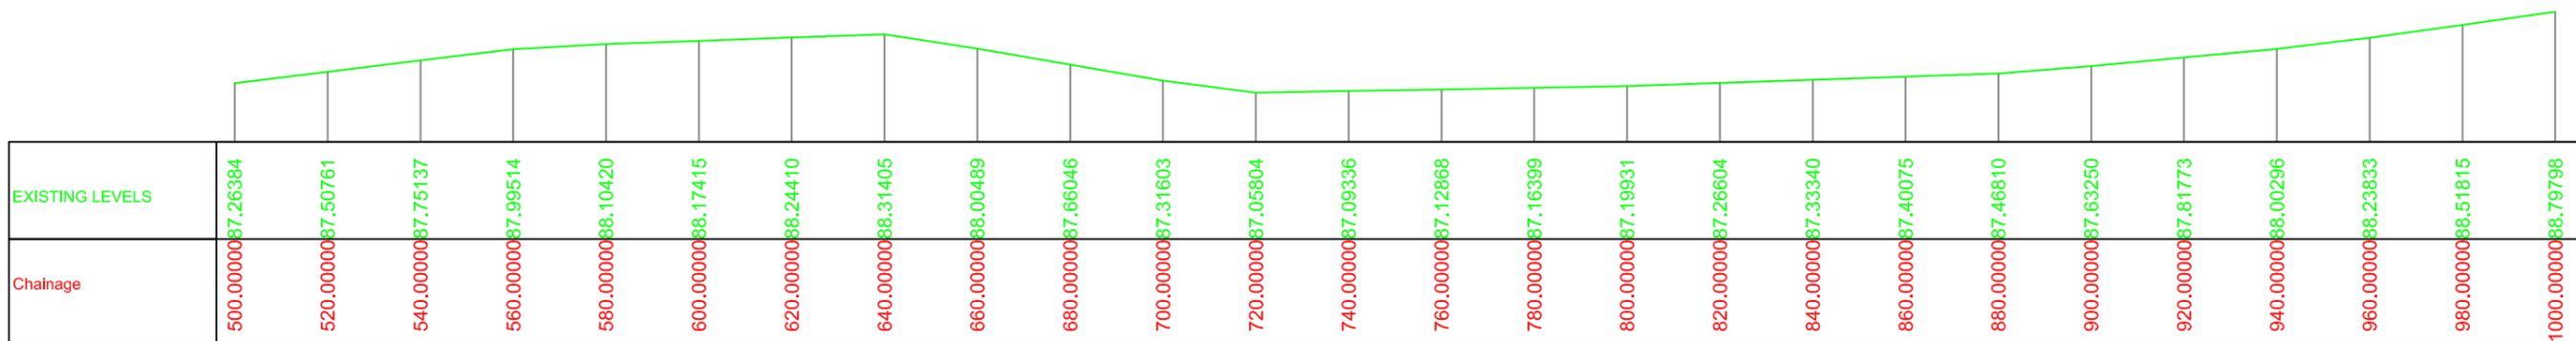


Prepared by
BASIC CONSULTANT
 (ENGINEERING CONSULTANT)
 Corprt office Address
 SURVEY, Ajanta PATH, HOUSE NO-27, GUWAHATI,
 KAMRUP (M), ASSAM, PIN-781028.
 email:-basicconsultantghy@gmail.com
 Regd. Office Address
 N. HAIBARGAON, M.D.ROAD,
 NAGAON, ASSAM, PIN-782002
 email:-basiconsultant99@gmail.com

Name of Work:-
Sagunpara Beel in Golaghat District: Conservation, Restoration and Rejuvenation under Assam SWIFT Project.

DRAWING :
 LONGITUDINAL PROFILE OF BEEL
 DRAWING NO
 ASSAM/SWIFT/GR-08/PLAN/07(B)

ARIAS Society
GOVERNMENT OF ASSAM
Assam Rural Infrastructure
Agricultural Service Society

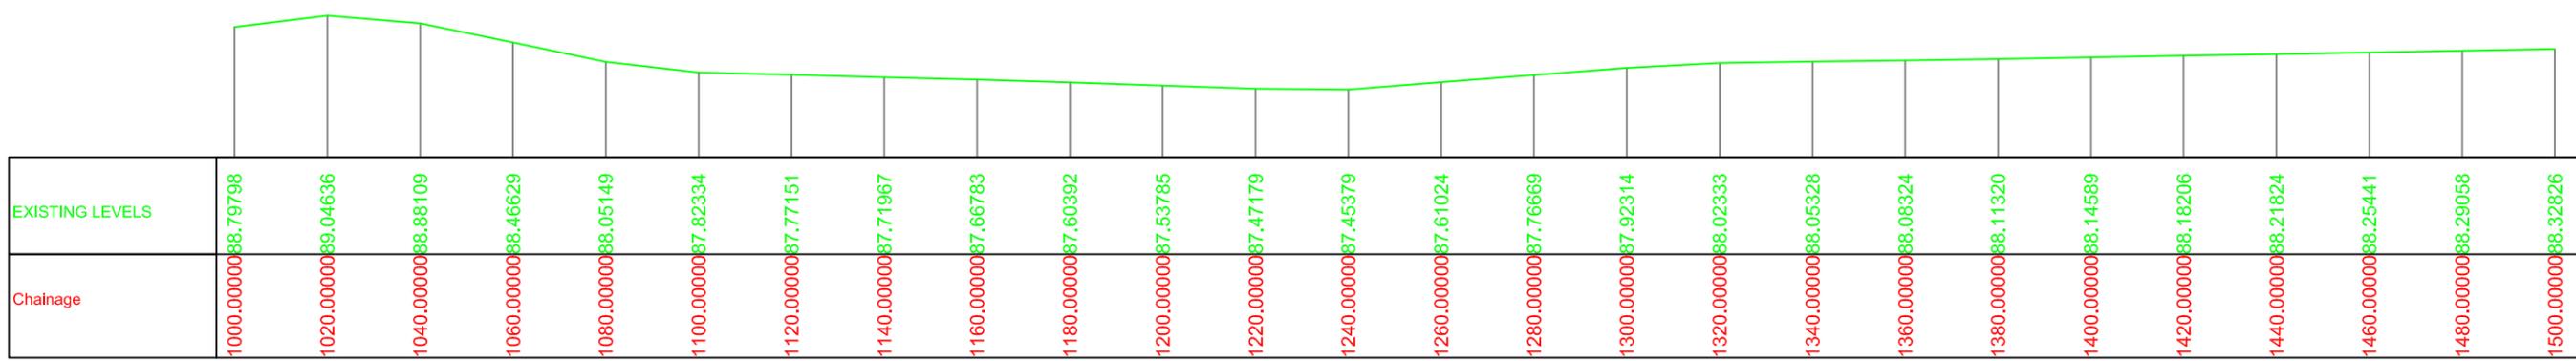


Prepared by
BASIC CONSULTANT
 (ENGINEERING CONSULTANT)
 Corprt office Address
 SURVEY, Ajanta PATH, HOUSE NO-27, GUWAHATI,
 KAMRUP (M), ASSAM, PIN-781028.
 email:-basicconsultantghy@gmail.com
 Regd. Office Address
 N. HAIBARGAON, M.D.ROAD,
 NAGAON, ASSAM, PIN-782002
 email:-basiconsultant99@gmail.com

Name of Work:-
Sagunpara Beel in Golaghat District: Conservation, Restoration and Rejuvenation under Assam SWIFT Project.

DRAWING :
 LONGITUDINAL PROFILE OF BEEL
 DRAWING NO
 ASSAM/SWIFT/GR-08/PLAN/07(C)

ARIAS Society
GOVERNMENT OF ASSAM
Assam Rural Infrastructure
Agricultural Service Society

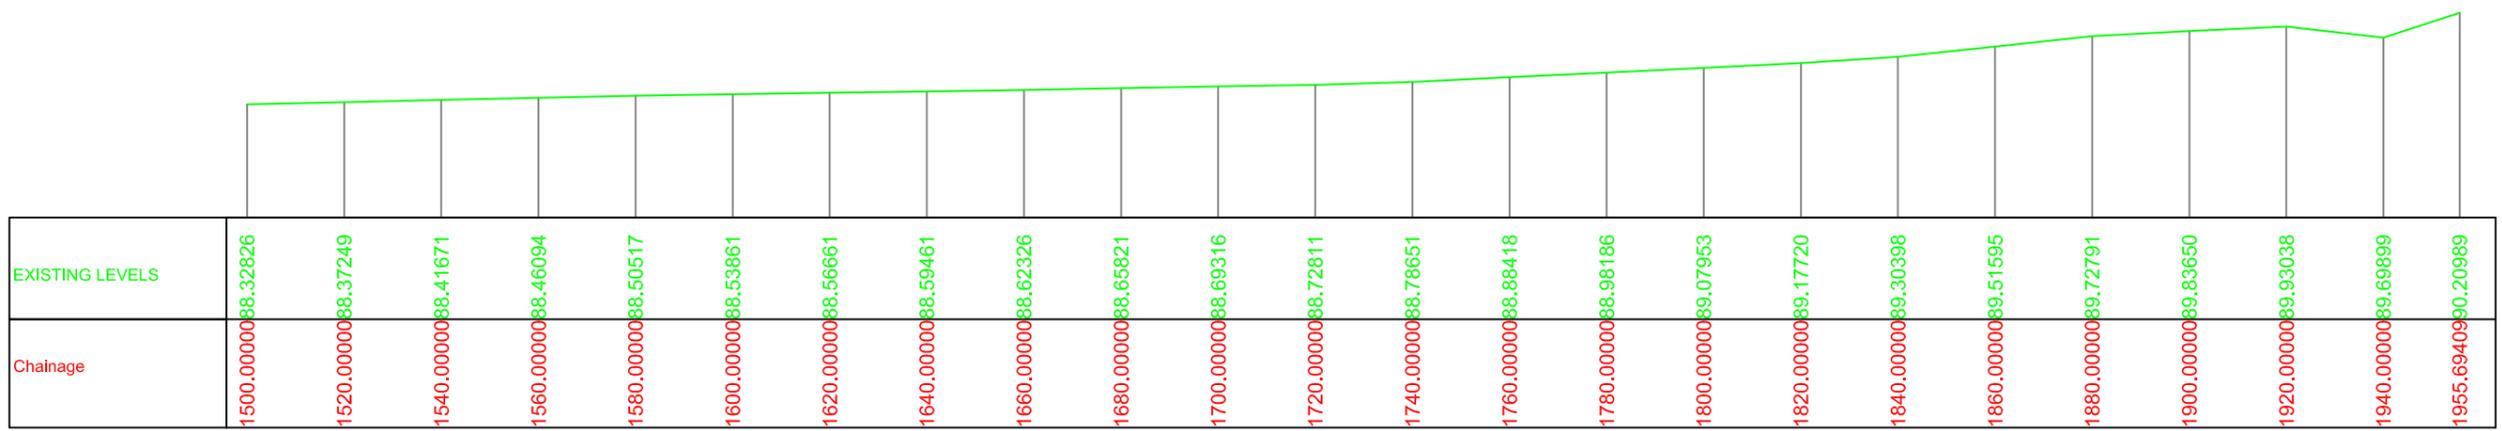


Prepared by
BASIC CONSULTANT
 (ENGINEERING CONSULTANT)
 Corprt office Address
 SURVEY, Ajanta PATH, HOUSE NO-27, GUWAHATI,
 KAMRUP (M), ASSAM, PIN-781028.
 email:-baslcconsultantghy@gmail.com
 Regd. Office Address
 N. HAIBARGAON, M.D.ROAD,
 NAGAON, ASSAM, PIN-782002
 email:-baslcconsultantghy@gmail.com

Name of Work:-
Sagunpara Beel in Golaghat District: Conservation, Restoration and Rejuvenation under Assam SWIFT Project.


DRAWING :
 LONGITUDINAL PROFILE OF BEEL
 DRAWING NO
 ASSAM/SWIFT/GR-08/PLAN/07(D)

ARIAS Society
GOVERNMENT OF ASSAM
Assam Rural Infrastructure
Agricultural Service Society

STANDARD DRAWINGS

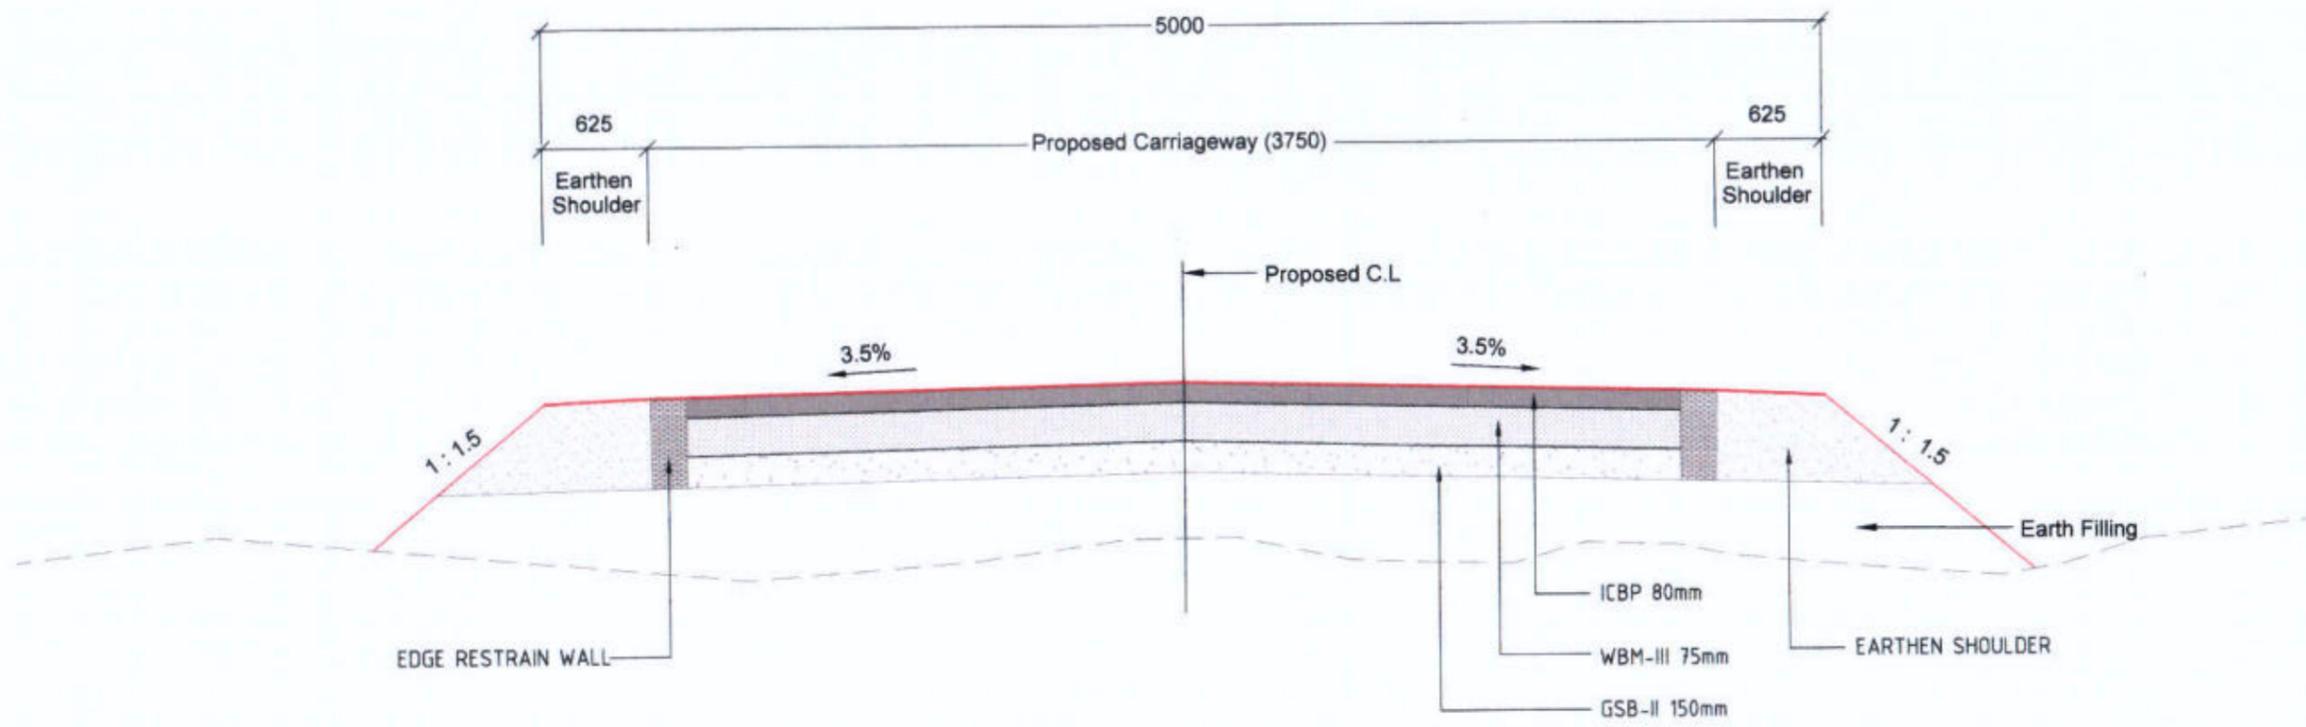

TYPICAL CROSS SECTION FOR APPROACH ROAD

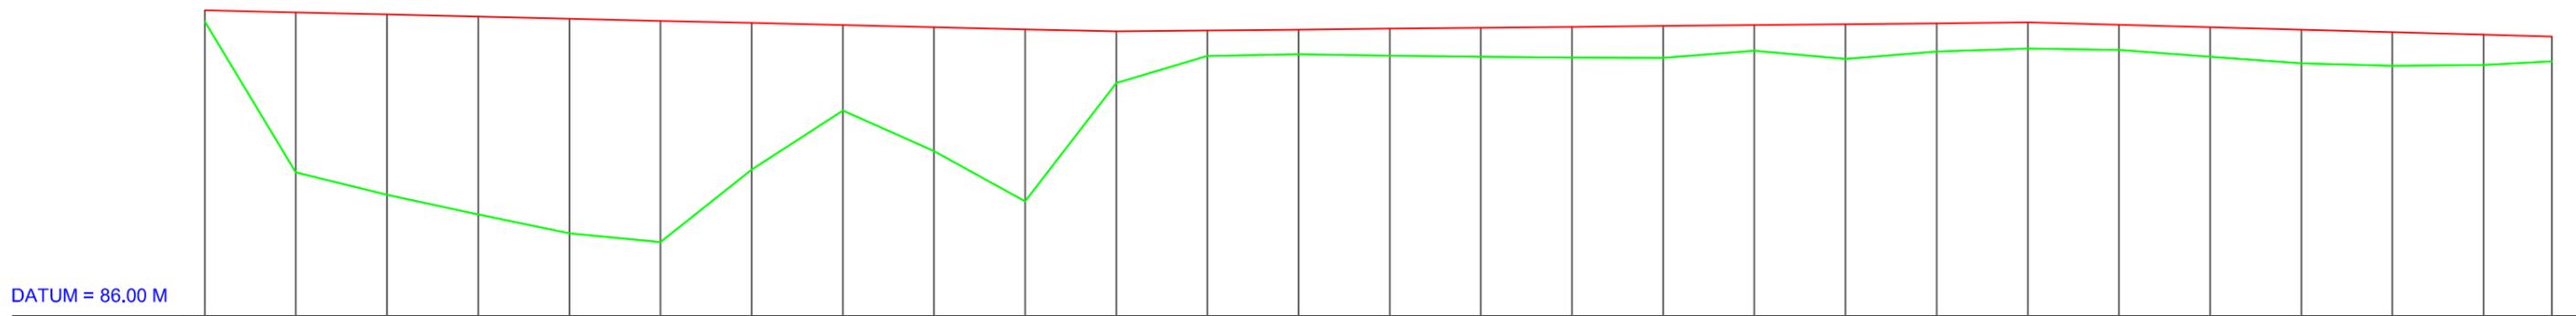

DATUM = 86.00 M

FRL	92.708	92.662	92.615	92.569	92.523	92.476	92.430	92.383	92.337	92.291	92.244	92.264	92.284	92.304	92.324	92.344	92.364	92.383	92.403	92.423	92.443	92.389	92.335	92.282	92.228	92.174	92.133
OGL	92.462	89.157	88.665	88.229	87.819	87.627	89.215	90.508	89.619	88.517	91.116	91.710	91.746	91.713	91.688	91.673	91.663	91.823	91.642	91.805	91.871	91.841	91.691	91.545	91.491	91.510	91.585
CHAINAGE	0.000	20.000	40.000	60.000	80.000	100.000	120.000	140.000	160.000	180.000	200.000	220.000	240.000	260.000	280.000	300.000	320.000	340.000	360.000	380.000	400.000	420.000	440.000	460.000	480.000	500.000	515.000
FRL Gradient	-1/431.082										-1/1004.971										-1/371.192						

Prepared by
BASIC CONSULTANT
 (ENGINEERING CONSULTANT)

Corprt office Address
 SURVEY, Ajanta PATH, HOUSE NO-27, GUWAHATI,
 KAMRUP (M), ASSAM, PIN-781028.
 email:-basicconsultantghy@gmail.com

Regd. Office Address
 N. HAIBARGAON, M.D.ROAD,
 NAGALON, ASSAM, PIN-781002
 email:-basicconsultantghy@gmail.com


Name of Work:-
Sagunpara Beel in Golaghat District : Conservation, Restoration and
Rejuvenation under Assam SWIFT Project.

DRAWING :
 LONGITUDINAL PROFILE OF
 APPROACH ROAD


DRAWING NO
ASSAM/SWIFT/GR-08/SD/01(A)

ARIAS Society
GOVERNMENT OF ASSAM
Assam Rural Infrastructure
Agricultural Service Society


AREA IN FILL	0.004	Sqm
SHOULDER	0.529	Sqm
GSB	0.563	Sqm
WBM-II	0.000	Sqm
WBM-III	0.281	Sqm

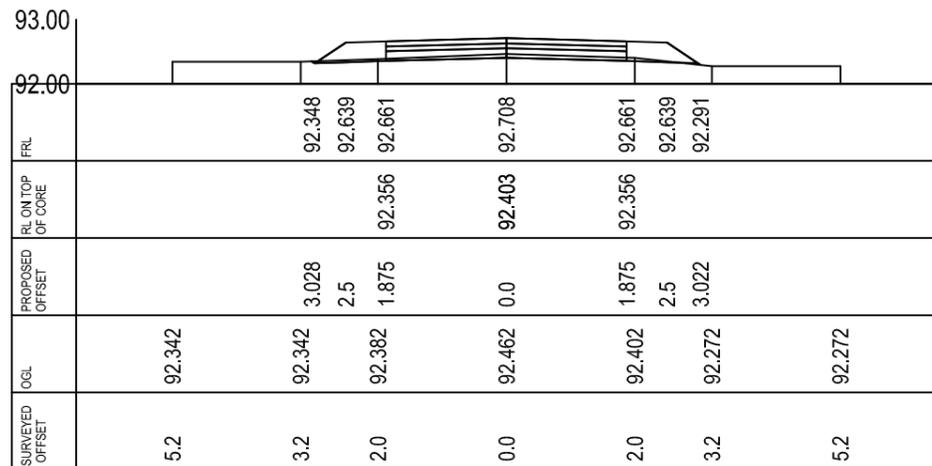


CROSS-SECTION AT CH- 0.0

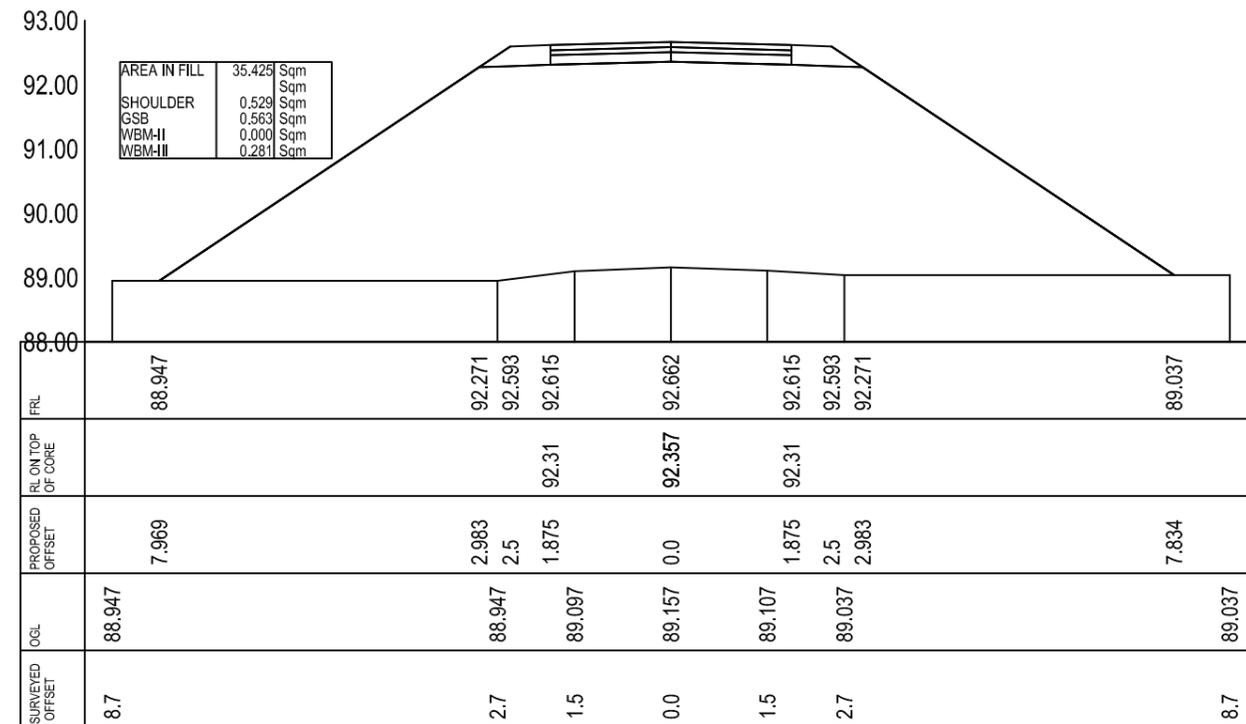

CROSS-SECTION AT CH- 20.0

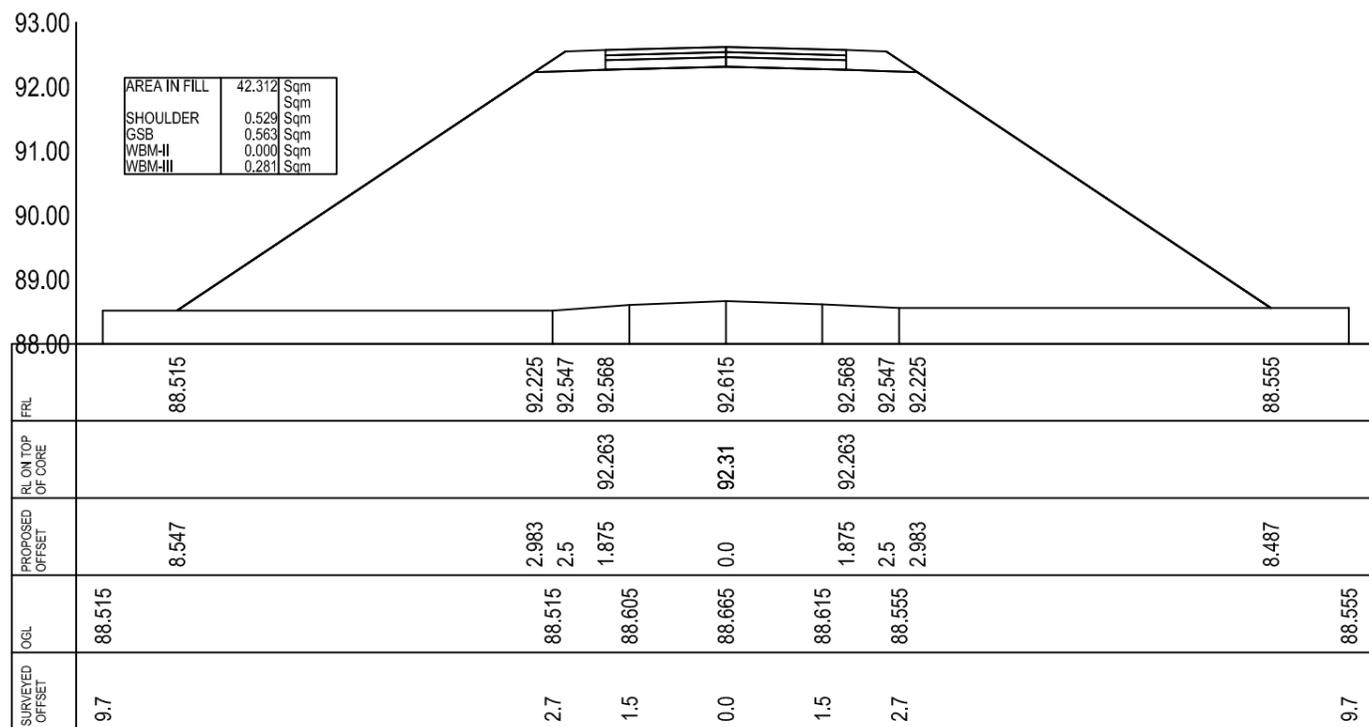

CROSS-SECTION AT CH- 40.0

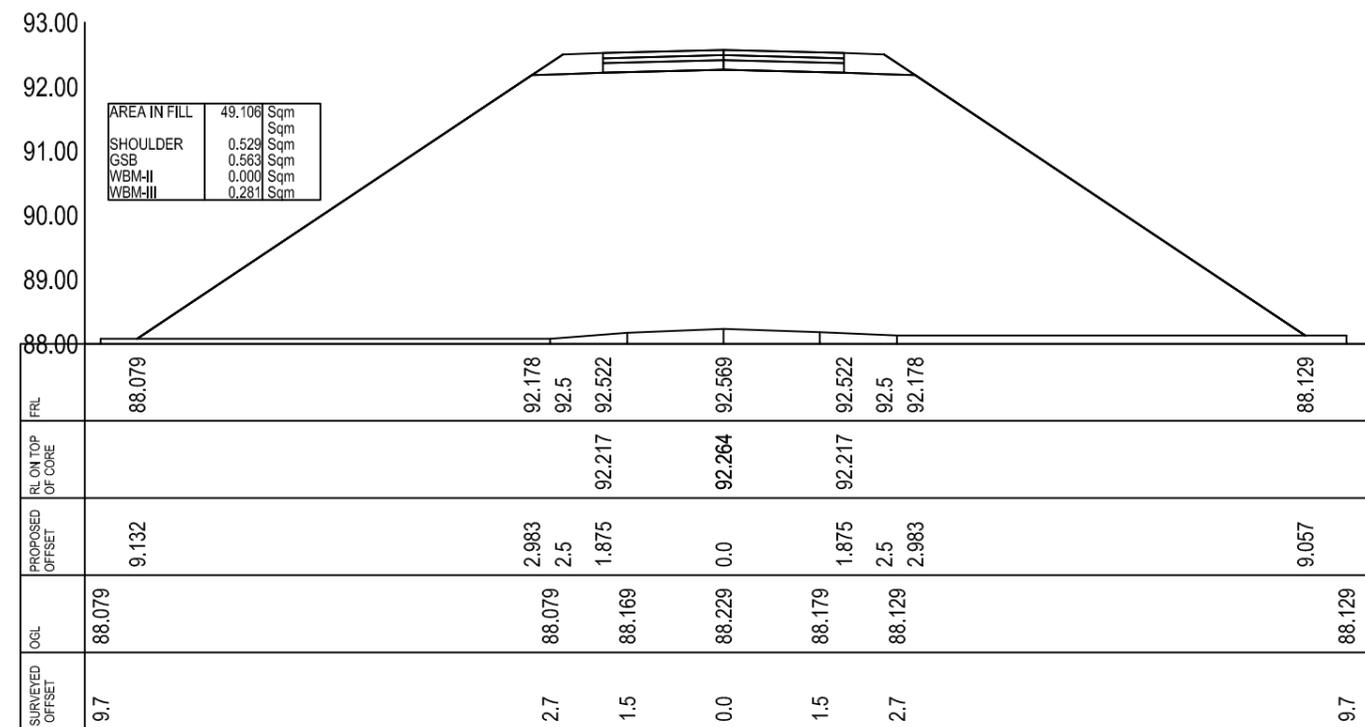

CROSS-SECTION AT CH- 60.0

Prepared by
BASIC CONSULTANT
 (ENGINEERING CONSULTANT)

Corprt Office Address
 SURVEY, Ajanta PATH, HOUSE NO-27, GUWAHATI,
 KAMRUP (M), ASSAM, PIN-781028.
 email:-basicoconsultantghy@gmail.com


Regd. Office Address
 N. HAIBARGAON, M.D.ROAD,
 NAGAN, ASSAM, PIN-781001
 email:-basicoconsultantghy@gmail.com

Name of Work:-
Sagunpara Beel in Golaghat District : Conservation, Restoration and
Rejuvenation under Assam SWIFT Project.


DRAWING :
 CROSS SECTION OF APPROACH ROAD

DRAWING NO
ASSAM/SWIFT/GR-08/SD/01(B)


ARIAS Society
GOVERNMENT OF ASSAM
Assam Rural Infrastructure
Agricultural Service Society

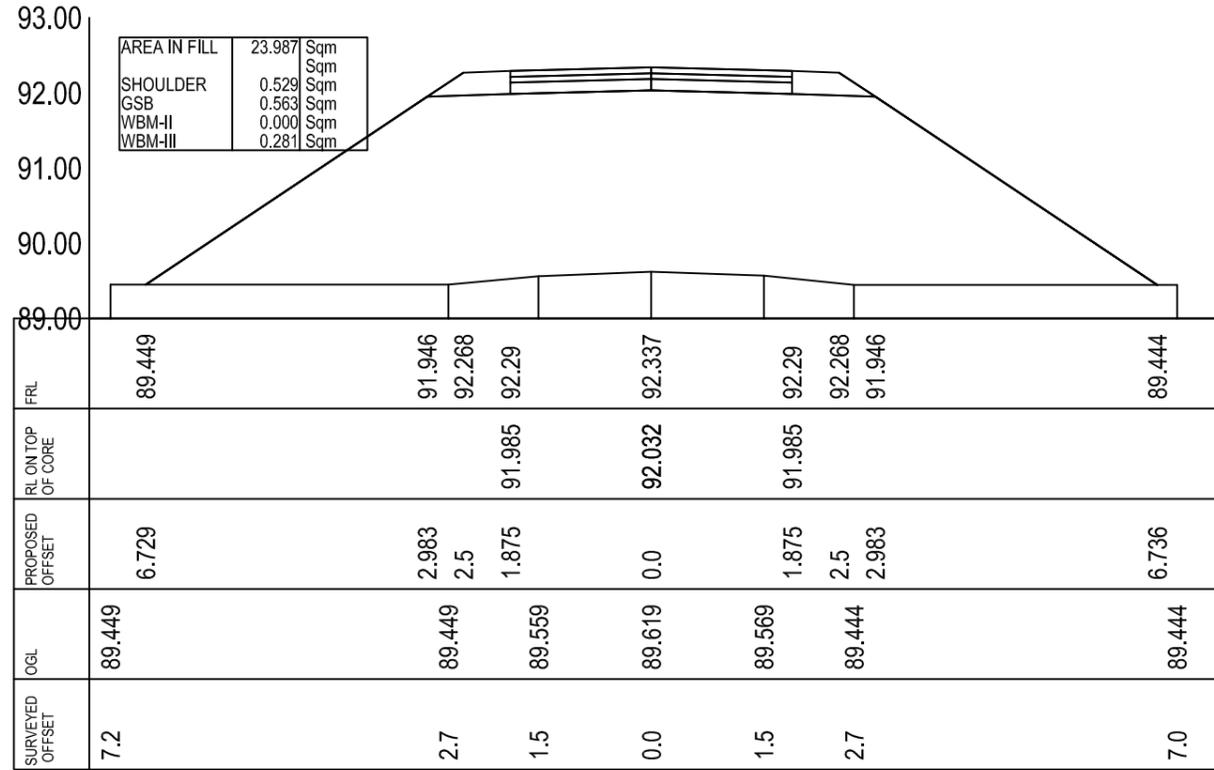


CROSS-SECTION AT CH- 160.0

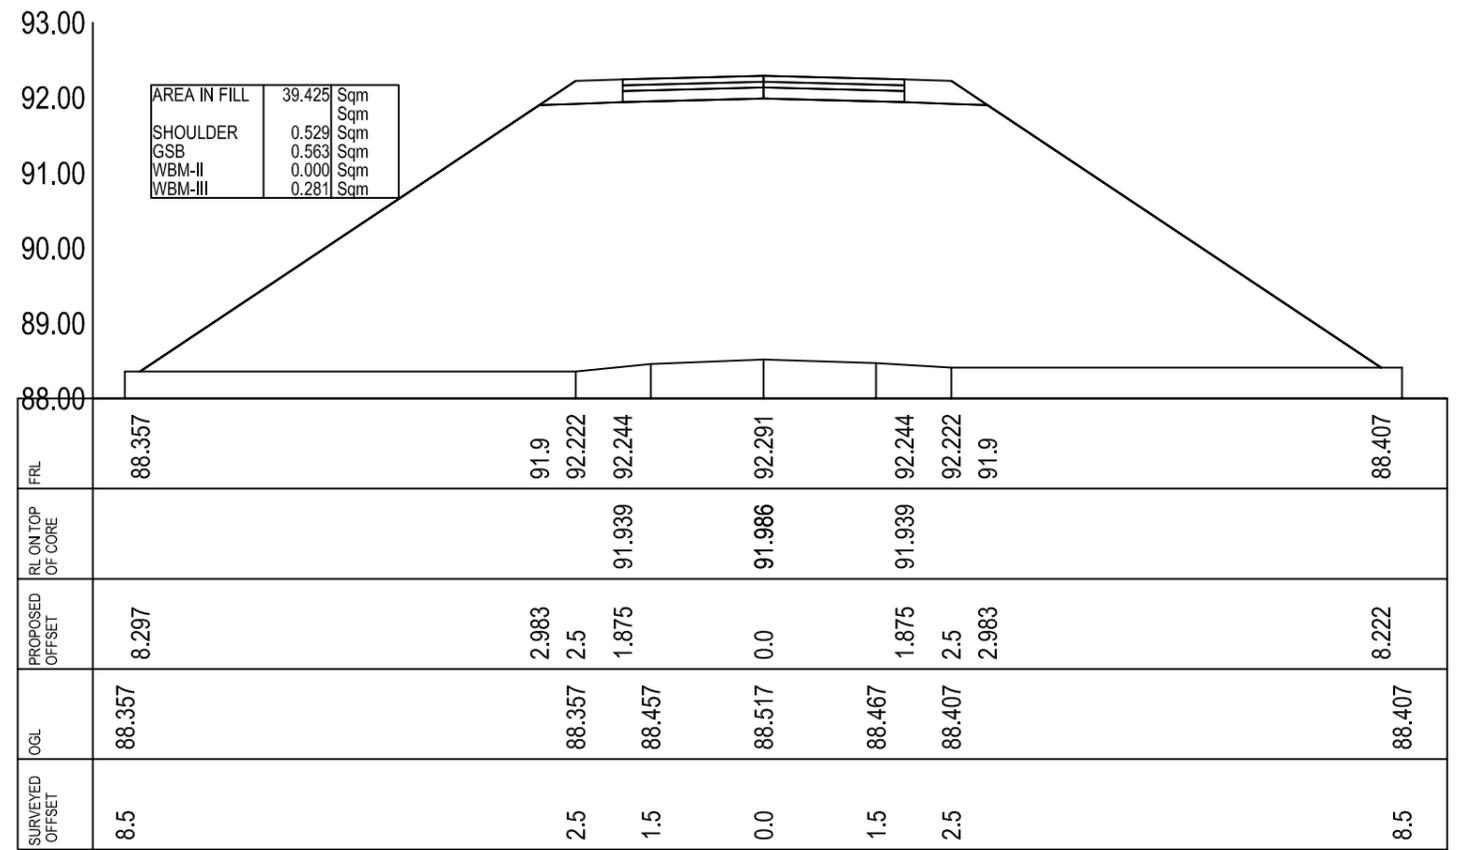

CROSS-SECTION AT CH- 180.0

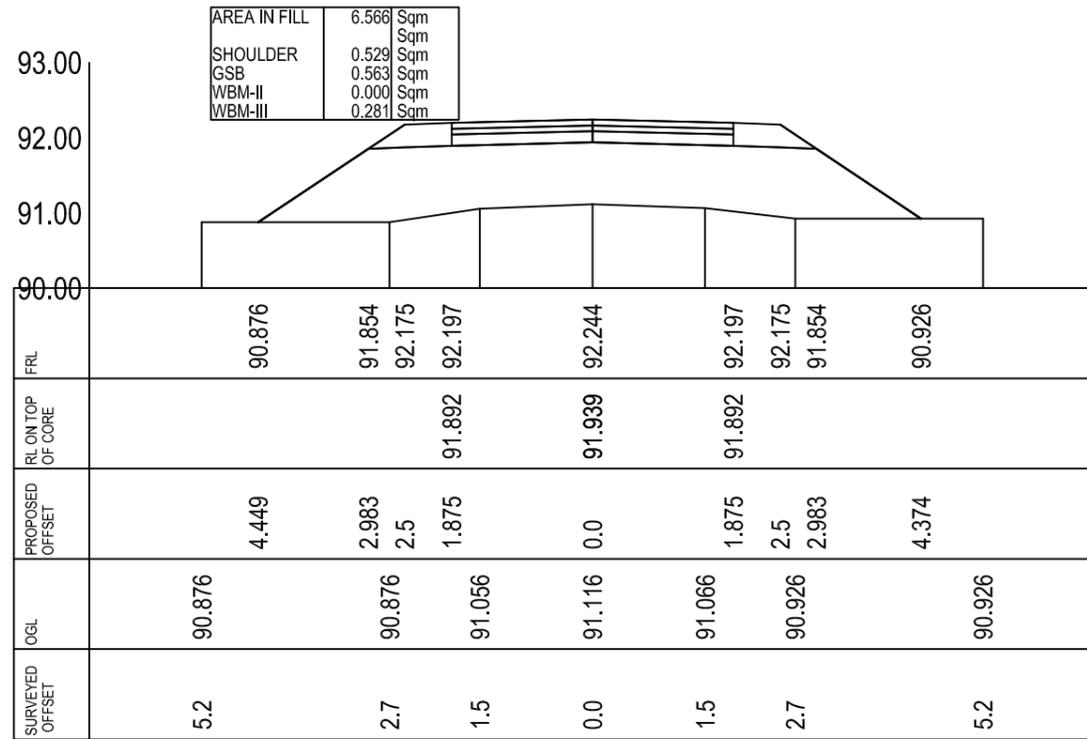

CROSS-SECTION AT CH- 200.0

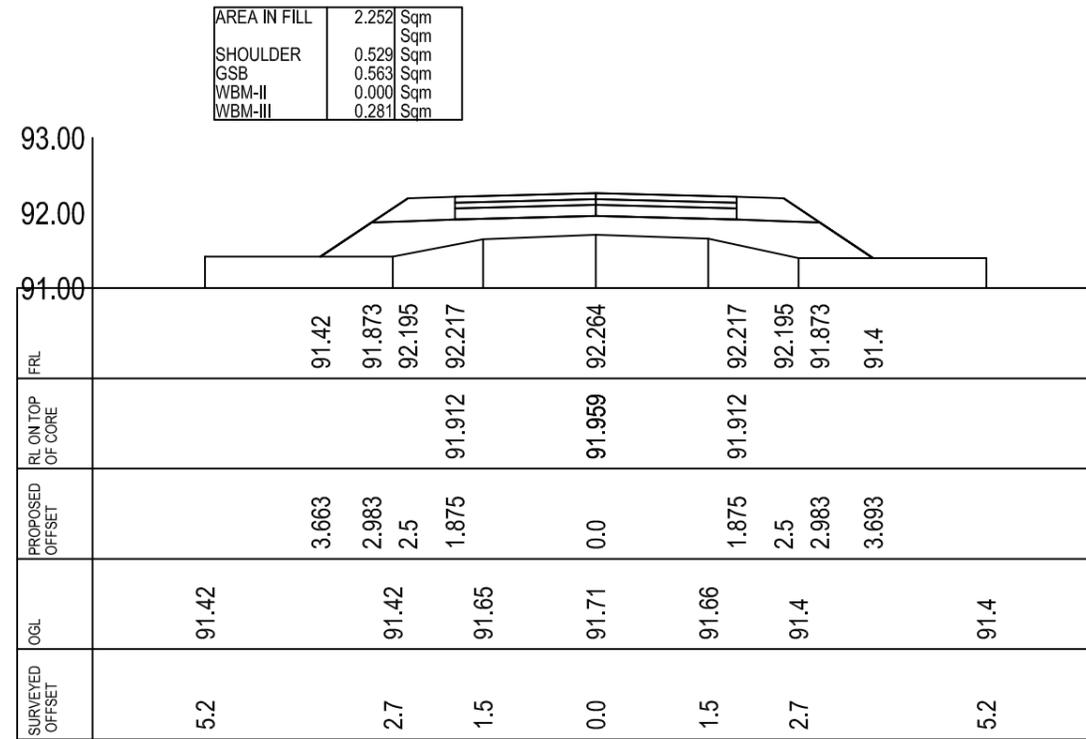

CROSS-SECTION AT CH- 220.0

Prepared by
BASIC CONSULTANT
 (ENGINEERING CONSULTANT)

Corprt Office Address
 SURVEY, Ajanta PATH, HOUSE NO-27, GUWAHATI,
 KAMRUP (M), ASSAM, PIN-781028.
 email:-basicconsultantghy@gmail.com

Regd. Office Address
 N. HAIBARGAON, M.D.ROAD,
 NAGAN, ASSAM, PIN-781033
 email:-basicconsultantghy@gmail.com


Name of Work:-
Sagunpara Beel in Golaghat District : Conservation, Restoration and
Rejuvenation under Assam SWIFT Project.

DRAWING :
 CROSS SECTION OF APPROACH ROAD

DRAWING NO
ASSAM/SWIFT/GR-08/SD/01(D)


ARIAS Society
GOVERNMENT OF ASSAM
Assam Rural Infrastructure
Agricultural Service Society

AREA IN FILL	2.179	Sqm
SHOULDER	0.529	Sqm
GSB	0.563	Sqm
WBM-II	0.000	Sqm
WBM-III	0.281	Sqm

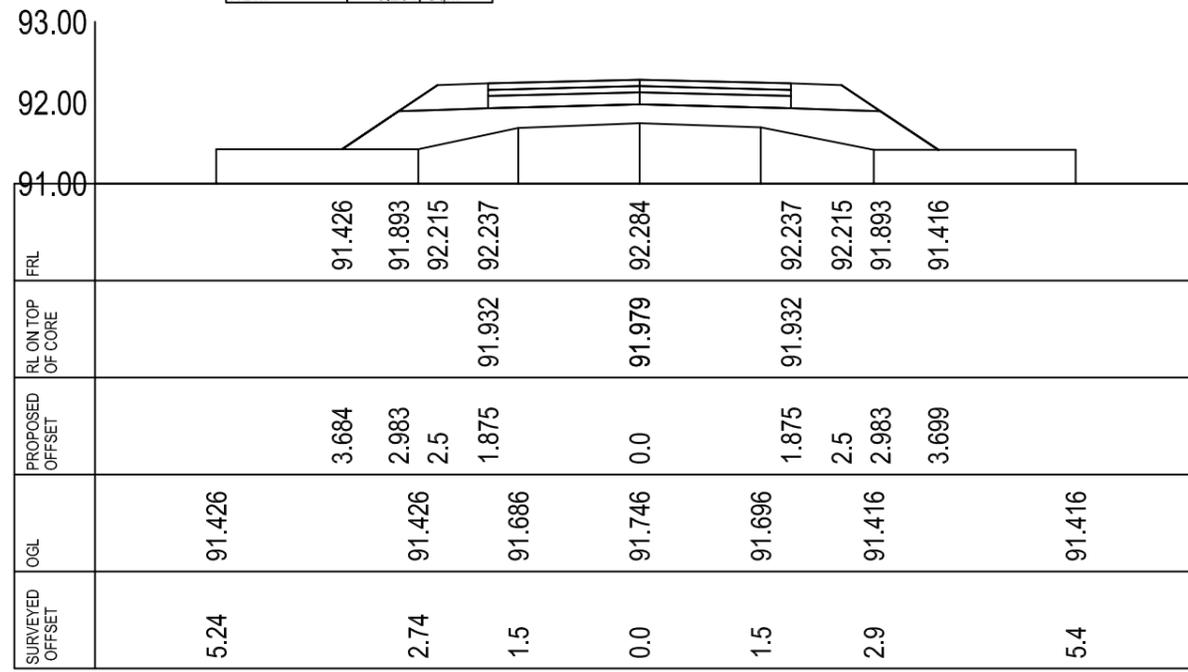


CROSS-SECTION AT CH- 240.0

AREA IN FILL	2.603	Sqm
SHOULDER	0.529	Sqm
GSB	0.563	Sqm
WBM-II	0.000	Sqm
WBM-III	0.281	Sqm

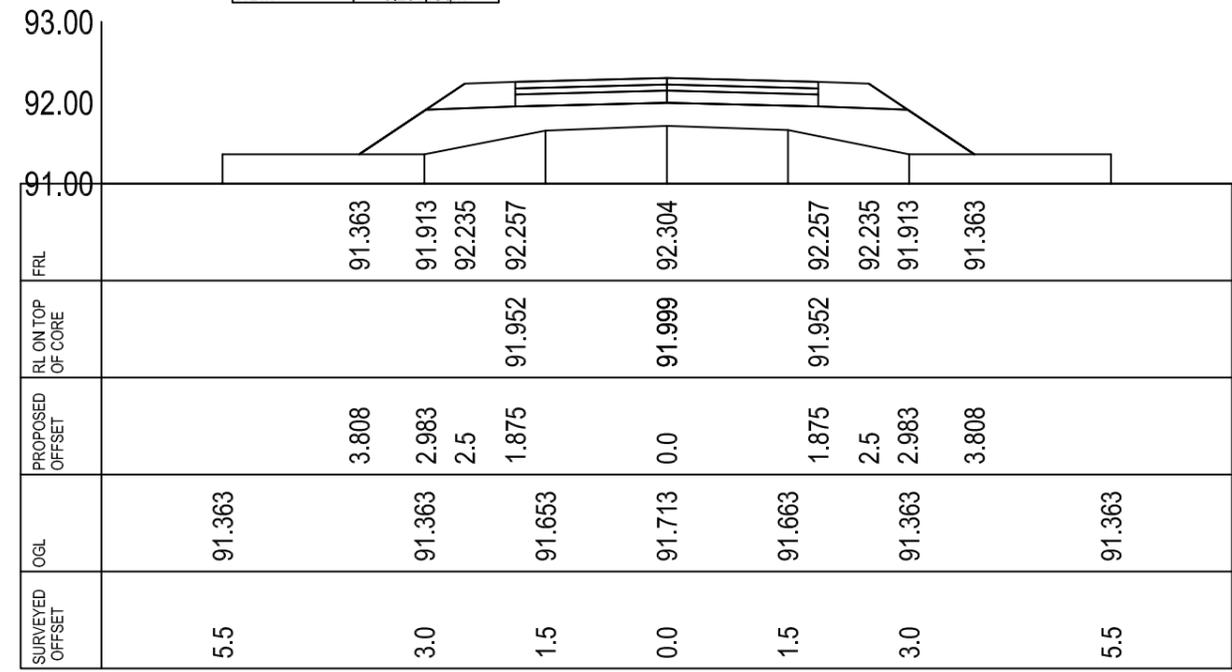


CROSS-SECTION AT CH- 260.0

AREA IN FILL	3.094	Sqm
SHOULDER	0.529	Sqm
GSB	0.563	Sqm
WBM-II	0.000	Sqm
WBM-III	0.281	Sqm

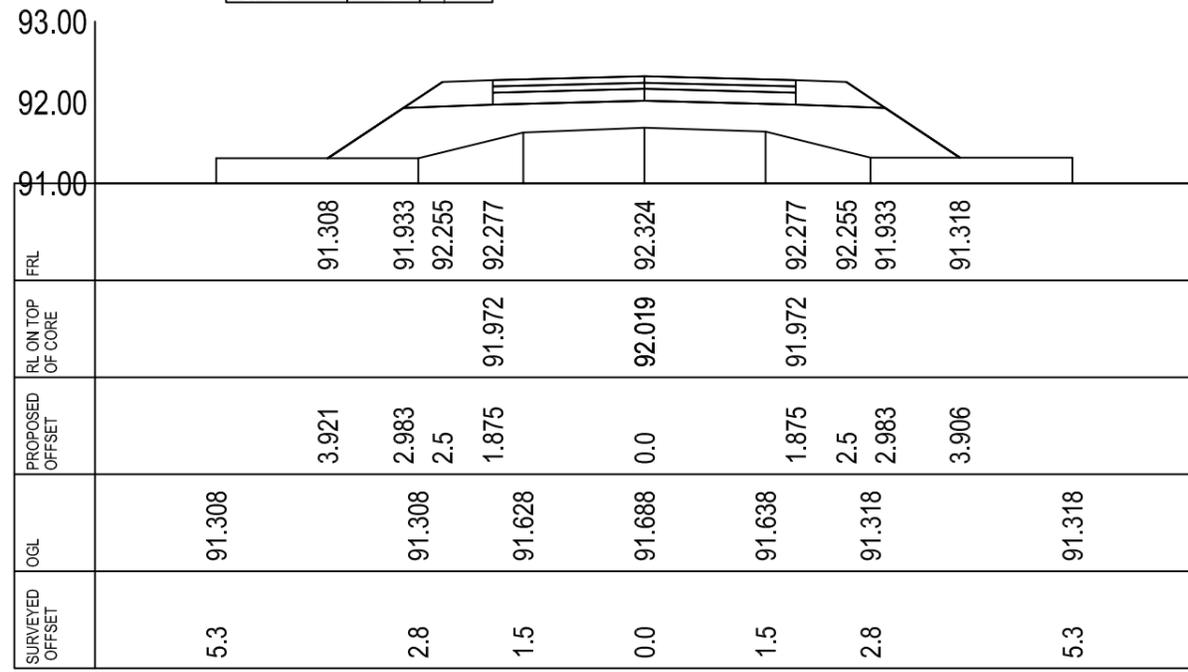

CROSS-SECTION AT CH- 280.0

AREA IN FILL	3.495	Sqm
SHOULDER	0.529	Sqm
GSB	0.563	Sqm
WBM-II	0.000	Sqm
WBM-III	0.281	Sqm

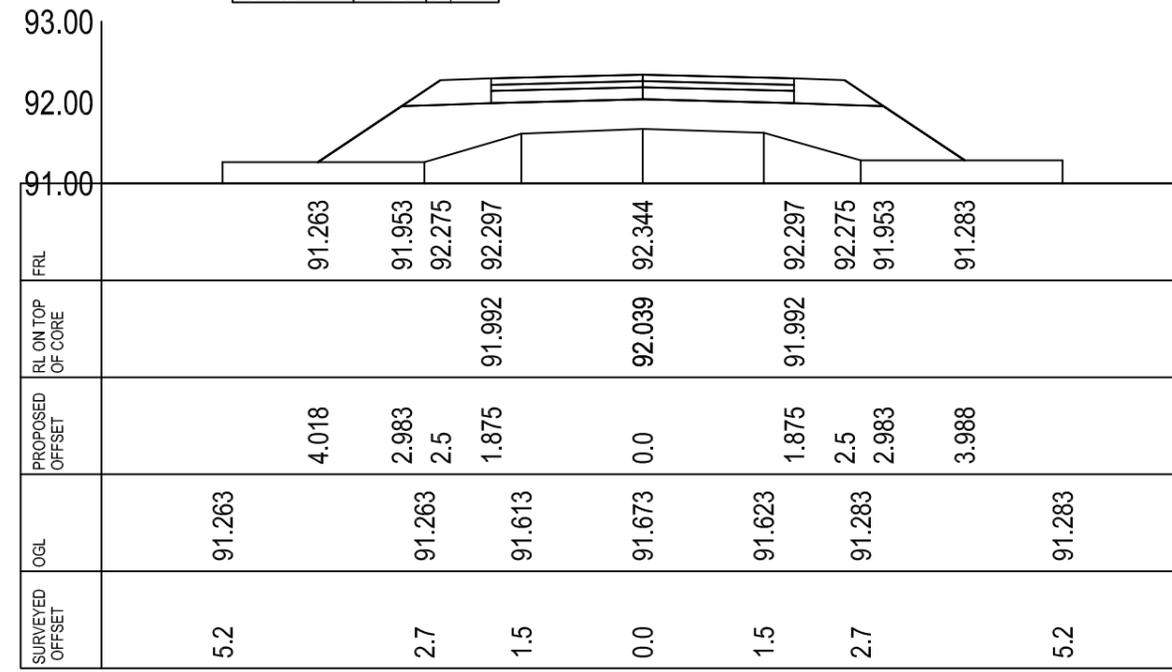

CROSS-SECTION AT CH- 300.0

Prepared by
BASIC CONSULTANT
 (ENGINEERING CONSULTANT)

Corprt office Address
 SURVEY, Ajanta PATH, HOUSE NO-27, GUWAHATI,
 KAMRUP (M), ASSAM, PIN-781028,
 email:-basicoconsultantghy@gmail.com

Reqd. Office Address
 N. HAIBARGAON, M.D.ROAD,
 NAGALON, ASSAM, PIN-781001,
 email:-basicoconsultantghy@gmail.com


Name of Work:-
Sagunpara Beel in Golaghat District : Conservation, Restoration and
Rejuvenation under Assam SWIFT Project.

DRAWING :
 CROSS SECTION OF APPROACH ROAD

DRAWING NO
ASSAM/SWIFT/GR-08/SD/01(E)


ARIAS Society
GOVERNMENT OF ASSAM
Assam Rural Infrastructure
Agricultural Service Society

AREA IN FILL	3.848	Sqm
SHOULDER	0.529	Sqm
GSB	0.563	Sqm
WBM-II	0.000	Sqm
WBM-III	0.281	Sqm

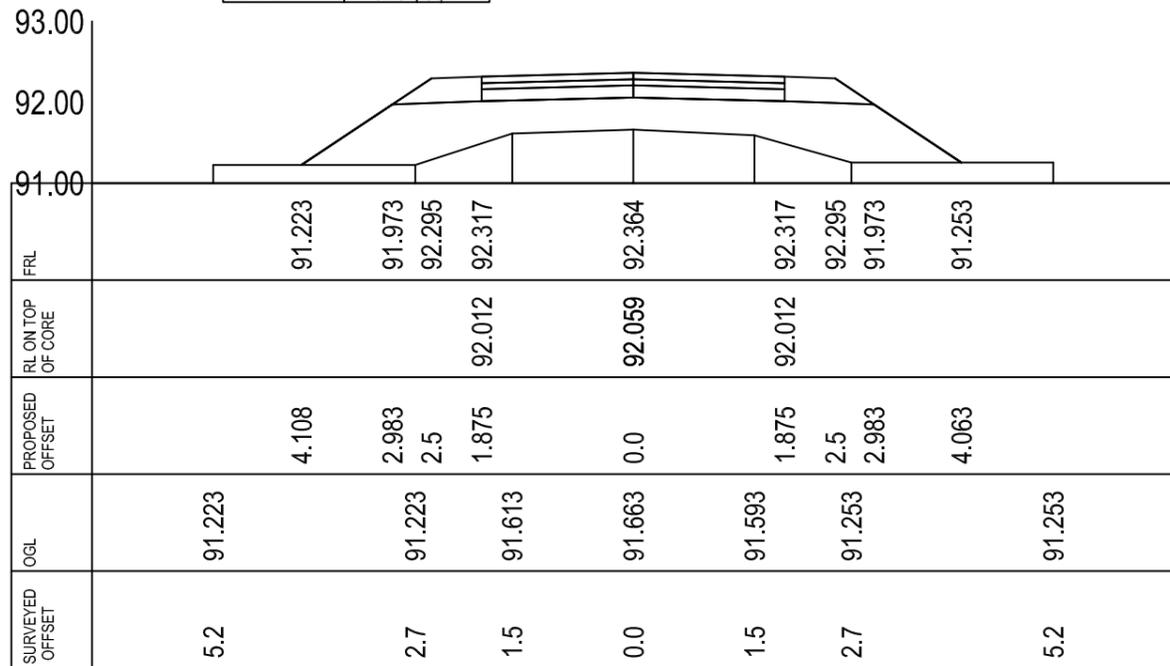


CROSS-SECTION AT CH- 320.0

AREA IN FILL	2.823	Sqm
SHOULDER	0.529	Sqm
GSB	0.563	Sqm
WBM-II	0.000	Sqm
WBM-III	0.281	Sqm

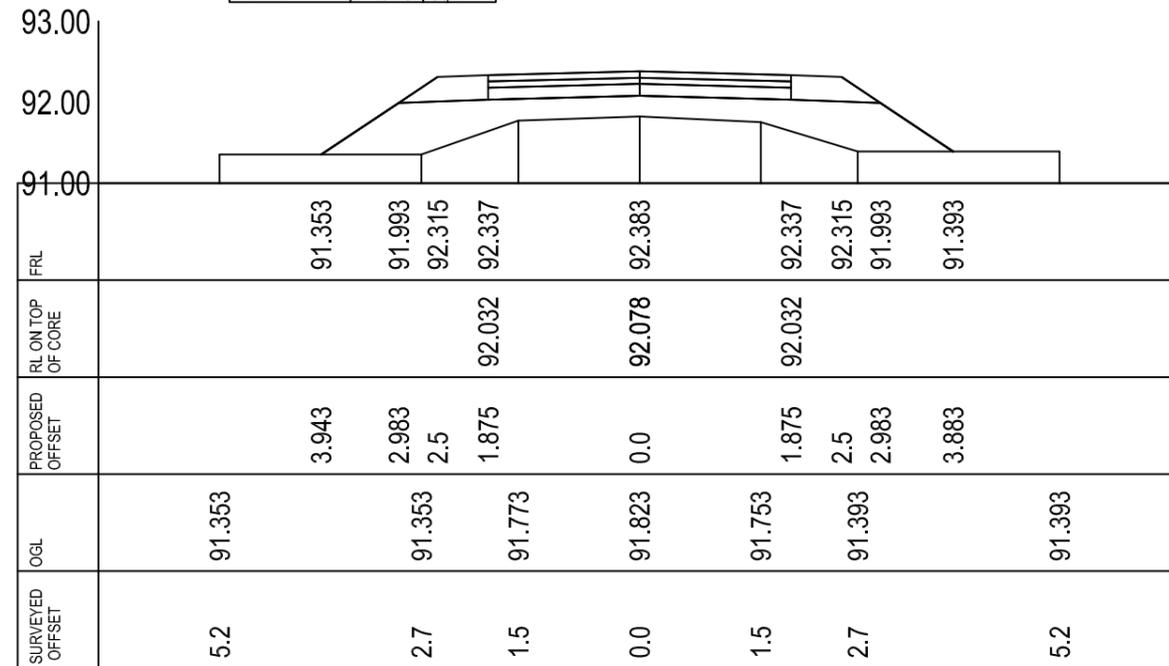


CROSS-SECTION AT CH- 340.0

AREA IN FILL	3.963	Sqm
SHOULDER	0.529	Sqm
GSB	0.563	Sqm
WBM-II	0.000	Sqm
WBM-III	0.281	Sqm

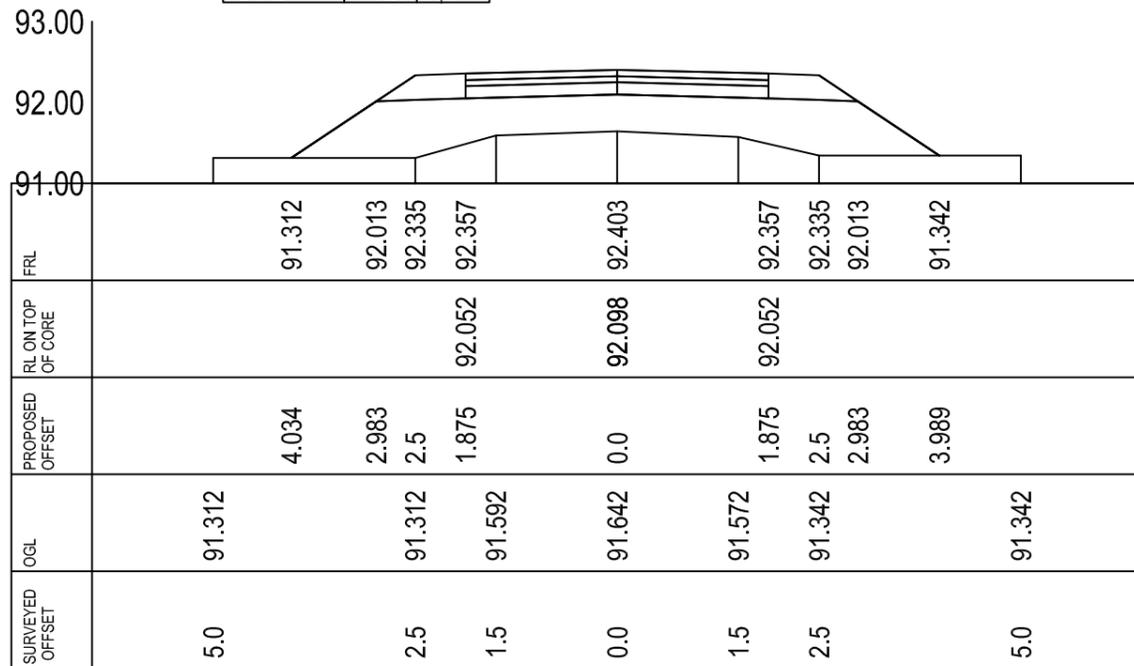

CROSS-SECTION AT CH- 360.0

AREA IN FILL	2.853	Sqm
SHOULDER	0.529	Sqm
GSB	0.563	Sqm
WBM-II	0.000	Sqm
WBM-III	0.281	Sqm

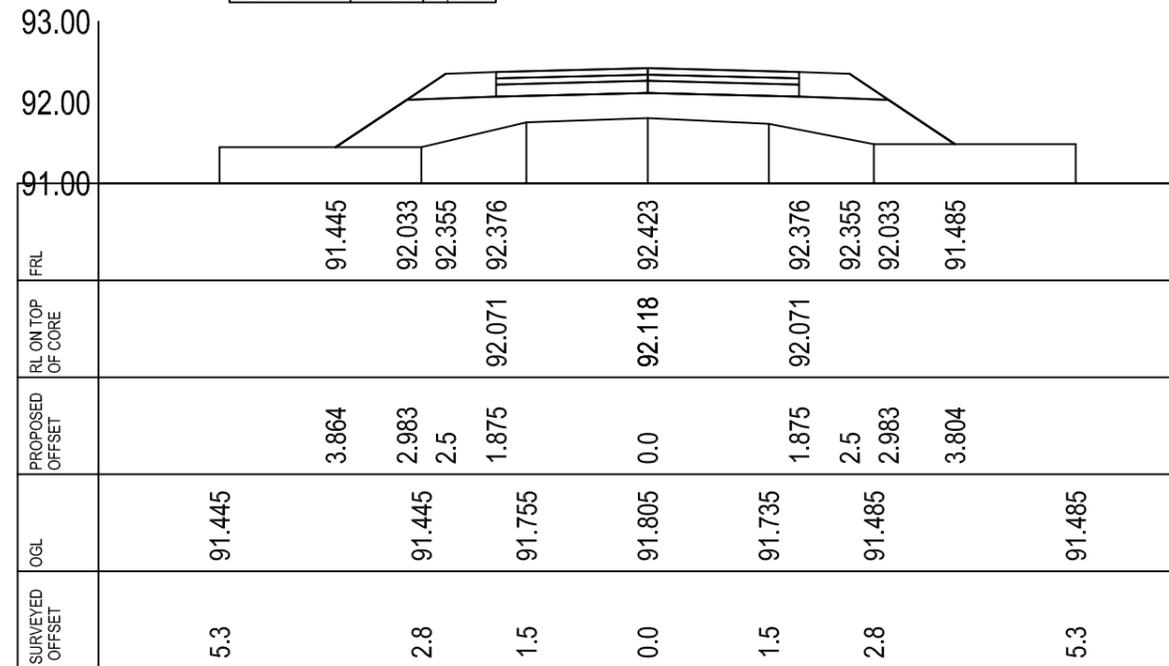

CROSS-SECTION AT CH- 380.0

Prepared by
BASIC CONSULTANT
 (ENGINEERING CONSULTANT)

Corprt office Address
 SURVEY, Ajanta PATH, HOUSE NO-27, GUWAHATI,
 KAMRUP (M), ASSAM, PIN-781028,
 email:-basicoconsultantghy@gmail.com

Reqd. Office Address
 N. HAIBARGAON, M.D.ROAD,
 NAGALON, ASSAM, PIN-781001,
 email:-basicoconsultantghy@gmail.com


Name of Work:-
Sagunpara Beel in Golaghat District : Conservation, Restoration and
Rejuvenation under Assam SWIFT Project.

DRAWING :
 CROSS SECTION OF APPROACH ROAD

DRAWING NO
ASSAM/SWIFT/GR-08/SD/01(F)


ARIAS Society
GOVERNMENT OF ASSAM
Assam Rural Infrastructure
Agricultural Service Society

AREA IN FILL	2.588	Sqm
SHOULDER	0.529	Sqm
GSB	0.563	Sqm
WBM-II	0.000	Sqm
WBM-III	0.281	Sqm

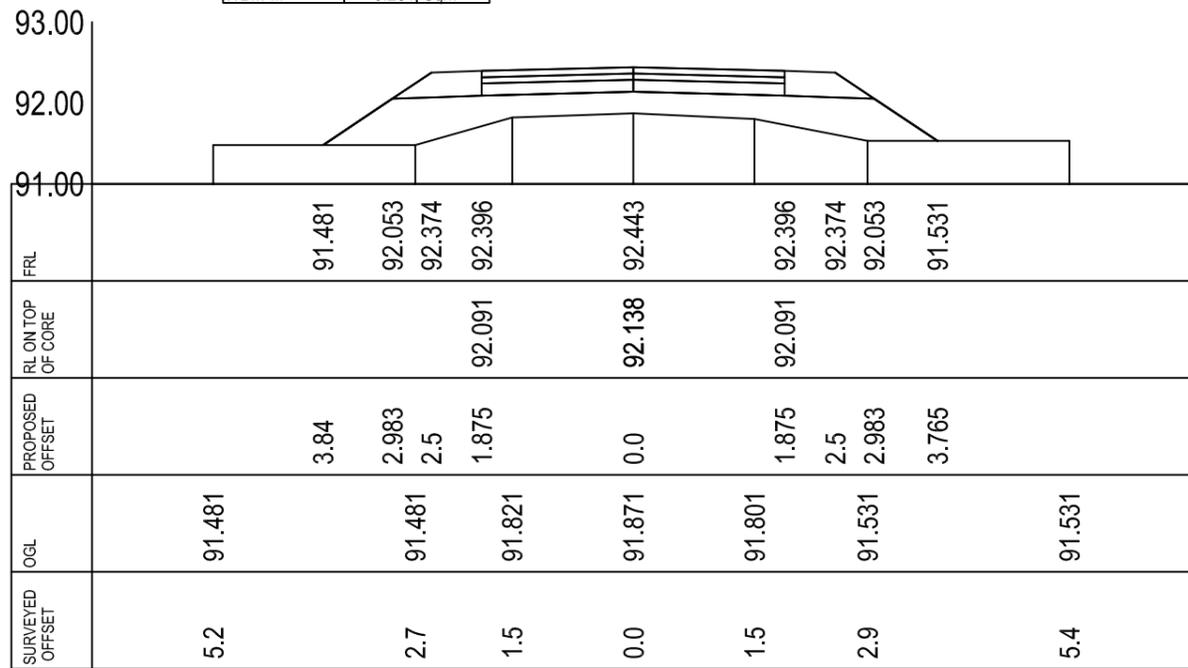


CROSS-SECTION AT CH- 400.0

AREA IN FILL	2.490	Sqm
SHOULDER	0.529	Sqm
GSB	0.563	Sqm
WBM-II	0.000	Sqm
WBM-III	0.281	Sqm

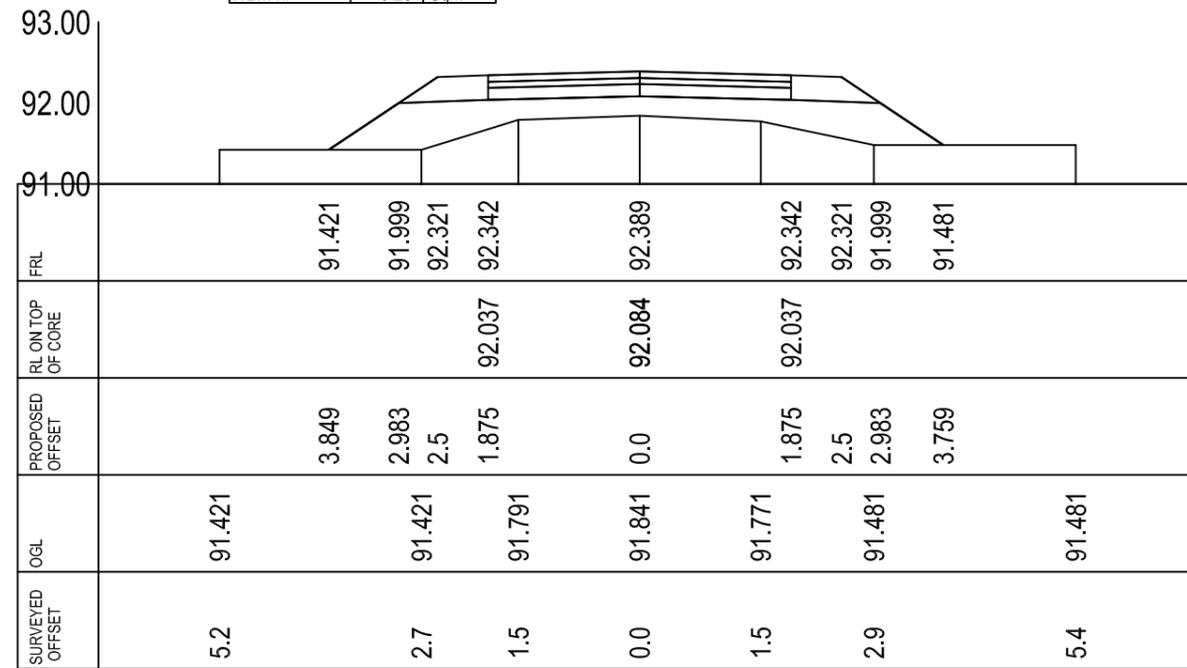


CROSS-SECTION AT CH- 420.0

AREA IN FILL	3.162	Sqm
SHOULDER	0.529	Sqm
GSB	0.563	Sqm
WBM-II	0.000	Sqm
WBM-III	0.281	Sqm

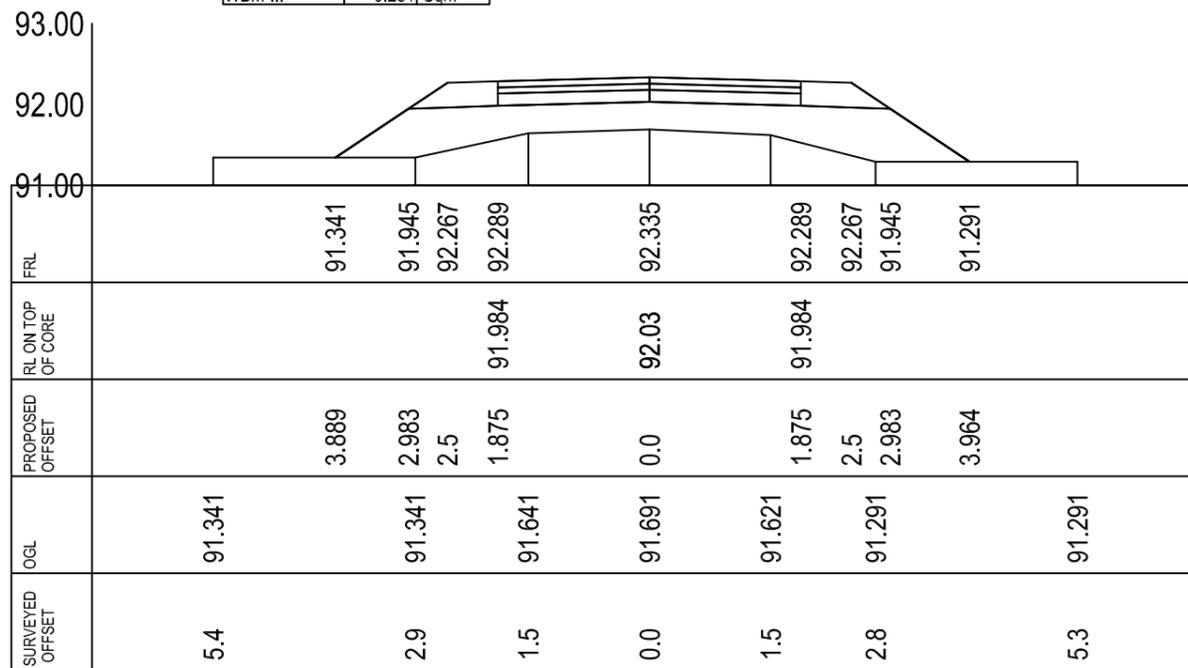

CROSS-SECTION AT CH- 440.0

AREA IN FILL	4.073	Sqm
SHOULDER	0.529	Sqm
GSB	0.563	Sqm
WBM-II	0.000	Sqm
WBM-III	0.281	Sqm

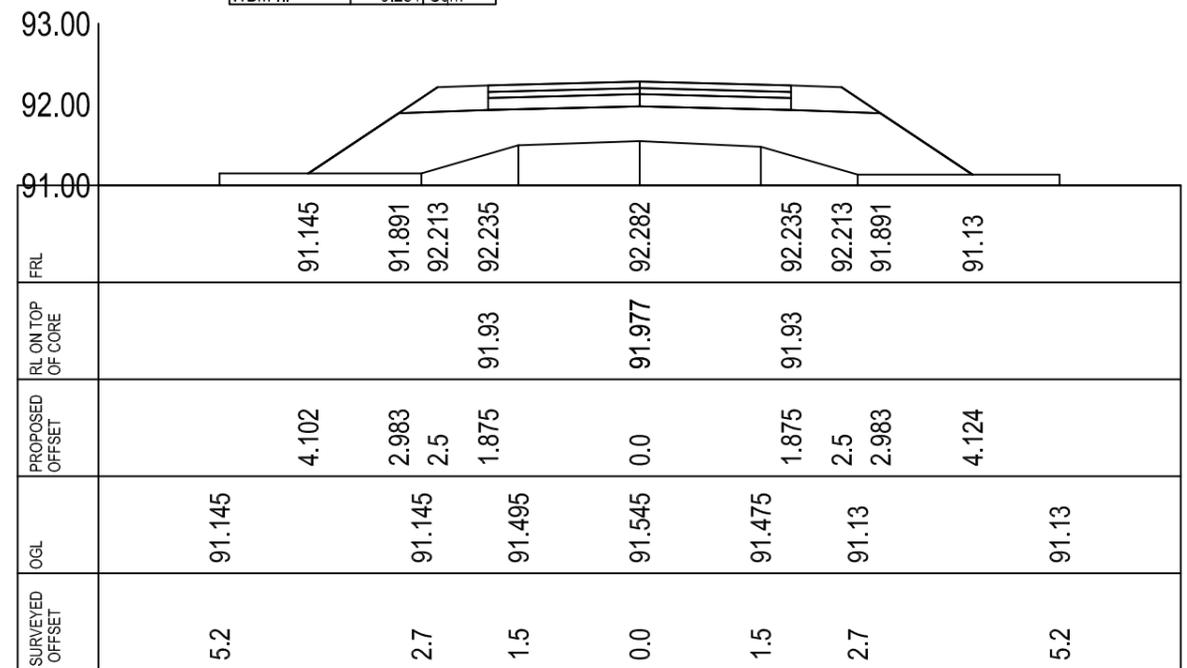

CROSS-SECTION AT CH- 460.0

Prepared by
BASIC CONSULTANT
 (ENGINEERING CONSULTANT)

Corprt office Address
 SURVEY, Ajanta PATH, HOUSE NO-27, GUWAHATI,
 KAMRUP (M), ASSAM, PIN-781028.
 email:-basicconsultantghy@gmail.com

Regd. Office Address
 N. HAIBARGAON, M.D.ROAD,
 NAGALON, ASSAM, PIN-781001
 email:-basicconsultantghy@gmail.com


Name of Work:-
Sagunpara Beel in Golaghat District : Conservation, Restoration and
Rejuvenation under Assam SWIFT Project.

DRAWING :
 CROSS SECTION OF APPROACH ROAD

DRAWING NO
ASSAM/SWIFT/GR-08/SD/01(G)


ARIAS Society
GOVERNMENT OF ASSAM
Assam Rural Infrastructure
Agricultural Service Society

AREA IN FILL	4.202	Sqm
SHOULDER	0.529	Sqm
GSB	0.563	Sqm
WBM-II	0.000	Sqm
WBM-III	0.281	Sqm

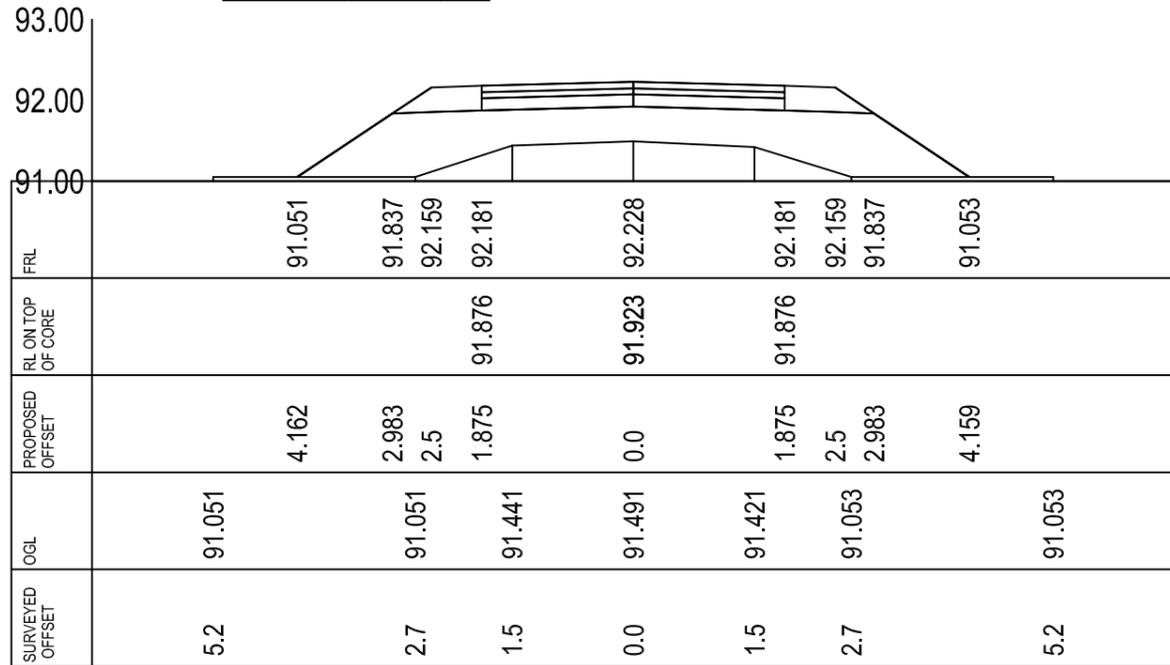


CROSS-SECTION AT CH- 480.0

AREA IN FILL	3.732	Sqm
SHOULDER	0.529	Sqm
GSB	0.563	Sqm
WBM-II	0.000	Sqm
WBM-III	0.281	Sqm

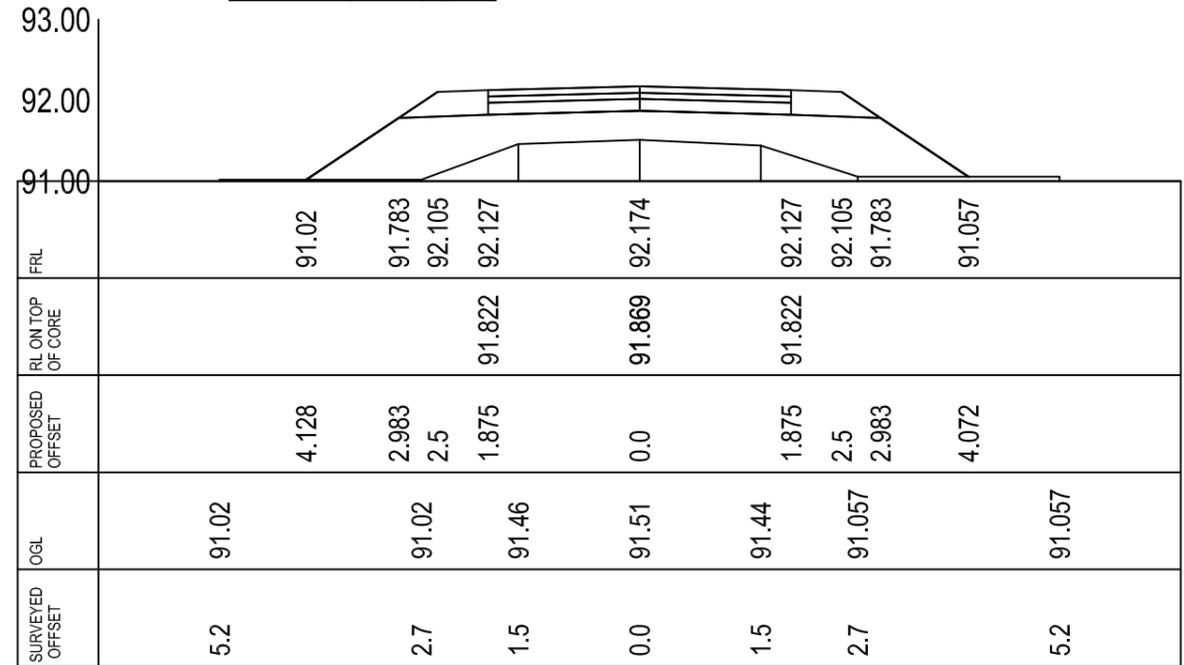

CROSS-SECTION AT CH- 500.0

AREA IN FILL	2.923	Sqm
SHOULDER	0.529	Sqm
GSB	0.563	Sqm
WBM-II	0.000	Sqm
WBM-III	0.281	Sqm

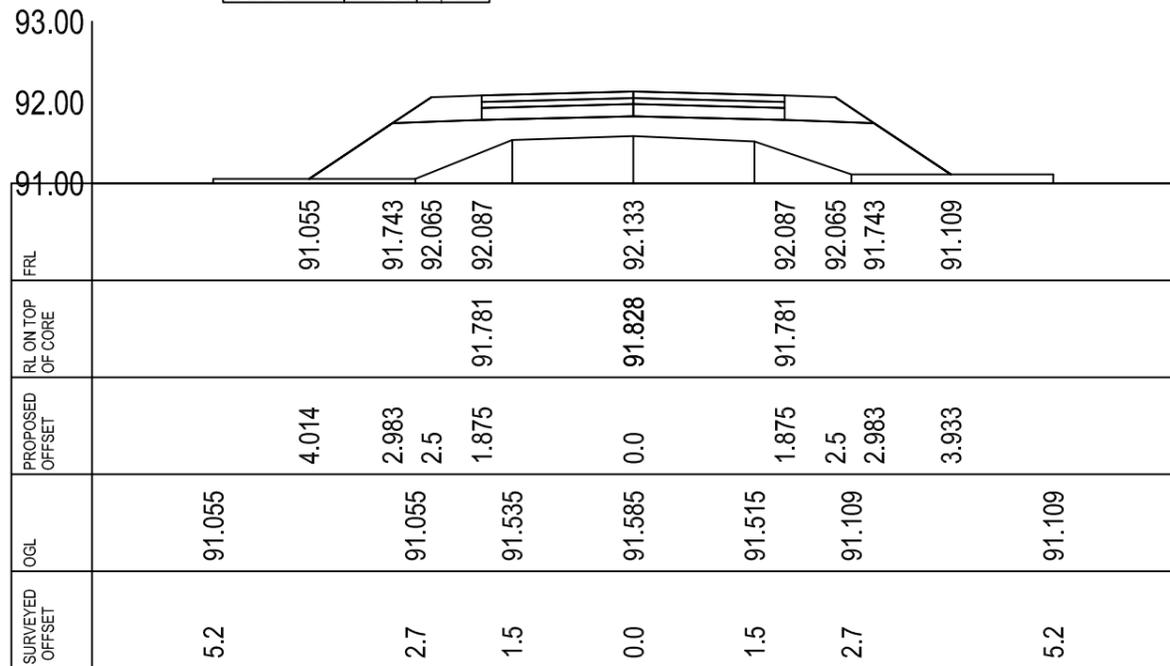

CROSS-SECTION AT CH- 515.0

Prepared by
BASIC CONSULTANT
 (ENGINEERING CONSULTANT)

Corprt office Address
 SURVEY, Ajanta PATH, HOUSE NO-27, GUWAHATI,
 KAMRUP (M), ASSAM, PIN-781028,
 email:-basicoconsultantghy@gmail.com


Regd. Office Address
 N. HAIBARGAON, M.D.ROAD,
 NAGALON, ASSAM, PIN-781001,
 email:-basicoconsultantghy@gmail.com

Name of Work:-
Sagunpara Beel in Golaghat District : Conservation, Restoration and
Rejuvenation under Assam SWIFT Project.

DRAWING :
 CROSS SECTION OF APPROACH ROAD

DRAWING NO
ASSAM/SWIFT/GR-08/SD/01(H)

ARIAS Society
GOVERNMENT OF ASSAM
Assam Rural Infrastructure
Agricultural Service Society

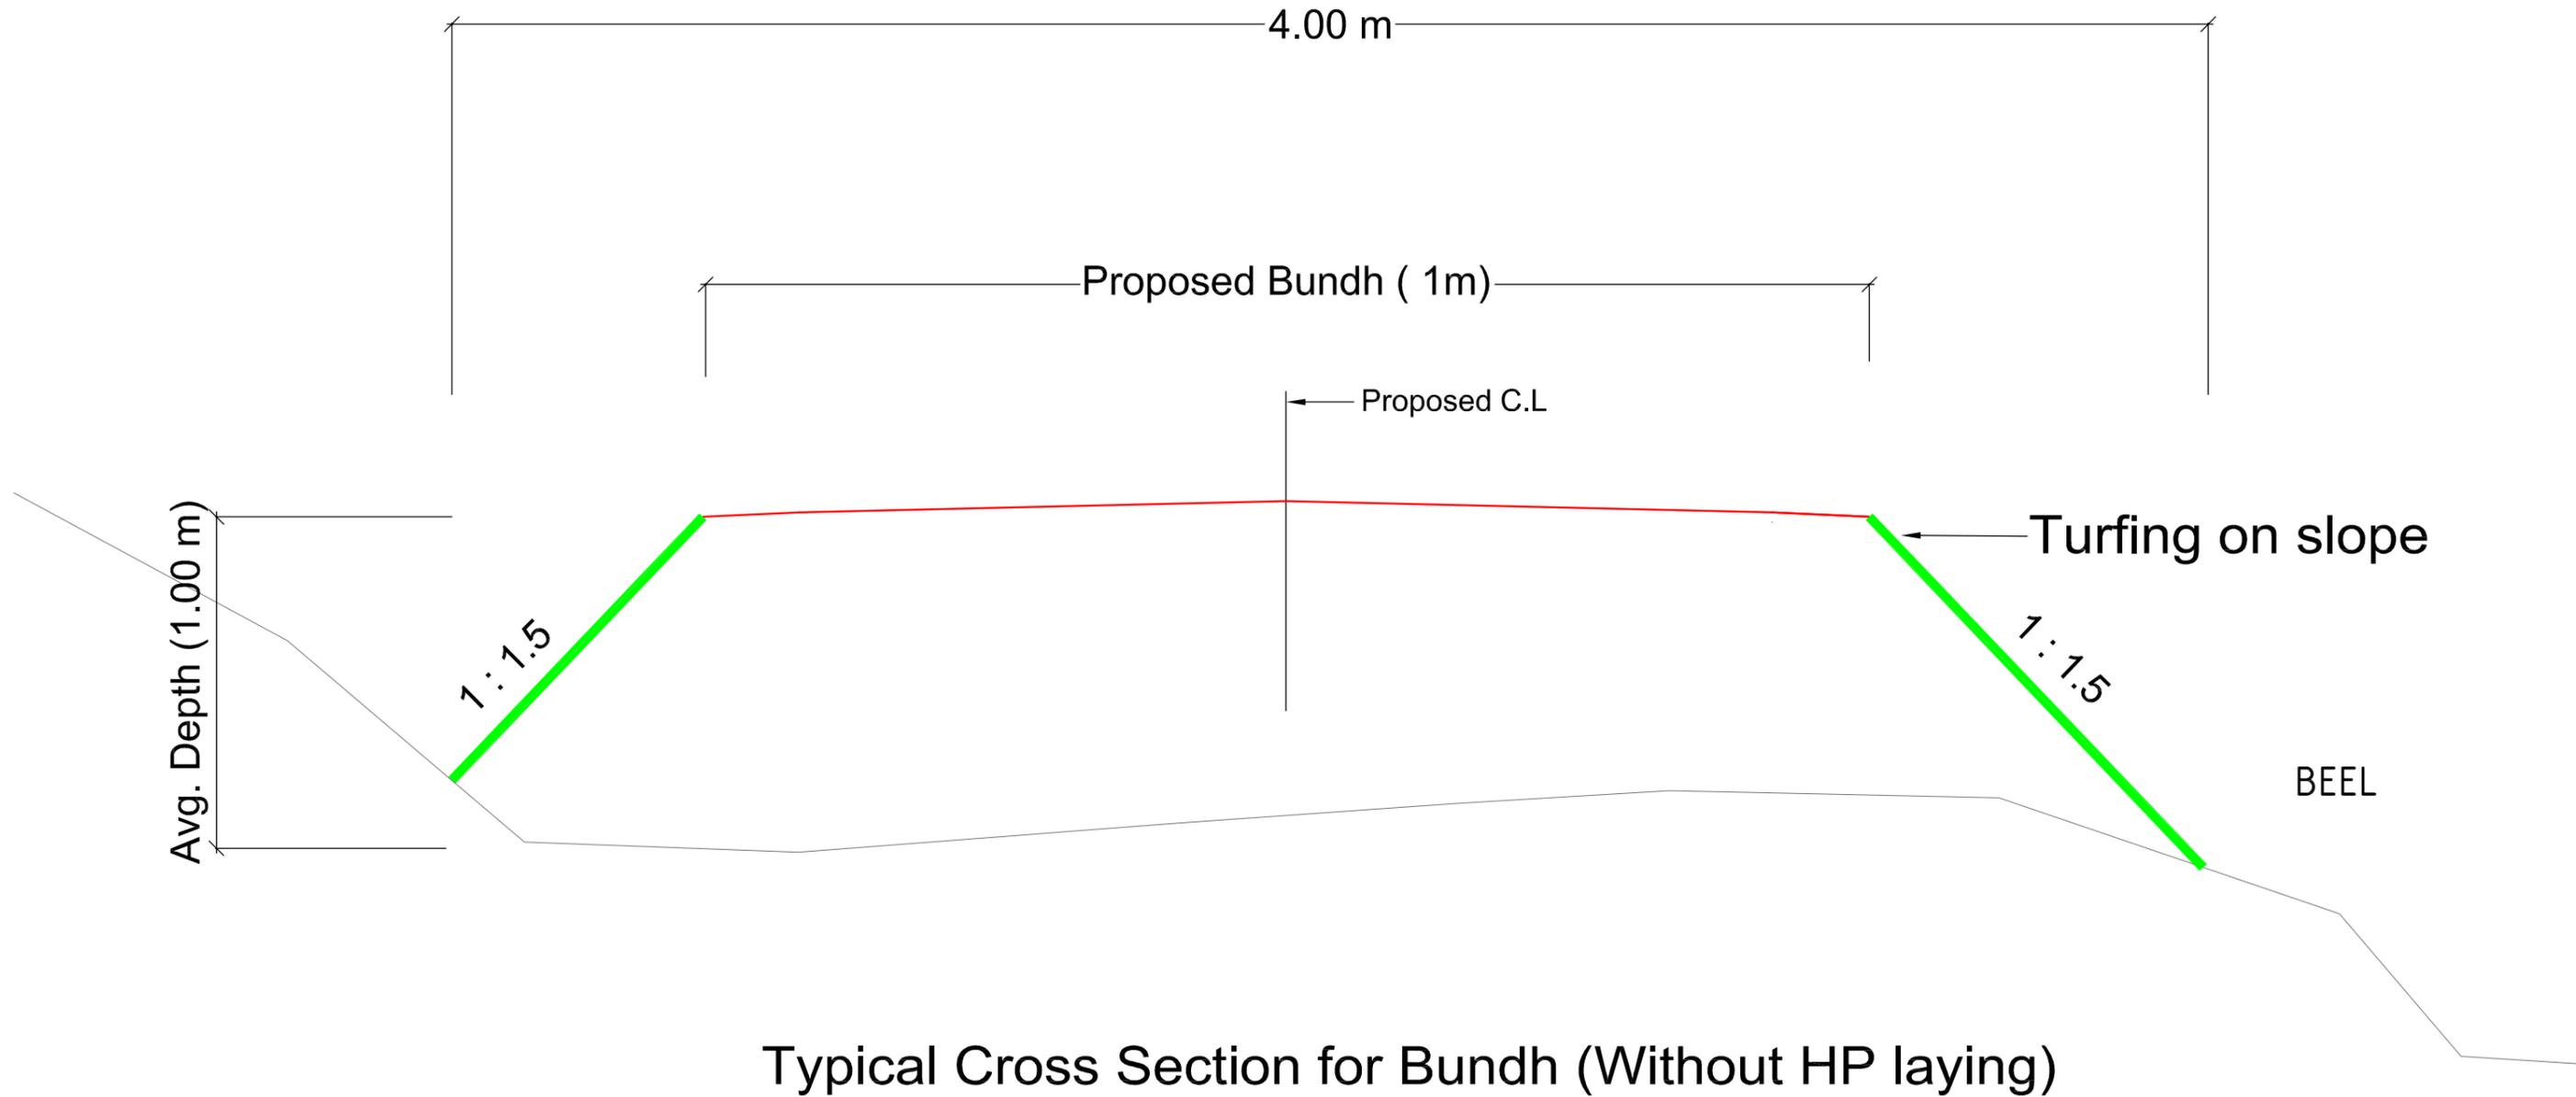

Typical Cross Section for Bundh (Without HP laying)

Prepared by
BASIC CONSULTANT
 (ENGINEERING CONSULTANT)
 Corprt office Address
 SURVEY, Ajanta PATH, HOUSE NO-27, GUWAHATI,
 KAMRUP (M), ASSAM, PIN-781028.
 email:-basicconsultantghy@gmail.com
 Regd. Office Address
 P.O. HARBARGAON, N.P. ROAD,
 NAGBON, ASSAM, PIN-782002
 email:-basicconsultant99@gmail.com
 Generated from ECR by Bably Hazarika, HRE(BH)SWIFT, HR EXECUTIVE, Assam Rural Infrastructure and Agricultural Services (ARIAS) on 04/03/2026 10:19 AM


DRAWING NO
ASSAM/SWIFT/GR-08/SD/02(A)

DRAWING :
 TYPICAL SECTION OF BUND
 (Without HP Laying) 186

SCALE :- 1:1000

PACKAGE NO: 8

ARIAS Society
GOVERNMENT OF ASSAM
Assam Rural Infrastructure
Agricultural Service Society

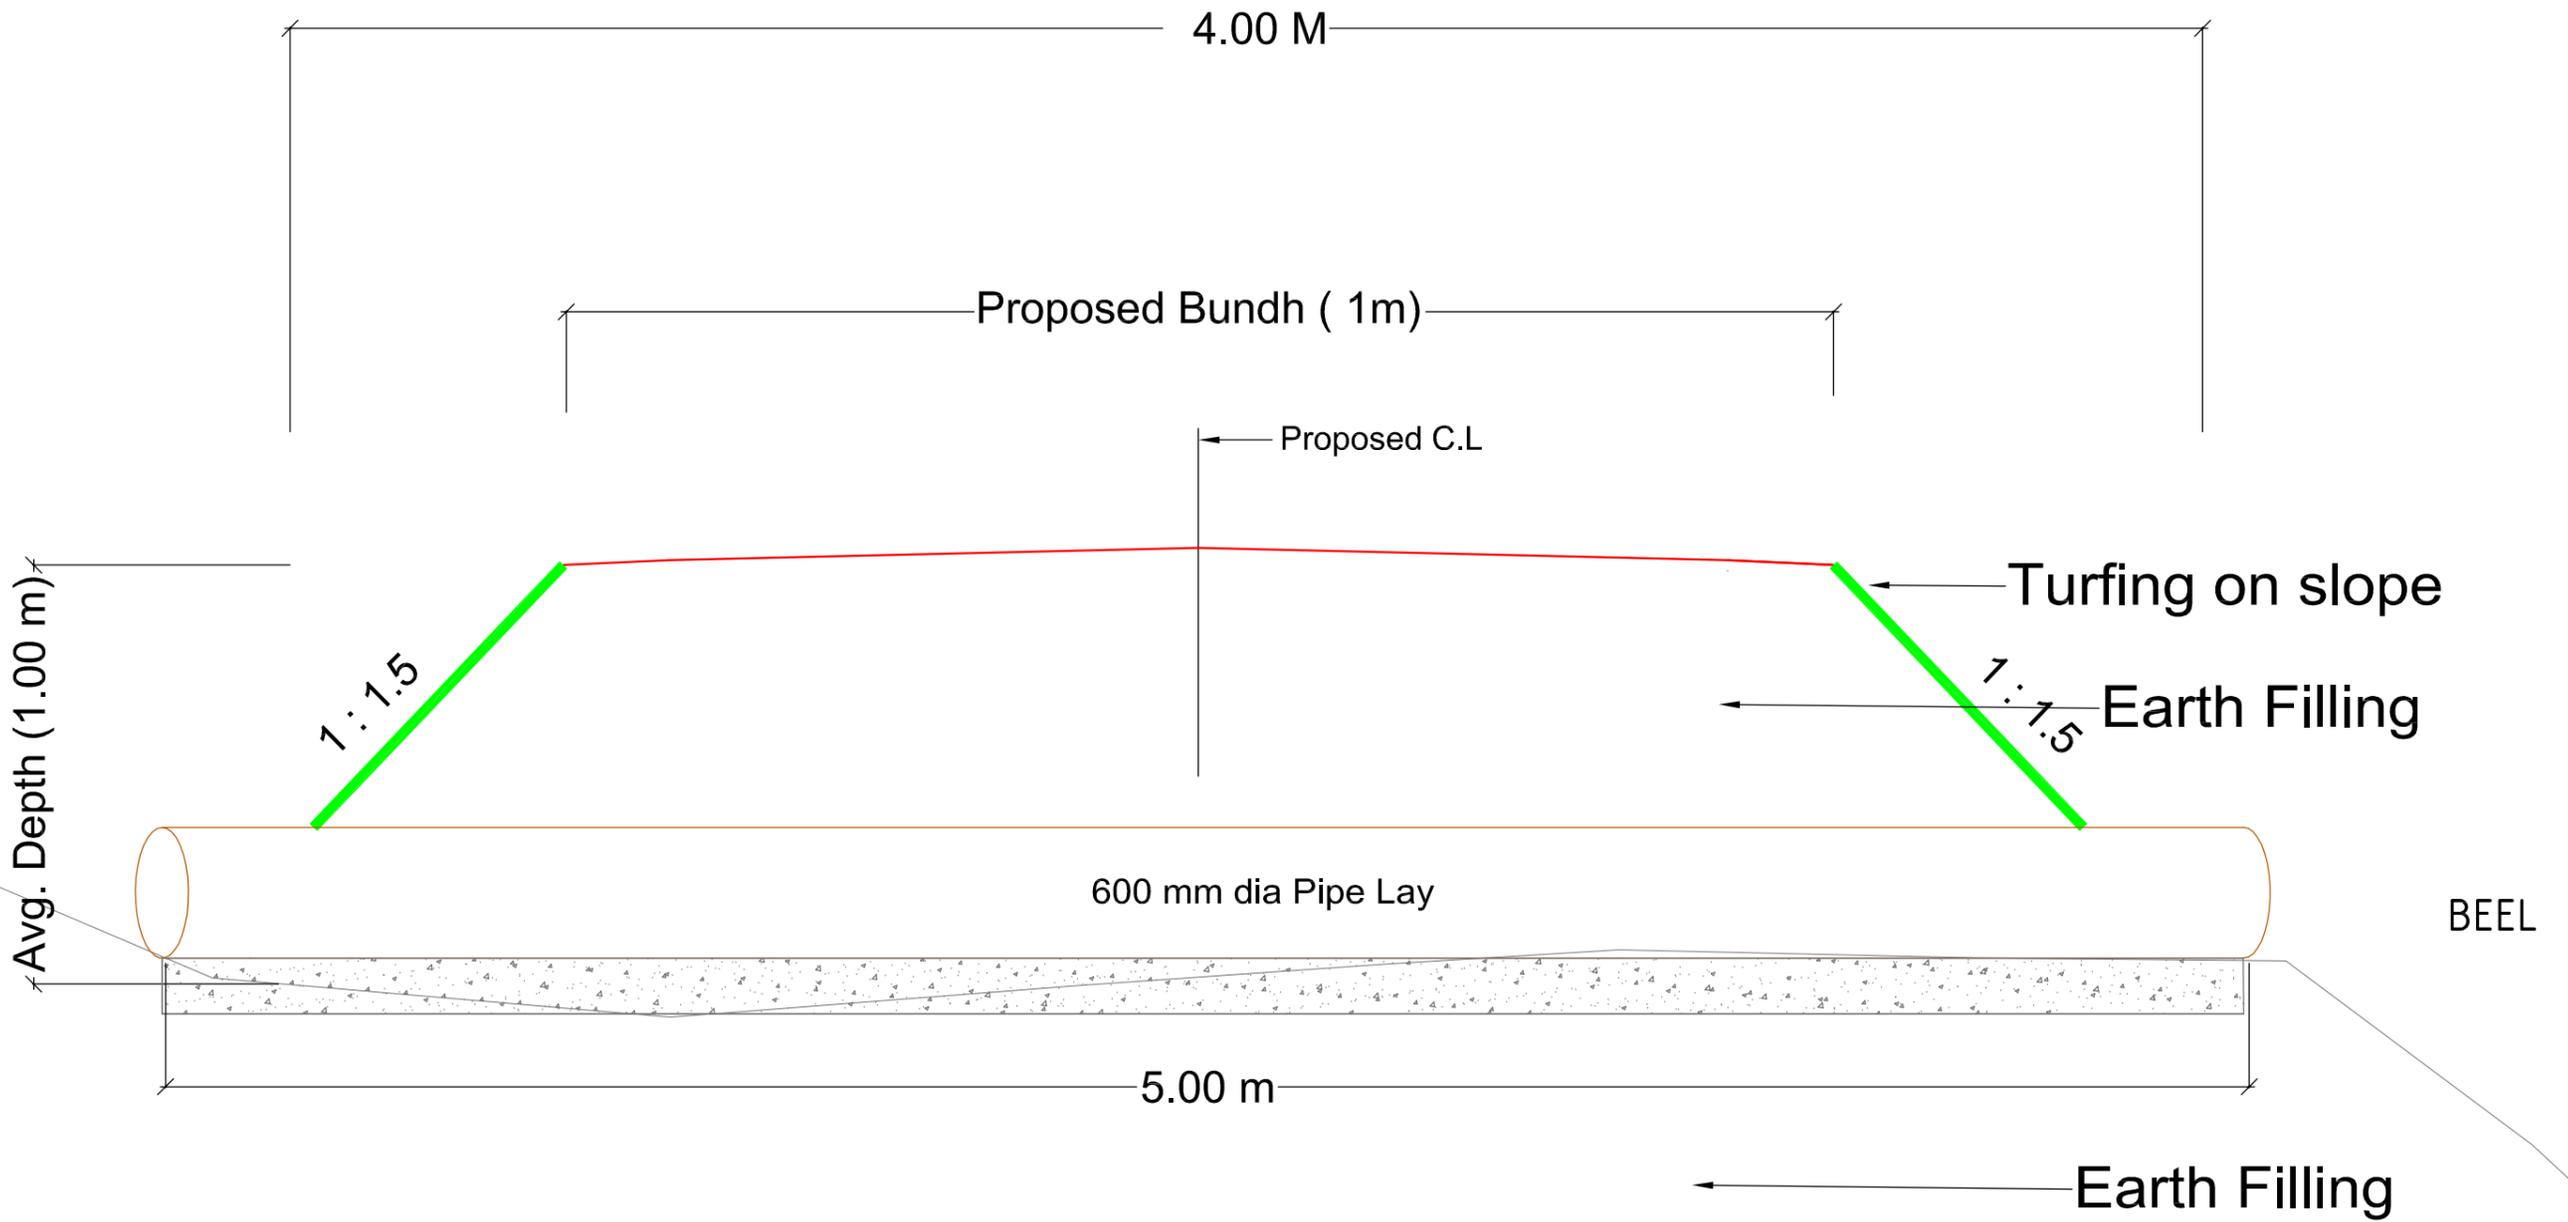

Typical Cross Section for Bundh (With HP laying)

Prepared by
BASIC CONSULTANT
 (ENGINEERING CONSULTANT)
 Corprt office Address
 SURVEY, Ajanta PATH, HOUSE NO-27, GUWAHATI,
 KAMRUP (M), ASSAM, PIN-781028.
 email:-basicconsultantghy@gmail.com
 Regd. Office Address
 P.O. HARBARGAN, N.P. ROAD,
 NAGAN, ASSAM, PIN-782002
 email:-basicconsultant99@gmail.com

DRAWING NO
ASSAM/SWIFT/GR-08/SD/02(B)


DRAWING :
 TYPICAL SECTION OF BUND
 (With HP Laying)

187


SCALE :- 1:1000

PACKAGE NO: 8


ARIAS Society
GOVERNMENT OF ASSAM
Assam Rural Infrastructure
Agricultural Service Society

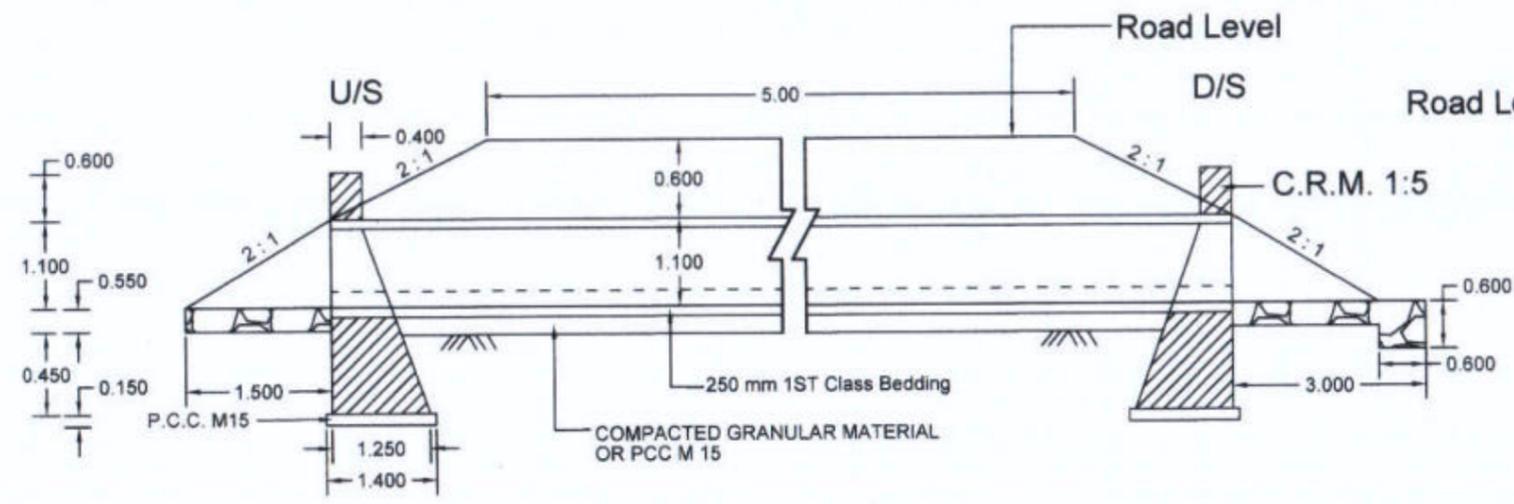

SECTION AT D - D
1000mm DIA PIPE CULVERT SINGLE ROW

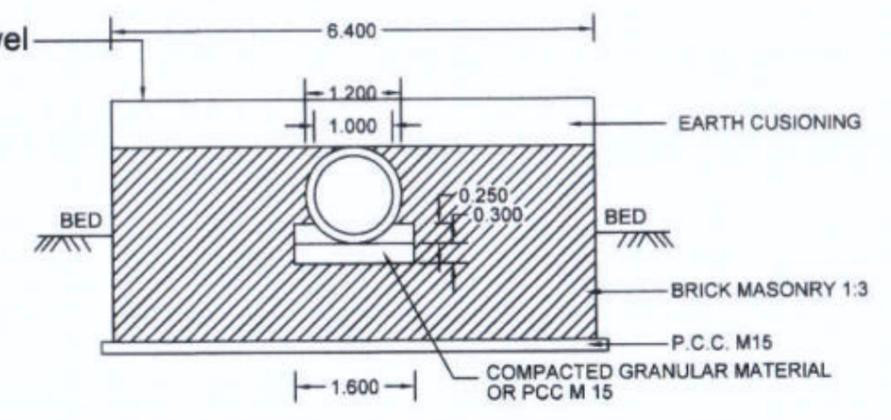

SECTION AT E - E
1000mm DIA. CULVERT

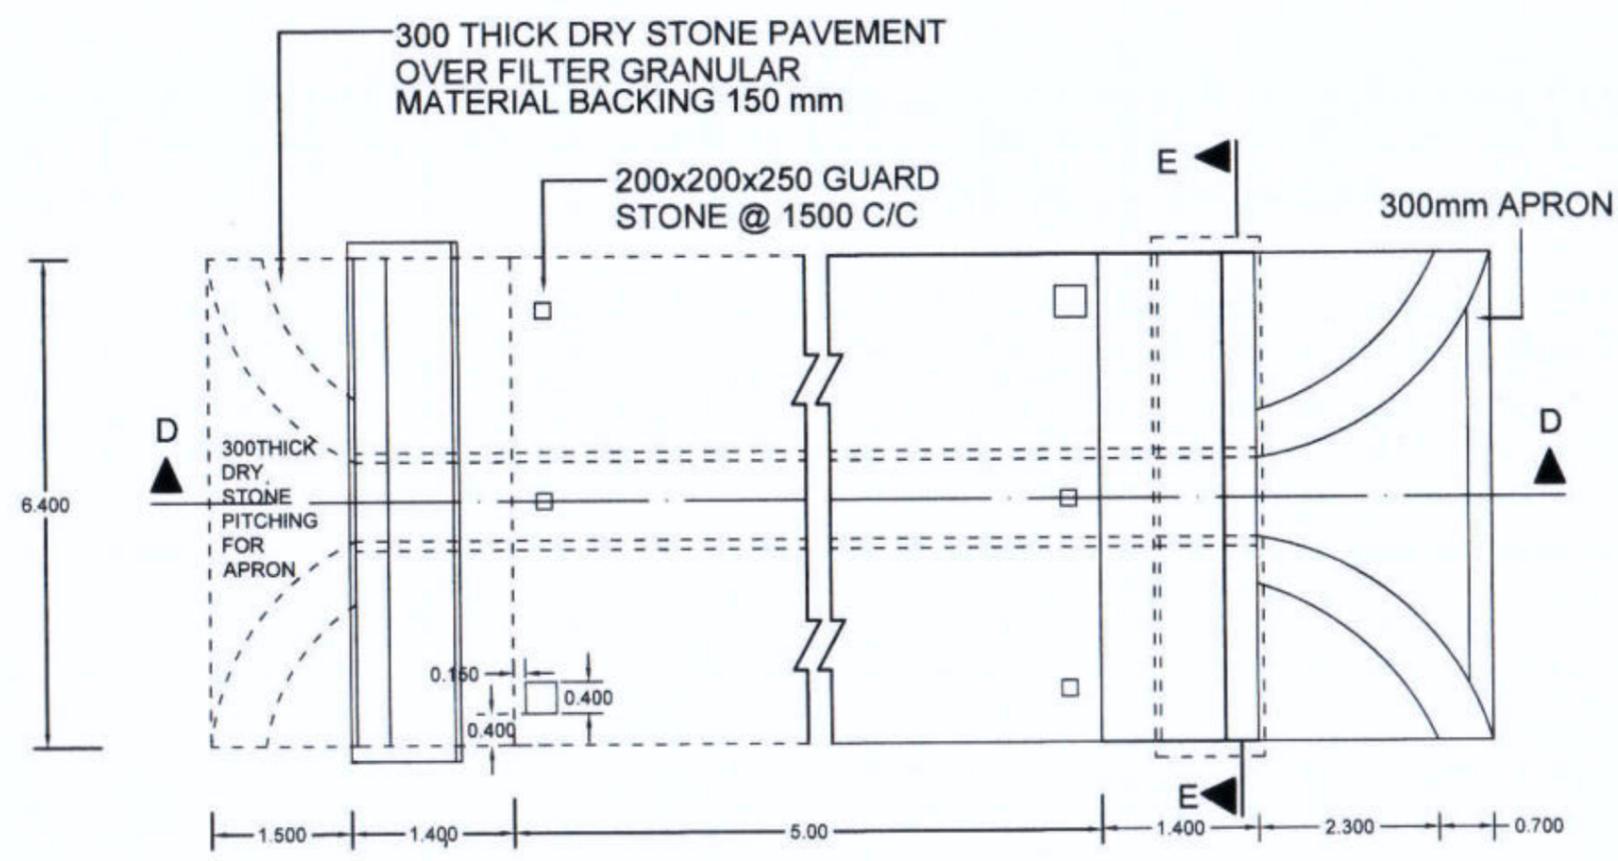

PLAN OF 1000mm DIA SINGLE ROW CULVERT


Prepared by
BASIC CONSULTANT
 (ENGINEERING CONSULTANT)
 Corpr office Address
 SURVEY, Agaria PATH, HOUSE NO-27, GUWAHATI,
 KARRUP (B), ASSAM, PIN-781028.
 email: basicconsultantghy@gmail.com
 Regd. Office Address
 SURVEY, Agaria PATH, HOUSE NO-27, GUWAHATI,
 KARRUP (B), ASSAM, PIN-781028.
 email: basicconsultantghy@gmail.com

DRAWING :
 GENERAL ARRANGEMENT OF PIPE
 CULVERT, 1000MM DIA


DRAWING No. :
 ASSAM/SWIFT/GR-08/SD/03(B)

NOT TO SCALE


ARIAS Society
GOVERNMENT OF ASSAM
Assam Rural Infrastructure
Agricultural Service Society

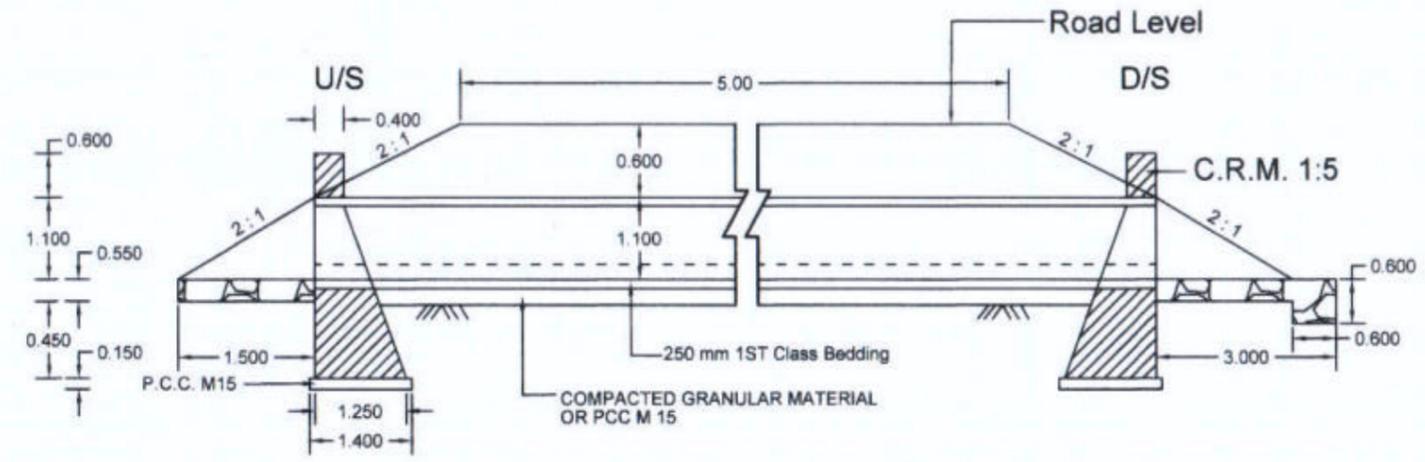

SECTION AT D - D
1000mm DIA PIPE CULVERT DOUBLE ROW

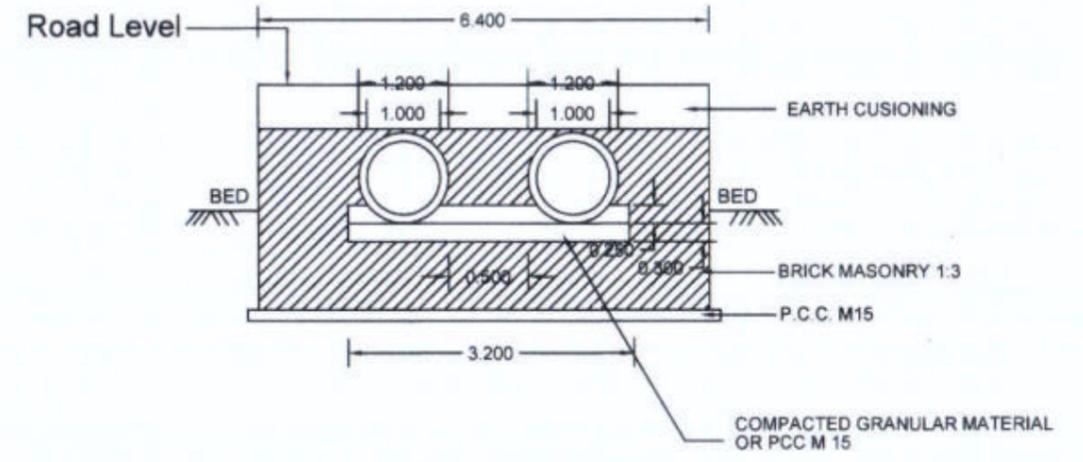

SECTION AT E - E
1000mm DIA. CULVERT

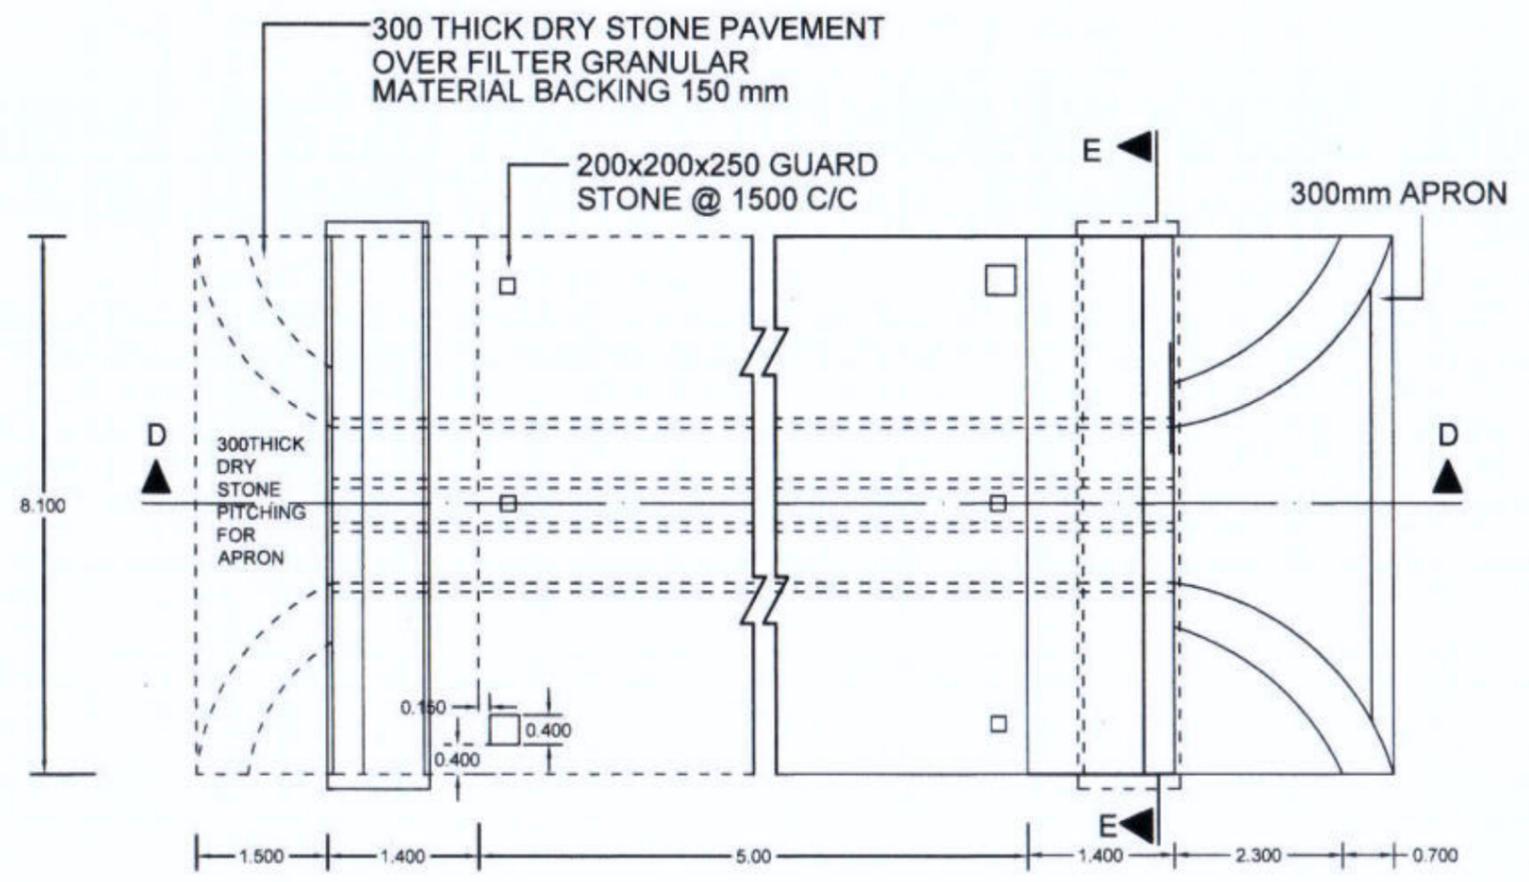

PLAN OF 1000mm DIA DOUBLE ROW CULVERT


Prepared by
BASIC CONSULTANT
 (ENGINEERING CONSULTANT)
 Corp. office Address
 SURVEY, Agnis PATH, HOUSE NO-27, GUWAHATI,
 KAMRUP (N), ASSAM, PIN-781025.
 email: basicconsultant@gmail.com
 Regd. Office Address
 N. HARBARGAON, M.D. ROAD,
 H. N. ARIAS SOCIETY, GUWAHATI, ASSAM, PIN-781025.
 email: basicconsultant@gmail.com

DRAWING :
 GENERAL ARRANGEMENT OF PIPE CULVERT,
 DOUBLE HUME PIPE 2 X 1000MM DIA

DRAWING No. :
 ASSAM/SWIFT/GR-08189/03(C)




NOT TO SCALE

ARIAS Society
GOVERNMENT OF ASSAM
Assam Rural Infrastructure
Agricultural Service Society

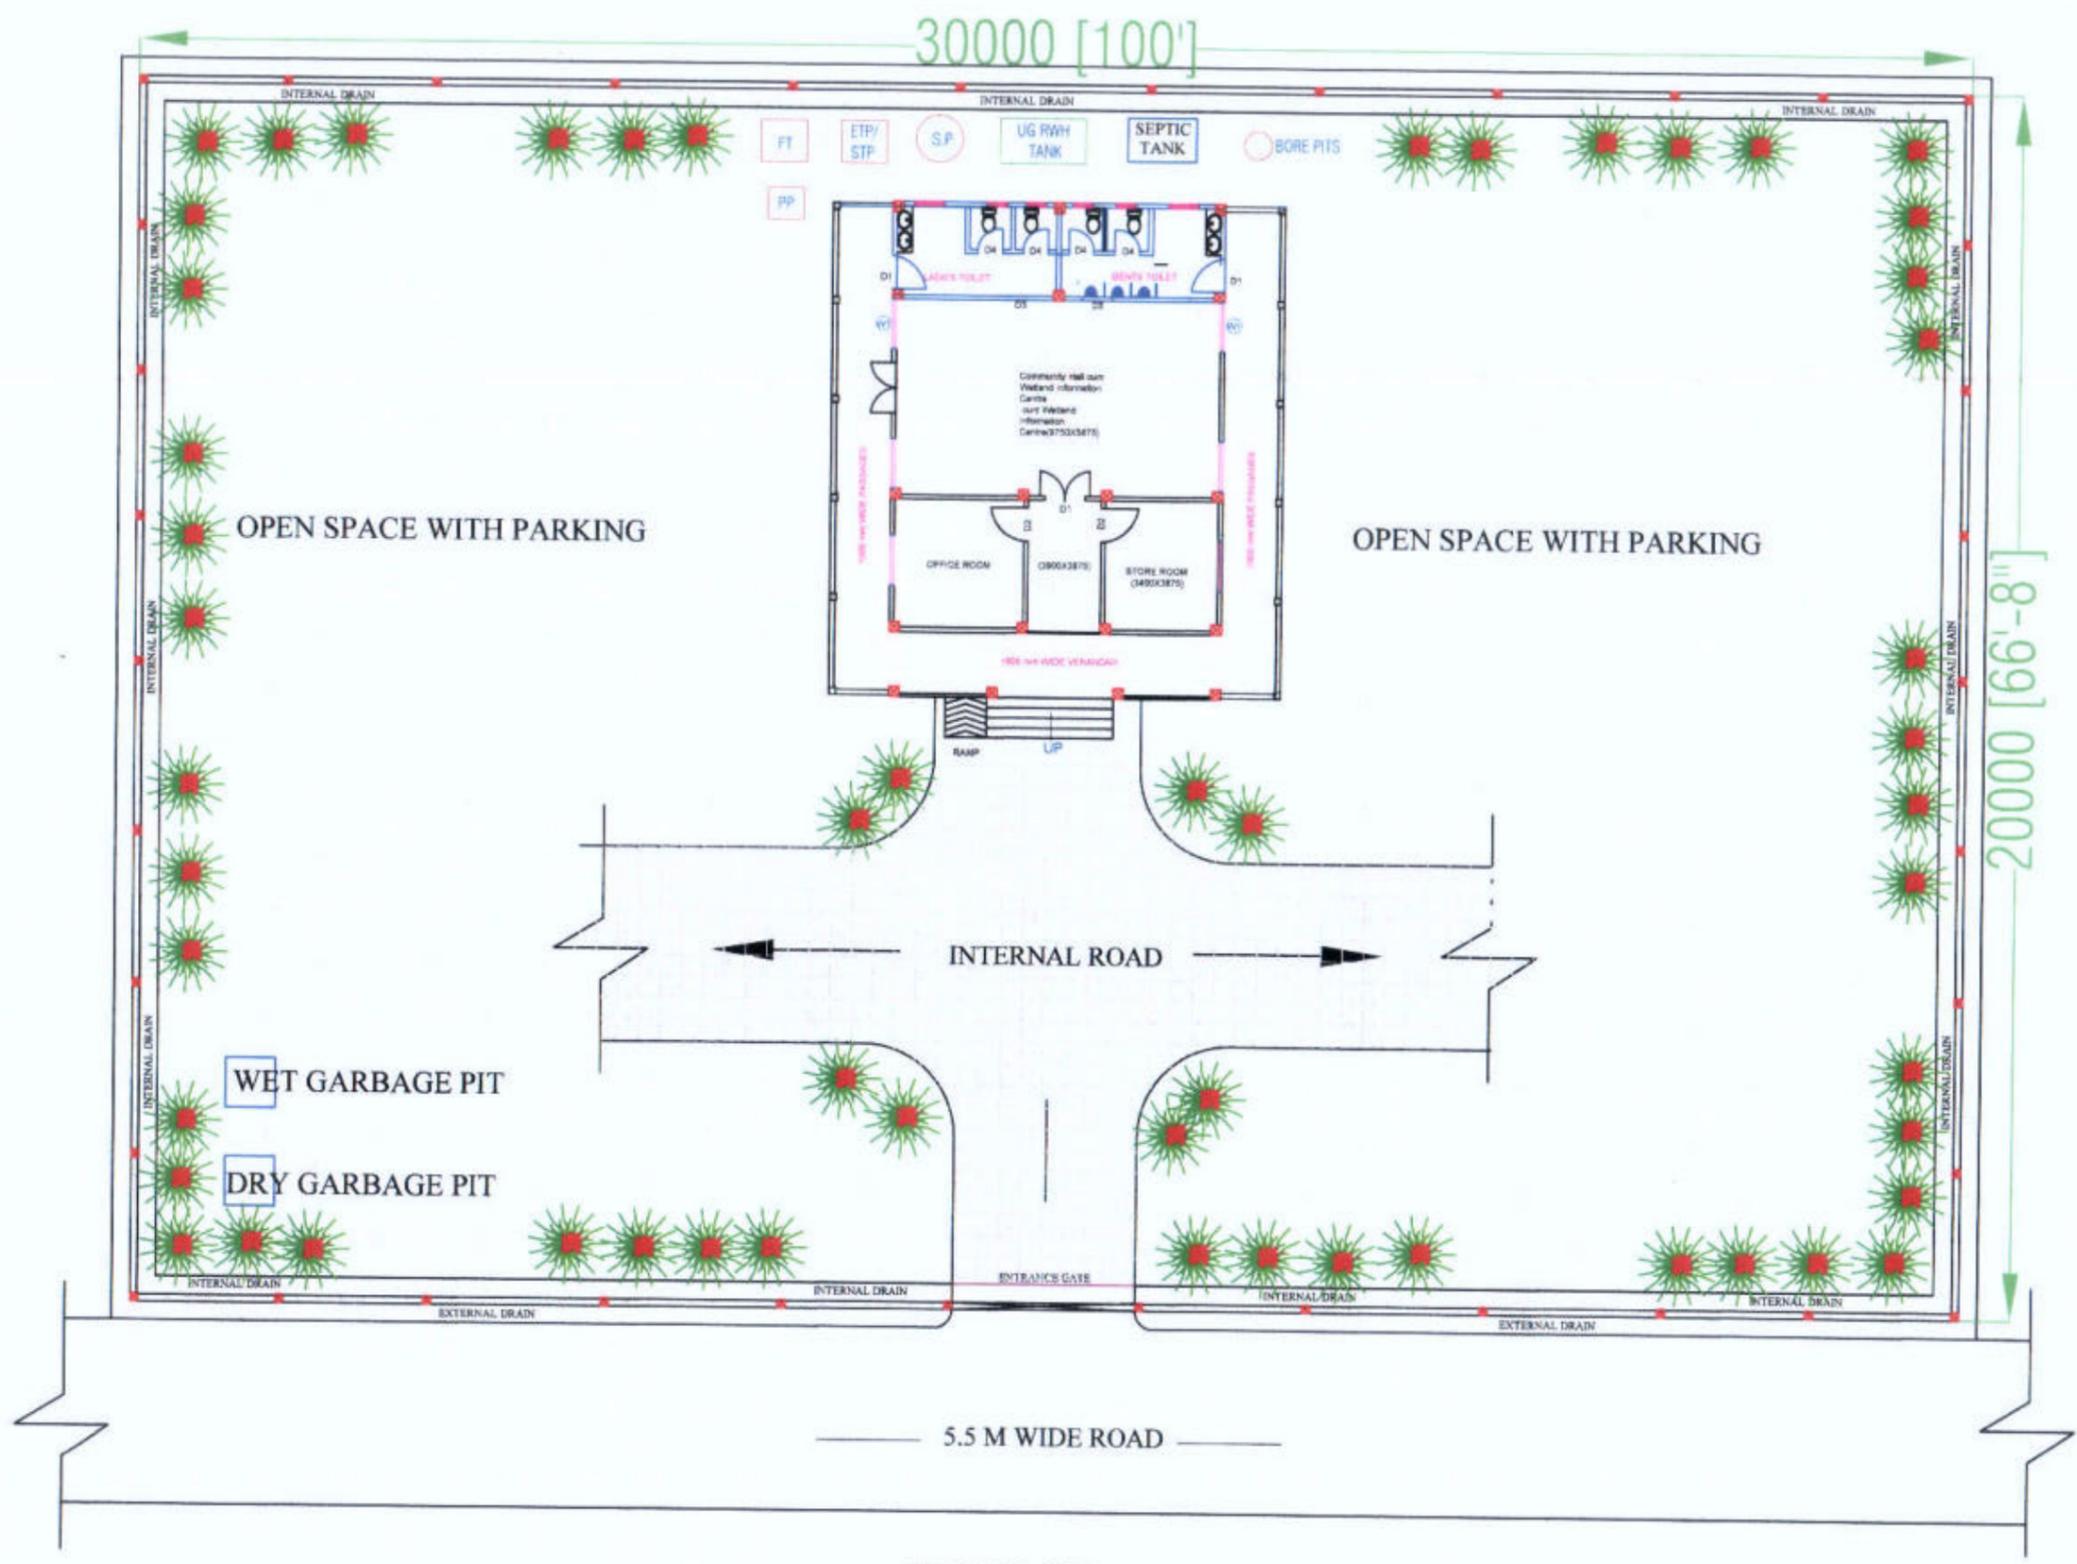

SITE PLAN

<p>Prepared by BASIC CONSULTANT (ENGINEERING CONSULTANT) Corppt office Address SURVEY, Ajaris PATH, HOUSE NO-27, GUWAHATI, KAMRUP (M), ASSAM, PIN-781028. email-basiconsultant@gmail.com</p>	<p>DRAWING : SITE PLAN</p>	<p>DRAWING No. : ASSAM/SWIFT/GR-08/SD/04(A)</p>	<p>NOT TO SCALE</p>	<p>ARIAS Society GOVERNMENT OF ASSAM Assam Rural Infrastructure Agricultural Service Society</p>
<p>Regd. Office Address NAGACH, ASSAM, PIN-782002</p>	<p>PROJECT TITLE: Agricultural Services (ARIAS) (Computer No. 256618) (SWIFT) Project</p>	<p>191 DRAWING CONTENTS: Community Hall cum Wetland Information</p>		

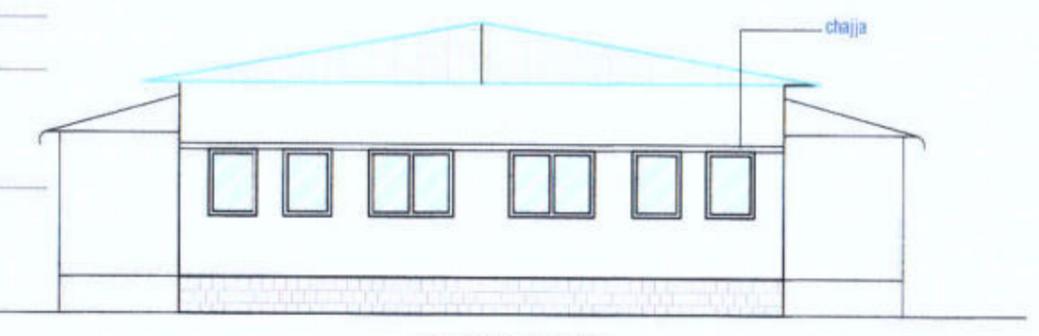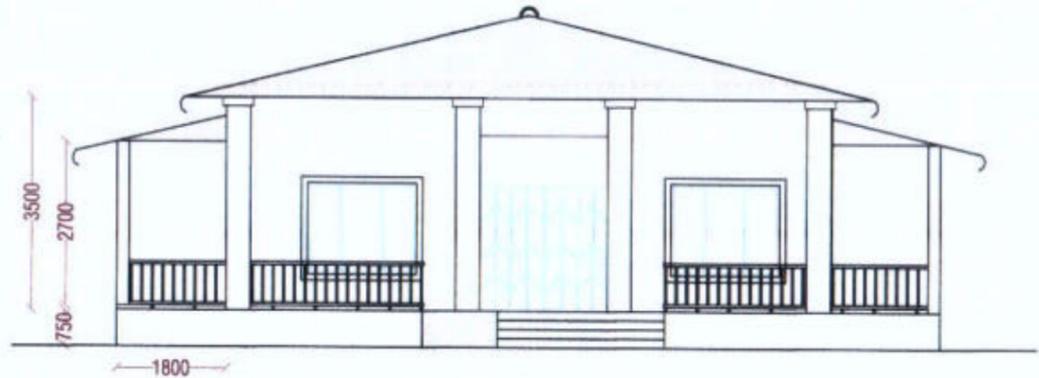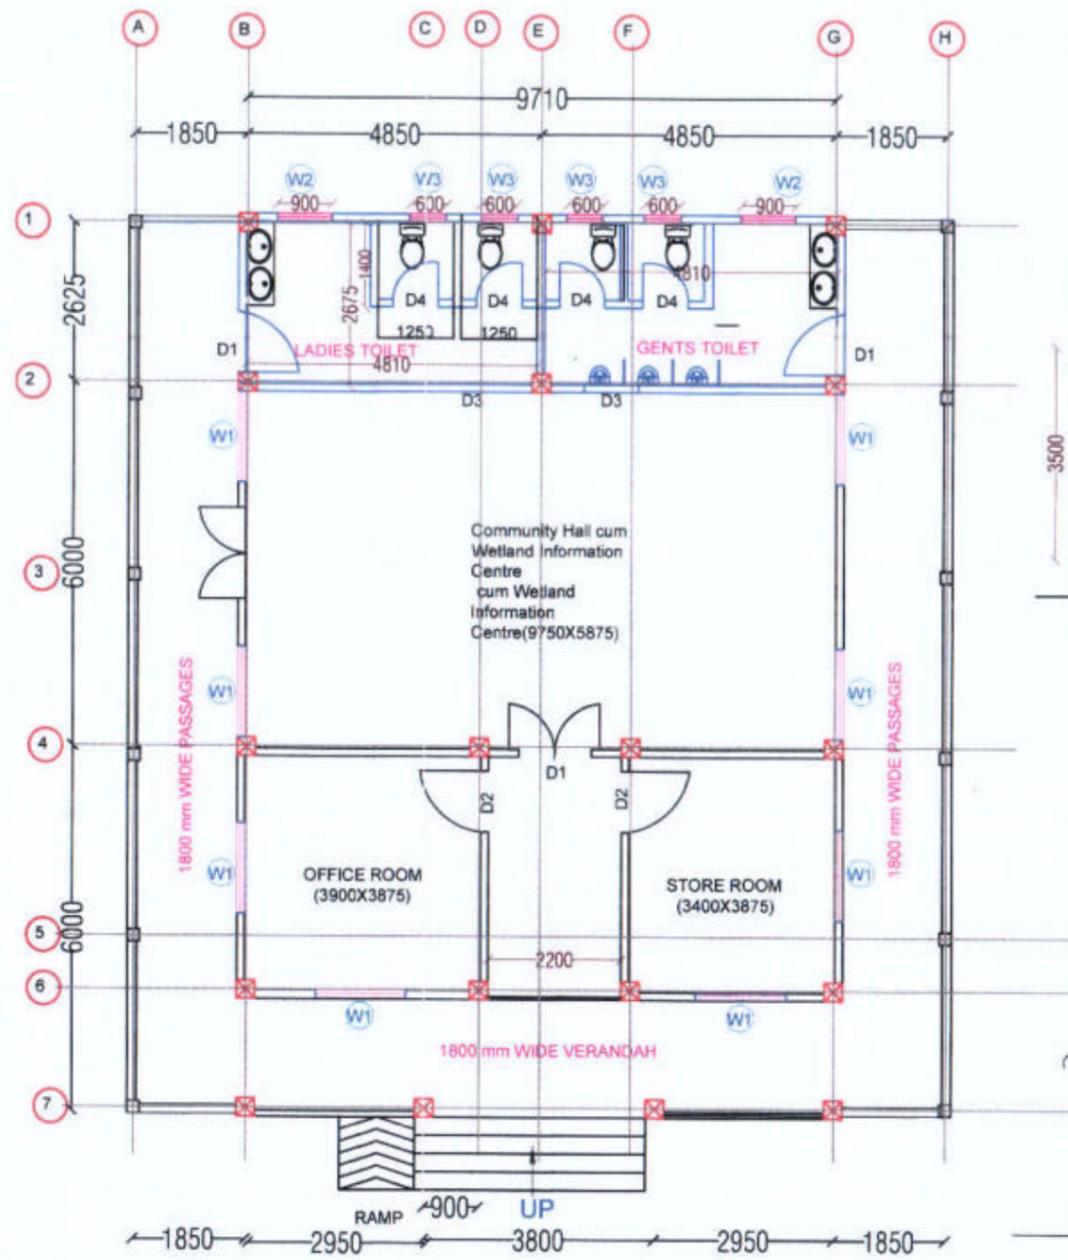

Prepared by
BASIC CONSULTANT
 (ENGINEERING CONSULTANT)
 Corp. office Address
 SURVEY, AGNIS PATH, HOUSE NO-27, GUWAHATI,
 KAMRUJ (N), ASSAM, PIN-781025.
 email: basicconsultant99@gmail.com

DRAWING :
 PLAN & ELEVATION


DRAWING No. :
 ASSAM/SWIFT/GR-08/SD/04(B)

NOT TO SCALE


ARIAS Society
GOVERNMENT OF ASSAM
Assam Rural Infrastructure
Agricultural Service Society

PROJECT TITLE:
 Sustainable Wetlands and Integrated Fisheries Transformation (SWIFT) Project

DRAWING CONTENTS: Community Hall cum
 Wetland Information Centre

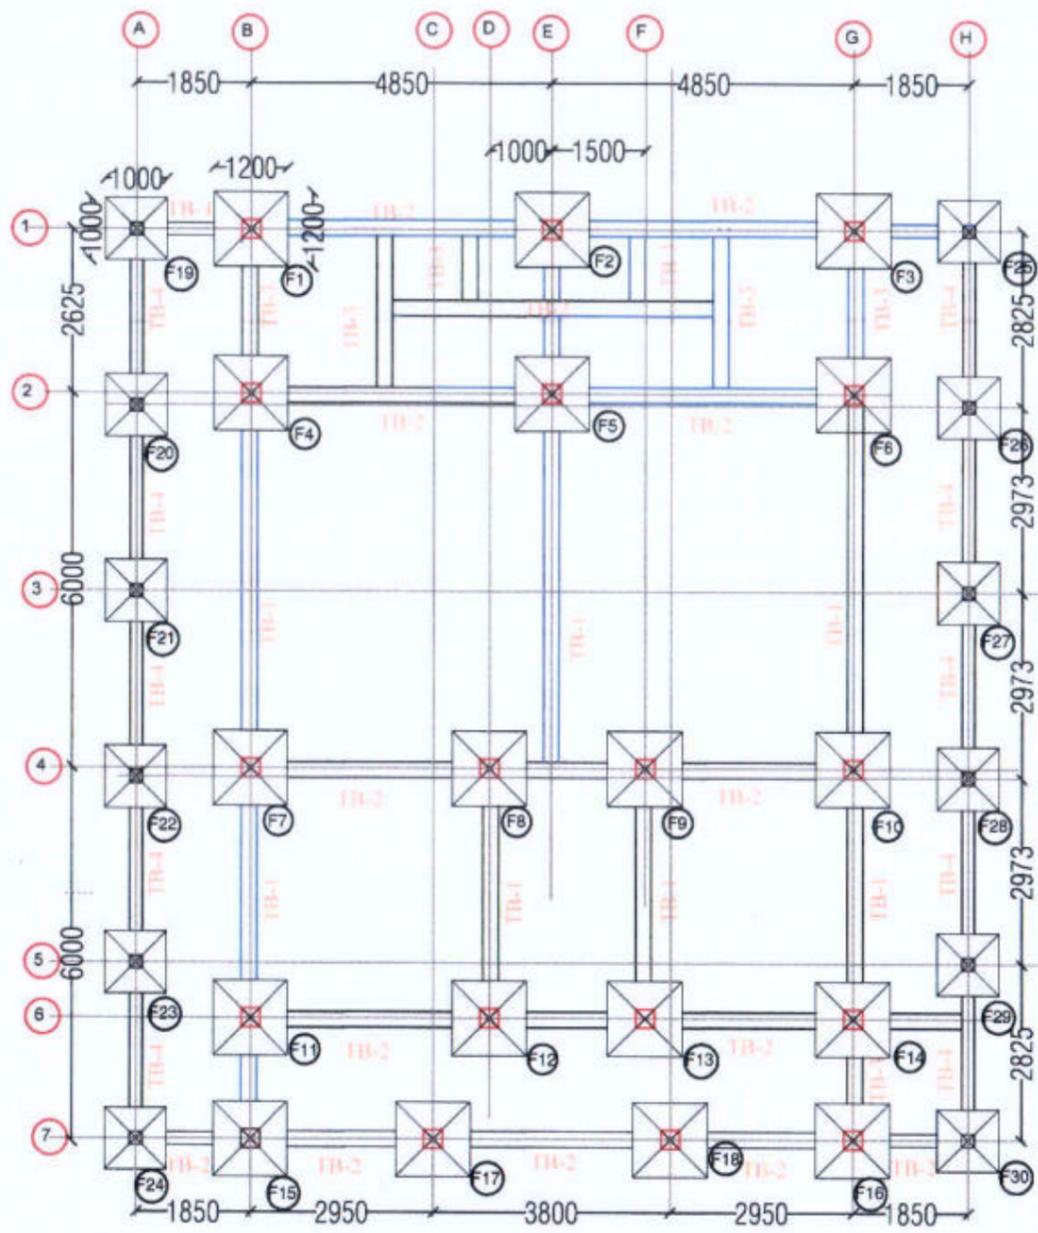

LAYOUT OF FOOTING & PLINTH BEAM

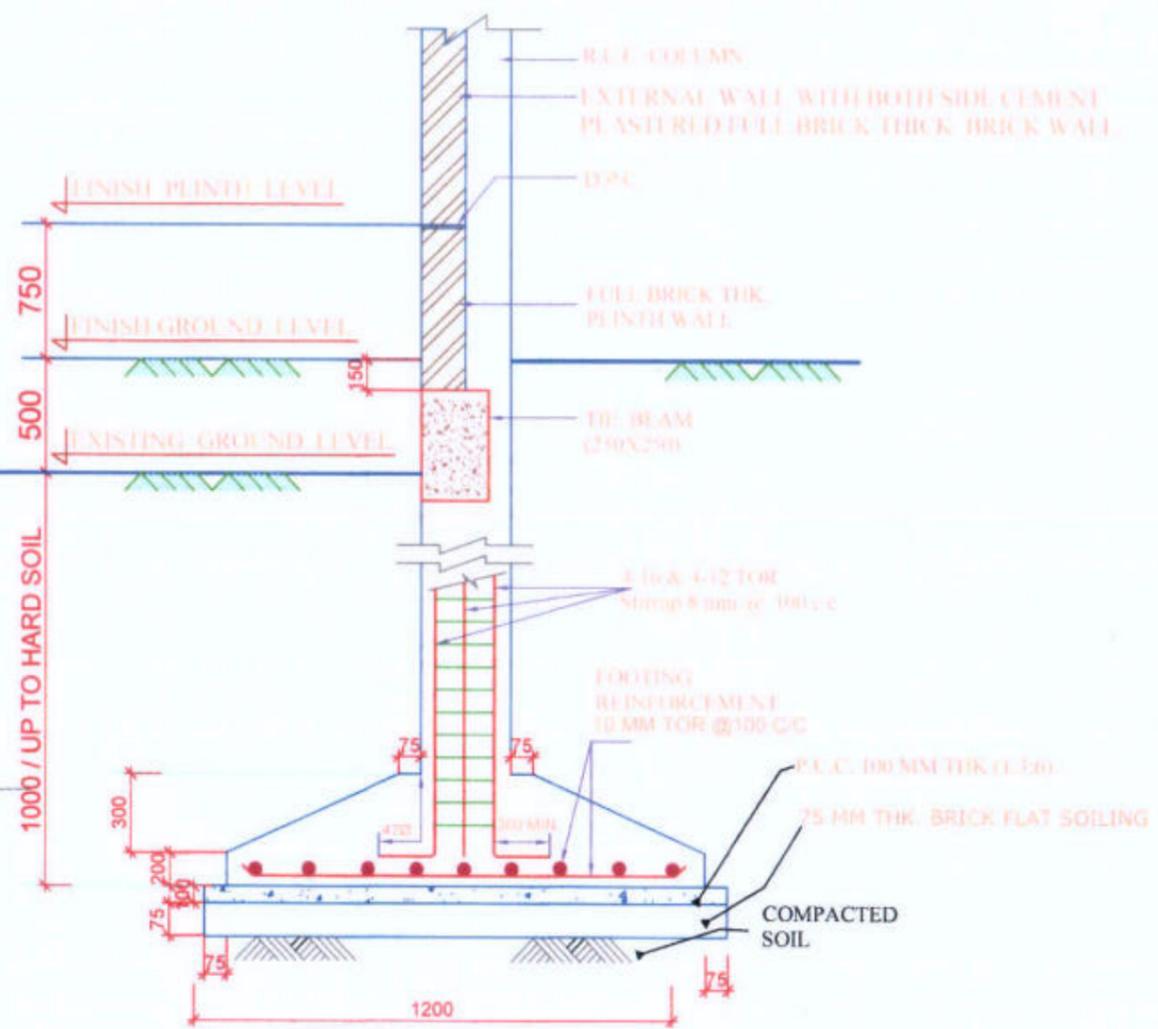

TYPICAL DETAILS OF FOUNDATION

Schedule of Beam, Column & Footing Reinforcement			
Sl. No.	Items	Size in mm	Reinforcement Details
1	Footing (F-1 to F-18)	1200x1200	12 mm Tor @100C/C (Bothways)
2	Columns (C1 to C16)	300x300	Main Bar: 4-16 & 4-12 TOR Stirrup: 8mm@100 C/C
3	Tie Beam	250x250	Main Bar: 4-12 & 1-12 extra at bottom Stirrup: 8mm@100 C/C
4	Lintel (01)	150x150	Main Bar: 4-12 TOR Stirrup: 8mm 100 C/C
5	Lintel (02)	150x150	Main Bar: 4-12 TOR Stirrup: 8mm 100 C/C
6	Column C-19 to C-30	200x200	Main bar :4 no-12# Stirrup- 8AMM@100C/C
7	Footing C-19 to C-30	1000x1000	10mm Tor @100 c/c (Both ways)

Prepared by
BASIC CONSULTANT
 (ENGINEERING CONSULTANT)
 Corp't office Address
 SURVEY, Agnis PATH, HOUSE HO-27, GUWAHATI,
 KAMRUP (M), ASSAM, PIN-781028.
 email:-basicconsultantghy@gmail.com

DRAWING :
LAYOUT OF FOOTING & PLINTH BEAM

DRAWING No. :
 ASSAM/SWIFT/GR-08/SD/04(C)



NOT TO SCALE

ARIAS Society
GOVERNMENT OF ASSAM
Assam Rural Infrastructure
Agricultural Service Society

PROJECT TITLE:
 Sustainable Wetlands and Integrated Fisheries Transformation (SWIFT) Project

DRAWING CONTENTS: Community Hall cum
 Wetland Information Centre

COLUMN SECTION
NOTE : FLOOR LEVELS AS PER ARCH. DRAWING

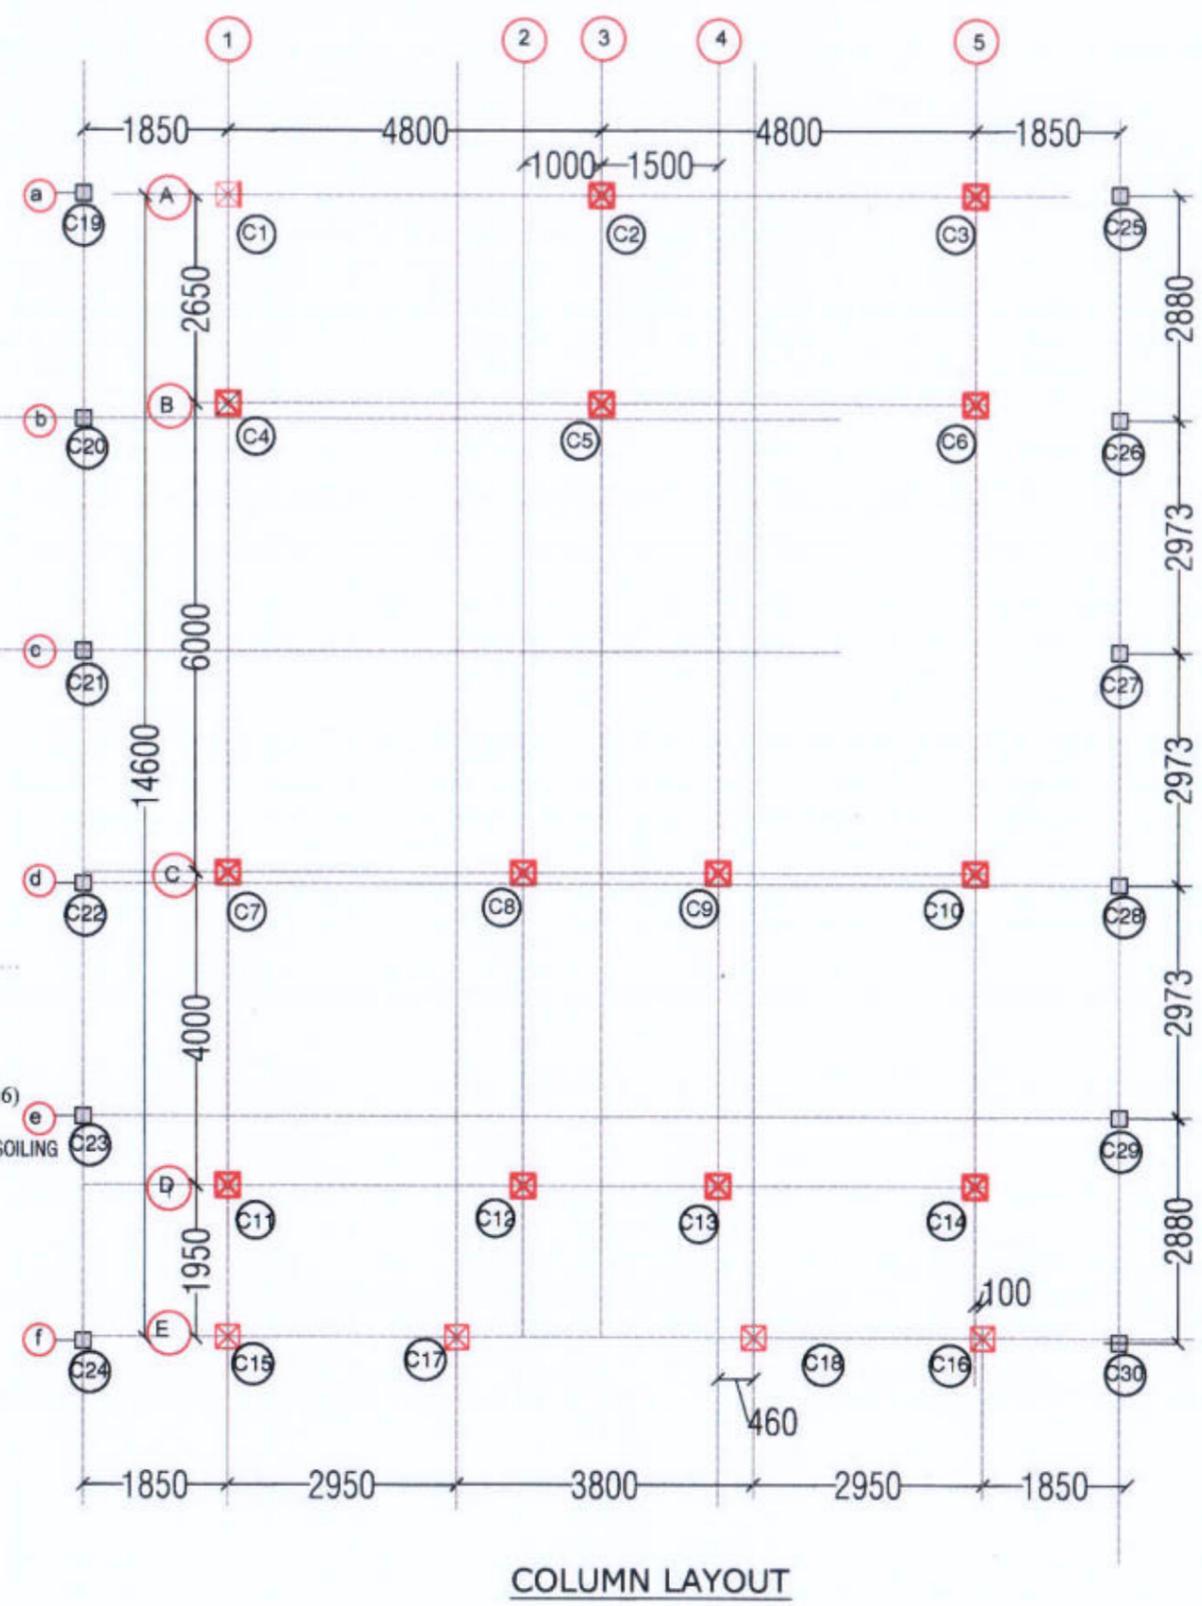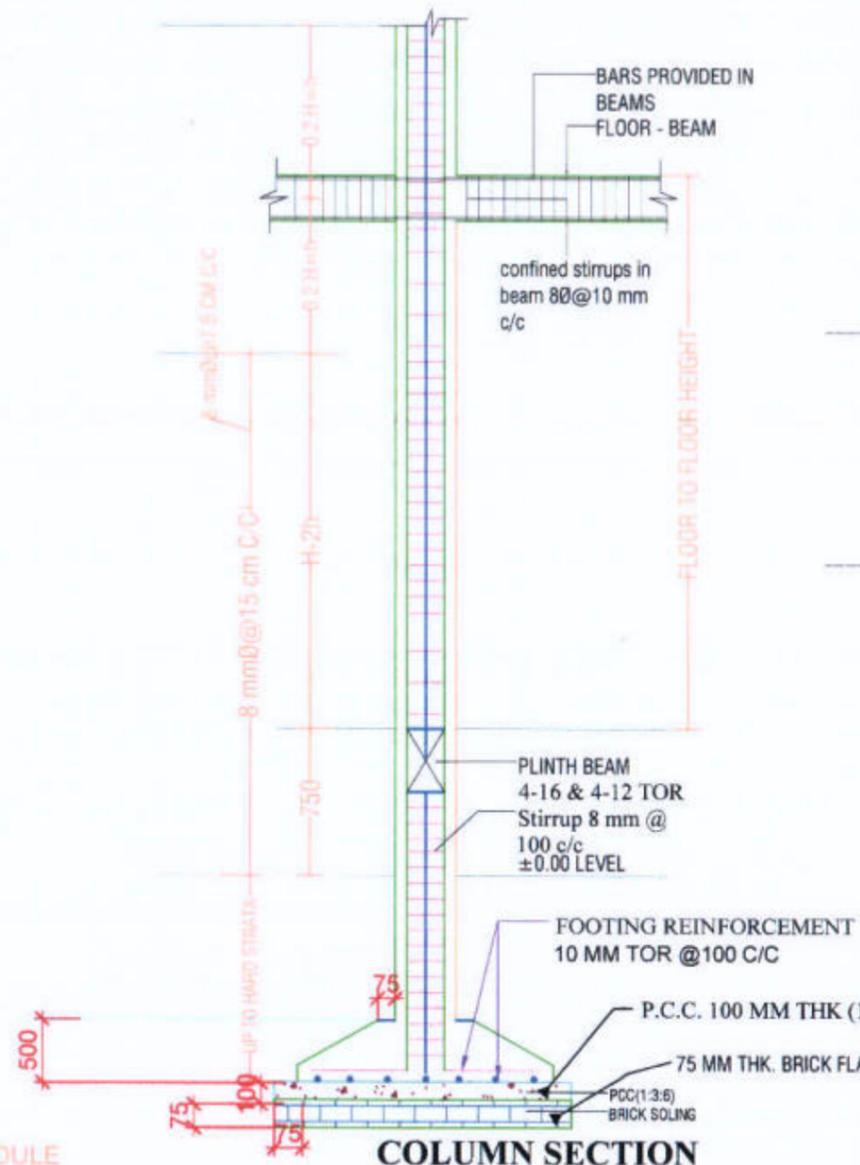

COLUMN SCHEDULE

		TYPE A				
		COLUMN SIZE	COLUMN TYPE	SPECIFICATION	BAR SIZE	TIES
GROUND TO RIDGE COLUMN DETAIL	ARRANGE MENT OF LINKS	300X300			A=16 MM B=12 MM	8 MM BAR AS PER SPECIFIED
	COLUMN DETAIL C1,C2,C3,C4,C5,C6, C7,C8,C9,C10,C11, C12,C13,C14,C15, C16,C17,C18					
	C19 to C30	200X200			A=12 MM	

COLUMN LAYOUT

Prepared by
BASIC CONSULTANT
(ENGINEERING CONSULTANT)
Corporat office Address
SURVEY, Agents PATH, HOUSE NO-27, GUWAHATI,
KAMRUJ (M), ASSAM, PIN-781028.
email:-basicconsultantgty@gmail.com

DRAWING :
LAYOUT OF COLUMN





PROJECT TITLE:
Sustainable Wetlands and Integrated Fisheries Transformation (SWIFT) Project

DRAWING No. :
ASSAM/SWIFT/GR-08/SD/04(D)



DRAWING CONTENTS: Community Hall cum
Wetland Information Centre

NOT TO SCALE

ARIAS Society
GOVERNMENT OF ASSAM
Assam Rural Infrastructure
Agricultural Service Society

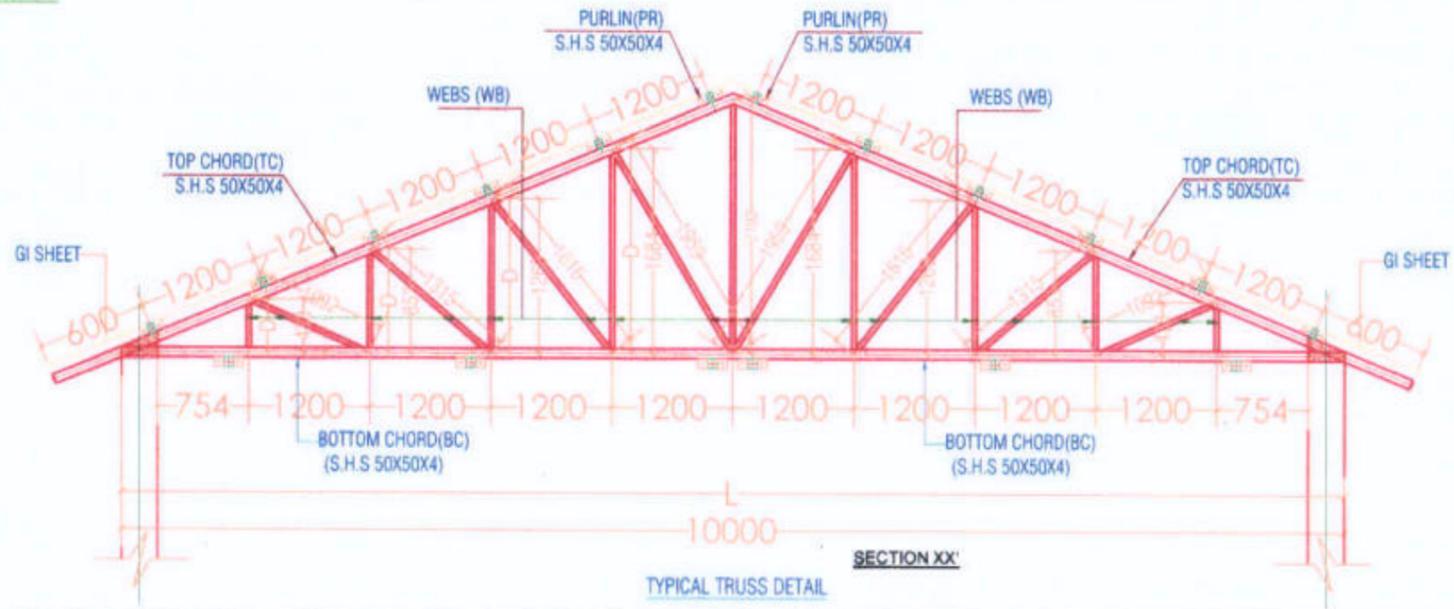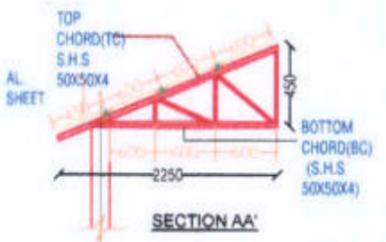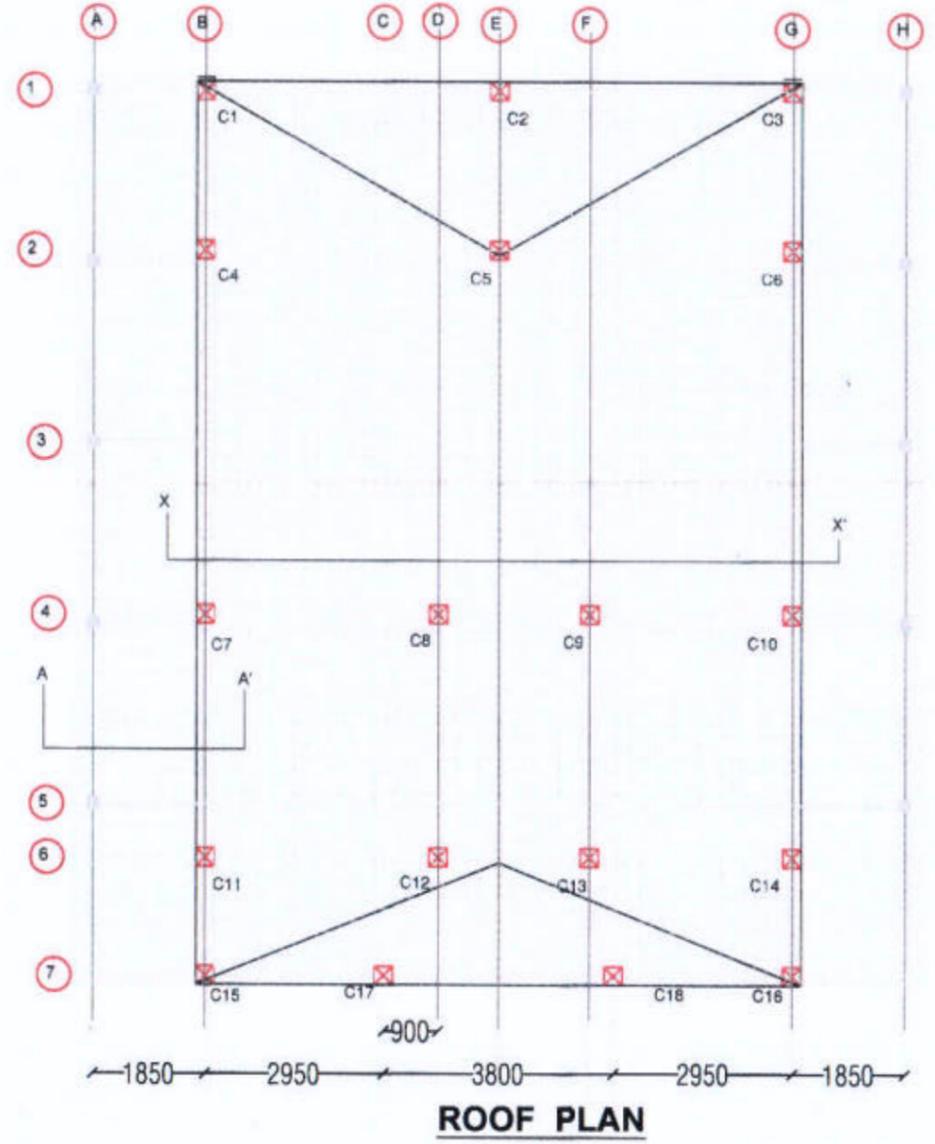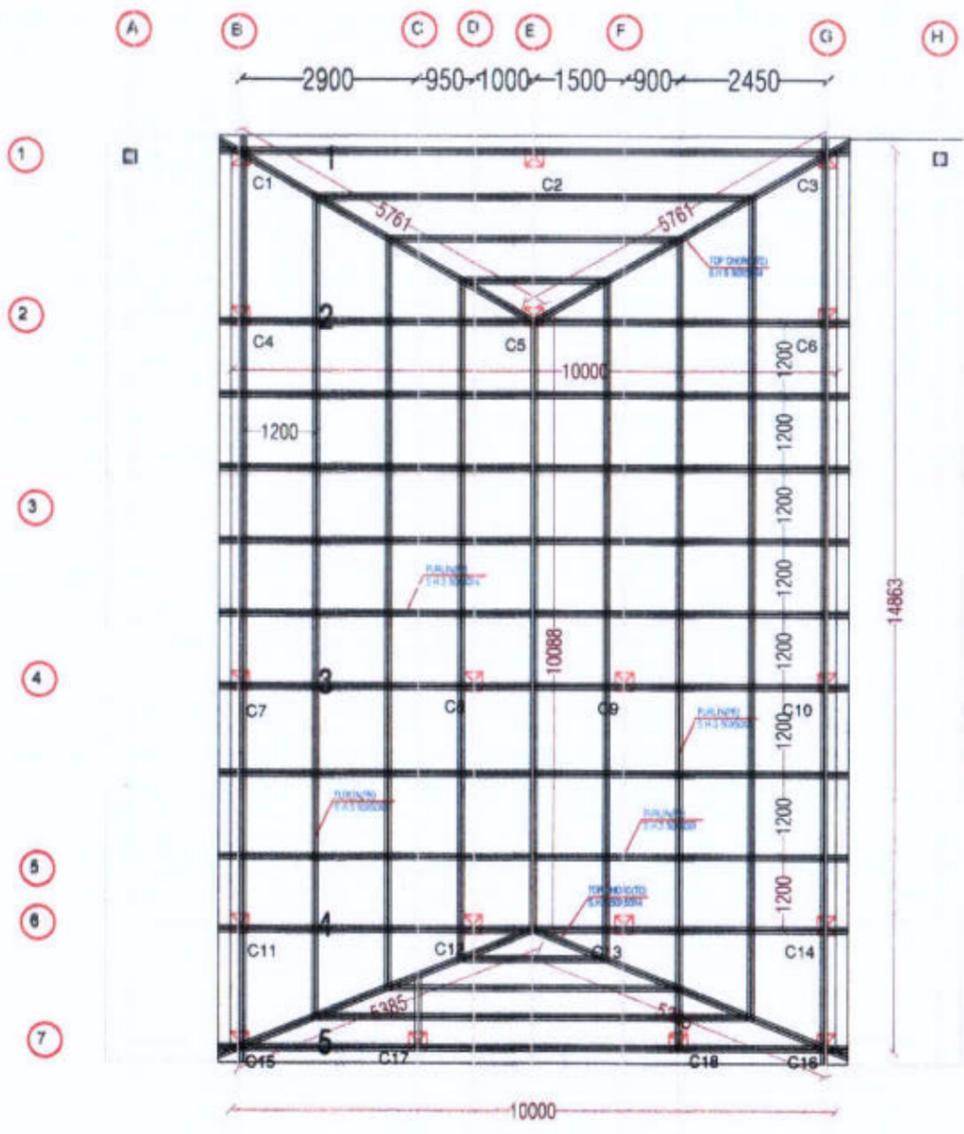

<p>Prepared by BASIC CONSULTANT (ENGINEERING CONSULTANT) Corporat office Address SURVEY, Agents PATH, HOUSE NO-07, GUWAHATI, KAMRUJ (N), ASSAM, PIN-781002. email:-basicconsultant@yahoo.com</p>	<p>DRAWING : LAYOUT & DETAILS OF TRUSS</p>	<p>DRAWING No. : ASSAM/SWIFT/GR-08/SD/04(E) 195</p>	<p>NOT TO SCALE</p>	<p>ARIAS Society GOVERNMENT OF ASSAM Assam Rural Infrastructure Agricultural Service Society</p>
<p>PROJECT TITLE: Sustainable Wetlands and Integrated Fisheries Transformation (SWIFT) Project</p>		<p>DRAWING CONTENTS: Community Hall cum Wetland Information Centre</p>		

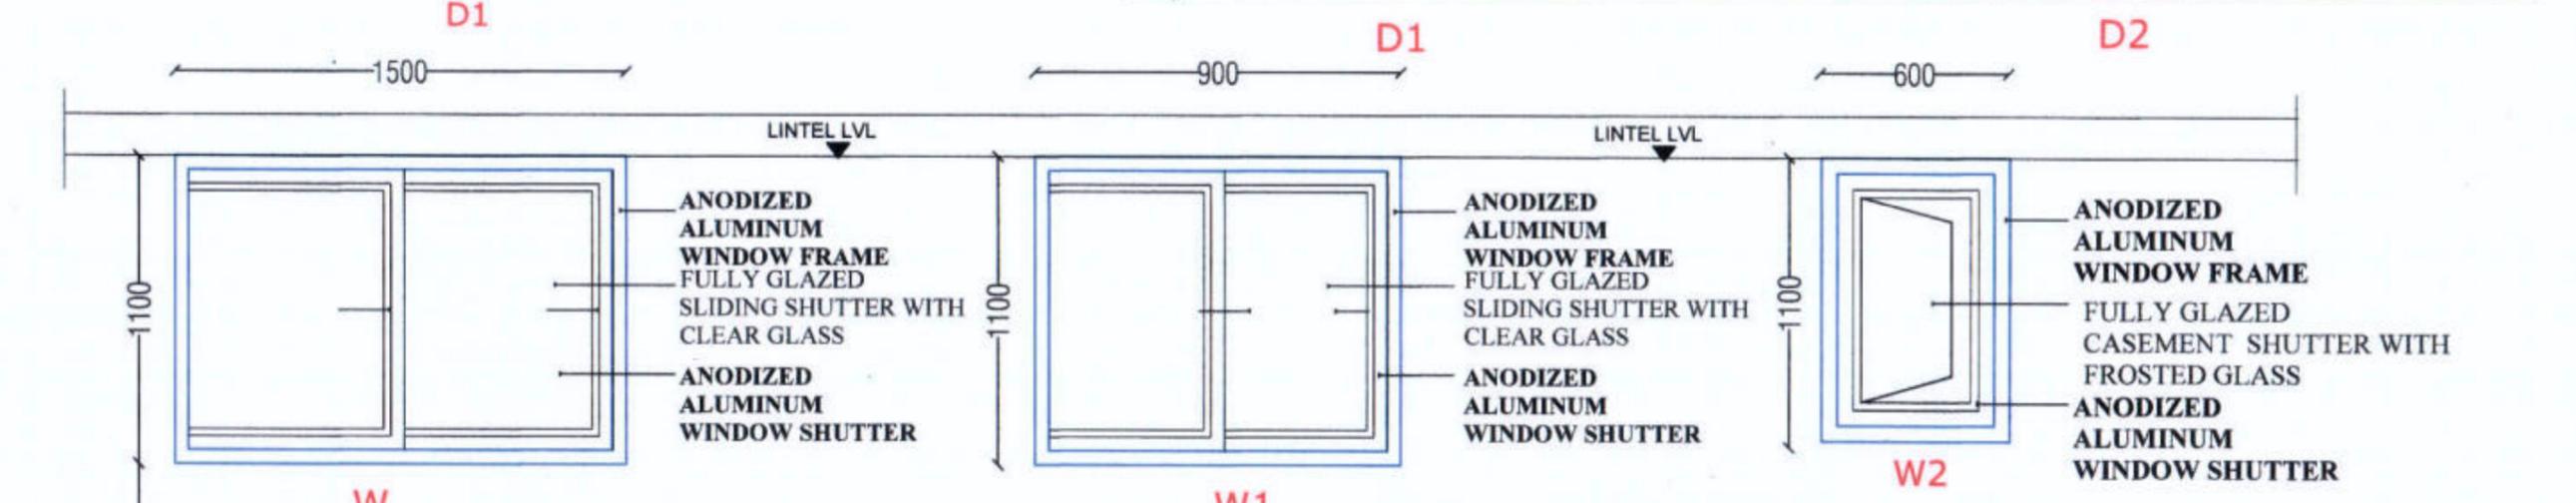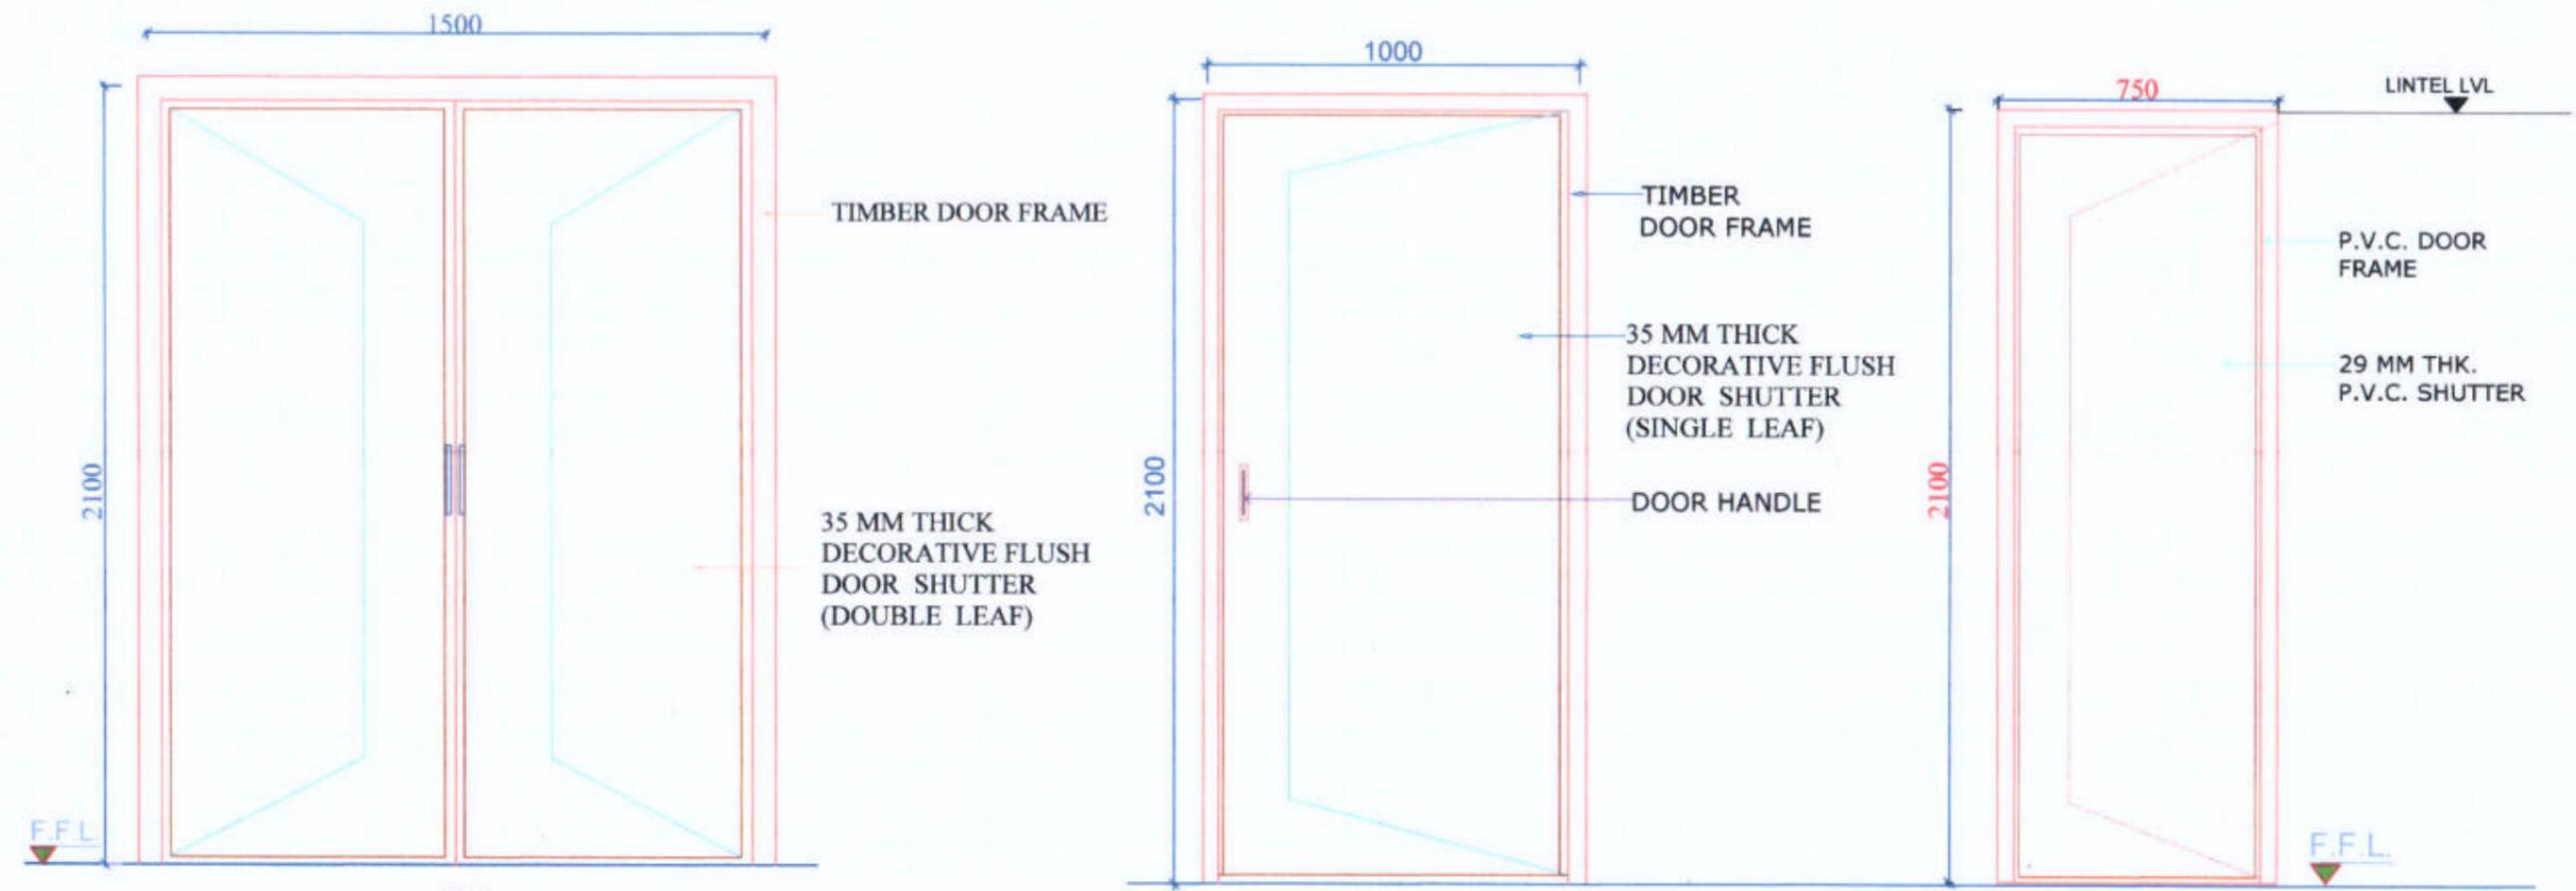

SL. NO.	TYPE	DESCRIPTION	DIMENSION	LINTEL LVL	SILL LVL
1.	D	DOUBLE LEAF WOODEN DOOR	1500x2100	2100	-
2.	D1	FLUSH DOOR	1000x2100	2100	-
3.	D2	PVC DOOR	750 x2100	2100	-
4.	W	ALUMINIUM WINDOW	1500x1100		
5.	W1	ALUMINIUM WINDOW	900x1100		
6.	W2	ALUMINIUM WINDOW	600x1100		

Prepared by
BASIC CONSULTANT
 ENGINEERING CONSULTANT
 Corp. office Address
 SURVEY, Ajaris PATH, HOUSE NO-27, GUWAHATI,
 KAMRUP (M), ASSAM, PIN-781028,
 email: basicconsultantghy@gmail.com
 Regd. Office Address
 H. N. ARIAS, 42/2026-SWIFT-ARIAS-Assam Rural Infrastructure and Agricultural Services (ARIAS) (Computer No. 7566489)
 NAGAOH, ASSAM, PIN-782002
 Generated from Office by Bably Hazarika, HRE(BH)SWIFT, HR EXECUTIVE, Assam Rural Infrastructure and Agricultural Services (ARIAS) on 04/03/2026 10:19 AM

DRAWING :
 DETAIL & SCHEDULE OF DOORS & WINDOWS



PROJECT TITLE:
 Sustainable Wetlands and Integrated Fisheries Transformation (SWIFT) Project

DRAWING No. :
 ASSAM/SWIFT/GR-08/SD/04(F)

DRAWING CONTENTS: Community Hall cum Wetland Information Centre

NOT TO SCALE

ARIAS Society
GOVERNMENT OF ASSAM
Assam Rural Infrastructure
Agricultural Service Society

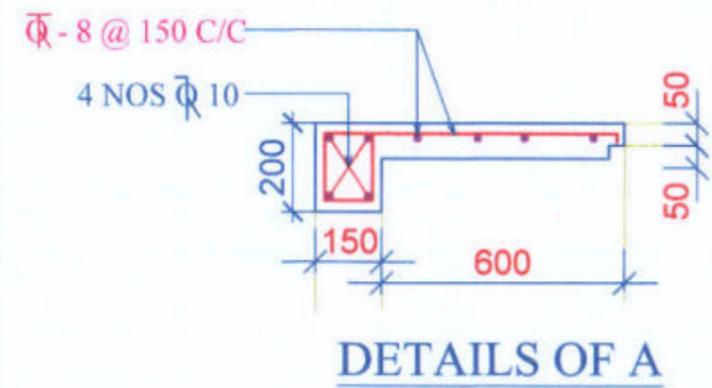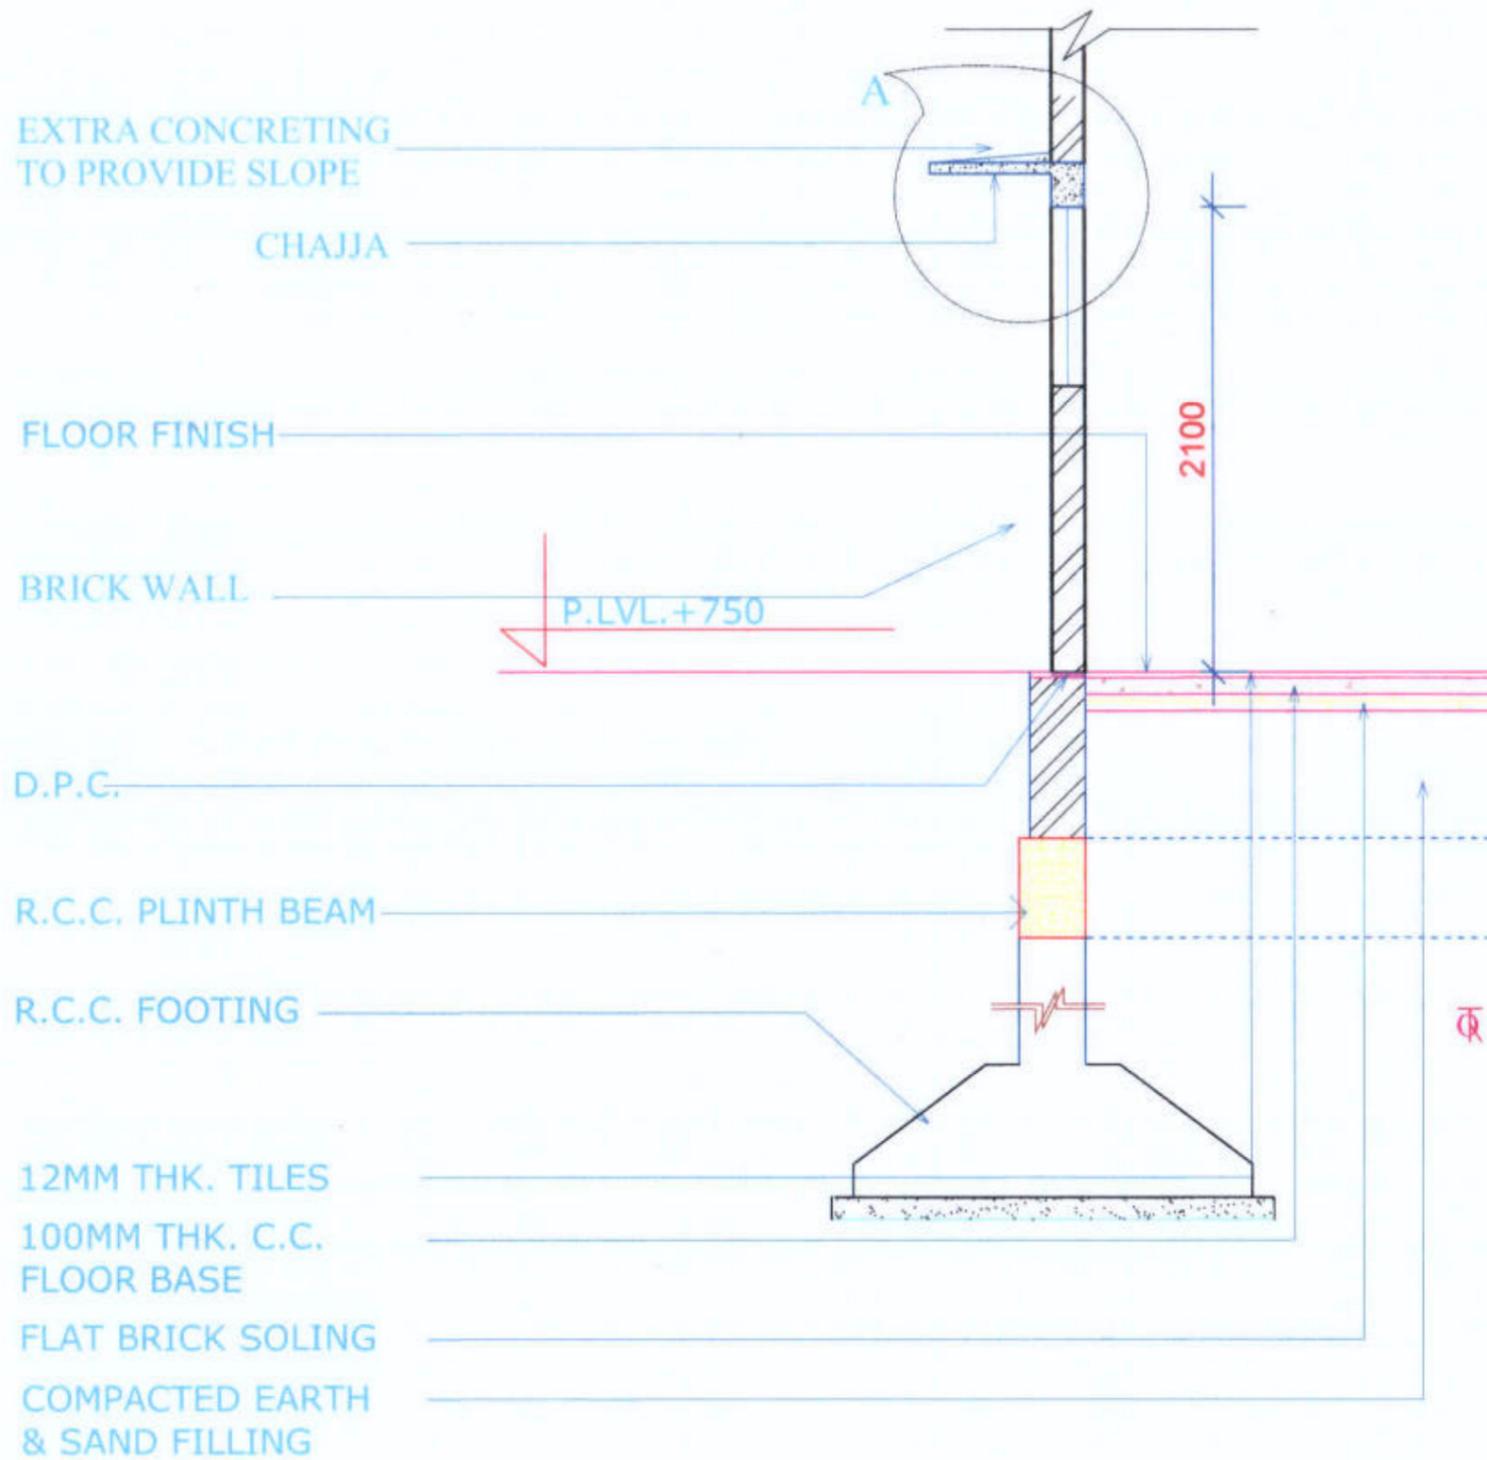

GENERAL SECTION THROUGH R.C.C. LINTEL, WINDOW & FLOOR.

<p>Prepared by BASIC CONSULTANT (ENGINEERING CONSULTANT) Corp. office Address SURVEY, Agaria PATH, HOUSE NO-27, GUWAHATI, KAMRUJ (W), ASSAM, PIN-781028. email: basicconsultant99@gmail.com</p>	<p>DRAWING : CHAJJA DETAILS</p>	<p>DRAWING No. : ASSAM/SWIFT/GR-08/SD/04(G)</p>	<p>NOT TO SCALE</p>	<p>ARIAS Society GOVERNMENT OF ASSAM Assam Rural Infrastructure Agricultural Service Society</p>
<p>PROJECT TITLE: Sustainable Wetlands and Integrated Fisheries Transformation (SWIFT) Project</p>		<p>197 DRAWING CONTENTS: Community Hall cum Wetland Information Centre</p>		



SITE PLAN






Prepared by
BASIC CONSULTANT
 (ENGINEERING CONSULTANT)
 Corprpt office Address
 SURVEY, Ajanta PATH, HOUSE NO-27, GUWAHATI,
 KAMRUP (M), ASSAM, PIN-781028,
 email-basicconsultantghy@gmail.com
 Regd. Office Address
 HARBAN ROAD, 26 SWIFT-ARIAS-Assam Rural Infrastructure and Agricultural Services (ARIAS) (Computer No. 756648)
 NAGAK, ASSAM, PIN-782082
 email-basicconsultant@gmail.com
 Generated from "E-Office" by Bably Hazarika, HRE(BH)SWIFT, HR EXECUTIVE, Assam Rural Infrastructure and Agricultural Services (ARIAS) on 04/03/2026 10:19 AM

DRAWING :
 SITE PLAN
PROJECT TITLE:
 Sustainable Wetlands and Integrated Fisheries Transformation (SWIFT) Project
 Rural Infrastructure and Agricultural Services (ARIAS) (Computer No. 756648)

DRAWING No. :
 ASSAM/SWIFT/GR-08/SD/05
 198
DRAWING CONTENTS: FISH LANDING CENTRE

NOT TO SCALE

ARIAS Society
GOVERNMENT OF ASSAM
Assam Rural Infrastructure
Agricultural Service Society

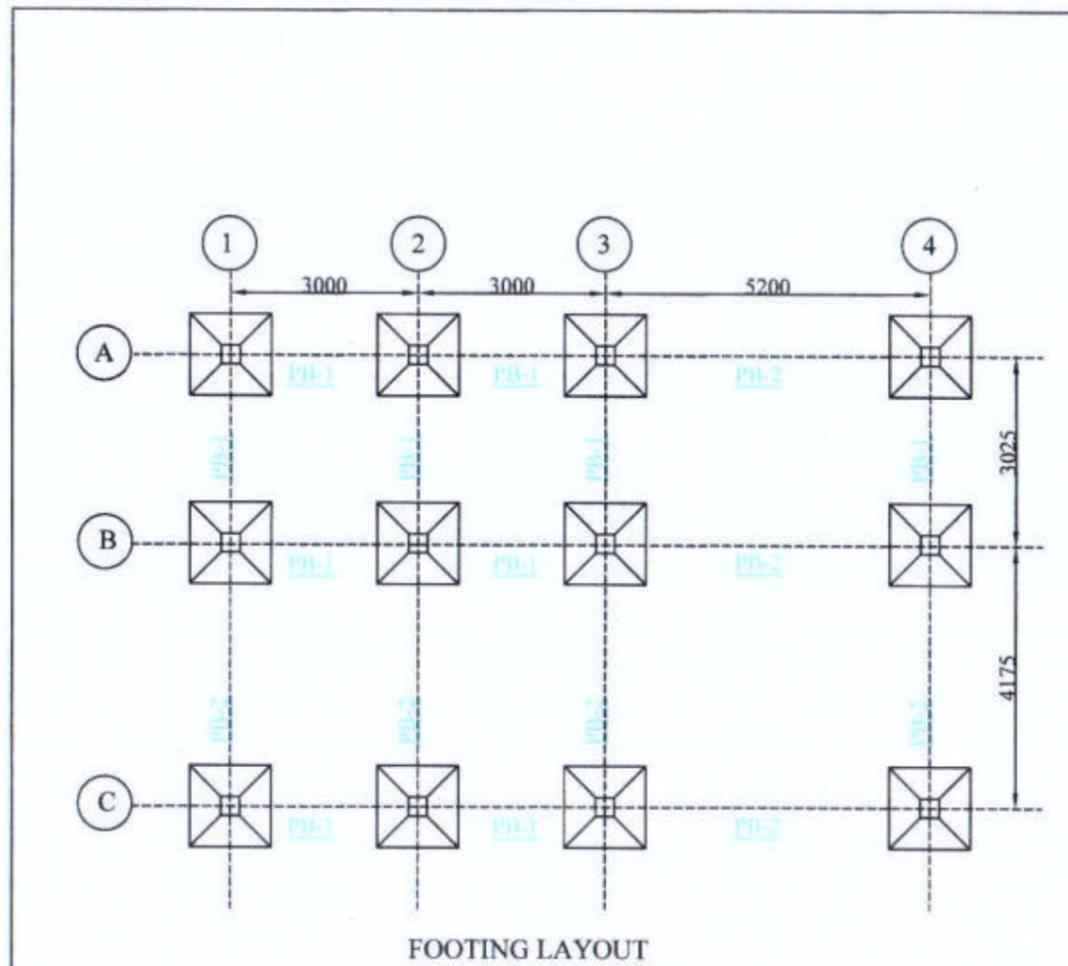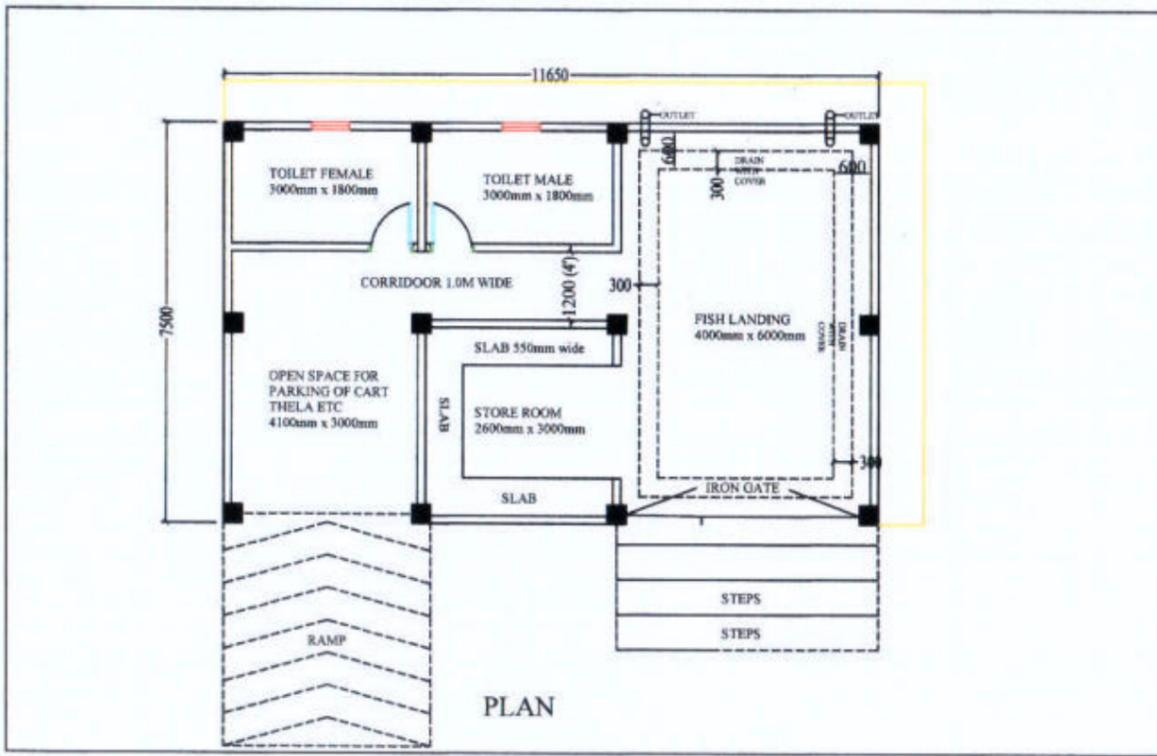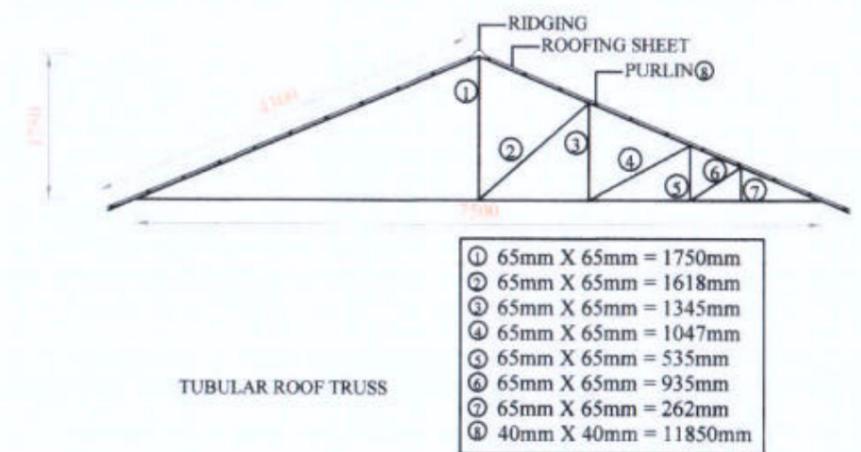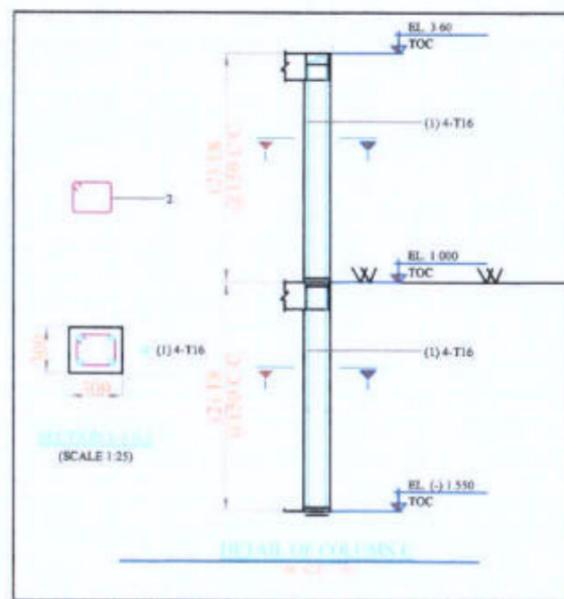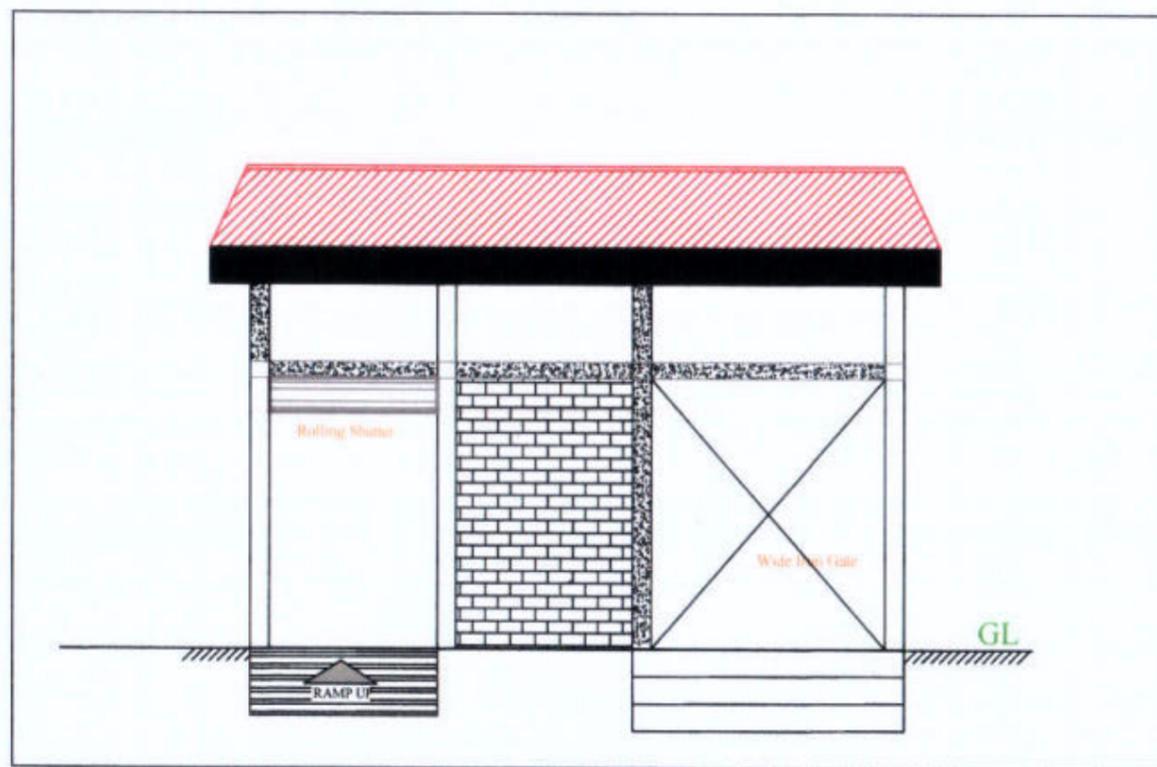

NOTE:

1. COLUMN SIZE = 300MM X 300MM
2. PLINTH BEAM SIZE = 300MM X 350MM
3. BEAM SIZE ABOVE GL = 200MM X 250MM
4. SIZE OF LINTEL = 150MM X 150MM
5. SIZE OF WINDOW = 1.50M X 1.20M
6. SIZE OF DOOR = 0.75M X 1.80M



Prepared by
BASIC CONSULTANT
 (ENGINEERING CONSULTANT)
 Corppt office Address
 SURVEY, Ajanta PATH, HOUSE NO-27, GUWAHATI,
 KAMRUPI (M), ASSAM, PIN-781025.
 email: basicconsultantghy@gmail.com
 Regd. Office Address
 N. HARBARGAON, W.D. ROAD,
 NAGAON, ASSAM, PIN-782002
 email: basicconsultant99@gmail.com

DRAWING :
 PLAN, ELEVATION & CS OF FISH
 LANDING CENTRE


DRAWING No. :
 ASSAM/SWIFT/GR-08/SD/05(A)

NOT TO SCALE


ARIAS Society
GOVERNMENT OF ASSAM
Assam Rural Infrastructure
Agricultural Service Society

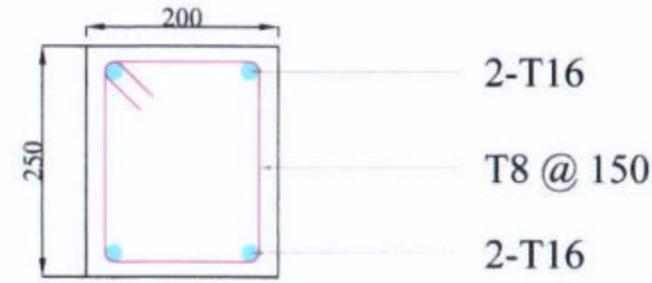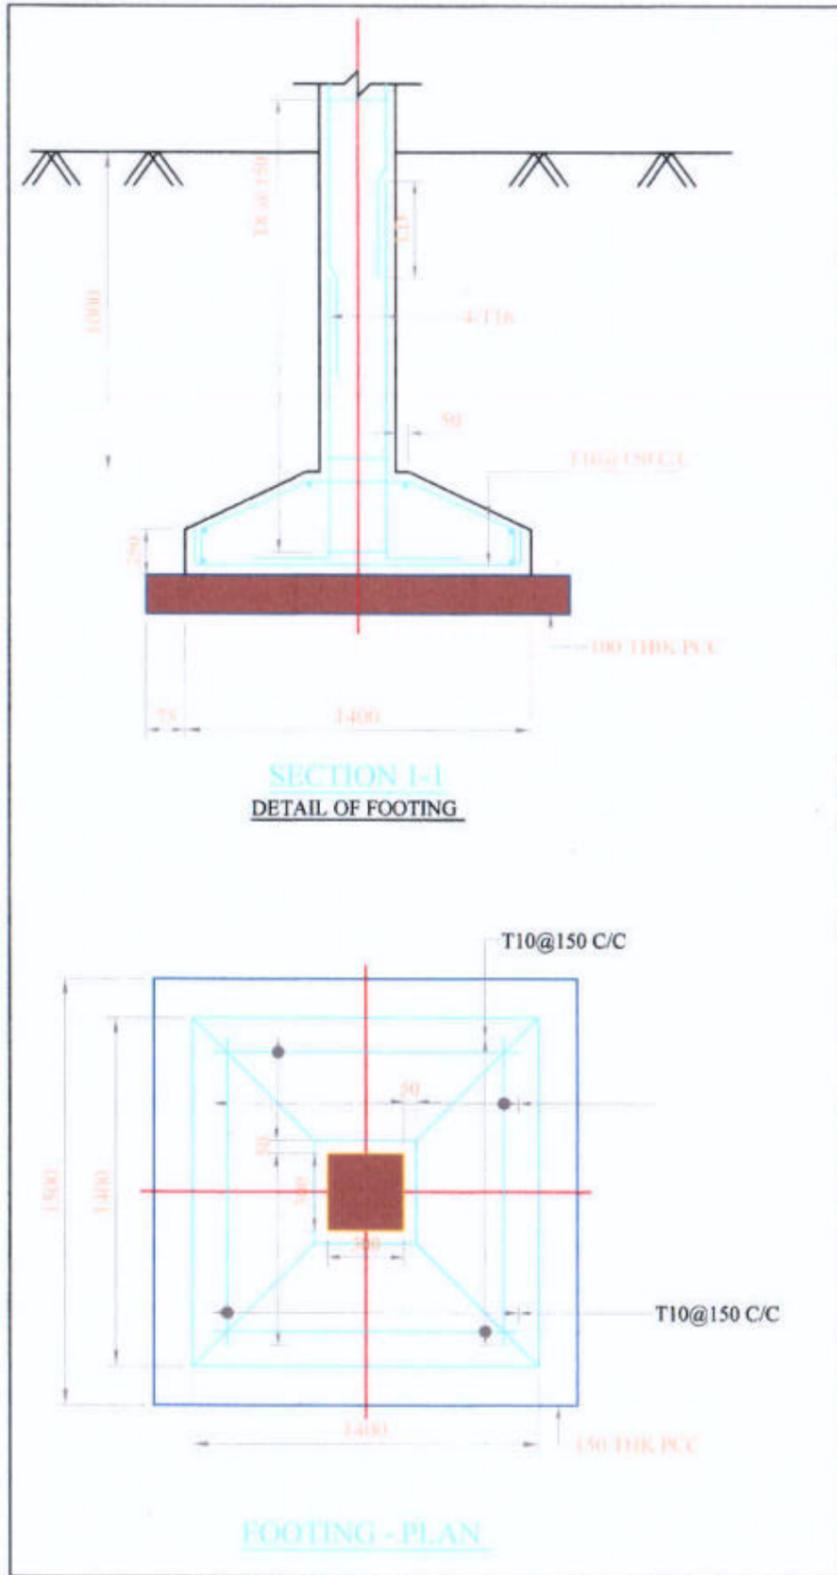


Beam above GL FB-1

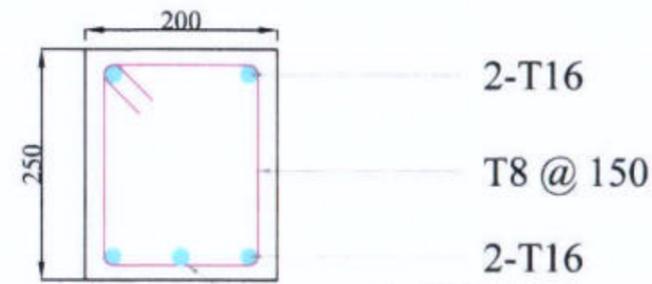


Beam above GL FB-2

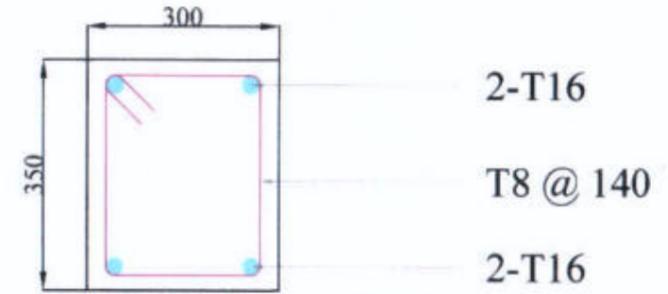

Plinth Beam Section PB-1

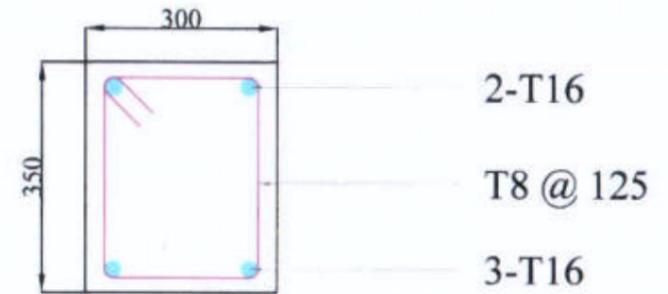

Plinth Beam Section PB-2

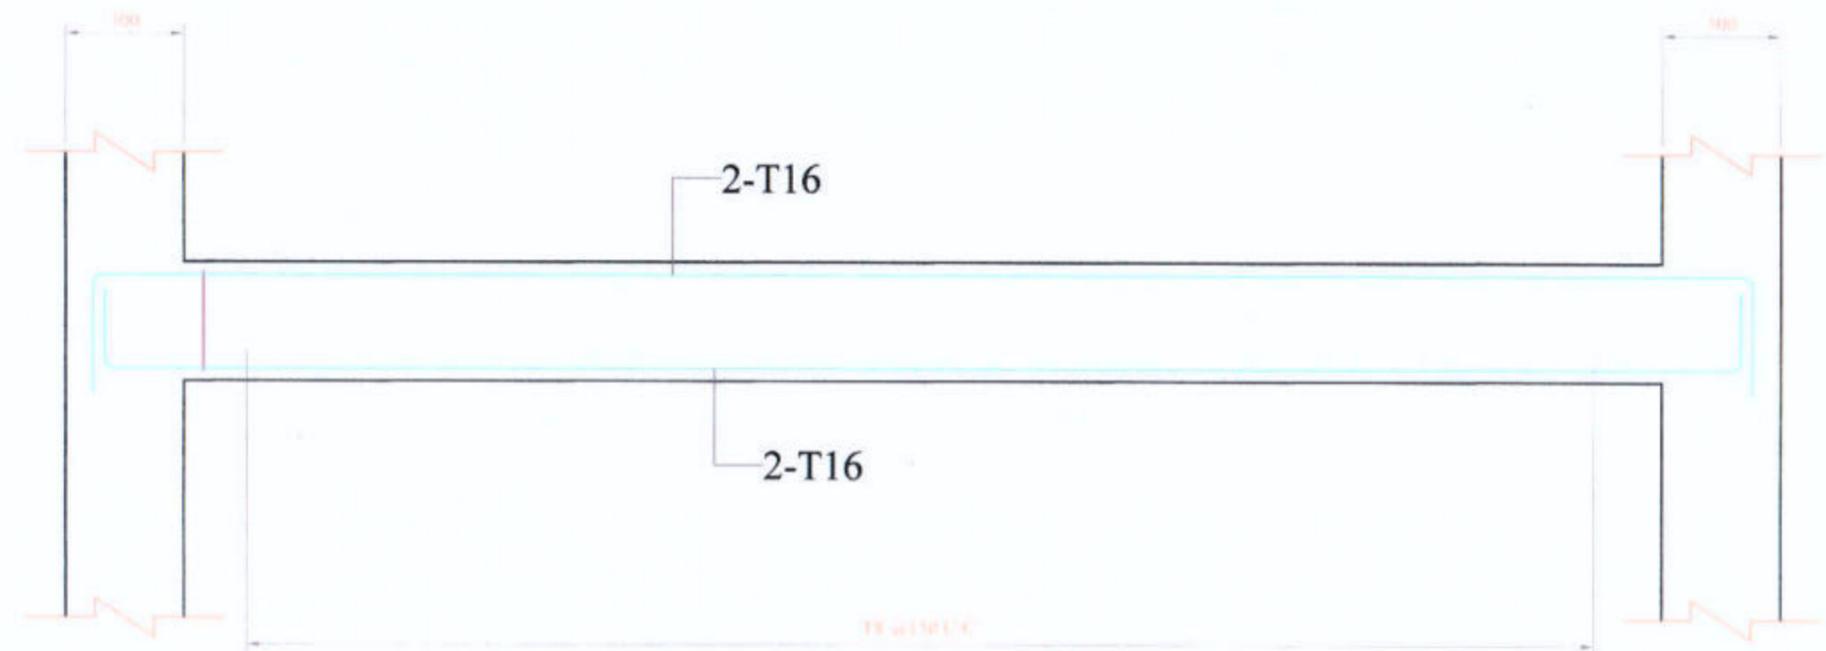

(SCALE: H = 1:50 / V = 1:50)




Prepared by
BASIC CONSULTANT
(ENGINEERING CONSULTANT)
Corpt office Address
SURVEY, Ajanta PATH, HOUSE NO-27, SUWAHATI,
KARRUP (N), ASSAM, PIN-781023.
email: basicconsultantghy@gmail.com
Regd. Office Address
N. HARBARGAON, M.D. ROAD,
NAGAON, ASSAM, PIN-782032
email: basicconsultant9@gmail.com

DRAWING :
STRUCTURAL DETAILS OF
FISH LANDING UNIT

DRAWING No. :
ASSAM/SWIFT/GR-08/SD/05(B)
200

NOT TO SCALE

ARIAS Society
GOVERNMENT OF ASSAM
Assam Rural Infrastructure
Agricultural Service Society

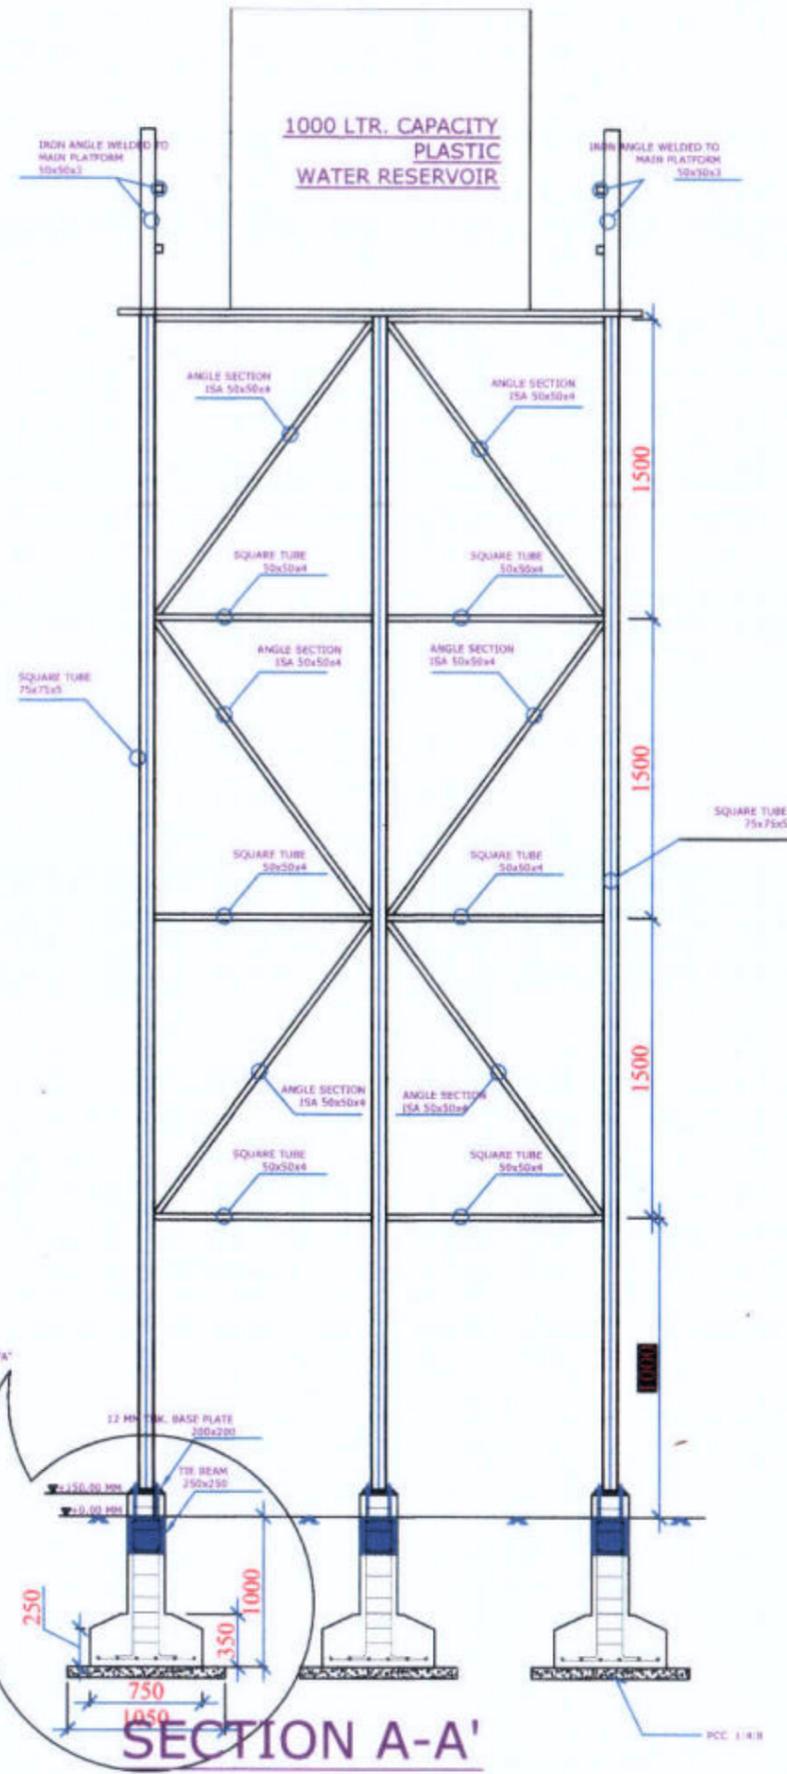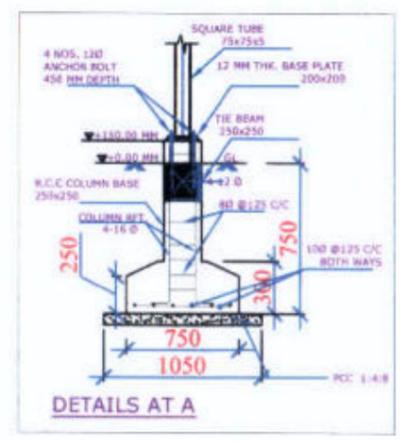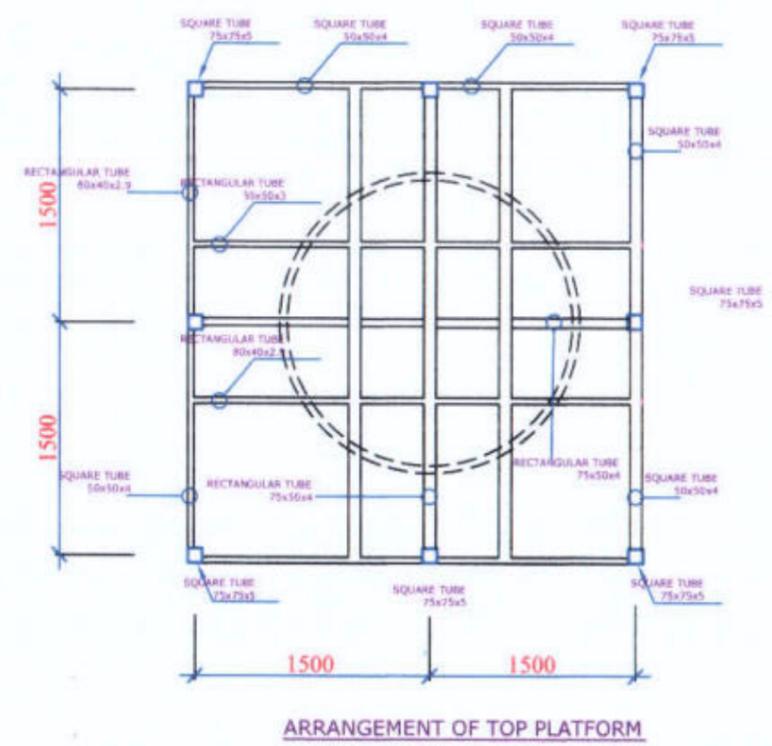

- NOTES :-**
1. ALL DIMENSIONS ARE IN mm, UNLESS OTHERWISE MENTIONED.
 2. MINIMUM GRADE OF CONCRETE TO BE USED M20
 3. MINIMUM GRADE OF REINFORCEMENT TO BE USED Fe 500
 4. CLEAR COVER TO OUTER MOST REINFORCEMENT SHALL BE AS UNDER:-
FOR FOOTING : 50mm.
FOR TIE BEAM : 40mm

Prepared by
BASIC CONSULTANT
(ENGINEERING CONSULTANT)
Court Office Address
SURVEY, AGRAH PATH, HOUSE NO-27, GUNHATI,
KAMRUPI NG, ASSAM, PIN-781026,
email:- basicconsultant@yahoo.com
Road Office Address


DRAWING :
OVER HEAD TANK

DRAWING NO. :
ASSAM/SWIFT/GR-0016/D/06

NOT TO SCALE

ARIAS Society
GOVERNMENT OF ASSAM
Assam Rural Infrastructure
Agricultural Service Society

TYPICAL PLAN & SECTION OF REARING TANK

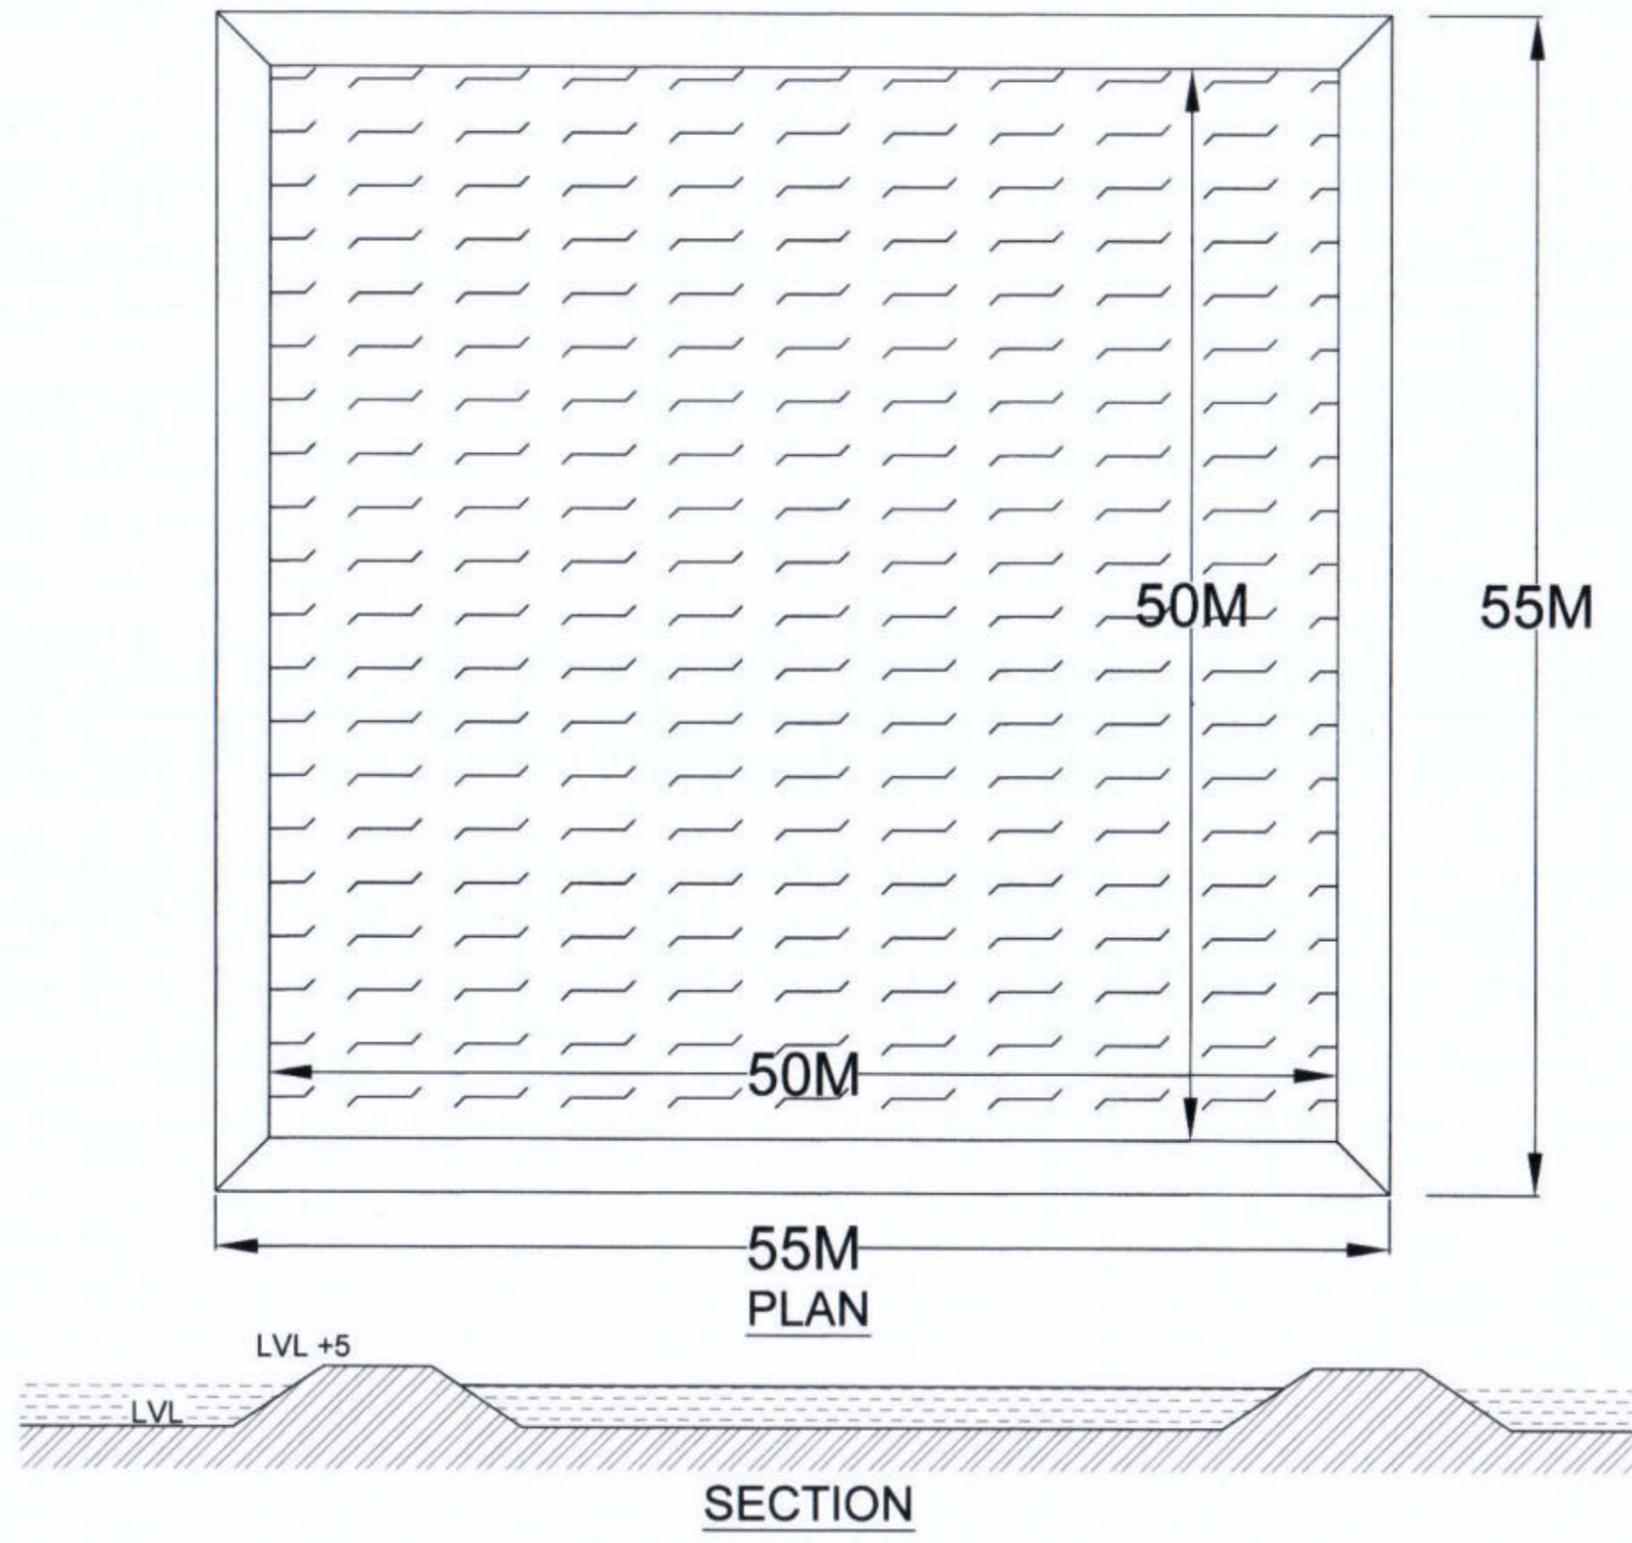


BASIC CONSULTANT
 (ENGINEERING CONSULTANT)
 Corp. office Address
 SURVEY, Agents PATH, HOUSE NO-27, GUWAHATI,
 KAMRUJ (M), ASSAM, PIN-781026.
 email-basicoconsultantghy@gmail.com
 Regd. Office Address
 N. HABIBSACH, H.O. ROAD,
 NAGAOH, ASSAM, PIN-782002

DRAWING :
 PLAN & TYP. CS OF REARING TANK


DRAWING No. :
 ASSAM/SWIFT/GR-08/07/07

NOT TO SCALE

ARIAS Society
GOVERNMENT OF ASSAM
Assam Rural Infrastructure
Agricultural Service Society

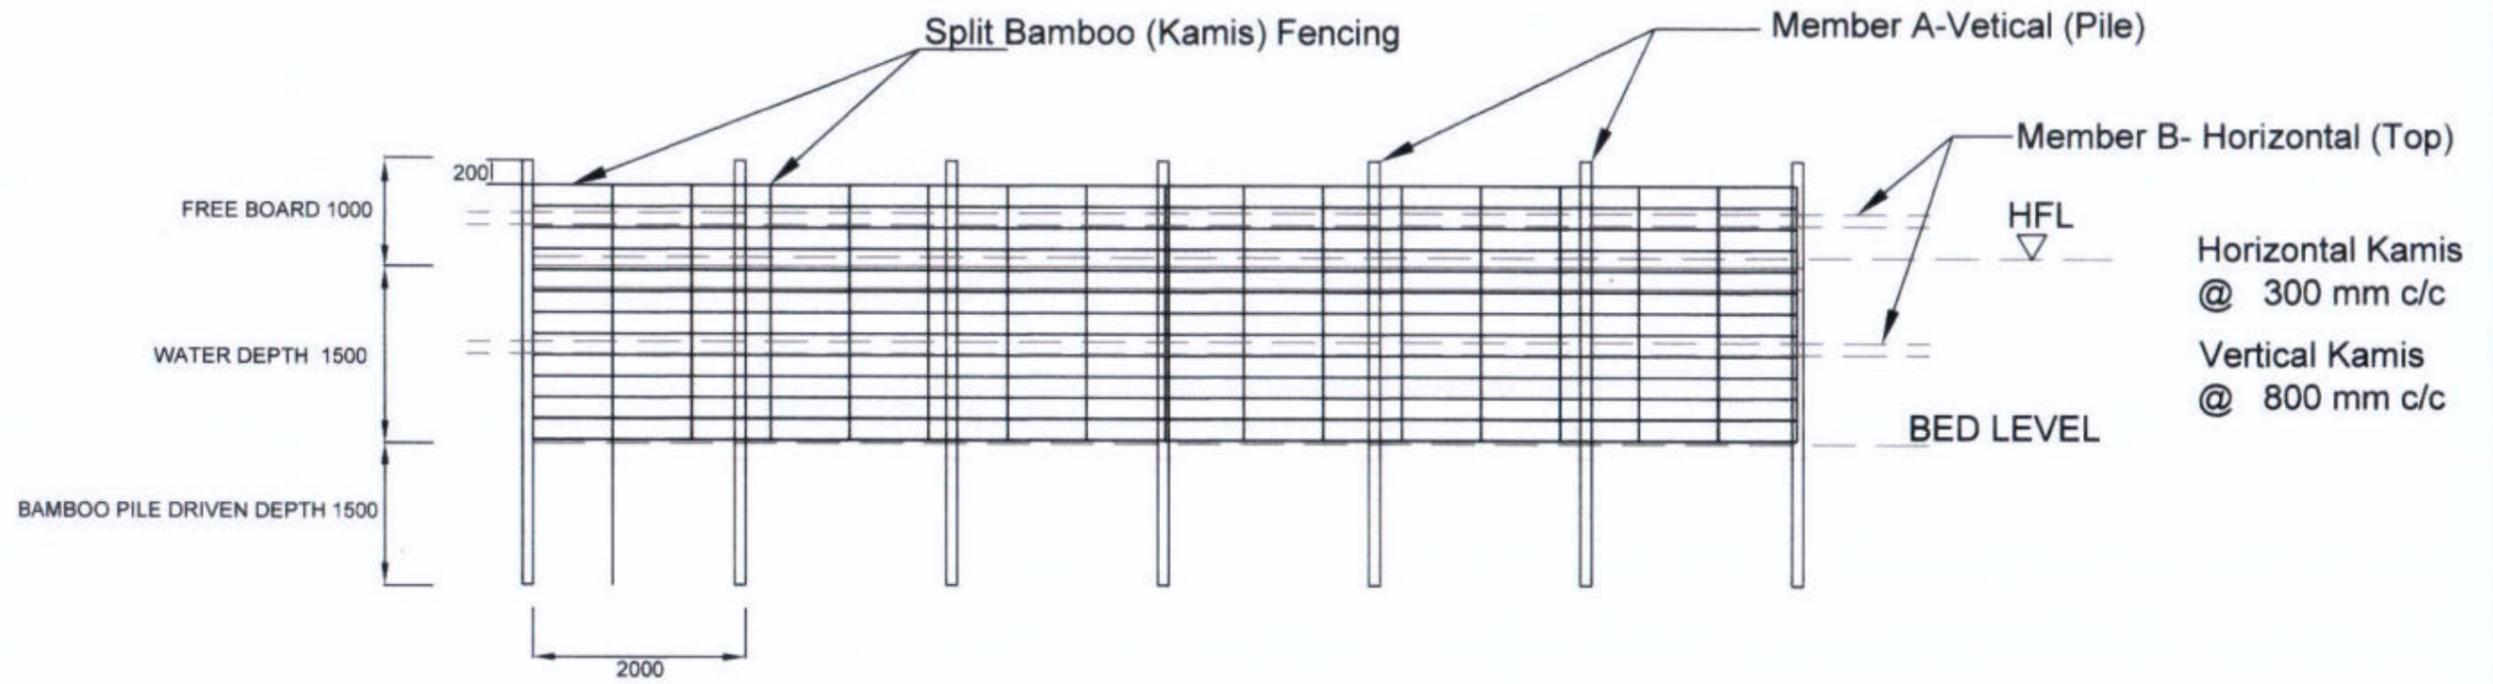

PEN CULTURE STRUCTURE AT BEEL / WETLAND FISHERIES. (FRONT - ELEVATION)

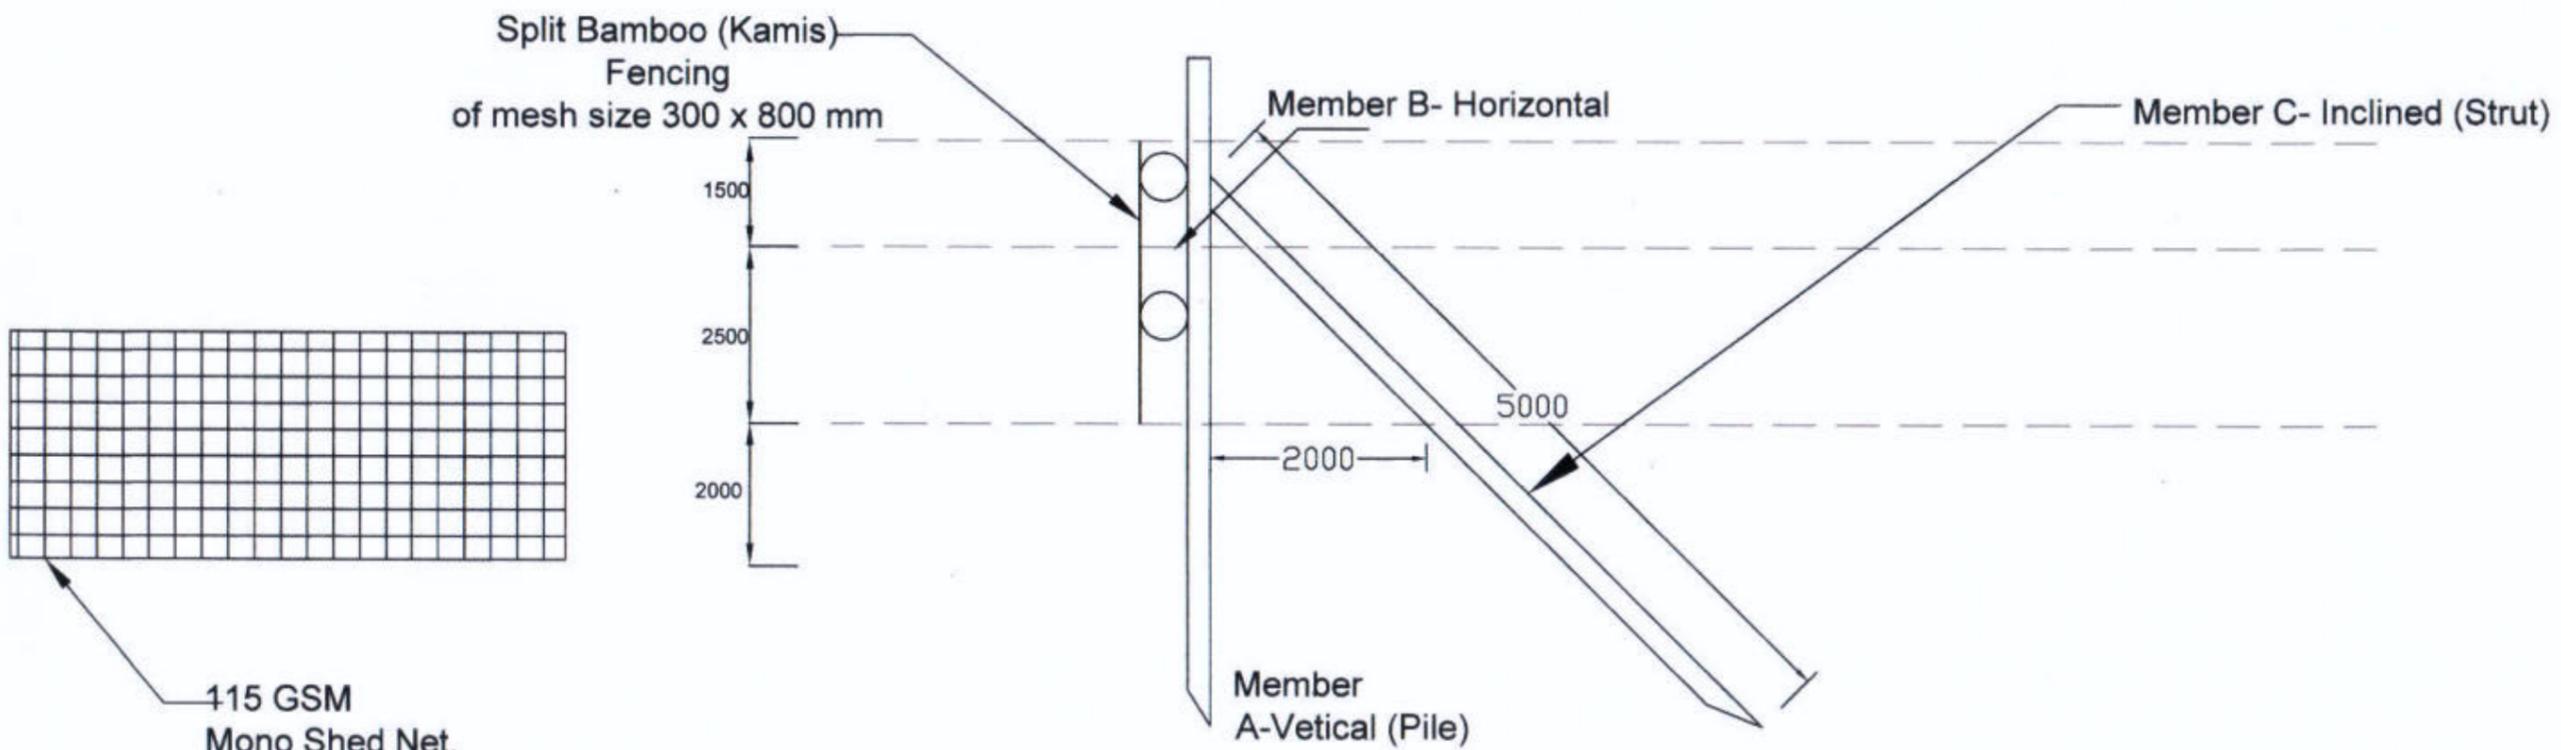

PEN CULTURE STRUCTURE AT BEEL / WETLAND FISHERIES. (SIDE - ELEVATION)


BASIC CONSULTANT
(ENGINEERING CONSULTANT)
Corpt. office Address
SURVEY, AGNIS PATH, HOUSE NO-27, GUWAHATI,
KAMRUP (M), ASSAM, PIN-781025.
email:-basicconsultant@yahoo.com
Regd. Office Address
N. HABIBGANJ, M.D. ROAD,
GUWAHATI, ASSAM, PIN-781005.
email:-basicconsultant@yahoo.com

DRAWING :
GENERAL ARRANGEMNT OF PEN CULTURE


DRAWING No. :
ASSAM/SWIFT/GR-08209/08

NOT TO SCALE

ARIAS Society
GOVERNMENT OF ASSAM
Assam Rural Infrastructure
Agricultural Service Society

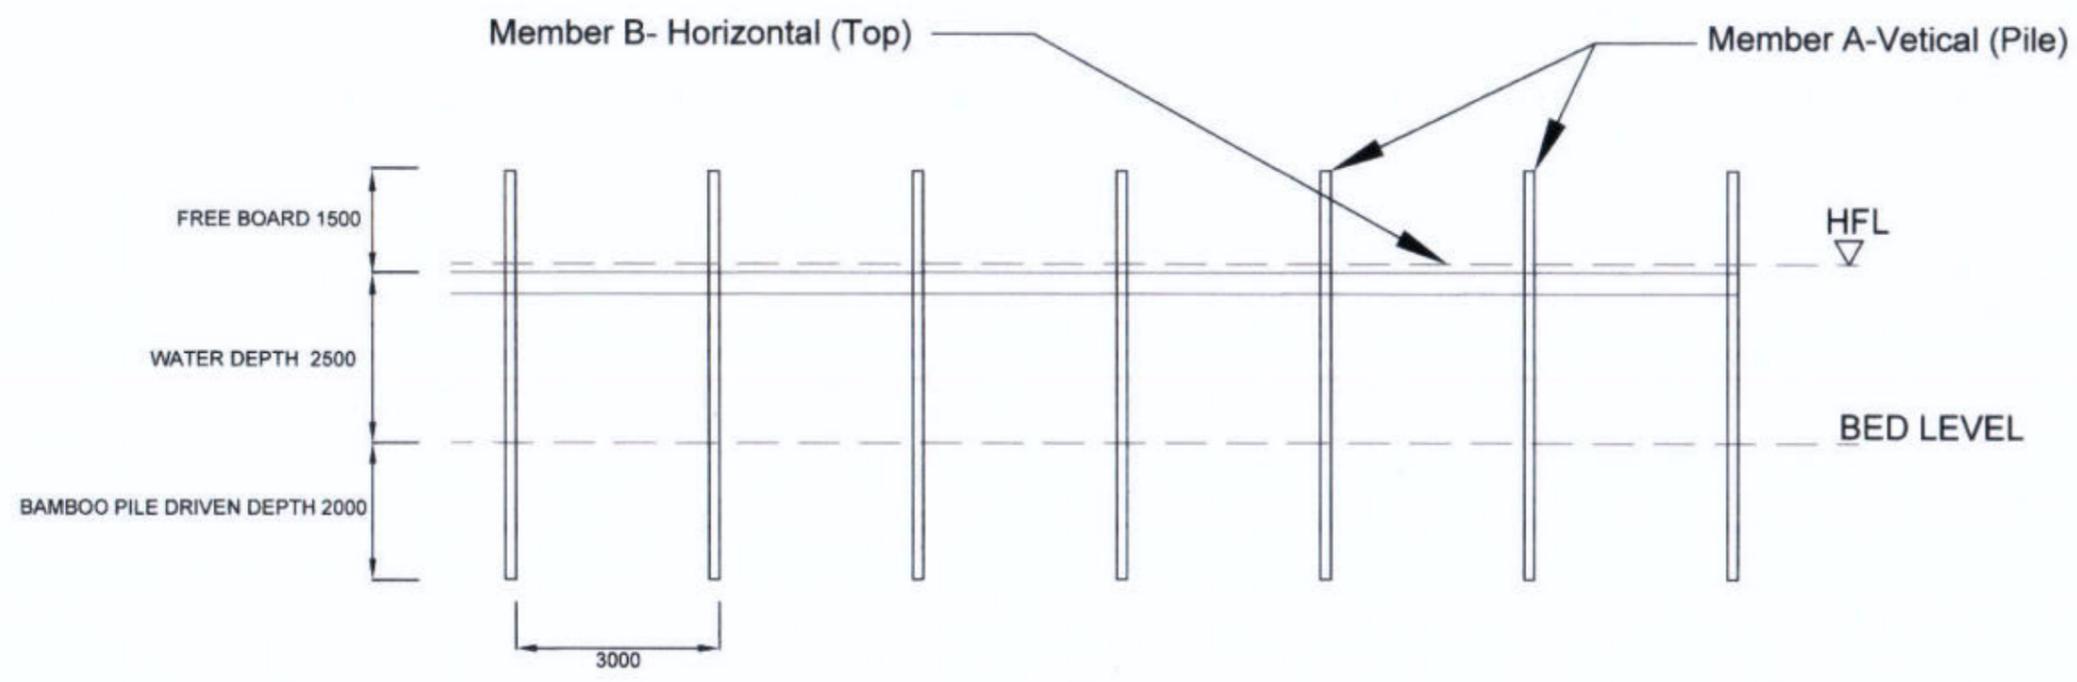

KATAL / CATTLE FISHING STRUCTURE AT BEEL / WETLAND FISHERIES. (FRONT - ELEVATION)

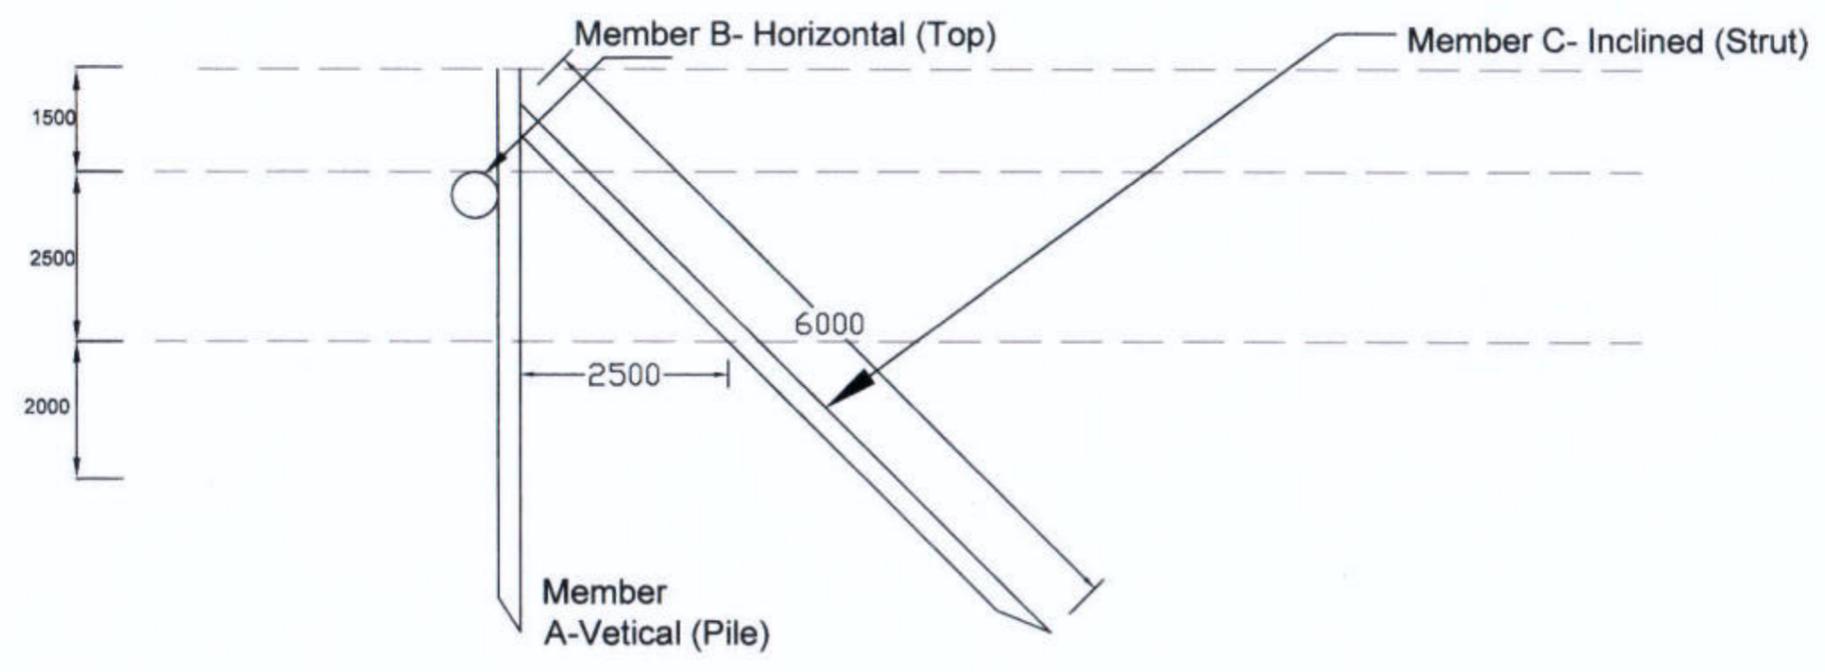

KATAL / JENG STRUCTURE AT BEEL / WETLAND FISHERIES. (SIDE - ELEVATION)


BASIC CONSULTANT
 (ENGINEERING CONSULTANT)
 Corppt office Address
 SURVEY, Agents PATH, HOUSE NO-27, GUMAHATI,
 KAMRUPOUR (N), ASSAM, PIN-781028.
 email: basicconsultantgh@gmail.com
 Regd. Office Address
 H. HANBARDI, S.D. ROAD,
 HANBARDI, ASSAM, PIN-781028

DRAWING :
 GENERAL ARRANGEMNT OF KATAL/JENG


DRAWING No. :
 ASSAM/SWIFT/GR-08/SD/09

NOT TO SCALE


ARIAS Society
GOVERNMENT OF ASSAM
Assam Rural Infrastructure
Agricultural Service Society

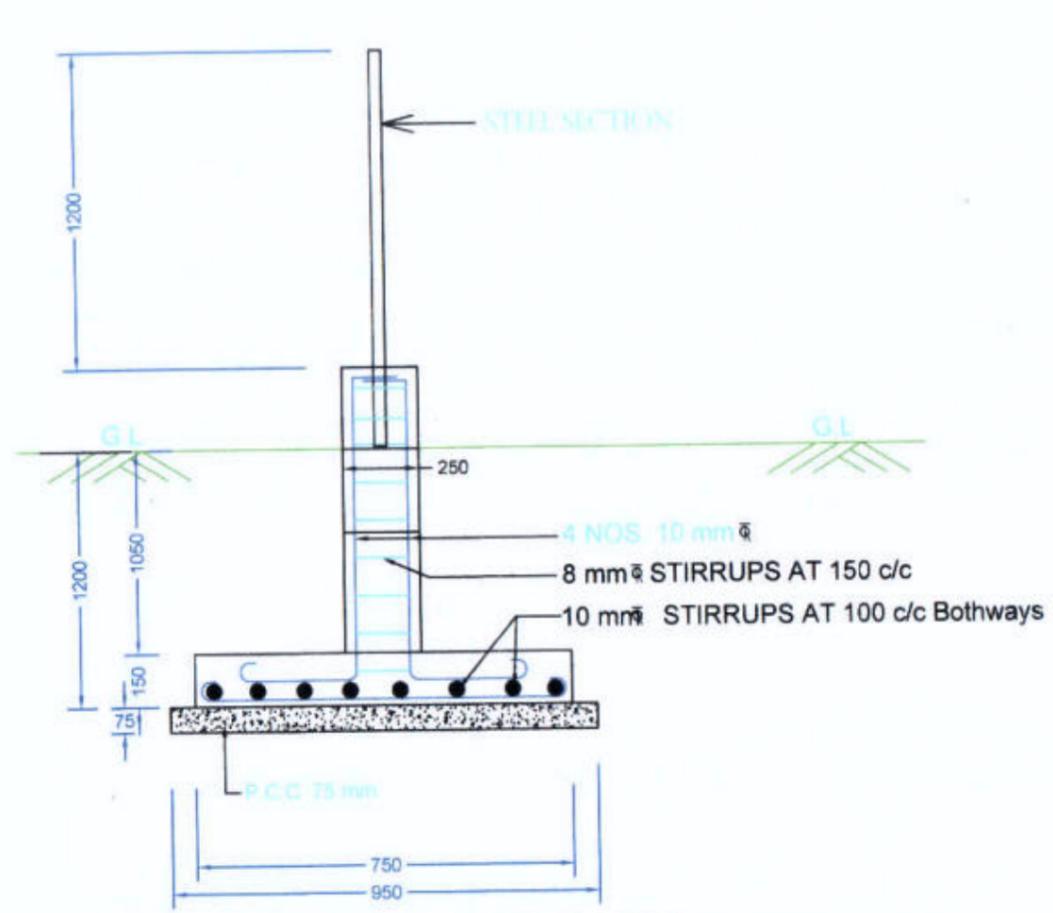


DETAIL OF FOOTING & COLUMN

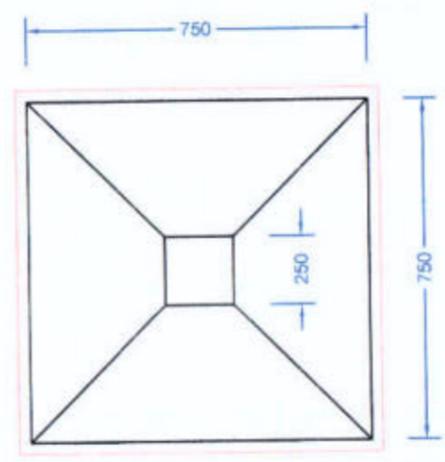

PLAN FOR FOUNDATION

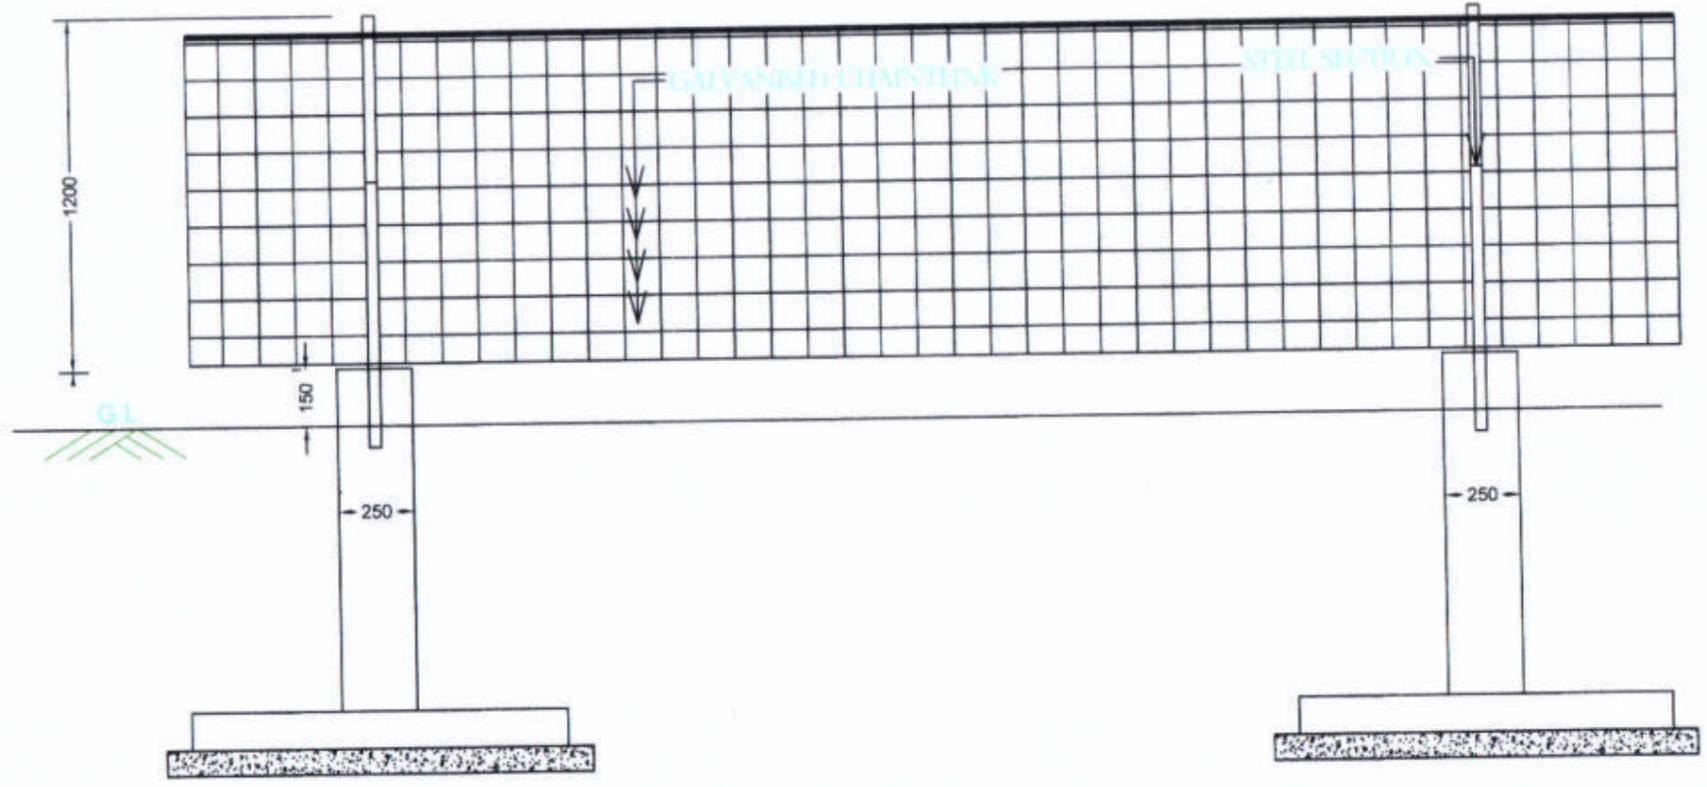

ELEVATION OF FENCING

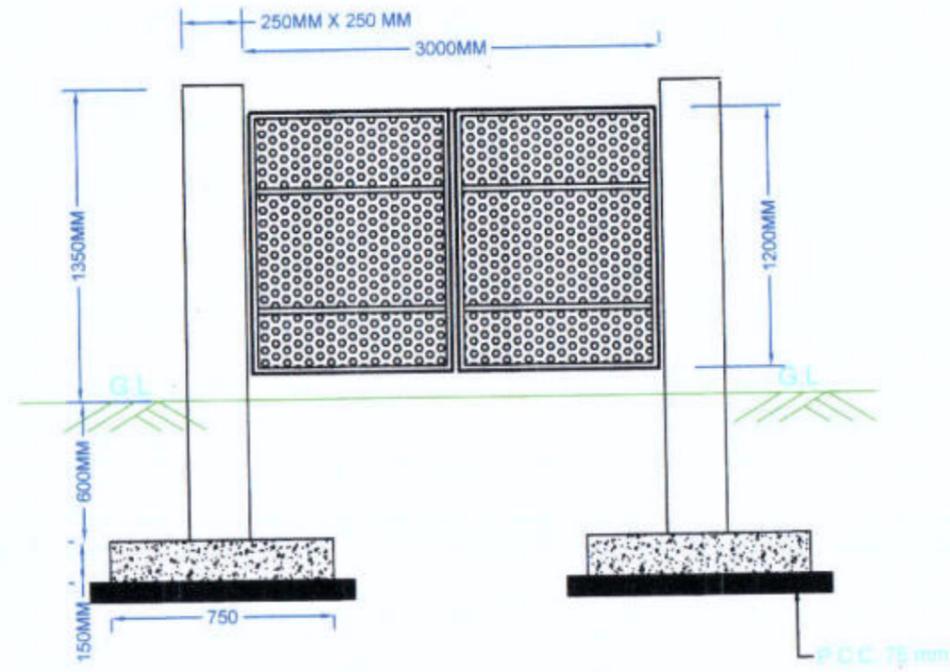

ELEVATION OF IRON GATE

BASIC CONSULTANT
(ENGINEERING CONSULTANT)

Corpr office Address
SURVEY, Agri. PATH, HOUSE NO-27, BURAHATI,
KAMRUPOUR, ASSAM, PIN-781028.
email: basicconsultant99@gmail.com

DRAWING :



PLAN & CS OF FENCING WITH IRON GATE

DRAWING No. :

ASSAM/SWIFT/GR-08/SD/10

NOT TO SCALE

ARIAS Society
GOVERNMENT OF ASSAM
Assam Rural Infrastructure
Agricultural Service Society

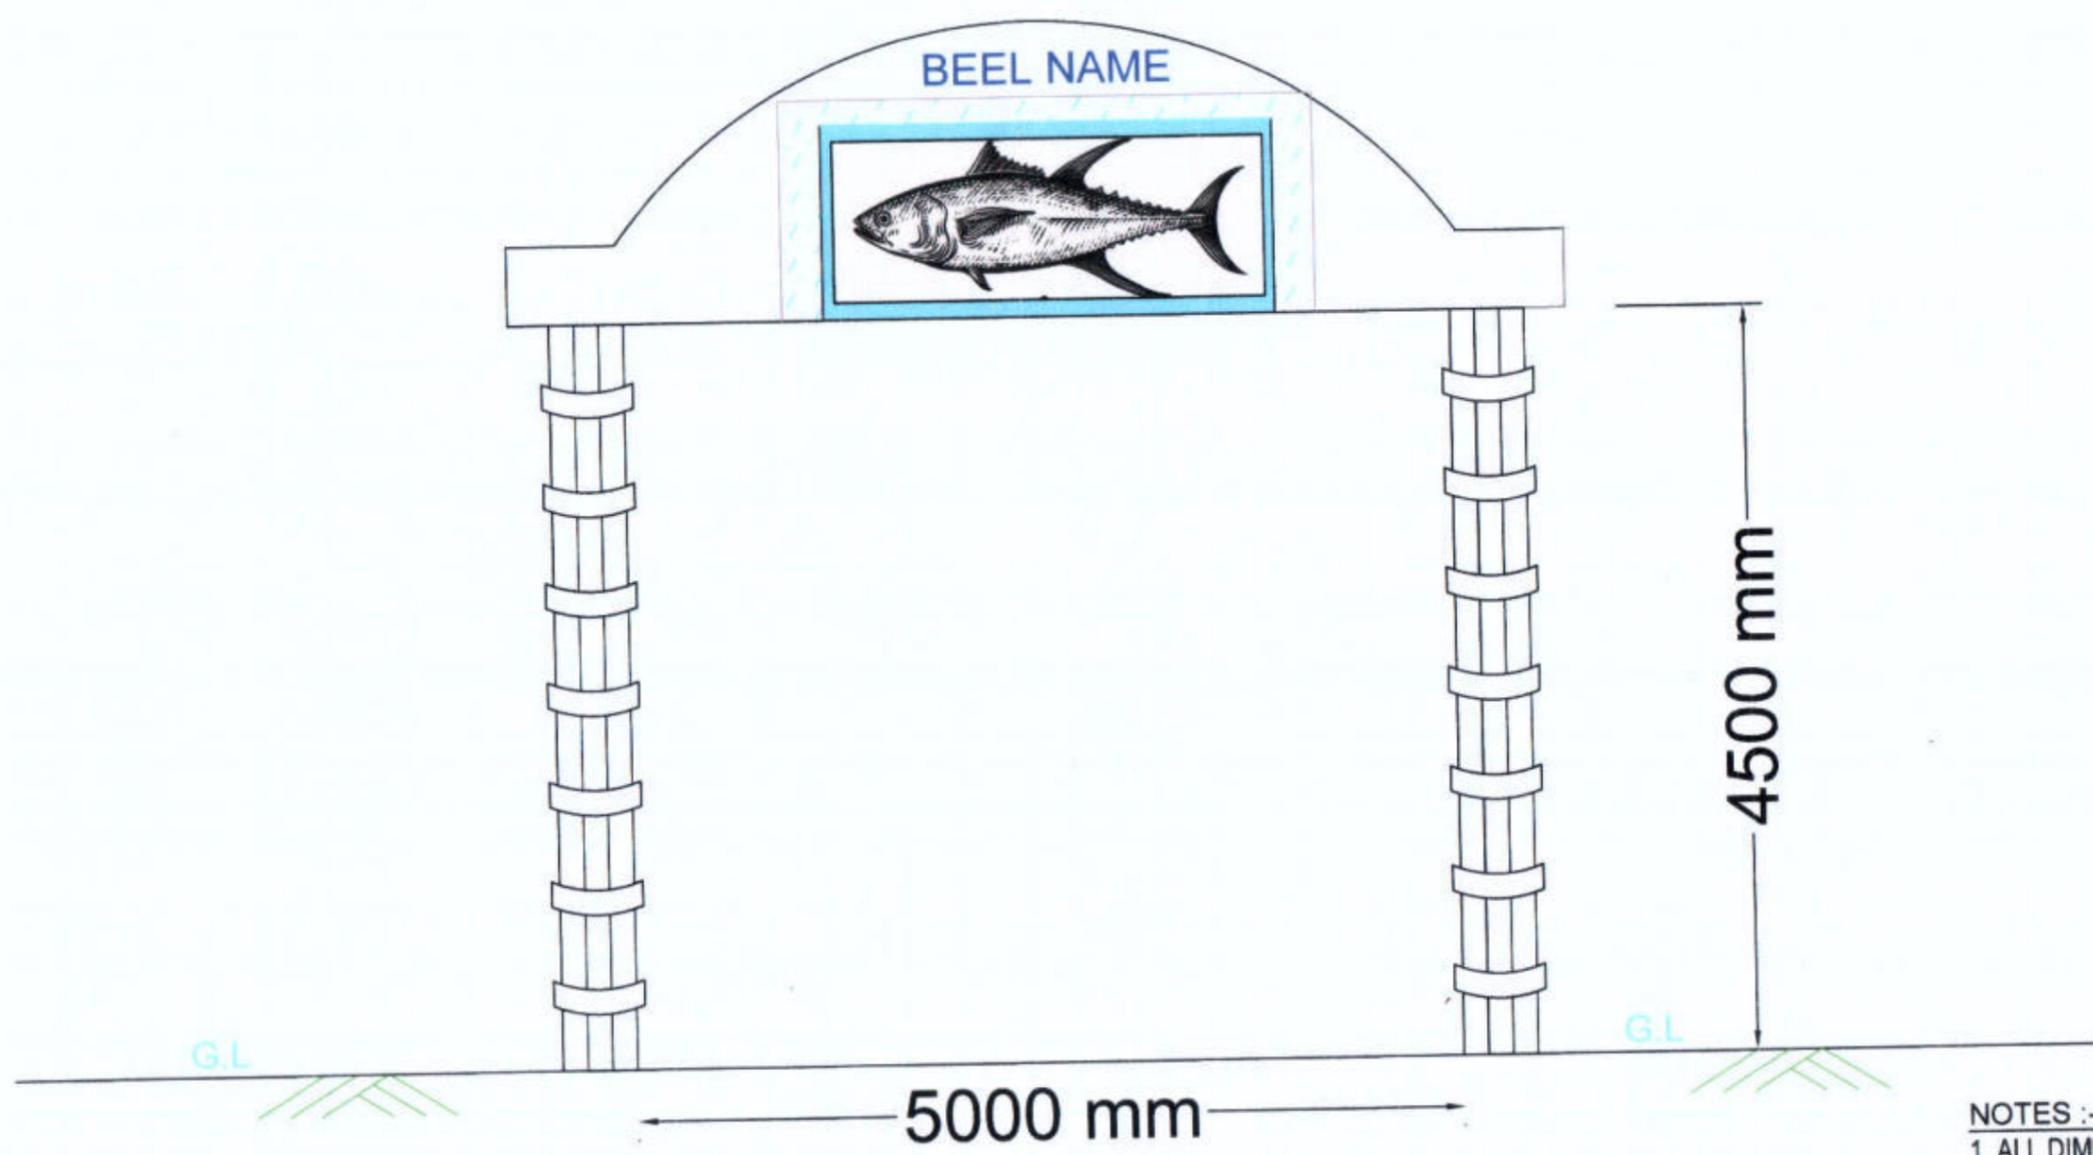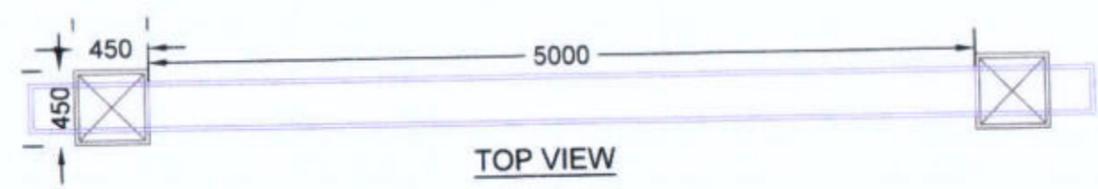

- NOTES :-
1. ALL DIMENSIONS ARE IN MM, UNLESS OTHERWISE MENTIONED.
 2. PAINTING ITEMS ARE USED ON THE TOP WALL & BEAMSECTION
 3. 8MM THICK GRANITE STONE TILE WORK ARE PROVIDED AROUND THE COLUMN .


Prepared by
BASIC CONSULTANT
 (ENGINEERING CONSULTANT)
 Corprt office Address
 SURVEY, Agents PATH, HOUSE NO-27, GUWAHATI,
 KAMRUP (M), ASSAM, PIN-781028.
 email:-basicconsultant@gmail.com

DRAWING :
PLAN & ELEVATION OF
ENTRY GATE

DRAWING No. :
 ASSAM/SWIFT/GR-08/SD/11(A)


NOT TO SCALE

ARIAS Society
GOVERNMENT OF ASSAM
Assam Rural Infrastructure
Agricultural Service Society

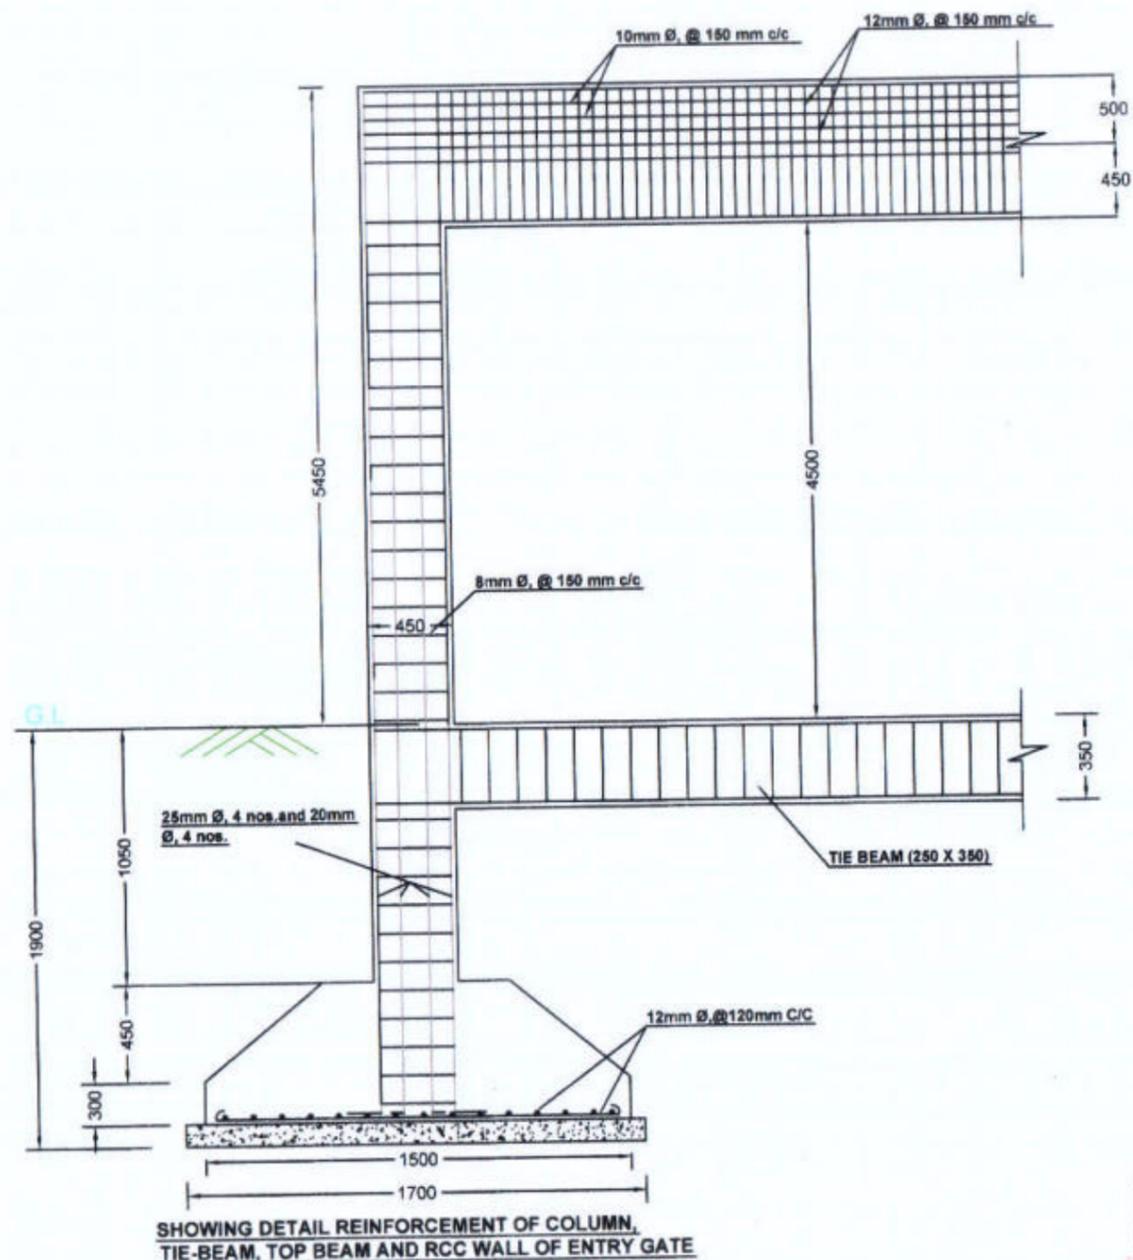


SHOWING DETAIL REINFORCEMENT OF COLUMN, TIE-BEAM, TOP BEAM AND RCC WALL OF ENTRY GATE


- NOTES :-**
1. ALL DIMENSIONS ARE IN mm, UNLESS OTHERWISE MENTIONED.
 2. MINIMUM GRADE OF CONCRETE TO BE USED M20
 3. MINIMUM GRADE OF REINFORCEMENT TO BE USED Fe 500
 4. CLEAR COVER TO OUTER MOST REINFORCEMENT SHALL BE AS UNDER:-
 FOR COLUMN : 40mm.
 FOR FOOTING : 50mm.
 FOR TIE BEAM : 40mm
 FOR LINTELS : 25mm

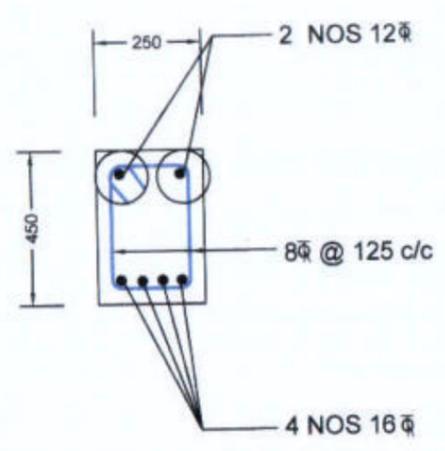


SECTION AT MID SPAN FOR TOP BEAM

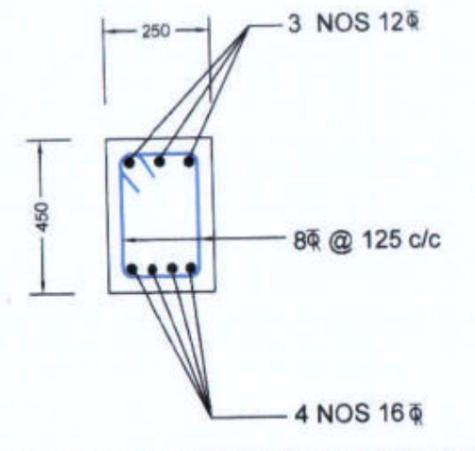


SECTIONS NEAR SUPPORT FOR TOP BEAM

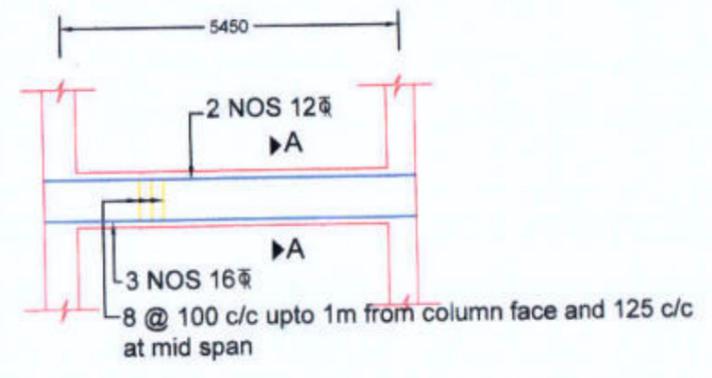


DETAIL OF TIE BEAM

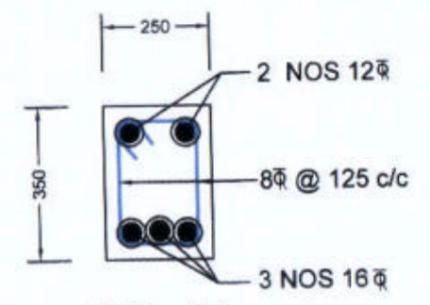

SEC - AA

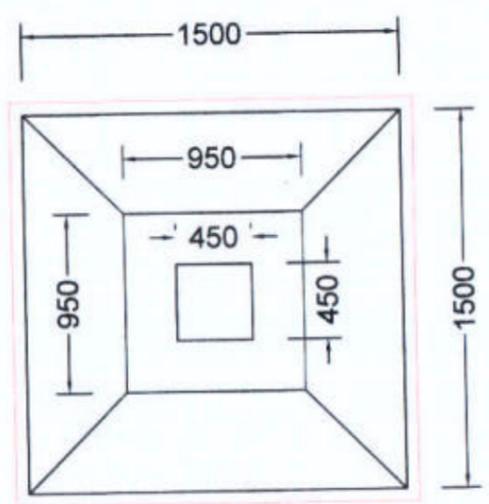

PLAN FOR FOUNDATION

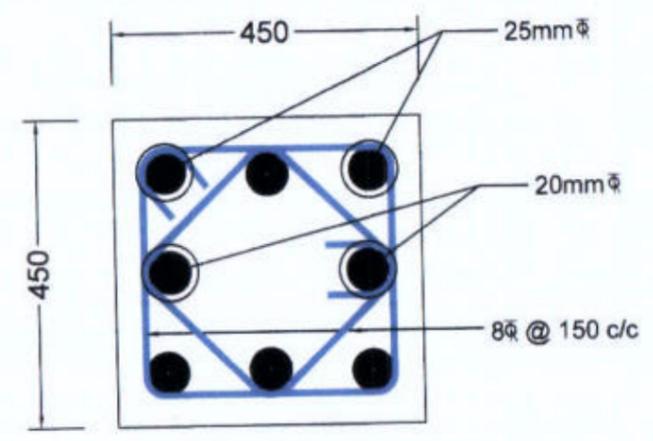

COLUMN CROSS SECTION


Prepared by
BASIC CONSULTANT
 (ENGINEERING CONSULTANT)
 Corp. office Address
 SURVEY, Agents PATH, HOUSE NO-27, GUWAHATI,
 KAMRUJ (N), ASSAM, PIN-781028.
 email: basicconsultantghy@gmail.com

DRAWING :
STRUCTURAL DETAILS OF ENTRY GATE

DRAWING No. :
 ASSA207/SWIFT/GR-08/SD/11(B)

NOT TO SCALE

ARIAS Society
GOVERNMENT OF ASSAM
Assam Rural Infrastructure
Agricultural Service Society

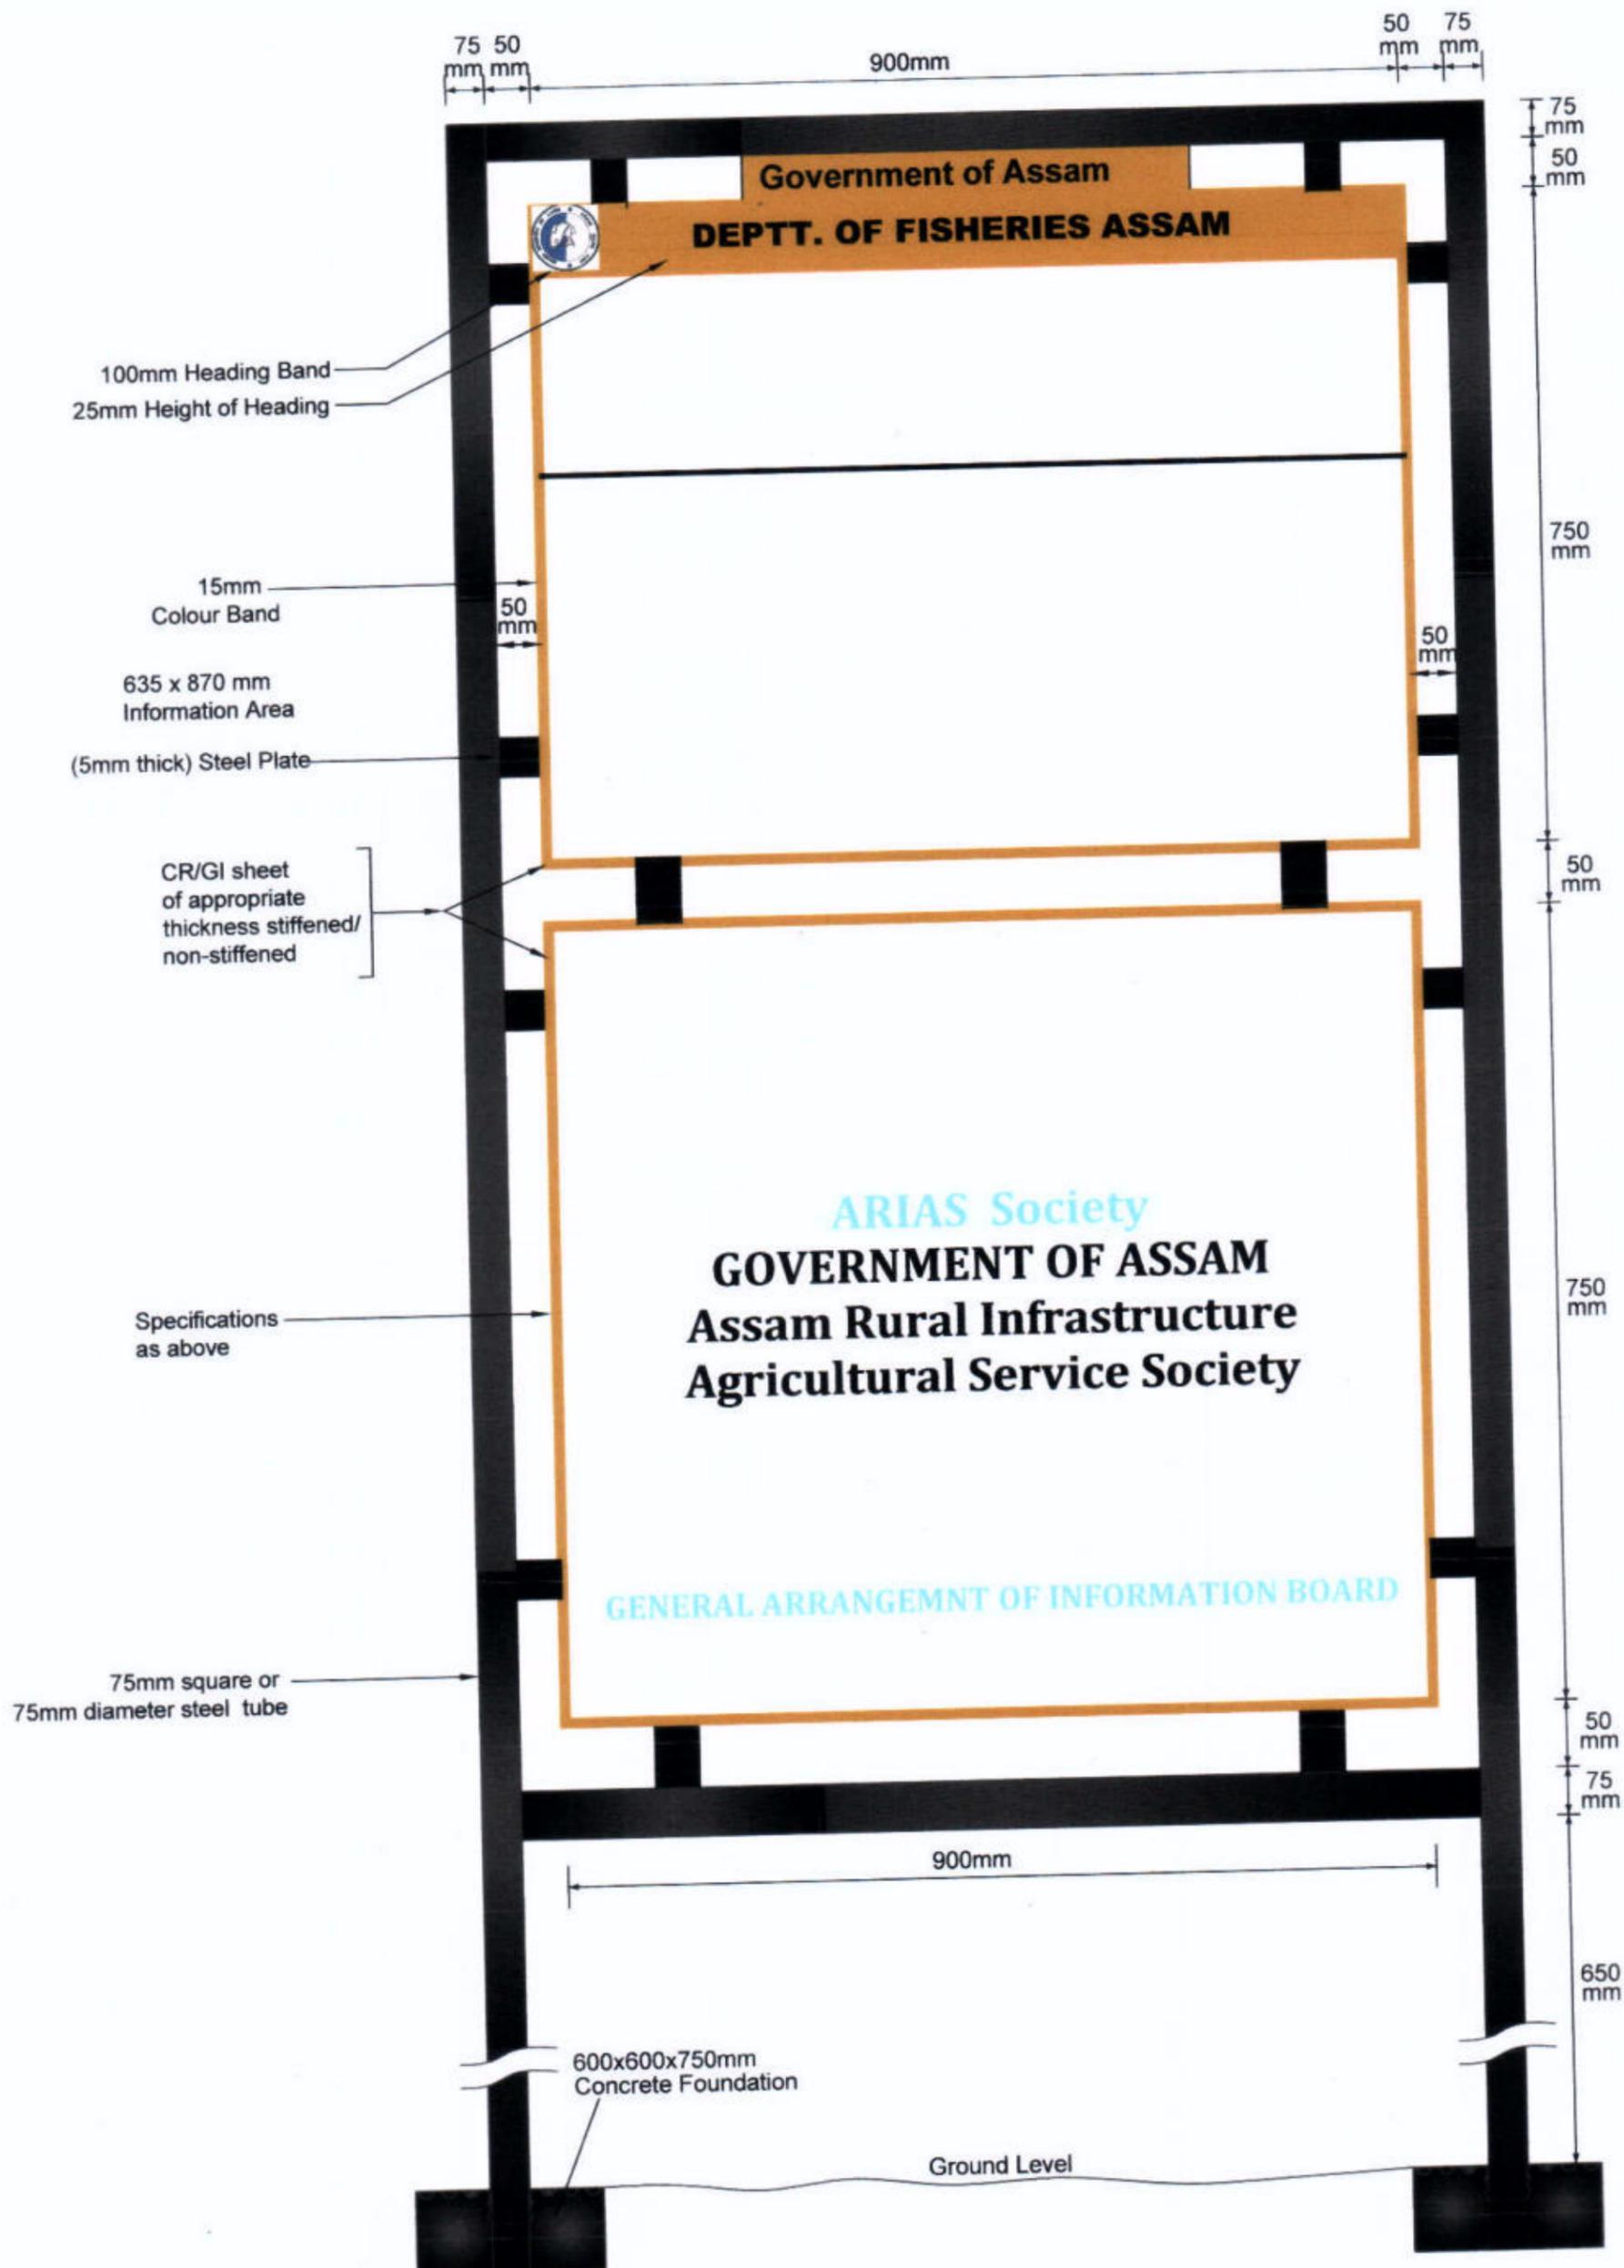

BASIC CONSULTANT
(ENGINEERING CONSULTANT)

DRAWING :


DRAWING No. :

NOT TO SCALE

ARIAS Society
GOVERNMENT OF ASSAM
Assam Rural Infrastructure
Agricultural Service Society

GENERAL ARRANGEMNT OF INFORMATION BOARD

ASSAM/SWIFT/GR-08/SD/12

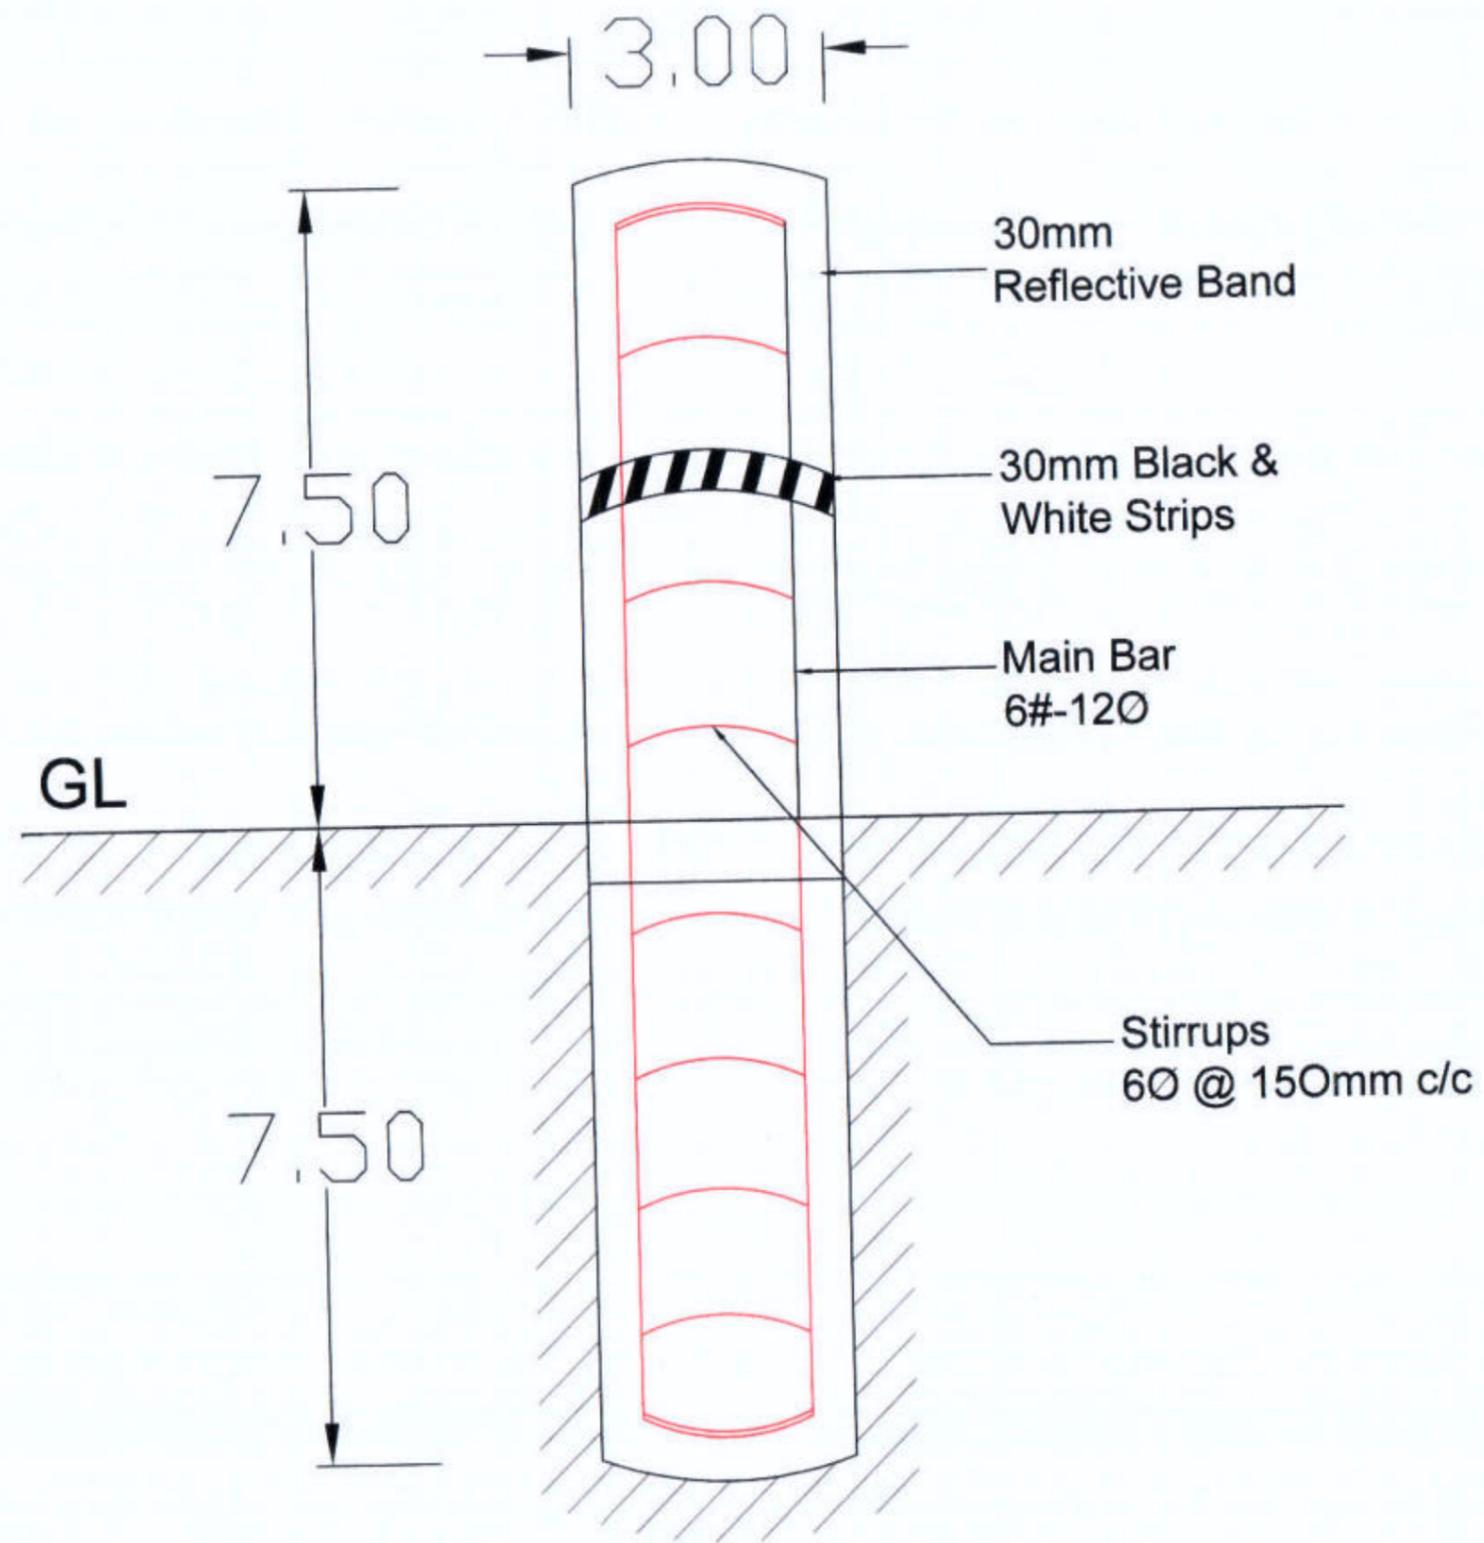


BASIC CONSULTANT
 (ENGINEERING CONSULTANT)
 Corp. office Address
 SURVEY, Agri. PATH, HOUSE NO-27, GUWAHATI,
 KAMRUP (M), ASSAM, PIN-781028.
 email: basicconsultantghy@gmail.com

DRAWING :
 GENERAL ARRANGEMNT OF DEMARCAION
 PILLAR

DRAWING No. :
 ASSAM/SWIFT/5008/SD/13

NOT TO SCALE

ARIAS Society
GOVERNMENT OF ASSAM
Assam Rural Infrastructure
Agricultural Service Society

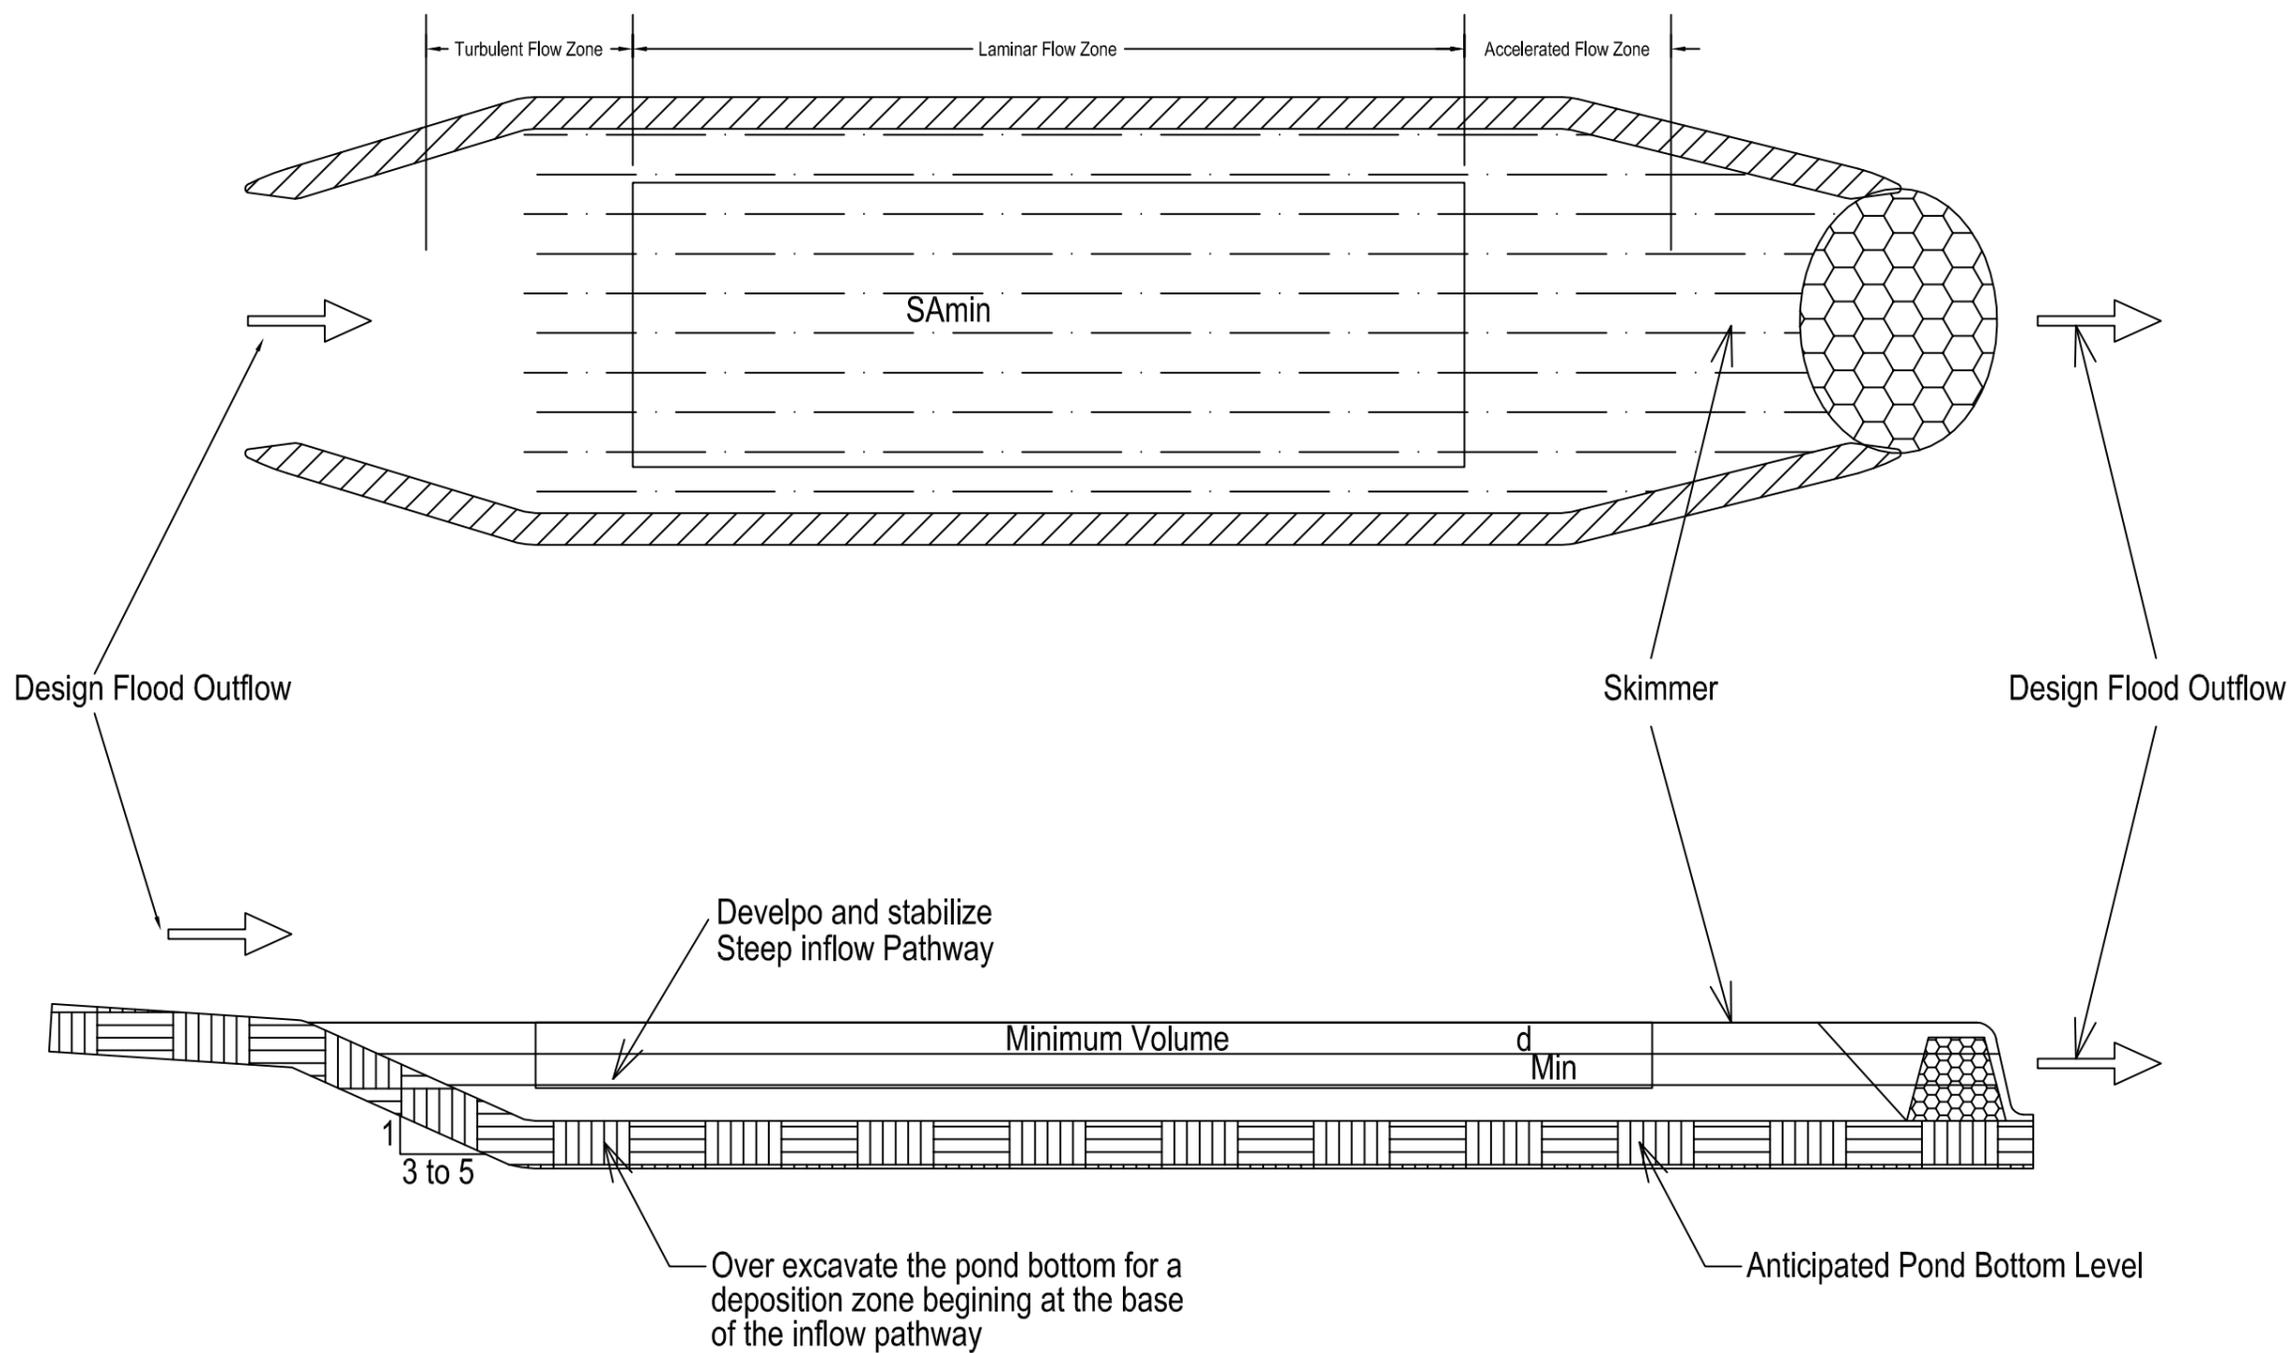

BASIC CONSULTANT
(ENGINEERING CONSULTANT)

Corprt office Address
SURVEY, Ajanta PATH, HOUSE NO-27, GUWAHATI,
KAMRUP (M), ASSAM, PIN-781028.
email:-basicconsultantghy@gmail.com

Regd. Office Address
N. HAIBARGAON, M.D. ROAD,
NAGAON, ASSAM, PIN-782002

File Name: BASIC CONSULTANT - SWIFT-ARIAS-Assam Rural Infrastructure and Agricultural Services (ARIAS) (Computer No. 756648)

DRAWING :

SILT TRAP

DRAWING No. :

ASSAM/SWIFT/GR-08/SD/14

NOT TO SCALE

ARIAS Society
GOVERNMENT OF ASSAM
Assam Rural Infrastructure
Agricultural Service Society